

01 Site Plan 1:300

Revision / Issue	Those Architects Pty Ltd	Byron Bay	Sydney	Document / Project	Drawing	Revision
------------------	--------------------------	-----------	--------	--------------------	---------	----------

01 For Development Application 01 5/11/21



THOSE

11 Wareham Street,
Byron Bay NSW 2481
+61 416 235 661
byron@thosearchitects.com.au

L4, 80 Cooper St
Surry Hills NSW 2010
+61 414 494 837
sydney@thosearchitects.com.au

No. 21011
Address: 125 Alcorn St, Suffolk Park
Title: NOTIFICATION PLAN - SITE PLAN
Scale: As Shown at A4
Drawn/Checked: KS / AE
Issued: For Development Application

NP.01 01

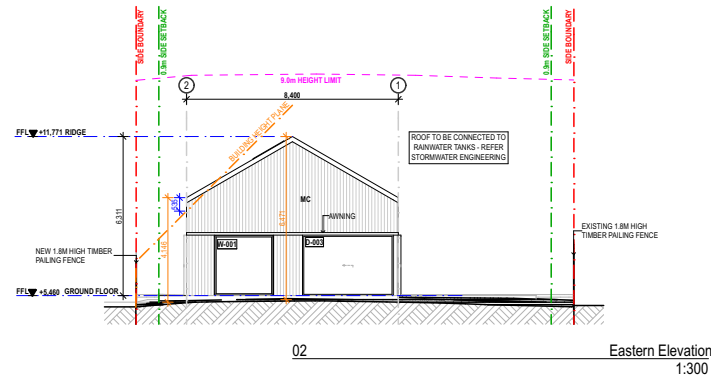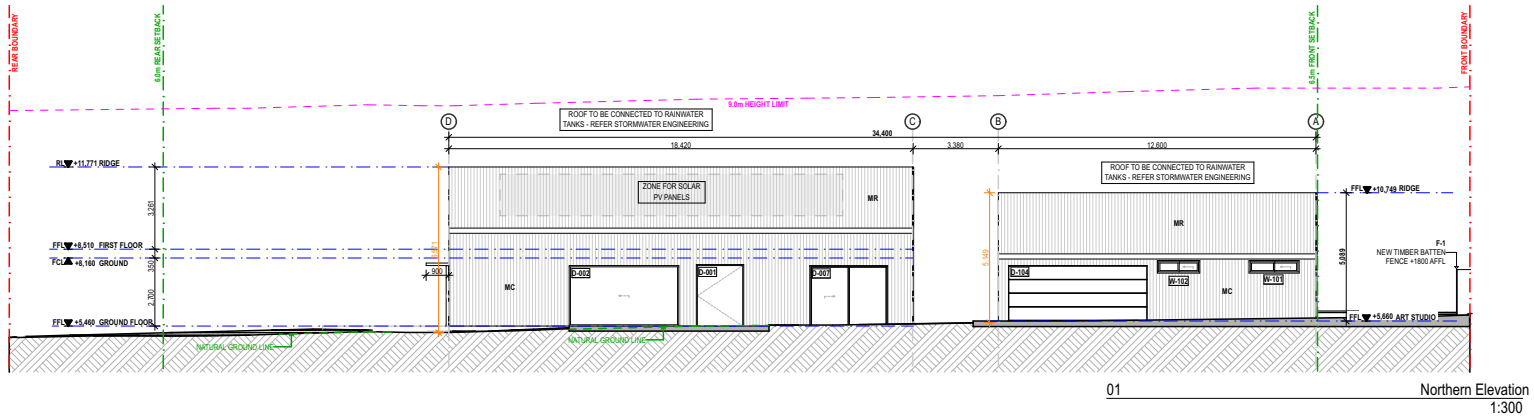

Revision / Issue	Those Architects Pty Ltd	Byron Bay	Sydney	Document / Project	Drawing	Revision
------------------	--------------------------	-----------	--------	--------------------	---------	----------

01 For Development Application	01	5/11/21				
--------------------------------	----	---------	--	--	--	--



THOSE

11 Wareham Street,
Byron Bay NSW 2481
+61 416 235 661
byron@thosearchitects.com.au

L4, 80 Cooper St
Surry Hills NSW 2010
+61 414 494 837
sydney@thosearchitects.com.au

No. 21011
Address: 125 Alcorn St, Suffolk Park
Title: NOTIFICATION PLAN - ELEVATIONS 1
Scale: As Shown at A4
Drawn/Checked: KS / AE
Issued: For Development Application

NP.02 01

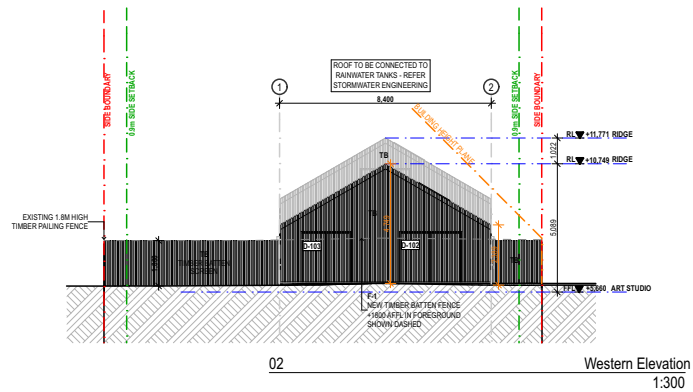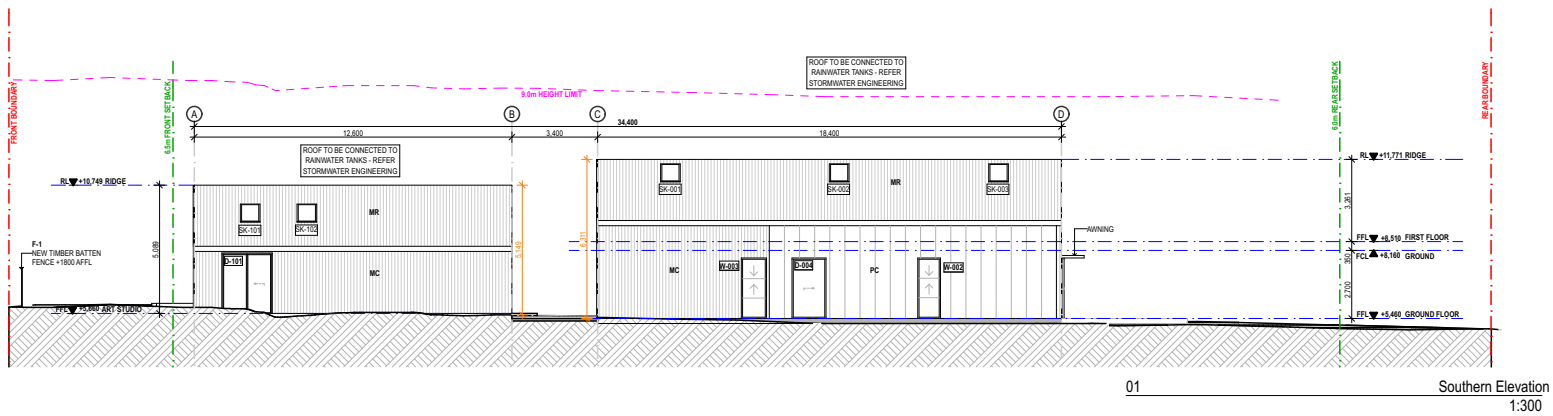

Revision / Issue	Those Architects Pty Ltd	Byron Bay	Sydney	Document / Project	Drawing	Revision
------------------	--------------------------	-----------	--------	--------------------	---------	----------

01 For Development Application	01	5/11/21				
--------------------------------	----	---------	--	--	--	--

T H O S E

11 Wareham Street,
Byron Bay NSW 2481
+61 416 235 661
byron@thosearchitects.com.au

L4, 80 Cooper St
Surry Hills NSW 2010
+61 414 494 837
sydney@thosearchitects.com.au

No. 21011
Address: 125 Alcorn St, Suffolk Park
Title: NOTIFICATION PLAN - ELEVATIONS 2
Scale: As Shown at A4
Drawn/Checked: KS / AE
Issued: For Development Application

N P . 0 3

01