

VERIFY DIMENSION WITH ARCHITECT AND ENGINEERING PLANS ON SITE PRIOR TO COMMENCEMENT OF WORK.  
 ALL INFORMATION CONTAINED ON THIS DRAWINGS IS COPYRIGHT. NO PART OF THIS DRAWINGS MAY BE COPIED OR REPRODUCED WITHOUT THE WRITTEN CONSENT OF THE AUTHOR.  
 DO NOT SCALE DIRECTLY FROM THIS DRAWING. CHECK ALL MEASUREMENTS ON SITE.  
 NB: THE AUTHOR ACCEPTS NO LIABILITY FOR ANY LOSS OR DAMAGE ARISING FROM AUTHORISED OR UNAUTHORISED USE OF ANY INFORMATION ON THIS DRAWING.


NOTES	LEGEND	REVISION	DESCRIPTION	DATE

REVISION	DESCRIPTION	DATE

  
 DREW HEATH ARCHITECTURE ASSOCIATES  
 0414 491 270  
 drew@drewheatharchitect.com  
 abn 90 642 694 308 - reg no. 6716

PROJECT & SITE	LOT 2, DP 1231141 GOONENGERRY ROAD MONTECOLLUM 2482 NSW	
CLIENT	TANIA DE JONG & PETER HUNT	

TITLE EXISTING SITE PLAN - PRIMARY DWELLING		
STATUS	SCALE A3 1:200	DRAWING No.  24
DRAWN ADH	DESIGN DH	
DATE 18/05/2022	REVISION	

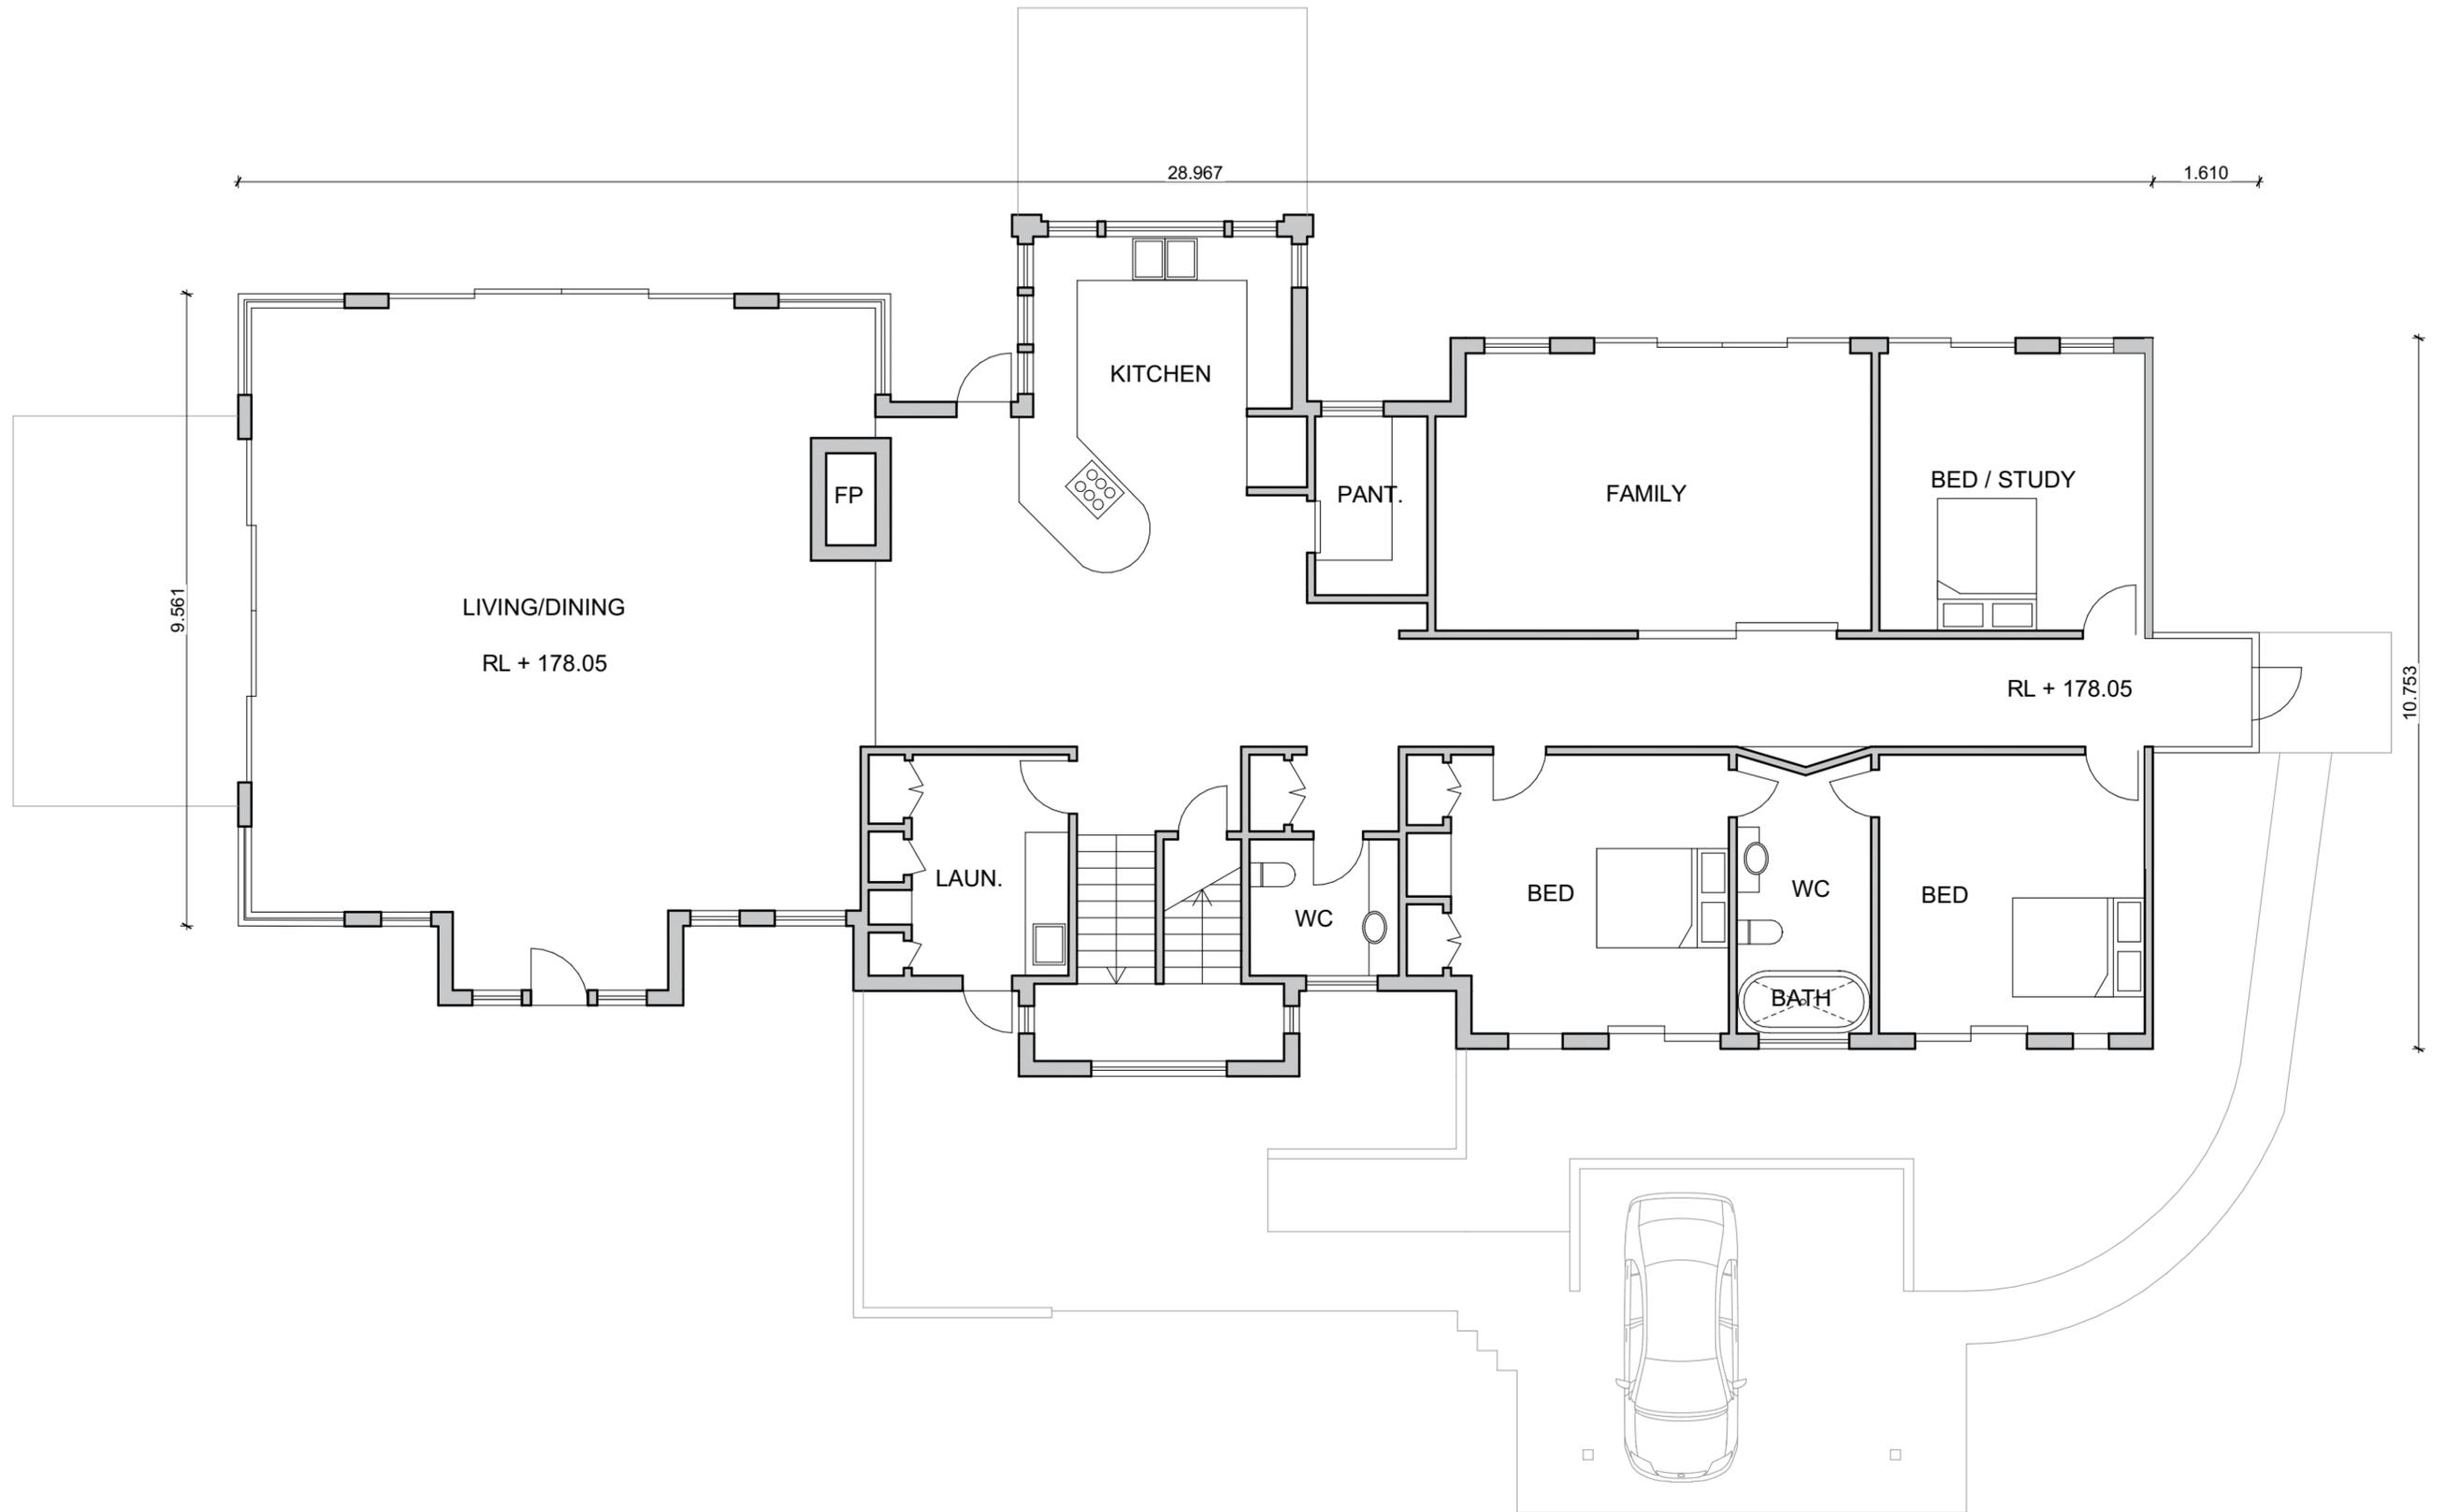

VERIFY DIMENSION WITH ARCHITECT AND ENGINEERING PLANS ON SITE PRIOR TO COMMENCEMENT OF WORK.  
 ALL INFORMATION CONTAINED ON THIS DRAWINGS IS COPYRIGHT. NO PART OF THIS DRAWINGS MAY BE COPIED OR REPRODUCED WITHOUT THE WRITTEN CONSENT OF THE AUTHOR.  
 DO NOT SCALE DIRECTLY FROM THIS DRAWING. CHECK ALL MEASUREMENTS ON SITE.  
 NB: THE AUTHOR ACCEPTS NO LIABILITY FOR ANY LOSS OR DAMAGE ARISING FROM AUTHORISED OR UNAUTHORISED USE OF ANY INFORMATION ON THIS DRAWING.


NOTES	LEGEND	REVISION	DESCRIPTION	DATE



DREW HEATH ARCHITECTURE ASSOCIATES  
 0414 491 270  
 drew@drewheatharchitect.com  
 abn 90 642 694 308 - reg no. 6716

PROJECT & SITE	LOT 2, DP 1231141 GOONENGERRY ROAD MONTECOLLUM 2482 NSW	
CLIENT	TANIA DE JONG & PETER HUNT	

TITLE EXISTING GROUND FLOOR PLAN - PRIMARY DWELLING		
STATUS	SCALE A3 1:100	DRAWING No.  25
DRAWN ADH	DESIGN DH	
DATE 18/05/2022	REVISION	

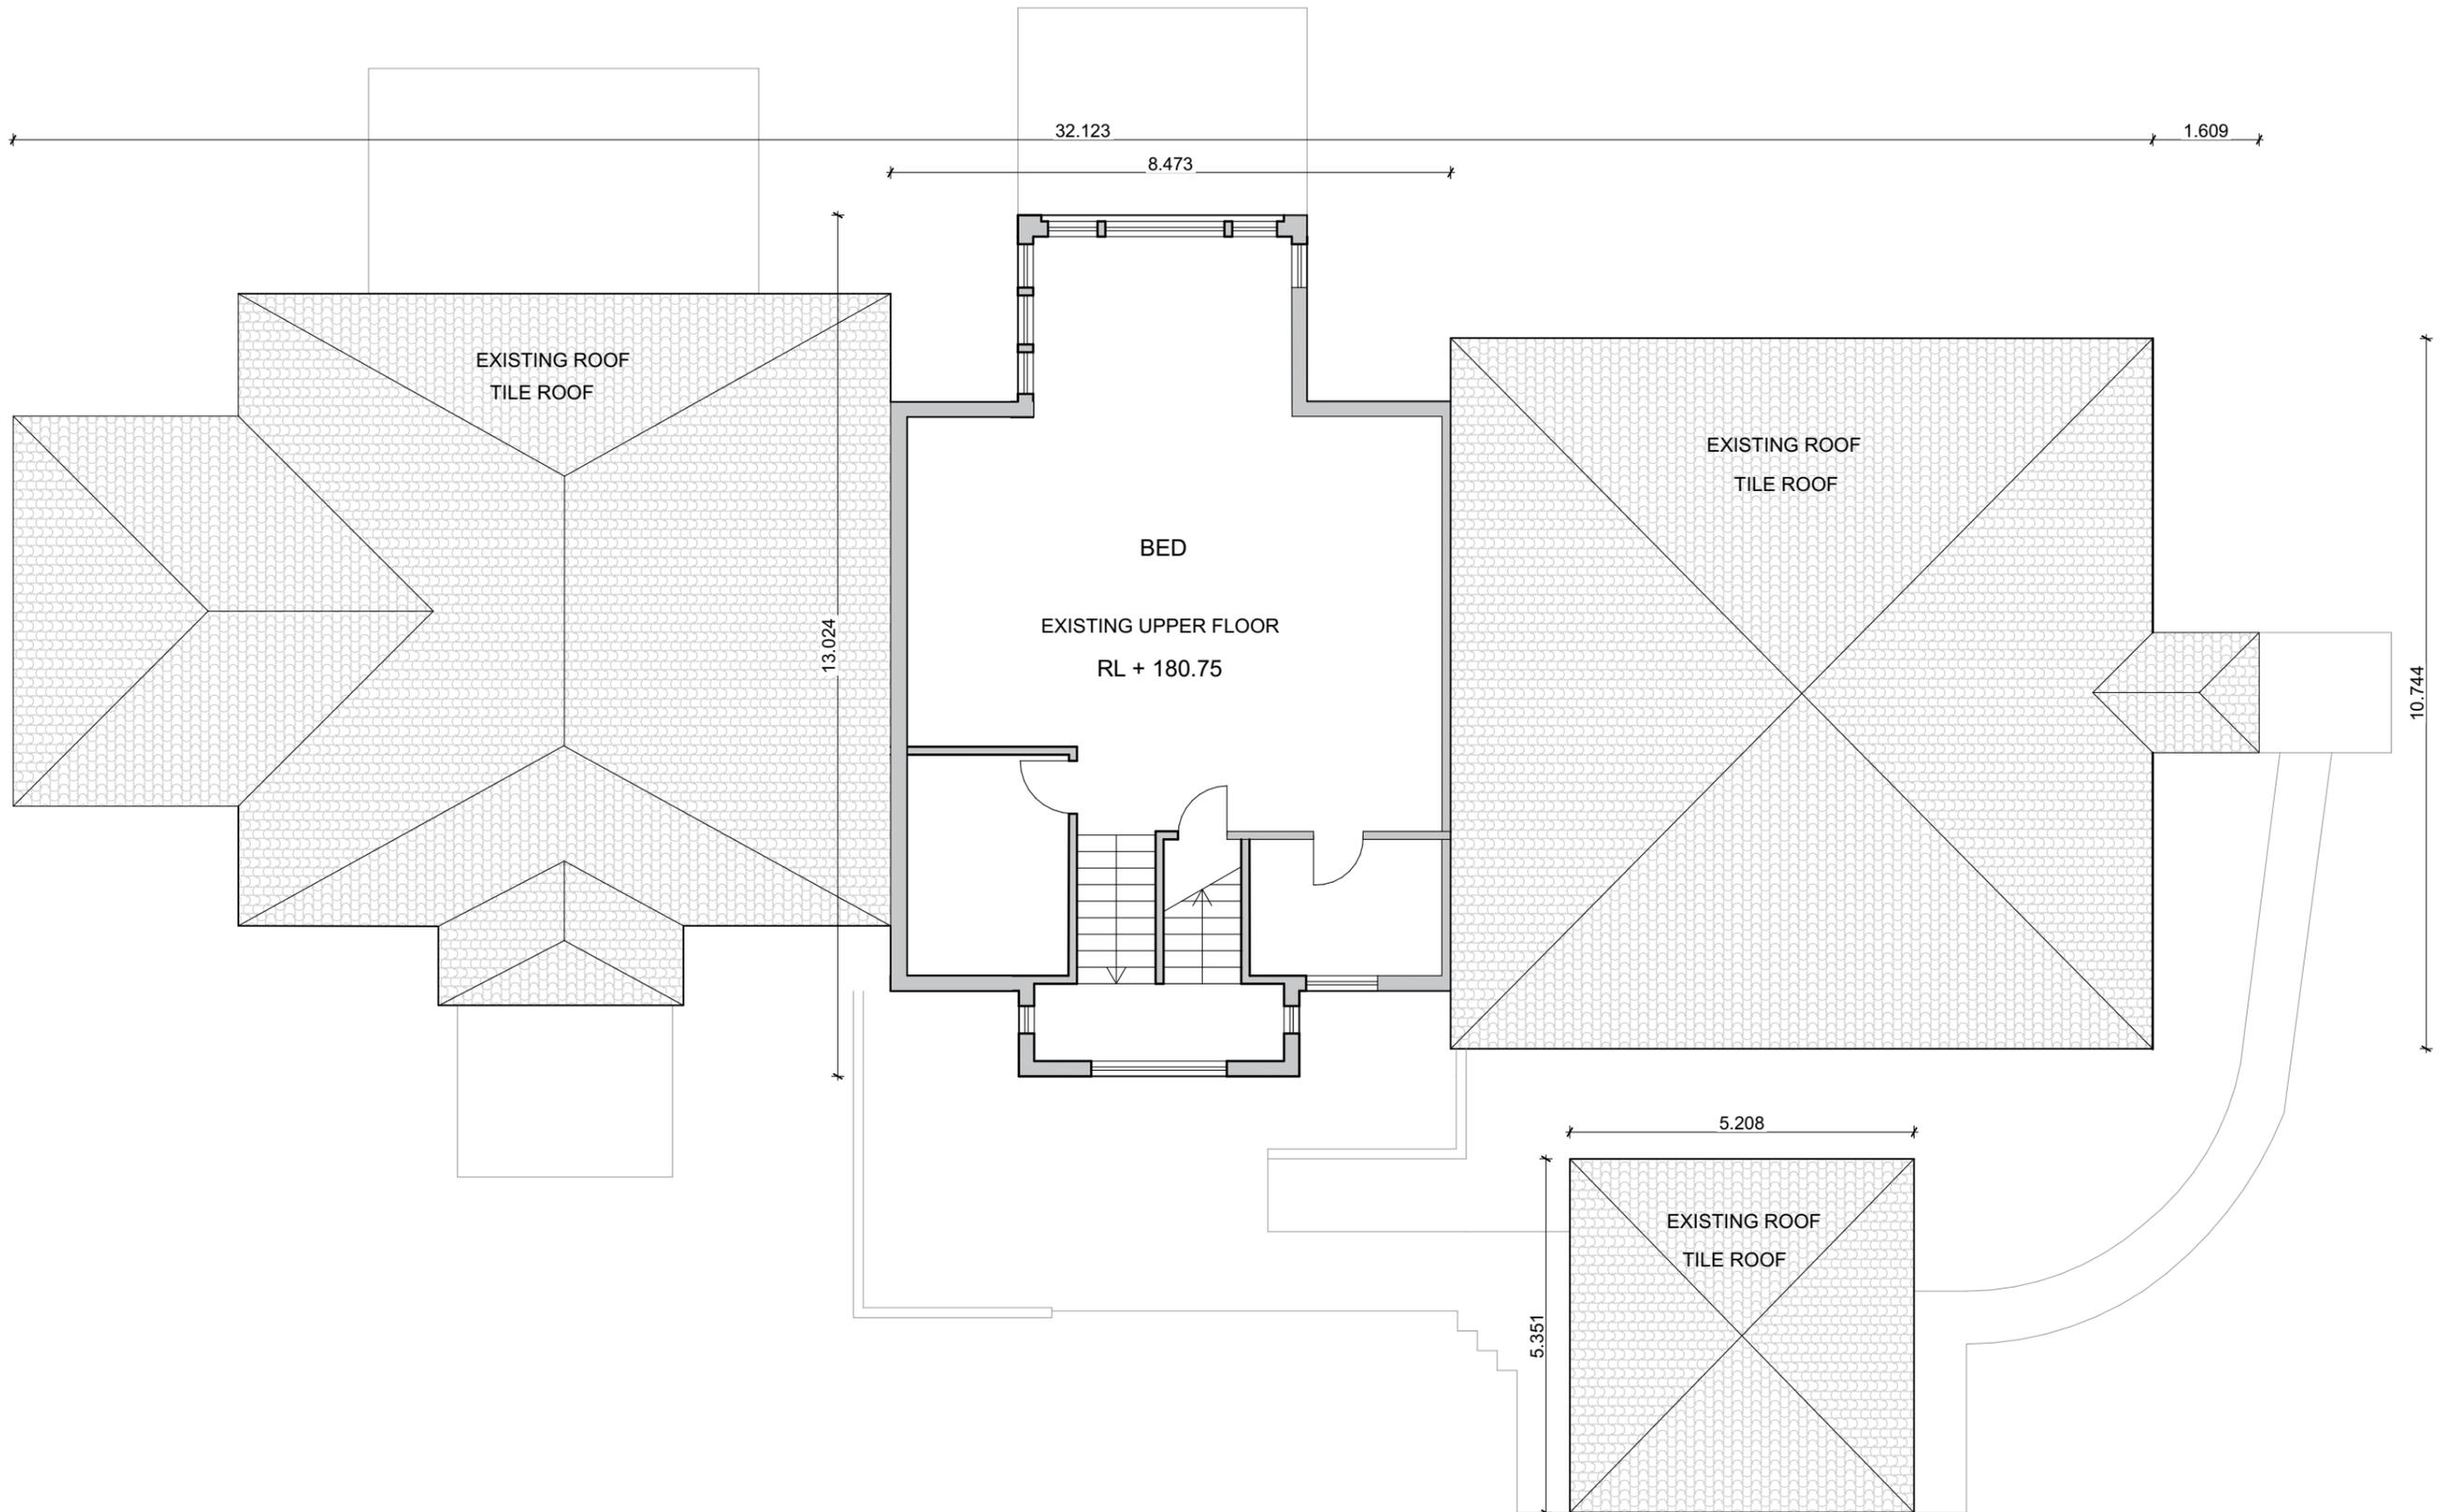

VERIFY DIMENSION WITH ARCHITECT AND ENGINEERING PLANS ON SITE PRIOR TO COMMENCEMENT OF WORK.  
 ALL INFORMATION CONTAINED ON THIS DRAWINGS IS COPYRIGHT. NO PART OF THIS DRAWINGS MAY BE COPIED OR REPRODUCED WITHOUT THE WRITTEN CONSENT OF THE AUTHOR.  
 DO NOT SCALE DIRECTLY FROM THIS DRAWING. CHECK ALL MEASUREMENTS ON SITE.  
 NB: THE AUTHOR ACCEPTS NO LIABILITY FOR ANY LOSS OR DAMAGE ARISING FROM AUTHORISED OR UNAUTHORISED USE OF ANY INFORMATION ON THIS DRAWING.


NOTES	LEGEND	REVISION	DESCRIPTION	DATE



DREW HEATH ARCHITECTURE ASSOCIATES  
 0414 491 270  
 drew@drewheatharchitect.com  
 abn 90 642 694 308 - reg no. 6716

PROJECT & SITE	LOT 2, DP 1231141 GOONENGERRY ROAD MONTECOLLUM 2482 NSW	
CLIENT	TANIA DE JONG & PETER HUNT	

TITLE EXISTING FIRST FLOOR PLAN - PRIMARY DWELLING		
STATUS	SCALE A3 1:100	DRAWING No.  26
DRAWN ADH	DESIGN DH	
DATE 18/05/2022	REVISION	

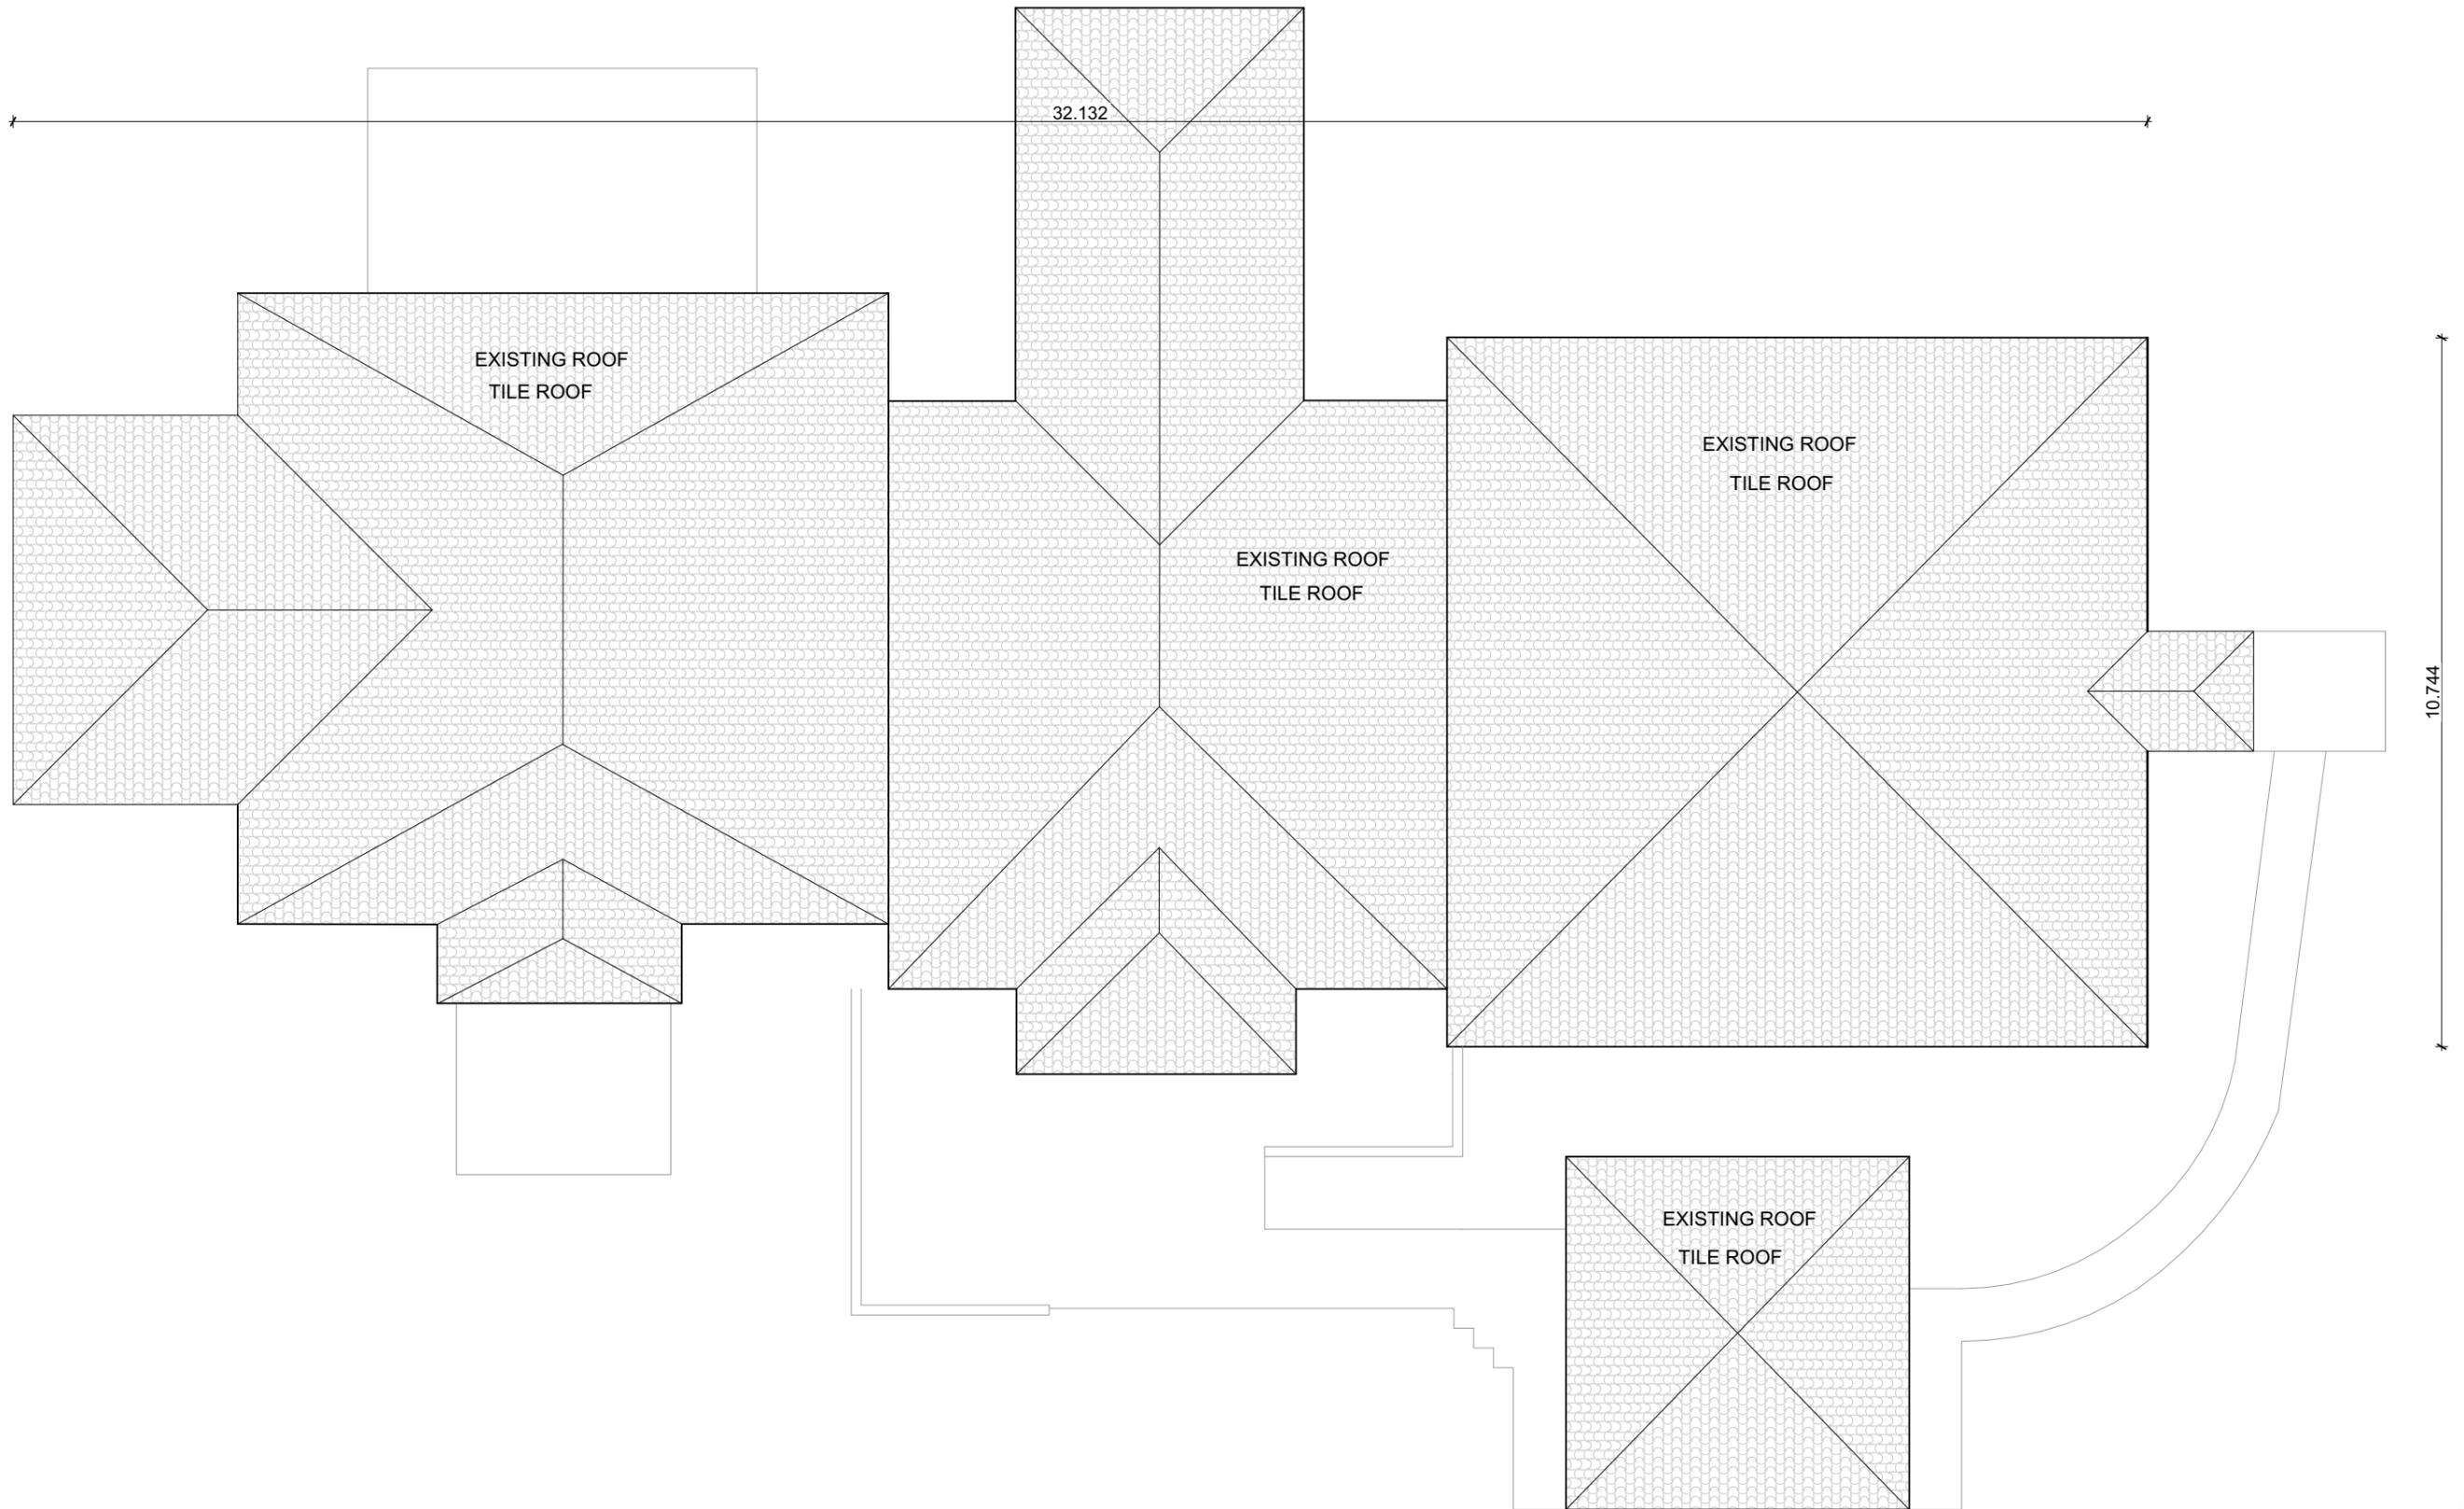

VERIFY DIMENSION WITH ARCHITECT AND ENGINEERING PLANS ON SITE PRIOR TO COMMENCEMENT OF WORK.  
 ALL INFORMATION CONTAINED ON THIS DRAWINGS IS COPYRIGHT. NO PART OF THIS DRAWINGS MAY BE COPIED OR REPRODUCED WITHOUT THE WRITTEN CONSENT OF THE AUTHOR.  
 DO NOT SCALE DIRECTLY FROM THIS DRAWING. CHECK ALL MEASUREMENTS ON SITE.  
 NB: THE AUTHOR ACCEPTS NO LIABILITY FOR ANY LOSS OR DAMAGE ARISING FROM AUTHORISED OR UNAUTHORISED USE OF ANY INFORMATION ON THIS DRAWING.

LEGEND

REVISION	DESCRIPTION


DATE

DREW HEATH ARCHITECTURE ASSOCIATES  
 0414 491 270  
 drew@drewheatharchitect.com  
 abn 90 642 694 308 - reg no. 6716




PROJECT & SITE	LOT 2, DP 1231141 GOONENGERRY ROAD MONTECOLLUM 2482 NSW	
CLIENT	TANIA DE JONG & PETER HUNT	


TITLE EXISTING ROOF PLAN - PRIMARY DWELLING		
STATUS	SCALE A3 1:100	DRAWING No.  27
DRAWN ADH	DESIGN DH	
DATE 18/05/2022	REVISION	

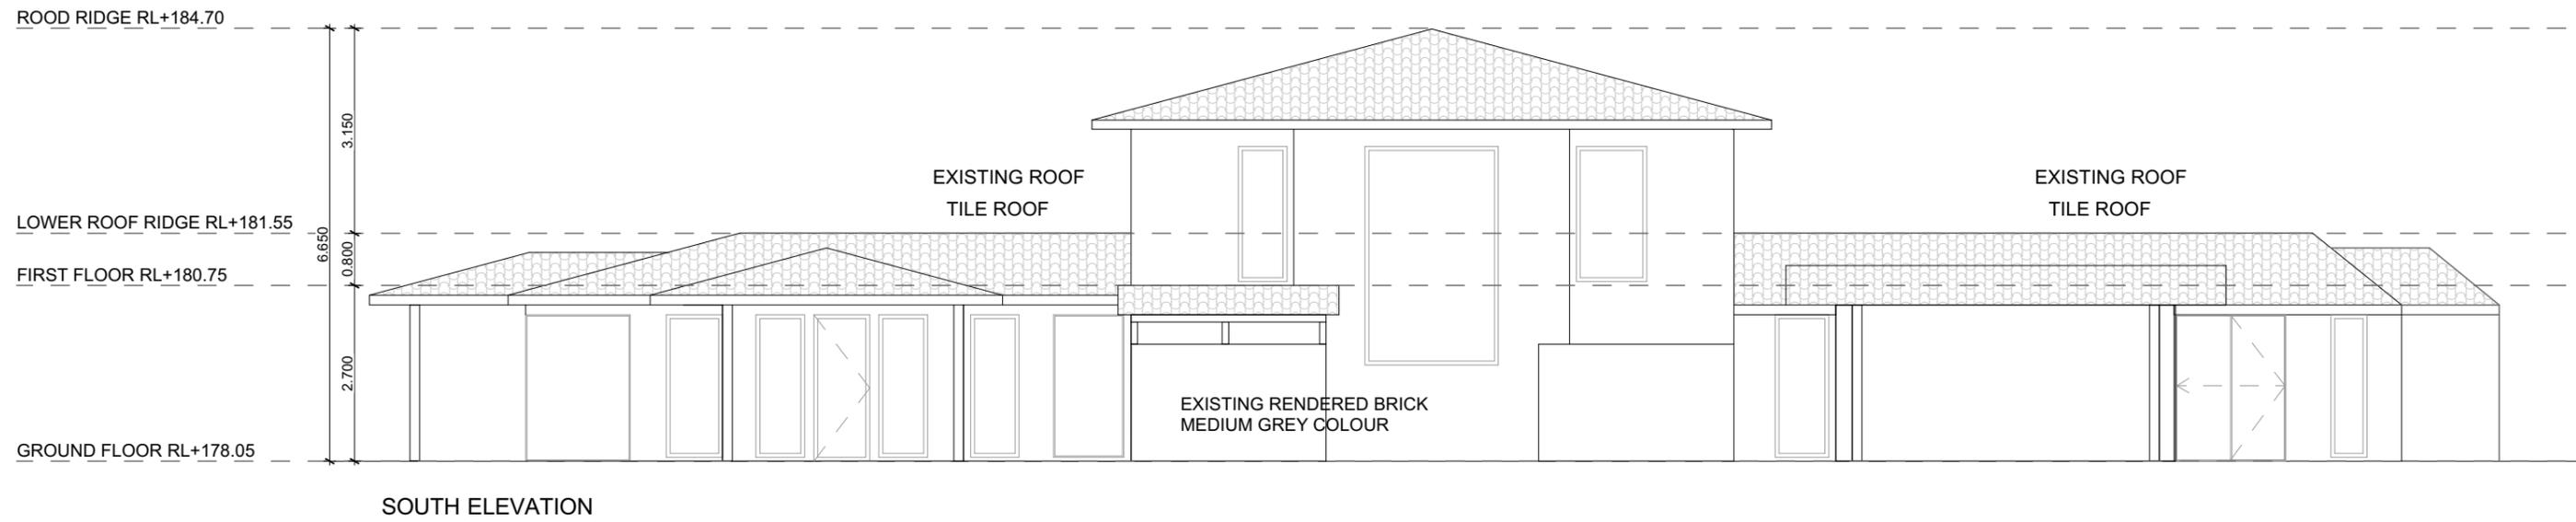

<p>VERIFY DIMENSION WITH ARCHITECT AND ENGINEERING PLANS ON SITE PRIOR TO COMMENCEMENT OF WORK.          ALL INFORMATION CONTAINED ON THIS DRAWINGS IS COPYRIGHT. NO PART OF THIS DRAWINGS MAY BE COPIED OR REPRODUCED WITHOUT THE WRITTEN CONSENT OF THE AUTHOR.          DO NOT SCALE DIRECTLY FROM THIS DRAWING. CHECK ALL MEASUREMENTS ON SITE.          NB: THE AUTHOR ACCEPTS NO LIABILITY FOR ANY LOSS OR DAMAGE ARISING FROM AUTHORISED OR UNAUTHORISED USE OF ANY INFORMATION ON THIS DRAWING.</p>	<p>LEGEND</p>	<p>REVISION</p>	<p>DESCRIPTION</p>	<p>DATE</p>	<p>DREW HEATH ARCHITECTURE ASSOCIATES          0414 491 270          drew@drewheatharchitect.com          abn 90 642 694 308 - reg no. 6716</p>		<p>PROJECT &amp; SITE</p> <p>LOT 2, DP 1231141          GOONENGERRY ROAD          MONTECOLLUM 2482 NSW</p>		<p>TITLE EXISTING NORTH &amp; SOUTH ELEVATIONS - PRIMARY DWELLING</p>		
							<p>CLIENT</p> <p>TANIA DE JONG &amp; PETER HUNT</p>		<p>STATUS</p>	<p>SCALE A3</p> <p>1:100</p>	<p>DRAWING No.</p> <p>28</p>
							<p>DATE</p> <p>18/05/2022</p>		<p>DRAWN</p> <p>ADH</p>	<p>DESIGN</p> <p>DH</p>	
									<p>REVISION</p>		

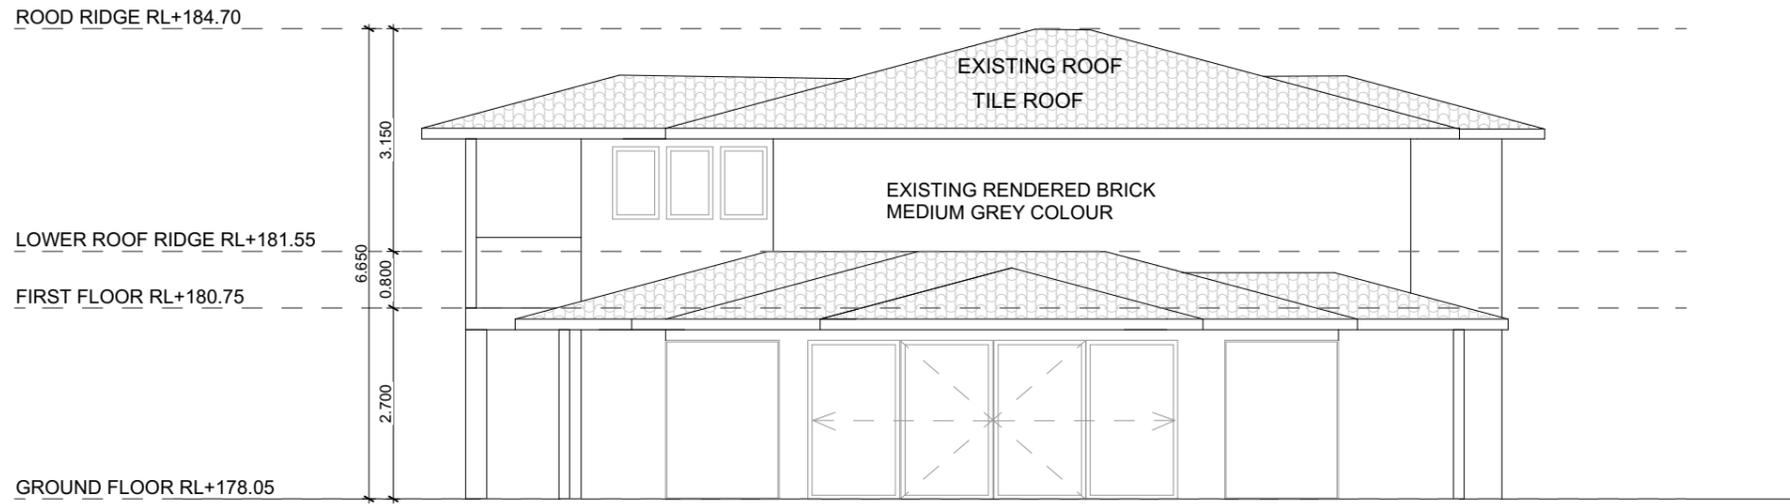

WEST ELEVATION

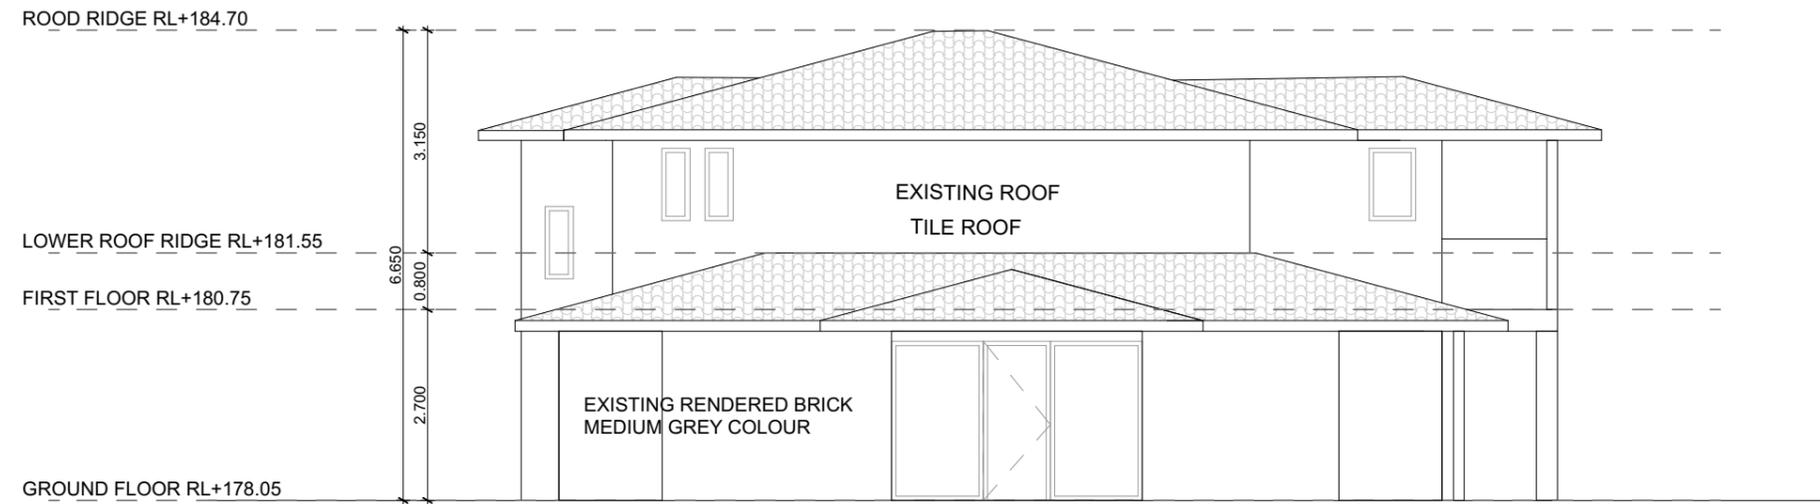

EAST ELEVATION

VERIFY DIMENSION WITH ARCHITECT AND ENGINEERING PLANS ON SITE PRIOR TO COMMENCEMENT OF WORK.  
 ALL INFORMATION CONTAINED ON THIS DRAWINGS IS COPYRIGHT. NO PART OF THIS DRAWINGS MAY BE COPIED OR REPRODUCED WITHOUT THE WRITTEN CONSENT OF THE AUTHOR.  
 DO NOT SCALE DIRECTLY FROM THIS DRAWING. CHECK ALL MEASUREMENTS ON SITE.  
 NB: THE AUTHOR ACCEPTS NO LIABILITY FOR ANY LOSS OR DAMAGE ARISING FROM AUTHORISED OR UNAUTHORISED USE OF ANY INFORMATION ON THIS DRAWING.

NOTES

LEGEND


REVISION	DESCRIPTION

DATE

DREW HEATH ARCHITECTURE ASSOCIATES  
 0414 491 270  
 drew@drewheatharchitect.com  
 abn 90 642 694 308 - reg no. 6716

PROJECT & SITE	LOT 2, DP 1231141 GOONENGERRY ROAD MONTECOLLUM 2482 NSW	
CLIENT	TANIA DE JONG & PETER HUNT	

TITLE EXISTING WEST & EAST ELEVATIONS - PRIMARY DWELLING		
STATUS	SCALE A3 1:100	DRAWING No.  29
DRAWN ADH	DESIGN DH	
DATE 18/05/2022	REVISION	

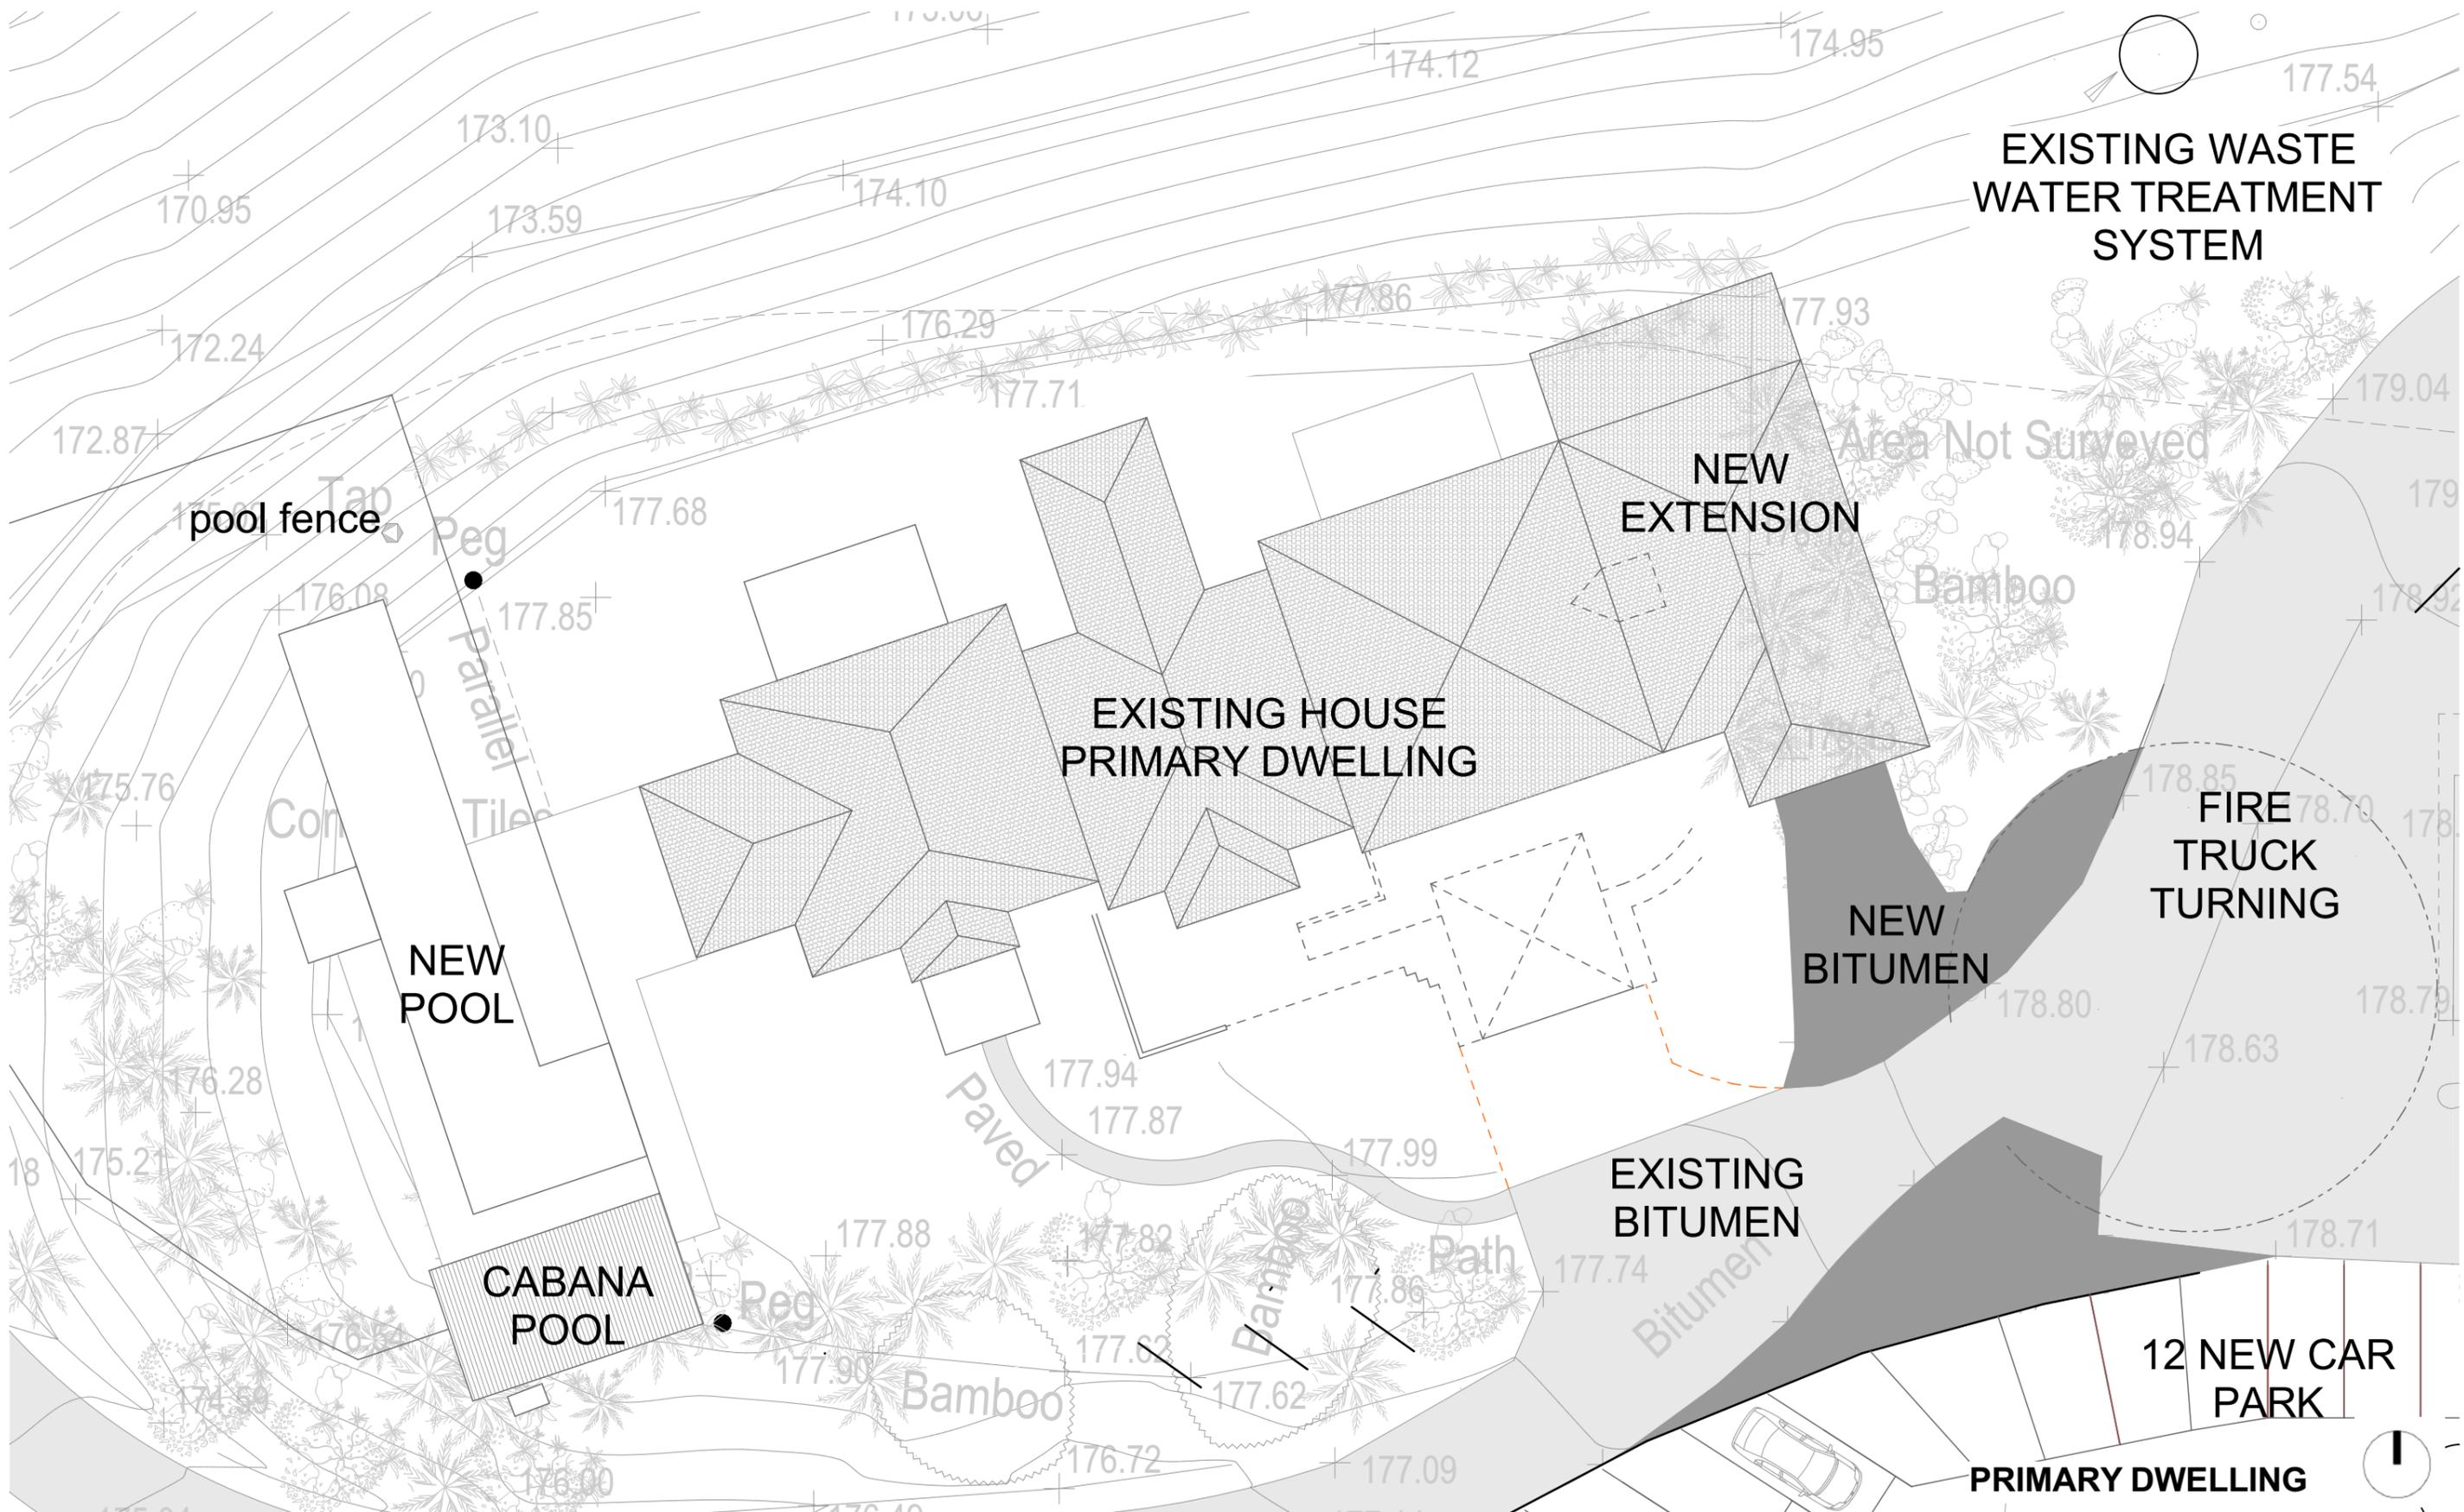

VERIFY DIMENSION WITH ARCHITECT AND ENGINEERING PLANS ON SITE PRIOR TO COMMENCEMENT OF WORK.  
 ALL INFORMATION CONTAINED ON THIS DRAWINGS IS COPYRIGHT. NO PART OF THIS DRAWINGS MAY BE COPIED OR REPRODUCED WITHOUT THE WRITTEN CONSENT OF THE AUTHOR.  
 DO NOT SCALE DIRECTLY FROM THIS DRAWING. CHECK ALL MEASUREMENTS ON SITE.  
 NB: THE AUTHOR ACCEPTS NO LIABILITY FOR ANY LOSS OR DAMAGE ARISING FROM AUTHORISED OR UNAUTHORISED USE OF ANY INFORMATION ON THIS DRAWING.

NOTES

LEGEND

REVISION	DESCRIPTION


DATE

DREW HEATH ARCHITECTURE ASSOCIATES  
 0414 491 270  
 drew@drewheatharchitect.com  
 abn 90 642 694 308 - reg no. 6716



PROJECT & SITE	
LOT 2, DP 1231141 GOONENGERRY ROAD MONTECOLLUM 2482 NSW	
CLIENT	
TANIA DE JONG & PETER HUNT	

TITLE		
NEW SITE PLAN - PRIMARY DWELLING		
STATUS	SCALE A3 1:200	DRAWING No.  30
DRAWN ADH	DESIGN DH	
DATE 18/05/2022	REVISION	

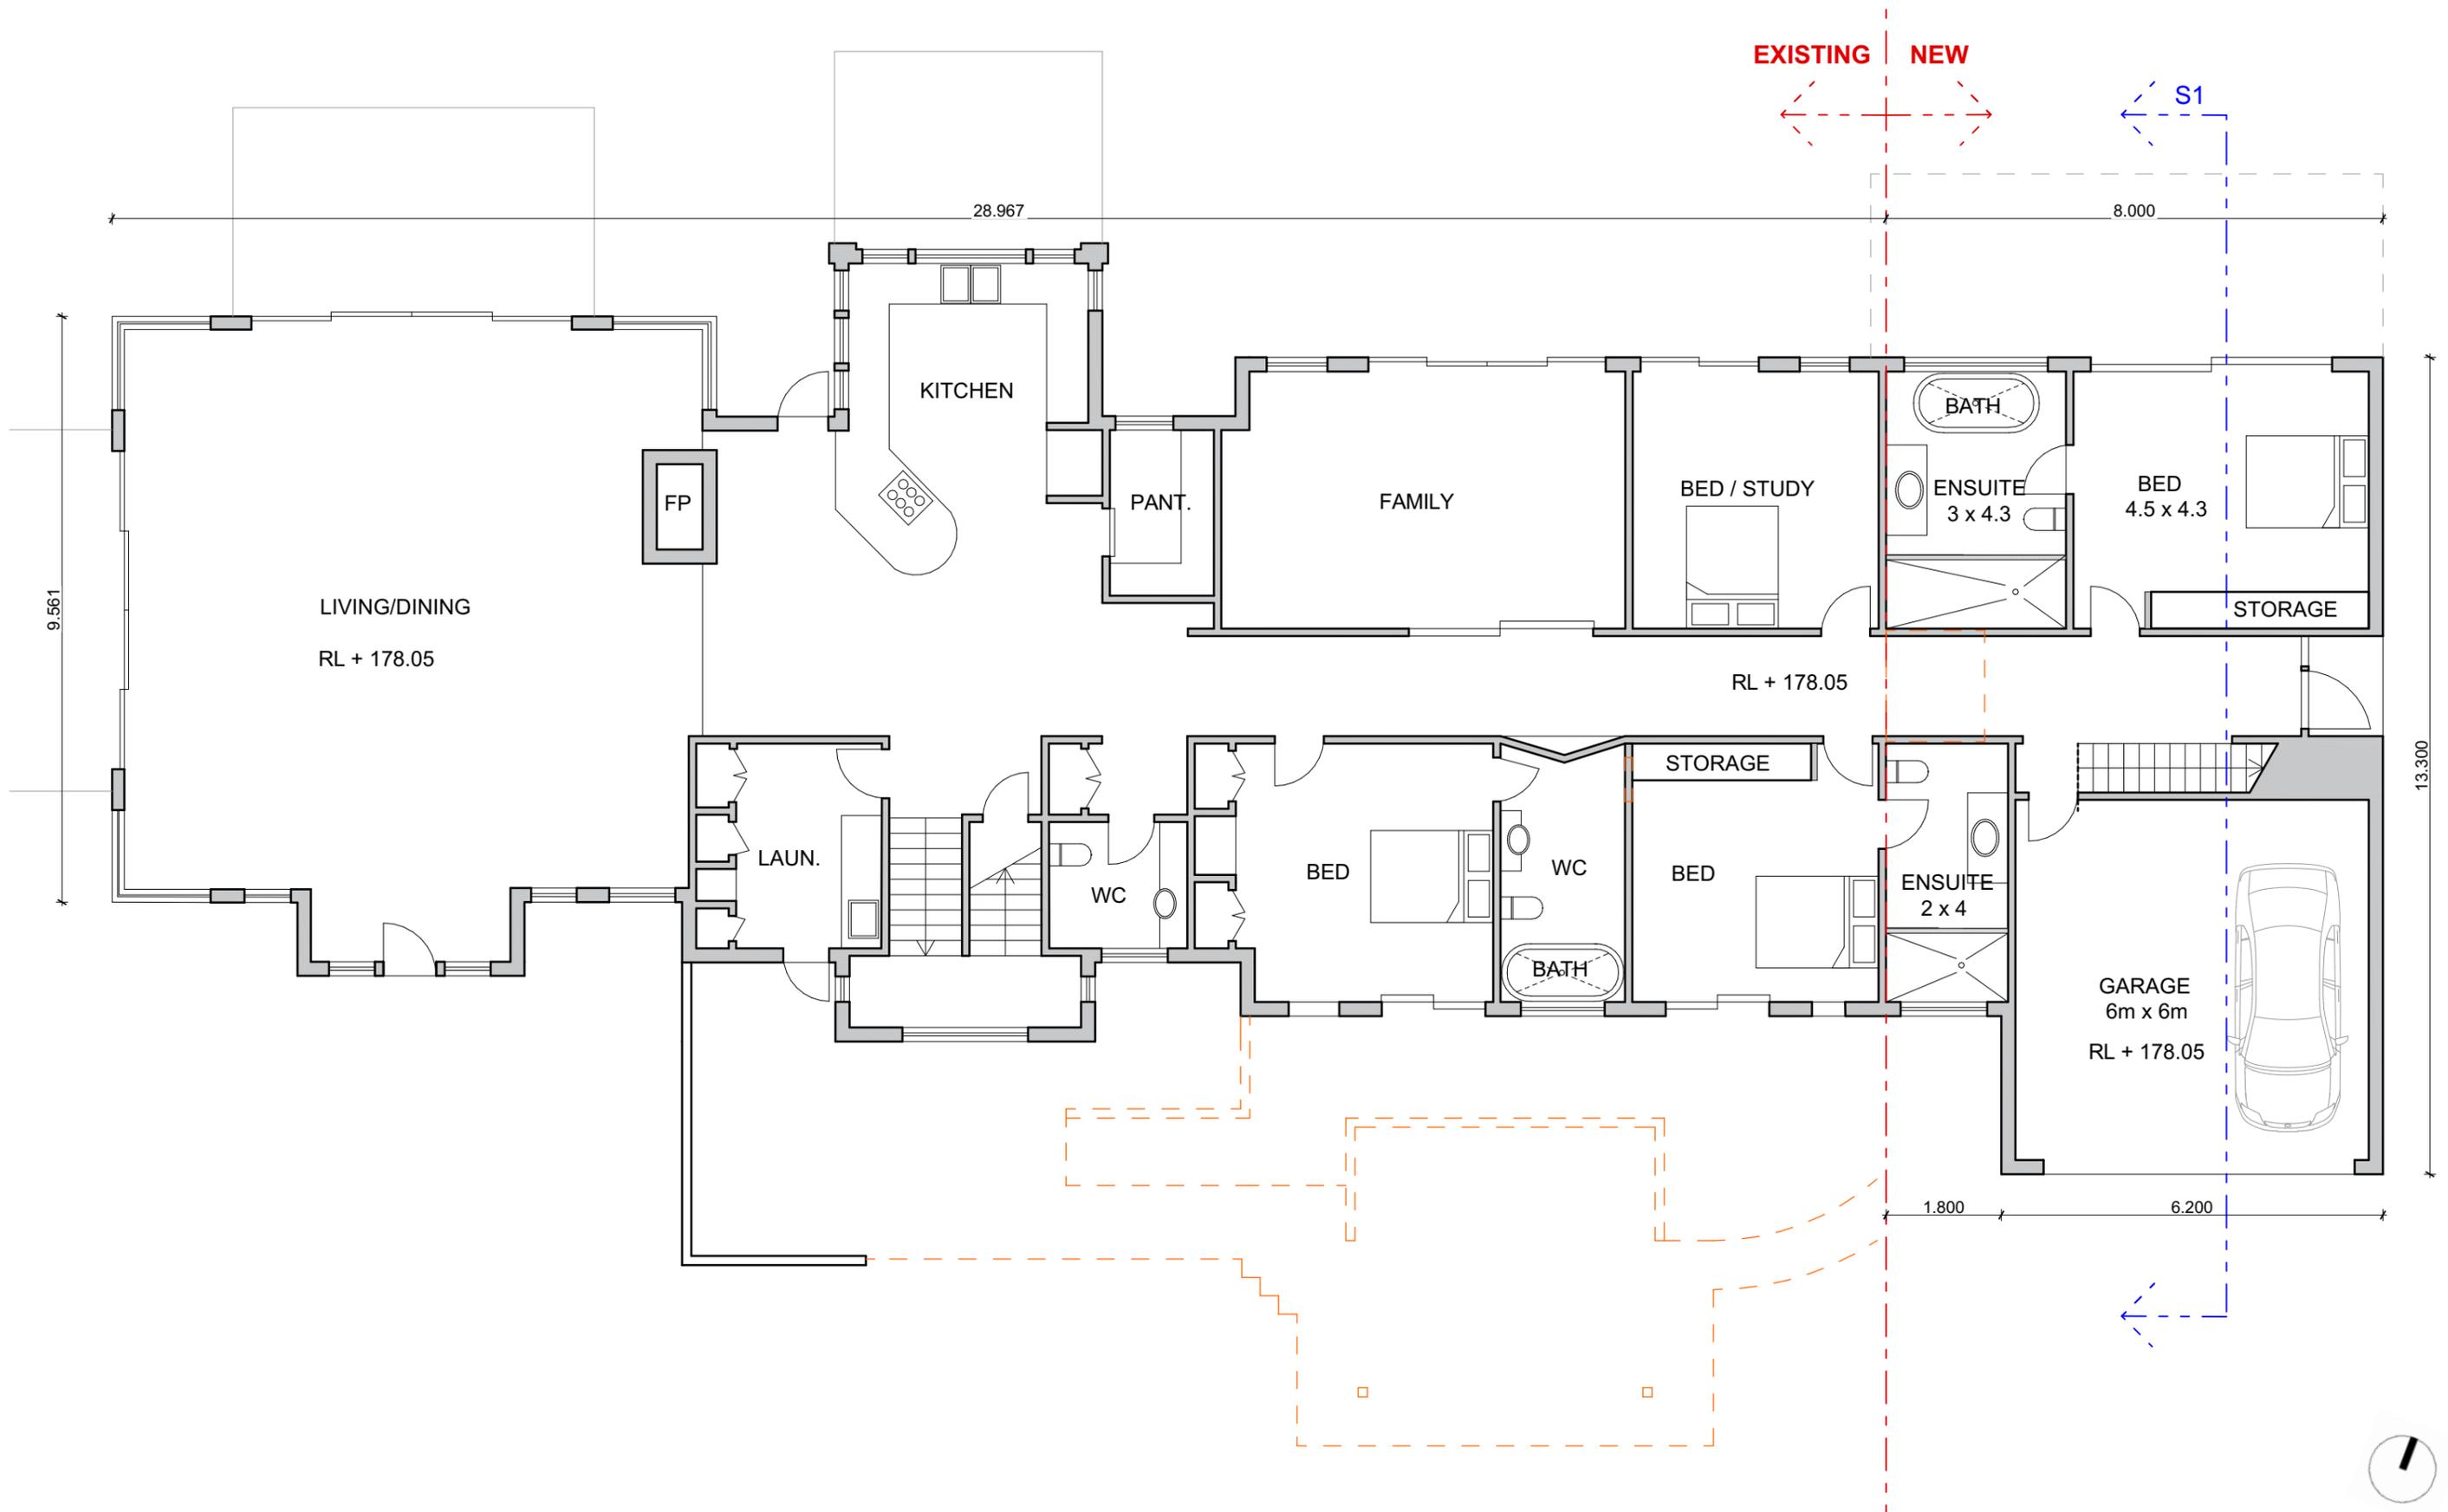

VERIFY DIMENSION WITH ARCHITECT AND ENGINEERING PLANS ON SITE PRIOR TO COMMENCEMENT OF WORK.  
 ALL INFORMATION CONTAINED ON THIS DRAWINGS IS COPYRIGHT. NO PART OF THIS DRAWINGS MAY BE COPIED OR REPRODUCED WITHOUT THE WRITTEN CONSENT OF THE AUTHOR.  
 DO NOT SCALE DIRECTLY FROM THIS DRAWING. CHECK ALL MEASUREMENTS ON SITE.  
 NB: THE AUTHOR ACCEPTS NO LIABILITY FOR ANY LOSS OR DAMAGE ARISING FROM AUTHORISED OR UNAUTHORISED USE OF ANY INFORMATION ON THIS DRAWING.


NOTES	LEGEND	REVISION	DESCRIPTION	DATE



DREW HEATH ARCHITECTURE ASSOCIATES  
 0414 491 270  
 drew@drewheatharchitect.com  
 abn 90 642 694 308 - reg no. 6716

PROJECT & SITE	LOT 2, DP 1231141 GOONENGERRY ROAD MONTECOLLUM 2482 NSW	
CLIENT	TANIA DE JONG & PETER HUNT	

TITLE NEW GROUND FLOOR PLAN - PRIMARY DWELLING		
STATUS	SCALE A3 1:100	DRAWING No.  31
DRAWN ADH	DESIGN DH	
DATE 18/05/2022	REVISION	

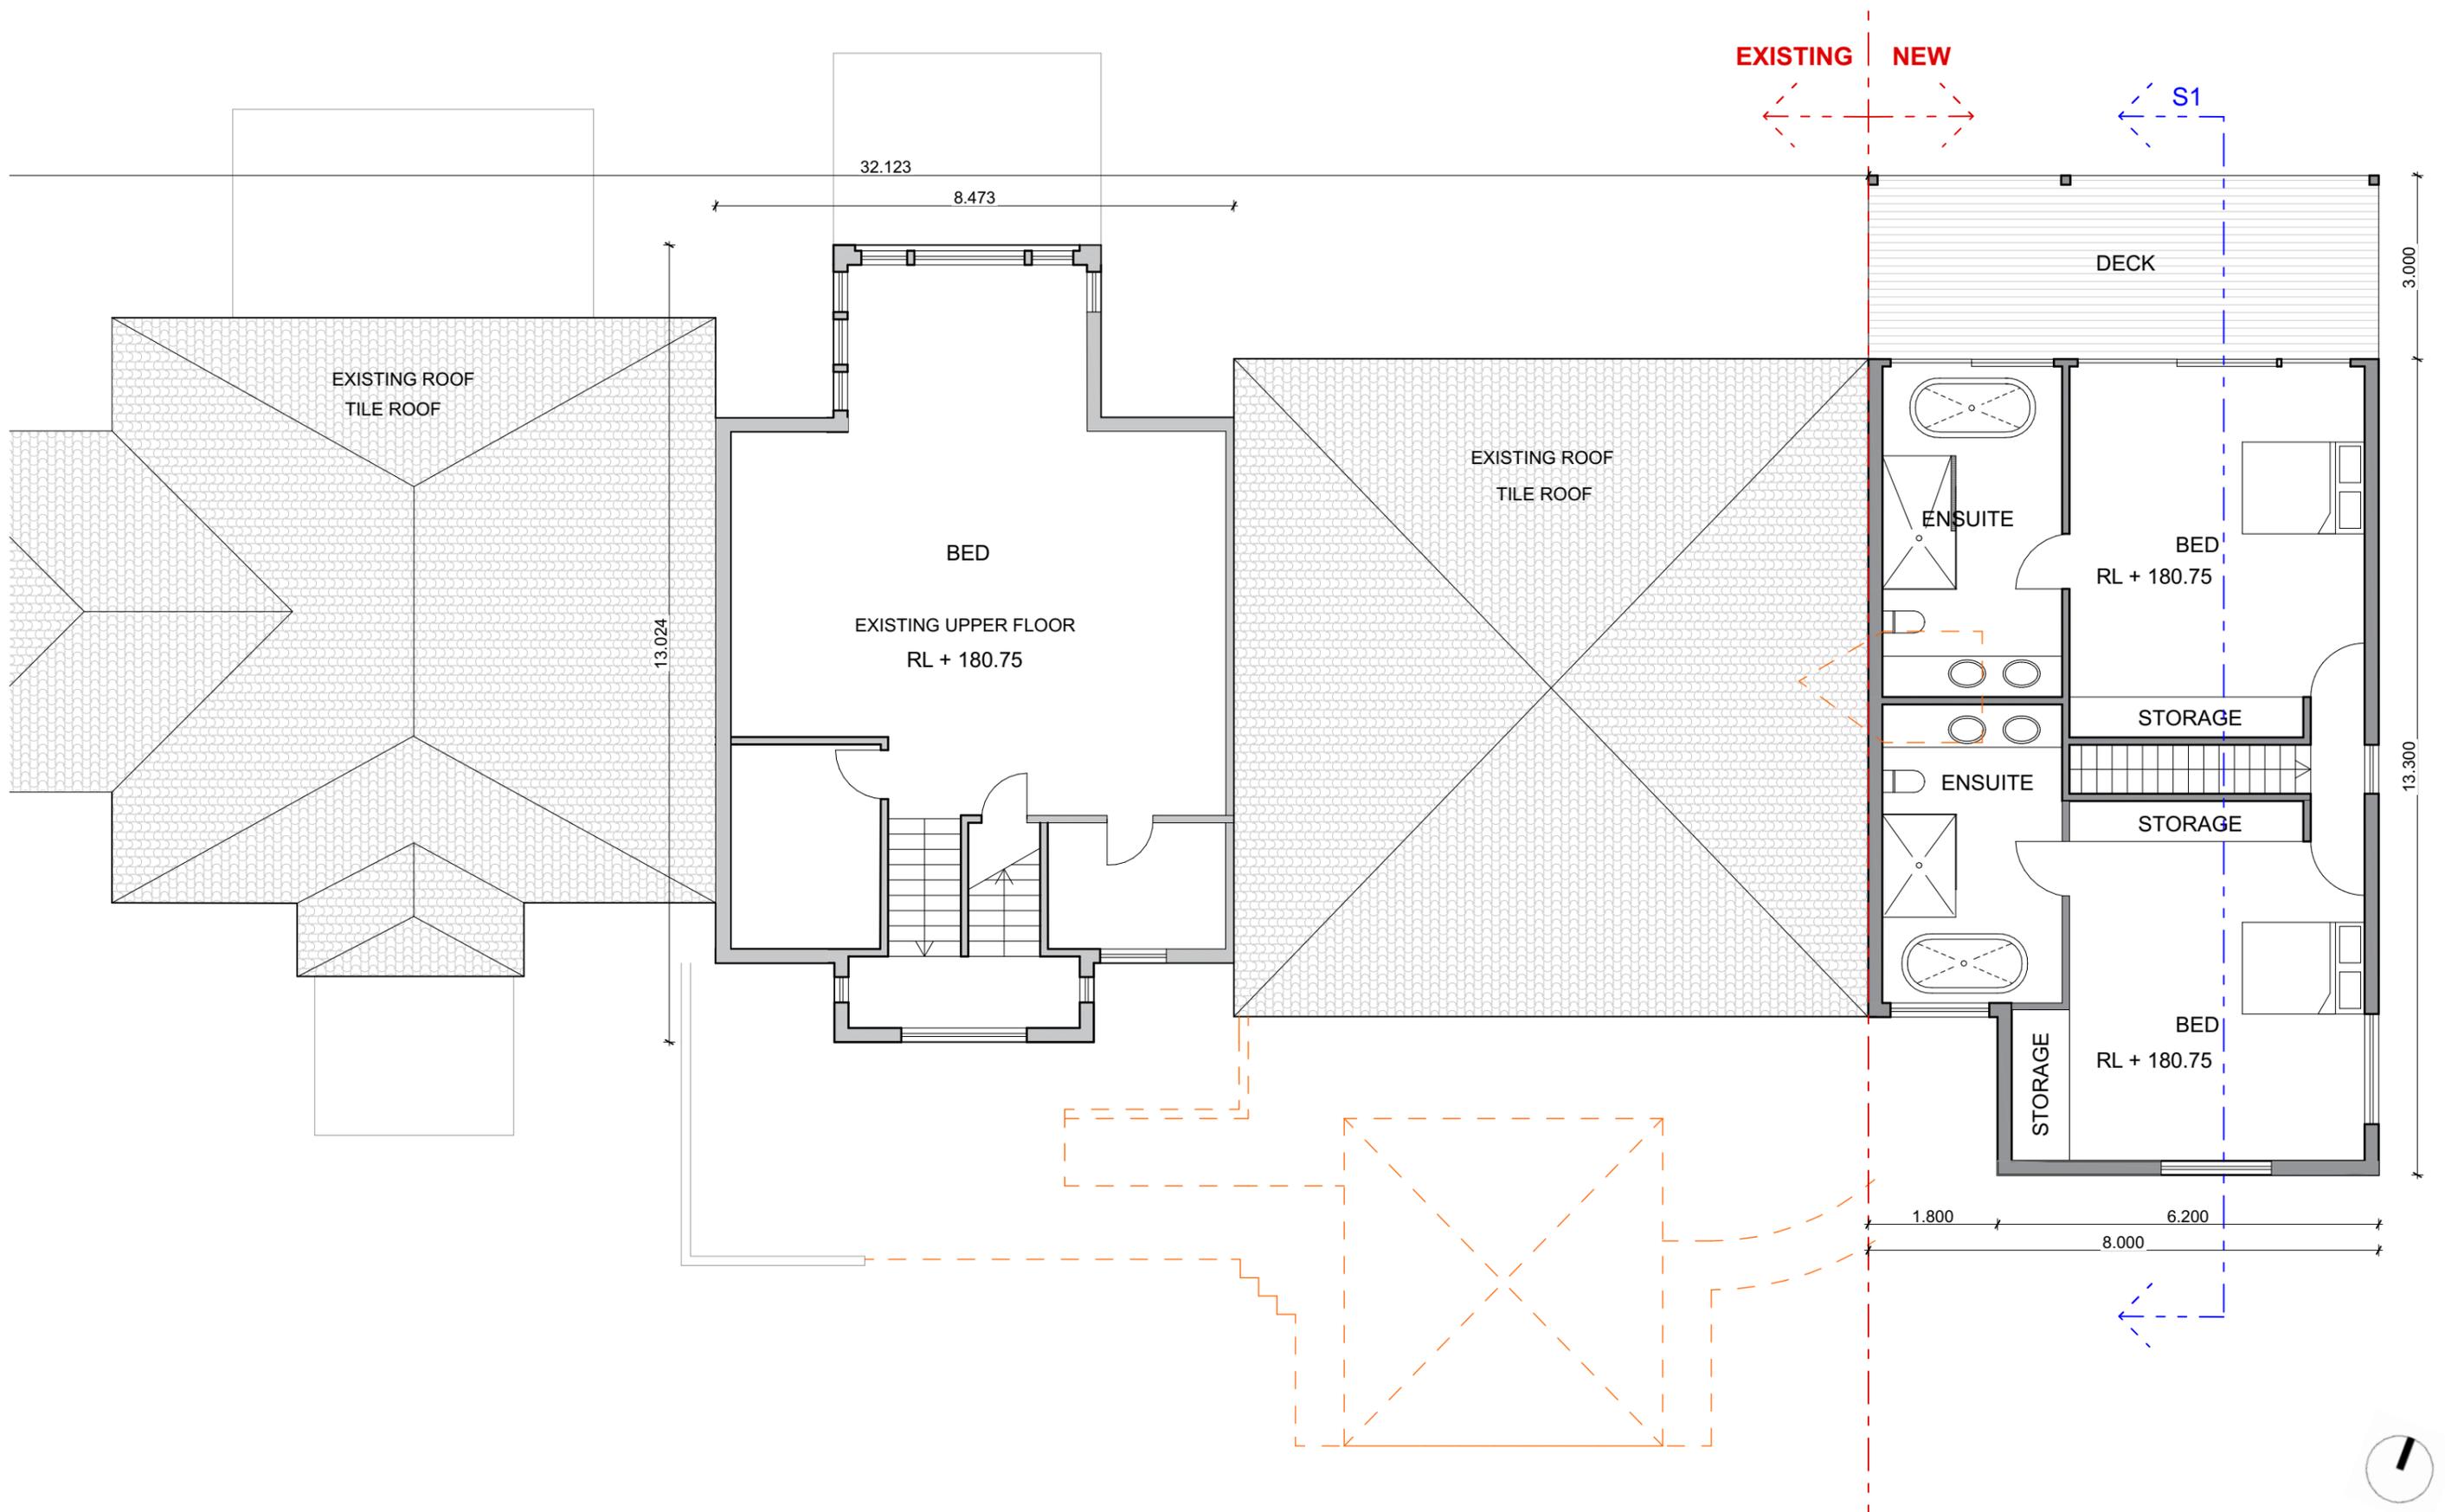

VERIFY DIMENSION WITH ARCHITECT AND ENGINEERING PLANS ON SITE PRIOR TO COMMENCEMENT OF WORK.  
 ALL INFORMATION CONTAINED ON THIS DRAWINGS IS COPYRIGHT. NO PART OF THIS DRAWINGS MAY BE COPIED OR REPRODUCED WITHOUT THE WRITTEN CONSENT OF THE AUTHOR.  
 DO NOT SCALE DIRECTLY FROM THIS DRAWING. CHECK ALL MEASUREMENTS ON SITE.  
 NB: THE AUTHOR ACCEPTS NO LIABILITY FOR ANY LOSS OR DAMAGE ARISING FROM AUTHORISED OR UNAUTHORISED USE OF ANY INFORMATION ON THIS DRAWING.


NOTES	LEGEND	REVISION	DESCRIPTION	DATE



DREW HEATH ARCHITECTURE ASSOCIATES  
 0414 491 270  
 drew@drewheatharchitect.com  
 abn 90 642 694 308 - reg no. 6716

PROJECT & SITE	LOT 2, DP 1231141 GOONENGERRY ROAD MONTECOLLUM 2482 NSW	
CLIENT	TANIA DE JONG & PETER HUNT	

TITLE NEW FIRST FLOOR PLAN - PRIMARY DWELLING		
STATUS	SCALE A3 1:100	DRAWING No.  32
DRAWN ADH	DESIGN DH	
DATE 18/05/2022	REVISION	

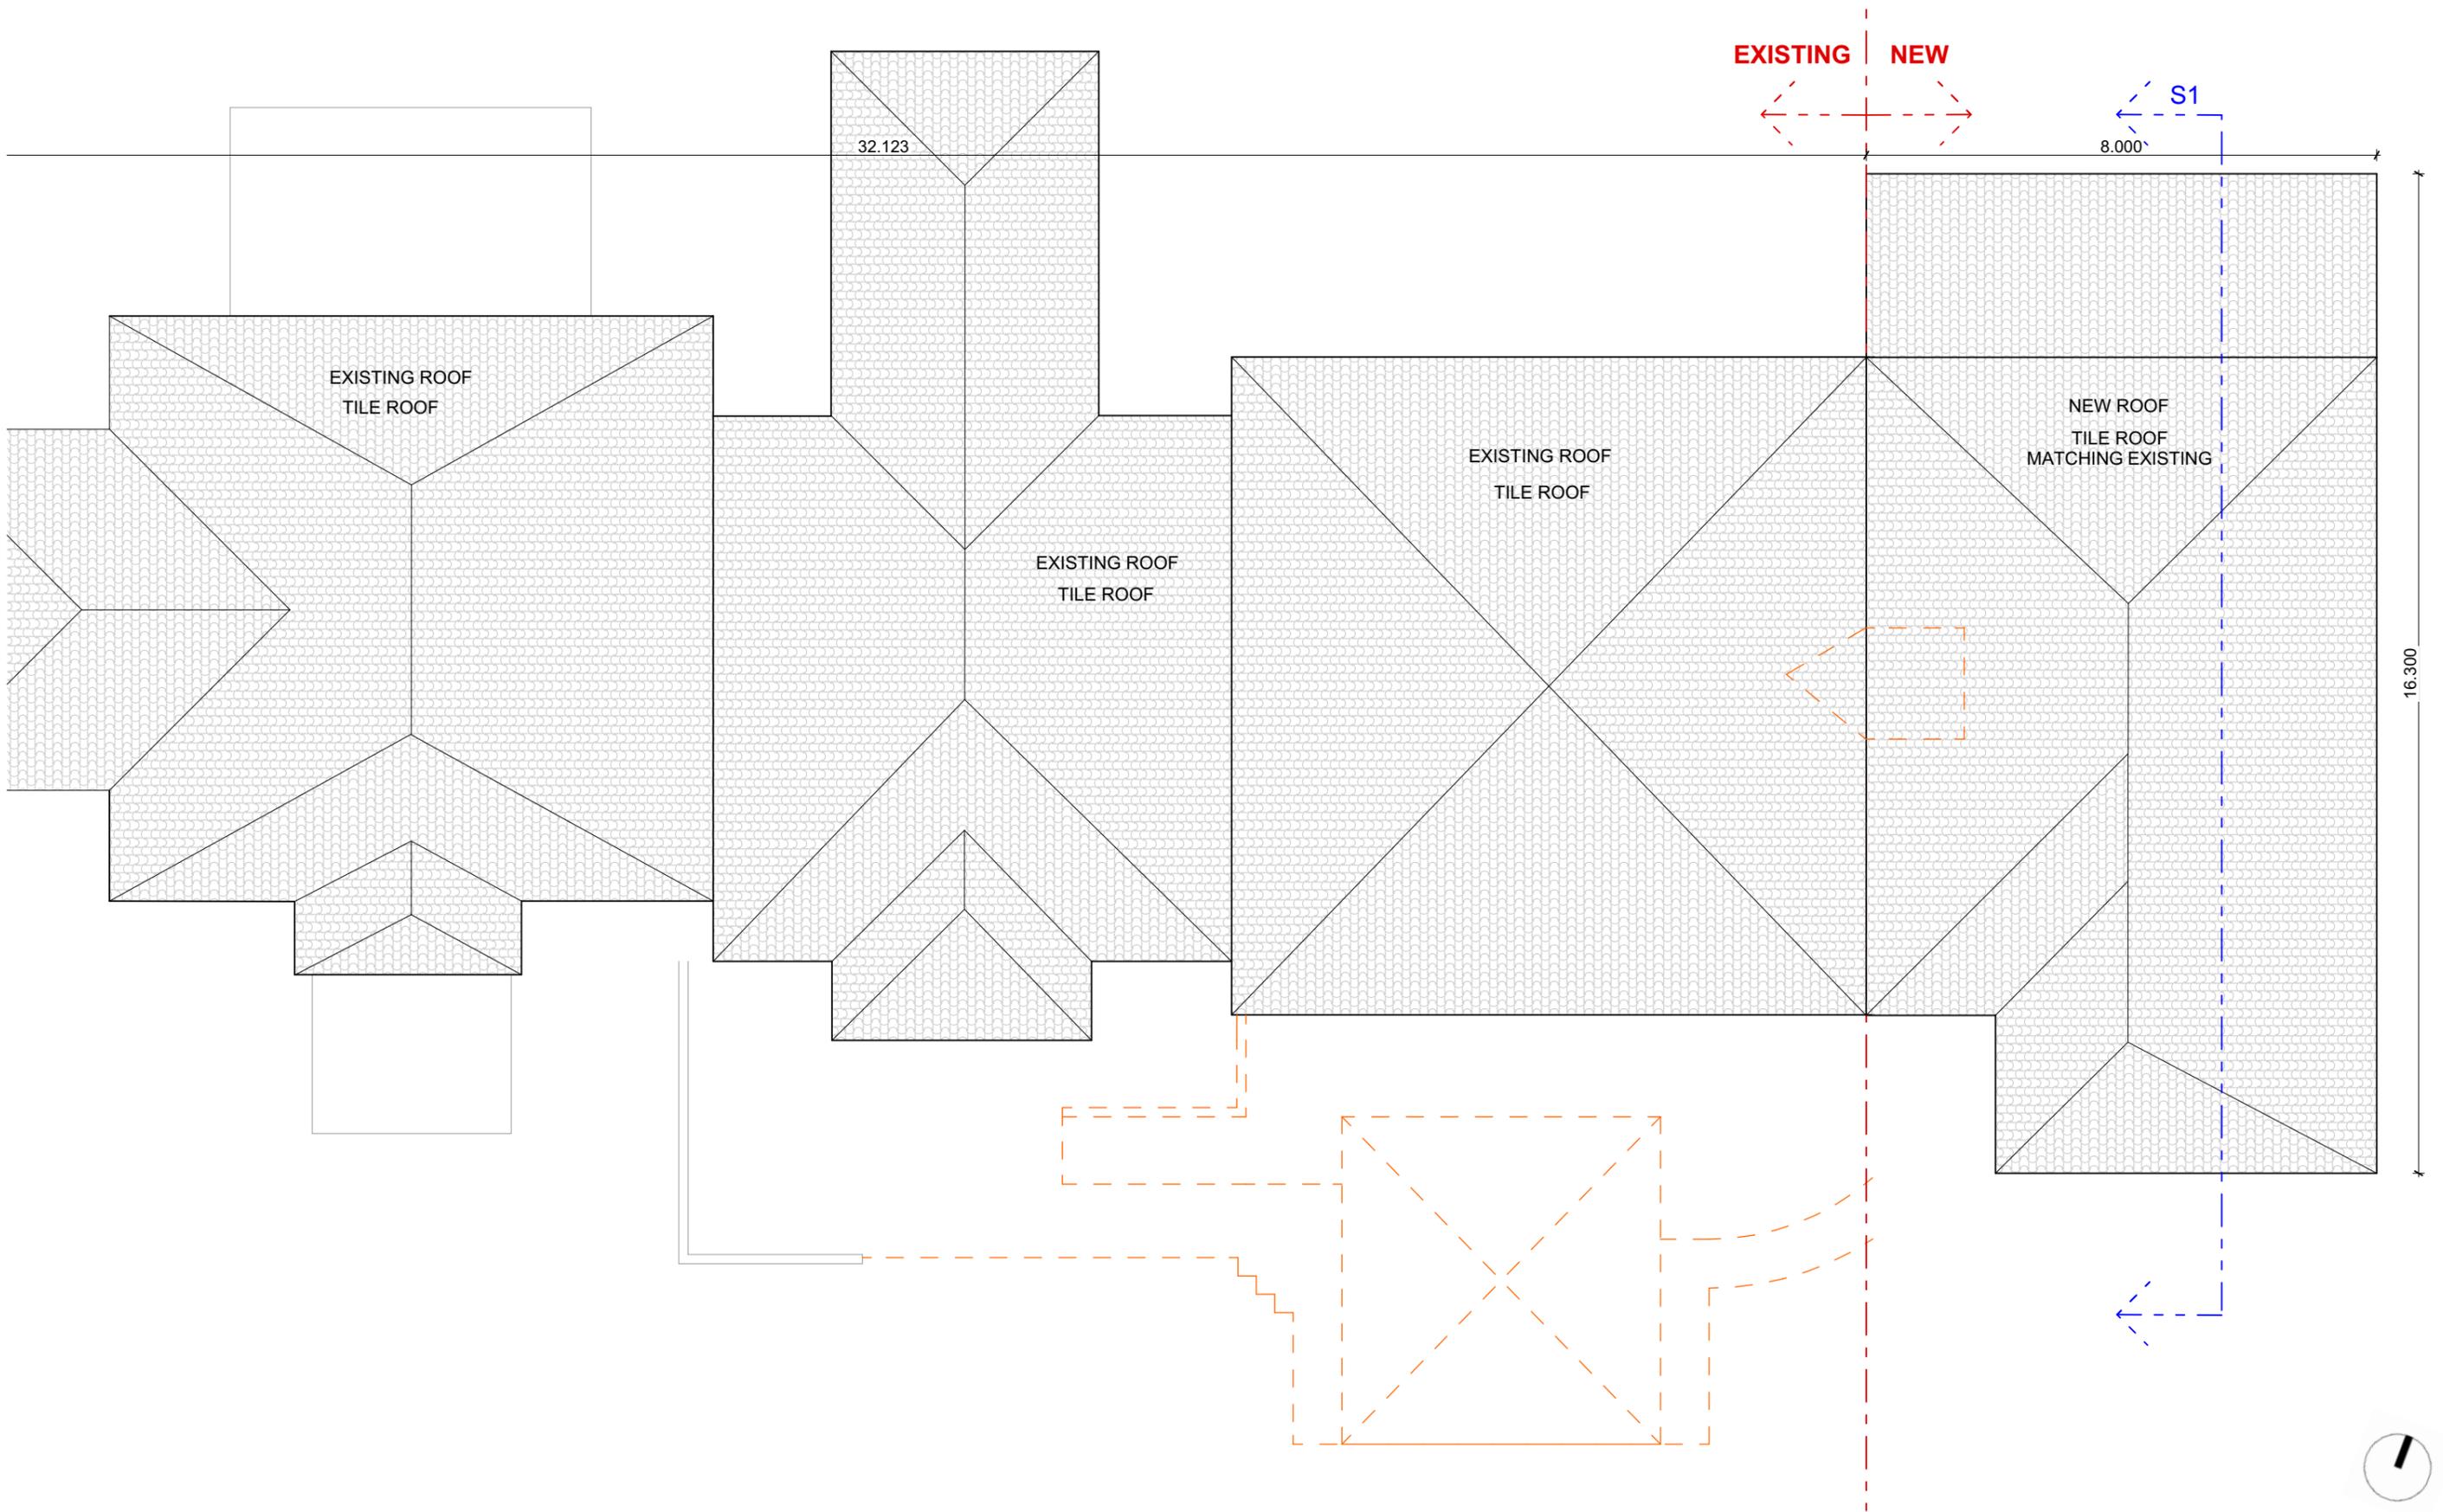

VERIFY DIMENSION WITH ARCHITECT AND ENGINEERING PLANS ON SITE PRIOR TO COMMENCEMENT OF WORK.  
 ALL INFORMATION CONTAINED ON THIS DRAWINGS IS COPYRIGHT. NO PART OF THIS DRAWINGS MAY BE COPIED OR REPRODUCED WITHOUT THE WRITTEN CONSENT OF THE AUTHOR.  
 DO NOT SCALE DIRECTLY FROM THIS DRAWING. CHECK ALL MEASUREMENTS ON SITE.  
 NB: THE AUTHOR ACCEPTS NO LIABILITY FOR ANY LOSS OR DAMAGE ARISING FROM AUTHORISED OR UNAUTHORISED USE OF ANY INFORMATION ON THIS DRAWING.

NOTES

LEGEND

REVISION	DESCRIPTION

DATE


DREW HEATH ARCHITECTURE ASSOCIATES  
 0414 491 270  
 drew@drewheatharchitect.com  
 abn 90 642 694 308 - reg no. 6716




PROJECT & SITE	LOT 2, DP 1231141 GOONENGERRY ROAD MONTECOLLUM 2482 NSW
CLIENT	TANIA DE JONG & PETER HUNT

TITLE NEW ROOF PLAN - PRIMARY DWELLING		
STATUS	SCALE A3 1:100	DRAWING No.  33
DRAWN ADH	DESIGN DH	
DATE 18/05/2022	REVISION	



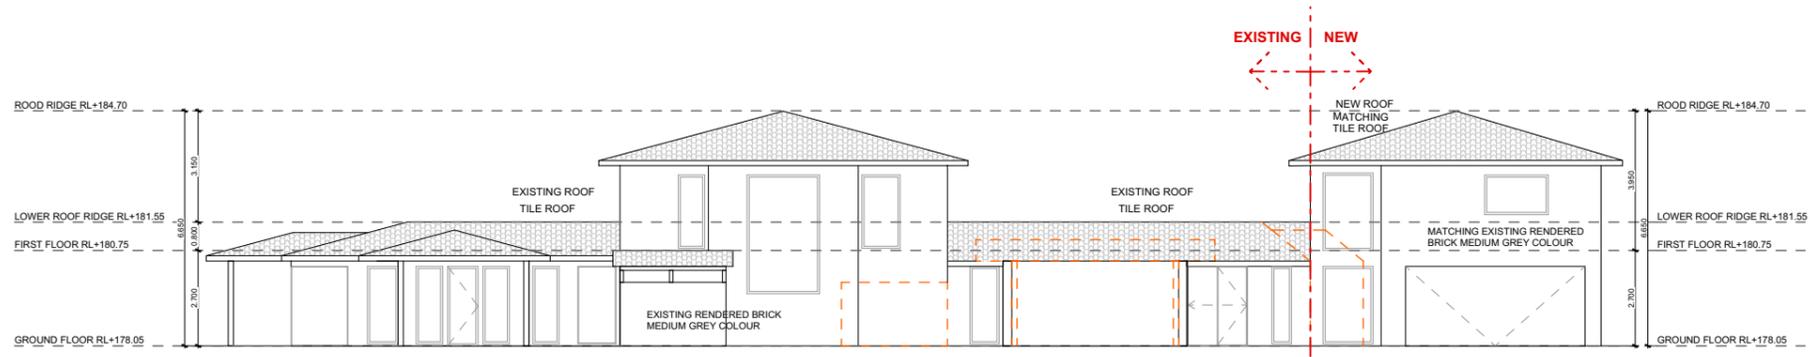


SOUTH ELEVATION - 1/200

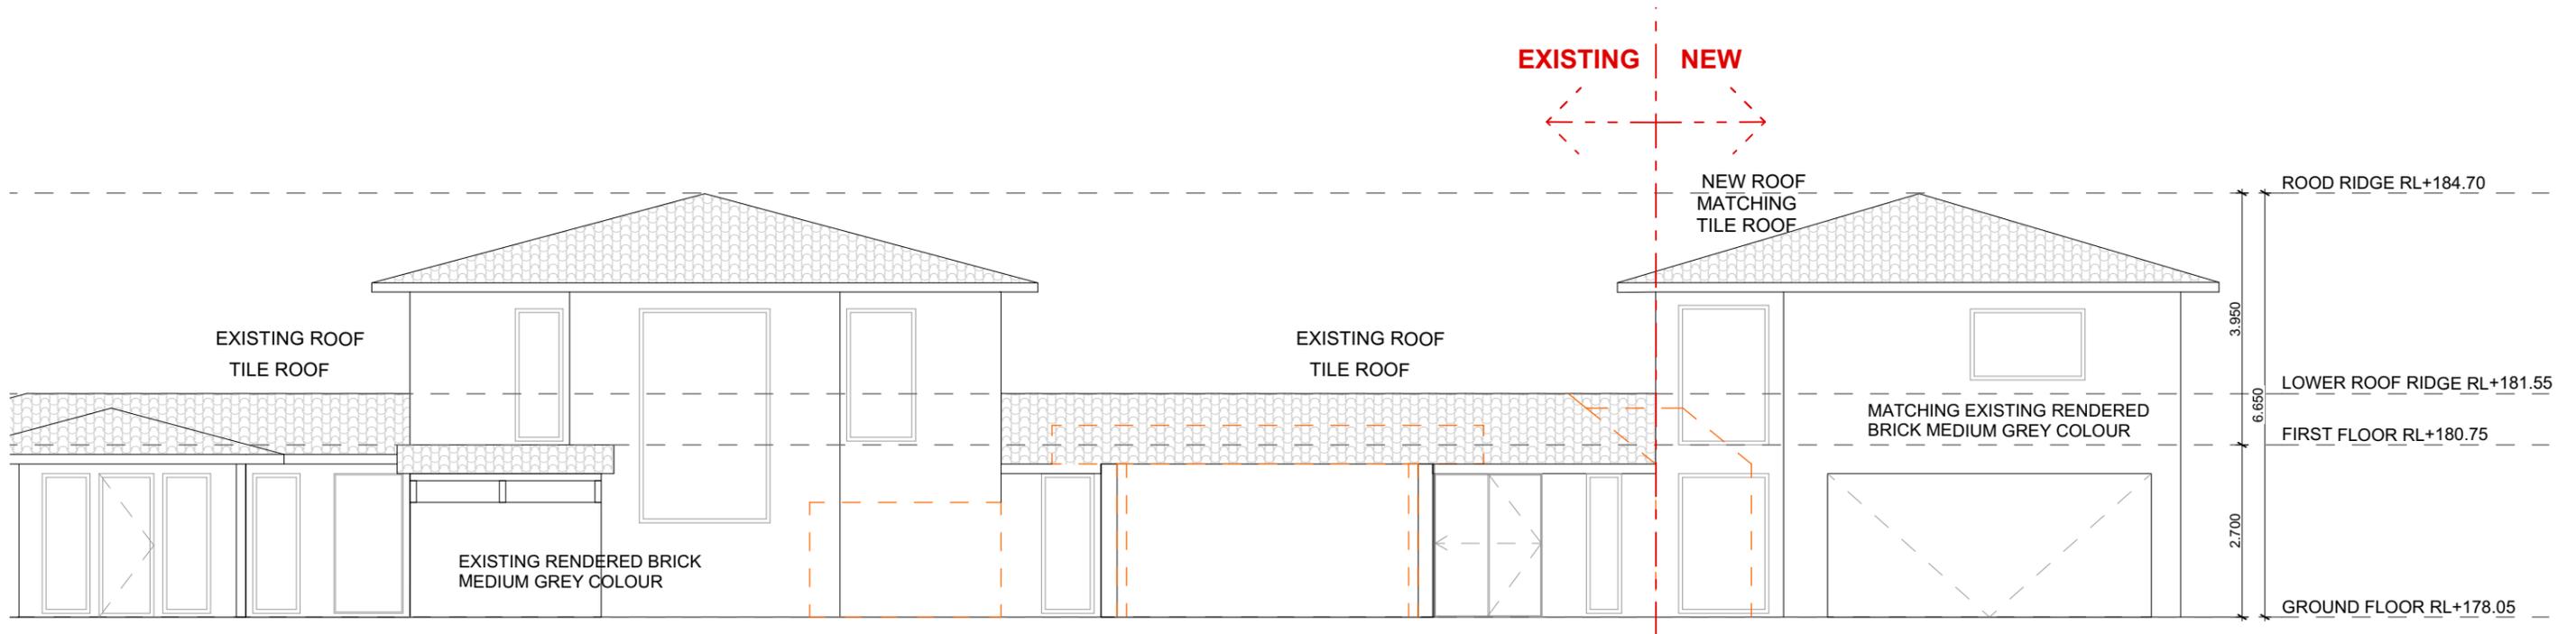


SOUTH ELEVATION - 1/100

<p>VERIFY DIMENSION WITH ARCHITECT AND ENGINEERING PLANS ON SITE PRIOR TO COMMENCEMENT OF WORK.          ALL INFORMATION CONTAINED ON THIS DRAWINGS IS COPYRIGHT. NO PART OF THIS DRAWINGS MAY BE COPIED OR REPRODUCED WITHOUT THE WRITTEN CONSENT OF THE AUTHOR.          DO NOT SCALE DIRECTLY FROM THIS DRAWING. CHECK ALL MEASUREMENTS ON SITE.          NB: THE AUTHOR ACCEPTS NO LIABILITY FOR ANY LOSS OR DAMAGE ARISING FROM AUTHORISED OR UNAUTHORISED USE OF ANY INFORMATION ON THIS DRAWING.</p>	LEGEND	REVISION	DESCRIPTION	DATE	 <p>DREW HEATH ARCHITECTURE ASSOCIATES          0414 491 270          drew@drewheatharchitect.com          abn 90 642 694 308 - reg no. 6716</p>	PROJECT & SITE		TITLE NEW SOUTH ELEVATION - PRIMARY DWELLING		
						LOT 2, DP 1231141 GOONENGERRY ROAD MONTECOLLUM 2482 NSW		STATUS	SCALE A3 1:100 1:200	DRAWING No.  34
						CLIENT		DRAWN ADH	DESIGN DH	
						TANIA DE JONG & PETER HUNT		DATE 18/05/2022	REVISION	

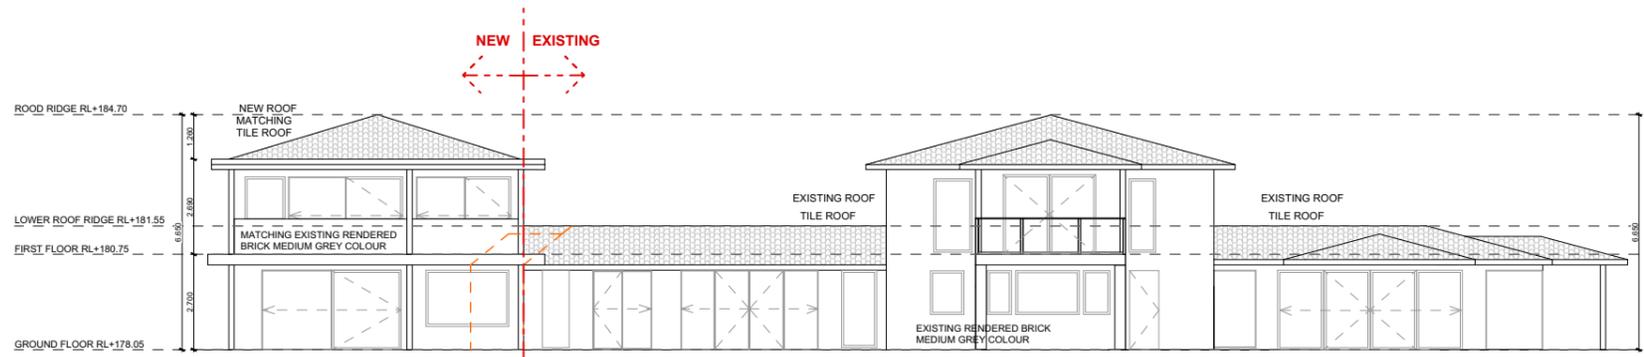

NORTH ELEVATION - 1/200

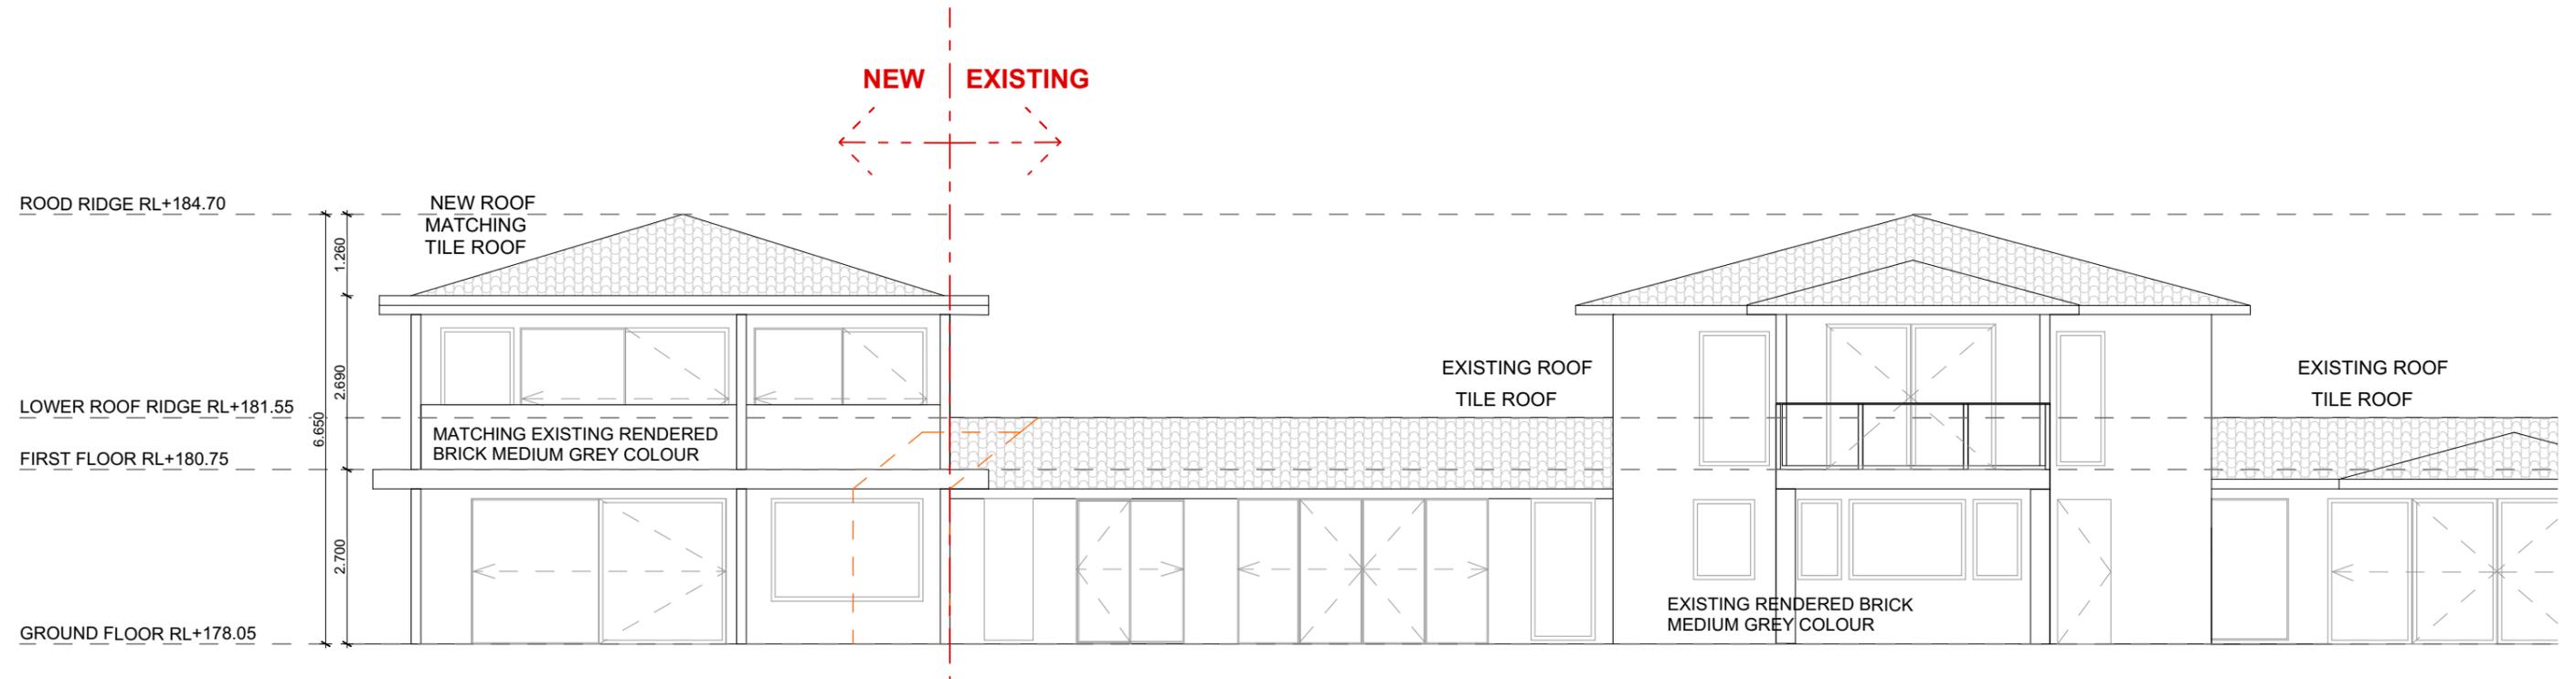

NORTH ELEVATION - 1/100

VERIFY DIMENSION WITH ARCHITECT AND ENGINEERING PLANS ON SITE PRIOR TO COMMENCEMENT OF WORK.  
 ALL INFORMATION CONTAINED ON THIS DRAWINGS IS COPYRIGHT. NO PART OF THIS DRAWINGS MAY BE COPIED OR REPRODUCED WITHOUT THE WRITTEN CONSENT OF THE AUTHOR.  
 DO NOT SCALE DIRECTLY FROM THIS DRAWING. CHECK ALL MEASUREMENTS ON SITE.  
 NB: THE AUTHOR ACCEPTS NO LIABILITY FOR ANY LOSS OR DAMAGE ARISING FROM AUTHORISED OR UNAUTHORISED USE OF ANY INFORMATION ON THIS DRAWING.

NOTES

LEGEND


REVISION	DESCRIPTION

DATE


DREW HEATH ARCHITECTURE ASSOCIATES  
 0414 491 270  
 drew@drewheatharchitect.com  
 abn 90 642 694 308 - reg no. 6716

PROJECT & SITE	LOT 2, DP 1231141 GOONENGERRY ROAD MONTECOLLUM 2482 NSW	
CLIENT	TANIA DE JONG & PETER HUNT	

TITLE NEW NORTH ELEVATION - PRIMARY DWELLING		
STATUS	SCALE A3 1:100 1:200	DRAWING No.  35
DRAWN ADH	DESIGN DH	
DATE 18/05/2022	REVISION	

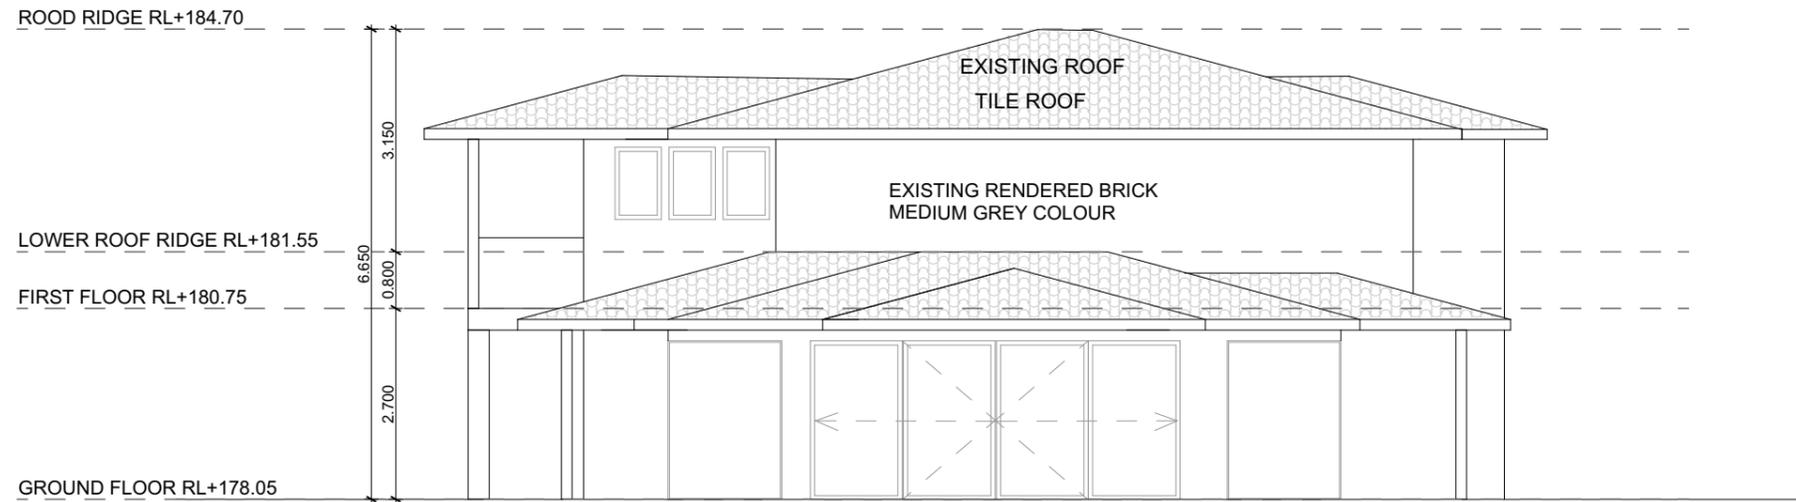


WEST ELEVATION

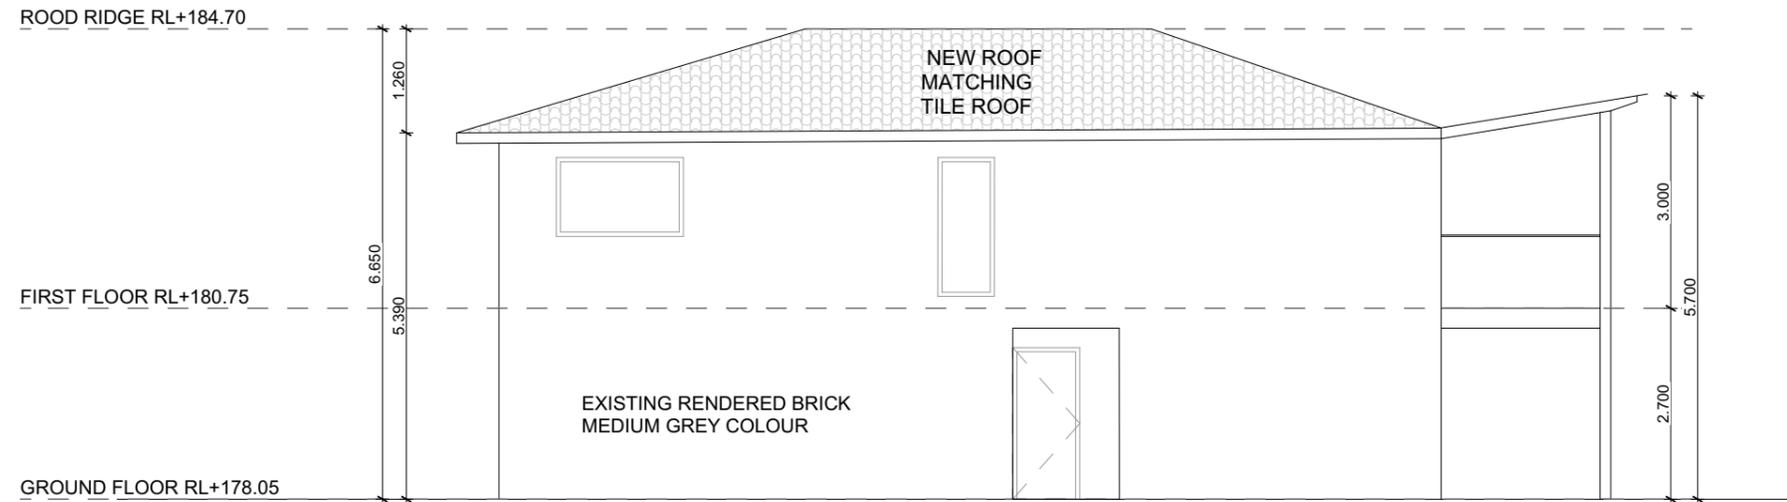

EAST ELEVATION

<p>VERIFY DIMENSION WITH ARCHITECT AND ENGINEERING PLANS ON SITE PRIOR TO COMMENCEMENT OF WORK.          ALL INFORMATION CONTAINED ON THIS DRAWINGS IS COPYRIGHT. NO PART OF THIS DRAWINGS MAY BE COPIED OR REPRODUCED WITHOUT THE WRITTEN CONSENT OF THE AUTHOR.          DO NOT SCALE DIRECTLY FROM THIS DRAWING. CHECK ALL MEASUREMENTS ON SITE.          NB: THE AUTHOR ACCEPTS NO LIABILITY FOR ANY LOSS OR DAMAGE ARISING FROM AUTHORISED OR UNAUTHORISED USE OF ANY INFORMATION ON THIS DRAWING.</p>	<p>LEGEND</p>	<p>REVISION</p>	<p>DESCRIPTION</p>	<p>DATE</p>	<p>DREW HEATH ARCHITECTURE ASSOCIATES          0414 491 270          drew@drewheatharchitect.com          abn 90 642 694 308 - reg no. 6716</p>		<p>PROJECT &amp; SITE</p> <p>LOT 2, DP 1231141          GOONENGERRY ROAD          MONTECOLLUM 2482 NSW</p>		<p>TITLE NEW EAST &amp; WEST ELEVATIONS - PRIMARY DWELLING</p>		
							<p>CLIENT</p> <p>TANIA DE JONG &amp; PETER HUNT</p>		<p>STATUS</p>	<p>SCALE A3          1:100</p>	<p>DRAWING No.          36</p>
							<p>DRAWN</p> <p>ADH</p>	<p>DESIGN</p> <p>DH</p>	<p>DATE</p> <p>18/05/2022</p>	<p>REVISION</p>	

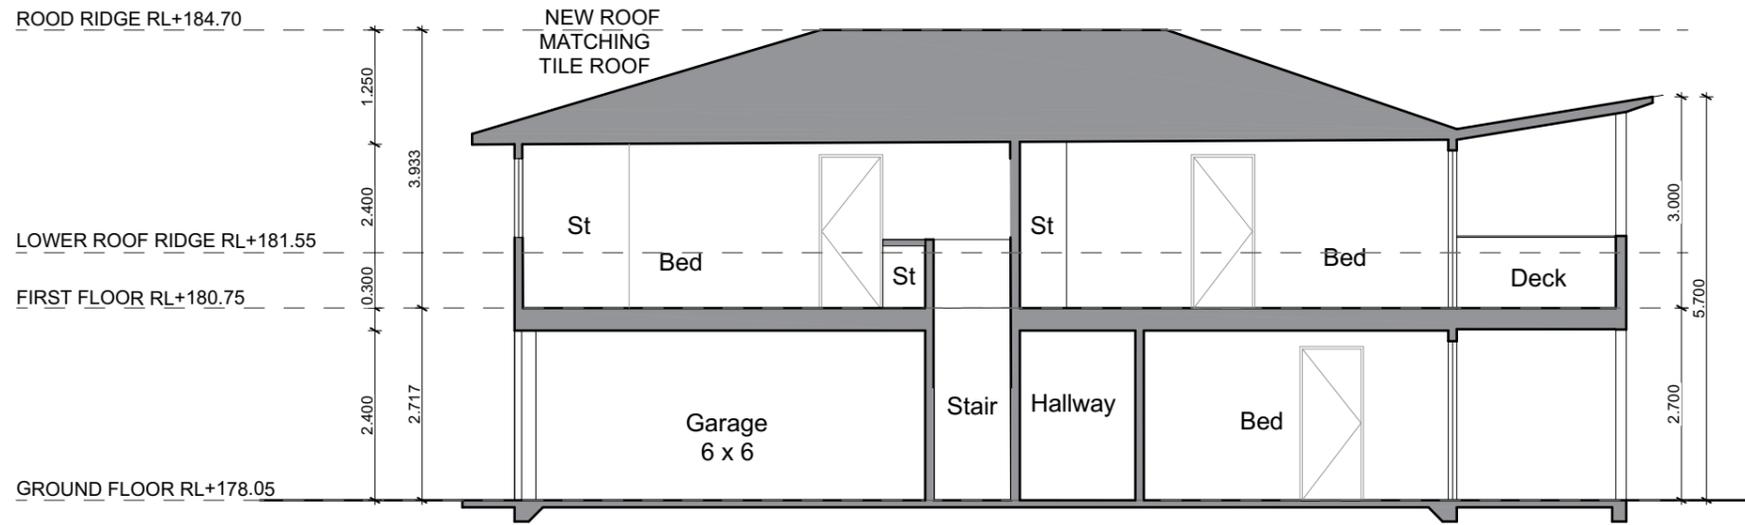

SECTION 1

VERIFY DIMENSION WITH ARCHITECT AND ENGINEERING PLANS ON SITE PRIOR TO COMMENCEMENT OF WORK. ALL INFORMATION CONTAINED ON THIS DRAWINGS IS COPYRIGHT. NO PART OF THIS DRAWINGS MAY BE COPIED OR REPRODUCED WITHOUT THE WRITTEN CONSENT OF THE AUTHOR. DO NOT SCALE DIRECTLY FROM THIS DRAWING. CHECK ALL MEASUREMENTS ON SITE. NB: THE AUTHOR ACCEPTS NO LIABILITY FOR ANY LOSS OR DAMAGE ARISING FROM AUTHORISED OR UNAUTHORISED USE OF ANY INFORMATION ON THIS DRAWING.

NOTES

LEGEND

REVISION	DESCRIPTION

DATE

DREW HEATH ARCHITECTURE ASSOCIATES  
 0414 491 270  
 drew@drewheatharchitect.com  
 abn 90 642 694 308 - reg no. 6716



PROJECT & SITE	LOT 2, DP 1231141 GOONENGERRY ROAD MONTECOLLUM 2482 NSW	
CLIENT	TANIA DE JONG & PETER HUNT	

TITLE NEW SECTION - PRIMARY DWELLING		
STATUS	SCALE A3 1:100	DRAWING No.  37
DRAWN ADH	DESIGN DH	
DATE 18/05/2022	REVISION	