


Non-Statutory Signage

Make provision for the manufacturer, delivery, temporary storage and installation of non-statutory wayfinding signage.

Refer to Graphic Designer drawings for details and location of non-statutory wayfinding signage and Cultural Interpretation Signage.

All signage is to be developed in consultation with all stakeholder groups including with Bundalung of Byron Bay Aboriginal Corporation (Arakwal)

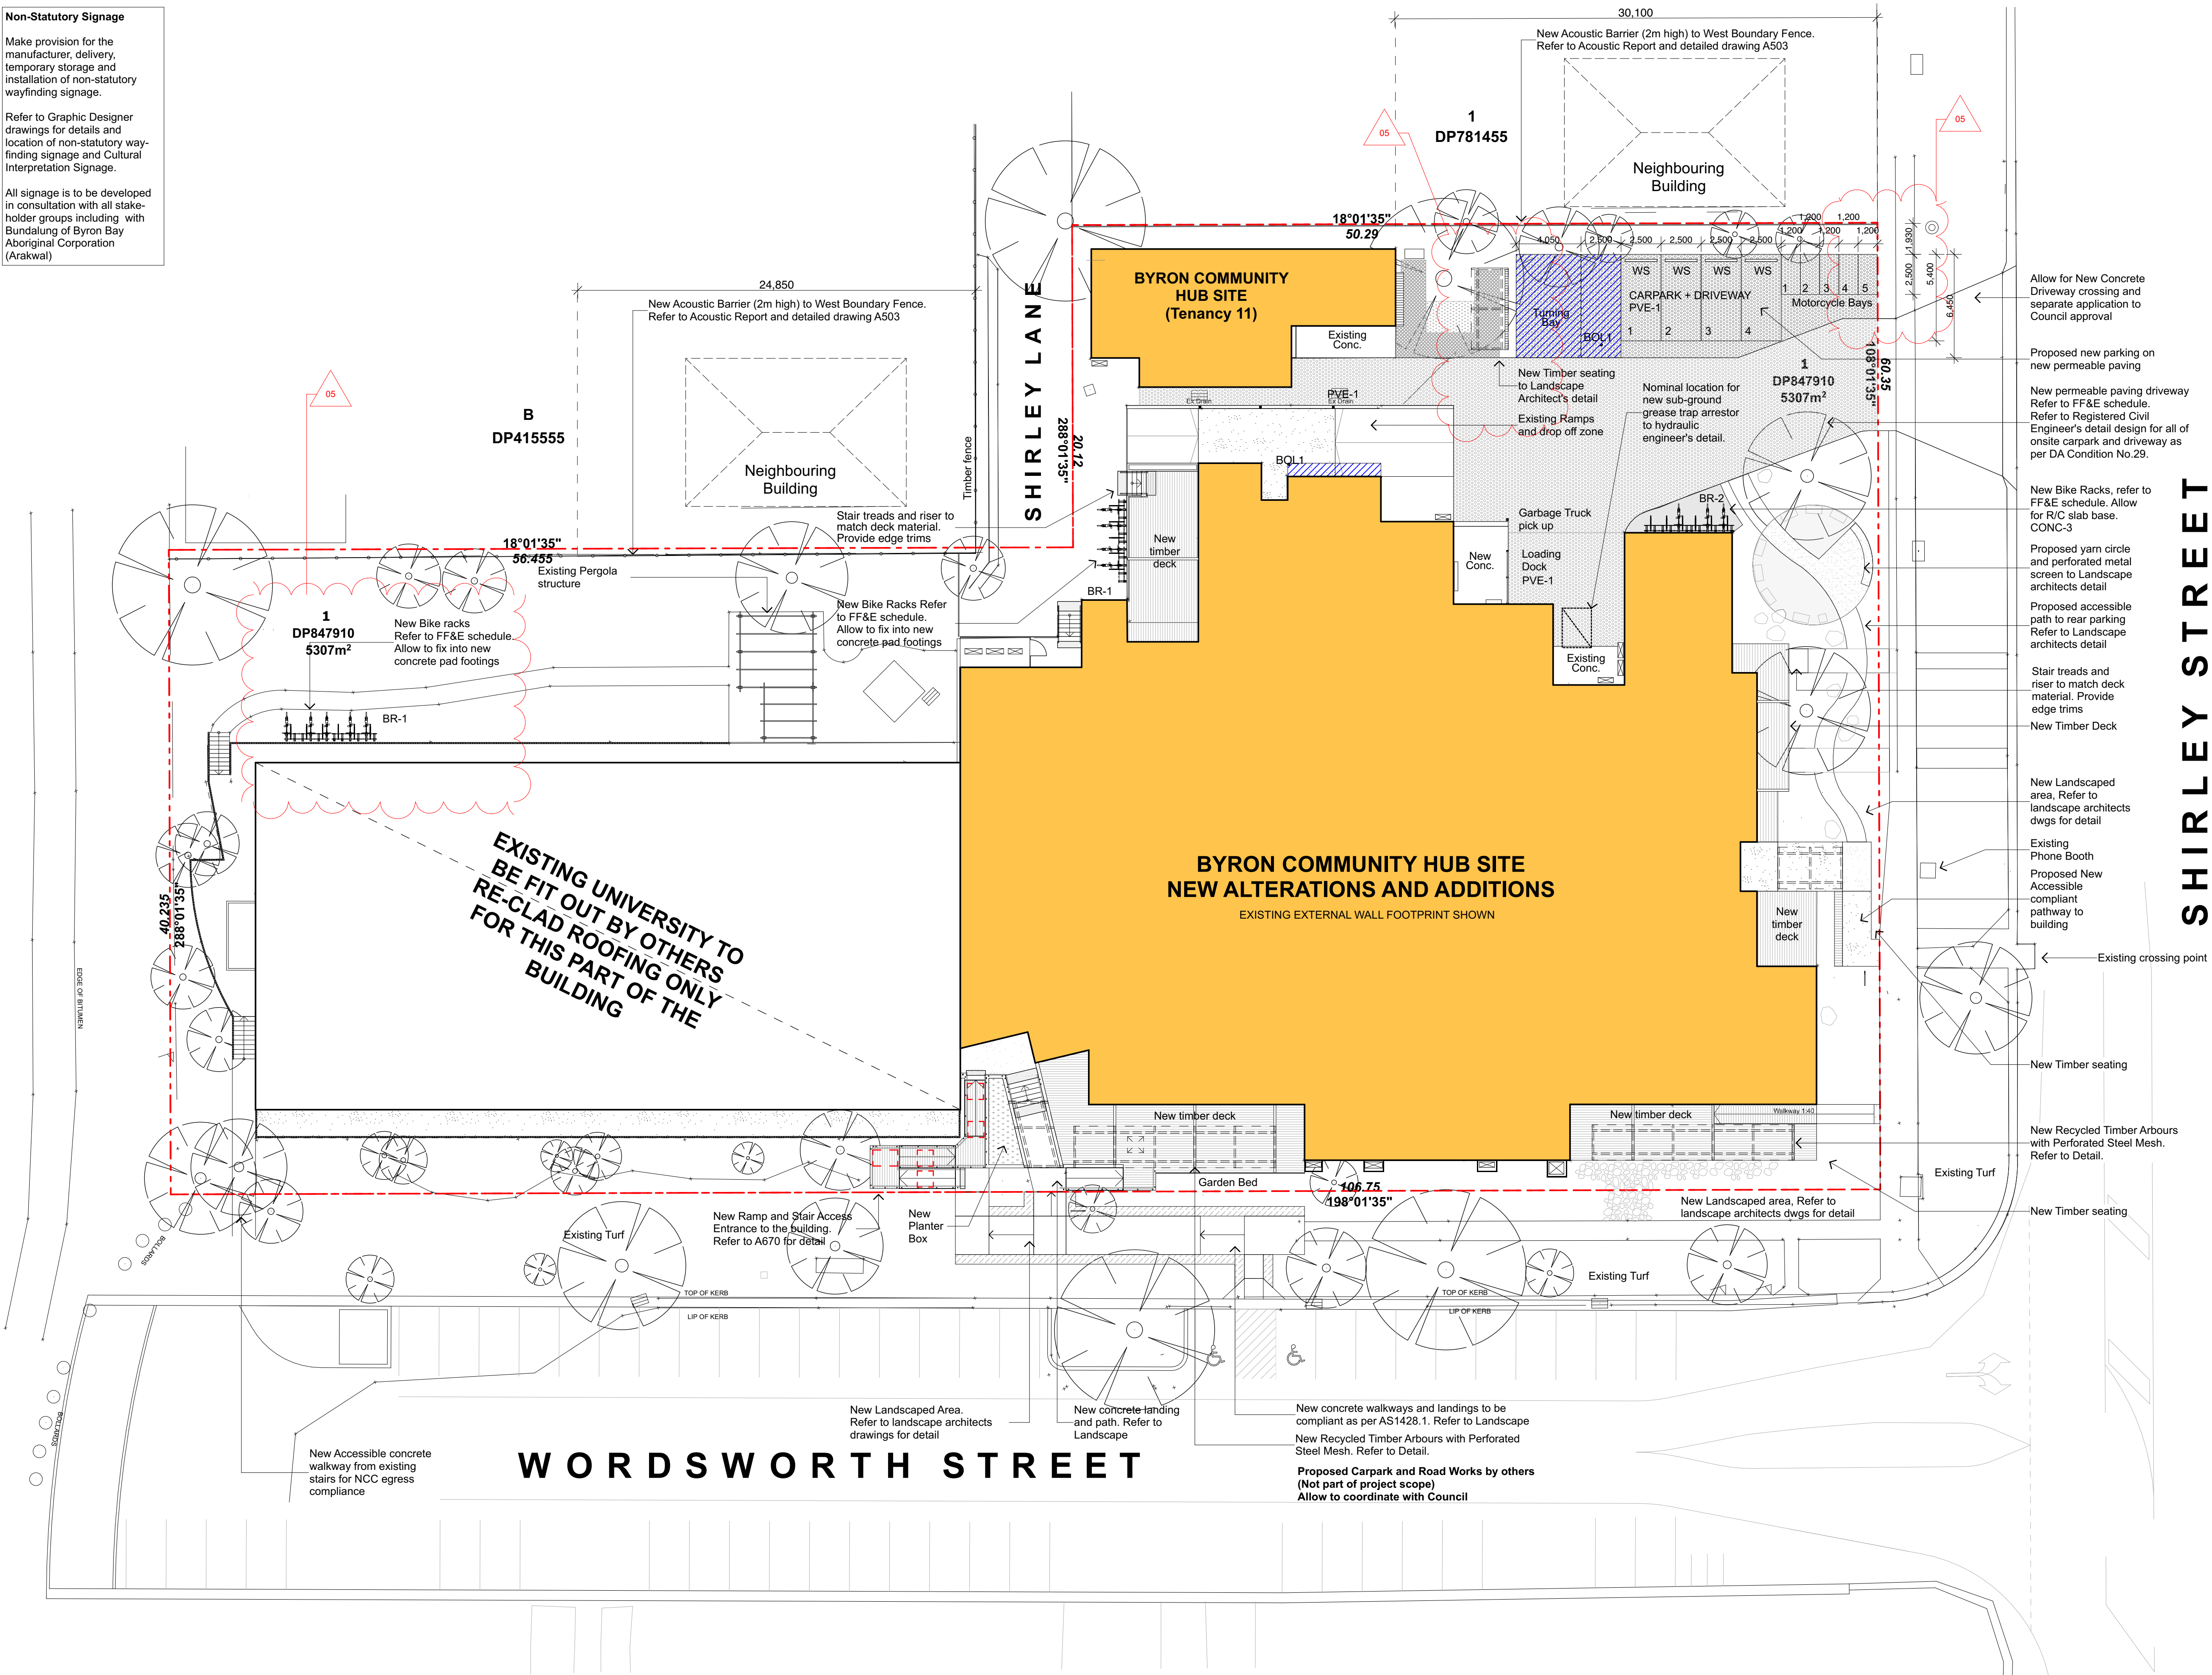

General Notes

DO NOT SCALE FROM DRAWING. USE FIGURED DIMENSIONS ONLY. CHECK ALL DIMENSIONS ON SITE BEFORE ANY MANUFACTURE OR CONSTRUCTION


All dimensions are in millimetres unless stated otherwise.

All architectural drawings are to be read in conjunction with the relevant consultant documents. All dimensions and levels are to be checked and verified on site prior to the commencement of work, shop drawings or fabrication of any components. Refer all discrepancies to the Architect for determination. Drawings are not to be scaled, use only figured dimensions. This drawing is copyright and must not be retained, copied or used without the permission of BKA Architecture. This document has been prepared for and on behalf of the clients noted on the drawing. BKA Architecture's responsibility is to these clients only and not to any third party who may rely on these documents.

Nominated Architects (NSW) - John Baker 3552, John Kavanagh 5999

Rev	Date	Issue
05	21/6/24	Construction Documentation

ISSUE FOR CONSTRUCTION

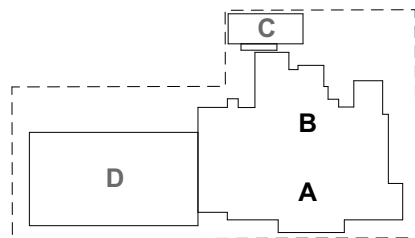

Location Plan 1:2000

Client
Byron Shire Council

Architect
BKA Architecture

SYDNEY
Suite 104,
77 Dunning Ave,
Rangwile,
NSW 2018
T: +61 2 9318 5000
E: info@bka.com.au
W: www.bka.com.au

NEWCASTLE
Unit 1
19 Bolton St,
Newcastle
NSW 2300
T: +61 2 4926 5563

BYRON BAY
Unit 1
10 Station St,
Rangwile
NSW 2479
T: +61 2 4926 5563

North
Scale at A1
1:200

Status
For Construction

Drawn
DC / RD / MP

Date
23/7/24

Checked
SM / DCH

Project
Byron Community Hub
Cnr Wordsworth and Shirley St

Drawing
Site Plan / External Works

Project No.
21010

Revision
05

Drawing No.
A003