
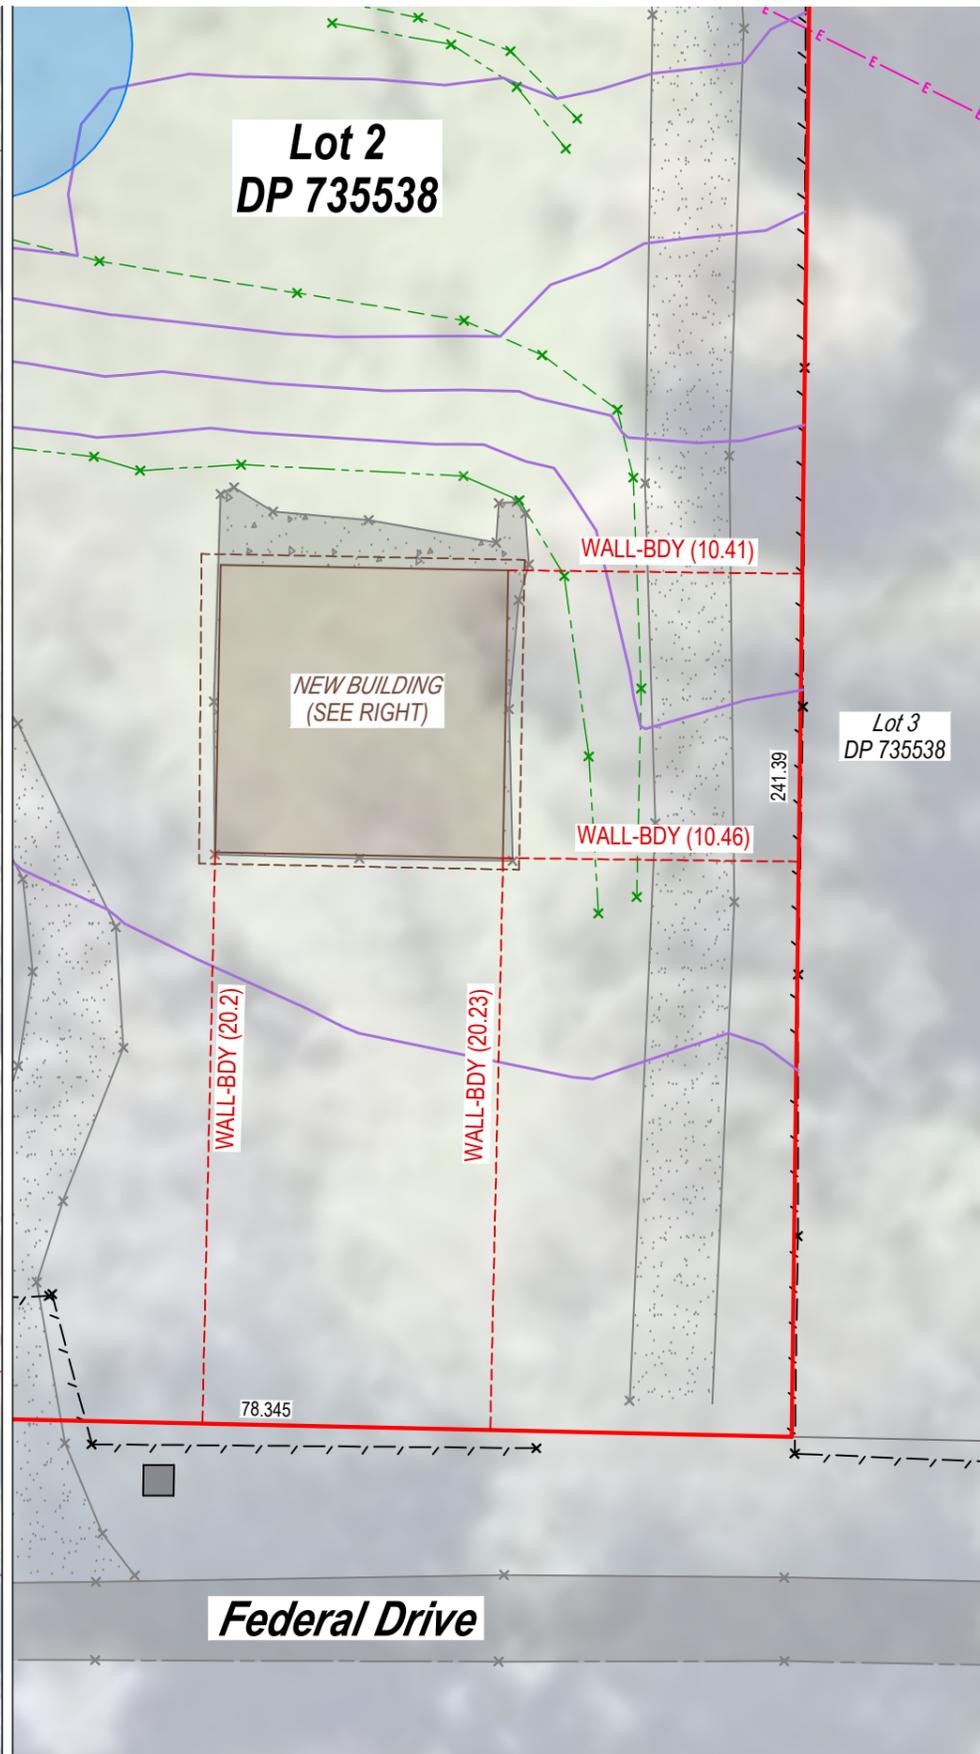


SITE PLAN
RR 1:1200

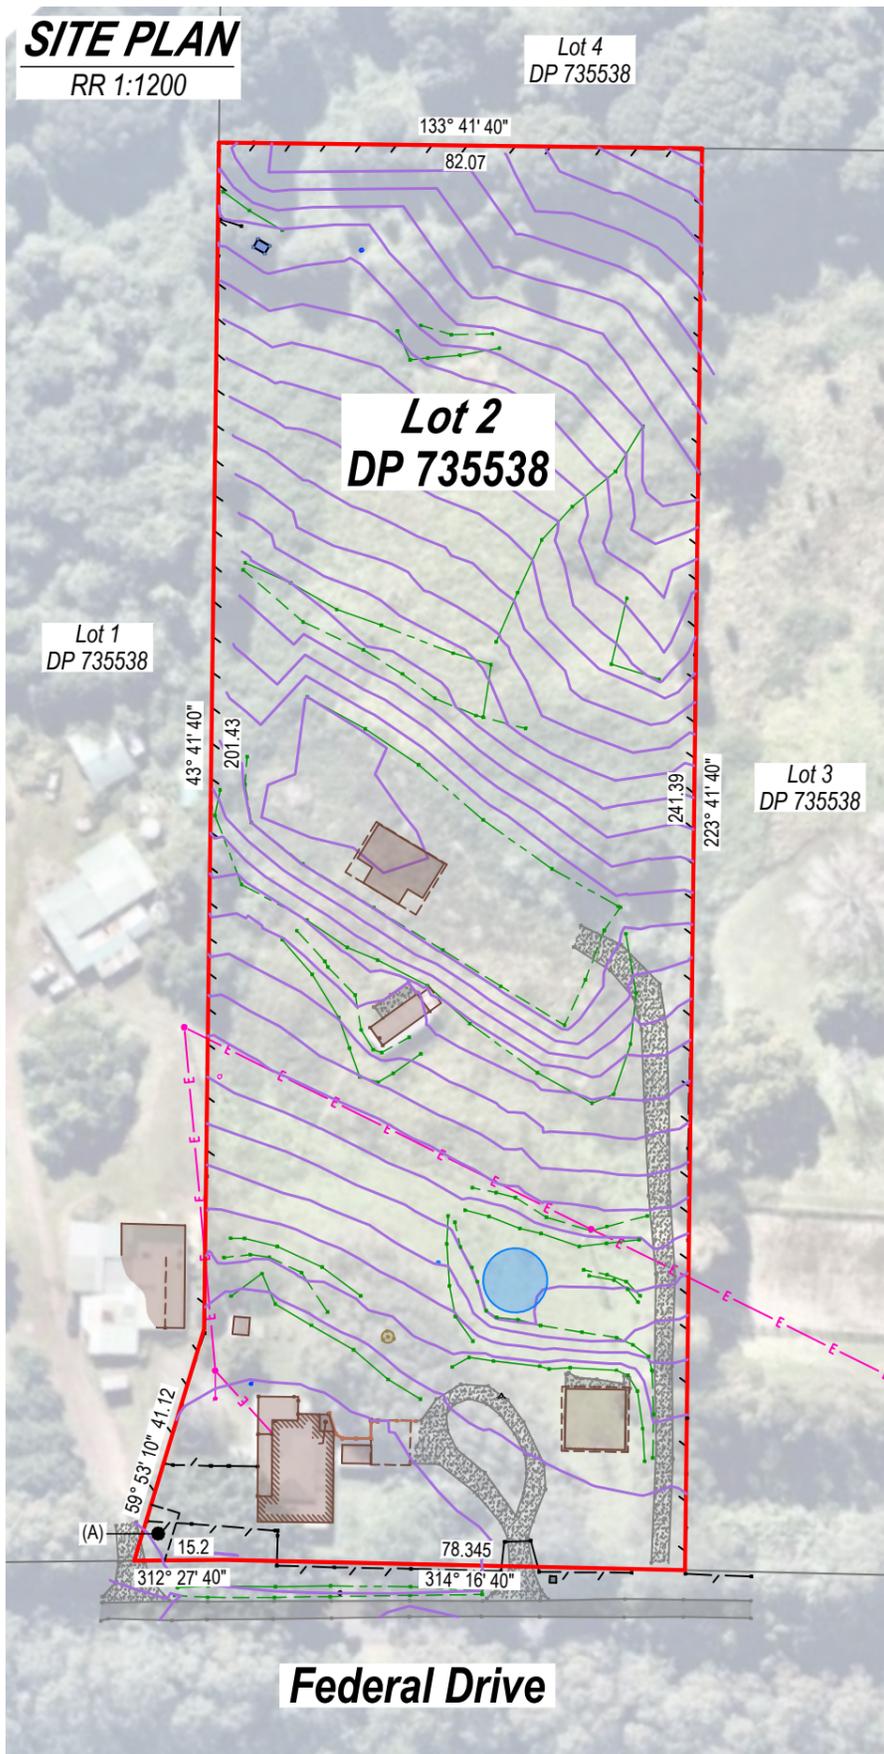


LEGEND:

- BOUNDARY - SUBJECT LOT
- BOUNDARY - ADJOINING
- - - - - FENCELINE
- E - E - E O/H ELECTRICITY
- BANK - TOP
- BANK - BOTTOM
- CHANGE OF GRADE
- ROOF
- CONTOUR - MAJOR
- POWER POLE
- CONCRETE
- BITUMEN
- TRACK


LEVEL 1 - INTERNAL WALLS

RR 1:200

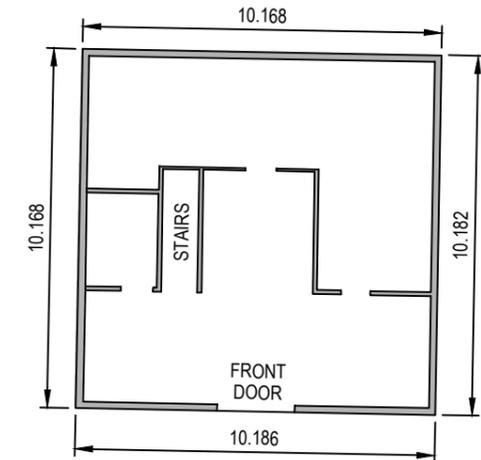

LEVEL 2 - INTERNAL WALLS

RR 1:200

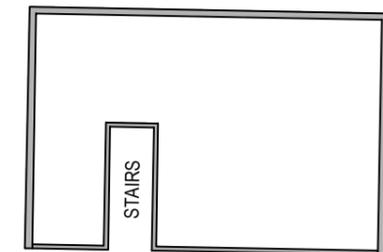

IMPORTANT:
SERVICES SHOWN HEREON HAVE BEEN LOCATED BY FIELD SURVEY. PRIOR TO ANY EXCAVATION OR CONSTRUCTION, THE RELEVANT AUTHORITY SHOULD BE CONTACTED FOR THE POSSIBLE LOCATION OF FURTHER SERVICES AND THE EXACT LOCATION OF ALL SERVICES. UNDERGROUND SERVICES HAVE NOT BEEN INVESTIGATED. ALL LEVELS SHOWN ARE GROUND LEVELS UNLESS OTHERWISE INDICATED.

DETAIL SURVEY LOT 2 IN DP735538 INCLUDING TEMPORARY BUILDINGS

736 FEDERAL DRIVE, FEDERAL

(THIS PLAN MAY NOT BE THE LATEST ISSUE) SHEET 1 OF 1 SHEETS | ISSUE: A

BARKER RYAN STEWART

SYDNEY P: 02 9659 0005
CENTRAL COAST P: 02 4325 5255
HUNTER P: 02 4966 8388
www.brs.com.au
mail@brs.com.au

COFFS HARBOUR P: 02 5642 4222
NORTHERN RIVERS P: 02 6681 6696
www.brs.com.au
mail@brs.com.au

0 5m

SCALE: 1:250 (A3)
SURVEYOR: GG
DRAWN: ED
DATE: 10 JAN '24
CAD REF: 220419-02

A	17/01/24	INITIAL RELEASE
ISSUE	DATE	REVISION
CONTOURS: 1m INTERVAL DATUM: AHD ORIGIN: SSM 132872 RL: 154.62		

CLIENT:	CHRISTOPHER EDWARDS
PROJECT:	DETAIL
LGA:	BYRON
SOURCE:	AERIAL: NEARMAP (JUNE 2022)

(A) RIGHT OF CARRIAGEWAY 5 WIDE (DP735538)

Tony Hart
Tony Hart REGISTERED SURVEYOR