

Door Schedule			
Mark	Height	Width	Finish
1	2040	820	






**AGS COMMERCIAL Pty Ltd**  
172 Casino Street, South Lismore  
PO Box 680 Lismore NSW 2480  
phone 02 66223745  
fax 02 66219455  
www.agscommercial.net.au  
RICHMOND VALLEY BUILDING DESIGN

No.	Description	Date
a	Preliminary	19/10/23

**McAuleys Developments**  
  
Pty Ltd c/- Venu Design Group  
Address: 53 McAuleys Ln, Myocum

Floor Plan			
Project number	S22-016	A01a	A3
Date	30/10/23		
Drawn by	I.C		
Checked by	Checker	Scale 1 : 100	© Copyright

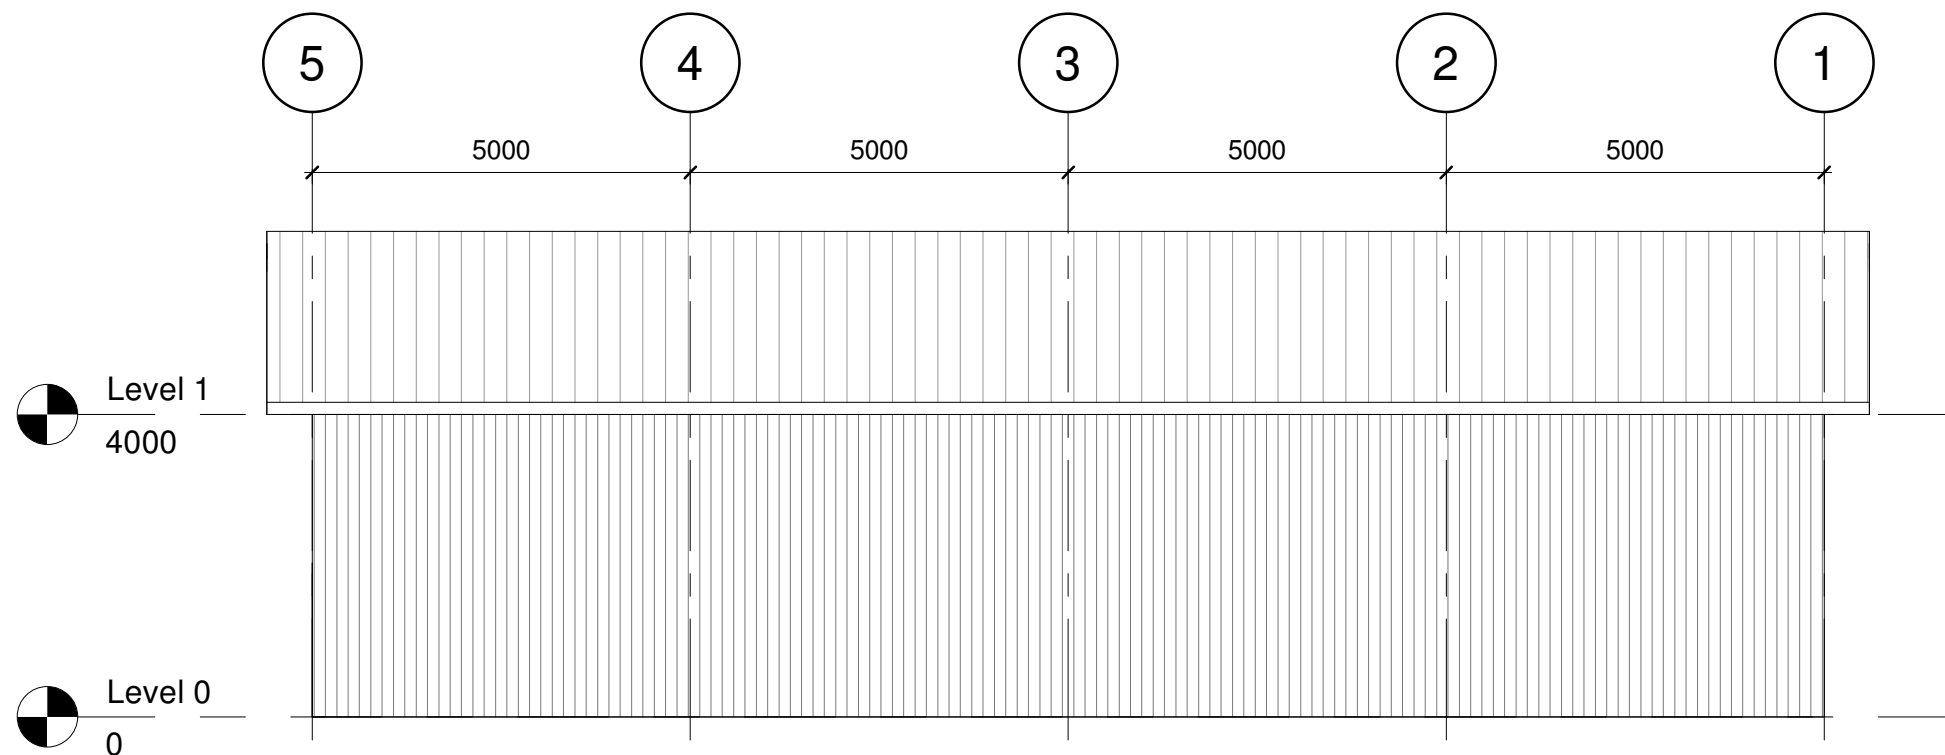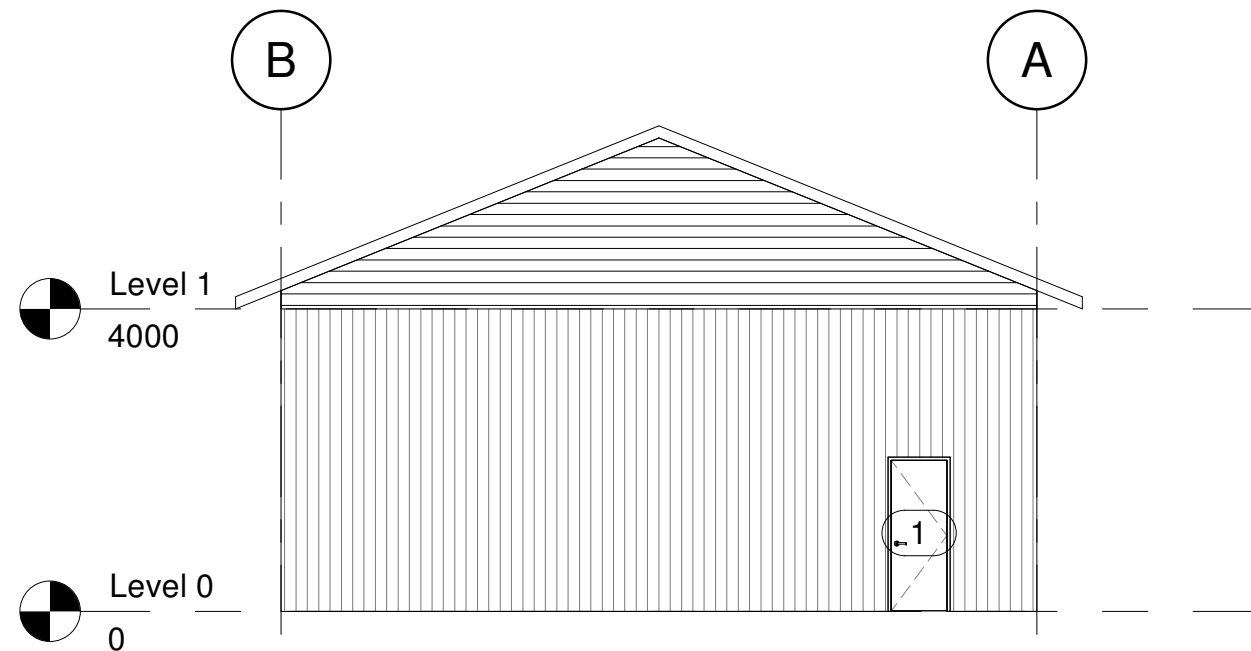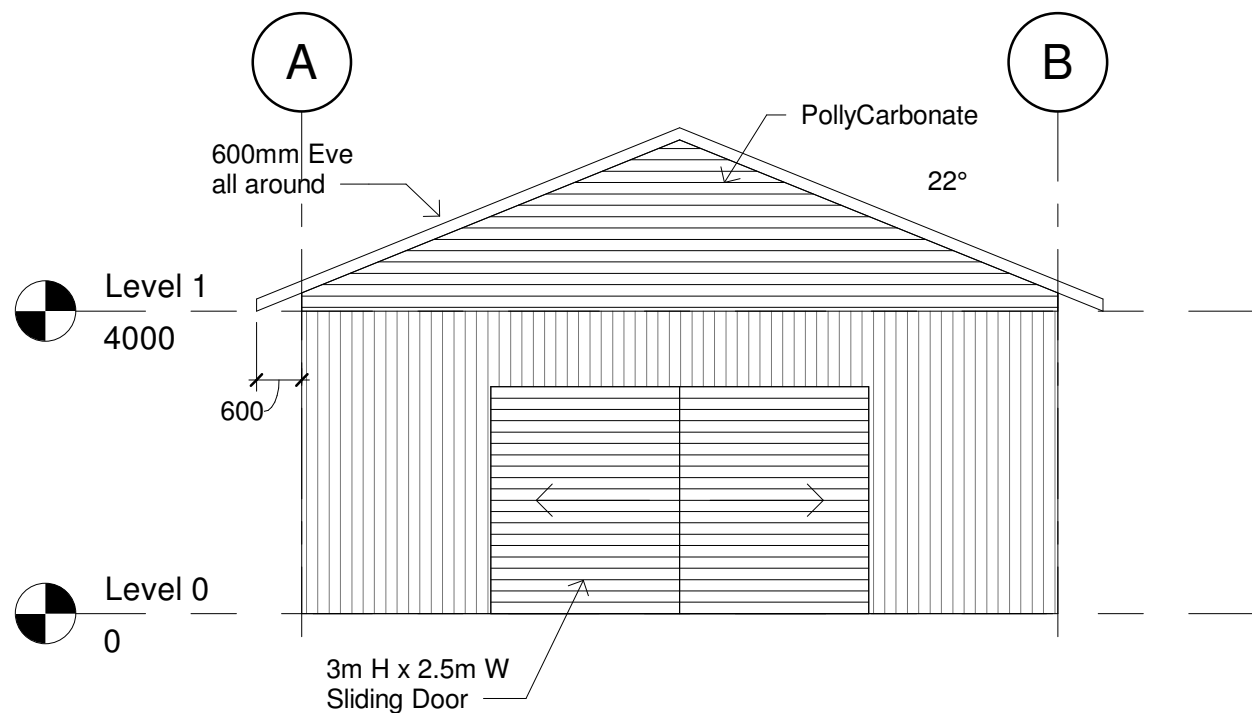

Door Schedule			
Mark	Height	Width	Finish
1	2040	820	



## AGS COMMERCIAL Pty Ltd

172 Casino Street, South Lismore  
PO Box 680 Lismore NSW 2480  
phone 02 66223745  
fax 02 66219455  
www.agscommercial.net.au

RICHMOND VALLEY BUILDING DESIGN

No.	Description	Date
Approver	reliminary	

## McAuleys Developments

Pty Ltd c/- Venu Design Group  
Address: 53 McAuleys Ln, Myocum

## Elevations

Project number	S22-016	A02a	A3
Date	30/10/23		
Drawn by	I.C		
Checked by	Checker	Scale 1 : 100	© Copyright