


MULLUMBIMBI STREET

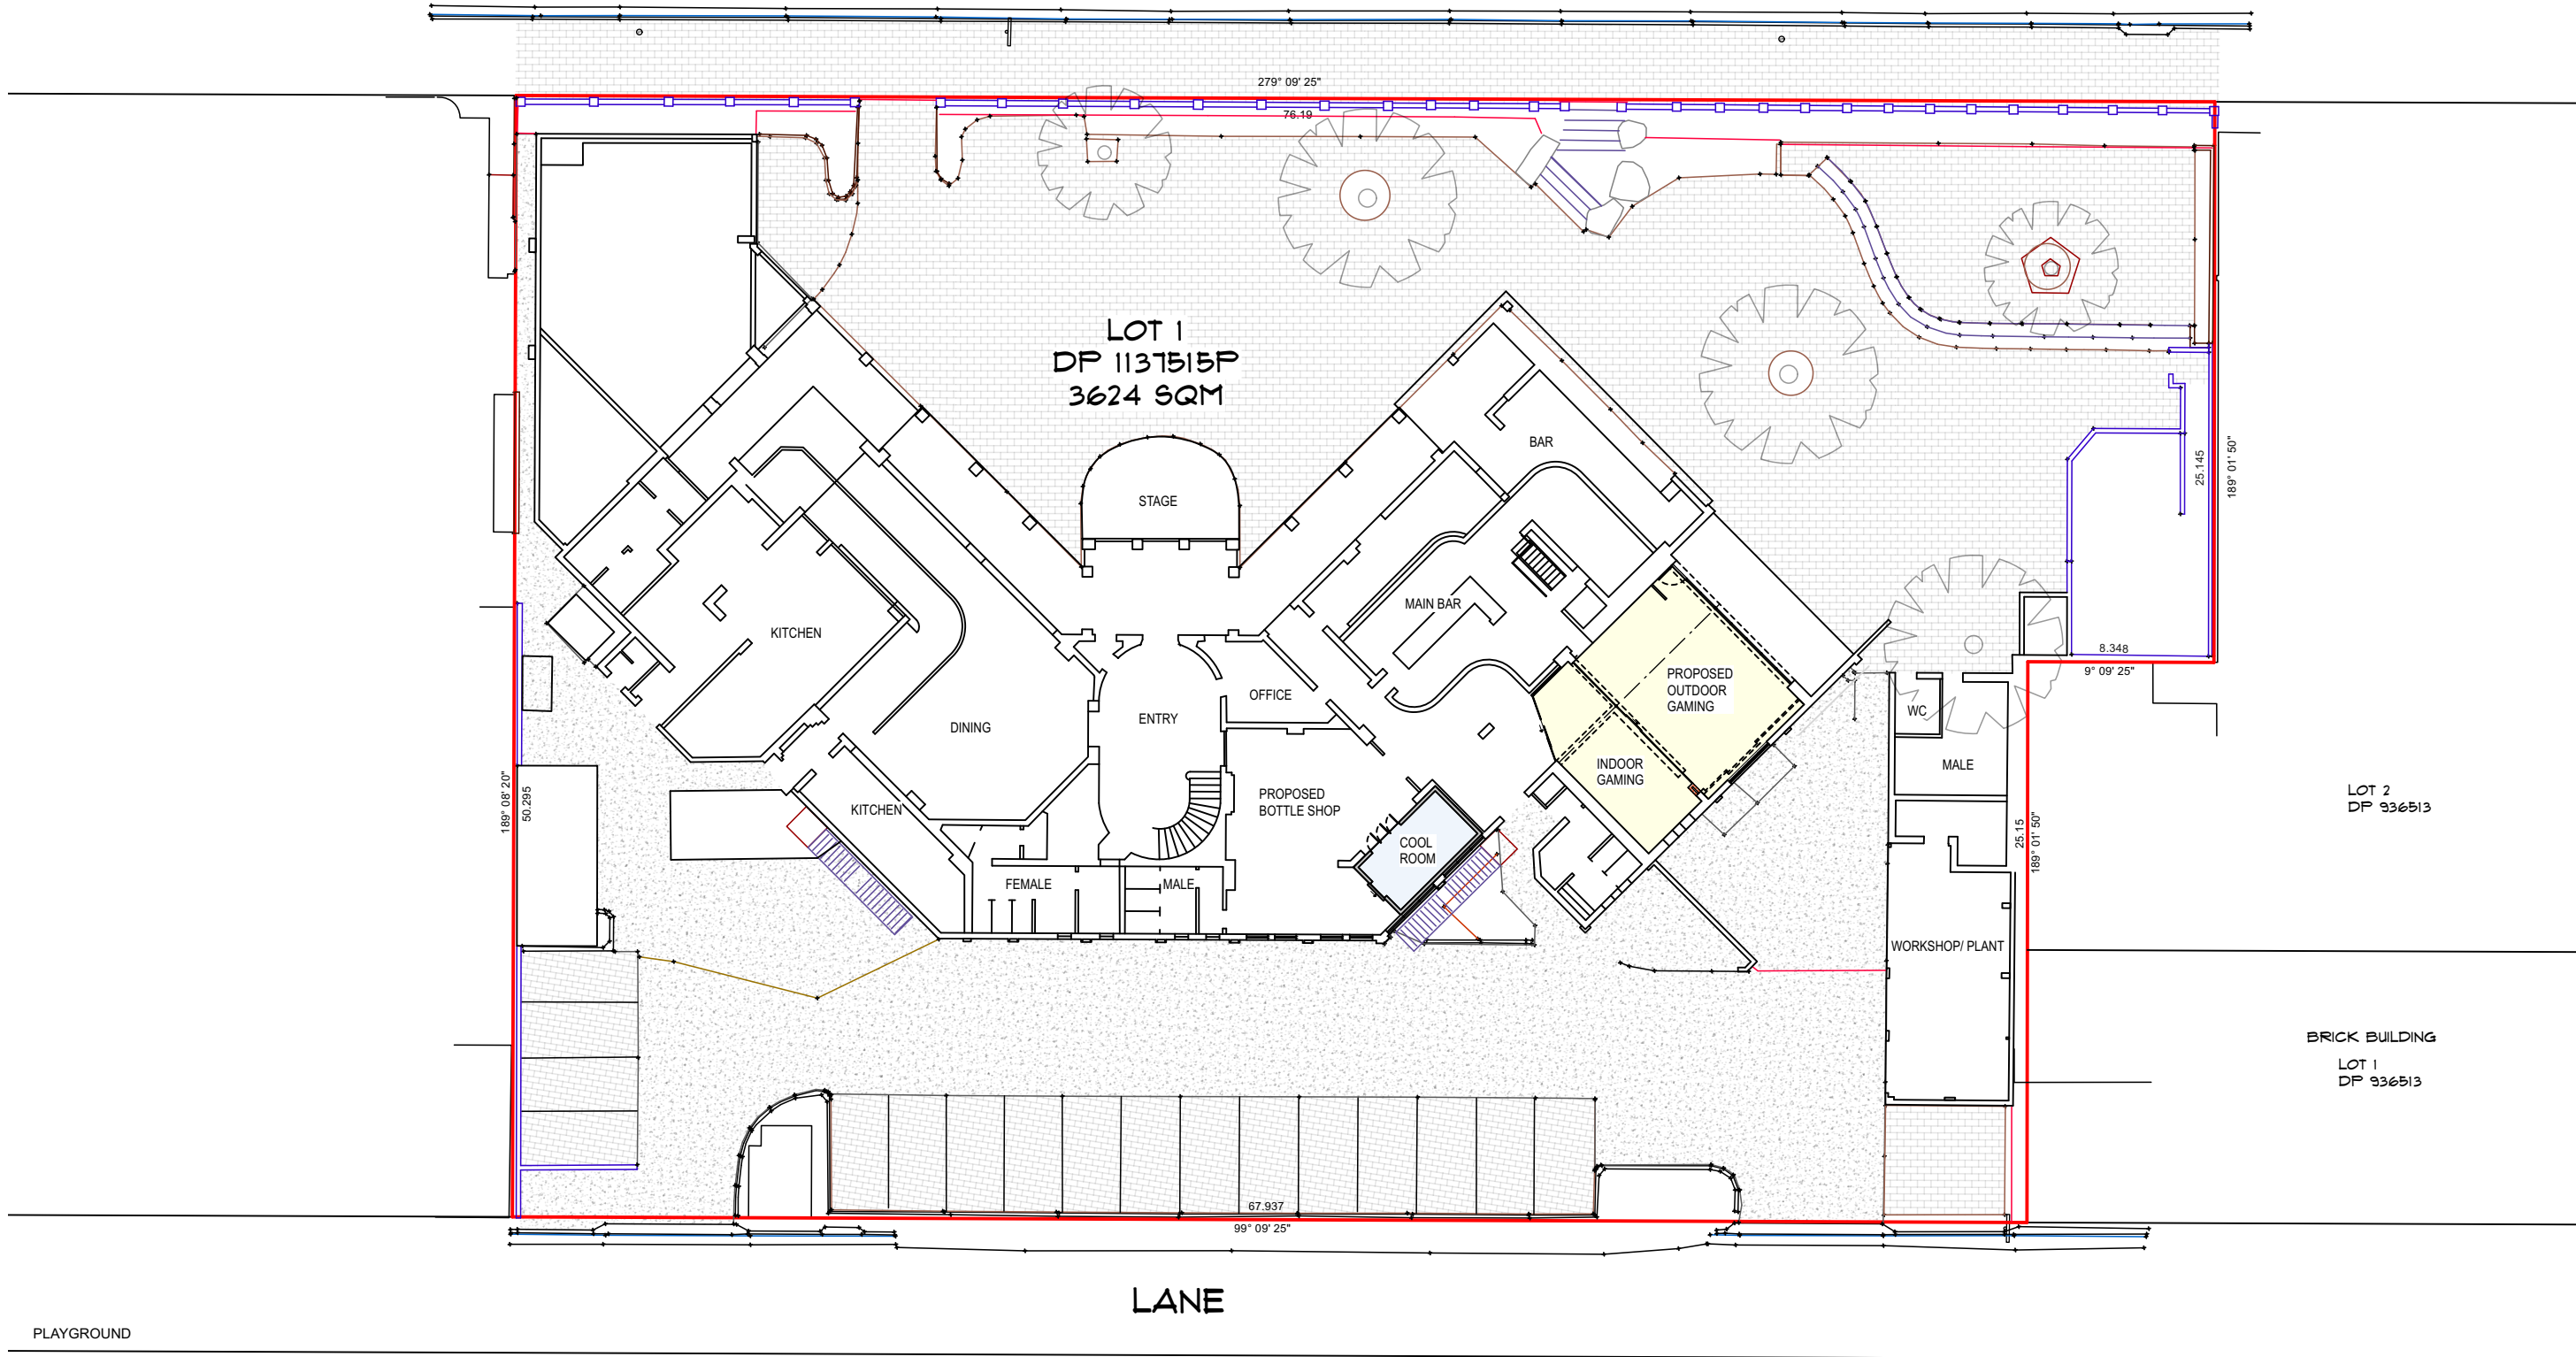

LANE

SITE PLAN 1:300

T.N. M.N.  
W E  
S

**NOTES:**  
DO NOT SCALE FROM THE DRAWINGS.  
WRITTEN DIMENSIONS SHALL TAKE PRECEDENCE OVER SCALE.  
BUILDER TO VERIFY DIMENSIONS ON SITE PRIOR TO THE COMMENCEMENT OF CONSTRUCTION.  
LUIS CRISTIA TO BE NOTIFIED OF ANY DISCREPANCIES PRIOR TO CONSTRUCTION

Issue	Revision	Date

Project:

**HOTEL BRUNSWICK**

GAMING ROOM & BOTTLE SHOP

4 MULLUMBIMBI STREET  
BRUNSWICK HEADS NSW 2483  
LOT 1 DP 1137515

Drawing Title:

**SITE PLAN**

DRAWN

**LUIS CRISTIA DESIGNS**

P.O. BOX 774 MULLUMBIMBY NSW 2482  
MOBILE 0403 564 721  
EMAIL: luisc@bigpond.com

Scale:	1:300 @ A3	Drawn:
Date:	11.06.2024	Dwg. No.:
Issue:		<b>DA01</b>