


PRELIM PLAN
02/04/2024

COPYRIGHT
 THIS WORK IS COPYRIGHT AND CAN NOT BE REPRODUCED OR COPIED IN ANY FORM BY ANY MEANS WITHOUT THE WRITTEN PERMISSION OF ARCHIMAGES PTY. LTD. ANY LICENSE EXPRESSED OR IMPLIED TO USE THIS DOCUMENT FOR ANY PURPOSE WHATSOEVER IS RESTRICTED TO THE TERMS OF THE AGREEMENT BETWEEN ARCHIMAGES PTY. LTD AND THE INSTRUCTING PARTY. THE LICENSE CANNOT BE SOLD OR TRADED IN ANY WAY WITHOUT WRITTEN PERMISSION OF ARCHIMAGES PTY. LTD.
NOMINATED ARCHITECT - JOHN GRAY REGISTERED N.S.W. 5827
NOTES
 DO NOT SCALE FROM THIS DRAWING. USE FIGURED DIMENSIONS ONLY. IF NO DIMENSION GIVEN REFER ARCHITECT FOR INSTRUCTION. **CONFIRM DIMENSIONS ON SITE.**

1
ISSUE

27/11/2023
DATE

DEVELOPMENT APPLICATION
REVISION

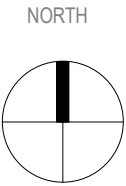

www.archimages-architecture.com.au

ARCHITECTURE
INTERIORS
LANDSCAPES
ph - 02 6687 0535
po box 1517
byron bay nsw 2481

PROJECT
CLIENT
ADDRESS

PROPOSED BUILDING

CLIENT

72, LAWLERS LANE - BANGALOW
LOT 2 DP 1007622

DESIGN
STAGE

TITLE

CONCEPT DESIGN

SITE PLAN -
LOCATION

PROJECT
DRAWN
CHECKED
SCALE
2004
GB
JG
1 :
5000

DRAWING NO.
000
ISSUE
1




PRELIM PLAN
02/04/2024

COPYRIGHT
THIS WORK IS COPYRIGHT AND CAN NOT BE REPRODUCED OR COPIED IN ANY FORM BY ANY MEANS WITHOUT THE WRITTEN PERMISSION OF ARCHIMAGES PTY. LTD. ANY LICENSE EXPRESSED OR IMPLIED TO USE THIS DOCUMENT FOR ANY PURPOSE WHATSOEVER IS RESTRICTED TO THE TERMS OF THE AGREEMENT BETWEEN ARCHIMAGES PTY. LTD AND THE INSTRUCTING PARTY. THE LICENSE CANNOT BE SOLD OR TRADED IN ANY WAY WITHOUT WRITTEN PERMISSION OF ARCHIMAGES PTY. LTD.
NOMINATED ARCHITECT - JOHN GRAY REGISTERED N.S.W. 5827
NOTES
DO NOT SCALE FROM THIS DRAWING. USE FIGURED DIMENSIONS ONLY. IF NO DIMENSION GIVEN REFER ARCHITECT FOR INSTRUCTION. **CONFIRM DIMENSIONS ON SITE.**

1
ISSUE

27/11/2023
DATE

DEVELOPMENT APPLICATION
REVISION

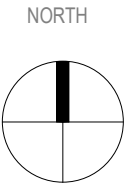

www.archimages-architecture.com.au

ARCHITECTURE
INTERIORS
LANDSCAPES
ph - 02 6687 0535
po box 1517
byron bay nsw 2481

PROJECT
CLIENT
ADDRESS

PROPOSED BUILDING

CLIENT

72, LAWLERS LANE - BANGALOW
LOT 2 DP 1007622

DESIGN
STAGE


TITLE

CONCEPT DESIGN

SITE PLAN

PROJECT
DRAWN
CHECKED
SCALE
2004
GB
JG
1 : 500

DRAWING NO.
100
ISSUE
1

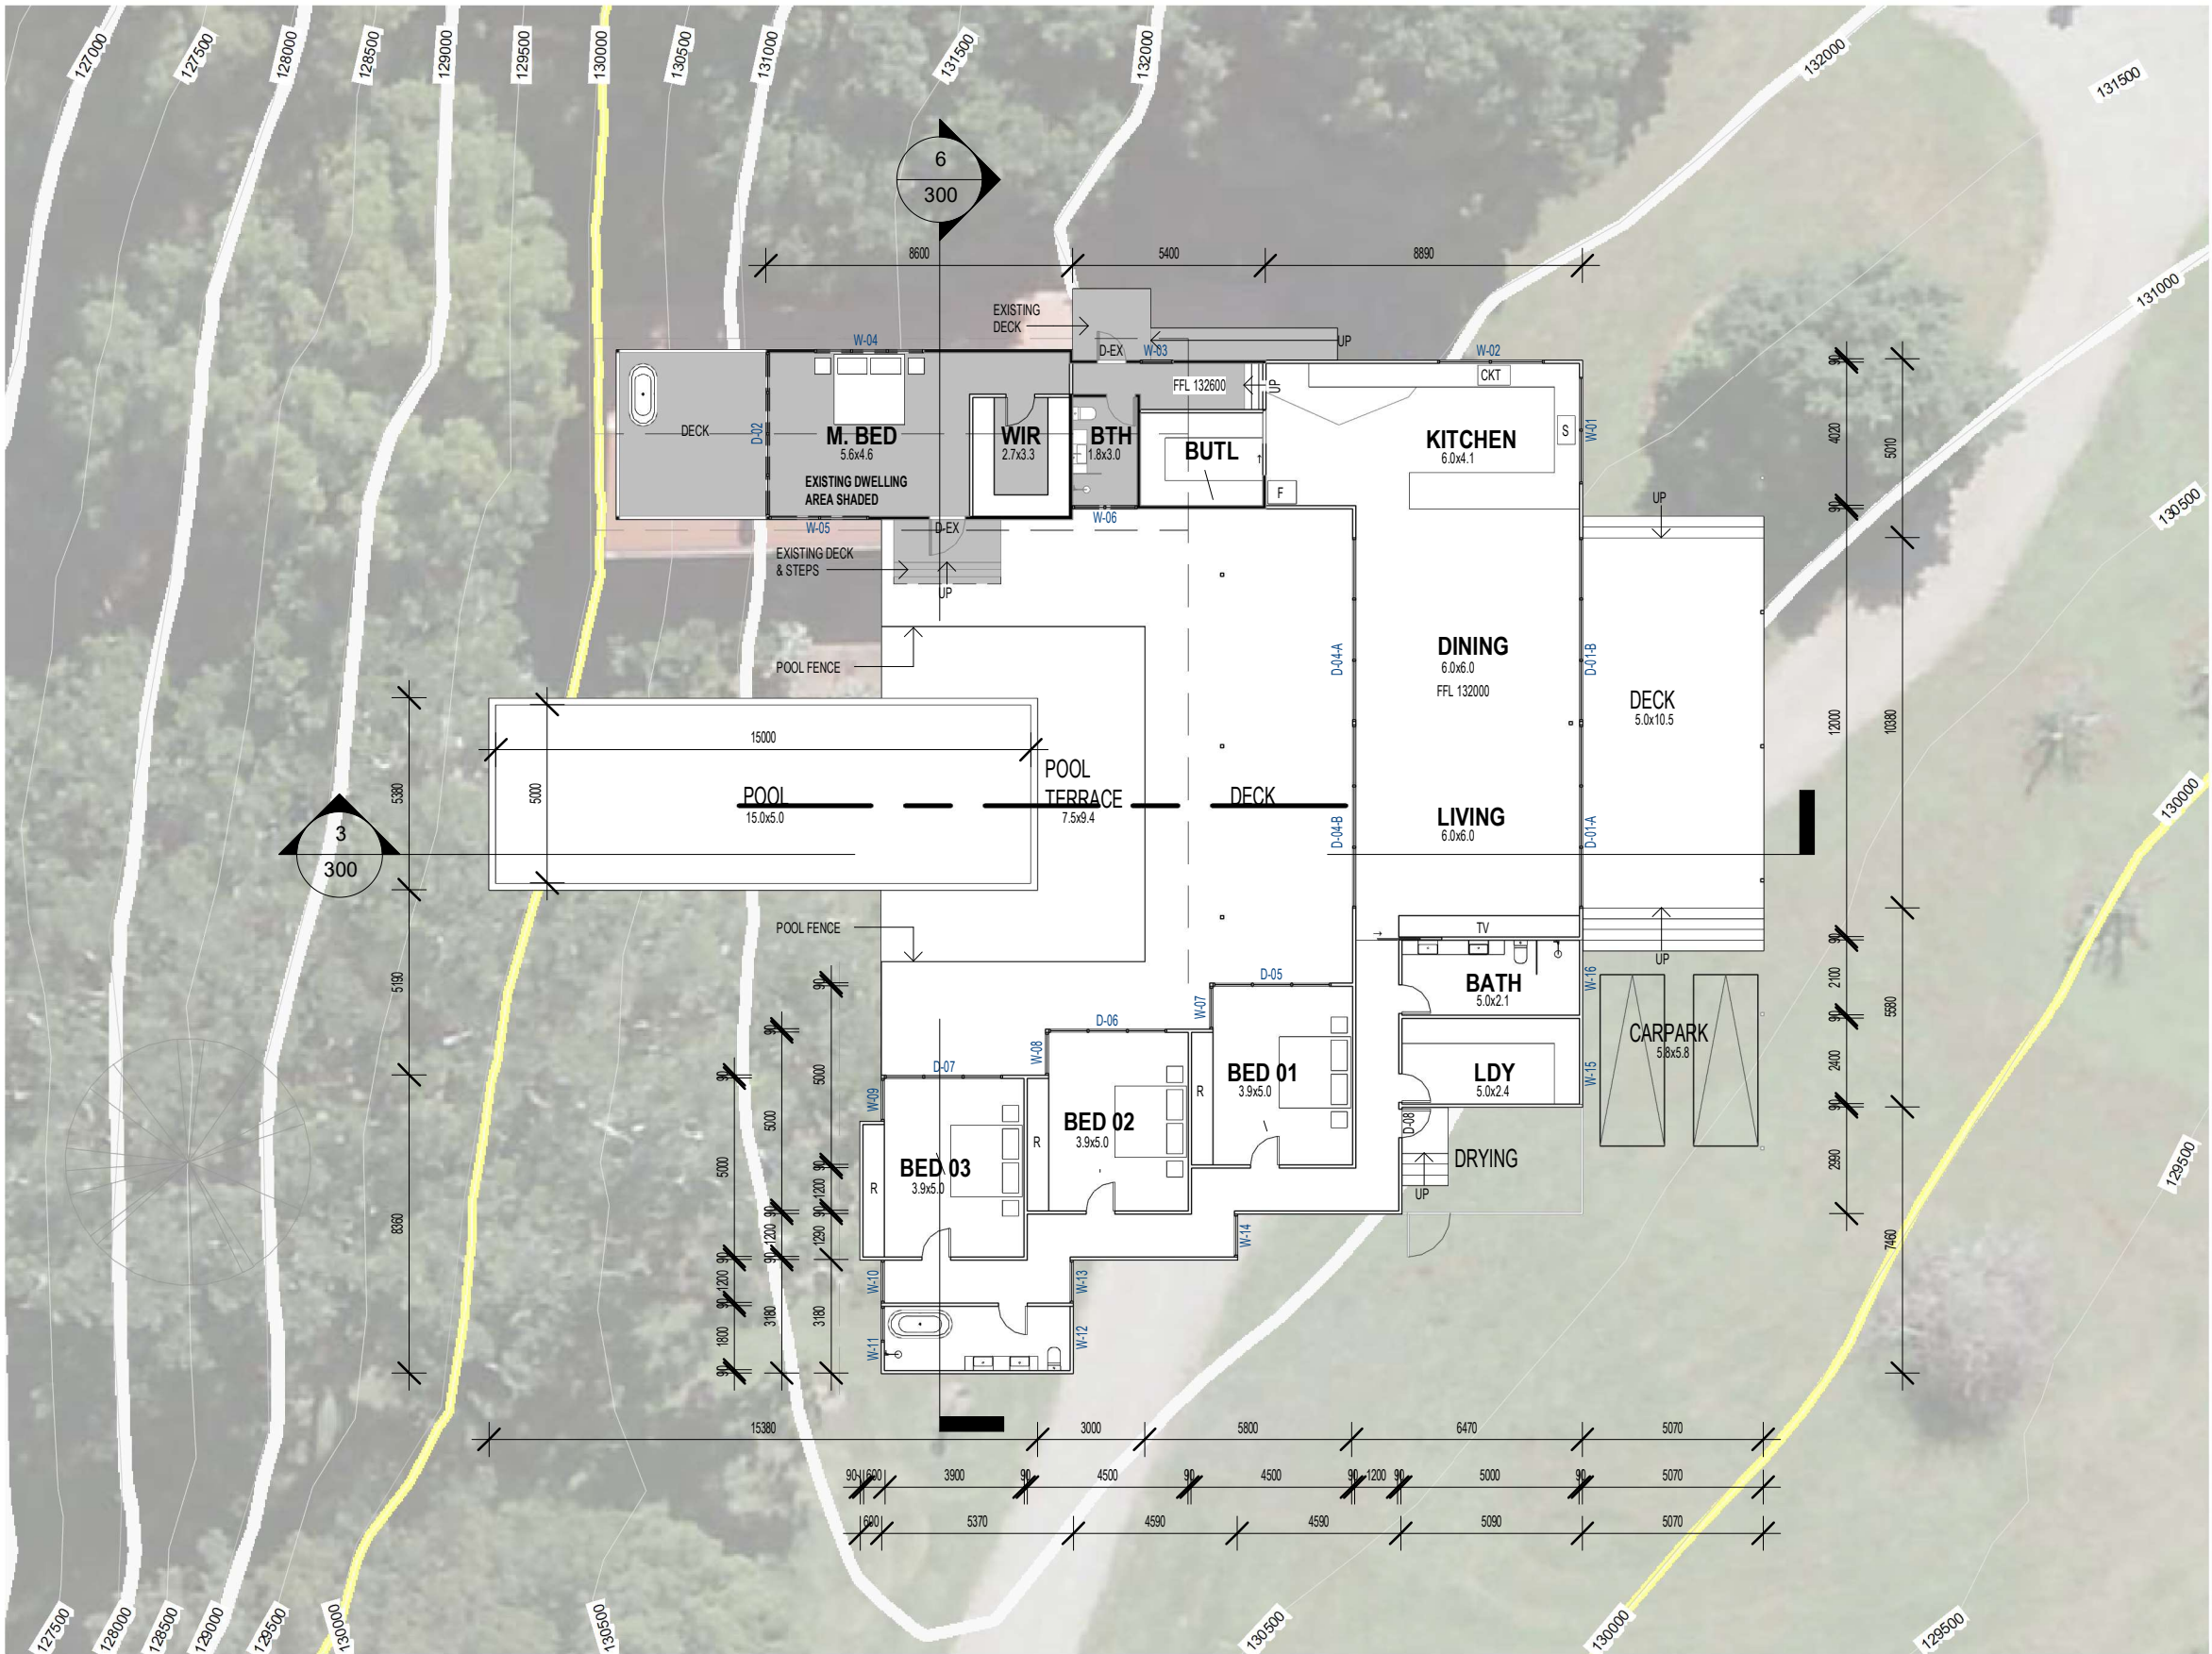

PRELIM PLAN
02/04/2024

COPYRIGHT
THIS WORK IS COPYRIGHT AND CAN NOT BE REPRODUCED OR COPIED IN ANY FORM BY ANY MEANS WITHOUT THE WRITTEN PERMISSION OF ARCHIMAGES PTY. LTD. ANY LICENSE EXPRESSED OR IMPLIED TO USE THIS DOCUMENT FOR ANY PURPOSE WHATSOEVER IS RESTRICTED TO THE TERMS OF THE AGREEMENT BETWEEN ARCHIMAGES PTY. LTD AND THE INSTRUCTING PARTY. THE LICENSE CANNOT BE SOLD OR TRADED IN ANY WAY WITHOUT WRITTEN PERMISSION OF ARCHIMAGES PTY. LTD.
NOMINATED ARCHITECT - JOHN GRAY REGISTERED N.S.W. 5827
NOTES
DO NOT SCALE FROM THIS DRAWING. USE FIGURED DIMENSIONS ONLY. IF NO DIMENSION GIVEN REFER ARCHITECT FOR INSTRUCTION. **CONFIRM DIMENSIONS ON SITE.**

1
ISSUE

27/11/2023
DATE

DEVELOPMENT APPLICATION
REVISION



www.archimages-architecture.com.au

ARCHITECTURE
INTERIORS
LANDSCAPES
ph - 02 6687 0535
po box 1517
byron bay nsw 2481

PROJECT
CLIENT
ADDRESS

PROPOSED BUILDING

CLIENT

72, LAWLERS LANE - BANGALOW
LOT 2 DP 1007622

DESIGN
STAGE

TITLE


CONCEPT DESIGN

PROPOSED
DWELLING -
FLOOR PLAN

PROJECT
DRAWN
CHECKED
SCALE
2004
GB
JG
1 : 200

DRAWING NO.
200
ISSUE
1

2/04/2024 12:53:31 PM

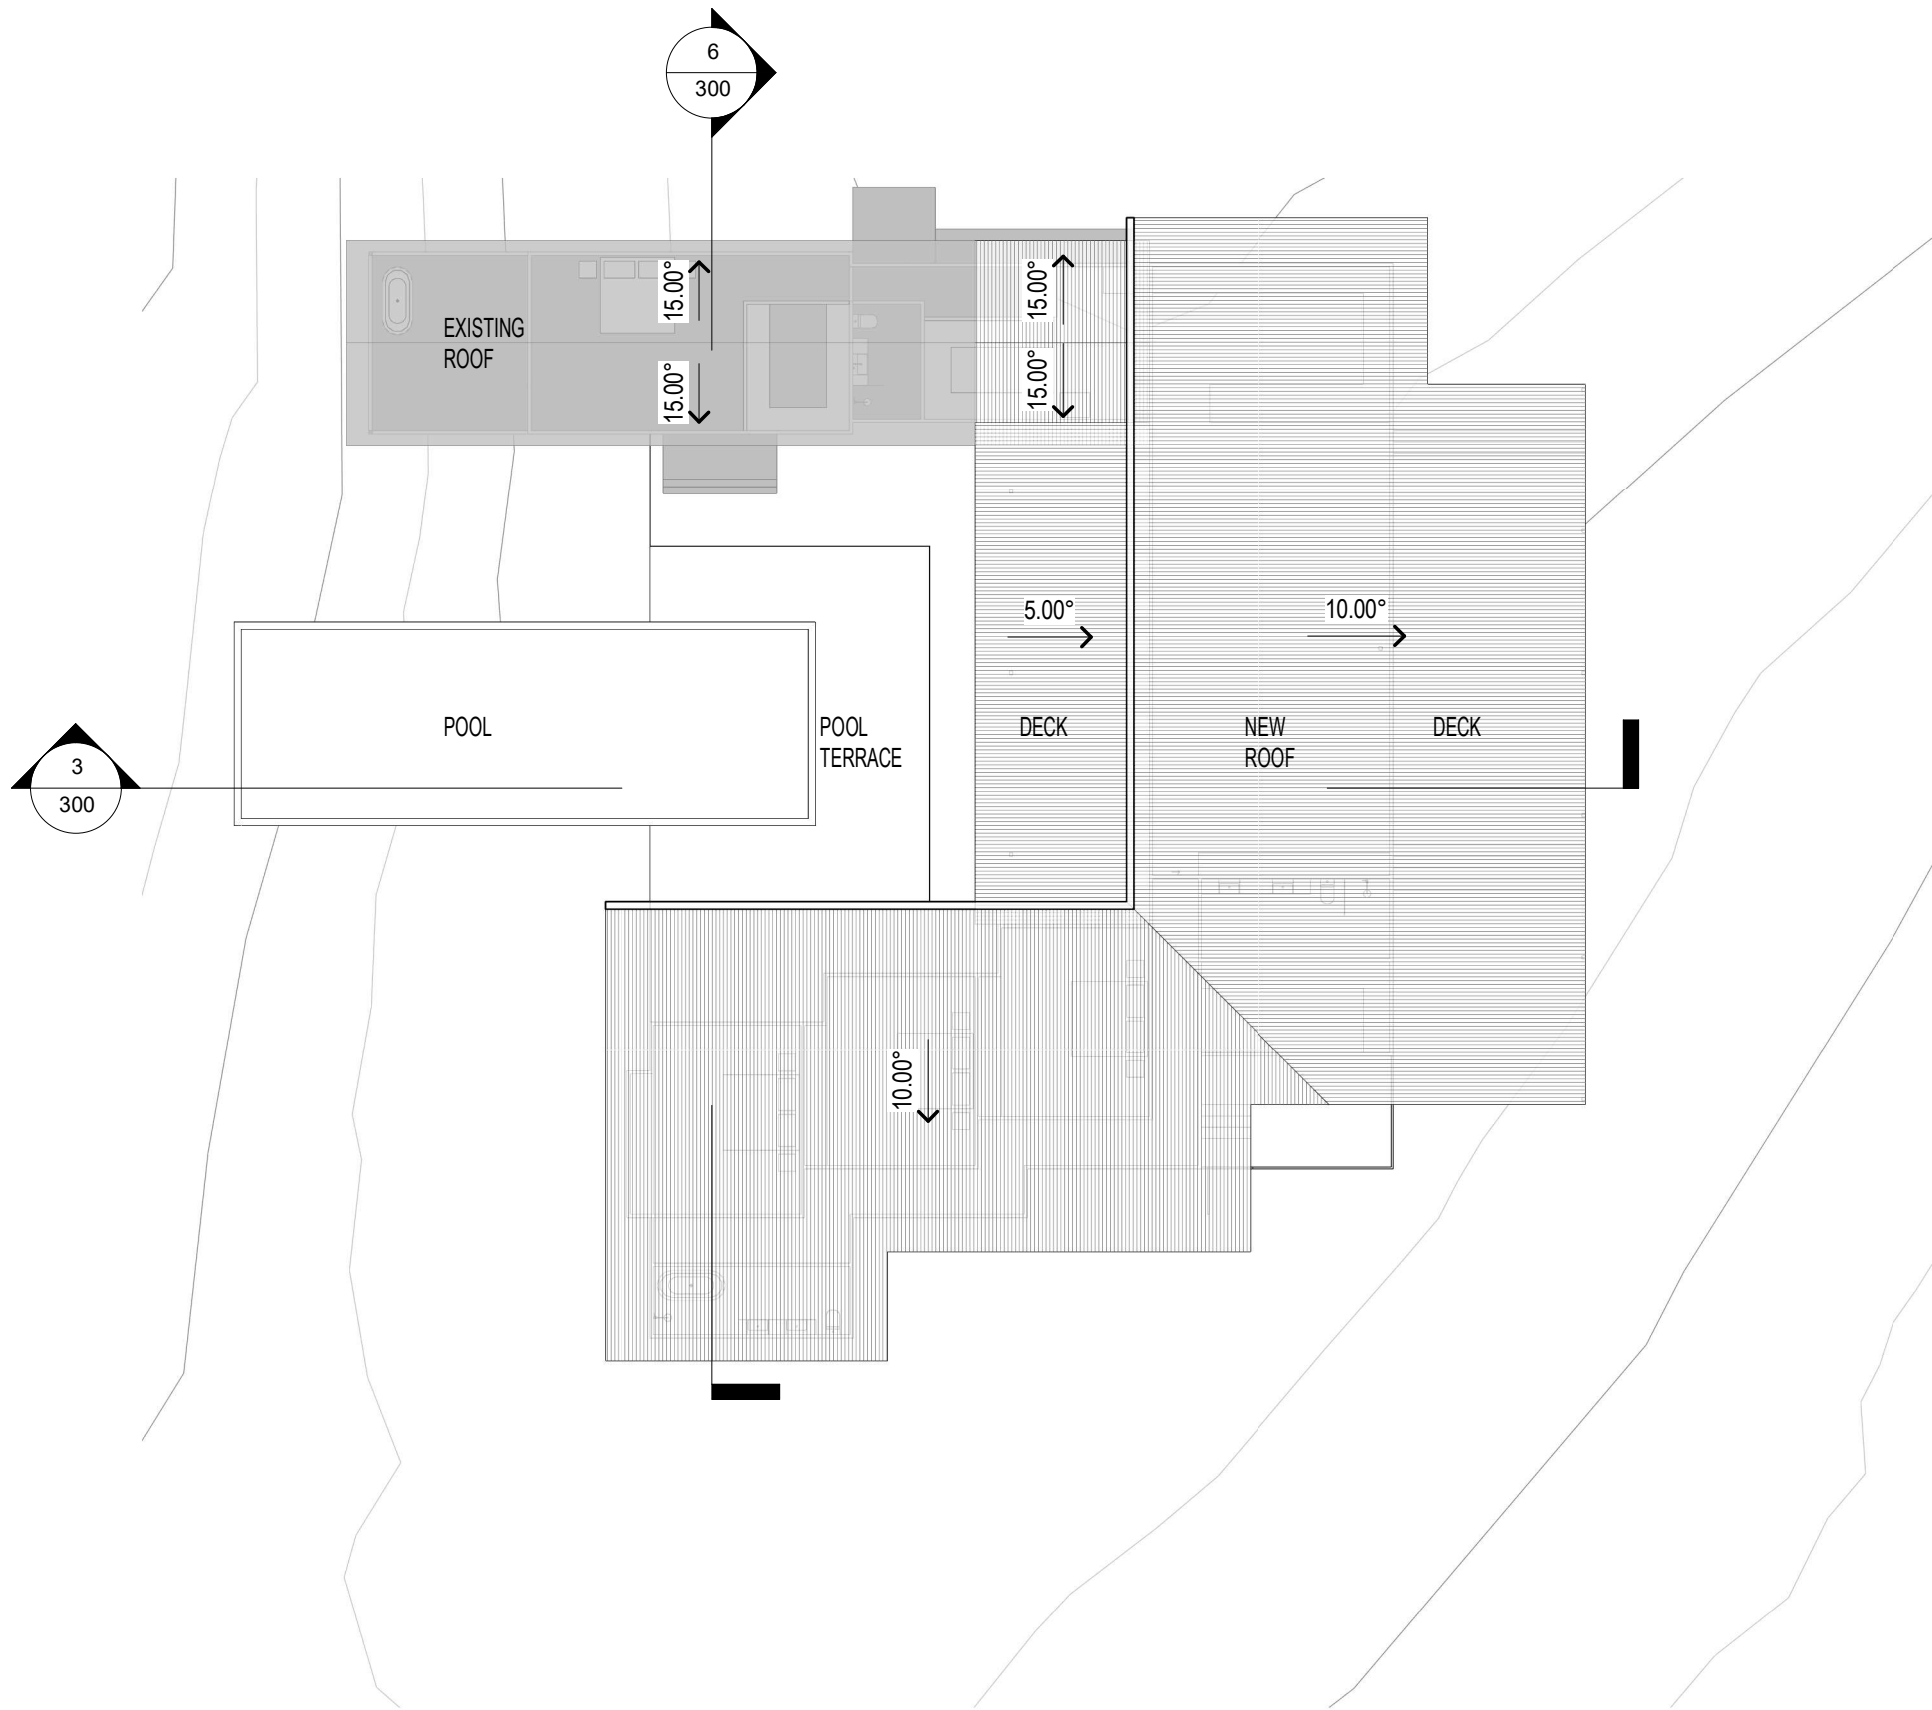

PRELIM PLAN
02/04/2024

COPYRIGHT
THIS WORK IS COPYRIGHT AND CAN NOT BE REPRODUCED OR COPIED IN ANY FORM BY ANY MEANS WITHOUT THE WRITTEN PERMISSION OF ARCHIMAGES PTY. LTD. ANY LICENSE EXPRESSED OR IMPLIED TO USE THIS DOCUMENT FOR ANY PURPOSE WHATSOEVER IS RESTRICTED TO THE TERMS OF THE AGREEMENT BETWEEN ARCHIMAGES PTY. LTD AND THE INSTRUCTING PARTY. THE LICENSE CANNOT BE SOLD OR TRADED IN ANY WAY WITHOUT WRITTEN PERMISSION OF ARCHIMAGES PTY. LTD.
NOMINATED ARCHITECT - JOHN GRAY REGISTERED N.S.W. 5827
NOTES
DO NOT SCALE FROM THIS DRAWING. USE FIGURED DIMENSIONS ONLY. IF NO DIMENSION GIVEN REFER ARCHITECT FOR INSTRUCTION. **CONFIRM DIMENSIONS ON SITE.**

1	27/11/2023	DEVELOPMENT APPLICATION
ISSUE	DATE	REVISION



www.archimages-architecture.com.au

ARCHITECTURE
INTERIORS
LANDSCAPES
ph - 02 6687 0535
po box 1517
byron bay nsw 2481

PROJECT
CLIENT
ADDRESS

PROPOSED BUILDING

CLIENT

72, LAWLERS LANE - BANGALOW
LOT 2 DP 1007622

DESIGN
STAGE

TITLE

CONCEPT DESIGN


PROPOSED
DWELLING - ROOF
PLAN

PROJECT
DRAWN
CHECKED
SCALE


2004
GB
JG
1 : 200

DRAWING NO.
210
ISSUE
1


2/04/2024 12:53:32 PM

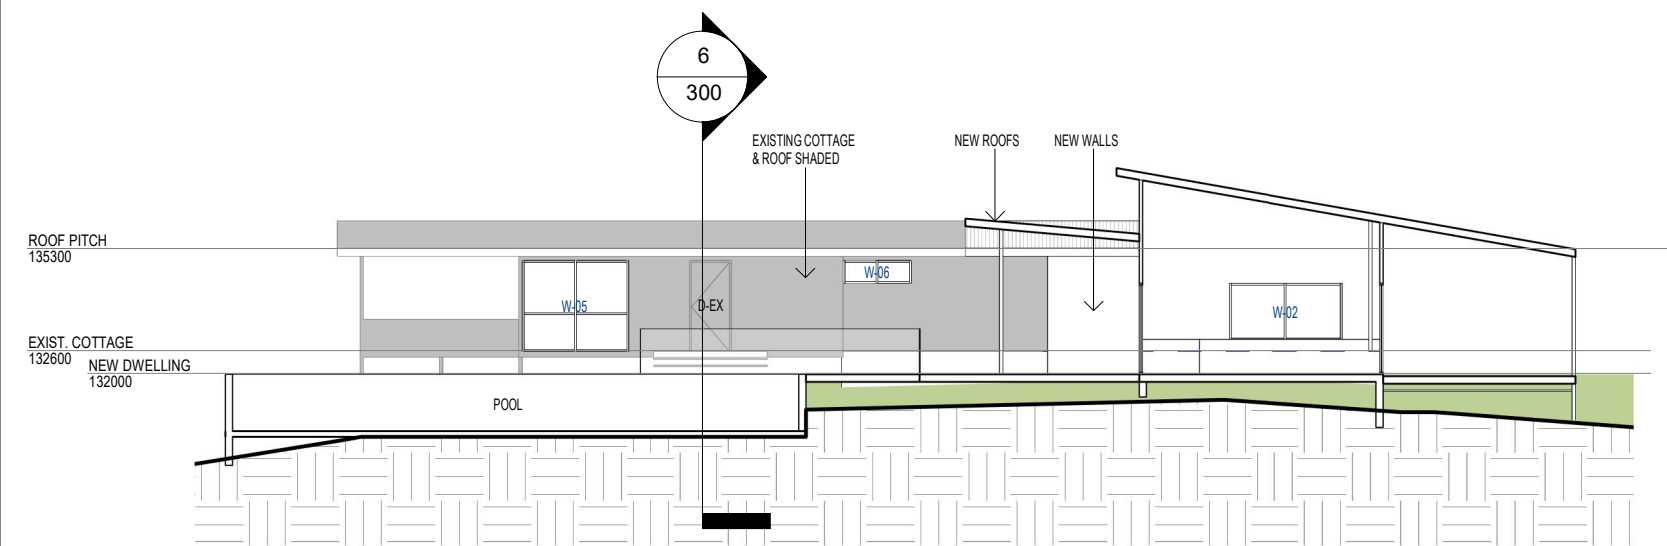


3 Section 1
1 : 200

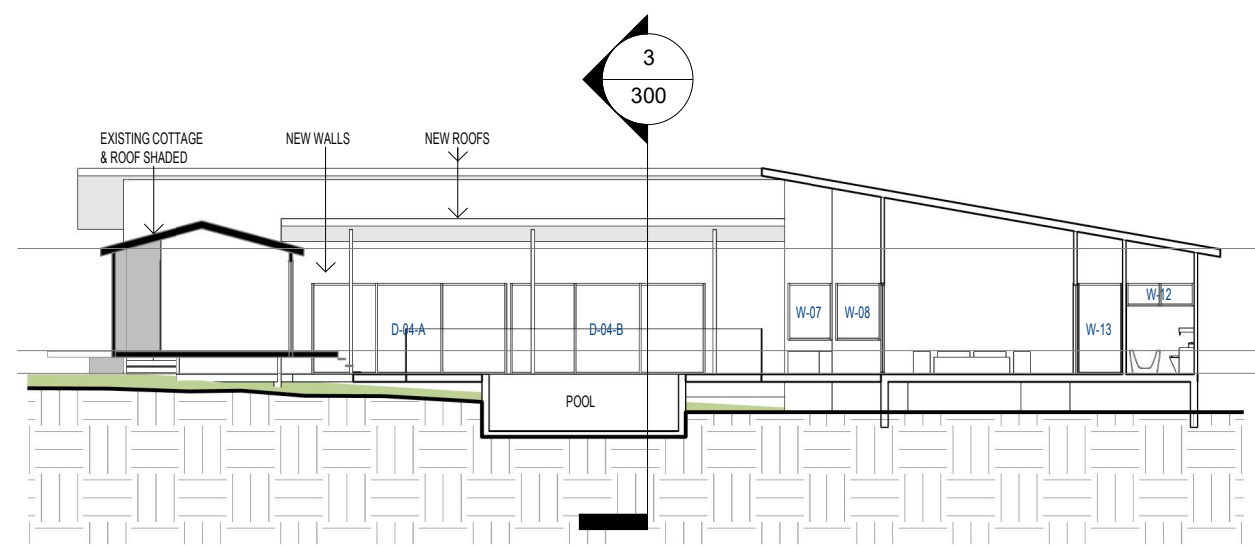


6 Section 2
1 : 200

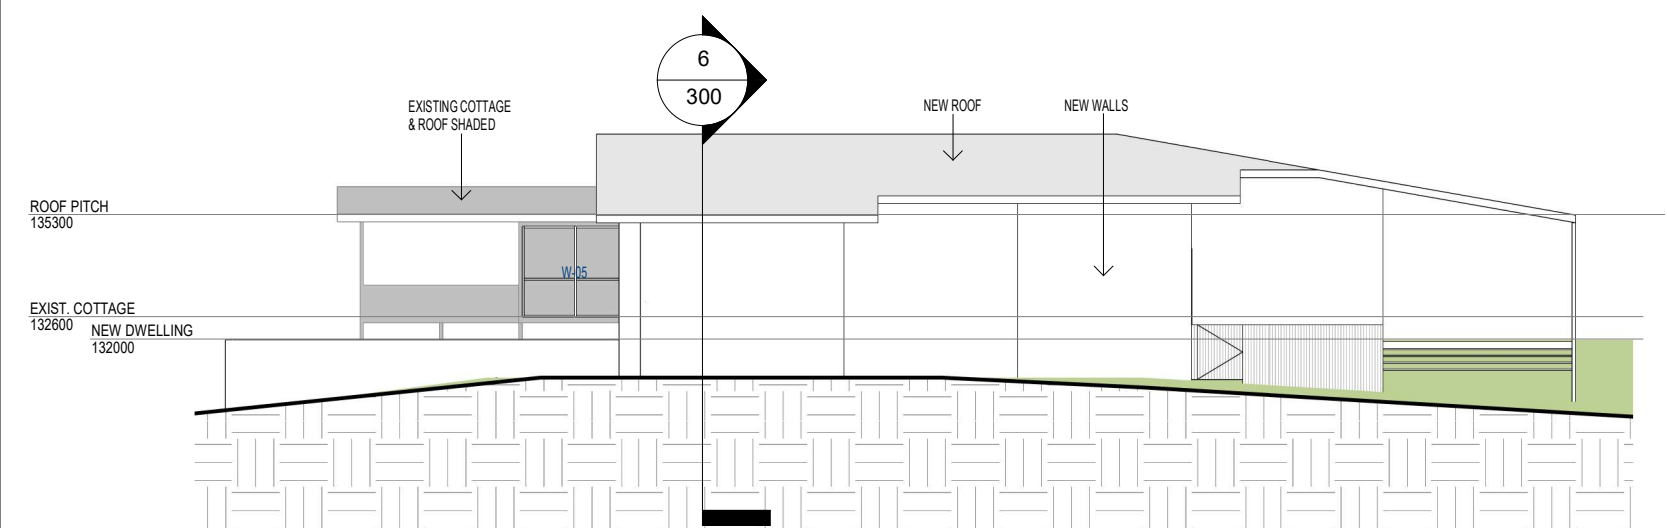


2 SOUTH ELEVATION
1 : 200

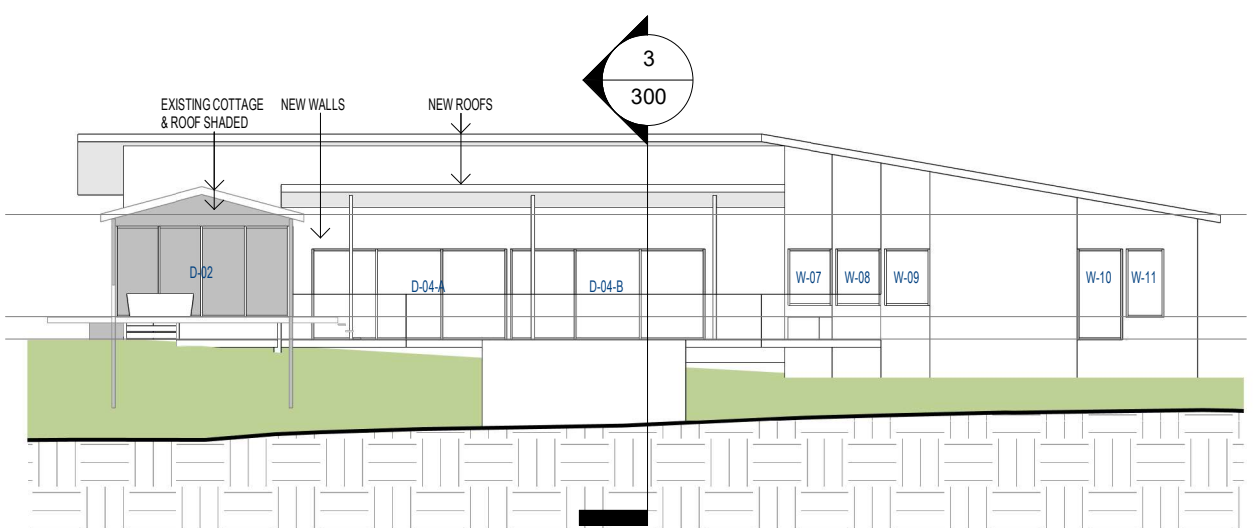

5 WEST ELEVATION
1 : 200

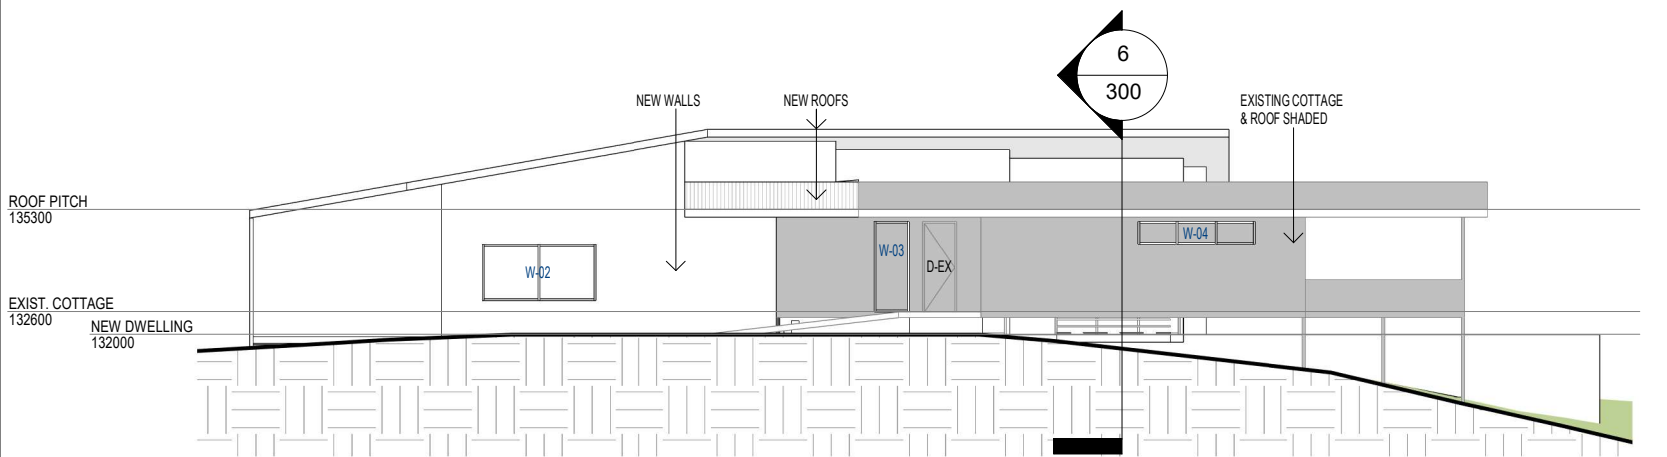

1 NORTH ELEVATION
1 : 200

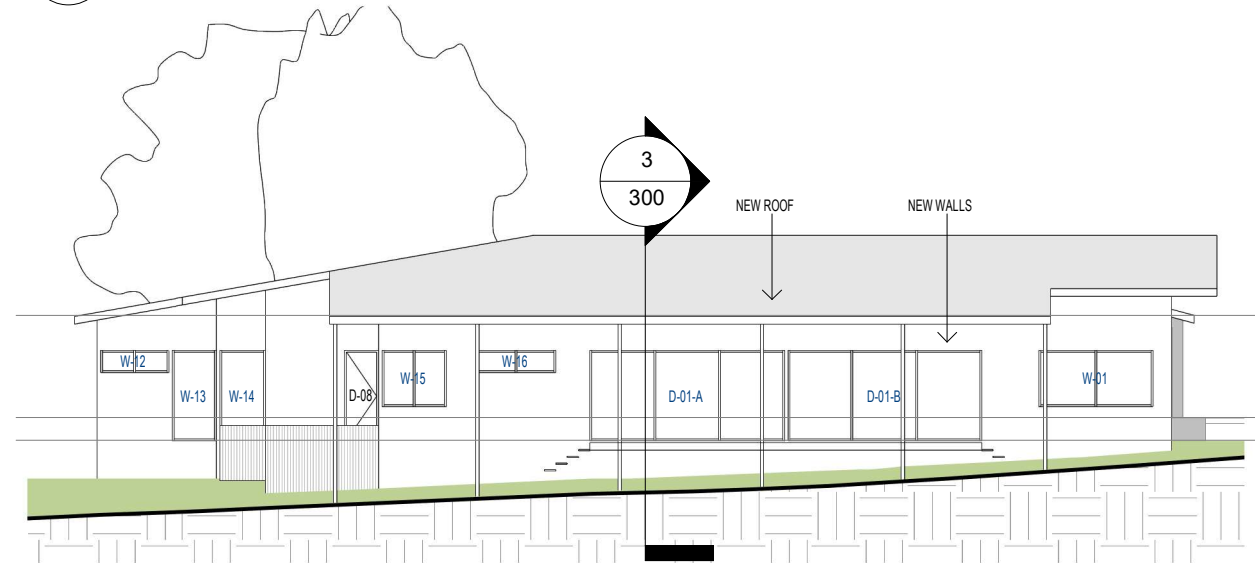


4 EAST ELEVATION
1 : 200

PRELIM PLAN
02/04/2024

COPYRIGHT
THIS WORK IS COPYRIGHT AND CAN NOT BE REPRODUCED OR COPIED IN ANY FORM BY ANY MEANS WITHOUT THE WRITTEN PERMISSION OF ARCHIMAGES PTY. LTD. ANY LICENSE EXPRESSED OR IMPLIED TO USE THIS DOCUMENT FOR ANY PURPOSE WHATSOEVER IS RESTRICTED TO THE TERMS OF THE AGREEMENT BETWEEN ARCHIMAGES PTY. LTD AND THE INSTRUCTING PARTY. THE LICENSE CANNOT BE SOLD OR TRADED IN ANY WAY WITHOUT WRITTEN PERMISSION OF ARCHIMAGES PTY. LTD.
NOMINATED ARCHITECT - JOHN GRAY REGISTERED N.S.W. 5827
NOTES
DO NOT SCALE FROM THIS DRAWING. USE FIGURED DIMENSIONS ONLY. IF NO DIMENSION GIVEN REFER ARCHITECT FOR INSTRUCTION. **CONFIRM DIMENSIONS ON SITE.**

1	27/11/2023	DEVELOPMENT APPLICATION
ISSUE	DATE	REVISION






ARCHITECTURE
INTERIORS
LANDSCAPES
ph - 02 6687 0535
po box 1517
byron bay nsw 2481
www.archimages-architecture.com.au

PROJECT	PROPOSED BUILDING
CLIENT	CLIENT
ADDRESS	72, LAWLERS LANE - BANGALOW LOT 2 DP 1007622

DESIGN STAGE	CONCEPT DESIGN	PROJECT	2004	DRAWING NO.	300
TITLE	PROPOSED DWELLING - ELEVATIONS	DRAWN	GB	ISSUE	1
		CHECKED	JG		
		SCALE	1 : 200		

2/04/2024 12:53:34 PM

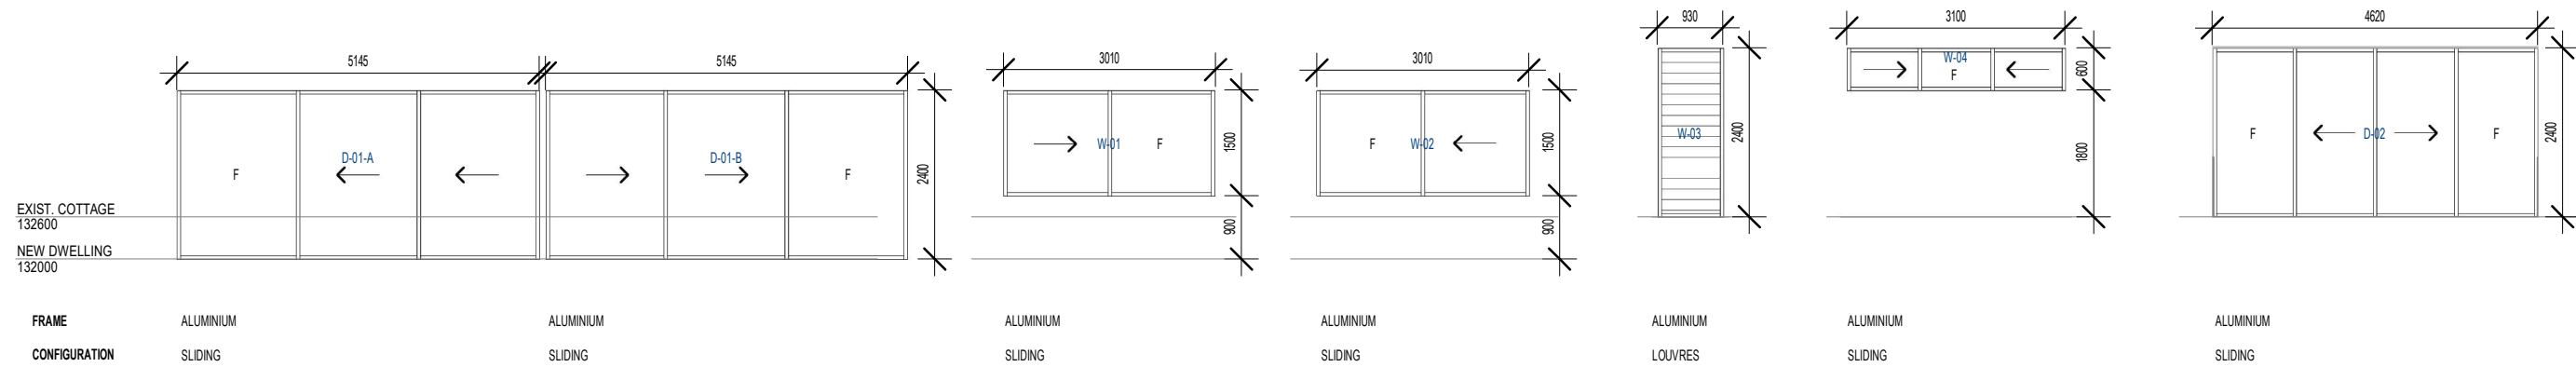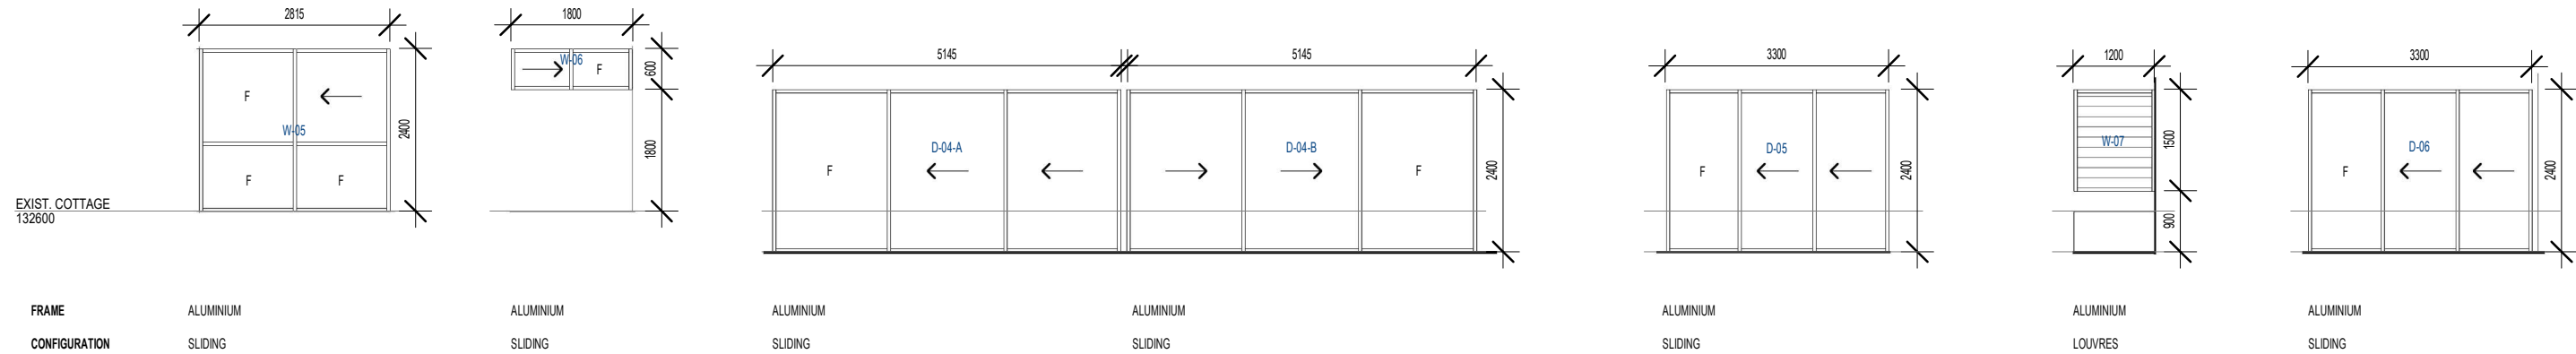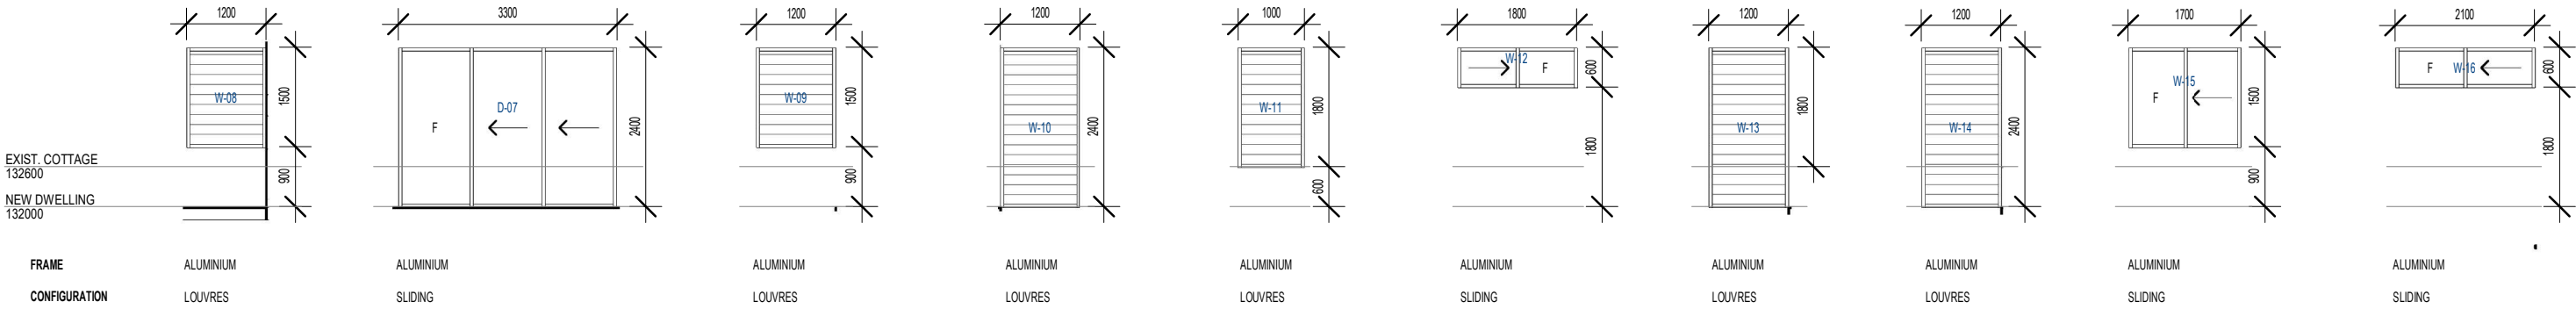

PRELIM PLAN
02/04/2024

COPYRIGHT
THIS WORK IS COPYRIGHT AND CAN NOT BE REPRODUCED OR COPIED IN ANY FORM BY ANY MEANS WITHOUT THE WRITTEN PERMISSION OF ARCHIMAGES PTY. LTD. ANY LICENSE EXPRESSED OR IMPLIED TO USE THIS DOCUMENT FOR ANY PURPOSE WHATSOEVER IS RESTRICTED TO THE TERMS OF THE AGREEMENT BETWEEN ARCHIMAGES PTY. LTD AND THE INSTRUCTING PARTY. THE LICENSE CANNOT BE SOLD OR TRADED IN ANY WAY WITHOUT WRITTEN PERMISSION OF ARCHIMAGES PTY. LTD.
NOMINATED ARCHITECT - JOHN GRAY REGISTERED N.S.W. 5827
NOTES
DO NOT SCALE FROM THIS DRAWING. USE FIGURED DIMENSIONS ONLY. IF NO DIMENSION GIVEN REFER ARCHITECT FOR INSTRUCTION. **CONFIRM DIMENSIONS ON SITE.**

1
ISSUE

27/11/2023
DATE

DEVELOPMENT APPLICATION
REVISION



www.archimages-architecture.com.au

ARCHITECTURE
INTERIORS
LANDSCAPES
ph - 02 6687 0535
po box 1517
byron bay nsw 2481

PROJECT
CLIENT
ADDRESS

PROPOSED BUILDING

CLIENT

72, LAWLERS LANE - BANGALOW
LOT 2 DP 1007622

DESIGN
STAGE

TITLE


CONCEPT DESIGN

PROPOSED
DWELLING - D-W
SCHEDULE


PROJECT
DRAWN
CHECKED
SCALE
2004
GB
JG
1 : 100

DRAWING NO.
800
ISSUE
1


2/04/2024 12:53:36 PM

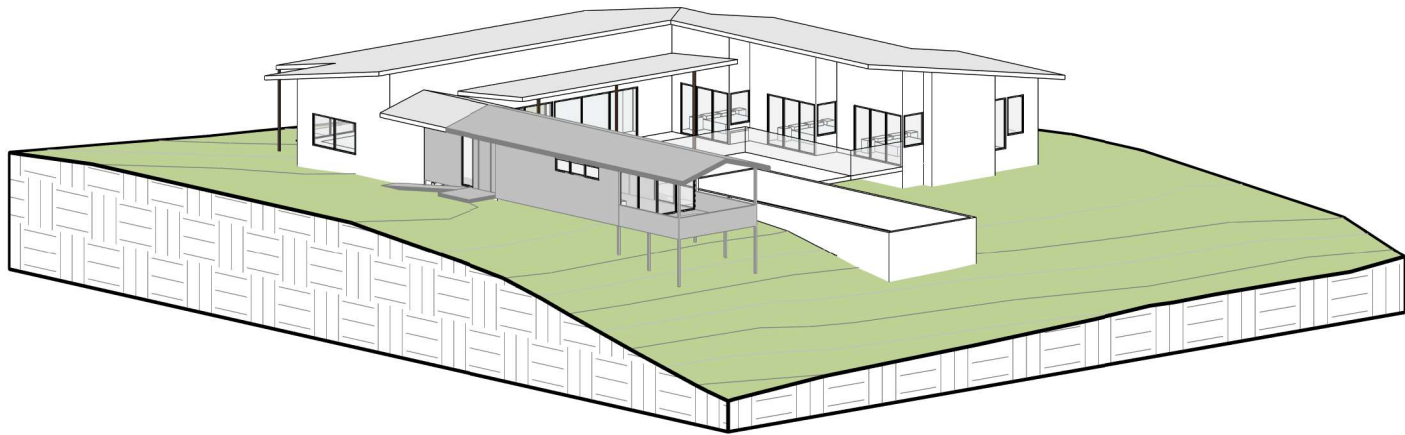


2 3D_DWELLING_NW

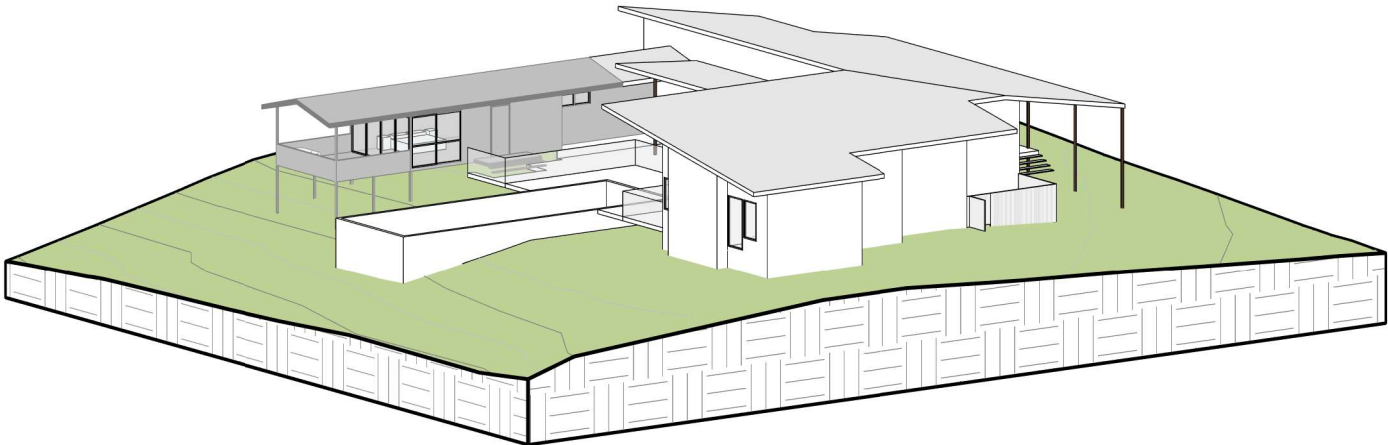

4 3D_DWELLING_SW

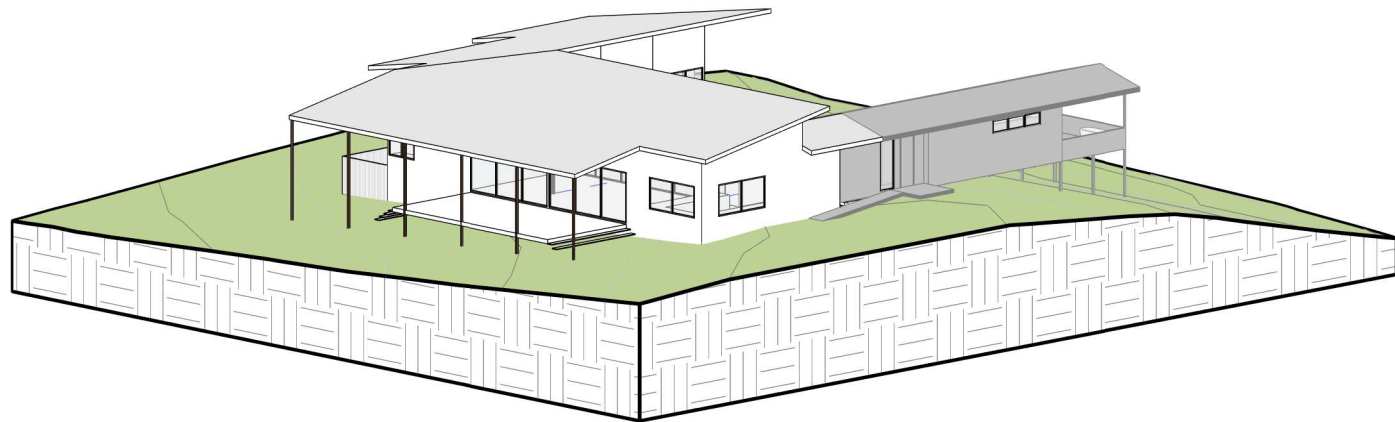

1 3D_DWELLING_NE

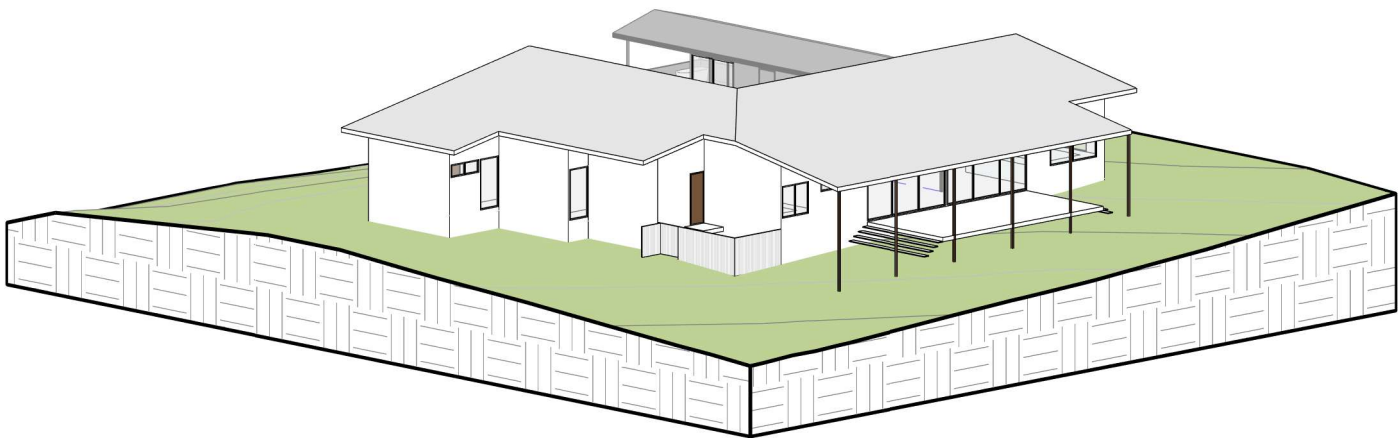

3 3D_DWELLING_SE

PRELIM PLAN
02/04/2024