



FIRST FLOOR PLAN
EXISTING

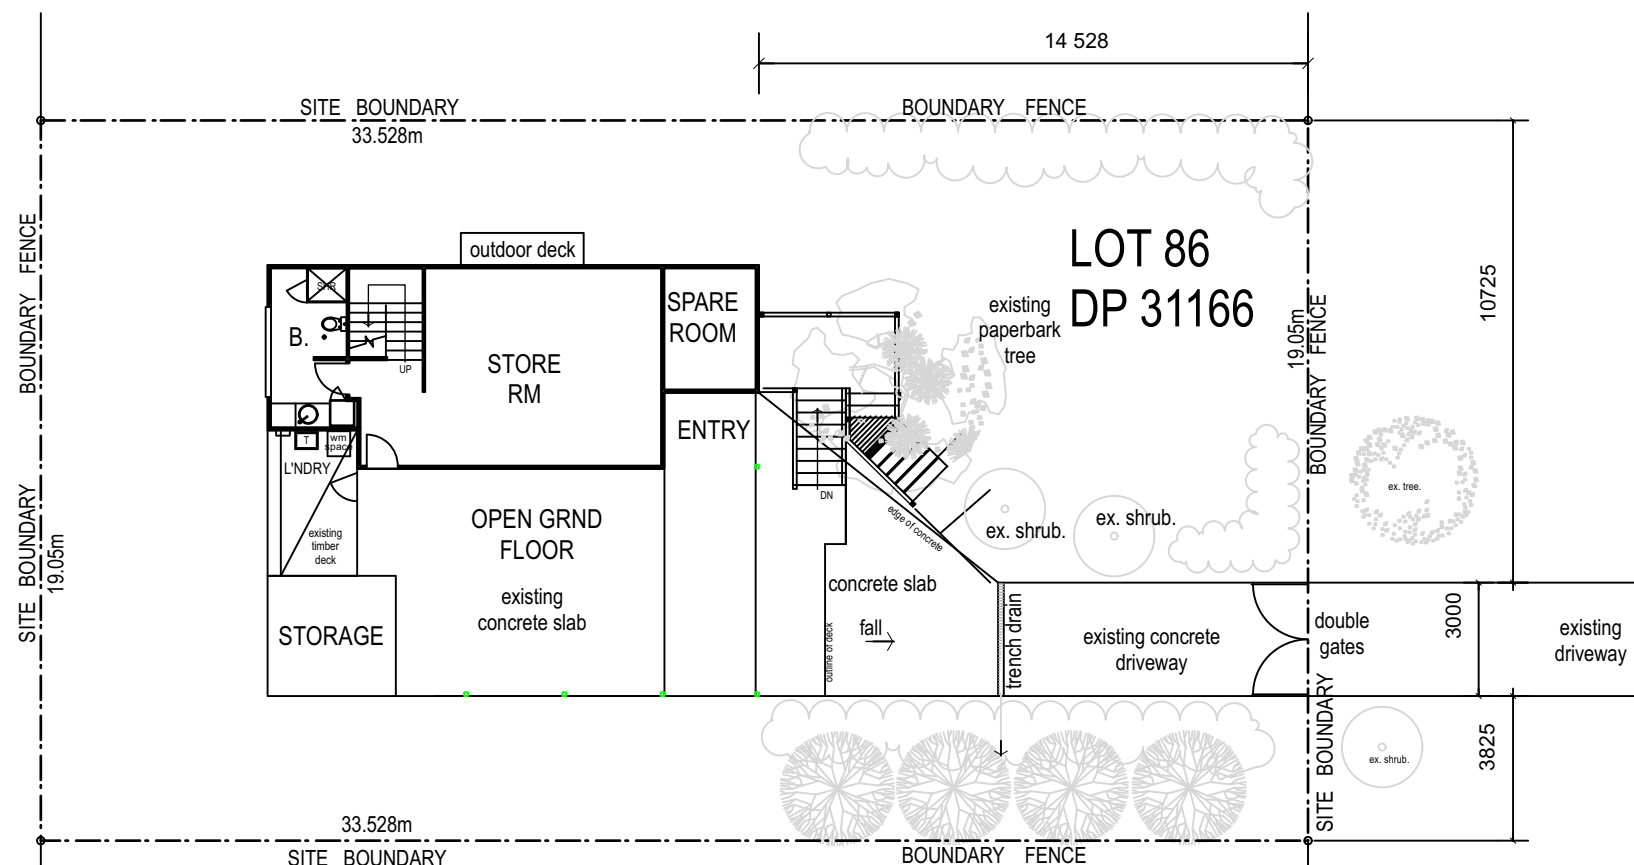


GROUND FLOOR PLAN
EXISTING

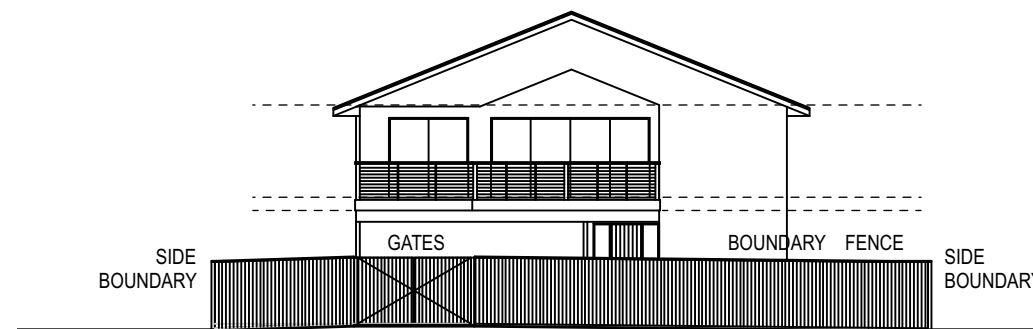


EAST ELEVATION
EXISTING STREET VIEW



WEST ELEVATION

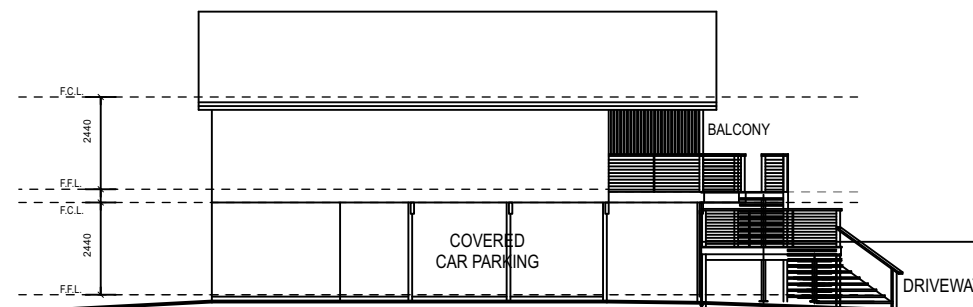

SOUTH ELEVATION

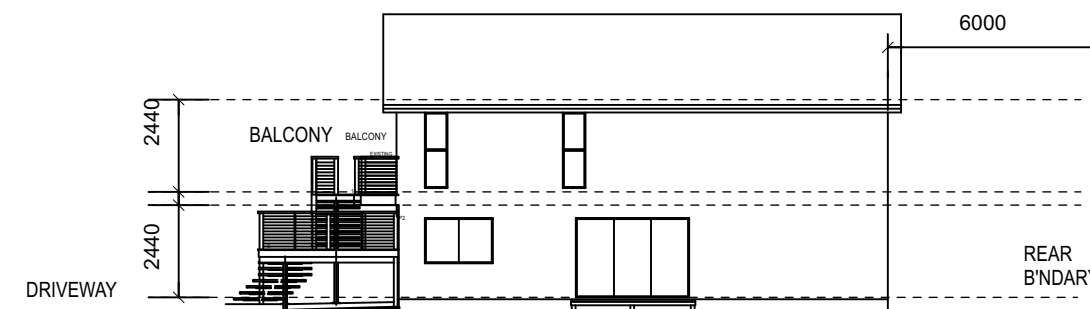

NORTH ELEVATION

EXISTING CONDITIONS

Sheetal Patterson : Architectural Design Draftsman
P.O. Box 72 Ocean Shores N.S.W. 2483
(02)6680 2115 (Mob): 0412 995456

ISSUE A
AMENDED: 12/2/24
DESCRIPTION: ISSUE FOR DEVELOPMENT APPROVAL

PROPOSED BEDROOM AND WORKSHOP ADDITION TO EXISTING
RESIDENCE AT 12 BEACH STREET, SOUTH GOLDEN BEACH,
For DR. P. MELKSHAM

DRAWN Sheetal
DATE Aug 2023
CHECKED SGP

JOB NO. 020823
SHEET DAA1
SCALE 1:200