

NOTE-
BUILDER TO CHECK ALL DIMENSIONS
ON SITE BEFORE COMMENCING WORK
OR ORDERING MATERIALS.

Specifications

Dimensions	3850 x 2200 x 1200 mm
Total Seats	6 x Seats
Dry Weight	800 KG
Water Volume	6000 Litres
Massage Pump (2 Speed)	1 x 3.0 HP
Plunge Jets	5 Stainless Steel Jets
Massage Jets	10 Stainless Steel Jets
Standard Inclusions	SpaNet SV Mini Touch Pad SpaNet 3.0 KW Heater Grey Eco Plastic Cabinet
Heat Pump Ready	No Optional Extra
Power Requirements	15 AMP - Hard Wired

BYRON SHIRE COUNCIL
Development Application
APPROVED PLAN
DA No. 10.2024.195.1
Date: 25/07/2024

NOTES

The Builder shall check all dimensions and levels on site prior to construction. Notify any errors, discrepancies or omissions to the designer. Refer to written dimensions only. Do not scale drawings. Drawings shall not be used for construction purposes until issued for construction. This drawing reflects a design by Barefoot Building Design and is to be used only for work when authorised in writing by Barefoot Building Design.

All boundaries and contours are subject to survey drawing W-01. All levels to Australian Height Data. It is the contractors responsibility to confirm all measurements on site and locations of any services prior to work on site.

All documents here within are subject to Australian Copyright Laws.

Project Partners
Refer to consultant documentation when directed

Certifier -	TBC
Planning Consultant -	C2U
Structural Engineer -	TBC
Surveyor -	TBC
Hydraulic Engineer-Stormwater Plan-	TBC

barefoot
BUILDING DESIGN

www.barefootbuildingdesign.com
SOUTH GOLDEN BEACH
NSW 2483
02 6680 5184, 0407 787 993
barefoot4@bigpond.com

Client **AMANDA & BOYD PHELPS**
Site Address **3 KALLAROO CIRCUIT
NORTH OCEAN SHORES
LOT 88, DP 1036242**
Owner Address **3 KALLAROO CCT OCEAN SHORES 2483**
Client Phone: **0427 216 762**

DRAWING TITLE :

PROJECT NAME :

FLOOR PLAN

PROPOSED COVERED
SPA BATH

DRAWING NO.

2 OF 4

Drawn | Checked RA |

Print Date: 23/07/2024

Project NO. 2416

Project Status

DA

20 Meters @ 1:100

15

10


5

4


3

2

1

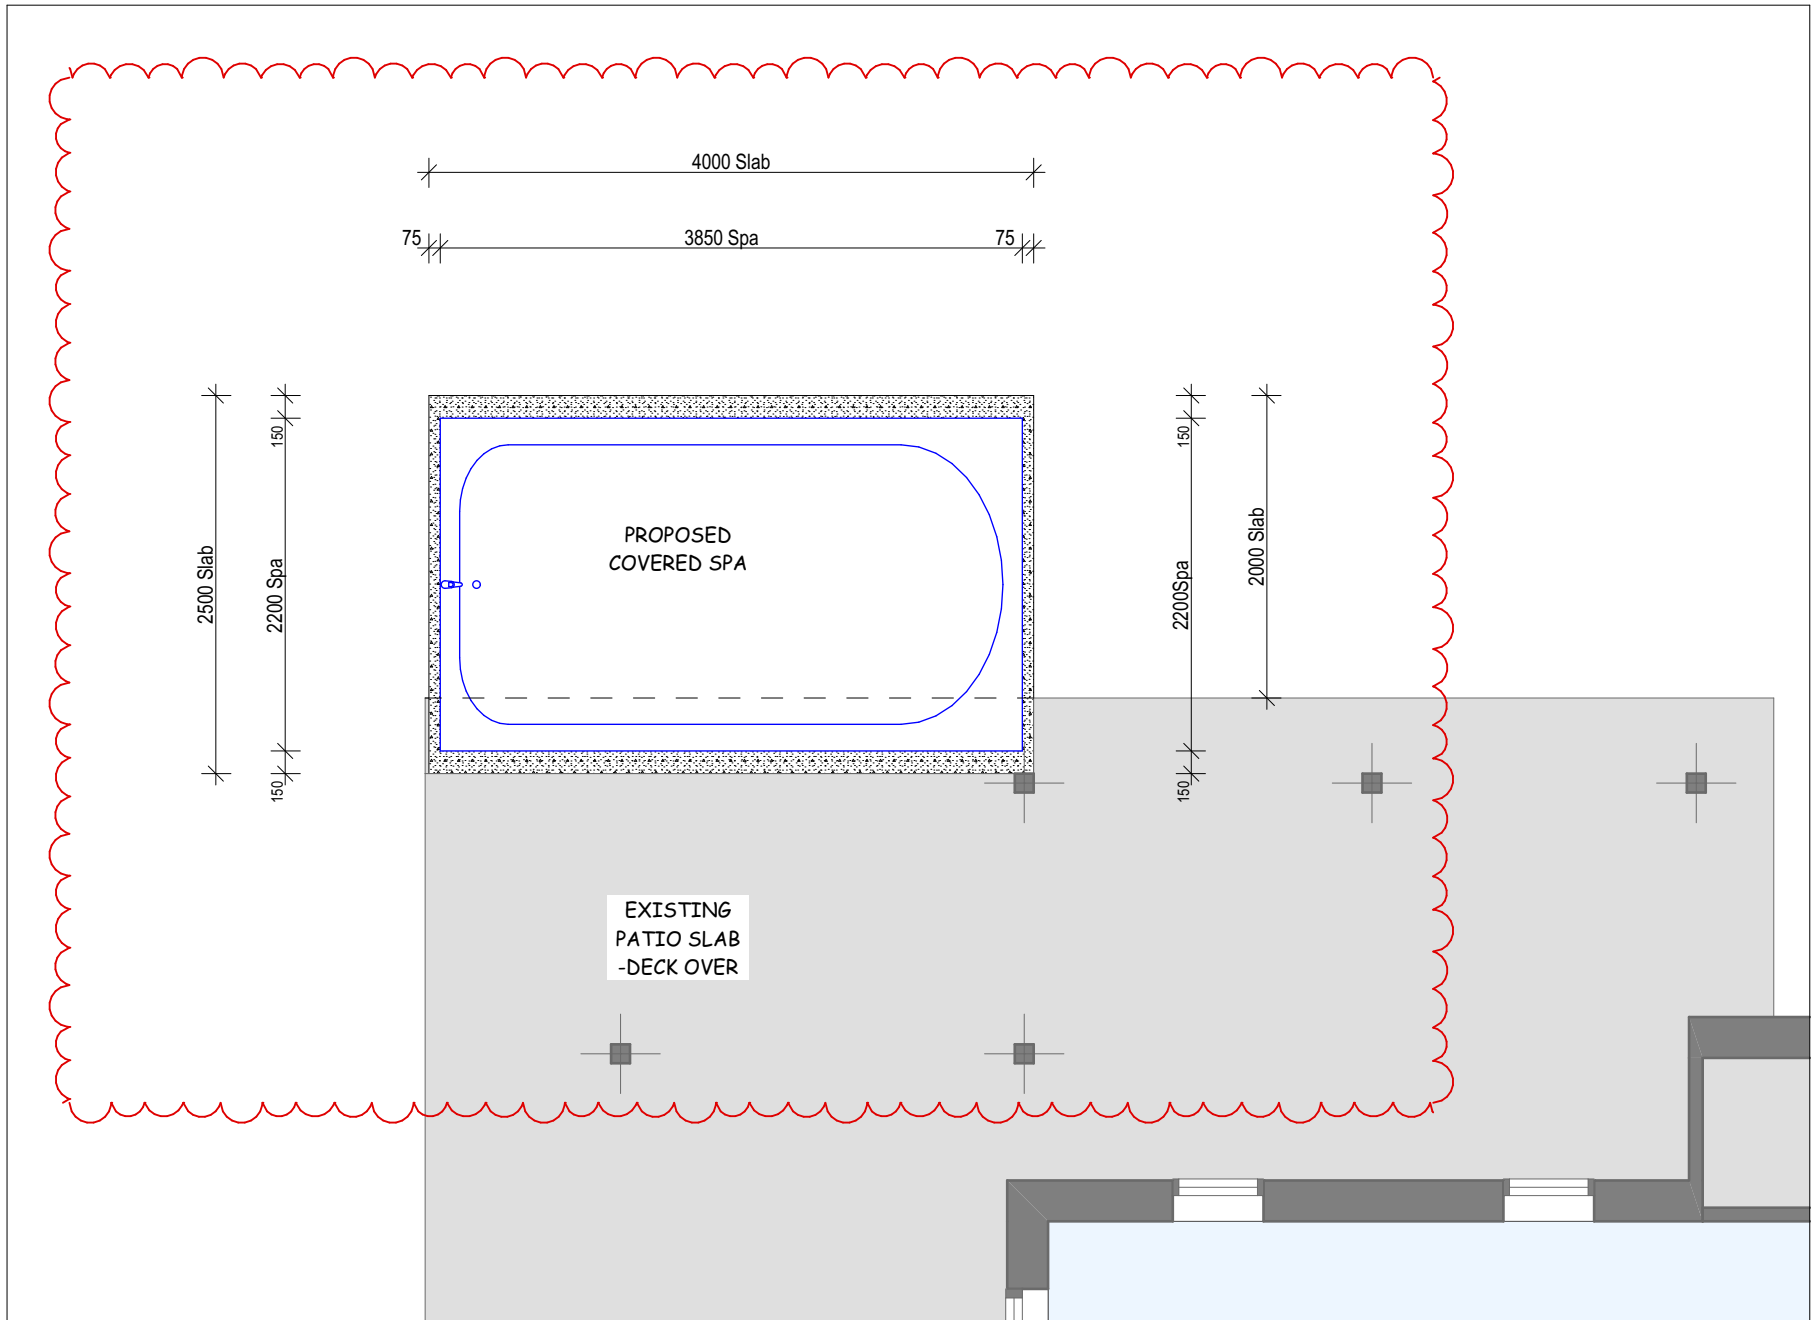

SPA PLAN
1:50

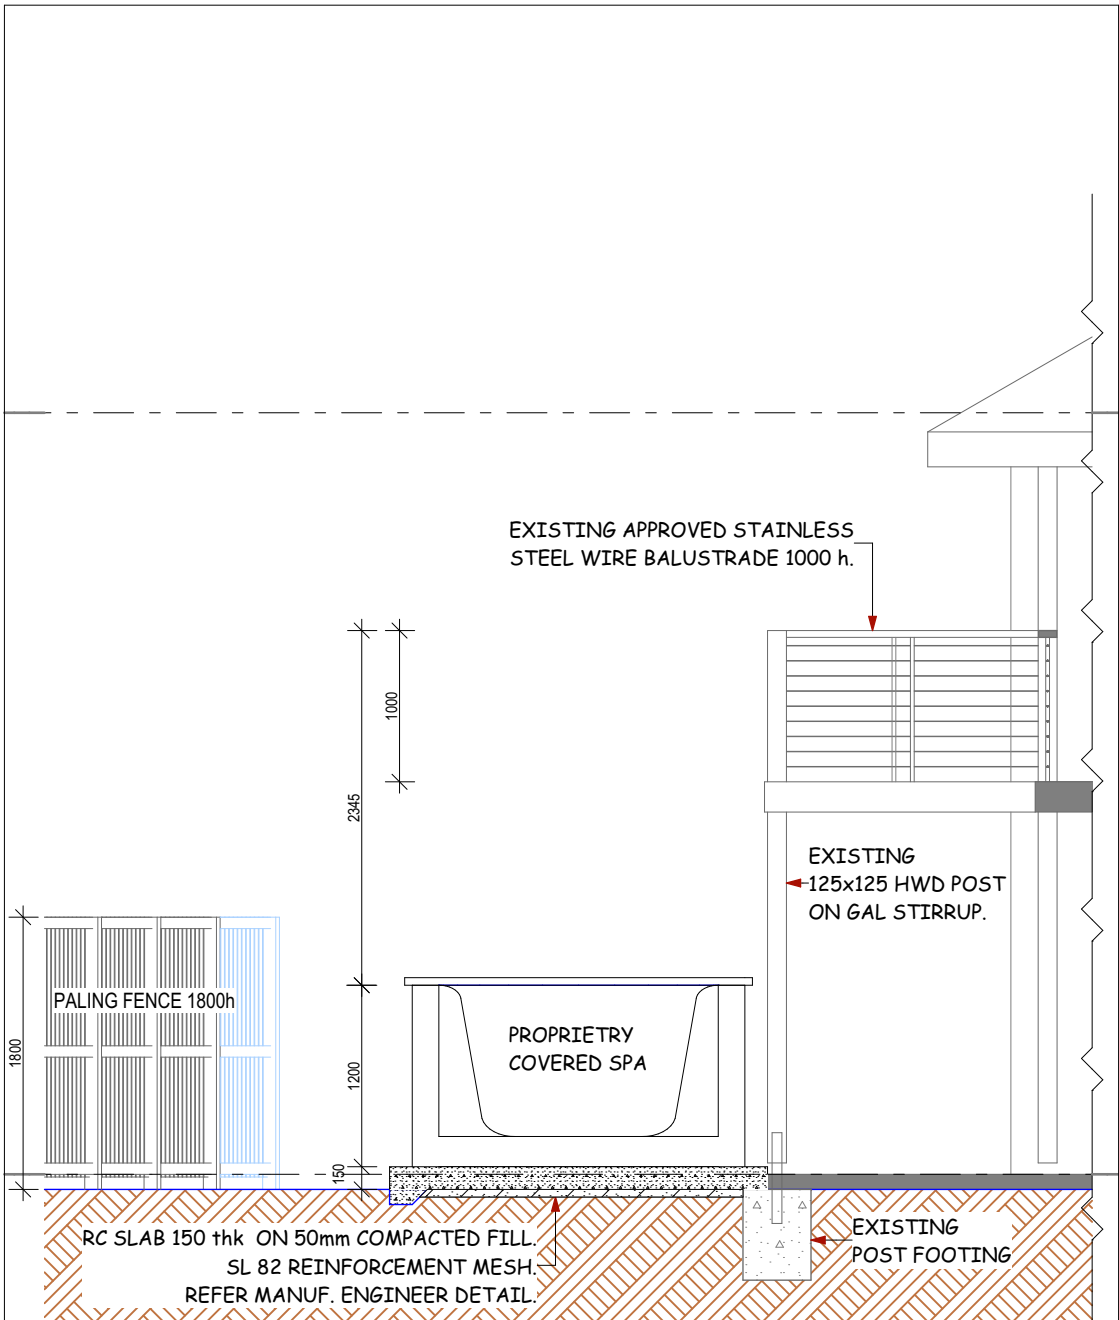

S-01 SECTION
1:50

BYRON SHIRE COUNCIL
Development Application
APPROVED PLAN
DA No. 10.2024.195.1
Date: 25/07/2024

NOTES
The Builder shall check all dimensions and levels on site prior to construction. Notify any errors, discrepancies or omissions to the designer. Refer to written dimensions only. Do not scale drawings. Drawings shall not be used for construction purposes until issued for construction. This drawing reflects a design by Barefoot Building Design and is to be used only for work when authorised in writing by Barefoot Building Design.
All boundaries and contours are subject to survey drawing W-01. All levels to Australian Height Data. It is the contractors responsibility to confirm all measurements on site and locations of any services prior to work on site.
All documents here within are subject to Australian Copyright Laws.

Project Partners
Refer to consultant documentation when directed
Certifier - TBC
Planning Consultant - C2U
Structural Engineer - TBC
Surveyor - TBC
Hydraulic Engineer - TBC
Stormwater Plan - TBC

barefoot
BUILDING DESIGN
www.barefootbuildingdesign.com
SOUTH GOLDEN BEACH
NSW 2483
02 6680 5184, 0407 787 993
barefoot4@bigpond.com


Client **AMANDA & BOYD PHELPS**
Site Address **3 KALLAROO CIRCUIT
NORTH OCEAN SHORES
LOT 88, DP 1036242**
Owner Address **3 KALLAROO CCT OCEAN SHORES 2483**
Client Phone: **0427 216 762**

DRAWING TITLE :
COVERED SPA PLAN
PROJECT NAME :
**PROPOSED COVERED
SPA BATH**


DRAWING NO.
3 OF 4
Drawn | Checked RA | *RA*
Print Date: **23/07/2024**
Project NO. **2416**
Project Status **DA**




E-04 NORTH ELEVATION
1:125

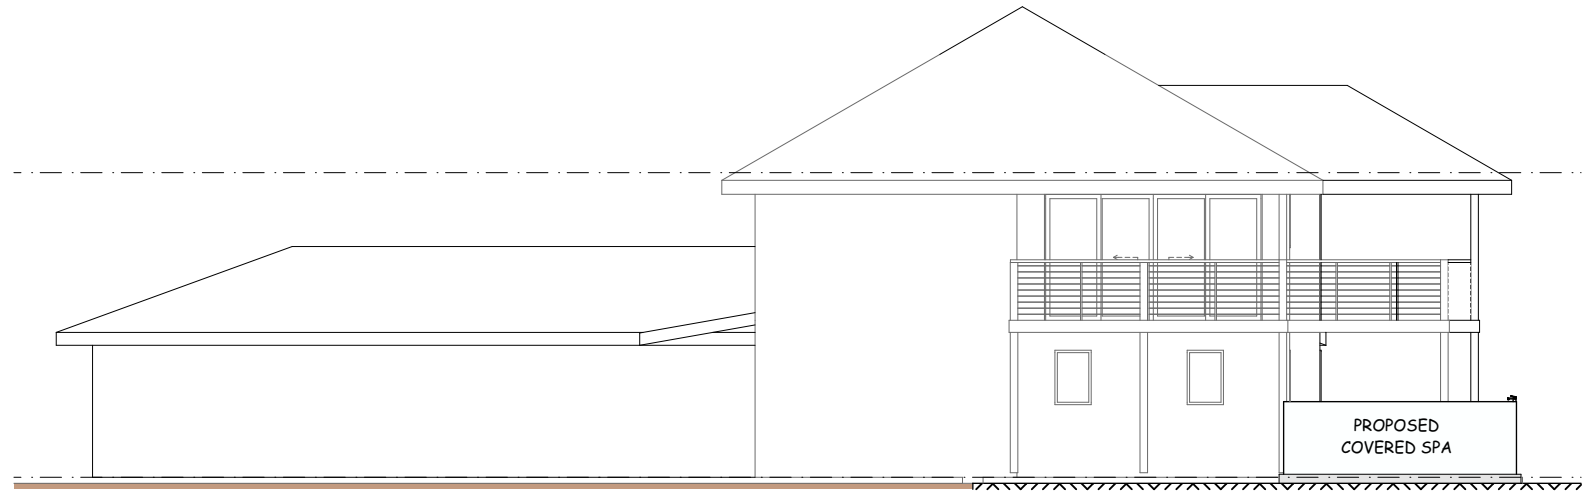

E-01 EAST ELEVATION
1:125

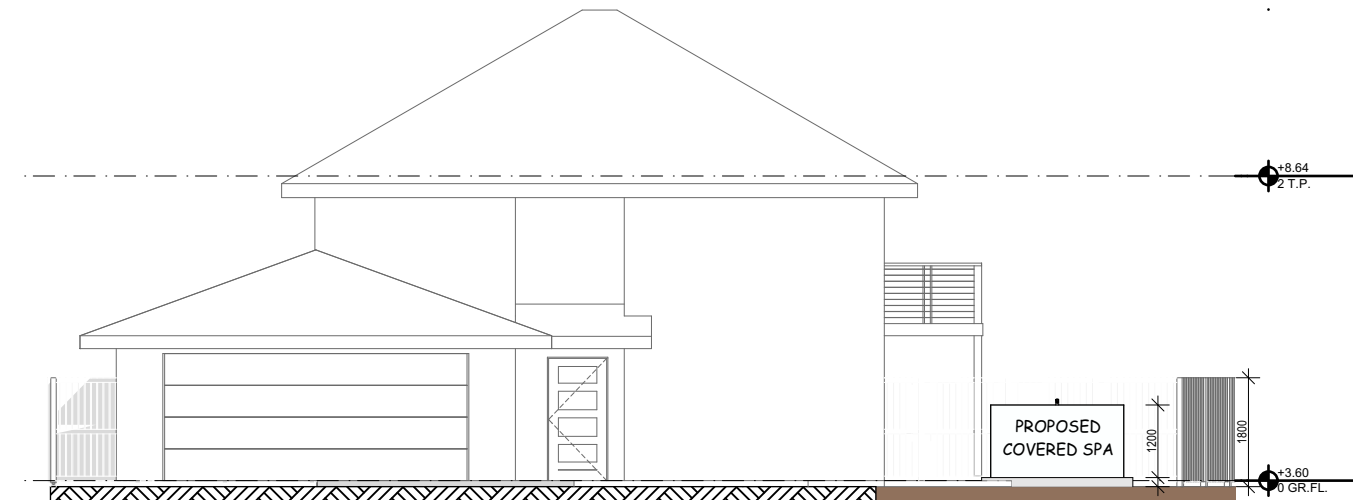

E-02 SOUTH ELEVATION
1:125

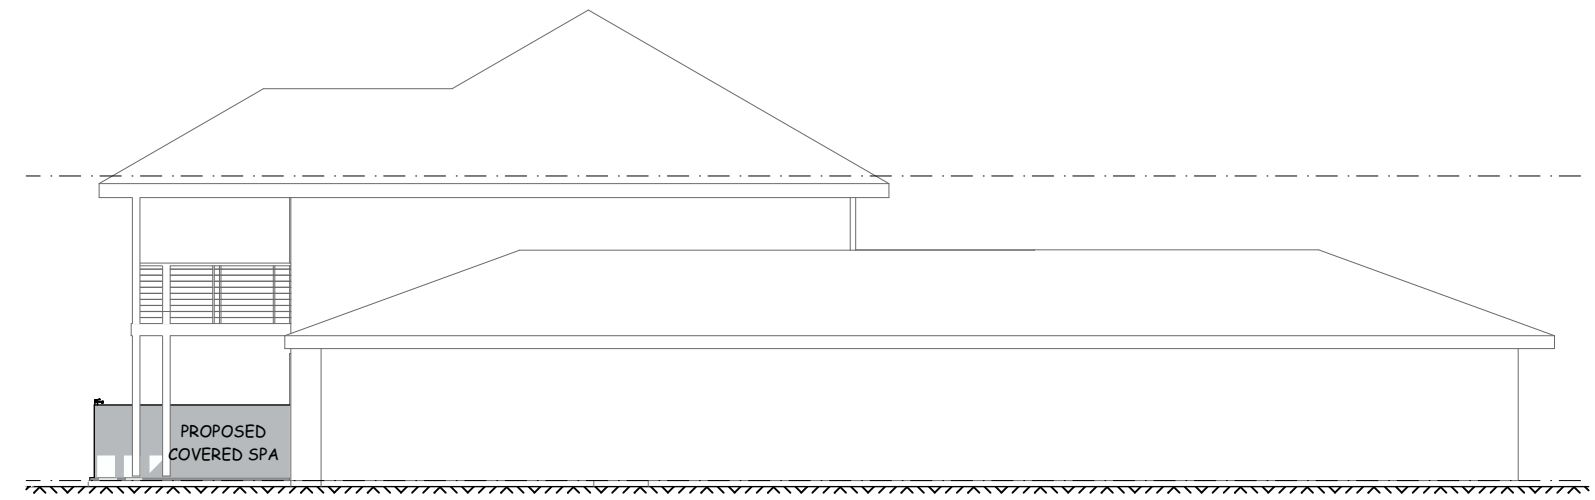

E-03 WEST ELEVATION
1:125

BYRON SHIRE COUNCIL
Development Application
APPROVED PLAN
DA No. 10.2024.195.1
Date: 25/07/2024

NOTES

The Builder shall check all dimensions and levels on site prior to construction. Notify any errors, discrepancies or omissions to the designer. Refer to written dimensions only. Do not scale drawings. Drawings shall not be used for construction purposes until issued for construction. This drawing reflects a design by Barefoot Building Design and is to be used only for work when authorised in writing by Barefoot Building Design.

All boundaries and contours are subject to survey drawing W-01. All levels to Australian Height Data. It is the contractors responsibility to confirm all measurements on site and locations of any services prior to work on site.

All documents here within are subject to Australian Copyright Laws.

Project Partners

Refer to consultant documentation when directed

Certifier - TBC
Planning Consultant - C2U
Structural Engineer - TBC
Surveyor - TBC
Hydraulic Engineer - TBC
Stormwater Plan - TBC

barefoot
BUILDING DESIGN

www.barefootbuildingdesign.com
SOUTH GOLDEN BEACH
NSW 2483
02 6680 5184, 0407 787 993
barefoot4@bigpond.com

Client

AMANDA & BOYD PHELPS

Site Address

3 KALLAROO CIRCUIT
NORTH OCEAN SHORES
LOT 88, DP 1036242

Owner Address

3 KALLAROO CCT OCEAN SHORES 2483

Client Phone:

0427 216 762

DRAWING TITLE :

ELEVATIONS

PROJECT NAME :

PROPOSED COVERED
SPA BATH

DRAWING NO.

4 OF 4

Drawn | Checked RA |

Print Date: 23/07/2024

Project NO. 2416

Project Status

DA

20 Meters @ 1:100

15

10

5

4

3

2

1