

HOUSE ON GALLEON LANE

5 TEVEN STREET, BRUNSWICK HEADS



FOUCHÉ ARCHITECTS

PHONE 0432 294 637
 EMAIL mail@fouchearchitects.com.au
 MAIL PO Box 1343 Coolangatta, Q 4225

REGISTRATION
 REG. ARCHITECT RAYNE FOUCHÉ
 QLD REGISTRATION NO 4763
 NSW REGISTRATION NO 10115

DISCLAIMER
 THIS DOCUMENT IS A REPRESENTATION OF THE ARCHITECTURAL DESIGN INTENT OF THIS PROJECT, AND MUST ONLY BE USED FOR THE PURPOSE STATED IN THE REVISIONS COLUMN.

INTELLECTUAL PROPERTY
 COPYRIGHT FOUCHÉ ARCHITECTS PTY LTD UNLESS OTHERWISE AGREED IN WRITING. ALL RIGHTS TO USE THIS DOCUMENT ARE SUBJECT TO PAYMENT IN FULL OF ALL FOUCHÉ ARCHITECTS PTY LTD CHARGES; THIS DOCUMENT MAY ONLY BE USED FOR THE EXPRESS PURPOSE AND PROJECT FOR WHICH IT HAS BEEN CREATED AND DELIVERED, AS NOTIFIED IN WRITING BY FOUCHÉ ARCHITECTS PTY LTD; AND THIS DOCUMENT MAY NOT BE OTHERWISE USED OR COPIED; ANY UNAUTHORISED USE OF THIS DOCUMENT IS AT THE USER'S SOLE RISK AND WITHOUT LIMITING FOUCHÉ ARCHITECTS PTY LTD'S RIGHTS AND THE USER RELEASES AND INDEMNIFIES FOUCHÉ ARCHITECTS PTY LTD FROM AND AGAINST ALL LOSS SO ARISING.

ISSUE	DATE	FOR
1	14.09.2021	CONCEPT ISSUE
2	14.10.2021	REVISED CONCEPT ISSUE
3	08.11.2021	CONSULTANT ISSUE
4	27.11.2021	DA ISSUE

CLIENT
DAMIAN MCCANN & REBECCA HAY

PROJECT NUMBER
 21116

PROJECT
 5 TEVEN STREET, BRUNSWICK HEADS

ADDRESS
 5 TEVEN STREET, BRUNSWICK HEADS NSW 2483


STATUS
 DA

DATE
 2021

DRAWING
 COVER PAGE

DRAWING NUMBER
 AC000

ISSUE
 4

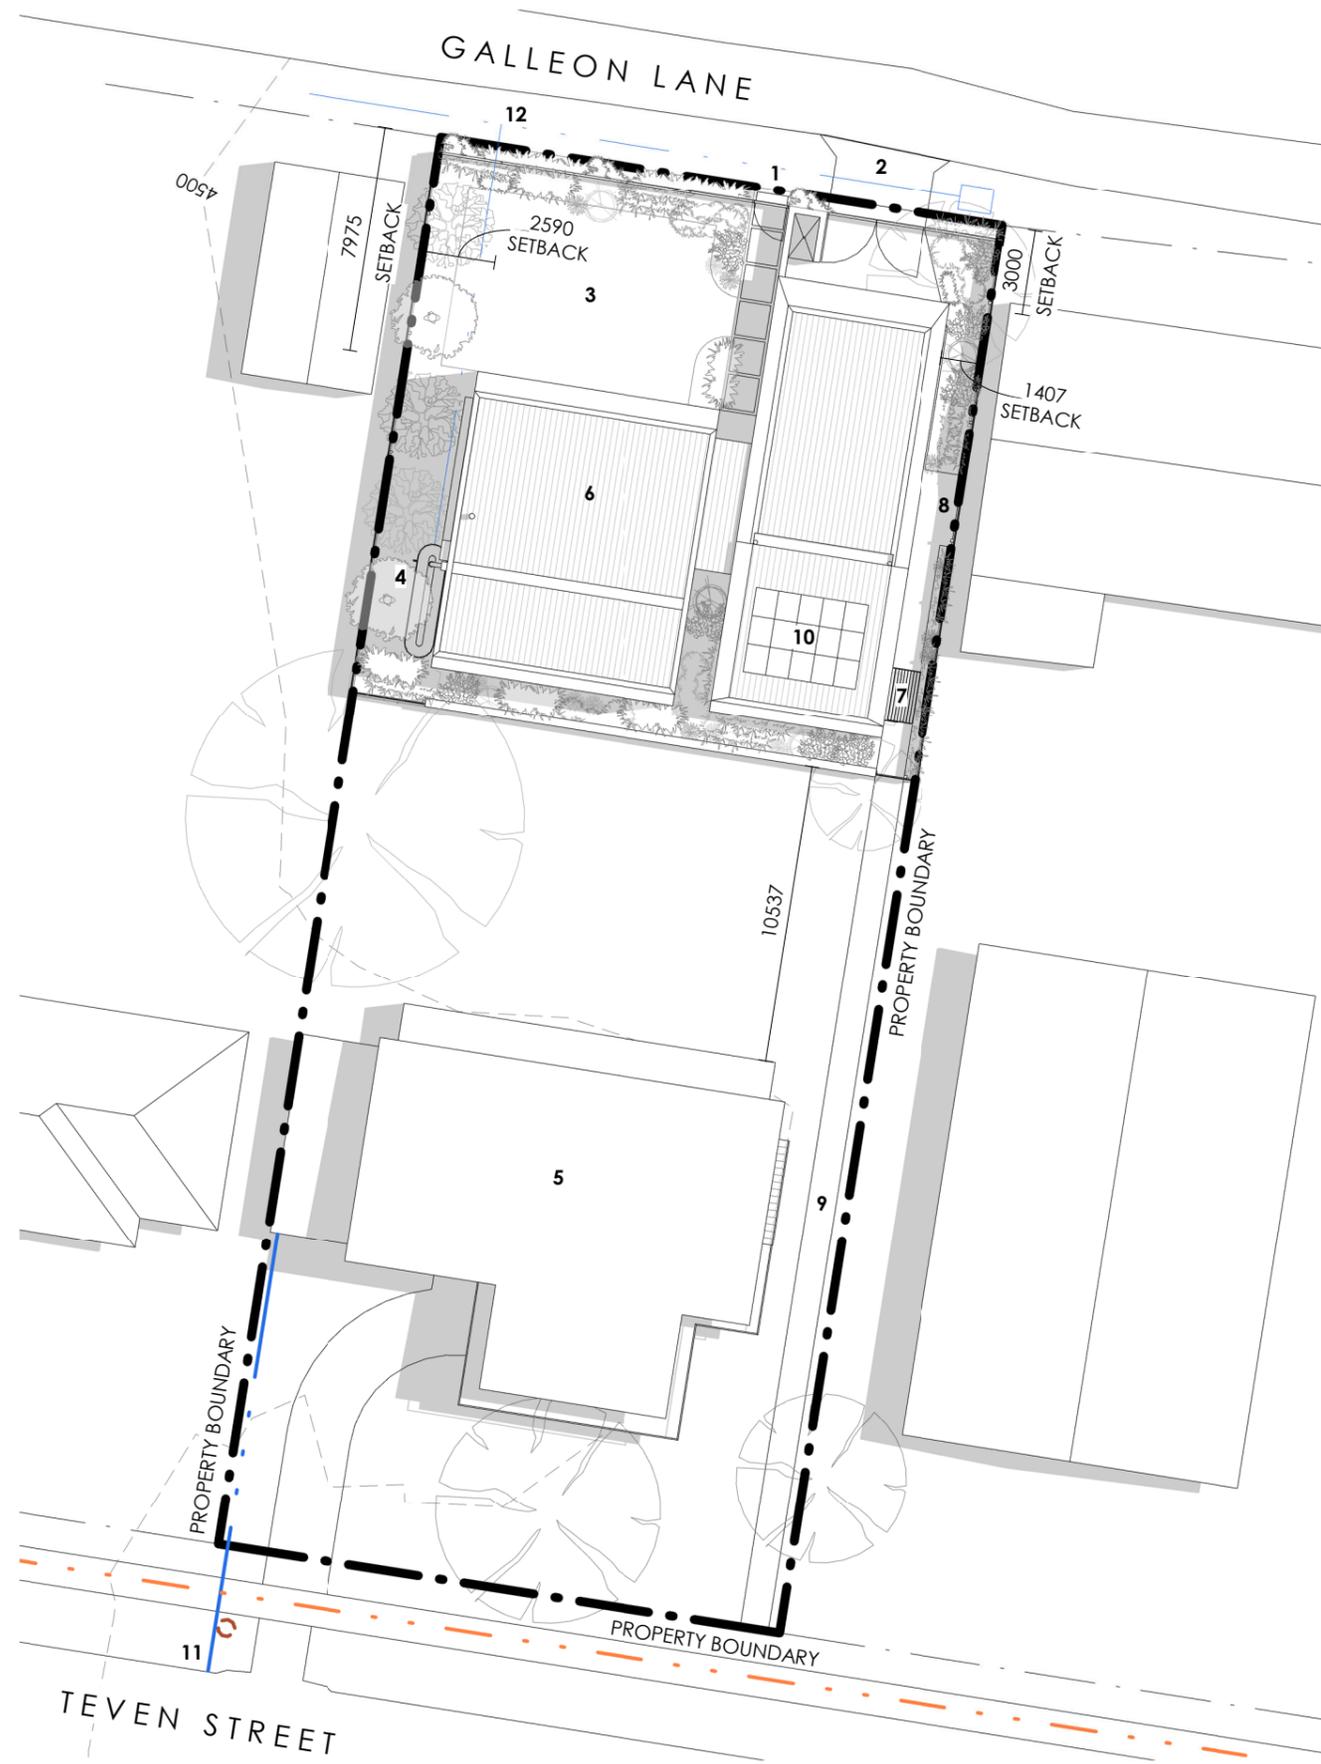


- - - - - STORMWATER
- - - - - POWER POLE
- - - - - NBN

NOTE: SERVICES' LOCATIONS HAVE BEEN TAKEN FROM DBYD MAPPING AND ARE INDICATIVE ONLY AND SHOULD NOT BE RELIED UPON AS AN ACCURATE LOCATION OF SERVICE/S

SITE PLAN

- 1 Entry gate
- 2 Driveway
- 3 Front yard
- 4 3 kL Water tank
- 5 Existing residence
- 6 Proposed residence
- 7 Clothes drying
- 8 Bin storage
- 9 Access to Teven Street
- 10 2 kW Photovoltaic system
- 11 Stormwater from existing dwelling discharges to kerb
- 12 Stormwater from proposed dwelling discharges to stormwater drain on Galleon Lane

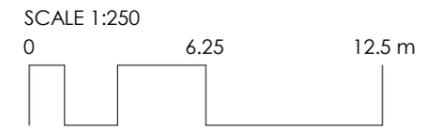

FOUCHÉ ARCHITECTS

PHONE 0432 294 637
 EMAIL mail@fouchearchitects.com.au
 MAIL PO Box 1343 Coolangatta, Q 4225

REGISTRATION
 REG. ARCHITECT RAYNE FOUCHÉ
 QLD REGISTRATION NO 4763
 NSW REGISTRATION NO 10115

DISCLAIMER
 THIS DOCUMENT IS A REPRESENTATION OF THE ARCHITECTURAL DESIGN INTENT OF THIS PROJECT, AND MUST ONLY BE USED FOR THE PURPOSE STATED IN THE REVISIONS COLUMN.

INTELLECTUAL PROPERTY
 COPYRIGHT FOUCHÉ ARCHITECTS PTY LTD UNLESS OTHERWISE AGREED IN WRITING. ALL RIGHTS TO USE THIS DOCUMENT ARE SUBJECT TO PAYMENT IN FULL OF ALL FOUCHÉ ARCHITECTS PTY LTD CHARGES; THIS DOCUMENT MAY ONLY BE USED FOR THE EXPRESS PURPOSE AND PROJECT FOR WHICH IT HAS BEEN CREATED AND DELIVERED, AS NOTIFIED IN WRITING BY FOUCHÉ ARCHITECTS PTY LTD; AND THIS DOCUMENT MAY NOT BE OTHERWISE USED OR COPIED; ANY UNAUTHORISED USE OF THIS DOCUMENT IS AT THE USER'S SOLE RISK AND WITHOUT LIMITING FOUCHÉ ARCHITECTS PTY LTD'S RIGHTS AND THE USER RELEASES AND INDEMNIFIES FOUCHÉ ARCHITECTS PTY LTD FROM AND AGAINST ALL LOSS SO ARISING.

ISSUE	DATE	FOR
1	14.09.2021	CONCEPT ISSUE
2	14.10.2021	REVISED CONCEPT ISSUE
3	08.11.2021	CONSULTANT ISSUE
4	27.11.2021	DA ISSUE

CLIENT
 DAMIAN MCCANN & REBECCA HAY

PROJECT NUMBER
 21116

PROJECT
 5 TEVEN STREET, BRUNSWICK HEADS

ADDRESS
 5 TEVEN STREET, BRUNSWICK HEADS NSW 2483


TRUE NORTH

STATUS	DATE	SCALE (A3)
DA	2021	As indicated

DRAWING	DRAWING NUMBER	ISSUE
SITE PLAN	AC101	4

2590 SETBACK 16120 1407 SETBACK


PROPERTY BOUNDARY

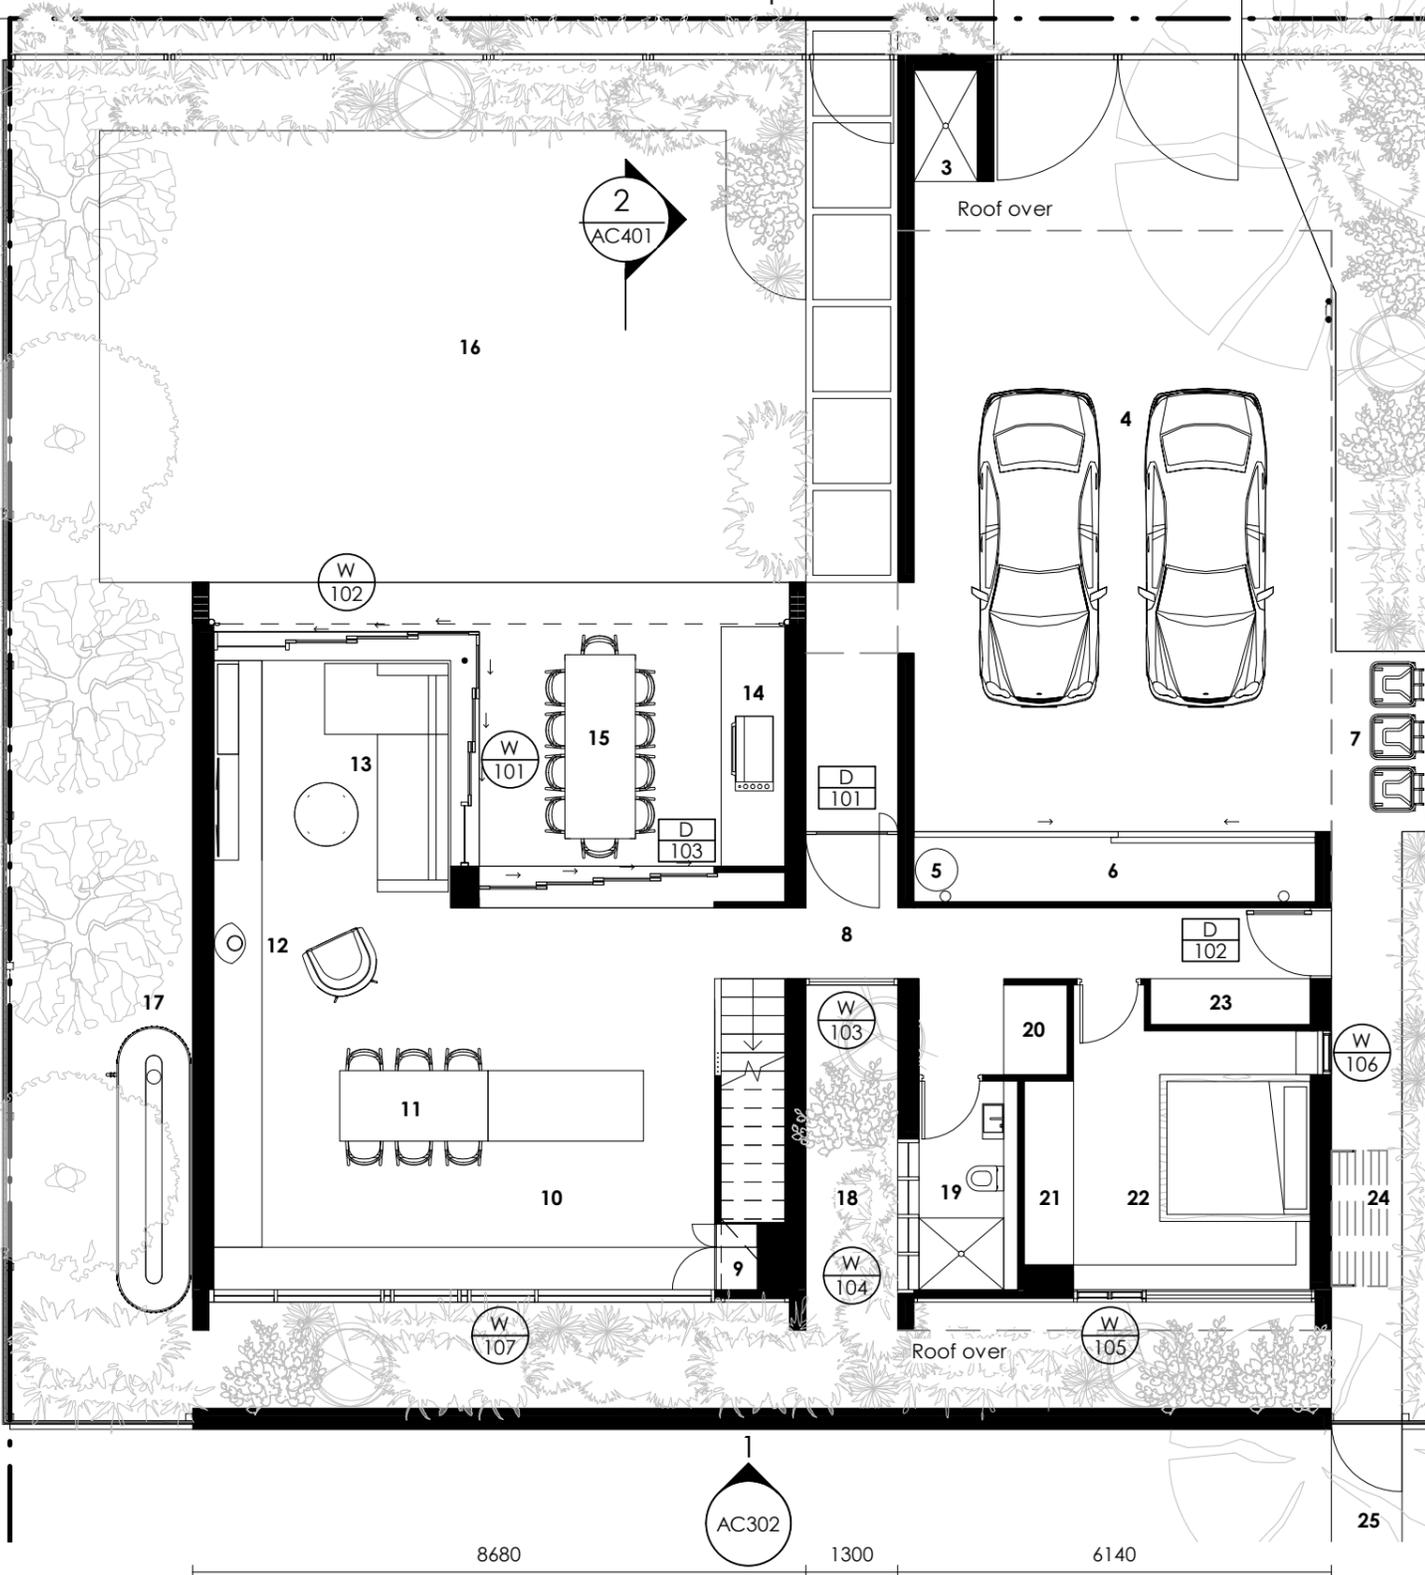

LOWER LEVEL

- 1 Entry gate
- 2 Driveway
- 3 Outdoor shower
- 4 Covered carport
- 5 Electric storage hot water system
- 6 Storage
- 7 Bin storage
- 8 Entry
- 9 Fridge, appliance & pantry under stair
- 10 Kitchen
- 11 Dining
- 12 Fireplace
- 13 Living
- 14 Outdoor kitchen
- 15 Outdoor dining
- 16 Grass area
- 17 3 kL Water tank
- 18 Courtyard garden
- 19 Bathroom
- 20 Linen
- 21 Robe
- 22 Bed
- 23 Laundry
- 24 Clothes drying
- 25 Access path

3000
7975 HOUSE S/B
15555
1400
SETBACK TO CARPORT

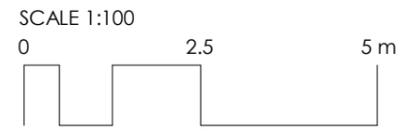

FOUCHÉ ARCHITECTS

PHONE 0432 294 637
EMAIL mail@fouchearchitects.com.au
MAIL PO Box 1343 Coolangatta, Q 4225

REGISTRATION
REG. ARCHITECT RAYNE FOUCHÉ
QLD REGISTRATION NO 4763
NSW REGISTRATION NO 10115

DISCLAIMER
THIS DOCUMENT IS A REPRESENTATION OF THE ARCHITECTURAL DESIGN INTENT OF THIS PROJECT, AND MUST ONLY BE USED FOR THE PURPOSE STATED IN THE REVISIONS COLUMN.

INTELLECTUAL PROPERTY
COPYRIGHT FOUCHÉ ARCHITECTS PTY LTD UNLESS OTHERWISE AGREED IN WRITING. ALL RIGHTS TO USE THIS DOCUMENT ARE SUBJECT TO PAYMENT IN FULL OF ALL FOUCHÉ ARCHITECTS PTY LTD CHARGES; THIS DOCUMENT MAY ONLY BE USED FOR THE EXPRESS PURPOSE AND PROJECT FOR WHICH IT HAS BEEN CREATED AND DELIVERED, AS NOTIFIED IN WRITING BY FOUCHÉ ARCHITECTS PTY LTD; AND THIS DOCUMENT MAY NOT BE OTHERWISE USED OR COPIED; ANY UNAUTHORISED USE OF THIS DOCUMENT IS AT THE USER'S SOLE RISK AND WITHOUT LIMITING FOUCHÉ ARCHITECTS PTY LTD'S RIGHTS AND THE USER RELEASES AND INDEMNIFIES FOUCHÉ ARCHITECTS PTY LTD FROM AND AGAINST ALL LOSS SO ARISING.

ISSUE	DATE	FOR
1	14.09.2021	CONCEPT ISSUE
2	14.10.2021	REVISED CONCEPT ISSUE
3	08.11.2021	CONSULTANT ISSUE
4	27.11.2021	DA ISSUE

CLIENT
DAMIAN MCCANN & REBECCA HAY

PROJECT NUMBER
21116


PROJECT
5 TEVEN STREET, BRUNSWICK HEADS

ADDRESS
5 TEVEN STREET, BRUNSWICK HEADS NSW 2483




STATUS	DATE	SCALE (A3)
DA	2021	1 : 100

DRAWING	DRAWING NUMBER	ISSUE
LOWER LEVEL PLAN	AC201	4

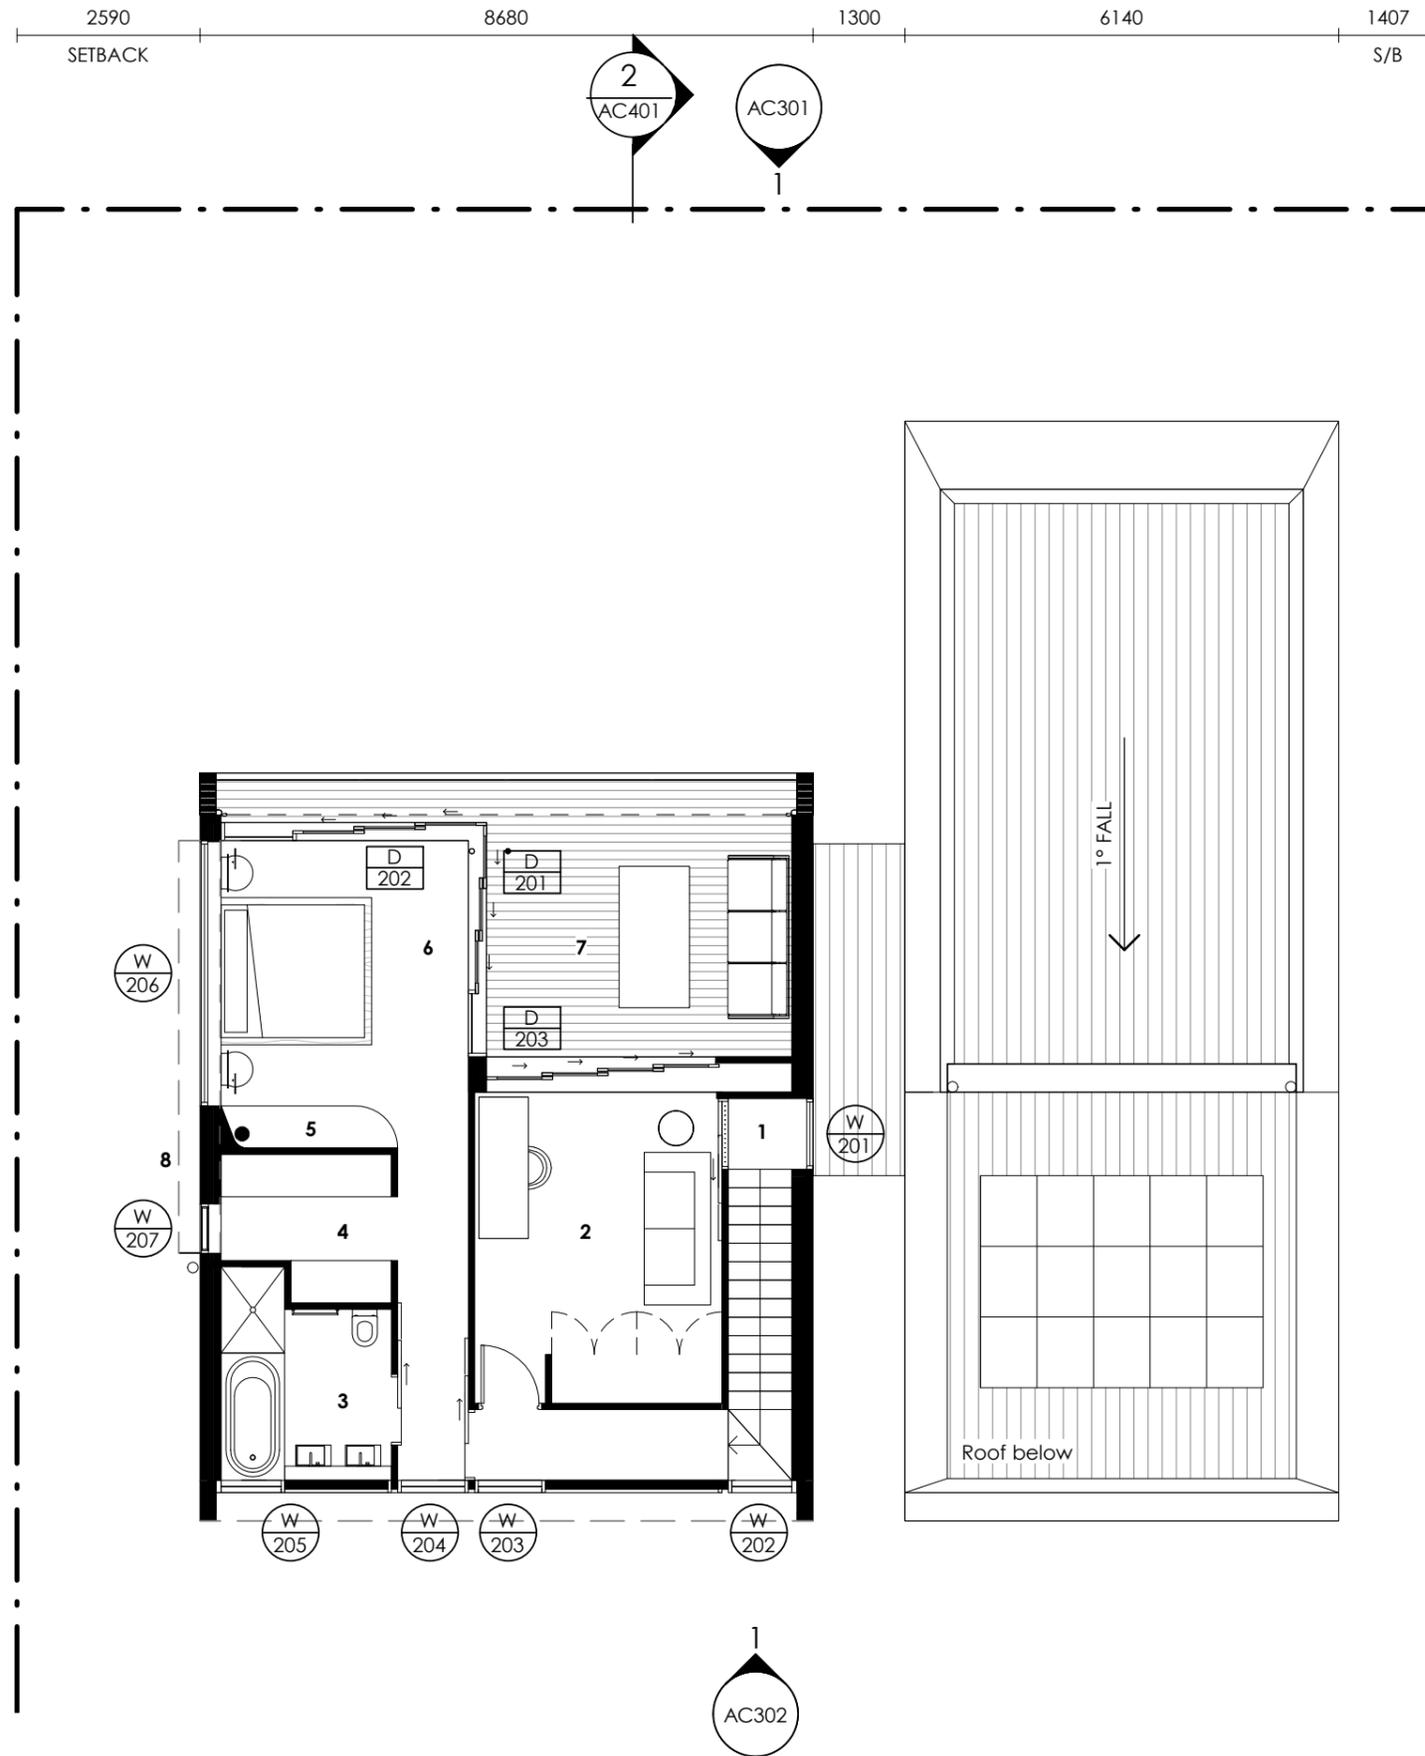

UPPER LEVEL

- 1 Stair void
- 2 Bedroom
- 3 Ensuite
- 4 Walk-in robe
- 5 Built-in seat
- 6 Master bedroom
- 7 Covered deck
- 8 Window awning
- 9 2 kW Photovoltaic system

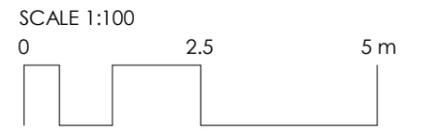

FOUCHÉ ARCHITECTS

PHONE 0432 294 637
 EMAIL mail@fouchearchitects.com.au
 MAIL PO Box 1343 Coolangatta, Q 4225

REGISTRATION
 REG. ARCHITECT RAYNE FOUCHÉ
 QLD REGISTRATION NO 4763
 NSW REGISTRATION NO 10115

DISCLAIMER
 THIS DOCUMENT IS A REPRESENTATION OF THE ARCHITECTURAL DESIGN INTENT OF THIS PROJECT, AND MUST ONLY BE USED FOR THE PURPOSE STATED IN THE REVISIONS COLUMN.

INTELLECTUAL PROPERTY
 COPYRIGHT FOUCHÉ ARCHITECTS PTY LTD UNLESS OTHERWISE AGREED IN WRITING. ALL RIGHTS TO USE THIS DOCUMENT ARE SUBJECT TO PAYMENT IN FULL OF ALL FOUCHÉ ARCHITECTS PTY LTD CHARGES; THIS DOCUMENT MAY ONLY BE USED FOR THE EXPRESS PURPOSE AND PROJECT FOR WHICH IT HAS BEEN CREATED AND DELIVERED, AS NOTIFIED IN WRITING BY FOUCHÉ ARCHITECTS PTY LTD; AND THIS DOCUMENT MAY NOT BE OTHERWISE USED OR COPIED; ANY UNAUTHORISED USE OF THIS DOCUMENT IS AT THE USER'S SOLE RISK AND WITHOUT LIMITING FOUCHÉ ARCHITECTS PTY LTD'S RIGHTS AND THE USER RELEASES AND INDEMNIFIES FOUCHÉ ARCHITECTS PTY LTD FROM AND AGAINST ALL LOSS SO ARISING.

ISSUE	DATE	FOR
1	14.09.2021	CONCEPT ISSUE
2	14.10.2021	REVISED CONCEPT ISSUE
3	08.11.2021	CONSULTANT ISSUE
4	27.11.2021	DA ISSUE

CLIENT
 DAMIAN MCCANN &
 REBECCA HAY

PROJECT NUMBER
 21116

PROJECT
 5 TEVEN STREET, BRUNSWICK HEADS

ADDRESS
 5 TEVEN STREET, BRUNSWICK HEADS NSW 2483

TRUE NORTH

STATUS
 DA


DATE
 2021

DRAWING
 UPPER LEVEL PLAN

SCALE (A3)
 1 : 100

DRAWING NUMBER
 AC202


ISSUE
 4

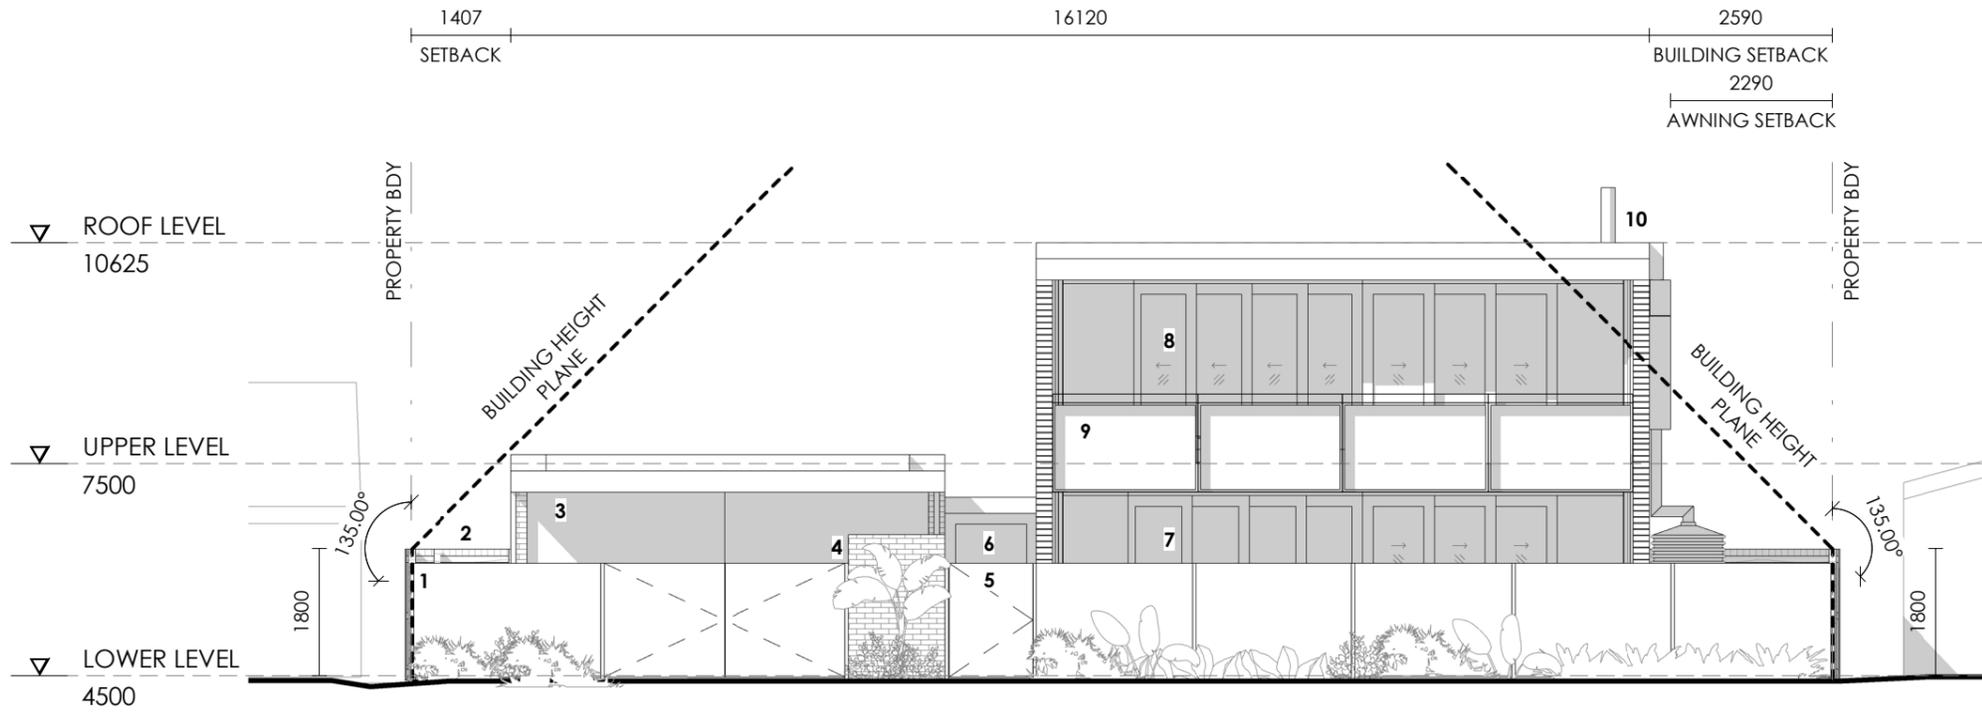

NORTH ELEVATION

- 1 Metal mesh front fence
- 2 Southern boundary fence
- 3 Covered carport
- 4 Outdoor shower behind brick wall
- 5 Entry gate
- 6 Entry
- 7 Outdoor entertaining
- 8 Covered deck
- 9 Steel/fibre cement balustrade
- 10 Chimney flue


NORTH ELEVATION
1 : 100

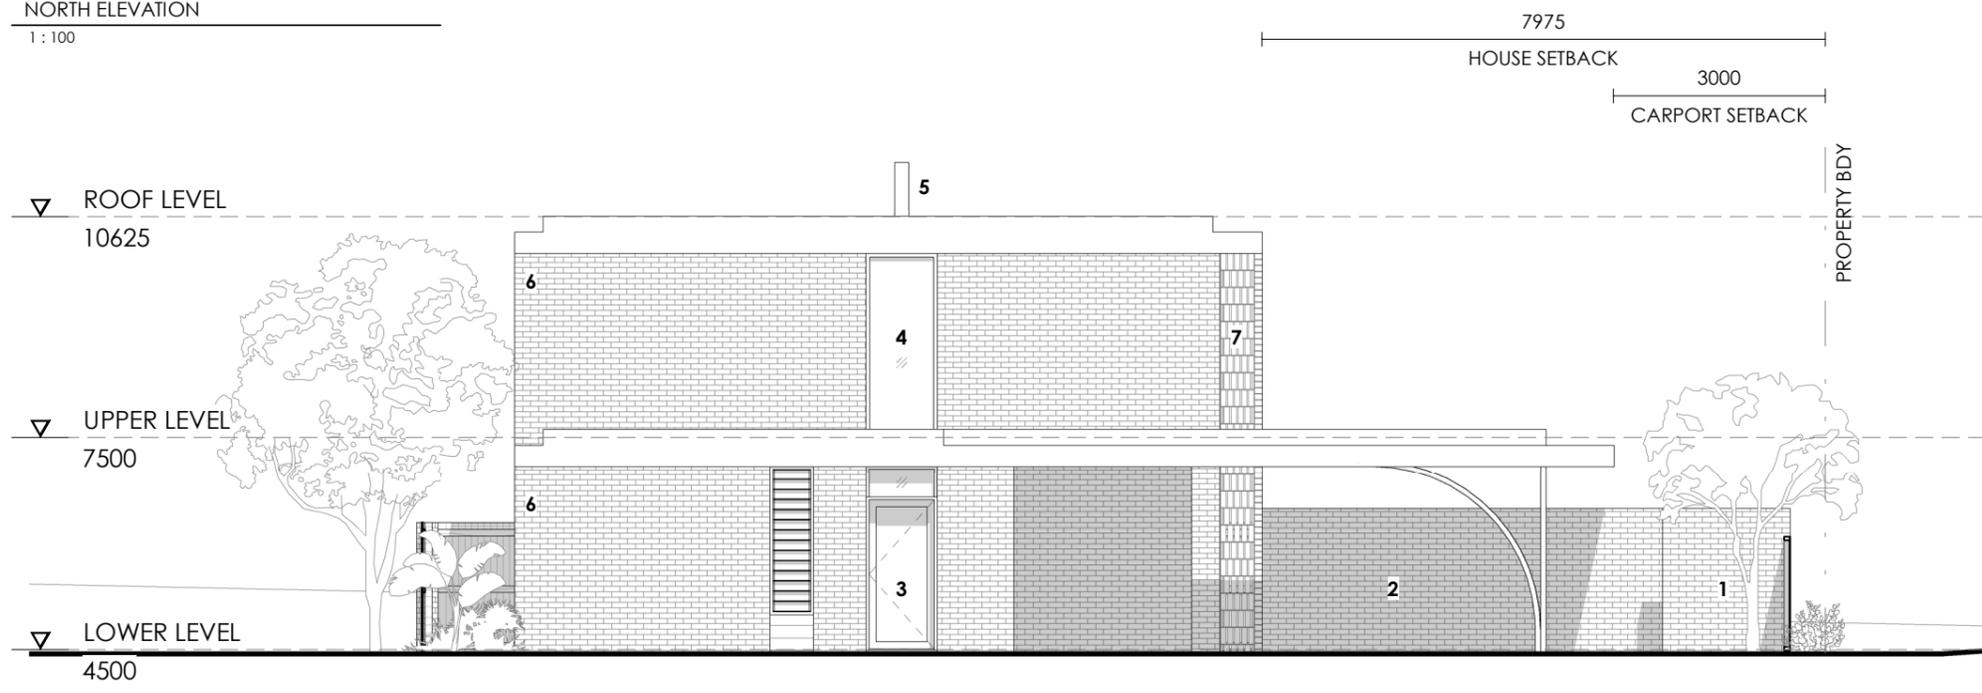

EAST ELEVATION

- 1 Driveway
- 2 Covered carport
- 3 Laundry access
- 4 Window to stair void
- 5 Chimney flue
- 6 Double brick walls
- 7 Breeze brick wall

EAST ELEVATION
1 : 100

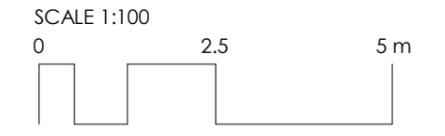

FOUCHÉ ARCHITECTS

PHONE 0432 294 637
EMAIL mail@fouchearchitects.com.au
MAIL PO Box 1343 Coolangatta, Q 4225

REGISTRATION
REG. ARCHITECT RAYNE FOUCHÉ
QLD REGISTRATION NO 4763
NSW REGISTRATION NO 10115

DISCLAIMER
THIS DOCUMENT IS A REPRESENTATION OF THE ARCHITECTURAL DESIGN INTENT OF THIS PROJECT, AND MUST ONLY BE USED FOR THE PURPOSE STATED IN THE REVISIONS COLUMN.

INTELLECTUAL PROPERTY
COPYRIGHT FOUCHÉ ARCHITECTS PTY LTD UNLESS OTHERWISE AGREED IN WRITING. ALL RIGHTS TO USE THIS DOCUMENT ARE SUBJECT TO PAYMENT IN FULL OF ALL FOUCHÉ ARCHITECTS PTY LTD CHARGES; THIS DOCUMENT MAY ONLY BE USED FOR THE EXPRESS PURPOSE AND PROJECT FOR WHICH IT HAS BEEN CREATED AND DELIVERED, AS NOTIFIED IN WRITING BY FOUCHÉ ARCHITECTS PTY LTD; AND THIS DOCUMENT MAY NOT BE OTHERWISE USED OR COPIED; ANY UNAUTHORISED USE OF THIS DOCUMENT IS AT THE USER'S SOLE RISK AND WITHOUT LIMITING FOUCHÉ ARCHITECTS PTY LTD'S RIGHTS AND THE USER RELEASES AND INDEMNIFIES FOUCHÉ ARCHITECTS PTY LTD FROM AND AGAINST ALL LOSS SO ARISING.

ISSUE	DATE	FOR
1	14.09.2021	CONCEPT ISSUE
2	14.10.2021	REVISED CONCEPT ISSUE
3	08.11.2021	CONSULTANT ISSUE
4	27.11.2021	DA ISSUE

CLIENT
DAMIAN MCCANN &
REBECCA HAY


PROJECT NUMBER
21116

PROJECT
5 TEVEN STREET, BRUNSWICK HEADS

ADDRESS
5 TEVEN STREET, BRUNSWICK HEADS NSW 2483

STATUS	DATE	SCALE (A3)
DA	2021	1 : 100

DRAWING	DRAWING NUMBER	ISSUE
ELEVATIONS	AC301	4

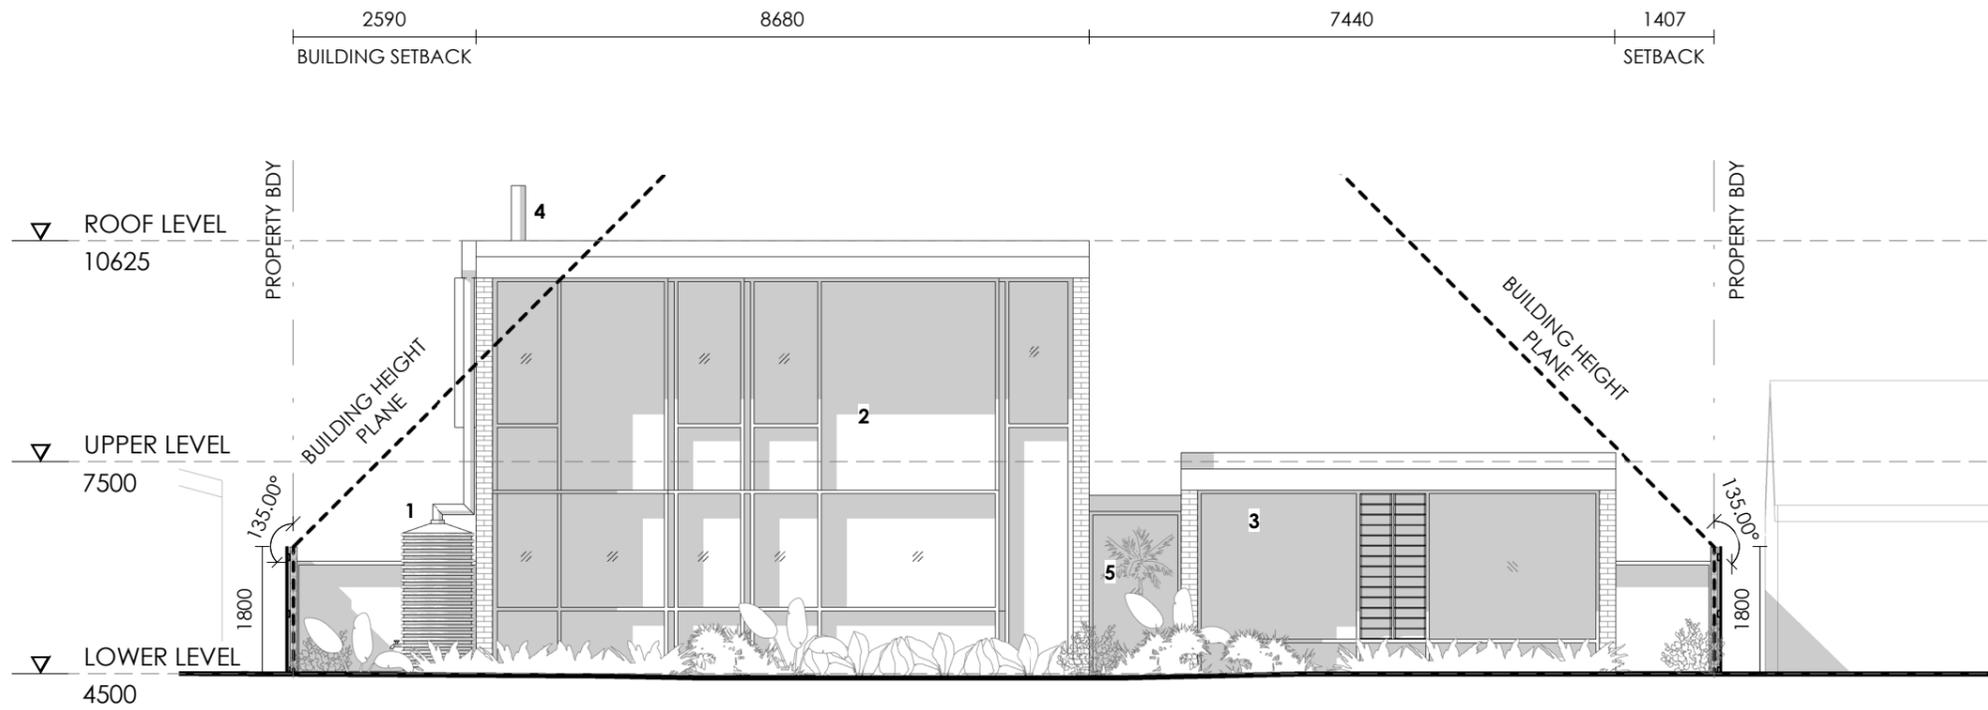


SOUTH ELEVATION

- 1 3 kL Water tank
- 2 Combination glazing and solid panels to southern wall
- 3 Fibre cement cladding
- 4 Chimney flue
- 5 Courtyard garden

SOUTH ELEVATION

1 : 100

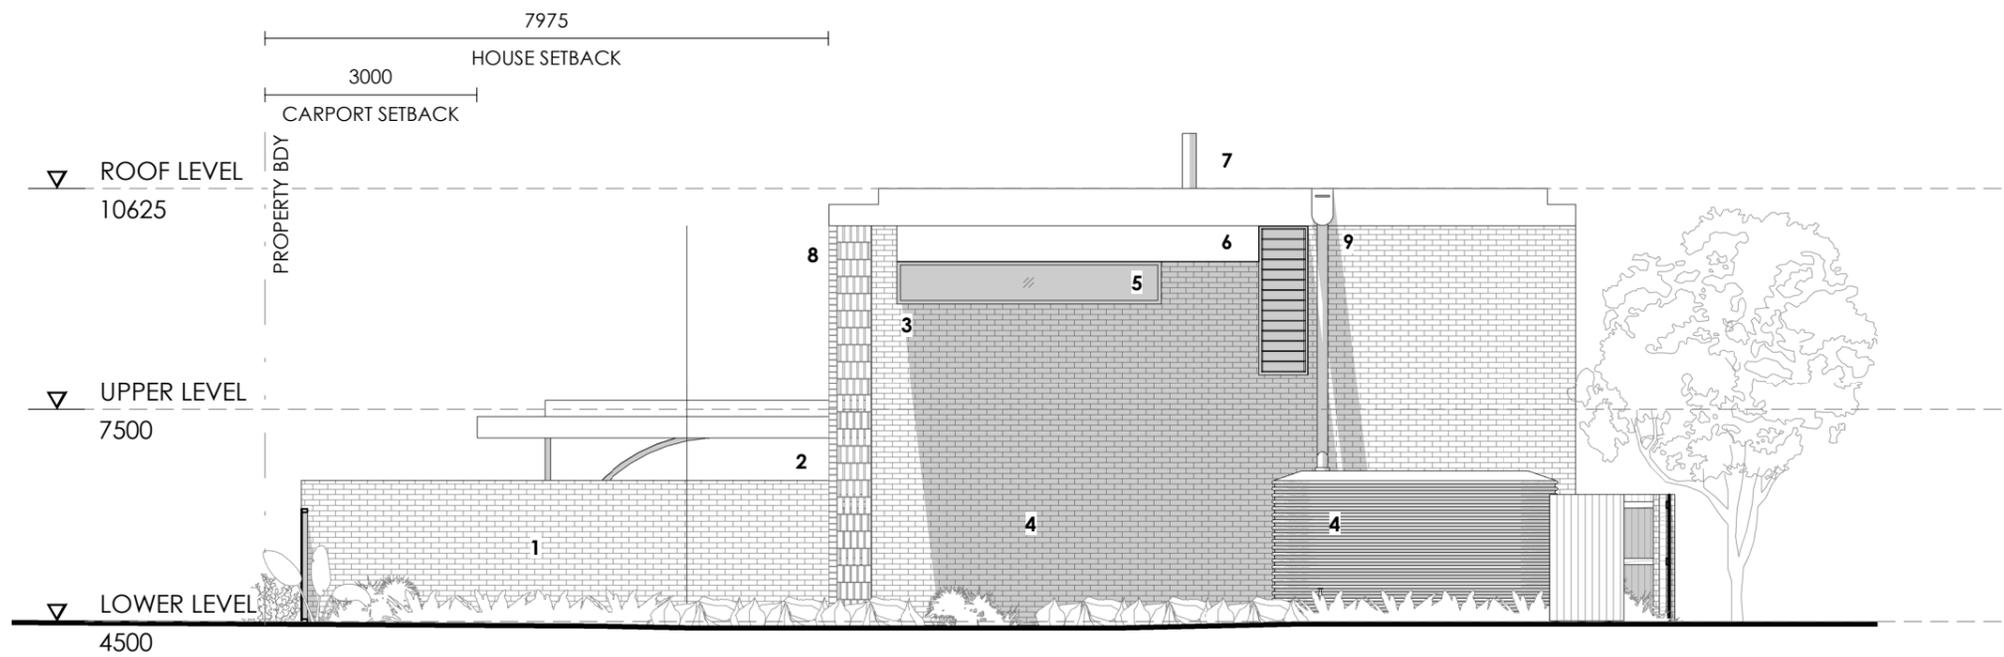


WEST ELEVATION

- 1 Front yard
- 2 Covered carport
- 3 Western double brick wall
- 4 3 kL Water tank
- 5 Master bed window
- 6 Window awning
- 7 Chimney flue
- 8 Breeze brick wall
- 9 Downpipe and rain water head

WEST ELEVATION

1 : 100

SCALE 1:100

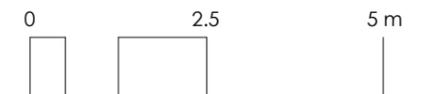

FOUCHÉ ARCHITECTS

PHONE 0432 294 637
 EMAIL mail@fouchearchitects.com.au
 MAIL PO Box 1343 Coolangatta, Q 4225

REGISTRATION
 REG. ARCHITECT RAYNE FOUCHÉ
 QLD REGISTRATION NO 4763
 NSW REGISTRATION NO 10115

DISCLAIMER
 THIS DOCUMENT IS A REPRESENTATION OF THE ARCHITECTURAL DESIGN INTENT OF THIS PROJECT, AND MUST ONLY BE USED FOR THE PURPOSE STATED IN THE REVISIONS COLUMN.

INTELLECTUAL PROPERTY
 COPYRIGHT FOUCHÉ ARCHITECTS PTY LTD UNLESS OTHERWISE AGREED IN WRITING. ALL RIGHTS TO USE THIS DOCUMENT ARE SUBJECT TO PAYMENT IN FULL OF ALL FOUCHÉ ARCHITECTS PTY LTD CHARGES; THIS DOCUMENT MAY ONLY BE USED FOR THE EXPRESS PURPOSE AND PROJECT FOR WHICH IT HAS BEEN CREATED AND DELIVERED, AS NOTIFIED IN WRITING BY FOUCHÉ ARCHITECTS PTY LTD; AND THIS DOCUMENT MAY NOT BE OTHERWISE USED OR COPIED; ANY UNAUTHORISED USE OF THIS DOCUMENT IS AT THE USER'S SOLE RISK AND WITHOUT LIMITING FOUCHÉ ARCHITECTS PTY LTD'S RIGHTS AND THE USER RELEASES AND INDEMNIFIES FOUCHÉ ARCHITECTS PTY LTD FROM AND AGAINST ALL LOSS SO ARISING.

ISSUE	DATE	FOR
1	14.09.2021	CONCEPT ISSUE
2	14.10.2021	REVISED CONCEPT ISSUE
3	08.11.2021	CONSULTANT ISSUE
4	27.11.2021	DA ISSUE

CLIENT
 DAMIAN MCCANN &
 REBECCA HAY

PROJECT NUMBER
 21116

PROJECT
 5 TEVEN STREET, BRUNSWICK HEADS

ADDRESS
 5 TEVEN STREET, BRUNSWICK HEADS NSW 2483

STATUS
 DA


DRAWING
 ELEVATIONS

DATE
 2021

DRAWING NUMBER
 AC302

SCALE (A3)
 1 : 100


ISSUE
 4

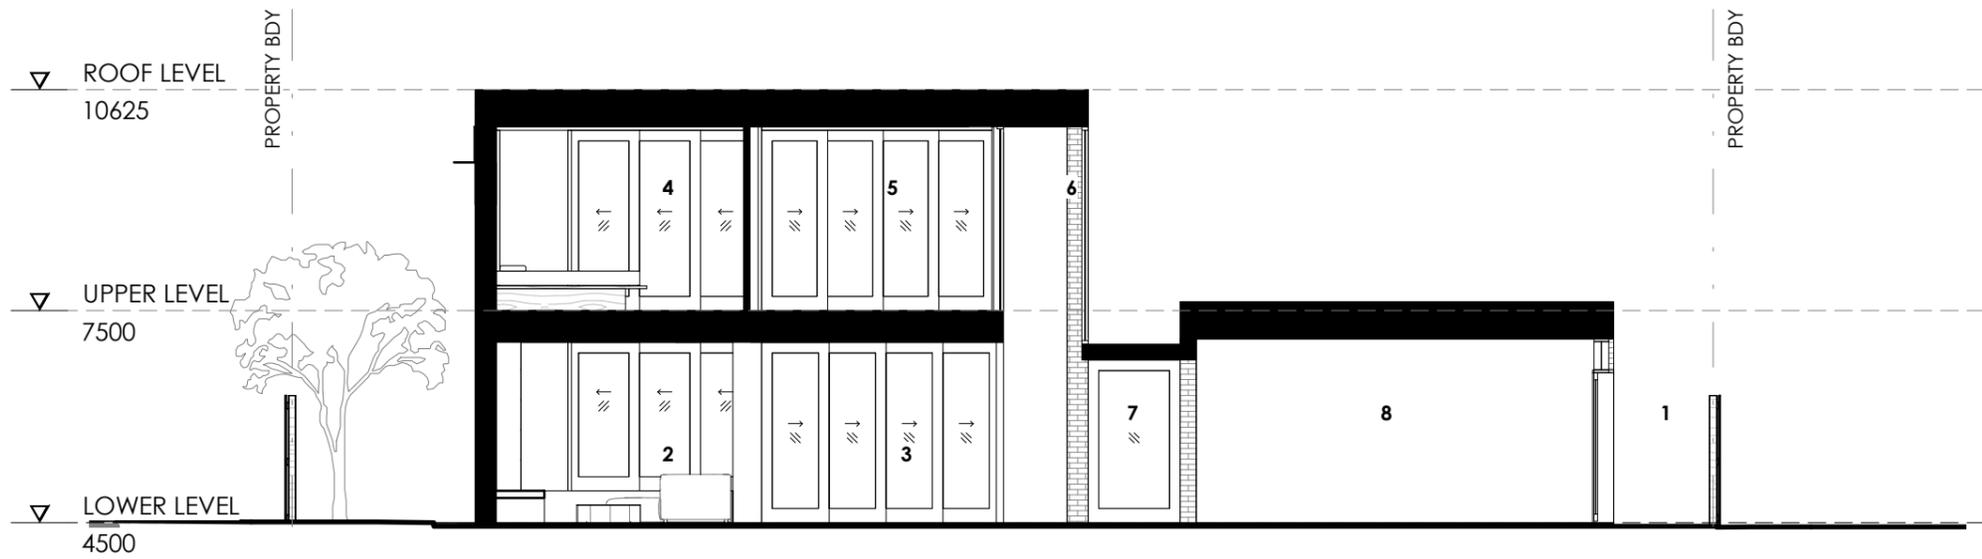

SECTION A

- 1 Eastern side access
- 2 Living
- 3 Outdoor dining
- 4 Master bed
- 5 Study
- 6 Stair void
- 7 Entry
- 8 Hallway

SECTION A
1 : 100

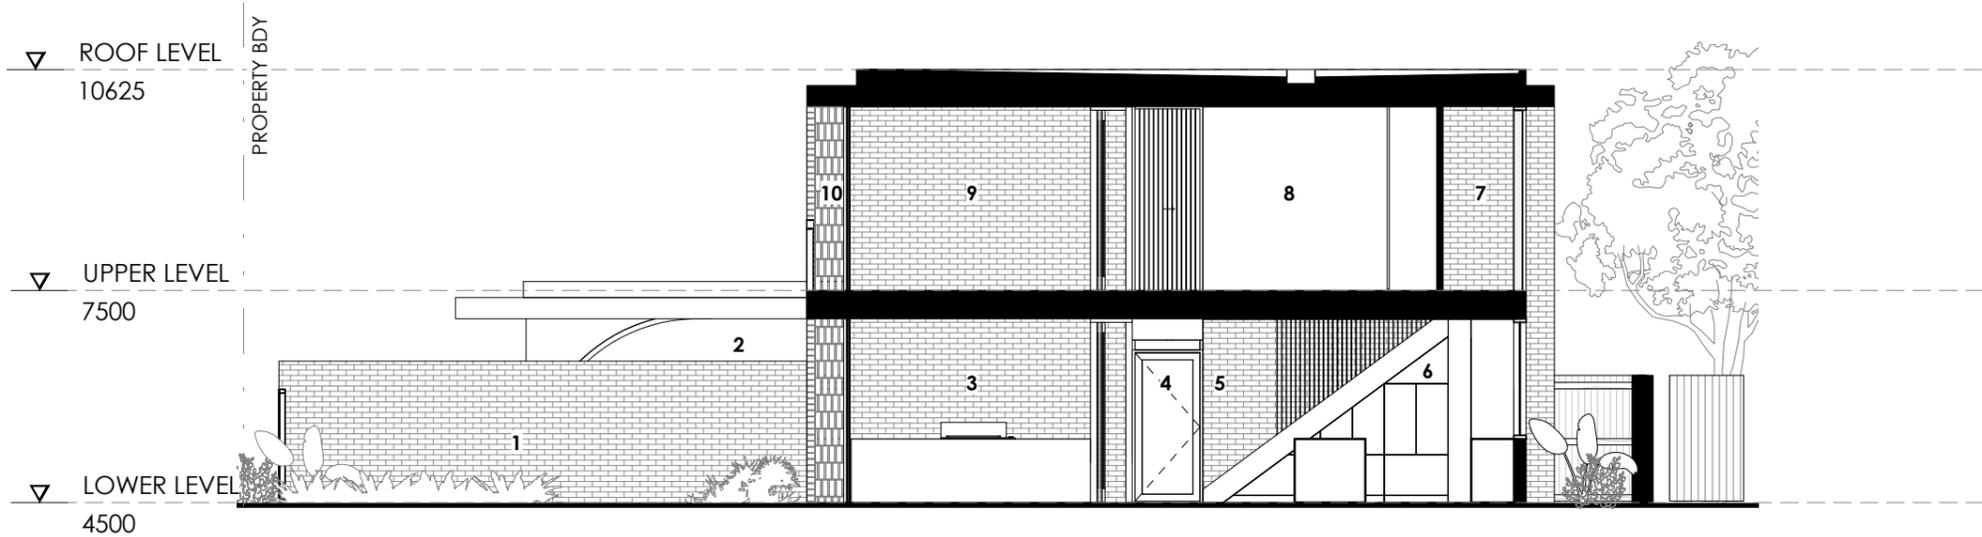

SECTION B

- 1 Front yard
- 2 Covered carport
- 3 Outdoor entertaining
- 4 Hallway
- 5 Stair
- 6 Fridge, appliance & pantry under stair
- 7 Hallway
- 8 Study
- 9 Covered deck
- 10 Breeze brick wall


SECTION B
1 : 100

MINIMUM ADDED INSULATION REQUIREMENTS

EXTERNAL WALL - CAVITY BRICK
EXTERNAL WALL - CAVITY PANEL
CEILING SPACE WITH ROOF ABOVE - PLASTERBOARD
ROOF

R1.5 BULK INSULATION
R2.0 BULK INSULATION WITH VAPOUR BARRIER (GENERALLY)
R3.5 BULK INSULATION
60 mm FOIL BLANKET WITH REFLECTIVE AIRGAP

SCALE 1:100

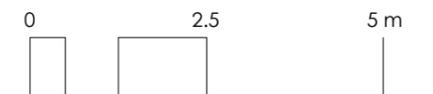

FOUCHÉ
ARCHITECTS

REGISTRATION
REG. ARCHITECT RAYNE FOUCHÉ
QLD REGISTRATION NO 4763
NSW REGISTRATION NO 10115

DISCLAIMER
THIS DOCUMENT IS A REPRESENTATION
OF THE ARCHITECTURAL DESIGN INTENT
OF THIS PROJECT, AND MUST ONLY BE
USED FOR THE PURPOSE STATED IN THE
REVISIONS COLUMN.

INTELLECTUAL PROPERTY
COPYRIGHT FOUCHÉ ARCHITECTS PTY LTD UNLESS OTHERWISE AGREED IN
WRITING. ALL RIGHTS TO USE THIS DOCUMENT ARE SUBJECT TO PAYMENT
IN FULL OF ALL FOUCHÉ ARCHITECTS PTY LTD CHARGES; THIS DOCUMENT
MAY ONLY BE USED FOR THE EXPRESS PURPOSE AND PROJECT FOR WHICH
IT HAS BEEN CREATED AND DELIVERED, AS NOTIFIED IN WRITING BY
FOUCHÉ ARCHITECTS PTY LTD; AND THIS DOCUMENT MAY NOT BE
OTHERWISE USED OR COPIED; ANY UNAUTHORISED USE OF THIS
DOCUMENT IS AT THE USER'S SOLE RISK AND WITHOUT LIMITING FOUCHÉ
ARCHITECTS PTY LTD'S RIGHTS AND THE USER RELEASES AND INDEMNIFIES
FOUCHÉ ARCHITECTS PTY LTD FROM AND AGAINST ALL LOSS SO ARISING.

ISSUE	DATE	FOR
1	14.09.2021	CONCEPT ISSUE
2	14.10.2021	REVISED CONCEPT ISSUE
3	08.11.2021	CONSULTANT ISSUE
4	27.11.2021	DA ISSUE

CLIENT
DAMIAN MCCANN &
REBECCA HAY

PROJECT NUMBER
21116

PROJECT
5 TEVEN STREET, BRUNSWICK HEADS

ADDRESS
5 TEVEN STREET, BRUNSWICK HEADS NSW 2483

STATUS
DA

DATE
2021


SCALE (A3)
1 : 100

DRAWING
SECTIONS


DRAWING NUMBER
AC401

ISSUE
4


PHONE 0432 294 637
EMAIL mail@fouchearchitects.com.au
MAIL PO Box 1343 Coolangatta, Q 4225

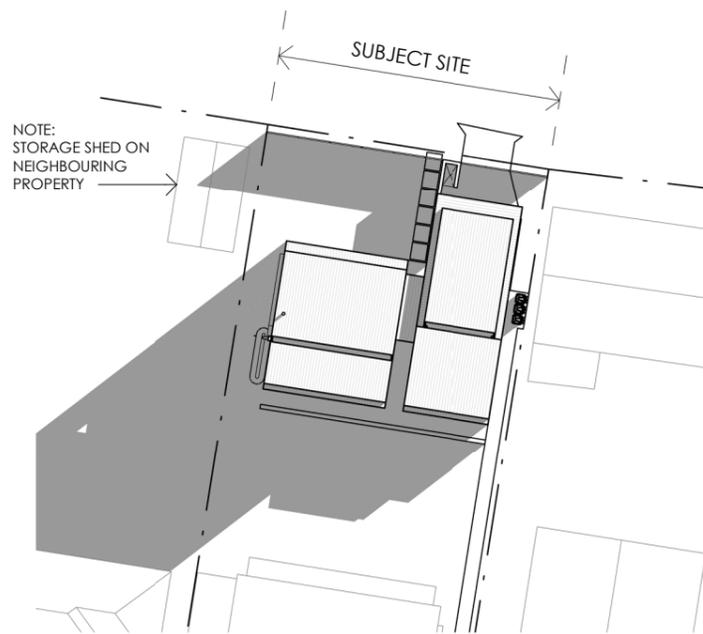

SHADOW DIAGRAM - 21 JUNE - 9AM
1 : 500

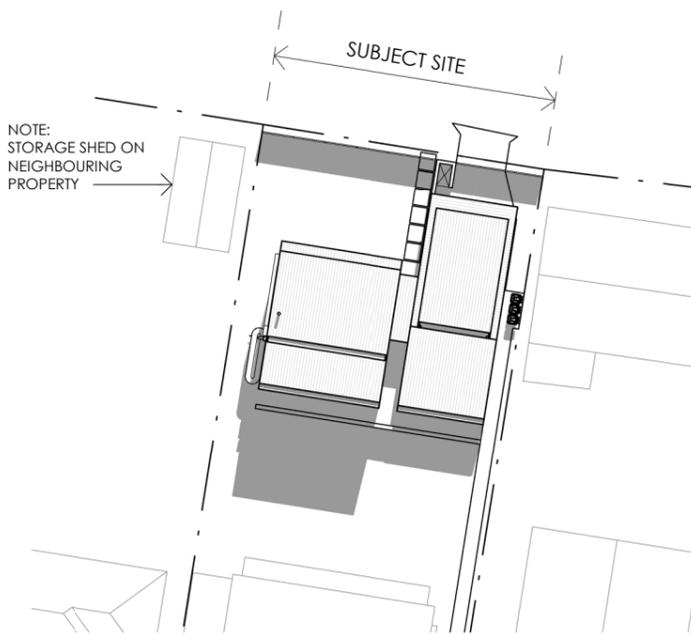


SHADOW DIAGRAM - 21 JUNE - 12PM
1 : 500

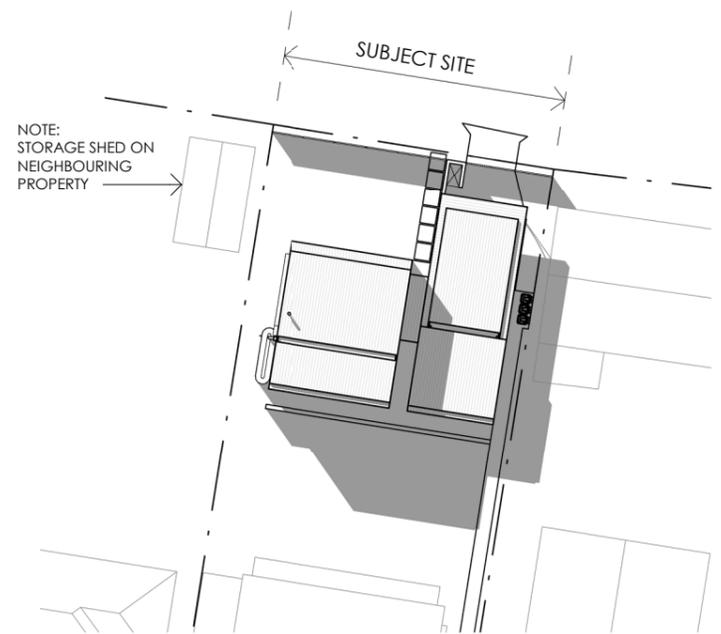


SHADOW DIAGRAM - 21 JUNE - 3PM
1 : 500


ISSUE	DATE	FOR
1	27.11.2021	DA ISSUE

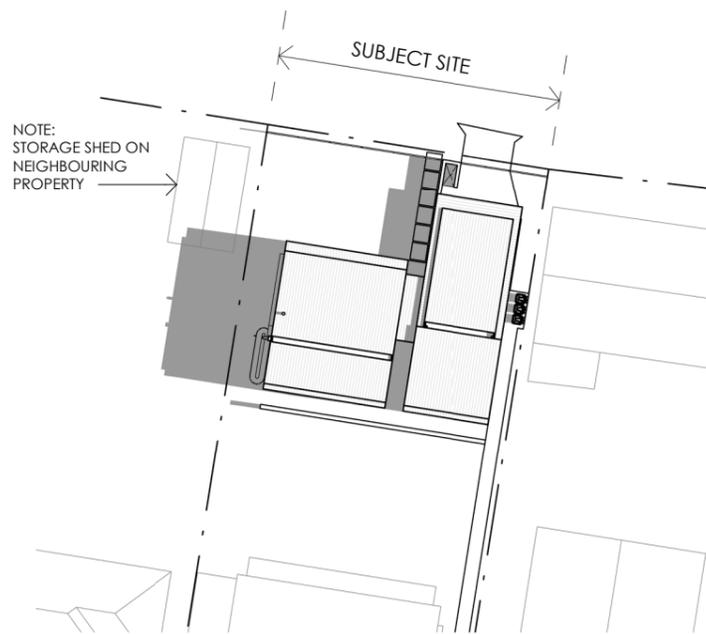

SHADOW DIAGRAM - 21 DECEMBER - 9AM

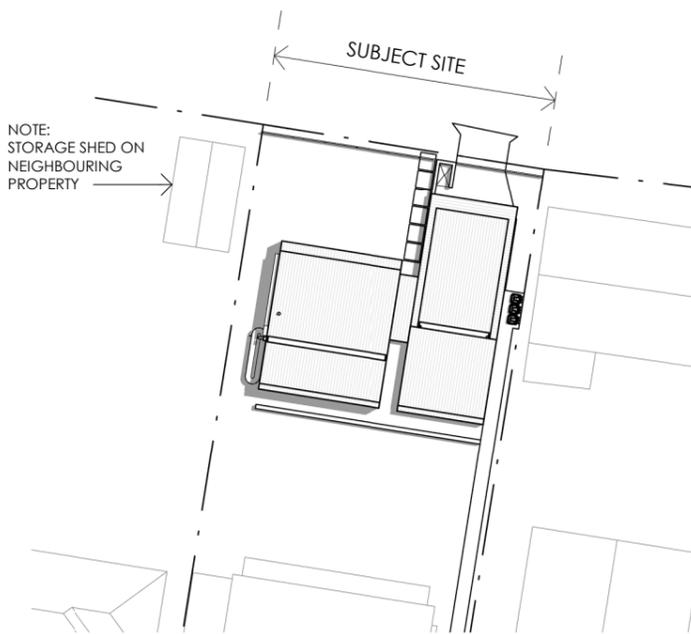



SHADOW DIAGRAM - 21 DECEMBER - 12PM

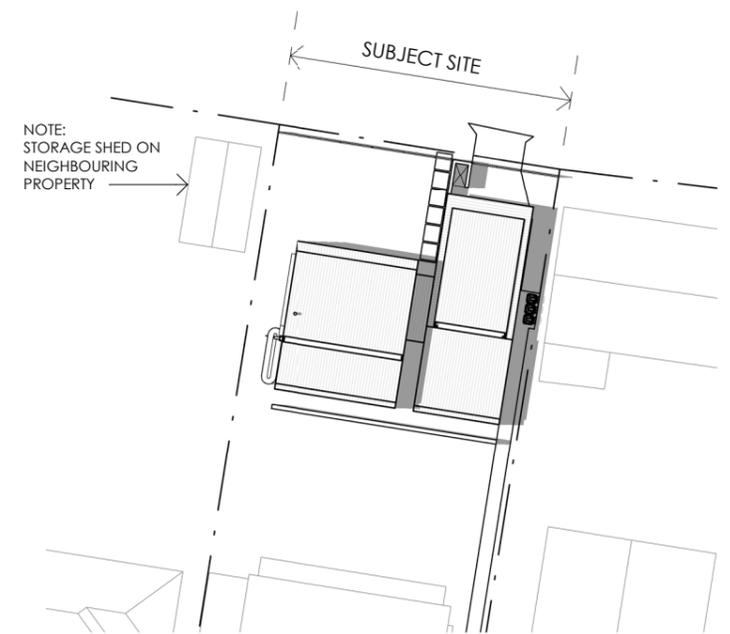

SHADOW DIAGRAM - 21 DECEMBER - 3PM

ISSUE	DATE	FOR
1	27.11.2021	DA ISSUE





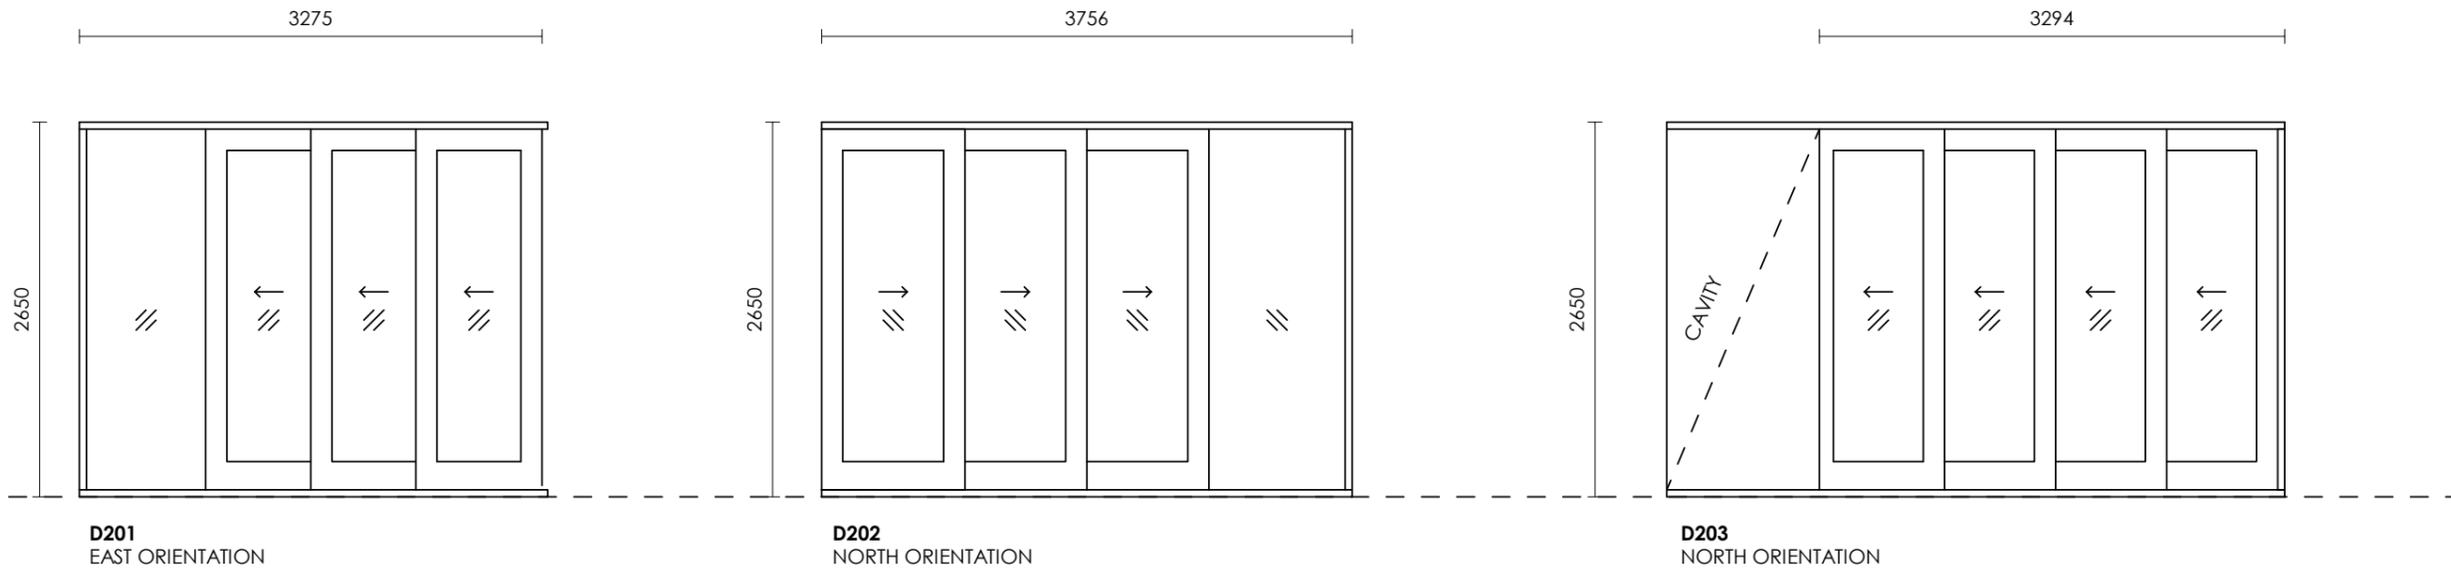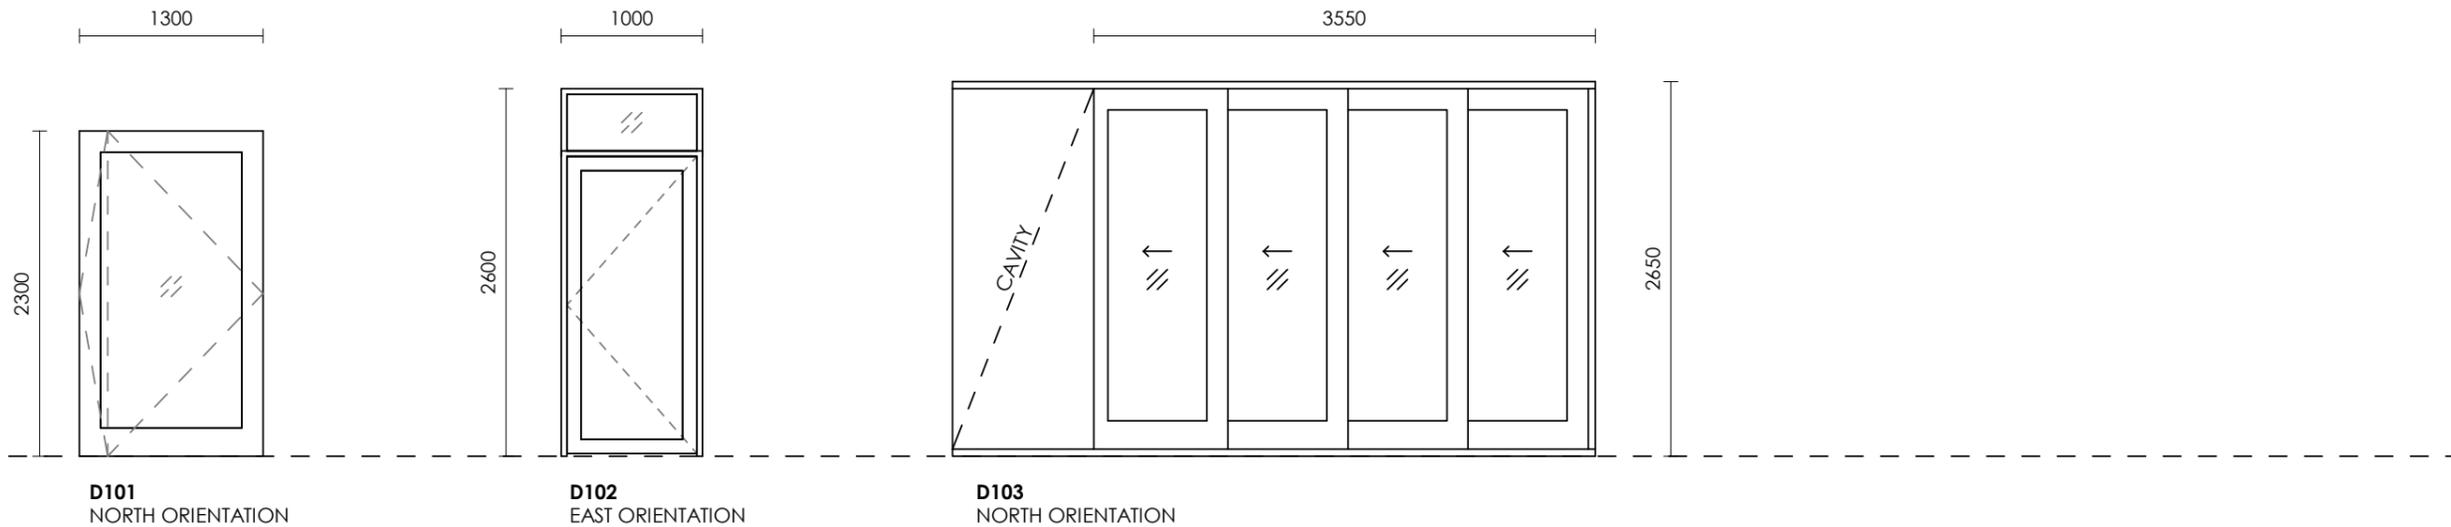

GLAZING THERMAL PERFORMANCE SPECIFICATION

DOORS & WINDOWS (GLASS & FRAME) HIGH SOLAR GAIN LOW-E GLASS IN ALUMINIUM FRAMES



ISSUE	DATE	FOR
1	08.11.2021	CONSULTANT ISSUE
2	27.11.2021	DA ISSUE

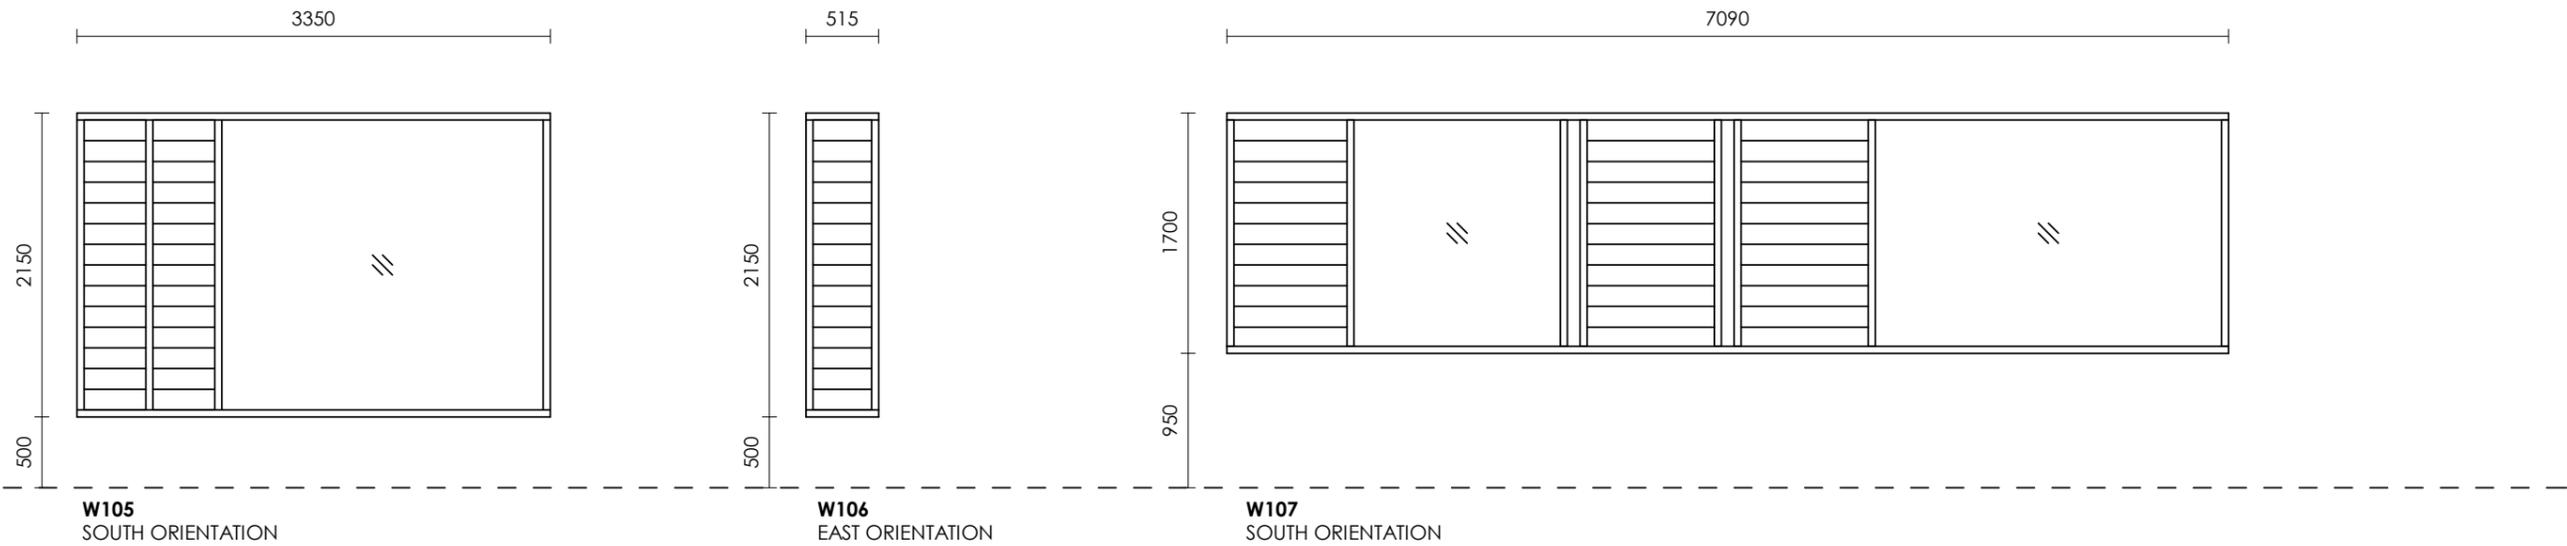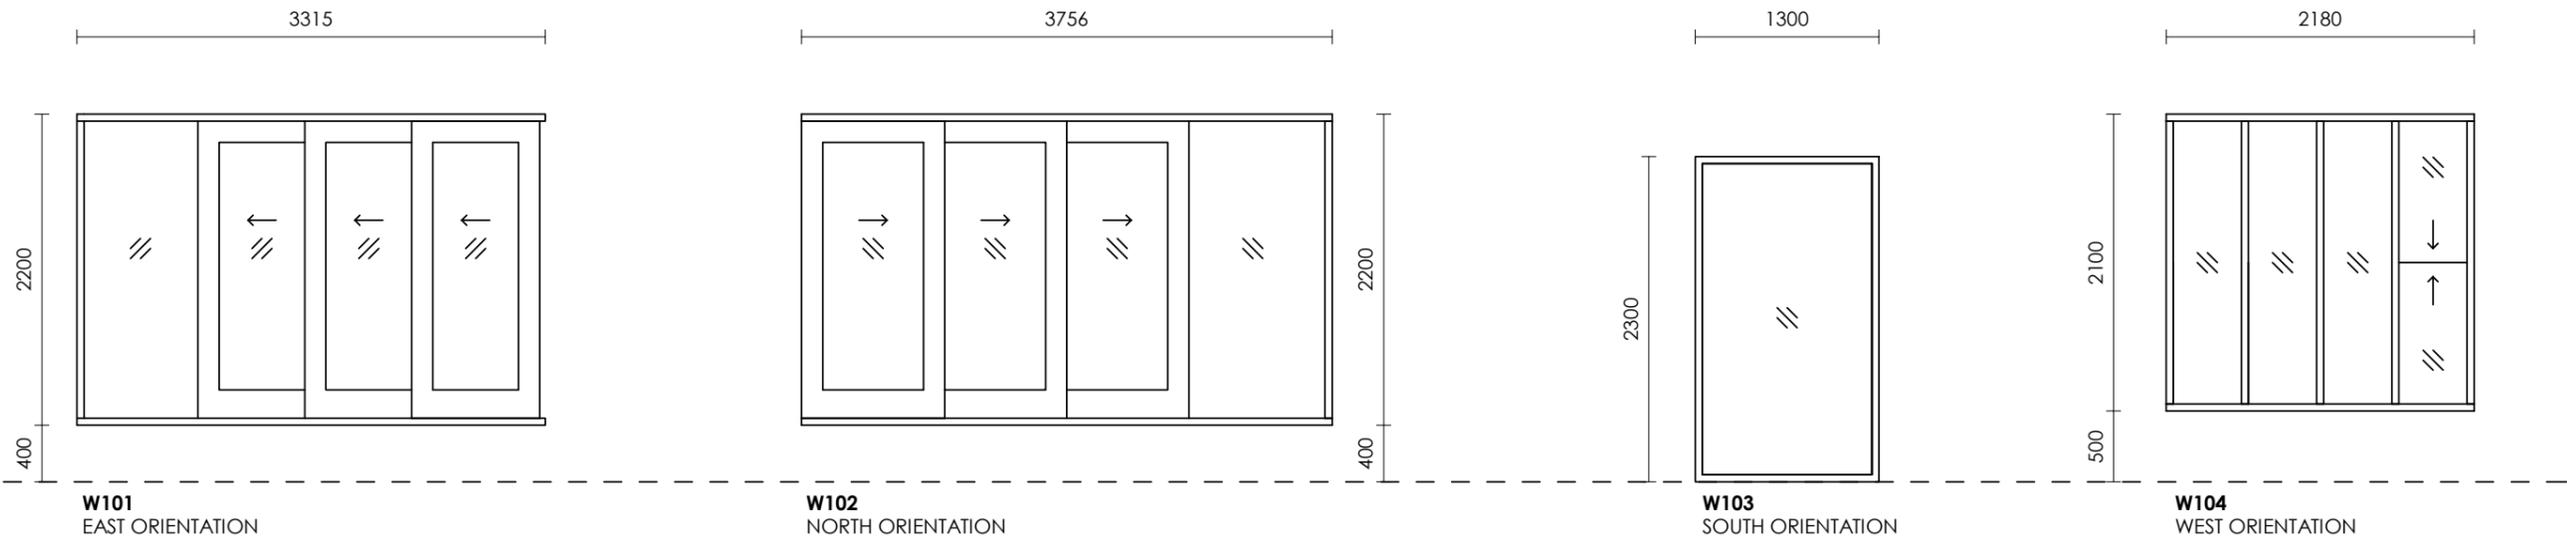

GLAZING THERMAL PERFORMANCE SPECIFICATION

DOORS & WINDOWS (GLASS & FRAME) HIGH SOLAR GAIN LOW-E GLASS IN ALUMINIUM FRAMES

ISSUE	DATE	FOR
1	08.11.2021	CONSULTANT ISSUE
2	27.11.2021	DA ISSUE

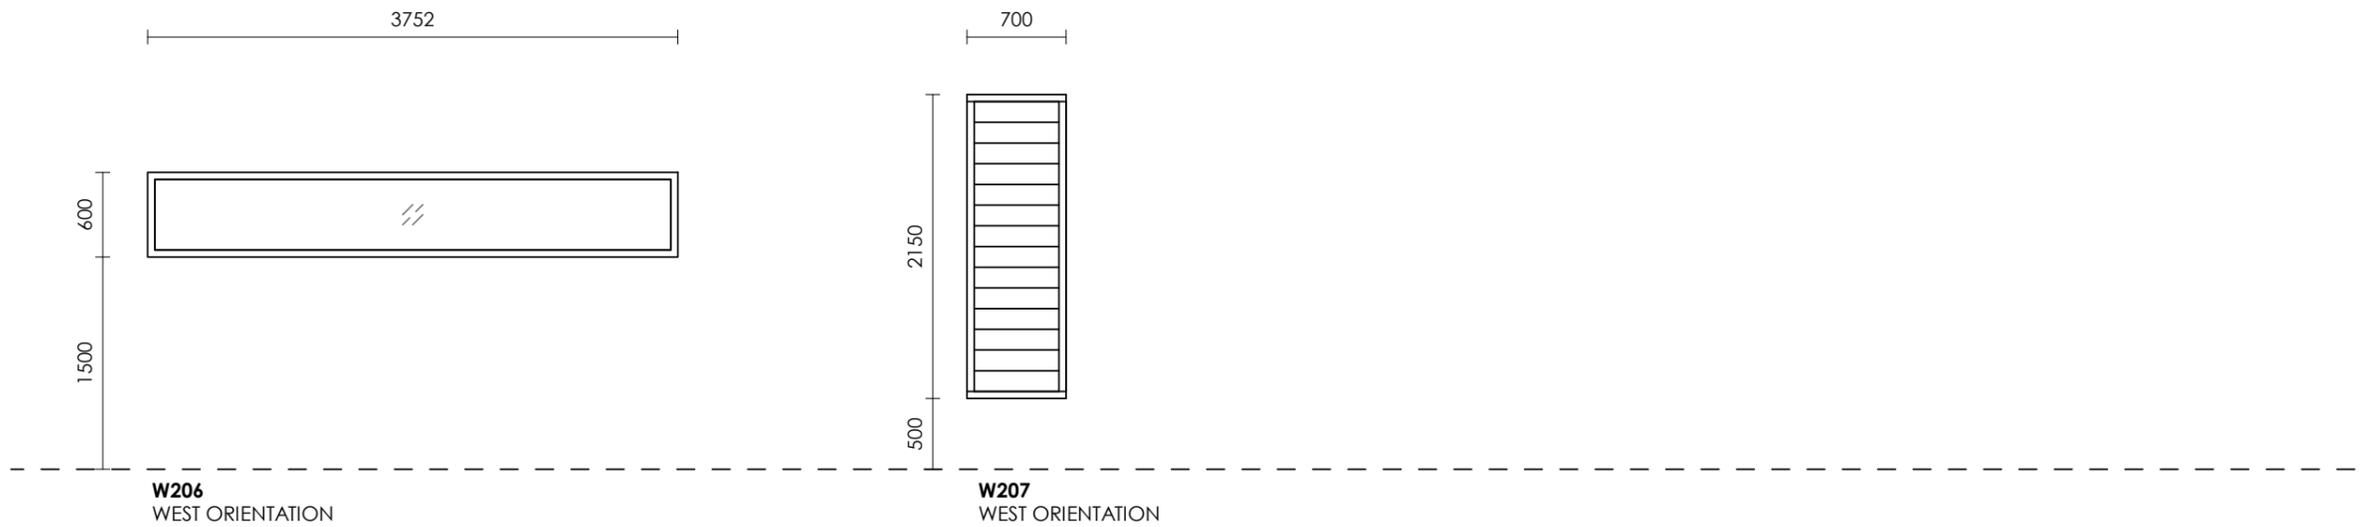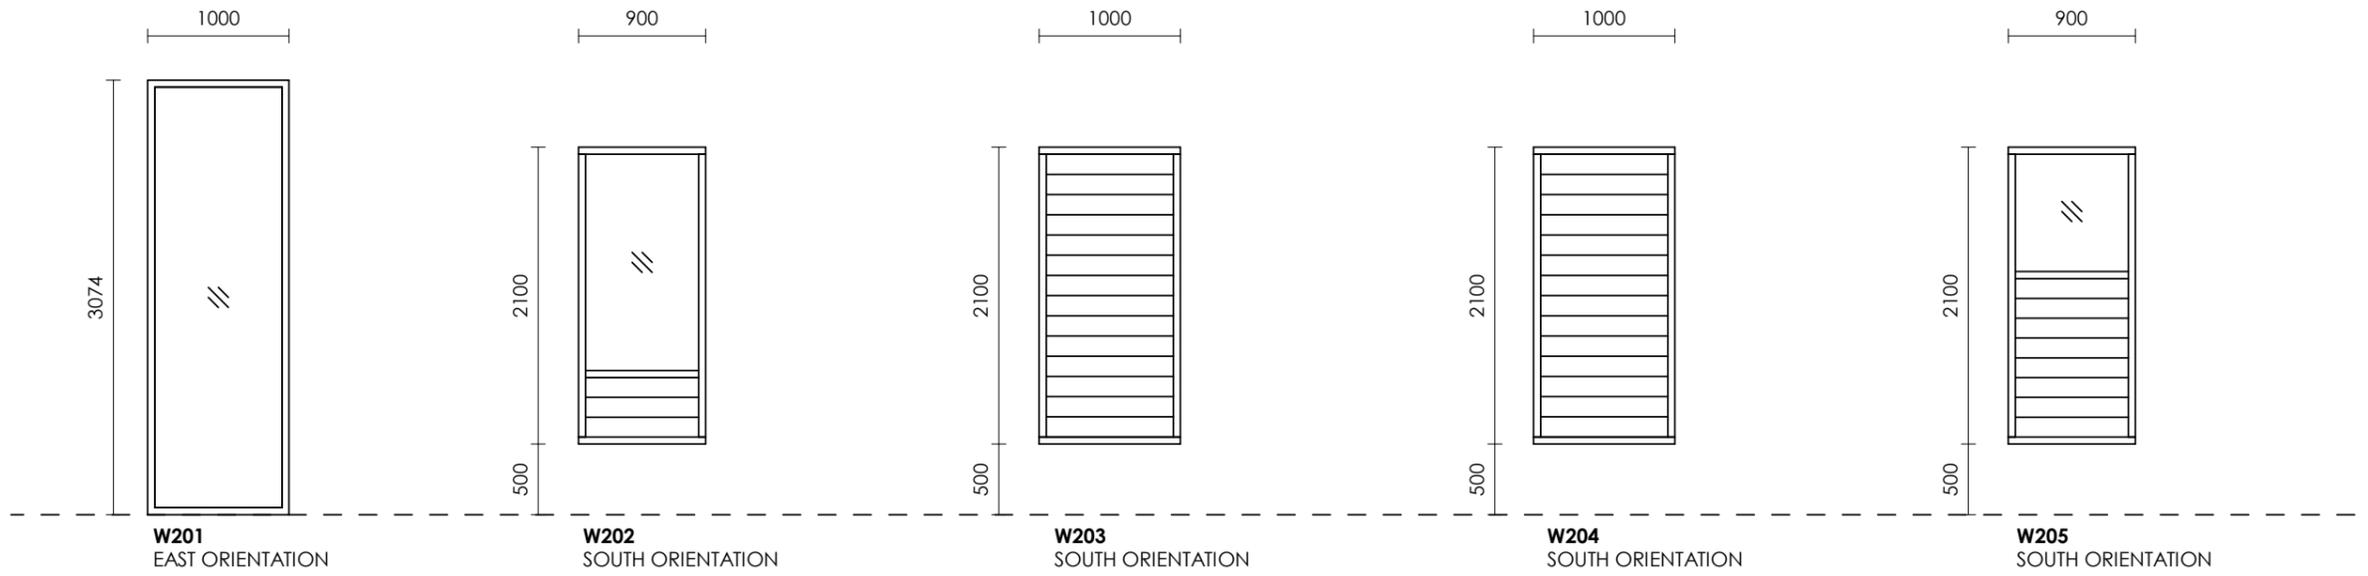

GLAZING THERMAL PERFORMANCE SPECIFICATION

DOORS & WINDOWS (GLASS & FRAME) HIGH SOLAR GAIN LOW-E GLASS IN ALUMINIUM FRAMES


ISSUE	DATE	FOR
1	08.11.2021	CONSULTANT ISSUE
2	27.11.2021	DA ISSUE

CLIENT	DAMIAN MCCANN & REBECCA HAY
PROJECT	5 TEVEN STREET, BRUNSWICK HEADS
PROJECT NUMBER	21116
ADDRESS	5 TEVEN STREET, BRUNSWICK HEADS NSW 2483

STATUS	DA	DATE	2021	SCALE (A3)	As indicated
DRAWING	EXTERNAL WINDOW SCHEDULE	DRAWING NUMBER	AC712	ISSUE	2




BLONDE BRICKS

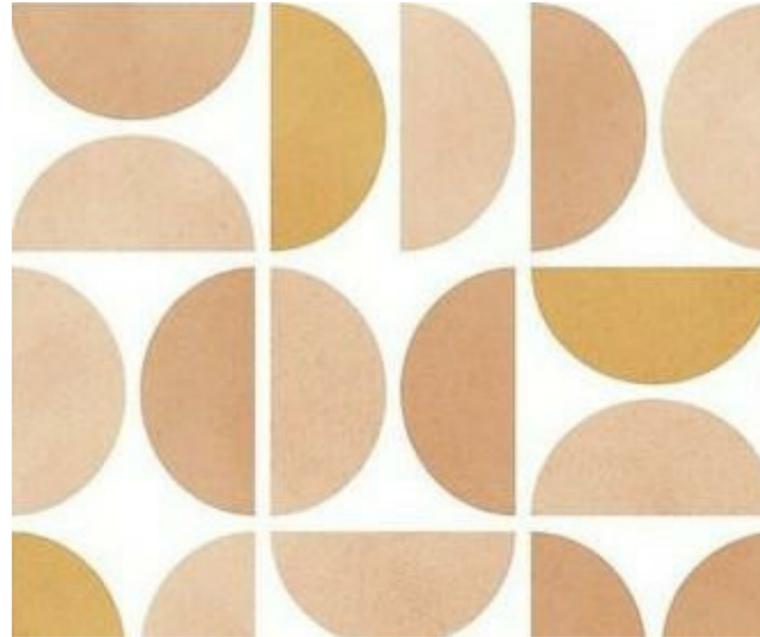

MID CENTURY GEOMETRIC PATTERN TO STORAGE DOORS



BURNISHED CONCRETE

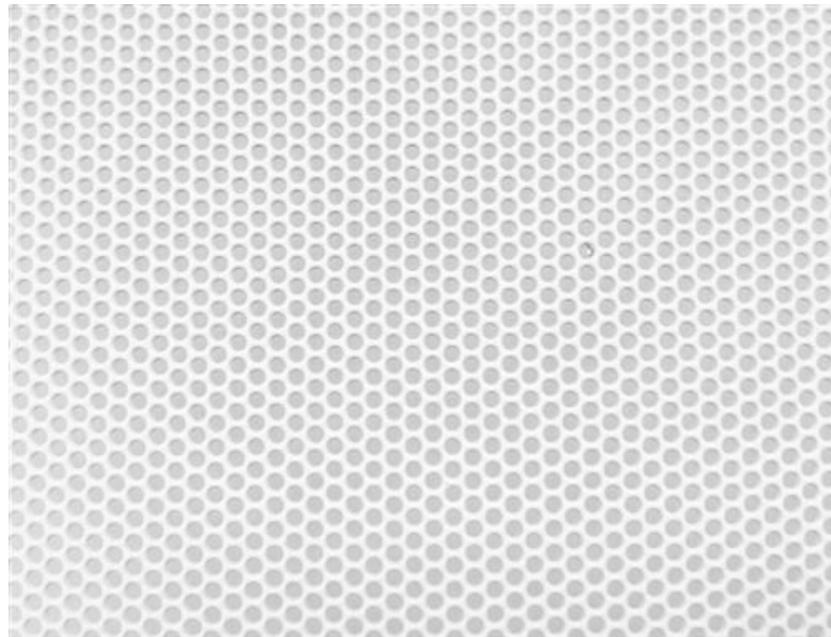

WHITE PERFORATED STEEL FENCE



WHITE DOORS AND WINDOWS

FOUCHÉ ARCHITECTS

PHONE 0432 294 637
 EMAIL mail@fouchearchitects.com.au
 MAIL PO Box 1343 Coolangatta, Q 4225

REGISTRATION
 REG. ARCHITECT RAYNE FOUCHÉ
 QLD REGISTRATION NO 4763
 NSW REGISTRATION NO 10115

DISCLAIMER
 THIS DOCUMENT IS A REPRESENTATION OF THE ARCHITECTURAL DESIGN INTENT OF THIS PROJECT, AND MUST ONLY BE USED FOR THE PURPOSE STATED IN THE REVISIONS COLUMN.

INTELLECTUAL PROPERTY
 COPYRIGHT FOUCHÉ ARCHITECTS PTY LTD UNLESS OTHERWISE AGREED IN WRITING. ALL RIGHTS TO USE THIS DOCUMENT ARE SUBJECT TO PAYMENT IN FULL OF ALL FOUCHÉ ARCHITECTS PTY LTD CHARGES; THIS DOCUMENT MAY ONLY BE USED FOR THE EXPRESS PURPOSE AND PROJECT FOR WHICH IT HAS BEEN CREATED AND DELIVERED, AS NOTIFIED IN WRITING BY FOUCHÉ ARCHITECTS PTY LTD; AND THIS DOCUMENT MAY NOT BE OTHERWISE USED OR COPIED; ANY UNAUTHORISED USE OF THIS DOCUMENT IS AT THE USER'S SOLE RISK AND WITHOUT LIMITING FOUCHÉ ARCHITECTS PTY LTD'S RIGHTS AND THE USER RELEASES AND INDEMNIFIES FOUCHÉ ARCHITECTS PTY LTD FROM AND AGAINST ALL LOSS SO ARISING.

ISSUE	DATE	FOR
1	14.09.2021	CONCEPT ISSUE
2	14.10.2021	REVISED CONCEPT ISSUE
3	08.11.2021	CONSULTANT ISSUE
4	27.11.2021	DA ISSUE

CLIENT
 DAMIAN MCCANN &
 REBECCA HAY

PROJECT NUMBER
 21116

PROJECT
 5 TEVEN STREET, BRUNSWICK HEADS

ADDRESS
 5 TEVEN STREET, BRUNSWICK HEADS NSW 2483

STATUS
 DA

DATE
 2021

DRAWING
 MATERIAL PALETTE

DRAWING NUMBER
 AC920

ISSUE
 4