


PLAN OF DETAIL SURVEY
LOT 4 SECTION 54 DP758207
#28 CAVVANBAH STREET
BYRON BAY, SHIRE OF BYRON
PARISH OF BYRON, COUNTY OF ROUS

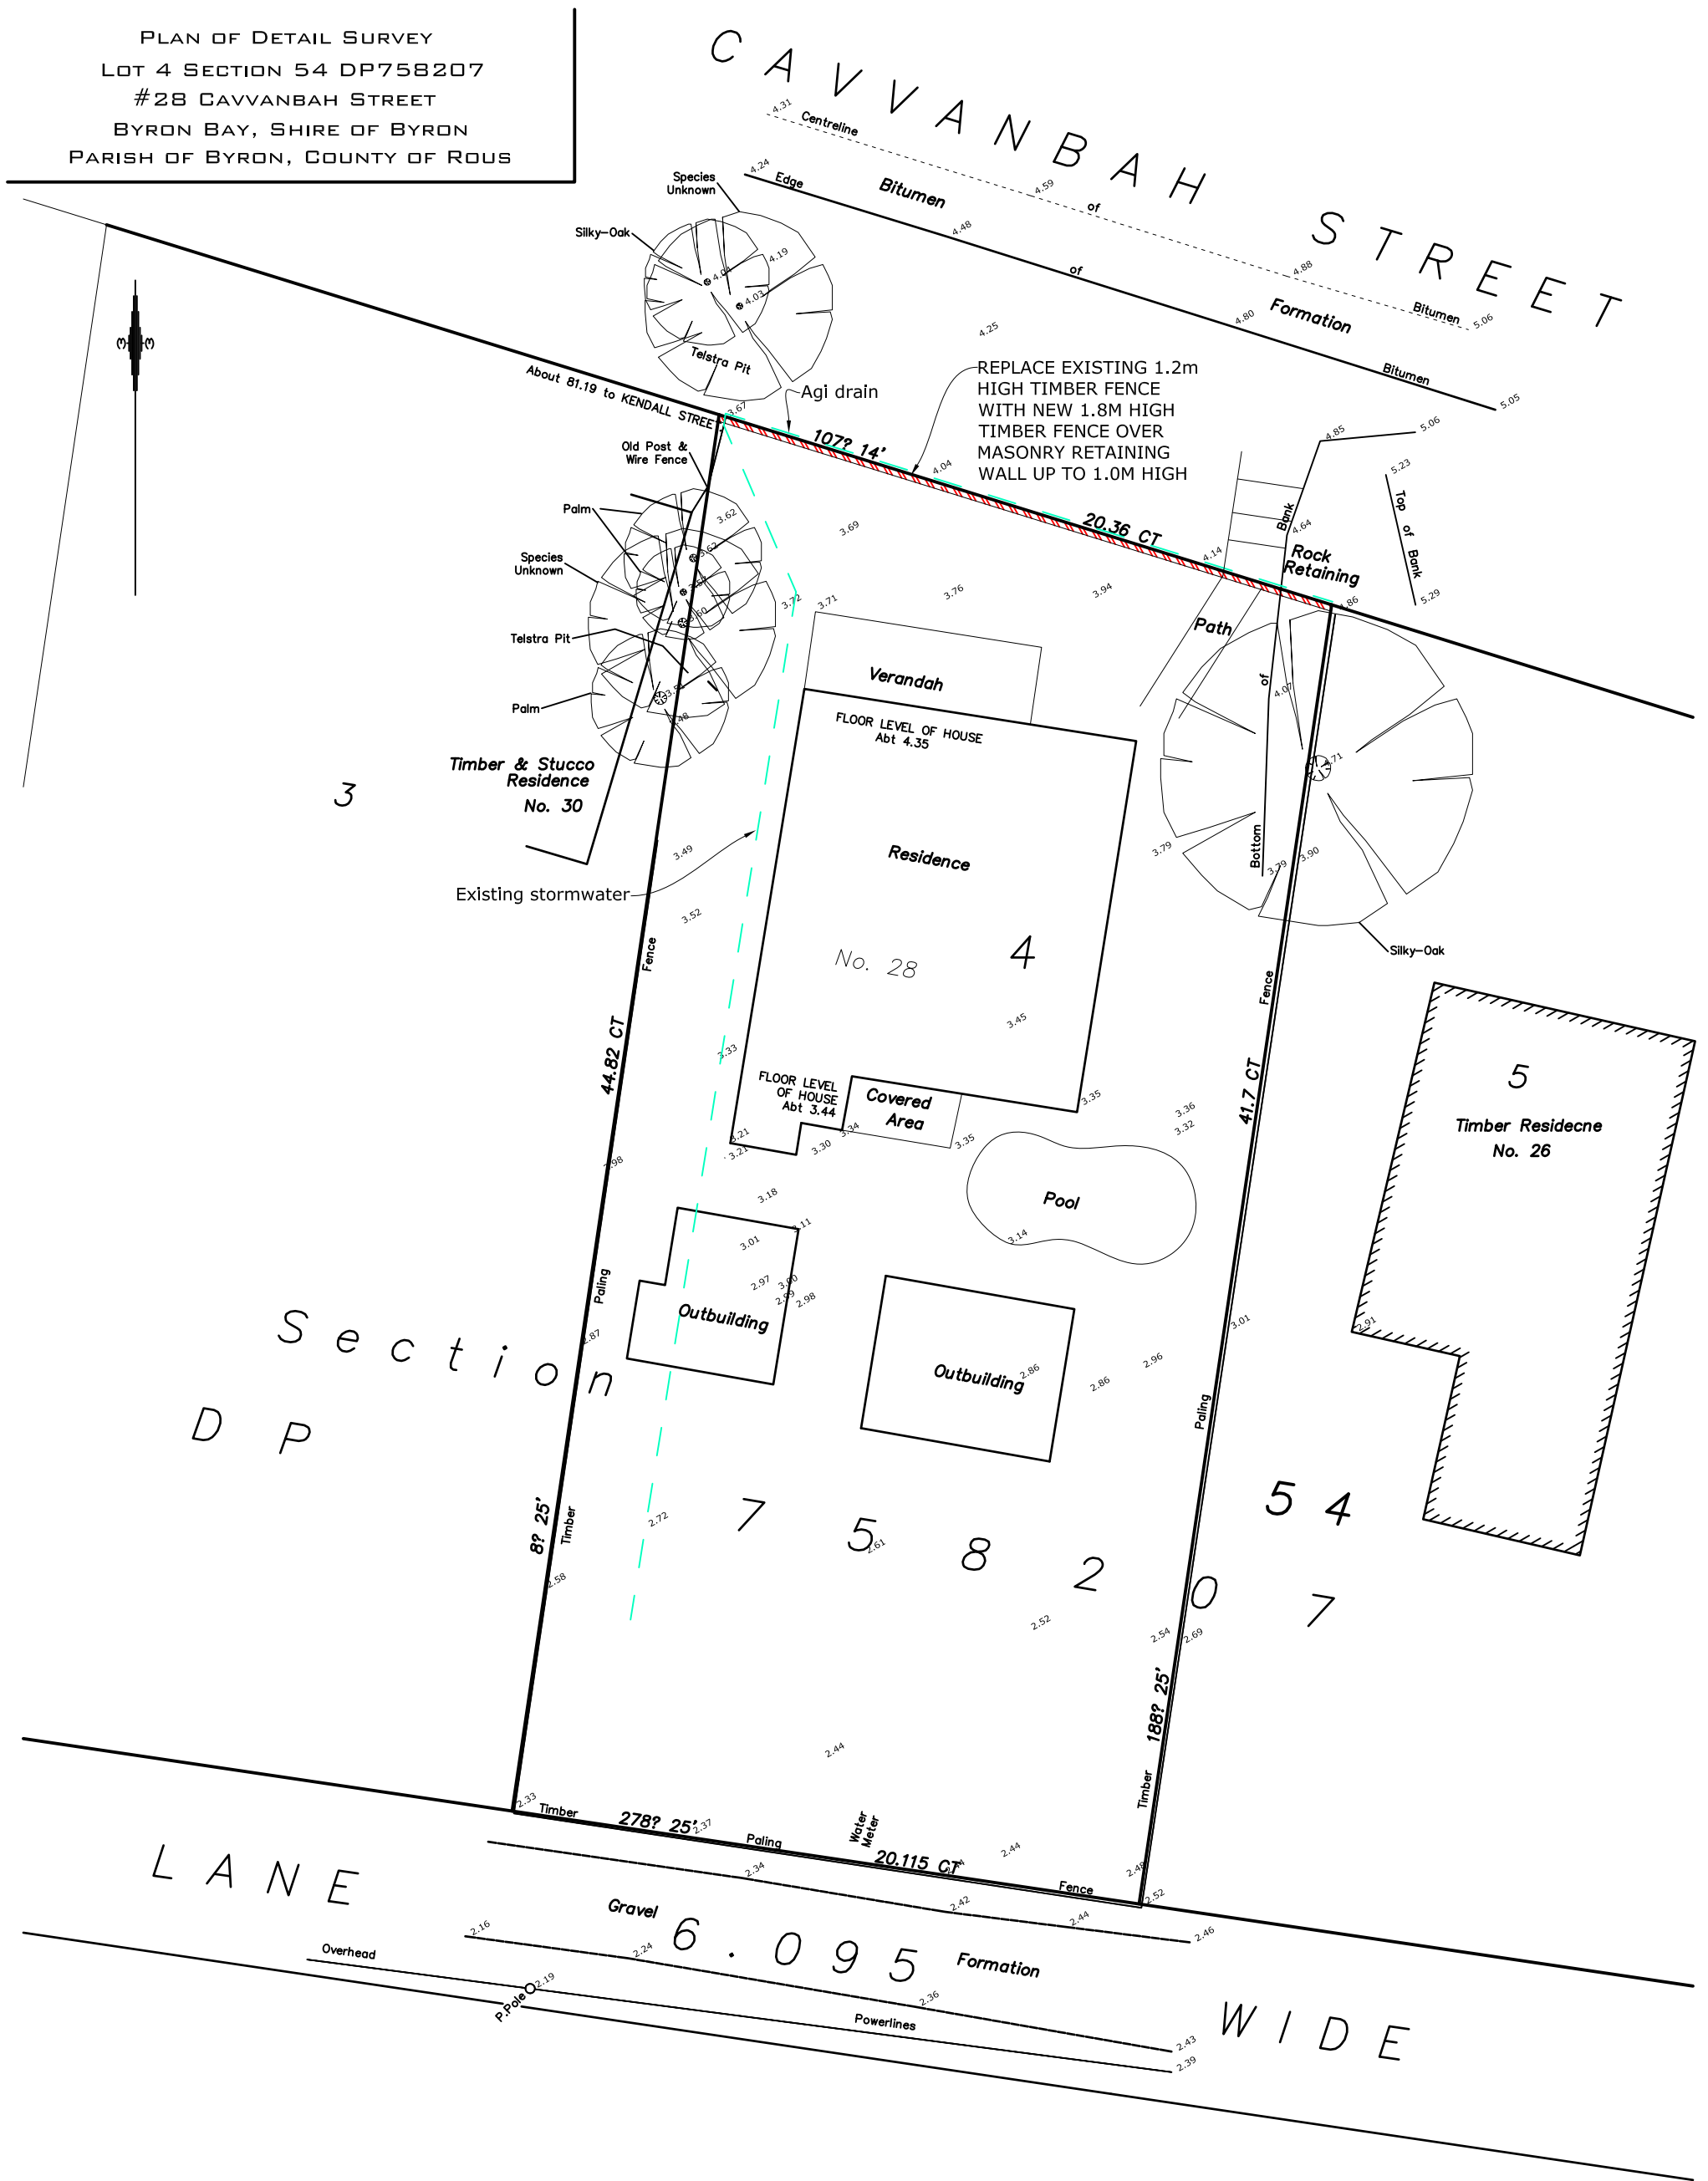

EXISTING CONDITIONS
SITE PLAN

Drawn : David Robinson
128 Old Bangalow Rd
Byron Bay , 2481
ph : 0419 880048
email : divrobinson@gmail.com
Reg Bldg Prac. #DEP0002788

Proposed Front fence
28 Cavvanbah St, Byron Bay
4/54/758207

scale 1 : 200

@ A3

owner
Mark Hussey

date Oct 2022

Scott Thompson
Surveying Pty. Ltd.
Trading As:

Canty's Surveyors

ABN 49 093 101 305

PLEASE NOTE:

In the event that this document and/or any attachment or associated document and/or part thereof is utilised in any manner whatsoever, other than under the sole control of Canty's Surveyors and for the specific purposes for which it was prepared then Canty's Surveyors will not be liable for such use or any damages of whatever type or extent which may result. Unless specifically otherwise stated the dimensions and areas as shown are preliminary and subject to final cadastral survey. Use of this drawing without the title block contravenes copyright law and will be prosecuted in accordance with the 'Copyright' laws.

Business
89 Jonson Street Byron Bay N.S.W 2481
Postal: PO Box 609 Byron Bay N.S.W 2481
Phones: (02) 66856675 66856600
Facsimile: (02) 66856250
email: scott@norex.com.au
Residential &
Postal 1 Yemlot Court
Brunswick Heads, 2483
Phone: (02) 6685 1474

Scale: - 1:100 (A1 size)	SHEET No 1
Datum: - A.H.D.	# of SHEETS 1
Date: 26th November 2020	BOOKS 9342
Reference: - 9342	Level Origin
File: - VP-PM	PM30301 RL1.922 (DLWC)
Drawn: Fletcher Magill	Coordinate Basis
Checked: Scott Thompson	Assumed