


## FIRST FLOOR PLAN

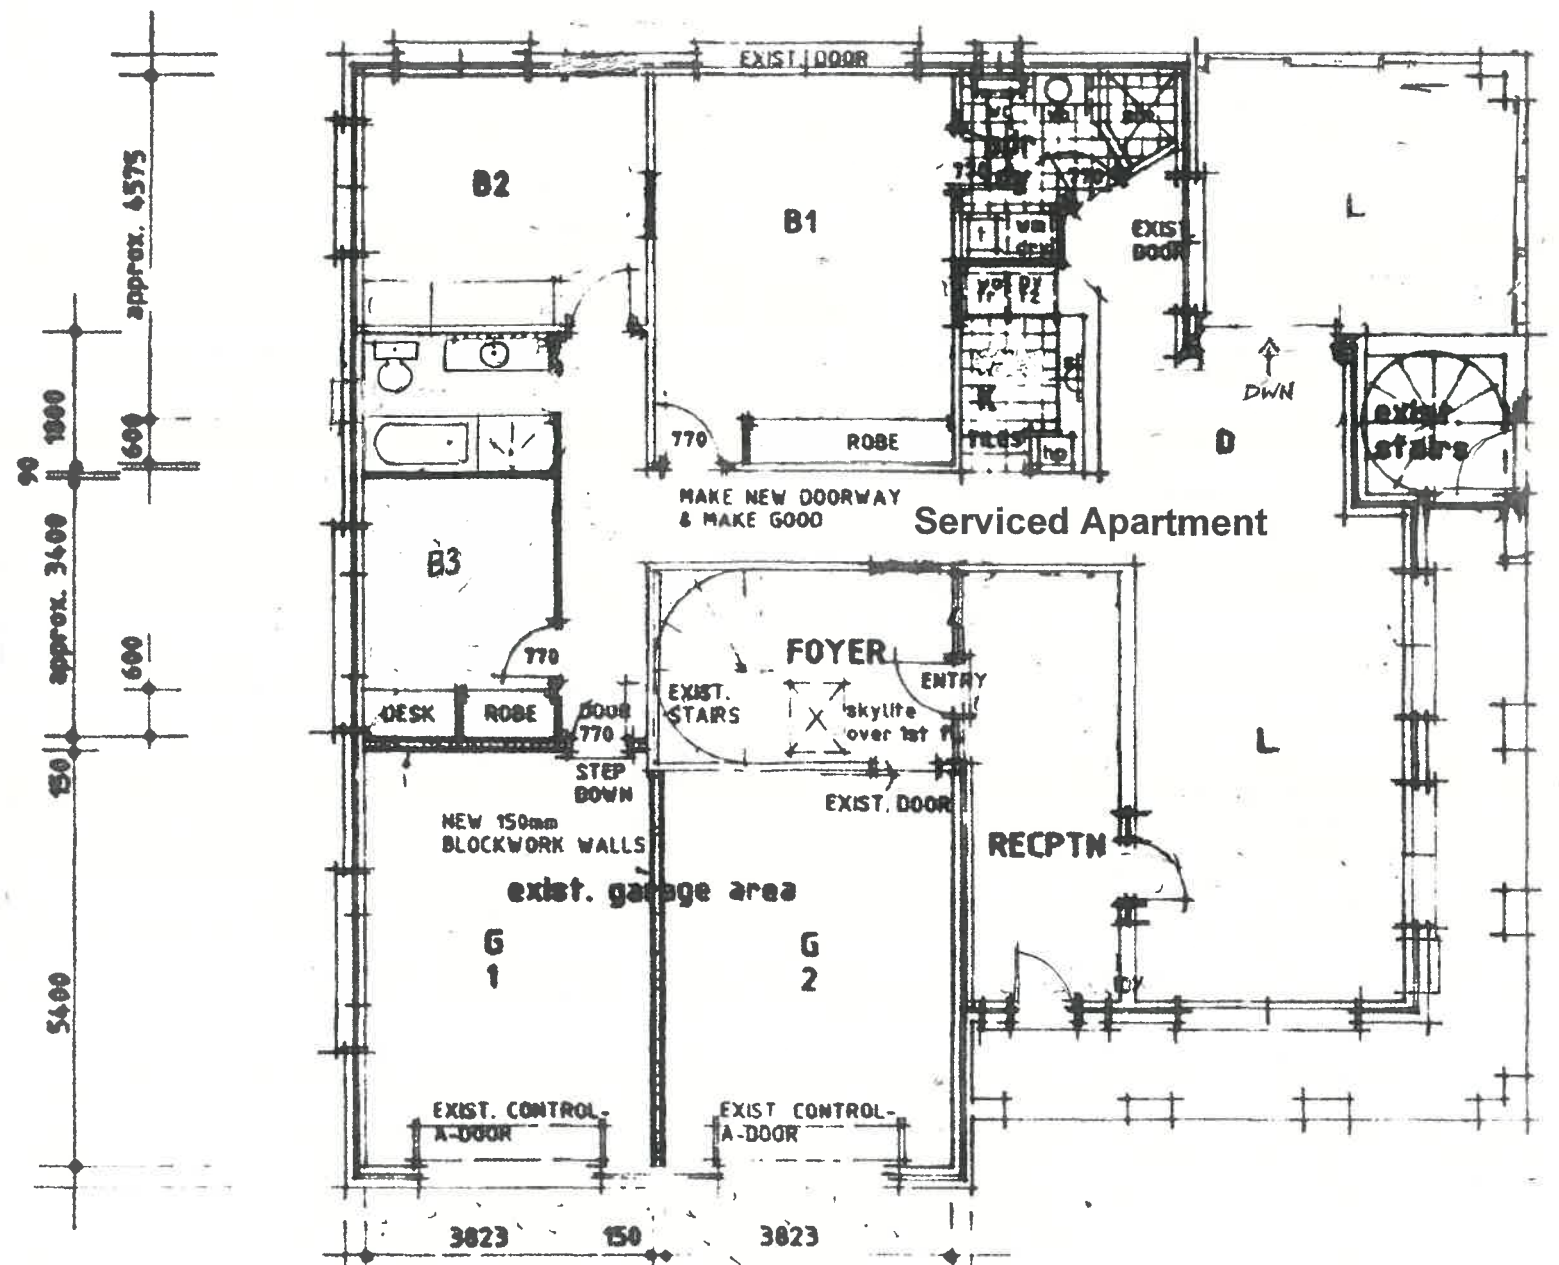

## GROUND FLOOR PLAN

## Ground & 1st Floor Plan

Change of use of Two (2) existing Units (Dual Occupancy), to include "Serviced Apartment".

**Lots 1 & 2 SP 37976 No 40 Lawson Street Byron Bay**

Drawn C Lonergan (Base Plan Marston) Scale 1 : 100 @ A3 31/01/2024 Plan P 1