

**ARCHITECTURAL DRAWINGS**

DA0.00	Cover Sheet	F
DA1.01	Existing site plan	C
DA1.02	Proposed site plan	D
DA2.01	Existing primary house & farm shed - floor plan	D
DA2.10	Proposed primary house & farm shed - floor plan	E
DA2.50	Existing primary house & farm shed - Roof plan	C
DA2.51	Proposed primary house & farm shed - Roof plan	D
DA3.01	Existing elevations	E
DA3.10	Proposed elevations	E
DA5.01	Window and door schedule 01	C

**CONSULTANT DRAWINGS**

22069-1A	Survey by MACRO Consulting Surveyors dated 17.08.2022
2208OCO1913	Bushfire Risk Assessment by Bushfire Risk Pty Ltd dated 12.12.2022
2022.1099	On-site Sewage Management Assessment by HMC environmental consulting Pty Ltd dated September 2022

Change of use at 1931 Coolamon Scenic Drive, Mullumbimby NSW 2482


**COLOUR CODES / LEGEND**

	BRICKWORK
	TIMBER
	STONE
	GLASS
	METAL
	WEATHERBOARD
	EXISTING WALLS
	TO BE DEMOLISHED

notes:  
 - do not scale from drawings.  
 - all dimensions are to be check measured onsite prior to commencement of work.  
 - written dimensions take precedence.  
 - this document is copyright and the property of the property of the author, and must not be retained, copied in whole or part.

F	amended as clouded	26.02.2024
E	issue for approval	04.09.2023
D	issue for review	31.08.2023
C	issue for review	29.08.2023
B	issue for review	21.08.2023
A	initial issue	14.08.2023
Rev.	Description	Date

<b>client</b> Built Complete	<b>drawing title</b> Cover Sheet	<b>scale</b> As indicated @A2	
<b>project</b> 1931 Coolamon Scenic Drive, Mullumbimby NSW 2482	<b>drawing no.</b> DA0.00	<b>date</b> August 2023	<b>revision</b> F
		<b>drawn</b> KL	<b>job ref.</b>

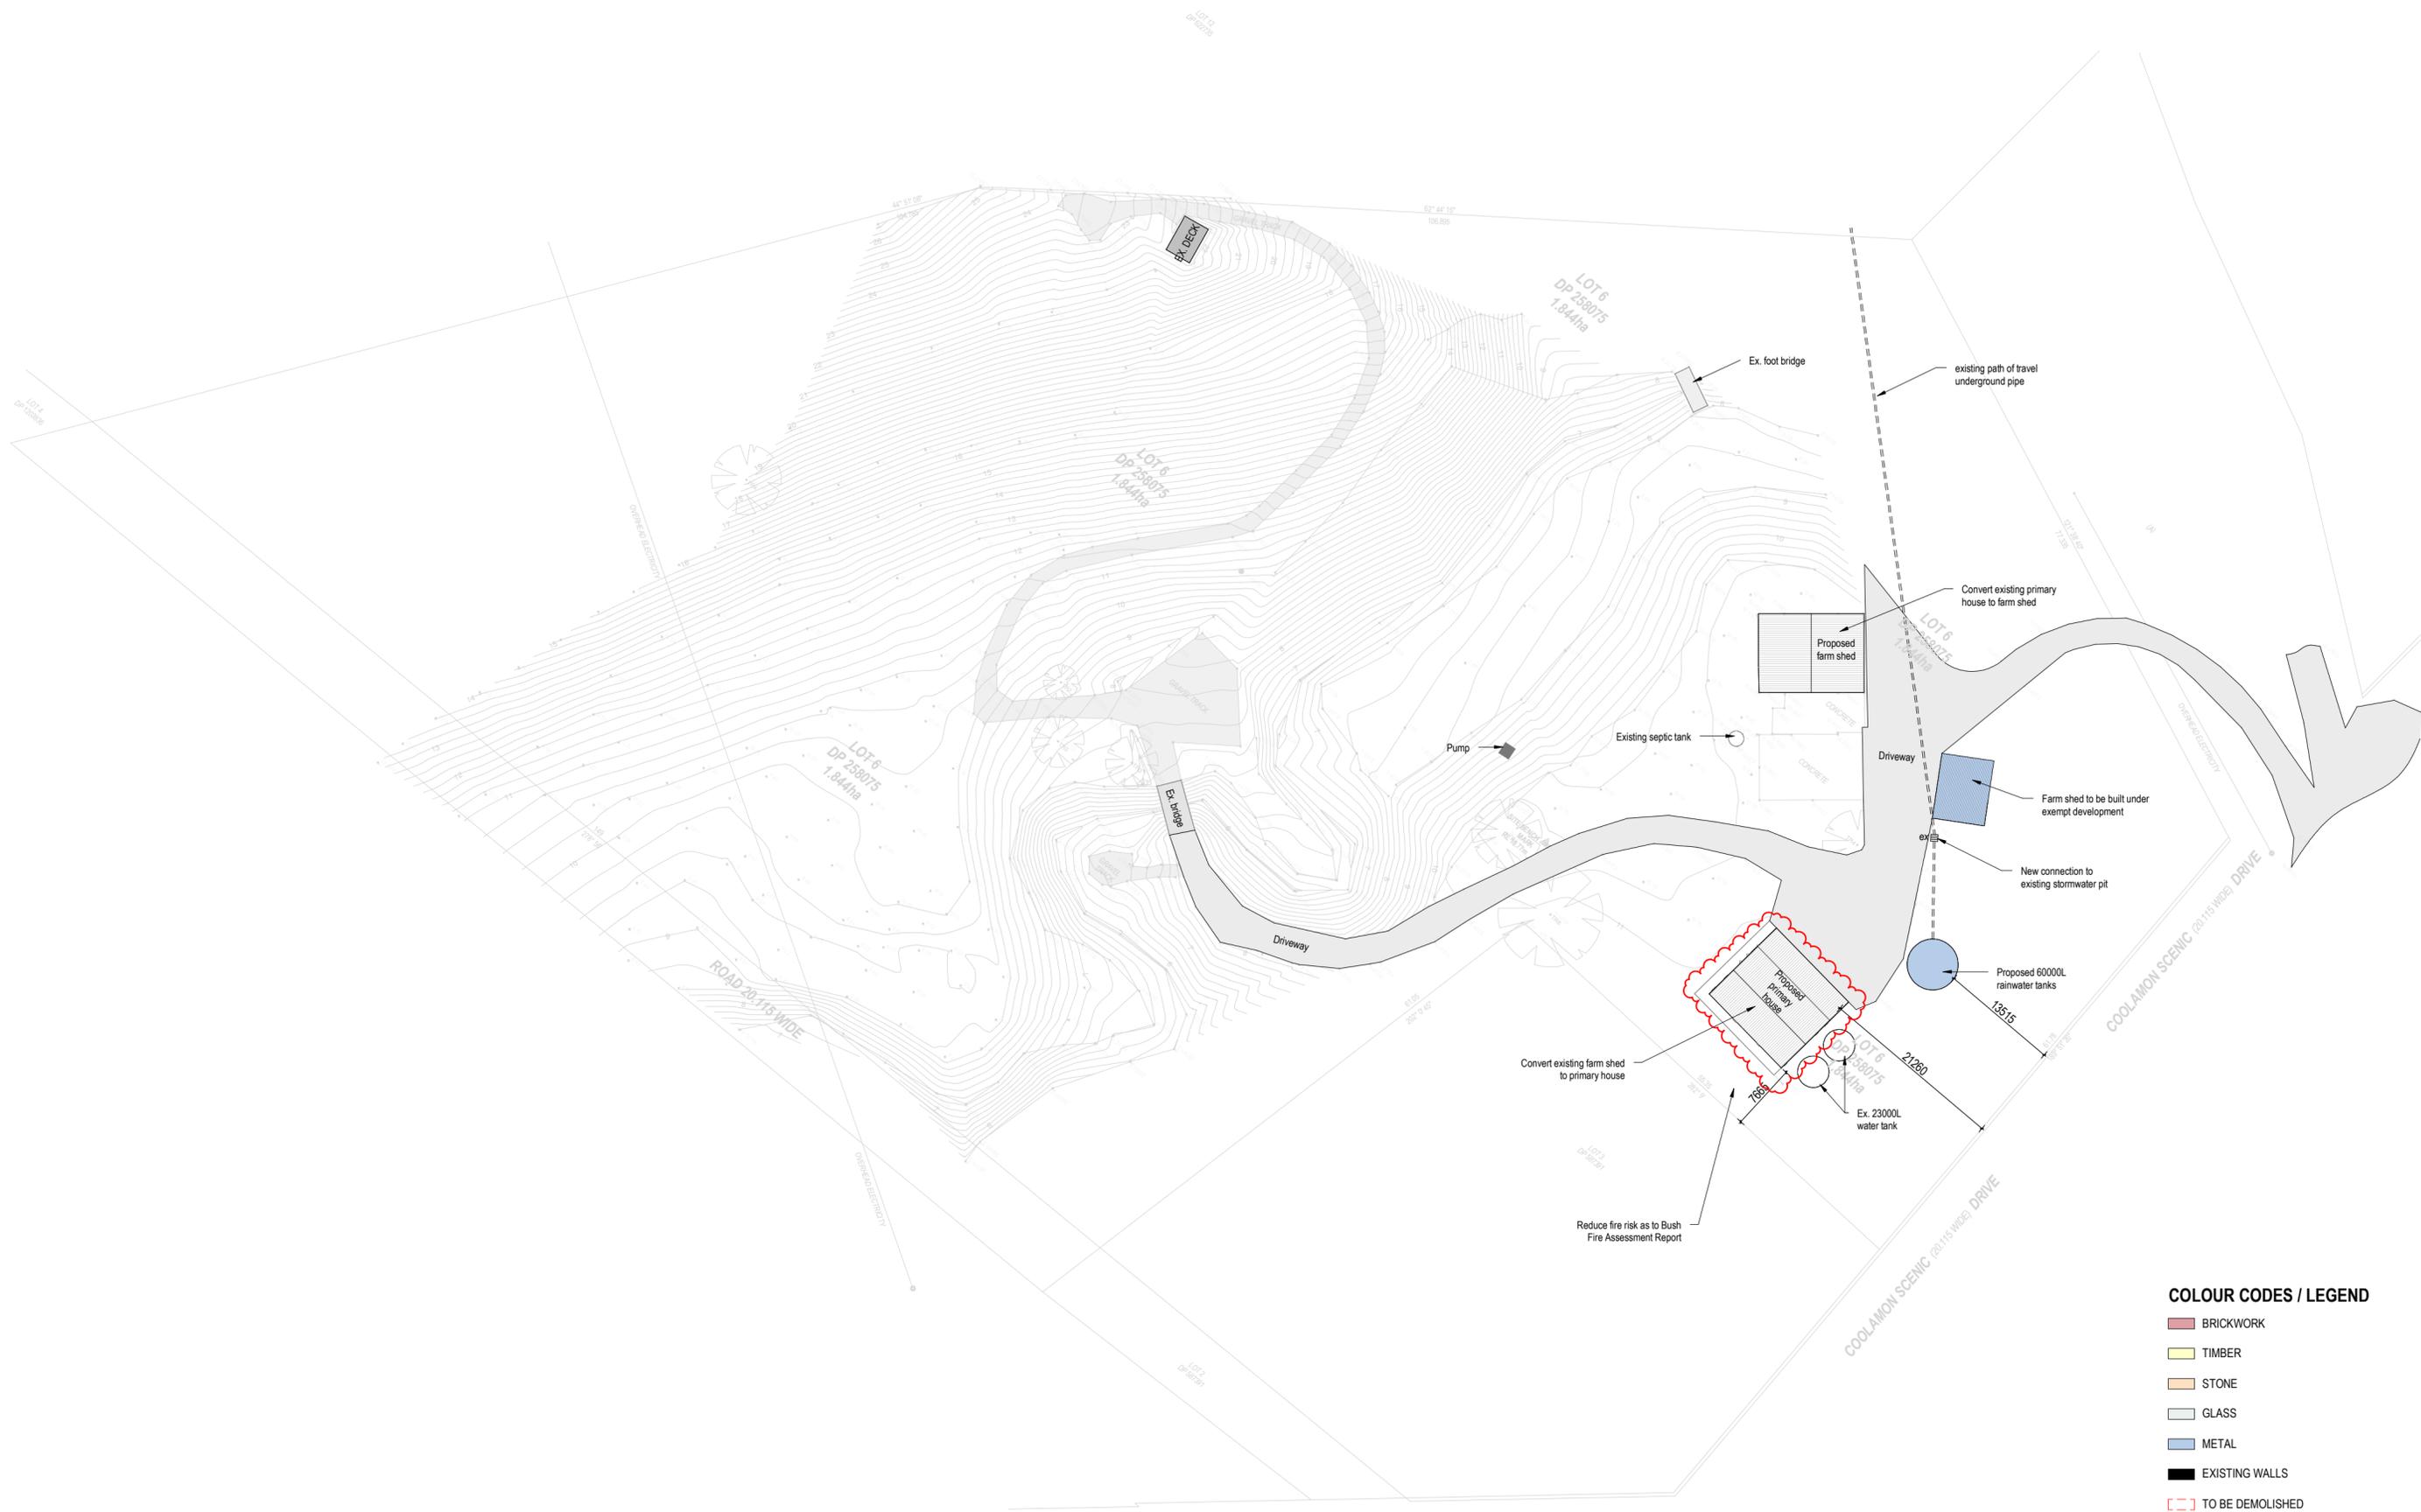


**COLOUR CODES / LEGEND**

- BRICKWORK
- TIMBER
- STONE
- GLASS
- METAL
- EXISTING WALLS
- TO BE DEMOLISHED

notes:  
 - do not scale from drawings.  
 - all dimensions are to be checked measured onsite prior to commencement of work.  
 - written dimensions take precedence.  
 - this document is copyright and the property of the author, and must not be retained, copied in whole or part.

Rev.	Description	Date
D	amended as clouded	26.02.2024
C	issue for review	29.08.2023
B	issue for review	21.08.2023
A	initial issue	14.08.2023

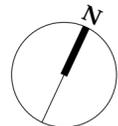

**client**  
 Built Complete

**project**  
 1931 Coolamon Scenic Drive,  
 Mullumbimby NSW 2482


**drawing title**  
 Proposed site plan

**drawing no.**  
 DA1.02

**scale** As indicated @A2

**date** August 2023

revision	drawn
D	KL
	job ref.

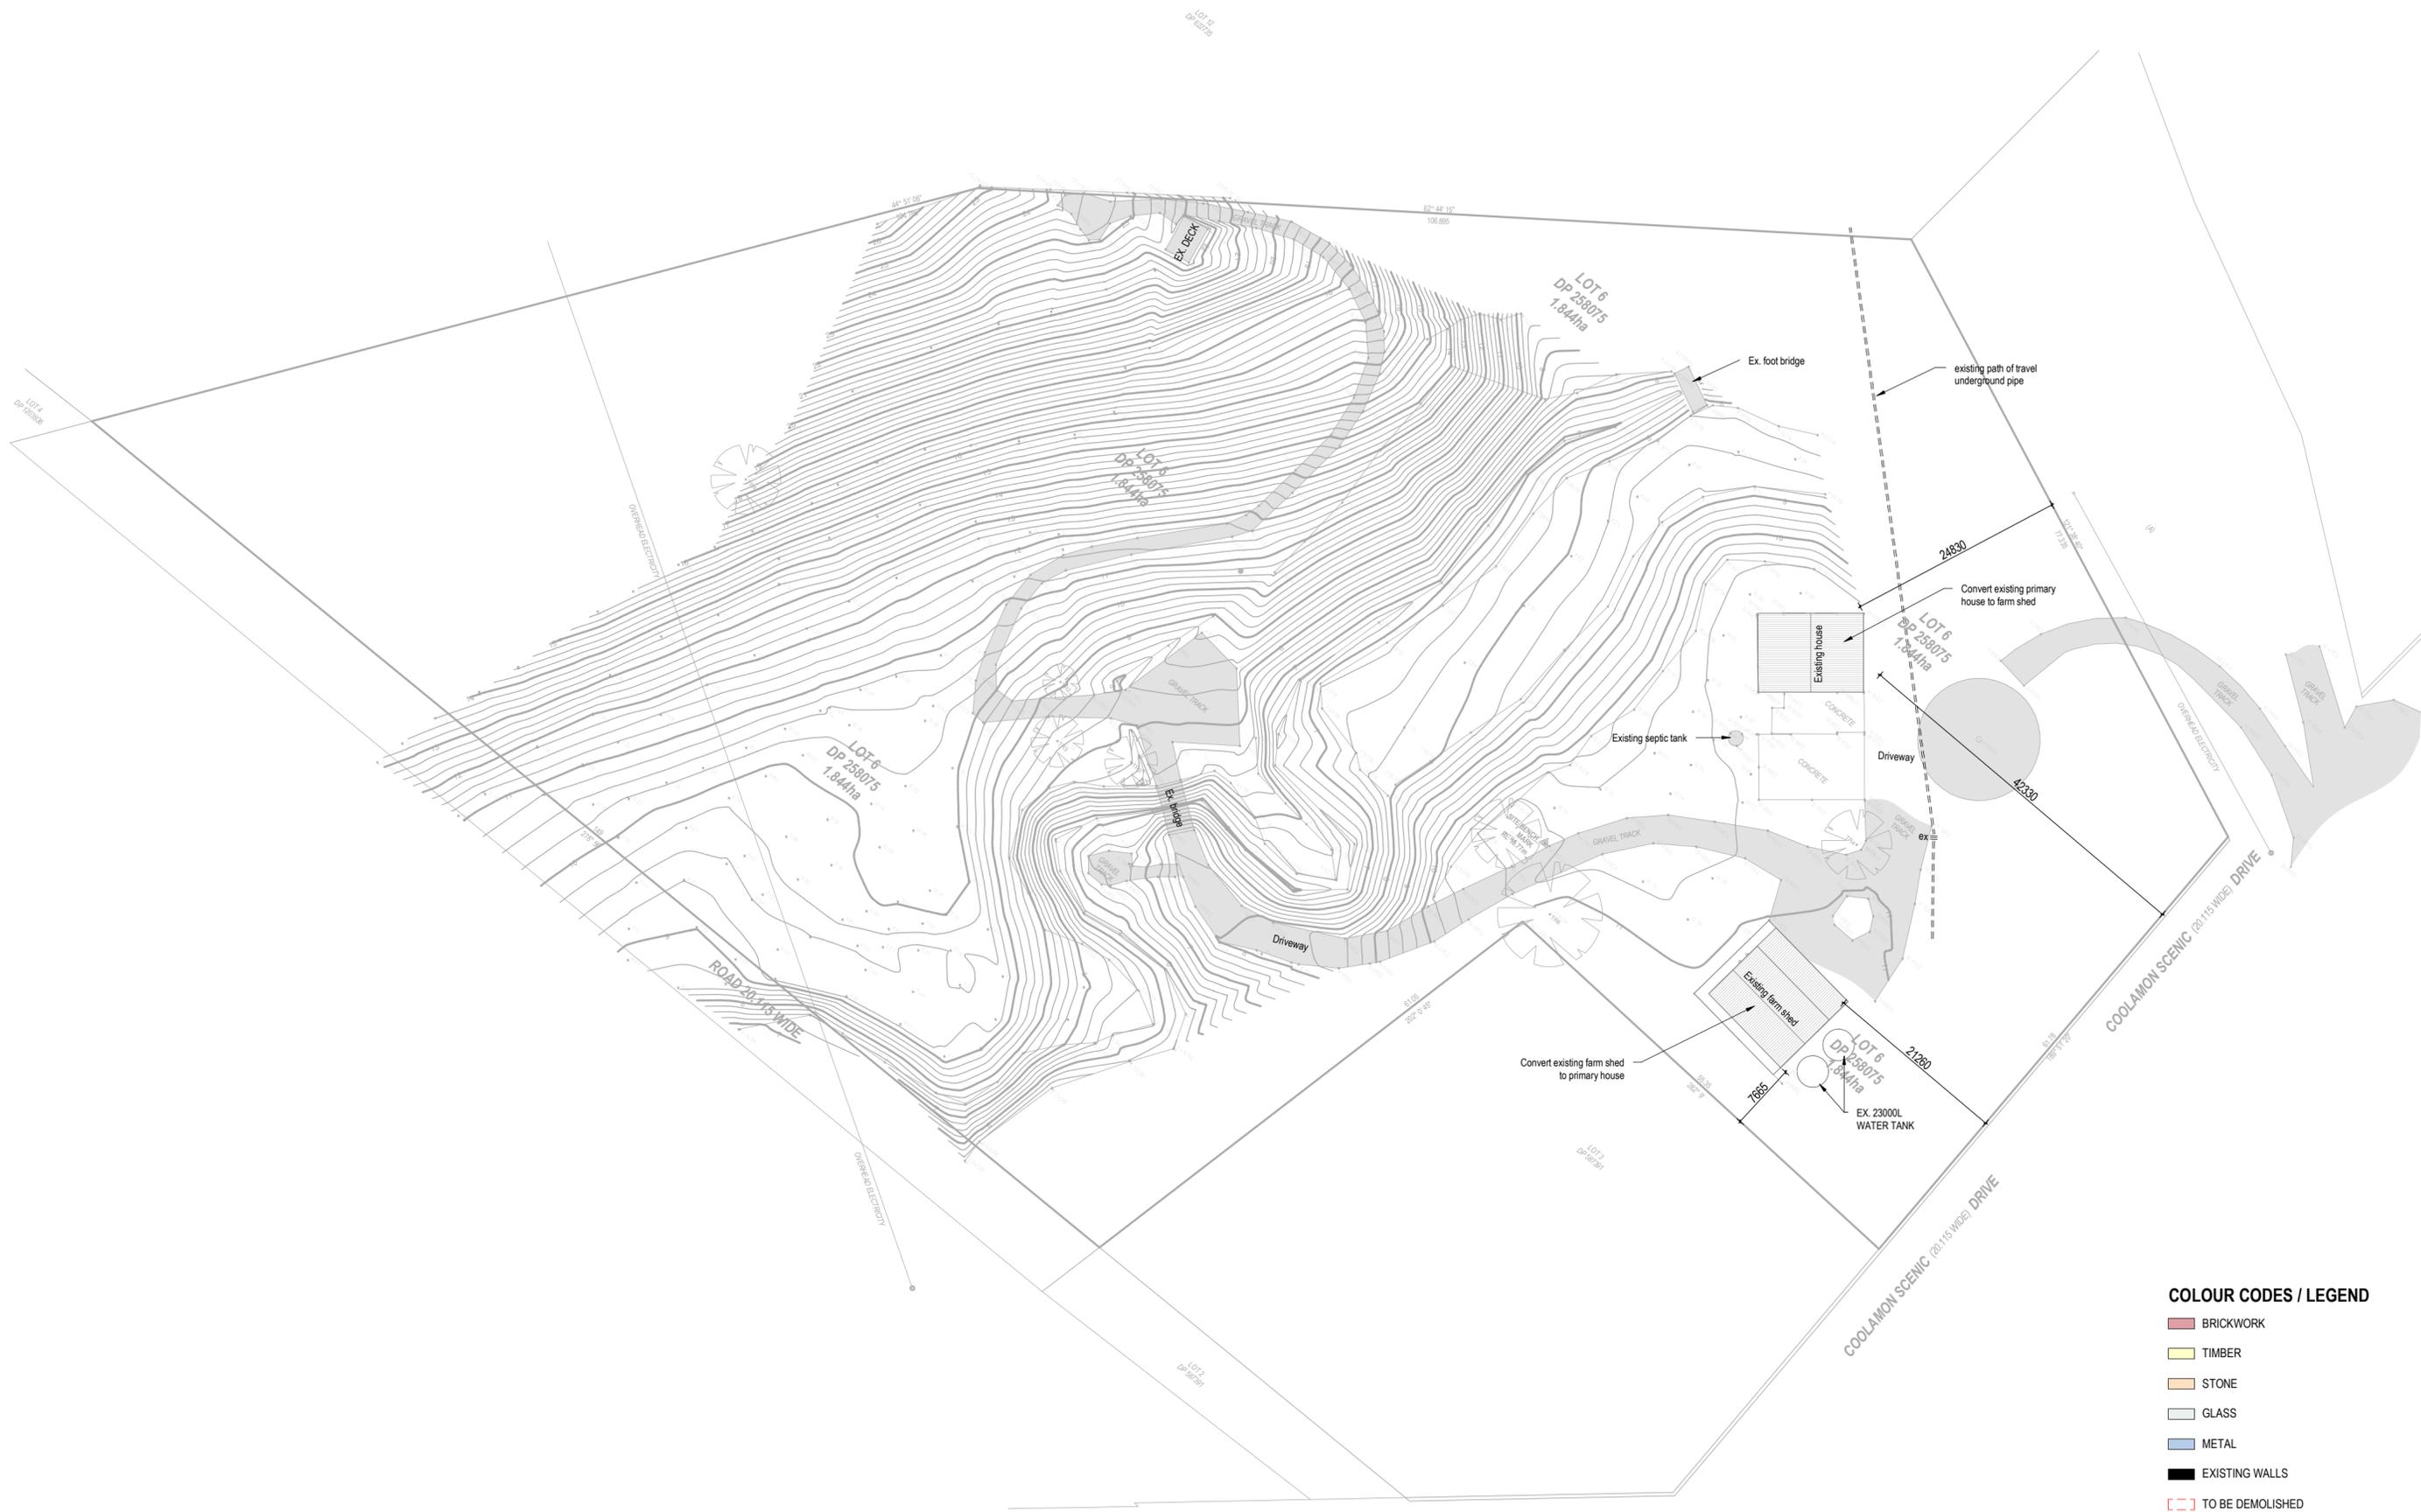


**COLOUR CODES / LEGEND**


- BRICKWORK
- TIMBER
- STONE
- GLASS
- METAL
- EXISTING WALLS
- TO BE DEMOLISHED

notes:  
 - do not scale from drawings.  
 - all dimensions are to be check measured onsite prior to commencement of work.  
 - written dimensions take precedence.  
 - this document is copyright and the property of the property of the author, and must not be retained, copied in whole or part.


Rev.	issue for review Description	Date
B	initial issue	21.08.2023
A	initial issue	14.08.2023

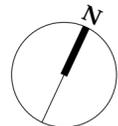

<b>client</b> Built Complete	<b>drawing title</b> Existing site plan	<b>scale</b> As indicated @A2	
<b>project</b> 1931 Coolamon Scenic Drive, Mullumbimby NSW 2482	<b>drawing no.</b> DA1.01	<b>date</b> August 2023	<b>revision</b> B
		<b>drawn</b> KL	<b>job ref.</b>

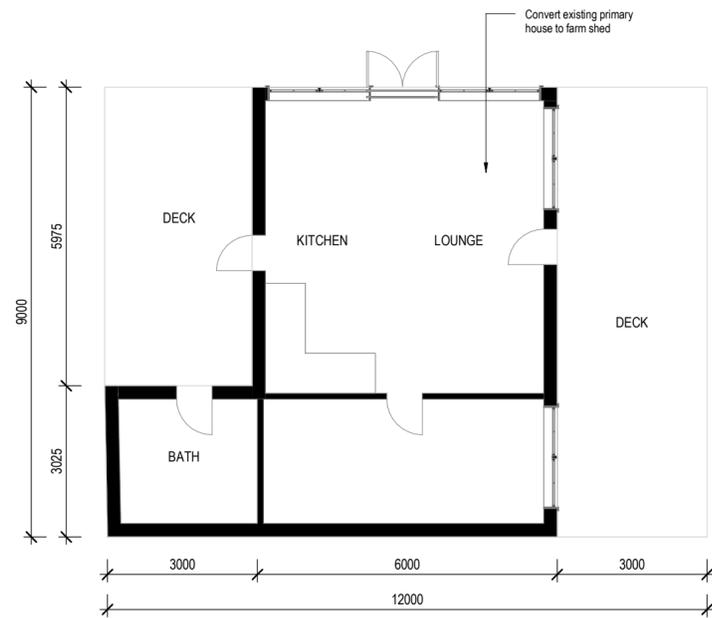

**1** EXISTING FLOOR PLAN - PRIMARY HOUSE  
1 : 100

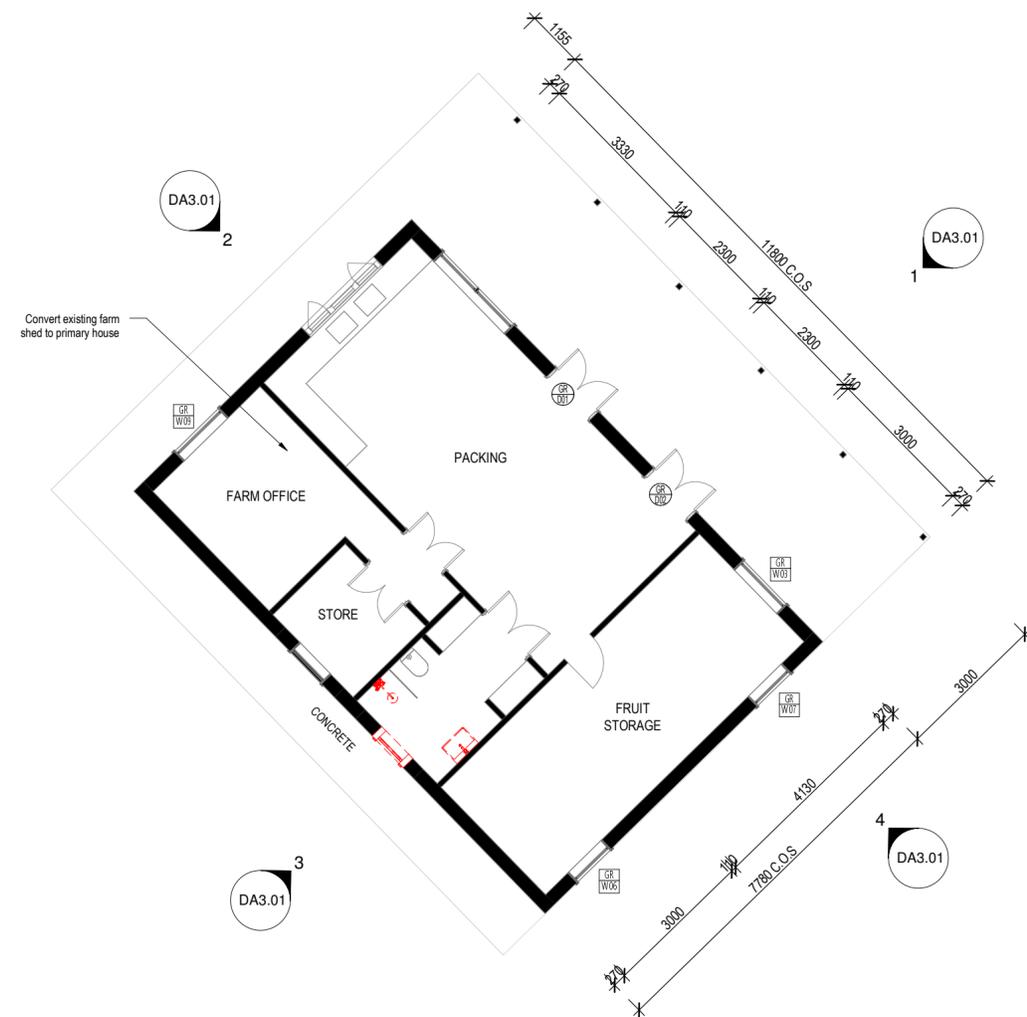

**2** EXISTING FLOOR PLAN - FARM SHED  
1 : 100

**COLOUR CODES / LEGEND**

- BRICKWORK
- TIMBER
- STONE
- GLASS
- METAL
- WEATHERBOARD
- EXISTING WALLS
- TO BE DEMOLISHED

notes:  
 - do not scale from drawings.  
 - all dimensions are to be checked measured onsite prior to commencement of work.  
 - written dimensions take precedence.  
 - this document is copyright and the property of the property of the author, and must not be retained, copied in whole or part.

Rev.	Description	Date
D	issue for approval	04.09.2023
C	issue for review	29.08.2023
B	issue for review	21.08.2023
A	initial issue	14.08.2023



**client**  
Built Complete

**project**  
1931 Coolamon Scenic Drive,  
Mullumbimby NSW 2482


**drawing title**  
Existing primary house & farm  
shed - floor plan

**drawing no.**  
DA2.01


**scale** 1 : 100 @A2

**date** August 2023

**revision** D  
**drawn** KL  
**job ref.**

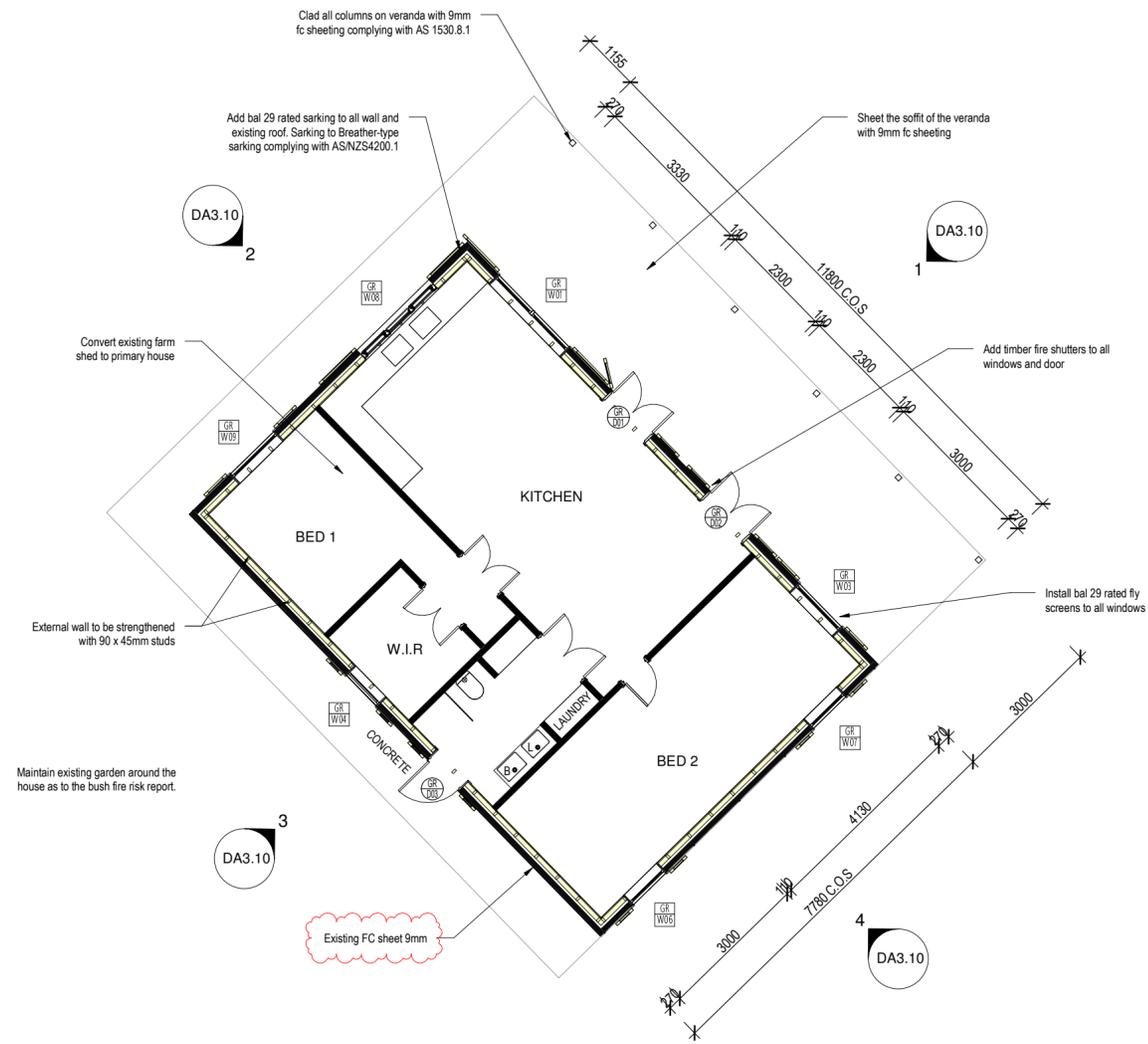

**1 PROPOSED FLOOR PLAN - CONVERTED PRIMARY HOUSE**  
1 : 100

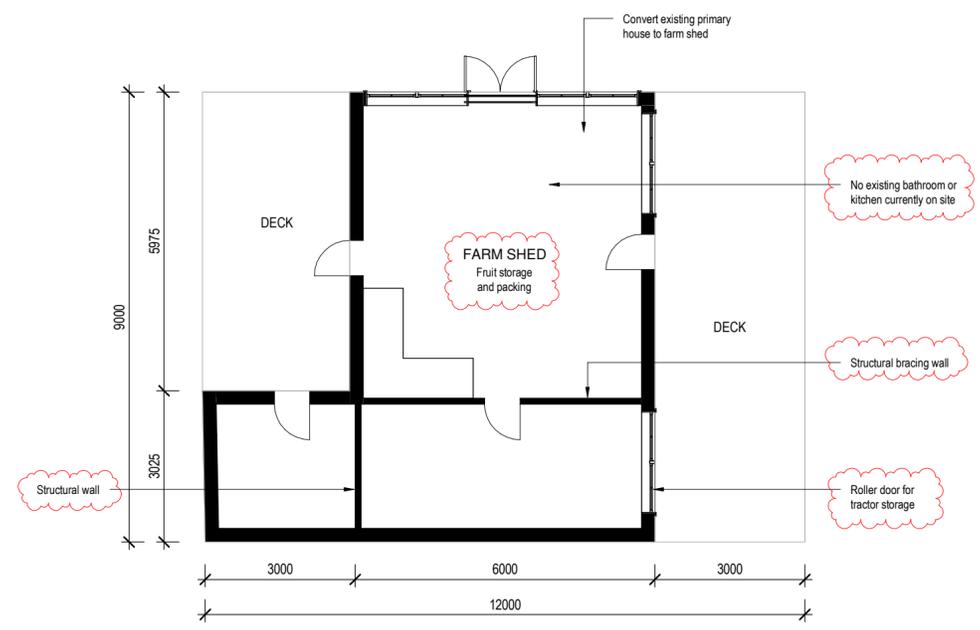


**2 PROPOSED FLOOR PLAN - CONVERTED FARM SHED**  
1 : 100

**COLOUR CODES / LEGEND**

<span style="display:inline-block; width:15px; height:10px; background-color: #c00000; border: 1px solid black;"></span>	BRICKWORK
<span style="display:inline-block; width:15px; height:10px; background-color: #ffff00; border: 1px solid black;"></span>	TIMBER
<span style="display:inline-block; width:15px; height:10px; background-color: #800000; border: 1px solid black;"></span>	STONE
<span style="display:inline-block; width:15px; height:10px; background-color: #000000; border: 1px solid black;"></span>	GLASS
<span style="display:inline-block; width:15px; height:10px; background-color: #0000ff; border: 1px solid black;"></span>	METAL
<span style="display:inline-block; width:15px; height:10px; background-color: #0000ff; border: 1px solid black;"></span>	WEATHERBOARD
<span style="display:inline-block; width:15px; height:10px; background-color: #000000; border: 1px solid black;"></span>	EXISTING WALLS
<span style="display:inline-block; width:15px; height:10px; border: 1px dashed black;"></span>	TO BE DEMOLISHED

notes:  
- do not scale from drawings.  
- all dimensions are to be checked measured onsite prior to commencement of work.  
- written dimensions take precedence.  
- this document is copyright and the property of the property of the author, and must not be retained, copied in whole or part.

Rev.	Description	Date
E	amended as clouded	26.02.2024
D	issue for approval	04.09.2023
C	issue for review	31.08.2023
B	issue for review	29.08.2023
A	issue for review	21.08.2023

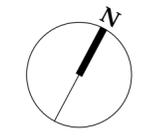

**client**  
Built Complete

**project**  
1931 Coolamon Scenic Drive,  
Mullumbimby NSW 2482


**drawing title**  
Proposed primary house & farm  
shed - floor plan

**drawing no.**  
DA2.10


**scale** 1 : 100 @A2

**date** August 2023

<b>revision</b> E	<b>drawn</b> KL
<b>job ref.</b>	

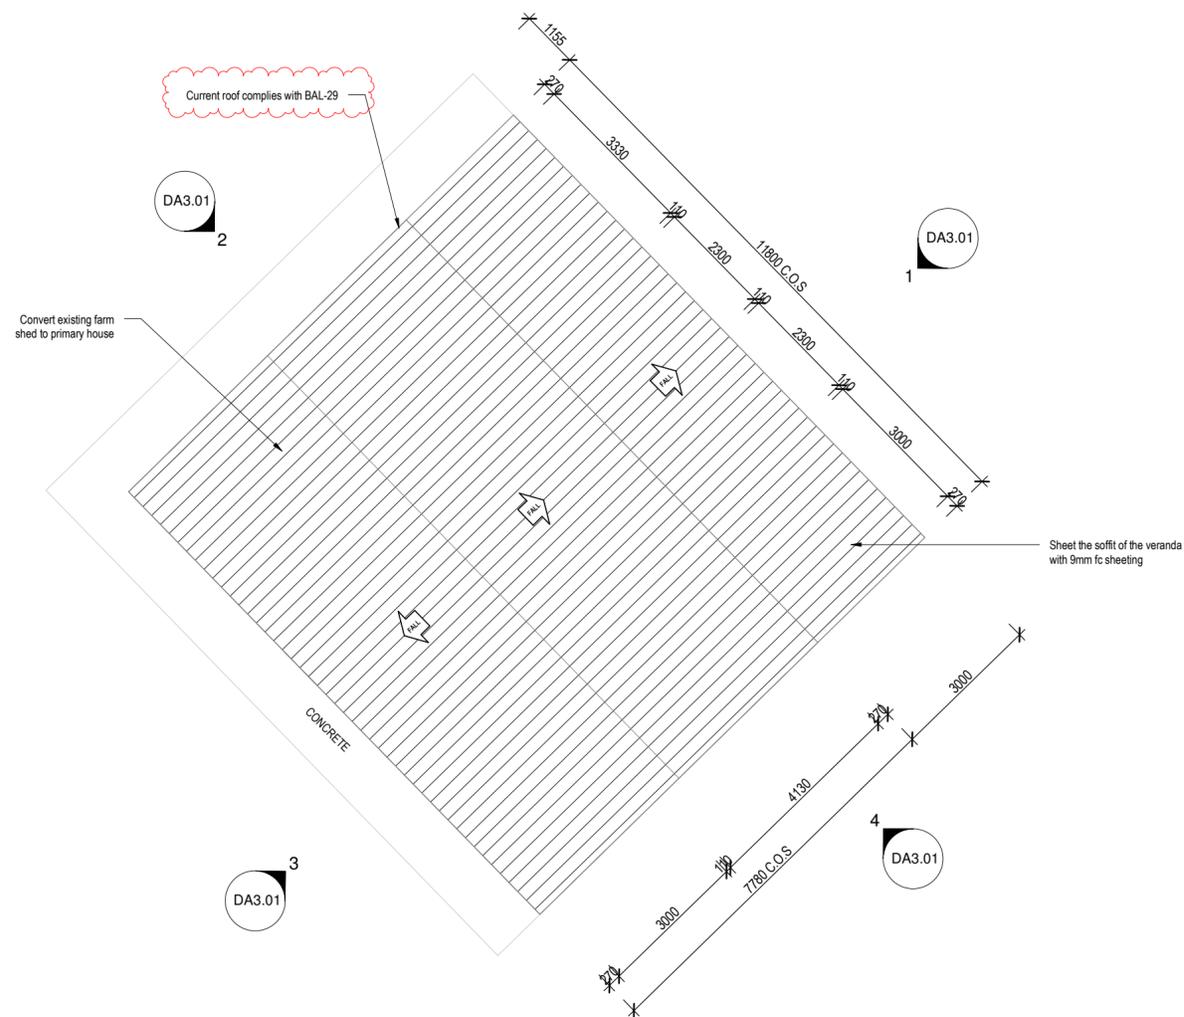

**1** EXISTING ROOF PLAN - CONVERTED PRIMARY HOUSE  
1 : 100

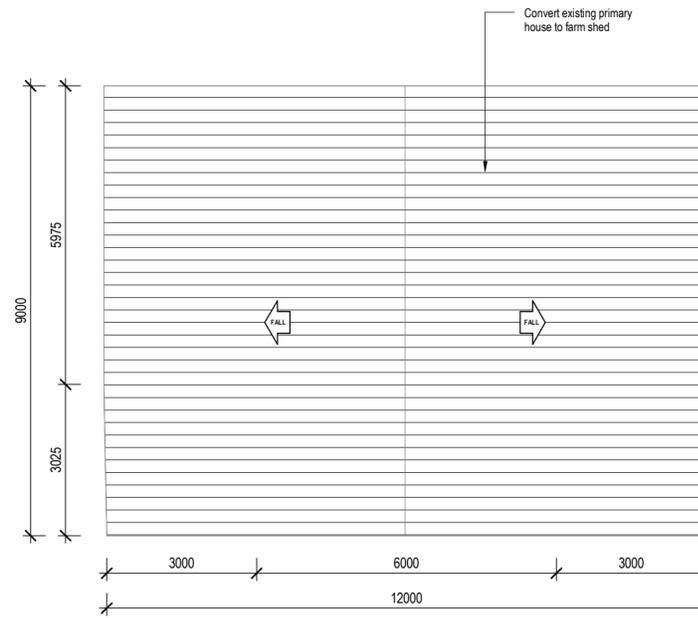

**2** EXISTING ROOF PLAN - CONVERTED FARM SHED  
1 : 100

**COLOUR CODES / LEGEND**

- BRICKWORK
- TIMBER
- STONE
- GLASS
- METAL
- WEATHERBOARD
- EXISTING WALLS
- TO BE DEMOLISHED

notes:  
- do not scale from drawings.  
- all dimensions are to be checked measured onsite prior to commencement of work.  
- written dimensions take precedence.  
- this document is copyright and the property of the property of the author, and must not be retained, copied in whole or part.

Rev.	Description	Date
C	amended as clouded	26.02.2024
B	issue for approval	04.09.2023
A	issue for review	21.08.2023



**client**  
Built Complete

**project**  
1931 Coolamon Scenic Drive,  
Mullumbimby NSW 2482


**drawing title**  
Existing primary house & farm  
shed - Roof plan

**drawing no.**  
DA2.50


**scale** 1 : 100 @A2

**date** August 2023

**revision** C  
**drawn** KL  
**job ref.**

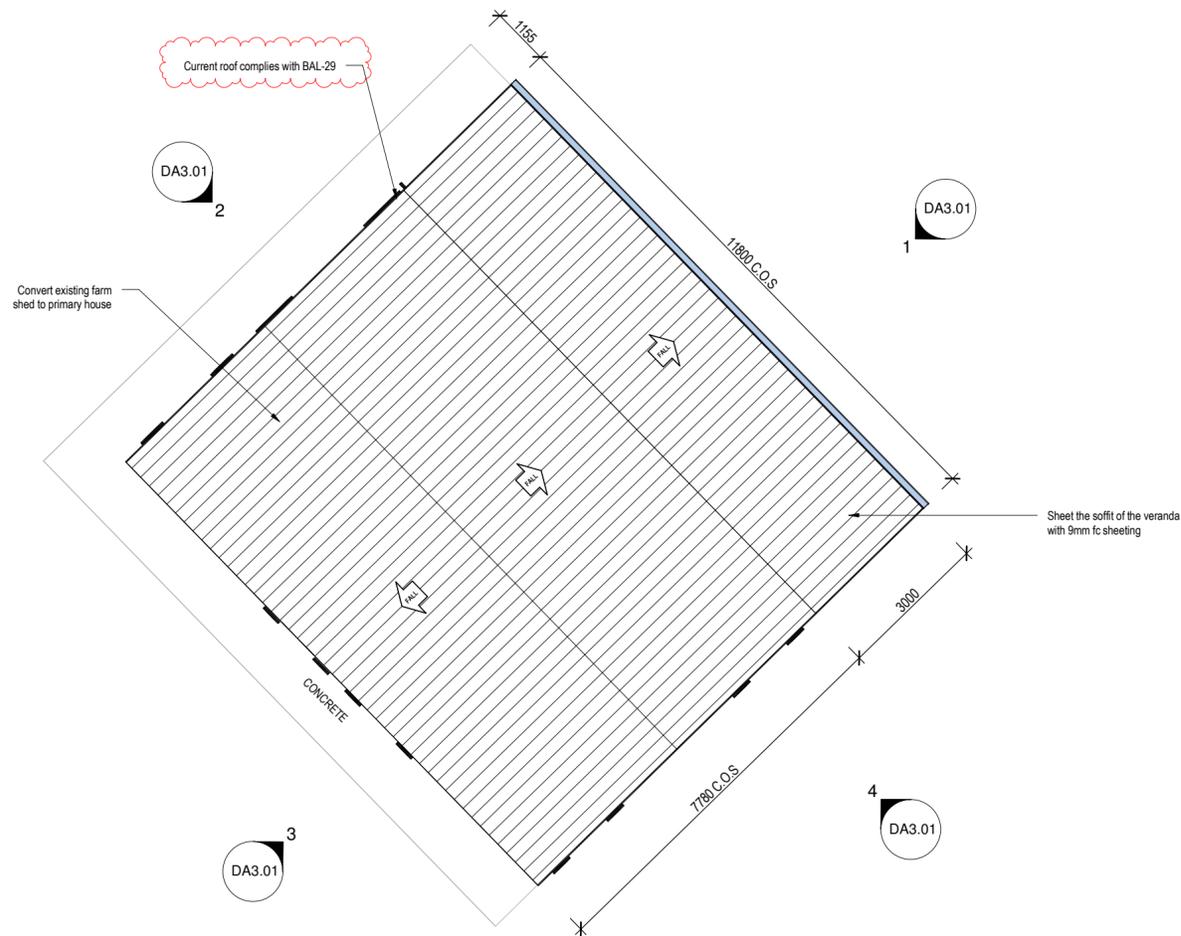

**1** PROPOSED ROOF PLAN - CONVERTED PRIMARY HOUSE  
1 : 100

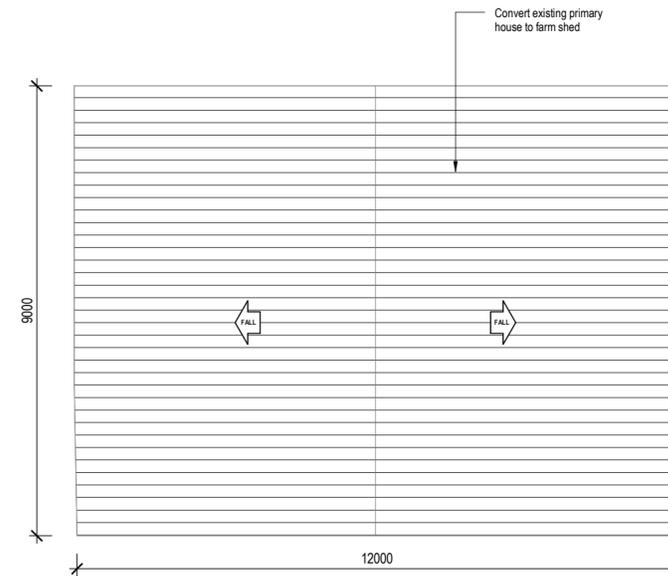

**2** PROPOSED ROOF PLAN - CONVERTED FARM SHED  
1 : 100

**COLOUR CODES / LEGEND**

- BRICKWORK
- TIMBER
- STONE
- GLASS
- METAL
- WEATHERBOARD
- EXISTING WALLS
- TO BE DEMOLISHED

notes:  
- do not scale from drawings.  
- all dimensions are to be checked measured onsite prior to commencement of work.  
- written dimensions take precedence.  
- this document is copyright and the property of the property of the author, and must not be retained, copied in whole or part.

Rev.	Description	Date
D	amended as clouded	26.02.2024
C	issue for approval	04.09.2023
B	issue for review	29.08.2023
A	issue for review	21.08.2023



**client**  
Built Complete

**project**  
1931 Coolamon Scenic Drive,  
Mullumbimby NSW 2482





**drawing title**  
Proposed primary house & farm  
shed - Roof plan

**drawing no.**  
DA2.51

**scale** 1 : 100 @A2

**date** August 2023

**revision** D  
**drawn** KL  
**job ref.**

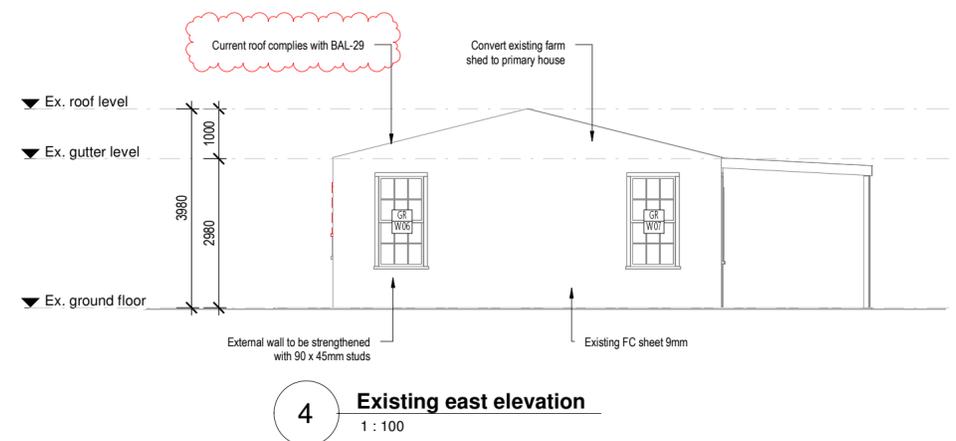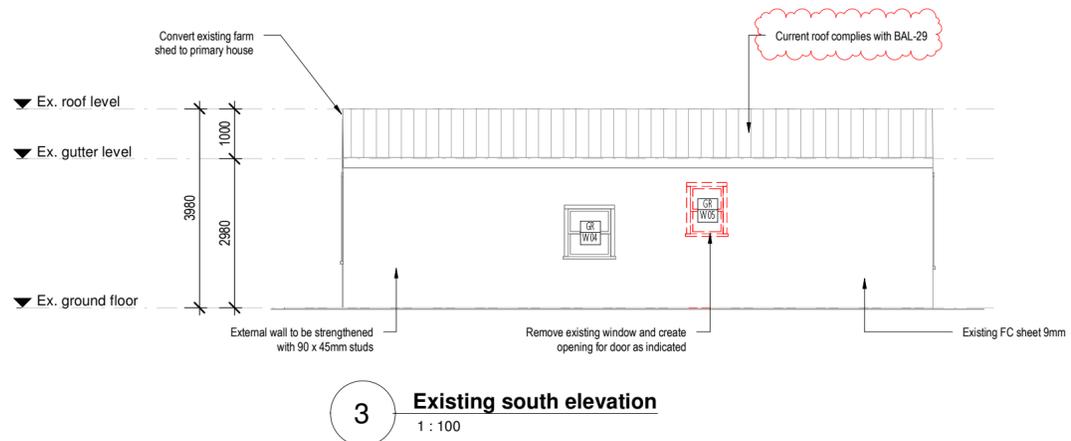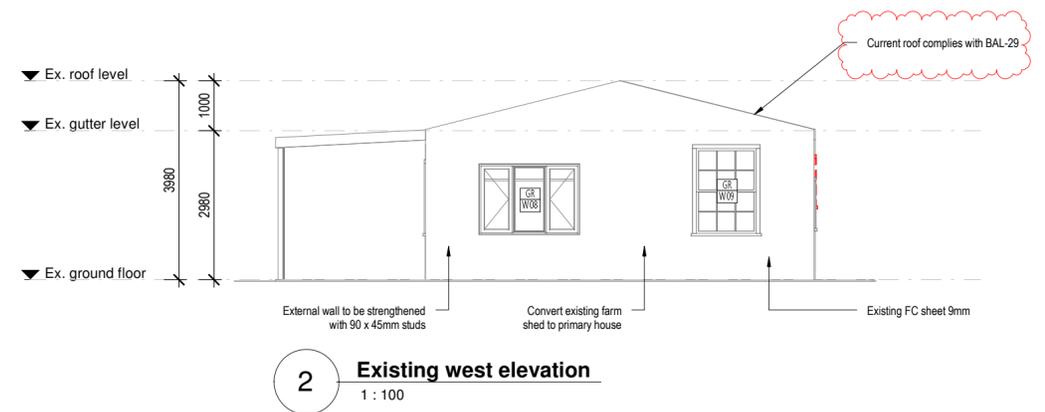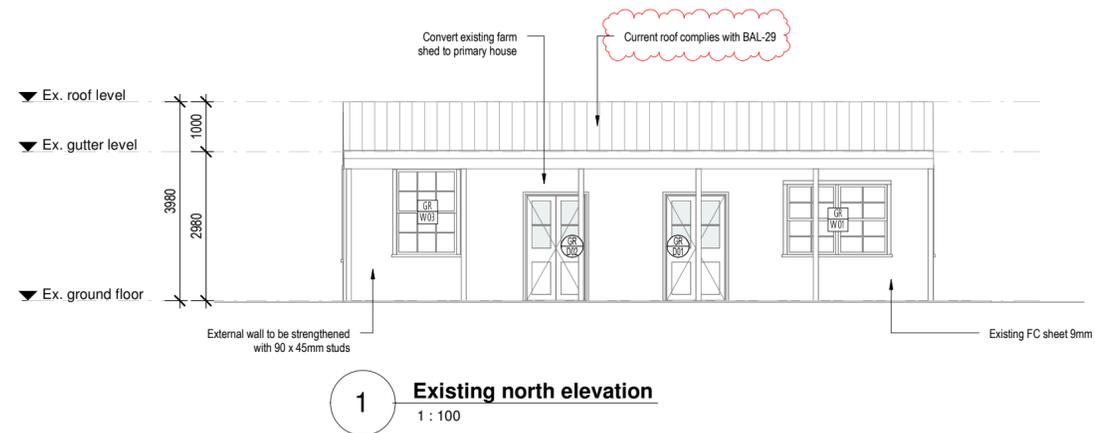

**COLOUR CODES / LEGEND**

- BRICKWORK
- TIMBER
- STONE
- GLASS
- METAL
- WEATHERBOARD
- EXISTING WALLS
- TO BE DEMOLISHED

notes:  
- do not scale from drawings.  
- all dimensions are to be checked measured onsite prior to commencement of work.  
- written dimensions take precedence.  
- this document is copyright and the property of the property of the author, and must not be retained, copied in whole or part.

Rev.	Description	Date
E	amended as clouded	26.02.2024
D	issue for approval	04.09.2023
C	issue for review	29.08.2023
B	issue for review	21.08.2023
A	initial issue	14.08.2023

**client**  
Built Complete

**project**  
1931 Coolamon Scenic Drive,  
Mullumbimby NSW 2482


**drawing title**  
Existing elevations

**drawing no.**  
DA3.01


**scale** 1 : 100 @A2

**date** August 2023


revision	drawn
E	KL
	job ref.

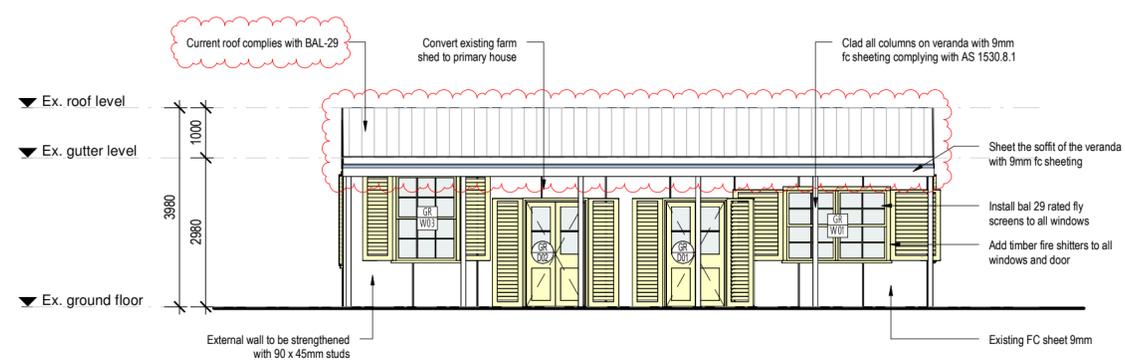


**1 Proposed north elevation**  
1 : 100

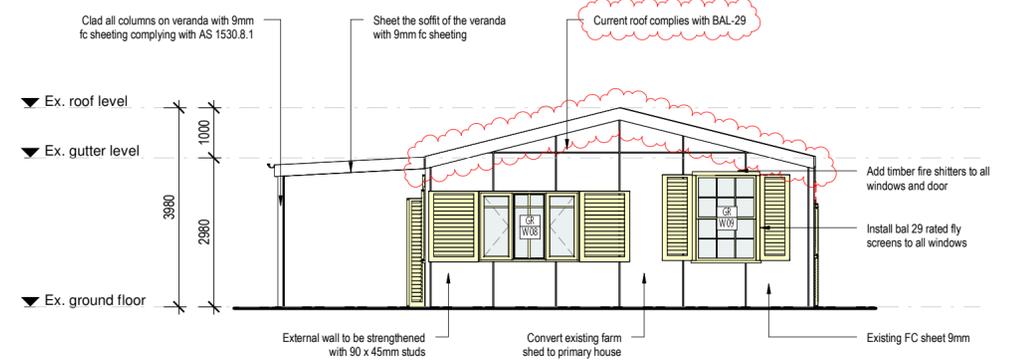

**2 Proposed west elevation**  
1 : 100

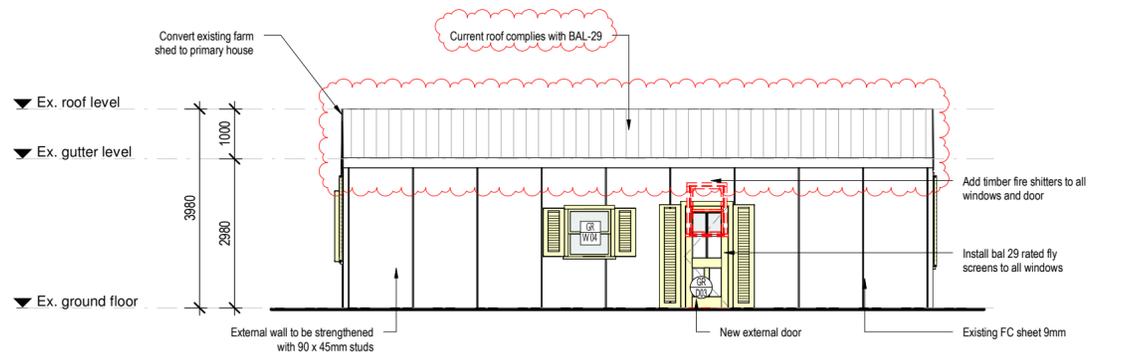

**3 Proposed south elevation**  
1 : 100

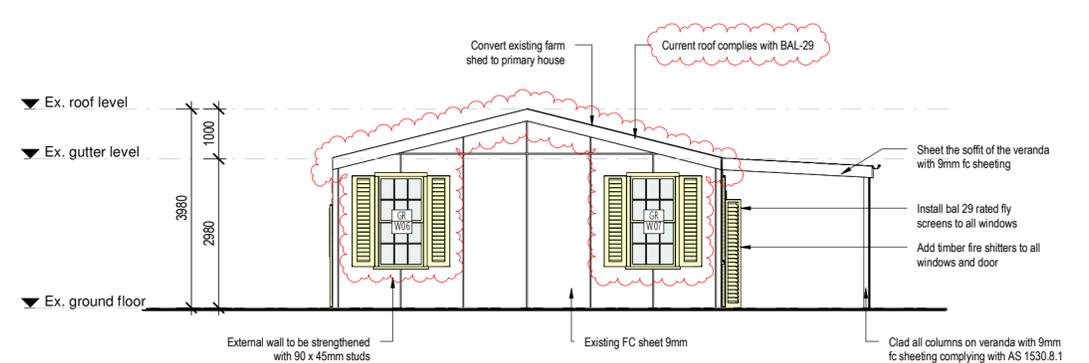

**4 Proposed east elevation**  
1 : 100


**COLOUR CODES / LEGEND**

- BRICKWORK
- TIMBER
- STONE
- GLASS
- METAL
- WEATHERBOARD
- EXISTING WALLS
- TO BE DEMOLISHED


notes:  
 - do not scale from drawings.  
 - all dimensions are to be checked measured onsite prior to commencement of work.  
 - written dimensions take precedence.  
 - this document is copyright and the property of the property of the author, and must not be retained, copied in whole or part.

Rev.	Description	Date
E	amended as clouded	26.02.2024
D	issue for approval	04.09.2023
C	issue for review	31.08.2023
B	issue for review	29.08.2023
A	issue for review	21.08.2023


<b>client</b> Built Complete	<b>drawing title</b> Proposed elevations	<b>scale</b> 1 : 100 @A2	
<b>project</b> 1931 Coolamon Scenic Drive, Mullumbimby NSW 2482	<b>drawing no.</b> DA3.10	<b>date</b> August 2023	<b>revision</b> E
		<b>drawn</b> KL	<b>job ref.</b>

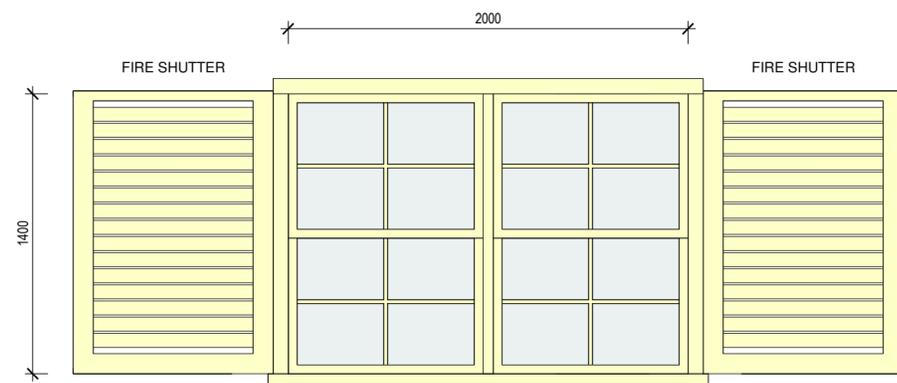


W01  
1400MM (H) X 2000MM (W)  
DOUBLE HUNG WINDOW  
TWIN UNITS

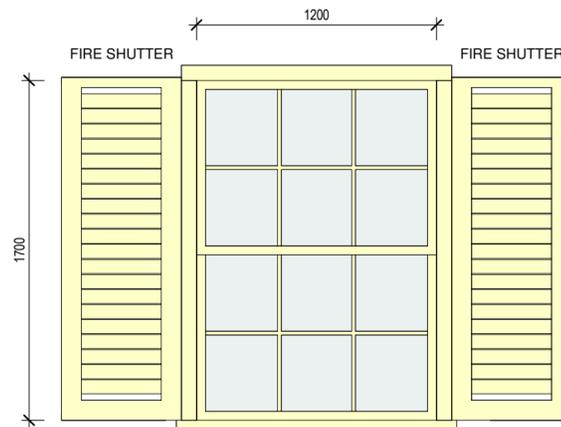


W03 & W09  
1700MM (H) X 1200MM (W)  
DOUBLE HUNG WINDOW  
SINGLE UNITS

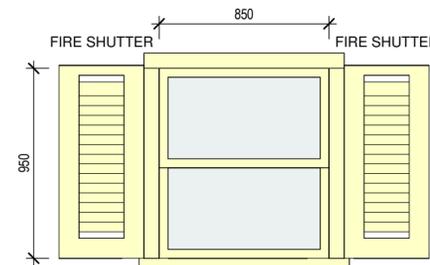


W04  
950MM (H) X 850MM (W)  
DOUBLE HUNG WINDOW  
SINGLE UNITS

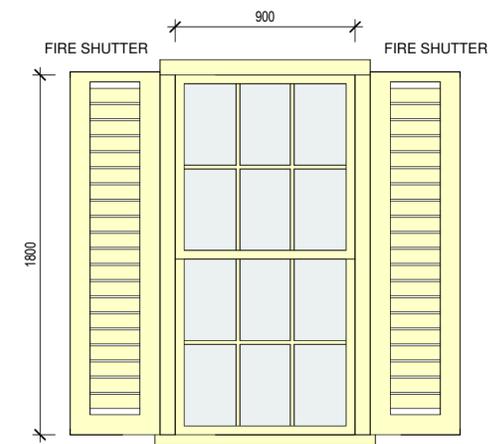


W06 & W07  
1800MM (H) X 900MM (W)  
DOUBLE HUNG WINDOW  
SINGLE UNITS

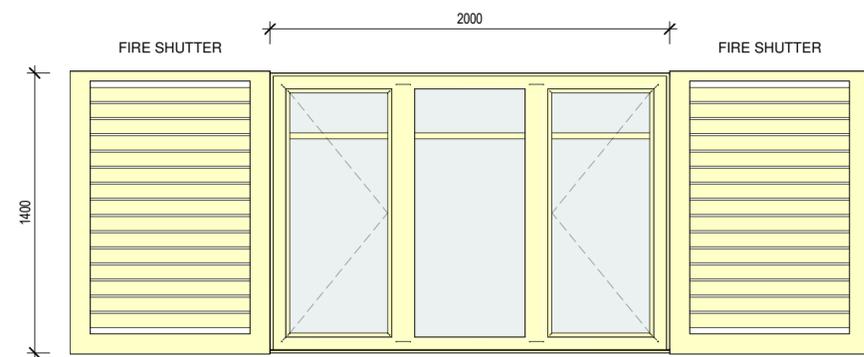

W08  
1400MM (H) X 2000MM (W)  
3 SASH CASEMENT WINDOWS

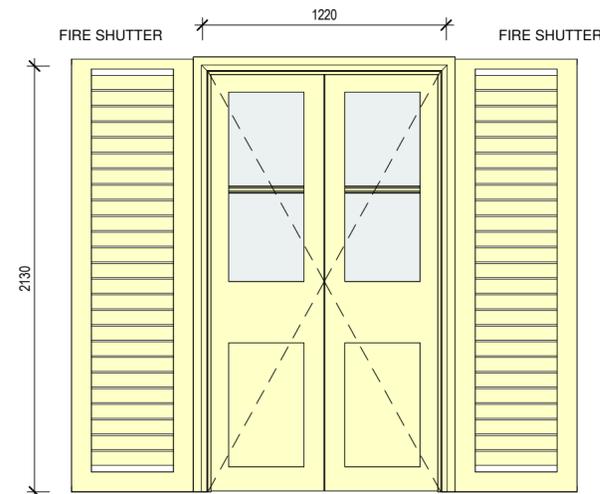

D01 & D02  
2130MM (H) X 1220MM (W)  
10 LIGHT FRENCH DOOR

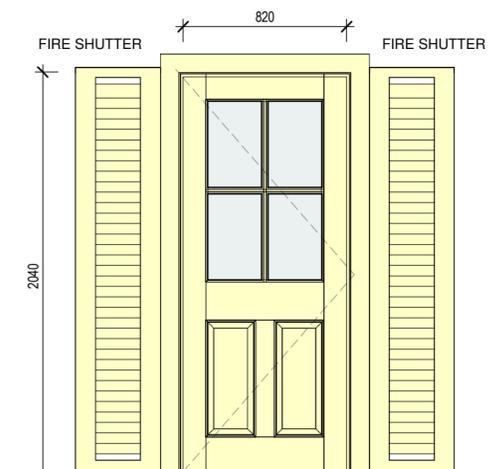

D03  
2040MM (H) X 820MM (W)  
EXTERNAL DOOR

notes:  
- do not scale from drawings.  
- all dimensions are to be checked measured onsite prior to commencement of work.  
- written dimensions take precedence.  
- this document is copyright and the property of the property of the author, and must not be retained, copied in whole or part.

Rev.	Description	Date
C	issue for approval	04.09.2023
B	issue for review	31.08.2023
A	issue for review	29.08.2023

client  
Built Complete

drawing title  
Window and door schedule 01

scale 1 : 25 @A2

date August 2023

project  
1931 Coolamon Scenic Drive,  
Mullumbimby NSW 2482

drawing no.  
DA5.01

revision  
C

drawn  
KL  
job ref.