

LOCATION PLAN
Scale: NTS

BYRON SHIRE COUNCIL
Modification to development consent
APPROVED PLAN
Modified DA No. 10.2019.440.2
Date: 08/08/2024



building designer
Email: belindakdrafting@bigpond.com
Office: 132 Scarrabelottis Road Nashua 2479
Phone: 0448 643 440

Plan No. - DA-00	Title /Location
Plan No.- DA-01	Safety notes
Plan No.- DA-02	Site Plan
Plan No.- DA-03	Floor Plan
Plan No.- DA-04	Elevations & Section



PROPOSED FARM SHED
LOT100 DP1209712
530 LISMORE ROAD
BINNA BURRA NSW

IMPORTANT NOTE:
These Plans have been created using a combination of Deposited Plan, approved Plans, on site measurements, photographs and desk top data. Whilst all care has been taken in providing the correct measurements they can not be relied upon and all measurements should be checked on site.
All work is to be carried out in accordance with the regulations and guidelines of the relevant Australian Standards, National Construction Code of Australia (BCA) and Local Authorities.
All dimensions to be confirmed on site prior to commencement of construction and ordering of materials.


SHEET - DA/CC-00 - TITLE/LOCATION

DO NOT SCALE OFF DRAWINGS
Refer any discrepancies to the building designer prior to commencement of work. Verify all dimensions on site prior to commencement of work. Belinda Kehoe Drafting & Design accepts no responsibility for any loss or damage suffered to any person or corporation who may use or rely on these plans.
© C O P Y R I G H T
Belinda Kehoe drafting & design

CLIENT: TONY & LYNETTA LOVE
LOCATION: LOT100 DP1209712
530 LISMORE ROAD
BINNA BURRA NSW
REV B
DATE: 09.05.24
SCALE: 1 : 100 @ A3
REF: LOVE_01
DRAWN: bk

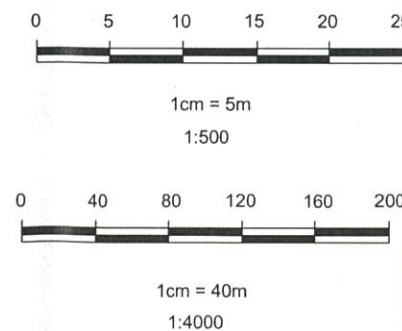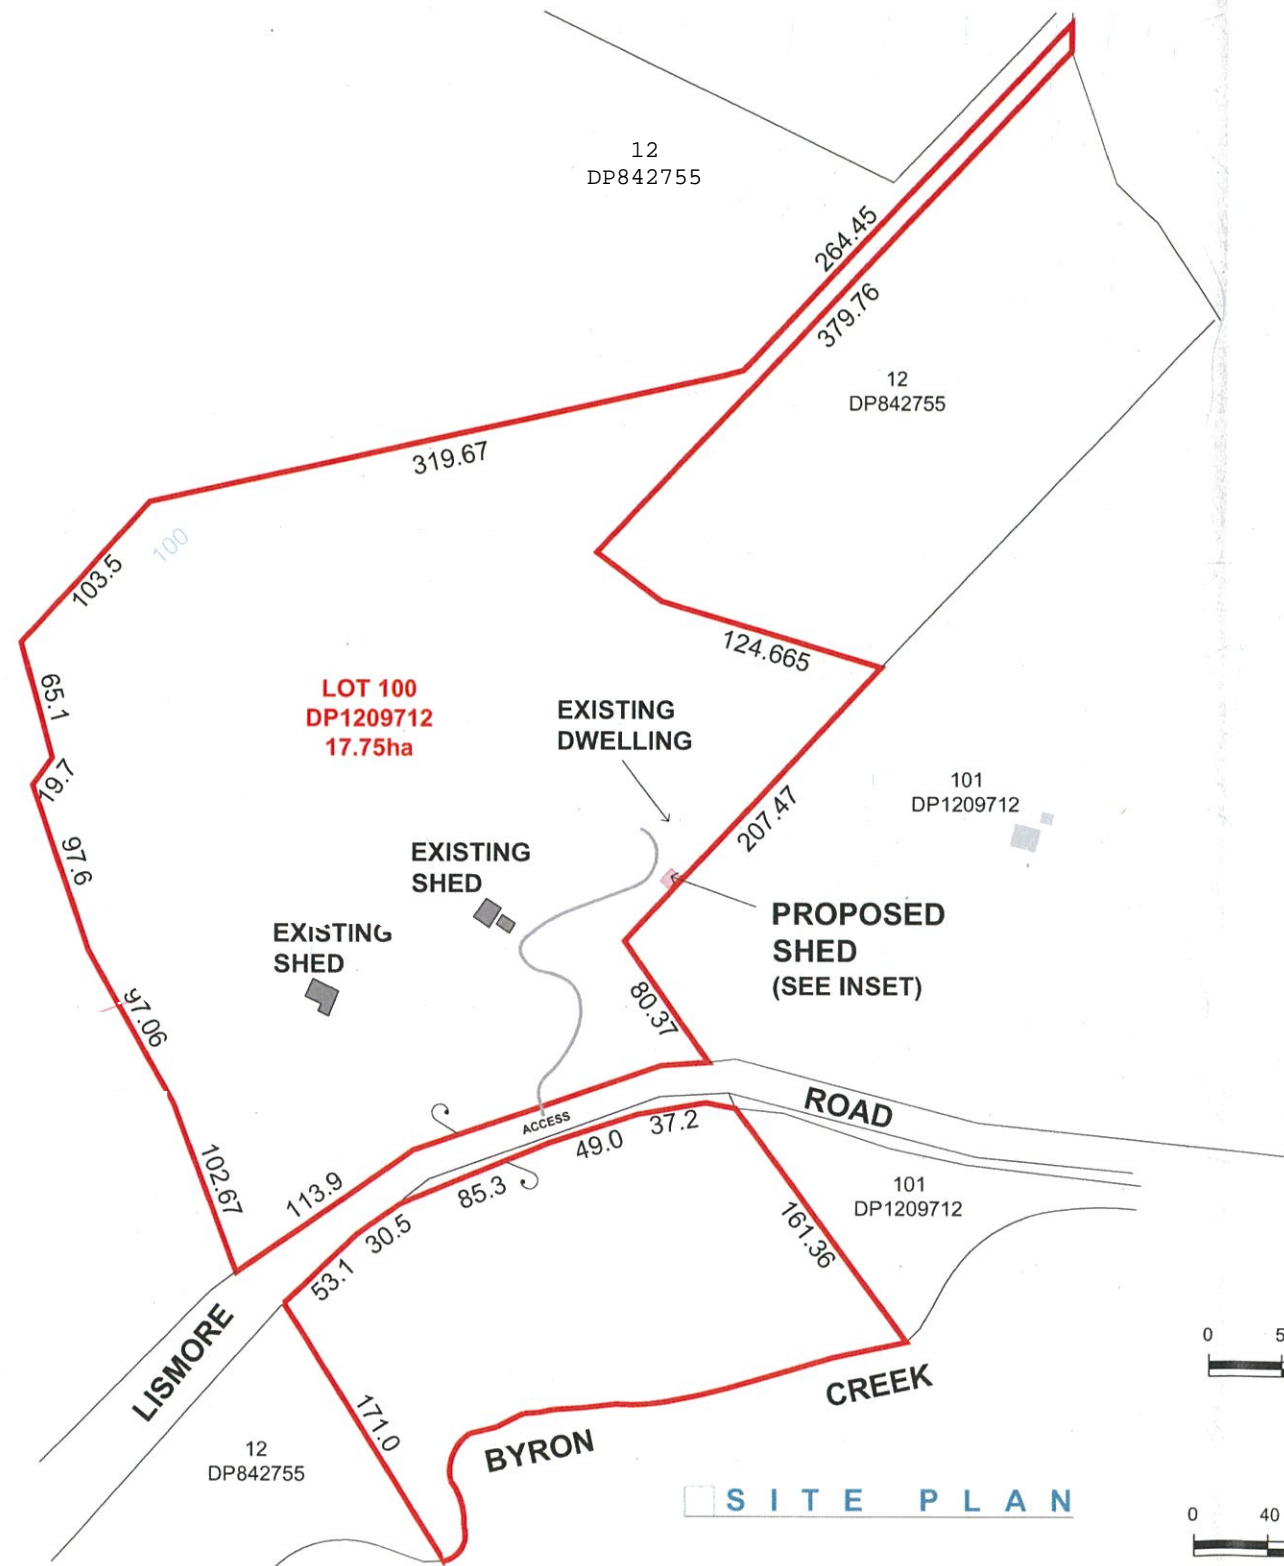


INSET

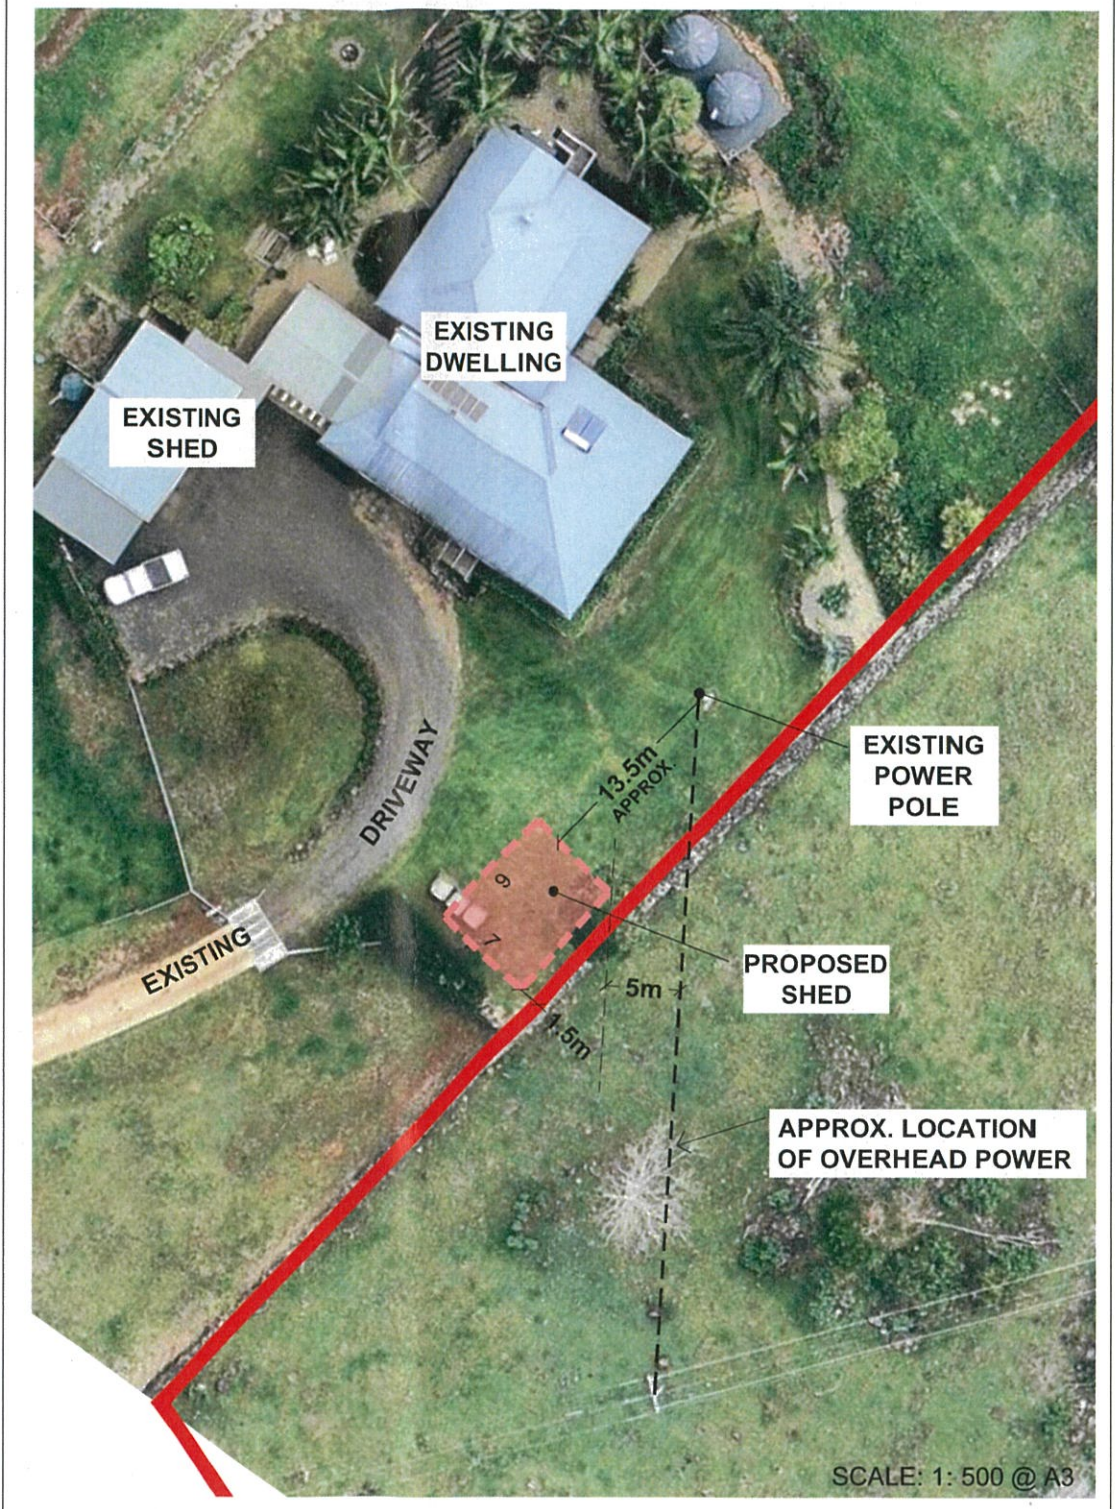

IMPORTANT NOTE:
CONTRACTORS ARE TO VERIFY ALL UNDERGROUND AND WALL SERVICES ON SITE PRIOR TO THE COMMENCEMENT OF ANY WORKS



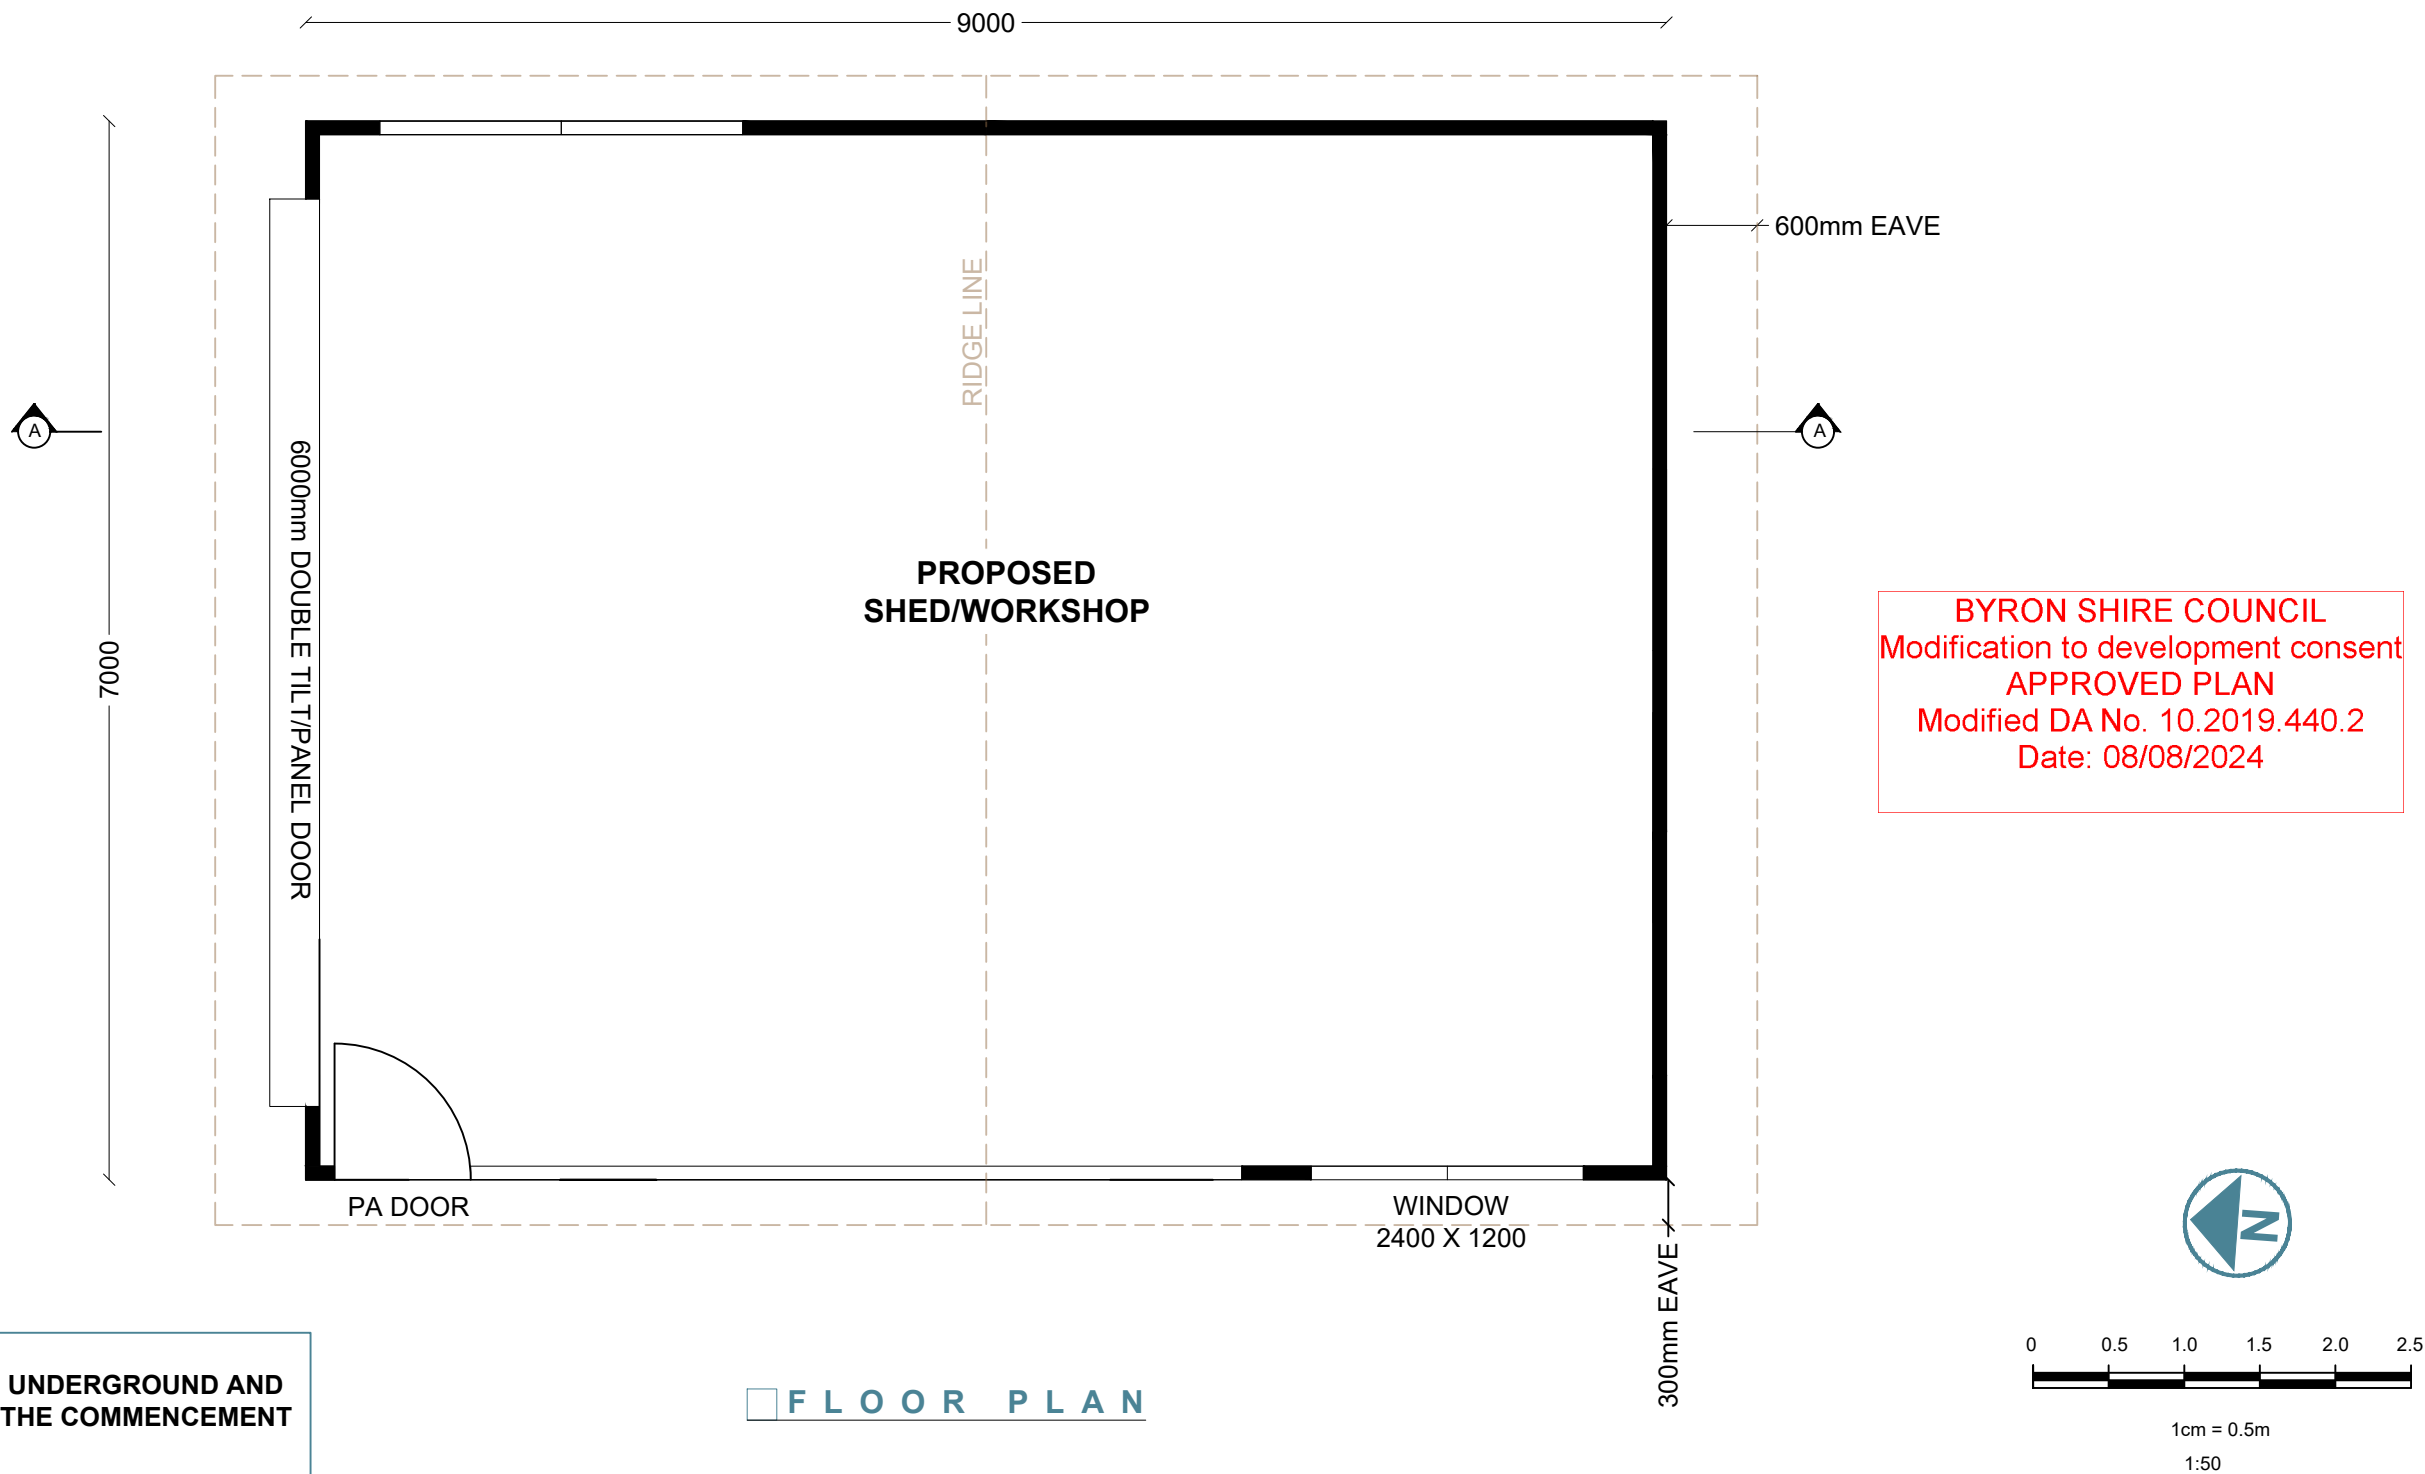

REV	DATE	AMENDMENT
A	05.06.19	
B	09.05.24	doors/windows
C		
D		

© C O P Y R I G H T
belinda kehoe drafting & design

DO NOT SCALE OFF DRAWINGS
Refer any discrepancies to the building
designer prior to commencement of work.
Verify all dimensions on site prior to
commencement of work. Belinda Kehoe
Drafting & Design accepts no
responsibility for any loss or damage
suffered to any person or corporation
who may use or rely on these plans.


CLIENT: TONY & LYNETTA LOVE

LOCATION: LOT100 DP1209712
530 LISMORE ROAD
BINNA BURRA NSW

REV B


DATE: 09.05.24
SCALE: 1 : 100 @ A3

REF: LOVE_01
DRAWN: bk

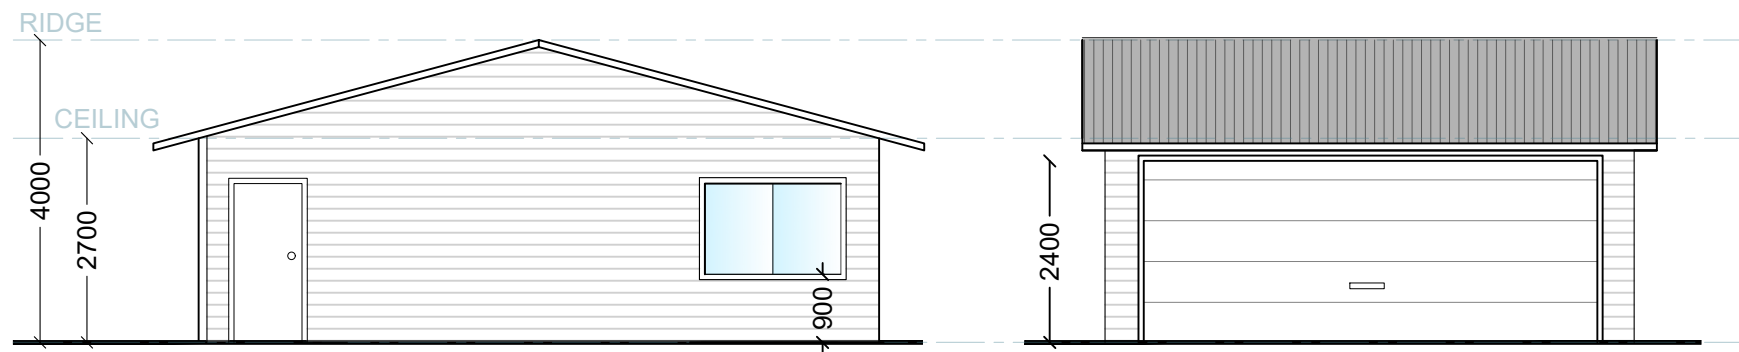


WEST ELEVATION

NORTH ELEVATION

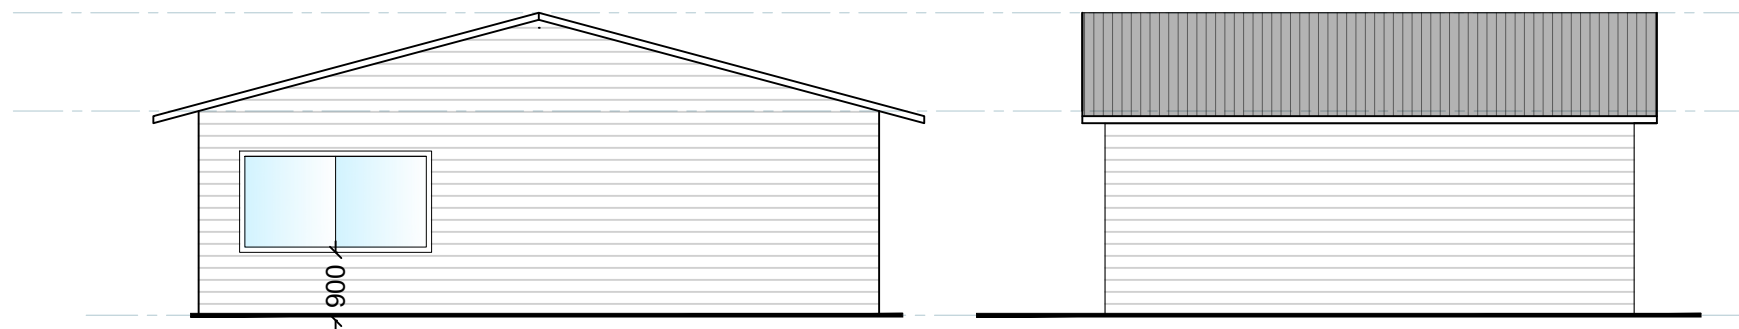


EAST ELEVATION

SOUTH ELEVATION

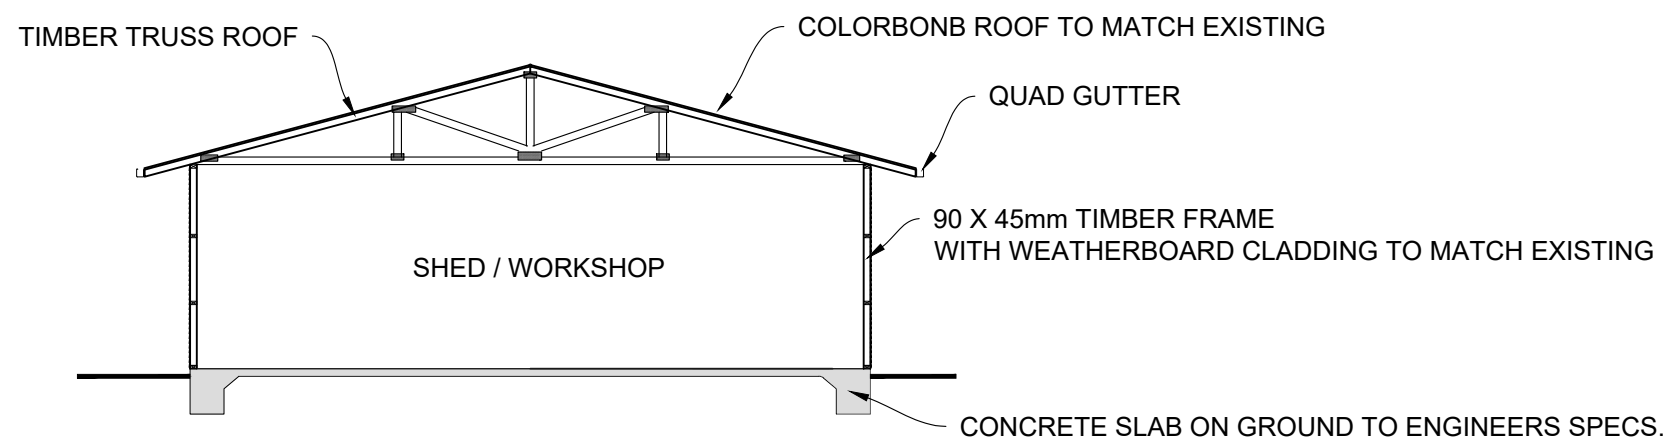

SECTION A - A

BYRON SHIRE COUNCIL
Modification to development consent
APPROVED PLAN
Modified DA No. 10.2019.440.2
Date: 08/08/2024

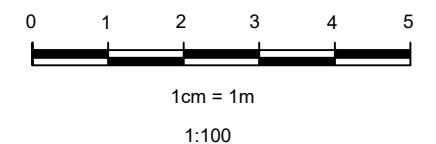

IMPORTANT NOTE:
CONTRACTORS ARE TO VERIFY ALL UNDERGROUND AND
WALL SERVICES ON SITE PRIOR TO THE COMMENCEMENT
OF ANY WORKS