


BYRON SHIRE COUNCIL  
 Development Application  
**APPROVED PLAN**  
 DA No. 10.2022.120.1  
 Date: 28 October 2022

Building footprints are indicative only.  
 No dwellings or building locations  
 have been approved under  
 DA10.2022.120.1

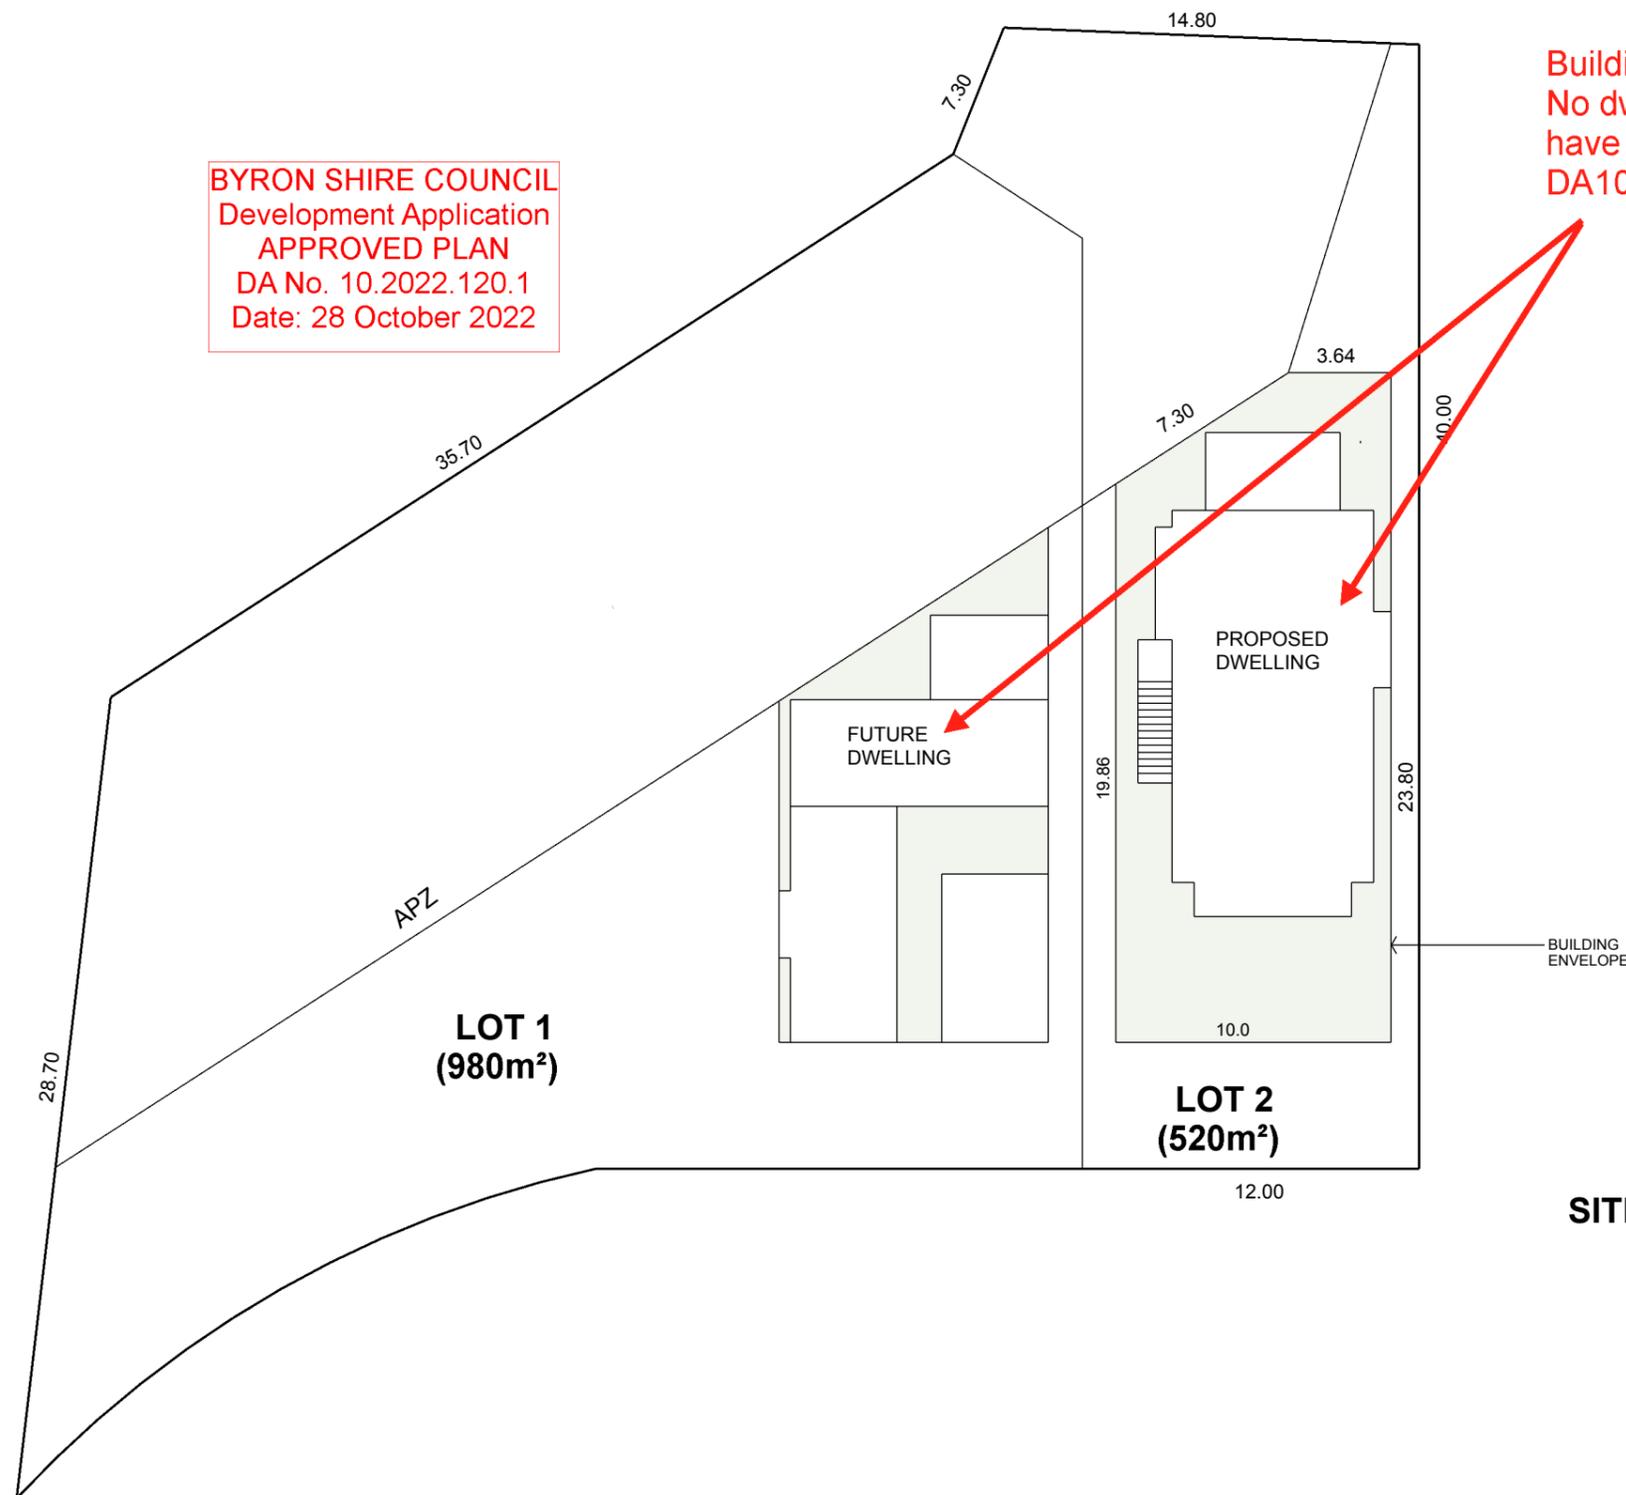

**SITE PLAN**

**GREEN ARK DEVELOPMENTS**

w: greenark.com.au  
 m: 0421575299  
 e: tollis23@bigpond.net.au

**COPYRIGHT**  
 COPYRIGHT REMAINS THE PROPERTY OF THIS OFFICE. WRITTEN DIMENSIONS  
 TAKE PRECEDENCE OVER SCALED DIMENSIONS. CONTRACTORS SHALL VERIFY  
 ALL DIMENSIONS ON SITE AND REPORT DISCREPANCIES TO THIS OFFICE PRIOR  
 TO COMMENCEMENT OF WORK.

THESE PLANS, DESIGNS AND INTELLECTUAL CONTENT SHALL REMAIN THE  
 PROPERTY OF THIS OFFICE AND MUST NOT BE GIVEN, LENT, RESOLD, HIRED  
 OUT OR OTHERWISE COPIED WITHOUT THE PERMISSION OF GREEN ARK DEVELOPMENTS

PROJECT ADDRESS  
 Lot 128 Cockatoo Cr. MULLUMBIMBY  
 PROJECT NO.  
 2023  
 PROJECT STAGE  
 DEVELOPMENT APPLICATION

CLIENT  
 T. TOLLIS & E. LAPPIN  
 PROJECT NAME  
 WAYILHR RESIDENCES  
 DATE MODIFIED

PAPER SIZE  
 A3  
 DRAWN -  
 CHECKED -



DRAWING NUMBER  
**A1**  
 DRAWING TITLE  
 Boundary Adjustment  
 REVISION  
 -