

GENERAL NOTES

- 1. If any site conditions are encountered that are contrary to the drawings or any details are not understood, please contact this office for clarification.
- 2. Dimensions shall be used in preference to scaling from drawings.
- 3. All works are to be set out and confirmed prior to construction.
- 4. All materials and workmanship shall be in accordance with the relevant and current SA codes and with the NRLG standards and specifications.
- 5. All services are to be located in the field in conjunction with a responsible officer of each relevant authority prior to the commencement of construction.
- 6. All bare soil areas are to be protected from erosion by temporary measures and revegetated at the cessation of construction.
- 7. All excavations, trenching, shoring etc. to be undertaken in accordance with "Excavation Work - Code of practice July 2012" by Safe Work Australia and other relevant codes and standards.
- 8. It is the contractors responsibility to satisfy themselves of the location of all existing services on site, whether indicated on these drawings or not.
- 9. All signs and linemarking to be in accordance with AS1742

ROADWORKS


- 1. Specified pavement materials to be supplied in accordance with the requirements of the NRLG specifications
- 2. Pavement material compaction to be in accordance with NRLG specification and to the following minimum standards:
 - base and sub-base course gravels, 100% standard compaction.
 - subgrade, 95% standard compaction;
 - select fill material, 100% standard compaction
- 3. The contractor shall coordinate with the superintendent the following hold point inspections:
 - Subgrade proof roll
 - Finished sub-base proof roll
 - Finished base proof roll.Provide 24 hours notice for all inspections.
- 4. All material shall be compacted in layers not exceeding 150mm compacted thickness. Each layer shall be compacted to the relative compaction specified before the next layer is commenced.
- 5. Seal design elements not specified on these drawings shall be by the contractor
- 6. The contractor shall be responsible for the provision of Work-As-Executed drawings of the finished works.

STORMWATER NOTES

- 1. All services are to be located in the field in conjunction with a responsible officer of each relevant authority prior to the commencement of construction.
- 2. RCP pipes shall be Class 4 RRJ UNO.
- 3. RCP pipes to be installed in accordance with NRLG specifications and AS3725 with the following bedding types:
 - HS2 Trafficable areas
 - H2 Non trafficable areas
- 4. PVC pipes to be installed in accordance with NRLG specifications and AS2032
- 5. Drainage is to comply with relevant standards including AS3500.3.2003 Plumbing & Drainage, Part 3: Stormwater Drainage, NRLG specifications and Council DCP requirements.
- 6. All bare soil areas are to be protected from erosion by temporary measures and re-vegetated at the cessation of construction.
- 7. These plans are diagrammatic and show the general location of pipework. Works shall be set out on site by the site foreman. If in doubt, ask the superintendent who shall consult the designer.








Rev	Revision Description	BY	DATE	<div>THIS DRAWING IS CONFIDENTIAL AND IS THE PROPERTY OF GREG ALDERSON AND ASSOCIATES. IT MUST NOT BE DISCLOSED TO A THIRD PARTY, REPRODUCED, COPIED, OR LENT WITHOUT THE WRITTEN CONSENT OF THE PROPRIETOR.</div>	<div><div><div></div></div><div><div>Greg Alderson Associates</div></div><div><div>ABN 58 594 160 789</div><div>43 Main Street, (PO BOX 12344) CLUNES NSW 2480</div><div>Ph: 02 6629 1552 E: office@aldersonassociates.com.au</div><div>Web: aldersonassociates.com.au</div></div></div>	<div>Client: M & J Douglas</div>	<div>Title: GENERAL NOTES AND SPECIFICATION</div>	FOR CONSTRUCTION WHEN STAMPED BY AN APPROVAL AUTHORITY					
									Drawn: JB	Scale: NTS		Date: 15/04/24	
									Checked: JB	Original Size: A3		No. in set: 02 of 12	Revision: 1
1	FOR CONSTRUCTION	JB	15/04/2024					DO NOT SCALE DRAWINGS, USE FIGURED DIMENSIONS	<div>Site address: 180 FLOWERS ROAD BINNA BURRA, NSW 2479</div>	<div>Project: FLOWERS ROAD UPGRADE</div>	Job Number: 19279	Drawing Number: 19279-CIV-02	
0	FOR CONSTRUCTION	JB	23/03/2024					REFER COVER SHEET FOR NOTES UNLESS NOTED OTHERWISE					
C:\Users\sedwards_Dell_XPS_i9\Desktop\Douglas Subdivision\CIVIL\19270_CIV_1 - 13 04 24.dwg													

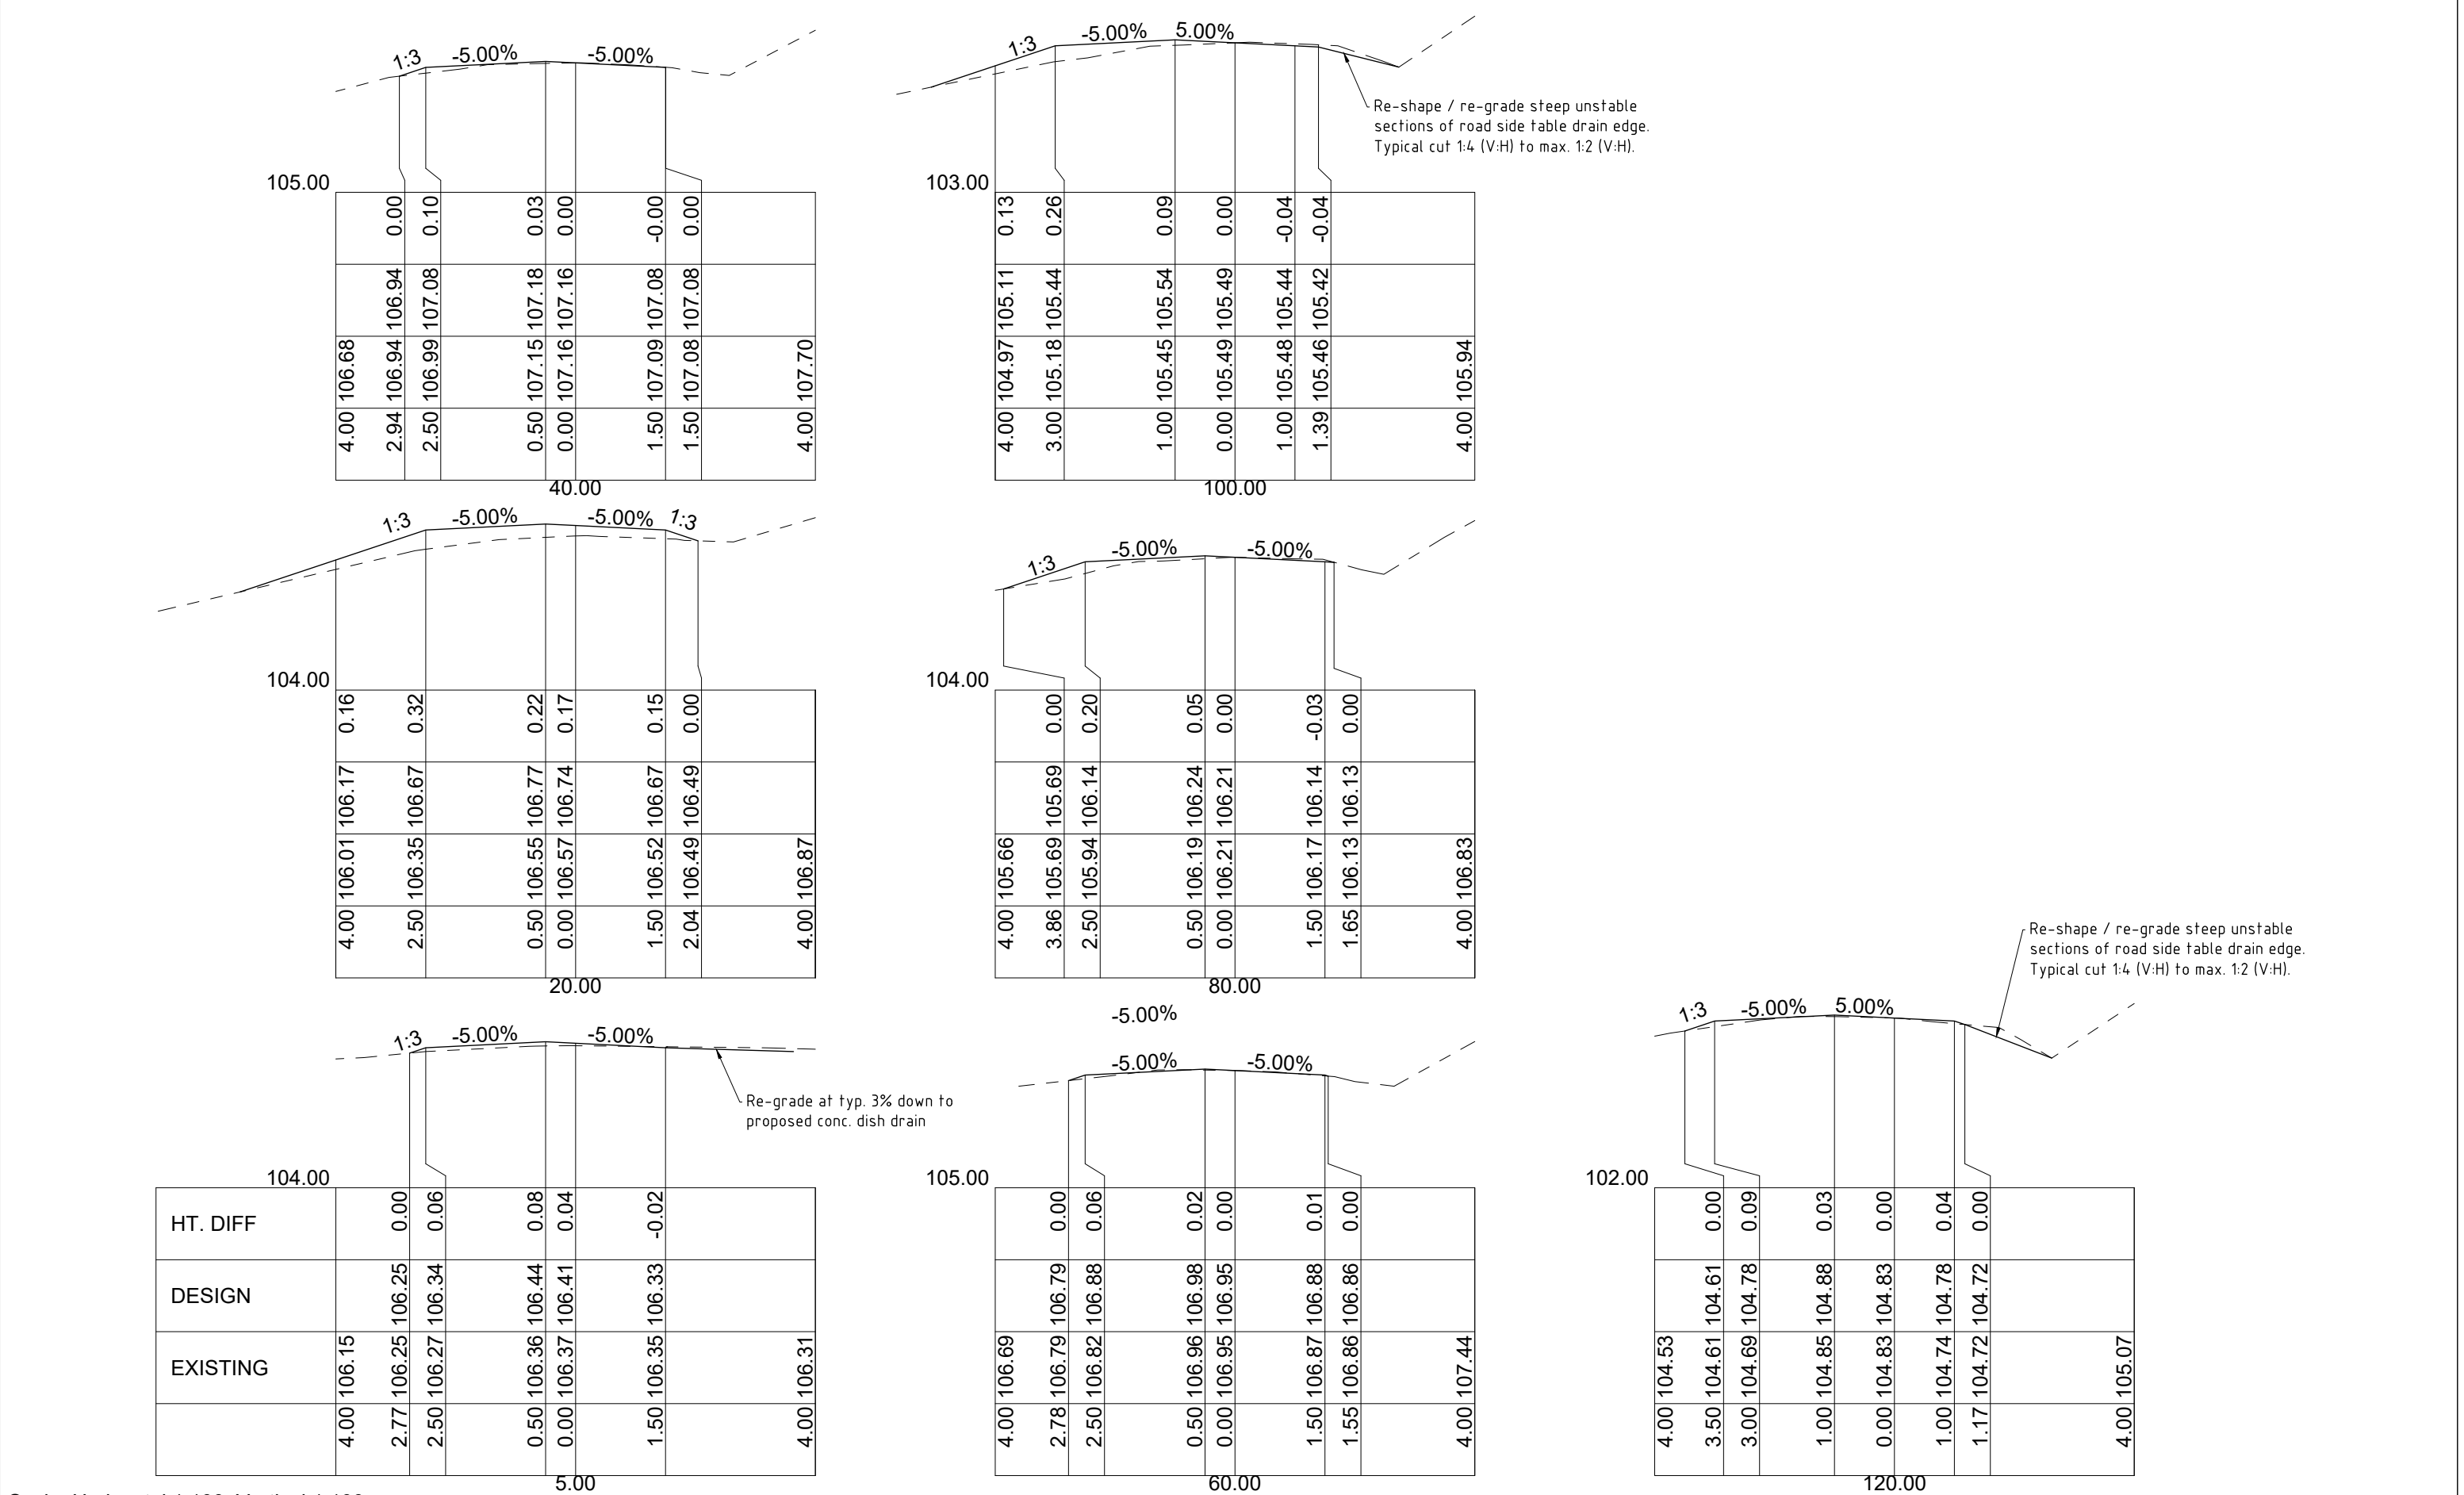

Scale Horizontal 1:100 Vertical 1:100

Rev	Revision Description	BY	DATE	THIS DRAWING IS CONFIDENTIAL AND IS THE PROPERTY OF GREG ALDERSON AND ASSOCIATES. IT MUST NOT BE DISCLOSED TO A THIRD PARTY, REPRODUCED, COPIED, OR LENT WITHOUT THE WRITTEN CONSENT OF THE PROPRIETOR.	<div><div><div></div></div><div><div>Greg Alderson Associates</div><div>ABN 58 594 160 789 43 Main Street, (PO BOX 12344) CLUNES NSW 2480 Ph: 02 6629 1552 E: office@aldersonassociates.com.au Web: aldersonassociates.com.au</div></div></div>	Client: M & J Douglas	Title: ROAD CROSS SECTIONS CH 0.00 to CH 120.00	FOR CONSTRUCTION WHEN STAMPED BY AN APPROVAL AUTHORITY				
									Drawn: JB	Scale: As Shown at A3	Date: 15/04/24	
									Checked: JB	Original Size: A3		No. in set: 05 of 12
									Job Number: 19279	Drawing Number: 19279-CIV-05		Revision: 1
1	FOR CONSTRUCTION	JB	15/04/2024					DO NOT SCALE DRAWINGS, USE FIGURED DIMENSIONS	Site address: 180 FLOWERS ROAD BINNA BURRA, NSW 2479	Project: FLOWERS ROAD UPGRADE		
0	FOR CONSTRUCTION	JB	23/03/2024	REFER COVER SHEET FOR NOTES UNLESS NOTED OTHERWISE								
C:\Users\sedwards_Dell_XPS_i9\Desktop\Douglas Subdivision\CIVIL\19270_CIV_1 - 13 04 24.dwg												

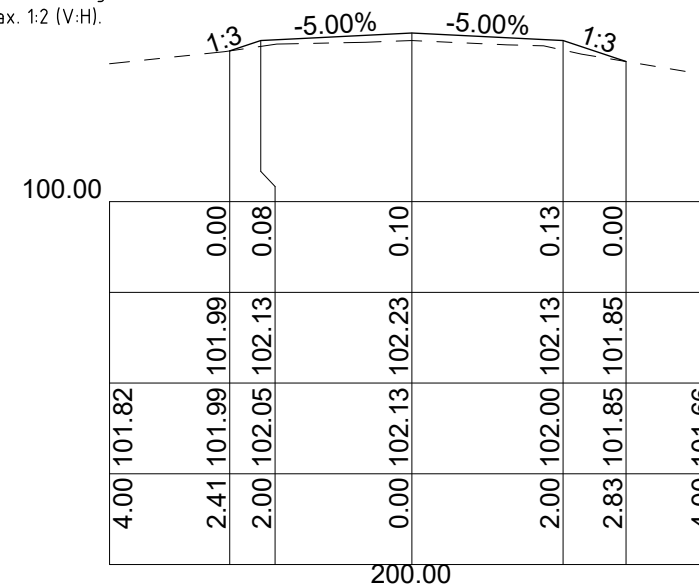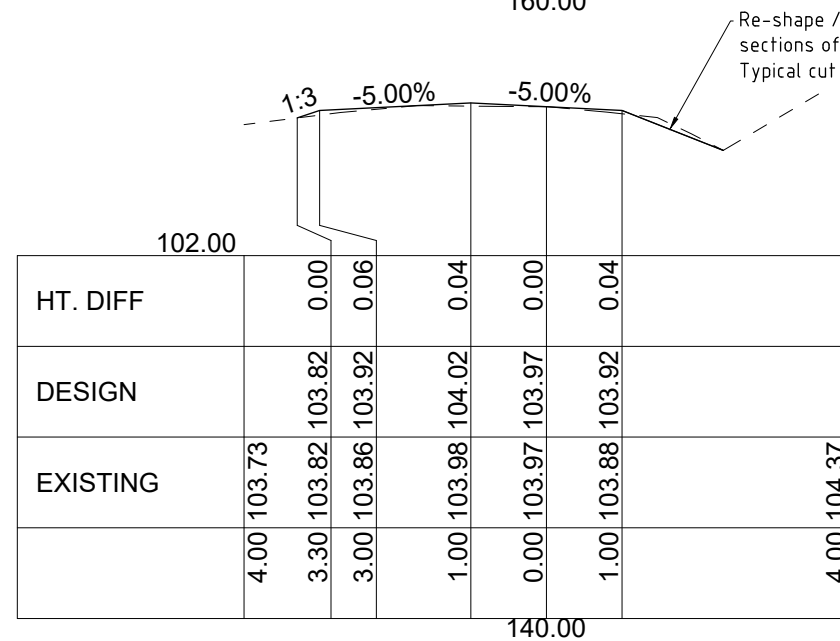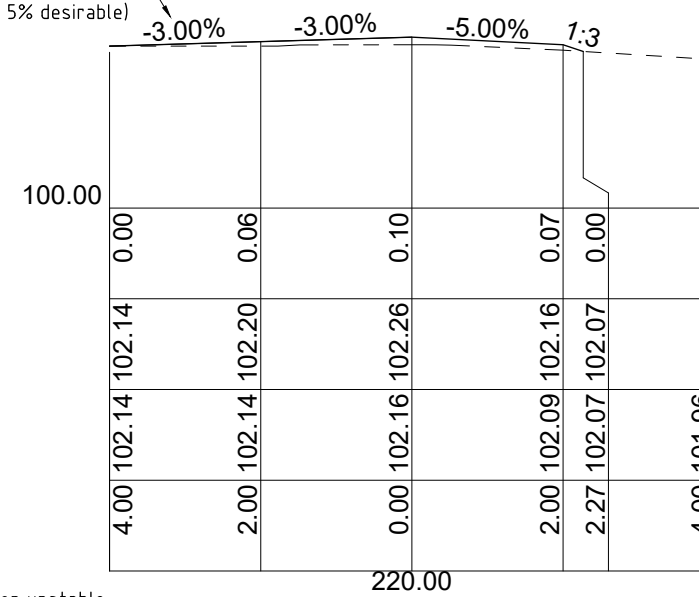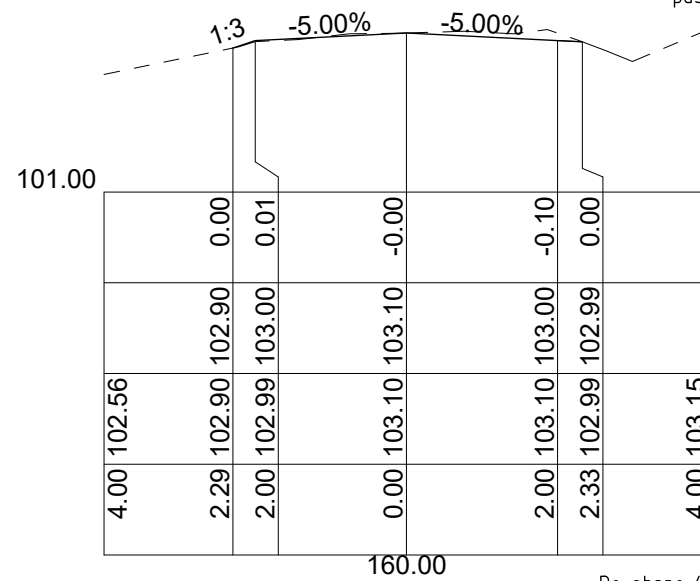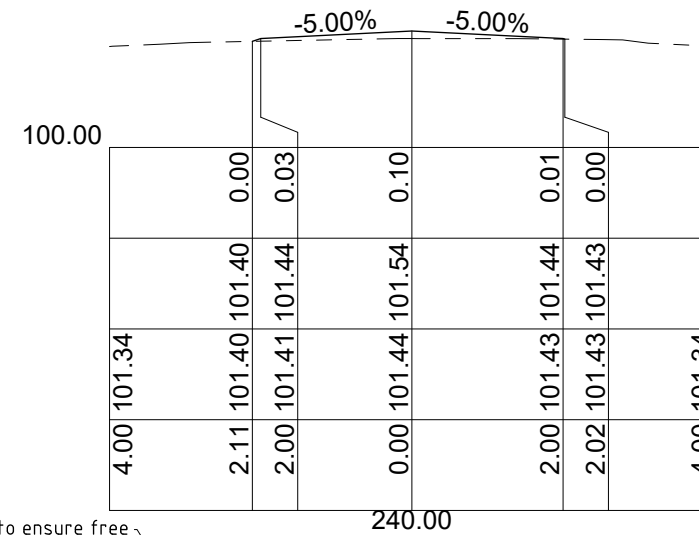

Rev	Revision Description	BY	DATE
1	FOR CONSTRUCTION	JB	15/04/2024
0	FOR CONSTRUCTION	JB	23/03/2024

C:\Users\sedwards_Dell_XPS_19\Desktop\Douglas

DO NOT SCALE DRAWINGS, USE FIGURED DIMENSIONS

REFER COVER SHEET FOR NOTES UNLESS NOTED OTHERWISE

Subdivision\CIVIL\19270_CIV_1 - 13 04 24.dwg



Greg Alderson
Associates

ABN 58 594 160 789
43 Main Street, (PO BOX 12344) CLUNES NSW 2480
Ph: 02 6629 1552 E: office@aldersonassociates.com.au
Web: aldersonassociates.com.au

Client:
M & J Douglas

Site address:
180 FLOWERS ROAD
BINNA BURRA, NSW 2479

Title:
ROAD CROSS SECTIONS
CH 120.00 to CH 240.00

Project:
FLOWERS ROAD UPGRADE

FOR CONSTRUCTION WHEN STAMPED BY AN APPROVAL AUTHORITY



Drawn:	Scale:
JB	As Shown at A3

15/04/24

Checked: JB	Original Size: A3	No. in set: 07 of 12
----------------	----------------------	-------------------------


Job Number: 19279	Drawing Number: 19279-CIV-07
----------------------	---------------------------------


1

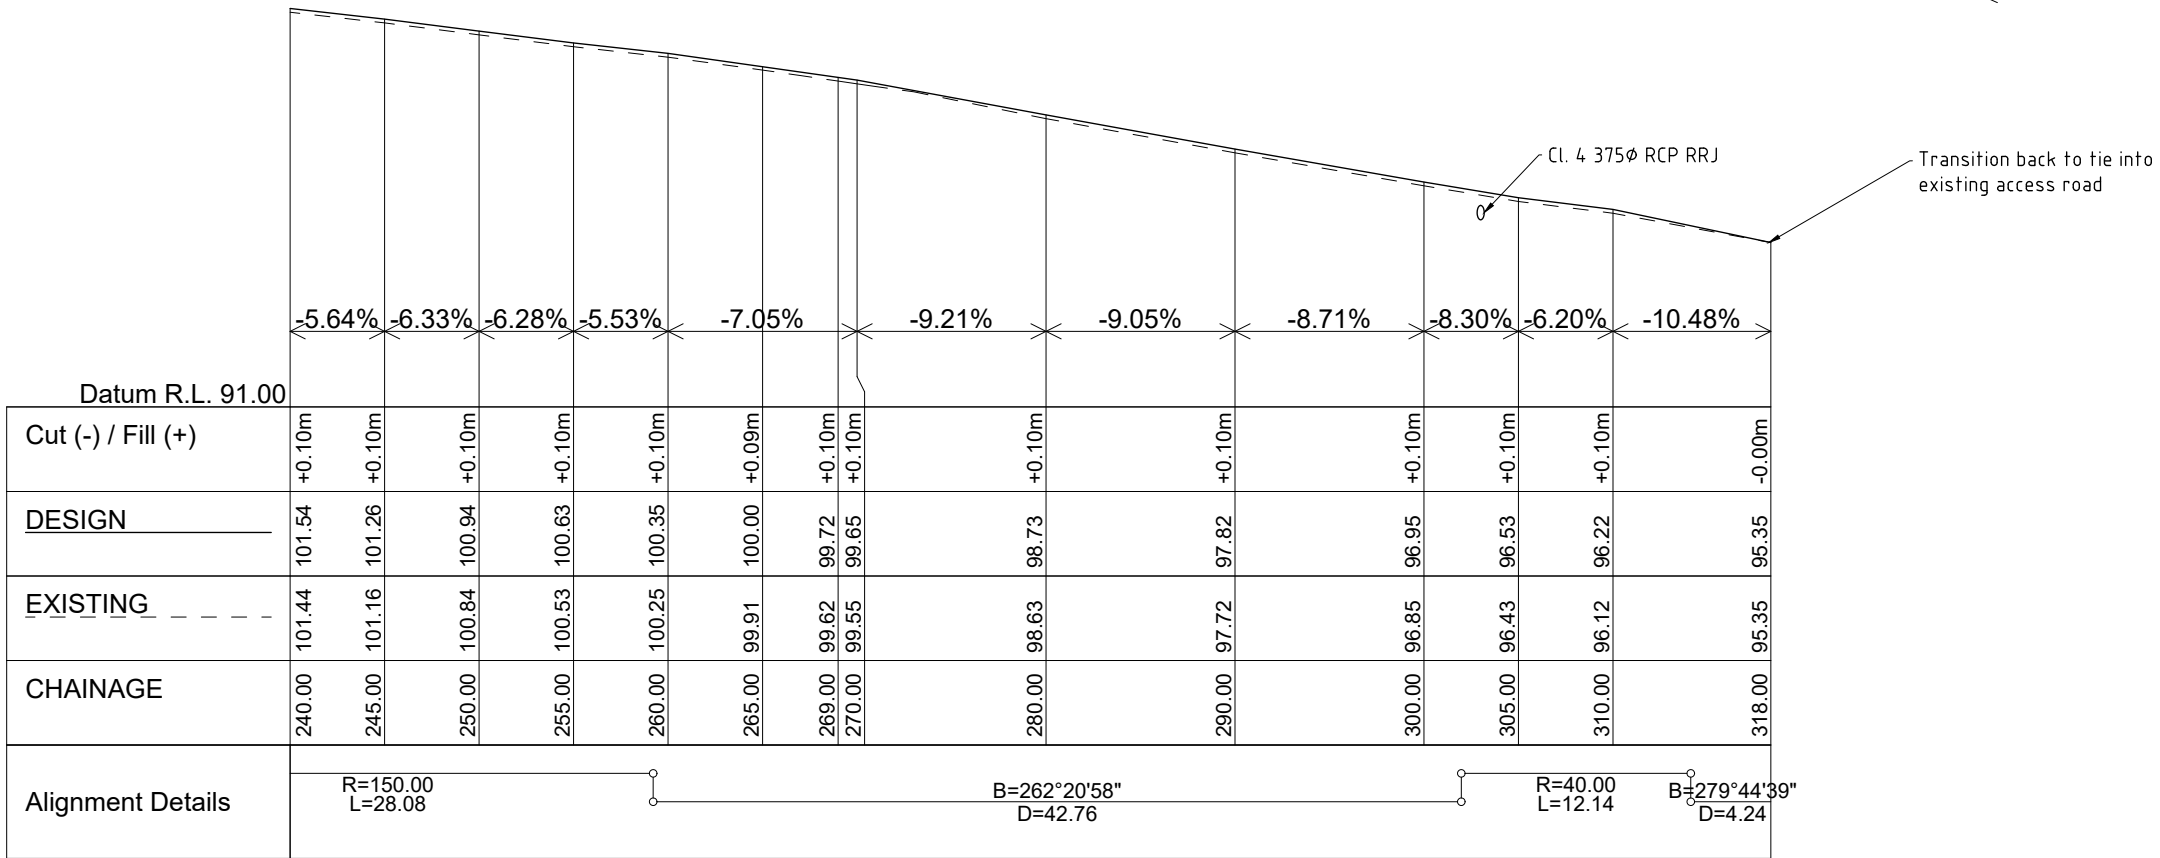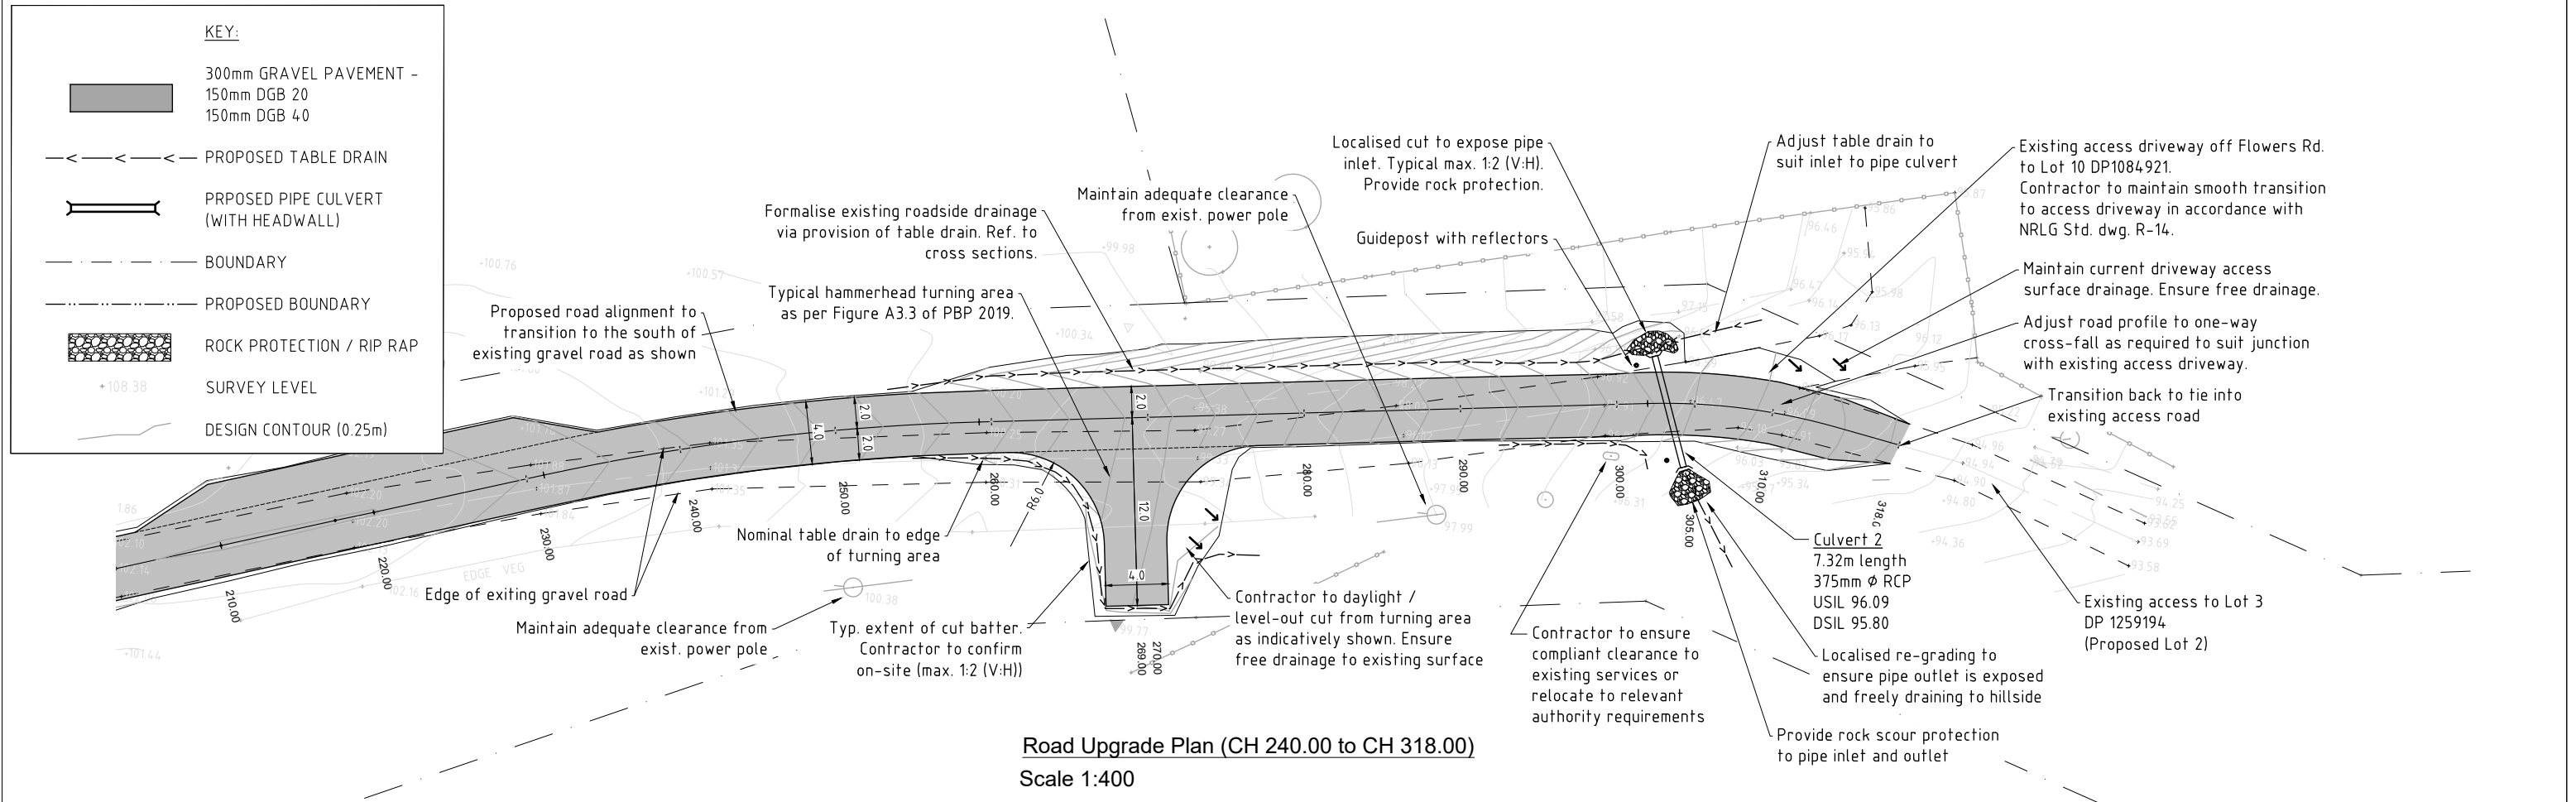






Longitudinal Section CH 240.00 to CH 318.25
Scale Horizontal 1:400 Vertical 1:200



Rev	Revision Description	BY	DATE	THIS DRAWING IS CONFIDENTIAL AND IS THE PROPERTY OF GREG ALDERSON AND ASSOCIATES. IT MUST NOT BE DISCLOSED TO A THIRD PARTY, REPRODUCED, COPIED, OR LENT WITHOUT THE WRITTEN CONSENT OF THE PROPRIETOR.	<div><div></div><div><div>Greg Alderson Associates</div><div>ABN 58 594 160 789</div><div>43 Main Street, (PO BOX 12344) CLUNES NSW 2480</div><div>Ph: 02 6629 1552 E: office@aldersonassociates.com.au</div><div>Web: aldersonassociates.com.au</div></div></div>	Client: M & J Douglas	Title: ROAD UPGRADE PLAN CH 240.00 to CH 318.00	FOR CONSTRUCTION WHEN STAMPED BY AN APPROVAL AUTHORITY				
									Date: 15/04/24			
1	FOR CONSTRUCTION	JB	15/04/2024	DO NOT SCALE DRAWINGS, USE FIGURED DIMENSIONS		Site address: 180 FLOWERS ROAD BINNA BURRA, NSW 2479	Project: FLOWERS ROAD UPGRADE	Drawn: JB	Scale: As Shown at A3			
0	FOR CONSTRUCTION	JB	23/03/2024	REFER COVER SHEET FOR NOTES UNLESS NOTED OTHERWISE				Checked: JB	Original Size: A3	No. in set: 08 of 12		
C:\Users\sedwards_Dell_XPS_i9\Desktop\Douglas Subdivision\CIVIL\19270_CIV_1 - 13 04 24.dwg								Job Number: 19279	Drawing Number: 19279-CIV-08			
Revision: 1												

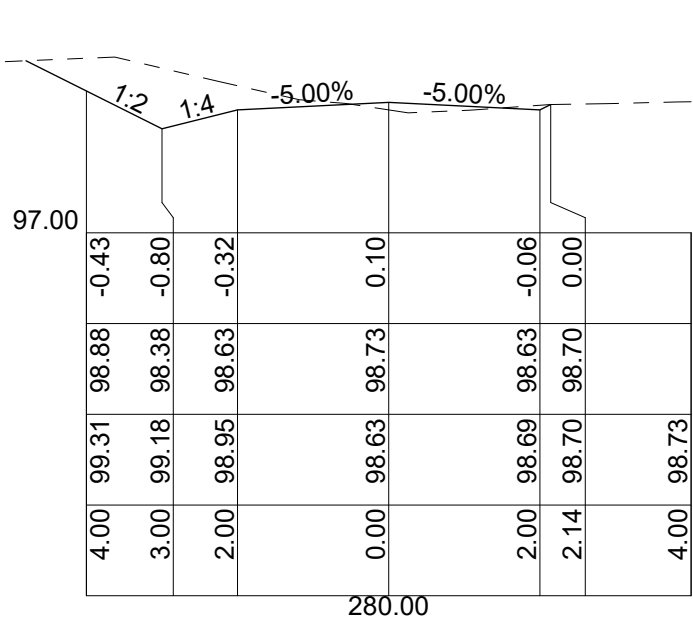


Contractor to adjust cross-fall of road through turning head as required to minimise earthworks. Ensure free drainage.

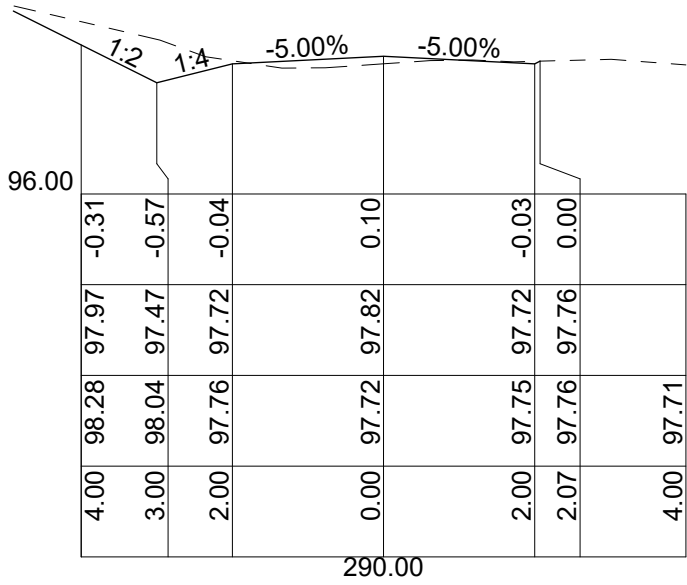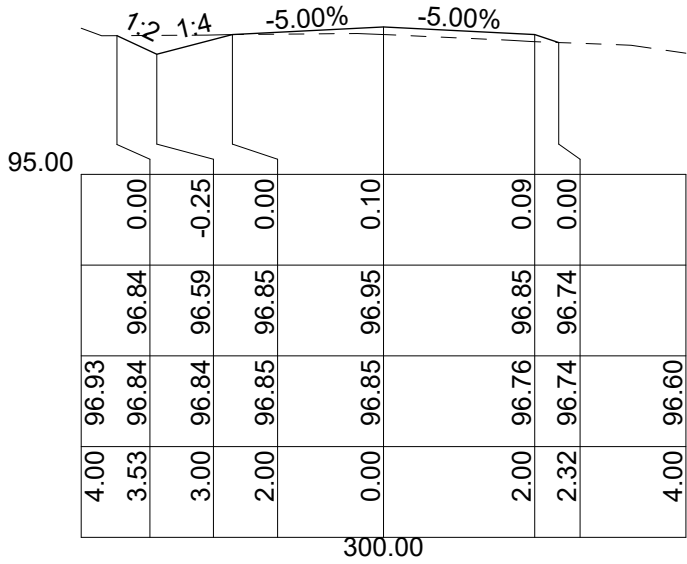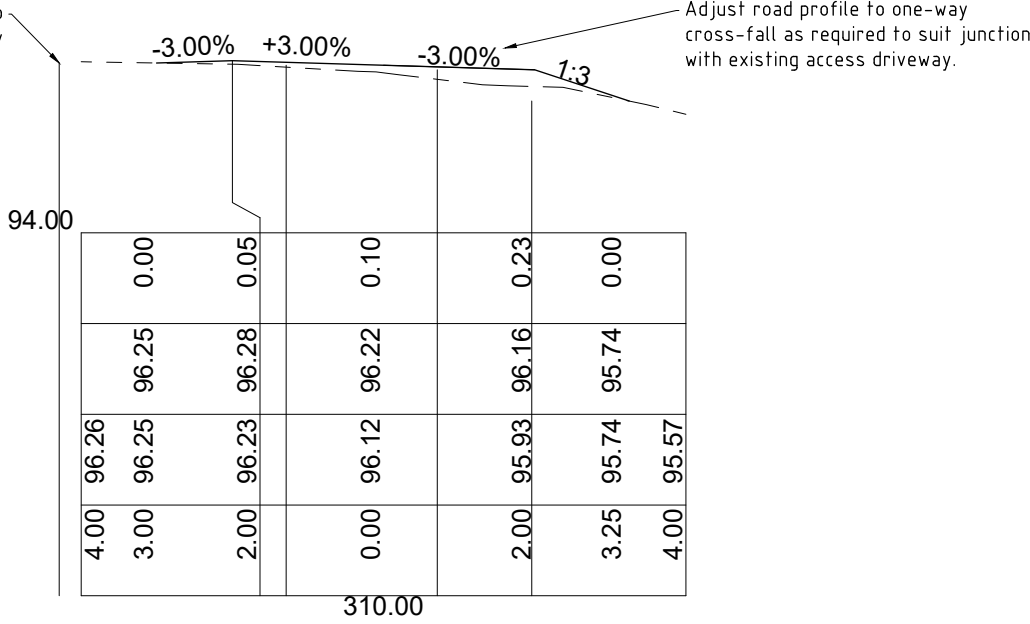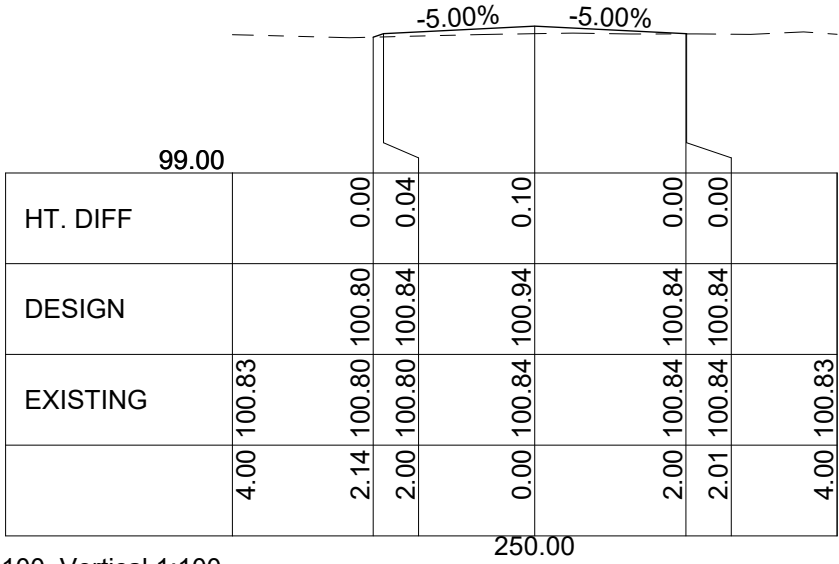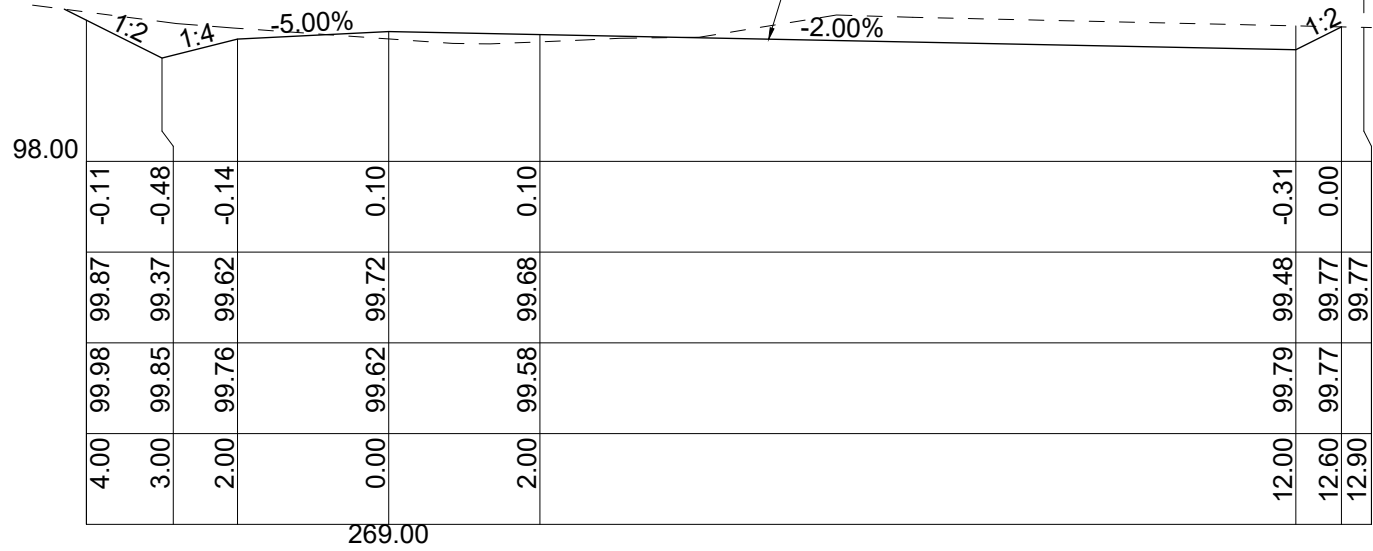


Scale Horizontal 1:100 Vertical 1:100



Rev	Revision Description	BY	DATE	<div>THIS DRAWING IS CONFIDENTIAL AND IS THE PROPERTY OF GREG ALDERSON AND ASSOCIATES. IT MUST NOT BE DISCLOSED TO A THIRD PARTY, REPRODUCED, COPIED, OR LENT WITHOUT THE WRITTEN CONSENT OF THE PROPRIETOR.</div> <div>DO NOT SCALE DRAWINGS, USE FIGURED DIMENSIONS</div> <div>REFER COVER SHEET FOR NOTES UNLESS NOTED OTHERWISE</div>	<div><div><div></div></div><div><div>Greg Alderson Associates</div><div>ABN 58 594 160 789</div><div>43 Main Street, (PO BOX 12344) CLUNES NSW 2480</div><div>Ph: 02 6629 1552 E: office@aldersonassociates.com.au</div><div>Web: aldersonassociates.com.au</div></div></div>	Client: M & J Douglas	Title: ROAD CROSS SECTIONS CH 240.00 to CH 318.00	FOR CONSTRUCTION WHEN STAMPED BY AN APPROVAL AUTHORITY	
									Drawn: JB	Scale: As Shown at A3		Date: 15/04/24	
									Checked: JB	Original Size: A3		No. in set: 09 of 12	Revision: 1	
1	FOR CONSTRUCTION	JB	15/04/2024	
0	FOR CONSTRUCTION	JB	23/03/2024	
C:\Users\sedwards_Dell_XPS_i9\Desktop\Douglas Subdivision\CIVIL\19270_CIV_1 - 13 04 24.dwg	

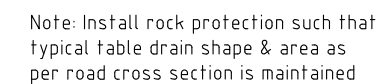


Typical Table Drain Rip Rap Protection Detail
SCALE 1:100



Rev	Revision Description	BY	DATE	THIS DRAWING IS CONFIDENTIAL AND IS THE PROPERTY OF GREG ALDERSON AND ASSOCIATES. IT MUST NOT BE DISCLOSED TO A THIRD PARTY, REPRODUCED, COPIED, OR LENT WITHOUT THE WRITTEN CONSENT OF THE PROPRIETOR.	<div><div>Greg Alderson Associates</div><div>ABN 58 594 160 789 43 Main Street, (PO BOX 12344) CLUNES NSW 2480 Ph: 02 6629 1552 E: office@aldersonassociates.com.au Web: aldersonassociates.com.au</div></div>	Client: M & J Douglas	Title: ROAD UPGRADE TYPICAL DETAILS	FOR CONSTRUCTION WHEN STAMPED BY AN APPROVAL AUTHORITY			
								Drawn: JB	Scale: As Shown at A3	Date: 15/04/24	
								Checked: JB	Original Size: A3	No. in set: 10 of 12	Revision: 1
1	FOR CONSTRUCTION	JB	15/04/2024								
0	FOR CONSTRUCTION	JB	23/03/2024								
C:\Users\sedwards_Dell_XPS_i9\Desktop\Douglas Subdivision\CIVIL\19270_CIV_1 - 13 04 24.dwg				DO NOT SCALE DRAWINGS, USE FIGURED DIMENSIONS		Site address: 180 FLOWERS ROAD BINNA BURRA, NSW 2479		Project: FLOWERS ROAD UPGRADE		Job Number: 19279	Drawing Number: 19279-CIV-10
				REFER COVER SHEET FOR NOTES UNLESS NOTED OTHERWISE							

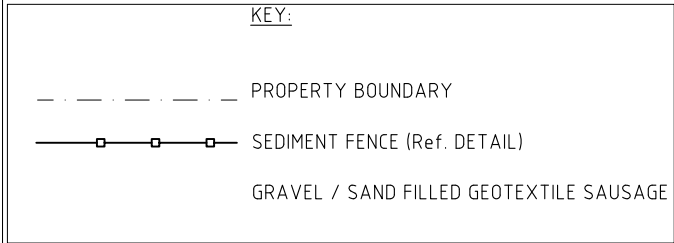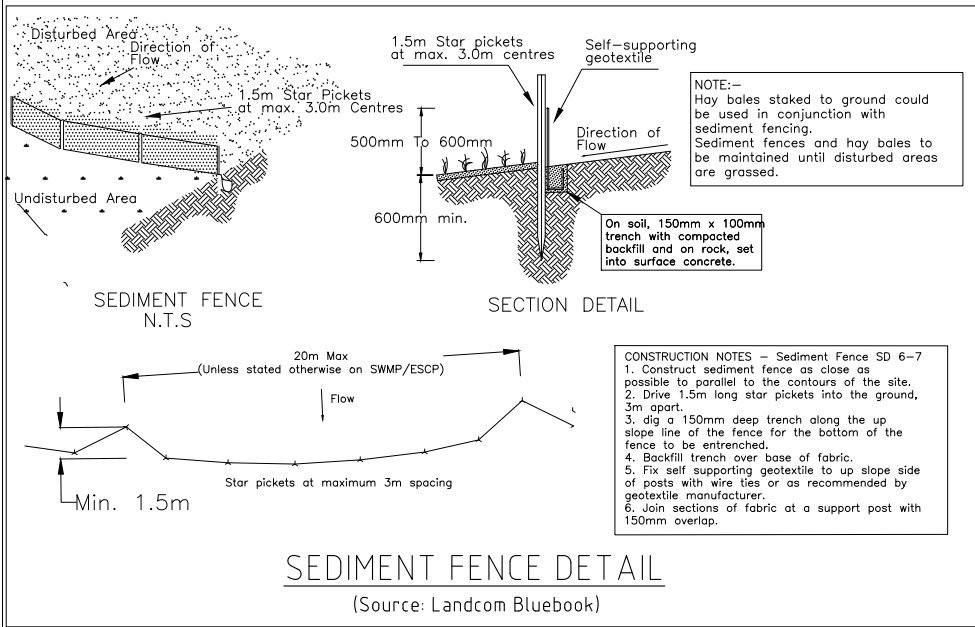

- NOTE:
- Sediment fence to be installed downhill of all construction work, disturbed soil & stockpiles as shown.
 - Geotextile sausage to be provided at all drain outlets as shown.
 - Haybales may be used as an alternative to geotextile sausage.
 - Sediment & erosion control measures to be altered as required to suit on-site conditions during construction
 - All bare soil areas are to be protected from erosion by temporary measures and revegetated at the cessation of construction.
 - Contractor to monitor dust associated with proposed works and provide water control where required.

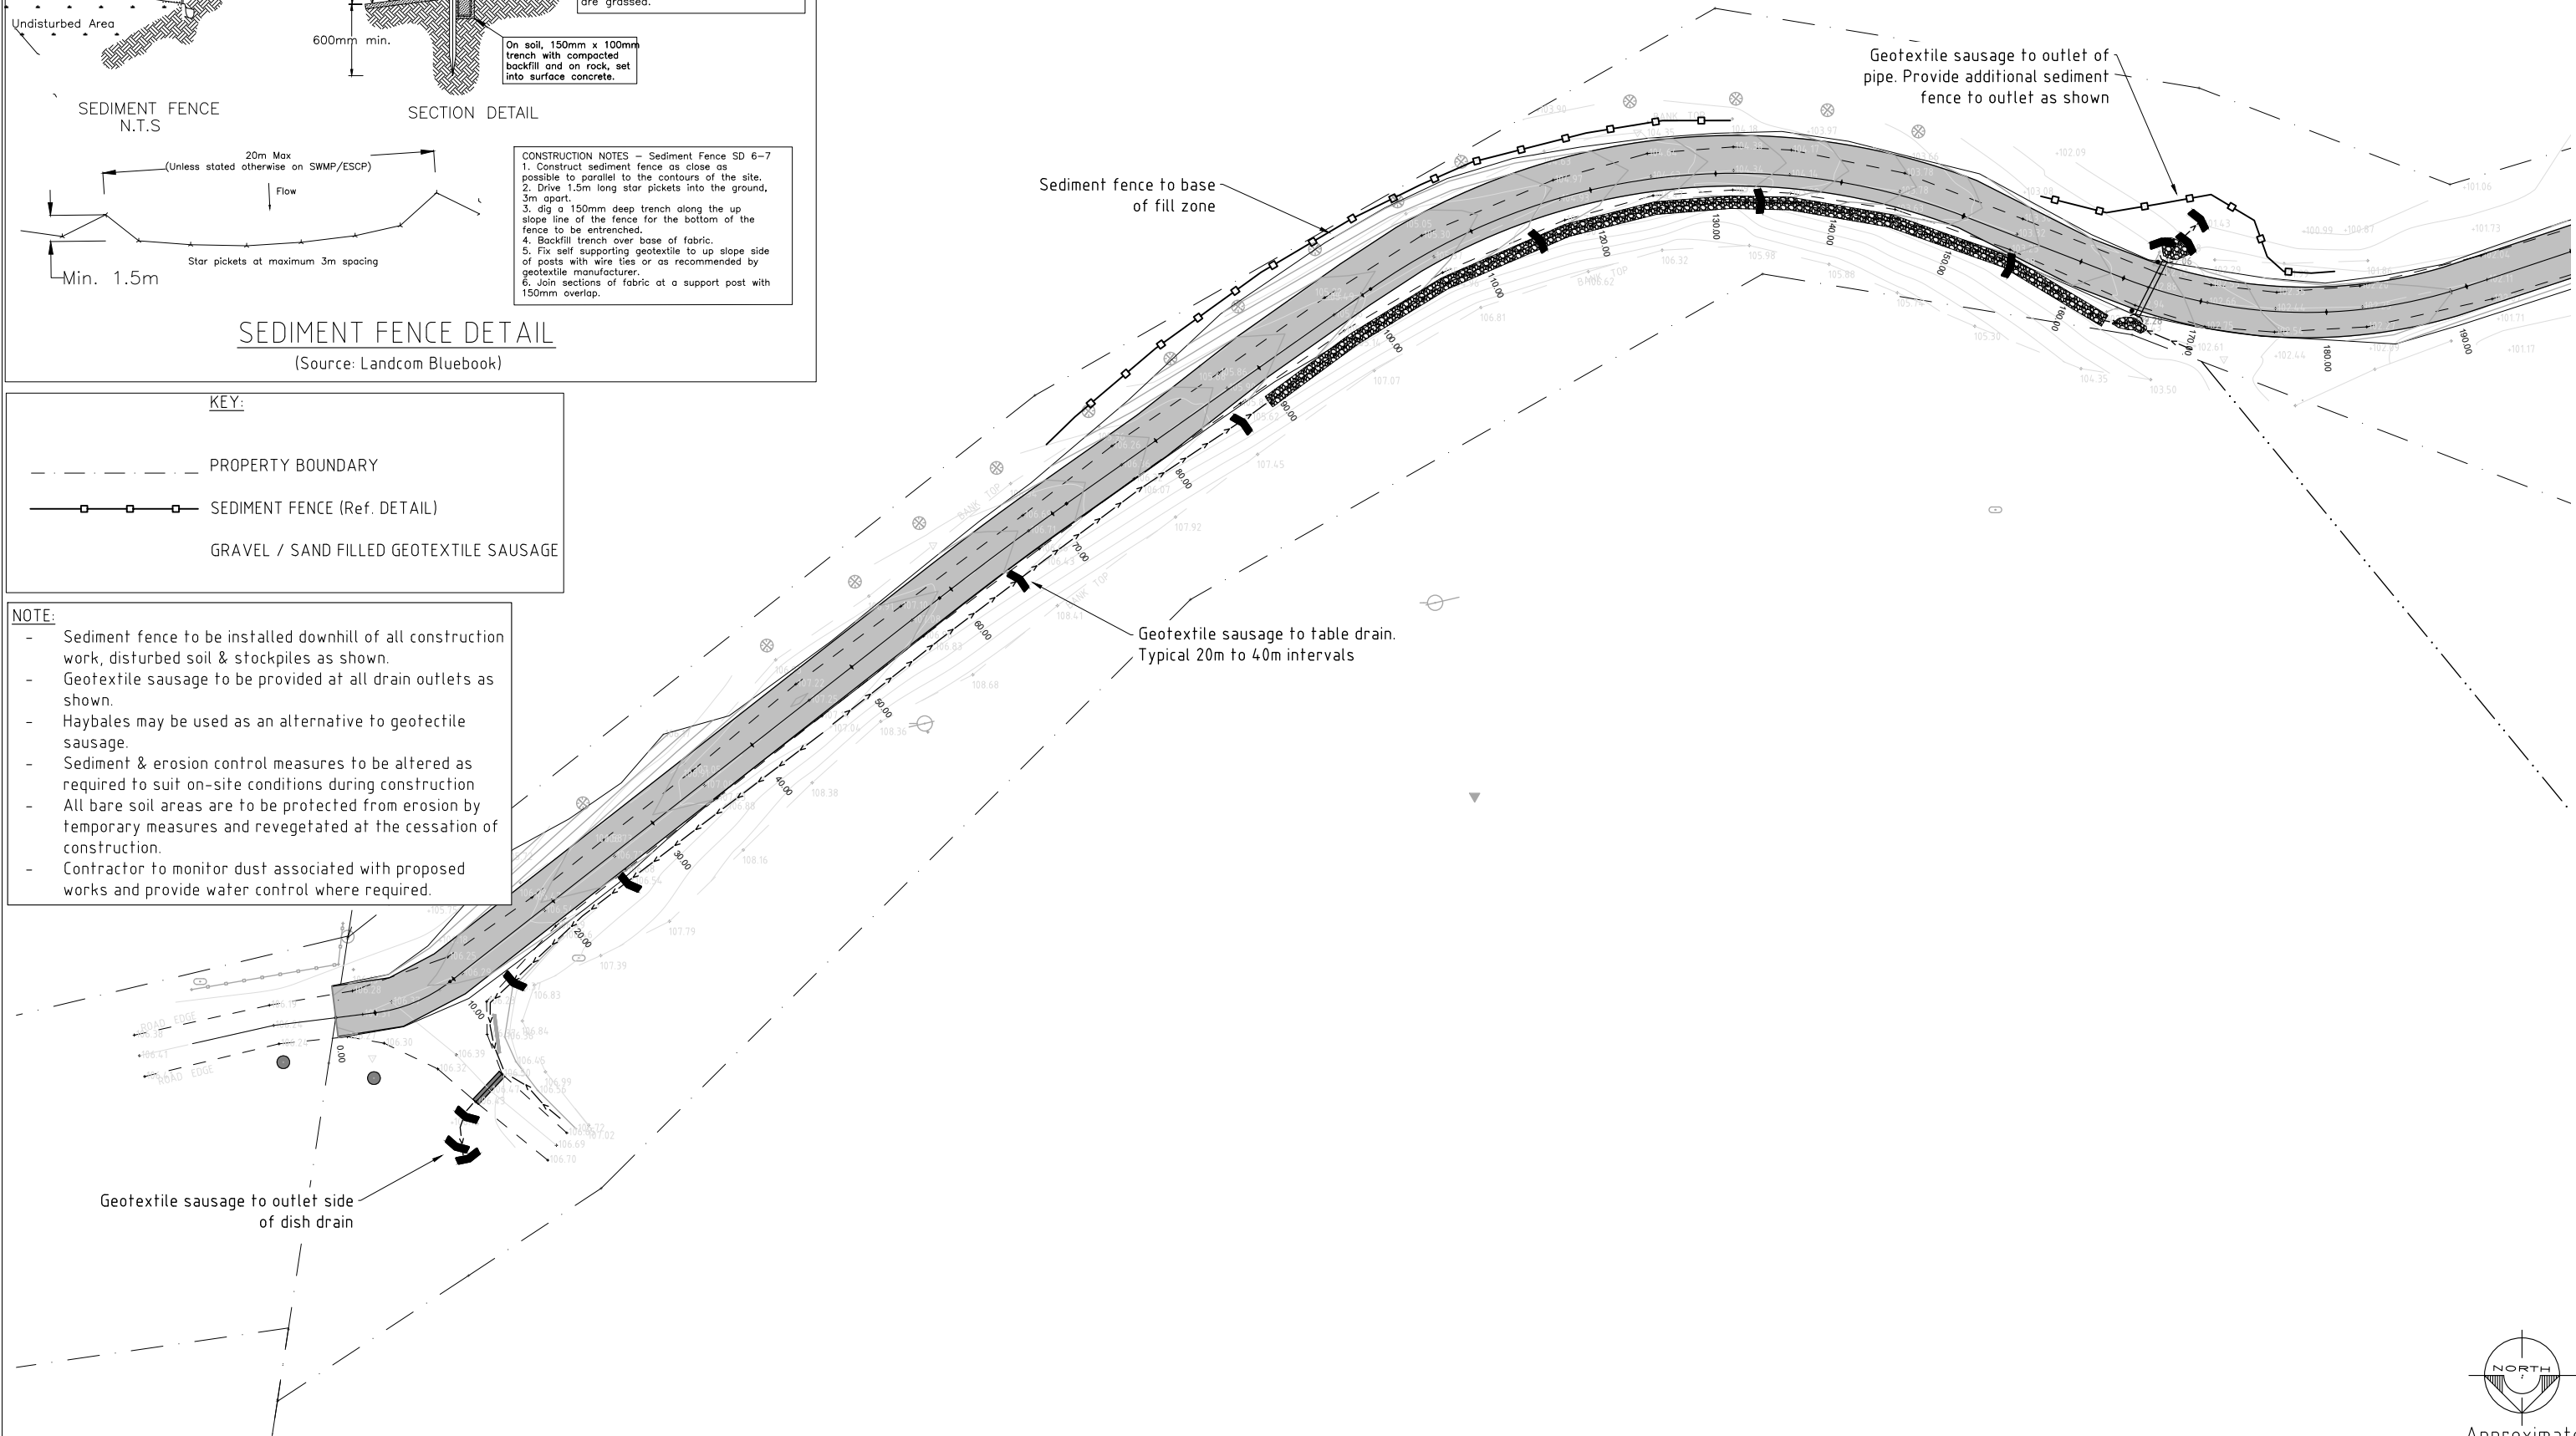

Approximate

Rev	Revision Description	BY	DATE	THIS DRAWING IS CONFIDENTIAL AND IS THE PROPERTY OF GREG ALDERSON AND ASSOCIATES. IT MUST NOT BE DISCLOSED TO A THIRD PARTY, REPRODUCED, COPIED, OR LENT WITHOUT THE WRITTEN CONSENT OF THE PROPRIETOR. DO NOT SCALE DRAWINGS, USE FIGURED DIMENSIONS REFER COVER SHEET FOR NOTES UNLESS NOTED OTHERWISE
1	FOR CONSTRUCTION	JB	15/04/2024	
0	FOR CONSTRUCTION	JB	23/03/2024	
C:\Users\sedwards_Dell_XPS_i9\Desktop\Douglas Subdivision\CIVIL\19270_CIV_1 - 13 04 24.dwg				



Greg Alderson Associates

ABN 58 594 160 789
43 Main Street, (PO BOX 12344) CLUNES NSW 2480
Ph: 02 6629 1552 E: office@aldersonassociates.com.au
Web: aldersonassociates.com.au

Client:
M & J Douglas



Site address:
180 FLOWERS ROAD
BINNA BURRA, NSW 2479

Title:
EROSION & SEDIMENT CONTROL
PLAN
CH 0.00 to CH 180.00


Project:
FLOWERS ROAD UPGRADE

FOR CONSTRUCTION WHEN STAMPED BY AN APPROVAL AUTHORITY

Drawn: JB	Scale: 1:500 at A3		Date: 15/04/24
Checked: JB	Original Size: A3	No. in set: 11 of 12	Revision: 1
Job Number: 19279	Drawing Number: 19279-CIV-11		

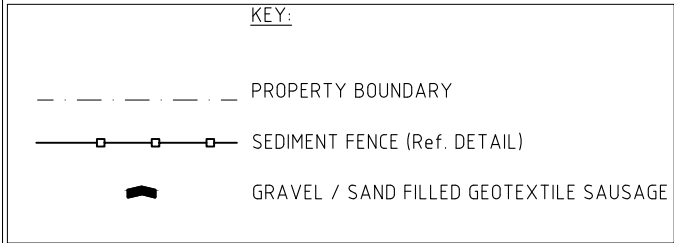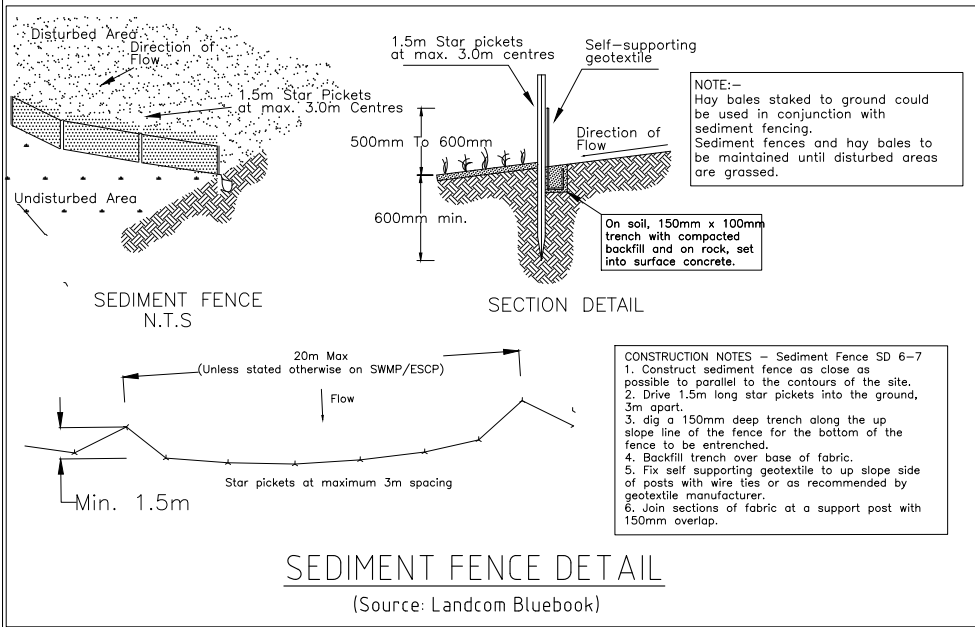

- NOTE:
- Sediment fence to be installed downhill of all construction work, disturbed soil & stockpiles as shown.
 - Geotextile sausage to be provided at all drain outlets as shown.
 - Haybales may be used as an alternative to geotextile sausage.
 - Sediment & erosion control measures to be altered as required to suit on-site conditions during construction
 - All bare soil areas are to be protected from erosion by temporary measures and revegetated at the cessation of construction.
 - Contractor to monitor dust associated with proposed works and provide water control where required.

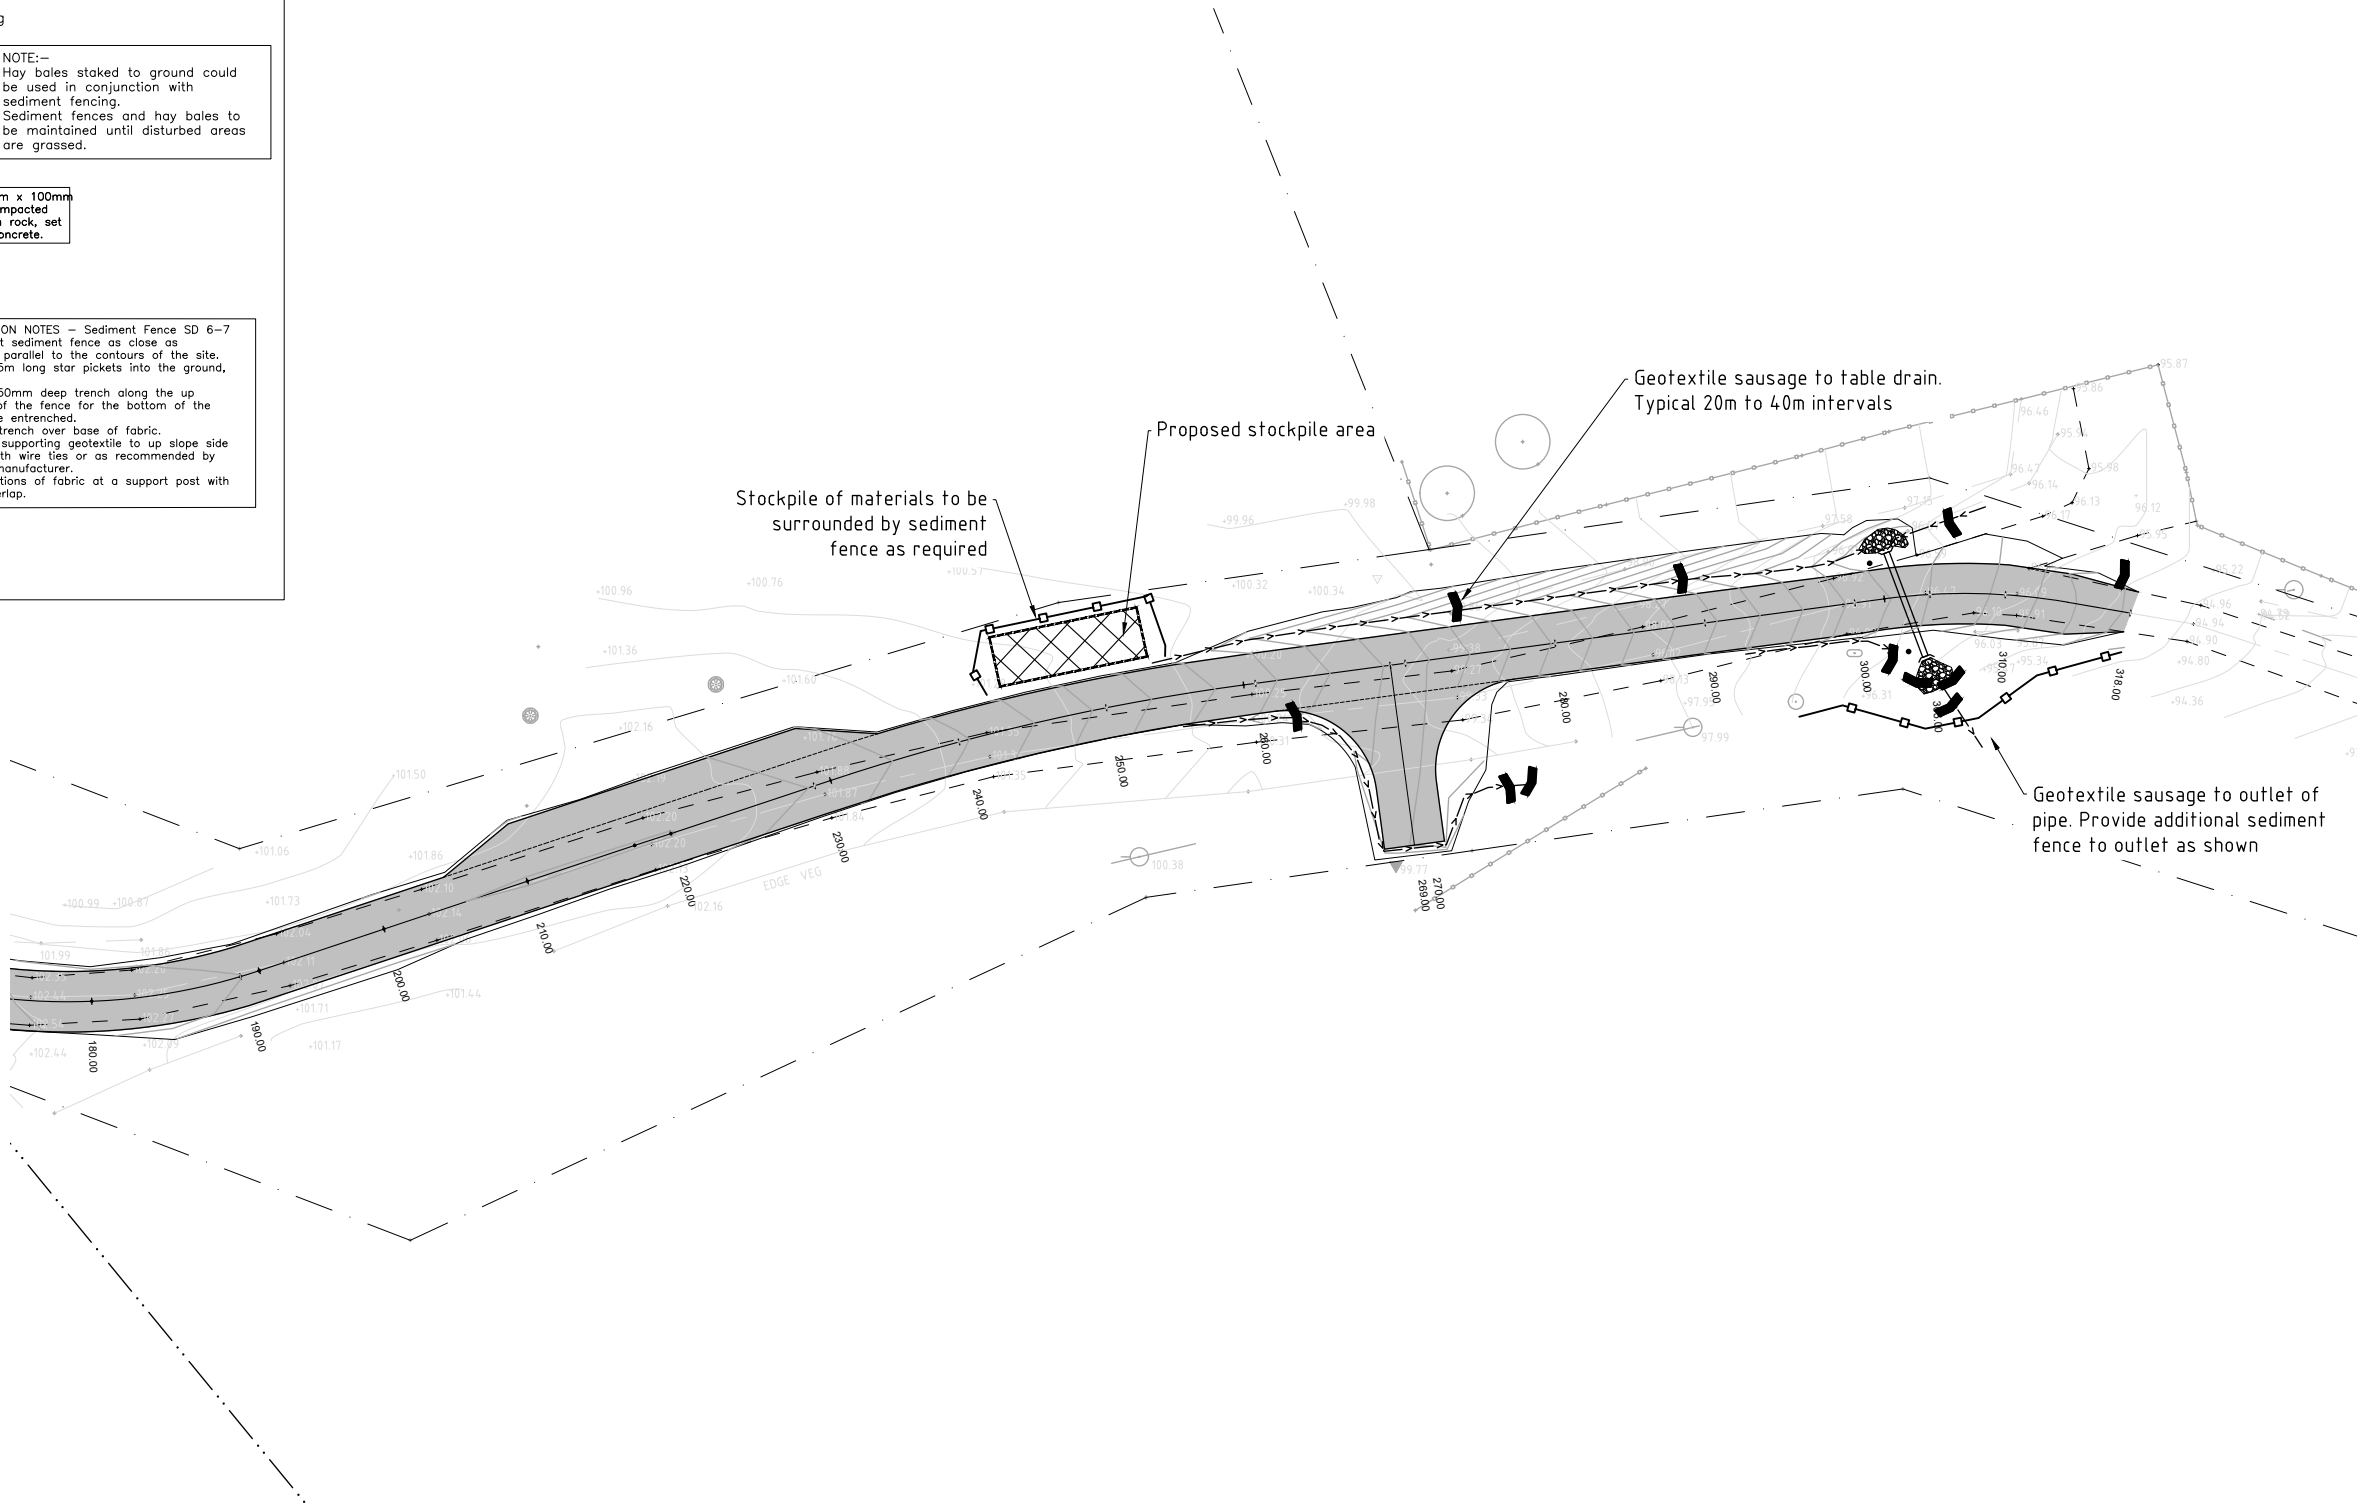

Approximate

Rev	Revision Description	BY	DATE	THIS DRAWING IS CONFIDENTIAL AND IS THE PROPERTY OF GREG ALDERSON AND ASSOCIATES. IT MUST NOT BE DISCLOSED TO A THIRD PARTY, REPRODUCED, COPIED, OR LENT WITHOUT THE WRITTEN CONSENT OF THE PROPRIETOR.
1	FOR CONSTRUCTION	JB	15/04/2024	DO NOT SCALE DRAWINGS, USE FIGURED DIMENSIONS
0	FOR CONSTRUCTION	JB	23/03/2024	REFER COVER SHEET FOR NOTES UNLESS NOTED OTHERWISE
C:\Users\sedwards_Dell_XPS_i9\Desktop\Douglas Subdivision\CIVIL\19270_CIV_1 - 13 04 24.dwg				



**Greg Alderson
Associates**

ABN 58 594 160 789
43 Main Street, (PO BOX 12344) CLUNES NSW 2480
Ph: 02 6629 1552 E: office@aldersonassociates.com.au
Web: aldersonassociates.com.au

Client: M & J Douglas
Site address: 180 FLOWERS ROAD BINNA BURRA, NSW 2479

Title: EROSION & SEDIMENT CONTROL PLAN CH 180.00 to CH 318.00
Project: FLOWERS ROAD UPGRADE

FOR CONSTRUCTION WHEN STAMPED BY AN APPROVAL AUTHORITY				
Drawn: JB	Scale: 1:500 at A3			Date: 15/04/24
Checked: JB	Original Size: A3	No. in set: 12 of 12		Revision: 1
Job Number: 19279	Drawing Number: 19279-CIV-12			