


PLAN OF DETAIL SURVEY  
 LOT 4 SECTION 54 DP758207  
 #28 CAVVANBAH STREET  
 BYRON BAY, SHIRE OF BYRON  
 PARISH OF BYRON, COUNTY OF ROUS

CAVVANBAH STREET

Retaining wall and associated drainage to be located wholly within the property.

Pedestrian access to be provided wholly within the property.

BYRON SHIRE COUNCIL  
 Development Application  
 APPROVED PLAN  
 DA No. 10.2022.453.1  
 Date: 27 February 2023

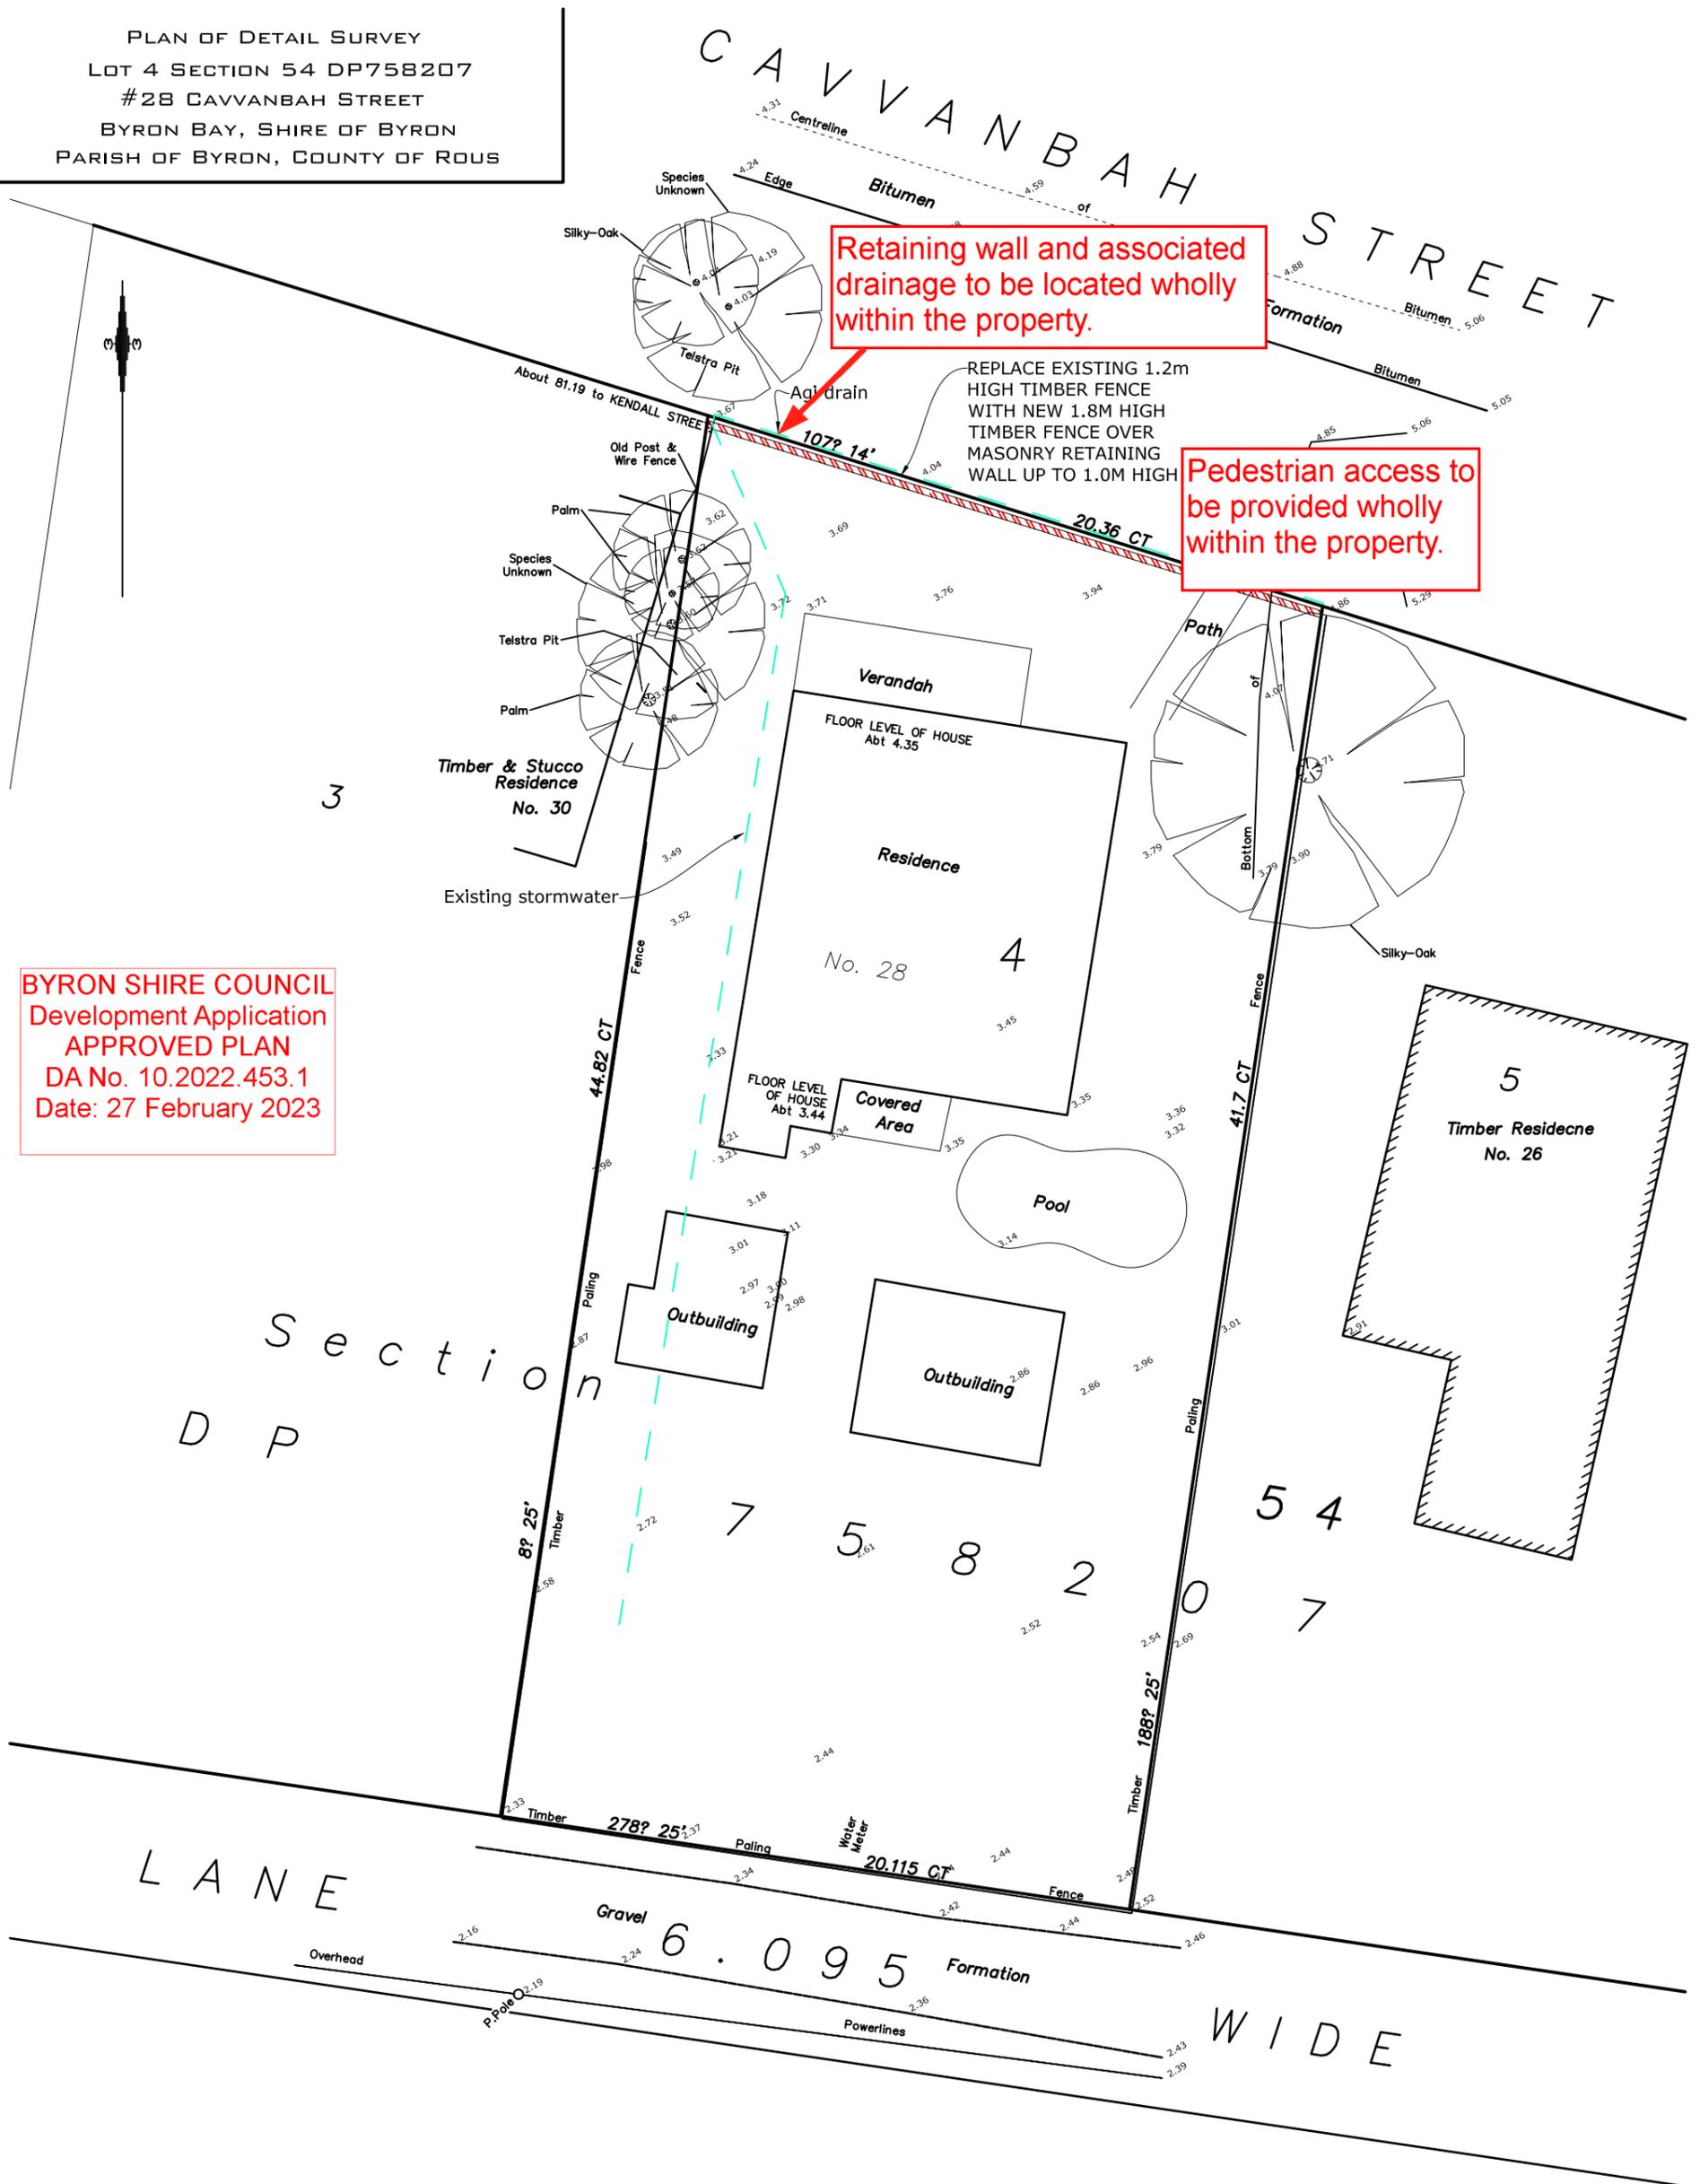

EXISTING CONDITIONS  
 SITE PLAN

Drawn : David Robinson  
 128 Old Bangalow Rd  
 Byron Bay , 2481  
 ph : 0419 880048  
 email : divrobinson@gmail.com  
 Reg Bldg Prac. #DEP0002788

Proposed Front fence  
 28 Cavvanbah St, Byron Bay  
 4/54/758207

scale 1 : 200  
 @ A3  
 date Oct 2022

owner  
 Mark Hussey

Issue A

Scott Thompson  
 Surveying Pty. Ltd.  
 Trading As:

**Canty's Surveyors**

ABN 49 093 101 305

PLEASE NOTE:

In the event that this document and/or any attachment or associated document and/or part thereof is utilised in any manner whatsoever, other than under the sole control of Canty's Surveyors and for the specific purposes for which it was prepared then Canty's Surveyors will not be liable for such use or any damages of whatever type or extent which may result. Unless specifically otherwise stated the dimensions and areas as shown are preliminary and subject to final cadastral survey. Use of this drawing without the title block contravenes copyright law and will be prosecuted in accordance with the 'Copyright' laws.

Business  
 89 Jonson Street Byron Bay N.S.W 2481  
 Postal: PO Box 609 Byron Bay N.S.W 2481  
 Phones: (02) 66856675 66856600  
 Facsimile: (02) 66856250  
 email:scotty@norex.com.au  
 Residential &  
 Postal 1 Yemlot Court  
 Brunswick Heads, 2483  
 Phone: (02) 6685 1474

Scale: - 1:100 (A1 size)	SHEET No 1
Datum: - A.H.D.	# of SHEETS 1
Date: 26th November 2022	BOOKS 9342
Reference: - 9342	Level Origin
File: - VP-PM	PM30301 RL1.922 (DLWC)
Drawn: Fletcher Magill	Coordinate Basis
Checked: Scott Thompson	Assumed

