

Any fencing with metal components within 1.25m of the water's edge will require earthing by a qualified electrician.
Electrical Items are excluded from Dynamic Pool Design contract.



PO Box 2049
Kingscliff NSW 2487
Phone : 1300 760 680
info@dynamicpooldesigns.com.au

ABN : 37 155 986 146
NSW Builders Lic : 246717C
QLD Builder Lic : 1279080



PROPOSED SWIMMING POOL POOL FENCING

OWNER & PROPERTY DETAILS

GOAD
1/41 Belongil Crescent
Byron Bay NSW

Amendment: 19/01/2024
Date: 16/12/2023
Designed by: James
Drawn by: Dynamic Pool Designs
Scale: As shown (A3 Print)

Pool Size	4.5m x 3.5m
Volume	22,000 litres
Int Pool L/M	16 L/m
Ext Coping	19.2 L/m
Ext Conc/Tiling	No
Pool Fencing	Yes
Pool Gate	Yes
Filtration	Yes
Pool Heating	Yes
Skimmer	Yes
Lights	Yes
Pool Return Jets	Yes (RTP)
Pool Spa Jets	No
Water Feature	No

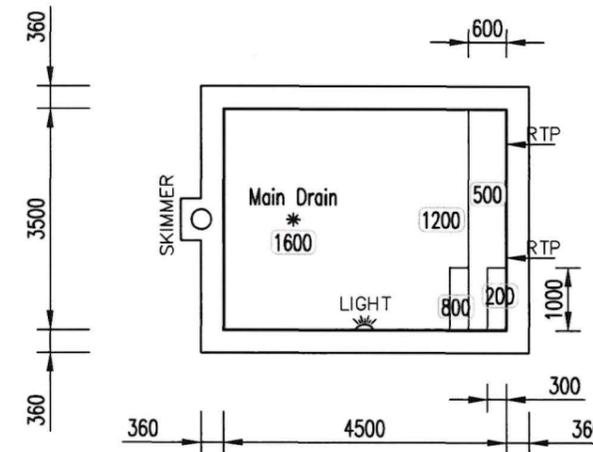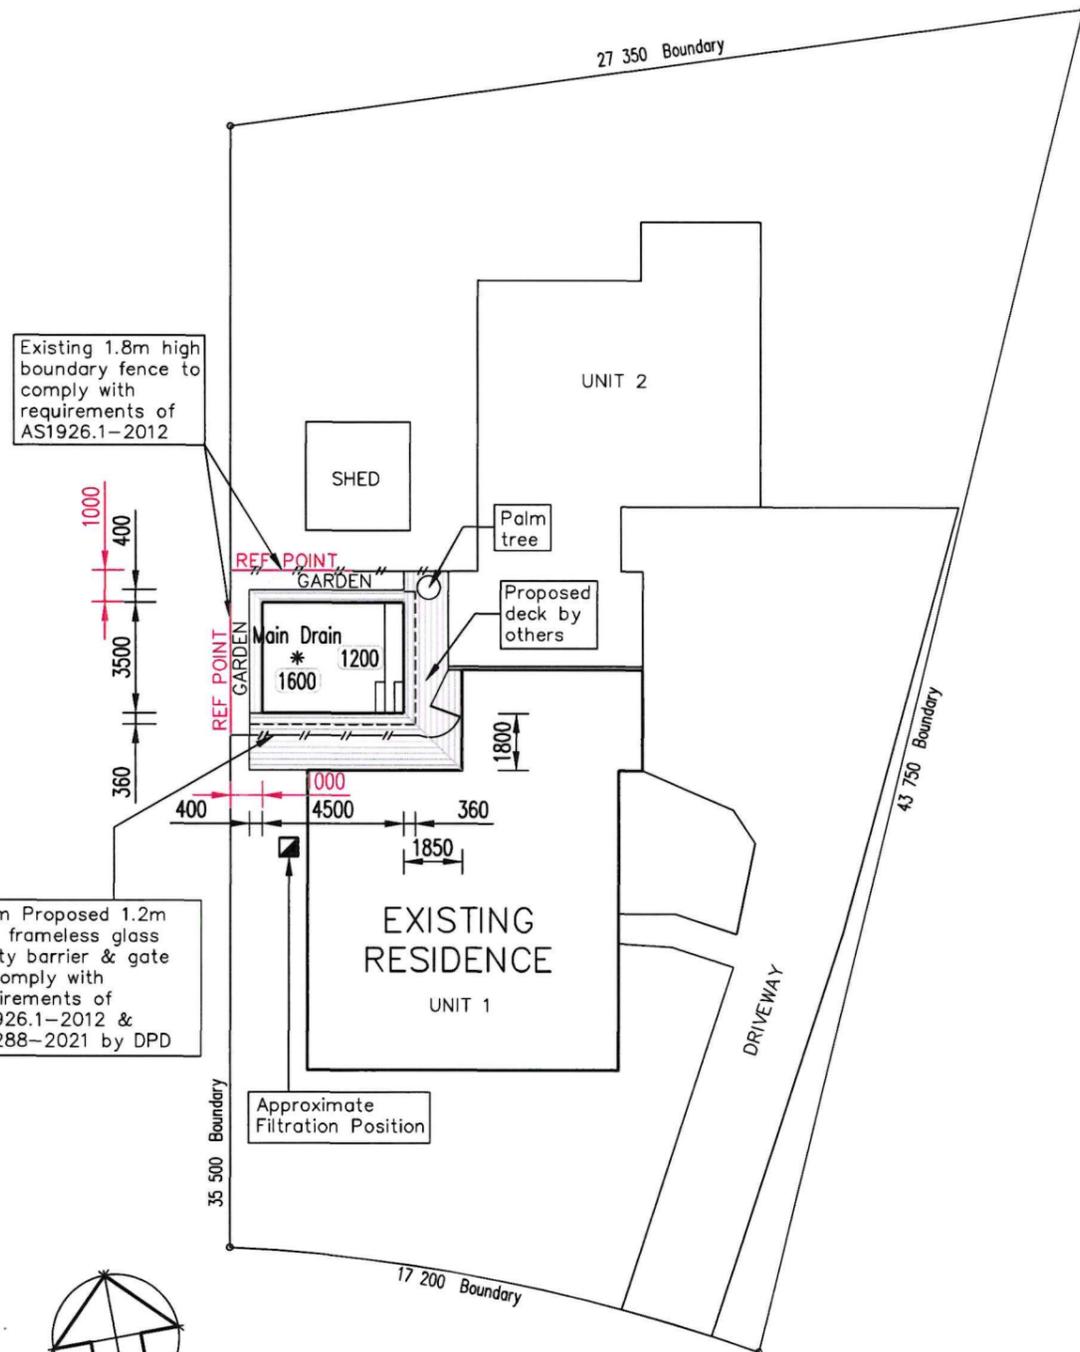

POOL PLAN
SCALE 1:100 - A3 PRINT

BYRON SHIRE COUNCIL
Modification to development consent
APPROVED PLAN
Modified DA No. 10.2023.175.2
Date: 29 February 2024

POOL SITE PLAN
SCALE 1:200 - A3 PRINT



BYRON SHIRE COUNCIL
 Modification to development consent
APPROVED PLAN
 Modified DA No. 10.2023.175.2
 Date: 29 February 2024

PO Box 2049
 Kingscliff NSW 2487
 Phone : 1300 760 680
 info@dynamicpooldesigns.com.au


ABN : 37 155 986 146
 NSW Builders Lic : 246717C
 QLD Builder Lic : 1279080

**PROPOSED SWIMMING POOL
 POOL FENCING**


**OWNER &
 PROPERTY
 DETAILS**

GOAD
 1/41 Belongil Crescent
 Byron Bay NSW


Amendment: 19/01/2024
Date: 16/12/2023
Designed by: James
Drawn by: Dynamic Pool Designs
Scale: As shown (A3 Print)

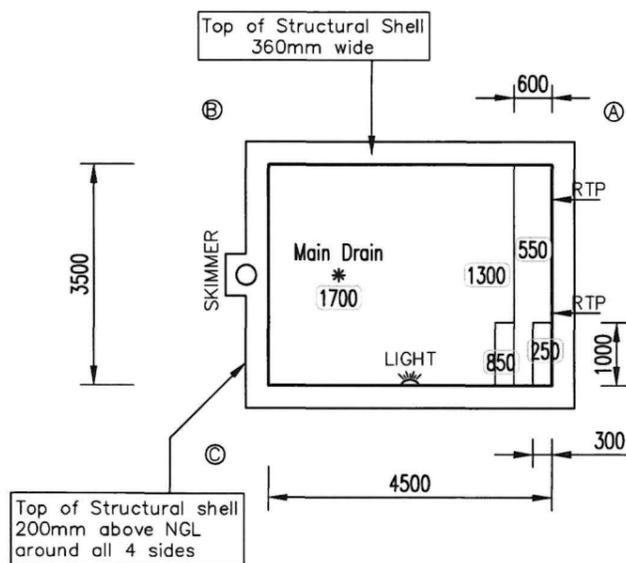

POOL PLAN
 SCALE 1:100 – A3 PRINT

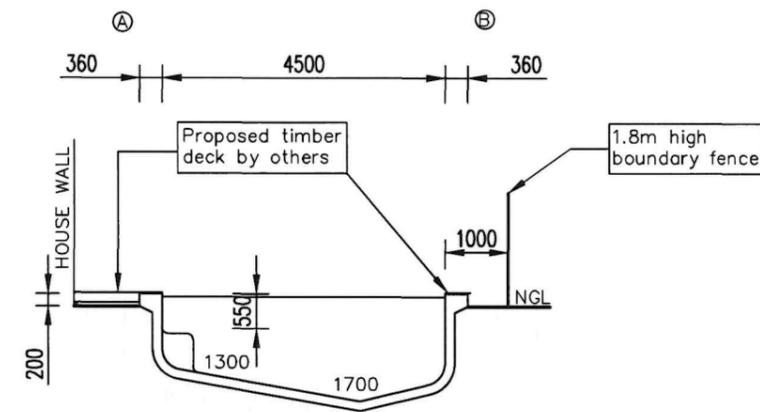

**ELEVATION PLAN
 STRUCTURAL CONCRETE**
 SCALE 1:100 – A3 PRINT

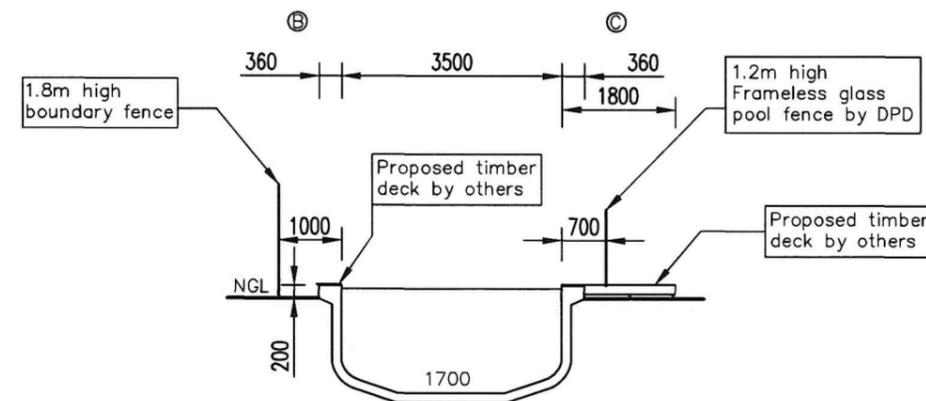

**ELEVATION PLAN
 STRUCTURAL CONCRETE**
 SCALE 1:100 – A3 PRINT



PO Box 2049
Kingscliff NSW 2487
Phone : 1300 760 680
info@dynamicpooldesigns.com.au

ABN : 37 155 986 146
NSW Builders Lic : 246717C
QLD Builder Lic : 1279080

PROPOSED SWIMMING POOL POOL FENCING

OWNER & PROPERTY DETAILS

GOAD
1/41 Belongil Crescent
Byron Bay NSW

Amendment: 19/01/2024

Date: 16/12/2023

Designed by: James

Drawn by: Dynamic Pool Designs

Scale: As shown (A3 Print)

Existing 1.8m high boundary fence to comply with requirements of AS1926.1-2012

8L/m Proposed 1.2m high frameless glass safety barrier & gate to comply with requirements of AS1926.1-2012 & AS1288-2021 by DPD

BYRON SHIRE COUNCIL
Modification to development consent
APPROVED PLAN
Modified DA No. 10.2023.175.2
Date: 29 February 2024

