



SITE SUMMARY	
NUMBER OF DWELLINGS	=31
NUMBER OF RESIDENTIAL SPACES	= 62
NUMBER OF VISITOR SPACES	= 8
NUMBER OF BICYCLE SPACES	= 62
LANDSCAPED AREA	= 2,790m ²

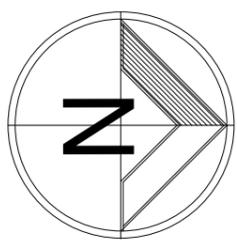


1 OVERALL MASTER PLAN
1 : 2000

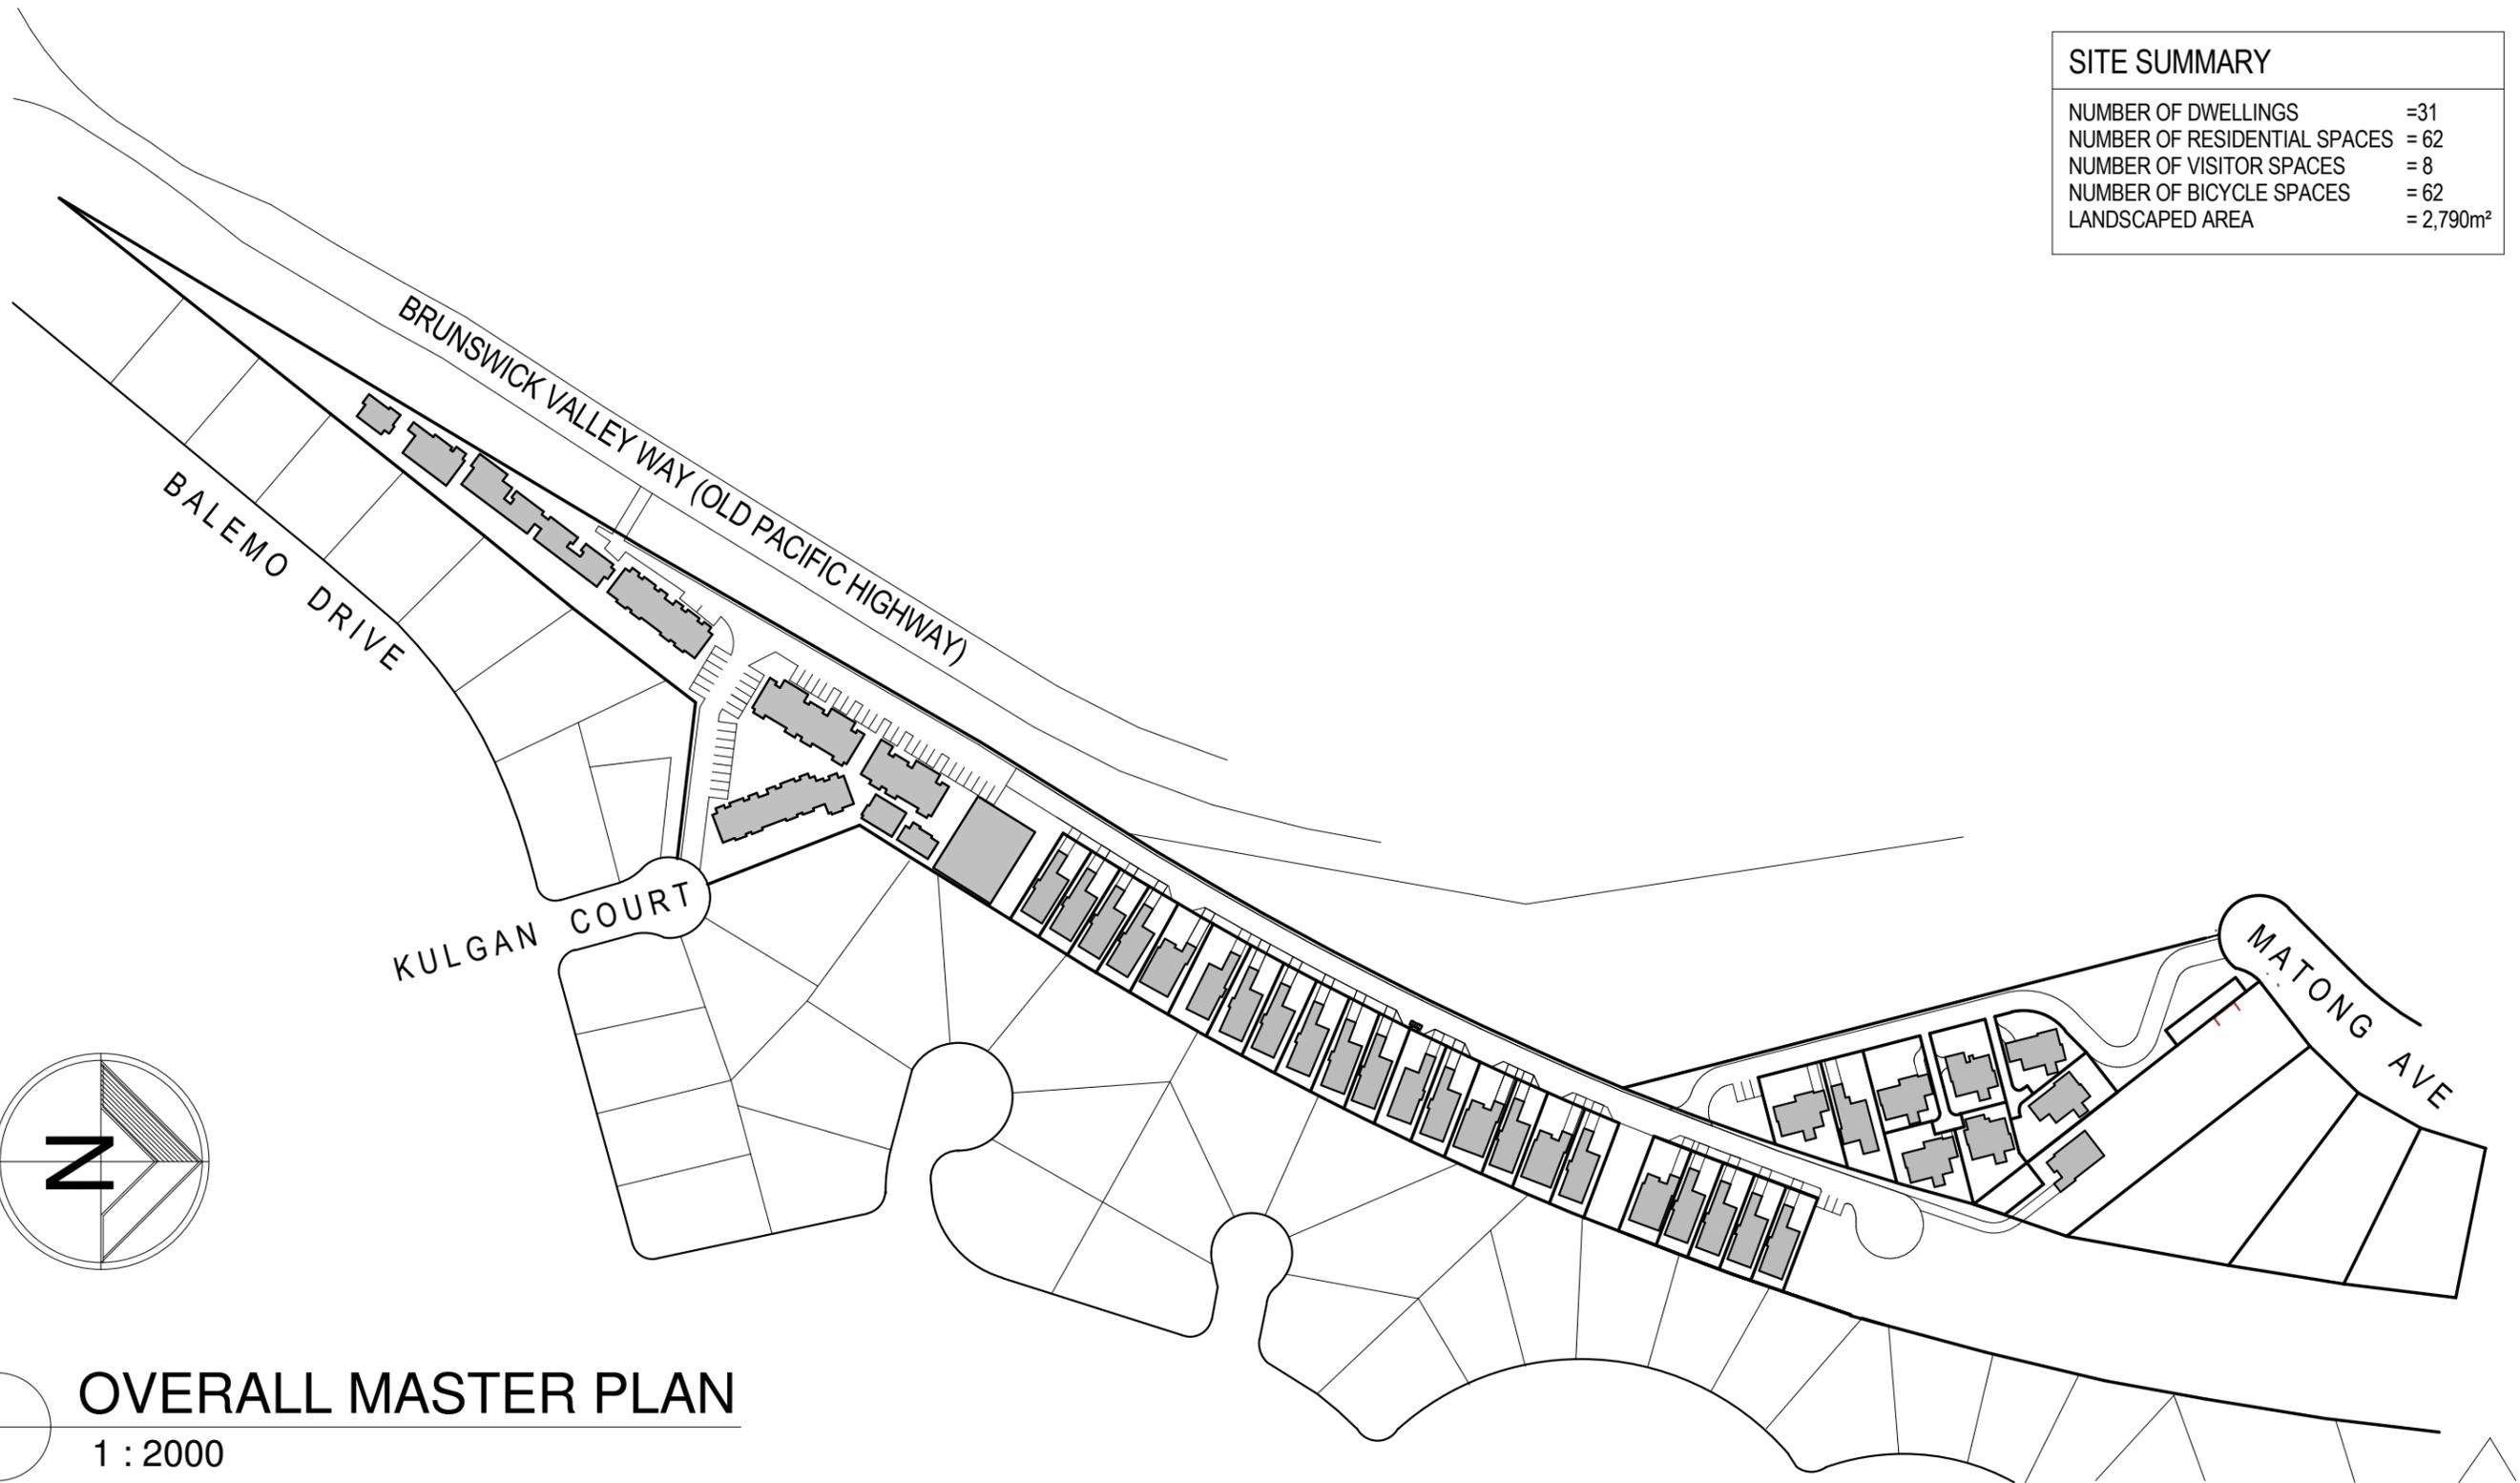

PH: (02) 6674 8340 www.leisurebrothers.com.au
PO Box 1356, Kingscliff NSW 2487

COPYRIGHT This is the sole property of Leisure Brothers P/L, and may not be used in whole, or in part without written or formal consent from Leisure Brothers. Legal action will be taken against any persons infringing the copyright.	CONTRACT APPROVAL As per conditions of contract, these drawings drawings are a representation of what is to be built and items not shown on this document or in specification are deemed not to be part of the contract. I/We approve these drawings correct as per contract. Signature _____ Date _____ Signature _____ Date _____	AMENDMENTS <table border="1"> <thead> <tr> <th>NO.</th> <th>DATE</th> <th>DRAWN</th> <th>REVISION</th> </tr> </thead> <tbody> <tr> <td>1.</td> <td>24.07.2014</td> <td>CAW</td> <td>PRELIMINARY ISSUE</td> </tr> <tr> <td>2.</td> <td>31.07.2014</td> <td>CAW</td> <td>REVISED ISSUE</td> </tr> <tr> <td>3.</td> <td>13.08.2014</td> <td>CAW</td> <td>REVISED ISSUE</td> </tr> <tr> <td>4.</td> <td>19.08.2014</td> <td>CAW</td> <td>REVISED ISSUE</td> </tr> <tr> <td>5.</td> <td>11.09.2014</td> <td>CAW</td> <td>DRAFT DA</td> </tr> </tbody> </table>	NO.	DATE	DRAWN	REVISION	1.	24.07.2014	CAW	PRELIMINARY ISSUE	2.	31.07.2014	CAW	REVISED ISSUE	3.	13.08.2014	CAW	REVISED ISSUE	4.	19.08.2014	CAW	REVISED ISSUE	5.	11.09.2014	CAW	DRAFT DA	CLIENT ADDRESS MATONG AVENUE & KULKAN COURT OCEAN SHORES, NSW	DRAWN CAW	DATE SEPT 2014	HOUSE TYPE
			NO.	DATE	DRAWN	REVISION																								
1.	24.07.2014	CAW	PRELIMINARY ISSUE																											
2.	31.07.2014	CAW	REVISED ISSUE																											
3.	13.08.2014	CAW	REVISED ISSUE																											
4.	19.08.2014	CAW	REVISED ISSUE																											
5.	11.09.2014	CAW	DRAFT DA																											
SCALE 1 : 2000	NOTE Do not scale dimensions Dimensions take precedence	SHEET DA00	JOB NUMBER																											

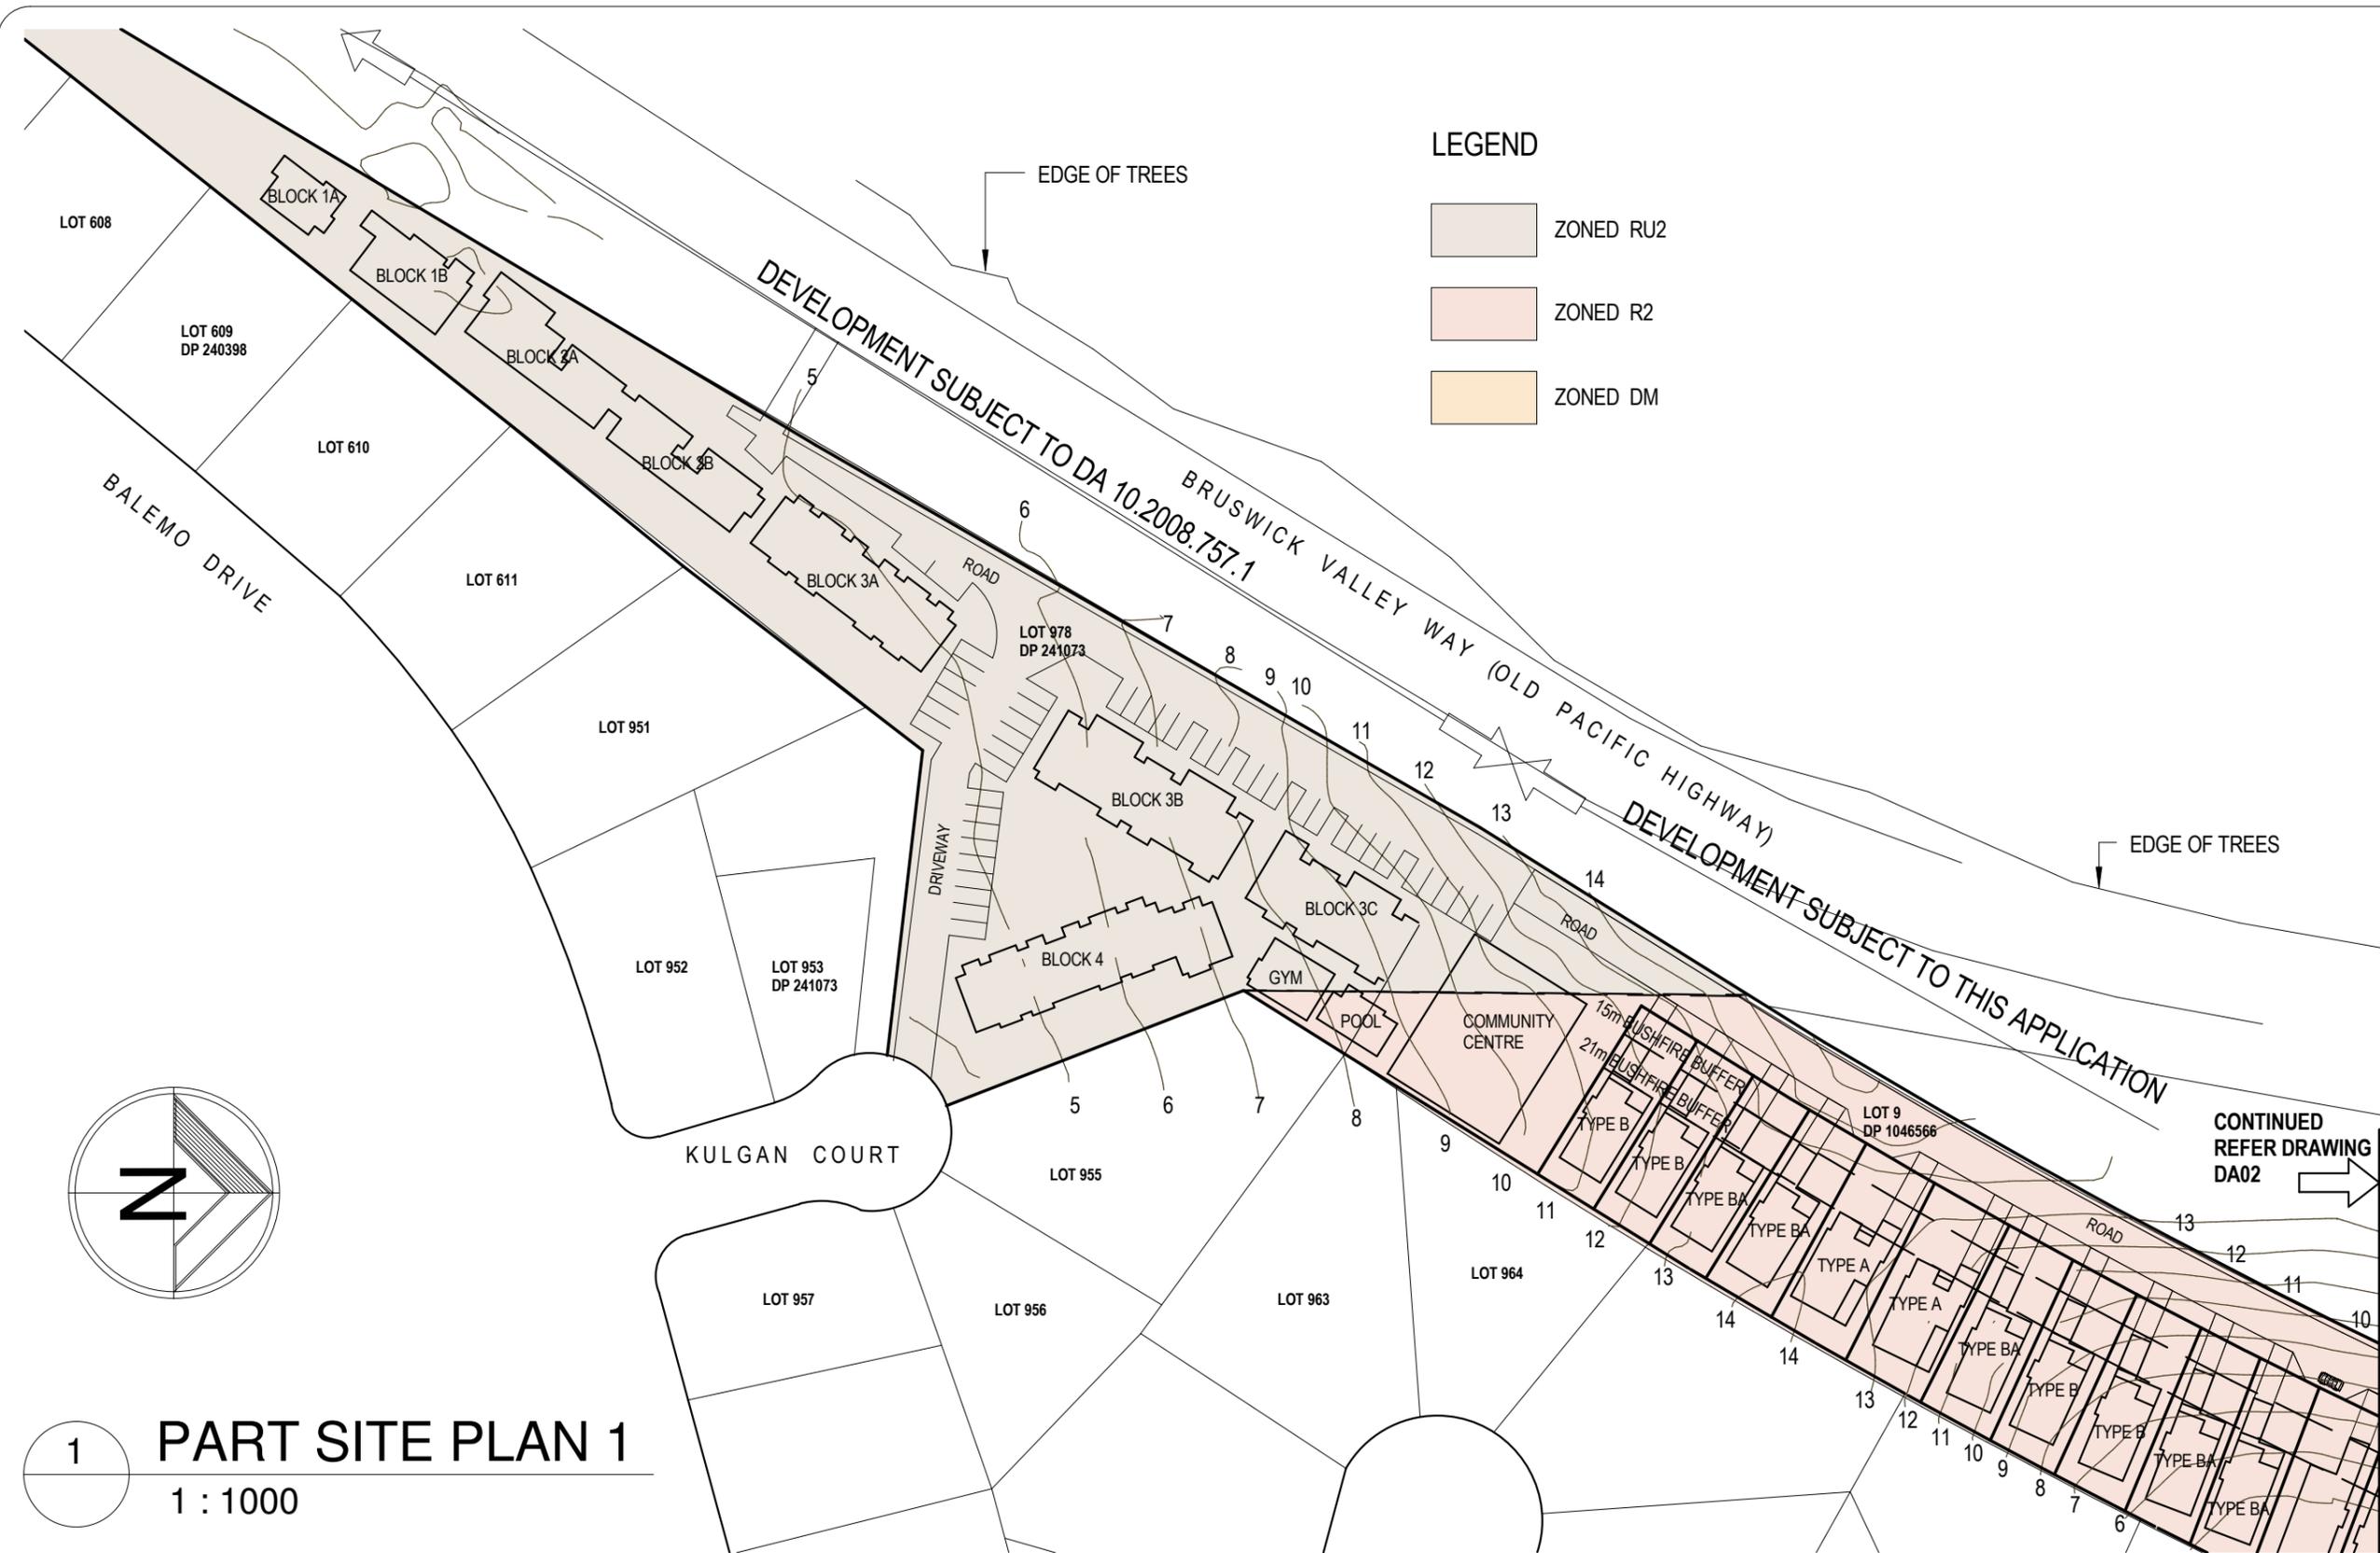

1 PART SITE PLAN 1
1 : 1000



PH: (02) 6674 8340 www.leisurebrothers.com.au
PO Box 1356, Kingscliff NSW 2487

COPYRIGHT

This is the sole property of Leisure Brothers P/L, and may not be used in whole, or in part without written or formal consent from Leisure Brothers. Legal action will be taken against any persons infringing the copyright.

NOTES

Wet areas to comply with BCA Part 3.8.1. *Brickwork to comply with AS3700 and BCA Part 3.3. *WC doors to comply with BCA Part 3.8.3.3. *Downpipes, HWS, and similar 25mm clear of Part 'B'. * All external concrete slabs or paving 75mm below weepholes.

CONTRACT APPROVAL

As per conditions of contract, these drawings are a representation of what is to be built and items not shown on this document or in specification are deemed not to be part of the contract.

I/We approve these drawings correct as per contract.

Signature _____ Date _____

Signature _____ Date _____

AMENDMENTS

NO.	DATE	DRAWN	REVISION
1.	31.07.2014	CAW	PRELIMINARY ISSUE
2.	13.08.2014	CAW	REVISED ISSUE
3.	19.08.2014	CAW	REVISED ISSUE
4.	11.09.2014	CAW	DRAFT DA

CLIENT

ADDRESS
MATONG AVENUE &
KULGAN COURT
OCEAN SHORES, NSW



DRAWN

CAW
SCALE
1 : 1000
SHEET
DA01

DATE

SEPT 2014
NOTE
Do not scale dimensions
Dimensions take precedence
JOB NUMBER

HOUSE TYPE

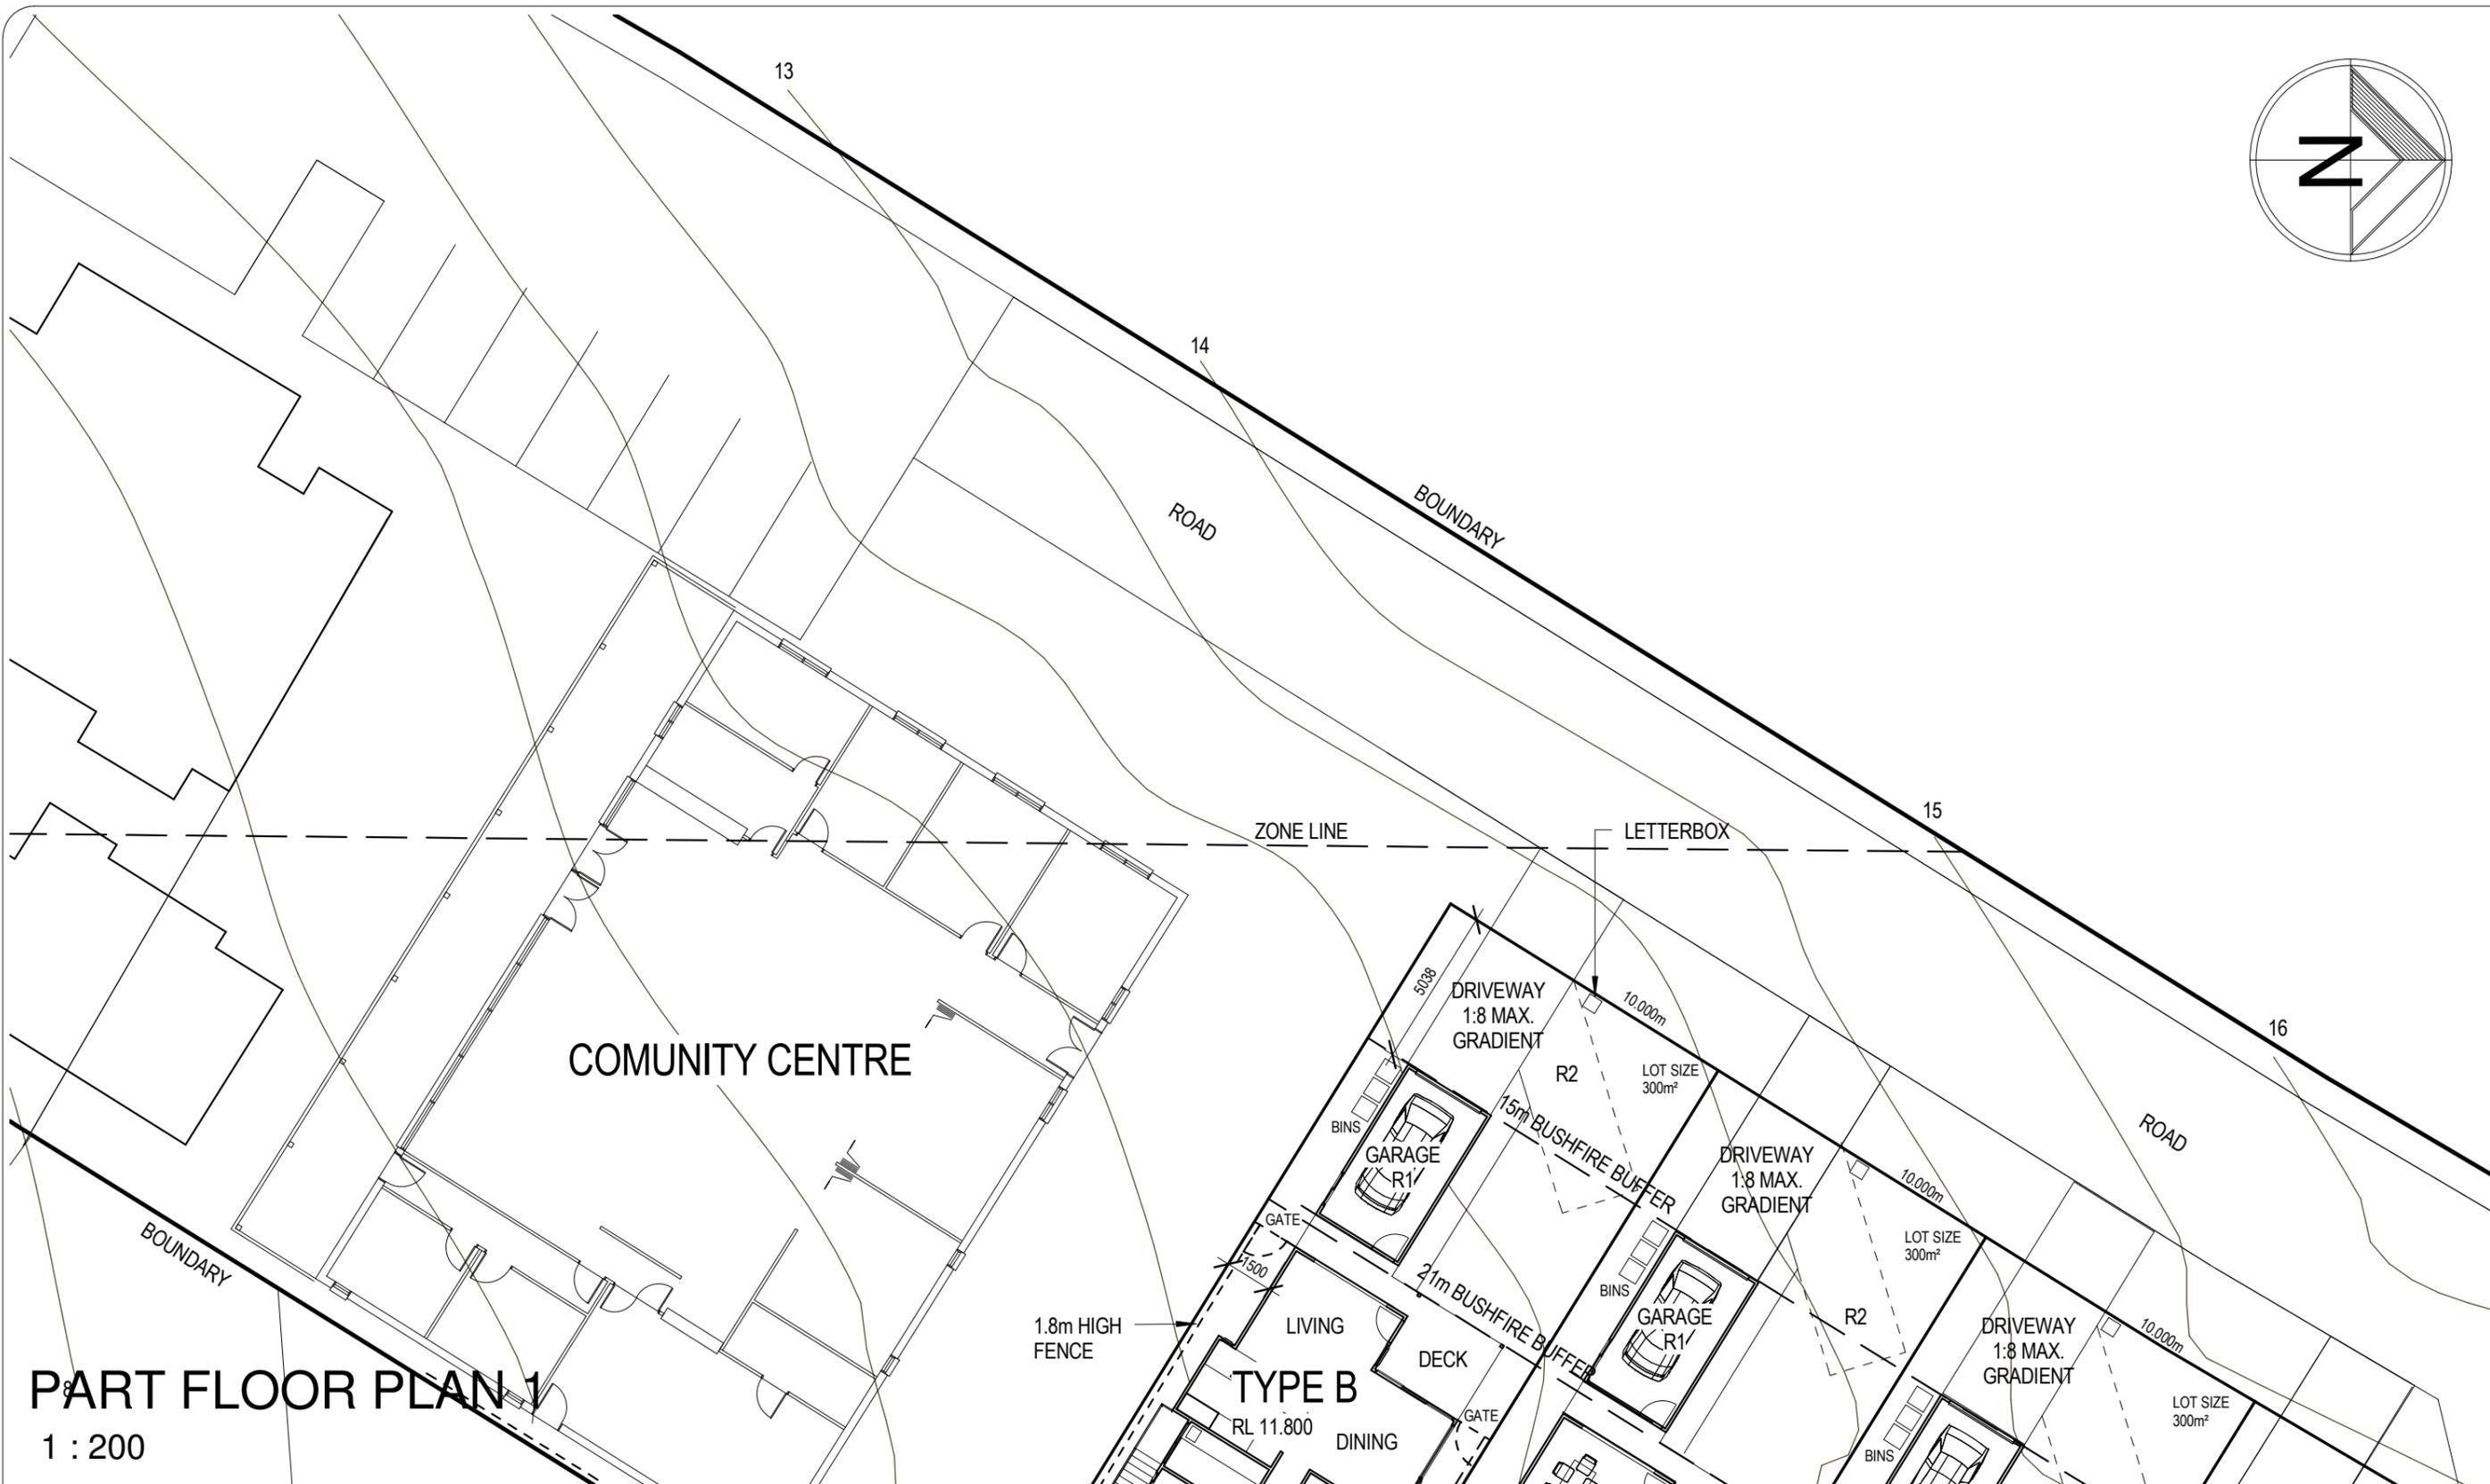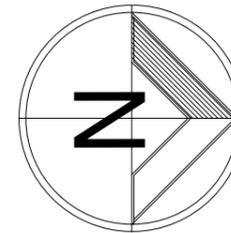

PART FLOOR PLAN 1

1 : 200



PH: (02) 6674 8340 www.leisurebrothers.com.au
PO Box 1356, Kingscliff NSW 2487

COPYRIGHT

This is the sole property of Leisure Brothers P/L, and may not be used in whole, or in part without written or formal consent from Leisure Brothers. Legal action will be taken against any persons infringing the copyright.

NOTES

Wet areas to comply with BCA Part 3.8.1. *Brickwork to comply with AS3700 and BCA Part 3.3. *WC doors to comply with BCA Part 3.8.3.3. *Downpipes, HWS, and similar 25mm clear of Part 'B'. * All external concrete slabs or paving 75mm below weepholes.

CONTRACT APPROVAL

As per conditions of contract, these drawings are a representation of what is to be built and items not shown on this document or in specification are deemed not to be part of the contract.

I/We approve these drawings correct as per contract.

Signature _____ Date _____
Signature _____ Date _____

AMENDMENTS

NO.	DATE	DRAWN	REVISION
1.	11.09.2014	CAW	DRAFT DA

CLIENT

ADDRESS
MATONG AVENUE &
KULGAN COURT
OCEAN SHORES, NSW


DRAWN

CAW
SCALE
1 : 200
SHEET
DA03

DATE

SEPT 2014
NOTE
Do not scale dimensions
Dimensions take precedence
JOB NUMBER

HOUSE TYPE

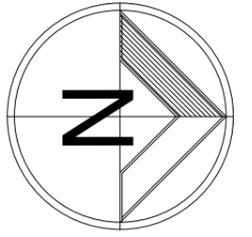

PART FLOOR PLAN 2

1 : 200



PH: (02) 6674 8340 www.leisurebrothers.com.au
PO Box 1356, Kingscliff NSW 2487

COPYRIGHT

This is the sole property of Leisure Brothers P/L, and may not be used in whole, or in part without written or formal consent from Leisure Brothers. Legal action will be taken against any persons infringing the copyright.

NOTES

Wet areas to comply with BCA Part 3.8.1. *Brickwork to comply with AS3700 and BCA Part 3.3. *WC doors to comply with BCA Part 3.8.3.3. *Downpipes, HWS, and similar 25mm clear of Part 'B'. * All external concrete slabs or paving 75mm below weepholes.

CONTRACT APPROVAL

As per conditions of contract, these drawings are a representation of what is to be built and items not shown on this document or in specification are deemed not to be part of the contract.

I/We approve these drawings correct as per contract.

Signature _____ Date _____

Signature _____ Date _____

AMENDMENTS

NO.	DATE	DRAWN	REVISION
1.	11.09.2014	CAW	DRAFT DA

CLIENT

ADDRESS

MATONG AVENUE &
KULGAN COURT
OCEAN SHORES, NSW

DRAWN

CAW

SCALE

1 : 200

SHEET

DA04

DATE



SEPT 2014

NOTE

Do not scale dimensions
Dimensions take precedence

JOB NUMBER

HOUSE TYPE

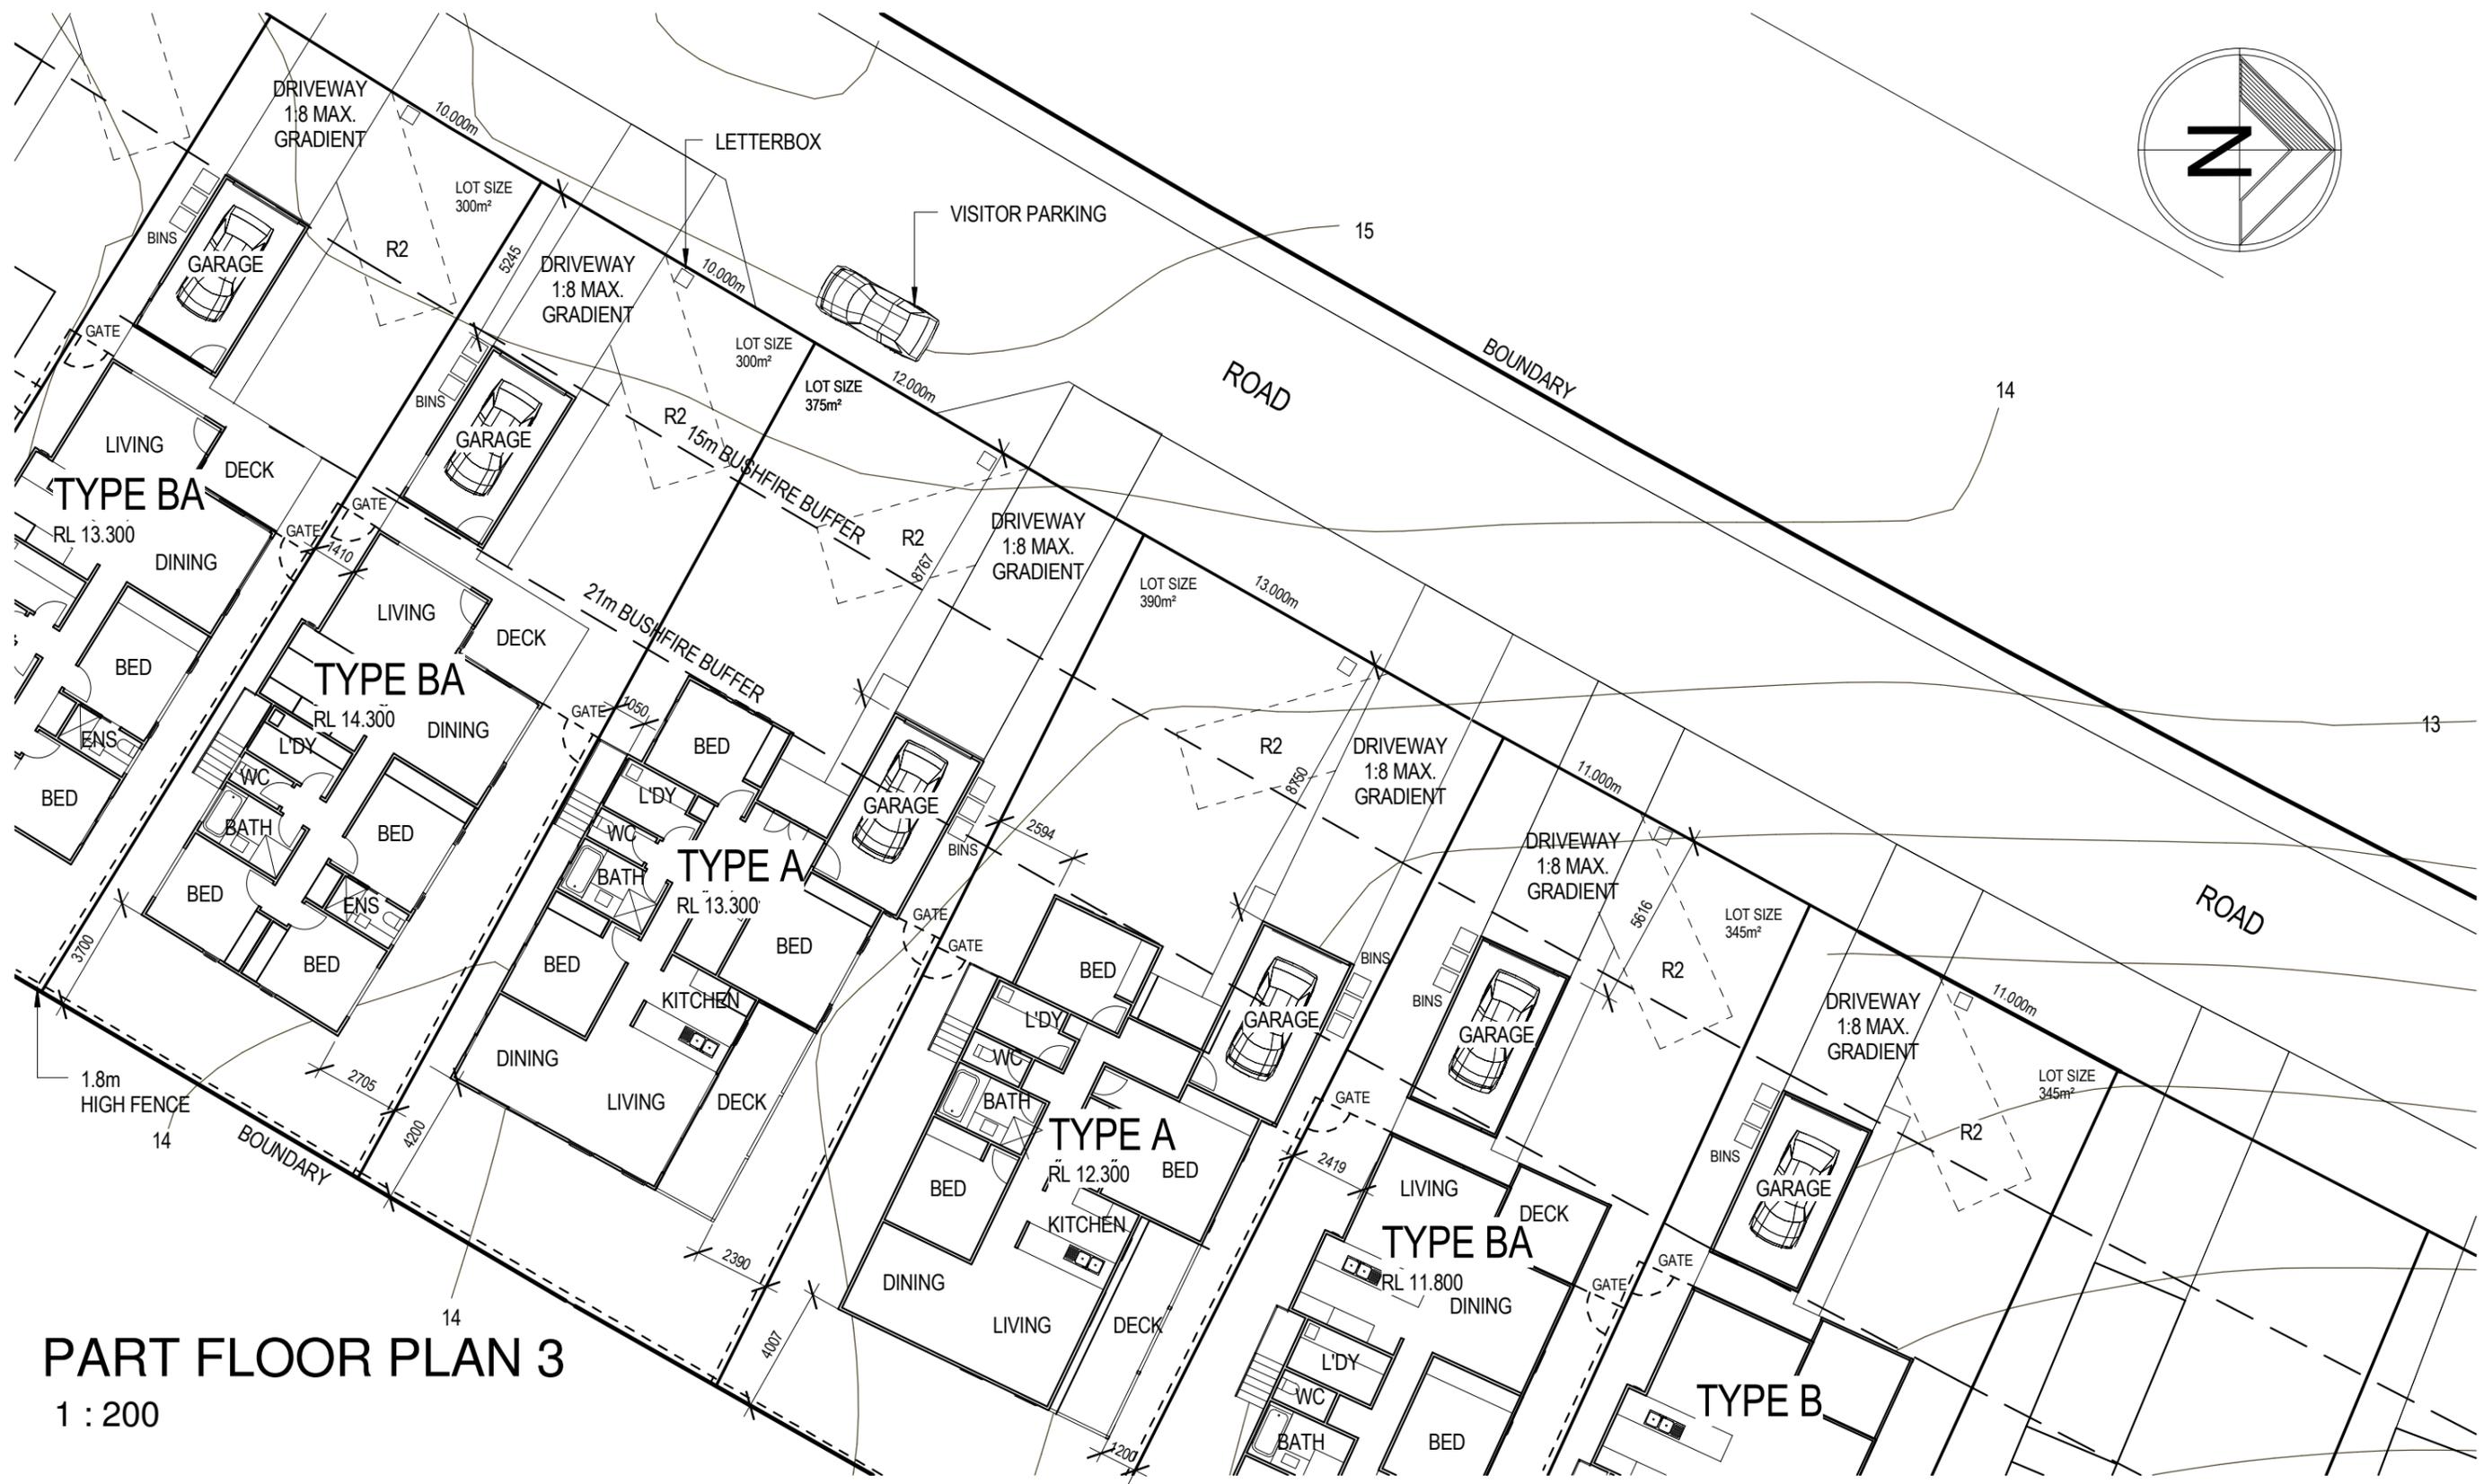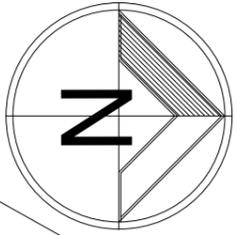

PART FLOOR PLAN 3
1 : 200



PH: (02) 6674 8340 www.leisurebrothers.com.au
PO Box 1356, Kingscliff NSW 2487

COPYRIGHT

This is the sole property of Leisure Brothers P/L, and may not be used in whole, or in part without written or formal consent from Leisure Brothers. Legal action will be taken against any persons infringing the copyright.

NOTES

Wet areas to comply with BCA Part 3.8.1. *Brickwork to comply with AS3700 and BCA Part 3.3. *WC doors to comply with BCA Part 3.8.3.3. *Downpipes, HWS, and similar 25mm clear of Part 'B'. * All external concrete slabs or paving 75mm below weepholes.

CONTRACT APPROVAL

As per conditions of contract, these drawings are a representation of what is to be built and items not shown on this document or in specification are deemed not to be part of the contract.

I/We approve these drawings correct as per contract.

Signature _____ Date _____
Signature _____ Date _____

AMENDMENTS

NO.	DATE	DRAWN	REVISION
1.	11.09.2014	CAW	DRAFT DA

CLIENT

ADDRESS
MATONG AVENUE &
KULGAN COURT
OCEAN SHORES, NSW

DRAWN



CAW
SCALE
1 : 200
SHEET
DA05

DATE

SEPT 2014
NOTE
Do not scale dimensions
Dimensions take precedence
JOB NUMBER

HOUSE TYPE

LOT SIZE
390m²

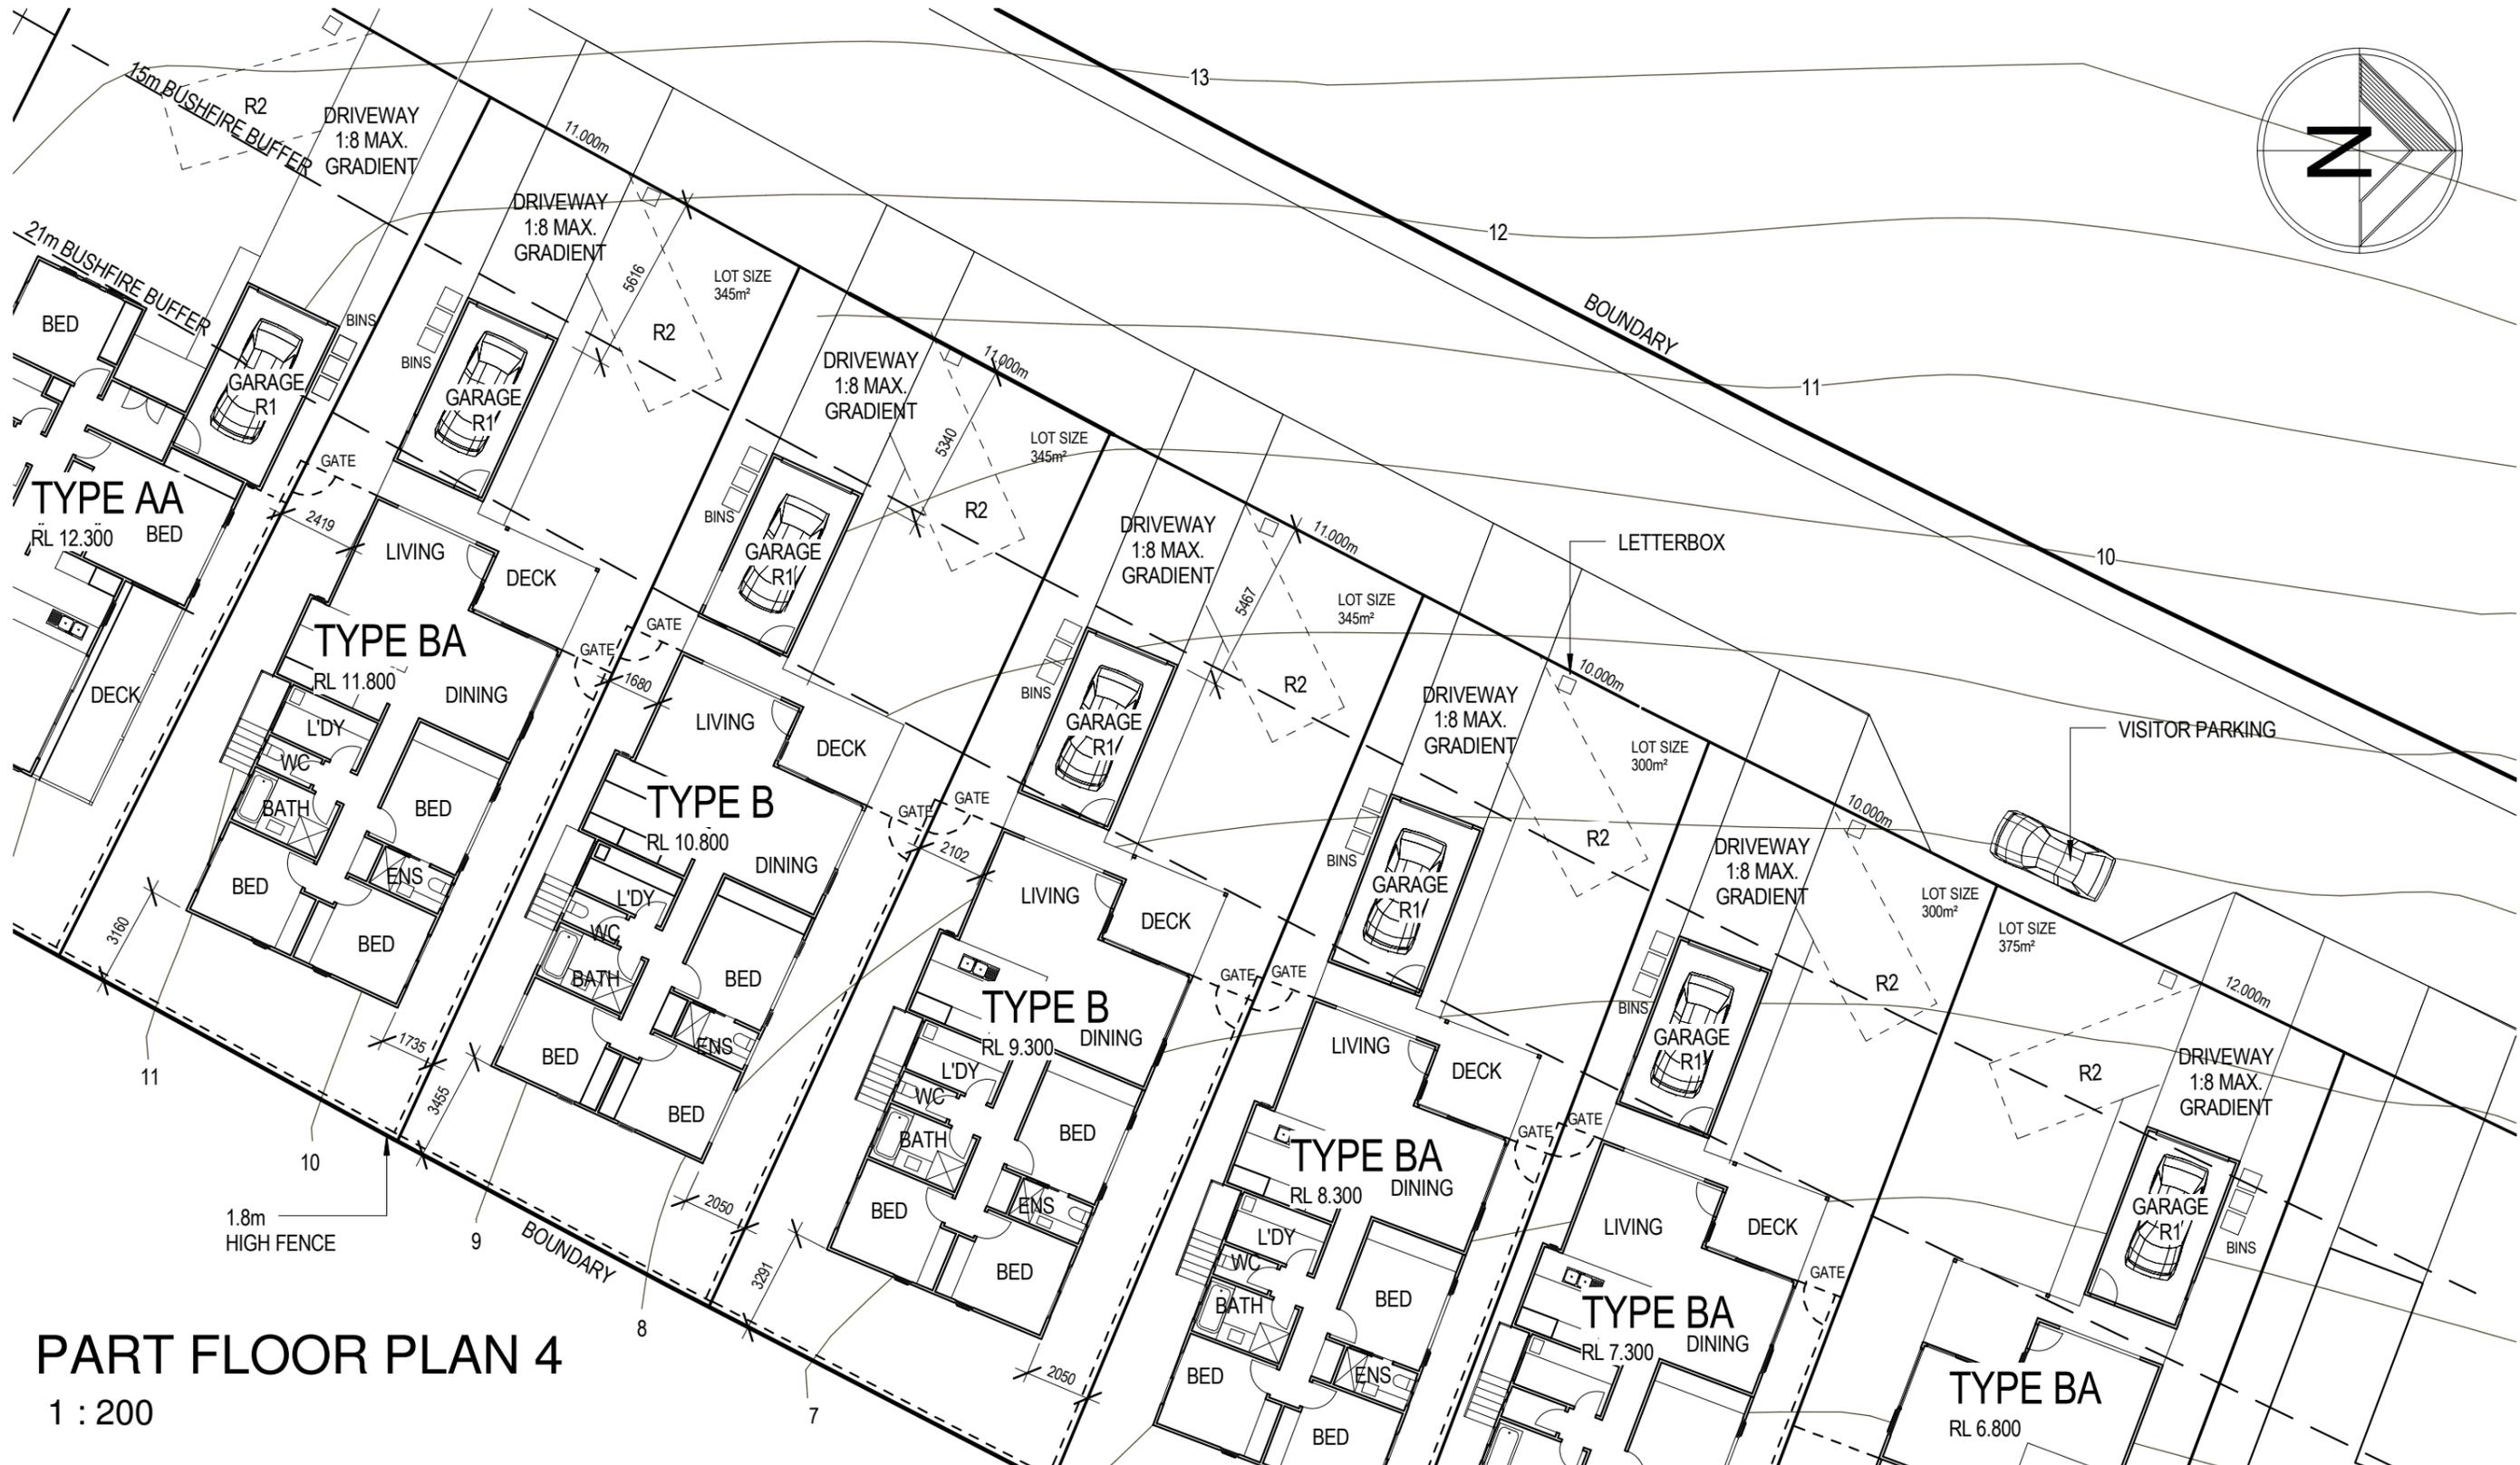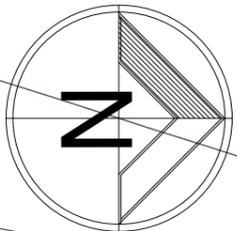

PART FLOOR PLAN 4
1 : 200



PH: (02) 6674 8340 www.leisurebrothers.com.au
PO Box 1356, Kingscliff NSW 2487

COPYRIGHT

This is the sole property of Leisure Brothers P/L, and may not be used in whole, or in part without written or formal consent from Leisure Brothers. Legal action will be taken against any persons infringing the copyright.

NOTES

Wet areas to comply with BCA Part 3.8.1. *Brickwork to comply with AS3700 and BCA Part 3.3. *WC doors to comply with BCA Part 3.8.3.3. *Downpipes, HWS, and similar 25mm clear of Part 'B'. * All external concrete slabs or paving 75mm below weepholes.

CONTRACT APPROVAL

As per conditions of contract, these drawings are a representation of what is to be built and items not shown on this document or in specification are deemed not to be part of the contract.

I/We approve these drawings correct as per contract.

Signature _____ Date _____

Signature _____ Date _____

AMENDMENTS

NO.	DATE	DRAWN	REVISION
1.	11.09.2014	CAW	DRAFT DA

CLIENT

ADDRESS

MATONG AVENUE &
KULGAN COURT
OCEAN SHORES, NSW

DRAWN

CAW

SCALE

1 : 200

SHEET

DA06

DATE



SEPT 2014

NOTE

Do not scale dimensions
Dimensions take precedence

JOB NUMBER

HOUSE TYPE

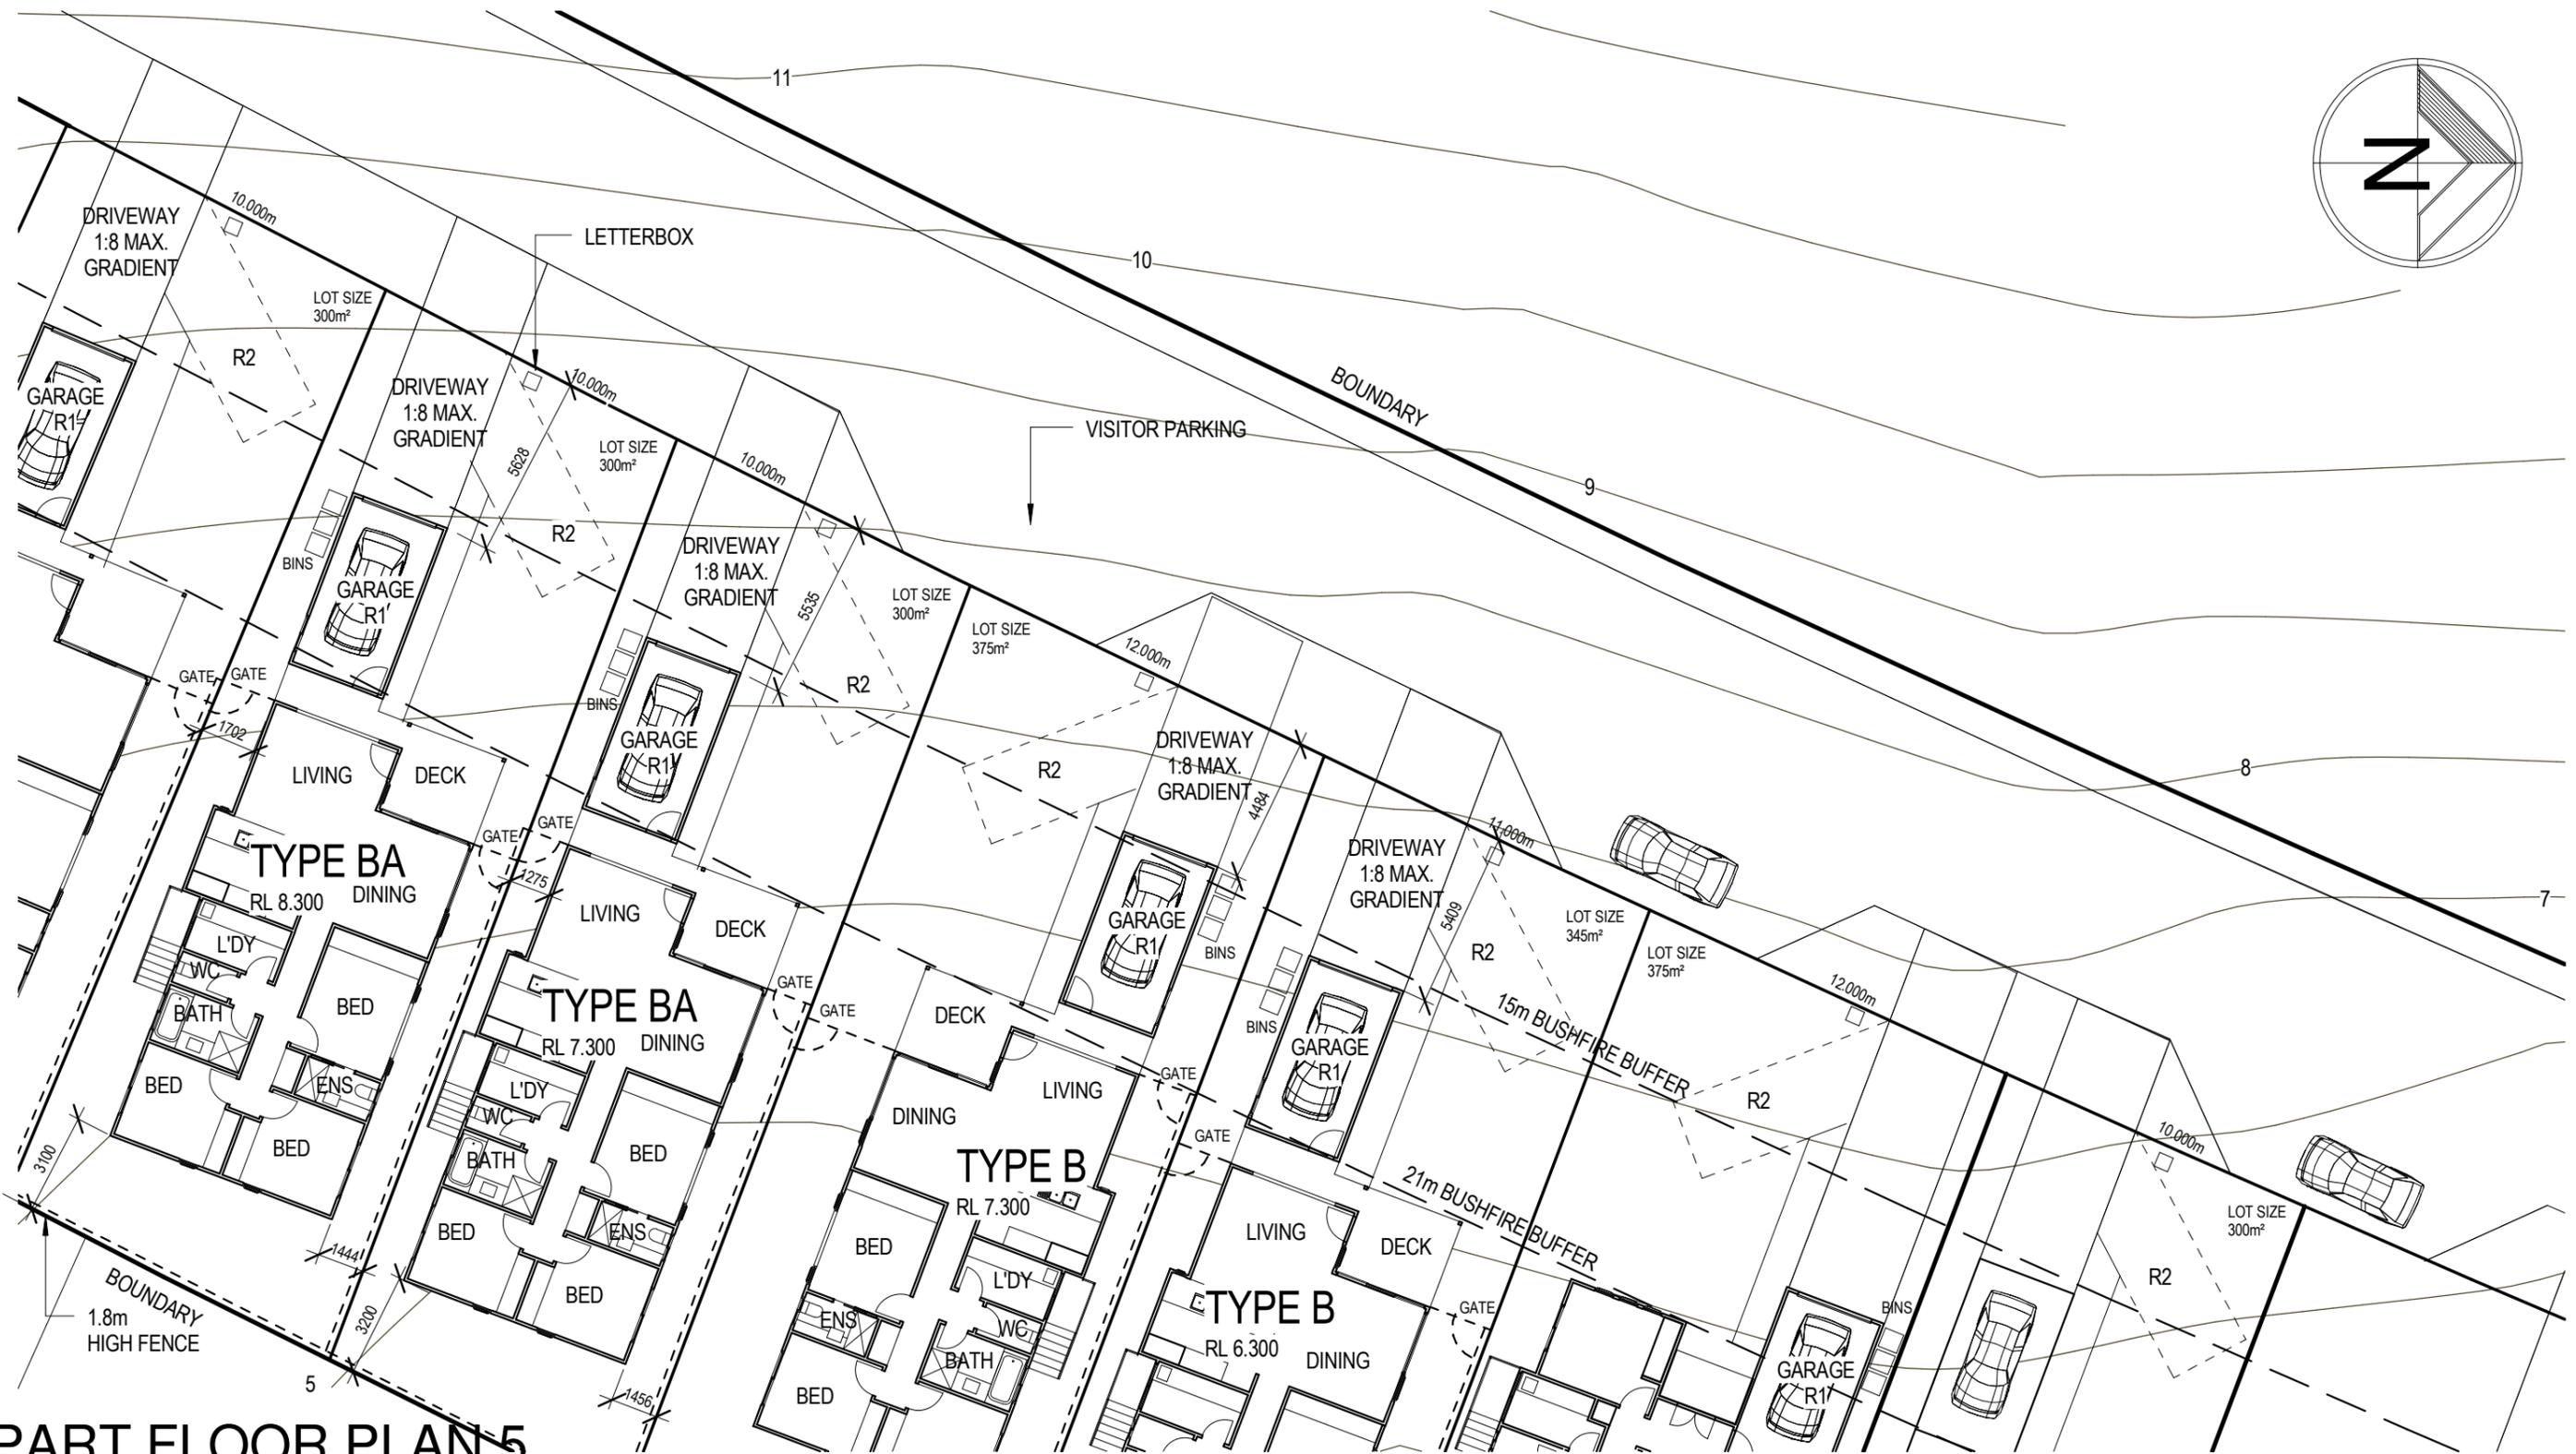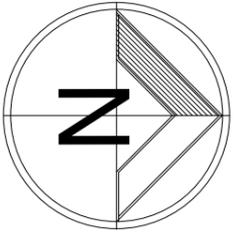

PART FLOOR PLAN 5
1 : 200



PH: (02) 6674 8340 www.leisurebrothers.com.au
PO Box 1356, Kingscliff NSW 2487

COPYRIGHT
This is the sole property of Leisure Brothers P/L, and may not be used in whole, or in part without written or formal consent from Leisure Brothers. Legal action will be taken against any persons infringing the copyright.

NOTES
Wet areas to comply with BCA Part 3.8.1. *Brickwork to comply with AS3700 and BCA Part 3.3. *WC doors to comply with BCA Part 3.8.3.3. *Downpipes, HWS, and similar 25mm clear of Part 'B'. * All external concrete slabs or paving 75mm below weepholes.

CONTRACT APPROVAL
As per conditions of contract, these drawings are a representation of what is to be built and items not shown on this document or in specification are deemed not to be part of the contract.

I/We approve these drawings correct as per contract.



Signature _____ Date _____
Signature _____ Date _____

AMENDMENTS				
NO.	DATE	DRAWN	REVISION	
1.	11.09.2014	CAW	DRAFT DA	

CLIENT

ADDRESS
MATONG AVENUE &
KULGAN COURT
OCEAN SHORES, NSW

DRAWN	DATE	HOUSE TYPE
CAW	SEPT 2014	
SCALE	NOTE	
1 : 200	Do not scale dimensions Dimensions take precedence	
SHEET	JOB NUMBER	
DA07		

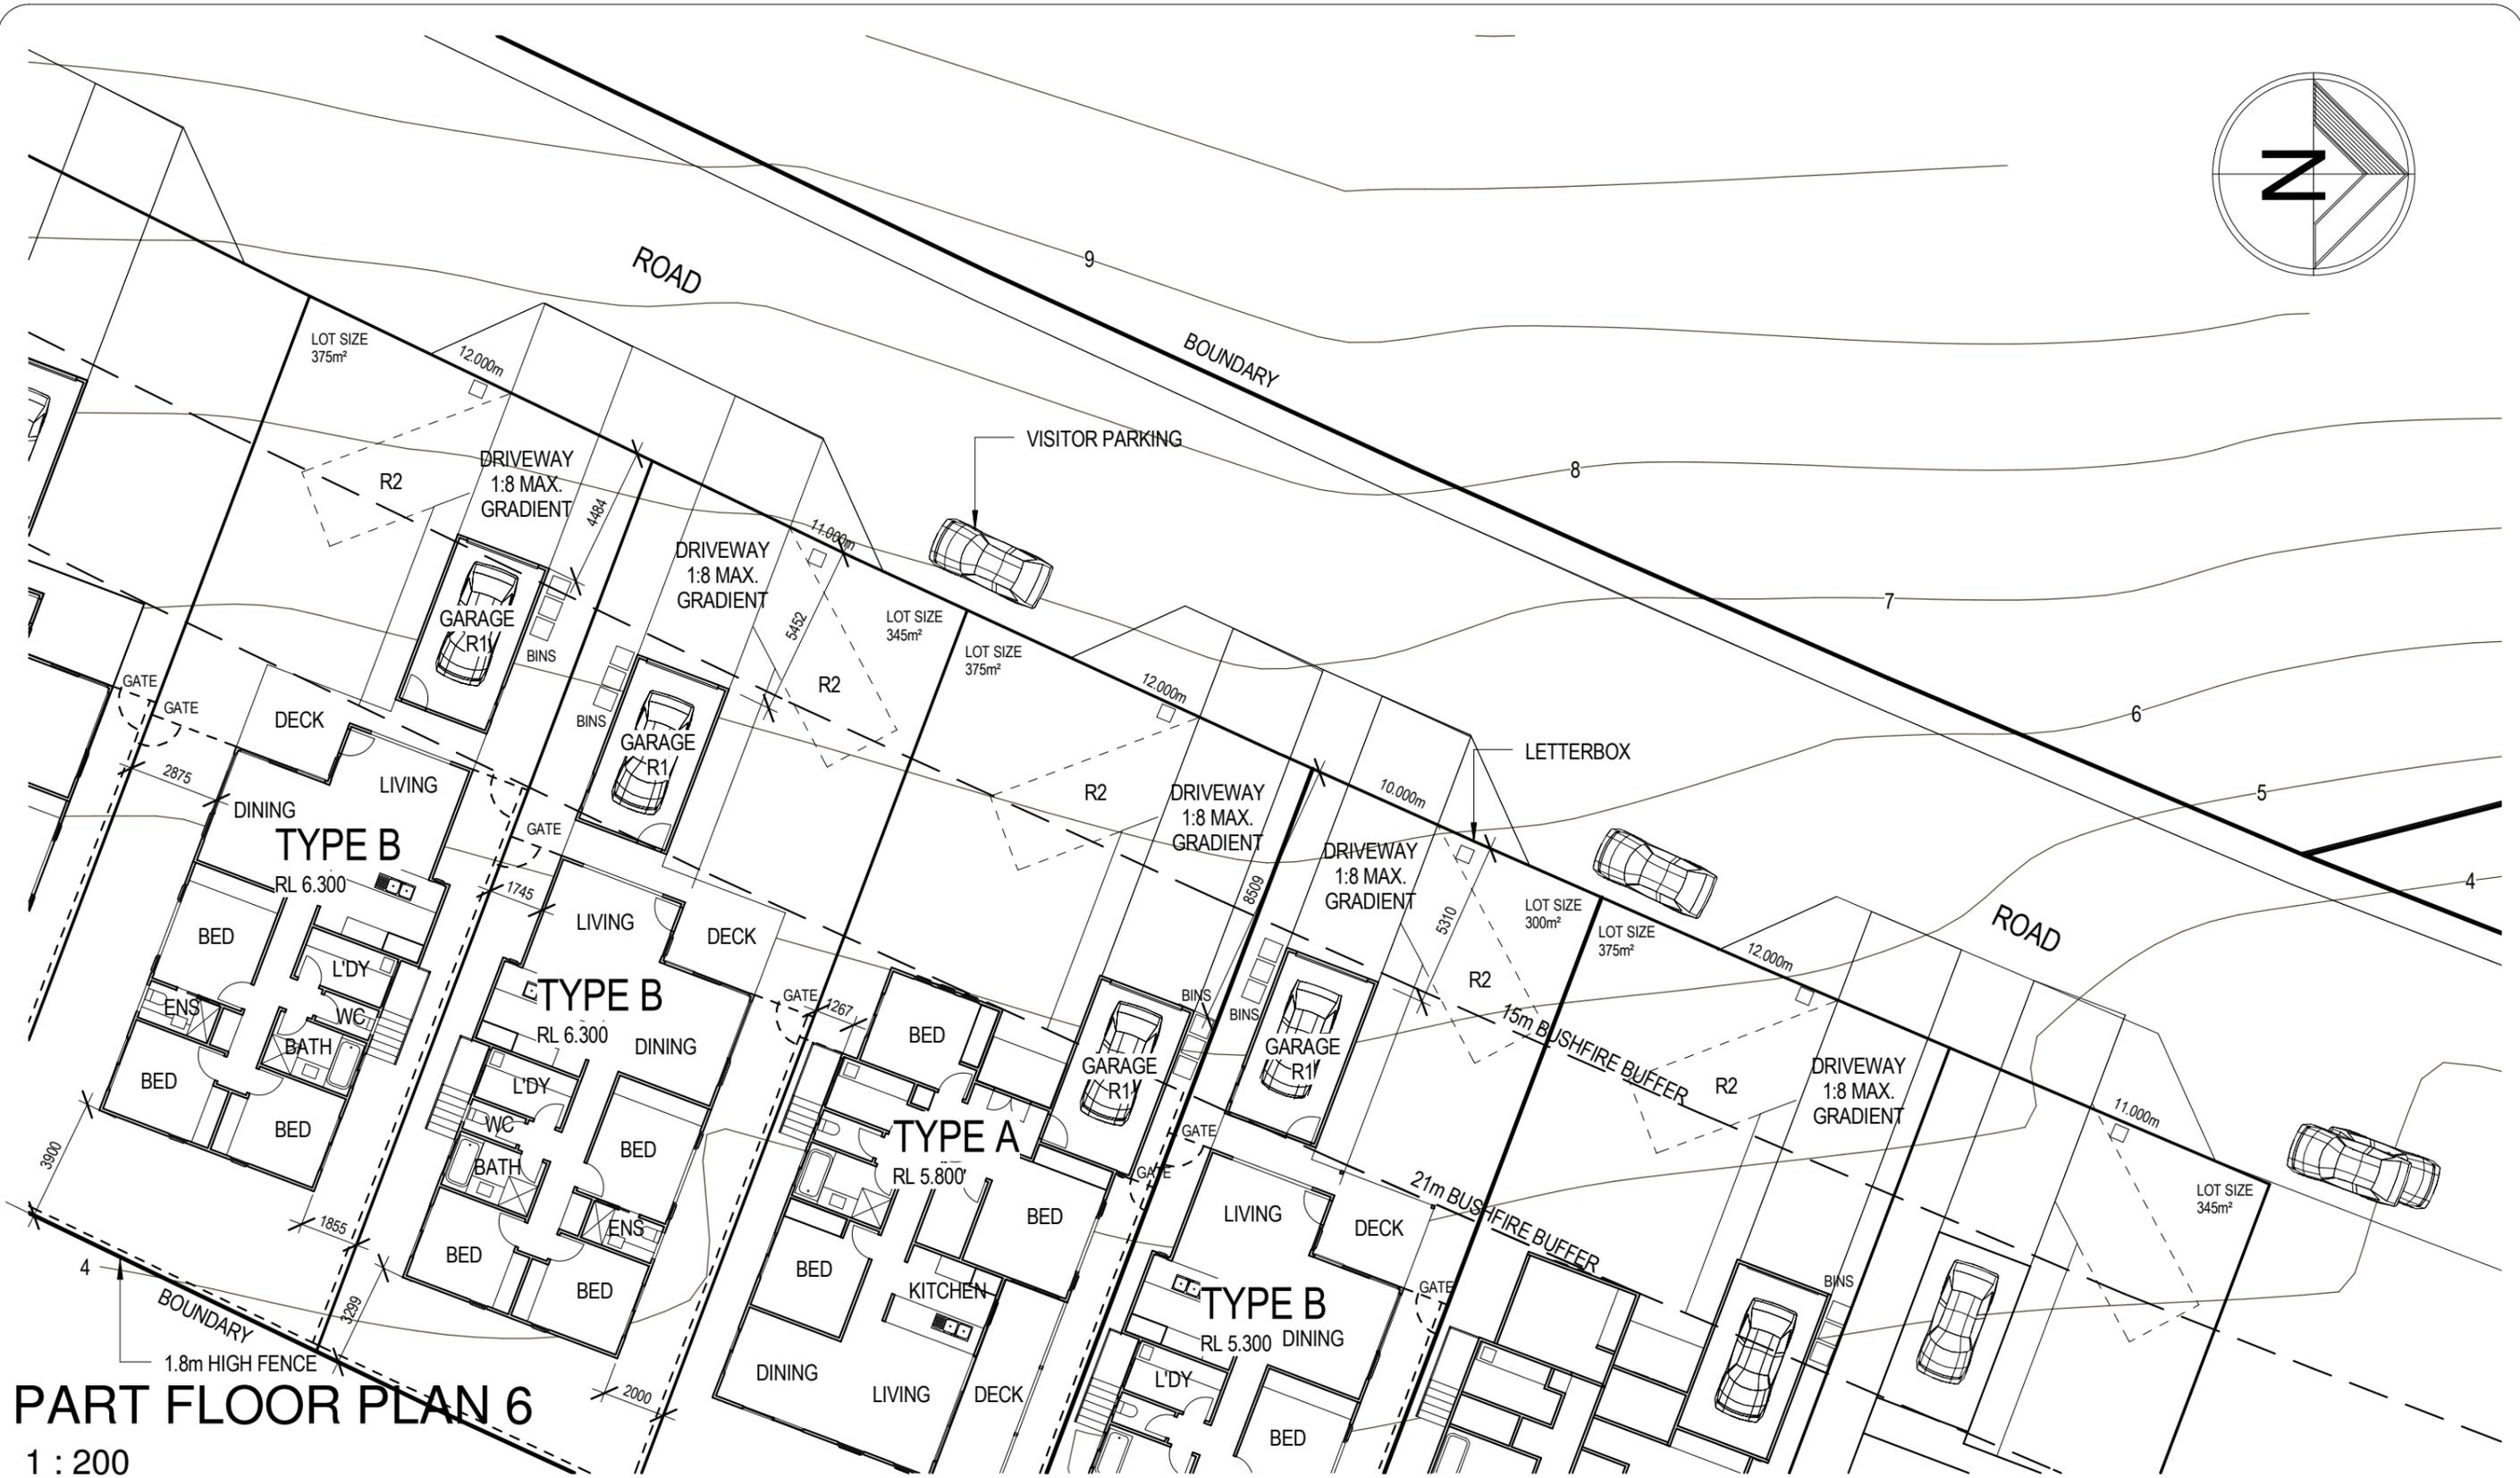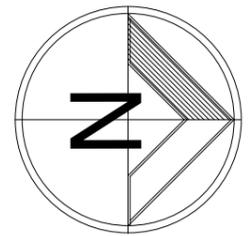

PART FLOOR PLAN 6
1 : 200



PH: (02) 6674 8340 www.leisurebrothers.com.au
PO Box 1356, Kingscliff NSW 2487

COPYRIGHT

This is the sole property of Leisure Brothers P/L, and may not be used in whole, or in part without written or formal consent from Leisure Brothers. Legal action will be taken against any persons infringing the copyright.

NOTES

Wet areas to comply with BCA Part 3.8.1. *Brickwork to comply with AS3700 and BCA Part 3.3. *WC doors to comply with BCA Part 3.8.3.3. *Downpipes, HWS, and similar 25mm clear of Part 'B'. * All external concrete slabs or paving 75mm below weepholes.

CONTRACT APPROVAL

As per conditions of contract, these drawings are a representation of what is to be built and items not shown on this document or in specification are deemed not to be part of the contract.

I/We approve these drawings correct as per contract.

Signature _____ Date _____

Signature _____ Date _____

AMENDMENTS

NO.	DATE	DRAWN	REVISION
1.	11.09.2014	CAW	DRAFT DA

CLIENT

ADDRESS

MATONG AVENUE &
KULGAN COURT
OCEAN SHORES, NSW

DRAWN

CAW

SCALE

1 : 200

SHEET

DA08

DATE



SEPT 2014

NOTE

Do not scale dimensions
Dimensions take precedence

JOB NUMBER

HOUSE TYPE

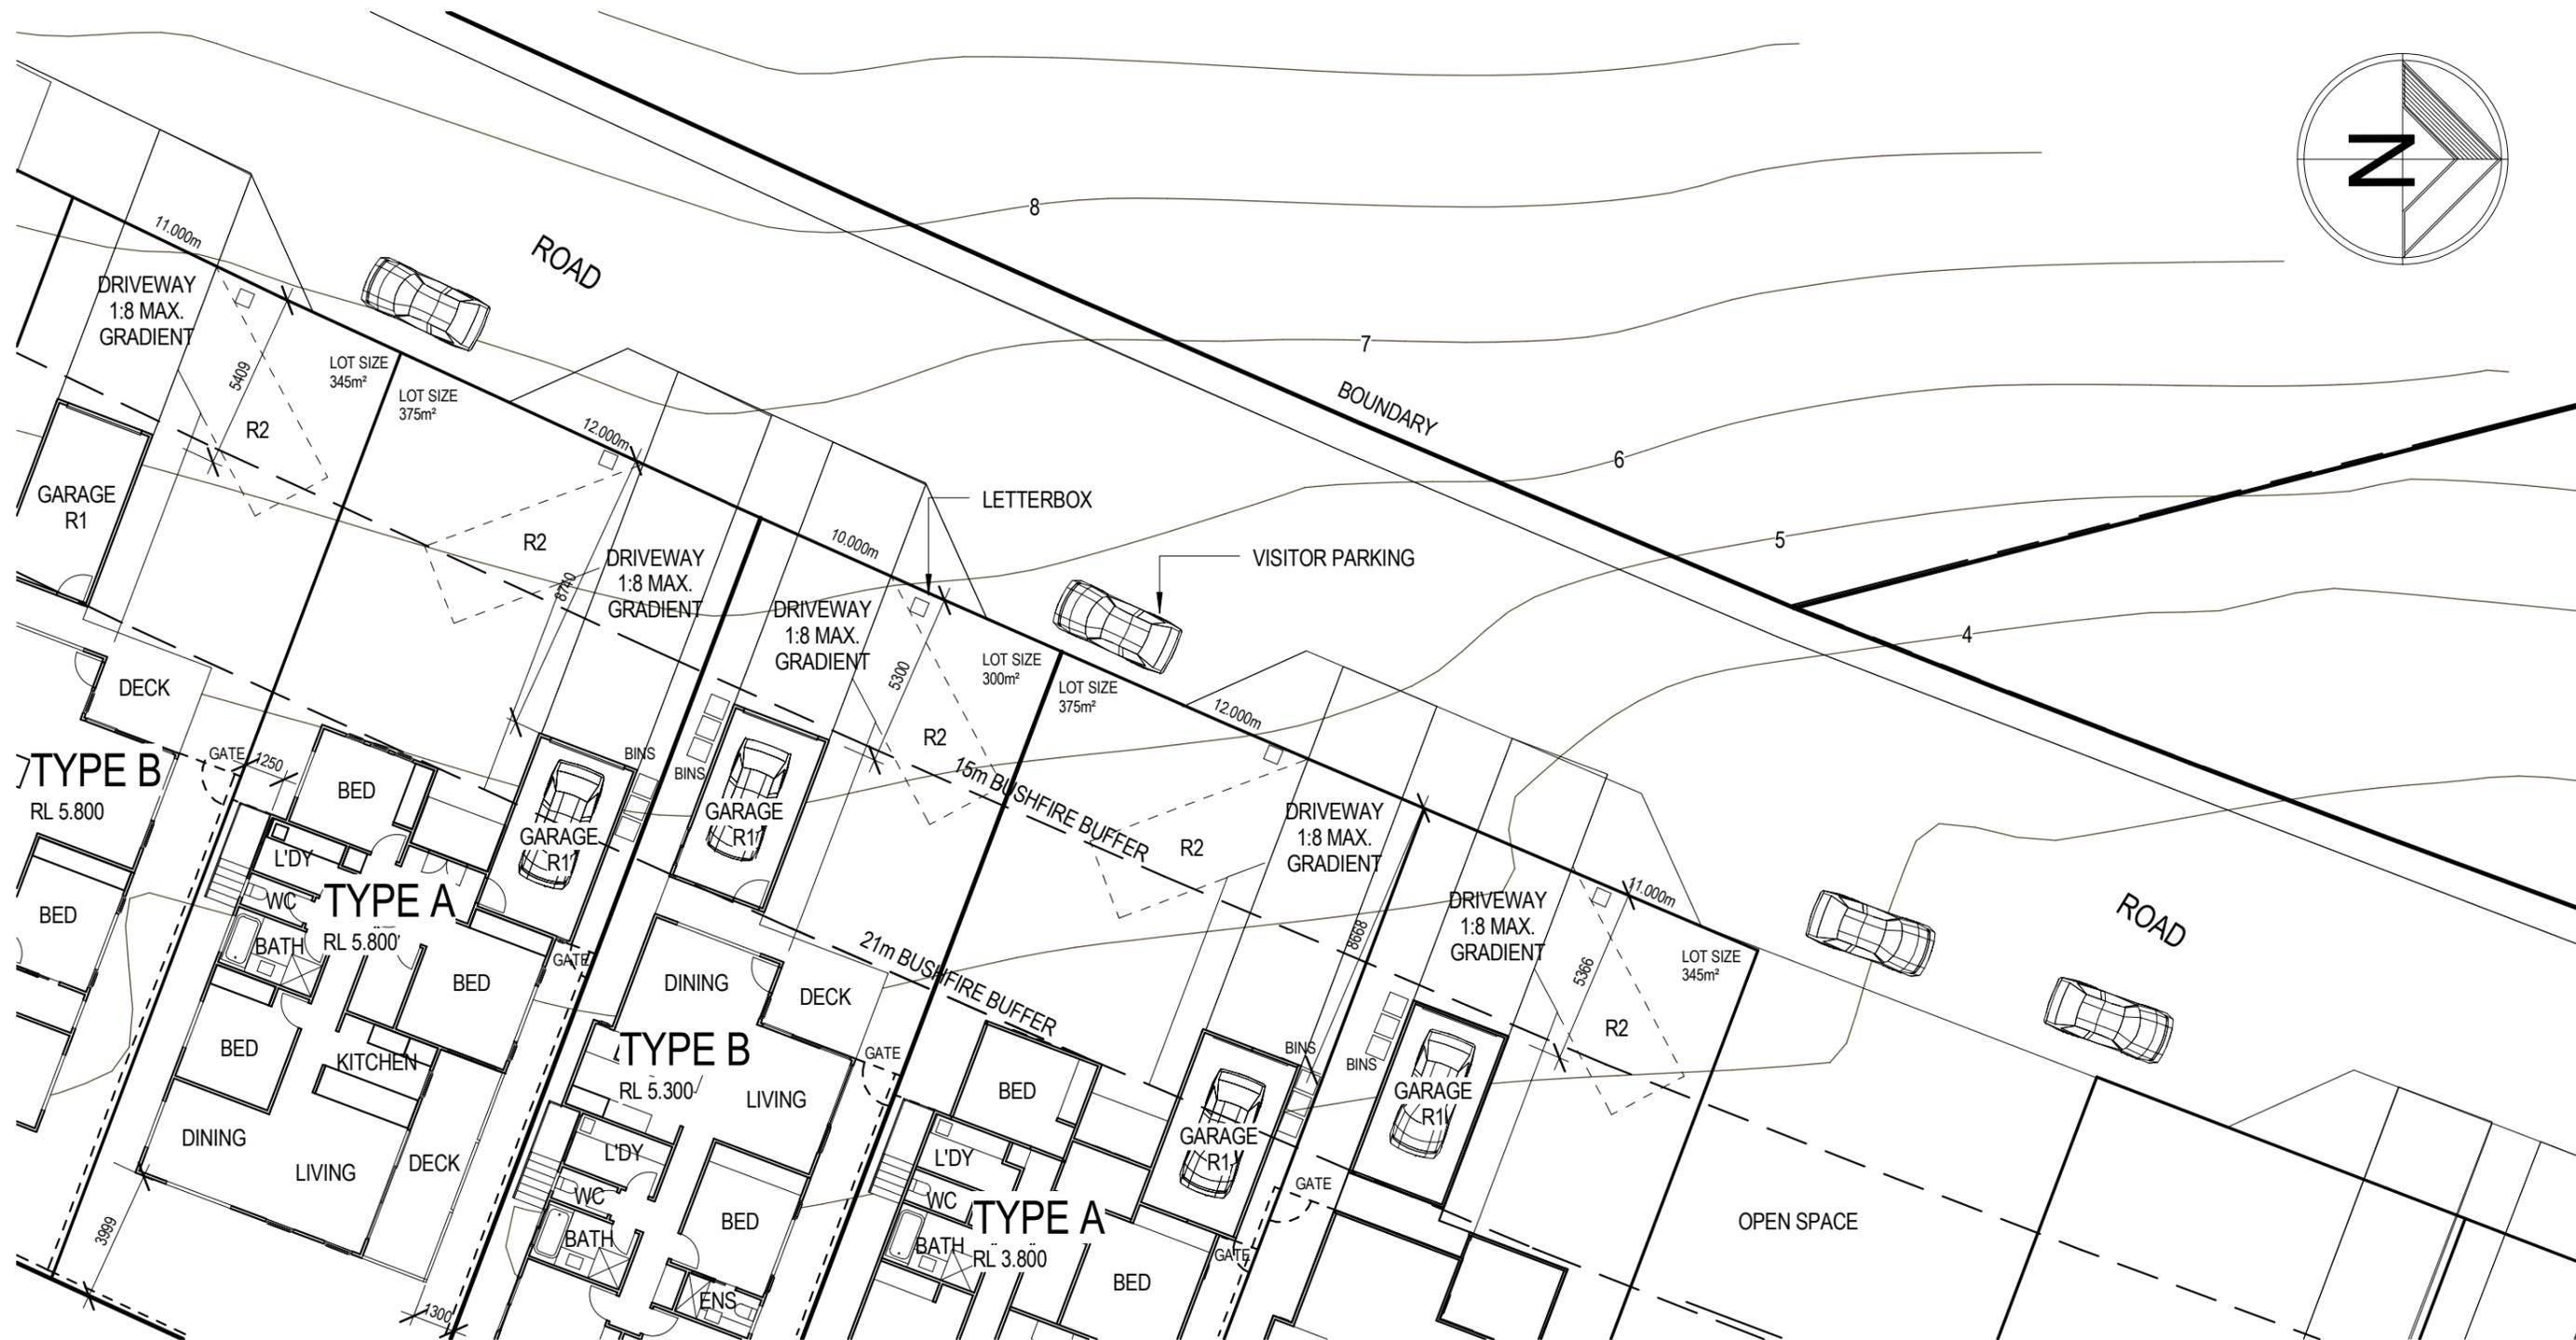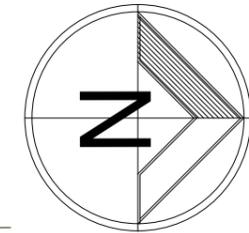

PART FLOOR PLAN 7

1 : 200



PH: (02) 6674 8340 www.leisurebrothers.com.au
PO Box 1356, Kingscliff NSW 2487

COPYRIGHT

This is the sole property of Leisure Brothers P/L, and may not be used in whole, or in part without written or formal consent from Leisure Brothers. Legal action will be taken against any persons infringing the copyright.

NOTES

Wet areas to comply with BCA Part 3.8.1. *Brickwork to comply with AS3700 and BCA Part 3.3. *WC doors to comply with BCA Part 3.8.3.3. *Downpipes, HWS, and similar 25mm clear of Part 'B'. * All external concrete slabs or paving 75mm below weepholes.

CONTRACT APPROVAL

As per conditions of contract, these drawings are a representation of what is to be built and items not shown on this document or in specification are deemed not to be part of the contract.

I/We approve these drawings correct as per contract.

Signature _____ Date _____

Signature _____ Date _____

AMENDMENTS

NO.	DATE	DRAWN	REVISION
1.	11.09.2014	CAW	DRAFT DA

CLIENT

ADDRESS
MATONG AVENUE &
KULGAN COURT
OCEAN SHORES, NSW


DRAWN

CAW
SCALE
1 : 200
SHEET
DA09

DATE

SEPT 2014
NOTE
Do not scale dimensions
Dimensions take precedence
JOB NUMBER

HOUSE TYPE

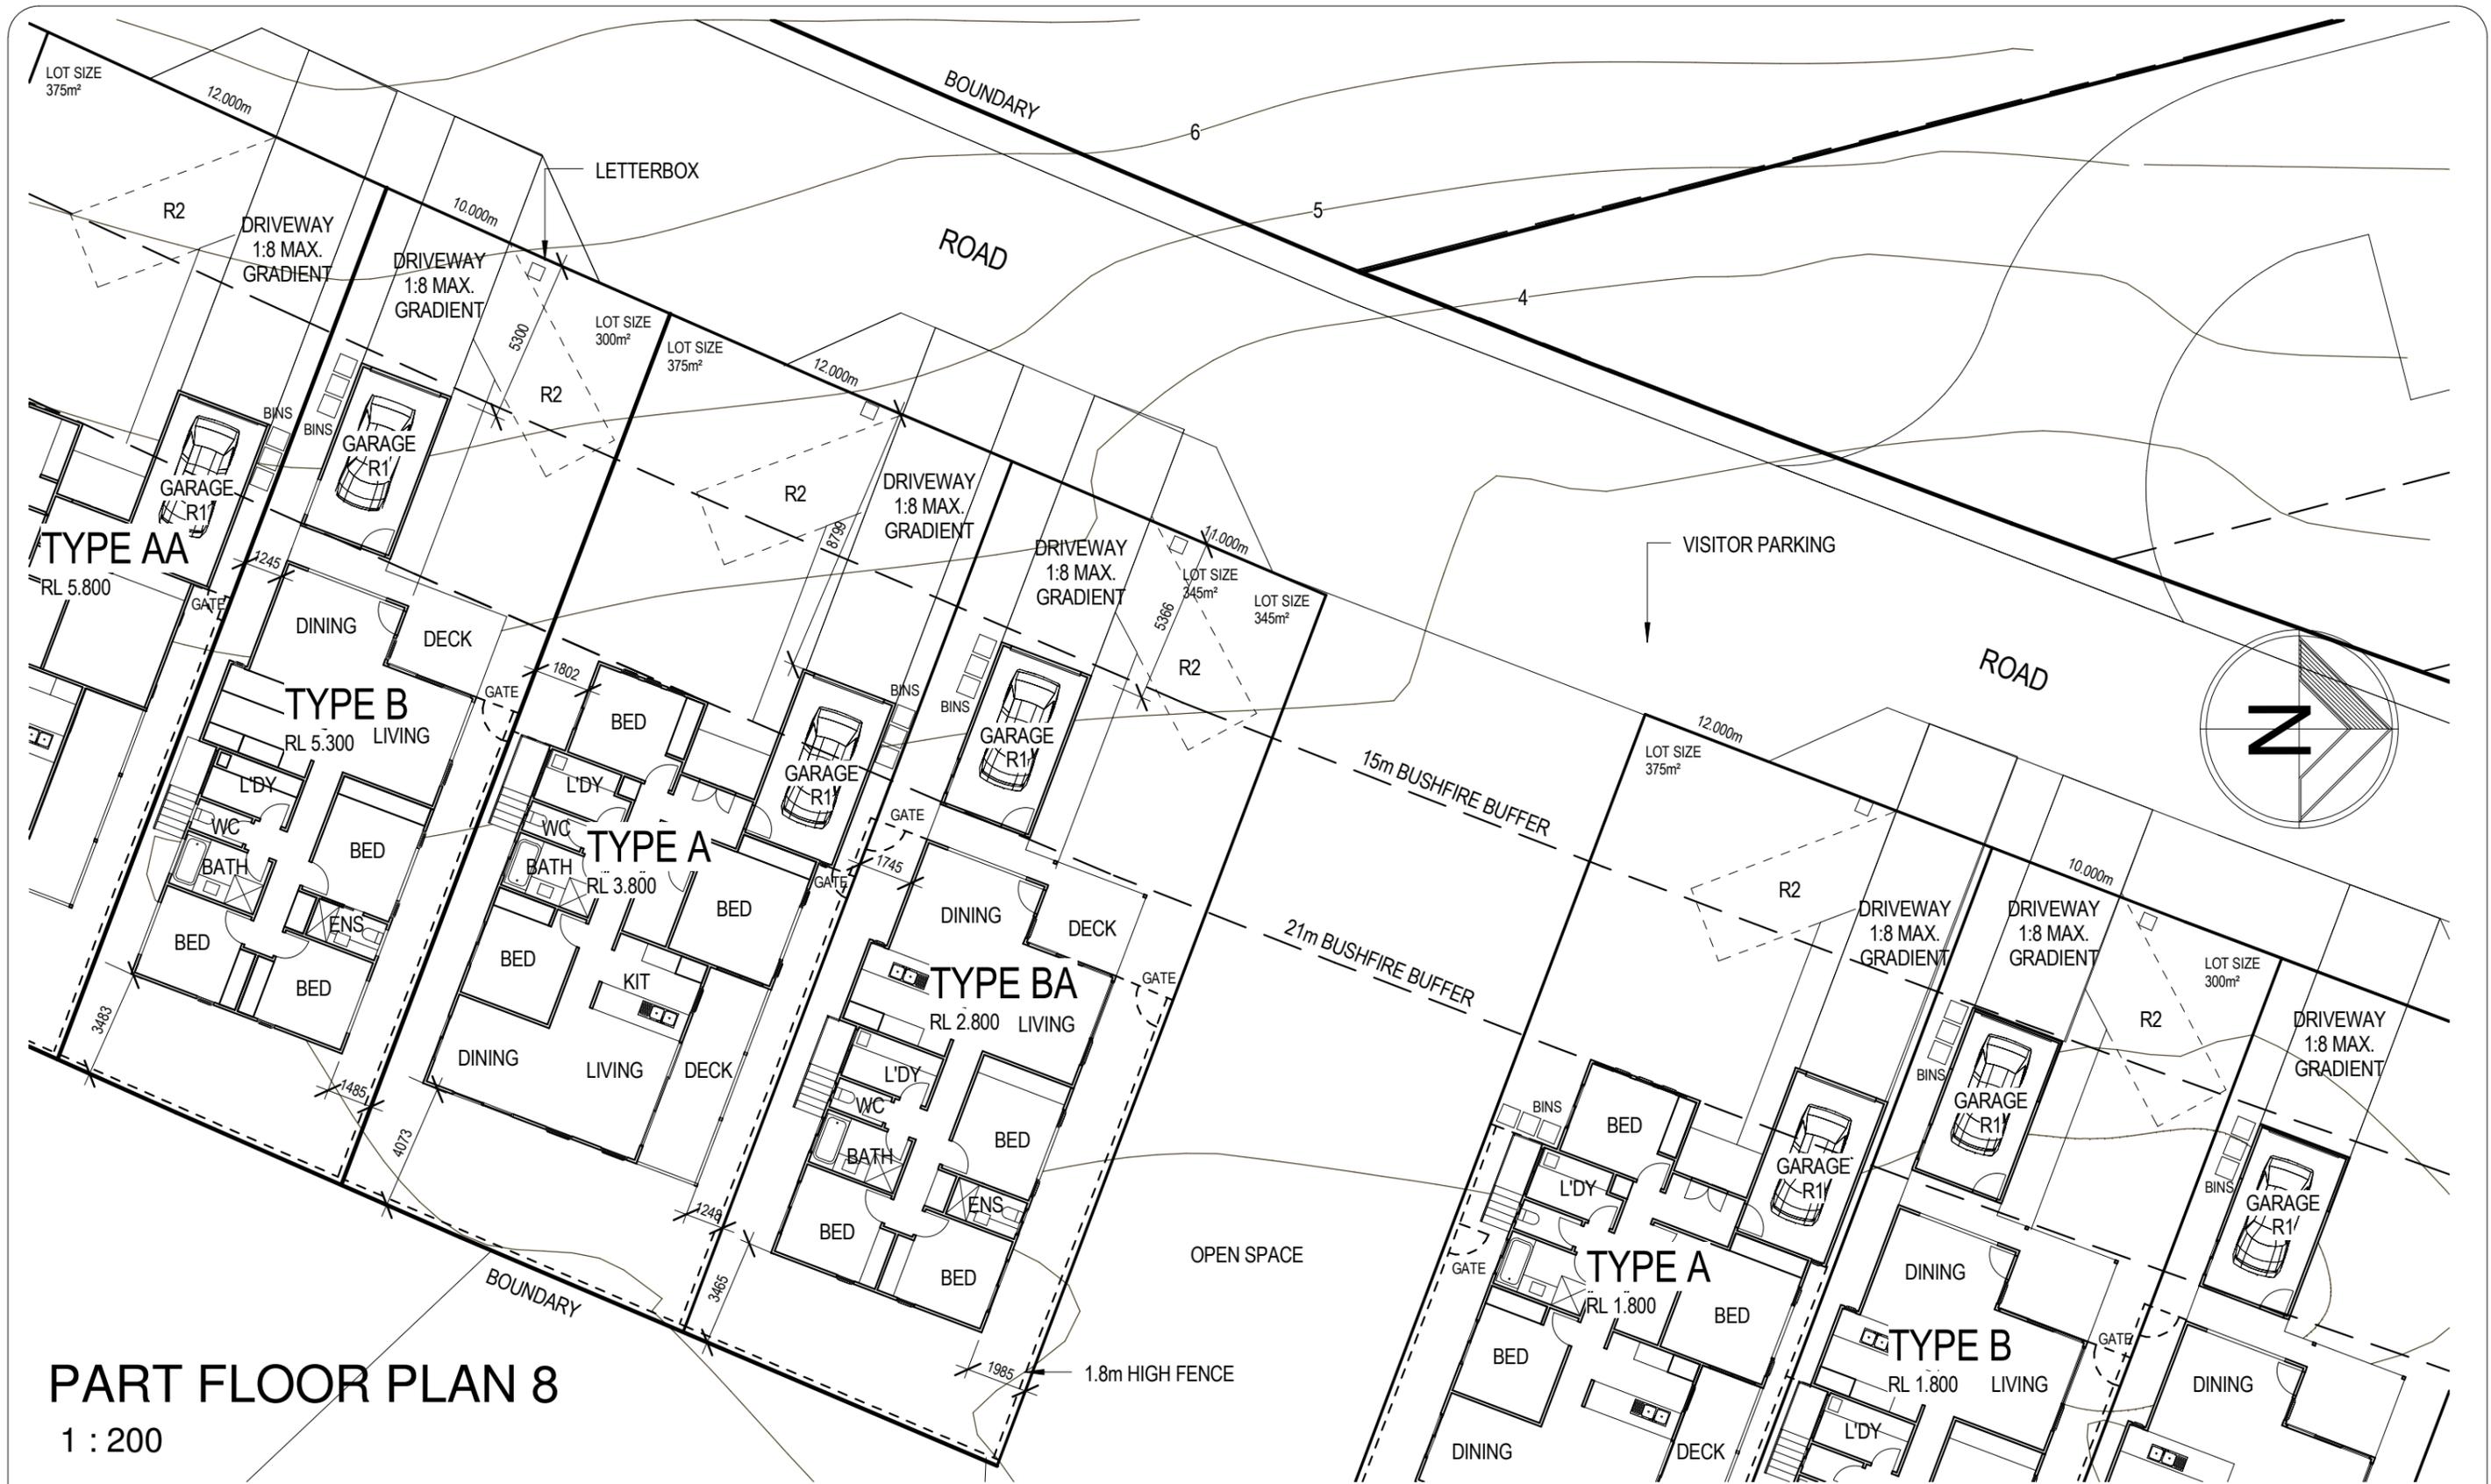

PART FLOOR PLAN 8
1 : 200



PH: (02) 6674 8340 www.leisurebrothers.com.au
PO Box 1356, Kingscliff NSW 2487

COPYRIGHT

This is the sole property of Leisure Brothers P/L, and may not be used in whole, or in part without written or formal consent from Leisure Brothers. Legal action will be taken against any persons infringing the copyright.

NOTES

Wet areas to comply with BCA Part 3.8.1. *Brickwork to comply with AS3700 and BCA Part 3.3. *WC doors to comply with BCA Part 3.8.3.3. *Downpipes, HWS, and similar 25mm clear of Part 'B'. * All external concrete slabs or paving 75mm below weepholes.

CONTRACT APPROVAL

As per conditions of contract, these drawings are a representation of what is to be built and items not shown on this document or in specification are deemed not to be part of the contract.

I/We approve these drawings correct as per contract.

Signature _____ Date _____

Signature _____ Date _____

AMENDMENTS

NO.	DATE	DRAWN	REVISION
1.	11.09.2014	CAW	DRAFT DA

CLIENT

ADDRESS
MATONG AVENUE &
KULGAN COURT
OCEAN SHORES, NSW


DRAWN

CAW
SCALE
1 : 200
SHEET
DA10

DATE

SEPT 2014
NOTE
Do not scale dimensions
Dimensions take precedence
JOB NUMBER

HOUSE TYPE

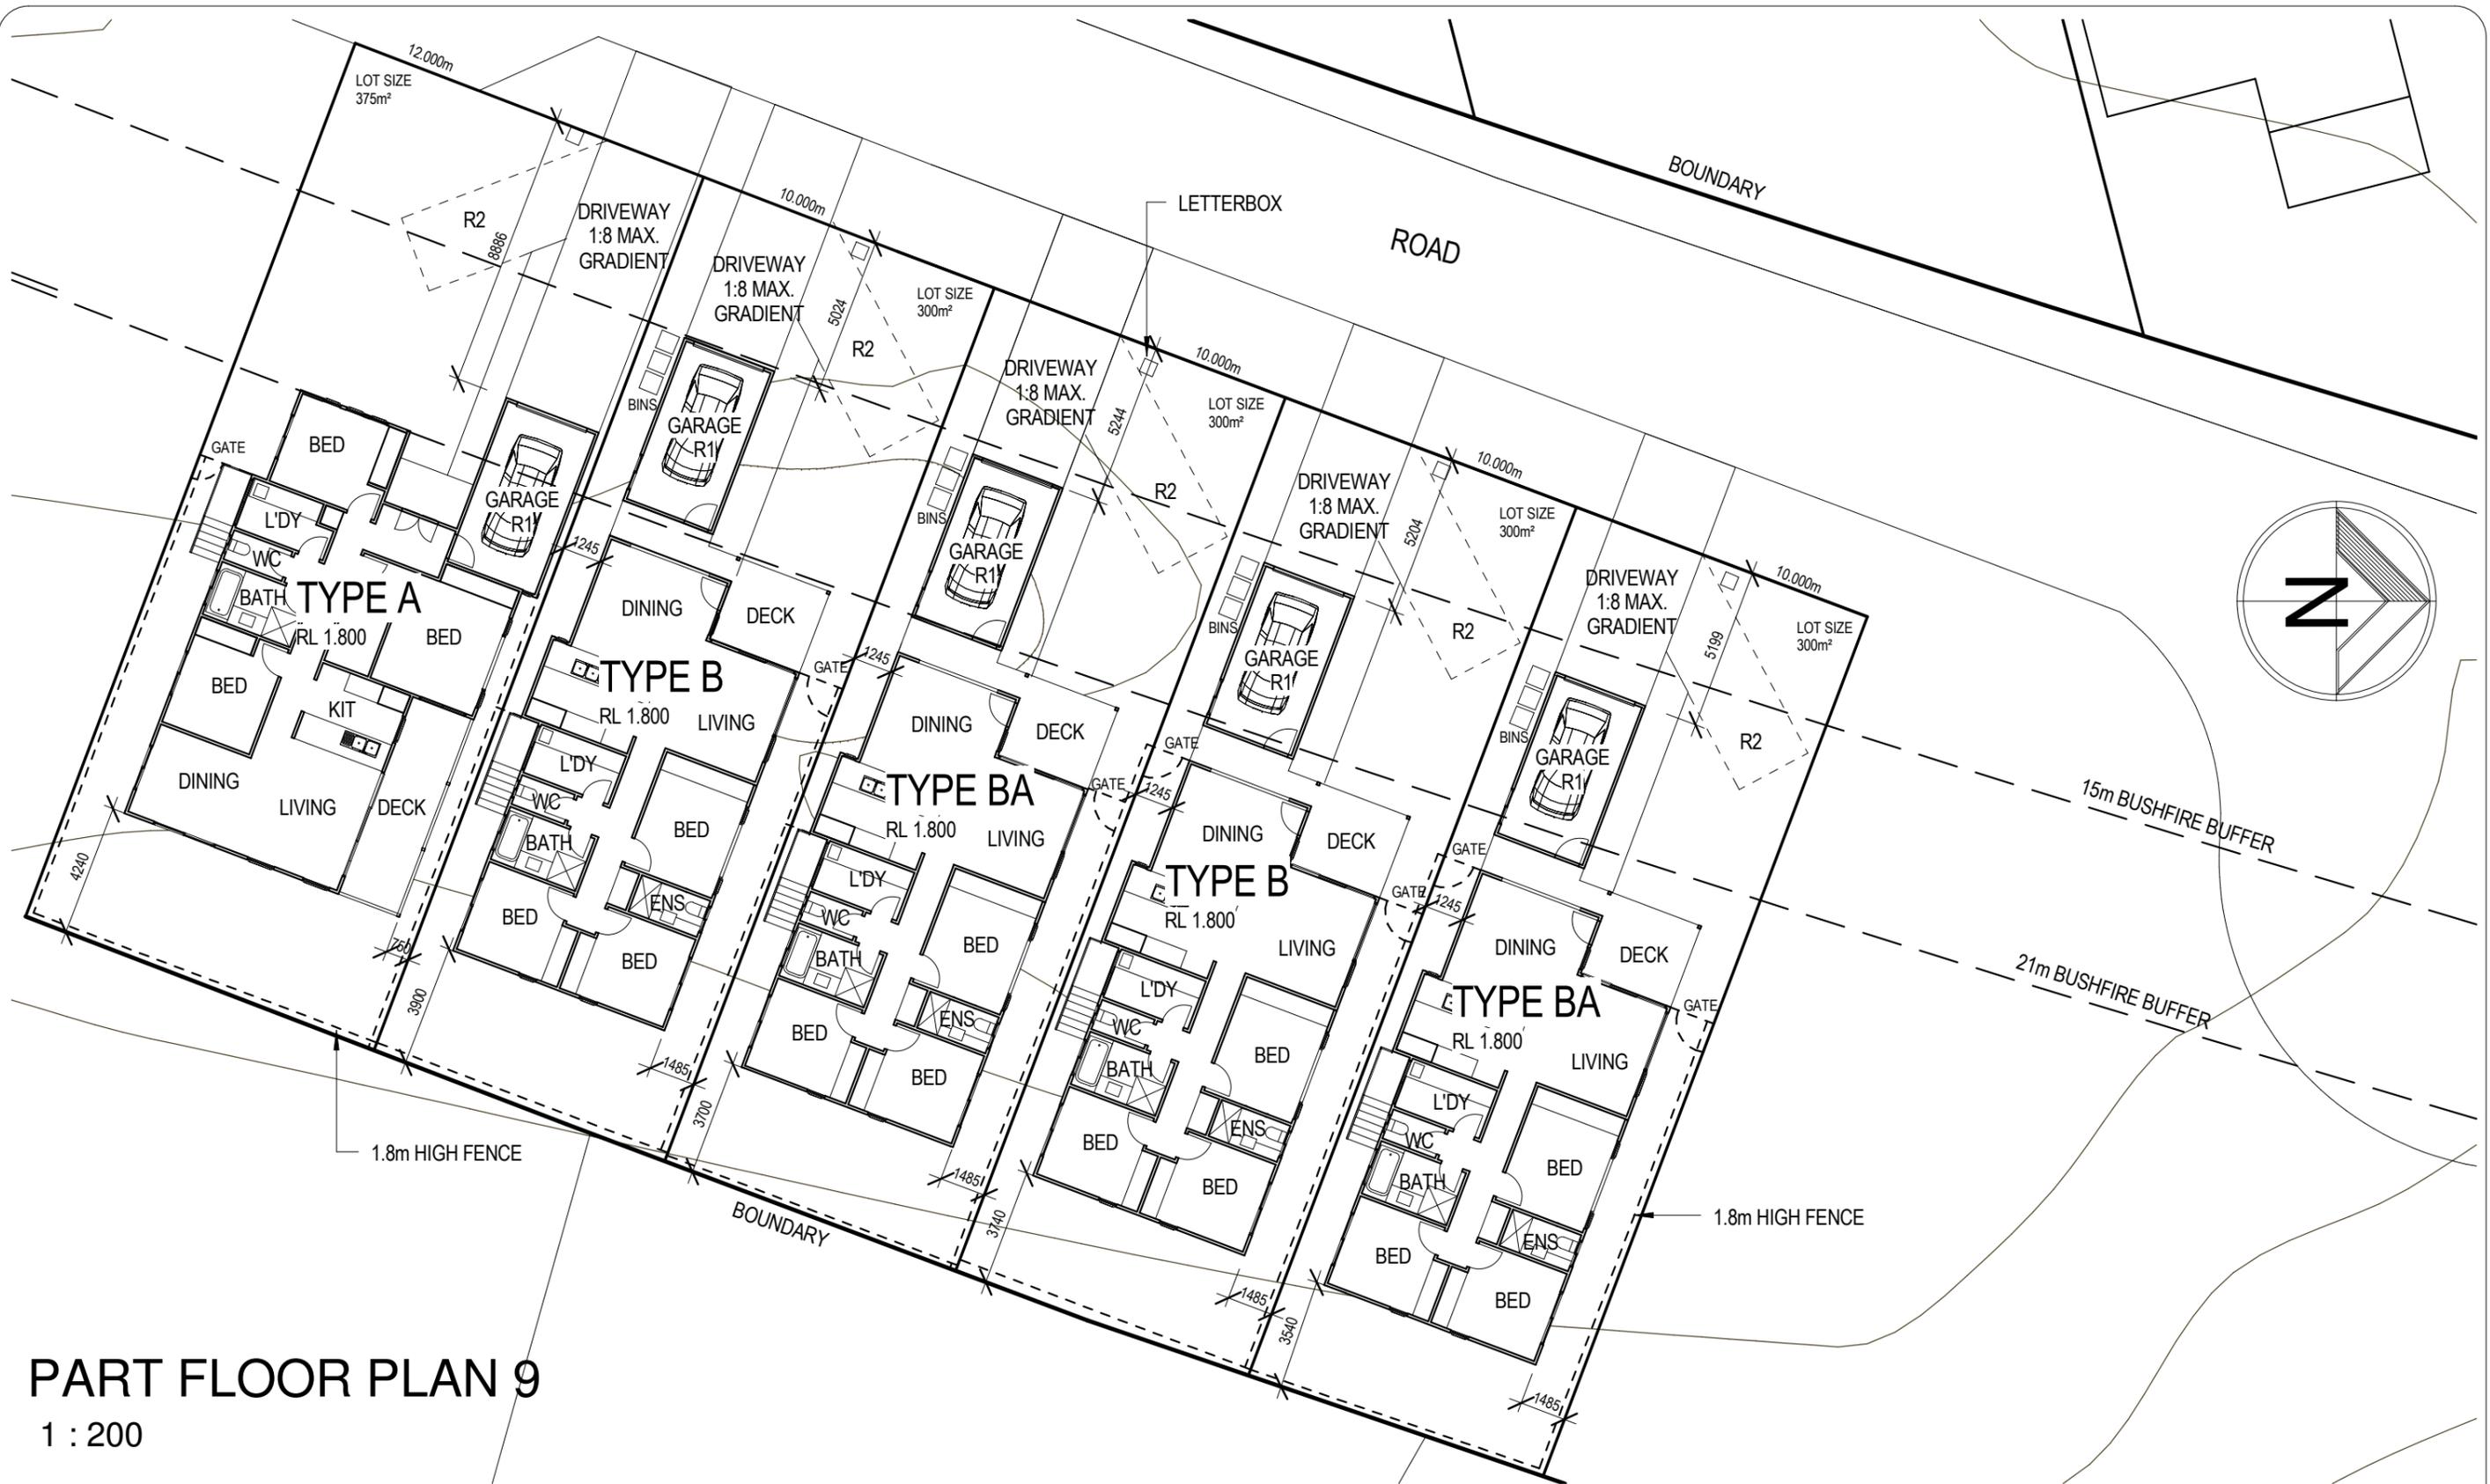

PART FLOOR PLAN 9

1 : 200



PH: (02) 6674 8340 www.leisurebrothers.com.au
PO Box 1356, Kingscliff NSW 2487

COPYRIGHT

This is the sole property of Leisure Brothers P/L, and may not be used in whole, or in part without written or formal consent from Leisure Brothers. Legal action will be taken against any persons infringing the copyright.

NOTES

Wet areas to comply with BCA Part 3.8.1. *Brickwork to comply with AS3700 and BCA Part 3.3. *WC doors to comply with BCA Part 3.8.3.3. *Downpipes, HWS, and similar 25mm clear of Part 'B'. * All external concrete slabs or paving 75mm below weepholes.

CONTRACT APPROVAL

As per conditions of contract, these drawings are a representation of what is to be built and items not shown on this document or in specification are deemed not to be part of the contract.

I/We approve these drawings correct as per contract.

Signature _____ Date _____

Signature _____ Date _____

AMENDMENTS

NO.	DATE	DRAWN	REVISION
1.	11.09.2014	CAW	DRAFT DA

CLIENT

ADDRESS

MATONG AVENUE &
KULGAN COURT
OCEAN SHORES, NSW

DRAWN

CAW

SCALE

1 : 200

SHEET

DA11

DATE

SEPT 2014


NOTE

Do not scale dimensions

Dimensions take precedence

JOB NUMBER

HOUSE TYPE

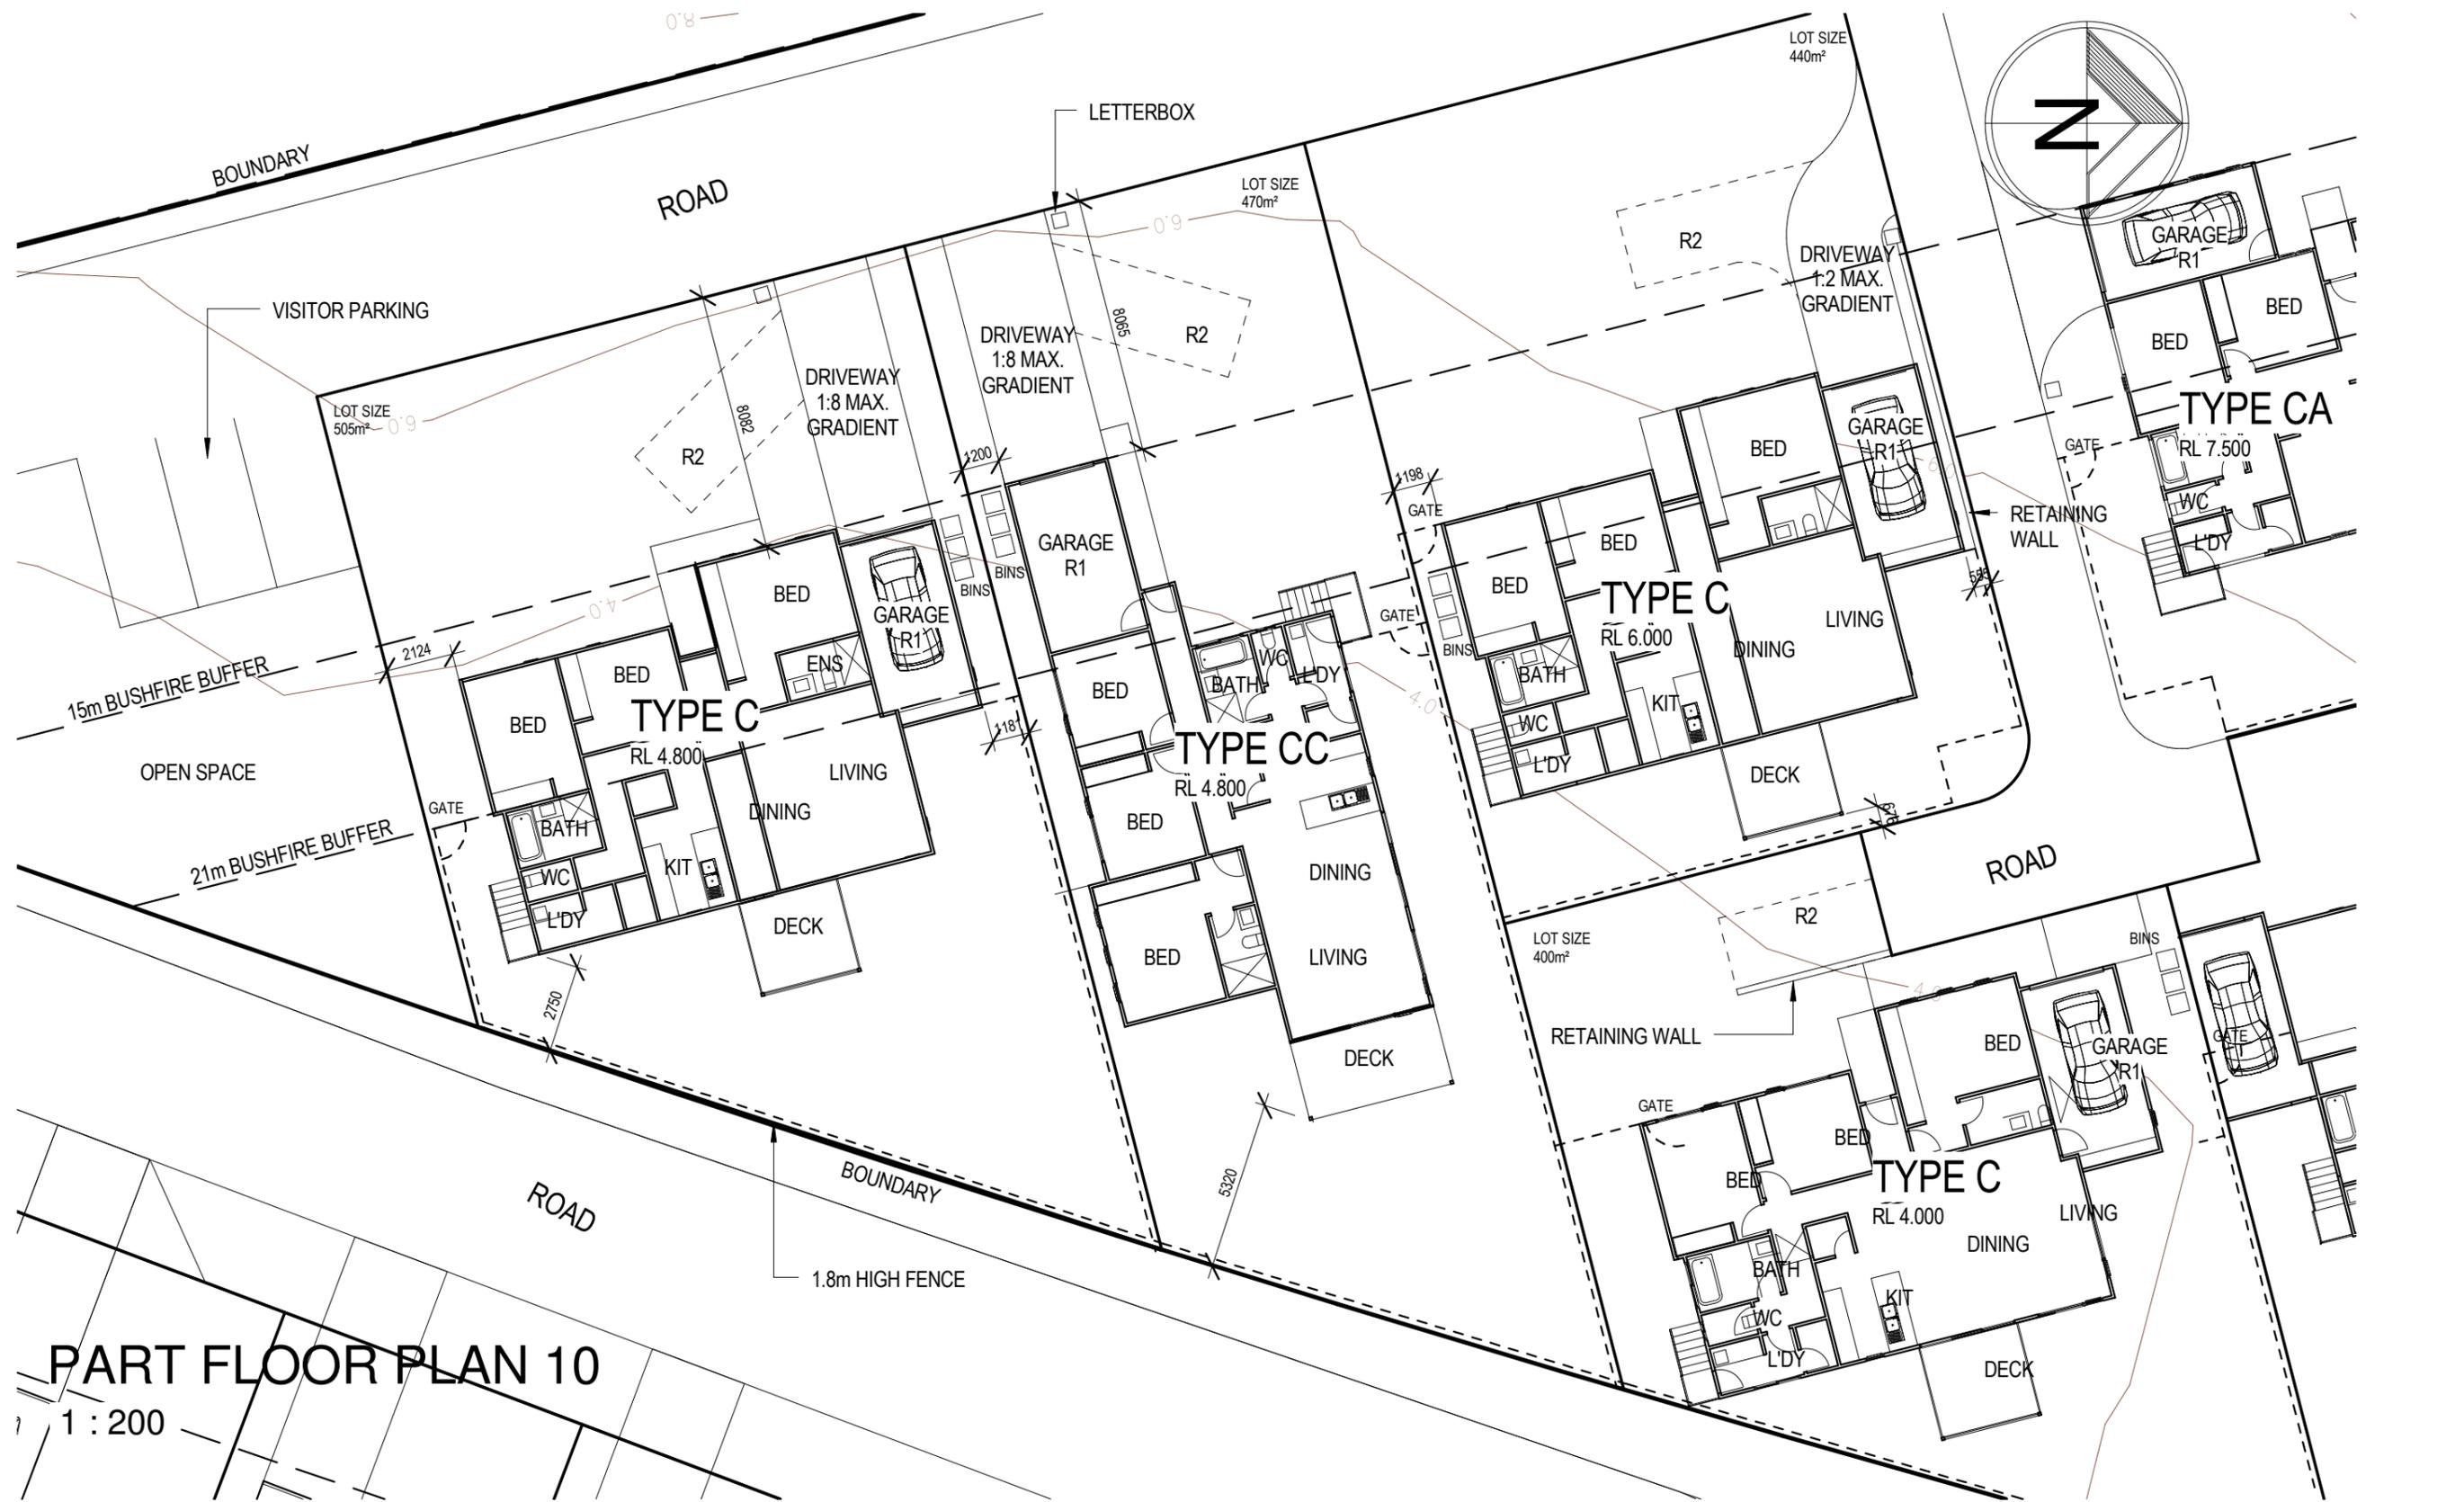

PART FLOOR PLAN 10

1 : 200



PH: (02) 6674 8340 www.leisurebrothers.com.au
PO Box 1356, Kingscliff NSW 2487

COPYRIGHT

This is the sole property of Leisure Brothers P/L, and may not be used in whole, or in part without written or formal consent from Leisure Brothers. Legal action will be taken against any persons infringing the copyright.

NOTES

Wet areas to comply with BCA Part 3.8.1. *Brickwork to comply with AS3700 and BCA Part 3.3. *WC doors to comply with BCA Part 3.8.3.3. *Downpipes, HWS, and similar 25mm clear of Part 'B'. * All external concrete slabs or paving 75mm below weepholes.

CONTRACT APPROVAL

As per conditions of contract, these drawings are a representation of what is to be built and items not shown on this document or in specification are deemed not to be part of the contract.

I/We approve these drawings correct as per contract.

Signature _____ Date _____

Signature _____ Date _____

AMENDMENTS

NO.	DATE	DRAWN	REVISION
1.	11.09.2014	CAW	DRAFT DA

CLIENT

ADDRESS

MATONG AVENUE &
KULGAN COURT
OCEAN SHORES, NSW

DRAWN

CAW

SCALE

1 : 200

SHEET

DA12

DATE



SEPT 2014

NOTE

Do not scale dimensions
Dimensions take precedence

JOB NUMBER

HOUSE TYPE

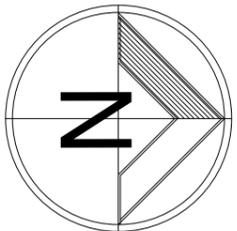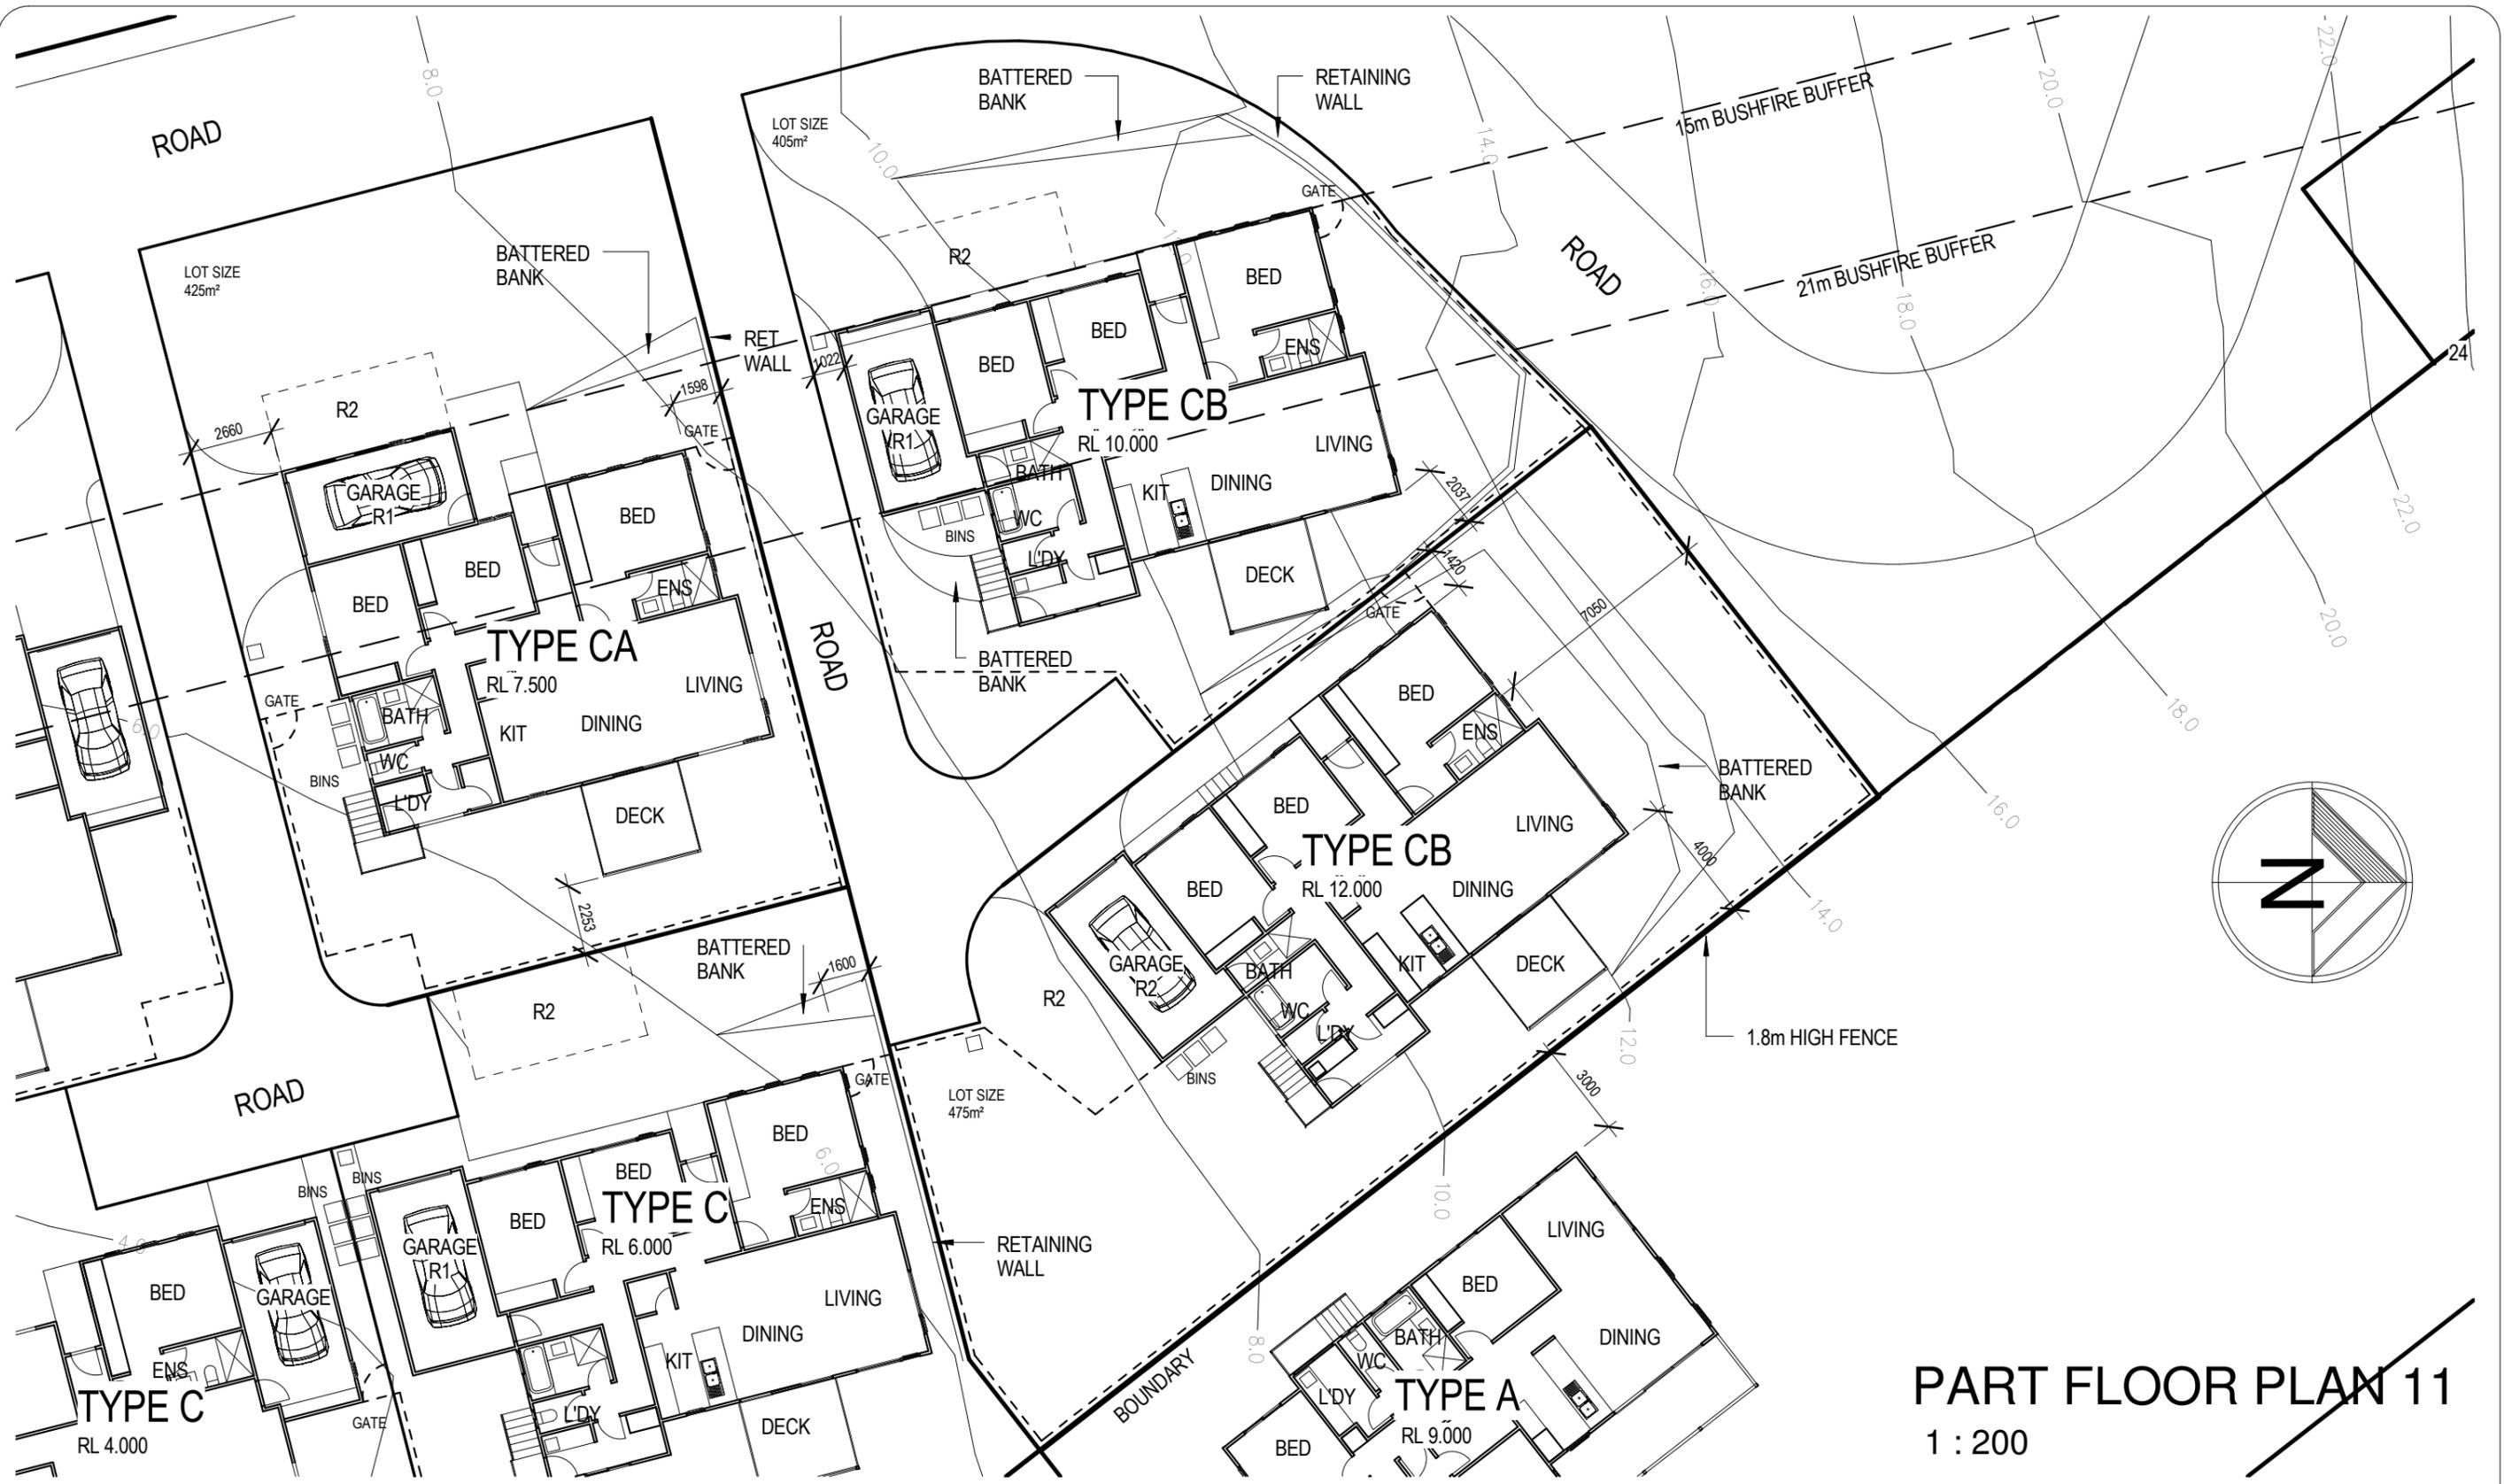

PART FLOOR PLAN 11
1 : 200

LEISURE BROTHERS
 PH: (02) 6674 8340 www.leisurebrothers.com.au
 PO Box 1356, Kingscliff NSW 2487

COPYRIGHT
 This is the sole property of Leisure Brothers P/L, and may not be used in whole, or in part without written or formal consent from Leisure Brothers. Legal action will be taken against any persons infringing the copyright.

NOTES
 Wet areas to comply with BCA Part 3.8.1. *Brickwork to comply with AS3700 and BCA Part 3.3. *WC doors to comply with BCA Part 3.8.3.3. *Downpipes, HWS, and similar 25mm clear of Part 'B'. * All external concrete slabs or paving 75mm below weepholes.

CONTRACT APPROVAL
 As per conditions of contract, these drawings are a representation of what is to be built and items not shown on this document or in specification are deemed not to be part of the contract.

I/We approve these drawings correct as per contract.



Signature _____ Date _____
 Signature _____ Date _____

AMENDMENTS			
NO.	DATE	DRAWN	REVISION
1.	11.09.2014	CAW	DRAFT DA

CLIENT

ADDRESS
MATONG AVENUE & KULGAN COURT OCEAN SHORES, NSW

DRAWN	DATE	HOUSE TYPE
CAW	SEPT 2014	
SCALE	NOTE	
1 : 200	Do not scale dimensions Dimensions take precedence	
SHEET	JOB NUMBER	
DA13		

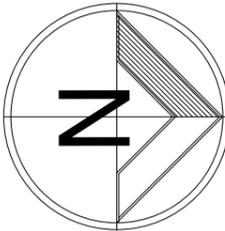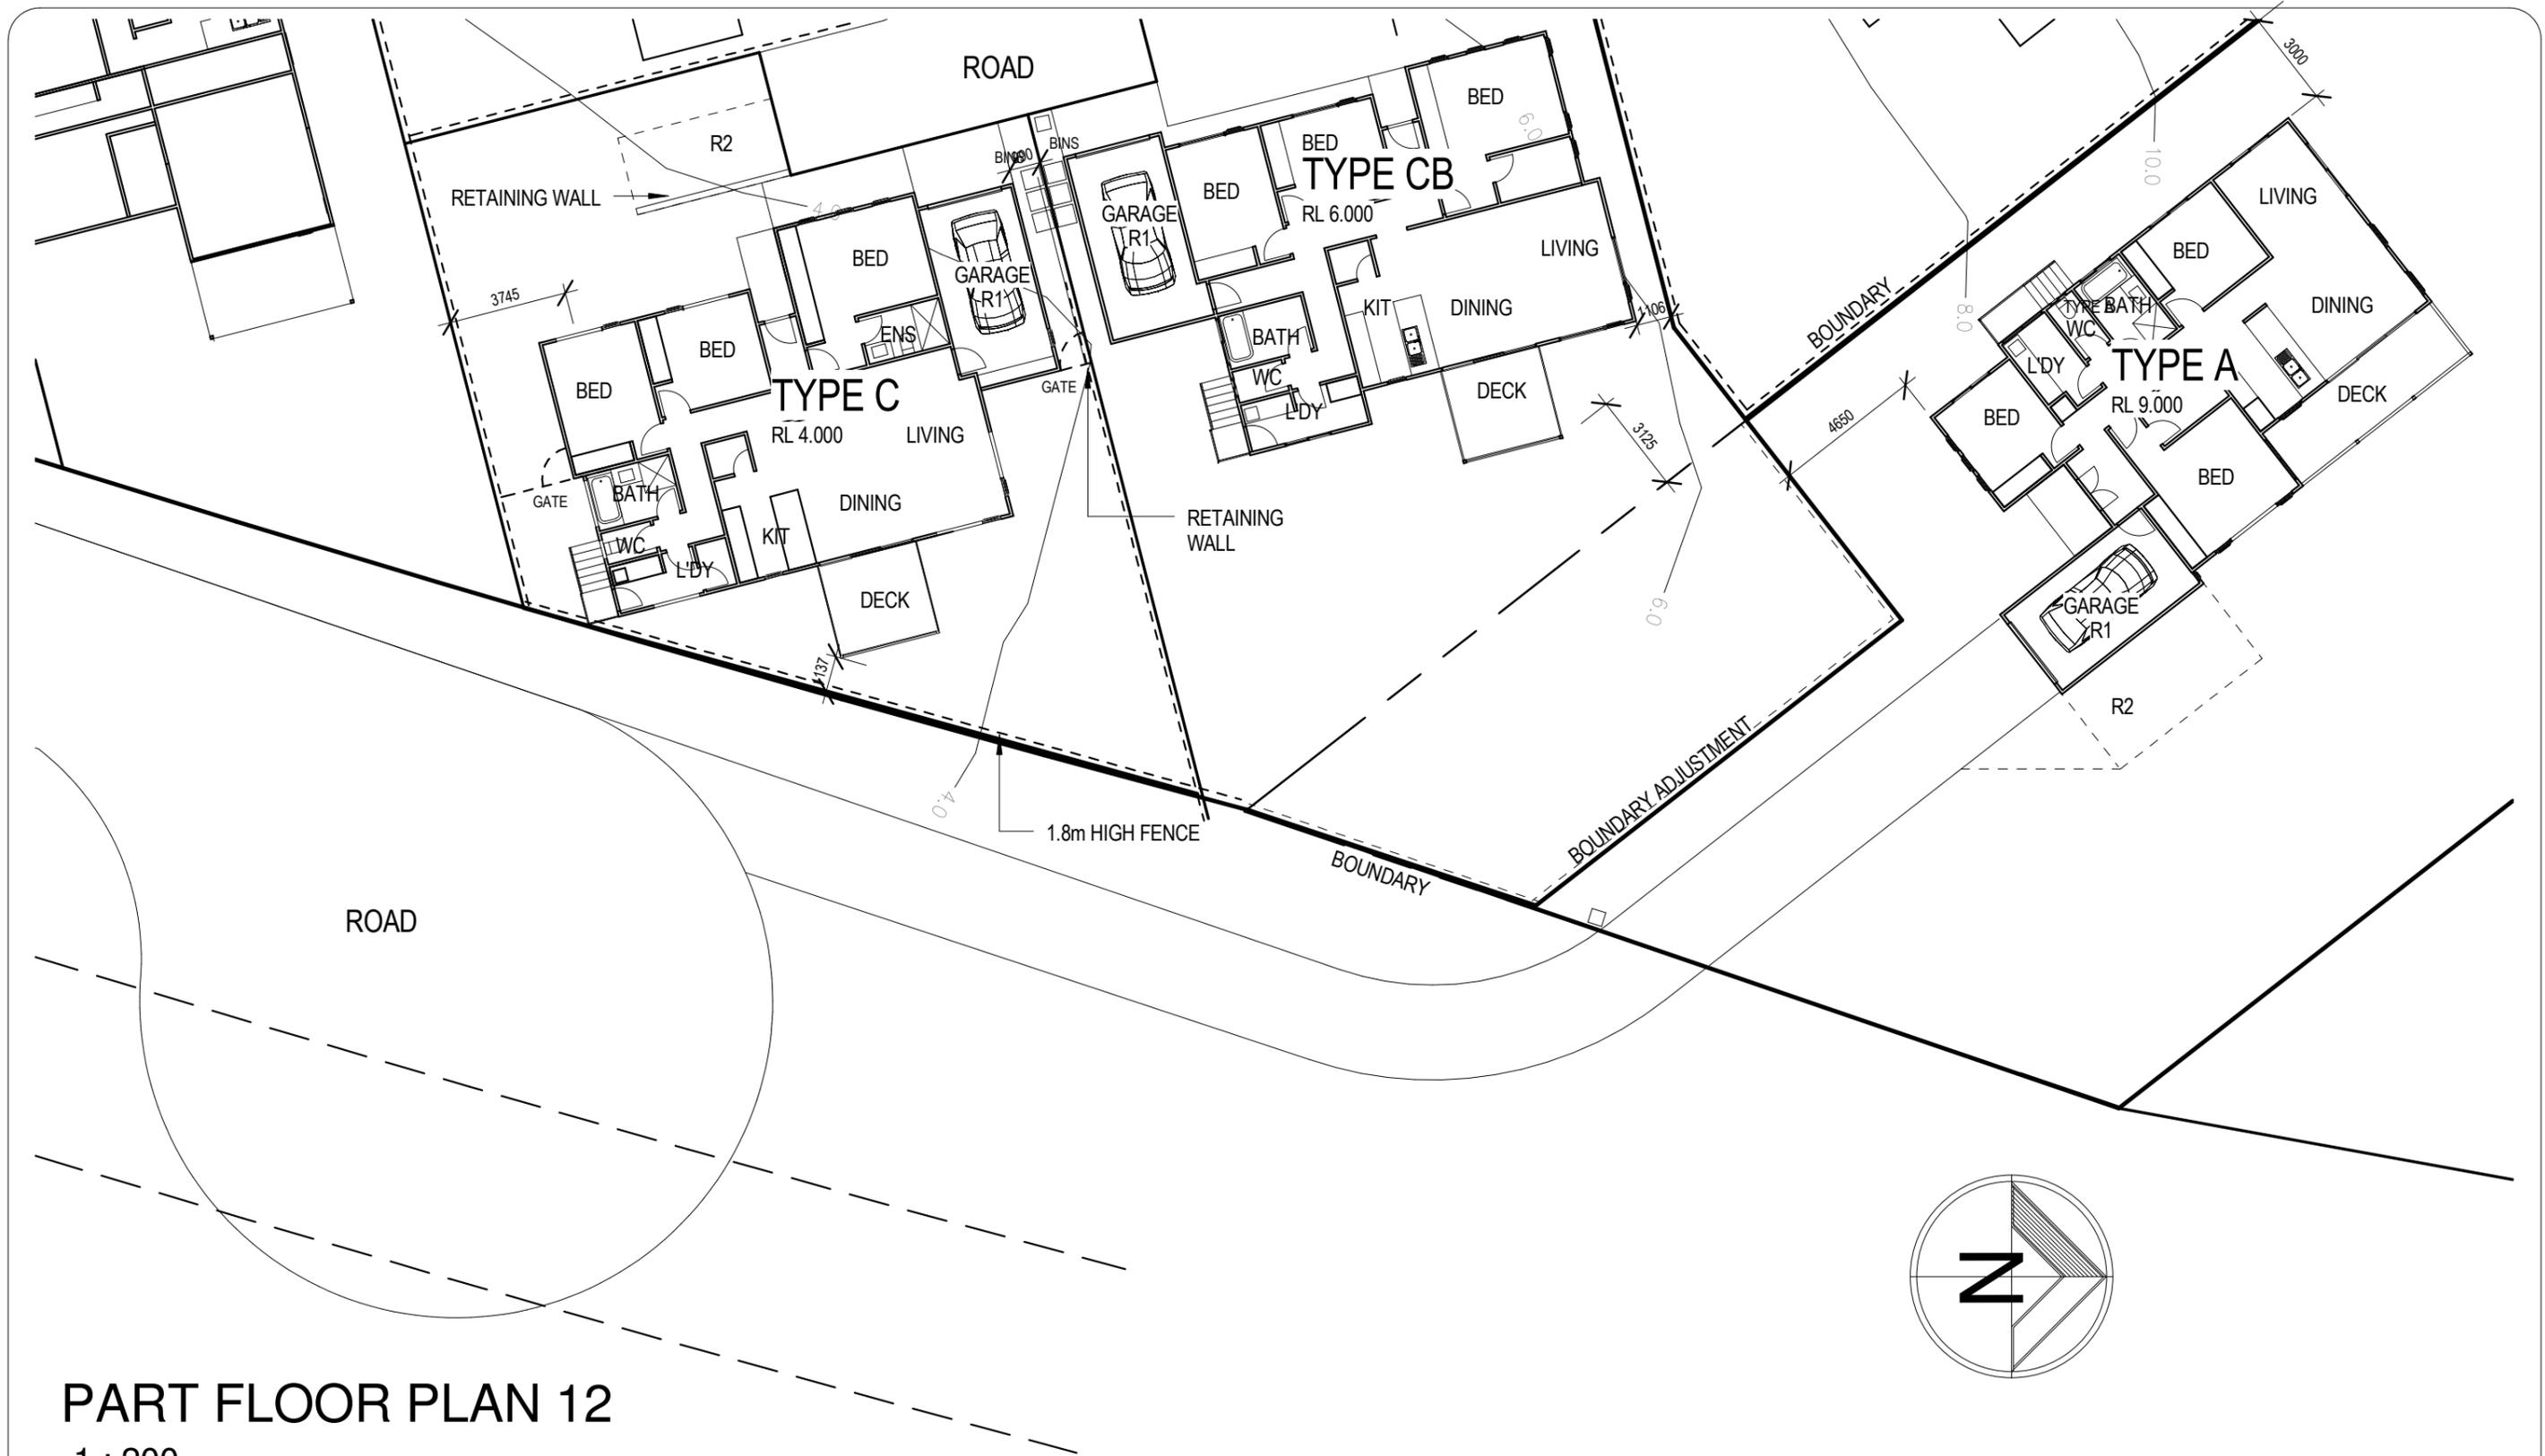

PART FLOOR PLAN 12

1 : 200



PH: (02) 6674 8340 www.leisurebrothers.com.au
PO Box 1356, Kingscliff NSW 2487

COPYRIGHT

This is the sole property of Leisure Brothers P/L, and may not be used in whole, or in part without written or formal consent from Leisure Brothers. Legal action will be taken against any persons infringing the copyright.

NOTES

Wet areas to comply with BCA Part 3.8.1. *Brickwork to comply with AS3700 and BCA Part 3.3. *WC doors to comply with BCA Part 3.8.3.3. *Downpipes, HWS, and similar 25mm clear of Part 'B'. * All external concrete slabs or paving 75mm below weepholes.

CONTRACT APPROVAL

As per conditions of contract, these drawings are a representation of what is to be built and items not shown on this document or in specification are deemed not to be part of the contract.

I/We approve these drawings correct as per contract.

Signature _____ Date _____

Signature _____ Date _____

AMENDMENTS

NO.	DATE	DRAWN	REVISION
1.	11.09.2014	CAW	DRAFT DA

CLIENT

ADDRESS

MATONG AVENUE &
KULGAN COURT
OCEAN SHORES, NSW

DRAWN

CAW

SCALE

1 : 200

SHEET

DA14

DATE


SEPT 2014

NOTE

Do not scale dimensions
Dimensions take precedence

JOB NUMBER


HOUSE TYPE

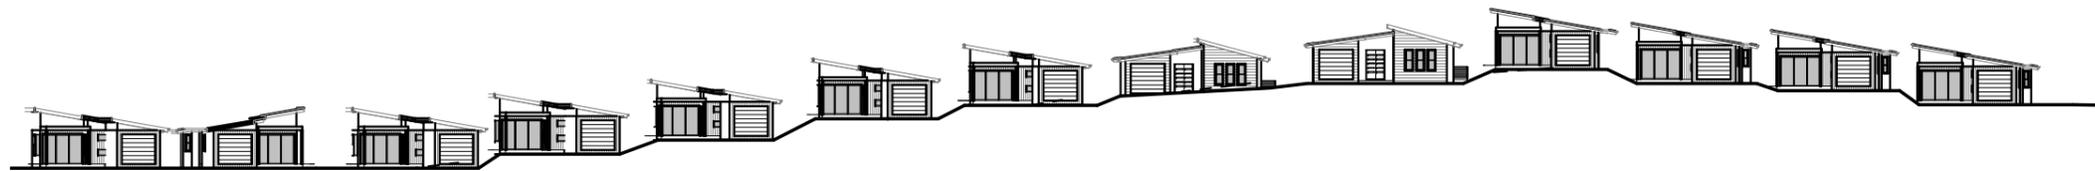

1 KULGAN SITE SECTION 1
1 : 500



2 KULGAN SITE SECTION 2
1 : 500

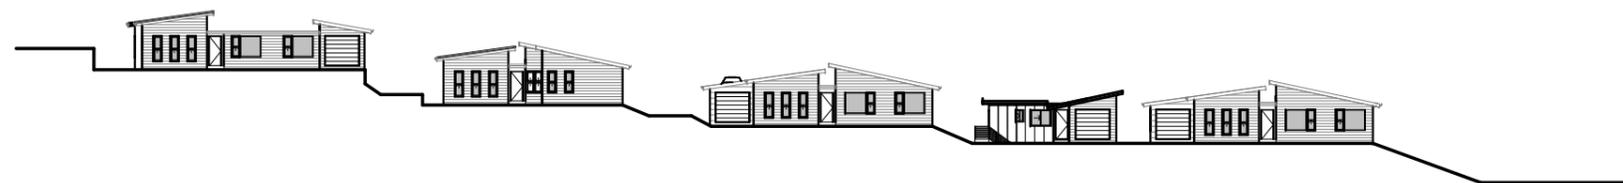

3 MATONG SITE SECTION
1 : 500



PH: (02) 6674 8340 www.leisurebrothers.com.au
PO Box 1356, Kingscliff NSW 2487

COPYRIGHT

This is the sole property of Leisure Brothers P/L, and may not be used in whole, or in part without written or formal consent from Leisure Brothers. Legal action will be taken against any persons infringing the copyright.

NOTES

Wet areas to comply with BCA Part 3.8.1. *Brickwork to comply with AS3700 and BCA Part 3.3. *WC doors to comply with BCA Part 3.8.3.3. *Downpipes, HWS, and similar 25mm clear of Part 'B'. * All external concrete slabs or paving 75mm below weepholes.

CONTRACT APPROVAL

As per conditions of contract, these drawings are a representation of what is to be built and items not shown on this document or in specification are deemed not to be part of the contract.

I/We approve these drawings correct as per contract.

Signature _____ Date _____
Signature _____ Date _____

AMENDMENTS

NO.	DATE	DRAWN	REVISION
1.	11.09.2014	CAW	DRAFT DA

CLIENT

ADDRESS

MATONG AVENUE &
KULGAN COURT
OCEAN SHORES, NSW

DRAWN

CAW

SCALE

1 : 500

SHEET

DA15

DATE


SEPT 2014

NOTE

Do not scale dimensions
Dimensions take precedence


JOB NUMBER

HOUSE TYPE

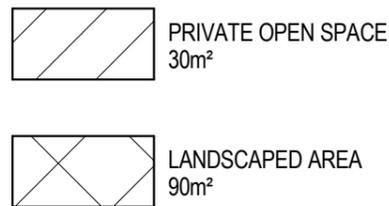

SITE CALCULATIONS

SITE AREA = 390m²
 FLOOR PLAN AREA = 122m²
 FLOOR SPACE RATIO = 0.3:1

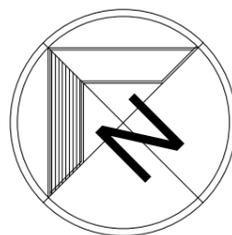


1

SITE PLAN - TYPE A

DA18

1 : 100

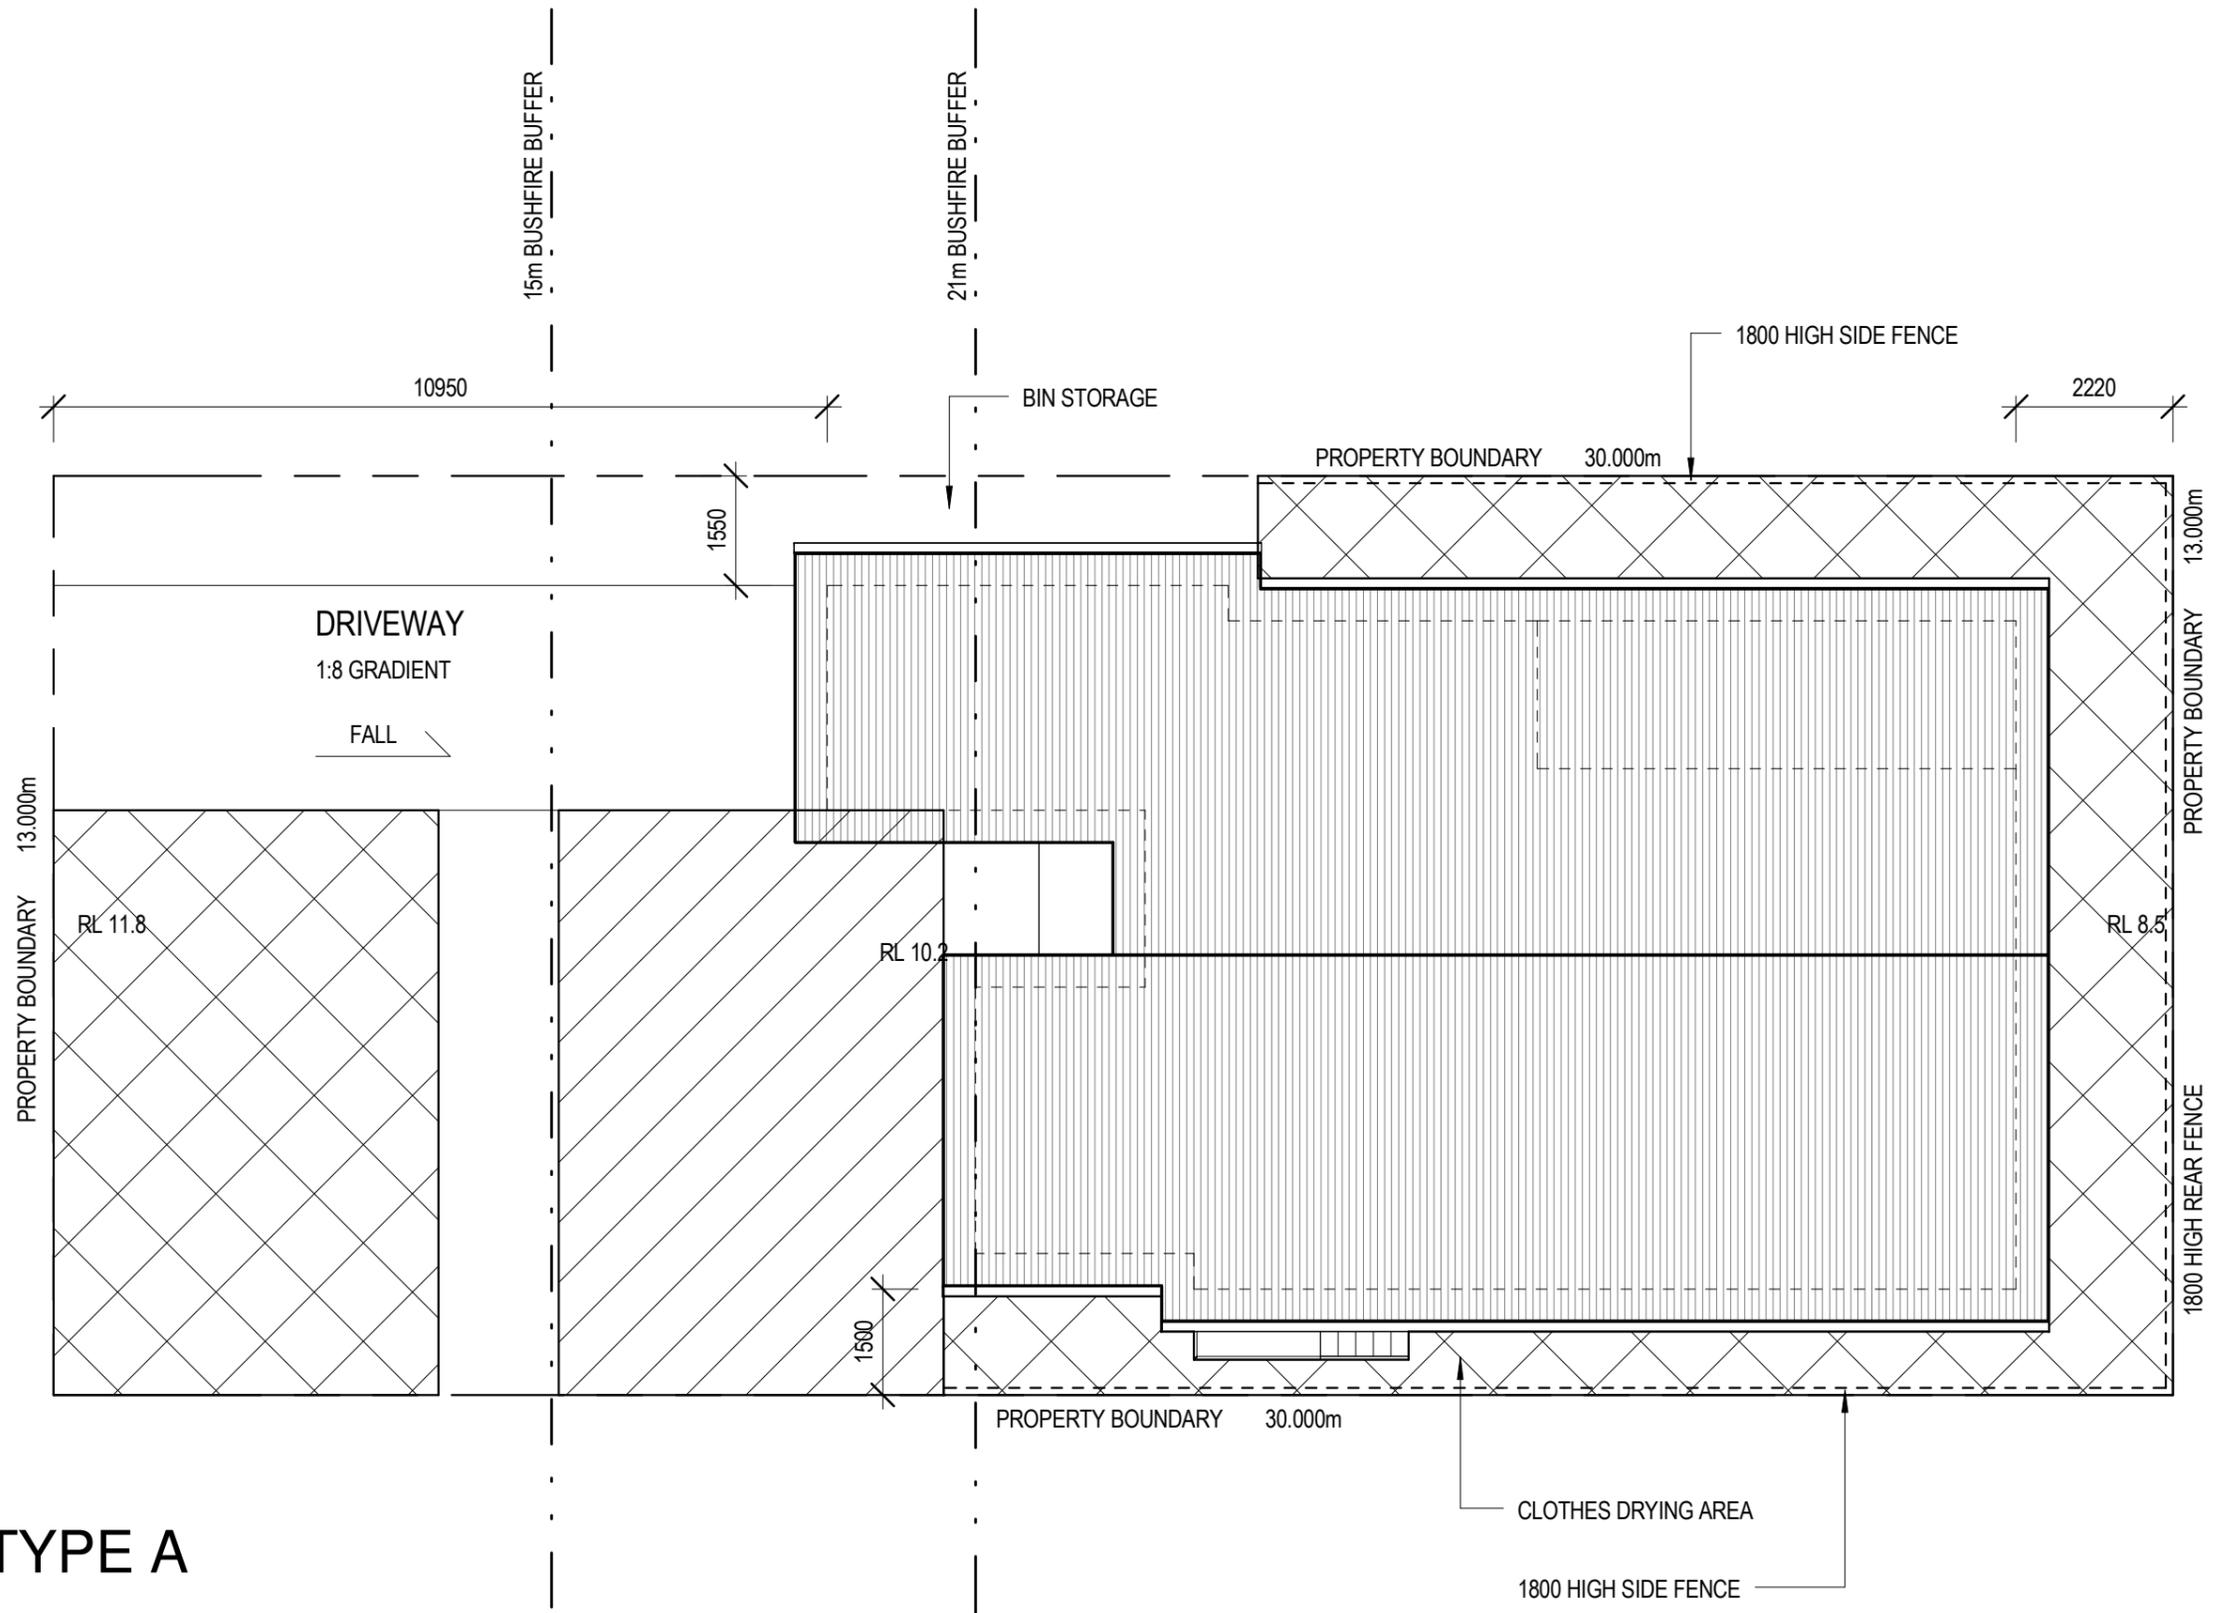

PH: (02) 6674 8340 www.leisurebrothers.com.au
 PO Box 1356, Kingscliff NSW 2487

COPYRIGHT

This is the sole property of Leisure Brothers P/L, and may not be used in whole, or in part without written or formal consent from Leisure Brothers. Legal action will be taken against any persons infringing the copyright.

NOTES

Wet areas to comply with BCA Part 3.8.1. *Brickwork to comply with AS3700 and BCA Part 3.3. *WC doors to comply with BCA Part 3.8.3.3. *Downpipes, HWS, and similar 25mm clear of Part 'B'. * All external concrete slabs or paving 75mm below weepholes.

CONTRACT APPROVAL

As per conditions of contract, these drawings are a representation of what is to be built and items not shown on this document or in specification are deemed not to be part of the contract.

I/We approve these drawings correct as per contract.

Signature _____ Date _____
 Signature _____ Date _____

AMENDMENTS

NO.	DATE	DRAWN	REVISION
1.	22.07.2014	CAW	PRELIMINARY DA
2.	11.09.2014	CAW	DRAFT DA

CLIENT

ADDRESS
 KULGAN COURT
 OCEAN SHORES, NSW
 TYPE A FOR 13m WIDE SITE

DRAWN



CAW
 SCALE
 1 : 100
 SHEET
 DA16

DATE

JULY 2014
 NOTE
 Do not scale dimensions
 Dimensions take precedence
 JOB NUMBER

HOUSE TYPE

AREAS	
ENCLOSED	= 110m ²
DECK	= 15m ²
GARAGE	= 20m ²
TOTAL	= 145m ²

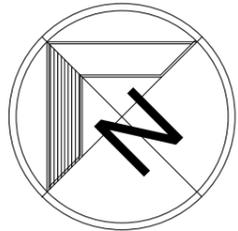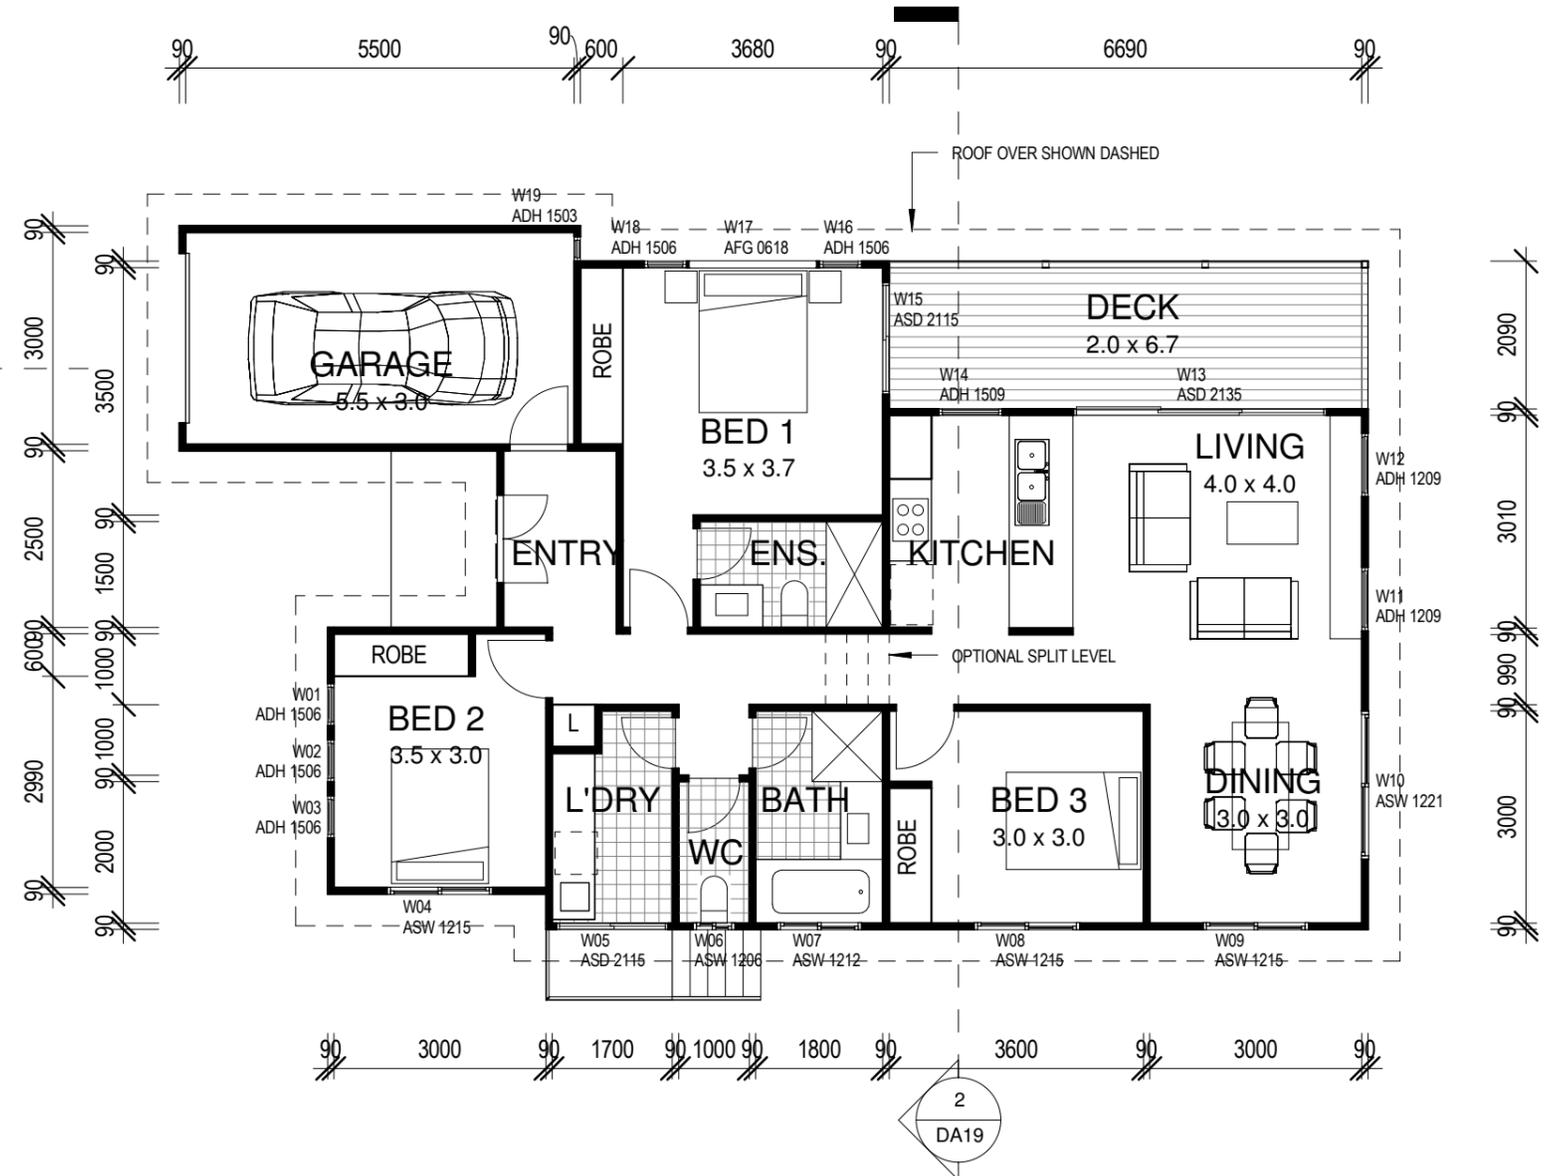

1
DA18

FLOOR PLAN - TYPE A

1 : 100

LEISURE BROTHERS

PH: (02) 6674 8340 www.leisurebrothers.com.au
PO Box 1356, Kingscliff NSW 2487

COPYRIGHT
This is the sole property of Leisure Brothers P/L, and may not be used in whole, or in part without written or formal consent from Leisure Brothers. Legal action will be taken against any persons infringing the copyright.

NOTES
Wet areas to comply with BCA Part 3.8.1. *Brickwork to comply with AS3700 and BCA Part 3.3. *WC doors to comply with BCA Part 3.8.3.3. *Downpipes, HWS, and similar 25mm clear of Part 'B'. * All external concrete slabs or paving 75mm below weepholes.

CONTRACT APPROVAL
As per conditions of contract, these drawings are a representation of what is to be built and items not shown on this document or in specification are deemed not to be part of the contract.

I/We approve these drawings correct as per contract.


Signature _____ Date _____
Signature _____ Date _____

AMENDMENTS				
NO.	DATE	DRAWN	REVISION	
1.	20.06.2014	CAW	CONCEPT	
2.	07.07.2014	CAW	DESIGN DEVELOPED	
3.	22.07.2014	CAW	PRELIMINARY DA	
4.	11.09.2014	CAW	DRAFT DA	


CLIENT

ADDRESS
KULGAN COURT
OCEAN SHORES, NSW
TYPE A FOR 13m WIDE SITE


DRAWN	DATE	HOUSE TYPE
CAW	JULY 2014	
SCALE	NOTE	
1 : 100	Do not scale dimensions Dimensions take precedence	
SHEET	JOB NUMBER	
DA17		

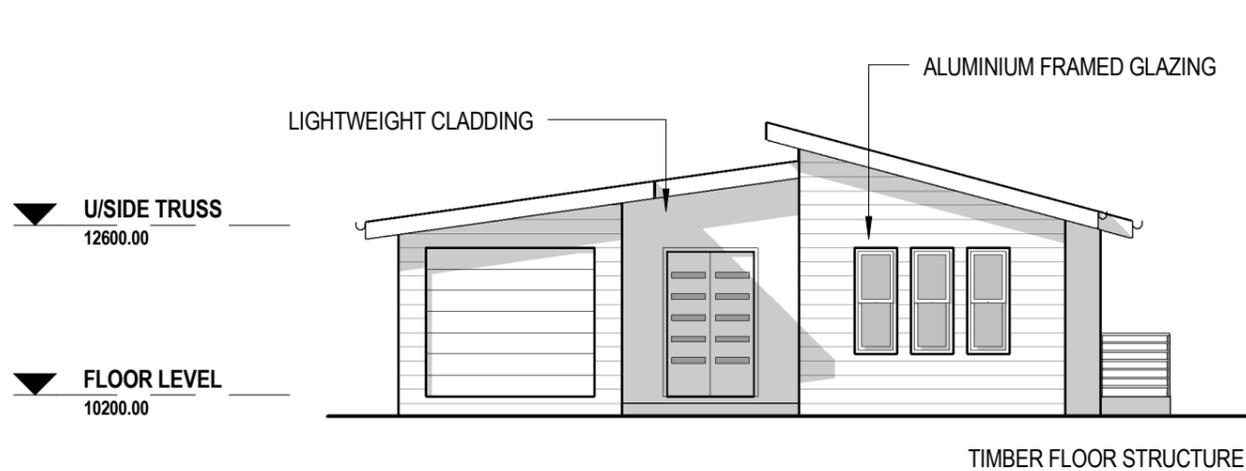


1 NORTH ELEVATION-TYPE A
1 : 100

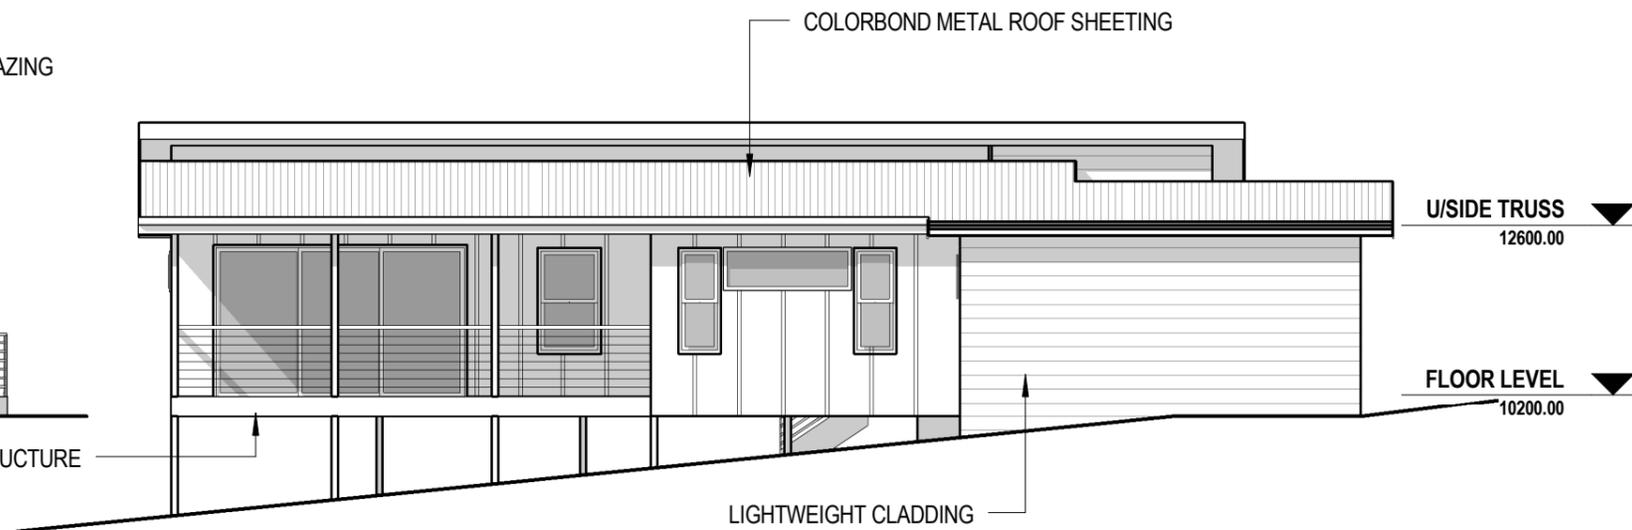

2 EAST ELEVATION
1 : 100

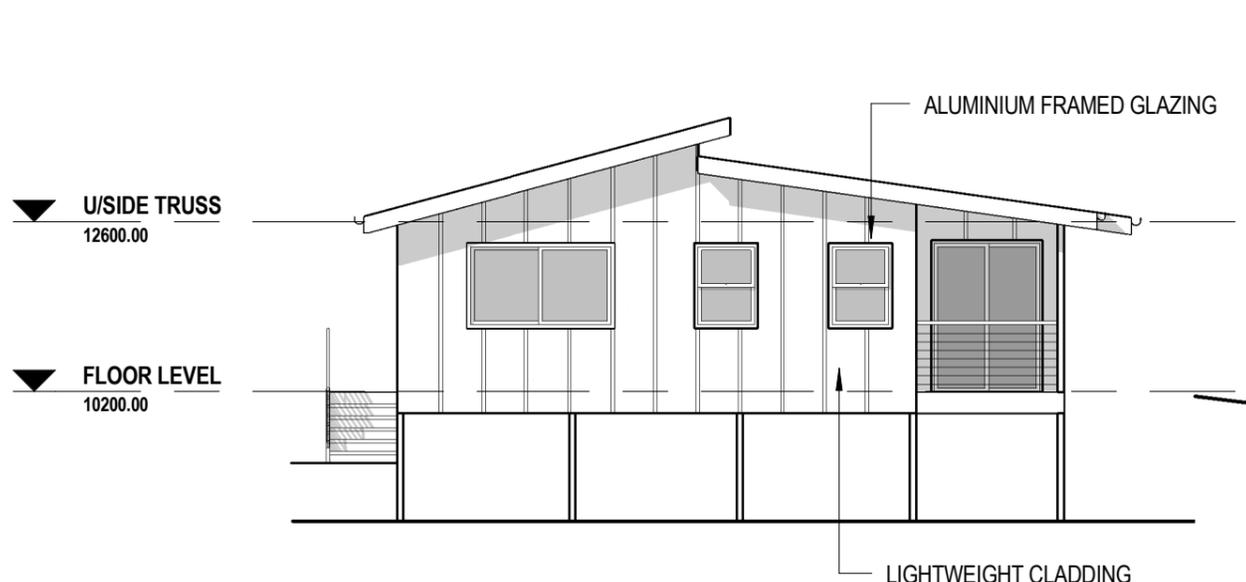

3 SOUTH ELEVATION
1 : 100

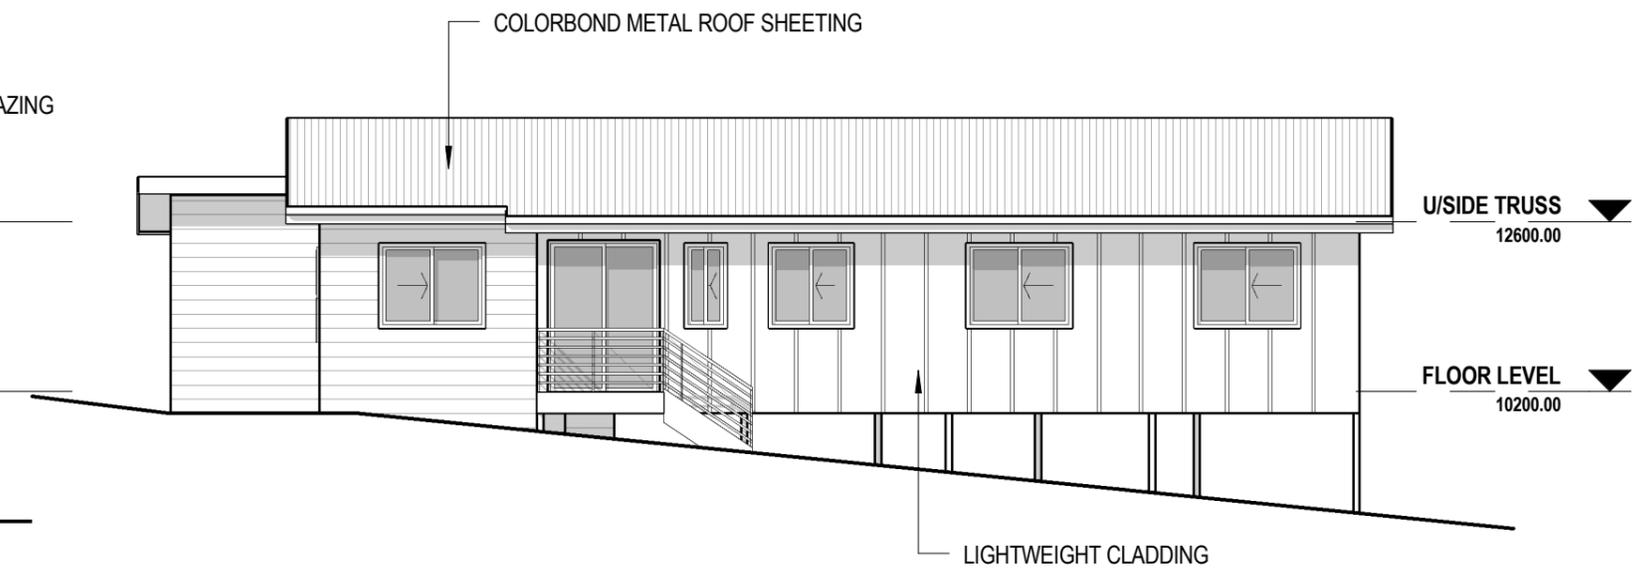

4 WEST ELEVATION
1 : 100



PH: (02) 6674 8340 www.leisurebrothers.com.au
PO Box 1356, Kingscliff NSW 2487

COPYRIGHT

This is the sole property of Leisure Brothers P/L, and may not be used in whole, or in part without written or formal consent from Leisure Brothers. Legal action will be taken against any persons infringing the copyright.

NOTES

Wet areas to comply with BCA Part 3.8.1. *Brickwork to comply with AS3700 and BCA Part 3.3. *WC doors to comply with BCA Part 3.8.3.3. *Downpipes, HWS, and similar 25mm clear of Part 'B'. * All external concrete slabs or paving 75mm below weepholes.

CONTRACT APPROVAL

As per conditions of contract, these drawings are a representation of what is to be built and items not shown on this document or in specification are deemed not to be part of the contract.

I/We approve these drawings correct as per contract.

Signature _____ Date _____

Signature _____ Date _____

AMENDMENTS

NO.	DATE	DRAWN	REVISION
1.	07.07.2014	CAW	INITIAL ISSUE
2.	22.07.2014	CAW	PRELIMINARY DA
3.	11.09.2014	CAW	DRAFT DA

CLIENT

ADDRESS
KULGAN COURT
OCEAN SHORES, NSW
TYPE A FOR 13m WIDE SITE

DRAWN

CAW

SCALE

1 : 100

SHEET

DA18

DATE


JULY 2014

NOTE


Do not scale dimensions
Dimensions take precedence

JOB NUMBER

HOUSE TYPE

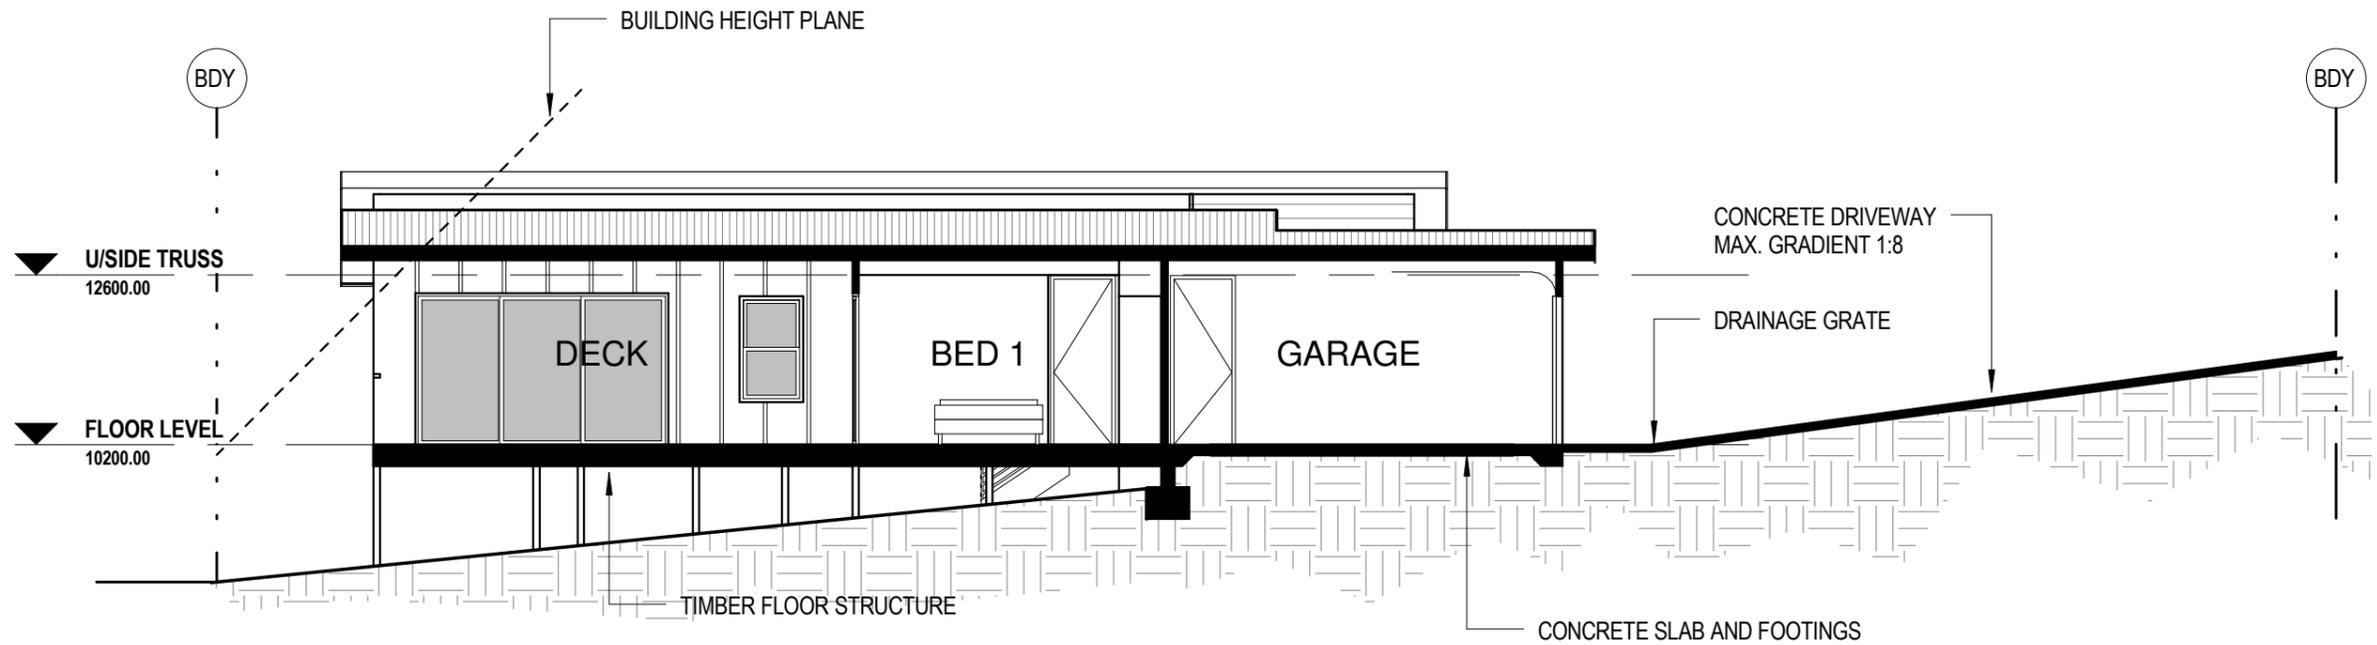

1 SECTION-TYPE A
DA17 1 : 100

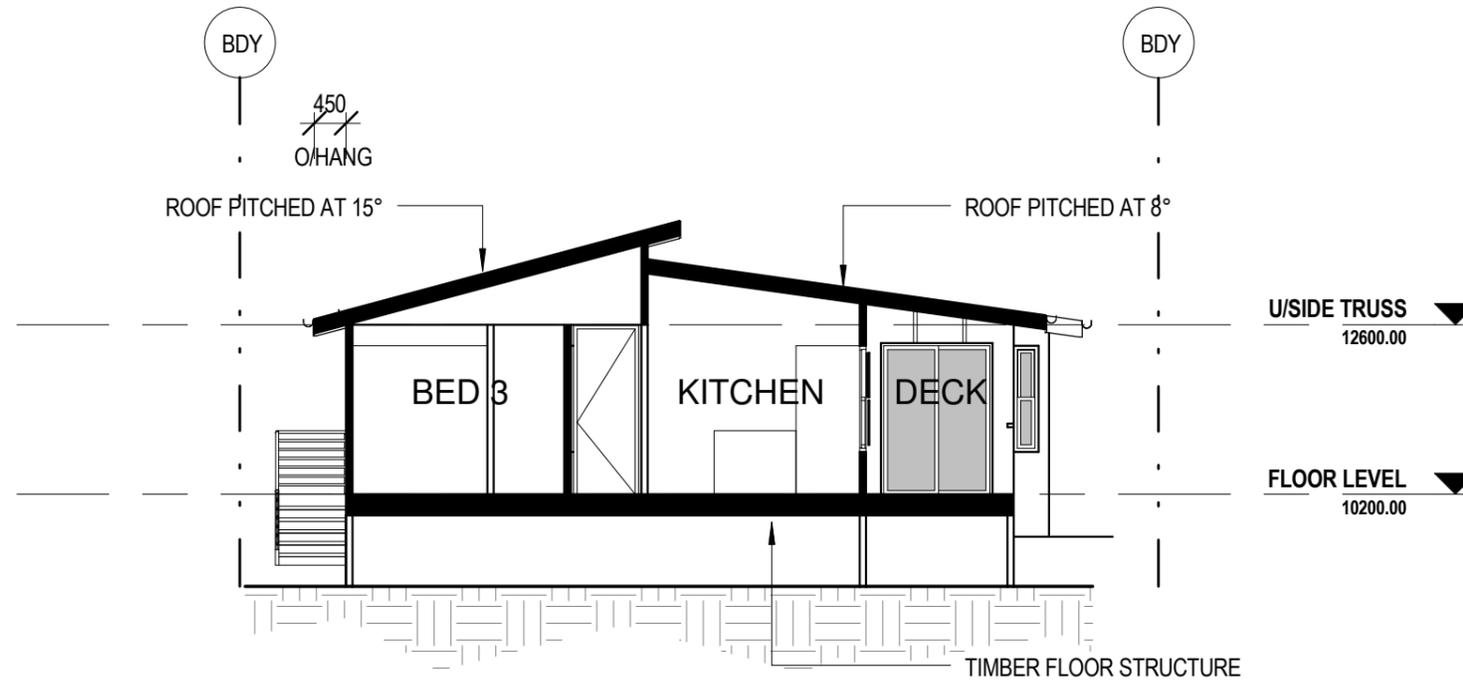

2 SECTION
DA17 1 : 100



PH: (02) 6674 8340 www.leisurebrothers.com.au
PO Box 1356, Kingscliff NSW 2487

COPYRIGHT

This is the sole property of Leisure Brothers P/L, and may not be used in whole, or in part without written or formal consent from Leisure Brothers. Legal action will be taken against any persons infringing the copyright.

NOTES

Wet areas to comply with BCA Part 3.8.1. *Brickwork to comply with AS3700 and BCA Part 3.3. *WC doors to comply with BCA Part 3.8.3.3. *Downpipes, HWS, and similar 25mm clear of Part 'B'. * All external concrete slabs or paving 75mm below weepholes.

CONTRACT APPROVAL

As per conditions of contract, these drawings are a representation of what is to be built and items not shown on this document or in specification are deemed not to be part of the contract.

I/We approve these drawings correct as per contract.

Signature _____ Date _____
Signature _____ Date _____

AMENDMENTS

NO.	DATE	DRAWN	REVISION
1.	07.07.2014	CAW	INITIAL ISSUE
2.	22.07.2014	CAW	PRELIMINARY DA
3.	11.09.2014	CAW	DRAFT DA

CLIENT

ADDRESS
KULGAN COURT
OCEAN SHORES, NSW
TYPE A FOR 13m WIDE SITE

DRAWN

CAW
SCALE
1 : 100
SHEET
DA19

DATE

JULY 2014
NOTE
Do not scale dimensions
Dimensions take precedence
JOB NUMBER



HOUSE TYPE

PRIVATE OPEN SPACE
30m²

LANDSCAPED AREA
90m²

SITE CALCULATIONS

SITE AREA = 390m²
 FLOOR PLAN AREA = 122m²
 FLOOR SPACE RATIO = 0.3:1

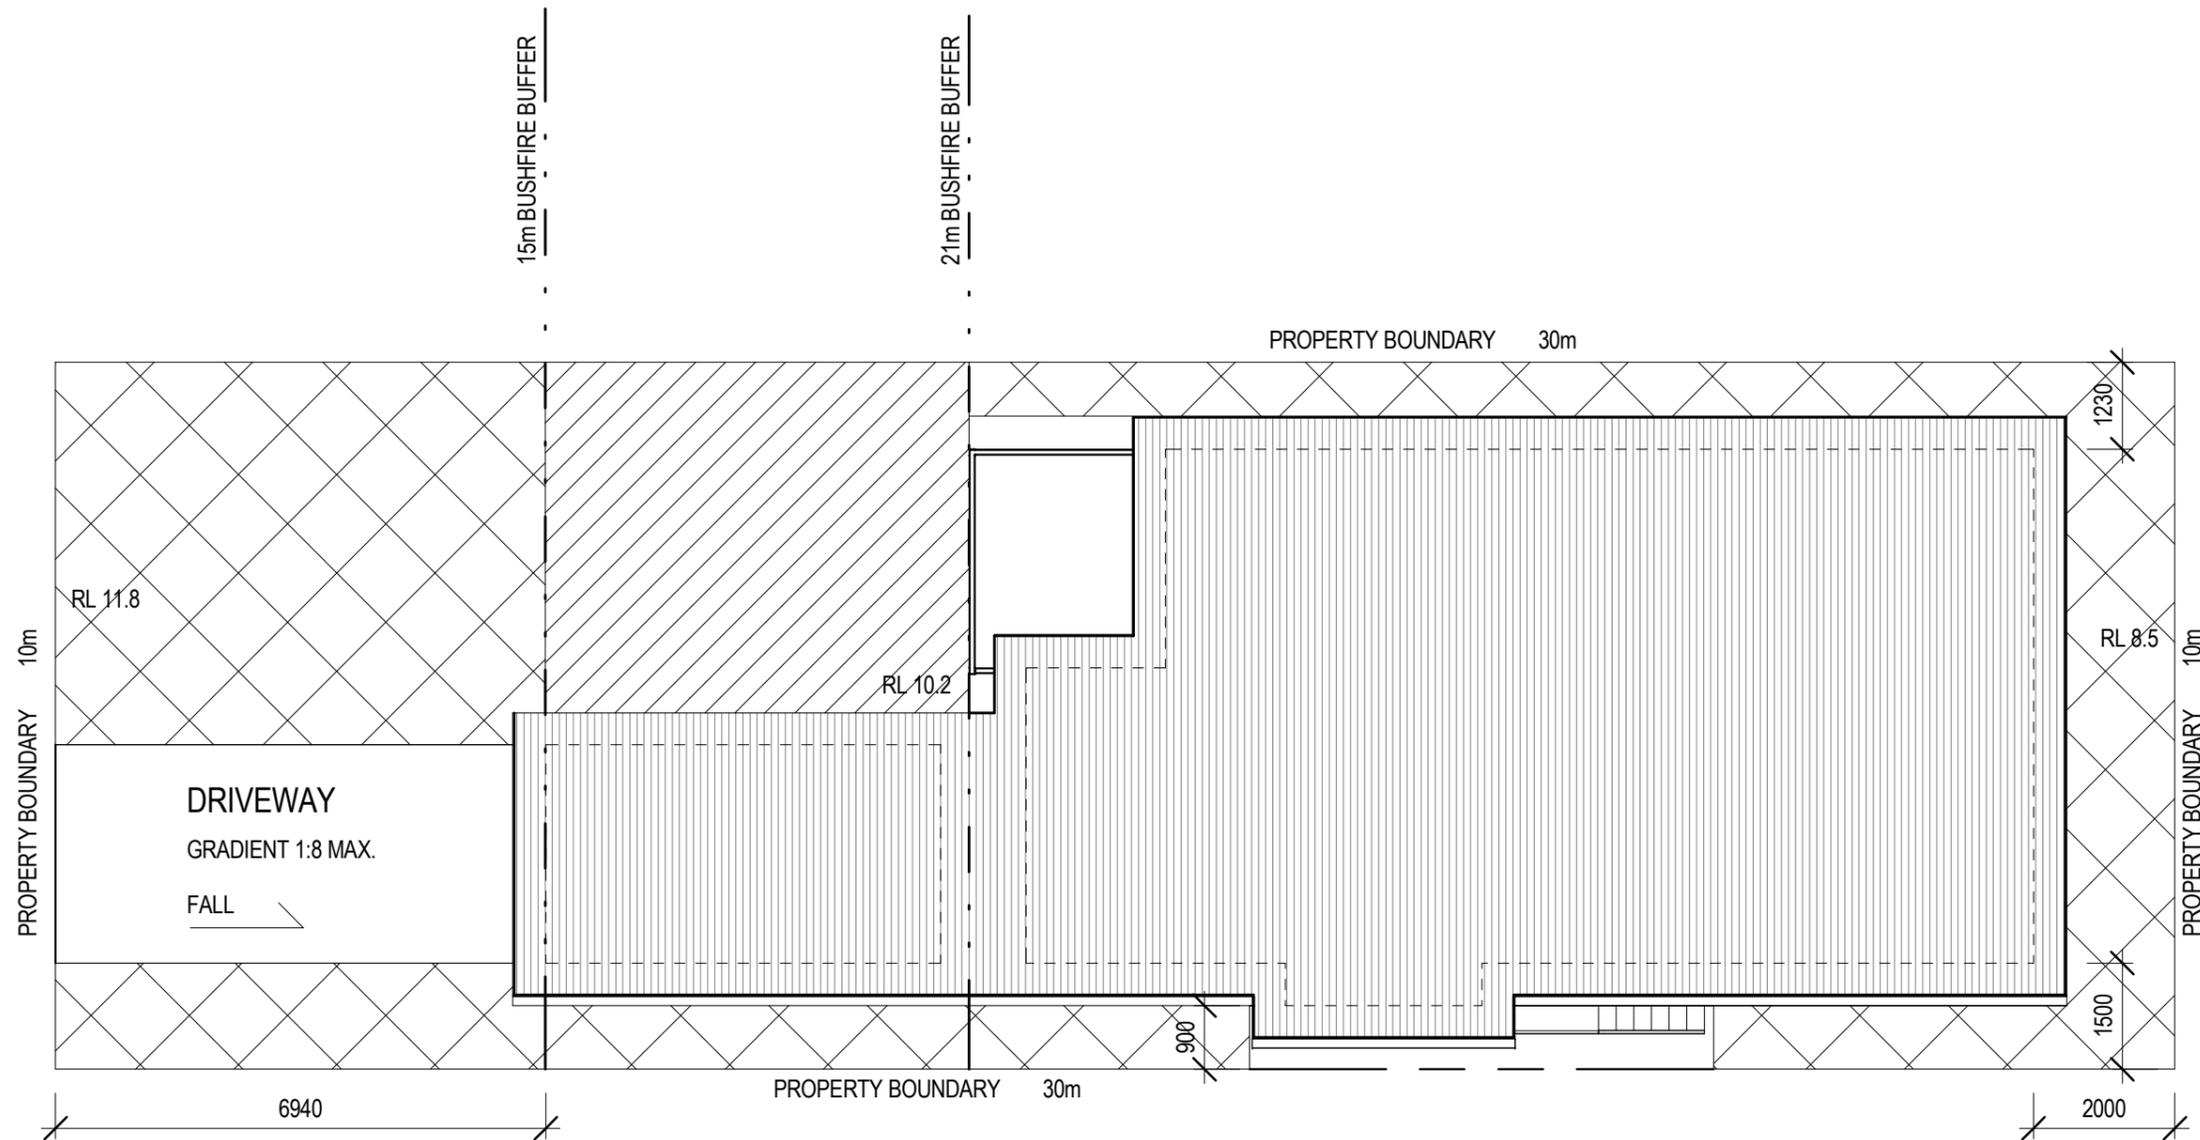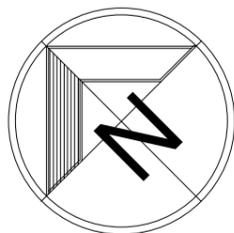

1

SITE PLAN-TYPE B

DA22

1 : 100



PH: (02) 6674 8340 www.leisurebrothers.com.au
 PO Box 1356, Kingscliff NSW 2487

COPYRIGHT

This is the sole property of Leisure Brothers P/L, and may not be used in whole, or in part without written or formal consent from Leisure Brothers. Legal action will be taken against any persons infringing the copyright.

NOTES

Wet areas to comply with BCA Part 3.8.1. *Brickwork to comply with AS3700 and BCA Part 3.3. *WC doors to comply with BCA Part 3.8.3.3. *Downpipes, HWS, and similar 25mm clear of Part 'B'. * All external concrete slabs or paving 75mm below weepholes.

CONTRACT APPROVAL

As per conditions of contract, these drawings are a representation of what is to be built and items not shown on this document or in specification are deemed not to be part of the contract.

I/We approve these drawings correct as per contract.

Signature _____ Date _____

Signature _____ Date _____

AMENDMENTS

NO.	DATE	DRAWN	REVISION
1.	22.07.2014	CAW	PRELIMINARY DA
2.	11.09.2014	CAW	DRAFT DA

CLIENT

ADDRESS
 KULGAN COURT
 OCEAN SHORES, NSW
 TYPE B FOR 10m WIDE SITE

DRAWN

CAW

SCALE

1 : 100

SHEET

DA20

DATE

JULY 2014


NOTE

Do not scale dimensions
 Dimensions take precedence

JOB NUMBER

HOUSE TYPE

AREAS	
ENCLOSED	= 95m ²
DECK	= 15m ²
GARAGE	= 20m ²
TOTAL	= 130m ²

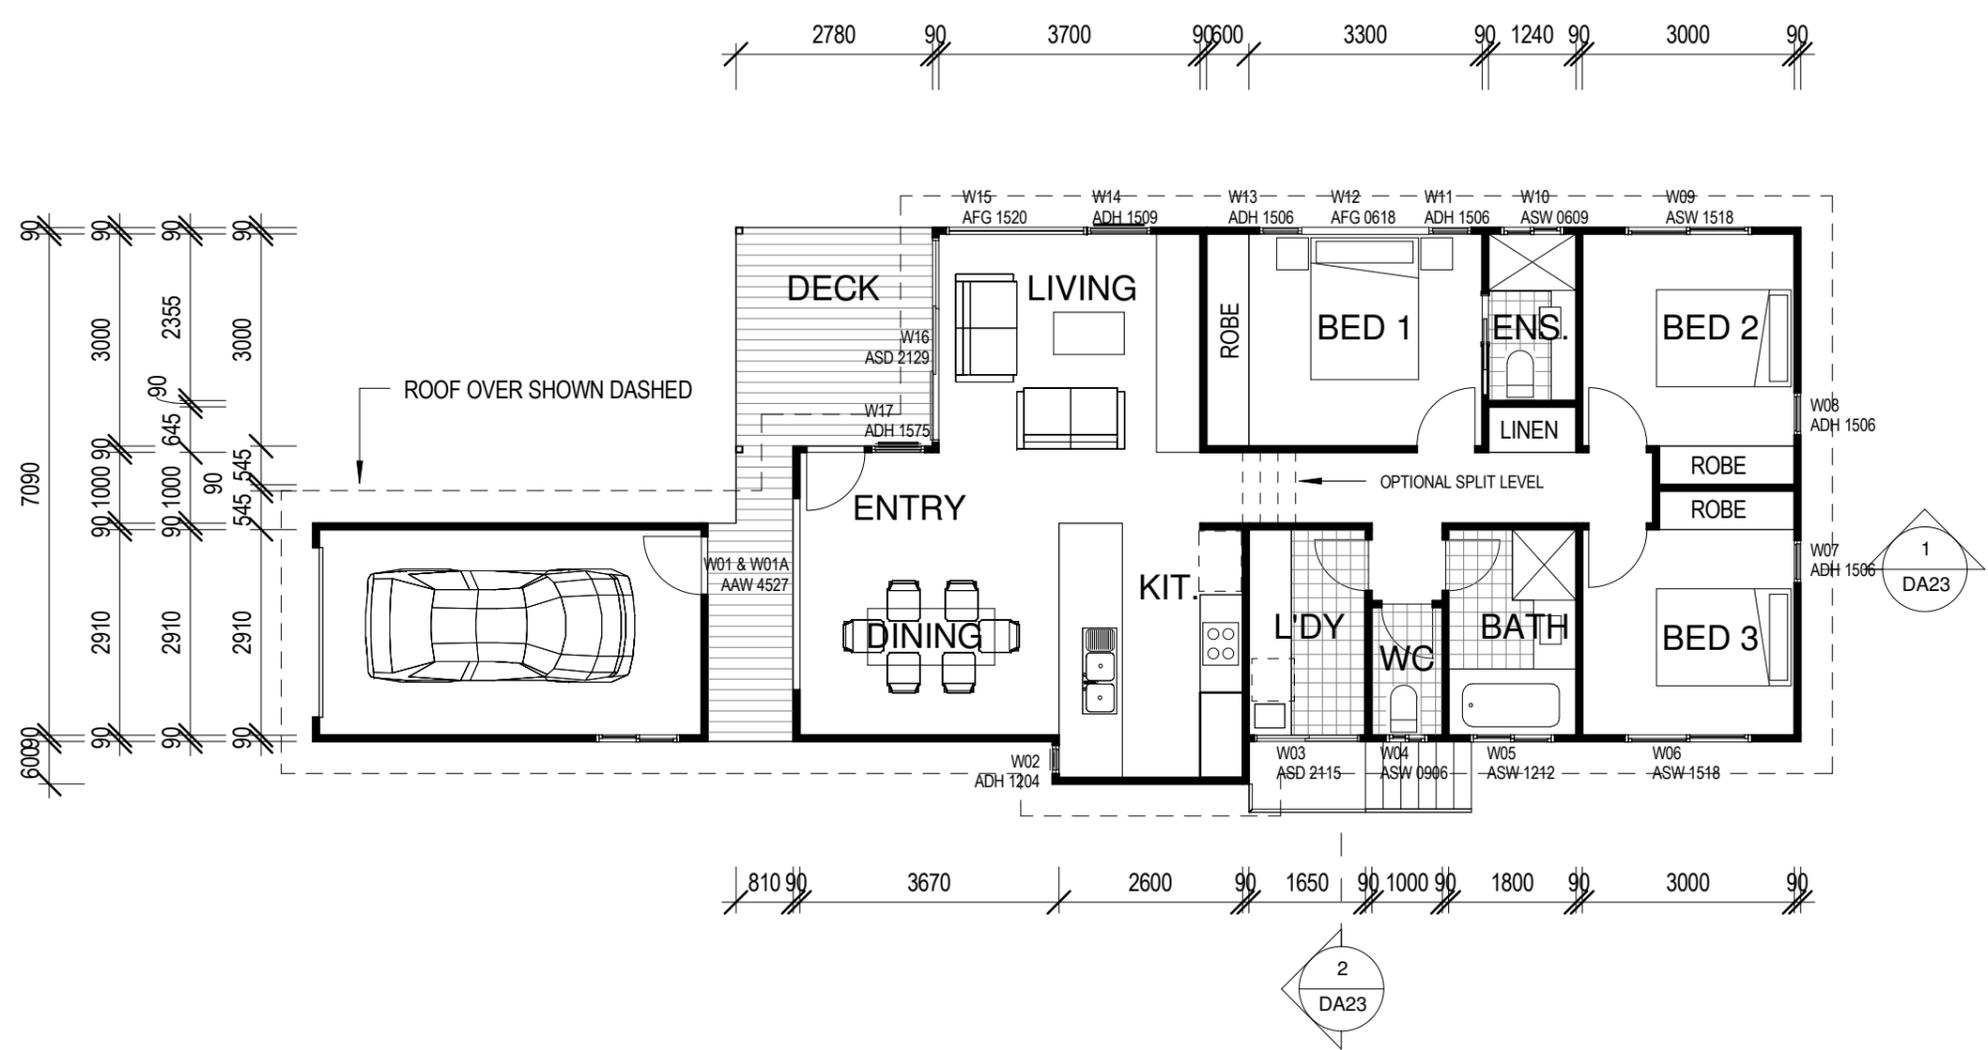

1
DA22

FLOOR PLAN-TYPE B

1 : 100



PH: (02) 6674 8340 www.leisurebrothers.com.au
PO Box 1356, Kingscliff NSW 2487

COPYRIGHT
This is the sole property of Leisure Brothers P/L, and may not be used in whole, or in part without written or formal consent from Leisure Brothers. Legal action will be taken against any persons infringing the copyright.

NOTES
Wet areas to comply with BCA Part 3.8.1. *Brickwork to comply with AS3700 and BCA Part 3.3. *WC doors to comply with BCA Part 3.8.3.3. *Downpipes, HWS, and similar 25mm clear of Part 'B'. * All external concrete slabs or paving 75mm below weepholes.

CONTRACT APPROVAL
As per conditions of contract, these drawings are a representation of what is to be built and items not shown on this document or in specification are deemed not to be part of the contract.

I/We approve these drawings correct as per contract.


Signature _____ Date _____
Signature _____ Date _____

AMENDMENTS			
NO.	DATE	DRAWN	REVISION
1.	20.06.2014	CAW	CONCEPT
2.	07.07.2014	CAW	DESIGN DEVELOPED
3.	22.07.2014	CAW	PRELIMINARY DA
4.	11.09.2014	CAW	DRAFT DA


CLIENT

ADDRESS
KULGAN COURT
OCEAN SHORES, NSW
TYPE B FOR 10m WIDE SITE


DRAWN	DATE	HOUSE TYPE
CAW	JULY 2014	
SCALE	NOTE	
1 : 100	Do not scale dimensions Dimensions take precedence	
SHEET	JOB NUMBER	
DA21		

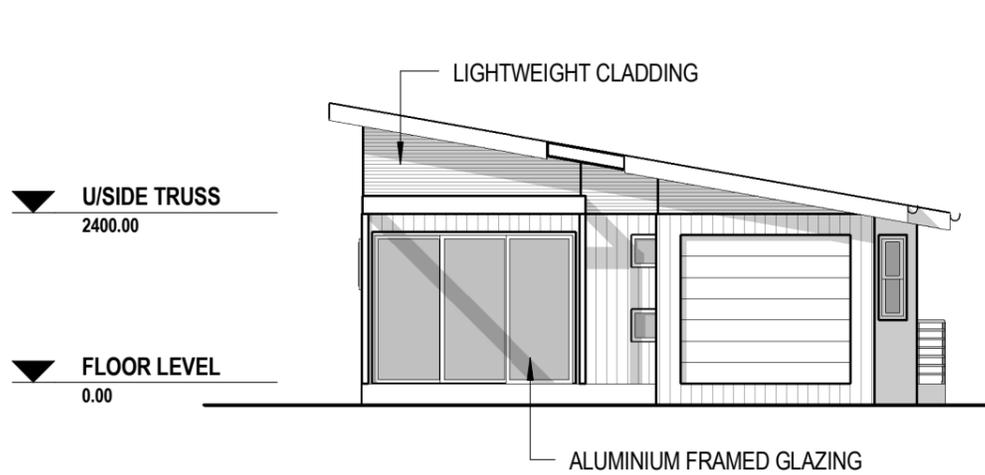


1 NORTH ELEVATION
1 : 100

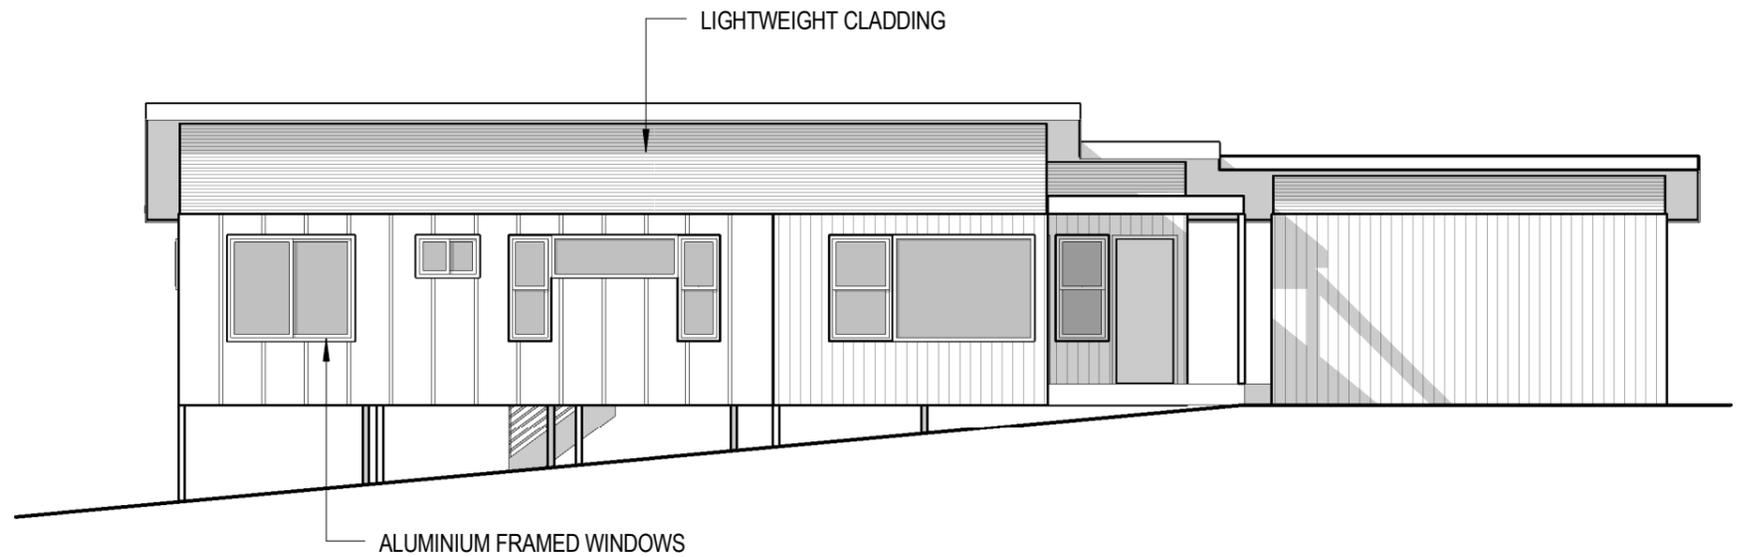

2 EAST ELEVATION
1 : 100

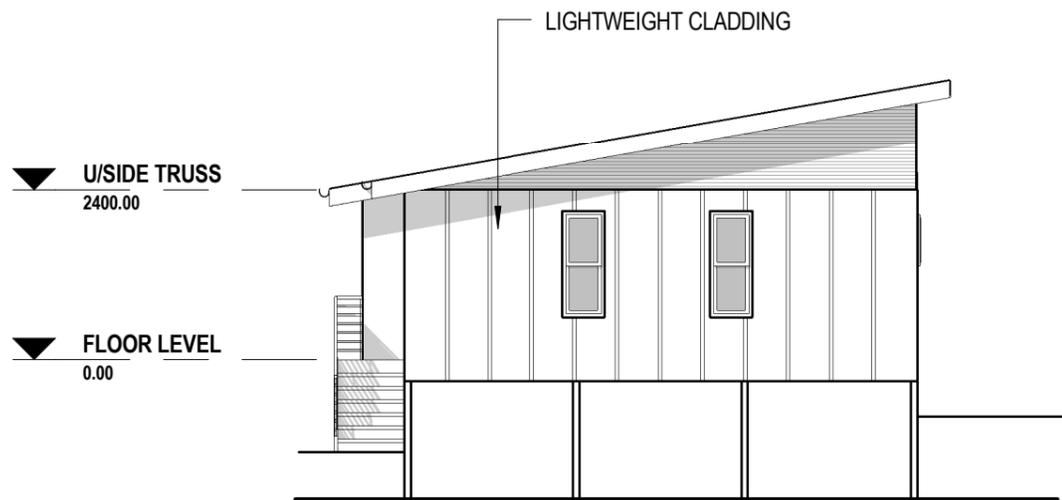

3 SOUTH ELEVATION
1 : 100

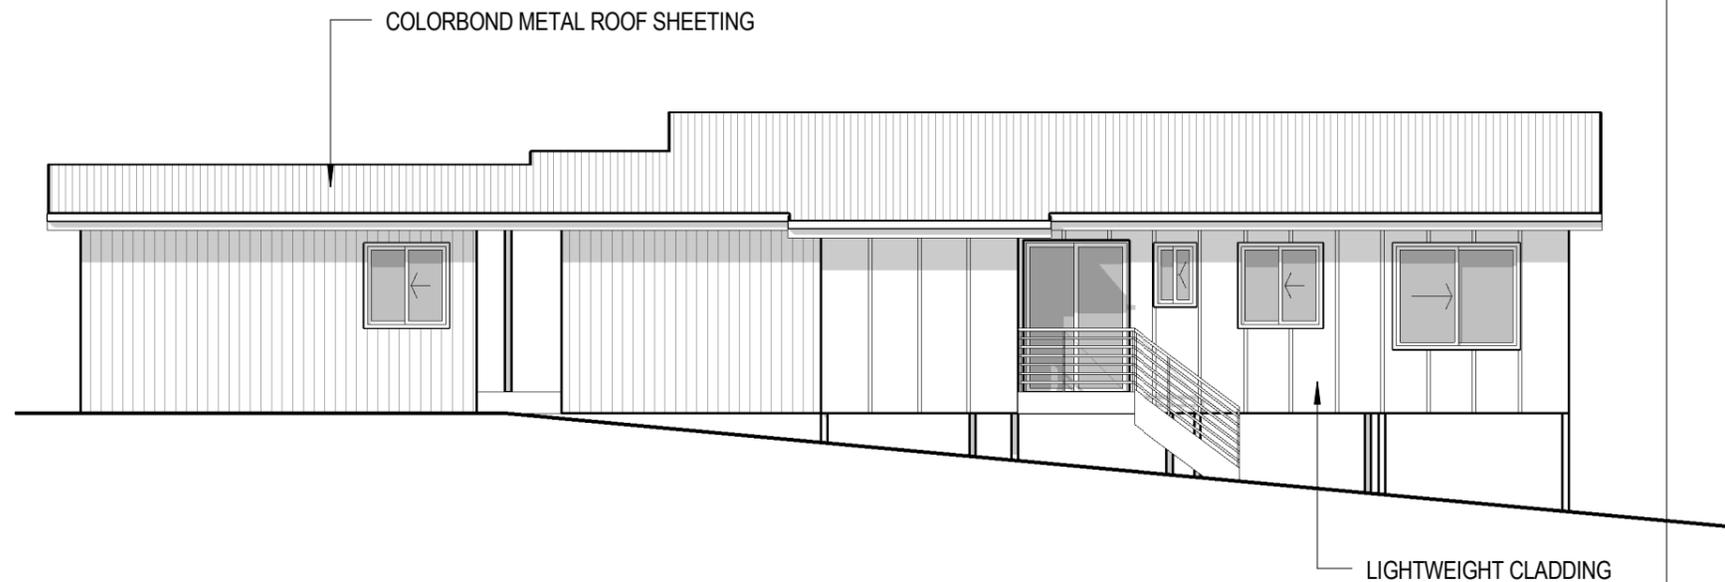

4 WEST ELEVATION
1 : 100



PH: (02) 6674 8340 www.leisurebrothers.com.au
PO Box 1356, Kingscliff NSW 2487

COPYRIGHT

This is the sole property of Leisure Brothers P/L, and may not be used in whole, or in part without written or formal consent from Leisure Brothers. Legal action will be taken against any persons infringing the copyright.

NOTES

Wet areas to comply with BCA Part 3.8.1. *Brickwork to comply with AS3700 and BCA Part 3.3. *WC doors to comply with BCA Part 3.8.3.3. *Downpipes, HWS, and similar 25mm clear of Part 'B'. * All external concrete slabs or paving 75mm below weepholes.

CONTRACT APPROVAL

As per conditions of contract, these drawings are a representation of what is to be built and items not shown on this document or in specification are deemed not to be part of the contract.

I/We approve these drawings correct as per contract.

Signature _____ Date _____

Signature _____ Date _____

AMENDMENTS

NO.	DATE	DRAWN	REVISION
1.	07.07.2014	CAW	INITIAL ISSUE
2.	22.07.2014	CAW	PRELIMINARY DA
3.	11.09.2014	CAW	DRAFT DA

CLIENT

ADDRESS

KULGAN COURT
OCEAN SHORES, NSW
TYPE B FOR 10m WIDE SITE

DRAWN

CAW

SCALE

1 : 100

SHEET

DA22

DATE


JULY 2014

NOTE


Do not scale dimensions
Dimensions take precedence

JOB NUMBER

HOUSE TYPE

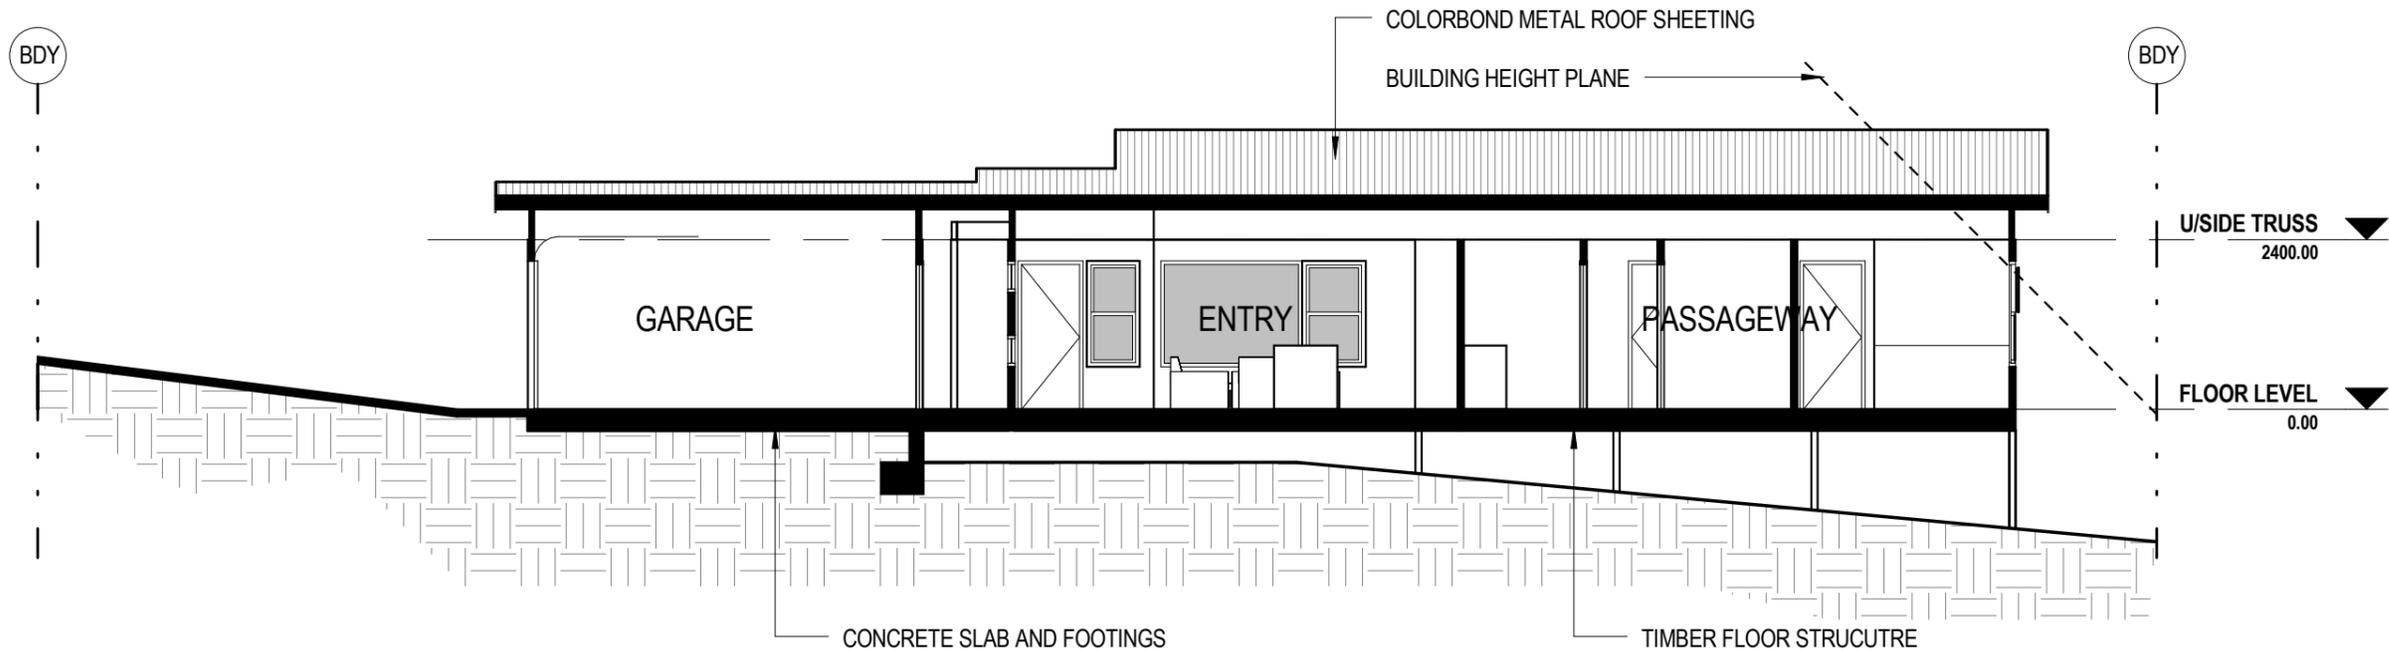

1 SECTION
DA21 1 : 100

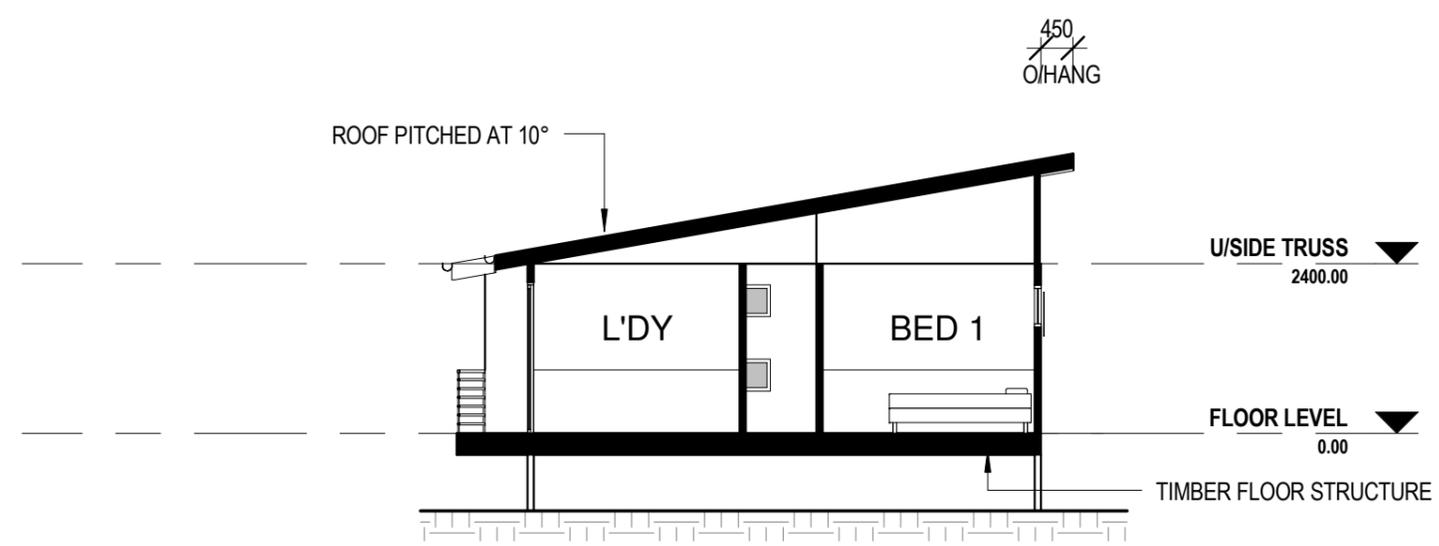

2 SECTION
DA21 1 : 100




PH: (02) 6674 8340 www.leisurebrothers.com.au
PO Box 1356, Kingscliff NSW 2487

COPYRIGHT This is the sole property of Leisure Brothers P/L, and may not be used in whole, or in part without written or formal consent from Leisure Brothers. Legal action will be taken against any persons infringing the copyright. NOTES Wet areas to comply with BCA Part 3.8.1. *Brickwork to comply with AS3700 and BCA Part 3.3. *WC doors to comply with BCA Part 3.8.3.3. *Downpipes, HWS, and similar 25mm clear of Part 'B'. * All external concrete slabs or paving 75mm below weepholes.	CONTRACT APPROVAL As per conditions of contract, these drawings are a representation of what is to be built and items not shown on this document or in specification are deemed not to be part of the contract. I/We approve these drawings correct as per contract. Signature _____ Date _____ Signature _____ Date _____	AMENDMENTS <table border="1"> <thead> <tr> <th>NO.</th> <th>DATE</th> <th>DRAWN</th> <th>REVISION</th> </tr> </thead> <tbody> <tr> <td>1.</td> <td>07.07.2014</td> <td>CAW</td> <td>INITIAL ISSUE</td> </tr> <tr> <td>2.</td> <td>22.07.2014</td> <td>CAW</td> <td>PRELIMINARY DA</td> </tr> <tr> <td>3.</td> <td>11.09.2014</td> <td>CAW</td> <td>DRAFT DA</td> </tr> </tbody> </table>	NO.	DATE	DRAWN	REVISION	1.	07.07.2014	CAW	INITIAL ISSUE	2.	22.07.2014	CAW	PRELIMINARY DA	3.	11.09.2014	CAW	DRAFT DA	CLIENT ADDRESS KULGAN COURT OCEAN SHORES, NSW TYPE B FOR 10m WIDE SITE	DRAWN CAW SCALE 1 : 100 SHEET DA23	DATE JULY 2014 NOTE Do not scale dimensions Dimensions take precedence JOB NUMBER	HOUSE TYPE
	NO.	DATE	DRAWN	REVISION																		
	1.	07.07.2014	CAW	INITIAL ISSUE																		
	2.	22.07.2014	CAW	PRELIMINARY DA																		
3.	11.09.2014	CAW	DRAFT DA																			


U/SIDE TRUSS
2400.00

FLOOR LEVEL
0.00

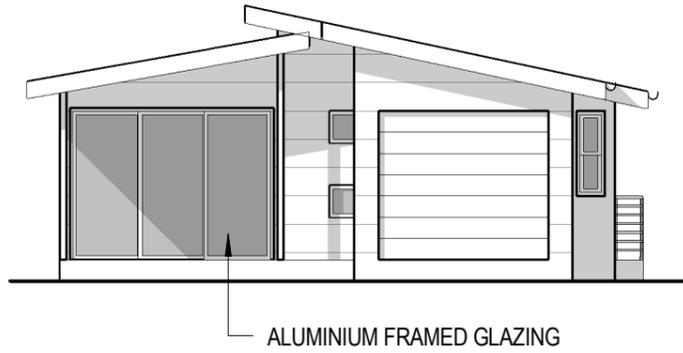

1 NORTH ELEVATION
1 : 100

COLORBOND METAL ROOF SHEETING

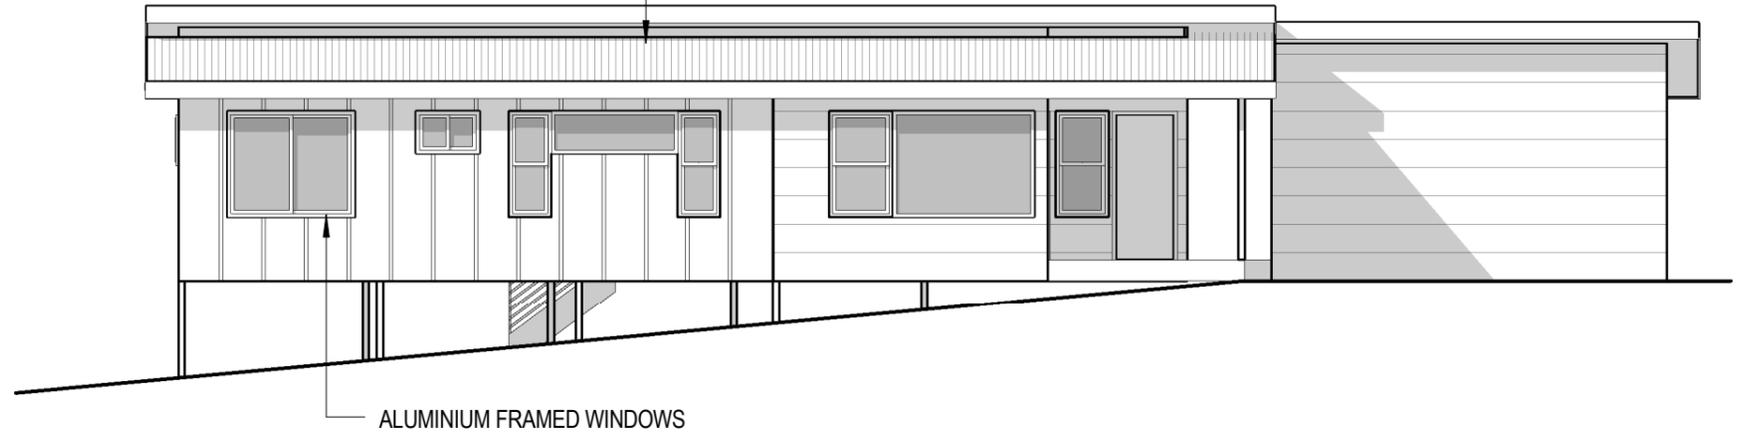


2 EAST ELEVATION
1 : 100

LIGHTWEIGHT CLADDING


U/SIDE TRUSS
2400.00

FLOOR LEVEL
0.00

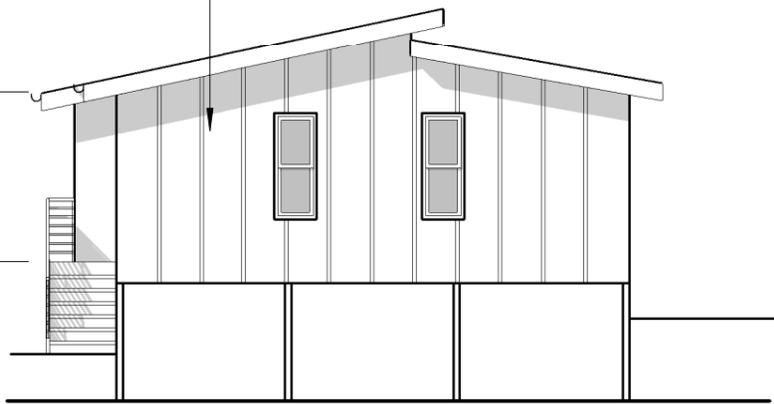

3 SOUTH ELEVATION
1 : 100

COLORBOND METAL ROOF SHEETING

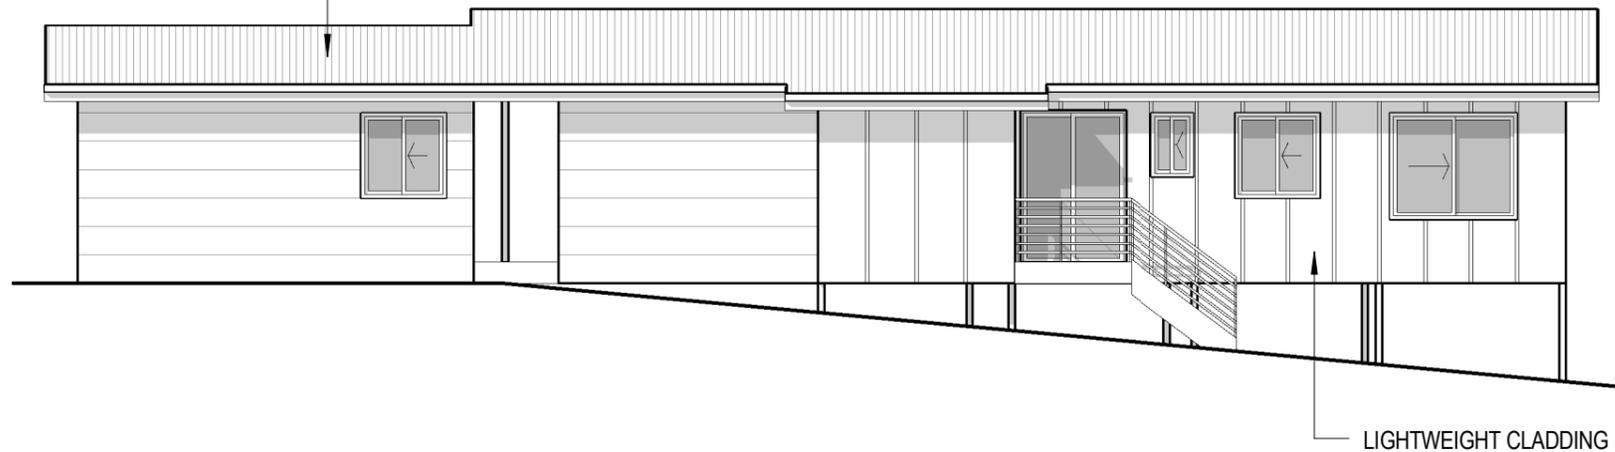

4 WEST ELEVATION
1 : 100



PH: (02) 6674 8340 www.leisurebrothers.com.au
PO Box 1356, Kingscliff NSW 2487

COPYRIGHT

This is the sole property of Leisure Brothers P/L, and may not be used in whole, or in part without written or formal consent from Leisure Brothers. Legal action will be taken against any persons infringing the copyright.

NOTES

Wet areas to comply with BCA Part 3.8.1. *Brickwork to comply with AS3700 and BCA Part 3.3. *WC doors to comply with BCA Part 3.8.3.3. *Downpipes, HWS, and similar 25mm clear of Part 'B'. * All external concrete slabs or paving 75mm below weepholes.

CONTRACT APPROVAL

As per conditions of contract, these drawings are a representation of what is to be built and items not shown on this document or in specification are deemed not to be part of the contract.

I/We approve these drawings correct as per contract.

Signature _____ Date _____

Signature _____ Date _____

AMENDMENTS

NO.	DATE	DRAWN	REVISION
1.	11.09.2014	CAW	DRAFT DA

CLIENT

ADDRESS

KULGAN COURT
OCEAN SHORES, NSW
TYPE B (A) ALTERNATE
FOR 10m WIDE SITE

DRAWN

CAW

SCALE

1 : 100

SHEET

DA25

DATE


JULY 2014

NOTE


Do not scale dimensions
Dimensions take precedence

JOB NUMBER

HOUSE TYPE

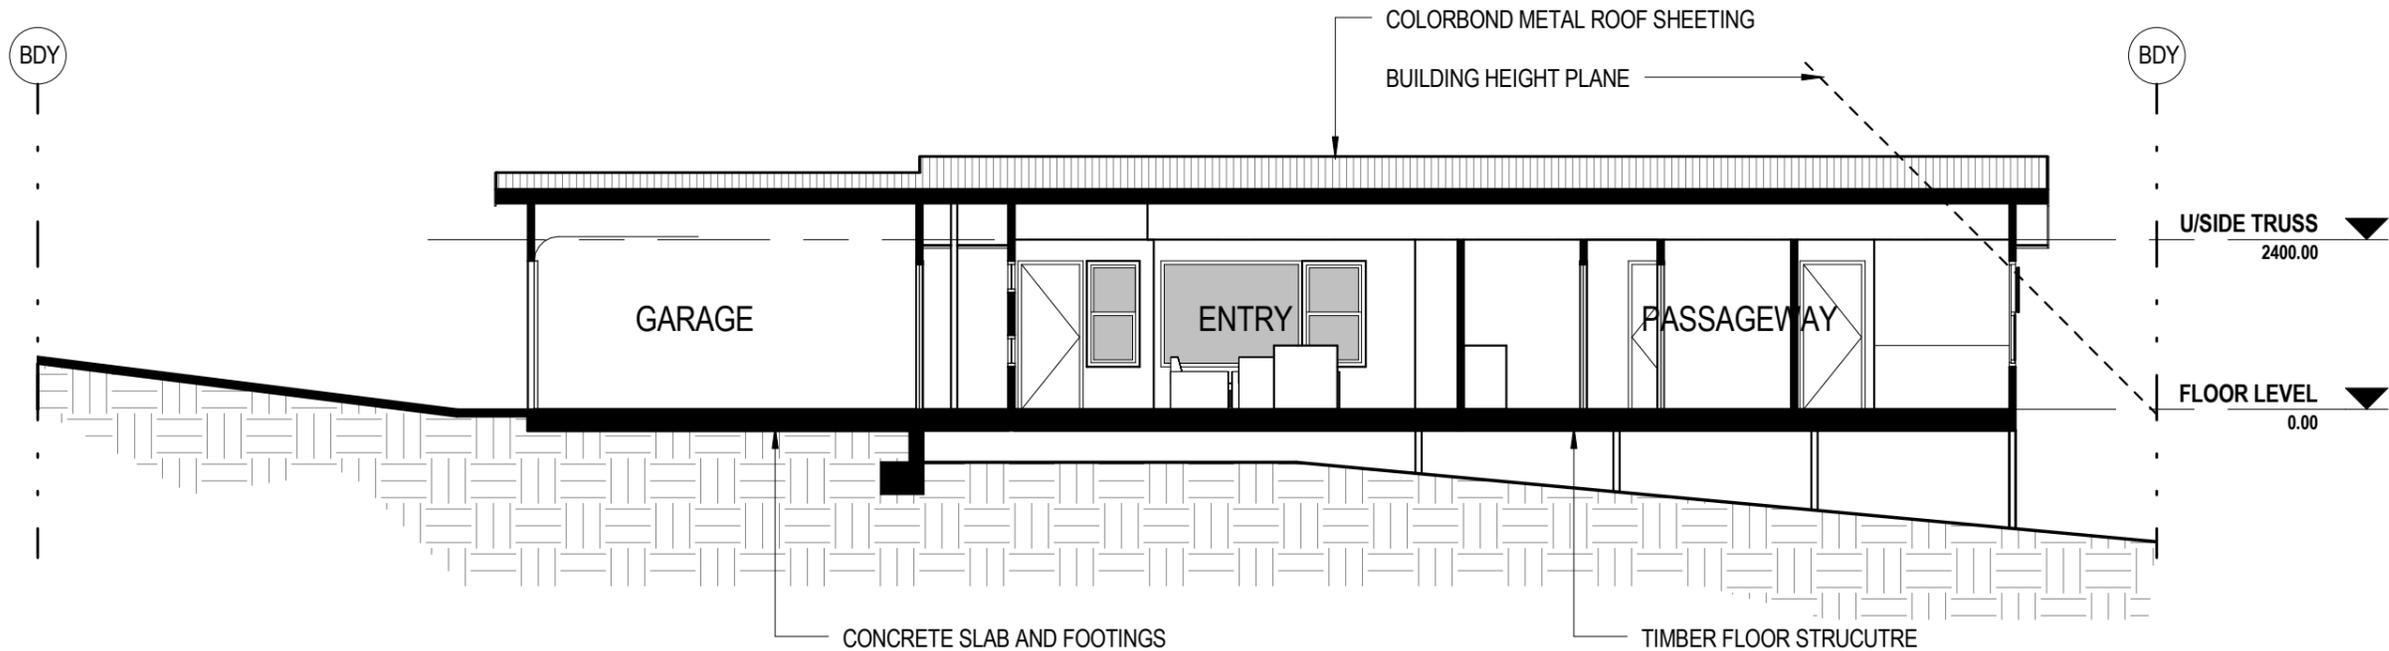

1 SECTION
DA24 1 : 100

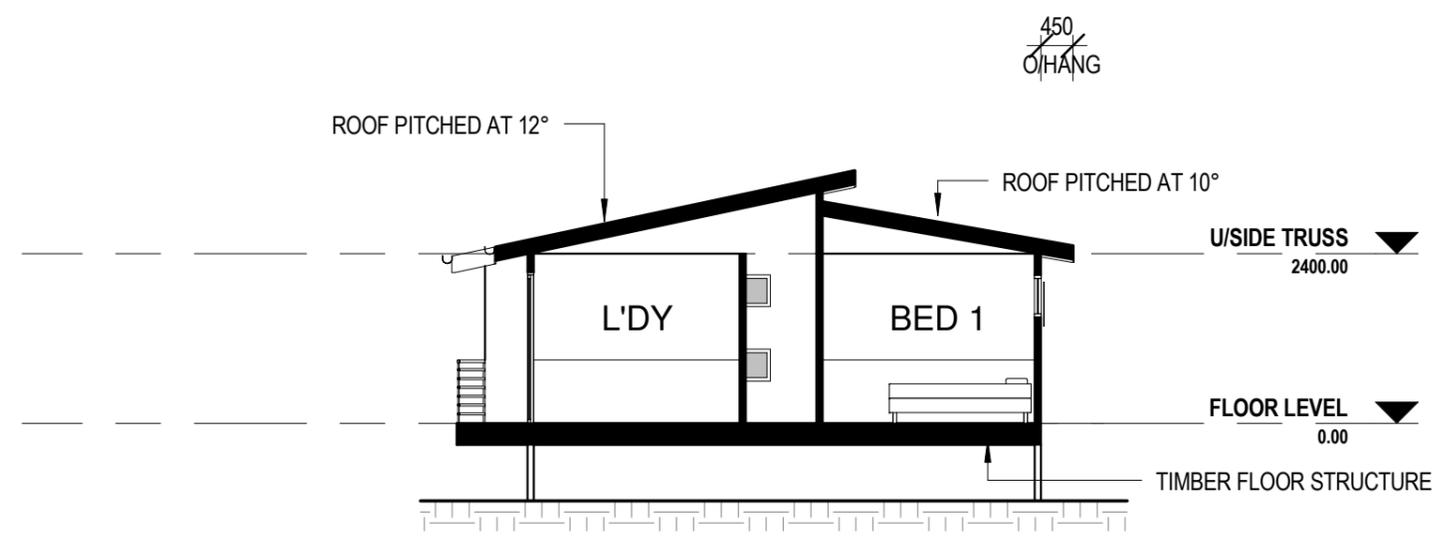


2 SECTION
DA24 1 : 100



PH: (02) 6674 8340 www.leisurebrothers.com.au
PO Box 1356, Kingscliff NSW 2487

COPYRIGHT This is the sole property of Leisure Brothers P/L, and may not be used in whole, or in part without written or formal consent from Leisure Brothers. Legal action will be taken against any persons infringing the copyright.	CONTRACT APPROVAL As per conditions of contract, these drawings are a representation of what is to be built and items not shown on this document or in specification are deemed not to be part of the contract. I/We approve these drawings correct as per contract. Signature _____ Date _____ Signature _____ Date _____	AMENDMENTS <table border="1"> <thead> <tr> <th>NO.</th> <th>DATE</th> <th>DRAWN</th> <th>REVISION</th> </tr> </thead> <tbody> <tr> <td>1.</td> <td>11.09.2014</td> <td>CAW</td> <td>DRAFT DA</td> </tr> </tbody> </table>	NO.	DATE	DRAWN	REVISION	1.	11.09.2014	CAW	DRAFT DA	CLIENT ADDRESS KULGAN COURT OCEAN SHORES, NSW TYPE B (A) ALTERNATE FOR 10m WIDE SITE	DRAWN CAW	DATE JULY 2014	HOUSE TYPE
			NO.	DATE	DRAWN	REVISION								
1.	11.09.2014	CAW	DRAFT DA											
SCALE 1 : 100	NOTE Do not scale dimensions Dimensions take precedence	SHEET DA26	JOB NUMBER											

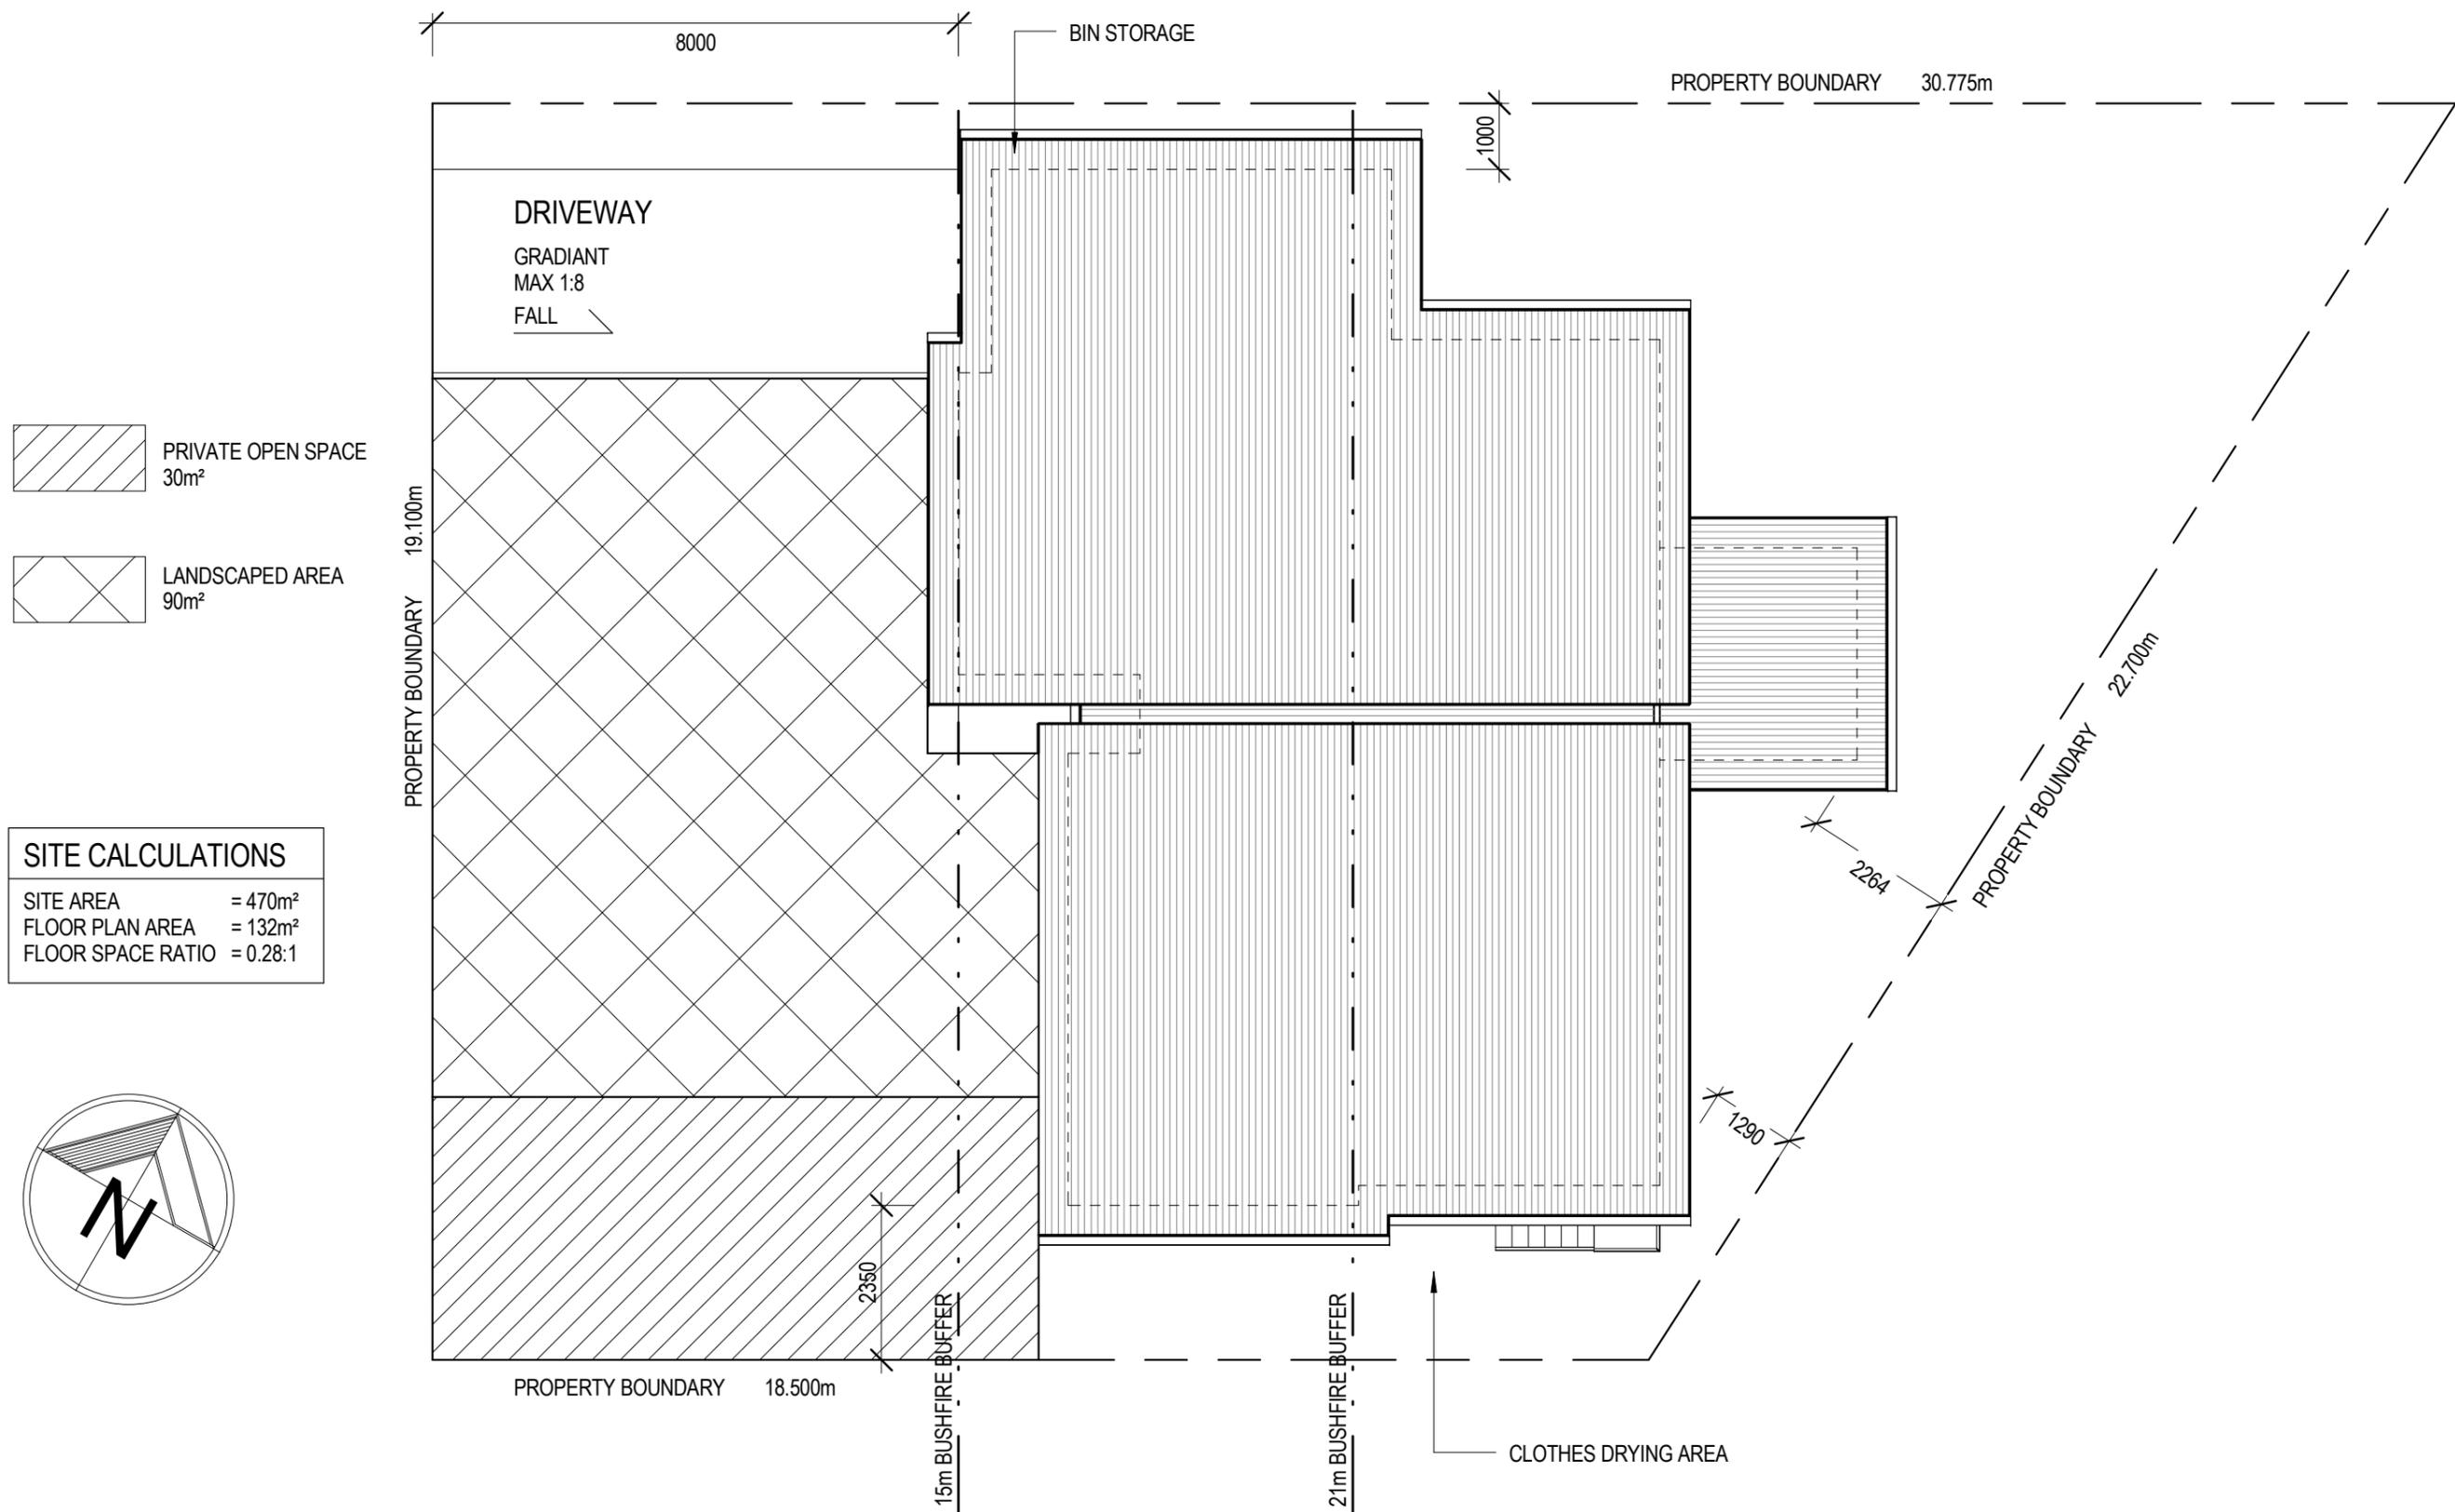

PH: (02) 6674 8340 www.leisurebrothers.com.au
PO Box 1356, Kingscliff NSW 2487

COPYRIGHT

This is the sole property of Leisure Brothers P/L, and may not be used in whole, or in part without written or formal consent from Leisure Brothers. Legal action will be taken against any persons infringing the copyright.

NOTES

Wet areas to comply with BCA Part 3.8.1. *Brickwork to comply with AS3700 and BCA Part 3.3. *WC doors to comply with BCA Part 3.8.3.3. *Downpipes, HWS, and similar 25mm clear of Part 'B'. * All external concrete slabs or paving 75mm below weepholes.

CONTRACT APPROVAL

As per conditions of contract, these drawings are a representation of what is to be built and items not shown on this document or in specification are deemed not to be part of the contract.

I/We approve these drawings correct as per contract.

Signature _____ Date _____
Signature _____ Date _____

AMENDMENTS

NO.	DATE	DRAWN	REVISION
1.	22.07.2014	CAW	PRELIMINARY DA
2.	11.09.2014	CAW	DRAFT DA

CLIENT

ADDRESS
MATONG AVENUE
OCEAN SHORES, NSW
TYPE C




DRAWN

CAW
SCALE
1 : 100
SHEET
DA27



DATE

SEPT 2014
NOTE
Do not scale dimensions
Dimensions take precedence
JOB NUMBER

HOUSE TYPE

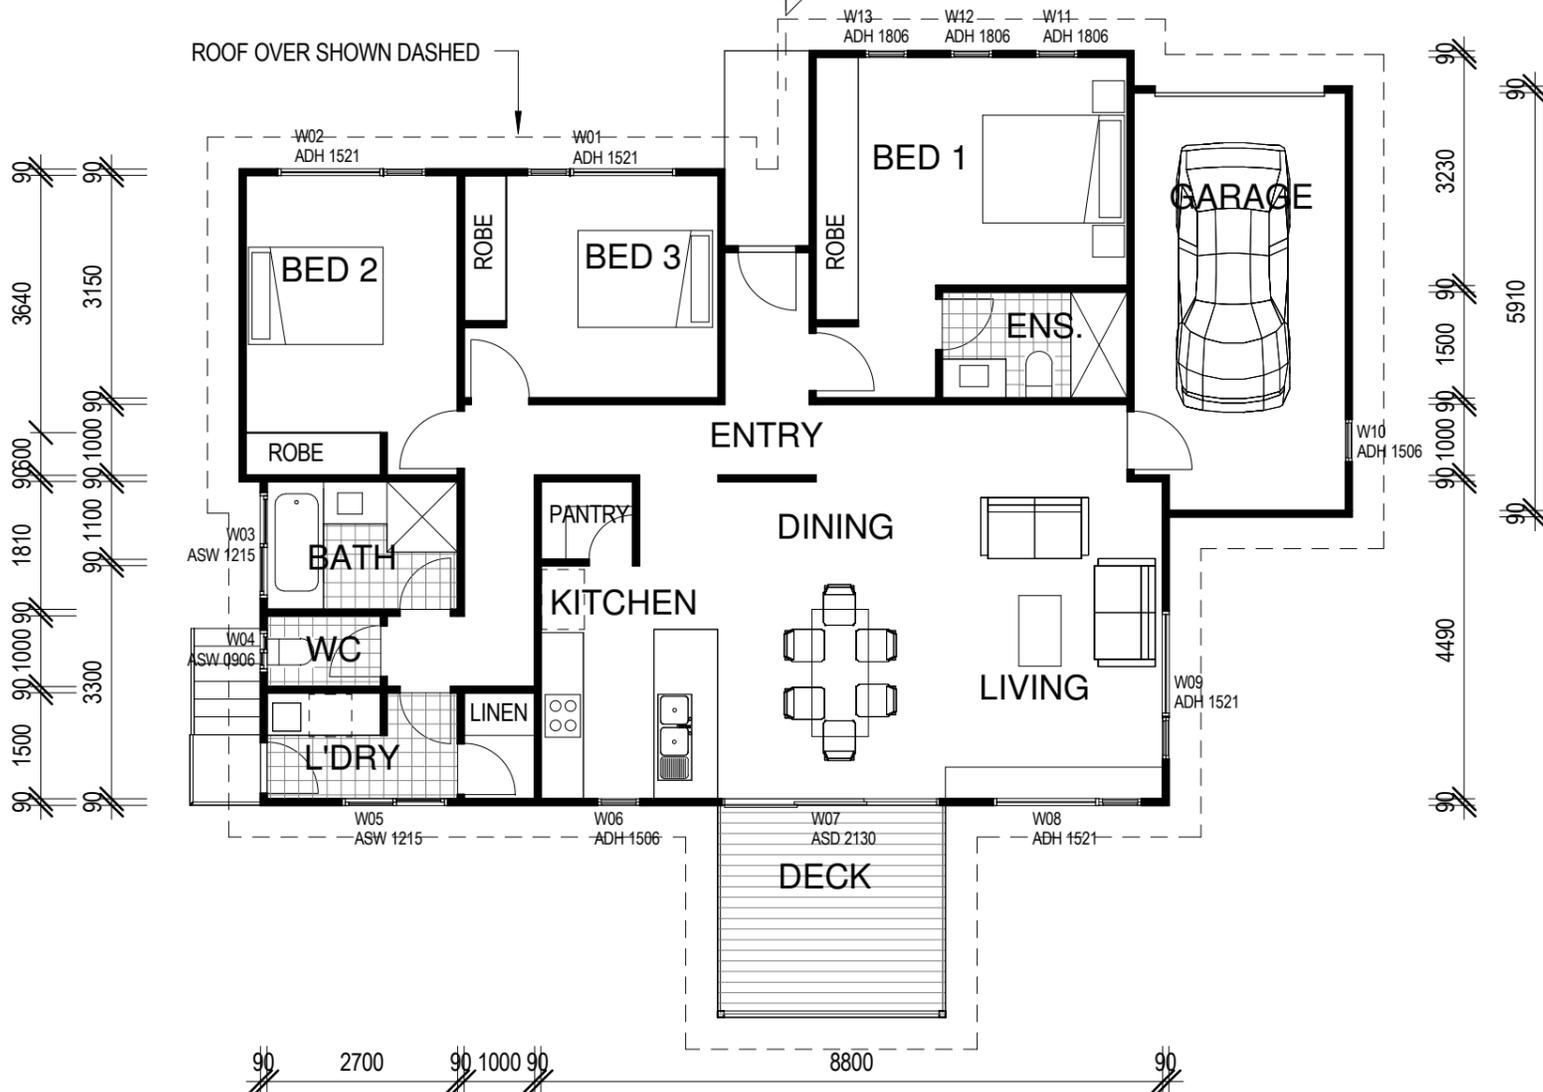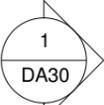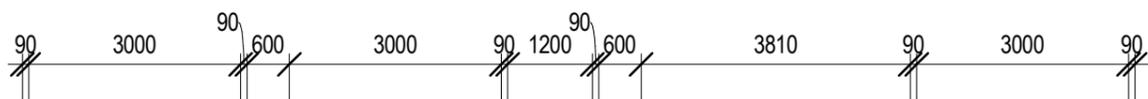

AREAS	
ENCLOSED	= 119m ²
GARAGE	= 21m ²
DECK	= 10m ²
TOTAL	= 150m ²

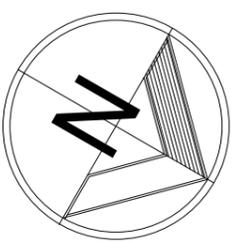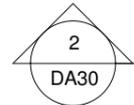

1 FLOOR PLAN
DA29 1 : 100



PH: (02) 6674 8340 www.leisurebrothers.com.au
PO Box 1356, Kingscliff NSW 2487

COPYRIGHT

This is the sole property of Leisure Brothers P/L, and may not be used in whole, or in part without written or formal consent from Leisure Brothers. Legal action will be taken against any persons infringing the copyright.

NOTES

Wet areas to comply with BCA Part 3.8.1. *Brickwork to comply with AS3700 and BCA Part 3.3. *WC doors to comply with BCA Part 3.8.3.3. *Downpipes, HWS, and similar 25mm clear of Part 'B'. * All external concrete slabs or paving 75mm below weepholes.

CONTRACT APPROVAL

As per conditions of contract, these drawings are a representation of what is to be built and items not shown on this document or in specification are deemed not to be part of the contract.

I/We approve these drawings correct as per contract.

Signature _____ Date _____
Signature _____ Date _____

AMENDMENTS

NO.	DATE	DRAWN	REVISION
1.	21.06.2014	CAW	INITIAL CONCEPT
2.	07.07.2014	CAW	DESIGN DEVELOPED
3.	22.07.2014	CAW	PRELIMINARY DA
4.	11.09.2014	CAW	DRAFT DA

CLIENT

ADDRESS
MATONG AVENUE
OCEAN SHORES, NSW
TYPE C


DRAWN

CAW
SCALE
1 : 100
SHEET
DA28


DATE

SEPT 2014
NOTE
Do not scale dimensions
Dimensions take precedence
JOB NUMBER


HOUSE TYPE

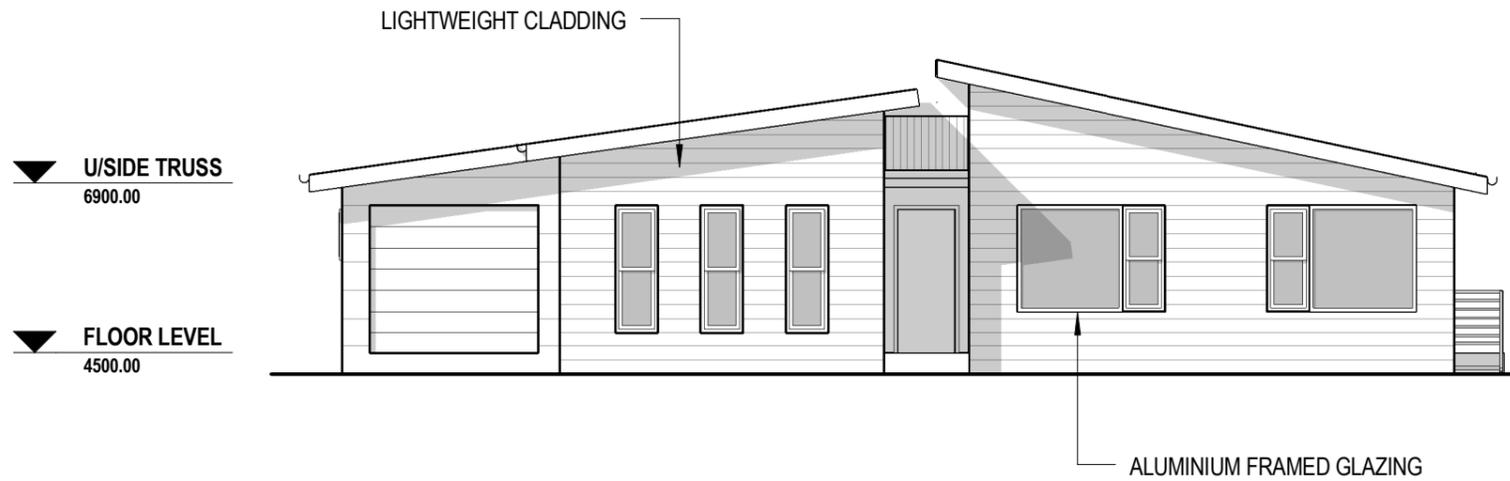


4 WEST ELEVATION
1 : 100

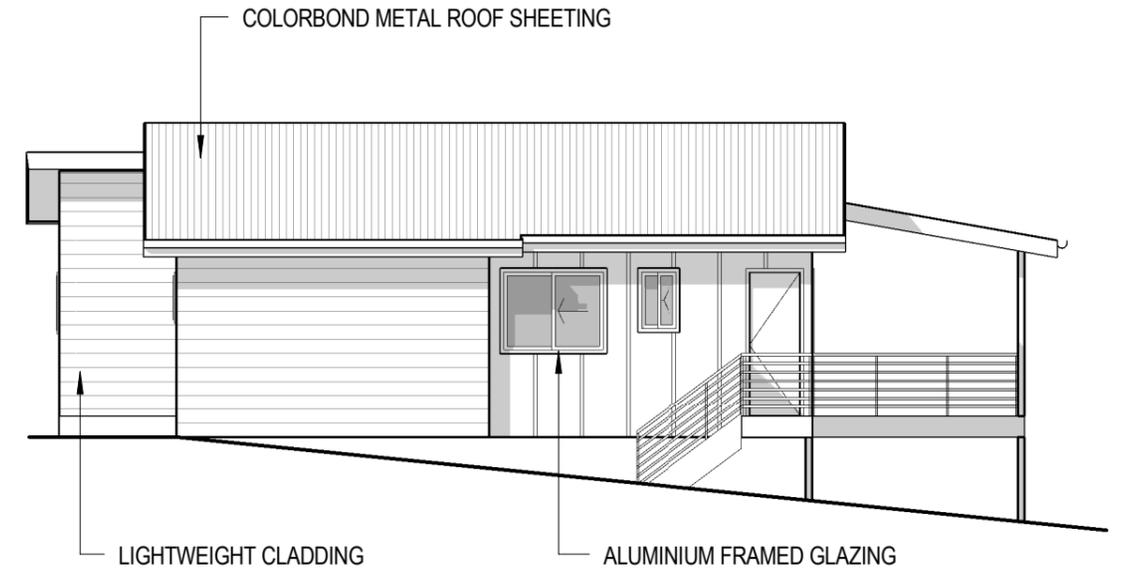

3 SOUTH ELEVATION
1 : 100

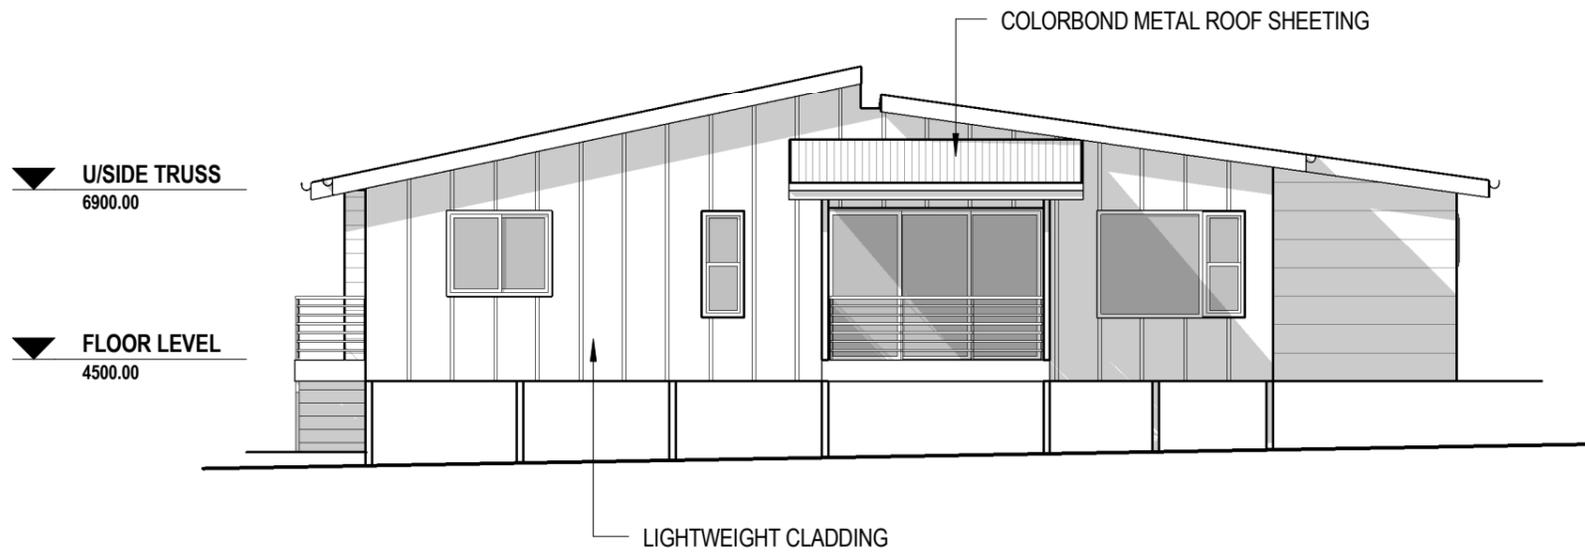

1 EAST ELEVATION
1 : 100

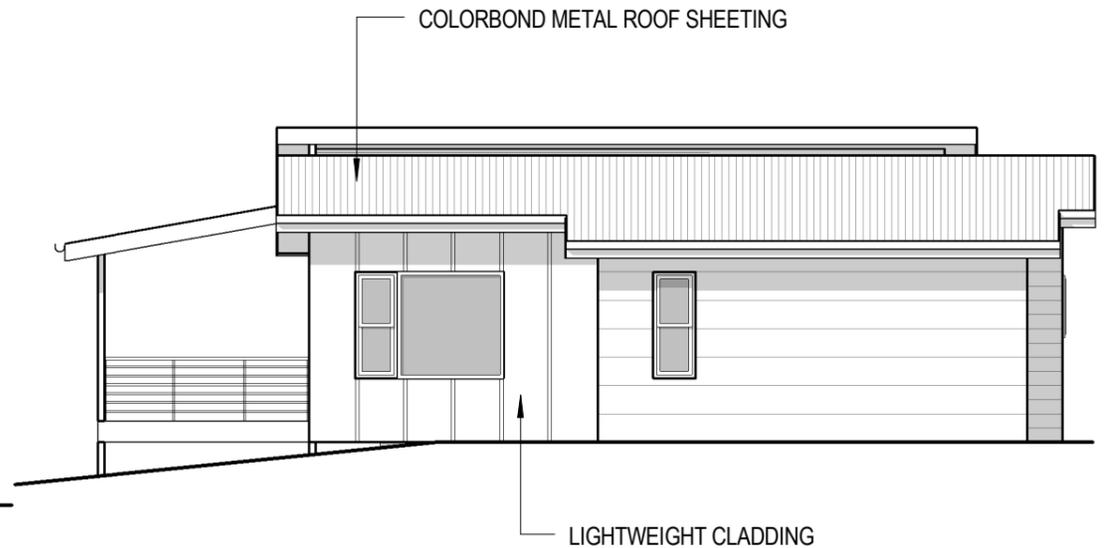

2 NORTH ELEVATION
1 : 100



PH: (02) 6674 8340 www.leisurebrothers.com.au
PO Box 1356, Kingscliff NSW 2487

COPYRIGHT

This is the sole property of Leisure Brothers P/L, and may not be used in whole, or in part without written or formal consent from Leisure Brothers. Legal action will be taken against any persons infringing the copyright.

NOTES

Wet areas to comply with BCA Part 3.8.1. *Brickwork to comply with AS3700 and BCA Part 3.3. *WC doors to comply with BCA Part 3.8.3.3. *Downpipes, HWS, and similar 25mm clear of Part 'B'. * All external concrete slabs or paving 75mm below weepholes.

CONTRACT APPROVAL

As per conditions of contract, these drawings are a representation of what is to be built and items not shown on this document or in specification are deemed not to be part of the contract.

I/We approve these drawings correct as per contract.

Signature _____ Date _____

Signature _____ Date _____

AMENDMENTS

NO.	DATE	DRAWN	REVISION
1.	07.07.2014	CAW	INITIAL CONCEPT
2.	22.07.2014	CAW	PRELIMINARY DA
3.	11.09.2014	CAW	DRAFT DA

CLIENT

ADDRESS

MATONG AVENUE
OCEAN SHORES, NSW
TYPE C

DRAWN

CAW

SCALE

1 : 100

SHEET

DA29

DATE


SEPT 2014

NOTE


Do not scale dimensions
Dimensions take precedence

JOB NUMBER

HOUSE TYPE

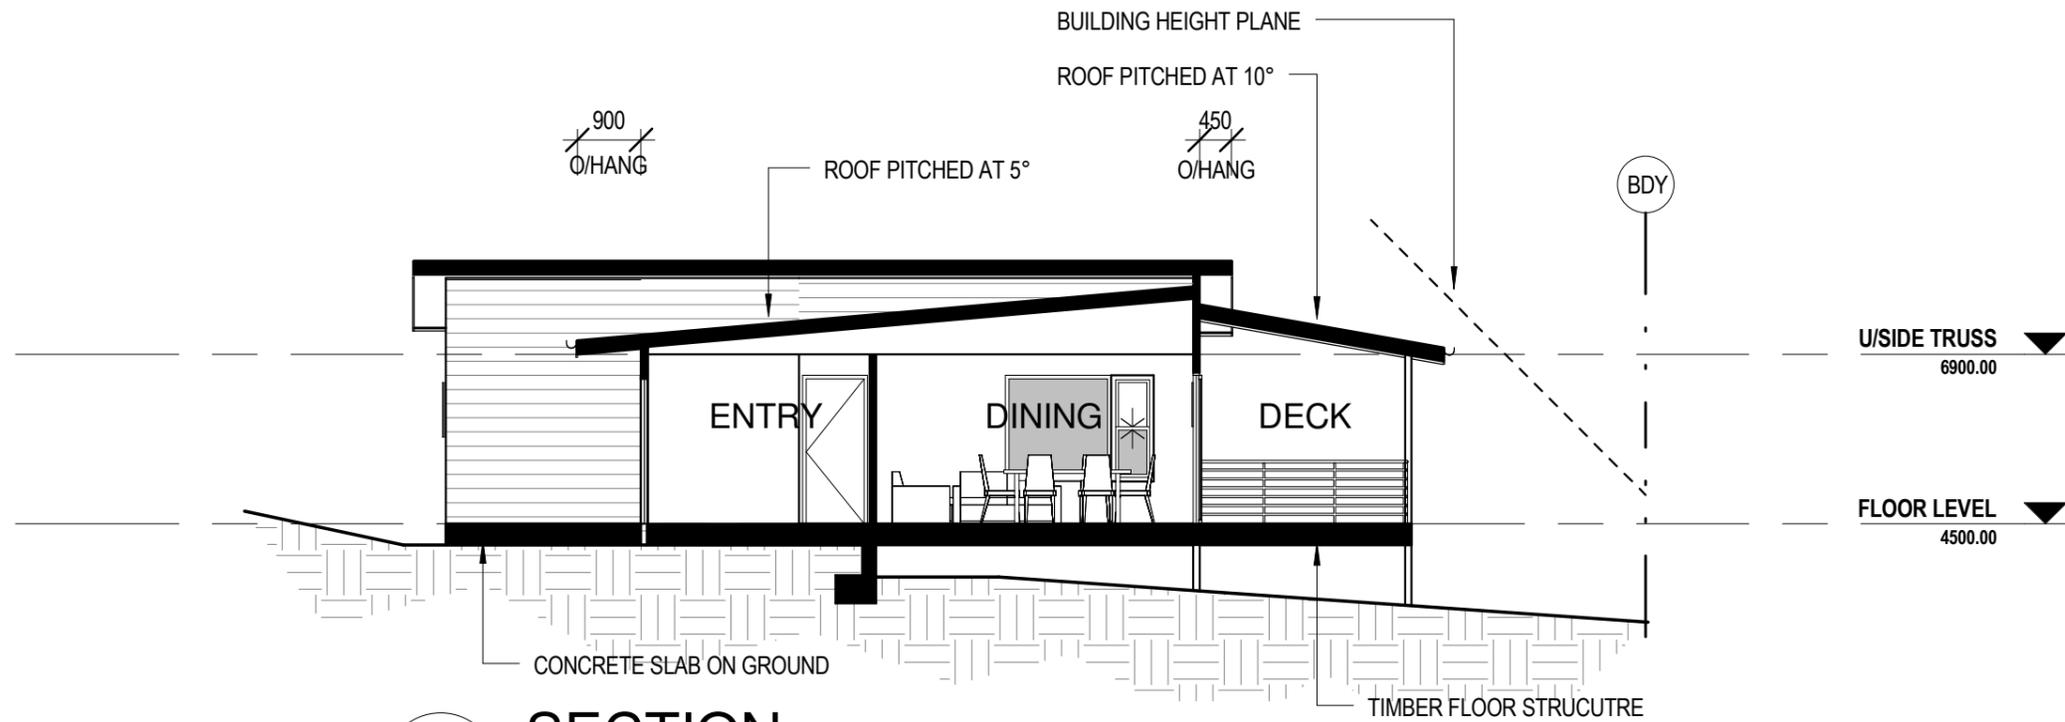

1 SECTION
1 : 100

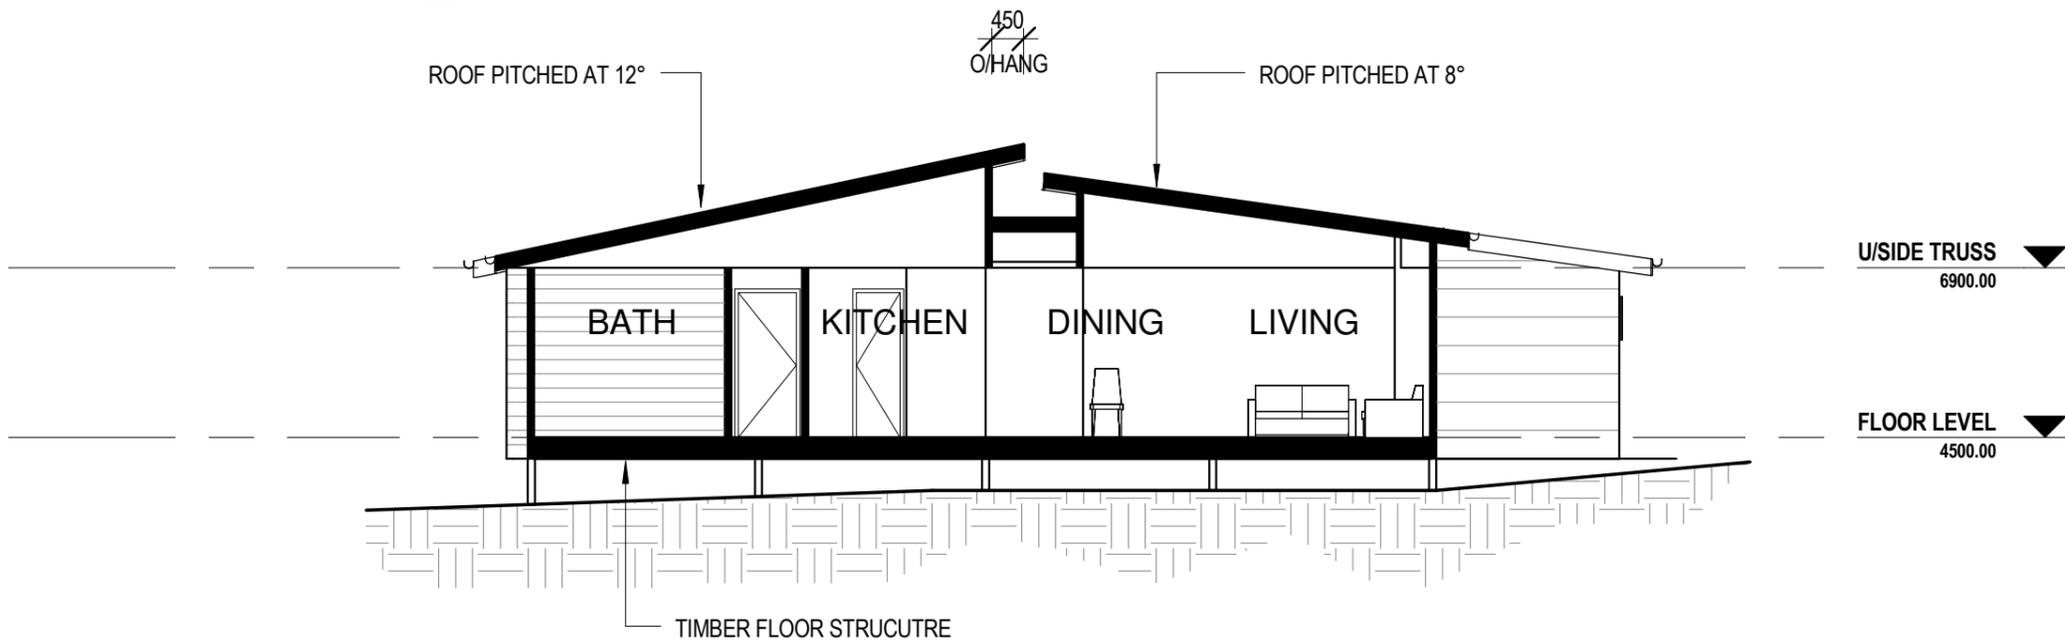

2 SECTION
1 : 100



PH: (02) 6674 8340 www.leisurebrothers.com.au
PO Box 1356, Kingscliff NSW 2487

COPYRIGHT

This is the sole property of Leisure Brothers P/L, and may not be used in whole, or in part without written or formal consent from Leisure Brothers. Legal action will be taken against any persons infringing the copyright.

NOTES

Wet areas to comply with BCA Part 3.8.1. *Brickwork to comply with AS3700 and BCA Part 3.3. *WC doors to comply with BCA Part 3.8.3.3. *Downpipes, HWS, and similar 25mm clear of Part 'B'. * All external concrete slabs or paving 75mm below weepholes.

CONTRACT APPROVAL

As per conditions of contract, these drawings are a representation of what is to be built and items not shown on this document or in specification are deemed not to be part of the contract.

I/We approve these drawings correct as per contract.

Signature _____ Date _____
Signature _____ Date _____

AMENDMENTS

NO.	DATE	DRAWN	REVISION
1.	07.07.2014	CAW	INITIAL CONCEPT
2.	22.07.2014	CAW	PRELIMINARY DA
3.	11.09.2014	CAW	DRAFT DA

CLIENT

ADDRESS
MATONG AVENUE
OCEAN SHORES, NSW
TYPE C



DRAWN

CAW
SCALE
1 : 100
SHEET
DA30


DATE

SEPT 2014
NOTE
Do not scale dimensions
Dimensions take precedence
JOB NUMBER

HOUSE TYPE

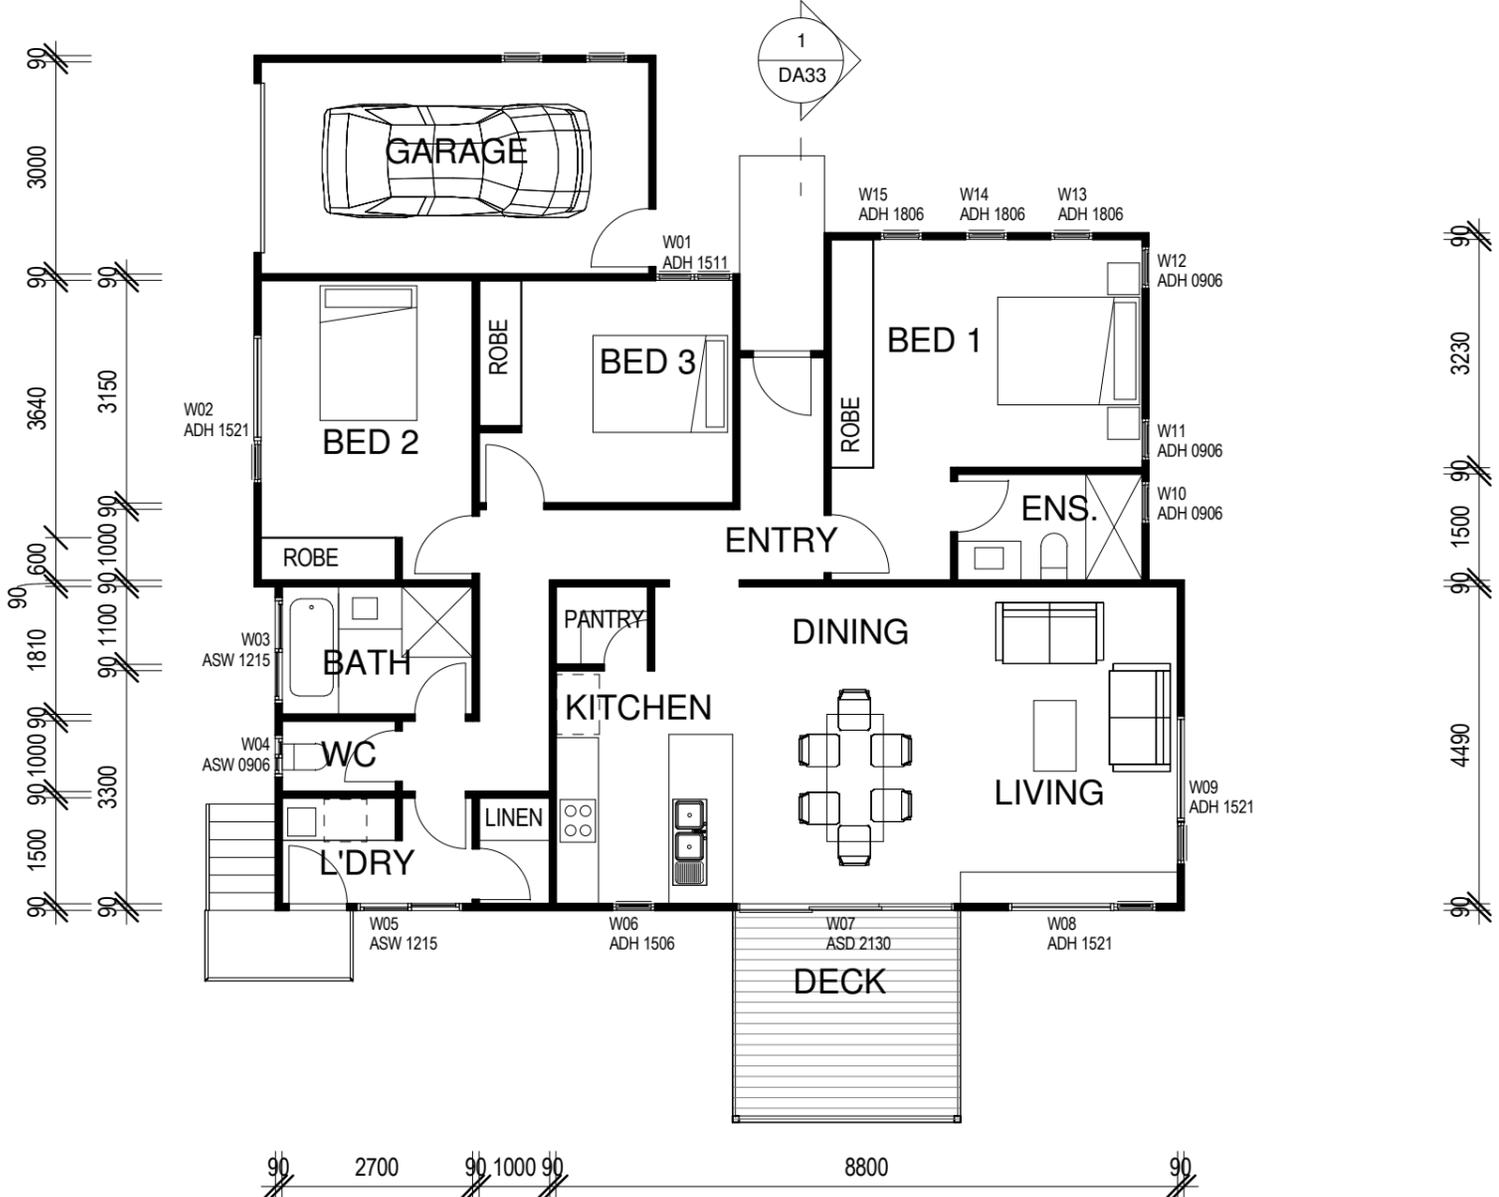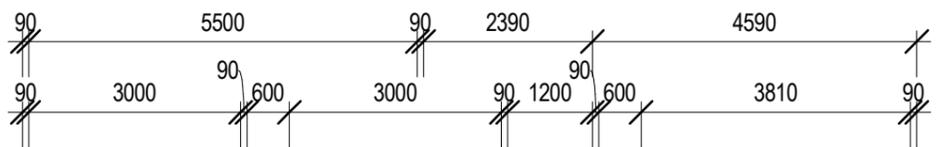

AREAS	
ENCLOSED	= 119m ²
GARAGE	= 21m ²
DECK	= 10m ²
TOTAL	= 150m ²

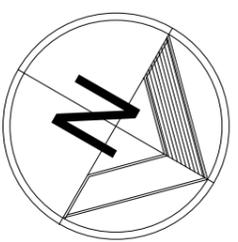


1 FLOOR PLAN
DA32 1 : 100




PH: (02) 6674 8340 www.leisurebrothers.com.au
PO Box 1356, Kingscliff NSW 2487


COPYRIGHT	CONTRACT APPROVAL	AMENDMENTS	CLIENT	DRAWN	DATE	HOUSE TYPE								
This is the sole property of Leisure Brothers P/L, and may not be used in whole, or in part without written or formal consent from Leisure Brothers. Legal action will be taken against any persons infringing the copyright. NOTES Wet areas to comply with BCA Part 3.8.1. *Brickwork to comply with AS3700 and BCA Part 3.3. *WC doors to comply with BCA Part 3.8.3.3. *Downpipes, HWS, and similar 25mm clear of Part 'B'. * All external concrete slabs or paving 75mm below weepholes.	As per conditions of contract, these drawings drawings are a representation of what is to be built and items not shown on this document or in specification are deemed not to be part of the contract. I/We approve these drawings correct as per contract. Signature _____ Date _____ Signature _____ Date _____	<table border="1"> <thead> <tr> <th>NO.</th> <th>DATE</th> <th>DRAWN</th> <th>REVISION</th> </tr> </thead> <tbody> <tr> <td>1.</td> <td>11.09.2014</td> <td>CAW</td> <td>DRAFT DA</td> </tr> </tbody> </table>	NO.	DATE	DRAWN	REVISION	1.	11.09.2014	CAW	DRAFT DA	ADDRESS MATONG AVENUE OCEAN SHORES, NSW TYPE C(A) ALTERNATE	CAW	SEPT 2014	
			NO.	DATE	DRAWN	REVISION								
1.	11.09.2014	CAW	DRAFT DA											
SCALE	NOTE													
1 : 100	Do not scale dimensions Dimensions take precedence													
SHEET	JOB NUMBER													
				DA31										

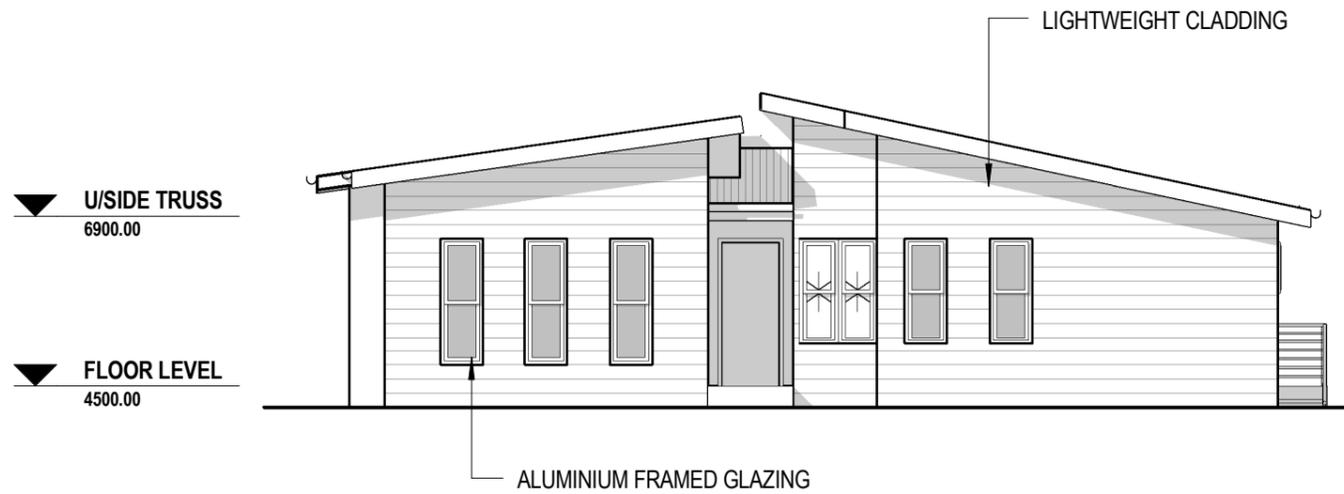


4 WEST ELEVATION
1 : 100

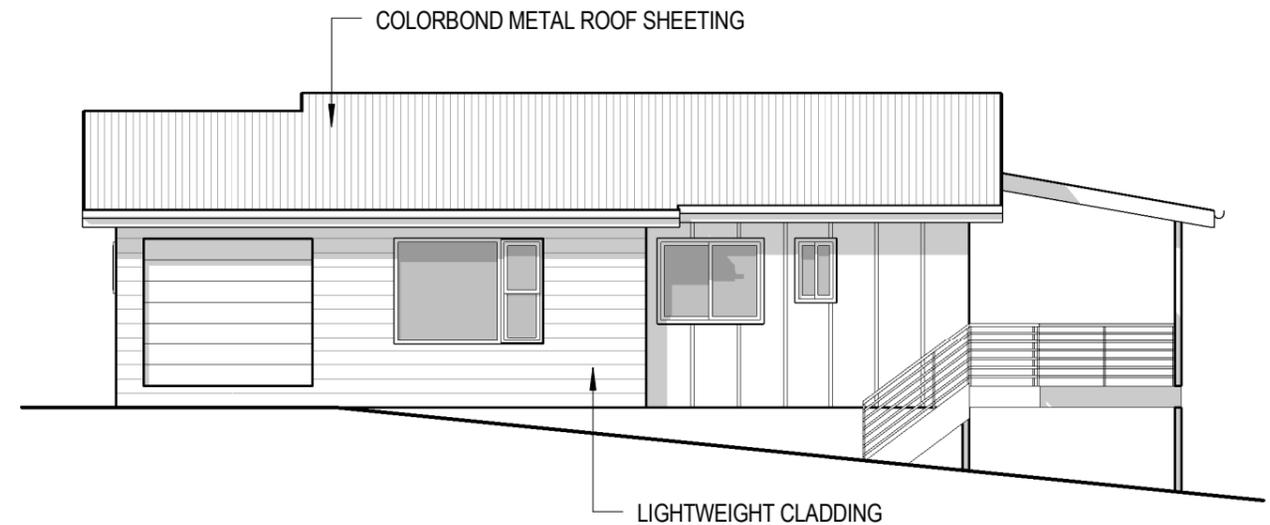

3 SOUTH ELEVATION
1 : 100

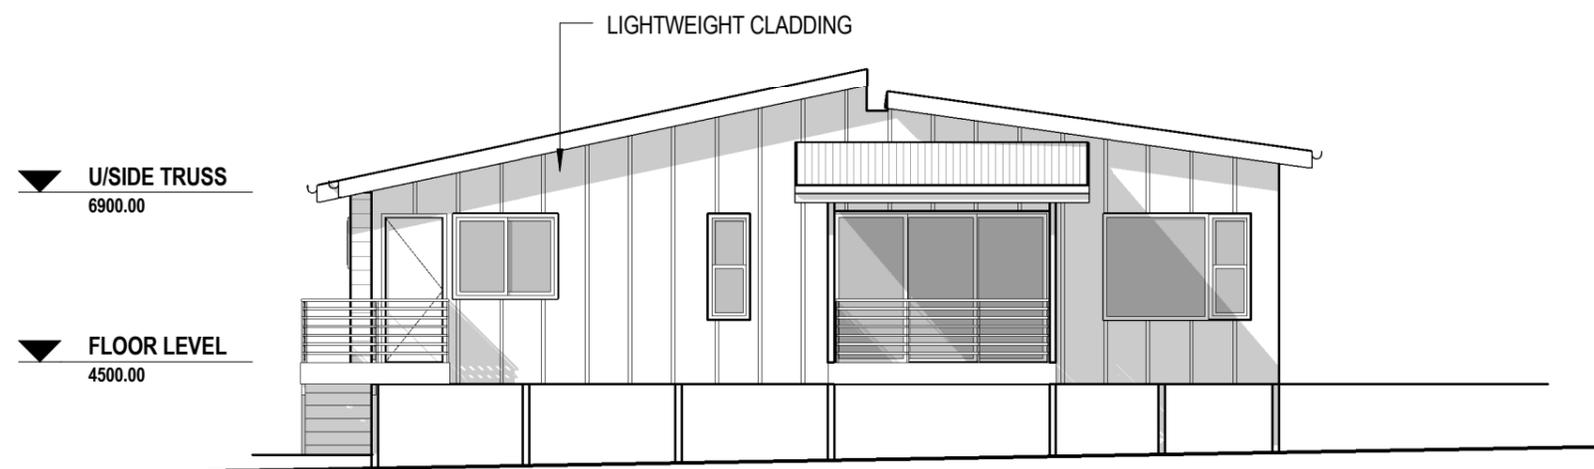

1 EAST ELEVATION
1 : 100

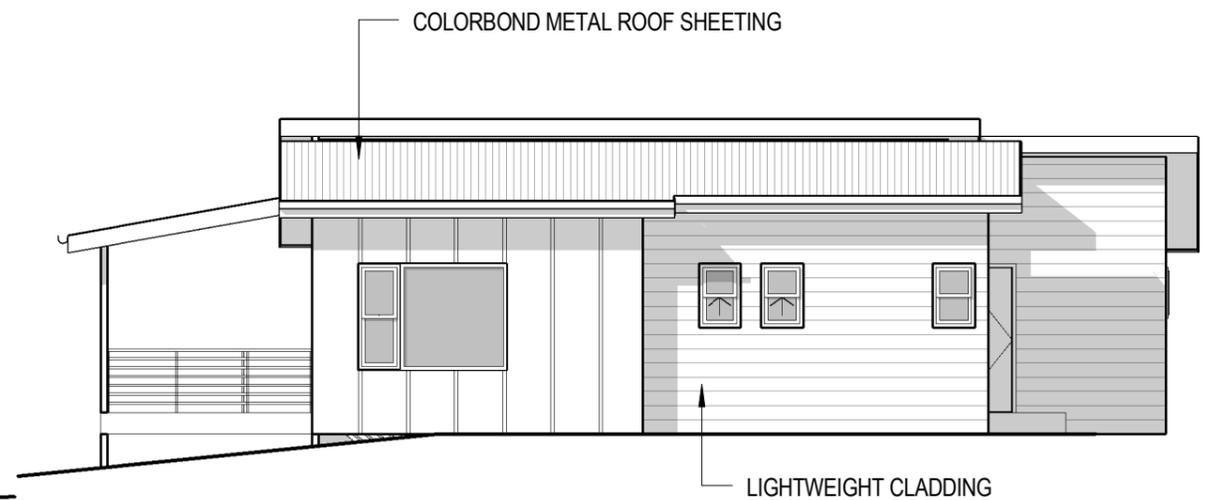

2 NORTH ELEVATION
1 : 100



PH: (02) 6674 8340 www.leisurebrothers.com.au
PO Box 1356, Kingscliff NSW 2487

COPYRIGHT

This is the sole property of Leisure Brothers P/L, and may not be used in whole, or in part without written or formal consent from Leisure Brothers. Legal action will be taken against any persons infringing the copyright.

NOTES

Wet areas to comply with BCA Part 3.8.1. *Brickwork to comply with AS3700 and BCA Part 3.3. *WC doors to comply with BCA Part 3.8.3.3. *Downpipes, HWS, and similar 25mm clear of Part 'B'. * All external concrete slabs or paving 75mm below weepholes.

CONTRACT APPROVAL

As per conditions of contract, these drawings are a representation of what is to be built and items not shown on this document or in specification are deemed not to be part of the contract.

I/We approve these drawings correct as per contract.

Signature _____ Date _____

Signature _____ Date _____

AMENDMENTS

NO.	DATE	DRAWN	REVISION
1.	11.09.2014	CAW	DRAFT DA

CLIENT

ADDRESS

MATONG AVENUE
OCEAN SHORES, NSW
TYPE C(A) ALTERNATE

DRAWN

CAW

SCALE

1 : 100

SHEET

DA32

DATE


SEPT 2014

NOTE

Do not scale dimensions
Dimensions take precedence

JOB NUMBER

HOUSE TYPE

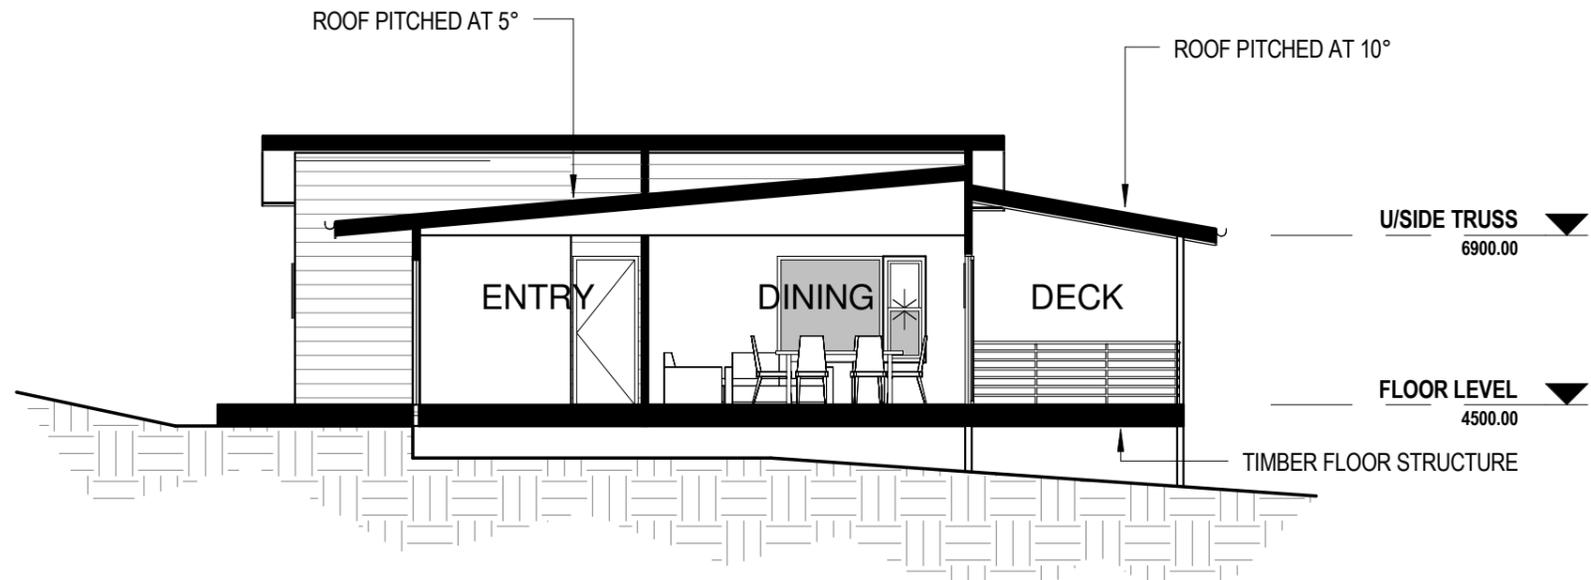

1 SECTION
DA31 1 : 100



PH: (02) 6674 8340 www.leisurebrothers.com.au
PO Box 1356, Kingscliff NSW 2487

COPYRIGHT

This is the sole property of Leisure Brothers P/L, and may not be used in whole, or in part without written or formal consent from Leisure Brothers. Legal action will be taken against any persons infringing the copyright.

NOTES

Wet areas to comply with BCA Part 3.8.1. *Brickwork to comply with AS3700 and BCA Part 3.3. *WC doors to comply with BCA Part 3.8.3.3. *Downpipes, HWS, and similar 25mm clear of Part 'B'. * All external concrete slabs or paving 75mm below weepholes.

CONTRACT APPROVAL

As per conditions of contract, these drawings are a representation of what is to be built and items not shown on this document or in specification are deemed not to be part of the contract.

I/We approve these drawings correct as per contract.

Signature _____ Date _____

Signature _____ Date _____

AMENDMENTS

NO.	DATE	DRAWN	REVISION
1.	11.09.2014	CAW	DRAFT DA

CLIENT

ADDRESS

MATONG AVENUE
OCEAN SHORES, NSW
TYPE C(A) ALTERNATE

DRAWN

CAW

SCALE

1 : 100

SHEET

DA33

DATE



SEPT 2014

NOTE


Do not scale dimensions
Dimensions take precedence

JOB NUMBER

HOUSE TYPE

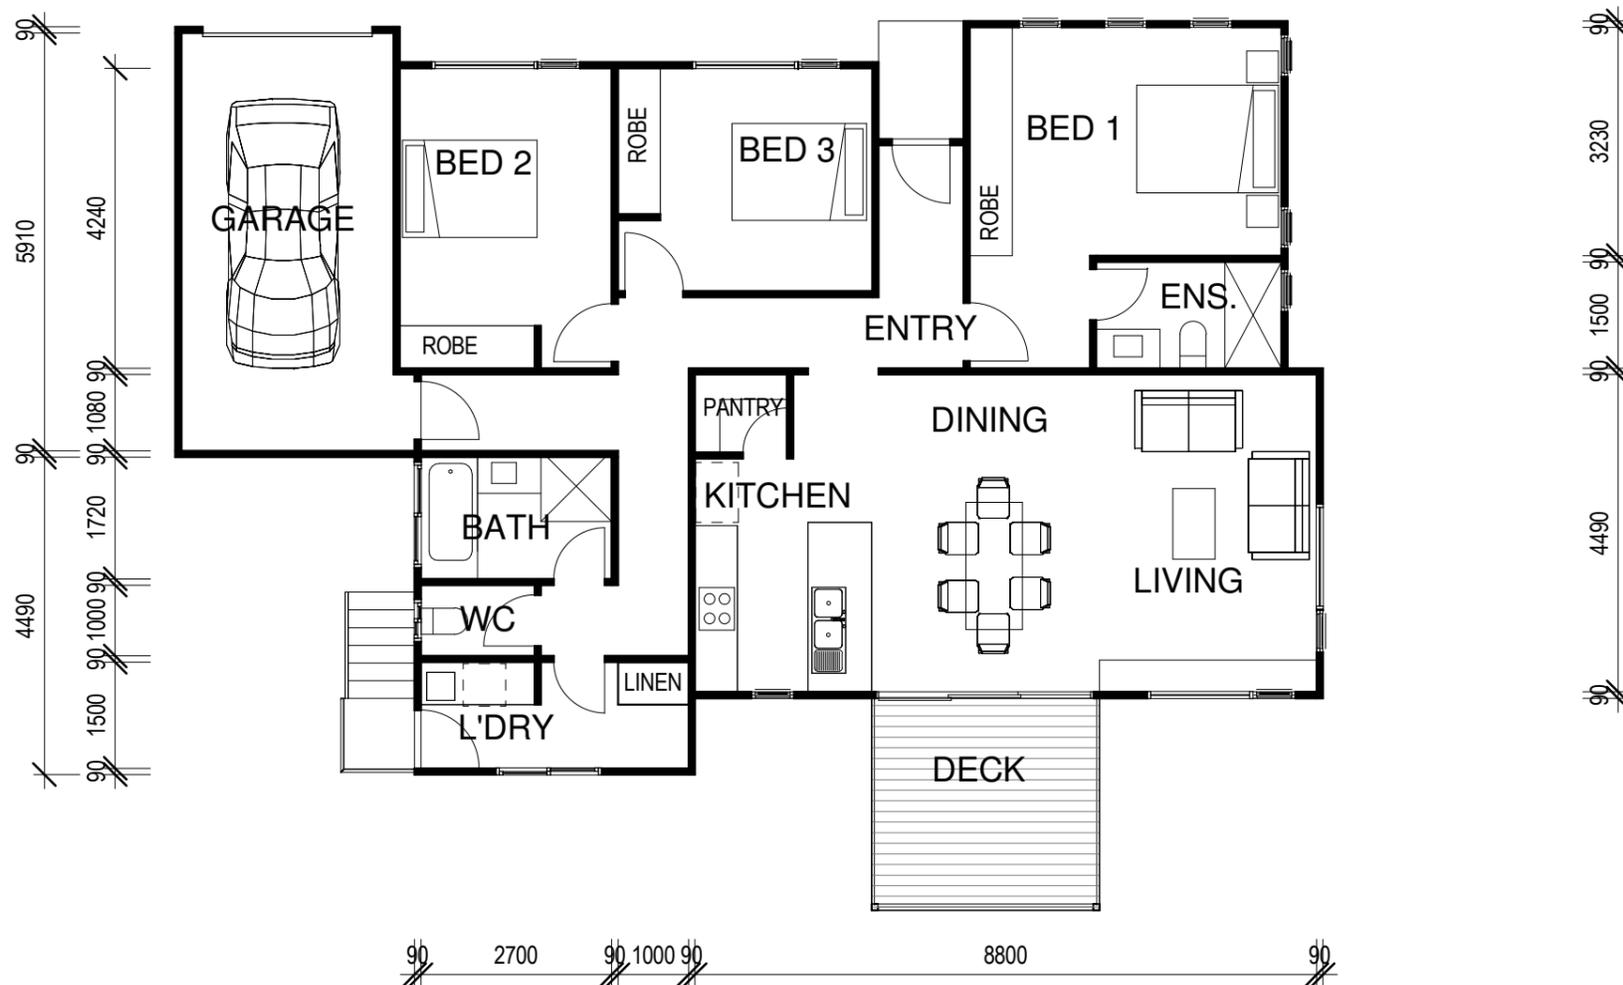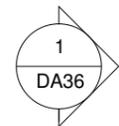

AREAS	
ENCLOSED	= 119m ²
GARAGE	= 21m ²
DECK	= 10m ²
TOTAL	= 150m ²

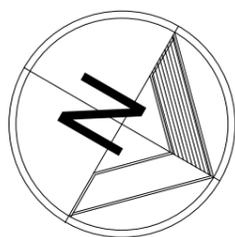

1 FLOOR PLAN
DA35 1 : 100



PH: (02) 6674 8340 www.leisurebrothers.com.au
PO Box 1356, Kingscliff NSW 2487

COPYRIGHT

This is the sole property of Leisure Brothers P/L, and may not be used in whole, or in part without written or formal consent from Leisure Brothers. Legal action will be taken against any persons infringing the copyright.

NOTES

Wet areas to comply with BCA Part 3.8.1. *Brickwork to comply with AS3700 and BCA Part 3.3. *WC doors to comply with BCA Part 3.8.3.3. *Downpipes, HWS, and similar 25mm clear of Part 'B'. * All external concrete slabs or paving 75mm below weepholes.

CONTRACT APPROVAL

As per conditions of contract, these drawings are a representation of what is to be built and items not shown on this document or in specification are deemed not to be part of the contract.

I/We approve these drawings correct as per contract.

Signature _____ Date _____
Signature _____ Date _____

AMENDMENTS

NO.	DATE	DRAWN	REVISION
1.	11.09.2014	CAW	DRAFT DA

CLIENT

ADDRESS
MATONG AVENUE
OCEAN SHORES, NSW
TYPE C (B) ALTERNATE


DRAWN

CAW
SCALE
1 : 100
SHEET
DA34


DATE

SEPT 2014
NOTE
Do not scale dimensions
Dimensions take precedence
JOB NUMBER


HOUSE TYPE

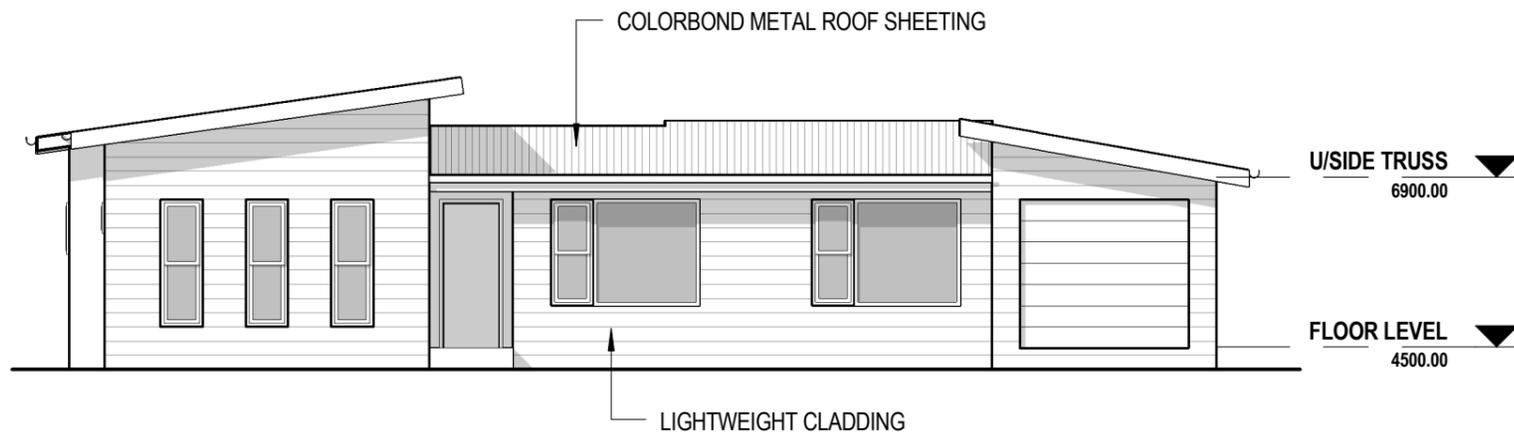


4 WEST ELEVATION
1 : 100

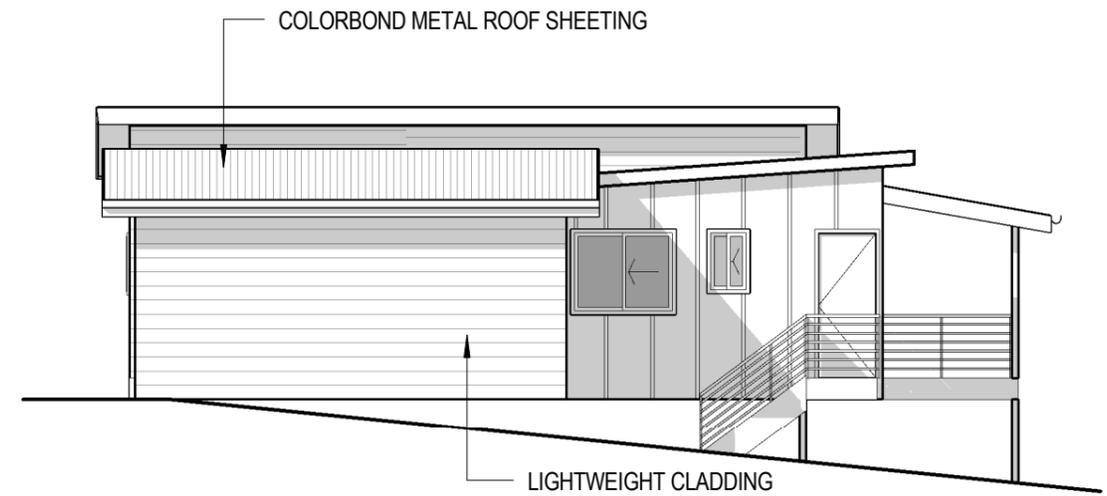

3 SOUTH ELEVATION
1 : 100

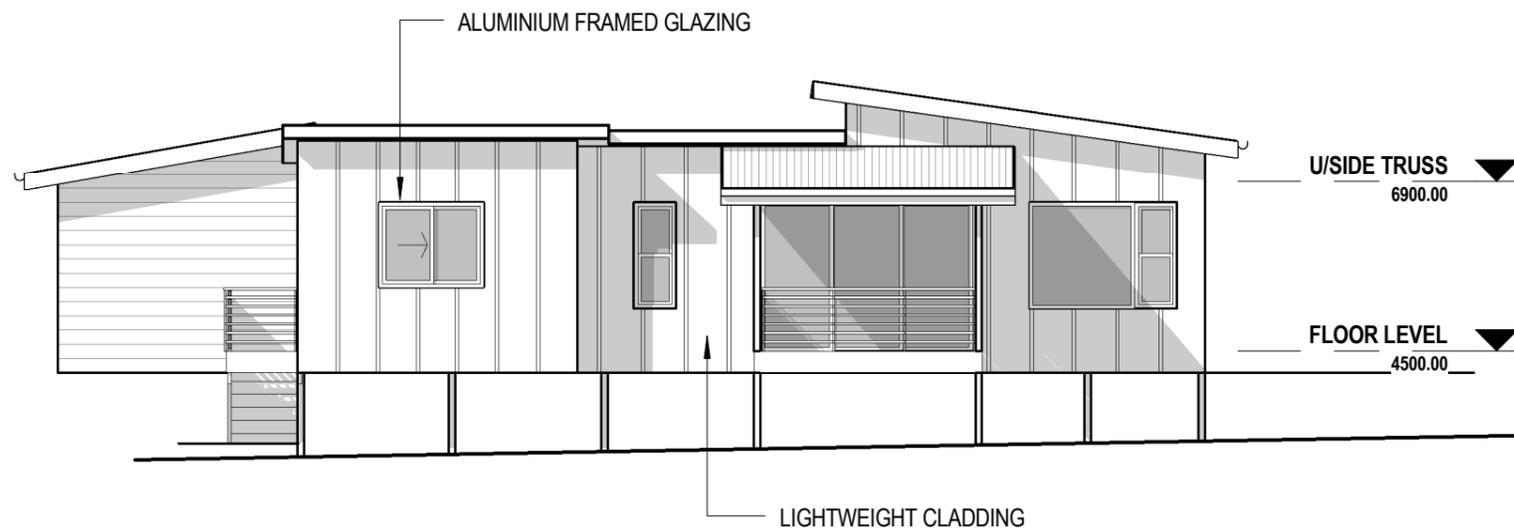

1 EAST ELEVATION
1 : 100

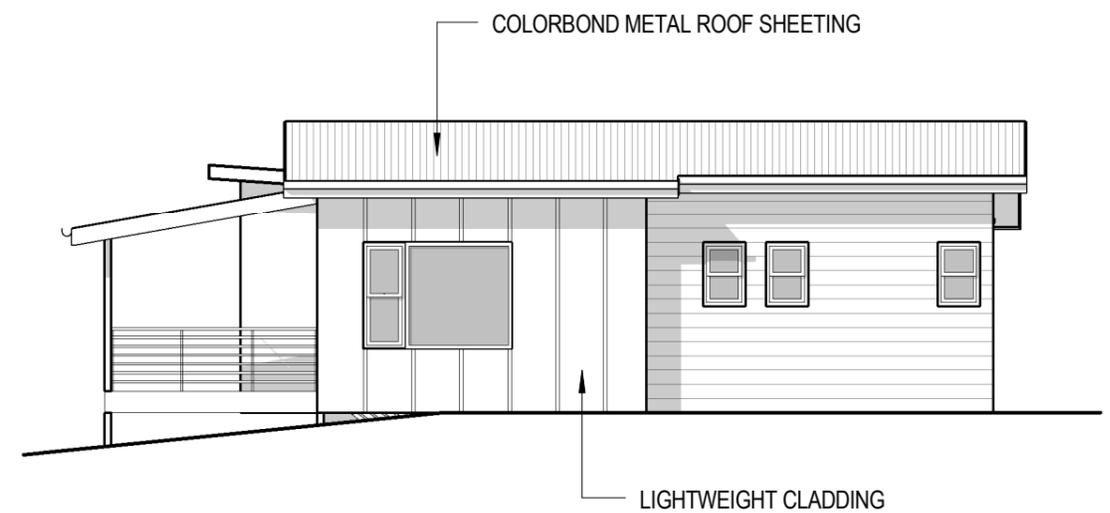

2 NORTH ELEVATION
1 : 100



PH: (02) 6674 8340 www.leisurebrothers.com.au
PO Box 1356, Kingscliff NSW 2487

COPYRIGHT

This is the sole property of Leisure Brothers P/L, and may not be used in whole, or in part without written or formal consent from Leisure Brothers. Legal action will be taken against any persons infringing the copyright.

NOTES

Wet areas to comply with BCA Part 3.8.1. *Brickwork to comply with AS3700 and BCA Part 3.3. *WC doors to comply with BCA Part 3.8.3.3. *Downpipes, HWS, and similar 25mm clear of Part 'B'. * All external concrete slabs or paving 75mm below weepholes.

CONTRACT APPROVAL

As per conditions of contract, these drawings are a representation of what is to be built and items not shown on this document or in specification are deemed not to be part of the contract.

I/We approve these drawings correct as per contract.

Signature _____ Date _____

Signature _____ Date _____

AMENDMENTS

NO.	DATE	DRAWN	REVISION
1.	11.09.2014	CAW	DRAFT DA

CLIENT

ADDRESS
MATONG AVENUE
OCEAN SHORES, NSW
TYPE C (B) ALTERNATE


DRAWN

CAW
SCALE
1 : 100
SHEET
DA35

DATE

SEPT 2014
NOTE
Do not scale dimensions
Dimensions take precedence
JOB NUMBER

HOUSE TYPE

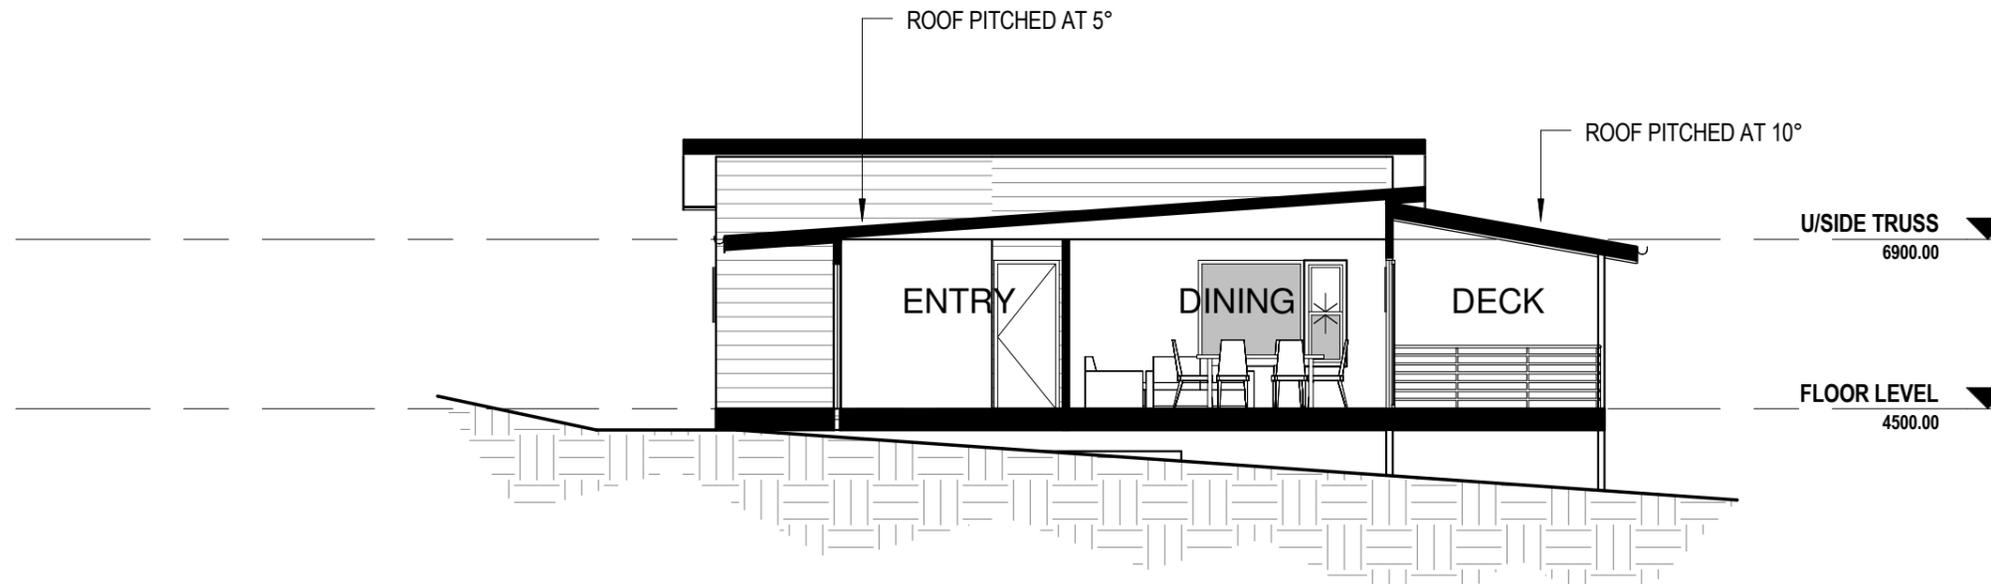

1
SECTION
DA34
1 : 100



PH: (02) 6674 8340 www.leisurebrothers.com.au
 PO Box 1356, Kingscliff NSW 2487

COPYRIGHT

This is the sole property of Leisure Brothers P/L, and may not be used in whole, or in part without written or formal consent from Leisure Brothers. Legal action will be taken against any persons infringing the copyright.

NOTES

Wet areas to comply with BCA Part 3.8.1. *Brickwork to comply with AS3700 and BCA Part 3.3. *WC doors to comply with BCA Part 3.8.3.3. *Downpipes, HWS, and similar 25mm clear of Part 'B'. * All external concrete slabs or paving 75mm below weepholes.

CONTRACT APPROVAL

As per conditions of contract, these drawings are a representation of what is to be built and items not shown on this document or in specification are deemed not to be part of the contract.

I/We approve these drawings correct as per contract.

Signature _____ Date _____
 Signature _____ Date _____

AMENDMENTS

NO.	DATE	DRAWN	REVISION
1.	11.09.2014	CAW	DRAFT DA

CLIENT

ADDRESS
 MATONG AVENUE
 OCEAN SHORES, NSW
 TYPE C (B) ALTERNATE



DRAWN

CAW
 SCALE
 1 : 100
 SHEET
 DA36

DATE

SEPT 2014
 NOTE
 Do not scale dimensions
 Dimensions take precedence
 JOB NUMBER

HOUSE TYPE

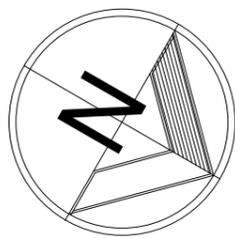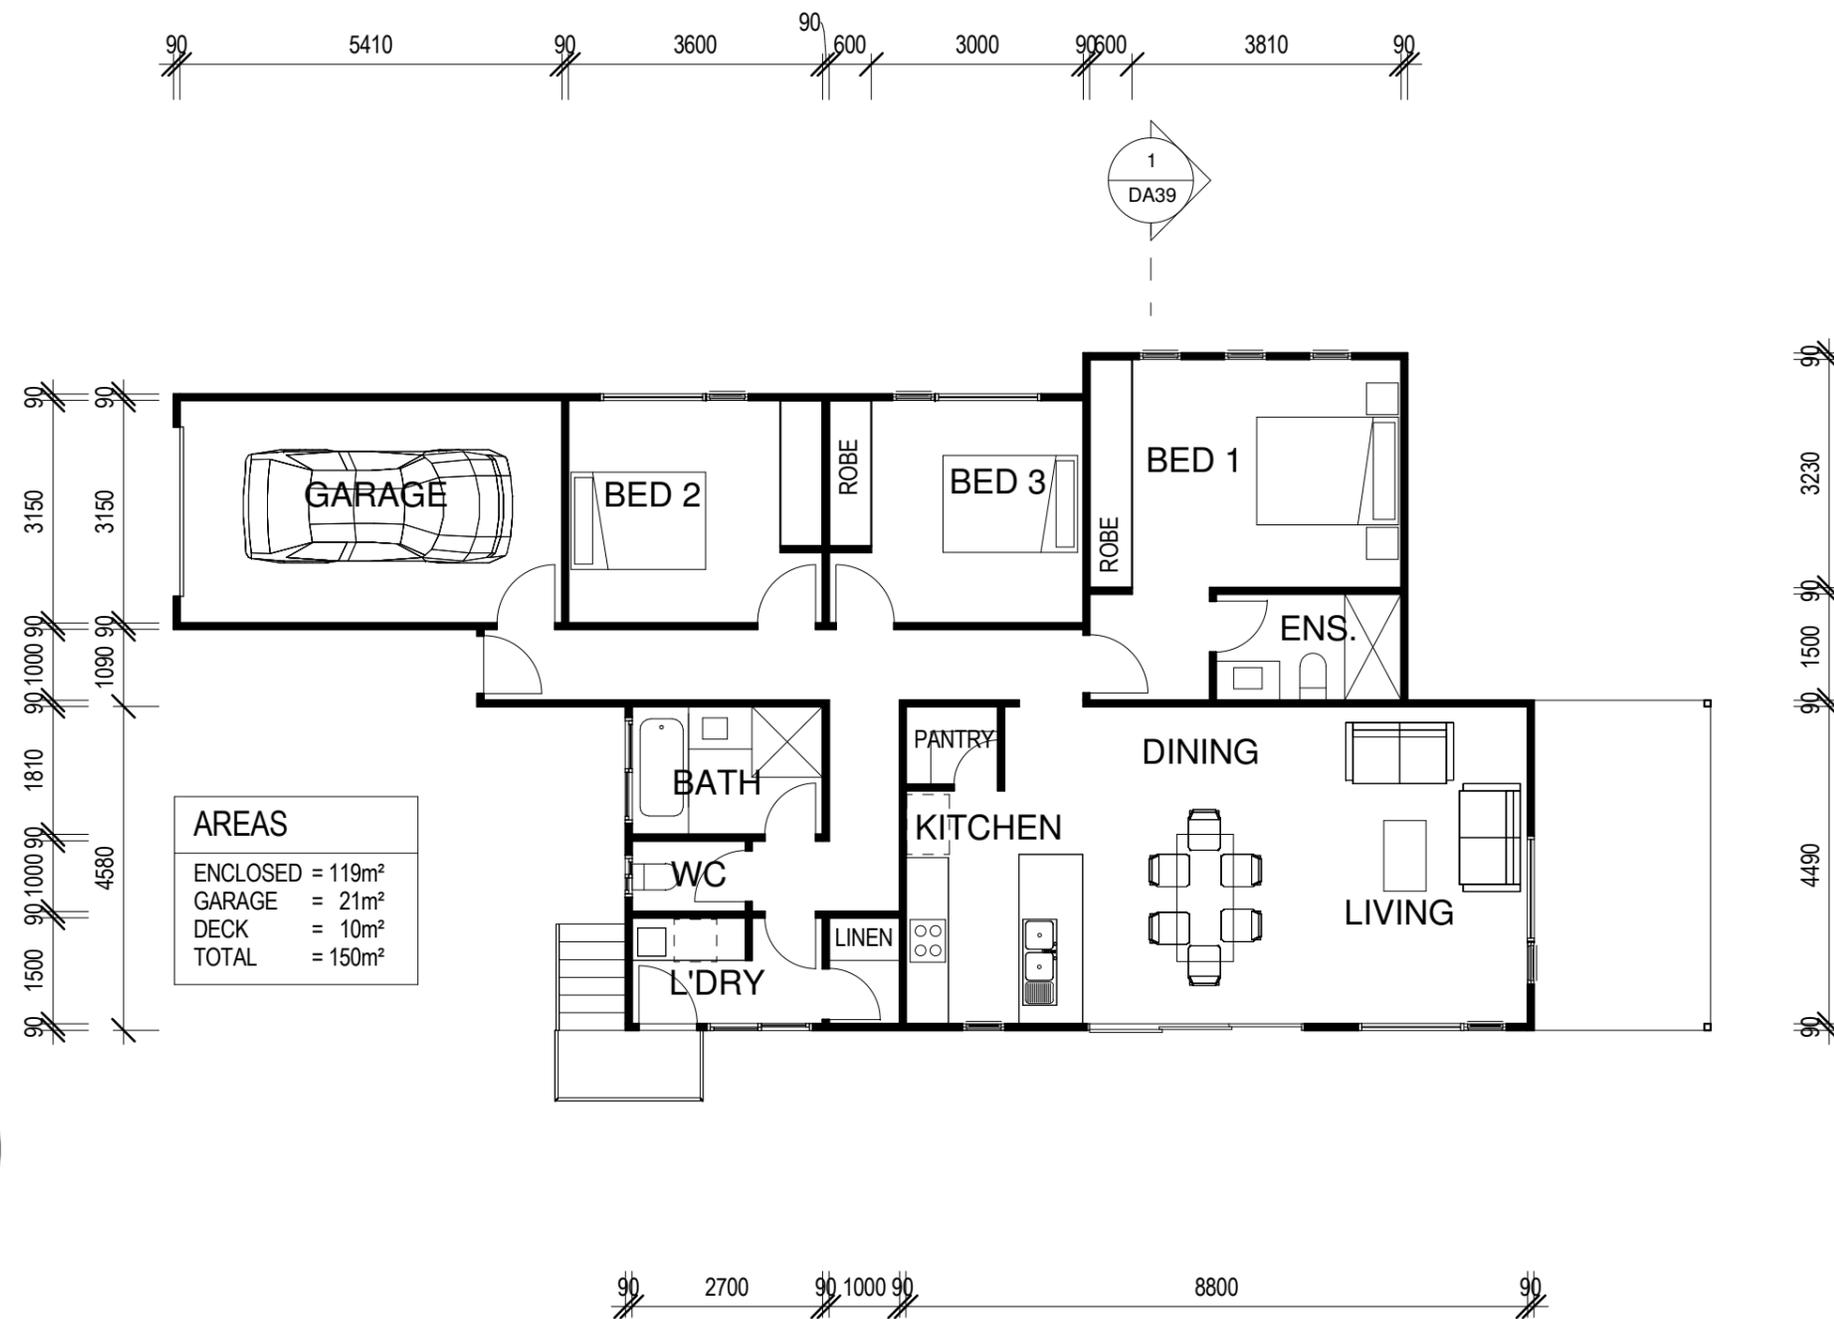

1 **FLOOR PLAN**
 DA38 1 : 100



PH: (02) 6674 8340 www.leisurebrothers.com.au
 PO Box 1356, Kingscliff NSW 2487

COPYRIGHT

This is the sole property of Leisure Brothers P/L, and may not be used in whole, or in part without written or formal consent from Leisure Brothers. Legal action will be taken against any persons infringing the copyright.

NOTES

Wet areas to comply with BCA Part 3.8.1. *Brickwork to comply with AS3700 and BCA Part 3.3. *WC doors to comply with BCA Part 3.8.3.3. *Downpipes, HWS, and similar 25mm clear of Part 'B'. * All external concrete slabs or paving 75mm below weepholes.

CONTRACT APPROVAL

As per conditions of contract, these drawings are a representation of what is to be built and items not shown on this document or in specification are deemed not to be part of the contract.

I/We approve these drawings correct as per contract.

Signature _____ Date _____

Signature _____ Date _____

AMENDMENTS

NO.	DATE	DRAWN	REVISION
1.	21.06.2014	CAW	INITIAL CONCEPT
2.	07.07.2014	CAW	DESIGN DEVELOPED

CLIENT

ADDRESS
 MATONG AVENUE
 OCEAN SHORES, NSW
 TYPE C (C) ALTERNATIVE

DRAWN

CAW

SCALE

1 : 100

SHEET

DA37

DATE


SEPT 2014

NOTE

Do not scale dimensions
 Dimensions take precedence

JOB NUMBER


HOUSE TYPE

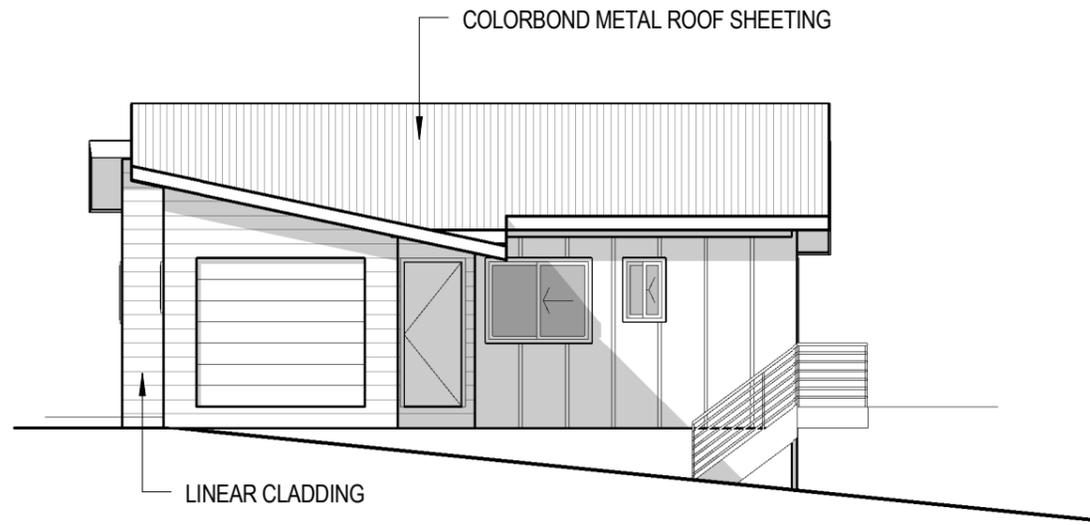

3

SOUTH ELEVATION


1 : 100

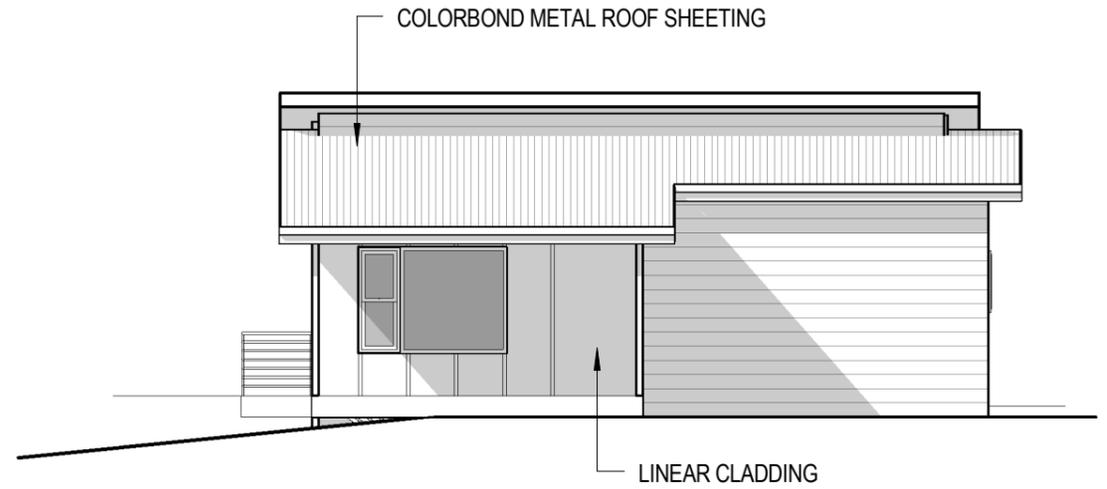

2

NORTH ELEVATION

1 : 100

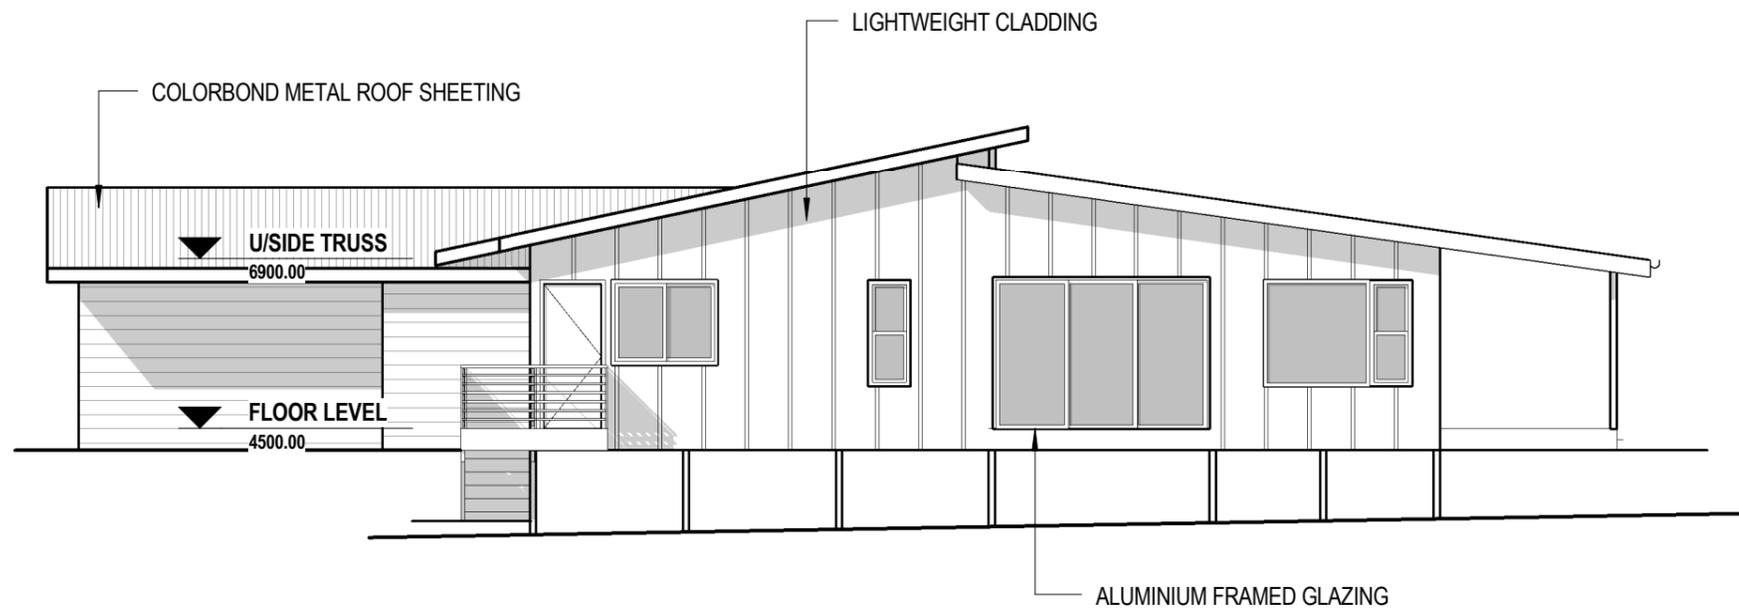

1

EAST ELEVATION

1 : 100



PH: (02) 6674 8340 www.leisurebrothers.com.au
PO Box 1356, Kingscliff NSW 2487

COPYRIGHT

This is the sole property of Leisure Brothers P/L, and may not be used in whole, or in part without written or formal consent from Leisure Brothers. Legal action will be taken against any persons infringing the copyright.

NOTES

Wet areas to comply with BCA Part 3.8.1. *Brickwork to comply with AS3700 and BCA Part 3.3. *WC doors to comply with BCA Part 3.8.3.3. *Downpipes, HWS, and similar 25mm clear of Part 'B'. * All external concrete slabs or paving 75mm below weepholes.

CONTRACT APPROVAL

As per conditions of contract, these drawings are a representation of what is to be built and items not shown on this document or in specification are deemed not to be part of the contract.

I/We approve these drawings correct as per contract.

Signature _____ Date _____

Signature _____ Date _____

AMENDMENTS

NO.	DATE	DRAWN	REVISION
1.	07.07.2014	CAW	INITIAL CONCEPT

CLIENT

ADDRESS

MATONG AVENUE
OCEAN SHORES, NSW
TYPE C (C) ALTERNATIVE

DRAWN

CAW

SCALE

1 : 100

SHEET

DA38

DATE


SEPT 2014

NOTE


Do not scale dimensions
Dimensions take precedence

JOB NUMBER

HOUSE TYPE

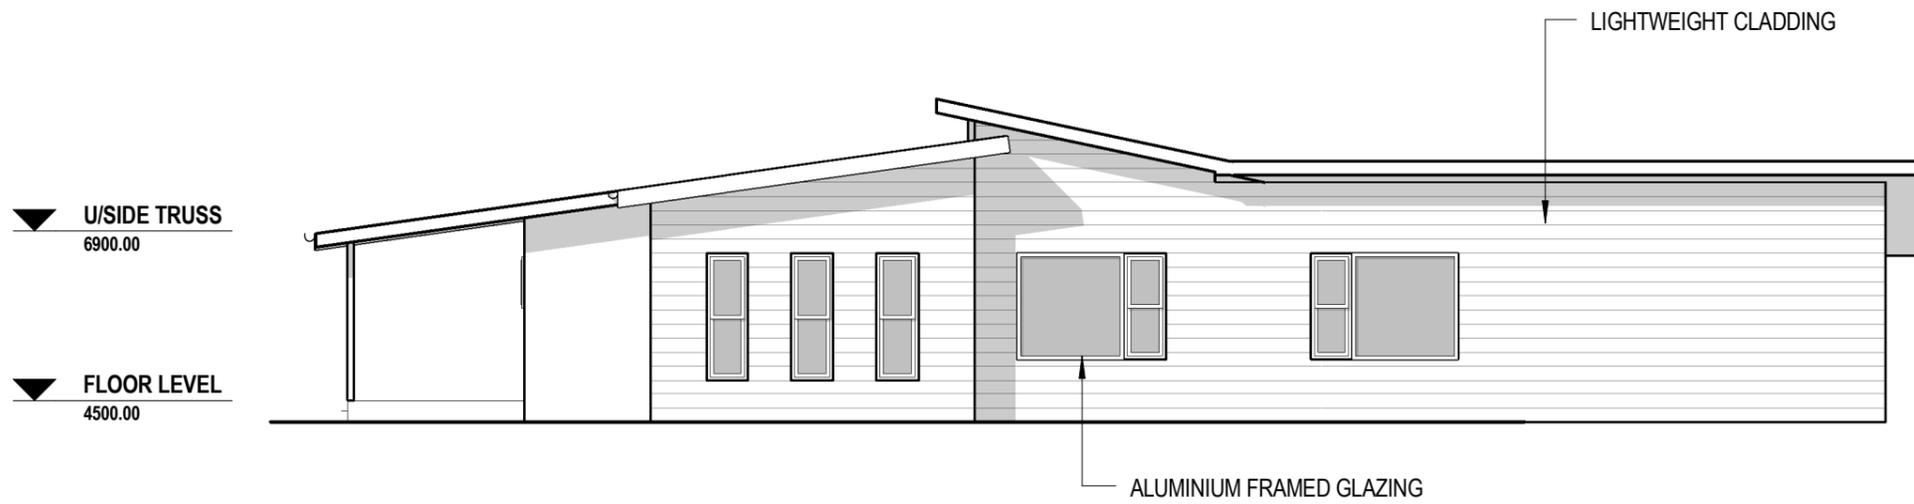

2 WEST ELEVATION
1 : 100

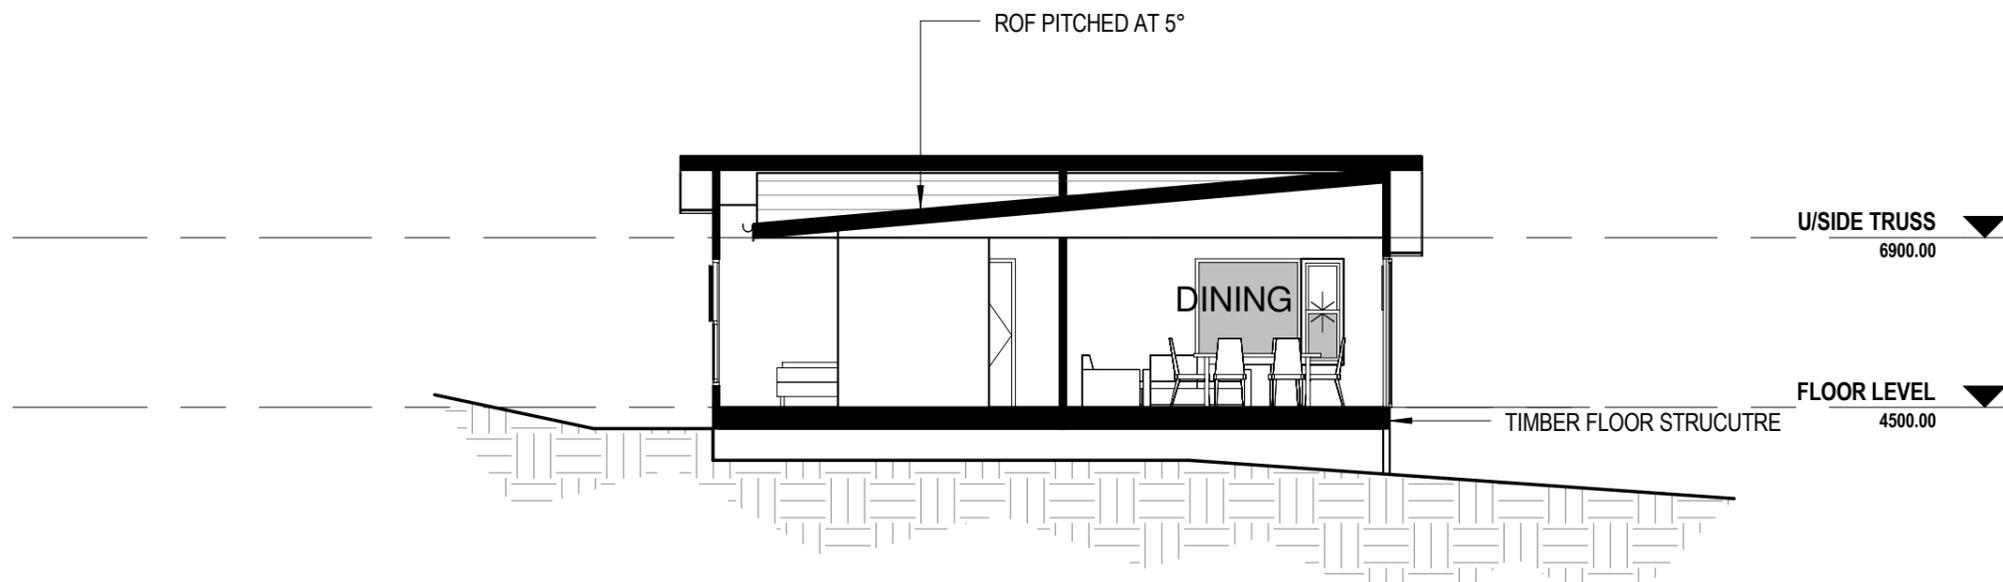

1 SECTION
DA37 1 : 100



PH: (02) 6674 8340 www.leisurebrothers.com.au
PO Box 1356, Kingscliff NSW 2487

COPYRIGHT

This is the sole property of Leisure Brothers P/L, and may not be used in whole, or in part without written or formal consent from Leisure Brothers. Legal action will be taken against any persons infringing the copyright.

NOTES

Wet areas to comply with BCA Part 3.8.1. *Brickwork to comply with AS3700 and BCA Part 3.3. *WC doors to comply with BCA Part 3.8.3.3. *Downpipes, HWS, and similar 25mm clear of Part 'B'. * All external concrete slabs or paving 75mm below weepholes.

CONTRACT APPROVAL

As per conditions of contract, these drawings are a representation of what is to be built and items not shown on this document or in specification are deemed not to be part of the contract.

I/We approve these drawings correct as per contract.

Signature _____ Date _____
Signature _____ Date _____

AMENDMENTS

NO.	DATE	DRAWN	REVISION
1.	07.07.2014	CAW	INITIAL CONCEPT

CLIENT

ADDRESS
MATONG AVENUE
OCEAN SHORES, NSW
TYPE C (C) ALTERNATIVE

DRAWN

CAW
SCALE
1 : 100
SHEET
DA39

DATE

SEPT 2014
NOTE
Do not scale dimensions
Dimensions take precedence
JOB NUMBER

HOUSE TYPE