

SHOP-TOP HOUSING

9 Fingal St - Brunswick Heads

DRAWING ID	NAME	REV	SCALE
DA000	COVER PAGE	02	
DA001	SITE PLAN	02	1:500
DA002	SITE ANALYSIS	02	1:200
DA010	DEMOLITION PLAN	02	1:200
DA100	GROUND FLOOR PLAN	02	1:200
DA101	FIRST FLOOR PLAN	02	1:200
DA102	ROOF PLAN	02	1:200
DA104	ADAPTABLE HOUSING	02	1:100
DA110	AREA CALCULATIONS	02	1:200
DA200	NORTH - SOUTH ELEVATIONS	02	1:200
DA201	EAST - WEST ELEVATIONS	02	1:200
DA300	SECTIONS	02	1:200
DA301	SECTIONS	02	1:200
DA400	SHADOW DIAGRAMS - 1	02	1:500
DA401	SHADOW DIAGRAMS - 2	02	1:500
DA500	MATERIAL BOARD	02	
DA600	PHOTOMONTAGE	02	
DA700	NOTIFICATION PLAN	02	1:400
DA800	LANDSCAPE PLAN	02	1:200



BUREAU SRH | architecture

NOMINATED ARCHITECT: SIMON HANSON # 6739

GENERAL: THIS DRAWING SHALL BE READ IN CONJUNCTION WITH ALL OTHER ARCHITECTURAL & CONSULTANT DRAWINGS & SPECIFICATIONS & WITH SUCH OTHER WRITTEN INSTRUCTIONS ISSUED DURING THE COURSE OF THE CONTRACT. NOTIFY ARCHITECT OF ANY DISCREPANCIES BEFORE PROCEEDING WITH WORK. MATERIALS & WORKMANSHIP SHALL BE IN ACCORDANCE WITH THE SPECIFICATION, CURRENT SAA CODES, BUILDING REGULATIONS & OTHER STATUTORY AUTHORITIES. VERIFY ALL DIMENSIONS ON SITE AND NOTIFY ARCHITECT OF ANY DISCREPANCIES (USE FIGURED DIMENSIONS ONLY). COPYRIGHT, ALL RIGHT RESERVED. THIS DRAWING IS COPYRIGHT AND CONFIDENTIAL & MAY NOT BE REPRODUCED BY ANY PERSON WITHOUT WRITTEN PERMISSION OF THE ABOVE COMPANY & IS NOT TO BE USED IN ANY MANNER PREJUDICIAL TO THE INTERESTS OF THAT COMPANY. THIS DRAWING AND ATTACHED SHEET REMAIN THE PROPERTY OF BUREAU SRH PTY LTD.

CAD FILES: INFORMATION IN ELECTRONIC FILES TRANSMITTED REMAIN THE INTELLECTUAL PROPERTY OF BUREAU SRH. BUREAU SRH DO NOT GUARANTEE CAD DOCUMENTS CONTAIN COMPLETE AND ACCURATE INFORMATION. CAD DOCUMENTS MUST BE COMPARED TO, AND READ IN CONJUNCTION WITH CURRENT HARD COPY DOCUMENTS. BUREAU SRH ARE NOT LIABLE FOR ALTERNATIONS TO CAD FILES BY THIRD PARTIES.

NB: THIS BUILDING HAS NOT BEEN DOCUMENTED AS A BIM MODEL. THE DOCUMENTS ARE STRICTLY REPRESENTATIONAL AND THEY HAVE BEEN PRODUCED SOLELY TO BE PRINTED OUT (OR CONVEYED AS PDF FORMAT) WITH THE INFORMATION CONTAINED THEREON TO BE READ OFF THE PRINTED 2D DRAWINGS (OR PDFs). THEY ARE NOT TO BE USED AS THE BASIS OF BIM STYLE COORDINATION OR CONSTRUCTION SET-OUTS.

BUREAU SRH ARE NOT LIABLE FOR THE DOCUMENTS BEING USED IN ANY MANNER EXCEPT THE MANNER DESCRIBED ABOVE, AND BUREAU SRH WILL NOT BE RESPONSIBLE FOR ANY INACCURACIES OR DISCREPANCIES WHICH RESULT FROM USING THE DOCUMENTS IN ANY OTHER WAY. IF, BY PRIOR AGREEMENT, YOU HAVE RECEIVED ELECTRONIC DRAWING FILES, THESE DOCUMENTS MUST BE COMPARED TO, AND READ IN CONJUNCTION WITH, THE LATEST ISSUE OF THE ORIGINAL HARD COPY, IN ORDER TO ENSURE THE ACCURACY OF THE INFORMATION CONTAINED AND TO FURTHER ENSURE THAT NO MODIFICATIONS HAVE BEEN MADE TO THE DOCUMENTS.

THE INFORMATION CONTAINED IN THE ELECTRONIC FILES FOR THE ABOVE PROJECT HAS BEEN CREATED BY BUREAU SRH AND REMAINS THE INTELLECTUAL PROPERTY OF BUREAU SRH. WHILE BUREAU SRH HAS MADE EVERY APPROPRIATE EFFORT TO ENSURE THE ACCURACY OF THESE DOCUMENTS, IT CANNOT GUARANTEE THAT THESE DOCUMENTS CONTAIN COMPLETE AND ACCURATE INFORMATION.

LEGEND:

SHOP-TOP HOUSING

REV	DATE	NAME
01	18/05/2023	ISSUED FOR DEVELOPMENT APPLICATION
02	11/07/2023	ISSUED FOR DEVELOPMENT APPLICATION

9 Fingal St

STAGE:	DEVELOPMENT APPLICATION
SCALE @ A3:	


DRAWING TITLE:	COVER PAGE
CLIENT: Bart Vaneray	
DRAWN: ZD	CHECKED: HHH
	APPROVED: SRH


PROJECT No: 23010

DRAWING No:	DA000
REVISION:	
	02

NOT FOR CONSTRUCTION

1101702005 5:32 PM 11/07/23 BUREAU SRH ARCHITECTURE PTY LTD 

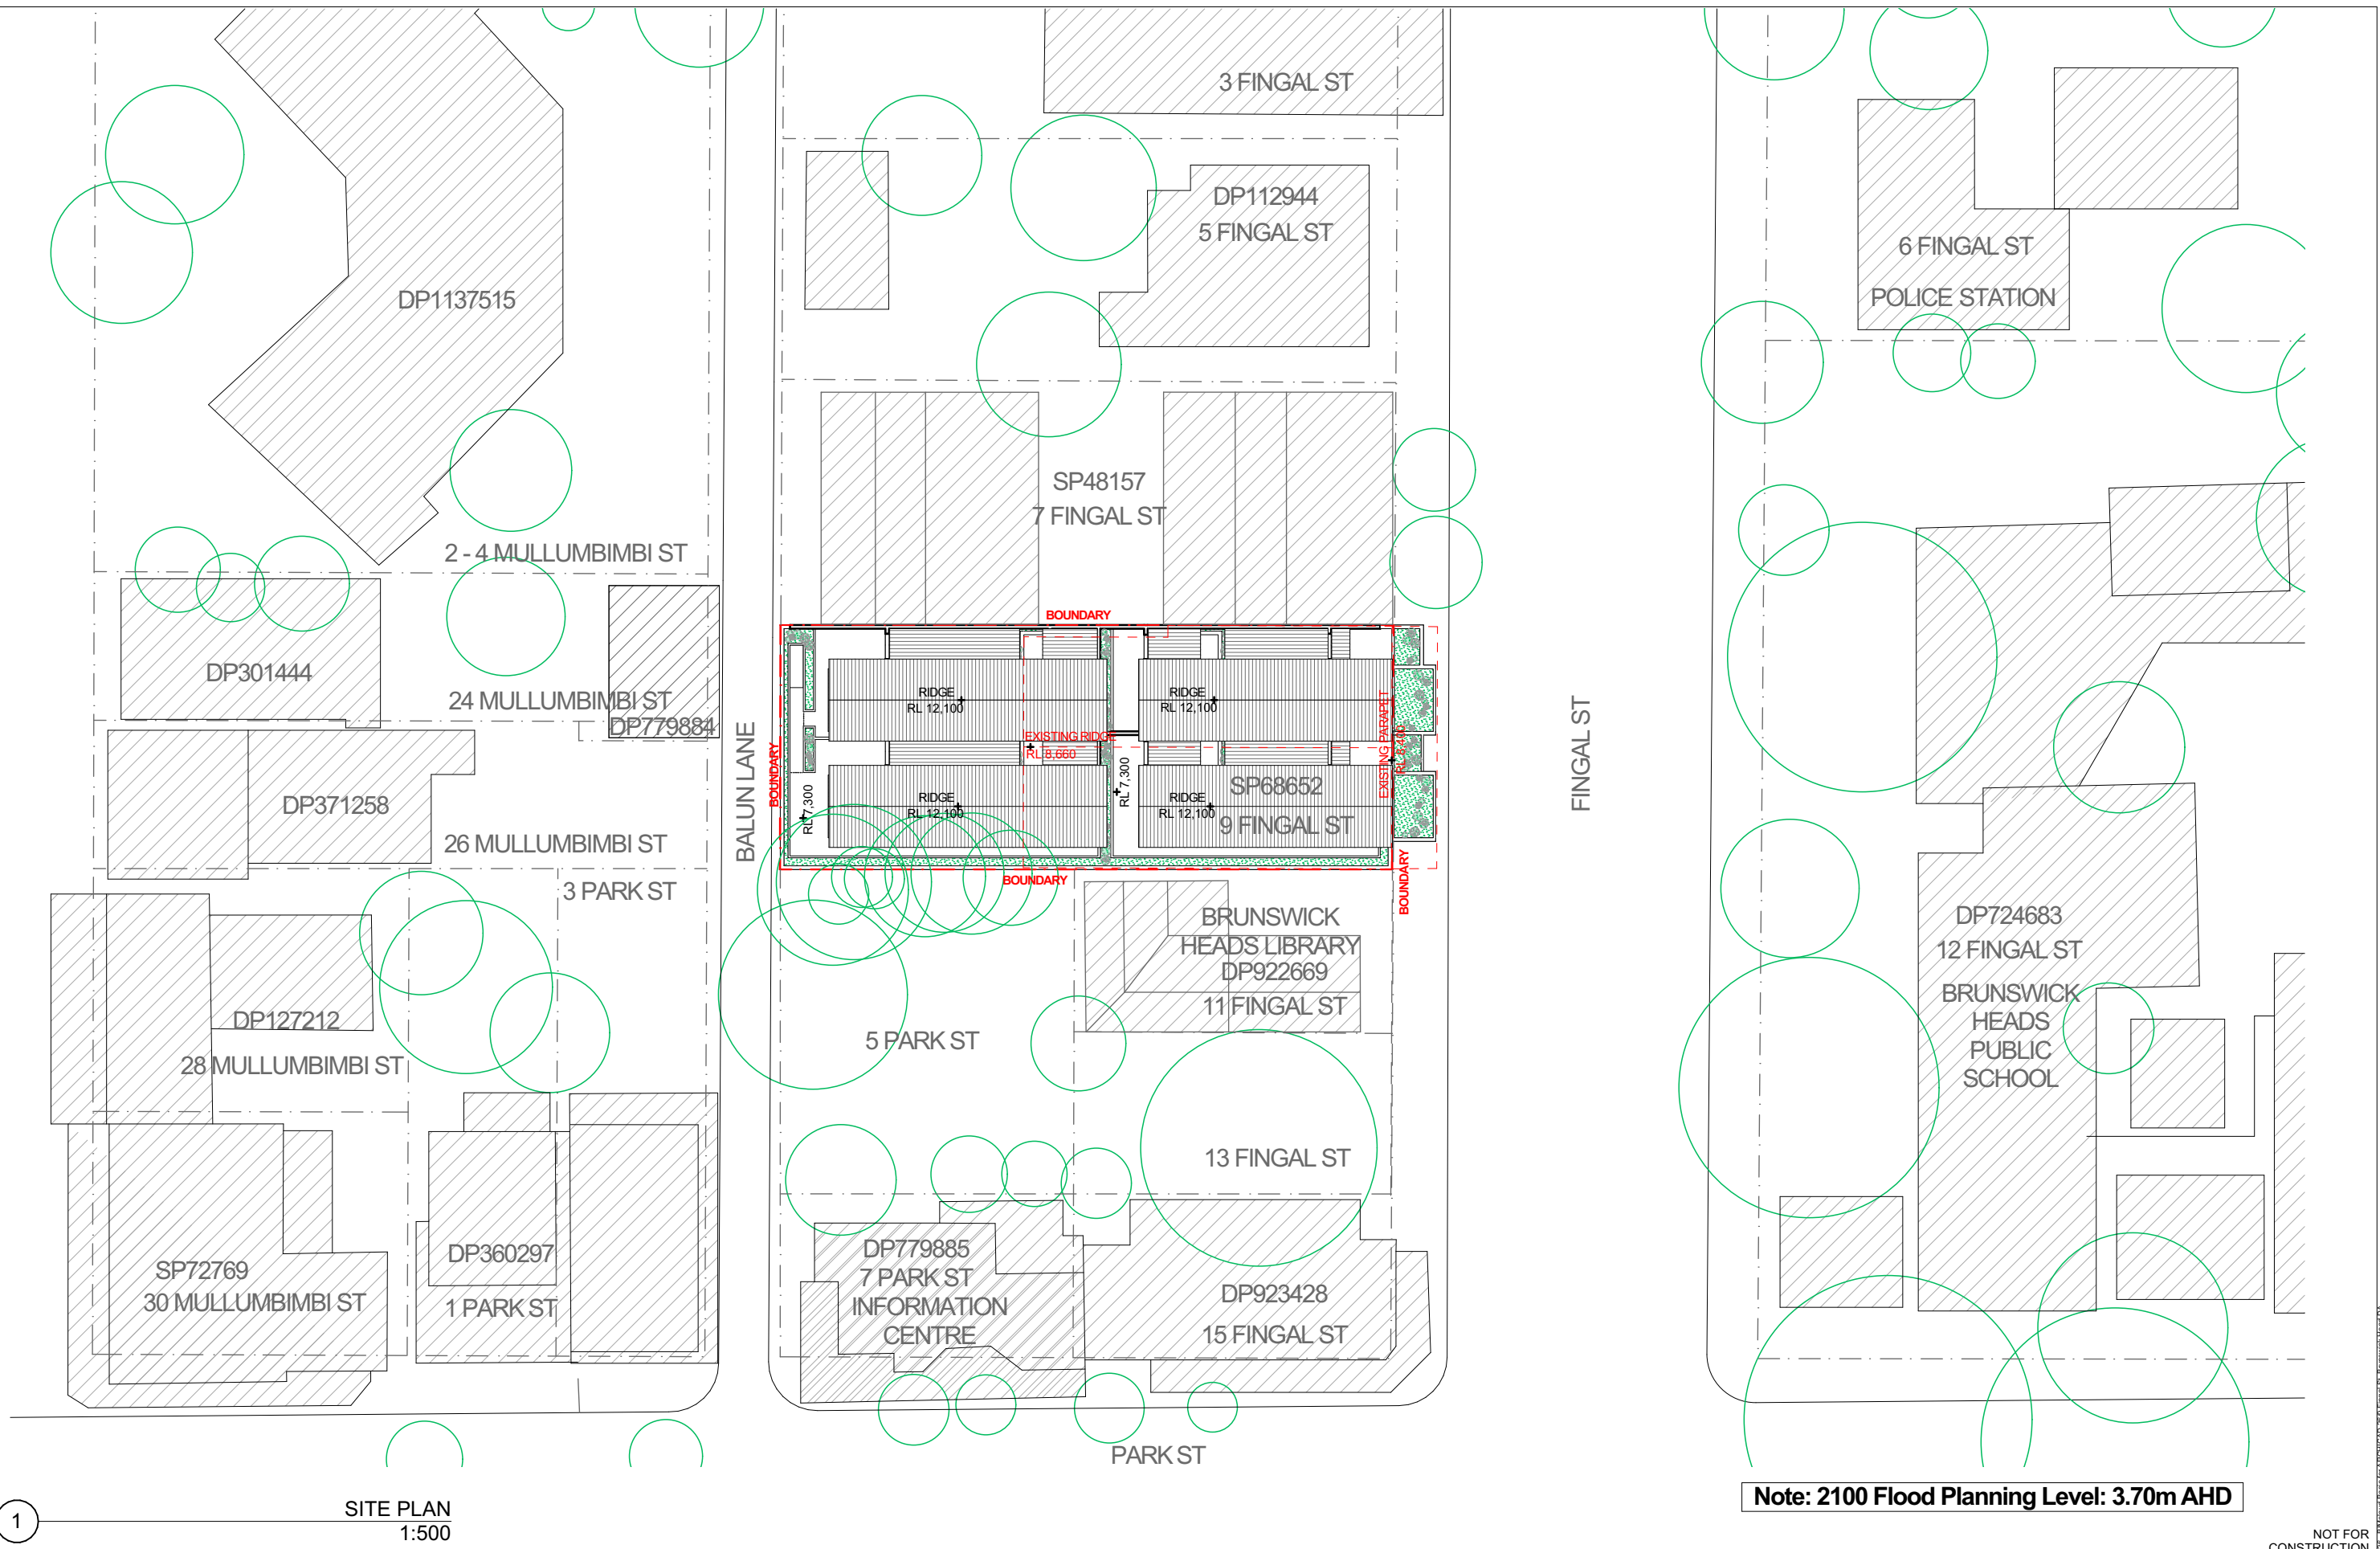

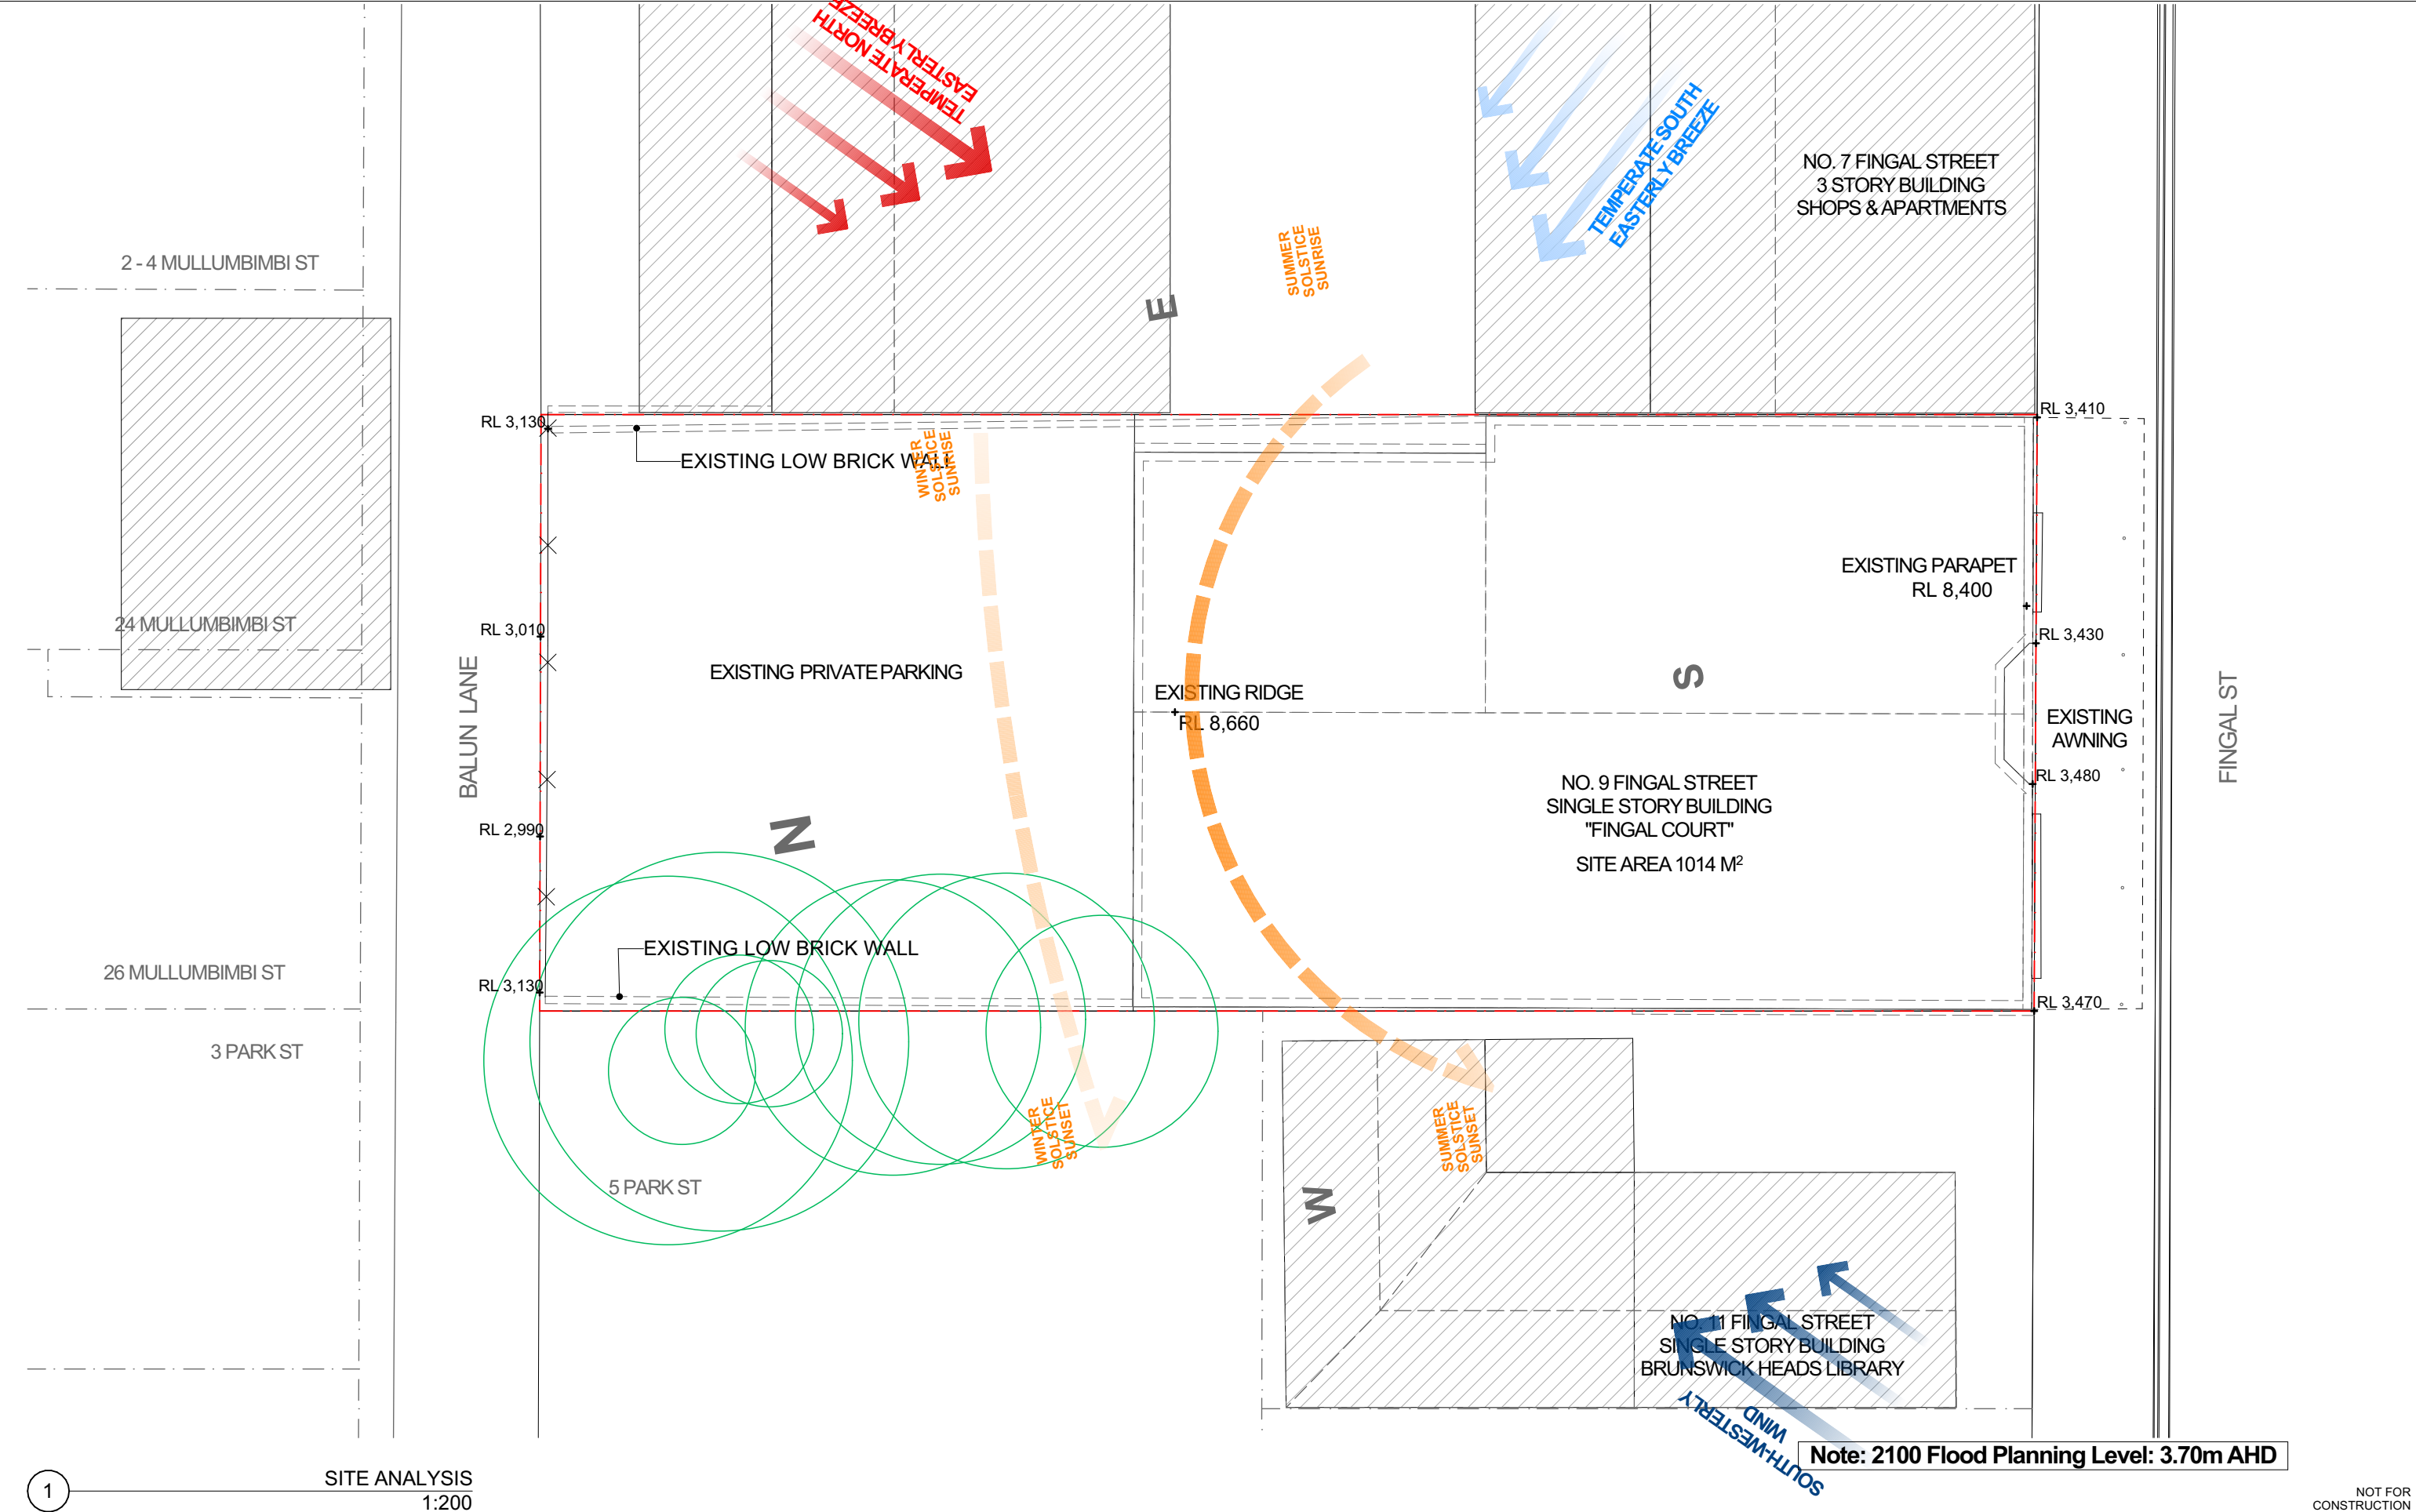

1 SITE ANALYSIS 1:200

BUREAU SRH | architecture

NOMINATED ARCHITECT: SIMON HANSON # 6739
GENERAL: THIS DRAWING SHALL BE READ IN CONJUNCTION WITH ALL OTHER ARCHITECTURAL & CONSULTANT DRAWINGS & SPECIFICATIONS & WITH SUCH OTHER WRITTEN INSTRUCTIONS ISSUED DURING THE COURSE OF THE CONTRACT. (NOTIFY ARCHITECT OF ANY DISCREPANCIES BEFORE PROCEEDING WITH WORK.) MATERIALS & WORKMANSHIP SHALL BE IN ACCORDANCE WITH THE SPECIFICATION, CURRENT SAA CODES, BUILDING REGULATIONS & OTHER STATUTORY AUTHORITIES. (VERIFY ALL DIMENSIONS ON SITE AND NOTIFY ARCHITECT OF ANY DISCREPANCIES.) (USE FIGURED DIMENSIONS ONLY.) (COPYRIGHT, ALL RIGHT RESERVED) THIS DRAWING IS COPYRIGHT AND CONFIDENTIAL & MAY NOT BE REPRODUCED BY ANY PERSON WITHOUT WRITTEN PERMISSION OF THE ABOVE COMPANY & IS NOT TO BE USED IN ANY MANNER PREJUDICIAL TO THE INTERESTS OF THAT COMPANY. (THIS DRAWING AND ATTACHED SHEET REMAIN THE PROPERTY OF BUREAU SRH PTY LTD.
CAD FILES: INFORMATION IN ELECTRONIC FILES TRANSMITTED REMAIN THE INTELLECTUAL PROPERTY OF BUREAU SRH. (BUREAU SRH DO NOT GUARANTEE CAD DOCUMENTS CONTAIN COMPLETE AND ACCURATE INFORMATION. (CAD DOCUMENTS MUST BE COMPARED TO, AND READ IN CONJUNCTION WITH CURRENT HARD COPY DOCUMENTS. (BUREAU SRH ARE NOT LIABLE FOR ALTERNATIONS TO CAD FILES BY THIRD PARTIES.
NB: THIS BUILDING HAS NOT BEEN DOCUMENTED AS A BIM MODEL. THE DOCUMENTS ARE STRICTLY REPRESENTATIONAL AND THEY HAVE BEEN PRODUCED SOLELY TO BE PRINTED OUT (OR CONVEYED AS PDF FORMAT) WITH THE INFORMATION CONTAINED THEREON TO BE READ OFF THE PRINTED 2D DRAWINGS (OR PDF). THEY ARE NOT TO BE USED AS THE BASIS OF BIM STYLE COORDINATION OR CONSTRUCTION SET-OUTS.
BUREAU SRH ARE NOT LIABLE FOR THE DOCUMENTS BEING USED IN ANY MANNER EXCEPT THE MANNER DESCRIBED ABOVE, AND BUREAU SRH WILL NOT BE RESPONSIBLE FOR ANY INACCURACIES OR DISCREPANCIES WHICH RESULT FROM USING THE DOCUMENTS IN ANY OTHER WAY.
IF, BY PRIOR AGREEMENT, YOU HAVE RECEIVED ELECTRONIC DRAWING FILES, THESE DOCUMENTS MUST BE COMPARED TO, AND READ IN CONJUNCTION WITH, THE LATEST ISSUE OF THE ORIGINAL HARD COPY, IN ORDER TO ENSURE THE ACCURACY OF THE INFORMATION CONTAINED AND TO FURTHER ENSURE THAT NO MODIFICATIONS HAVE BEEN MADE TO THE DOCUMENTS.
THE INFORMATION CONTAINED IN THE ELECTRONIC FILES FOR THE ABOVE PROJECT HAS BEEN CREATED BY BUREAU SRH AND REMAINS THE INTELLECTUAL PROPERTY OF BUREAU SRH. WHILE BUREAU SRH HAS MADE EVERY APPROPRIATE EFFORT TO ENSURE THE ACCURACY OF THESE DOCUMENTS, IT CANNOT GUARANTEE THAT THESE DOCUMENTS CONTAIN COMPLETE AND ACCURATE INFORMATION.

LEGEND:

EXISTING TREES

SHOP-TOP HOUSING

REV	DATE	NAME
01	18/05/2023	ISSUED FOR DEVELOPMENT APPLICATION
02	11/07/2023	ISSUED FOR DEVELOPMENT APPLICATION

9 Fingal St

STAGE:
DEVELOPMENT APPLICATION

SCALE @ A3:
1:200

DRAWING TITLE:
SITE ANALYSIS

CLIENT: **Bart Vaneray**
DRAWN: **ZD**

CHECKED: **HHH**
APPROVED: **SRH**


PROJECT No: **23010**

DRAWING No:
DA002

REVISION:
02

NOT FOR CONSTRUCTION

11/07/2023 5:32 PM 1:200 BUREAU SRH PTY LTD 9 FINGAL ST BRUNSWICK HEADS NSW 2450

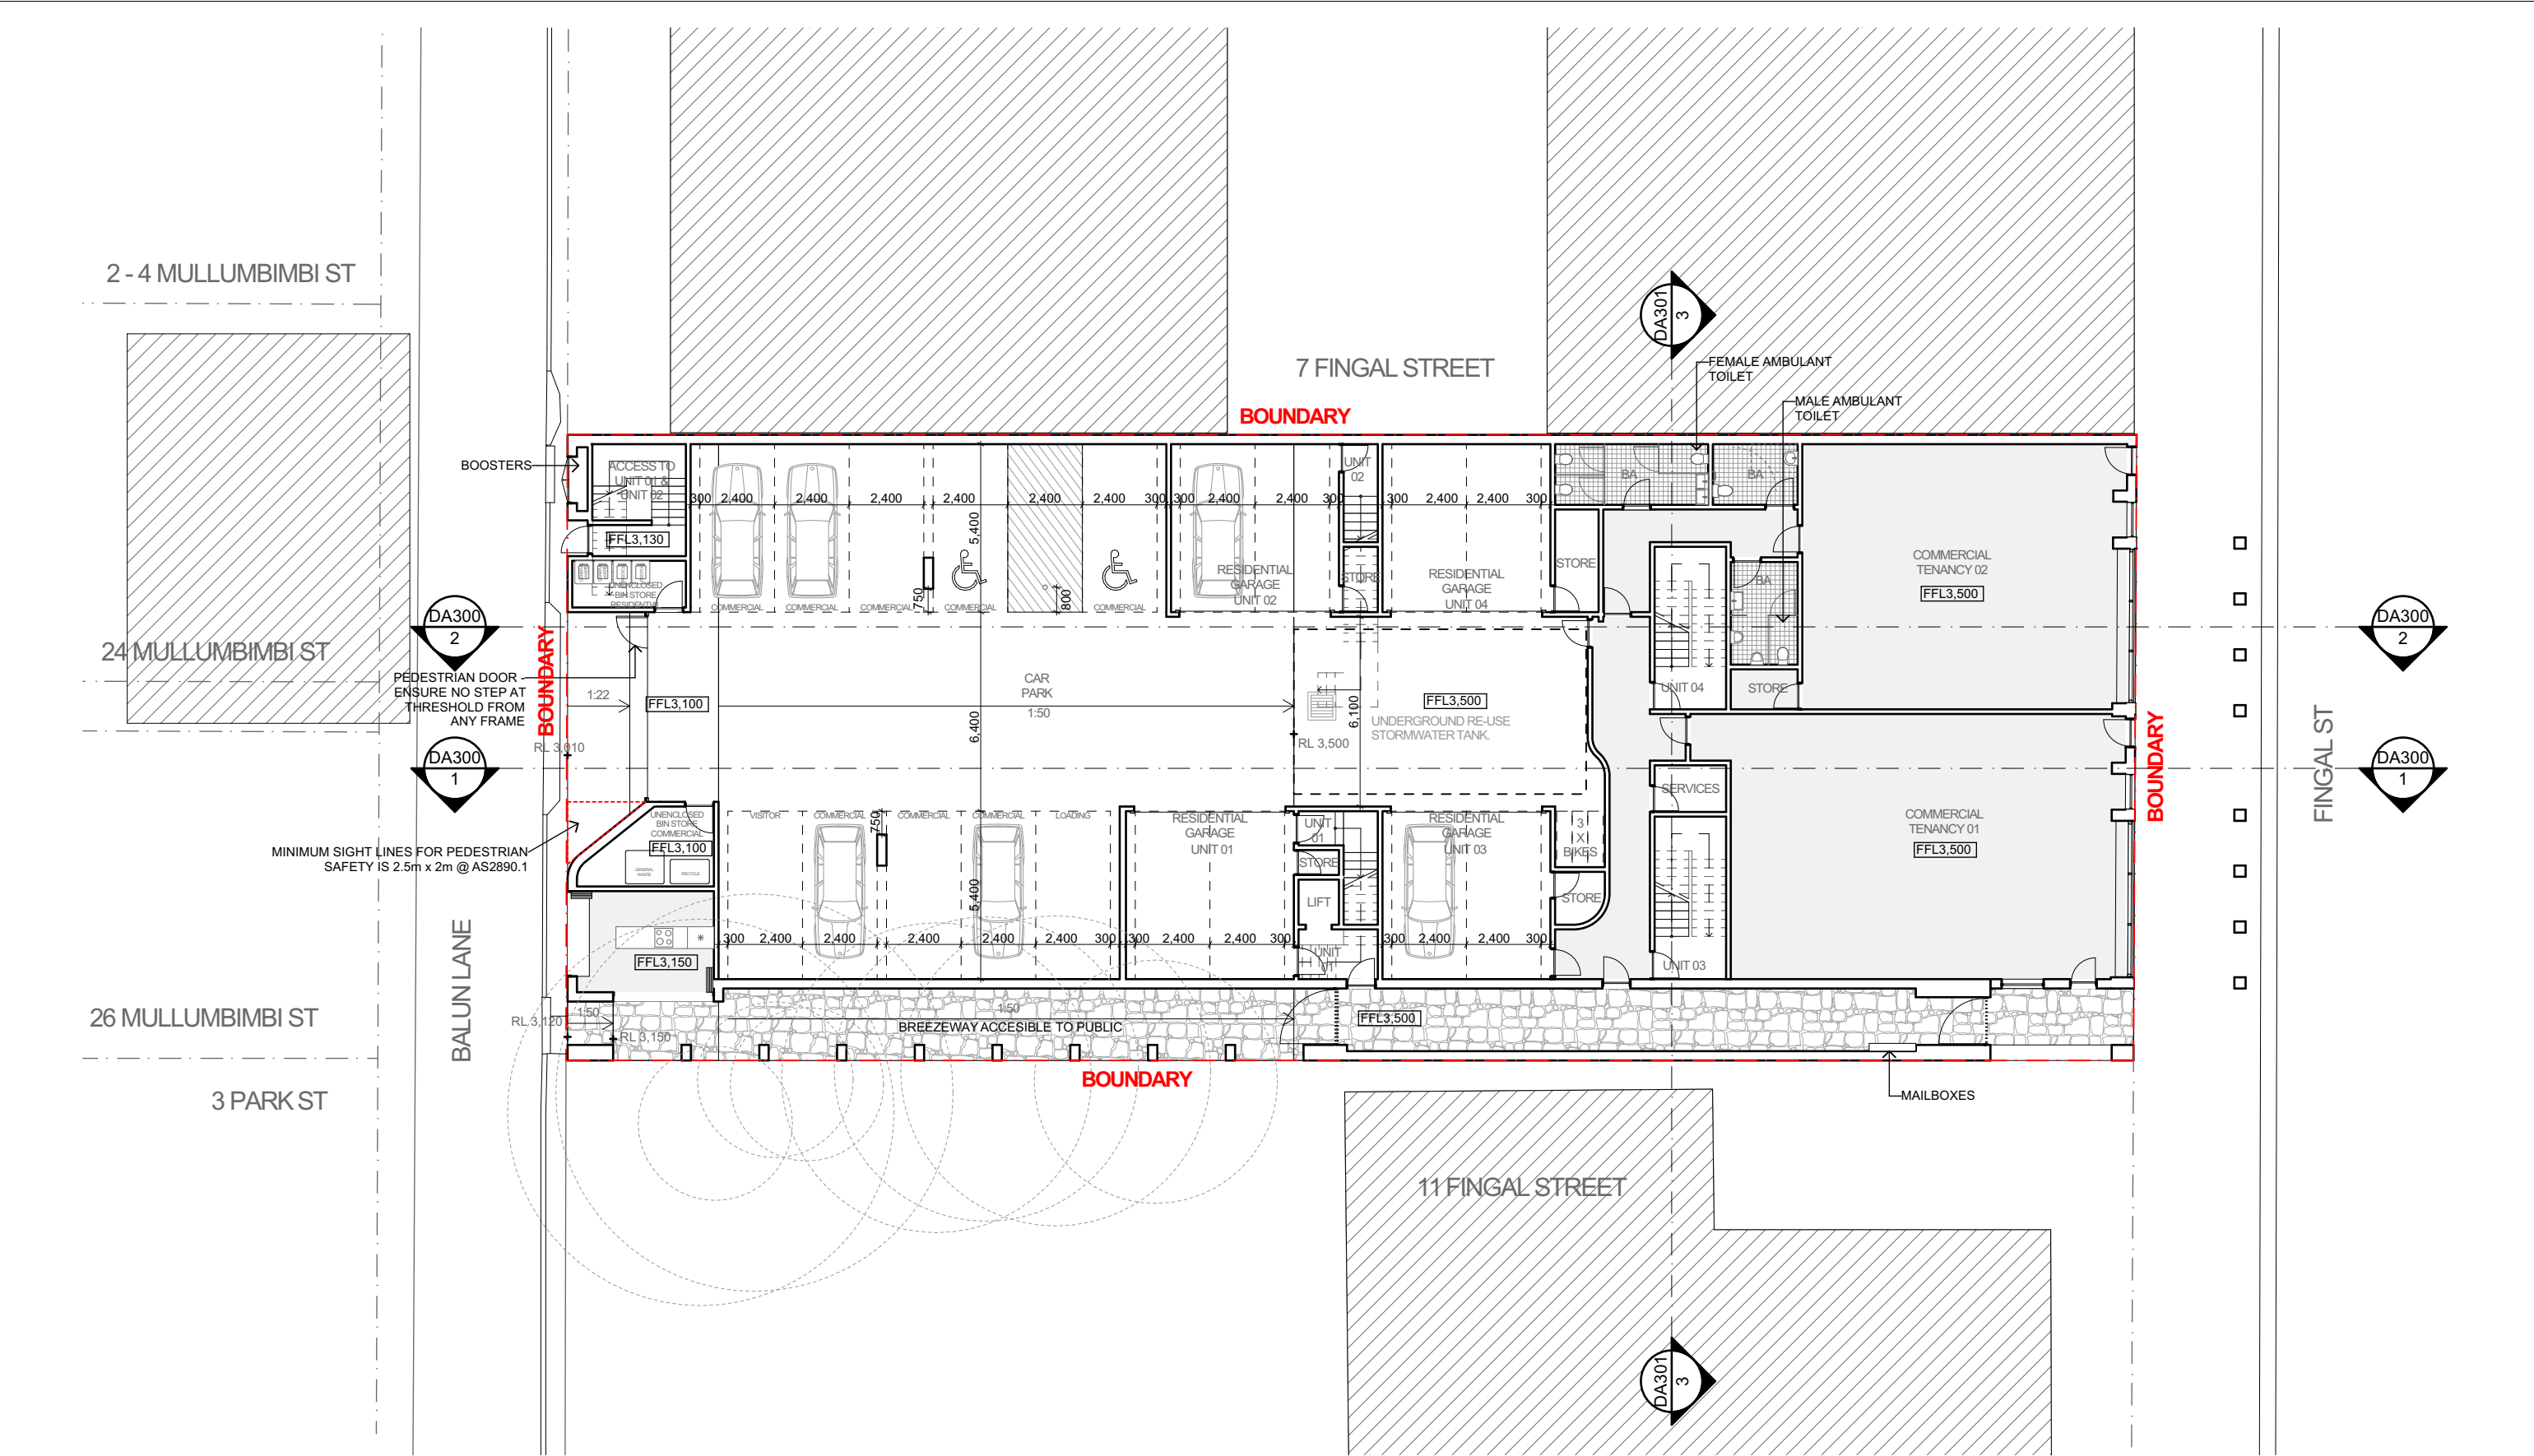

1 GROUND FLOOR
1:200

Note: 2100 Flood Planning Level: 3.70m AHD

BUREAU SRH | architecture

NOMINATED ARCHITECT: SIMON HANSON # 6739

GENERAL: THIS DRAWING SHALL BE READ IN CONJUNCTION WITH ALL OTHER ARCHITECTURAL & CONSULTANT DRAWINGS & SPECIFICATIONS & WITH SUCH OTHER WRITTEN INSTRUCTIONS ISSUED DURING THE COURSE OF THE CONTRACT (NOTIFY ARCHITECT OF ANY DISCREPANCIES BEFORE PROCEEDING WITH WORK). MATERIALS & WORKMANSHIP SHALL BE IN ACCORDANCE WITH THE SPECIFICATION, CURRENT SAA CODES, BUILDING REGULATIONS & OTHER STATUTORY AUTHORITIES. VERIFY ALL DIMENSIONS ON SITE AND NOTIFY ARCHITECT OF ANY DISCREPANCIES (USE FIGURED DIMENSIONS ONLY). (COPYRIGHT, ALL RIGHT RESERVED) THIS DRAWING IS COPYRIGHT AND CONFIDENTIAL & MAY NOT BE REPRODUCED BY ANY PERSON WITHOUT WRITTEN PERMISSION OF THE ABOVE COMPANY & IS NOT TO BE USED IN ANY MANNER PREJUDICIAL TO THE INTERESTS OF THAT COMPANY. THIS DRAWING AND ATTACHED SHEET REMAIN THE PROPERTY OF BUREAU SRH PTY LTD.

CAD FILES: INFORMATION IN ELECTRONIC FILES TRANSMITTED REMAIN THE INTELLECTUAL PROPERTY OF BUREAU SRH. BUREAU SRH DO NOT GUARANTEE CAD DOCUMENTS CONTAIN COMPLETE AND ACCURATE INFORMATION. CAD DOCUMENTS MUST BE COMPARED TO, AND READ IN CONJUNCTION WITH CURRENT HARD COPY DOCUMENTS. BUREAU SRH ARE NOT LIABLE FOR ALTERNATIONS TO CAD FILES BY THIRD PARTIES.

NB: THIS BUILDING HAS NOT BEEN DOCUMENTED AS A BIM MODEL. THE DOCUMENTS ARE STRICTLY REPRESENTATIONAL AND THEY HAVE BEEN PRODUCED SOLELY TO BE PRINTED OUT (OR CONVEYED AS PDF FORMAT) WITH THE INFORMATION CONTAINED THEREON TO BE READ OFF THE PRINTED 2D DRAWINGS (OR PDF). THEY ARE NOT TO BE USED AS THE BASIS OF BIM STYLE COORDINATION OR CONSTRUCTION SET-OUTS.

BUREAU SRH ARE NOT LIABLE FOR THE DOCUMENTS BEING USED IN ANY MANNER EXCEPT THE MANNER DESCRIBED ABOVE, AND BUREAU SRH WILL NOT BE RESPONSIBLE FOR ANY INACCURACIES OR DISCREPANCIES WHICH RESULT FROM USING THE DOCUMENTS IN ANY OTHER WAY.

IF, BY PROCEEDING, YOU HAVE RECEIVED ELECTRONIC DRAWING FILES, THESE DOCUMENTS MUST BE COMPARED TO, AND READ IN CONJUNCTION WITH, THE LATEST ISSUE OF THE ORIGINAL HARD COPY, IN ORDER TO ENSURE THE ACCURACY OF THE INFORMATION CONTAINED AND TO FURTHER ENSURE THAT NO MODIFICATIONS HAVE BEEN MADE TO THE DOCUMENTS.

THE INFORMATION CONTAINED IN THE ELECTRONIC FILES FOR THE ABOVE PROJECT HAS BEEN CREATED BY BUREAU SRH AND REMAINS THE INTELLECTUAL PROPERTY OF BUREAU SRH. WHILE BUREAU SRH HAS MADE EVERY APPROPRIATE EFFORT TO ENSURE THE ACCURACY OF THESE DOCUMENTS, IT CANNOT GUARANTEE THAT THESE DOCUMENTS CONTAIN COMPLETE AND ACCURATE INFORMATION.

SHOP-TOP HOUSING

REV	DATE	NAME
01	18/05/2023	ISSUED FOR DEVELOPMENT APPLICATION
02	11/07/2023	ISSUED FOR DEVELOPMENT APPLICATION

9 Fingal St

STAGE:
DEVELOPMENT APPLICATION

SCALE @ A3:
1:200

DRAWING TITLE:
GROUND FLOOR PLAN

CLIENT: **Bart Vaneray**
DRAWN: **ZD**

CHECKED: **HHH**
APPROVED: **SRH**

PROJECT No: **23010**

DRAWING No:
DA100

REVISION:
02

NOT FOR CONSTRUCTION

11/07/2023 5:32 PM 105072 BMS5007 BUREAU SRH 23010 9 FINGAL ST, BUREAU SRH PTY LTD



26 MULLUMBIMBI ST

3 PARK ST

FIRST FLOOR
1:200

7 FINGAL STREET

BOUNDARY

BOUNDARY

11 FINGAL STREET

FINGAL ST

Note: 2100 Flood Planning Level: 3.70m AHD

NOT FOR
CONSTRUCTION

BUREAU SRH | architecture

NOMINATED ARCHITECT: SIMON HANSON # 6739

GENERAL: THIS DRAWING SHALL BE READ IN CONNECTION WITH ALL RELEVANT SPECIFICATIONS, CONSULTANT DRAWINGS & SPECIFICATIONS AND WITH SUCH OTHER WRITTEN INSTRUCTIONS ISSUED DURING THE COURSE OF THE CONTRACT. [NOTIFY ARCHITECT OF ANY DISCREPANCIES BEFORE PROCEEDING WITH WORK.] MATERIALS & WORKMANSHIP SHALL BE IN ACCORDANCE WITH THE SPECIFICATION, CURRENT SACS CODES, BUILDING REGULATIONS & OTHER STATUTORY AUTHORITIES. VERIFY ALL DIMENSIONS ON SITE AND NOTIFY ARCHITECT OF ANY DISCREPANCIES. [USE FIGURED DIMENSIONS ONLY.] [COPYRIGHT, ALL RIGHT RESERVED.] THIS DRAWING IS COPYRIGHT AND CONFIDENTIAL & MAY NOT BE REPRODUCED BY ANY PERSON WITHOUT WRITTEN PERMISSION OF THE ABOVE COMPANY & IS NOT TO BE USED IN ANY MANNER PREJUDICIAL TO THE INTERESTS OF THAT COMPANY. [THIS DRAWING AND ATTACHED SHEET REMAIN THE PROPERTY OF BUREAU SRH PVT LTD.] THE INFORMATION CONTAINED HEREIN IS FOR INFORMATION PURPOSES ONLY. BUREAU SRH HAS NO INTELLECTUAL PROPERTY OF BUREAU SRH. BUREAU SRH DOES NOT GUARANTEE CAD DOCUMENTS CONTAIN COMPLETE AND ACCURATE INFORMATION. [CAD DOCUMENTS MUST BE COMPARED TO, AND READ IN CONNECTION WITH CURRENT HARD COPY DOCUMENTS.] BUREAU SRH ARE NOT LIABLE FOR ALTERATIONS TO CAD FILES BY THIRD PARTIES. NB: THIS BUILDING HAS NOT BEEN DOCUMENTED AS A BIM MODEL. THE DOCUMENTS ARE STRICTLY REPRESENTATIONAL, AND THEY HAVE BEEN PRODUCED SOLELY TO BE PRINTED OUT (OR CONVEYED AS PDF FORMAT) WITH THE INFORMATION CONTAINED THEREIN TO BE READ OFF THE PRINTED 2D DRAWINGS (CARPENS). THEY ARE NOT TO BE USED AS THE BASIS OF BIM-BASED COORDINATION OR CONSTRUCTION SET-OUTS. BUREAU SRH SHALL NOT BE RESPONSIBLE FOR ANY INACCURACIES OR DISCREPANCIES WHICH RESULT FROM USING THE DOCUMENTS IN ANY OTHER WAY. BY YOUR AGREEMENT, YOU HAVE RECEIVED ELECTRONIC DRAWING FILES, THESE DOCUMENTS MUST BE COMPARED TO, AND READ IN CONNECTION WITH, THE LATEST ISSUE OF THE ORIGINAL HARD COPY, IN ORDER TO ENSURE THE ACCURACY OF THE INFORMATION CONTAINED AND TO FURTHER ENSURE THAT NO MODIFICATIONS HAVE BEEN MADE TO THE DOCUMENTS. THE INFORMATION CONTAINED IN THE ELECTRONIC FILES FOR THE ABOVE PROJECT HAS BEEN CREATED BY BUREAU SRH AND REMAINS THE INTELLECTUAL PROPERTY OF BUREAU SRH. WHILE BUREAU SRH HAS MADE EVERY APPROPRIATE EFFORT TO ENSURE THE ACCURACY OF THE INFORMATION CONTAINED IN THE ELECTRONIC FILES, BUREAU SRH DOES NOT GUARANTEE THE COMPLETENESS AND ACCURACY OF THE INFORMATION.

STUDIO 3 | 2 VERONA STREET | PADDINGTON | NSW | 2021 | AUSTRALIA |
ABN: 94 115 880 834 | TEL: +61 2 9380 4666 | admin@bureausrh.com

LEGEND:

SHOP-TOP HOUSING

REV	DATE	NAME
01	18/05/2023	ISSUED FOR DEVELOPMENT APPLICATION
02	11/07/2023	ISSUED FOR DEVELOPMENT APPLICATION

9 Fingal St

STAGE:
DEVELOPMENT
APPLICATION

SCALE @ A2:

	1:200
--	-------

DRAWING TITLE:

DRAWING TITLE:
FIRST FLOOR PLAN

CLIENT: **Barclays**

DRAWN: ZD

CHECKED: HHH

APPROVED: **SRH**

PROJECT No: **23010**


DRAWING No:


DA101

REVISION:


02

11/07/2023 5:32 PM / dana / BIMcloud: BUREAUSVR A26 - BIMcloud Basic for ARCHICAD 26/9 Fimral St, Brunswick Head DA

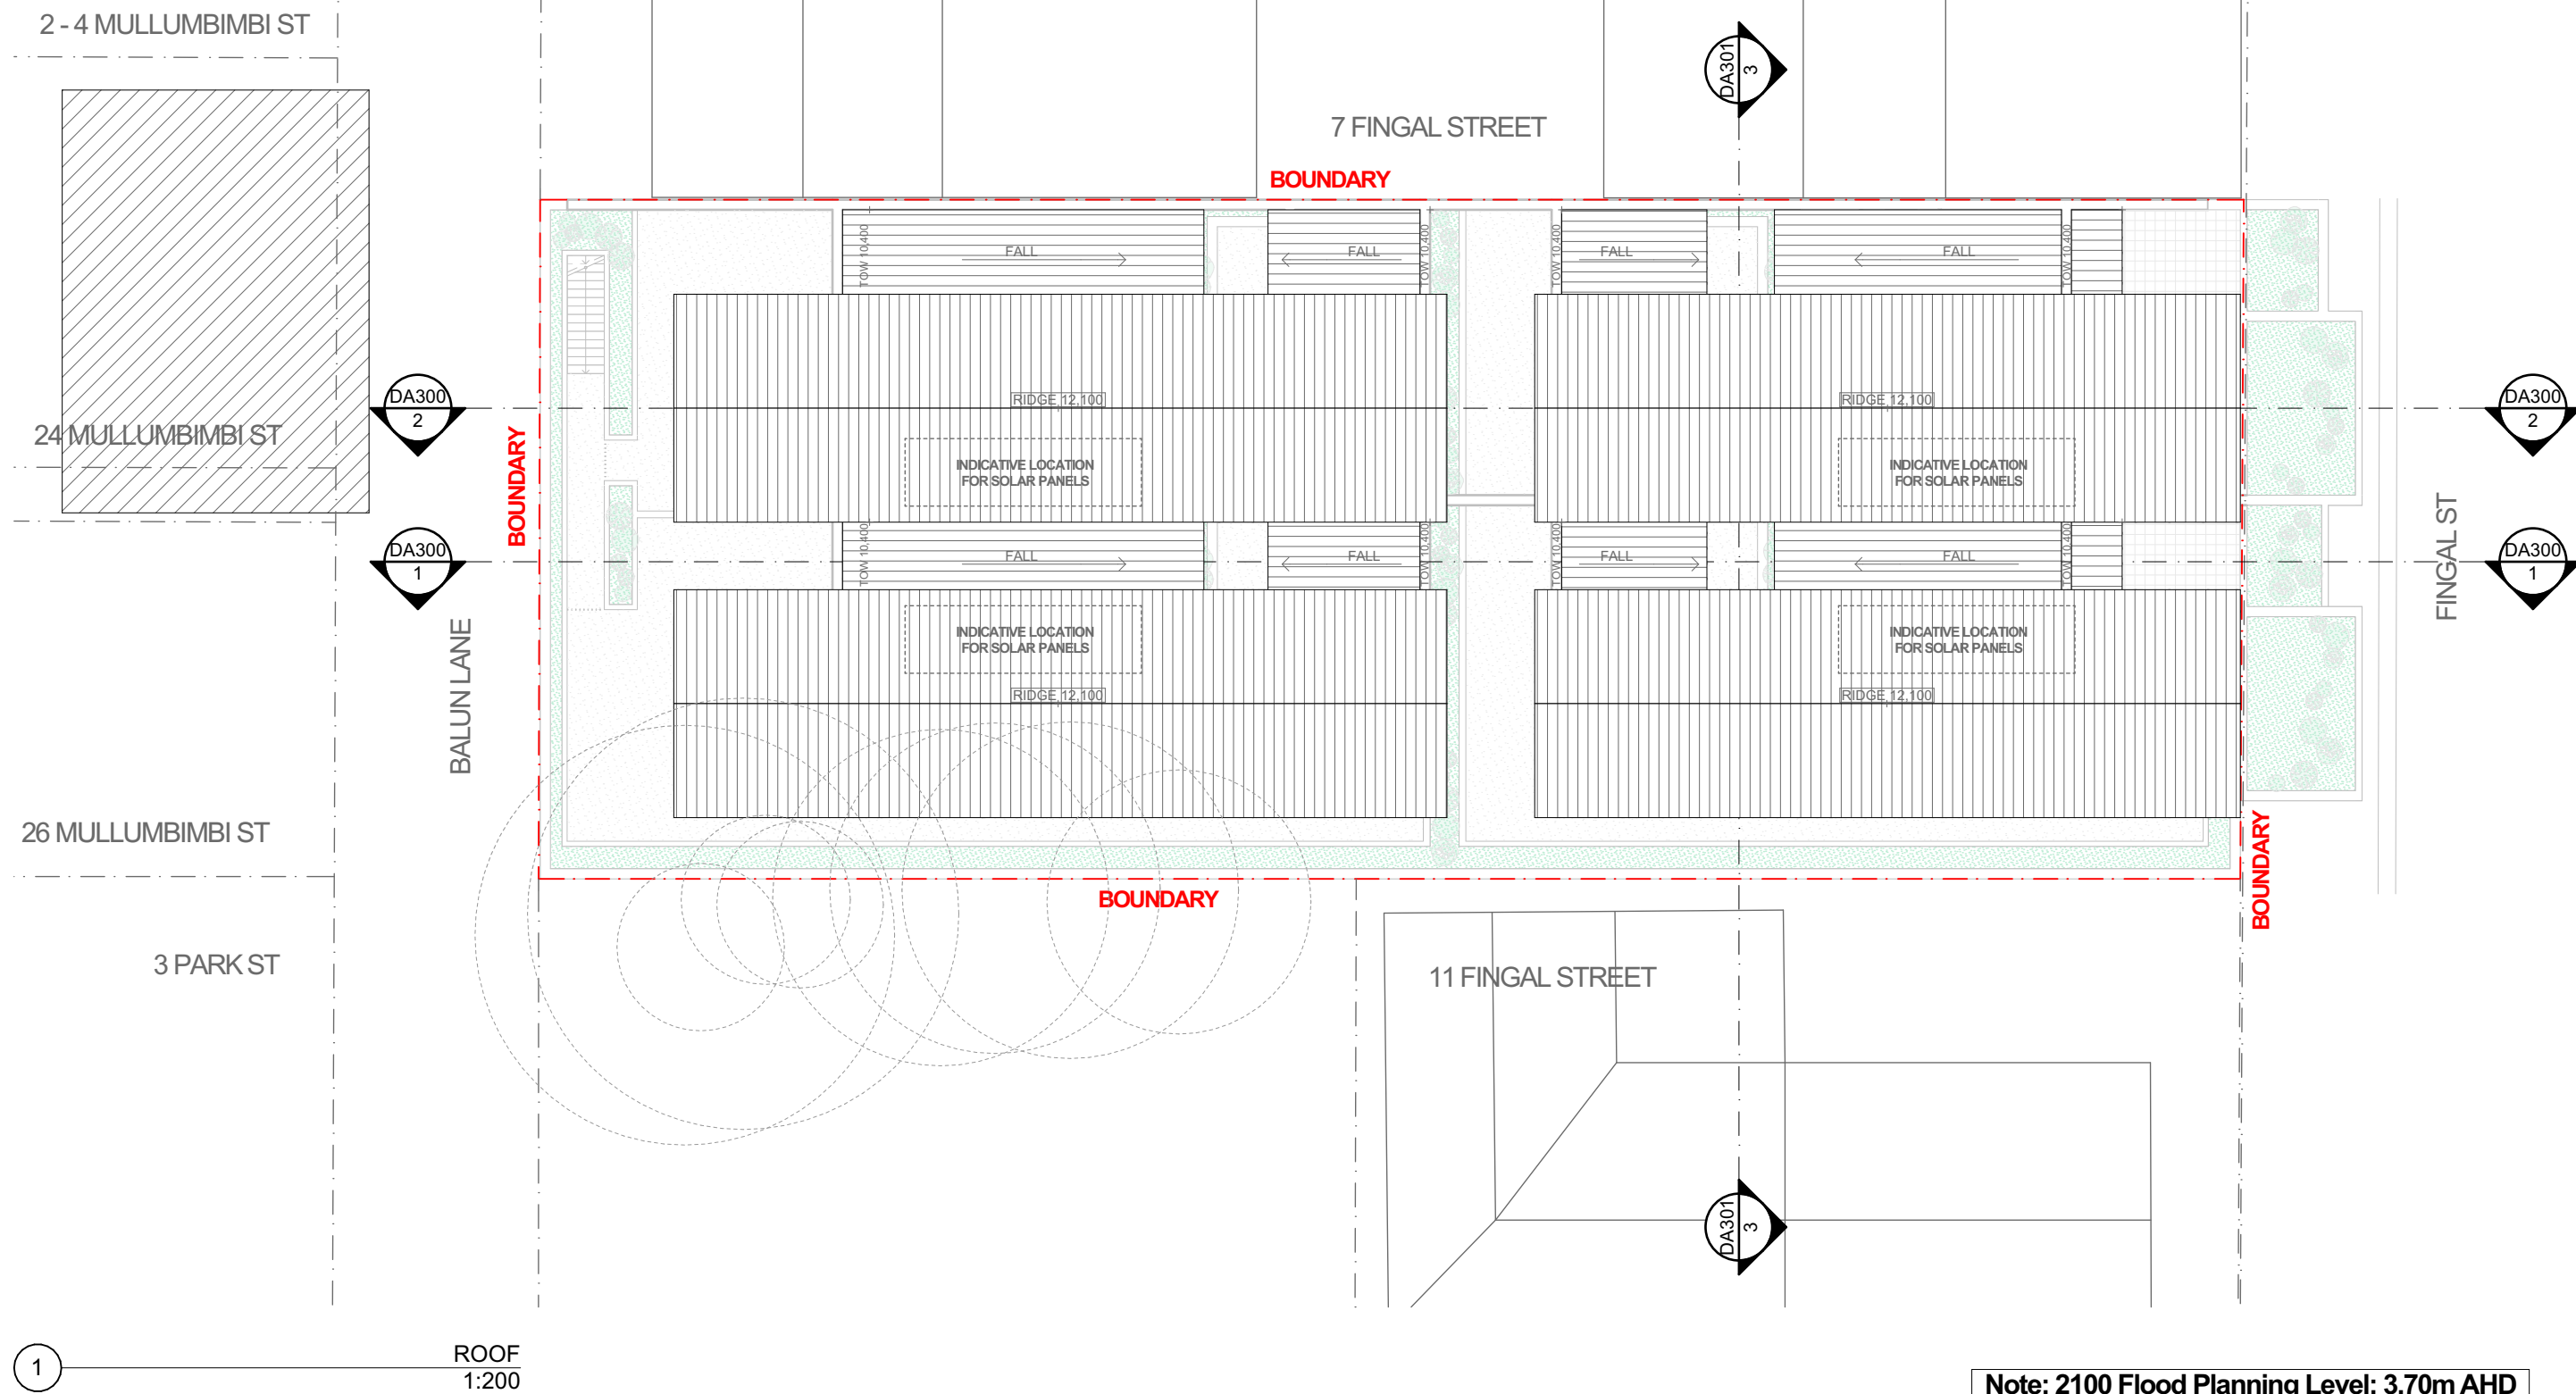


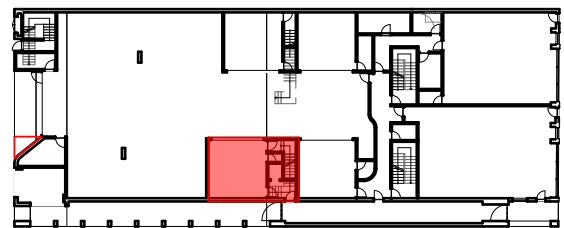


KEY PLAN - GROUND FLOOR

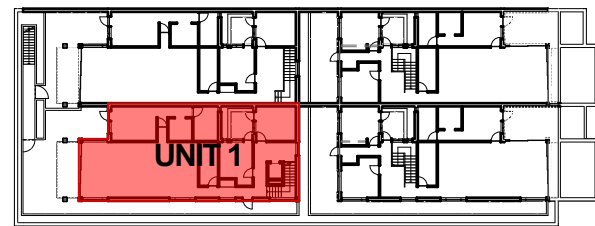


KEY PLAN - FIRST FLOOR

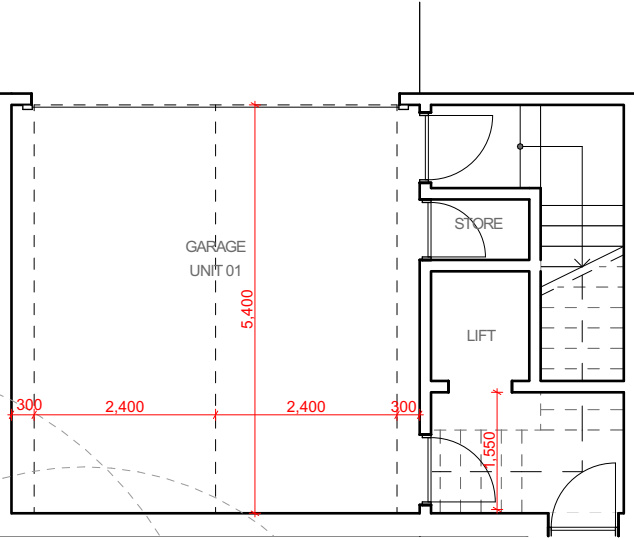


1 PRE-ADAPTABLE/LIVABLE PARKING LAYOUT FOR UNIT 1
1:100

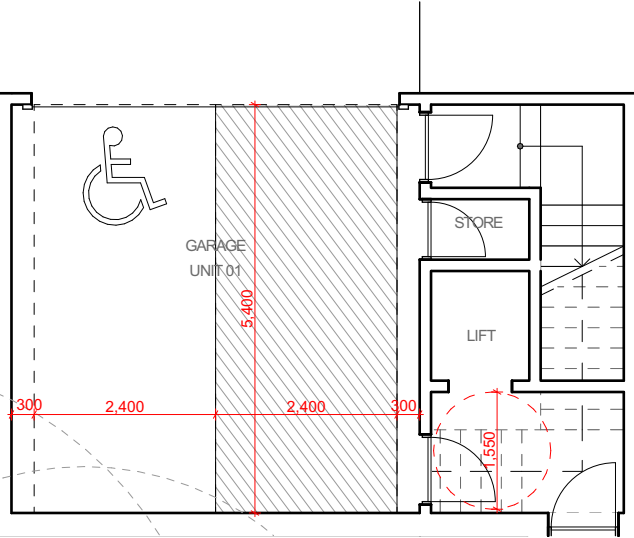

2 POST-ADAPTABLE/LIVABLE PARKING LAYOUT FOR UNIT 1
1:100

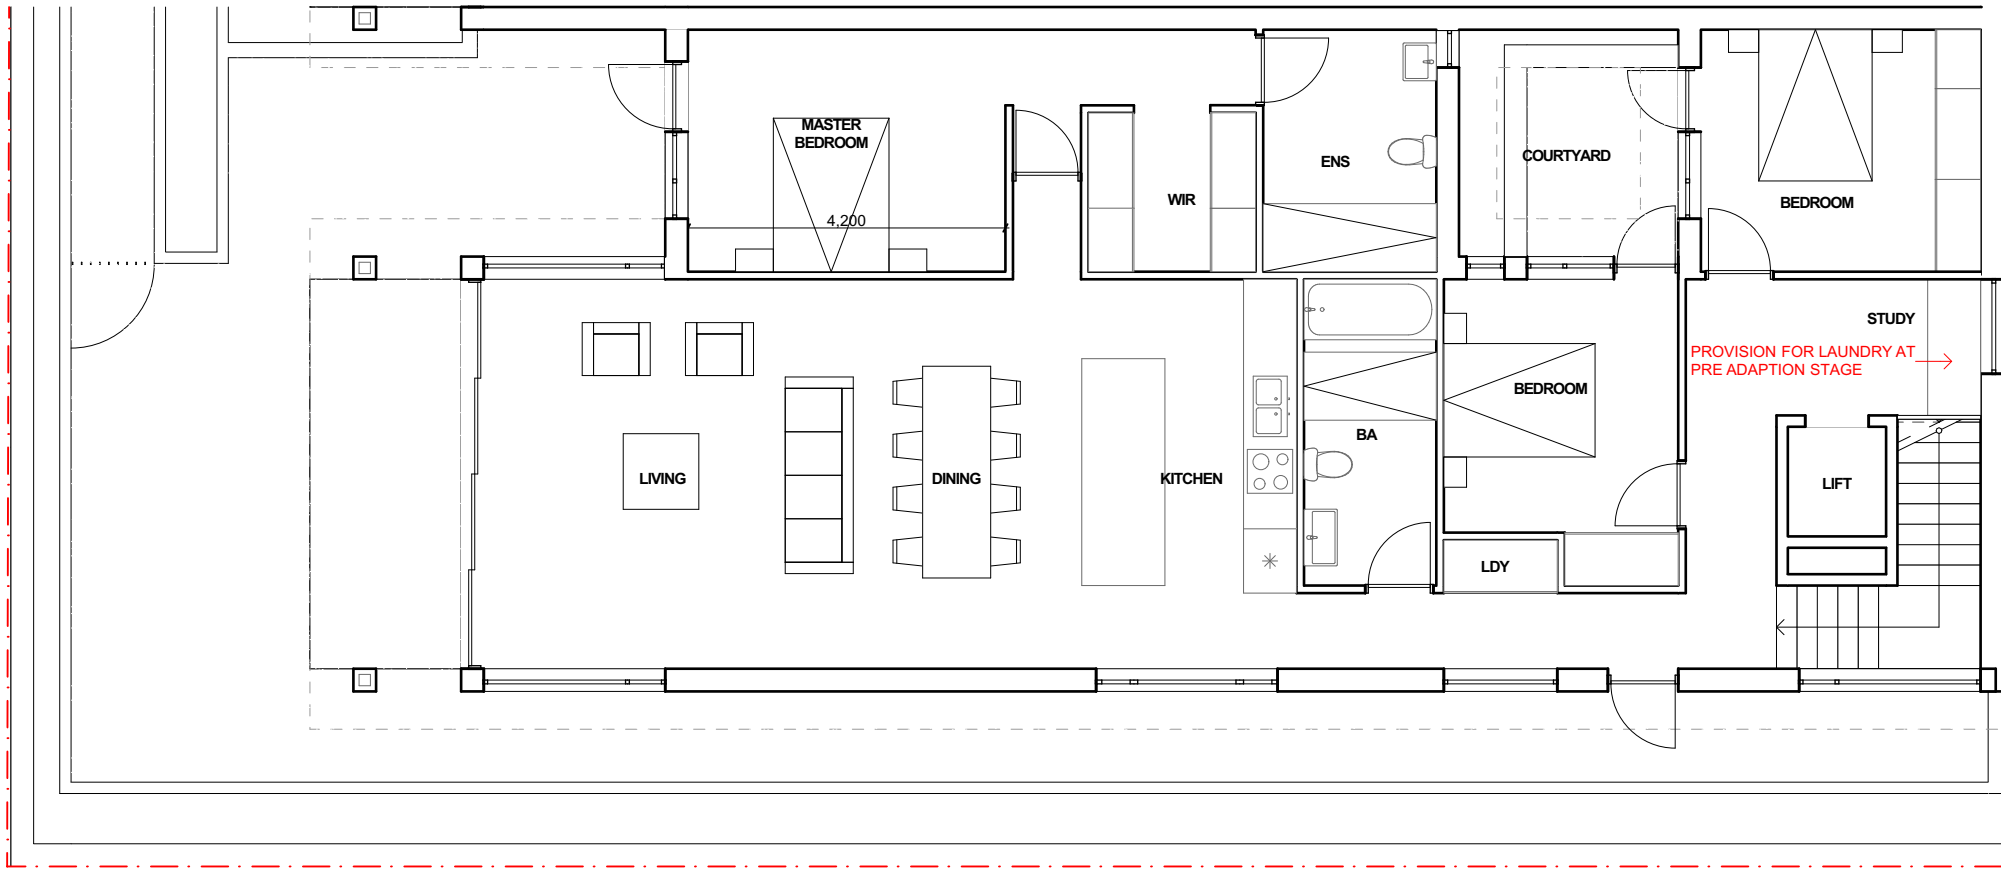

3 PRE-ADAPTABLE/LIVABLE UNIT LAYOUT FOR UNIT 1
1:100

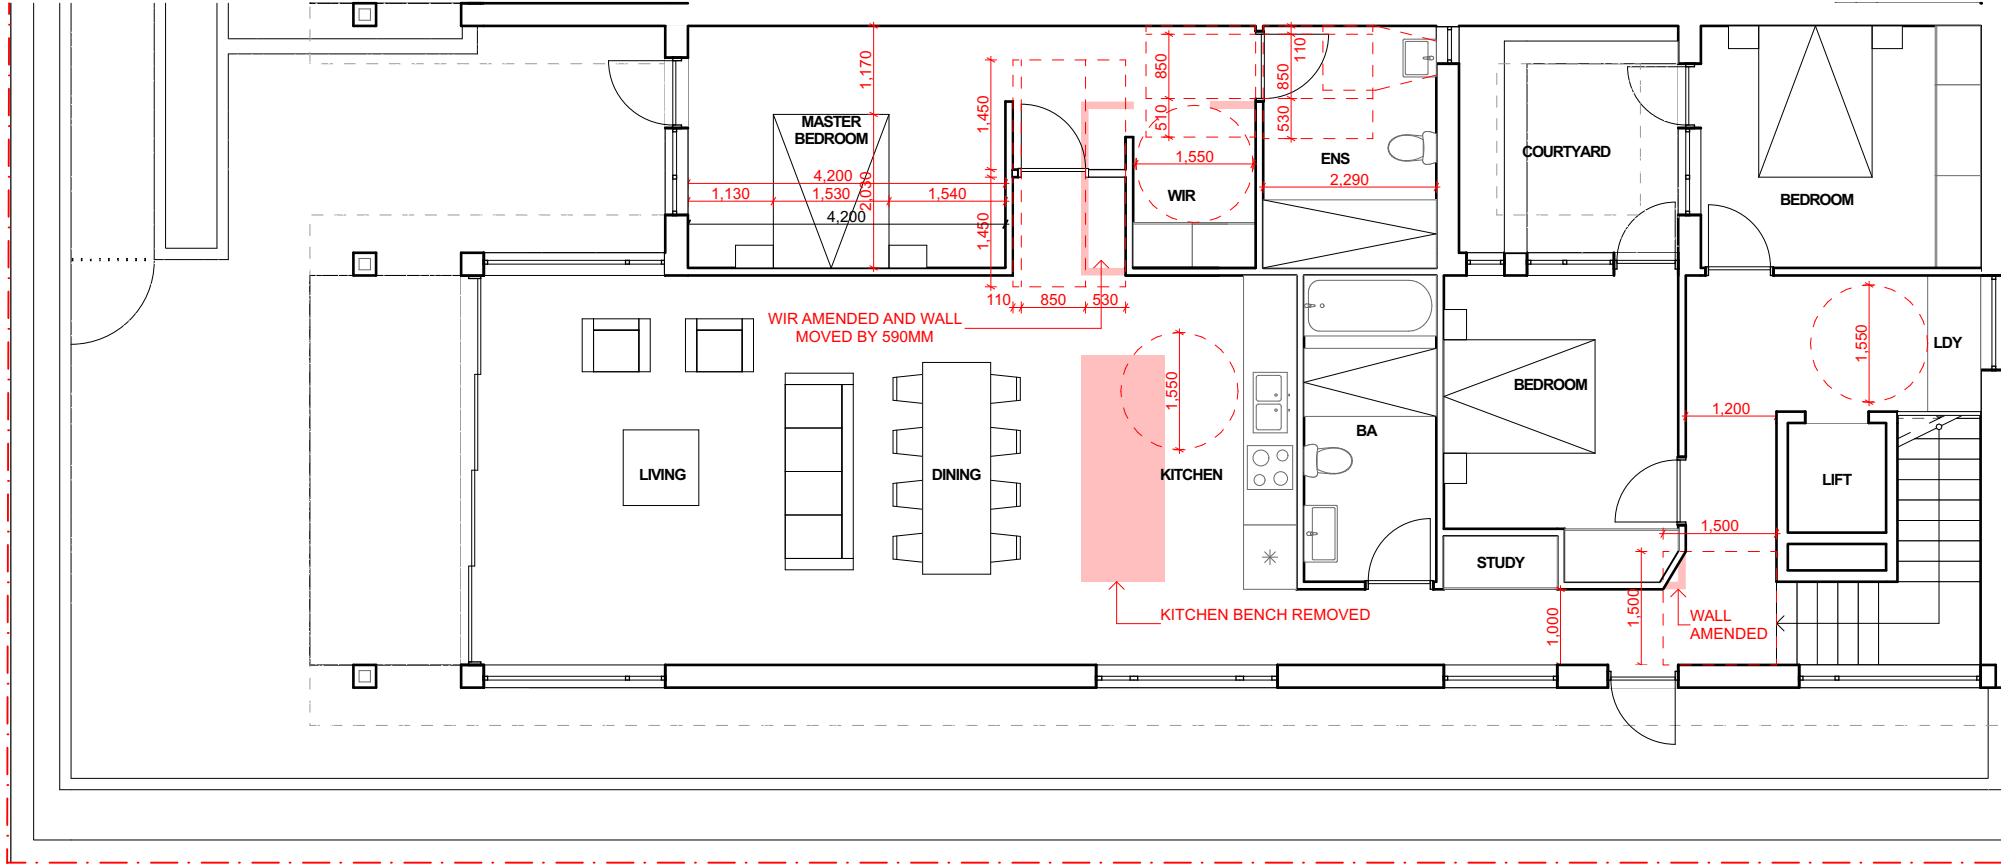

4 POST-ADAPTABLE/LIVABLE UNIT LAYOUT FOR UNIT 1
1:100

BUREAU SRH | architecture

NOMINATED ARCHITECT: SIMON HANSON # 6739
GENERAL: THIS DRAWING SHALL BE READ IN CONJUNCTION WITH ALL OTHER ARCHITECTURAL & CONSULTANT DRAWINGS & SPECIFICATIONS & WITH SUCH OTHER WRITTEN INSTRUCTIONS ISSUED DURING THE COURSE OF THE CONTRACT (NOTIFY ARCHITECT OF ANY DISCREPANCIES BEFORE PROCEEDING WITH WORK). MATERIALS & WORKMANSHIP SHALL BE IN ACCORDANCE WITH THE SPECIFICATIONS & BUILDING REGULATIONS & OTHER STATUTORY AUTHORITIES (VERIFY ALL DIMENSIONS ON SITE AND NOTIFY ARCHITECT OF ANY DISCREPANCIES). (USE FIGURED DIMENSIONS ONLY) (COPYRIGHT, ALL RIGHTS RESERVED) THIS DRAWING IS COPYRIGHT AND CONFIDENTIAL & MAY NOT BE REPRODUCED BY ANY PERSON WITHOUT WRITTEN PERMISSION OF THE ABOVE COMPANY & IS NOT TO BE USED IN ANY MANNER PREJUDICIAL TO THE INTERESTS OF THAT COMPANY. THIS DRAWING AND ATTACHED SHEET REMAIN THE PROPERTY OF BUREAU SRH PTY LTD.
CAD FILES: INFORMATION IN ELECTRONIC FILES TRANSMITTED REMAIN THE INTELLECTUAL PROPERTY OF BUREAU SRH | BUREAU SRH DO NOT GUARANTEE CAD DOCUMENTS CONTAIN COMPLETE AND ACCURATE INFORMATION. (CAD DOCUMENTS MUST BE COMPARED TO, AND READ IN CONJUNCTION WITH CURRENT HARD COPY DOCUMENTS). (BUREAU SRH ARE NOT LIABLE FOR ALTERNATIONS TO CAD FILES BY THIRD PARTIES).
NB: THIS BUILDING HAS NOT BEEN DOCUMENTED AS A BIM MODEL. THE DOCUMENTS ARE STRICTLY REPRESENTATIONAL AND THEY HAVE BEEN PRODUCED SOLELY TO BE PRINTED OUT (OR CONVEYED AS PDF FORMAT) WITH THE INFORMATION CONTAINED THEREON TO BE READ OFF THE PRINTED 2D DRAWINGS (OR PDFs). THEY ARE NOT TO BE USED AS THE BASIS OF BIM STYLE COORDINATION OR CONSTRUCTION SET-OUTS.
BUREAU SRH ARE NOT LIABLE FOR THE DOCUMENTS BEING USED IN ANY MANNER EXCEPT THE MANNER DESCRIBED ABOVE, AND BUREAU SRH WILL NOT BE RESPONSIBLE FOR ANY INACCURACIES OR DISCREPANCIES WHICH RESULT FROM USING THE DOCUMENTS IN ANY OTHER WAY.
IF, BY PRIOR AGREEMENT, YOU HAVE RECEIVED ELECTRONIC DRAWING FILES, THESE DOCUMENTS MUST BE COMPARED TO, AND READ IN CONJUNCTION WITH, THE LATEST ISSUE OF THE ORIGINAL HARD COPY, IN ORDER TO ENSURE THE ACCURACY OF THE INFORMATION CONTAINED AND TO FURTHER ENSURE THAT NO MODIFICATIONS HAVE BEEN MADE TO THE DOCUMENTS.
THE INFORMATION CONTAINED IN THE ELECTRONIC FILES FOR THE ABOVE PROJECT HAS BEEN CREATED BY BUREAU SRH AND REMAINS THE INTELLECTUAL PROPERTY OF BUREAU SRH. WHILE BUREAU SRH HAS MADE EVERY APPROPRIATE EFFORT TO ENSURE THE ACCURACY OF THESE DOCUMENTS, IT CANNOT GUARANTEE THAT THESE DOCUMENTS CONTAIN COMPLETE AND ACCURATE INFORMATION.

LEGEND:

SHOP-TOP HOUSING

REV	DATE	NAME
01	18/05/2023	ISSUED FOR DEVELOPMENT APPLICATION
02	11/07/2023	ISSUED FOR DEVELOPMENT APPLICATION

9 Fingal St

STAGE:
DEVELOPMENT APPLICATION

DRAWING TITLE:
ADAPTABLE HOUSING

CLIENT: **Bart Vaneray**

CHECKED: **HHH**
APPROVED: **SRH**


PROJECT No: **23010**

DRAWING No:
DA104


REVISION:
02

NOT FOR CONSTRUCTION

11/07/2023 5:32 PM 1050g BIM500g BUREAU SRH PTY LTD 9 FINGAL ST, BUREAU SRH PTY LTD

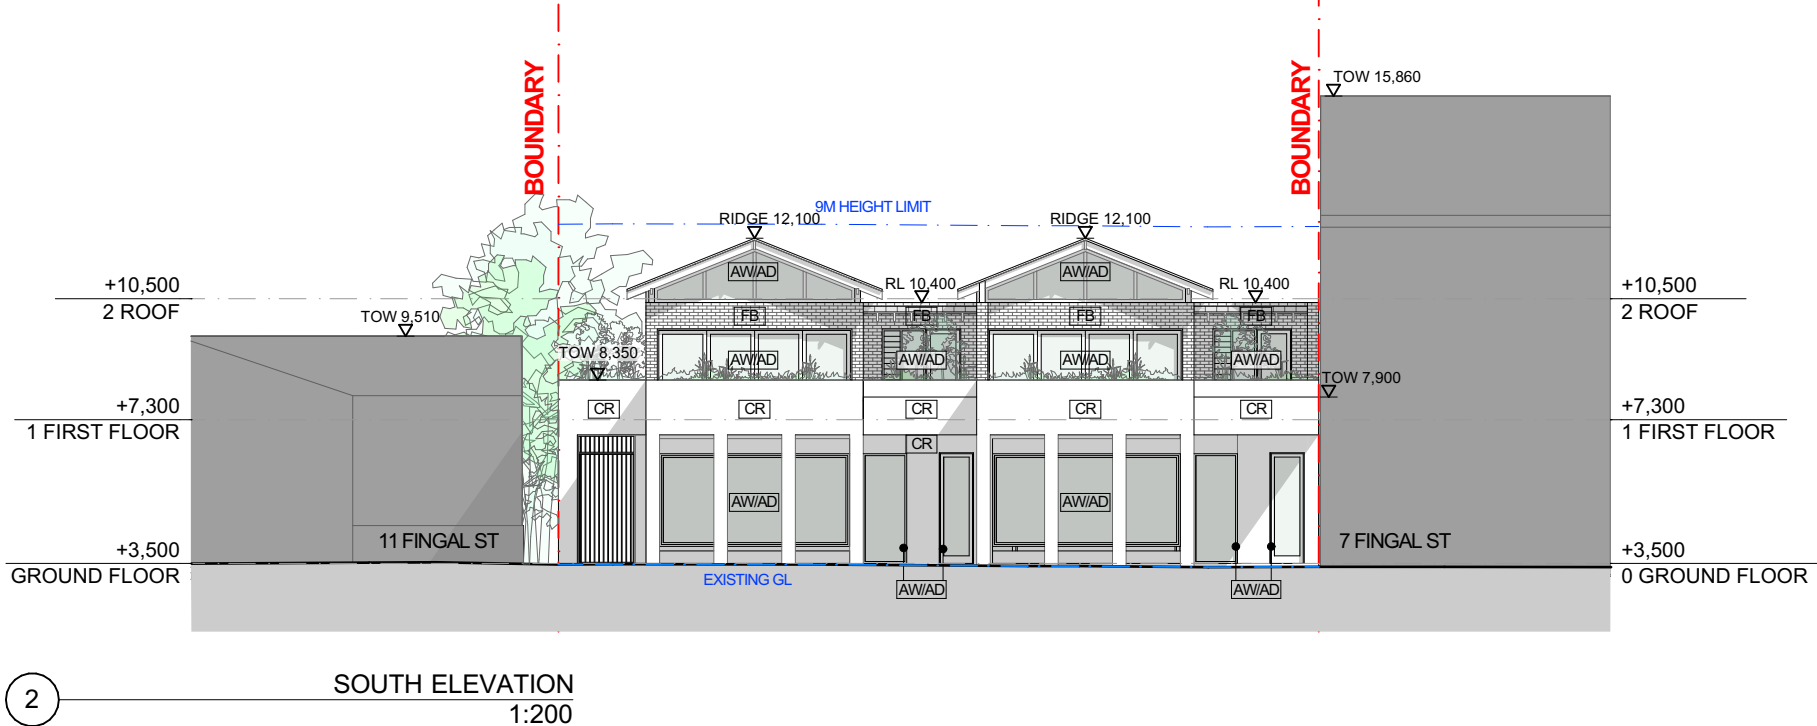

NOT FOR
CONSTRUCTION

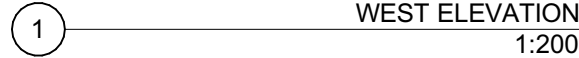

NOT FOR
CONSTRUCTION




Note: 2100 Flood Planning Level: 3.70m AHD

NOT FOR
CONSTRUCTION




NOT FOR
CONSTRUCTION

07/2023 5:32 PM / dng / HMCoid: BUREAU SVR A76 - HMCoid: Basic for ARCHICAD 26.0 Final St. Brunswick Head DA

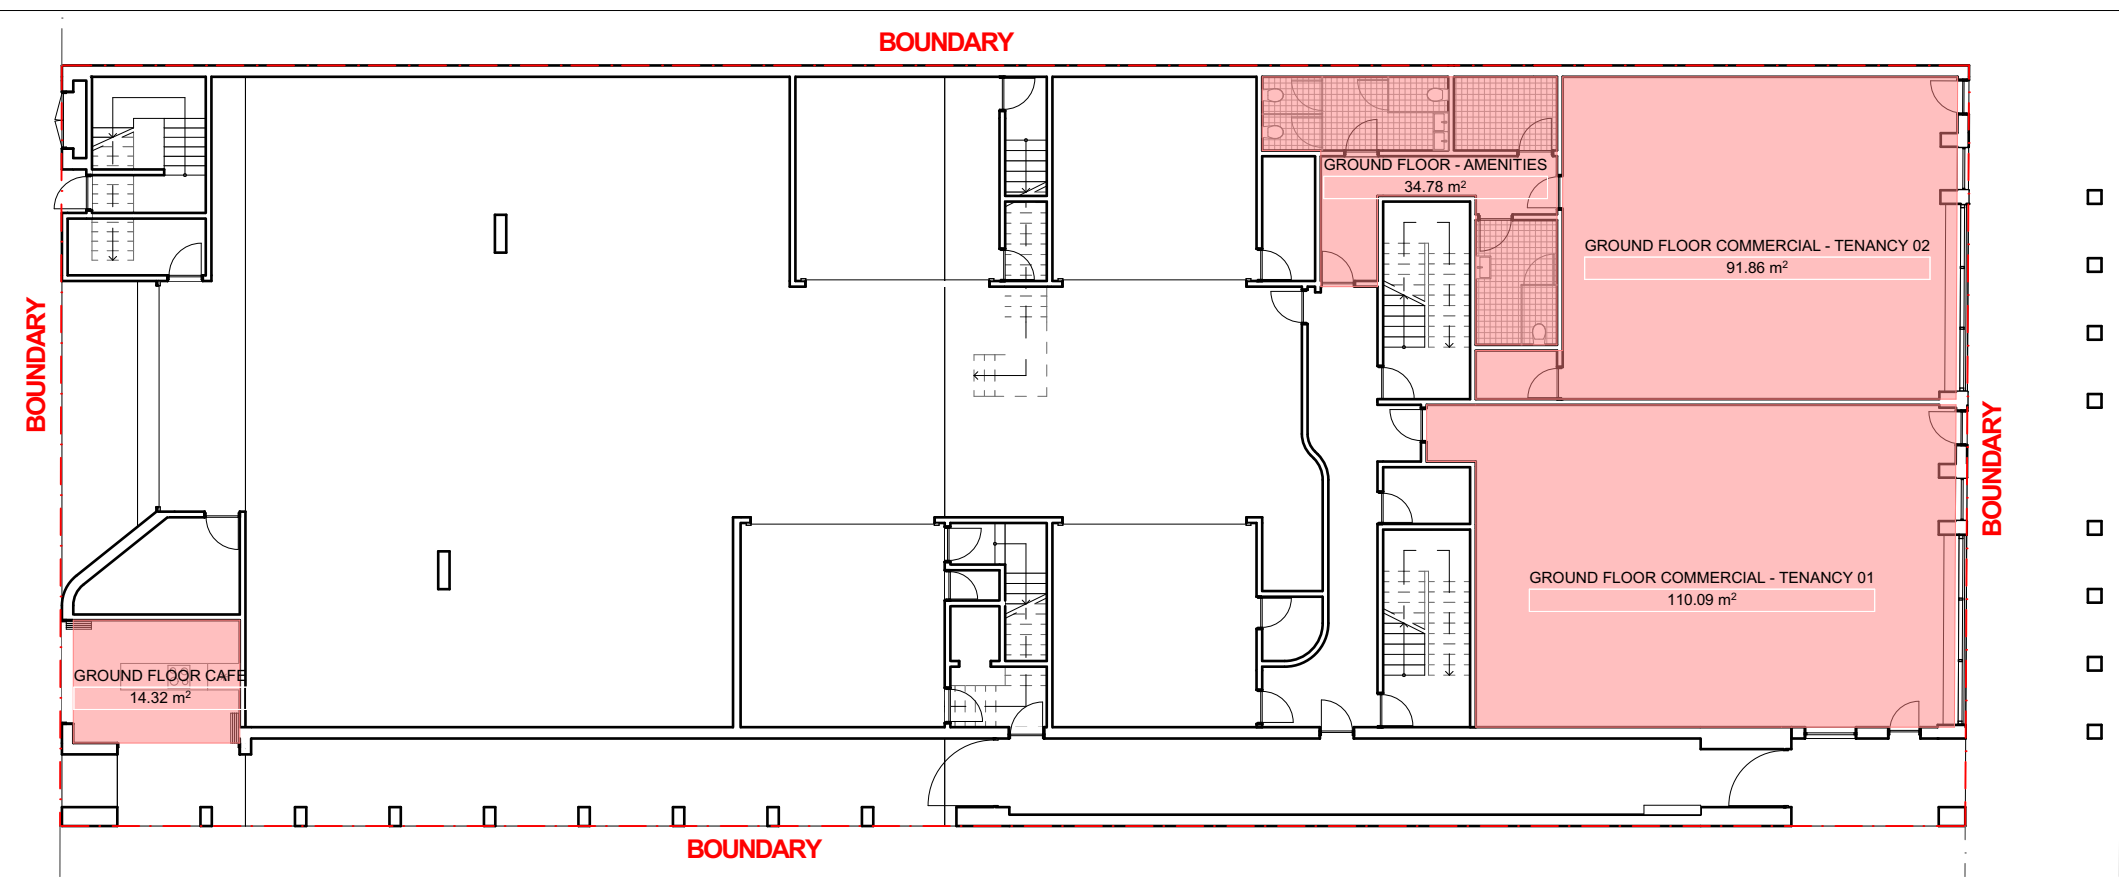




1 AREA CALCULATION - GROUND FLOOR
1:200

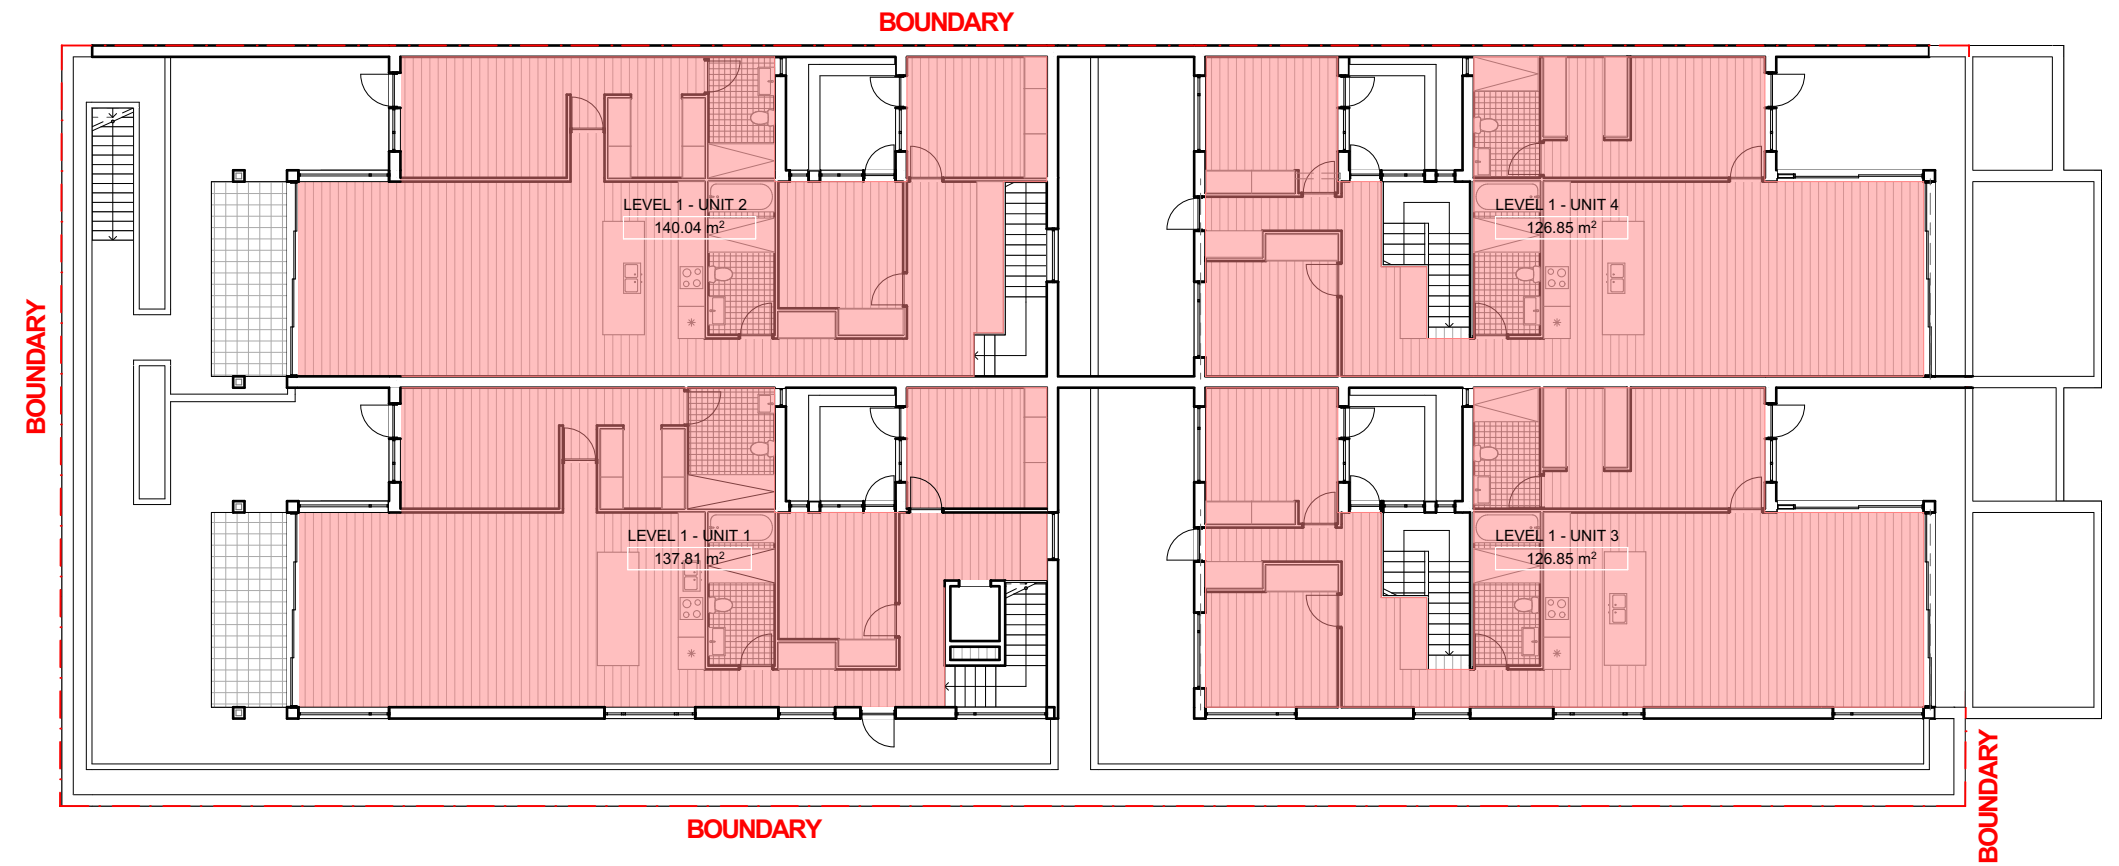


2 AREA CALCULATION - FIRST FLOOR
1:200

GFA	Area
GROUND FLOOR - AMENITIES	34.78
GROUND FLOOR CAFE	14.32
GROUND FLOOR COMMERCIAL - TENANCY 01	110.09
GROUND FLOOR COMMERCIAL - TENANCY 02	91.86
LEVEL 1 - UNIT 1	137.81
LEVEL 1 - UNIT 2	140.04
LEVEL 1 - UNIT 3	126.85
LEVEL 1 - UNIT 4	126.85
	782.60 m ²

SITE AREA	1014 m ²
FSR	0.772:1

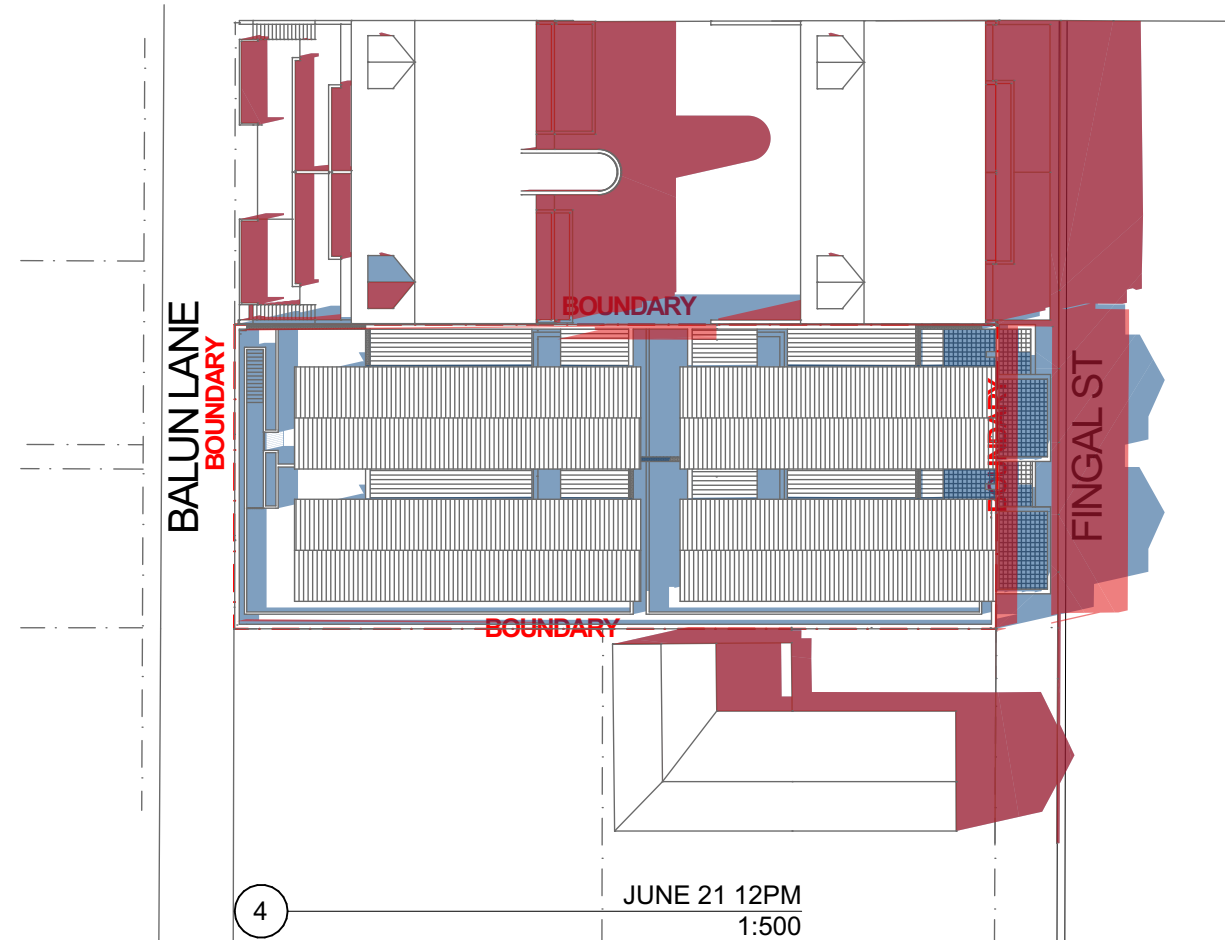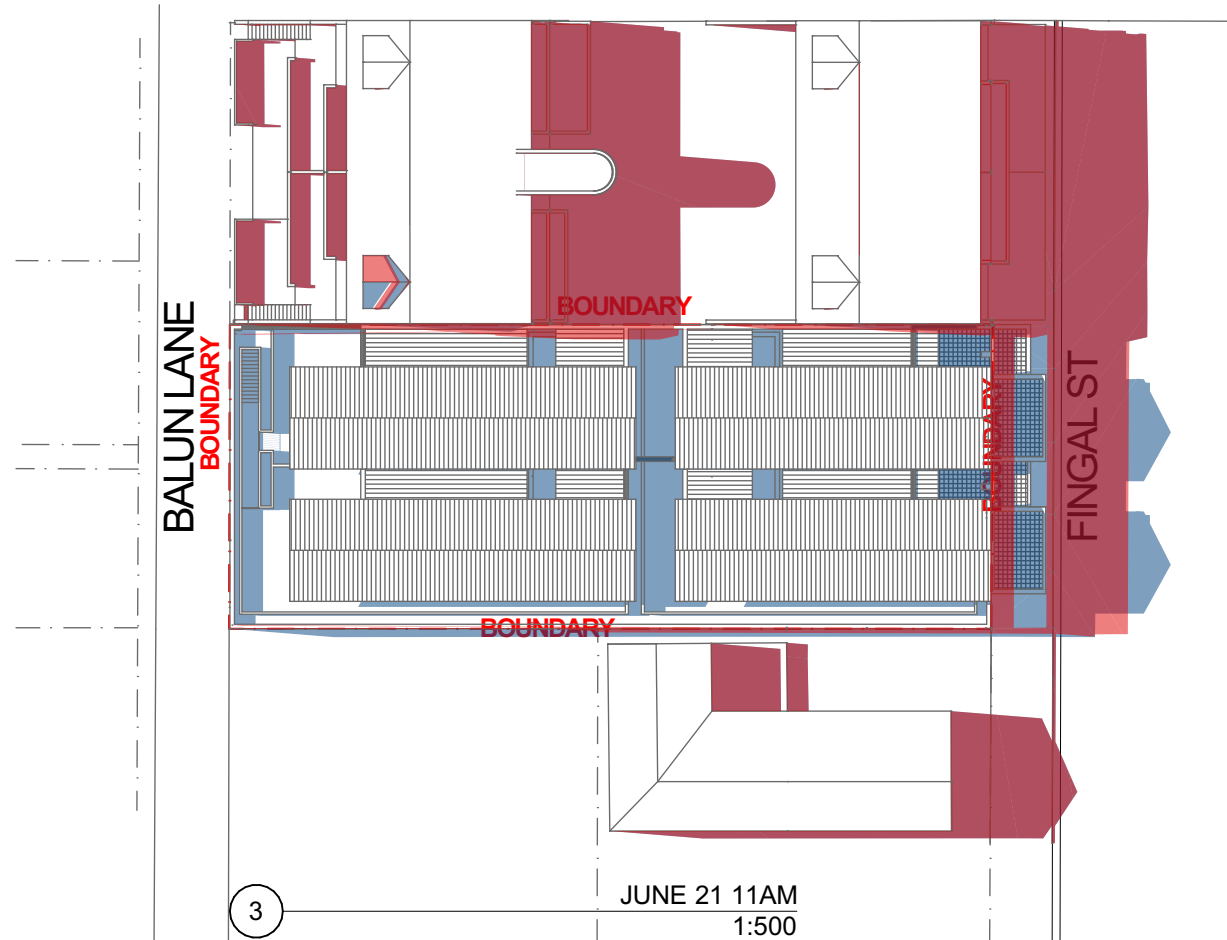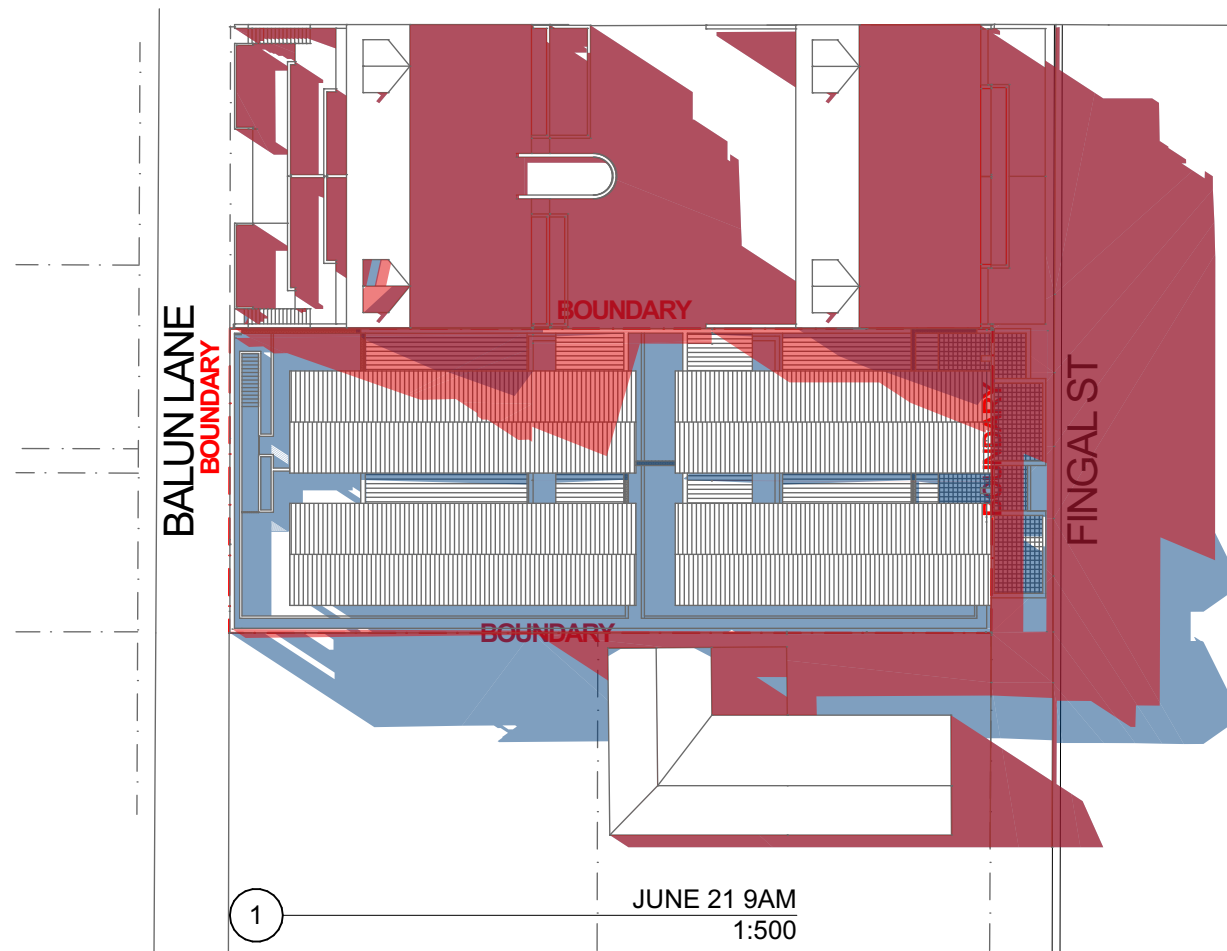

NOT FOR
CONSTRUCTION

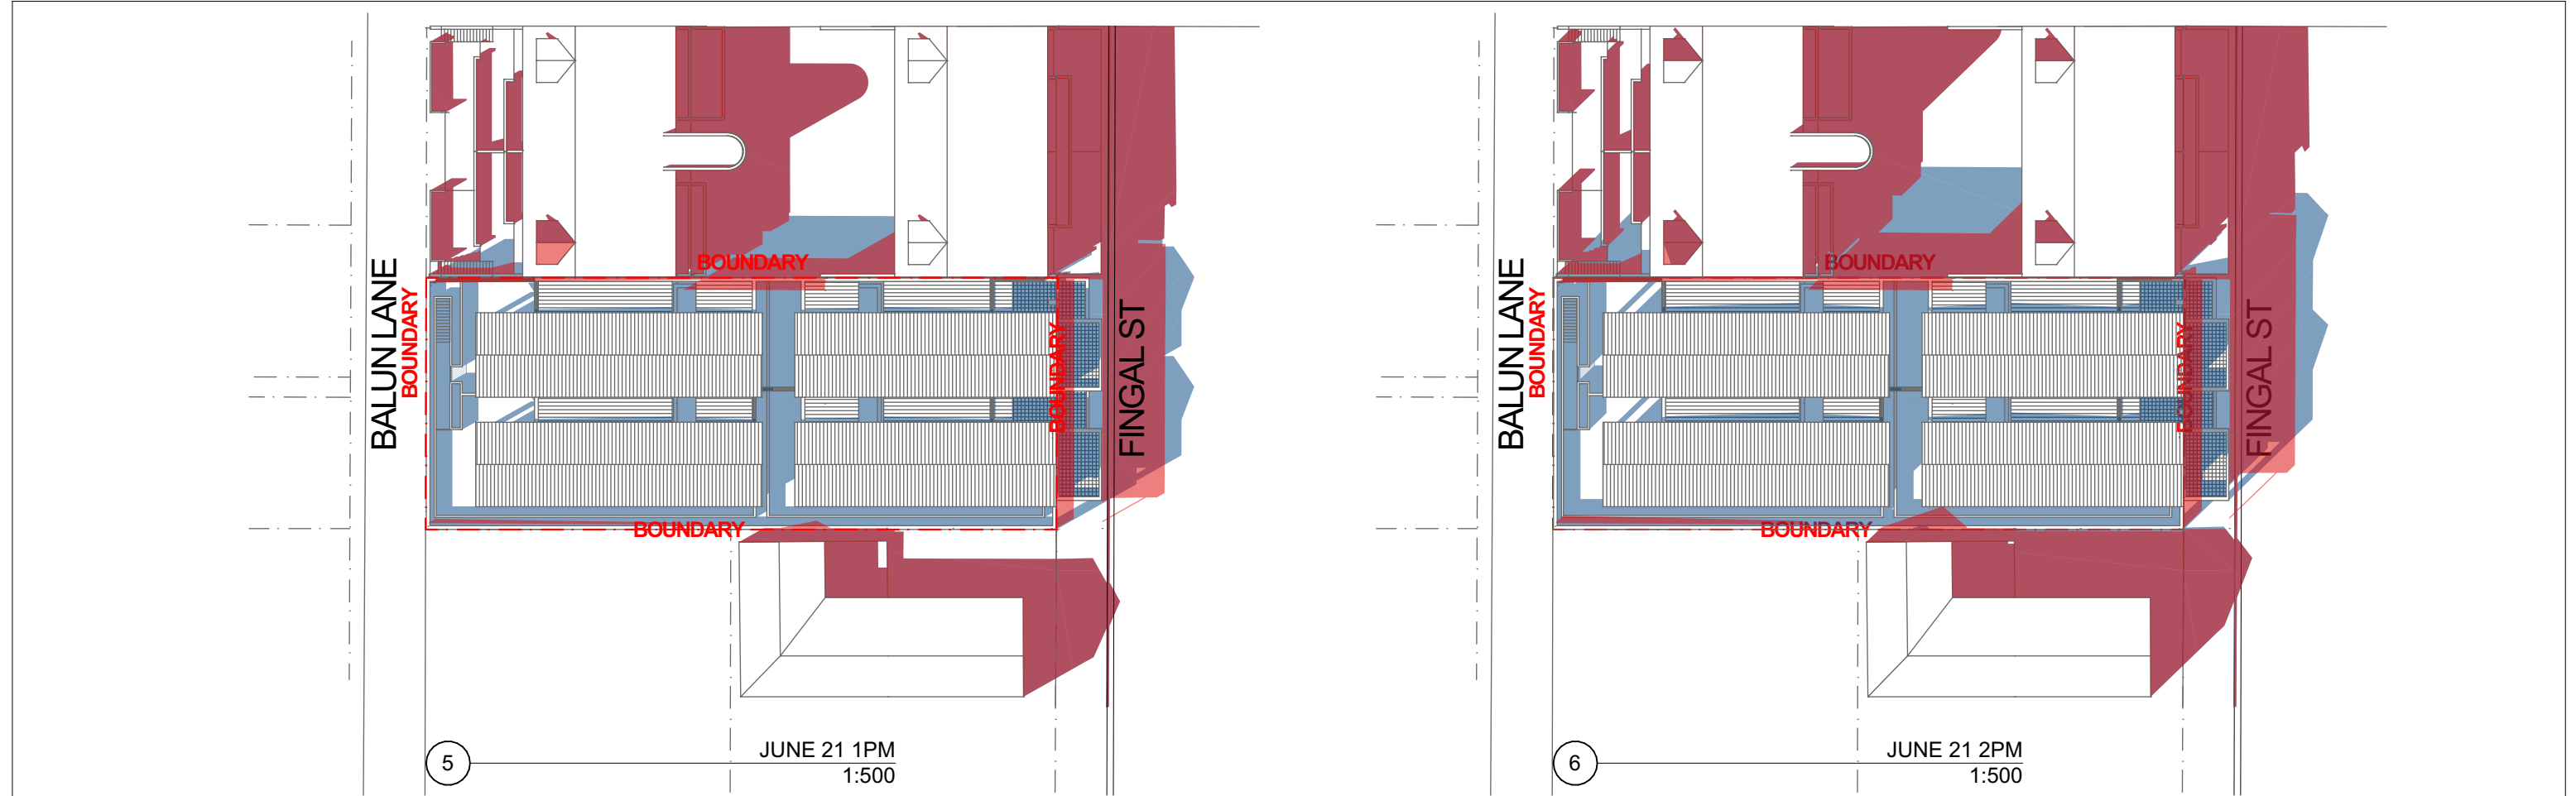

BUREAU SRH | architecture

NOMINATED ARCHITECT: SIMON HANSON # 6739
GENERAL: THIS DRAWING SHALL BE READ IN CONJUNCTION WITH ALL OTHER ARCHITECTURAL & CONSULTANT DRAWINGS & SPECIFICATIONS & WITH SUCH OTHER WRITTEN INSTRUCTIONS ISSUED DURING THE COURSE OF THE CONTRACT (NOTIFY ARCHITECT OF ANY DISCREPANCIES BEFORE PROCEEDING WITH WORK) MATERIALS & WORKMANSHIP SHALL BE IN ACCORDANCE WITH THE SPECIFICATION, CURRENT SAA CODES, BUILDING REGULATIONS & OTHER STATUTORY AUTHORITIES (VERIFY ALL DIMENSIONS ON SITE AND NOTIFY ARCHITECT OF ANY DISCREPANCIES) (USE FIGURED DIMENSIONS ONLY) (COPYRIGHT, ALL RIGHT RESERVED) THIS DRAWING IS COPYRIGHT AND CONFIDENTIAL & MAY NOT BE REPRODUCED BY ANY PERSON WITHOUT WRITTEN PERMISSION OF THE ABOVE COMPANY & IS NOT TO BE USED IN ANY MANNER PREJUDICIAL TO THE INTERESTS OF THAT COMPANY (THIS DRAWING AND ATTACHED SHEET REMAIN THE PROPERTY OF BUREAU SRH PTY LTD)
CAD FILES: INFORMATION IN ELECTRONIC FILES TRANSMITTED REMAIN THE INTELLECTUAL PROPERTY OF BUREAU SRH | BUREAU SRH DO NOT GUARANTEE CAD DOCUMENTS CONTAIN COMPLETE AND ACCURATE INFORMATION, (CAD DOCUMENTS MUST BE COMPARED TO, AND READ IN CONJUNCTION WITH CURRENT HARD COPY DOCUMENTS, (BUREAU SRH ARE NOT LIABLE FOR ALTERNATIONS TO CAD FILES BY THIRD PARTIES)
NB: THIS BUILDING HAS NOT BEEN DOCUMENTED AS A BIM MODEL, THE DOCUMENTS ARE STRICTLY REPRESENTATIONAL AND THEY HAVE BEEN PRODUCED SOLELY TO BE PRINTED OUT (OR CONVEYED AS PDF FORMAT) WITH THE INFORMATION CONTAINED THEREON TO BE READ OFF THE PRINTED 2D DRAWINGS (OR PDFs). THEY ARE NOT TO BE USED AS THE BASIS OF BIM STYLE COORDINATION OR CONSTRUCTION SET-OUTS.
BUREAU SRH ARE NOT LIABLE FOR THE DOCUMENTS BEING USED IN ANY MANNER EXCEPT THE MANNER DESCRIBED ABOVE, AND BUREAU SRH WILL NOT BE RESPONSIBLE FOR ANY INACCURACIES OR DISCREPANCIES WHICH RESULT FROM USING THE DOCUMENTS IN ANY OTHER WAY.
IF, BY PRIOR AGREEMENT, YOU HAVE RECEIVED ELECTRONIC DRAWING FILES, THESE DOCUMENTS MUST BE COMPARED TO, AND READ IN CONJUNCTION WITH, THE LATEST ISSUE OF THE ORIGINAL HARD COPY, IN ORDER TO ENSURE THE ACCURACY OF THE INFORMATION CONTAINED AND TO FURTHER ENSURE THAT NO MODIFICATIONS HAVE BEEN MADE TO THE DOCUMENTS.
THE INFORMATION CONTAINED IN THE ELECTRONIC FILES FOR THE ABOVE PROJECT HAS BEEN CREATED BY BUREAU SRH AND REMAINS THE INTELLECTUAL PROPERTY OF BUREAU SRH. WHILE BUREAU SRH HAS MADE EVERY APPROPRIATE EFFORT TO ENSURE THE ACCURACY OF THESE DOCUMENTS, IT CANNOT GUARANTEE THAT THESE DOCUMENTS CONTAIN COMPLETE AND ACCURATE INFORMATION.

STUDIO 3 | 2 VERONA STREET | PADDINGTON | NSW | 2021 | AUSTRALIA |
ABN: 94 115 880 834 | TEL: +61 2 9380 4666 | admin@bureau.srh.com

SHOP-TOP HOUSING

REV	DATE	NAME
01	18/05/2023	ISSUED FOR DEVELOPMENT APPLICATION
02	11/07/2023	ISSUED FOR DEVELOPMENT APPLICATION

9 Fingal St

STAGE:
DEVELOPMENT APPLICATION

SCALE @ A3:
1:500

CLIENT: **Bart Vaneray**
DRAWN: **ZD**

CHECKED: **HHH**
APPROVED: **SRH**


PROJECT No: **23010**

DRAWING No:
DA401

REVISION:
02

NOT FOR CONSTRUCTION

11072023 15:32 PM T:\050723\BUREAU SRH\ARCHITECT\23010 9 FINGAL ST BUREAU SRH\DA

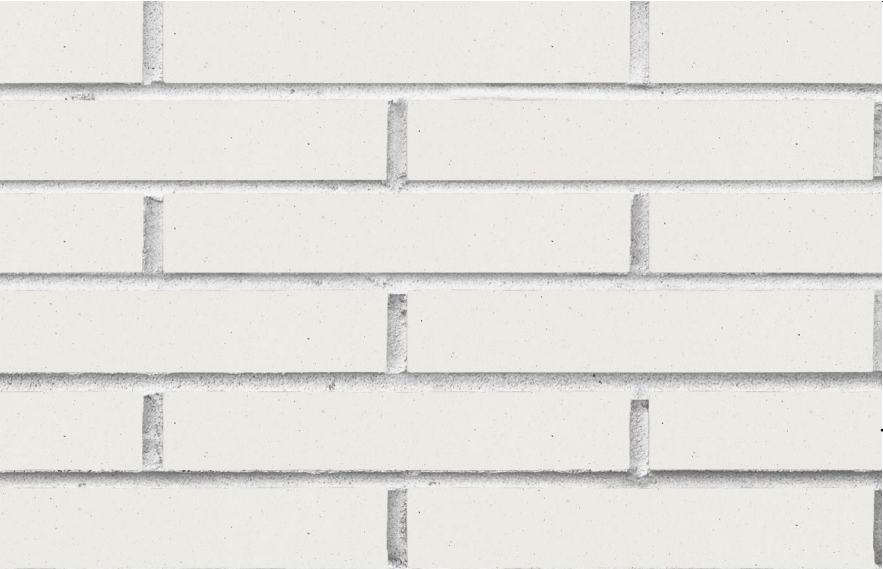

FB: FACE BRICK - COLOUR WHITE



NATIVE LANDSCAPE



AW/AD: ALUMINIUM FRAMED GLAZED DOORS AND WINDOWS



MC: METAL CLADDING - COLOUR COLOURBOND SURFMIST



OFC: OFF-FORM CONCRETE



CR: CEMENT RENDER - COLOUR WHITE

BUREAU SRH | architecture

NOMINATED ARCHITECT: SIMON HANSON # 6739

GENERAL: THIS DRAWING SHALL BE READ IN CONJUNCTION WITH ALL OTHER ARCHITECTURAL & CONSULTANT DRAWINGS & SPECIFICATIONS & WITH SUCH OTHER WRITTEN INSTRUCTIONS ISSUED DURING THE COURSE OF THE CONTRACT (NOTIFY ARCHITECT OF ANY DISCREPANCIES BEFORE PROCEEDING WITH WORK). MATERIALS & WORKMANSHIP SHALL BE IN ACCORDANCE WITH THE SPECIFICATION, CURRENT SAA CODES, BUILDING REGULATIONS & OTHER STATUTORY AUTHORITIES (VERIFY ALL DIMENSIONS ON SITE AND NOTIFY ARCHITECT OF ANY DISCREPANCIES) (USE FIGURED DIMENSIONS ONLY) (COPYRIGHT, ALL RIGHT RESERVED) THIS DRAWING IS COPYRIGHT AND CONFIDENTIAL & MAY NOT BE REPRODUCED BY ANY PERSON WITHOUT WRITTEN PERMISSION OF THE ABOVE COMPANY & IS NOT TO BE USED IN ANY MANNER PREJUDICIAL TO THE INTERESTS OF THAT COMPANY (THIS DRAWING AND ATTACHED SHEET REMAIN THE PROPERTY OF BUREAU SRH PTY LTD CAD FILES: INFORMATION IN ELECTRONIC FILES TRANSMITTED REMAIN THE INTELLECTUAL PROPERTY OF BUREAU SRH | BUREAU SRH DO NOT GUARANTEE CAD DOCUMENTS CONTAIN COMPLETE AND ACCURATE INFORMATION, (CAD DOCUMENTS MUST BE COMPARED TO, AND READ IN CONJUNCTION WITH CURRENT HARD COPY DOCUMENTS, (BUREAU SRH ARE NOT LIABLE FOR ALTERNATIONS TO CAD FILES BY THIRD PARTIES NB: THIS BUILDING HAS NOT BEEN DOCUMENTED AS A BIM MODEL, THE DOCUMENTS ARE STRICTLY REPRESENTATIONAL AND THEY HAVE BEEN PRODUCED SOLELY TO BE PRINTED OUT (OR CONVEYED AS PDF FORMAT) WITH THE INFORMATION CONTAINED THEREON TO BE READ OFF THE PRINTED 2D DRAWINGS (OR PDF). THEY ARE NOT TO BE USED AS THE BASIS OF BIM STYLE COORDINATION OR CONSTRUCTION SET-OUTS. BUREAU SRH ARE NOT LIABLE FOR THE DOCUMENTS BEING USED IN ANY MANNER EXCEPT THE MANNER DESCRIBED ABOVE, AND BUREAU SRH WILL NOT BE RESPONSIBLE FOR ANY INACCURACIES OR DISCREPANCIES WHICH RESULT FROM USING THE DOCUMENTS IN ANY OTHER WAY. IF, BY PROCEEDING, YOU HAVE RECEIVED ELECTRONIC DRAWING FILES, THESE DOCUMENTS MUST BE COMPARED TO, AND READ IN CONJUNCTION WITH, THE LATEST ISSUE OF THE ORIGINAL HARD COPY, IN ORDER TO ENSURE THE ACCURACY OF THE INFORMATION CONTAINED AND TO FURTHER ENSURE THAT NO MODIFICATIONS HAVE BEEN MADE TO THE DOCUMENTS. THE INFORMATION CONTAINED IN THE ELECTRONIC FILES FOR THE ABOVE PROJECT HAS BEEN CREATED BY BUREAU SRH AND REMAINS THE INTELLECTUAL PROPERTY OF BUREAU SRH. WHILE BUREAU SRH HAS MADE EVERY APPROPRIATE EFFORT TO ENSURE THE ACCURACY OF THESE DOCUMENTS, IT CANNOT GUARANTEE THAT THESE DOCUMENTS CONTAIN COMPLETE AND ACCURATE INFORMATION.

STUDIO 3 | 2 VERONA STREET | PADDINGTON | NSW | 2021 | AUSTRALIA |
ABN: 94 115 880 834 | TEL: +61 2 9380 4666 | admin@bureau.srh.com

LEGEND:

MC	METAL CLADDING - COLOUR COLORBOND SURFMIST
FB	FACE BRICK - COLOUR WHITE
OFC	OFF-FORM CONCRETE
CR	CEMENT RENDER - COLOUR WHITE
AW/AD	ALUMINIUM FRAMED GLAZED DOOR AND WINDOWS

SHOP-TOP HOUSING

REV	DATE	NAME
01	18/05/2023	ISSUED FOR DEVELOPMENT APPLICATION
02	11/07/2023	ISSUED FOR DEVELOPMENT APPLICATION

9 Fingal St

STAGE:
DEVELOPMENT APPLICATION

DRAWING TITLE:
MATERIAL BOARD

CLIENT: **Bart Vaneray**
DRAWN: **ZD**

CHECKED: **HHH**
APPROVED: **SRH**


PROJECT No: **23010**

DRAWING No:
DA500


REVISION:
02

NOT FOR
CONSTRUCTION


02

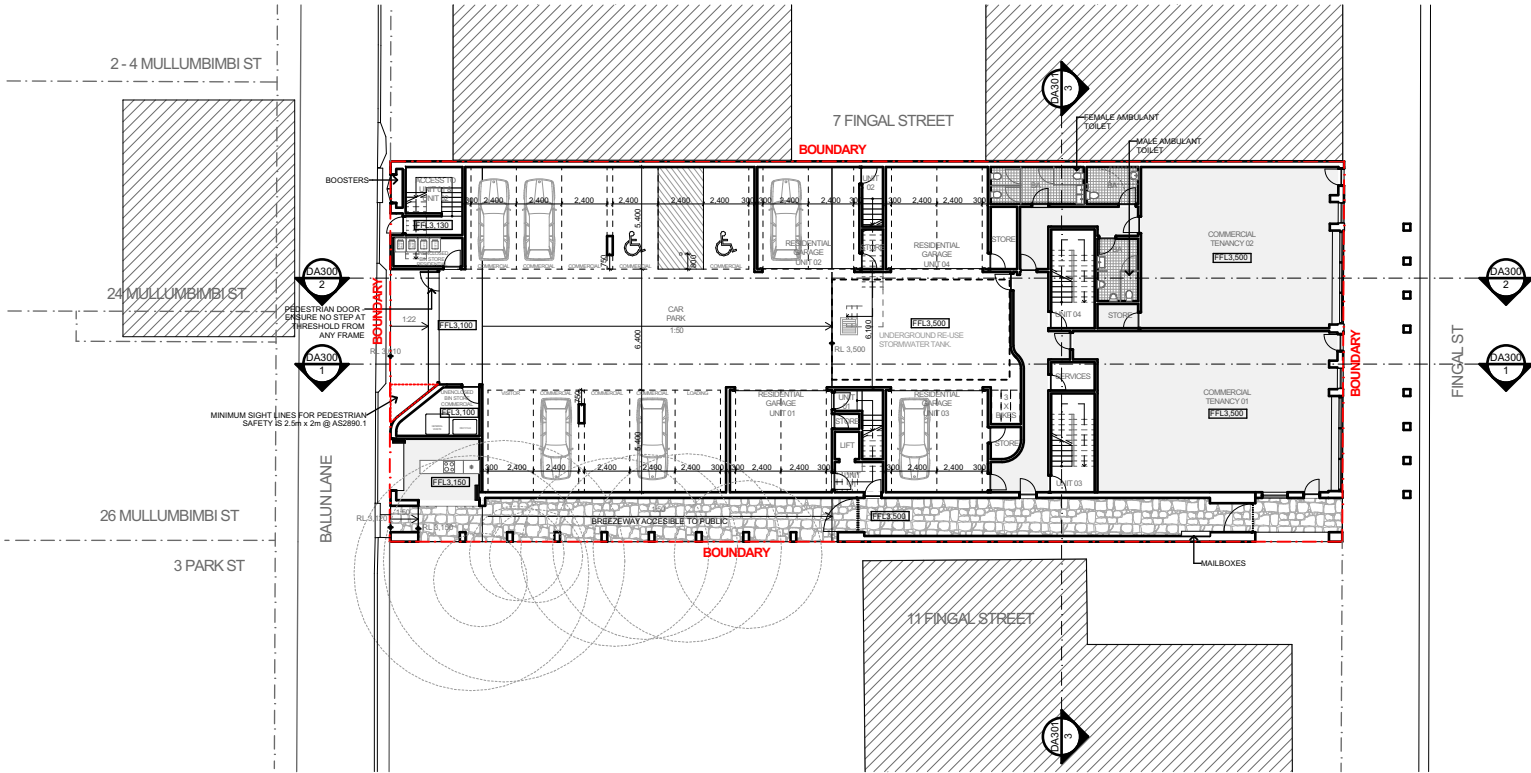

GROUND FLOOR

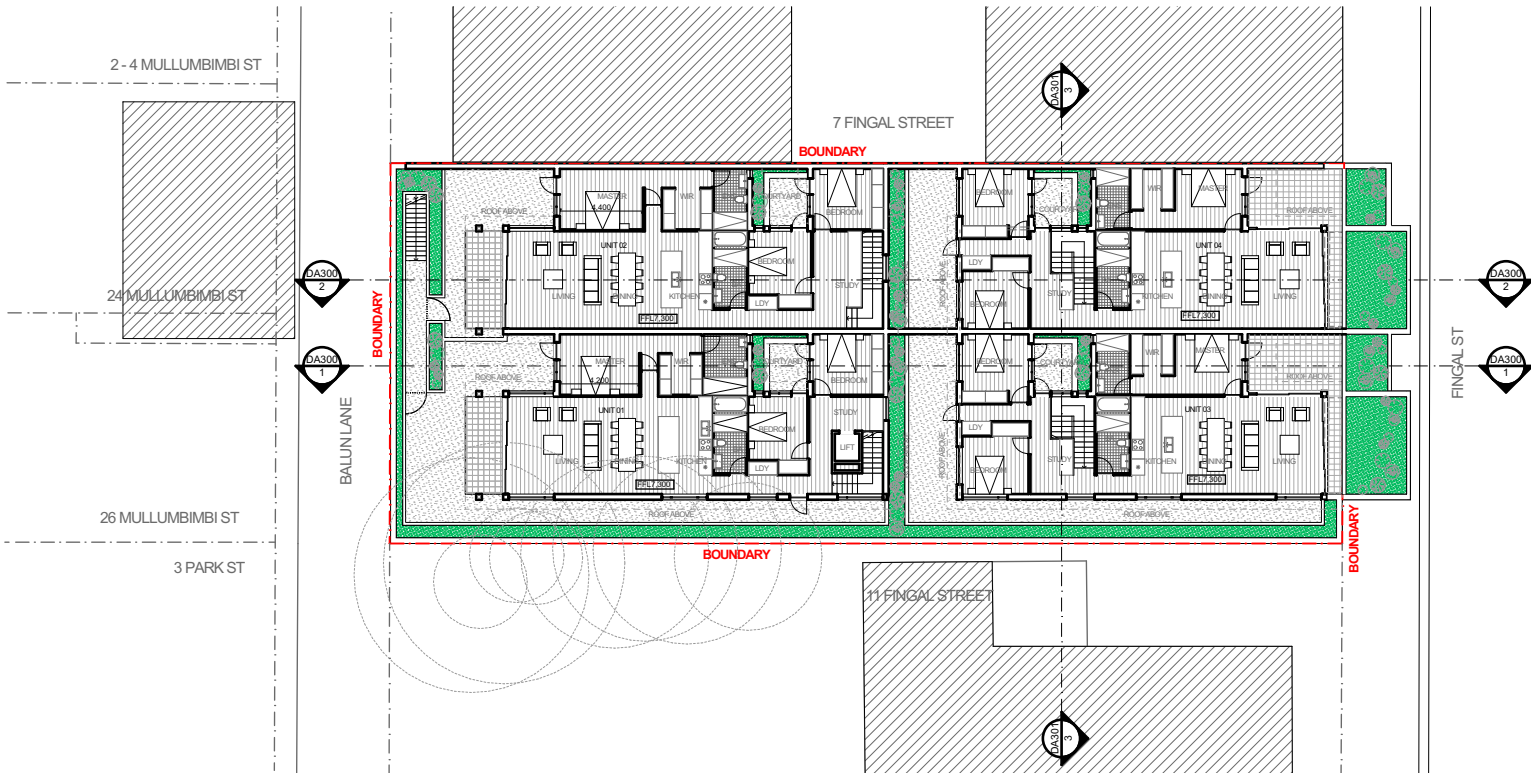


FIRST FLOOR

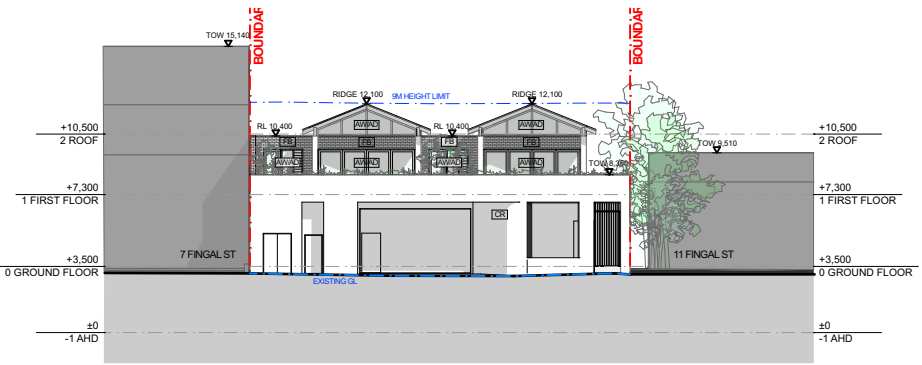

NORTH ELEVATION



SOUTH ELEVATION

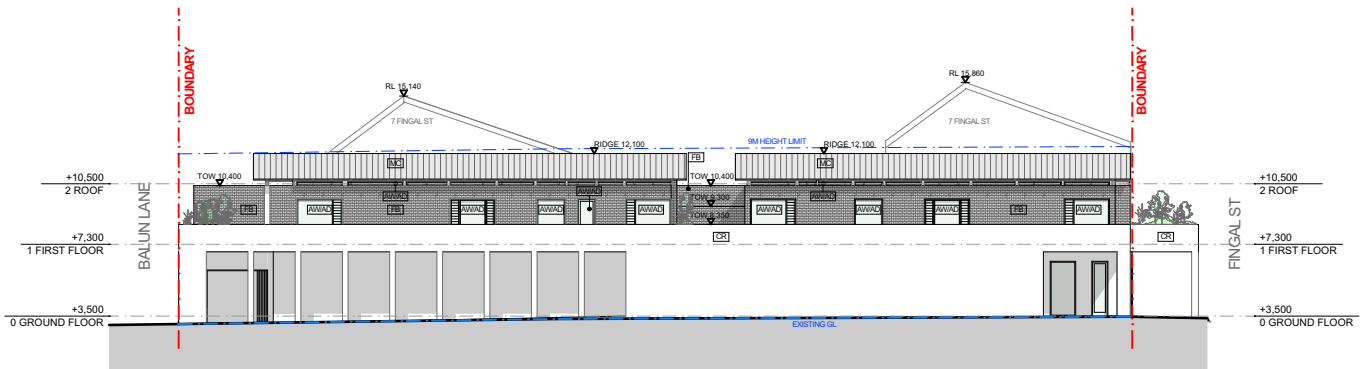

WEST ELEVATION

BUREAU SRH | architecture

NOMINATED ARCHITECT: SIMON HANSON # 6739
GENERAL: THIS DRAWING SHALL BE READ IN CONJUNCTION WITH ALL OTHER ARCHITECTURAL & CONSULTANT DRAWINGS & SPECIFICATIONS & WITH SUCH OTHER WRITTEN INSTRUCTIONS ISSUED DURING THE COURSE OF THE CONTRACT. NOTARY ARCHITECT OF ANY DISCREPANCIES BEFORE PROCEEDING WITH WORK. MATERIALS & WORKMANSHIP SHALL BE IN ACCORDANCE WITH THE SPECIFICATION, CURRENT SAA CODES, BUILDING REGULATIONS & OTHER STATUTORY AUTHORITIES. VERIFY ALL DIMENSIONS ON SITE AND NOTIFY ARCHITECT OF ANY DISCREPANCIES (USE FIGURED DIMENSIONS ONLY). COPYRIGHT, ALL RIGHTS RESERVED. THIS DRAWING IS COPYRIGHT AND CONFIDENTIAL & MAY NOT BE REPRODUCED BY ANY PERSON WITHOUT WRITTEN PERMISSION OF THE ABOVE COMPANY & IS NOT TO BE USED IN ANY MANNER PREJUDICIAL TO THE INTERESTS OF THAT COMPANY. THIS DRAWING AND ATTACHED SHEET REMAIN THE PROPERTY OF BUREAU SRH PTY LTD.
CAD FILES: INFORMATION IN ELECTRONIC FILES TRANSMITTED REMAIN THE INTELLECTUAL PROPERTY OF BUREAU SRH. BUREAU SRH DO NOT GUARANTEE CAD DOCUMENTS CONTAIN COMPLETE AND ACCURATE INFORMATION. CAD DOCUMENTS MUST BE COMPARED TO, AND READ IN CONJUNCTION WITH CURRENT HARD COPY DOCUMENTS. BUREAU SRH ARE NOT LIABLE FOR ALTERATIONS TO CAD FILES BY THIRD PARTIES.
NB: THIS BUILDING HAS NOT BEEN DOCUMENTED AS A BIM MODEL. THE DOCUMENTS ARE STRICTLY REPRESENTATIONAL AND THEY HAVE BEEN PRODUCED SOLELY TO BE PRINTED OUT (OR CONVEYED AS PDF FORMAT) WITH THE INFORMATION CONTAINED THEREON TO BE READ OFF THE PRINTED 2D DRAWINGS (OR PDF). THEY ARE NOT TO BE USED AS THE BASIS OF BIM STYLE COORDINATION OR CONSTRUCTION SET-OUTS.
BUREAU SRH ARE NOT LIABLE FOR THE DOCUMENTS BEING USED IN ANY MANNER EXCEPT THE MANNER DESCRIBED ABOVE, AND BUREAU SRH WILL NOT BE RESPONSIBLE FOR ANY INACCURACIES OR DISCREPANCIES WHICH RESULT FROM USING THE DOCUMENTS IN ANY OTHER WAY.
IF, BY PRIOR AGREEMENT, YOU HAVE RECEIVED ELECTRONIC DRAWING FILES, THESE DOCUMENTS MUST BE COMPARED TO, AND READ IN CONJUNCTION WITH, THE LATEST ISSUE OF THE ORIGINAL HARD COPY, IN ORDER TO ENSURE THE ACCURACY OF THE INFORMATION CONTAINED AND TO FURTHER ENSURE THAT NO MODIFICATIONS HAVE BEEN MADE TO THE DOCUMENTS.
THE INFORMATION CONTAINED IN THE ELECTRONIC FILES FOR THE ABOVE PROJECT HAS BEEN CREATED BY BUREAU SRH AND REMAINS THE INTELLECTUAL PROPERTY OF BUREAU SRH. WHILE BUREAU SRH HAS MADE EVERY APPROPRIATE EFFORT TO ENSURE THE ACCURACY OF THESE DOCUMENTS, IT CANNOT GUARANTEE THAT THESE DOCUMENTS CONTAIN COMPLETE AND ACCURATE INFORMATION.

STUDIO 3 | 2 VERONA STREET | PADDINGTON | NSW | 2021 | AUSTRALIA |
ABN: 94 115 880 834 | TEL: +61 2 9380 4666 | admin@bureau.srh.com

LEGEND:	
MC	METAL CLADDING - COLOUR COLORBOND SURFMIST
FB	FACE BRICK - COLOUR WHITE
OFC	OFF-FORM CONCRETE
CR	CEMENT RENDER - COLOUR WHITE
AW/AD	ALUMINIUM FRAMED GLAZED DOOR AND WINDOWS

SHOP-TOP HOUSING

REV	DATE	NAME
01	18/05/2023	ISSUED FOR DEVELOPMENT APPLICATION
02	11/07/2023	ISSUED FOR DEVELOPMENT APPLICATION

9 Fingal St

STAGE:		DRAWING TITLE:		PROJECT No: 23010	
DEVELOPMENT APPLICATION		NOTIFICATION PLAN		DRAWING No: DA700	
SCALE @ A3:		CLIENT: Bart Vaneray		REVISION:	
1:400		CHECKED: HHH		02	
		DRAWN: ZD		APPROVED: SRH	

NOT FOR CONSTRUCTION

