



FLOOR AREAS
INTERNAL : 61 SQM
COVERED EXTERNAL : 58 SQM

BYRON SHIRE COUNCIL
Modification to development consent
APPROVED PLAN
Modified DA No. 10.2016.757.2
Date: 6 June 2022

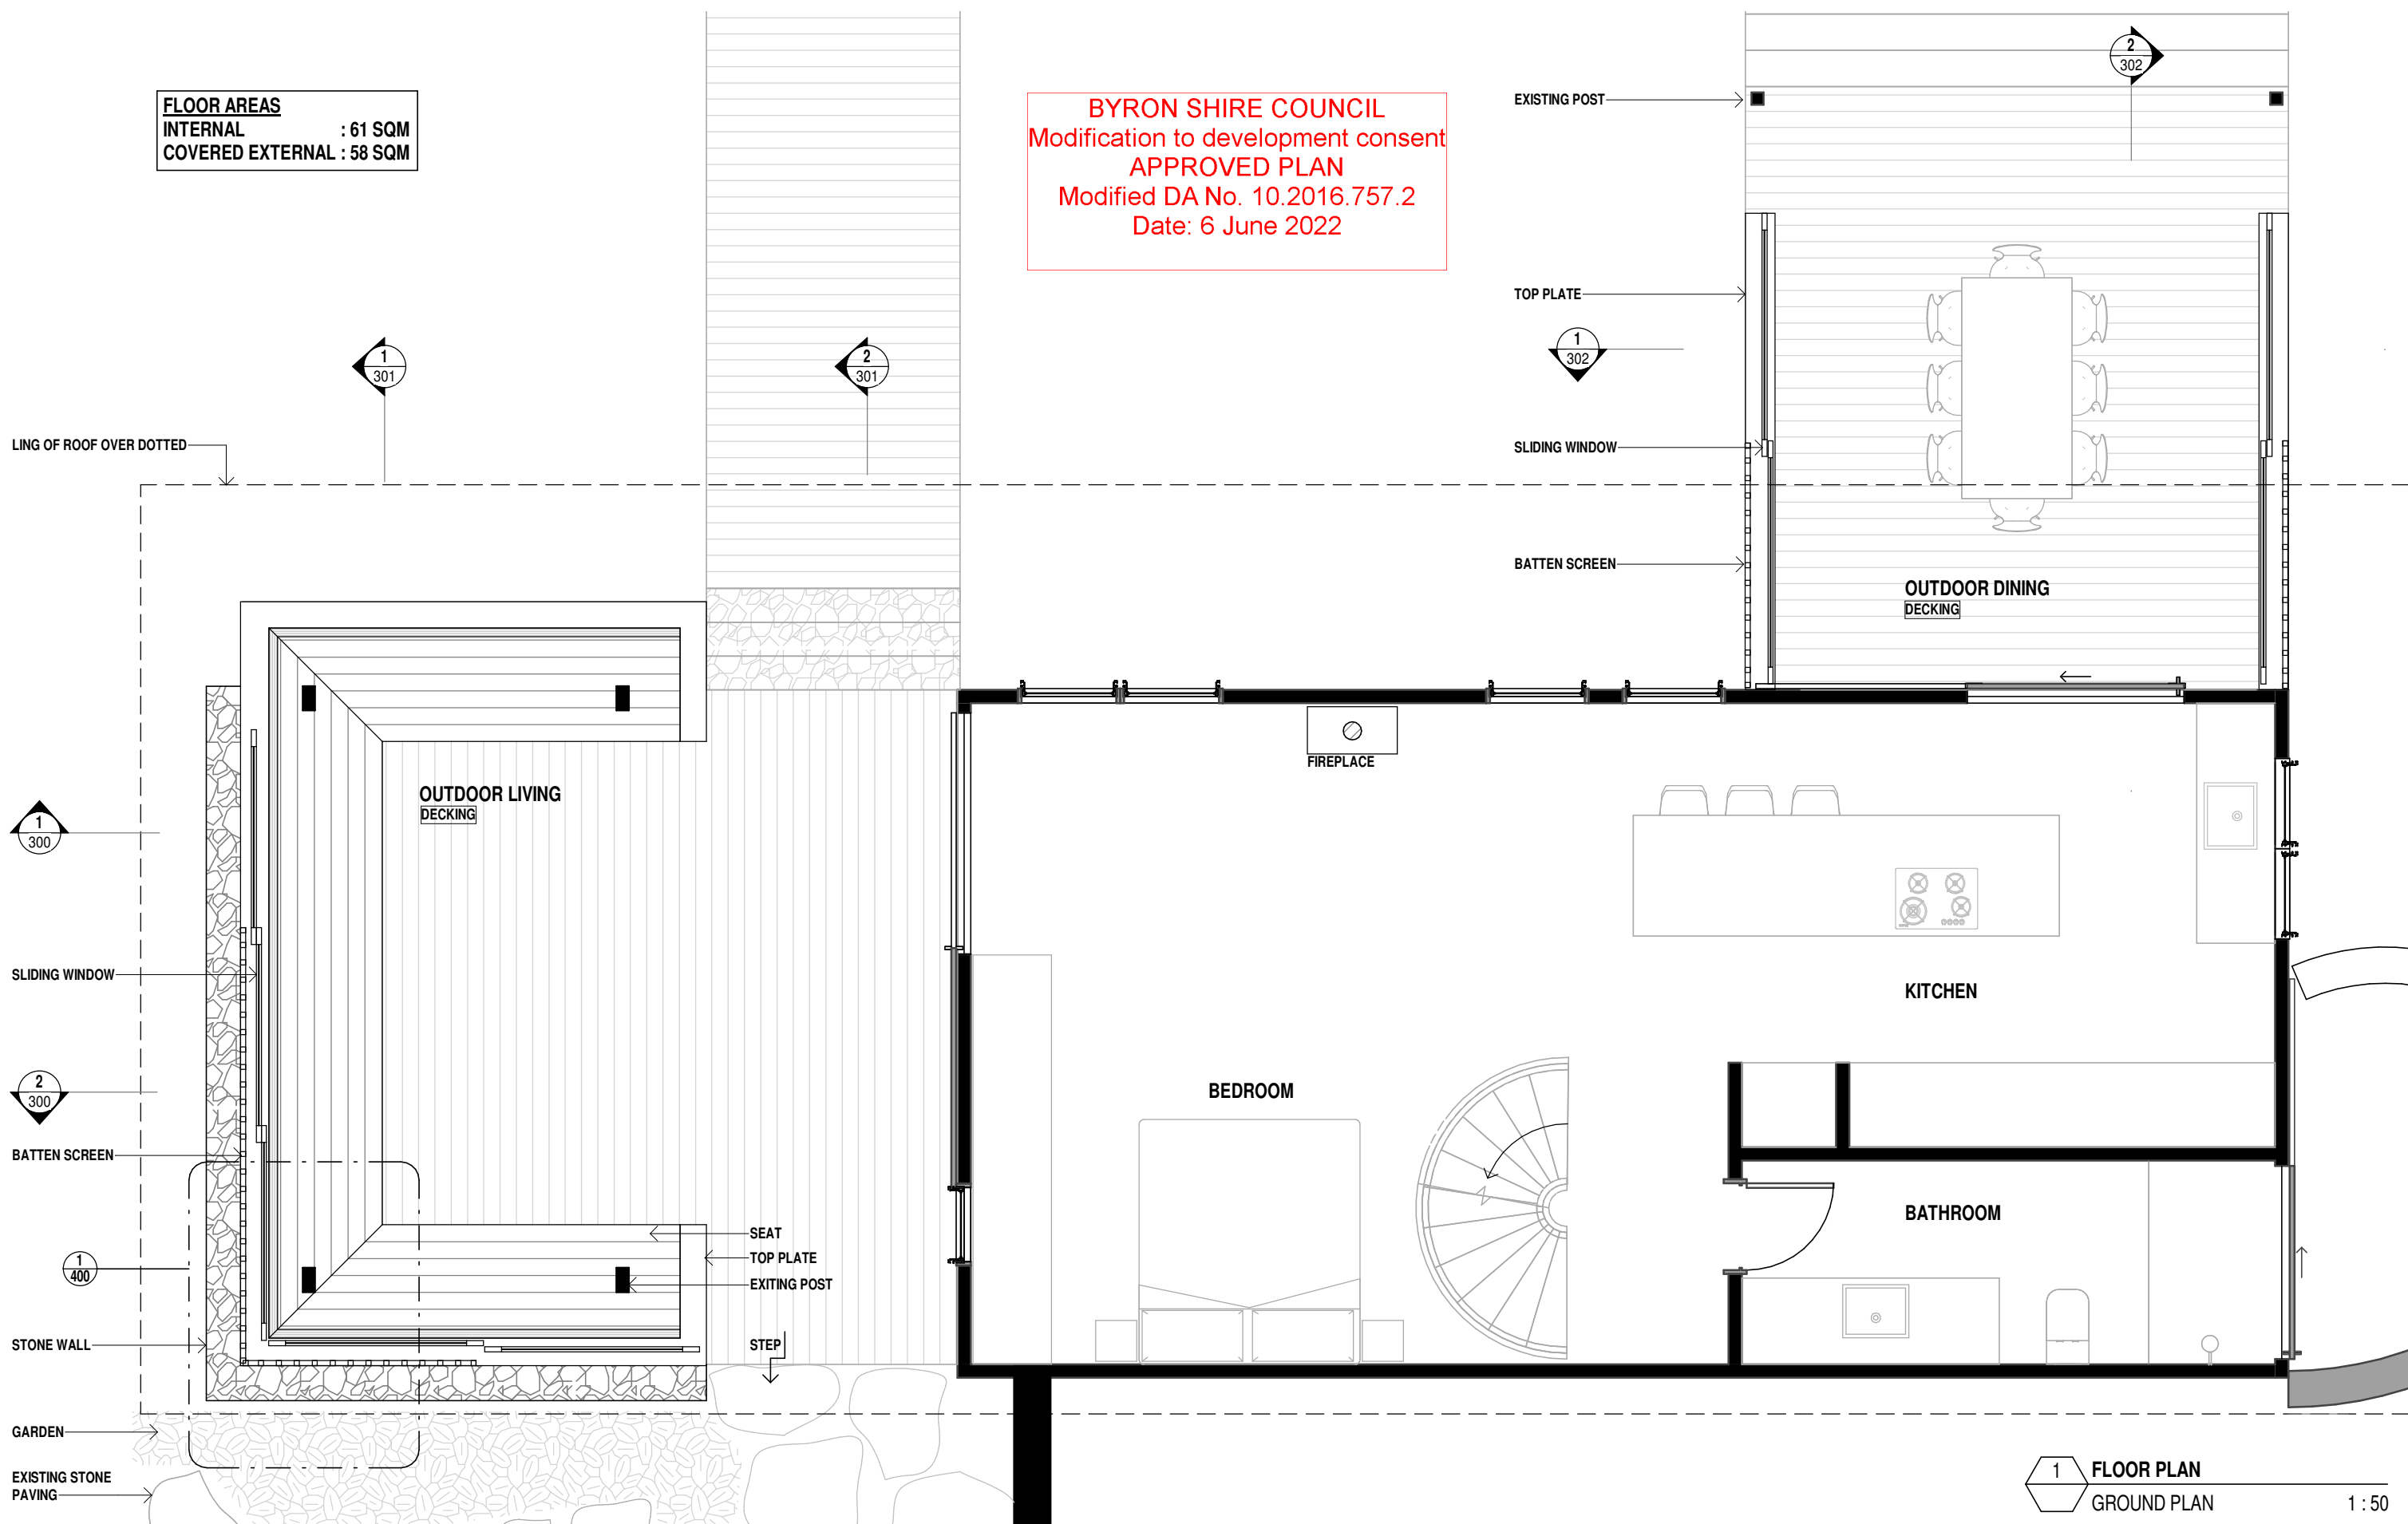

1 FLOOR PLAN
GROUND PLAN
1 : 50


BYRON SHIRE COUNCIL
Modification to development consent
APPROVED PLAN
Modified DA No. 10.2016.757.2
Date: 6 June 2022

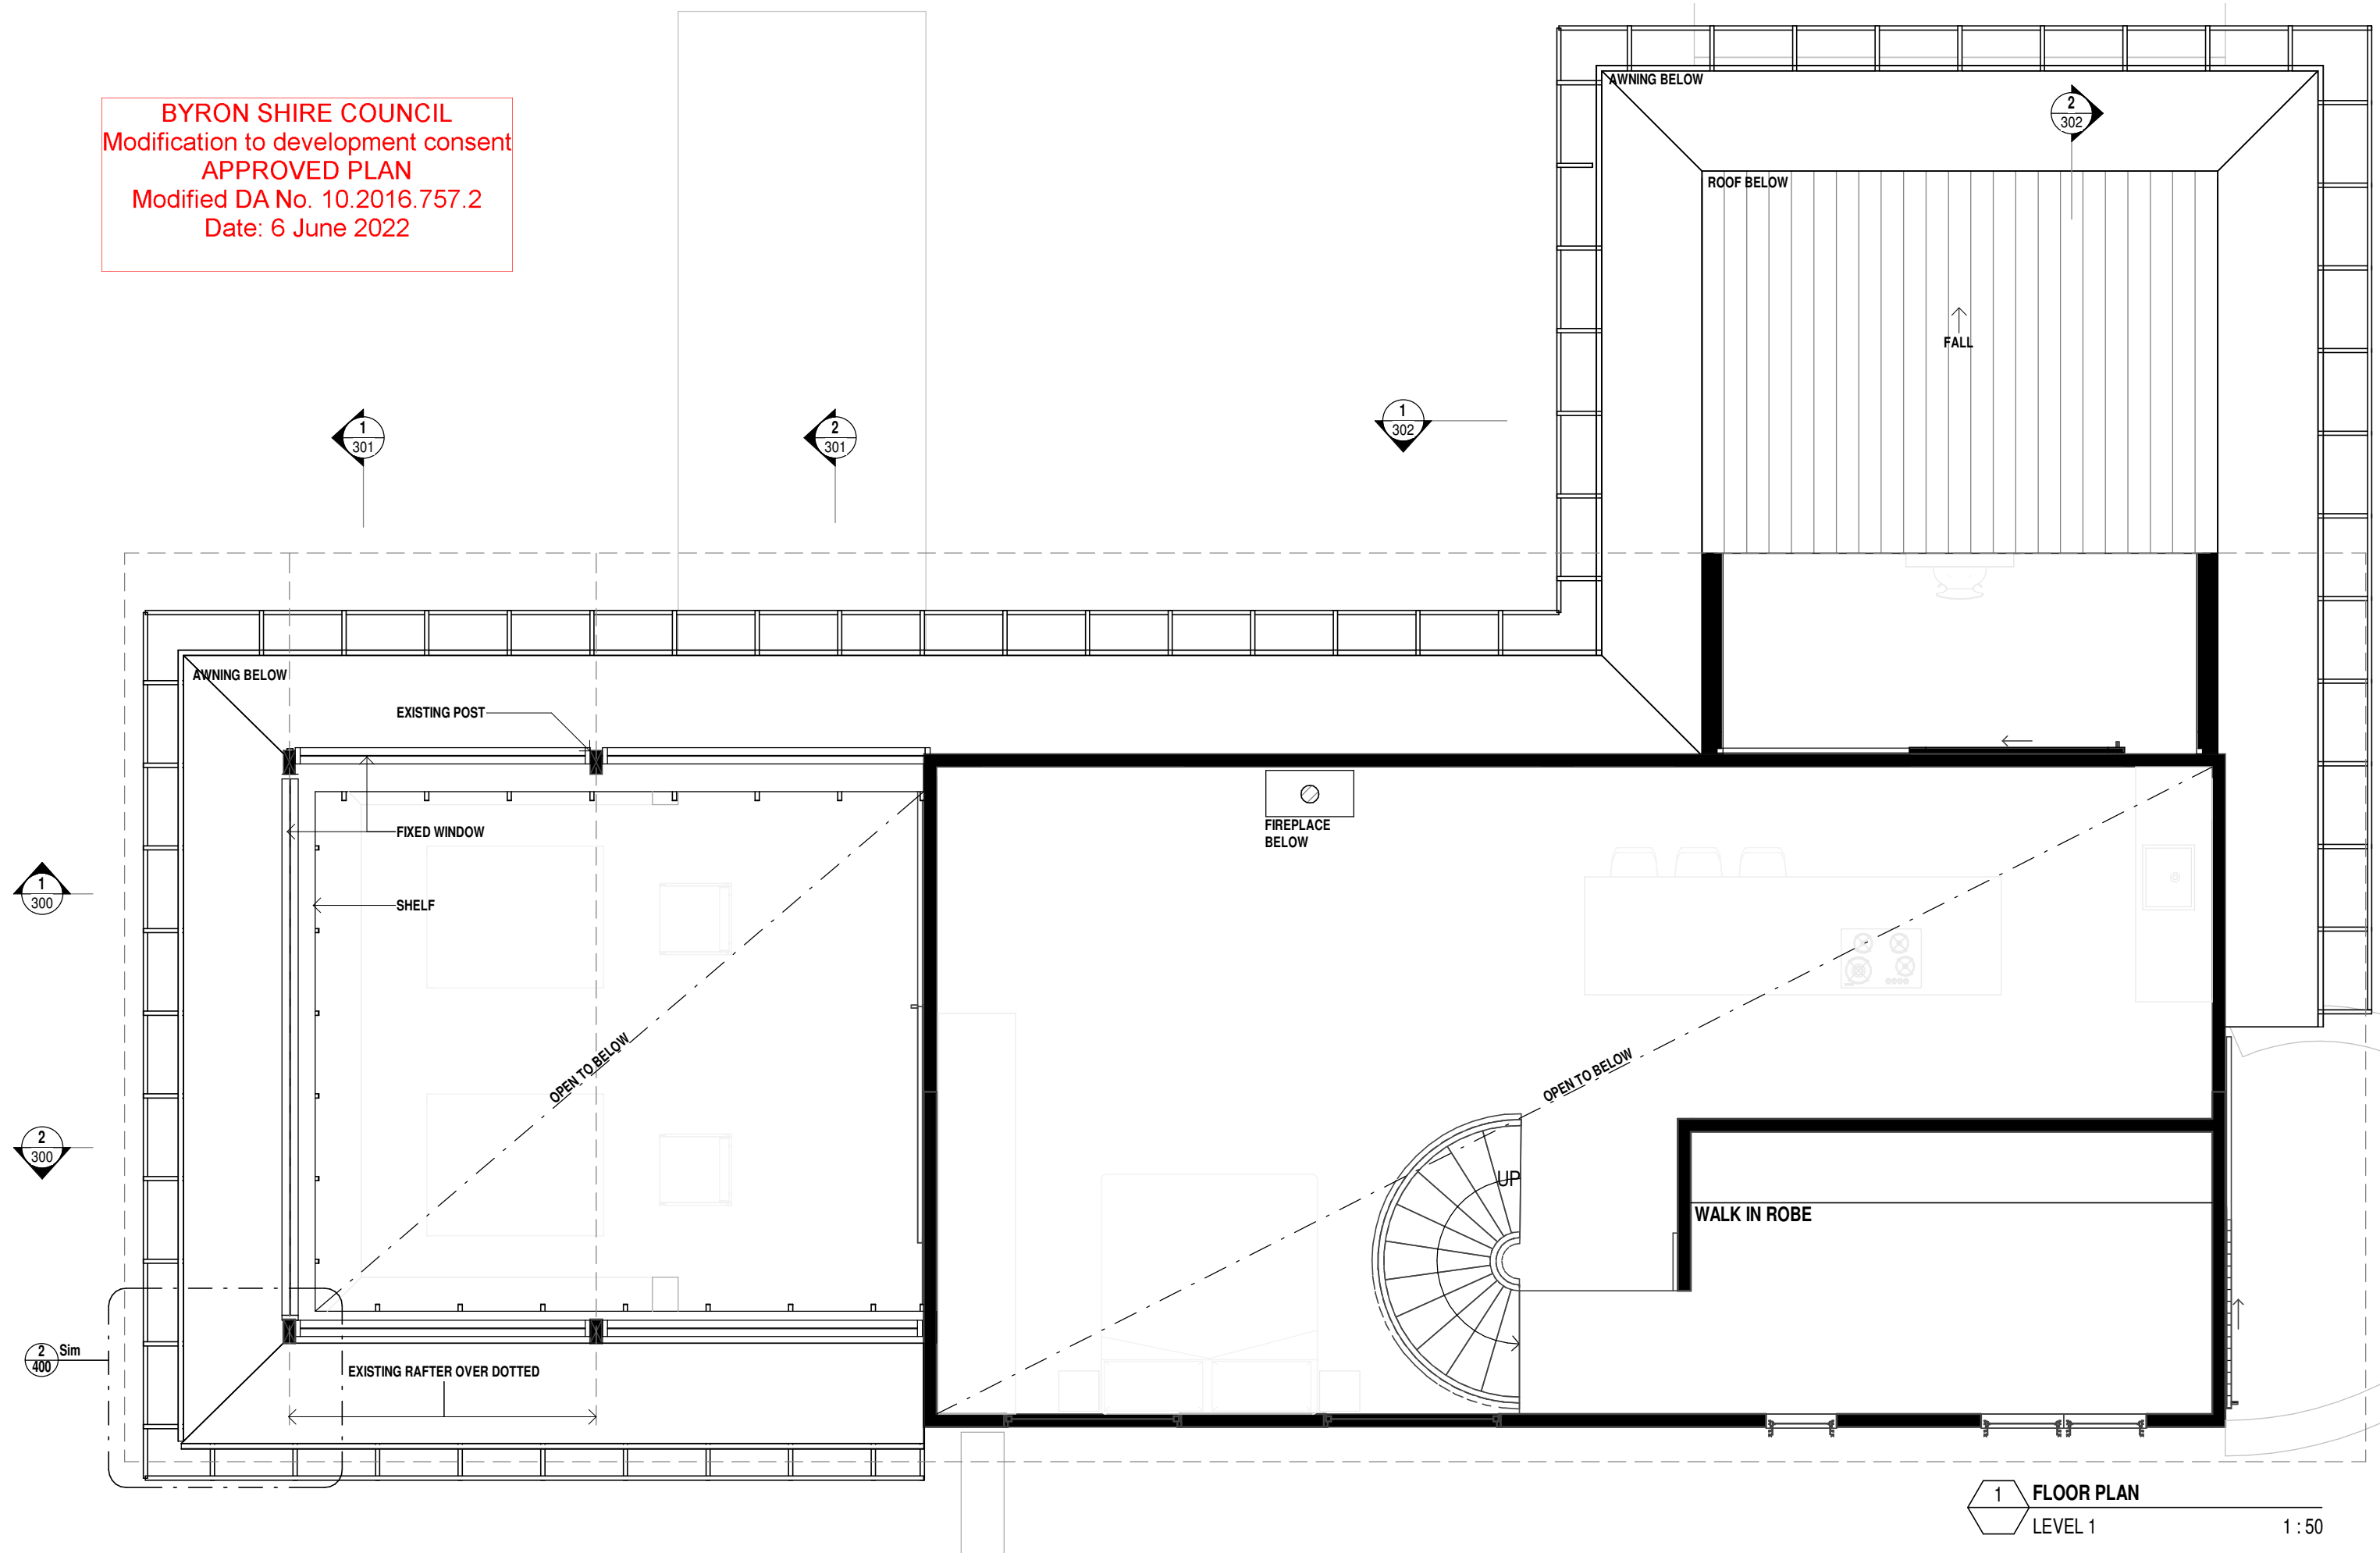


1 FLOOR PLAN
LEVEL 1

1 : 50

BYRON SHIRE COUNCIL
Modification to development consent
APPROVED PLAN
Modified DA No. 10.2016.757.2
Date: 6 June 2022

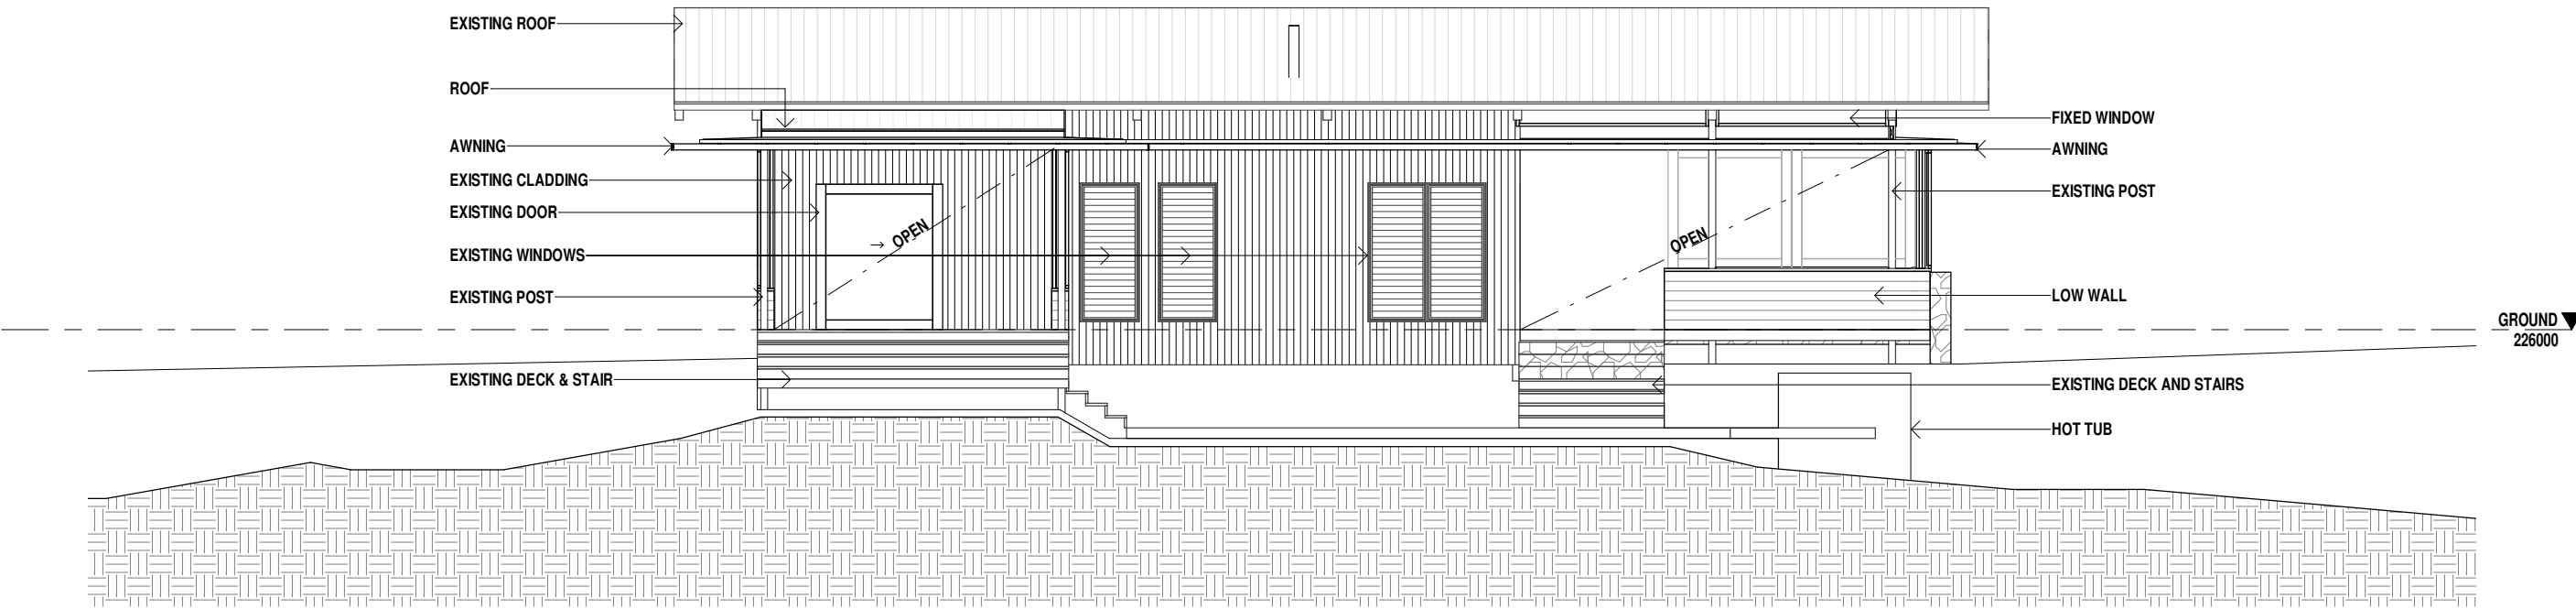


1 ELEVATION
NORTH 1 : 100

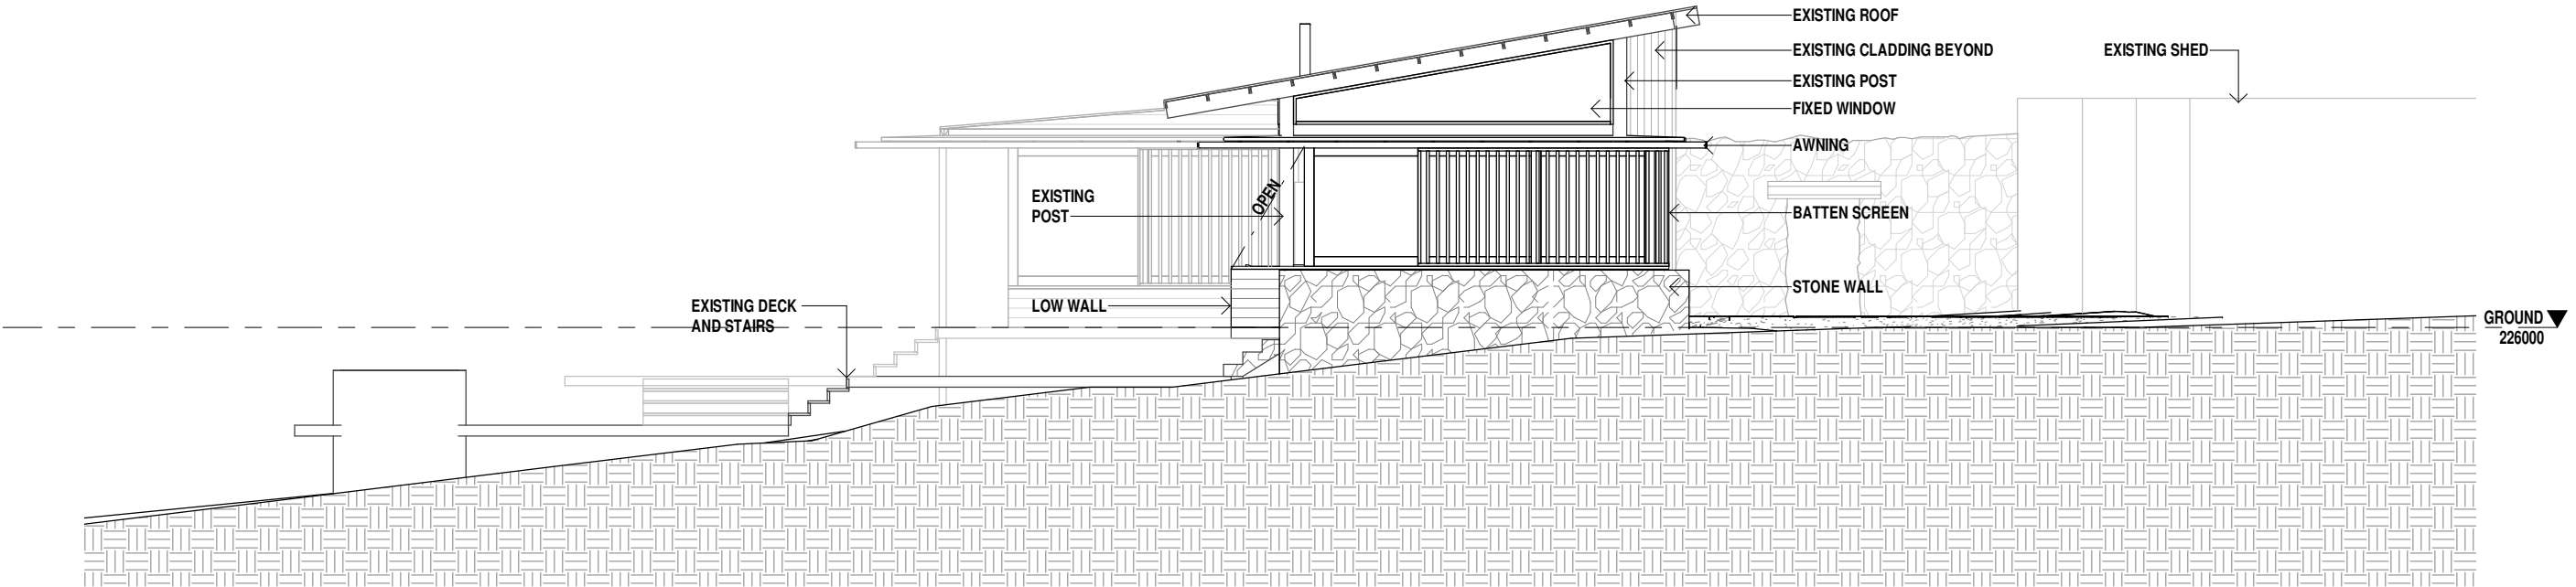


2 ELEVATION
WEST 1 : 100

BYRON SHIRE COUNCIL
Modification to development consent
APPROVED PLAN
Modified DA No. 10.2016.757.2
Date: 6 June 2022

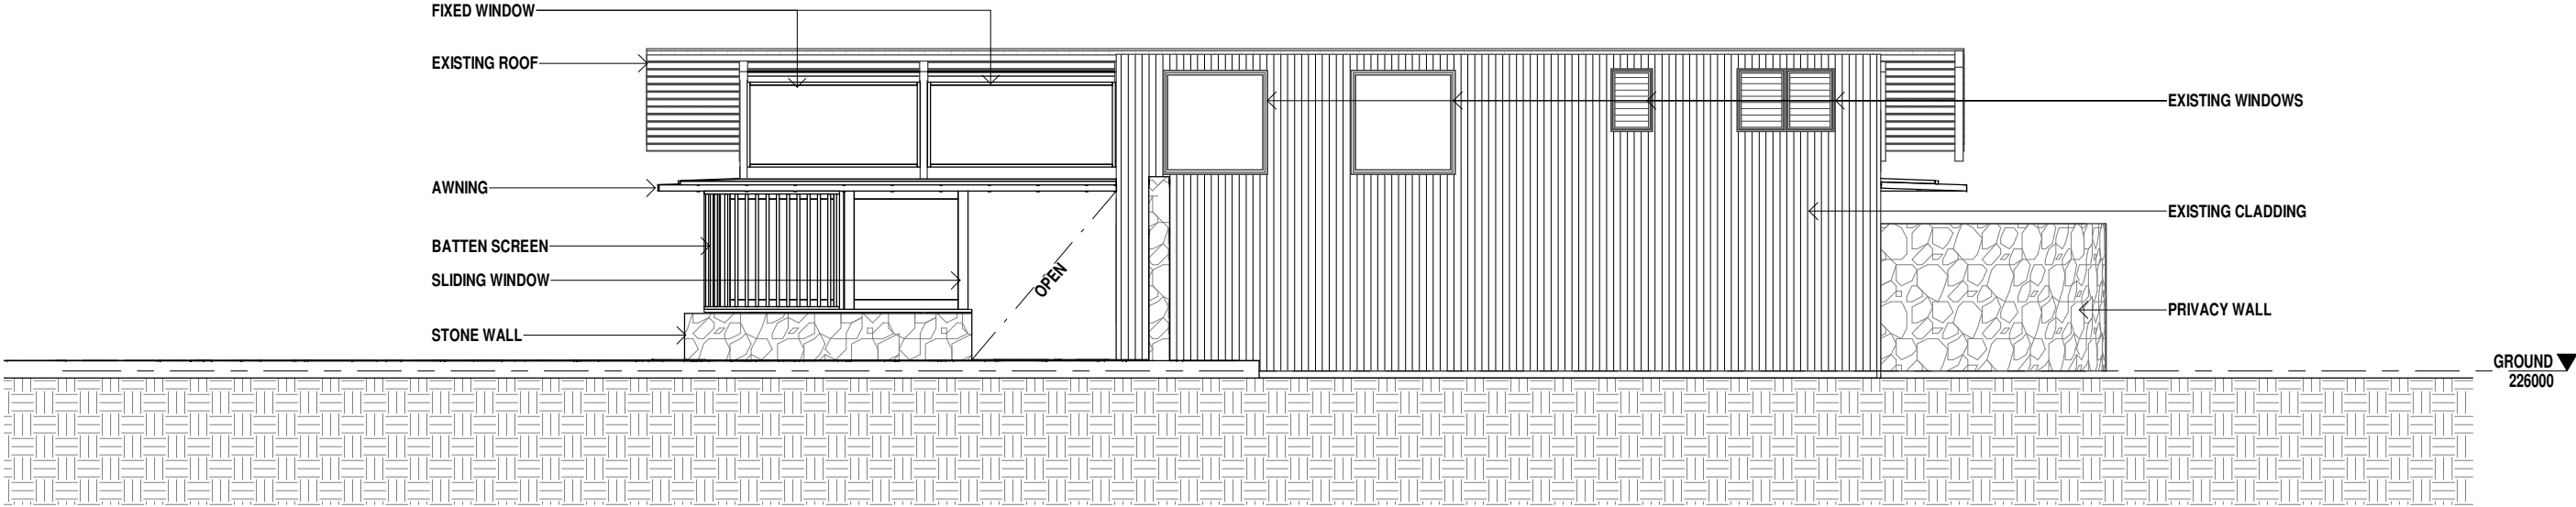

1	ELEVATION
	SOUTH

1 : 100

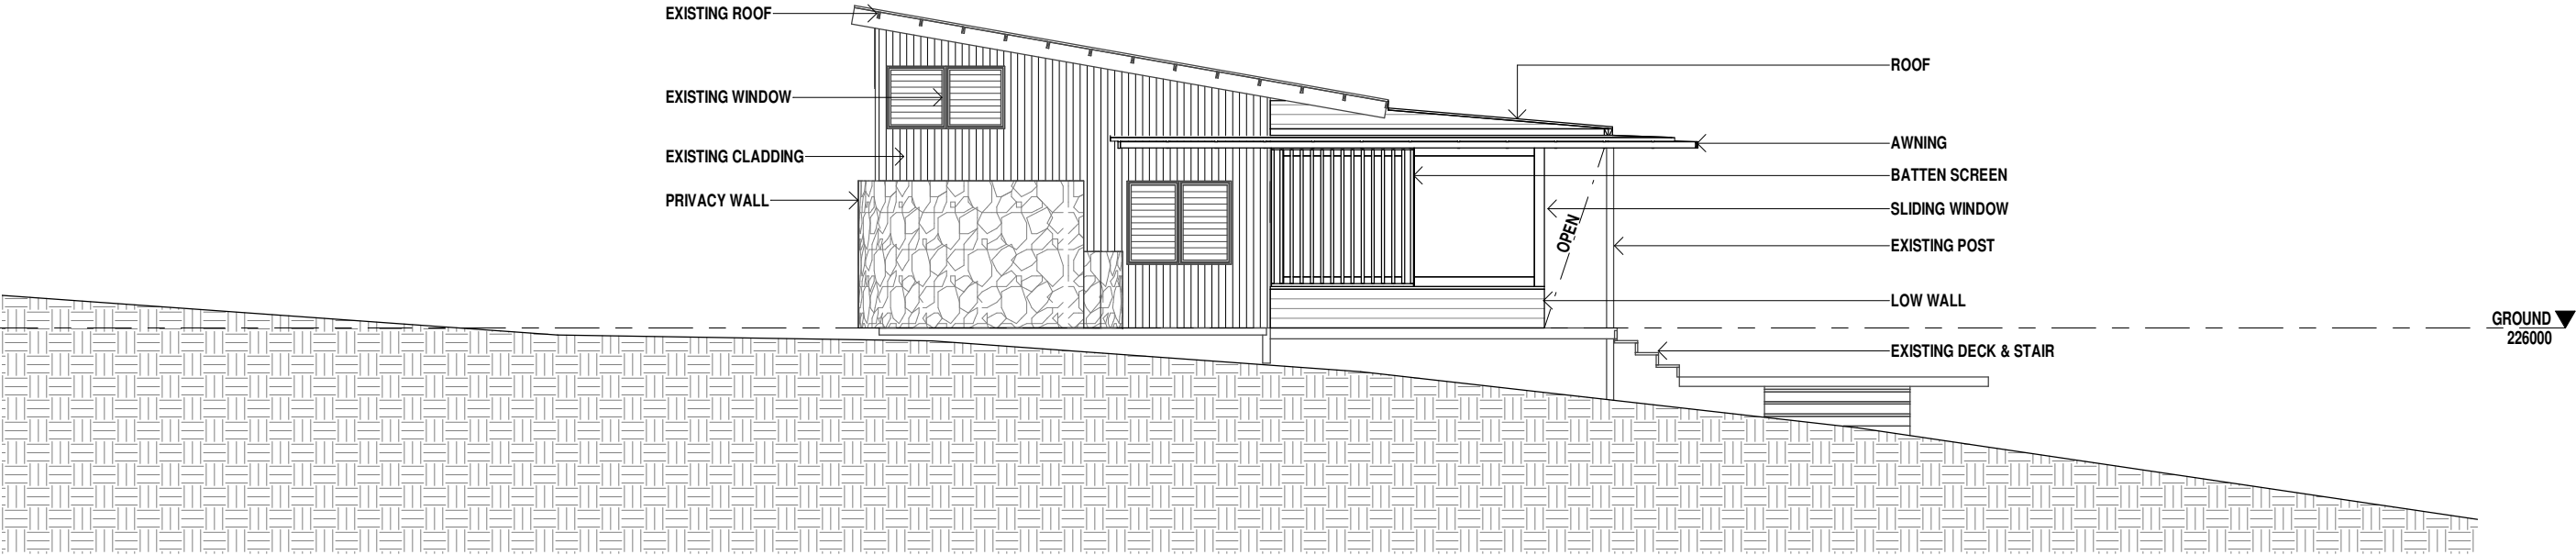

2	ELEVATION
	EAST

1 : 100