
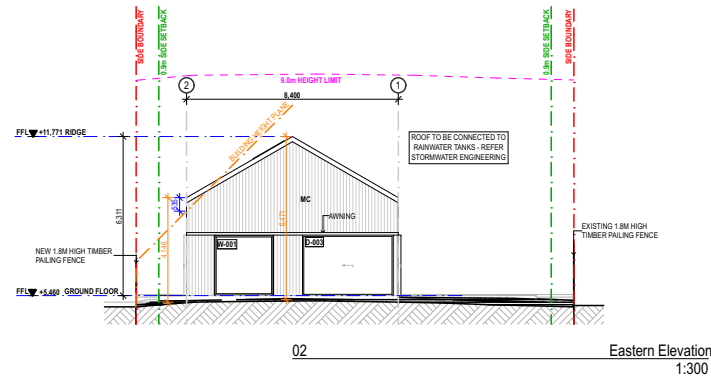


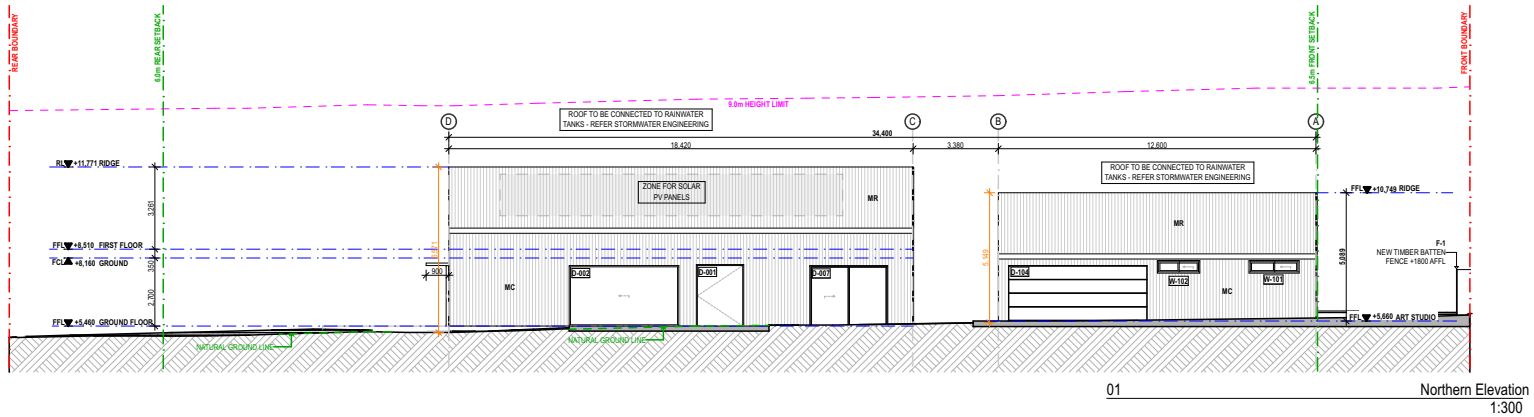

Revision / Issue	Those Architects Pty Ltd	Byron Bay	Sydney	Document / Project	Drawing	Revision
------------------	--------------------------	-----------	--------	--------------------	---------	----------

01 For Development Application	01	5/11/21				
--------------------------------	----	---------	--	--	--	--



T H O S E

11 Wareham Street,
Byron Bay NSW 2481
+61 416 235 661
byron@thosearchitects.com.au

L4, 80 Cooper St
Surry Hills NSW 2010
+61 414 494 837
sydney@thosearchitects.com.au

No. 21011
Address: 125 Alcorn St, Suffolk Park
Title: NOTIFICATION PLAN - ELEVATIONS 1
Scale: As Shown at A4
Drawn/Checked: KS / AE
Issued: For Development Application

N P . 0 2 01

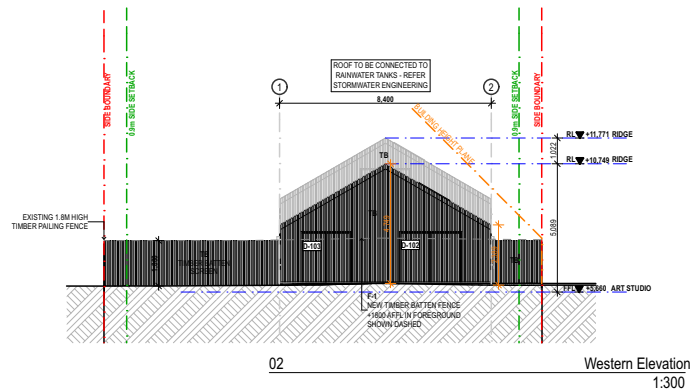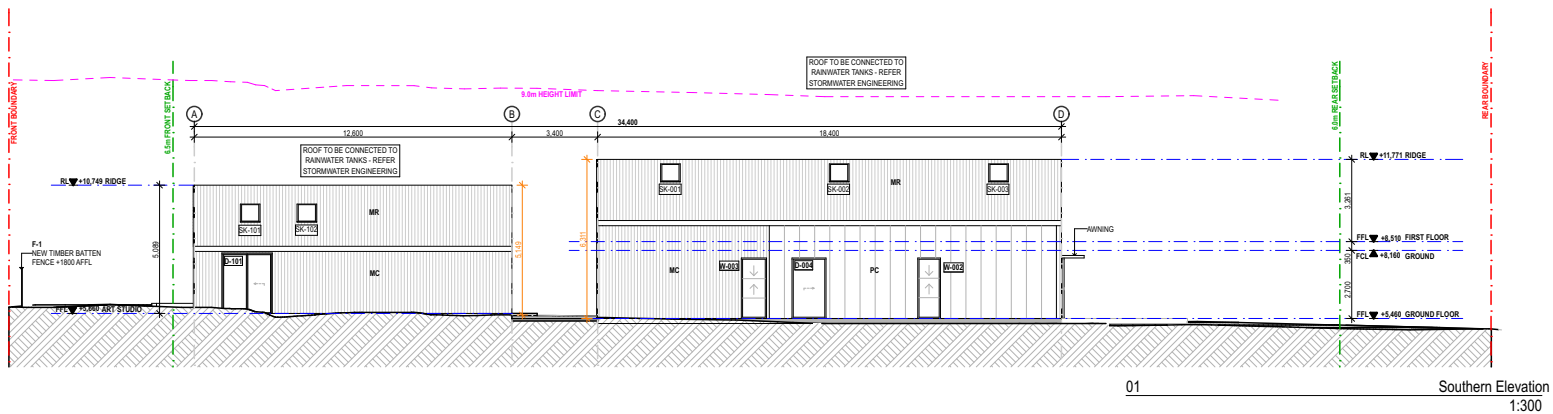

Revision / Issue	Those Architects Pty Ltd	Byron Bay	Sydney	Document / Project	Drawing	Revision
01 For Development Application	01 5/11/21					
THOSE		11 Wareham Street, Byron Bay NSW 2481 +61 416 235 661 byron@thosearchitects.com.au	L4, 80 Cooper St Surry Hills NSW 2010 +61 414 494 837 sydney@thosearchitects.com.au	No. 21011 Address: 125 Alcorn St, Suffolk Park Title: NOTIFICATION PLAN - ELEVATIONS 2 Scale: As Shown at A4 Drawn/Checked: KS / AE Issued: For Development Application	N P . 0 3	01