




SUMMER 9AM

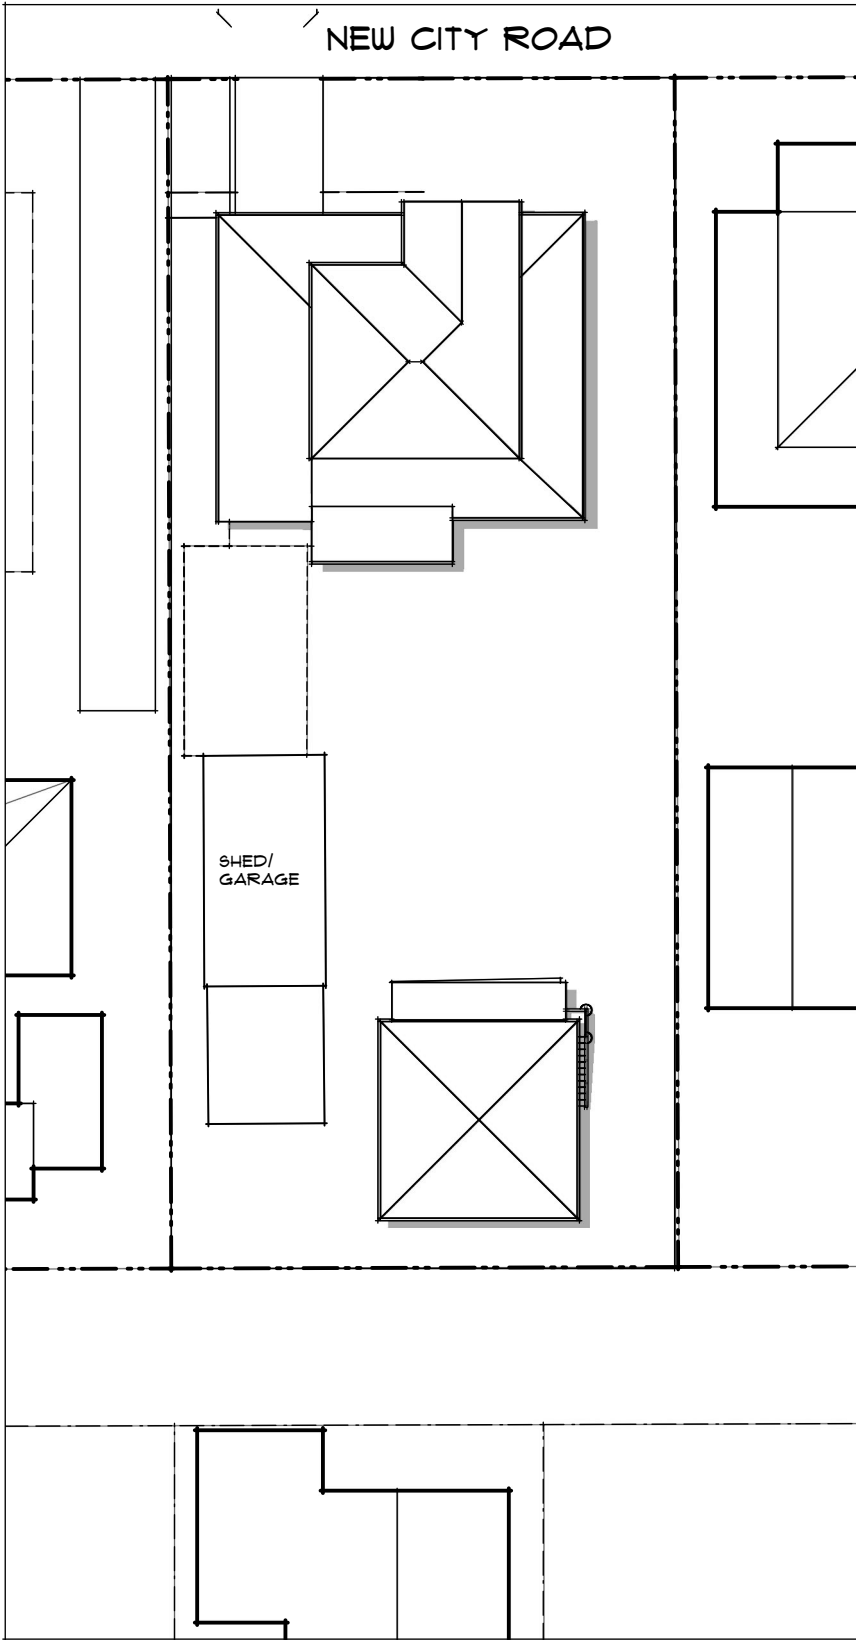

SUMMER 12NOON

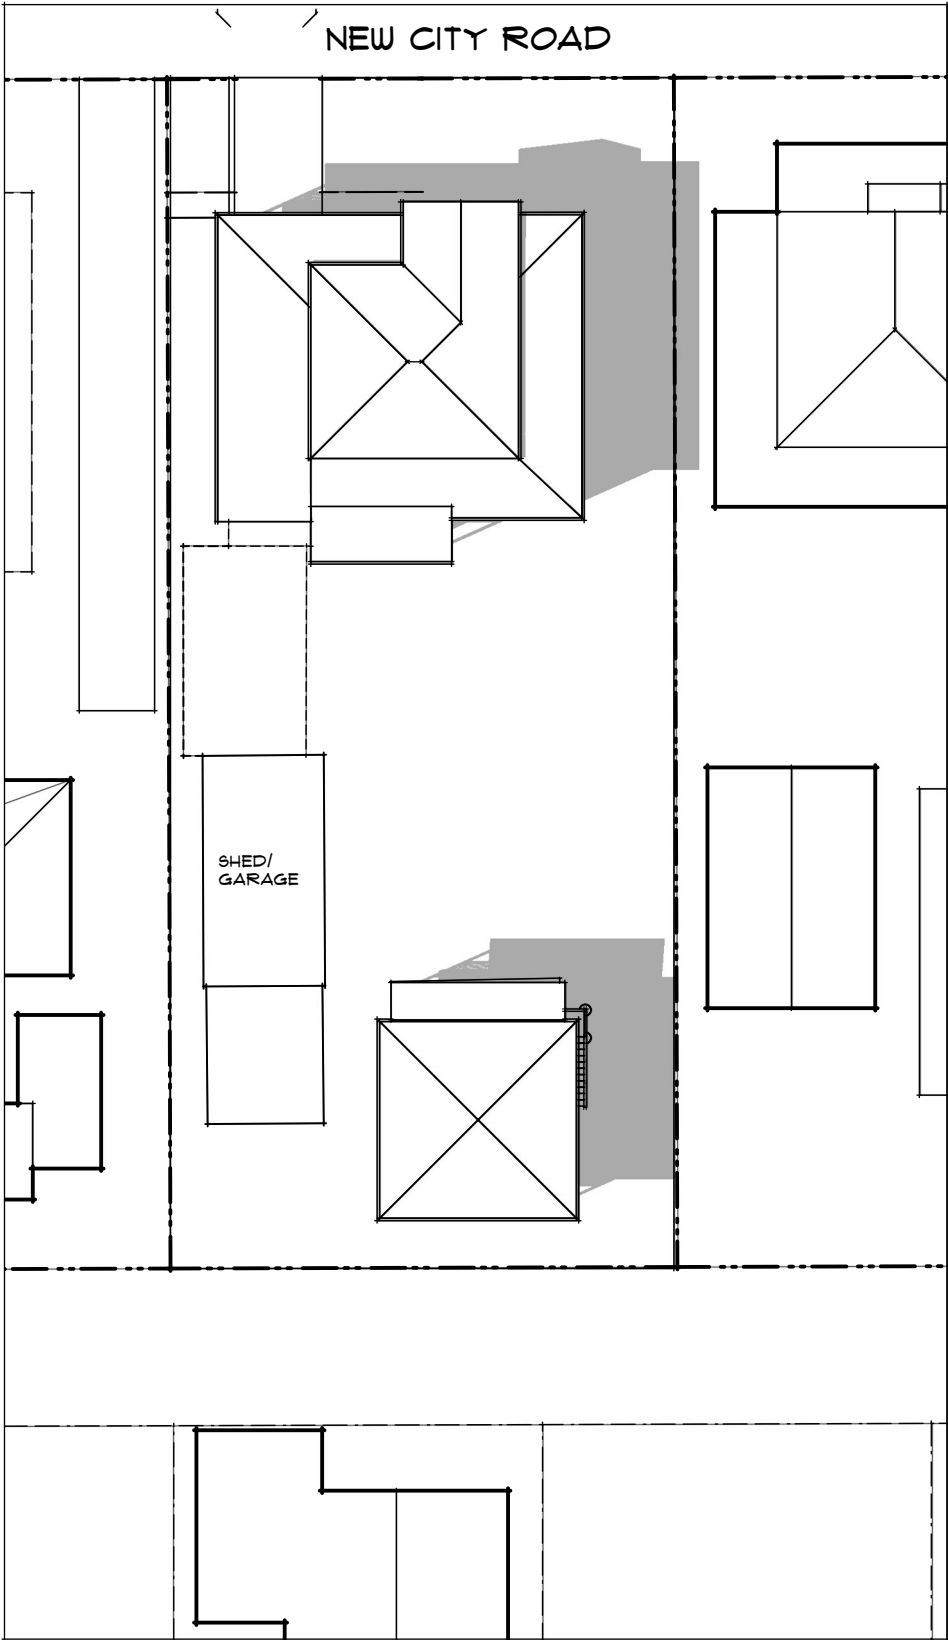

SUMMER 3PM

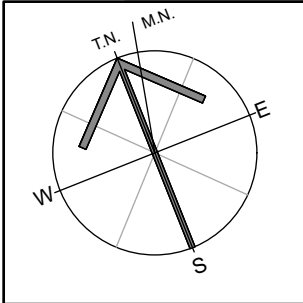

**NOTES:**  
Do not scale from the drawings.  
Written dimensions shall take precedence over scale.  
Builder to verify dimensions on site prior to the commencement of construction.  
Luis Cristia to be notified of any discrepancies prior to construction


Issue	Revision	Date

Project:  
**PROPOSED ALTERATIONS AND ADDITIONS (HOUSE RAISING) AT 17 NEW CITY ROAD, MULLUMBIMBY NSW 2482 LOT 19 SEC. - D.P. 1179670**


Drawing Title:  
**SHADOW DIAGRAMS-SUMMER**  
**LUIS CRISTIA DESIGNS**  
P.O. BOX 774 MULLUMBIMBY NSW 2482  
MOBILE 0403 564 721  
EMAIL: luisc@bigpond.com

Scale:  
**1:300@ A3**  
Date:  
**30.05.2023**  
Issue:  
**DA**


Drawn:  
**LC**  
Dwg. No.:  
**DA10**

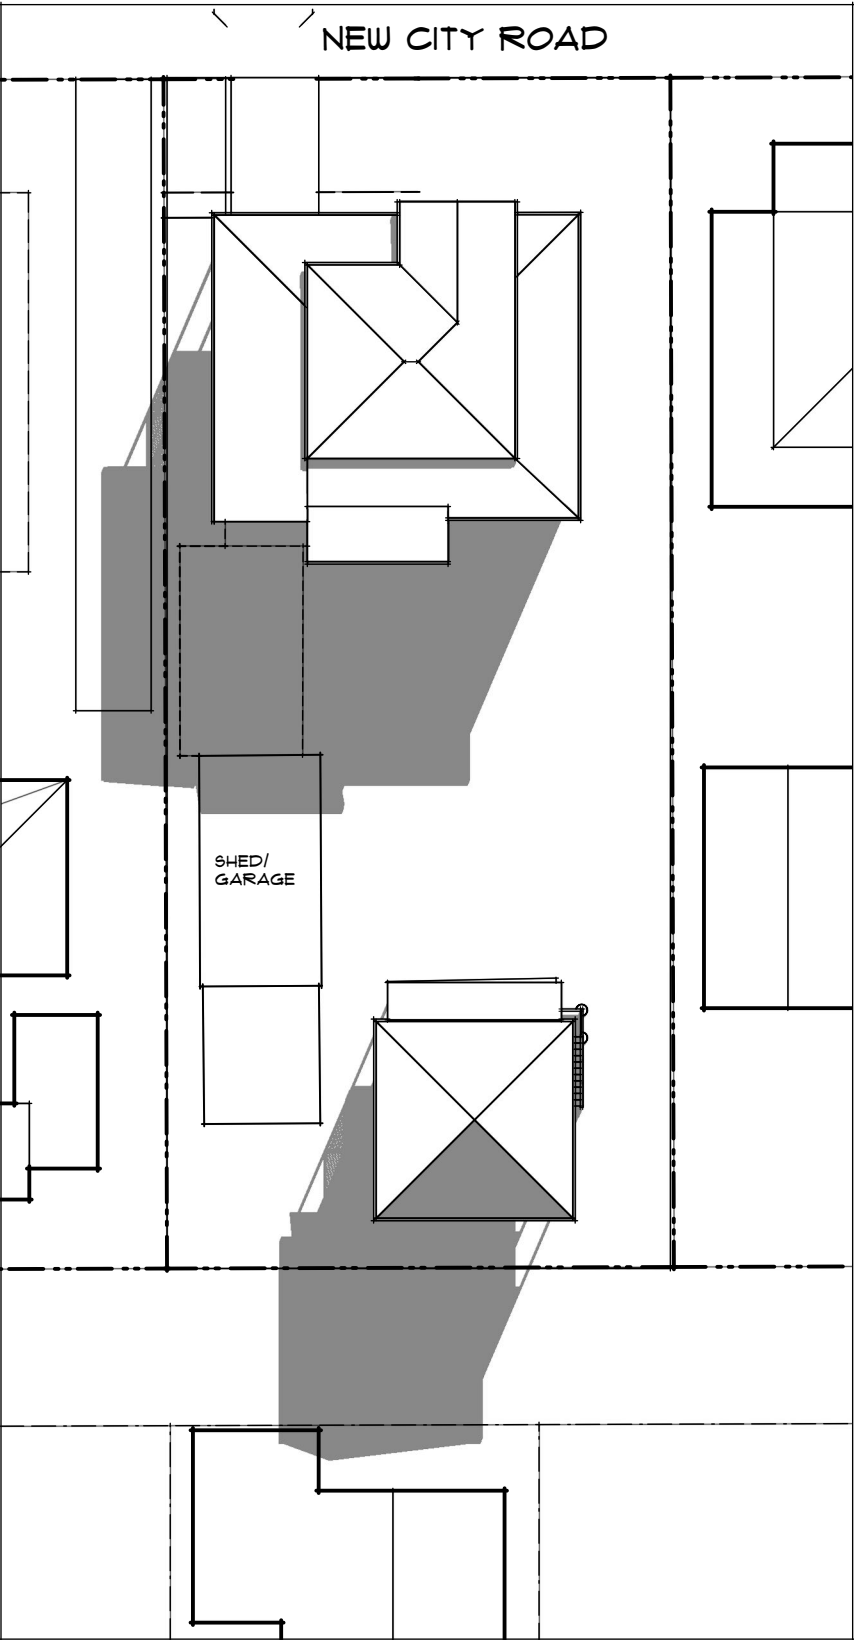

WINTER 9AM

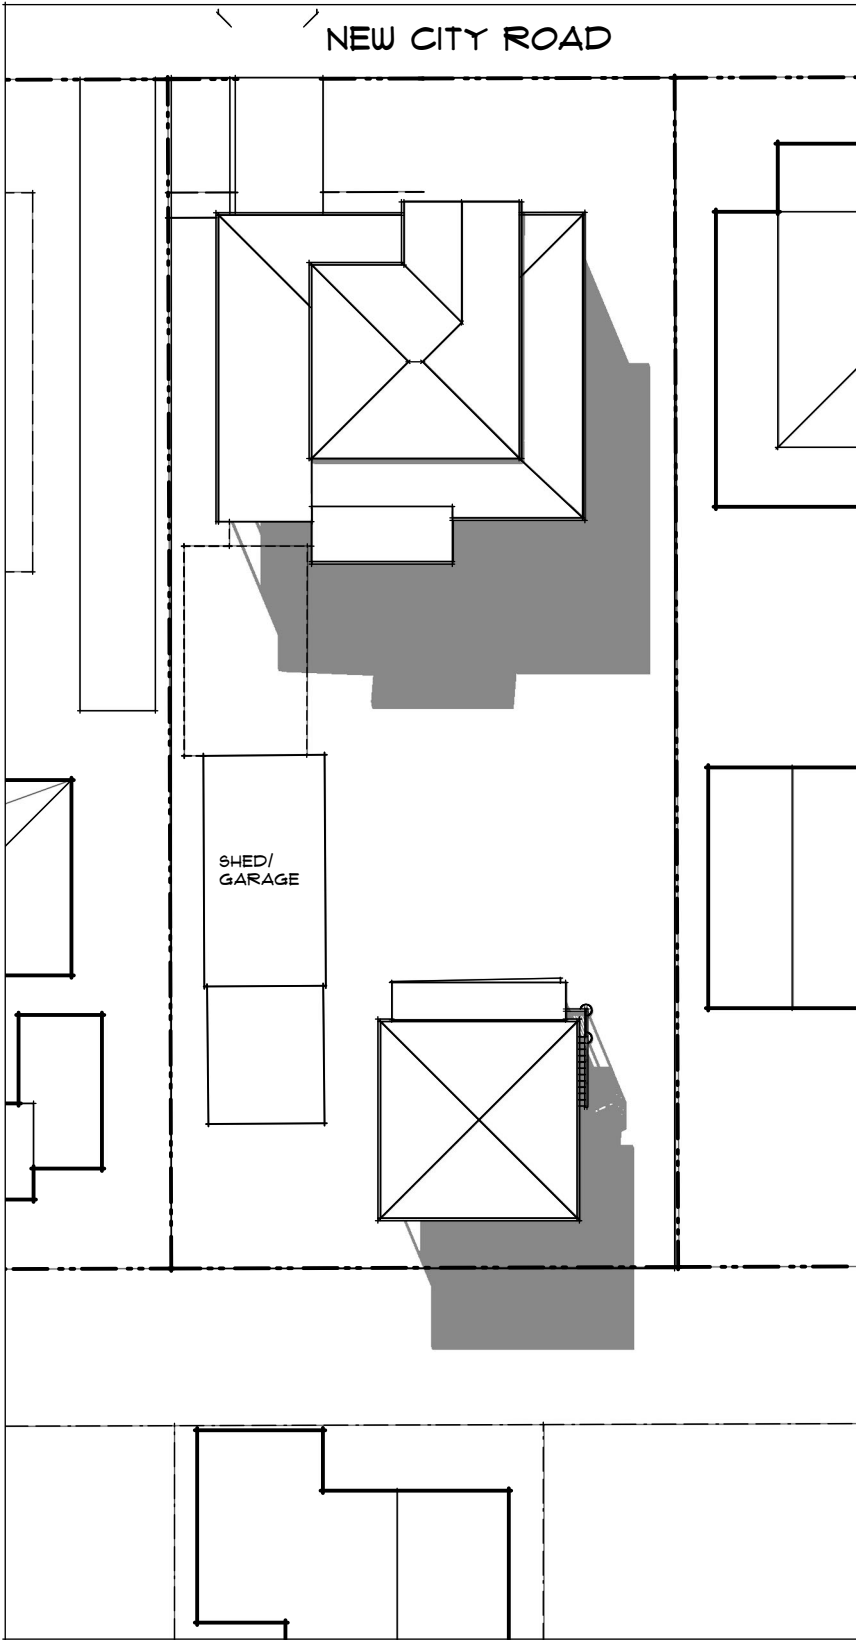

WINTER 12NOON

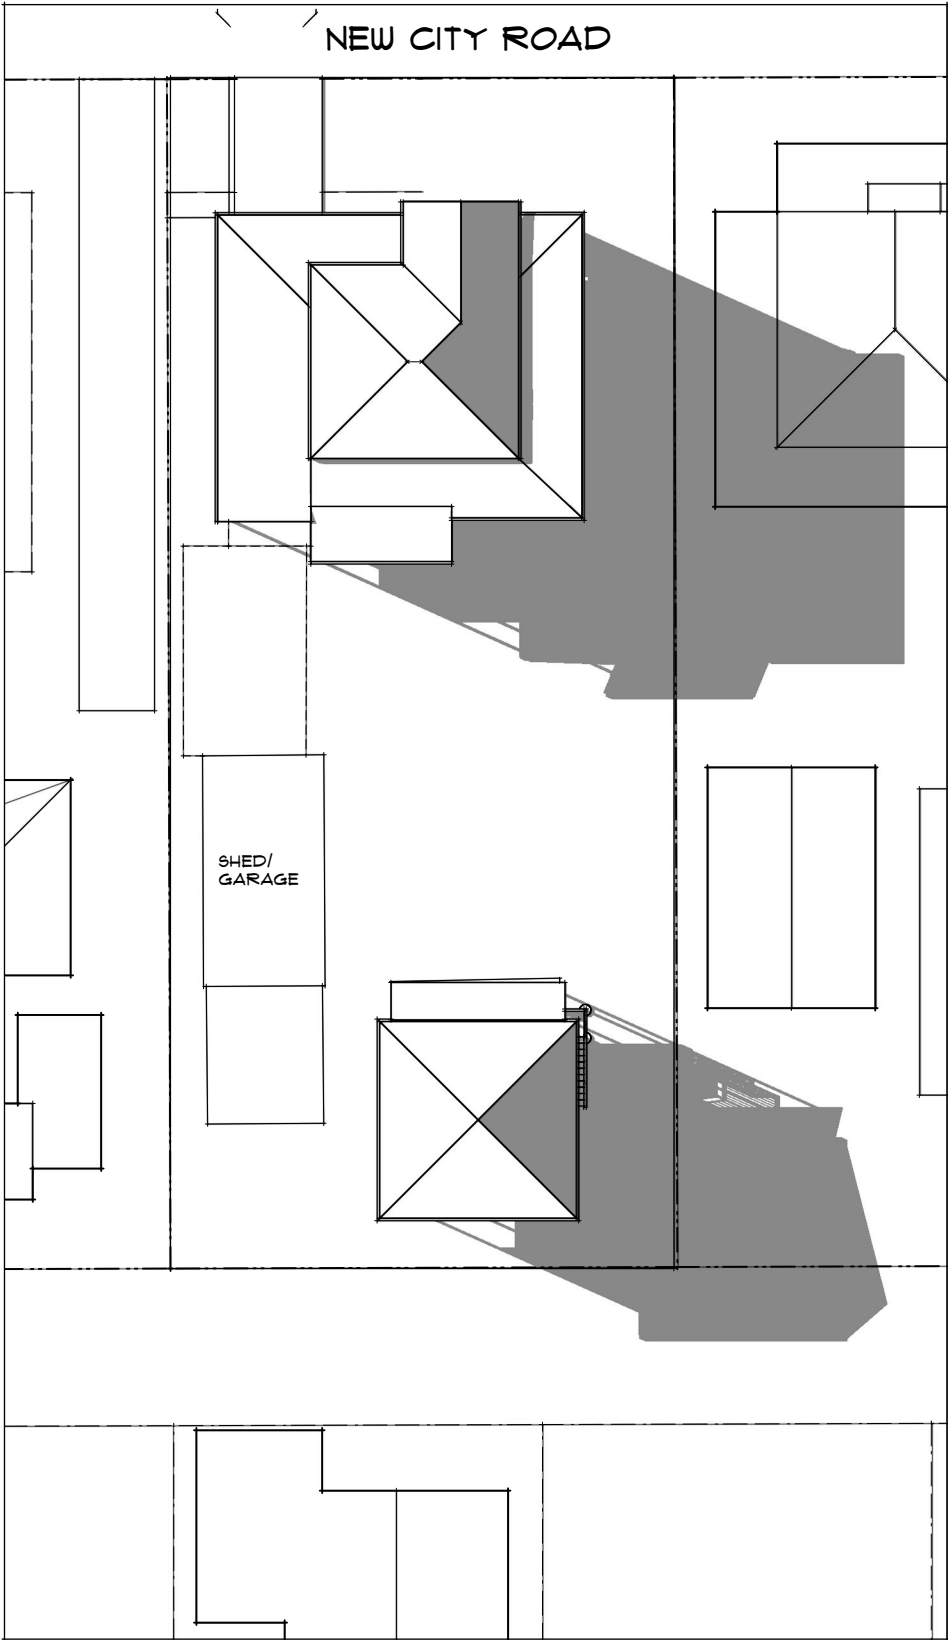

WINTER 3PM

WINTER 9AM

**NOTES:**

Do not scale from the drawings.  
Written dimensions shall take precedence over scale.  
Builder to verify dimensions on site prior to the commencement of construction.  
Luis Cristia to be notified of any discrepancies prior to construction

Issue	Revision	Date

Project:

**PROPOSED ALTERATIONS AND ADDITIONS (HOUSE RAISING) AT 17 NEW CITY ROAD, MULLUMBIMBY NSW 2482 LOT 19 SEC. - D.P. 1179670**

Drawing Title:

**SHADOW DIAGRAMS-WINTER**

**LUIS CRISTIA DESIGNS**

P.O. BOX 774 MULLUMBIMBY NSW 2482  
MOBILE 0403 564 721  
EMAIL: luisc@bigpond.com

Scale:

**1:300@ A3**

Date:

**30.05.2023**

Issue:

**DA**

Drawn:

**LC**

Dwg. No.:

**DA11**