


DRIVEWAY LONG SECTION 1:100

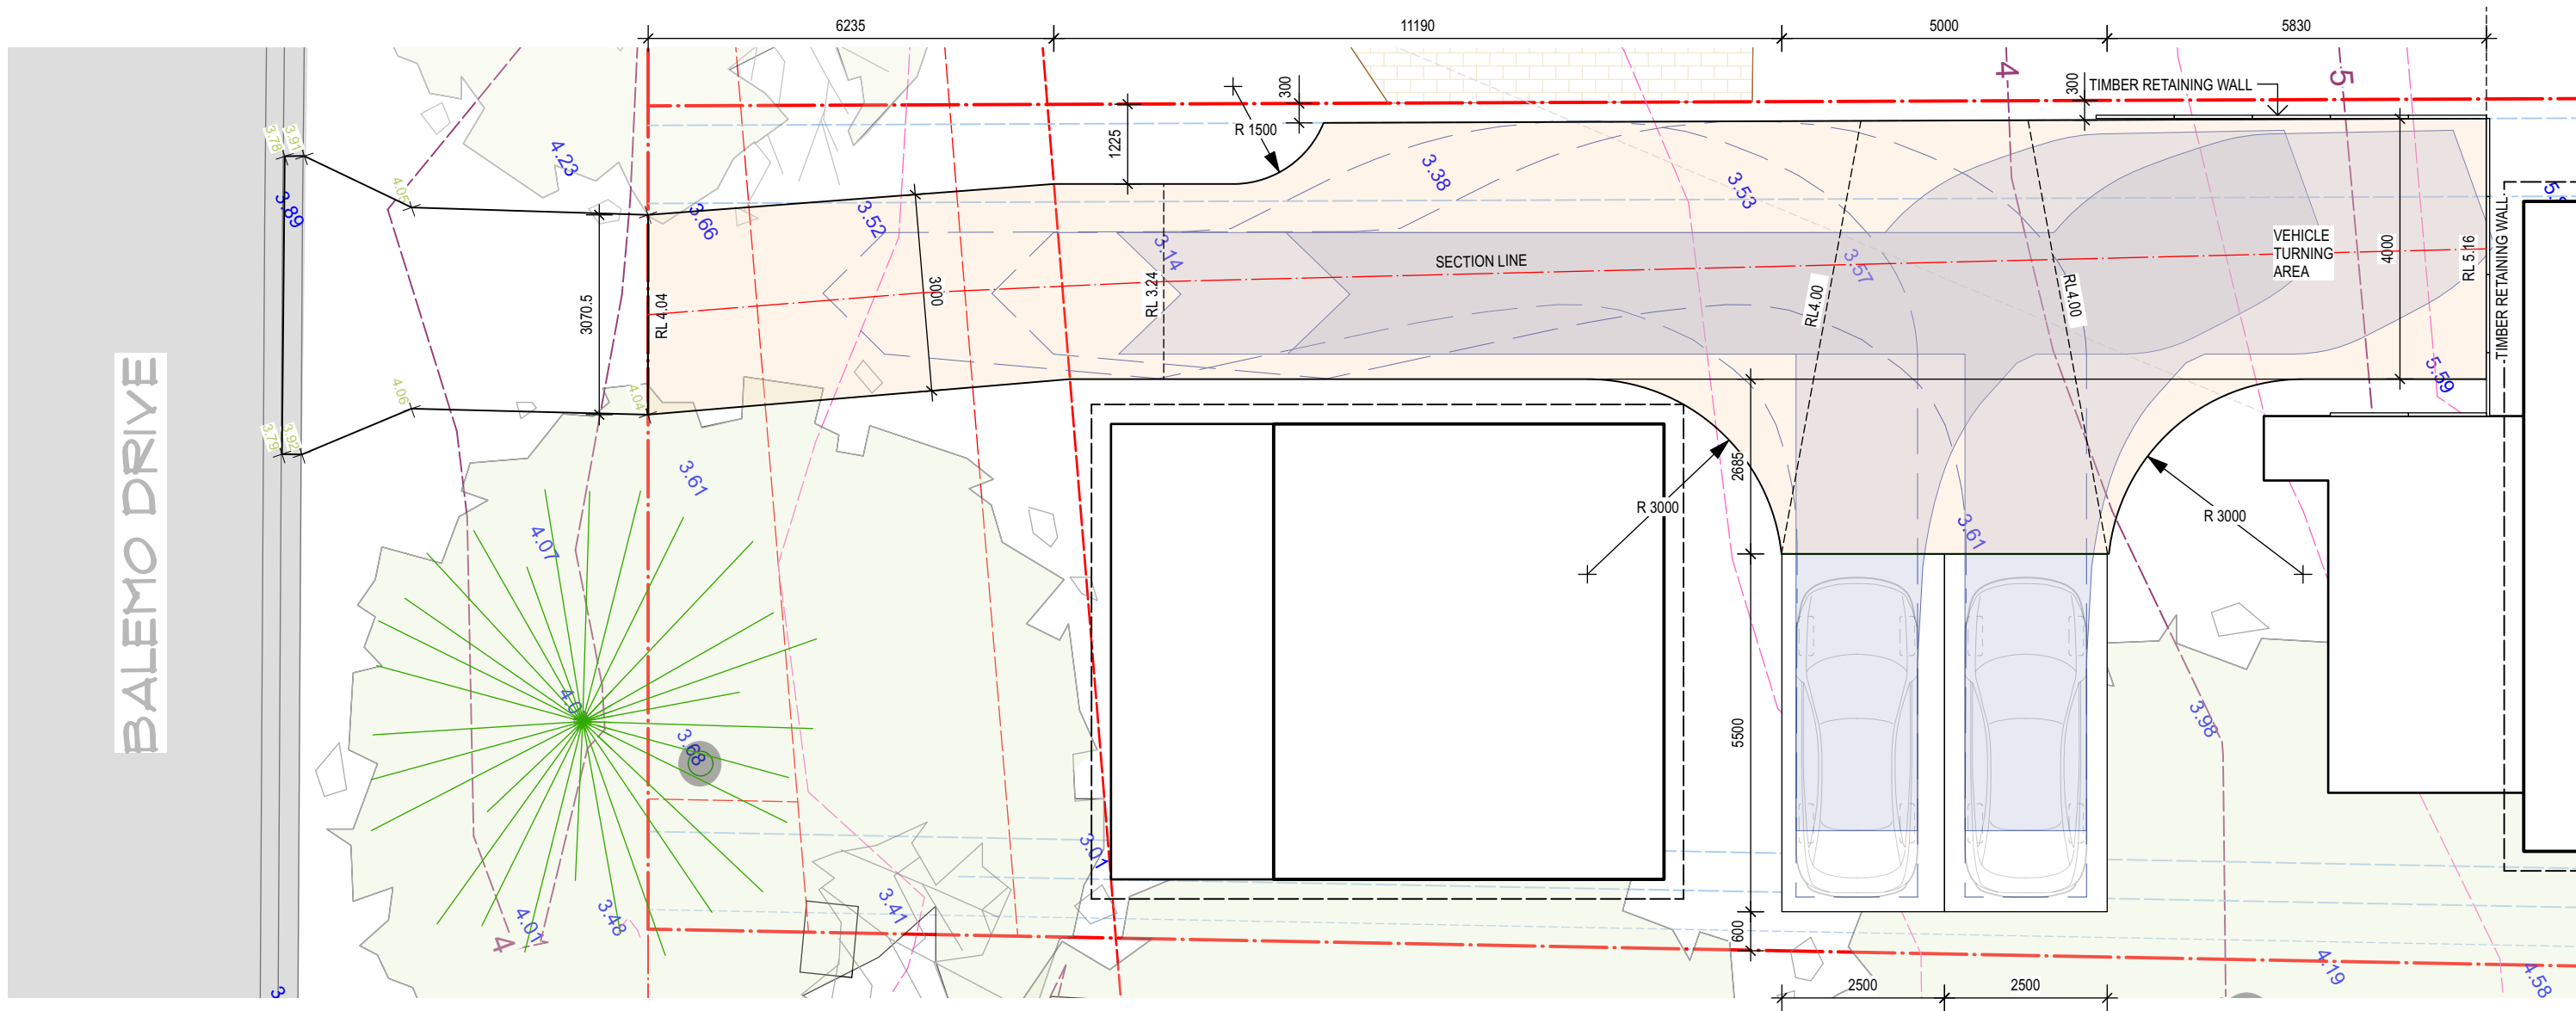

DRIVEWAY & CARPARK PLAN 1:100

	<b>NOTES:</b>  DO NOT SCALE FROM THE DRAWINGS. WRITTEN DIMENSIONS SHALL TAKE PRECEDENCE OVER SCALE. BUILDER TO VERIFY DIMENSIONS ON SITE PRIOR TO THE COMMENCEMENT OF CONSTRUCTION. LUIS CRISTIA TO BE NOTIFIED OF ANY DISCREPANCIES PRIOR TO CONSTRUCTION	Issue	Revision	Date	Project:  <b>PROPOSED NEW DWELLING &amp; SECONDARY DWELLING AT 111B BALEMO DRIVE OCEAN SHORES NSW 2483 LOT 1 D.P.862364</b>	Drawing Title: <b>DRIVEWAY &amp; CARPARK PLAN</b>	Scale: <b>1:200 @ A3</b>	Drawn: LC
				14.08.2023			Date: <b>07.09.2023</b>	Dwg. No.:  <b>DA07</b>
						Issue: <b>DA</b>		
						LUIS CRISTIA DESIGNS P.O. BOX 774 MULLUMBIMBY NSW 2482 MOBILE 0403 564 721 EMAIL: luisc@bigpond.com		