



SUMMER 9AM

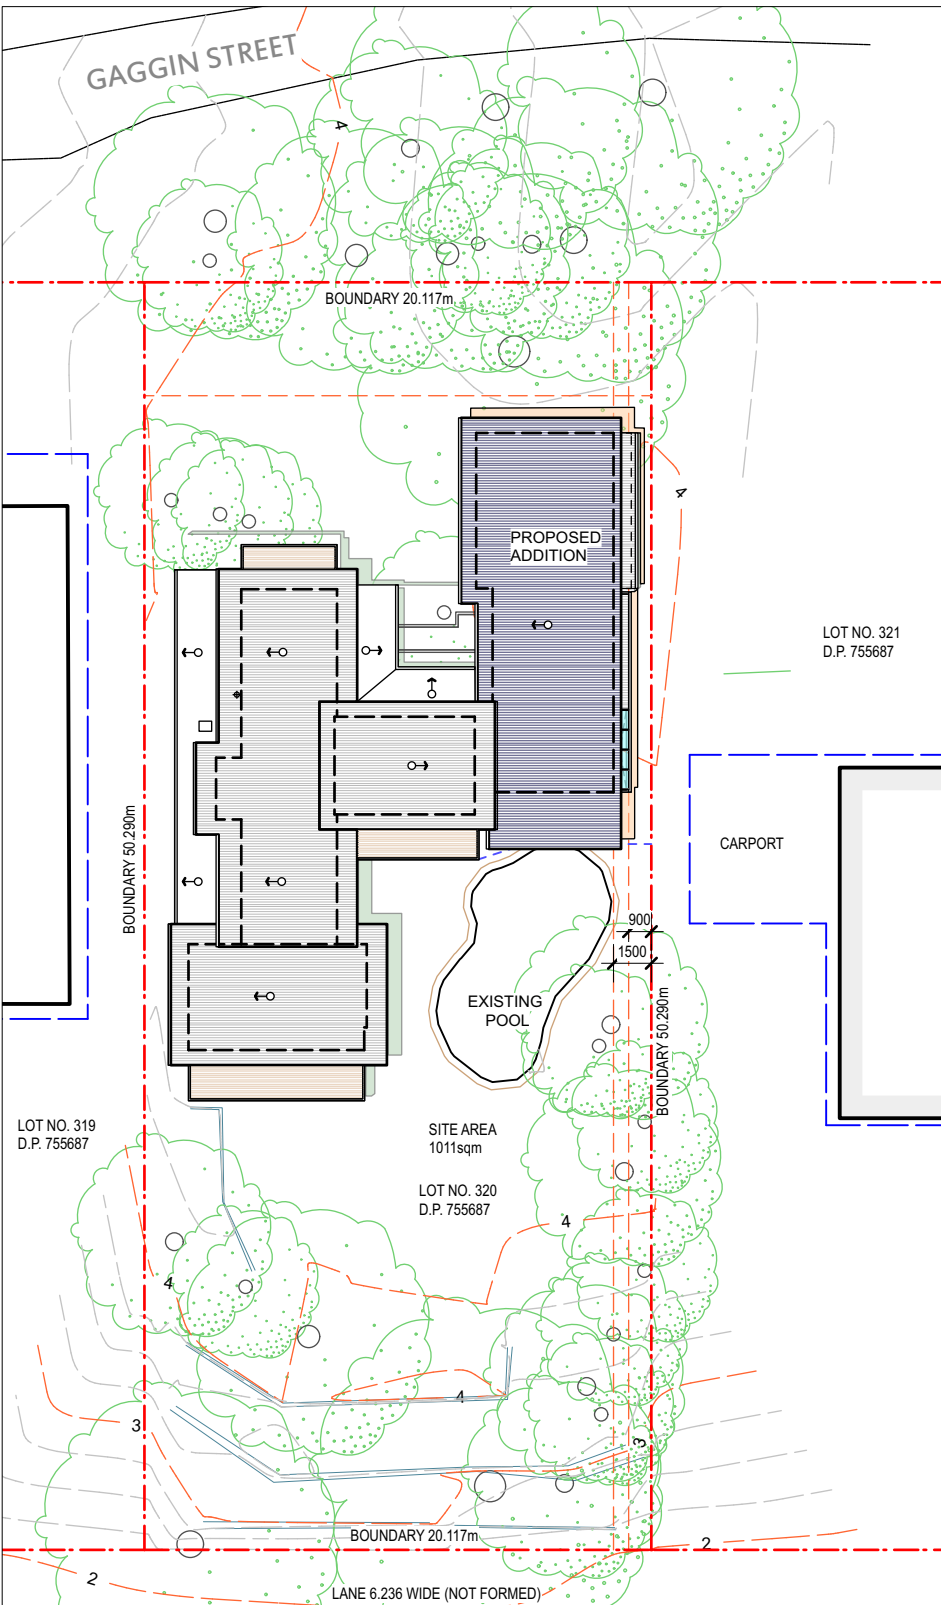


SUMMER 12NOON

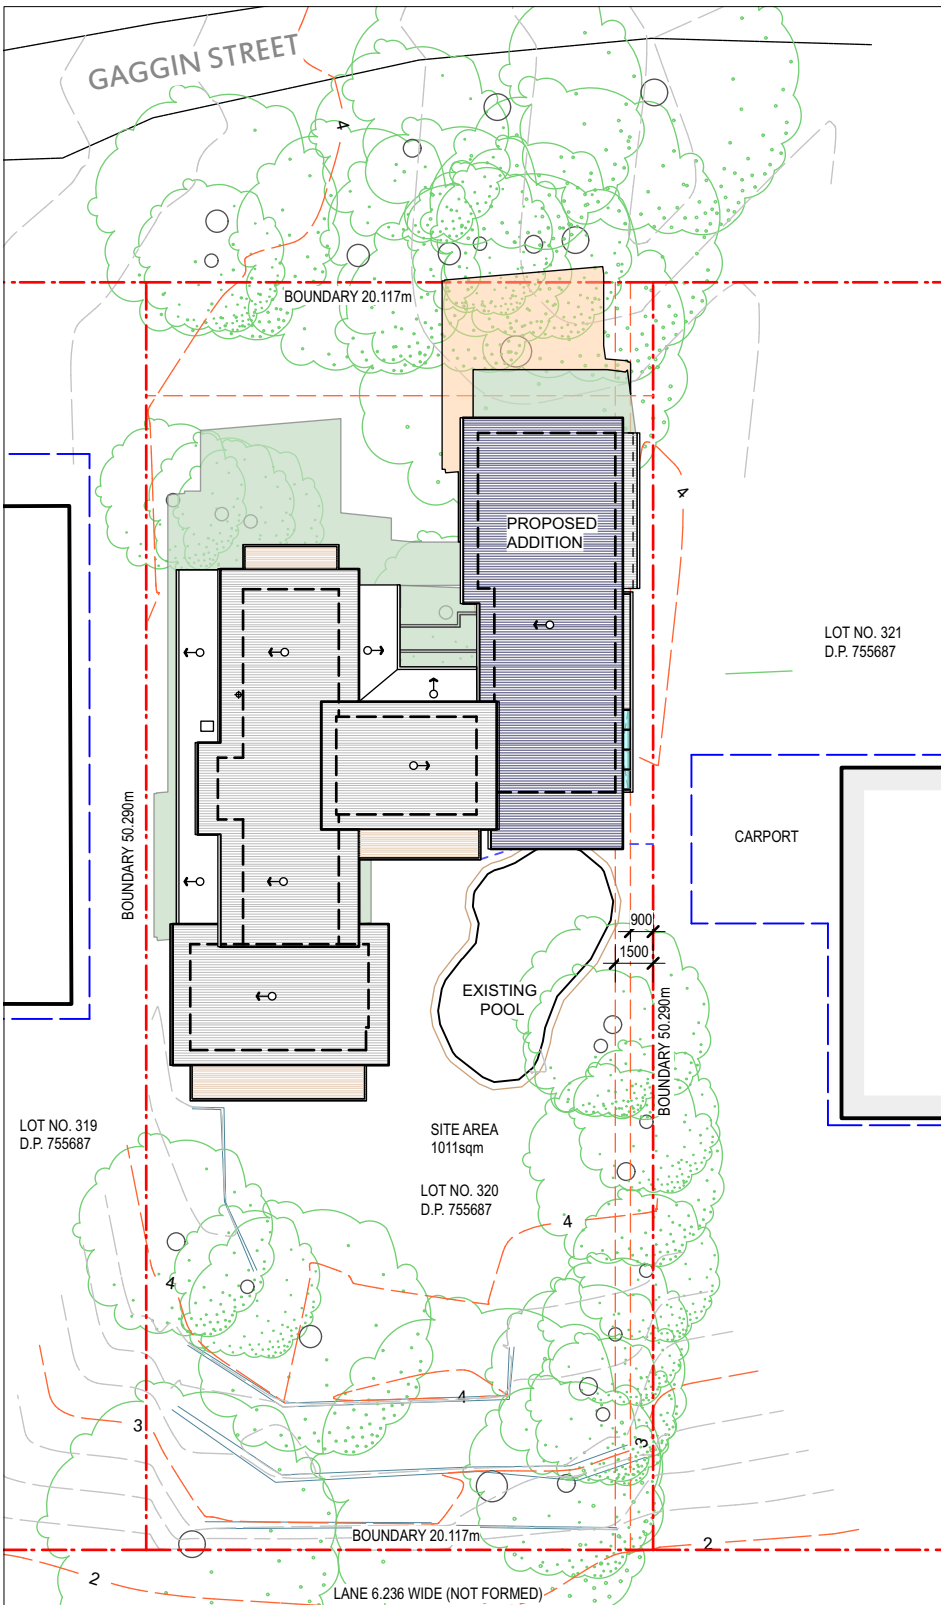

SUMMER 3PM

EXISTING SHADOWS (SOLSTICE DEC22)
NEW SHADOWS BY PROPOSED ADDITIONS

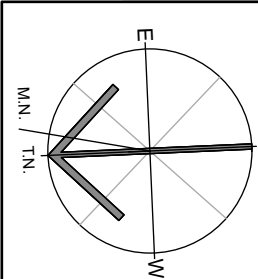

NOTES:
Do not scale from the drawings.
Written dimensions shall take precedence over scale.
Builder to verify dimensions on site prior to the commencement of construction.
Luis Cristia to be notified of any discrepancies prior to construction




Issue	Revision	Date

Project:
PROPOSED ALTERATIONS & ADDITIONS AT 7 GAGGIN STREET, NEW BRIGHTON NSW 2483 LOT 320 SEC- D.P. 755687

Drawing Title:
SHADOW DIAGRAMS-SUMMER
LUIS CRISTIA DESIGNS
P.O. BOX 774 MULLUMBIMBY NSW 2482
MOBILE 0403 564 721
EMAIL: luisc@bigpond.com

Scale:
1:300 @ A3
Date:
22.11.2023
Issue:
DA

Drawn:
LC
Dwg. No.:
DA09

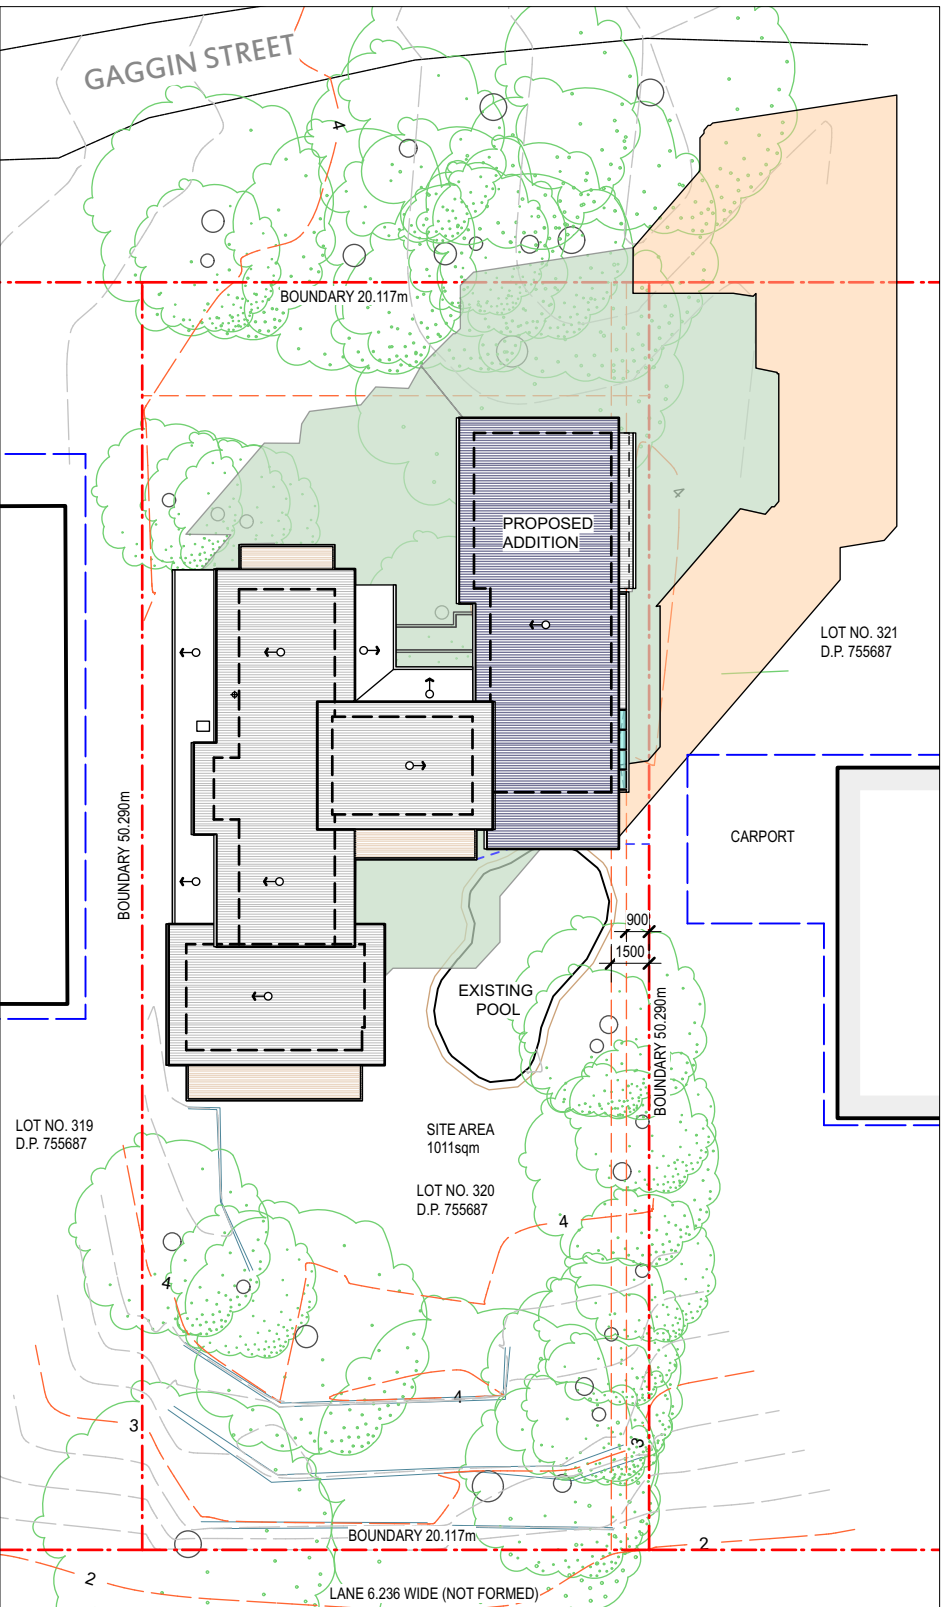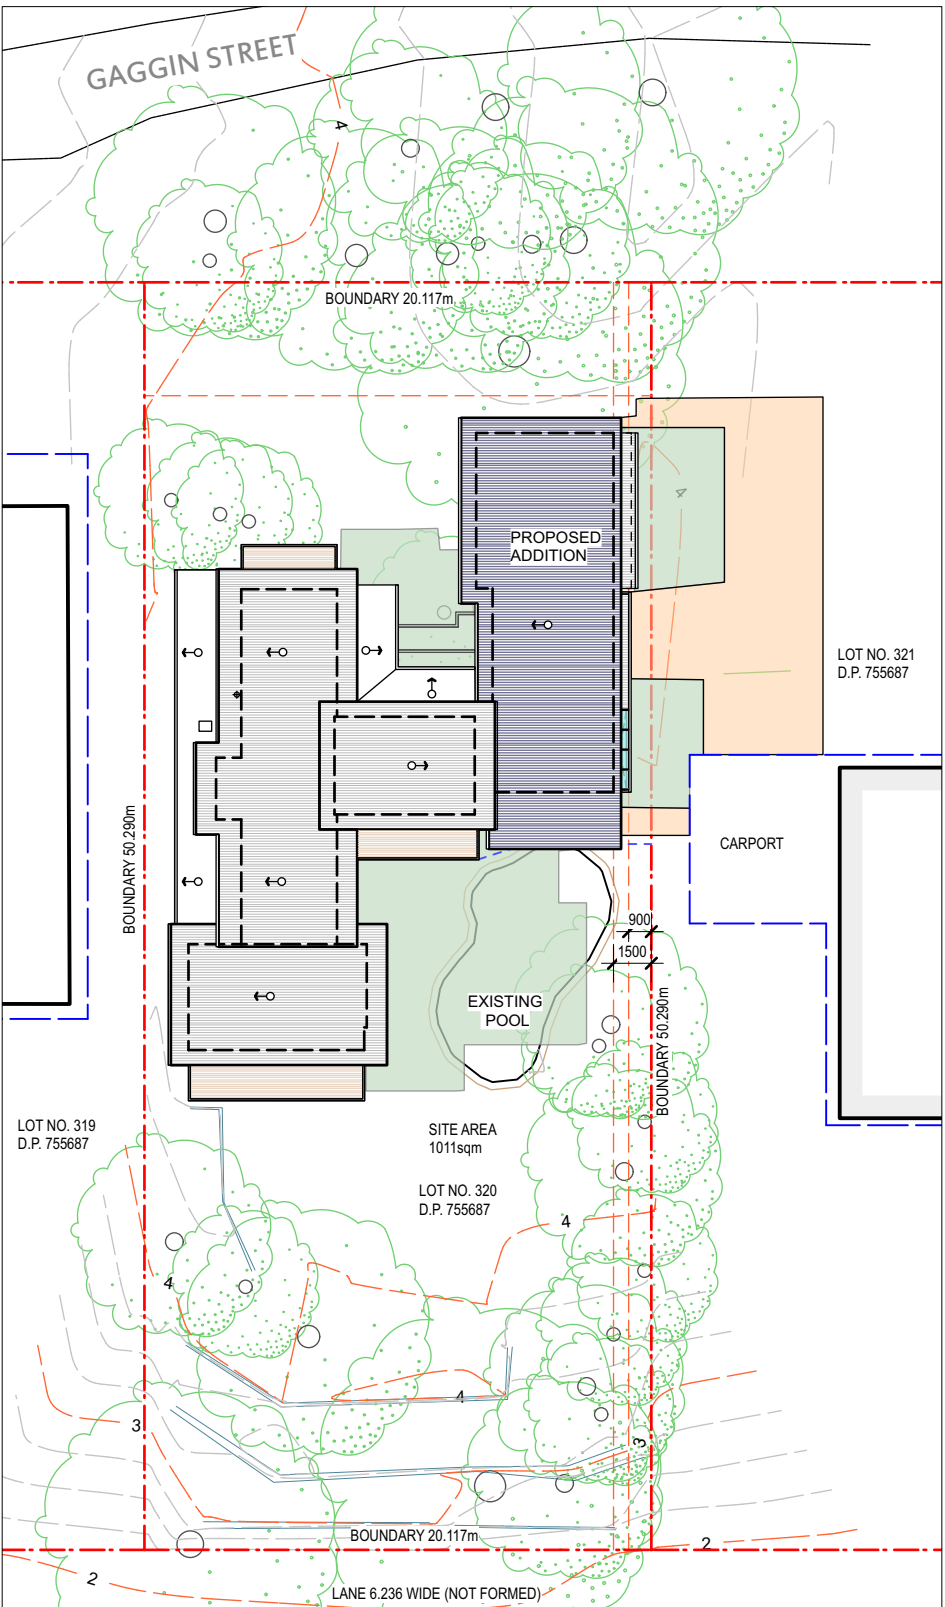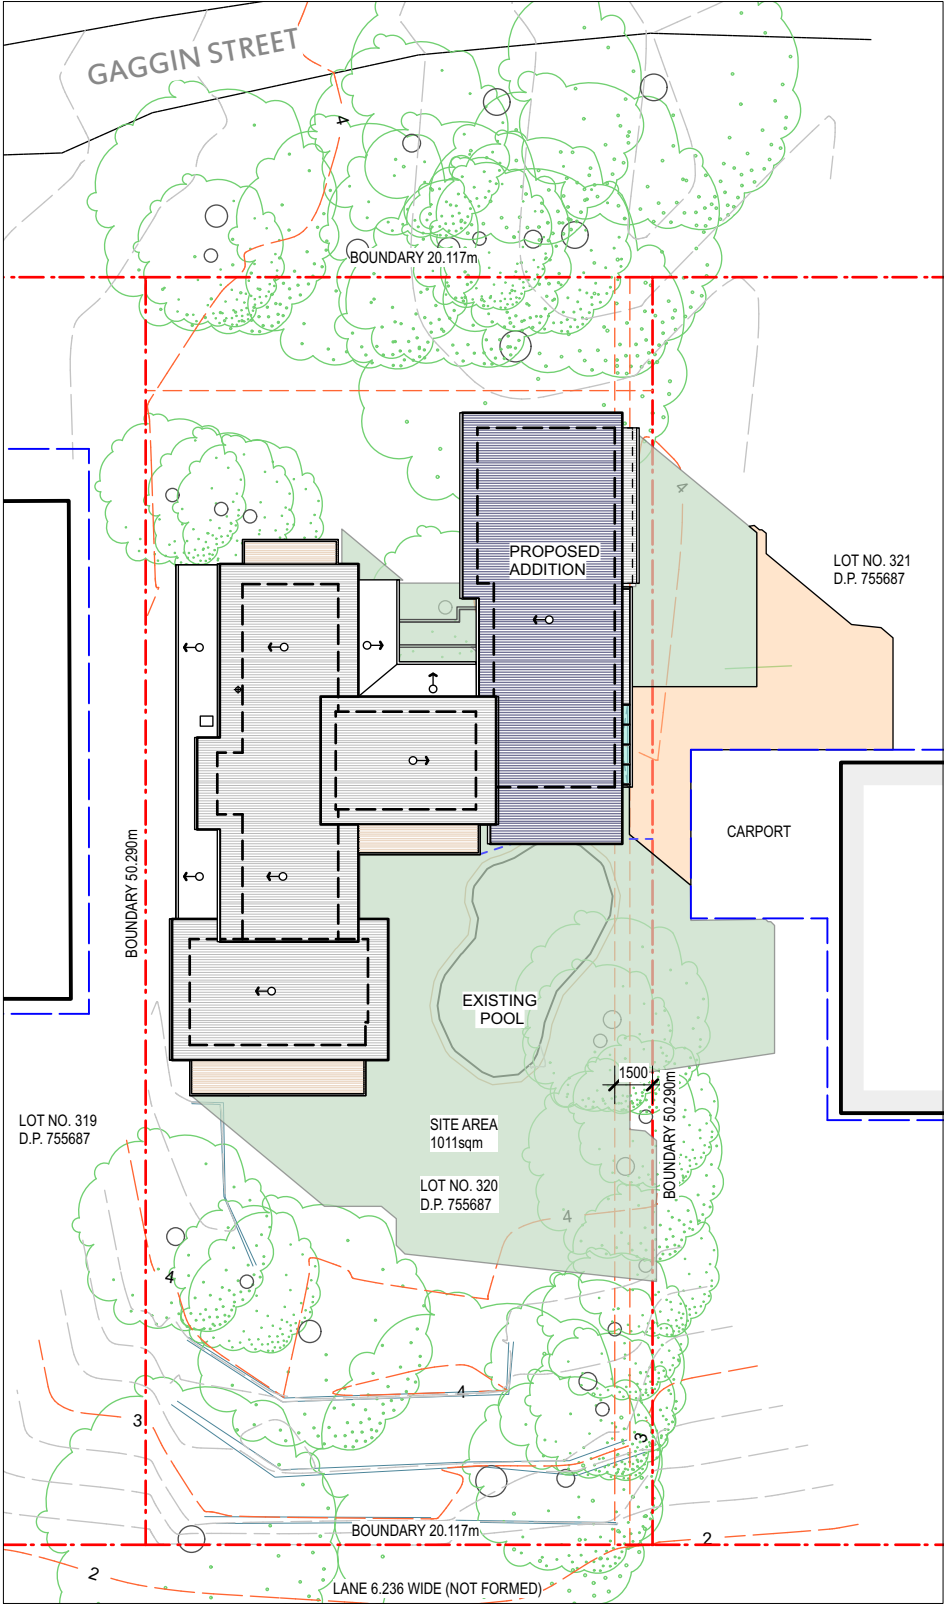


WINTER 9AM

WINTER 12NOON

WINTER 3PM

EXISTING SHADOWS (WINTER 21ST JUNE)
NEW SHADOWS BY PROPOSED ADDITIONS

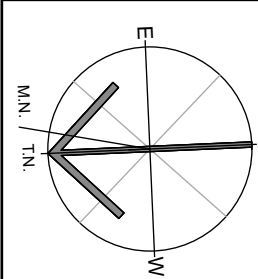

NOTES:
Do not scale from the drawings.
Written dimensions shall take precedence over scale.
Builder to verify dimensions on site prior to the commencement of construction.
Luis Cristia to be notified of any discrepancies prior to construction

Issue	Revision	Date

Project:
PROPOSED ALTERATIONS & ADDITIONS AT 7 GAGGIN STREET, NEW BRIGHTON NSW 2483 LOT 320 SEC- D.P. 755687

Drawing Title:
SHADOW DIAGRAMS-WINTER
LUIS CRISTIA DESIGNS
P.O. BOX 774 MULLUMBIMBY NSW 2482
MOBILE 0403 564 721
EMAIL: luisc@bigpond.com

Scale:
1:300 @ A3
Date:
22.11.2023
Issue:
DA

Drawn:
LC
Dwg. No.:
DA10