


approved site plan
not to scale

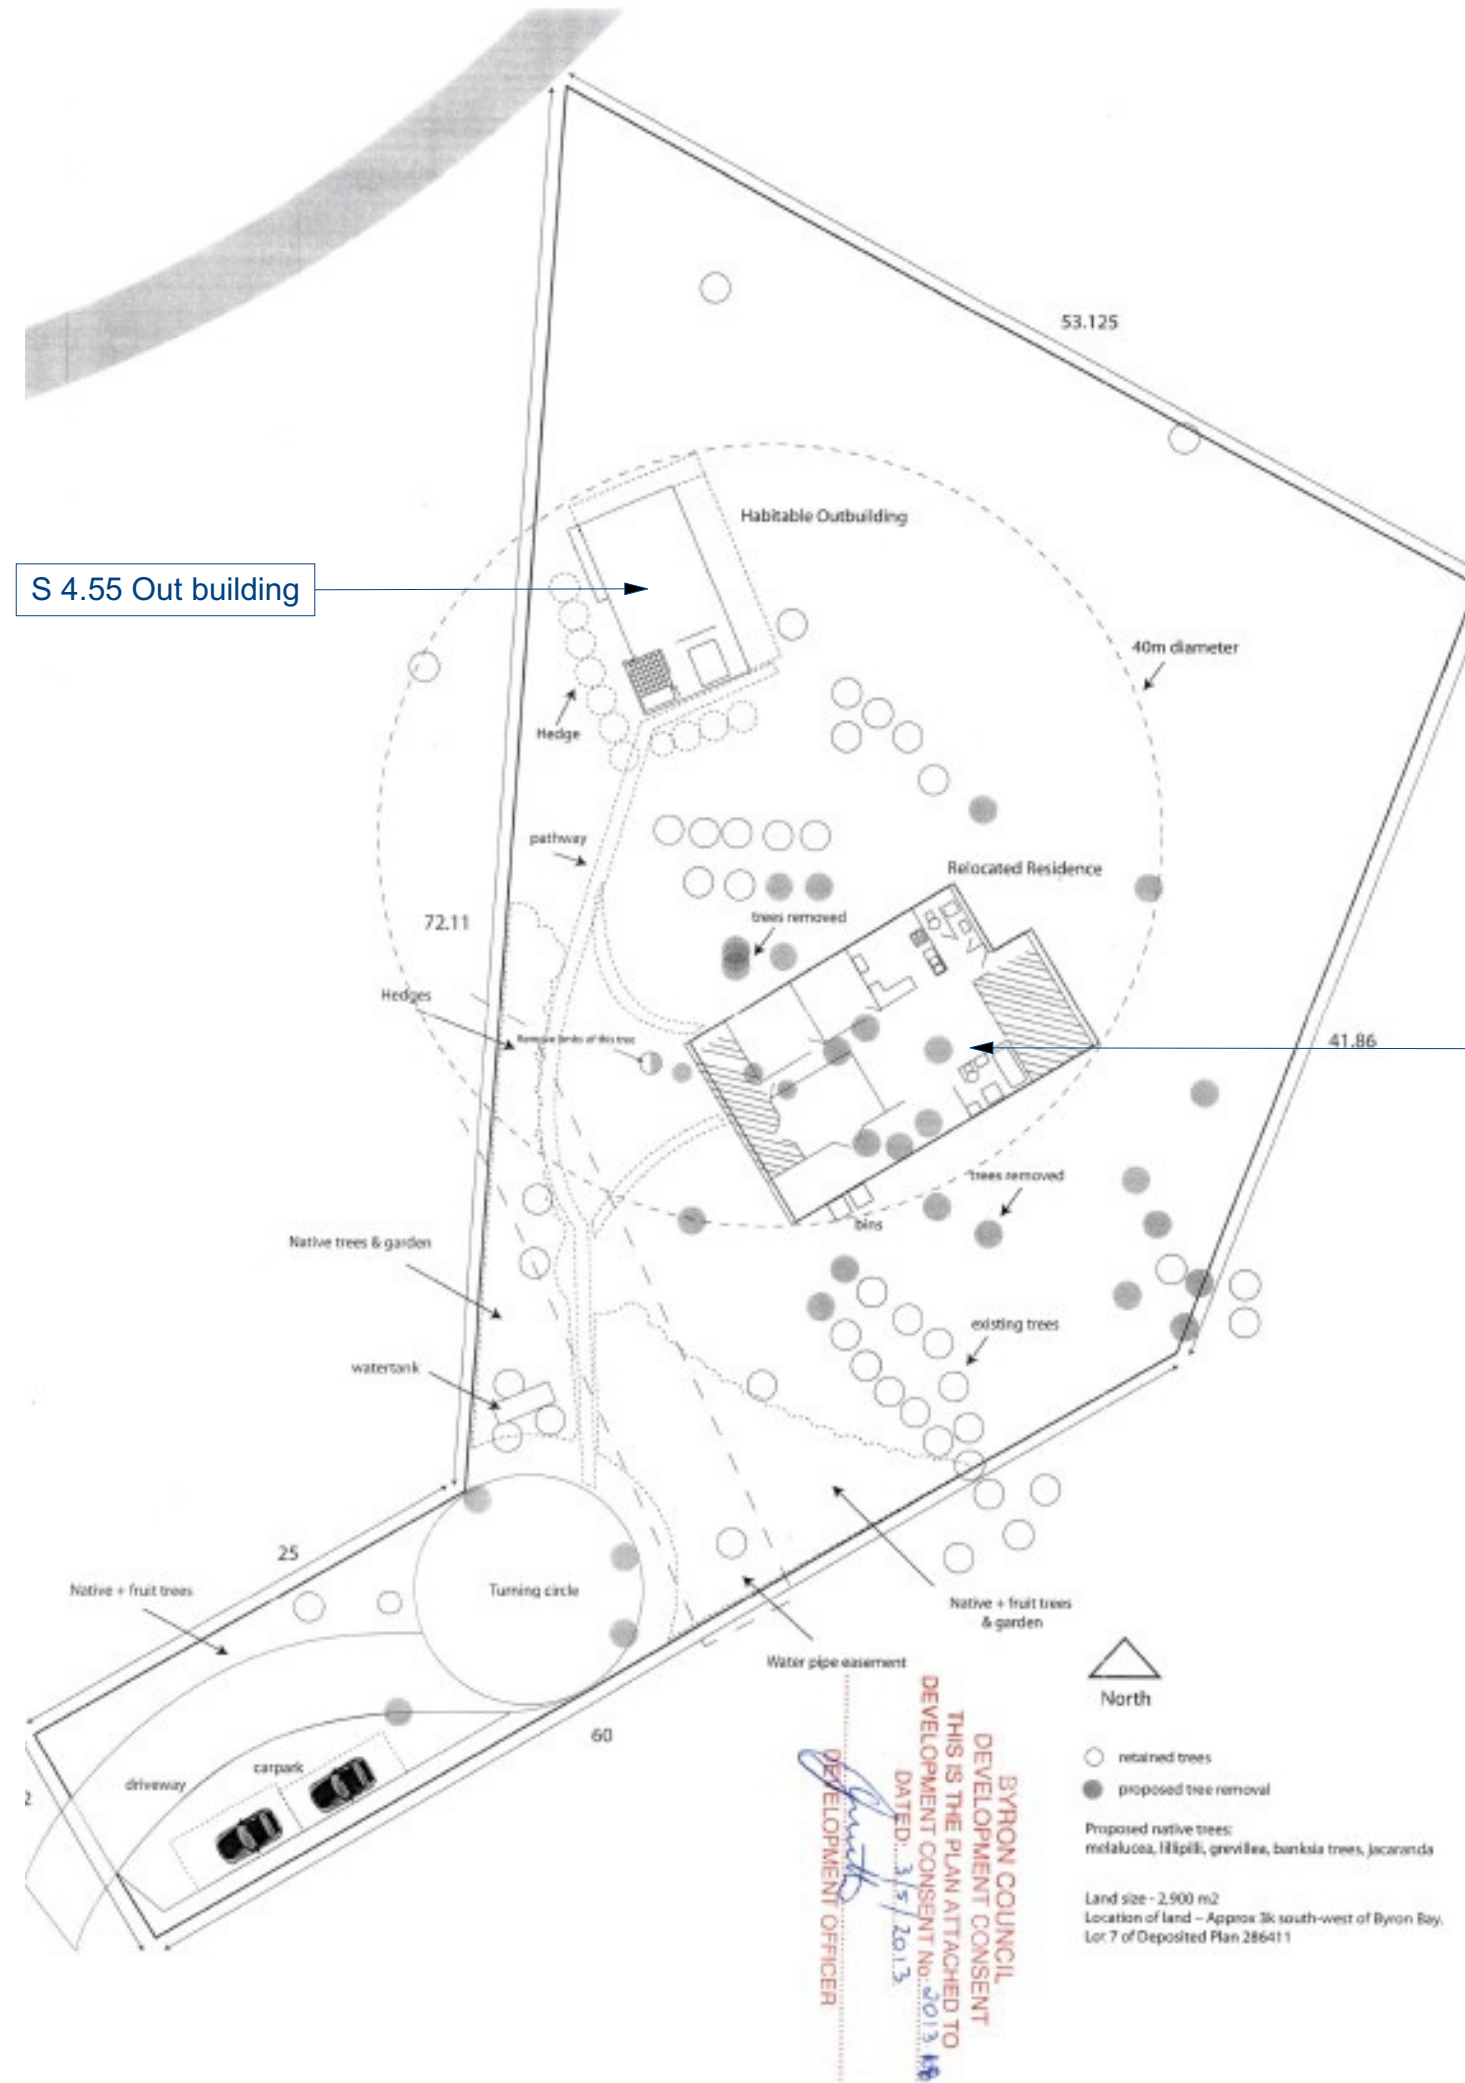

S 4.55 Out building

ex. residence



Project:
S 4.55 Minor Modifications to
Outbuilding

Client:
N. Samm, 7/146 Old Bangalow Rd.
Lot 7, DP 286411

Drawings provided by:
Alok

EXPANDesign
198 Tyagarah Road, Myocum 2481
0061 266 847180
expandesign@bigpond.com
www.expandesign.com.au

DATE:

10/04/2026


SCALE:

SHEET:


S-1

BYRON COUNCIL
DEVELOPMENT CONSENT
THIS IS THE PLAN ATTACHED TO
DEVELOPMENT CONSENT NO. 2013/18
DATED: 3/5/2013
DEVELOPMENT OFFICER


approved plans 1:100

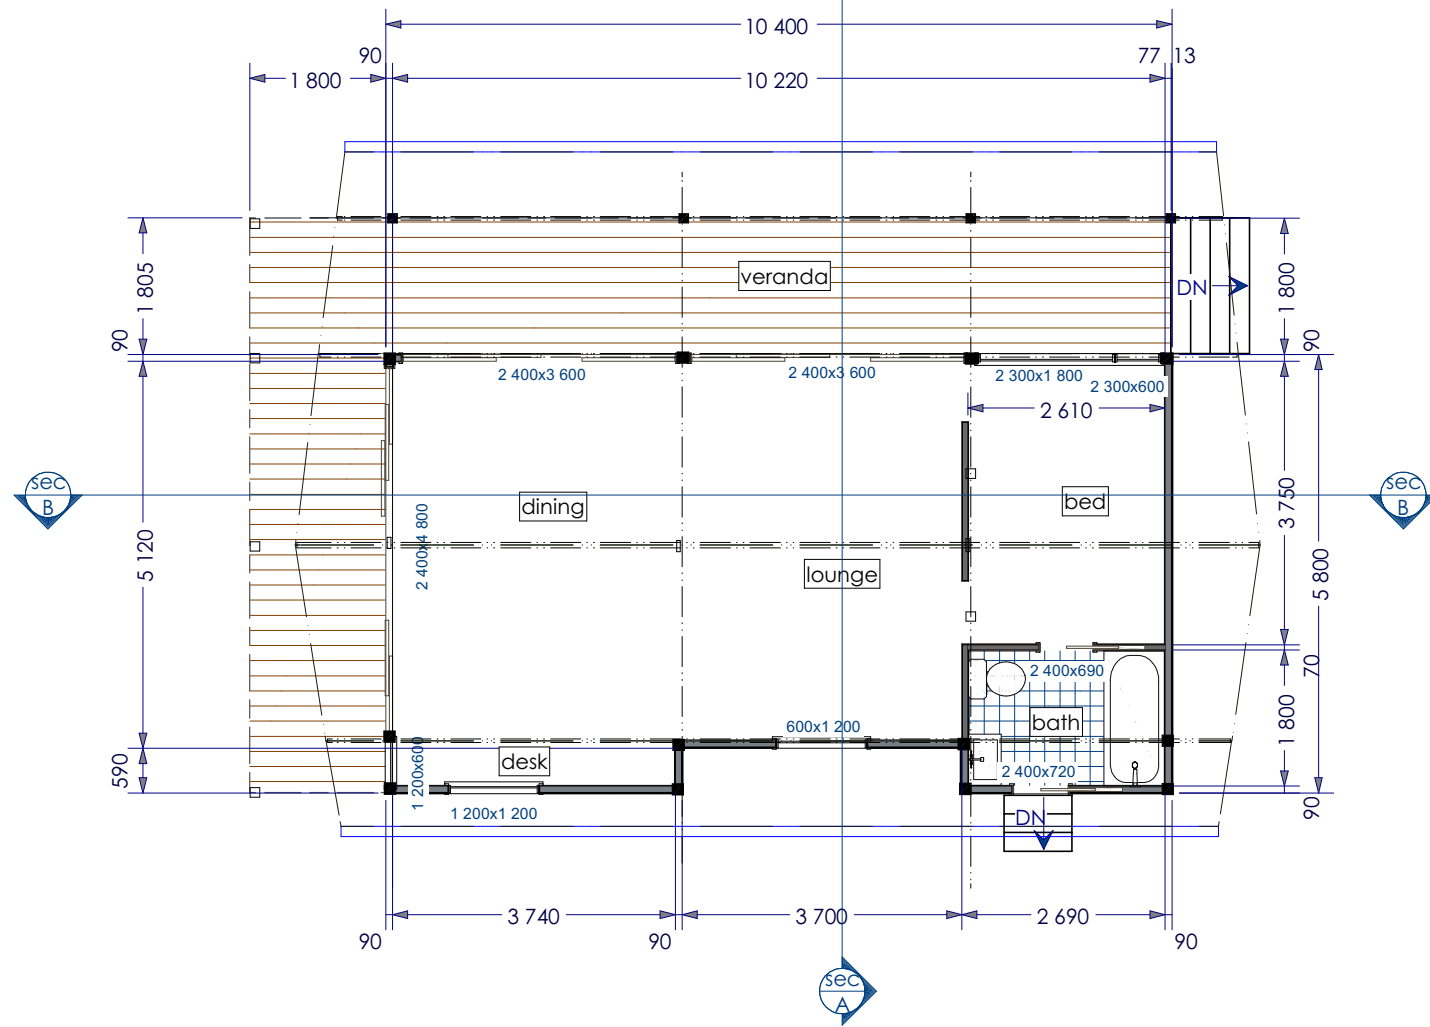


North elevation

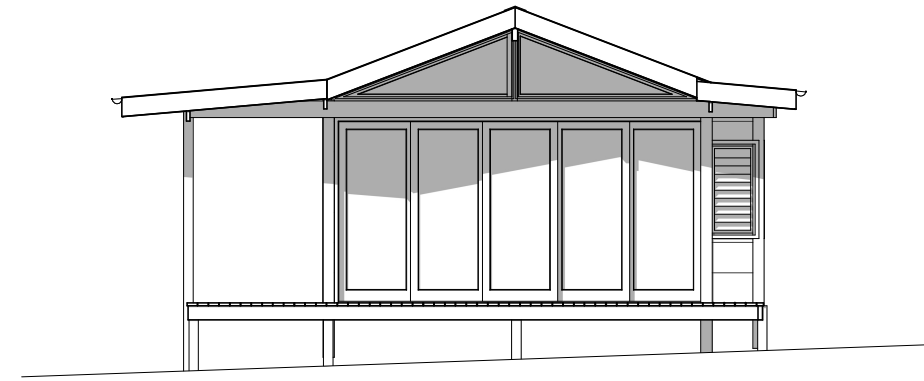


South elevation

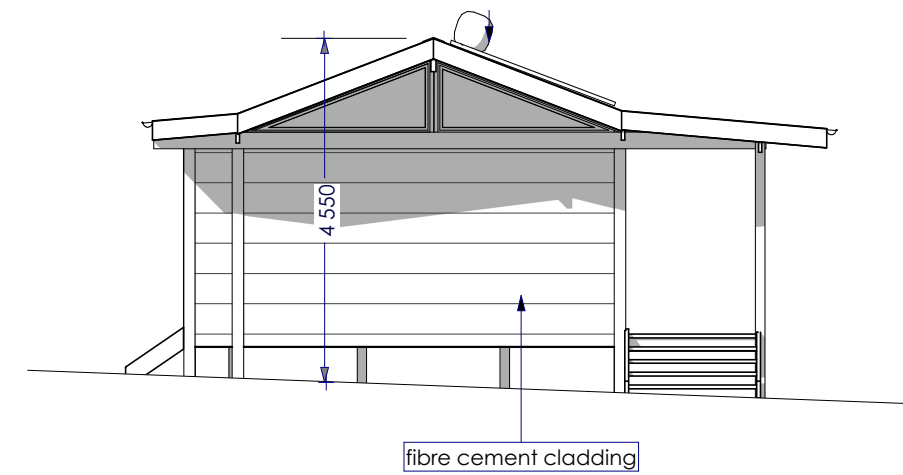

fibre cement cladding

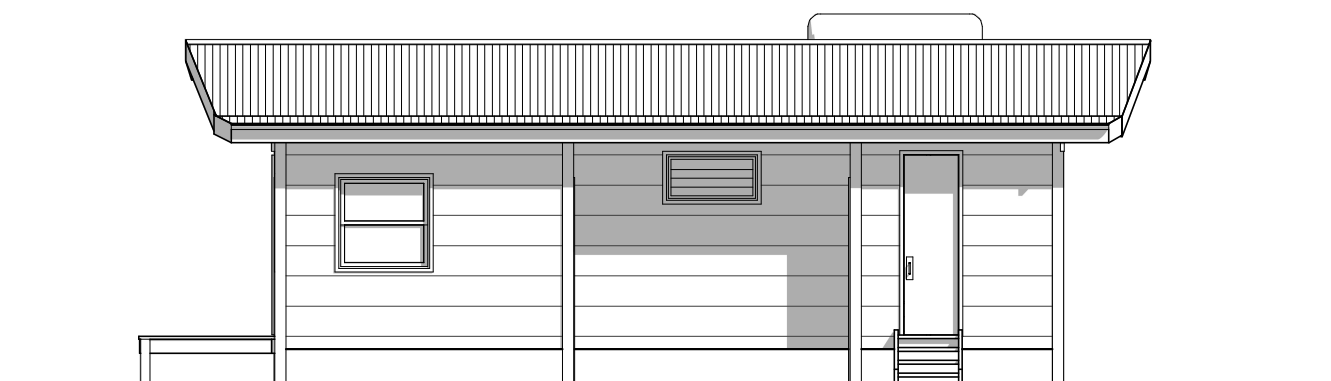

West elevation

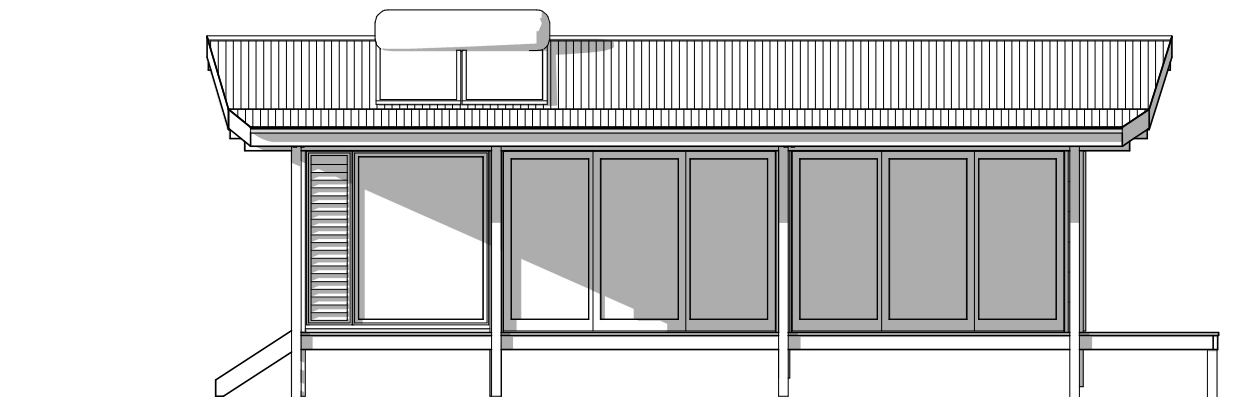

East elevation



Project:
S 4.55 Minor Modifications to
Outbuilding

Client:

N. Samm, 7/146 Old Bangalow Rd.
Lot 7, DP 286411

Drawings provided by:
Alok

EXPANDesign
198 Tyagarah Road, Myocum 2481
0061 266 847180
expandesign@bigpond.com
www.expandesign.com.au

DATE:

10/04/2026


SCALE:

SHEET:


S-2

approved sections 1:50

section A-A 1:50

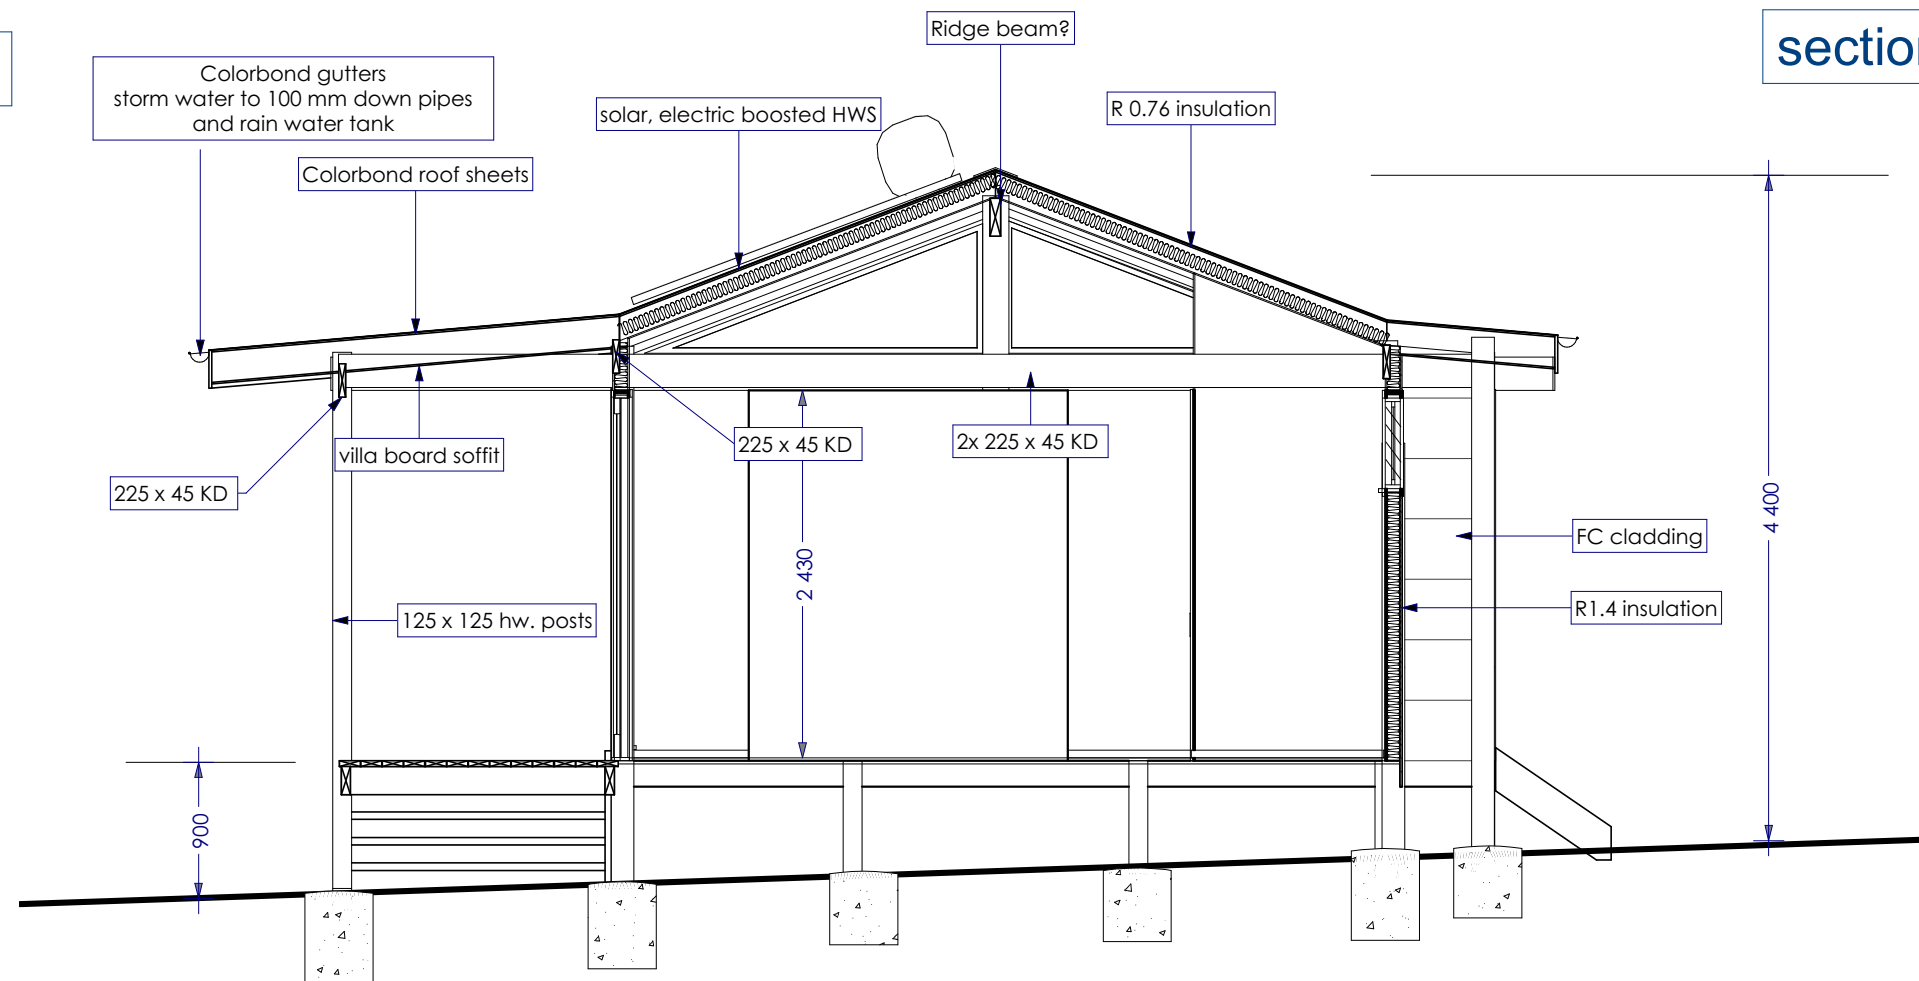

section B-B 1:50

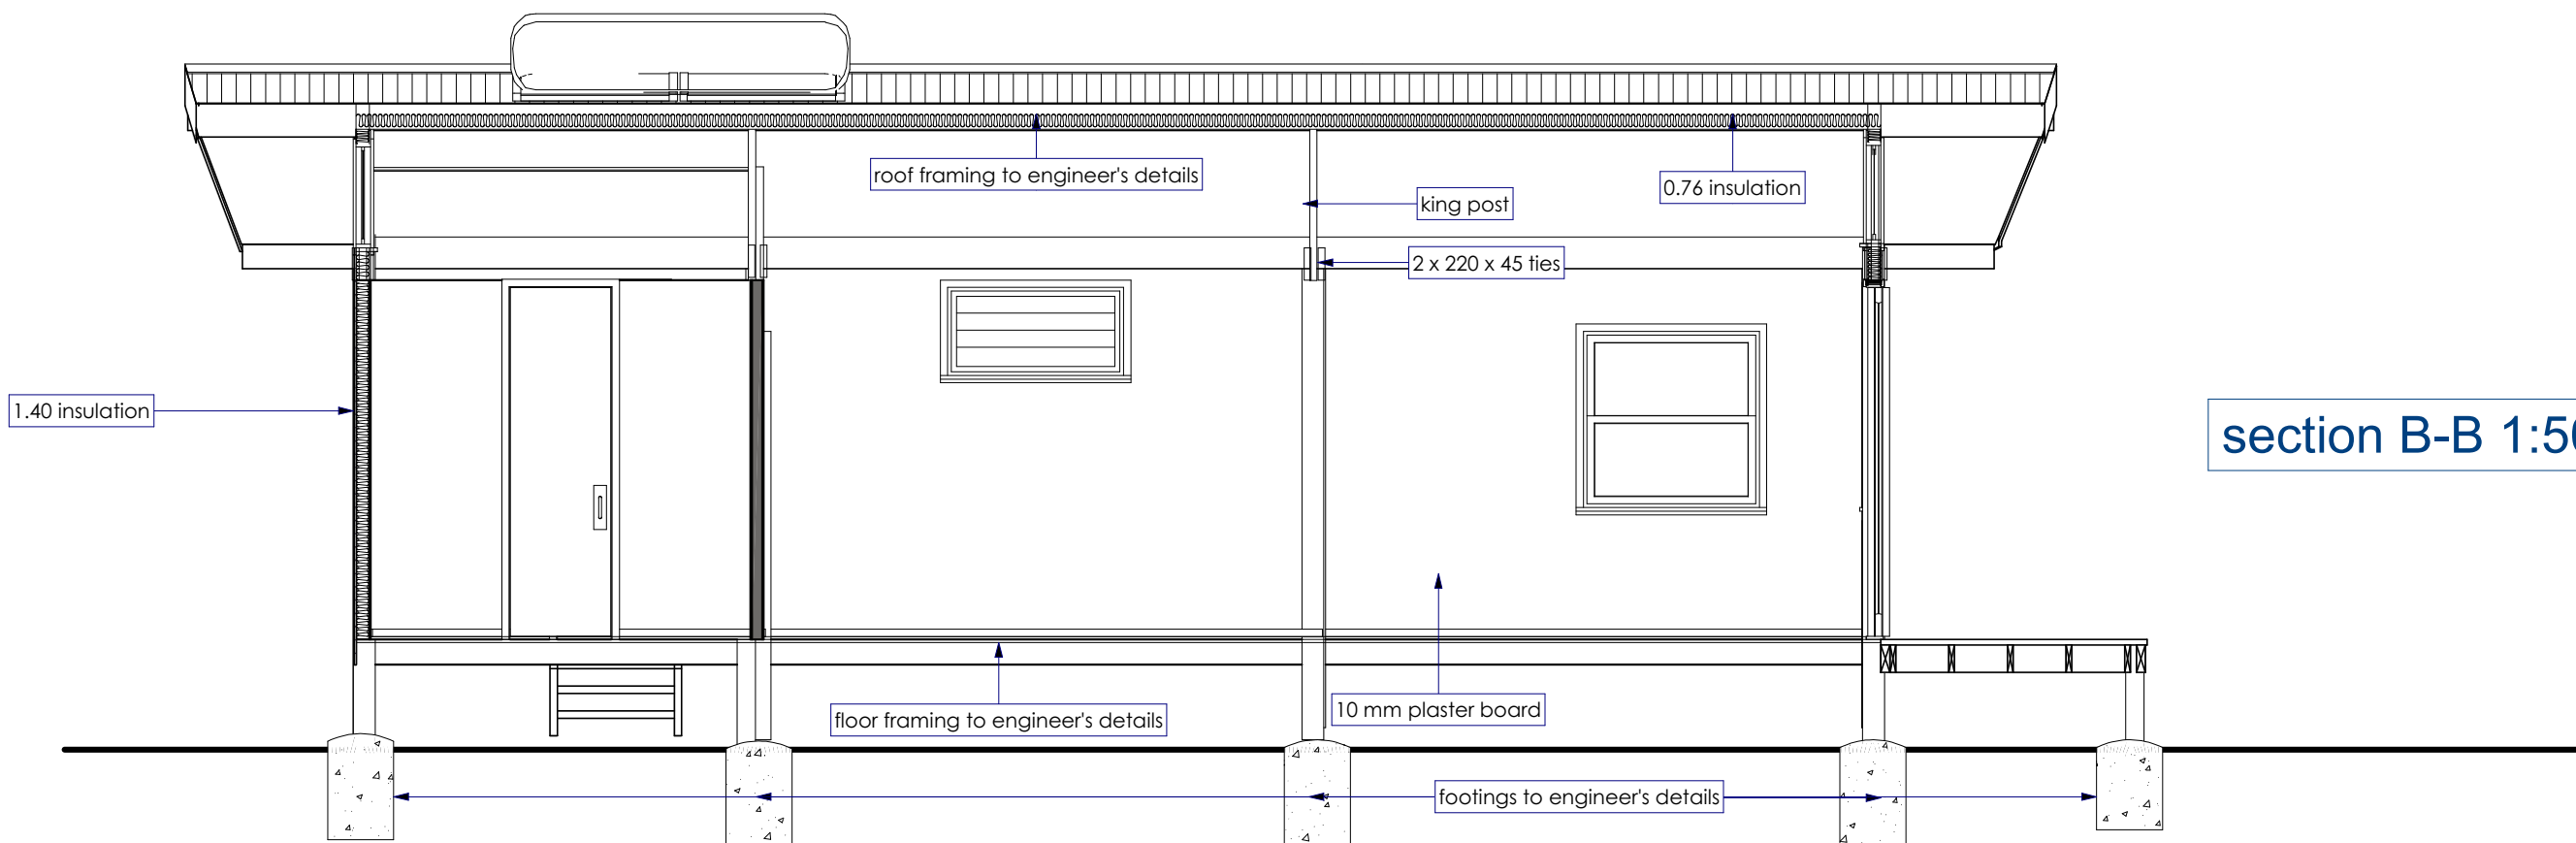

EXPANDesign
 198 Tyagarah Road, Myocum 2481
 0061 266 847180
 expandesign@bigpond.com
 www.expandesign.com.au

Project:
 S 4.55 Minor Modifications to Outbuilding

Client:
 N. Samm, 7/146 Old Bangalow Rd.
 Lot 7, DP 286411


Drawings provided by:
Alok

DATE:
 10/04/2026


SCALE:

SHEET:
 S-3


Proposed Section 4.55 modifications plans 1:100

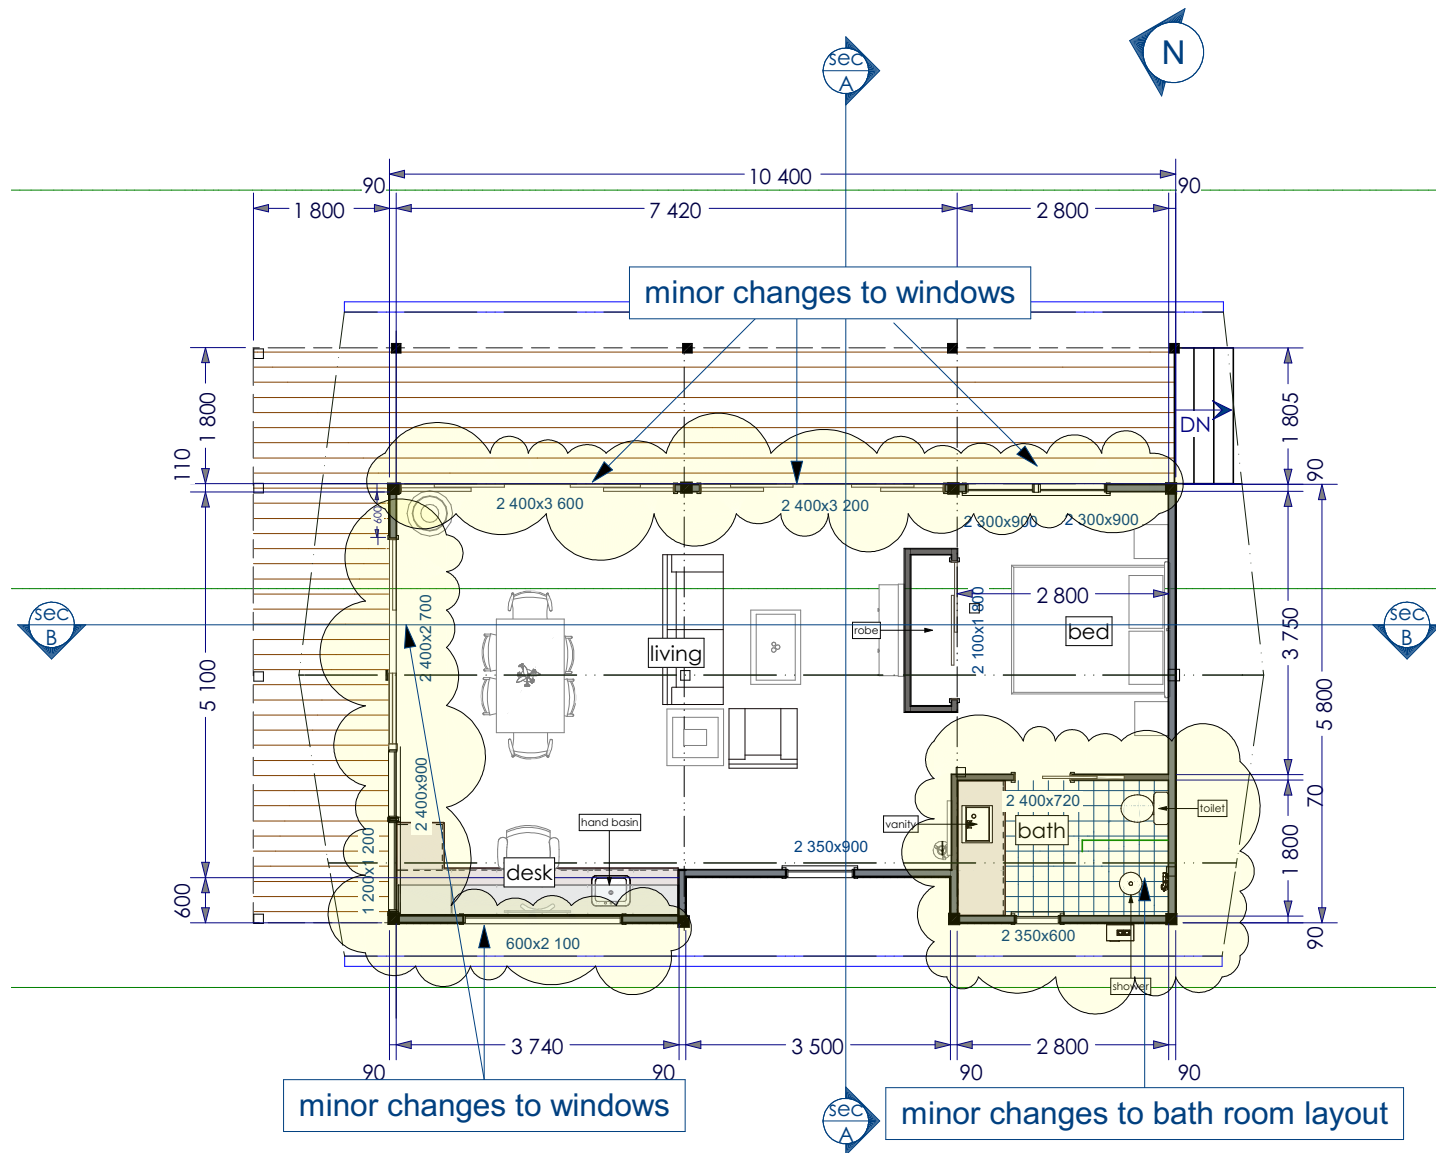


South elevation

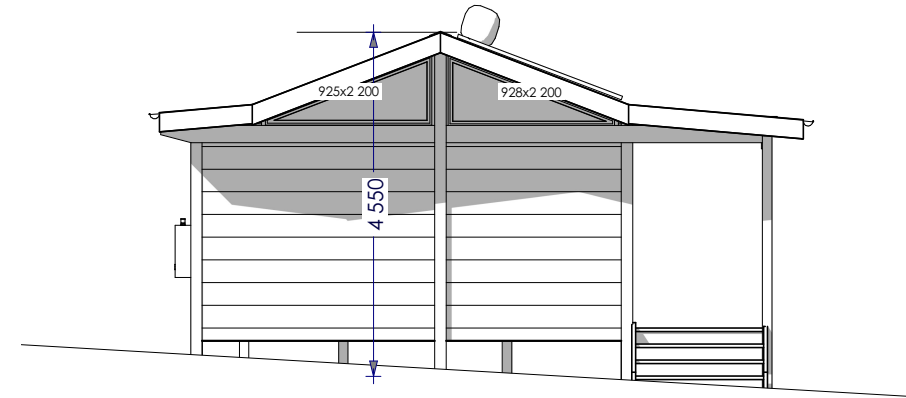


North elevation

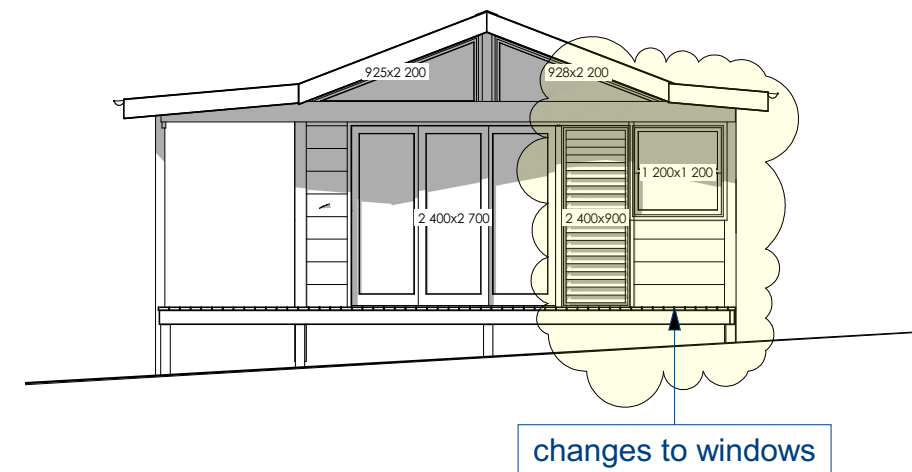

West elevation

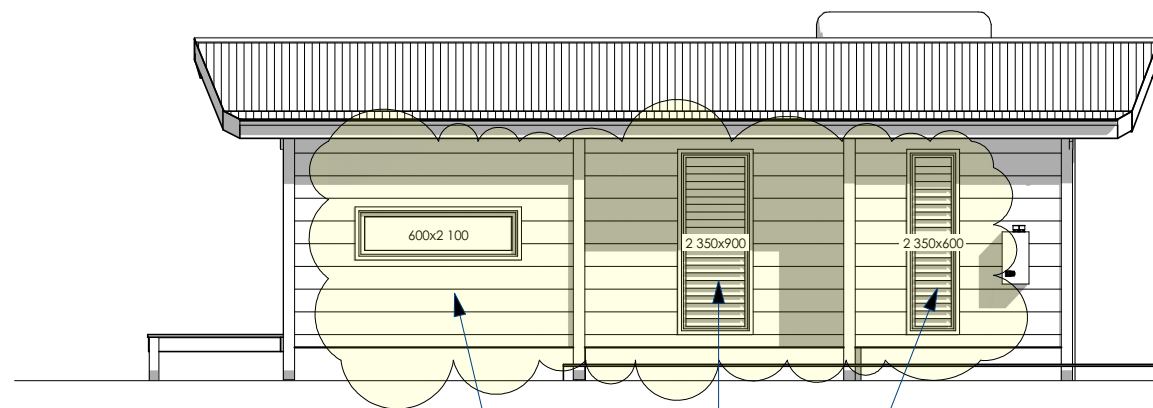

Colorbond roof sheets

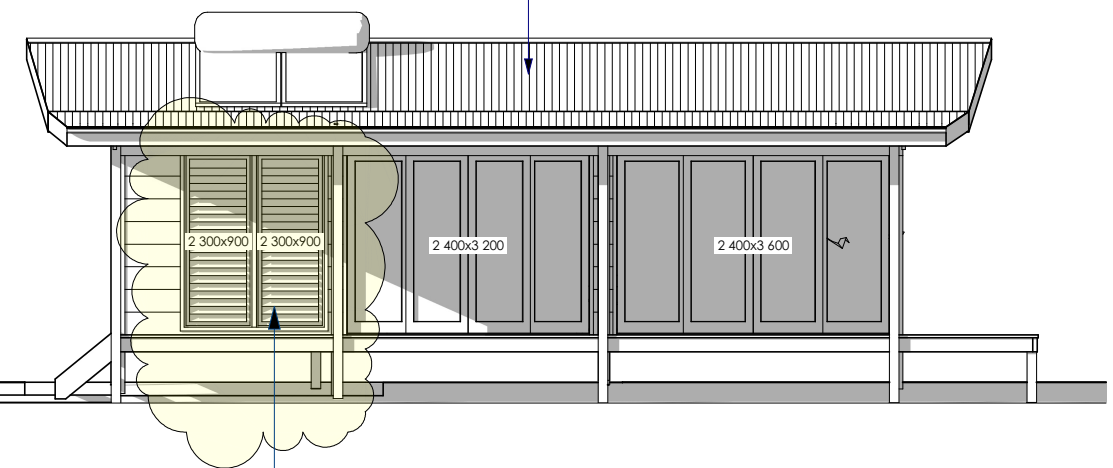

East elevation



Project:
S 4.55 Minor Modifications to
Outbuilding

Client:
N. Samm, 7/146 Old Bangalow Rd.
Lot 7, DP 286411

Drawings provided by:
Alok

EXPANDesign
198 Tyagarah Road, Myocum 2481
0061 266 847180
expandesign@bigpond.com
www.expandesign.com.au

DATE:
10/04/2026

SCALE:

SHEET:

S-4

section A-A 1:50

Project:
S 4.55 Minor Modifications to
Outbuilding

Client:
N. Samm, 7/146 Old Bangalow Rd.
Lot 7, DP 286411


Drawings provided by:
Alok
EXPANDesign
198 Tyagarah Road, Myocum 2481
0061 266 847180
expandesign@bigpond.com
www.expandesign.com.au

DATE:
10/04/2026

SCALE:

SHEET:

S-5

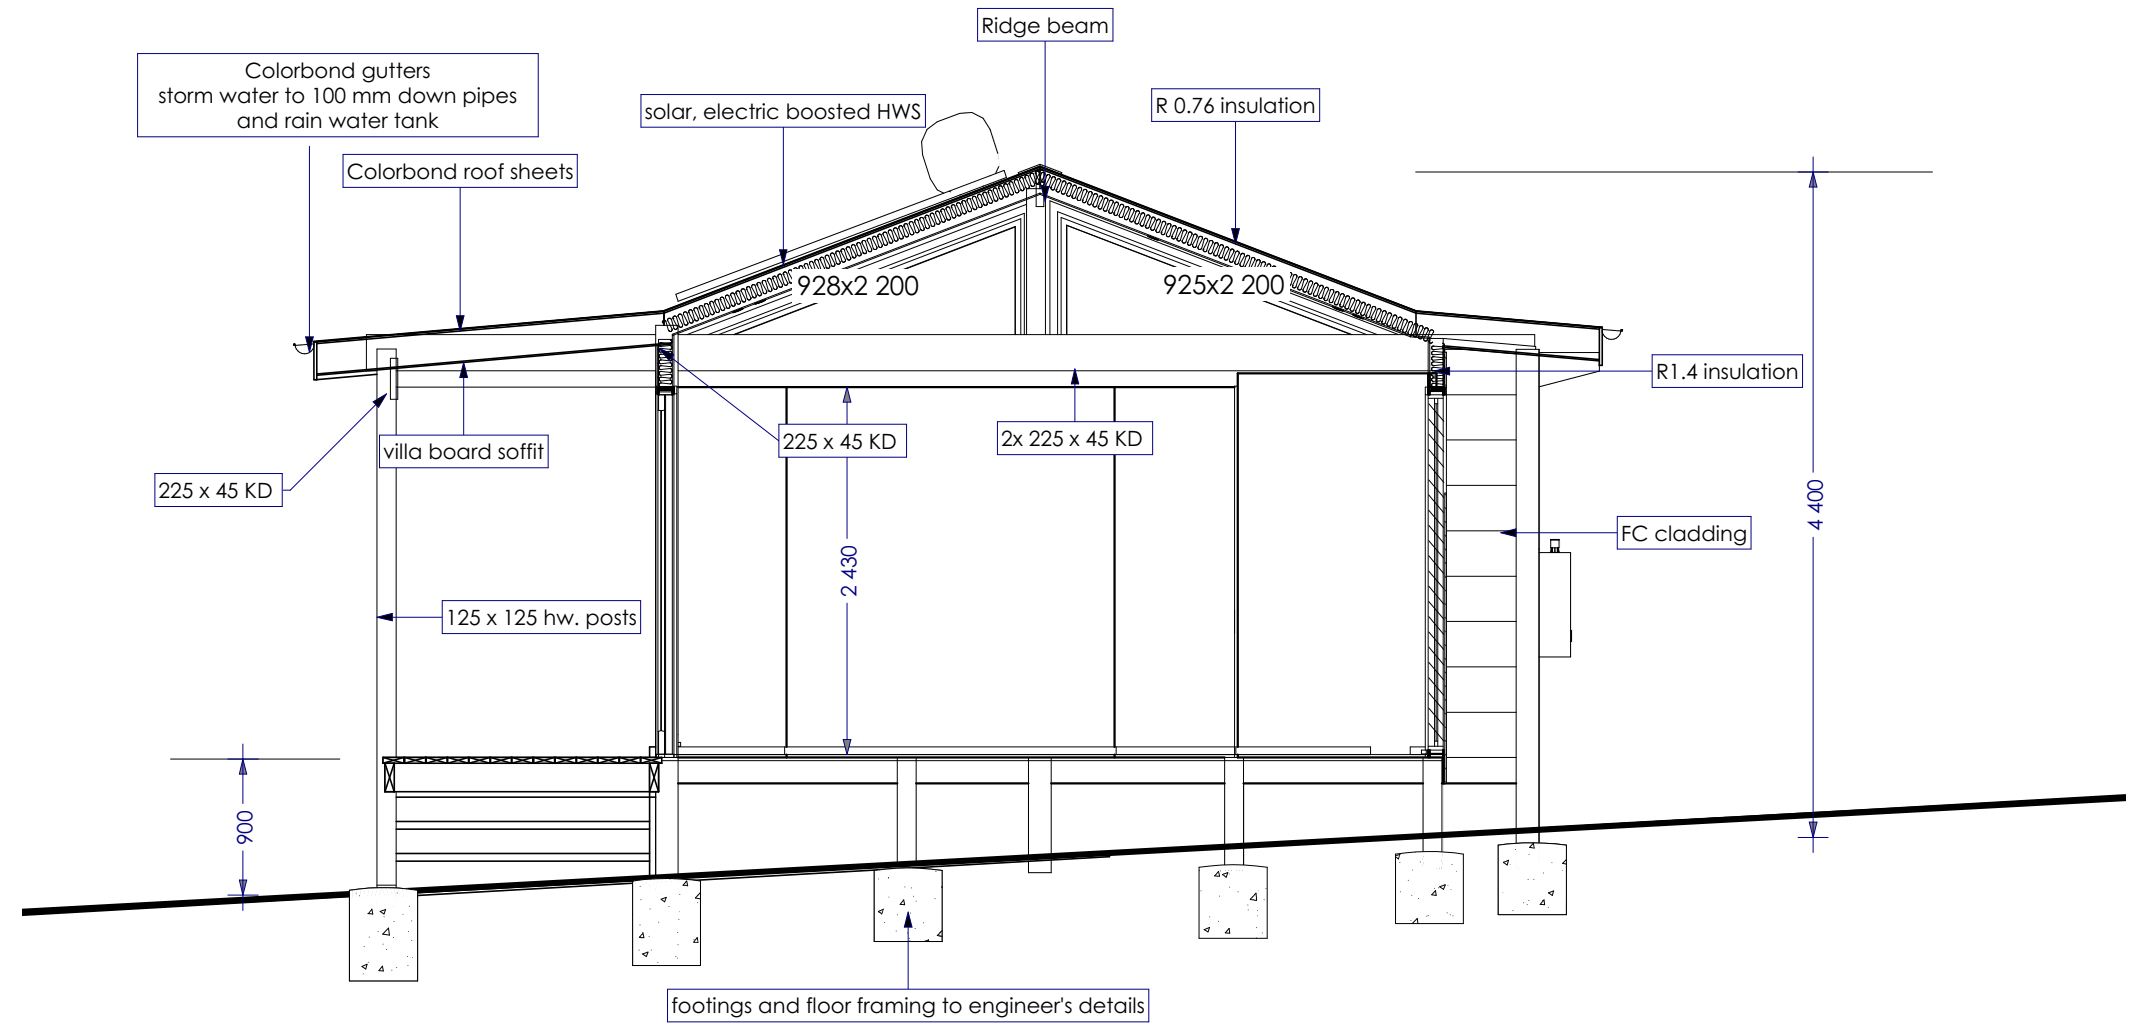

section B-B 1:50

