


BYRON SHIRE COUNCIL
Modification to development consent
APPROVED PLAN
Modified DA No. 10.2019.294.3
Date: 23 August 2024

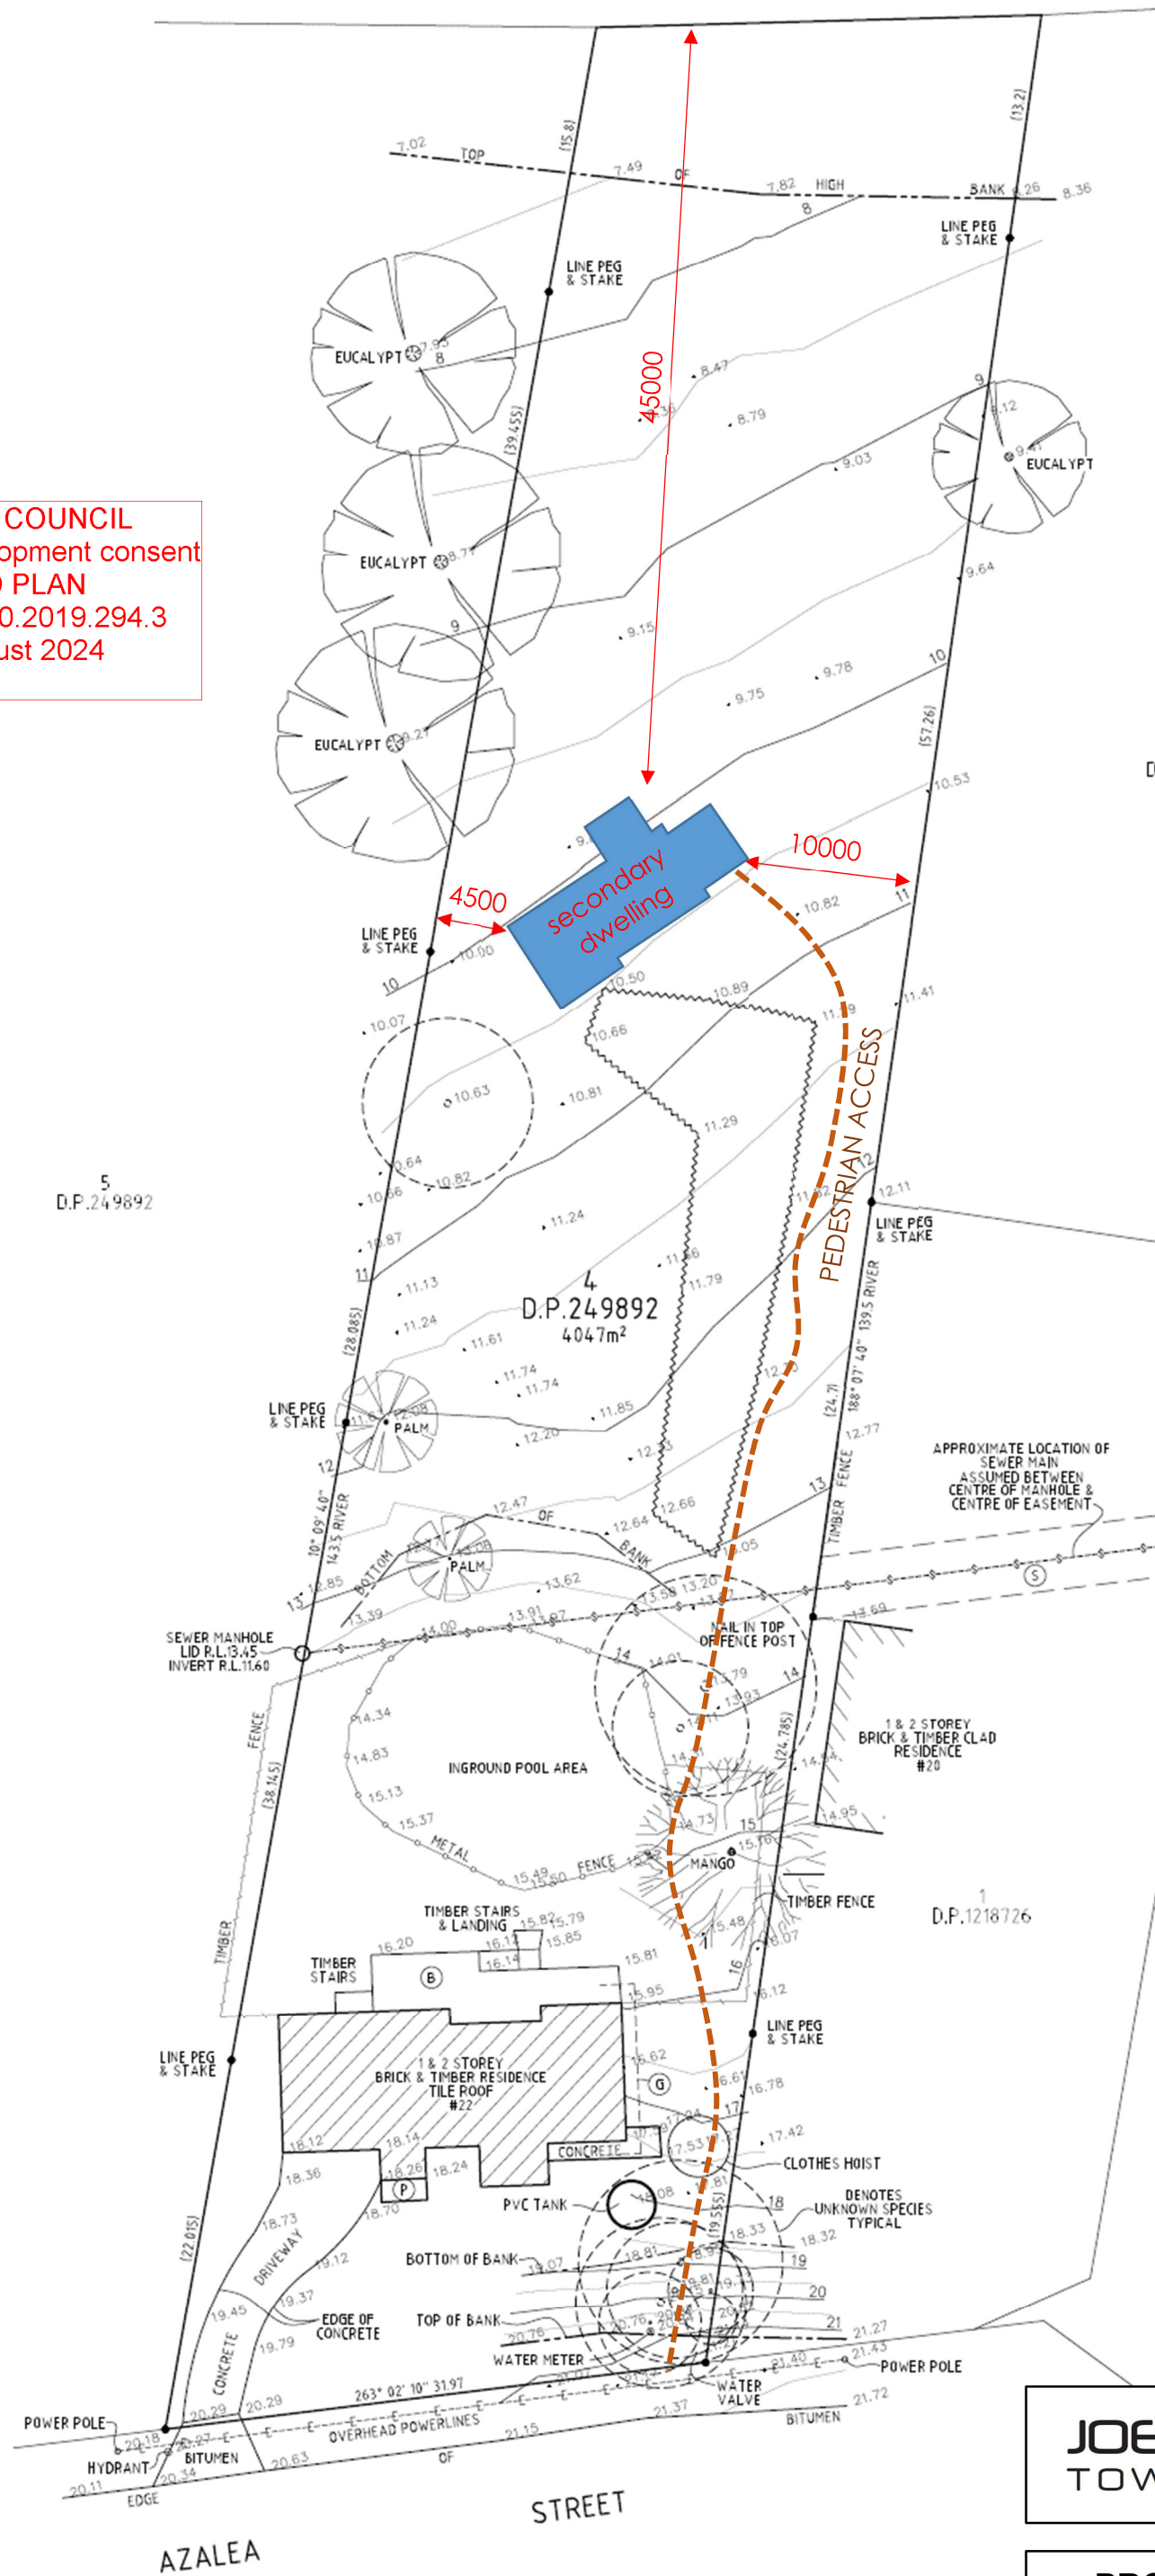

1:400 @ A4

Source: Canty's
Surveying

JOE DAVIDSON
TOWN PLANNING

PROPOSED SITE PLAN

PLAN No. D-02B - 19 June 2024
22 Azalea Street, Mullumbimby