




ELEVATION 1. SOUTH.
SCALE 1 : 100

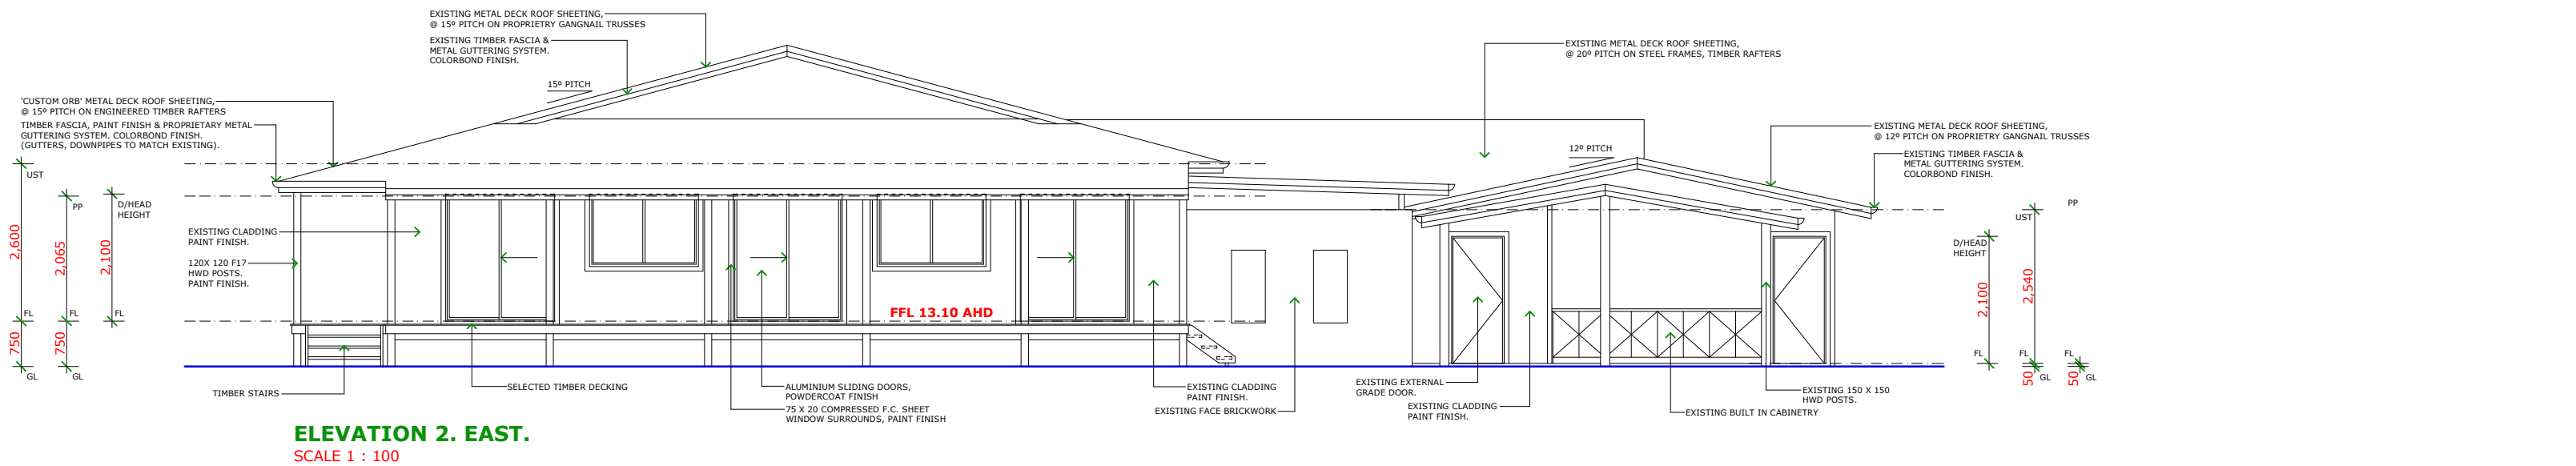

ELEVATION 2. EAST.
SCALE 1 : 100

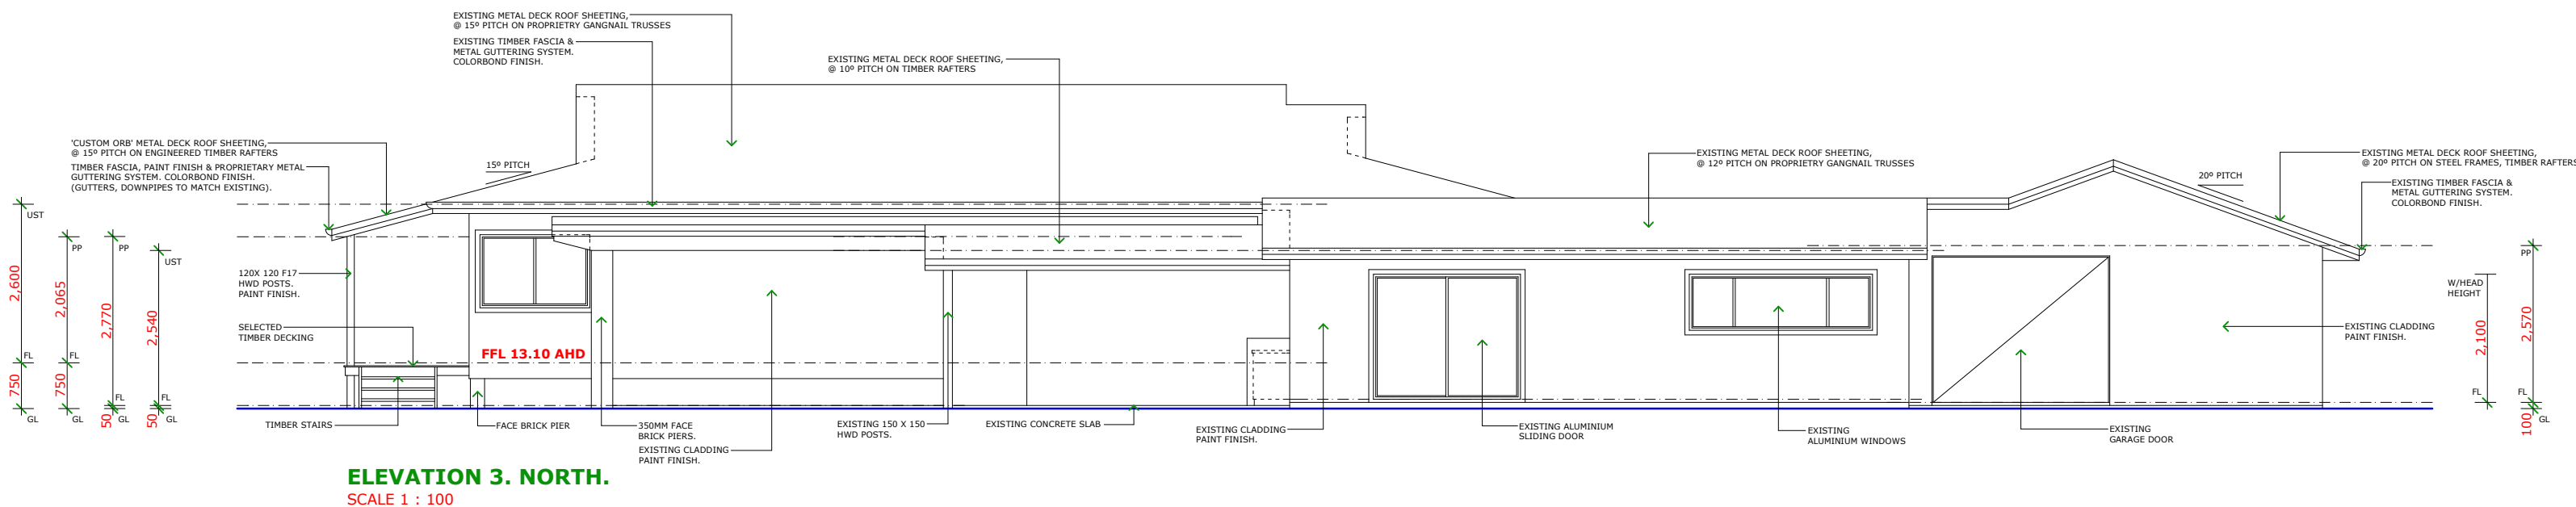

ELEVATION 3. NORTH.
SCALE 1 : 100

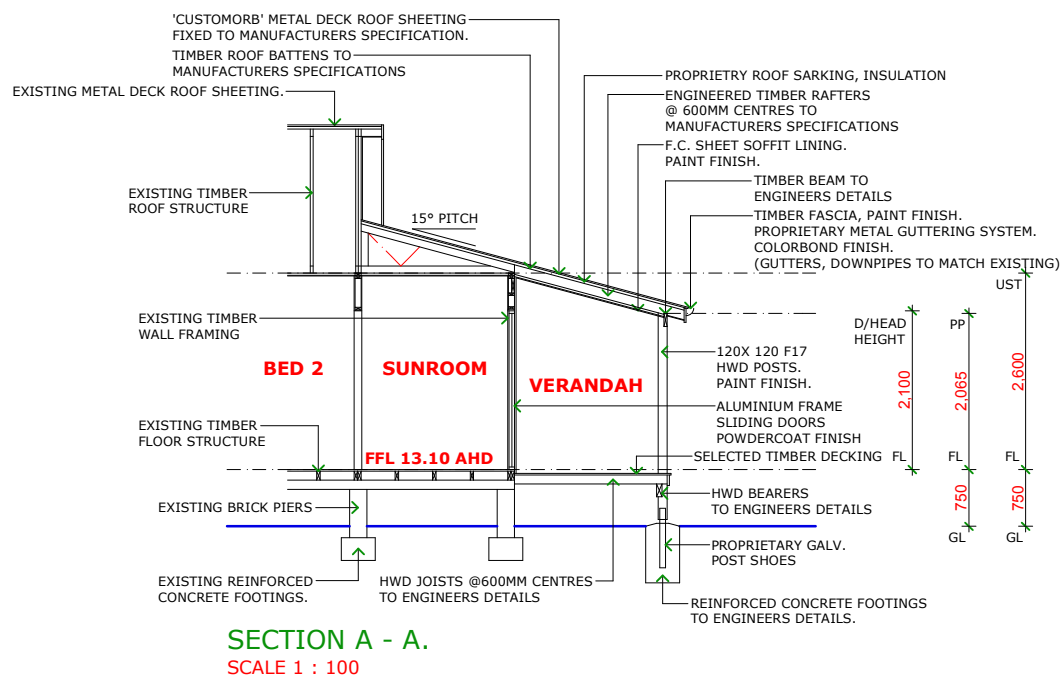

SECTION A - A.
SCALE 1 : 100

ELEVATIONS, CONSTRUCTION SECTIONS

SCALE 1 : 100

AMENDMENTS.			
AMEND.	DATE.	INT.	DESCRIPTION.
AMEND A.	08.12.19.	D.C.	ISSUE FOR DEVELOPMENT APPLICATION APPROVAL.

PROJECT. **PROPOSED ALTERATIONS & ADDITIONS.**

AT. Lot 1. No. 256. Main Arm Road. Mullumbimby. NSW.

FOR. Ms Kristen Fleet.

Design & Documentation by Douglas Cope		QBSA Licence No. 1037753 ABN. 86 86 11 73 484	
All building construction to comply with Local Authority By-Laws and the Building Code of Australia. Do Not Scale this Drawing, use given dimensions in preference. All dimensions and levels are to be confirmed Onsite. These drawings and the COPYRIGHT thereof are the property of Douglas Cope and must not be used or reproduced without the written permission of Douglas Cope. Professional Indemnity Insurance held individually by Douglas Cope.			
DATE. DEC, 19	DRAWING TITLE. ELEVATIONS, CONST. SECTIONS.		
DRAWN. D.C.	PROJECT No.	DWG No.	DA4 A
SCALE. 1 : 100	B1245		

49 Kingsley Lane
Byron Bay NSW 2481

Ppdc

Mob. 0401 000126
Email doug@ppdc.com.au

prestige properties design & construction
Development Consultants | Architectural Designers
RAIA 25222, QBSA Licence No. 1037753.