

ADDITIONS AND ALTERATIONS

SHADOW DIAGRAM
21ST JUNE
9AM

LOT 4 SEC 54 DP 758207
28 CAVVANBAH ST
BYRON BAY NSW 2481

Revisions		
rev	zone	description
a		
b		
c		
d		
e		

Client: SIMONE HUSSEY
DWG no.: **S16**
Scale: 1:200
Drawn: **BK & TK**
Checked: **AK**


Signed:

TRICEND
Design & Engineering

19/08/20

A3

P.O. Box 14, Suffolk Park 2481
112 Fowlers Lane, Bangalow 2479
Ph: (02) 6687 2699, Fax: (02) 6687 2588
Email: info@tricend.com.au | www.tricend.com.au

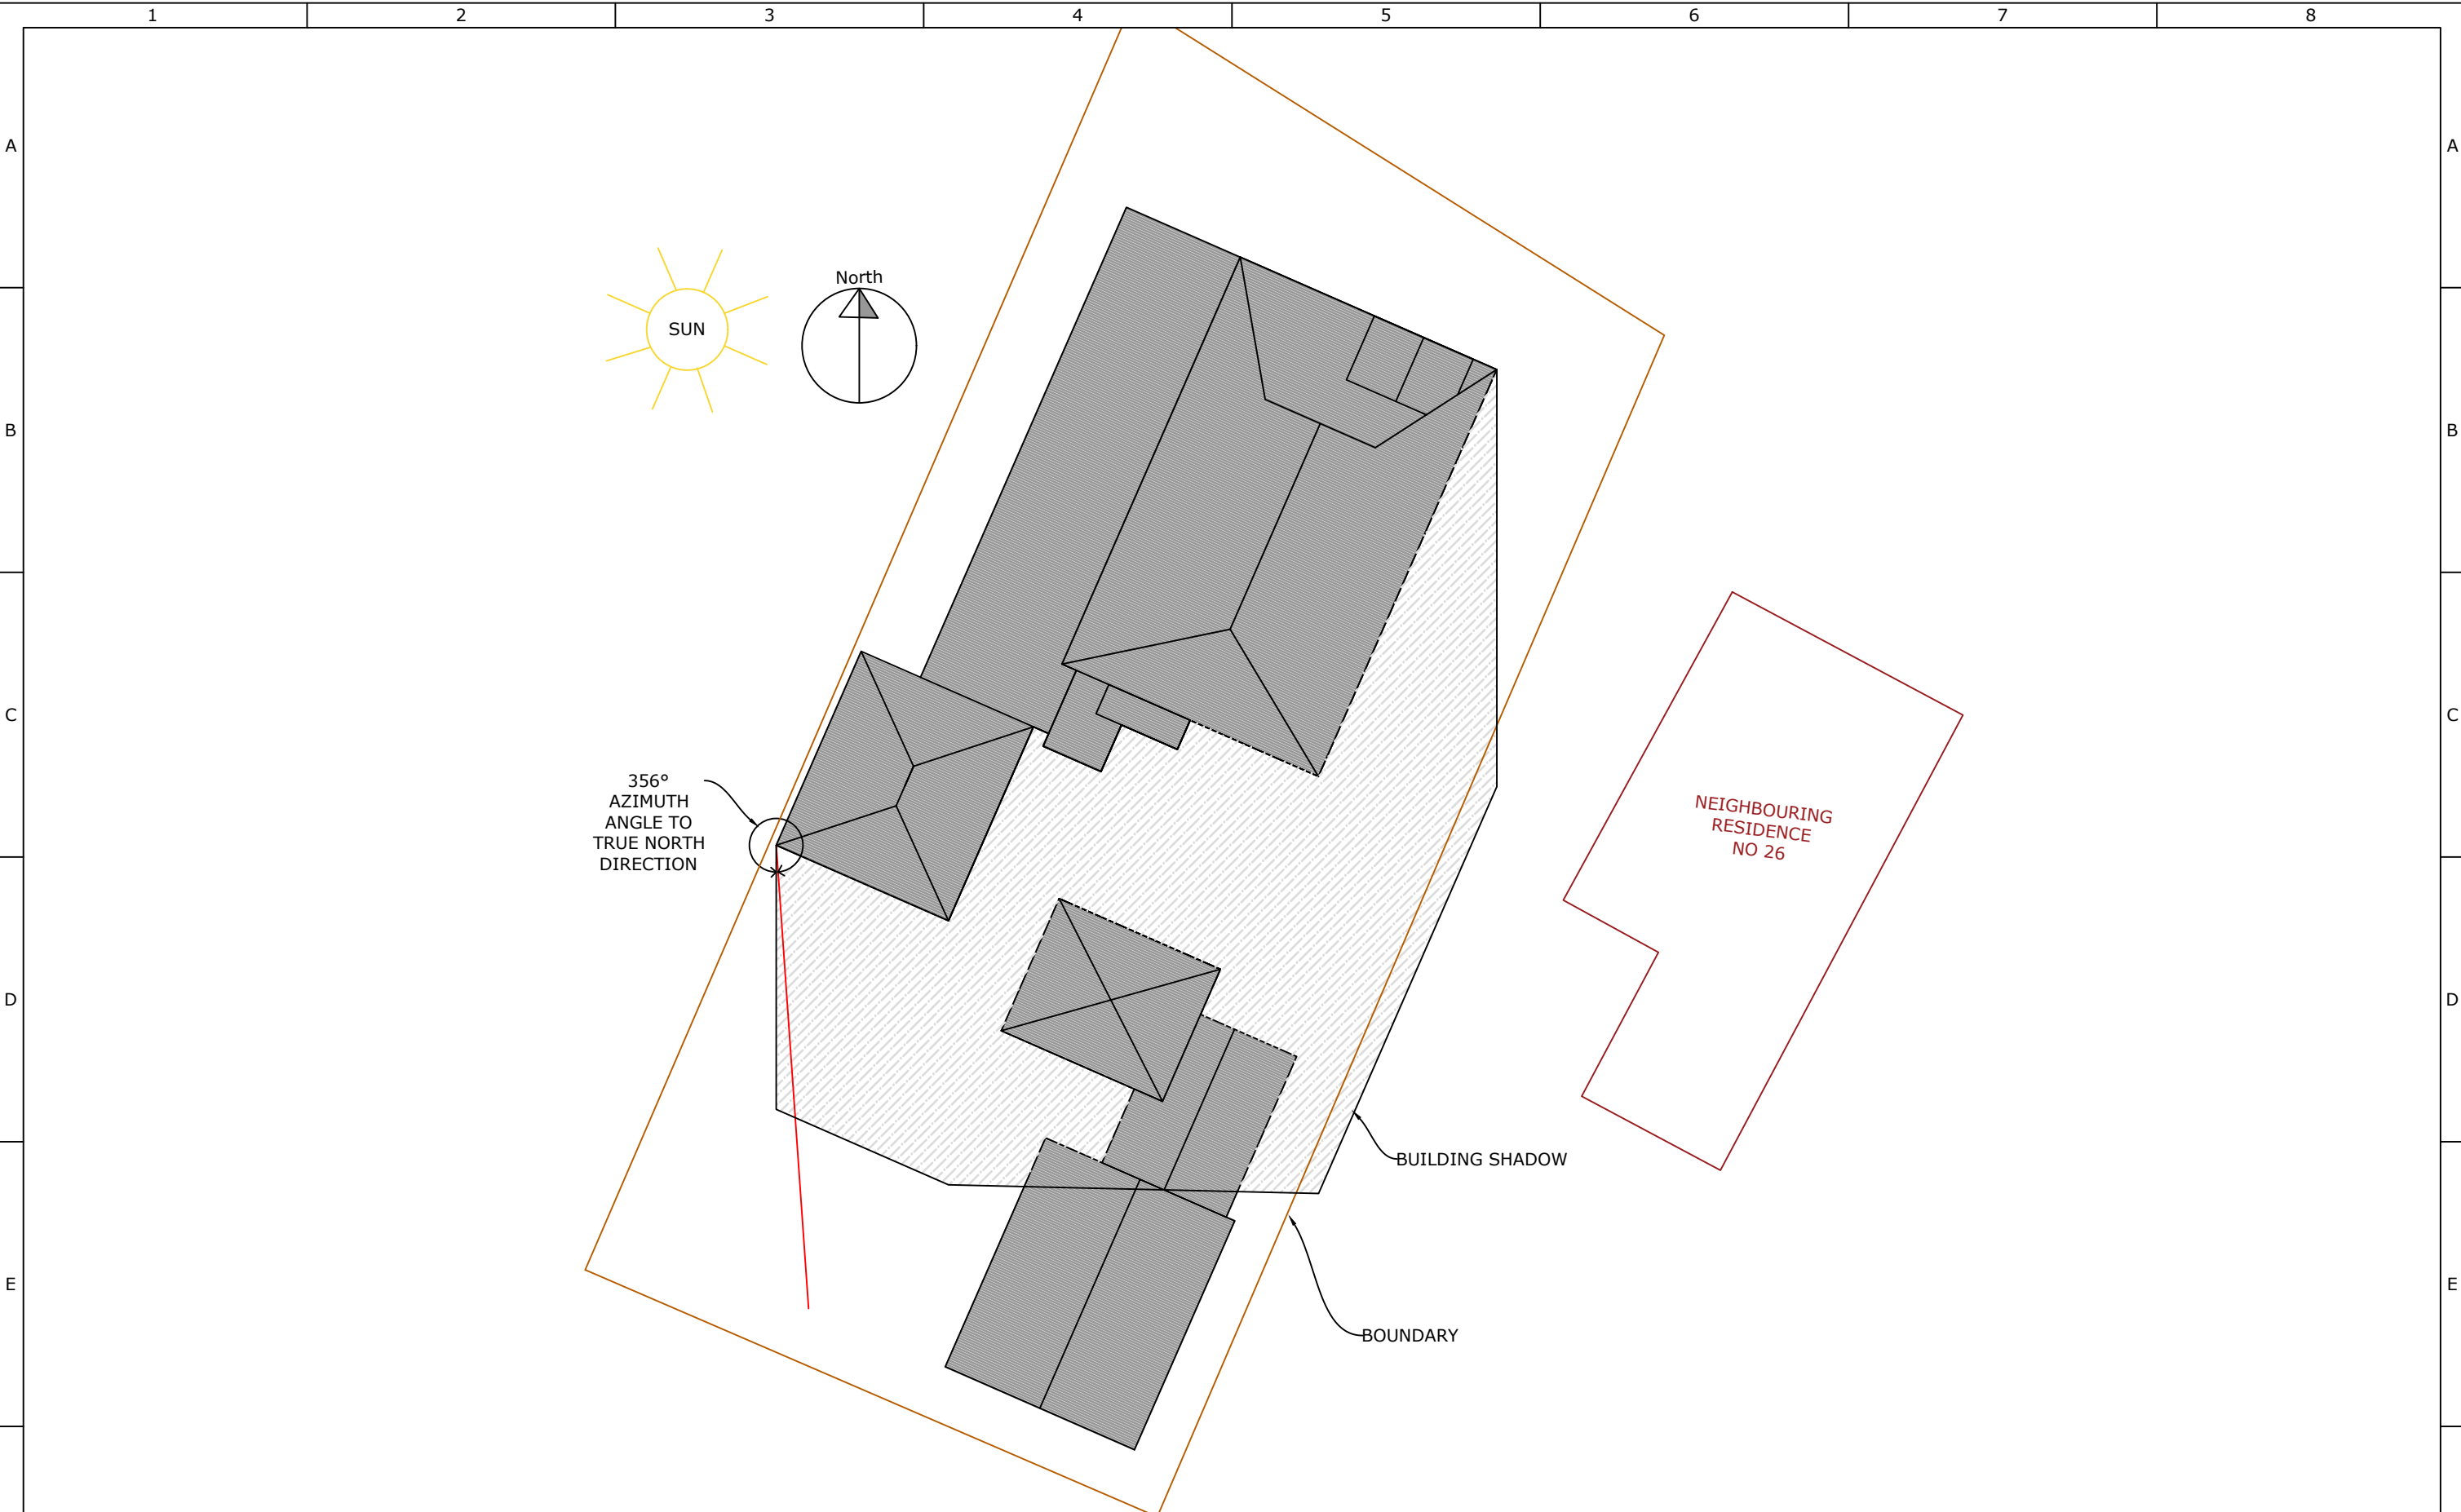

ADDITIONS AND ALTERATIONS

linear scale
1:200

SHADOW DIAGRAM
21ST JUNE
12PM

LOT 4 SEC 54 DP 758207
28 CAVVANBAH ST
BYRON BAY NSW 2481


Revisions		
rev	zone	description
a		
b		
c		
d		
e		

Client: SIMONE HUSSEY
DWG no.: **S16**
Scale: 1:200
Drawn: **BK & TK**
Checked: **AK**

Signed:

TRICEND
P.O. Box 14, Suffolk Park 2481
112 Fowlers Lane, Bangalow 2479
Ph: (02) 6687 2699, Fax: (02) 6687 2588
Email: info@tricend.com.au | www.tricend.com.au

19/08/20
A3

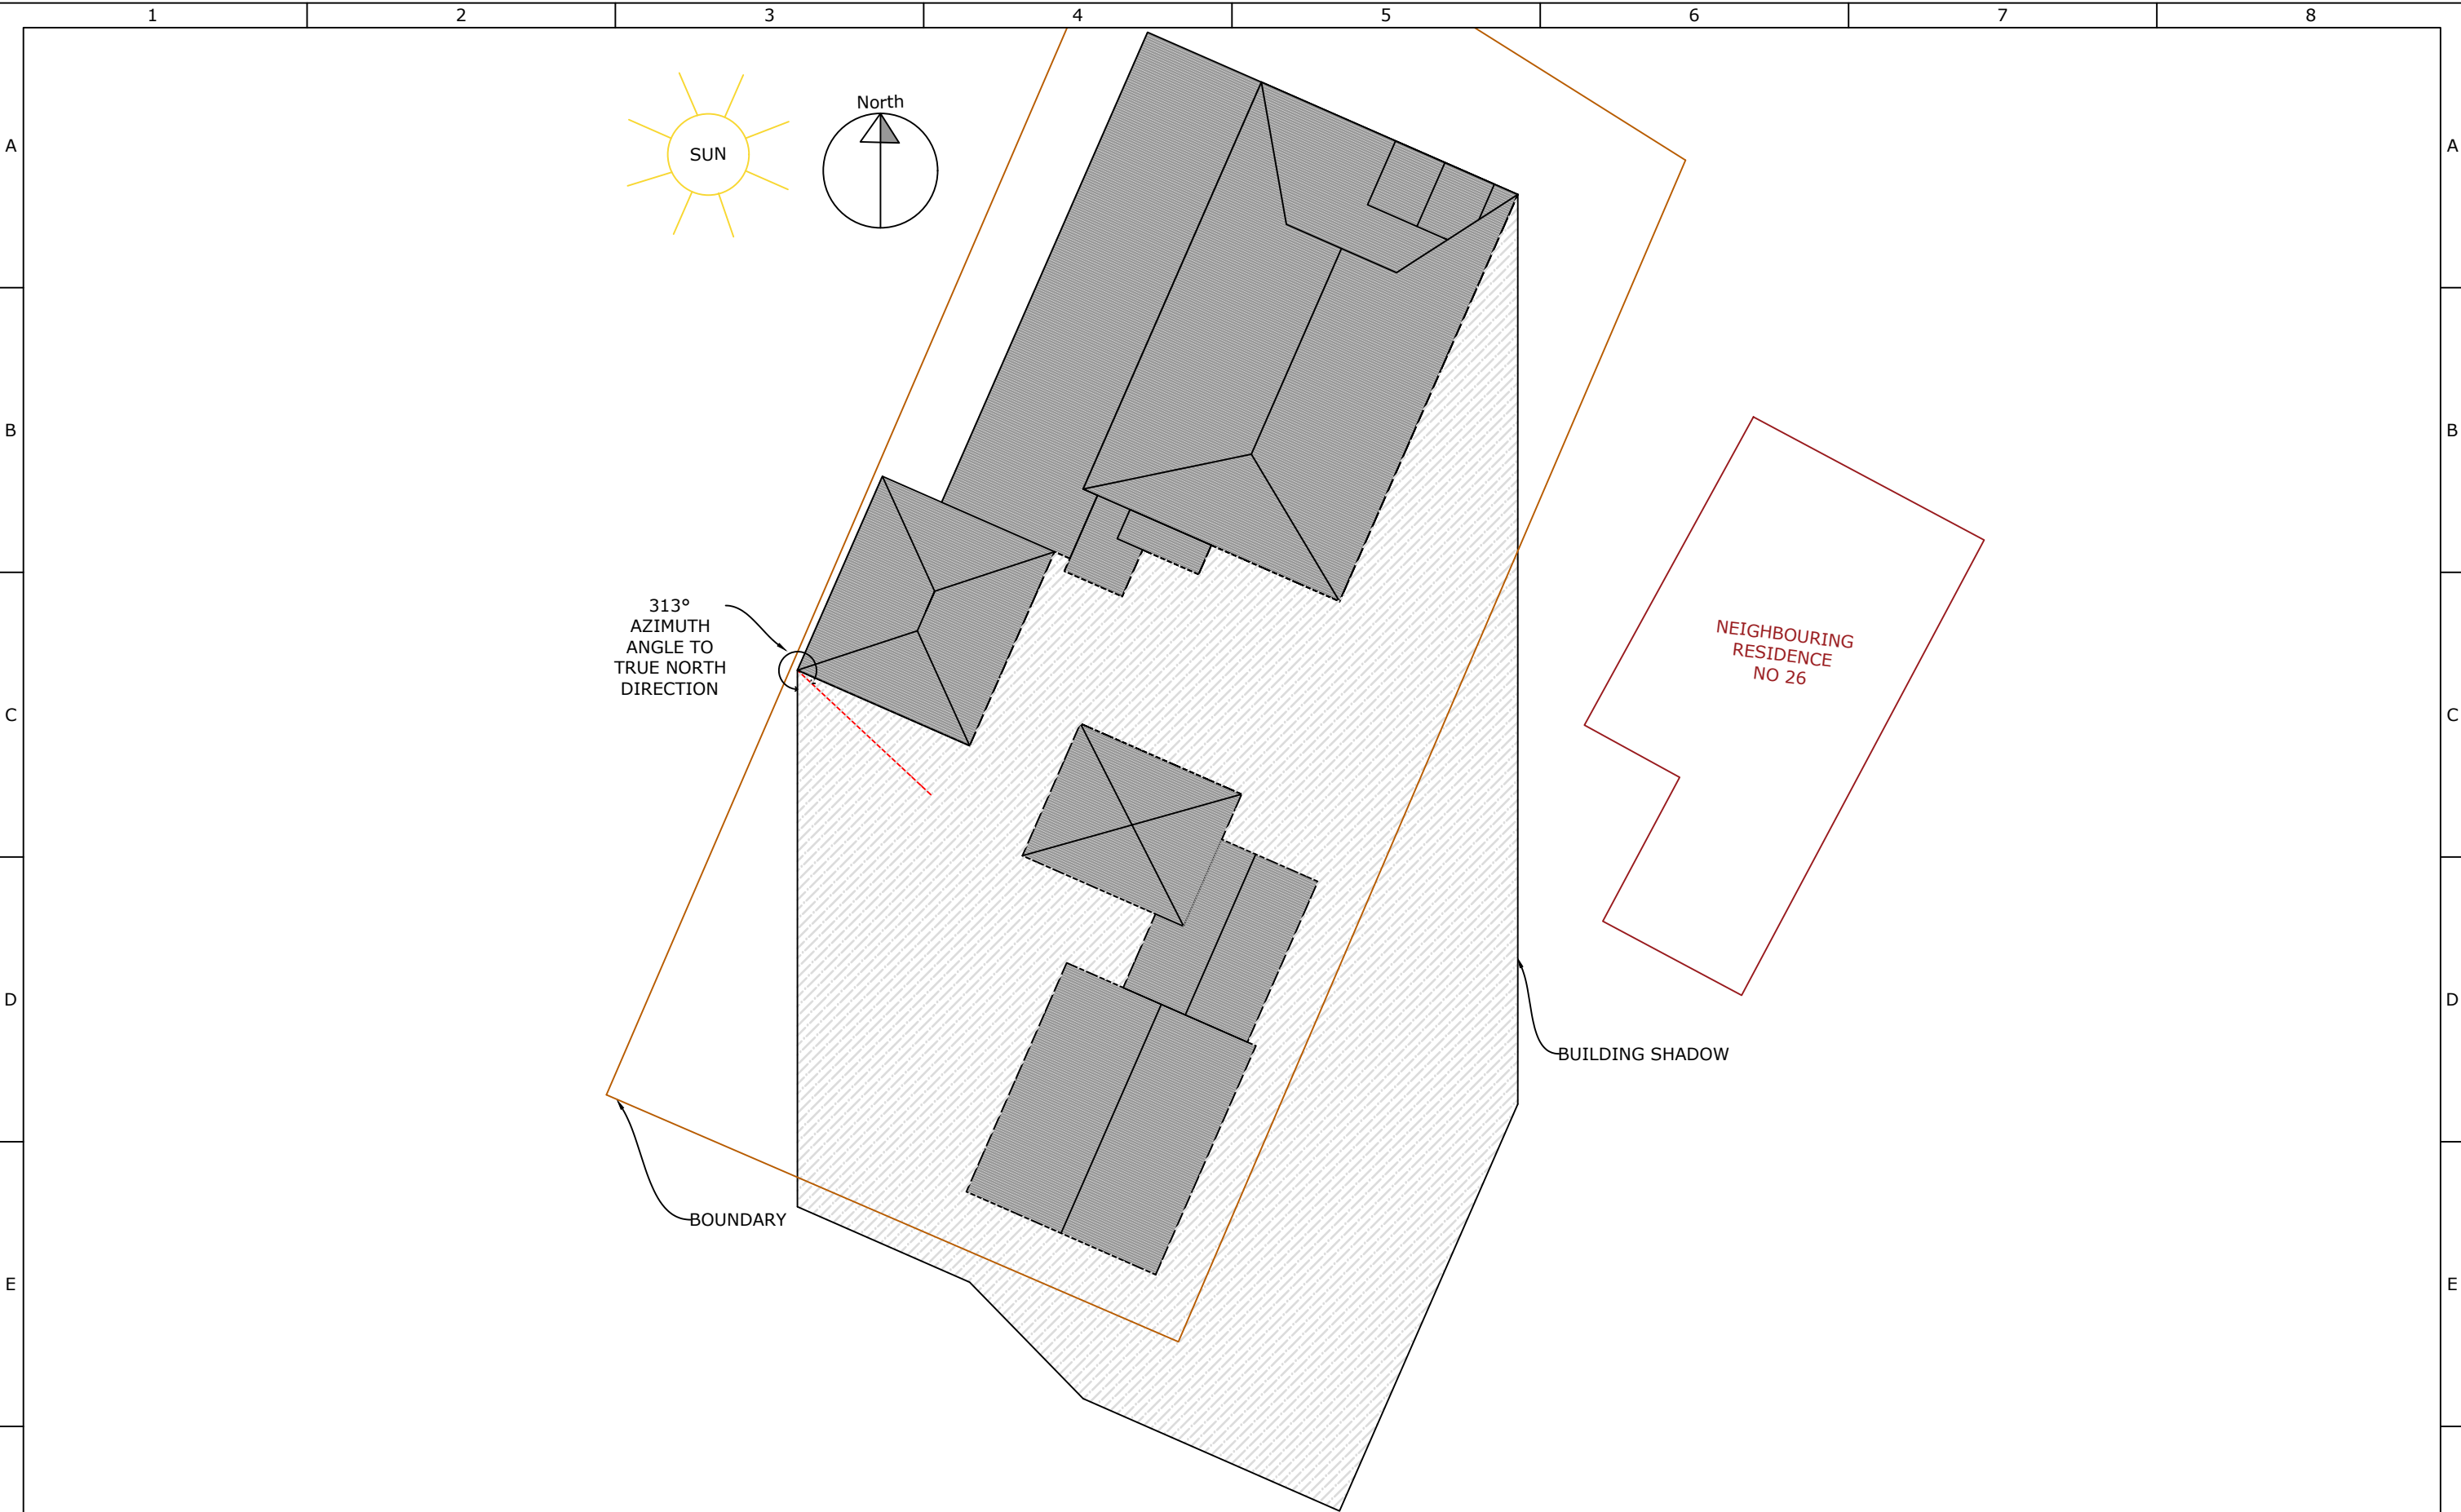

ADDITIONS AND ALTERATIONS

linear scale
1:200

SHADOW DIAGRAM
21ST JUNE
3PM

LOT 4 SEC 54 DP 758207
28 CAVVANBAH ST
BYRON BAY NSW 2481


Revisions		
rev	zone	description
a		
b		
c		
d		
e		


Client: SIMONE HUSSEY
DWG no.: **S16**
Scale: 1:200
Drawn: **BK & TK**
Checked: **AK**




Signed:


19/08/20
A3

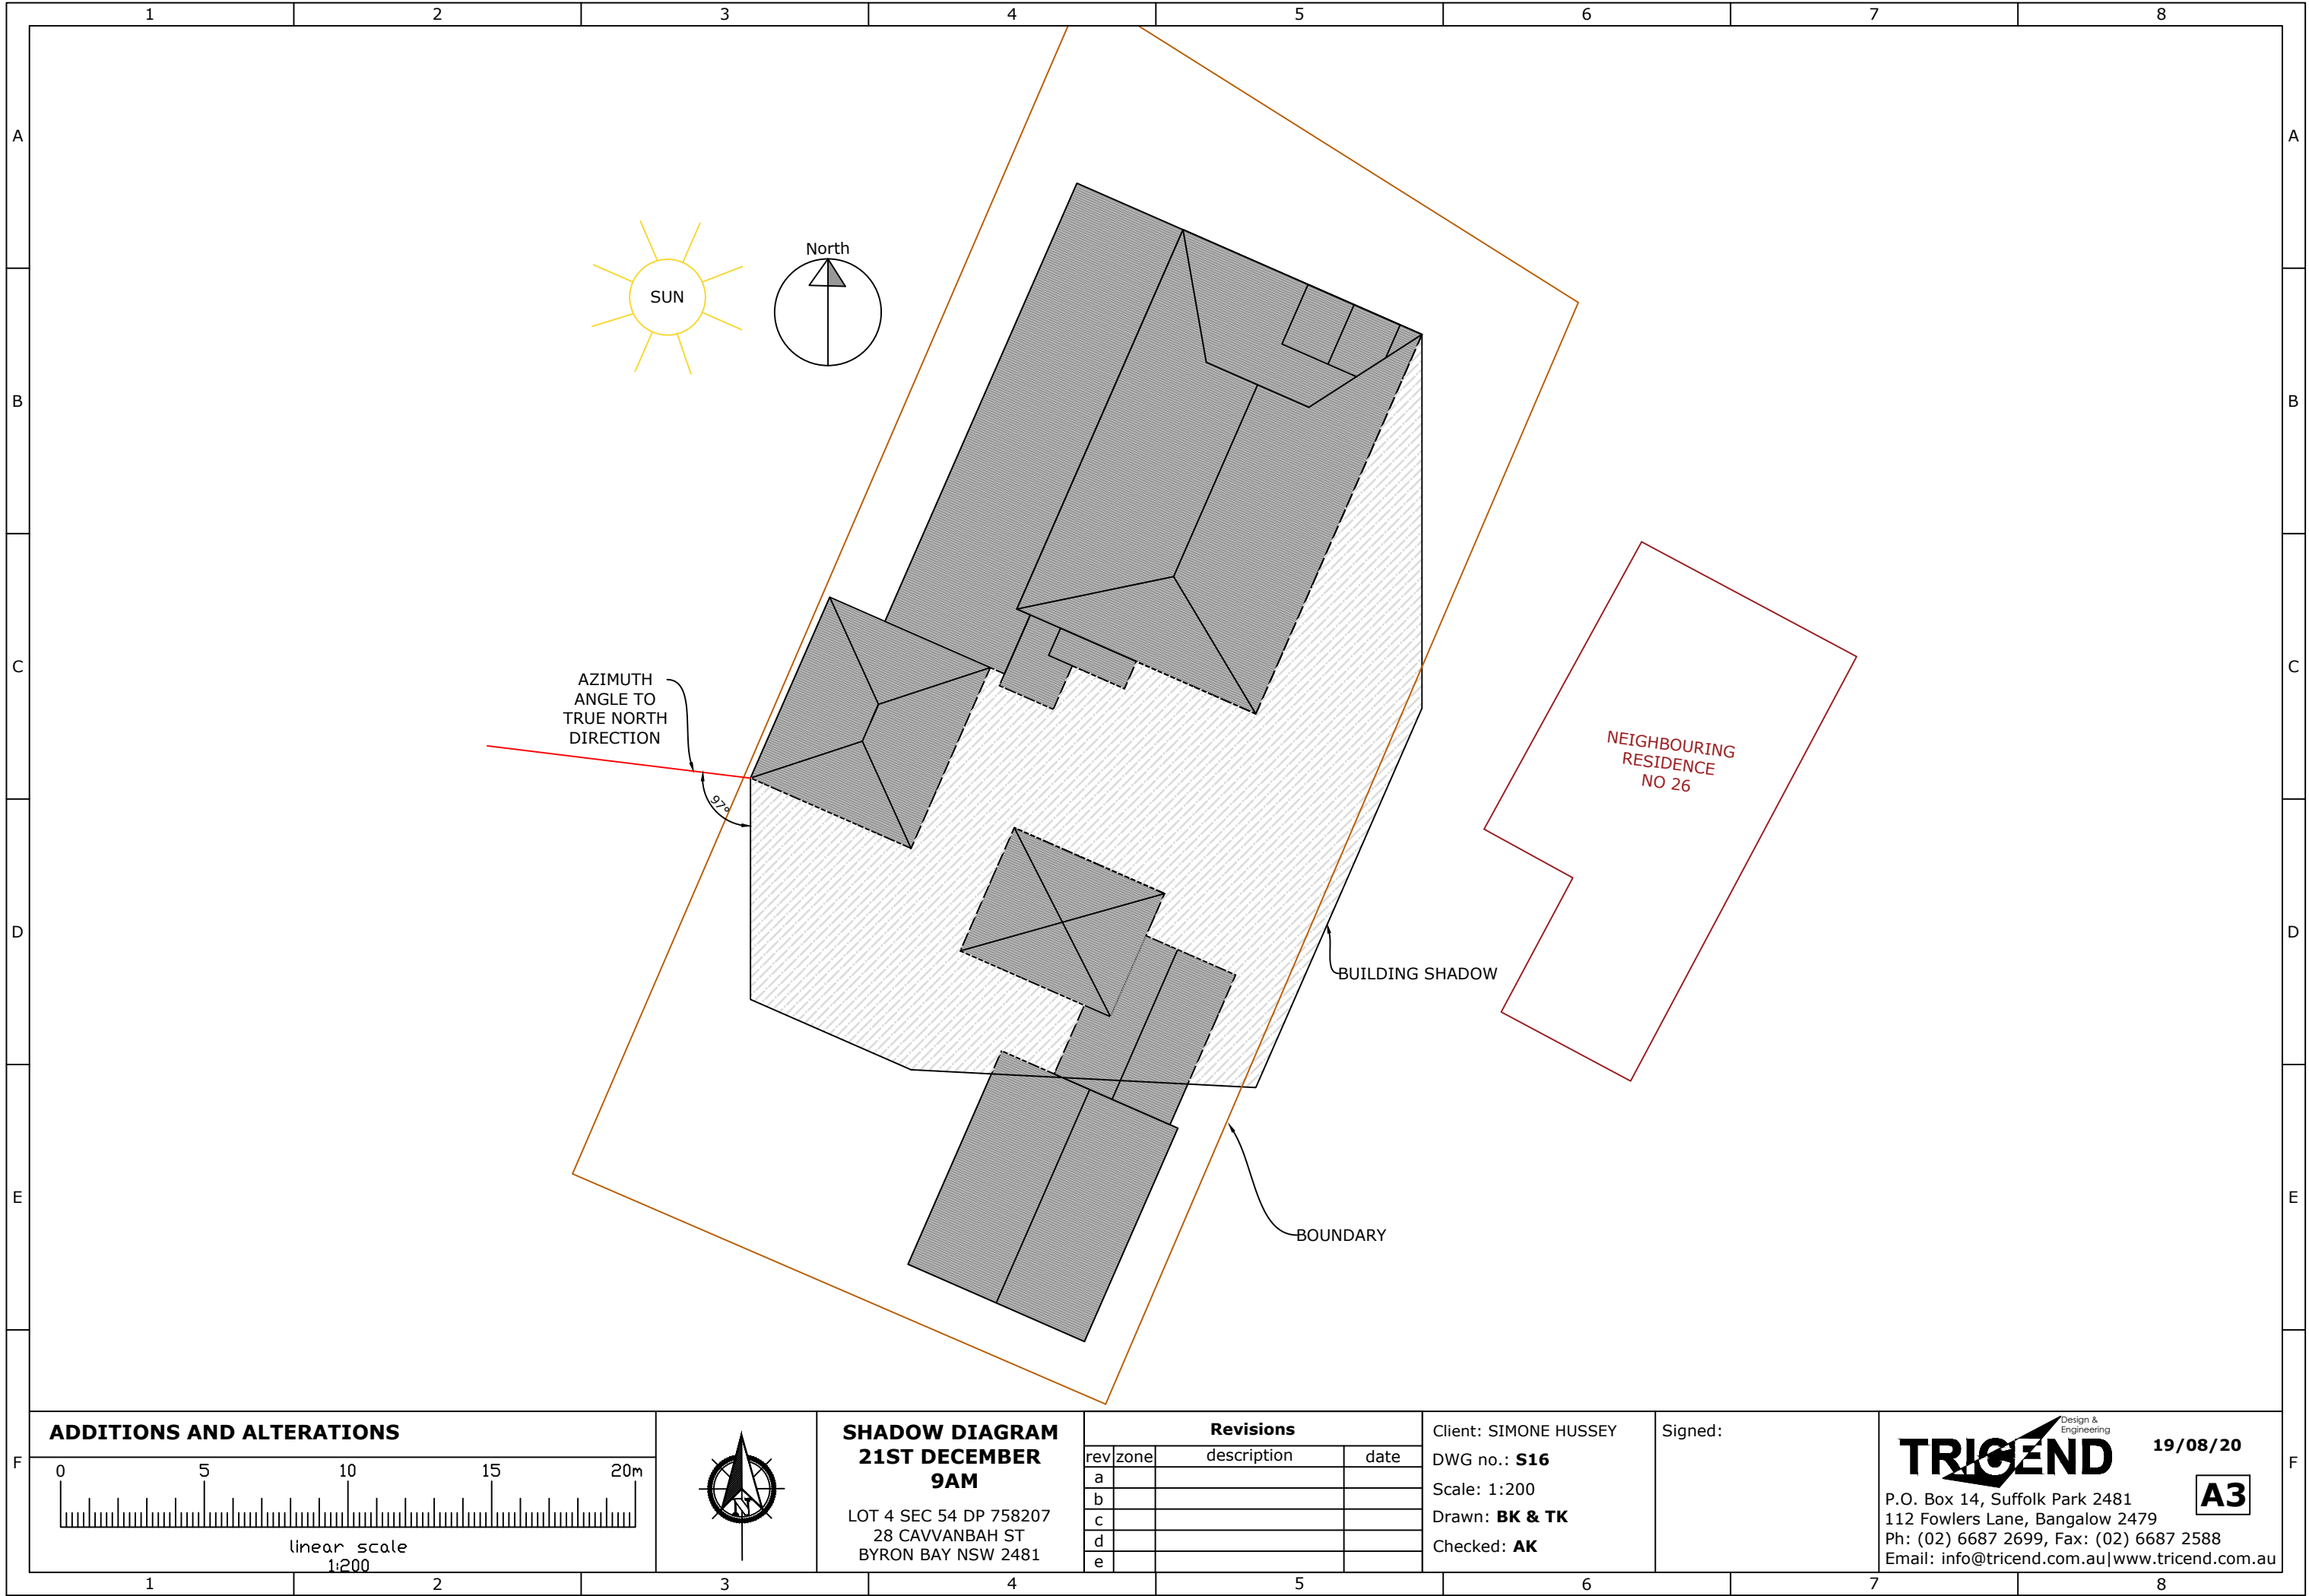P.O. Box 14, Suffolk Park 2481
112 Fowlers Lane, Bangalow 2479
Ph: (02) 6687 2699, Fax: (02) 6687 2588
Email: info@tricend.com.au | www.tricend.com.au

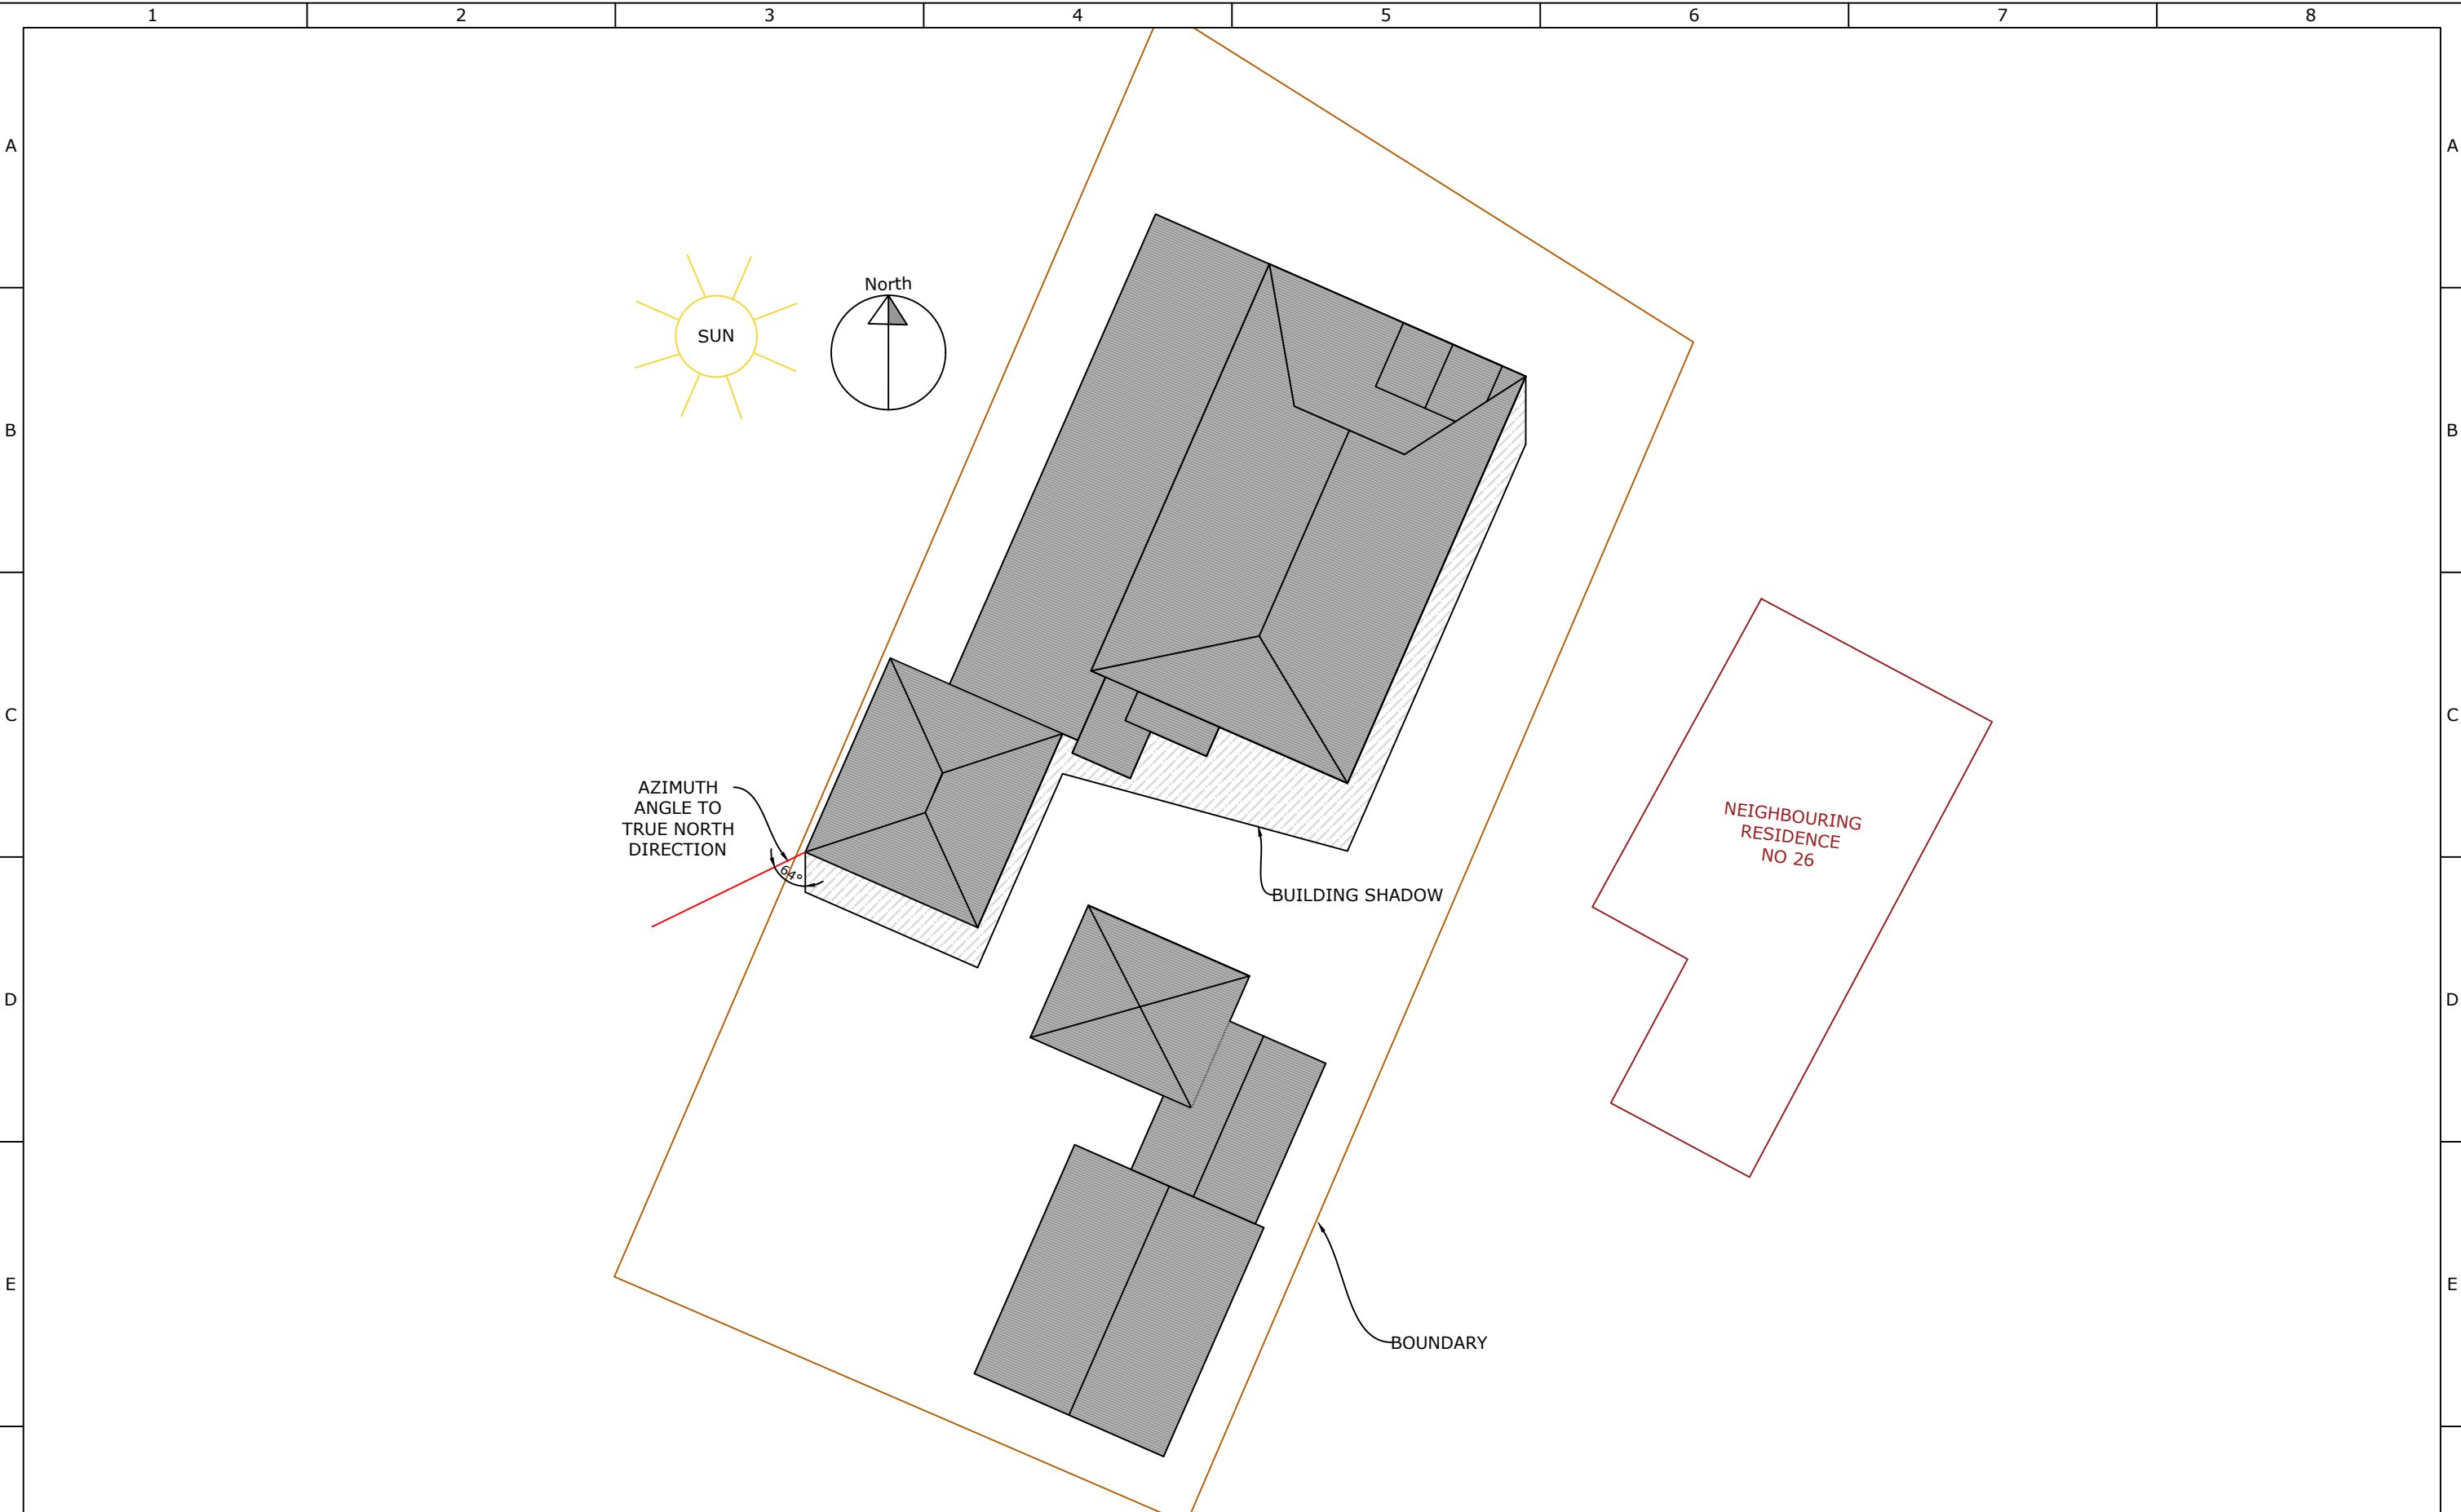


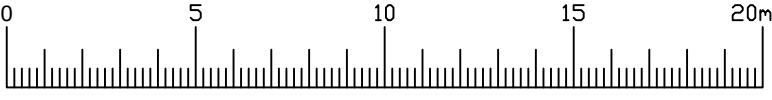

ADDITIONS AND ALTERATIONS		SHADOW DIAGRAM 21ST DECEMBER 12PM LOT 4 SEC 54 DP 758207 28 CAVVANBAH ST BYRON BAY NSW 2481	Revisions			Client: SIMONE HUSSEY DWG no.: S16 Scale: 1:200 Drawn: BK & TK Checked: AK	Signed: _____	 P.O. Box 14, Suffolk Park 2481 112 Fowlers Lane, Bangalow 2479 Ph: (02) 6687 2699, Fax: (02) 6687 2588 Email: info@tricend.com.au www.tricend.com.au	19/08/20 A3
			rev	zone	description				
			a						
			b						
			c						
			d						
			e						

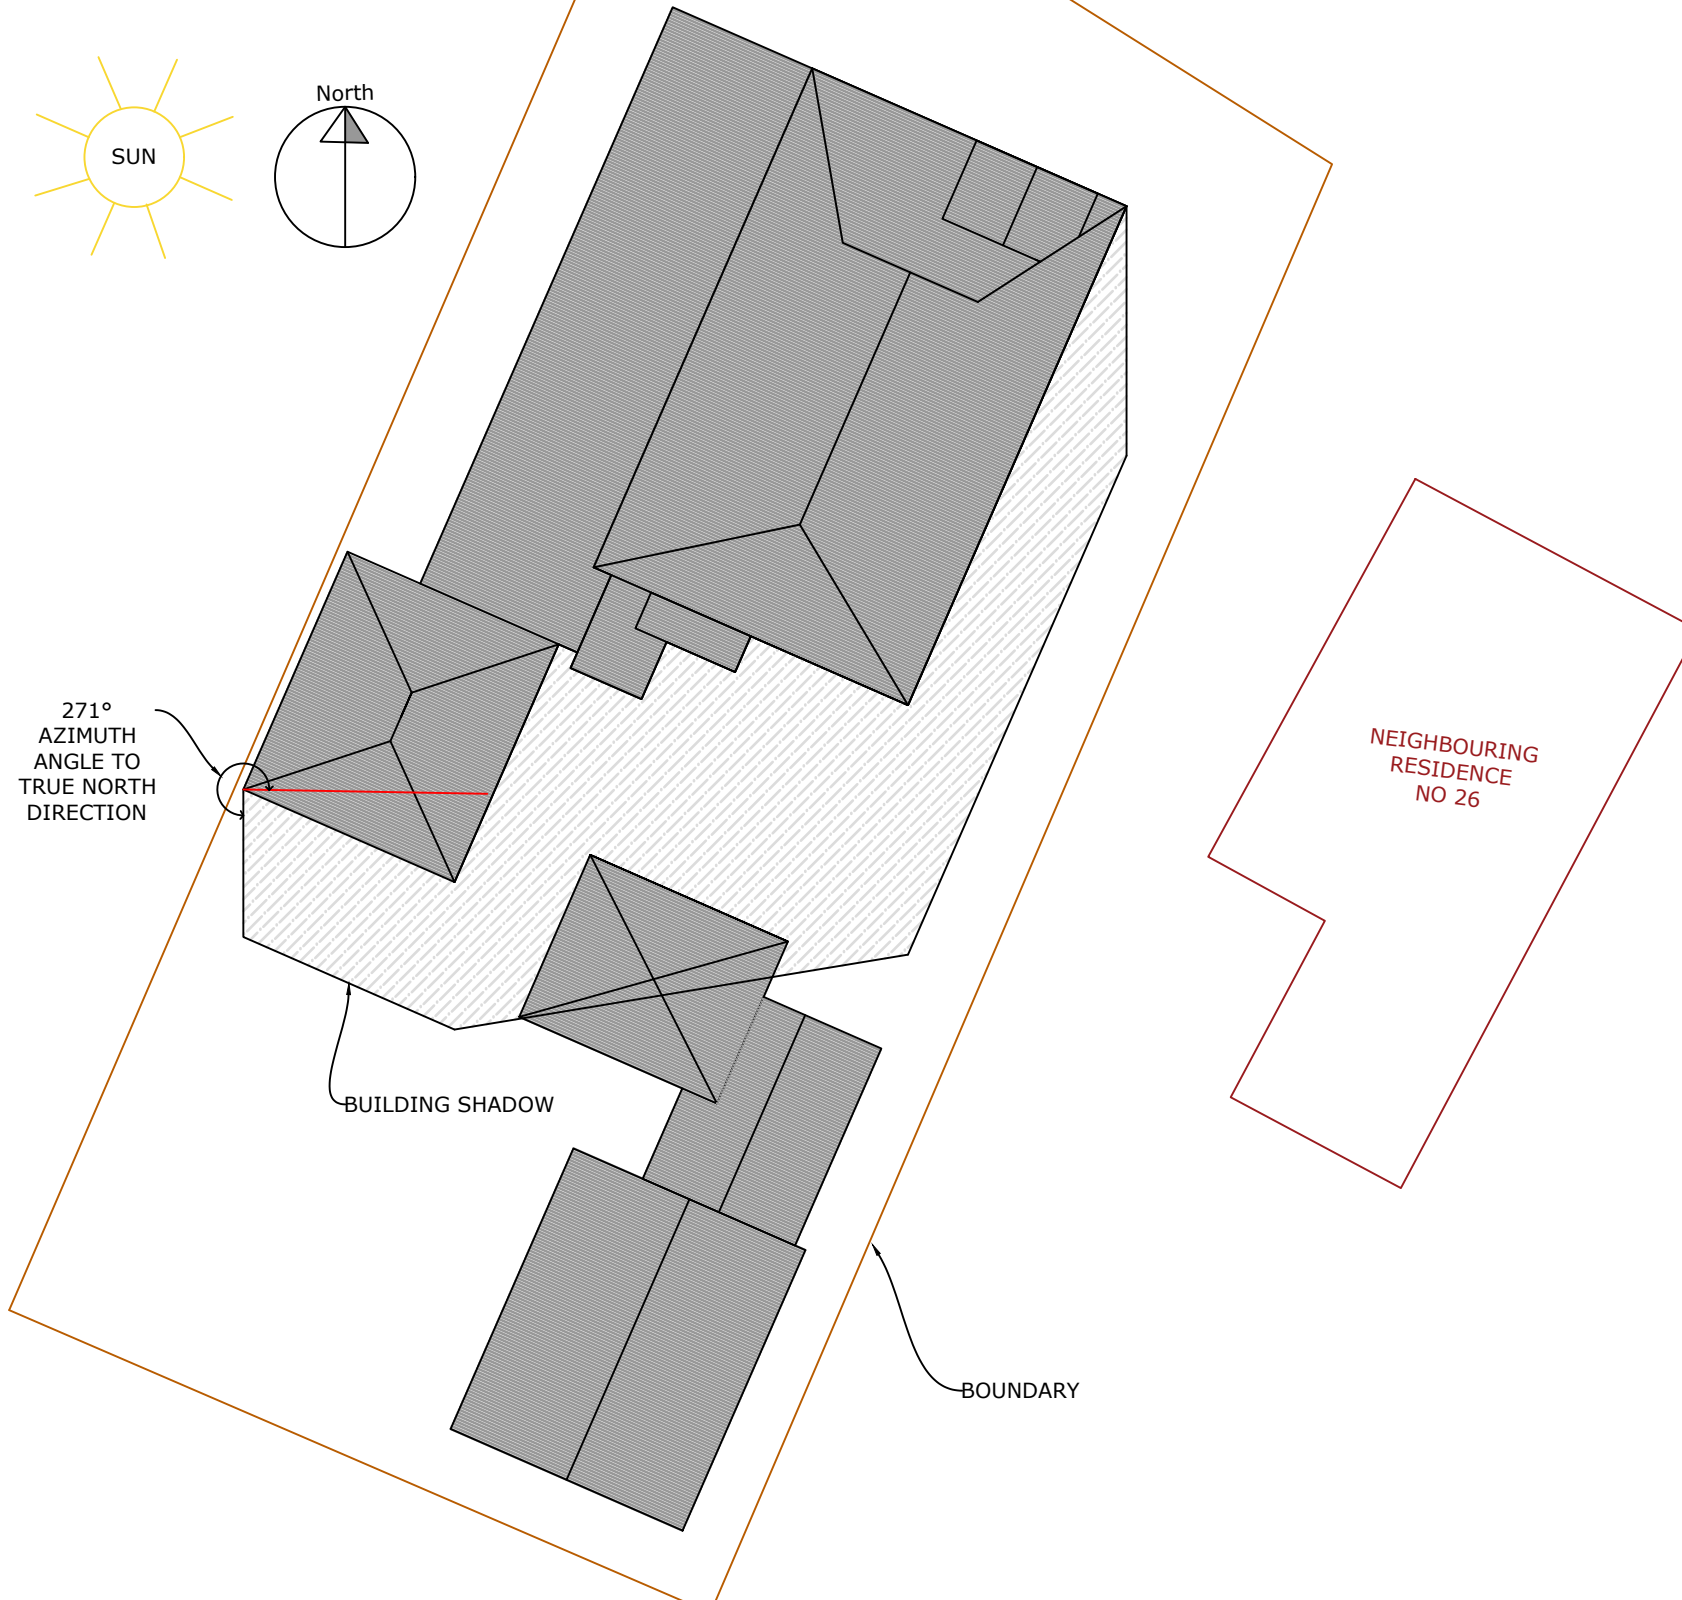

ADDITIONS AND ALTERATIONS

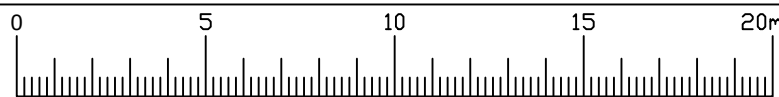

linear scale
1:200



SHADOW DIAGRAM 21ST DECEMBER 3PM

LOT 4 SEC 54 DP 758207
28 CAVVANBAH ST
BYRON BAY NSW 2481

Revisions

rev	zone	description	date
a			
b			
c			
d			
e			

Client: SIMONE HUSSEY

DWG no.: **S16**

Scale: 1:200

Drawn: **BK & TK**

Checked: **AK**

Signed:

TRICEND Design & Engineering

19/08/20

A3

P.O. Box 14, Suffolk Park 2481
112 Fowlers Lane, Bangalow 2479
Ph: (02) 6687 2699, Fax: (02) 6687 2588
Email: info@tricend.com.au | www.tricend.com.au