


BUILDINGS LEGEND

WS	WORKSHOP
A1	AMENITIES 1
A2	AMENITIES 2
SS	STORAGE SHED
wt	WATER TANKS
	6.0 x 2.5 PARKING SPACE
	RECREATIONAL AREAS
	CAMPING AREAS 1-10

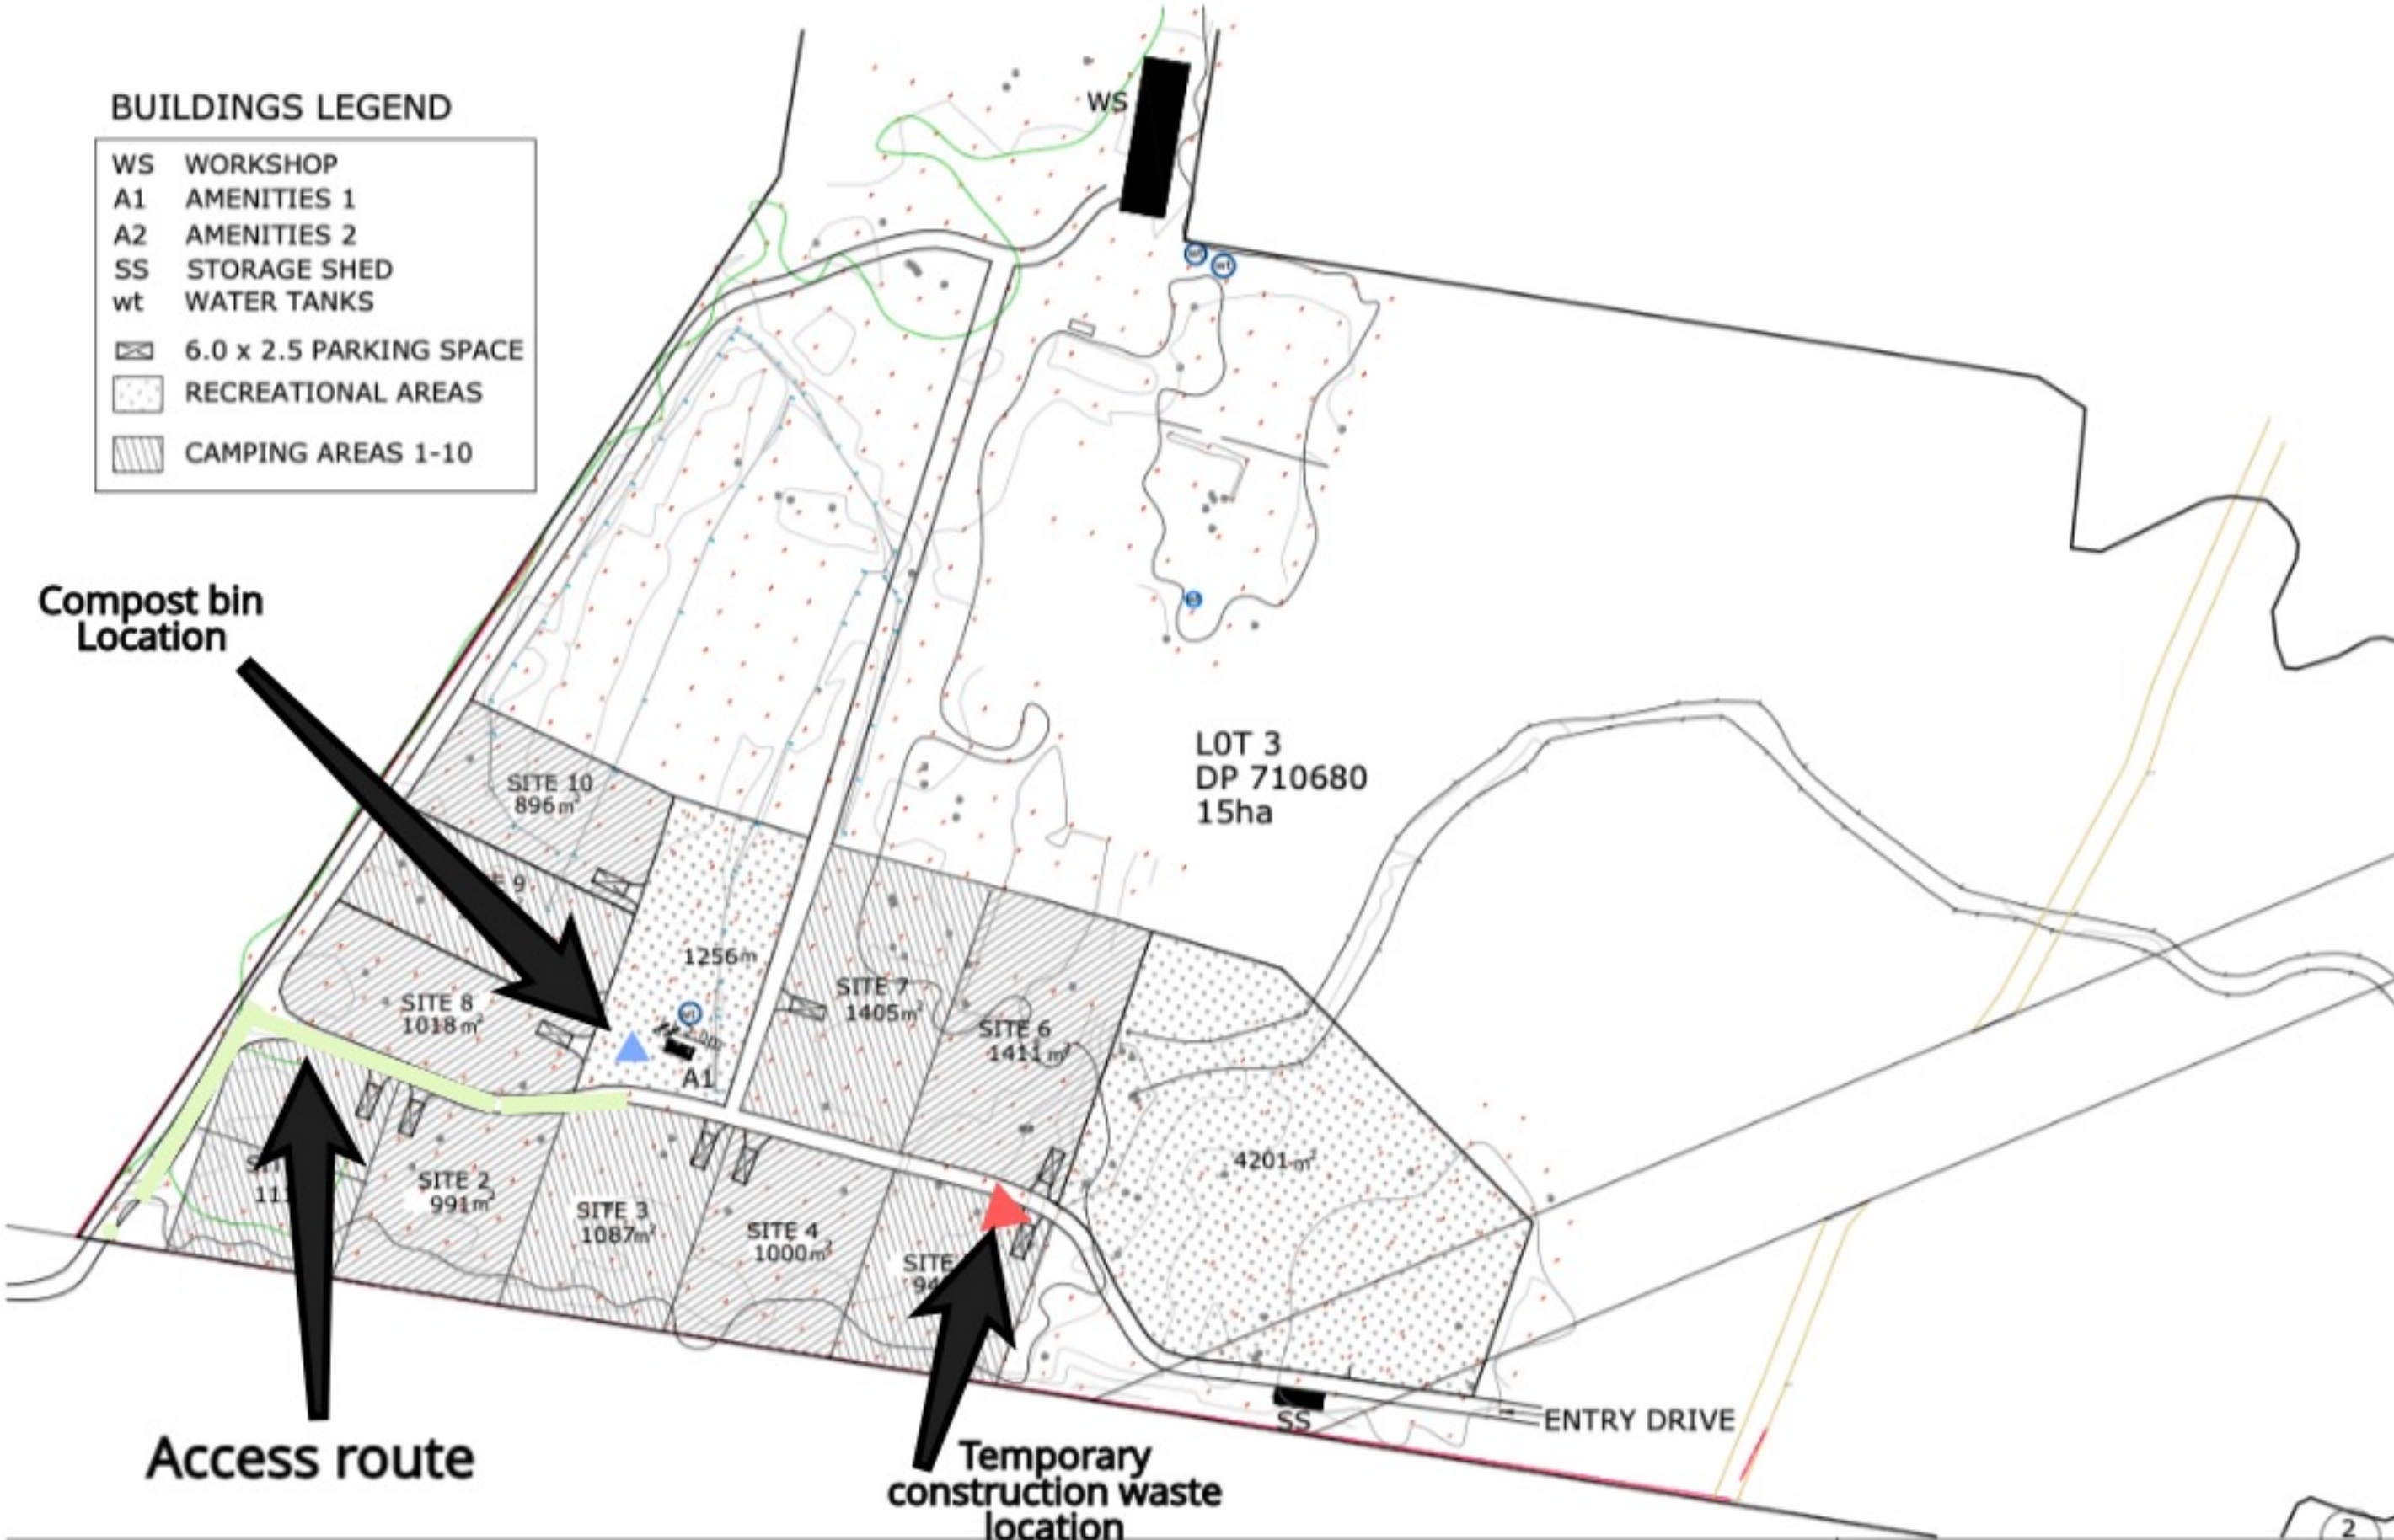

EXISTING / PROPOSED LAYOUT
SITE PLAN

Proposed Primitive Camping
at 43 Synotts Lane, Ocean Shores

owner
c/o Josh Glennon
Project Manager

scale
1 : 1000
@ A3

date
Sept 2020
NORTH

128 Old Bangalow Rd
Byron Bay, 2481
ph : 0419 88048
email : divrobinson@gmail.com



Issue A

2
2