




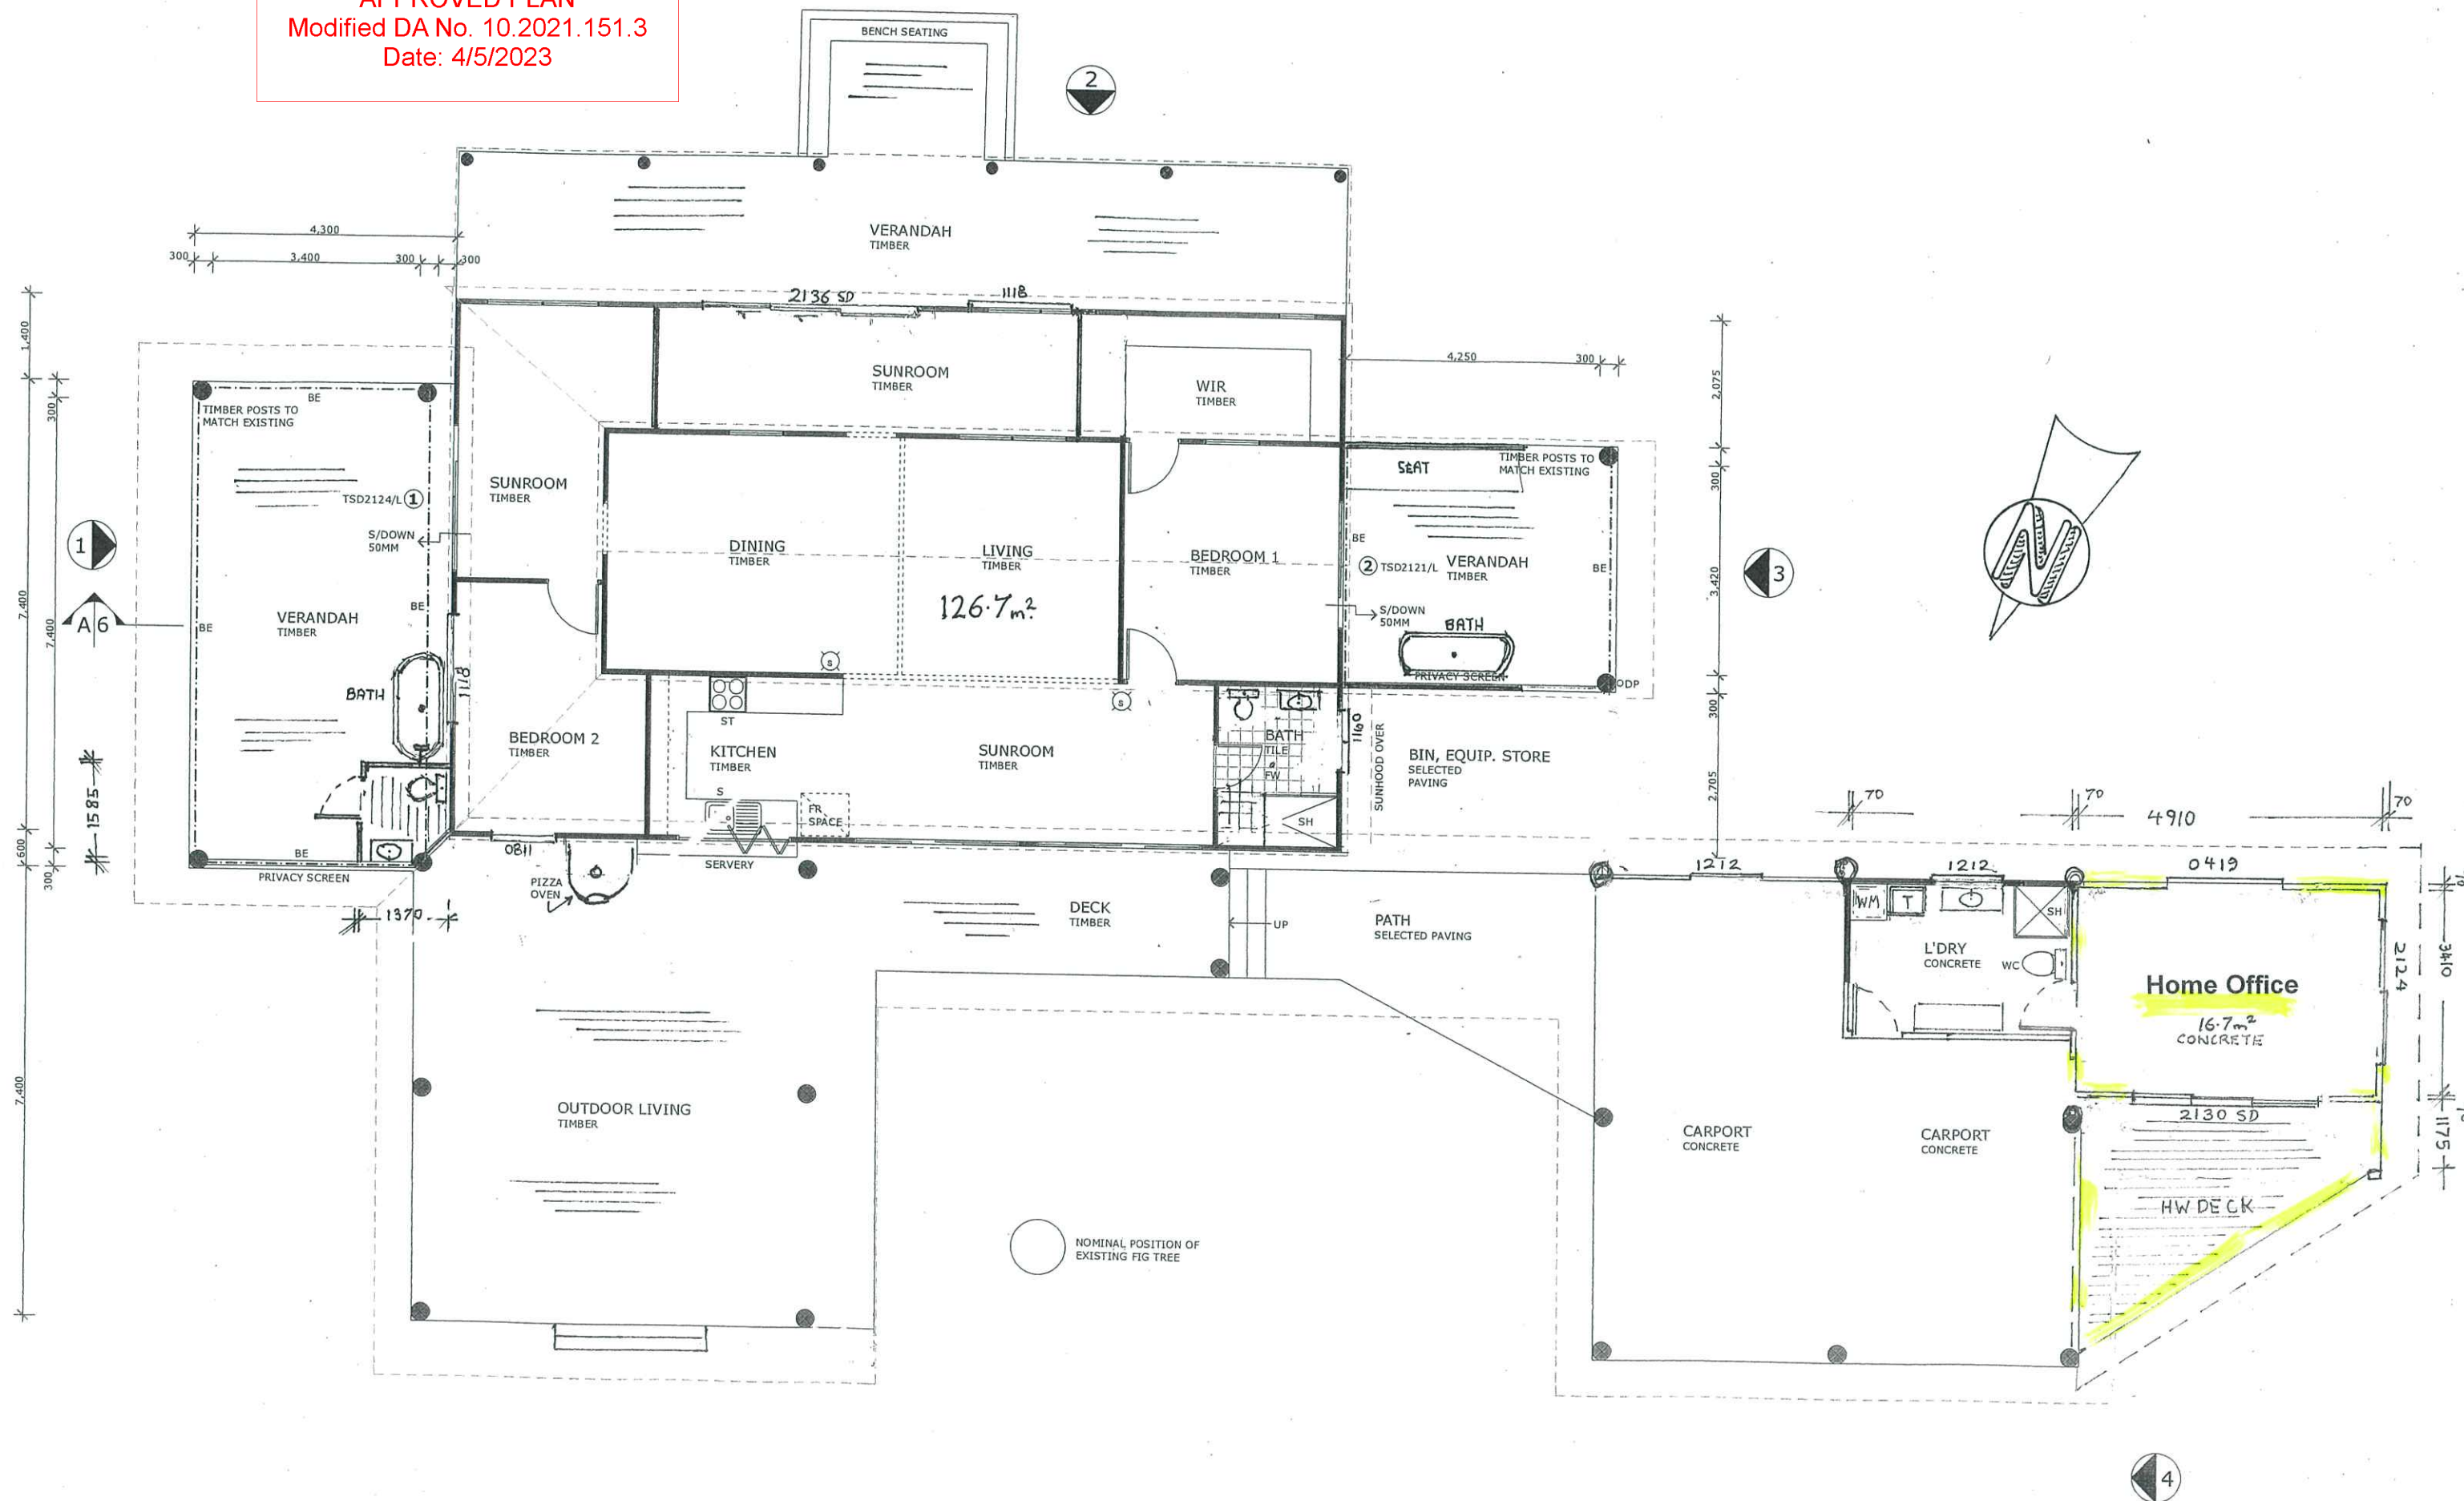


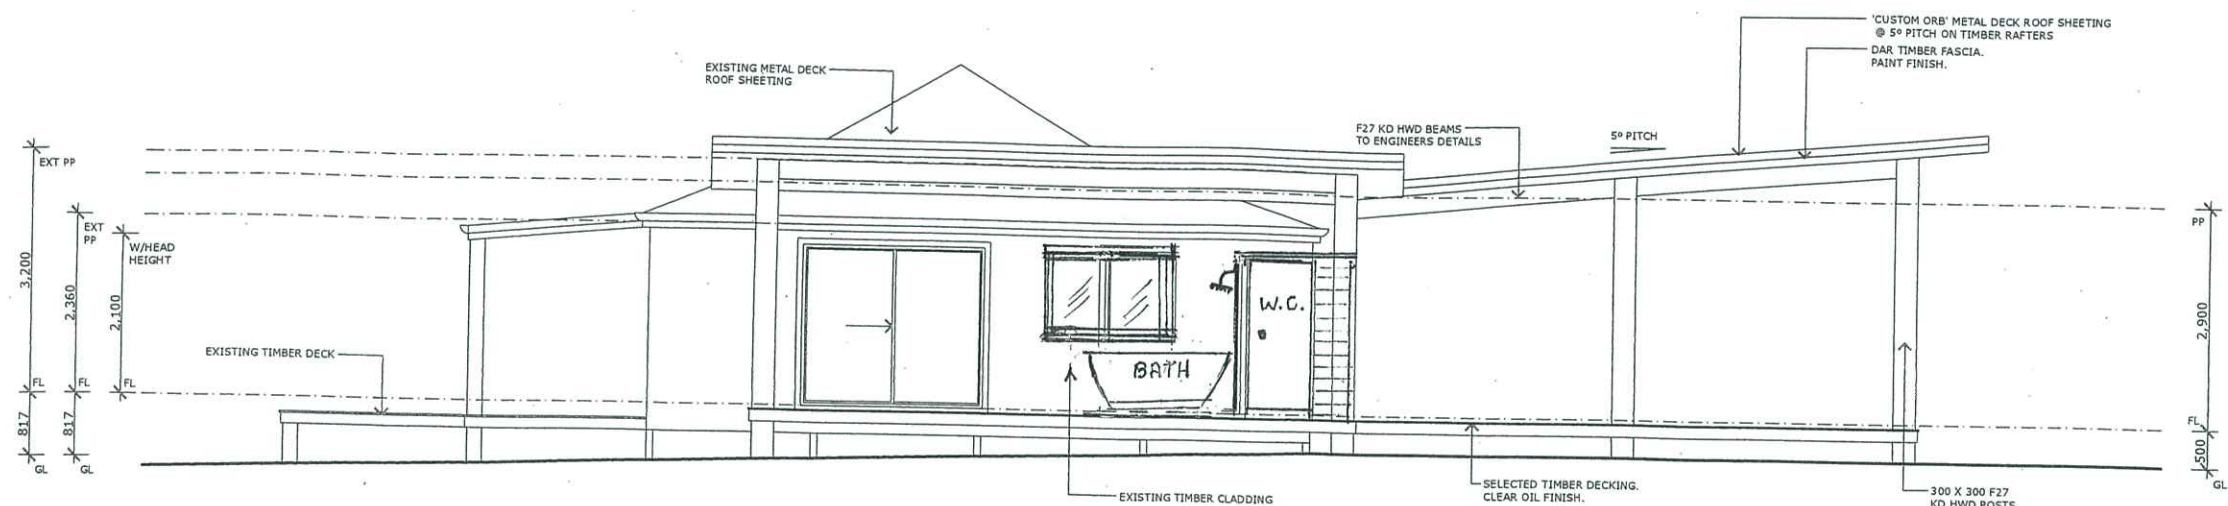

North East

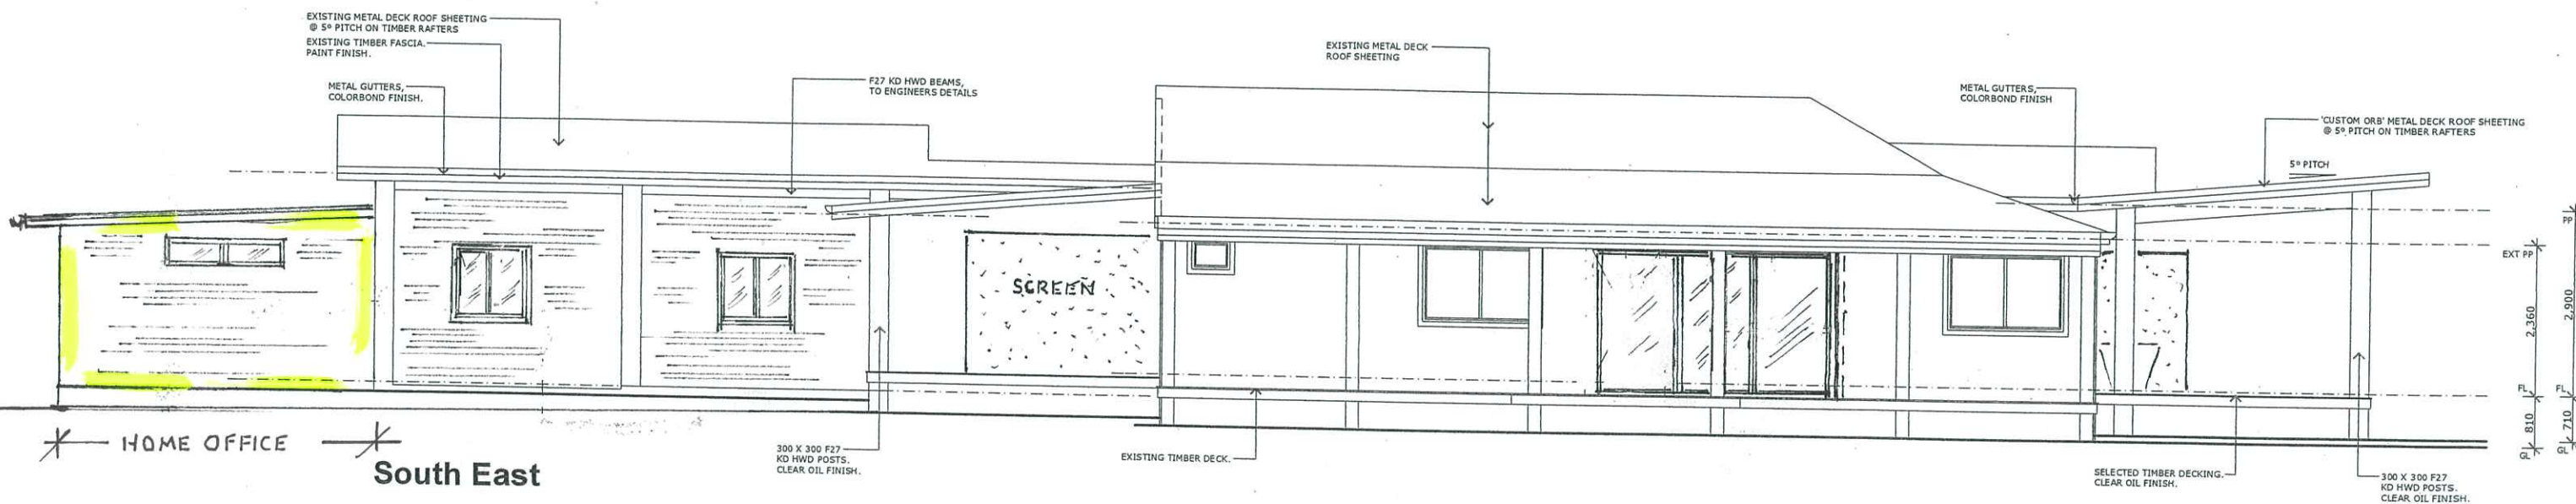


South East

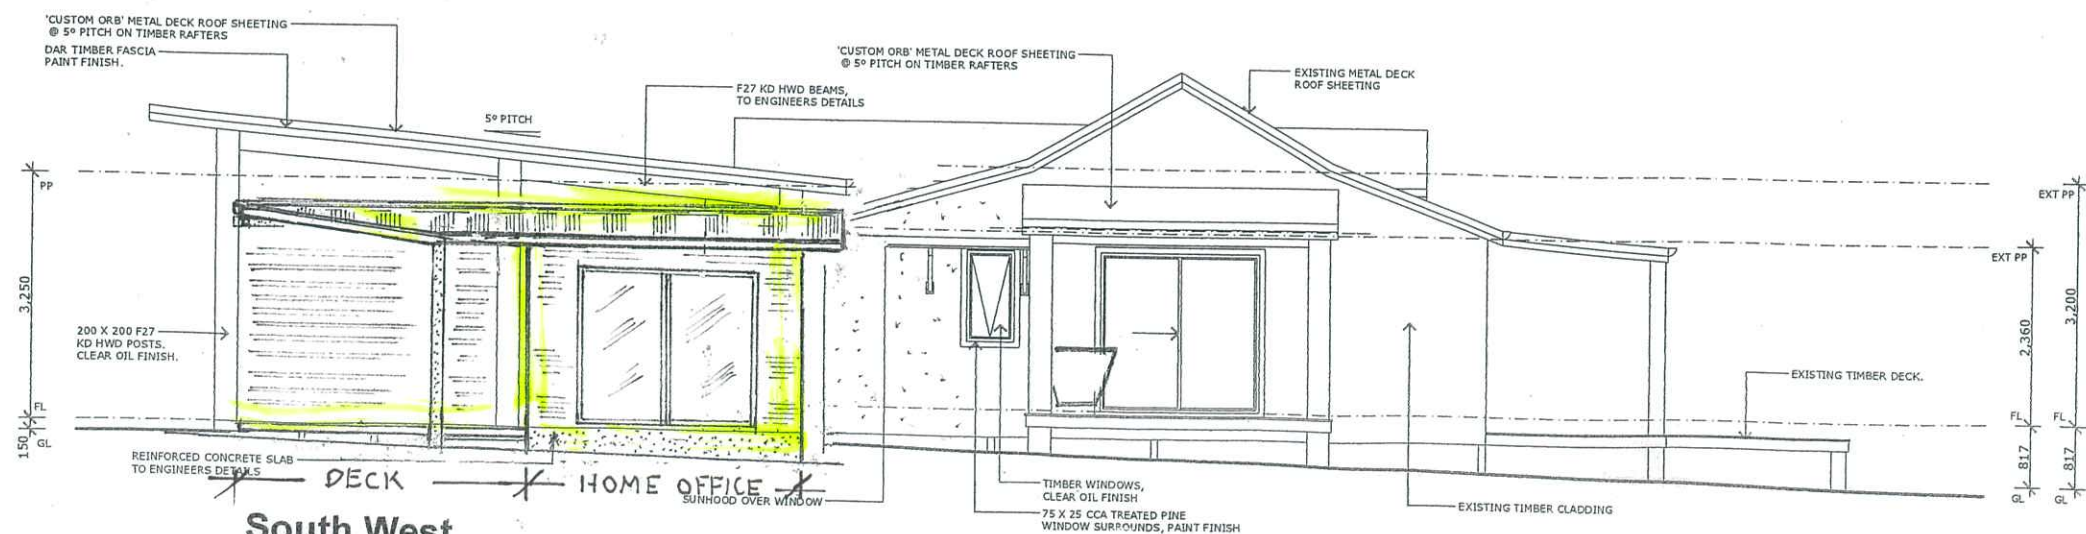

South West


BYRON SHIRE COUNCIL
Modification to development consent
APPROVED PLAN
Modified DA No. 10.2021.151.3
Date: 4/5/2023

EXISTING HOUSE ELEVATION PLAN
Regularisation of existing structure converted to Dwelling, as Detached Dual Occupancy Dwelling, plus recent deck and bathroom additions to Main Dwelling
Lot 2 DP 628447 No. 683A Myocum Road Myocum
Drawn C. Lonergan (Base Plan PPDC) Scale 1 : 100 Dated 18/01/2023 Plan P3

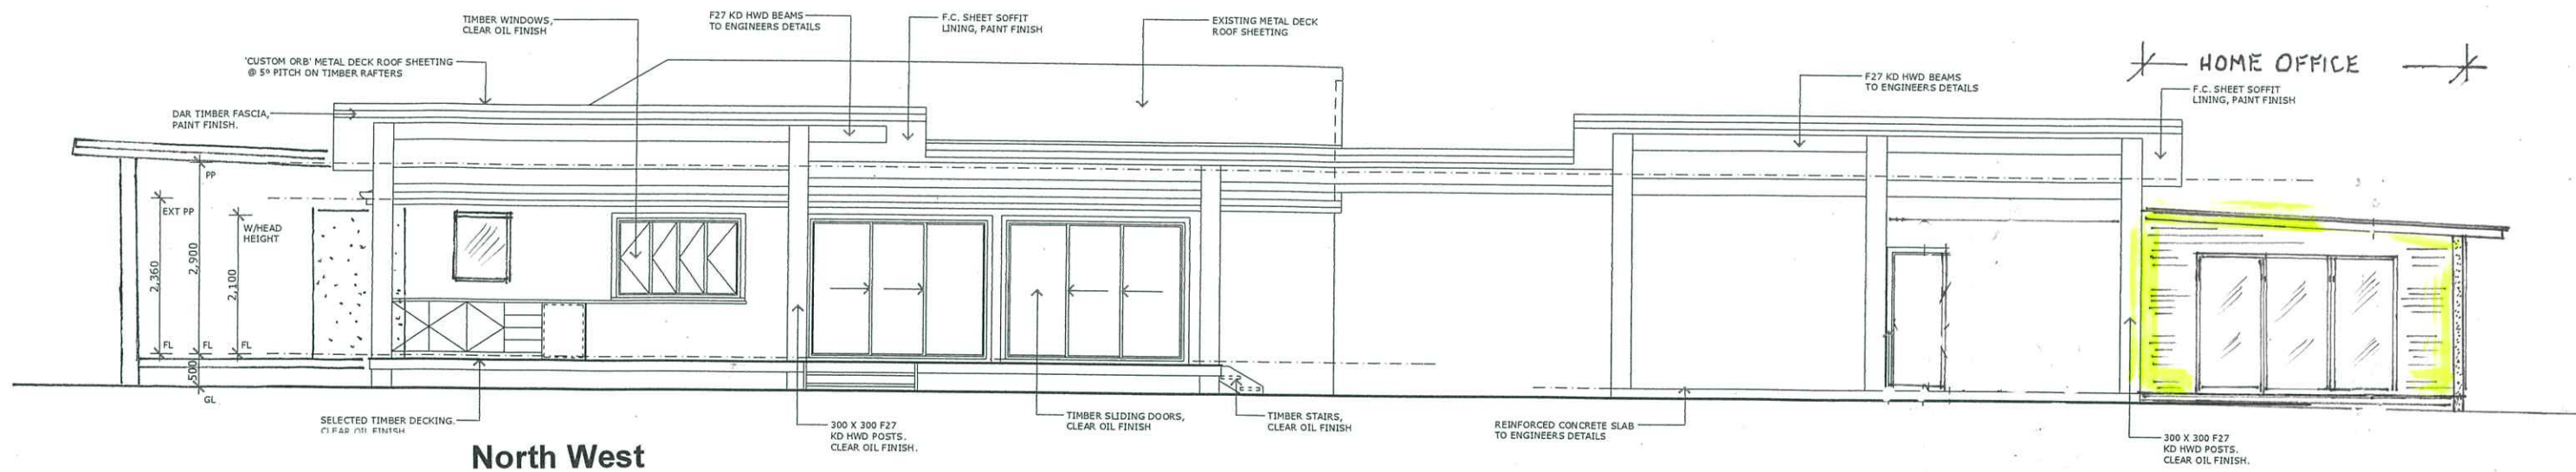

North West

BYRON SHIRE COUNCIL
Modification to development consent
APPROVED PLAN
Modified DA No. 10.2021.151.3
Date: 4/5/2023

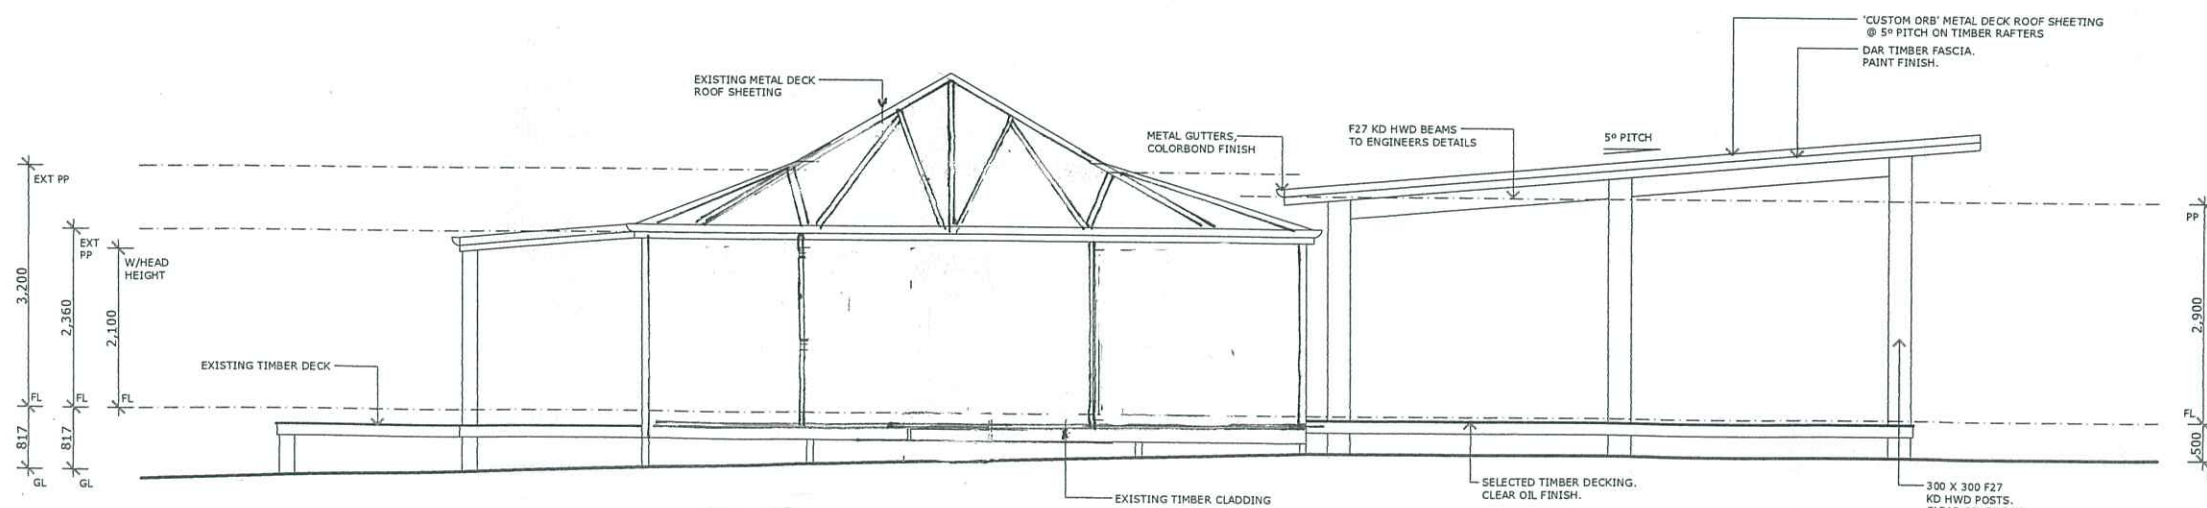

Section

EXISTING HOUSE ELEVATION & SECTION PLAN

Regularisation of existing structure converted to Dwelling, as Detached Dual Occupancy Dwelling, plus recent deck and bathroom additions to Main Dwelling

Lot 2 DP 628447 No. 683A Myocum Road Myocum

Drawn C. Lonergan (Base Plan PPDC) Scale 1 : 100 Dated 18/01/2023 Plan P4