


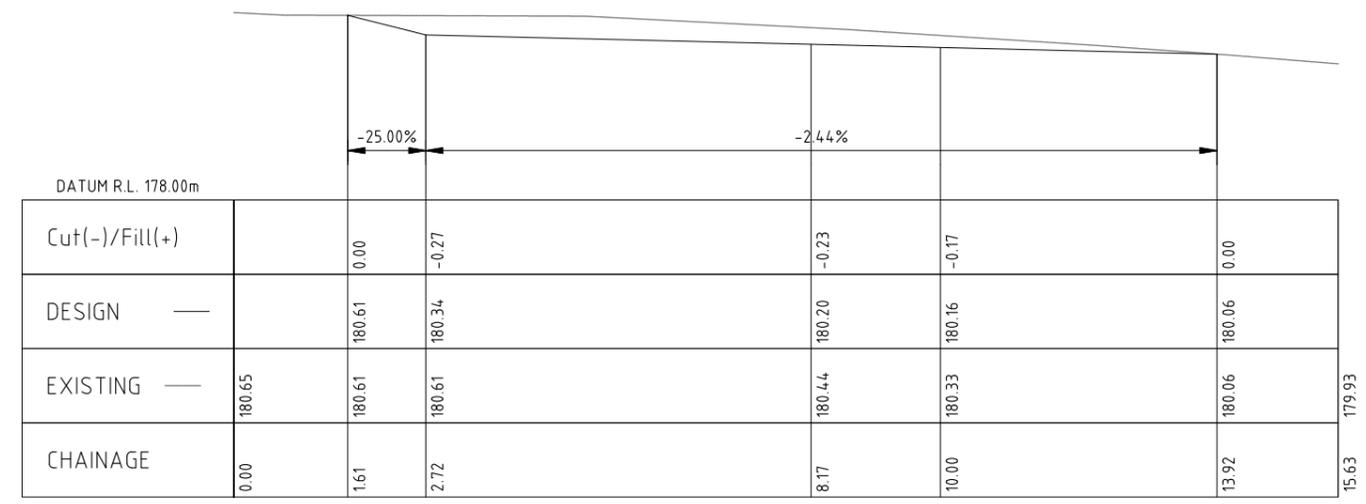

BYRON SHIRE COUNCIL
 Development Application
APPROVED PLAN
 DA No. 10.2022.537.1
 Date: 2.1.2024



REV	REVISION DESCRIPTION	BY	DATE
A	FOR INFORMATION	AE	27/07/2023

THIS DRAWING IS CONFIDENTIAL AND IS THE PROPERTY OF GREG ALDERSON AND ASSOCIATES. IT MUST NOT BE DISCLOSED TO A THIRD PARTY, REPRODUCED, COPIED, OR LENT WITHOUT THE WRITTEN CONSENT OF THE PROPRIETOR.

DO NOT SCALE DRAWINGS, USE FIGURED DIMENSIONS

REFER COVER SHEET FOR NOTES UNLESS NOTED OTHERWISE

GREG ALDERSON & ASSOCIATES
 ABN 58 594 160 789
 43 Main Street CLUNES NSW 2480
 Ph: 02 6629 1552
 E: office@aldersonassociates.com.au
 Web: aldersonassociates.com.au

Client: **THEME RAINS**

Site address: **736 FEDERAL DRIVE
 FEDERAL NSW 2480**

Title: **DISABILITY SPACES
 LONG SECTION**

Project: **PROPOSED DRIVEWAY &
 PARKING DESIGN**

FOR INFORMATION			
Drawn: AB	Scale: 1:100	Checked: AE	Date:
Job Number: 23042	Original Size: A3	No. in set:	Revision: A
Drawing Number: 23042-CIV-DA-04			