

Locality Map



McAuleys No.1 Pty. Ltd.

Macauleys Lane

MULLUMBIMBY


Civil Design - DA plans

ARDILL PAYNE
& P a r t n e r s
ENGINEERS PLANNERS SURVEYORS
ENVIRONMENTAL PROJECT MANAGEMENT

BALLINA 45 River Street Ph. 02 6686 3280
GUNNEDAH 285 Conadilly Street Ph. 02 6742 9955
A.B.N. 51 808 558 977 e-mail: info@ardillpayne.com.au

Drawing Schedule


Drawing	Description
10431-DA-C01	Lot layout & dimensions plan
10431-DA-C02	Concept site layout plan
10431-DA-C03	Concept long section road 1
10431-DA-C04	Concept cross sections road 1
10431-DA-C05	Concept long section road 2
10431-DA-C06	Concept cross sections road 2
10431-DA-C07	Concept long section road 3
10431-DA-C08	Concept cross sections road 3
10431-DA-C09	Road 3 Culdesac head, plan & long section
10431-DA-C10	Concept long section road 4
10431-DA-C11	Concept cross sections road 4
10431-DA-C12	Road 4 Culdesac head, plan & long section
10431-DA-C13	Concept cul-de-sacs & median roads 2, 3, 4
10431-DA-C14	HRV truck turnpaths cul-de-sacs roads 2, 3, 4
10431-DA-C15	Concept stormwater layout plan
10431-DA-C16	Concept stormwater detailed plan

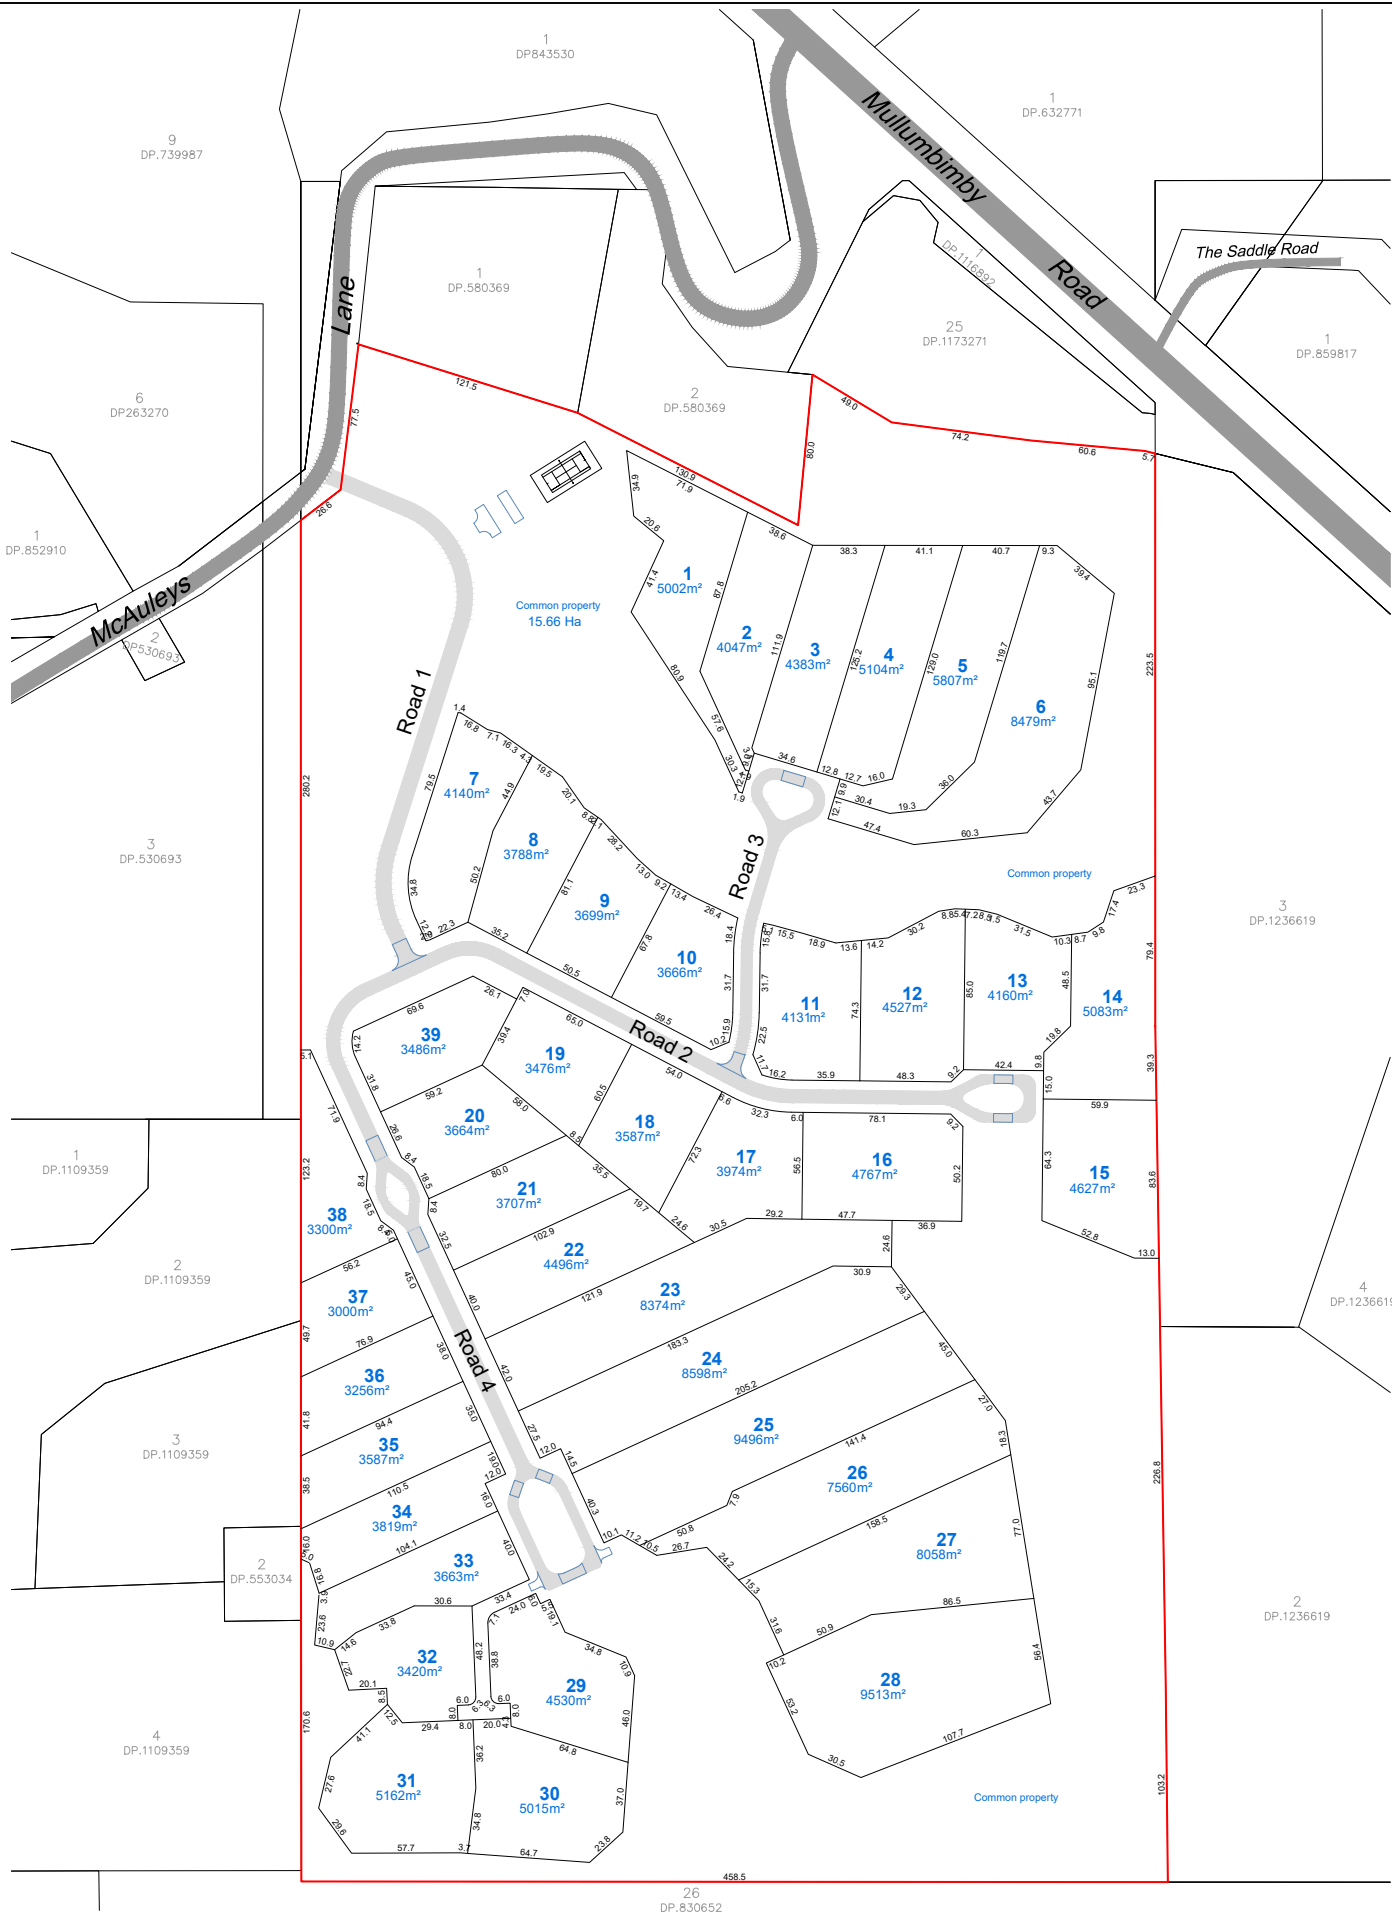

This plan is NOT to be used for construction purposes unless it carries the approval stamp of the local authority.

NOTE
Lot areas and dimensions are subject to detailed design, Council approval and final registration.

				100 Table of millimetres				200				300				400				500				600				700				800			
A	6.11.23	Adjust lots 37, 38 areas		PB	Client: McAuleys No.1 Pty. Ltd.				Project: Proposed Community title Subdivision 53 McAuleys Lane, Myocum Lot 8 DP.589795				Title: Lot layout & dimensions plan				ARDILL PAYNE & P a r t n e r s ENGINEERS PLANNERS SURVEYORS ENVIRONMENTAL PROJECT MANAGEMENT BALLINA 45 River Street Ph. 02 6686 3280 GUNNEDAH 285 Conadilly Street Ph. 02 6742 9955 A,B,N, 51 808 558 977 e-mail: info@ardillpayne.com.au								Design PB Scale at A1 1:2000 Date 18.10.23										
Issue	Date	Amendment	App'd																						Drawn PB Datum AHD										
																					Checked C3D File 10431-DESIGN														
																					Approved Dwg File 10431-DA-PLANS														
																					Job No. 10431		Dwg No. DA-C01		Issue A										

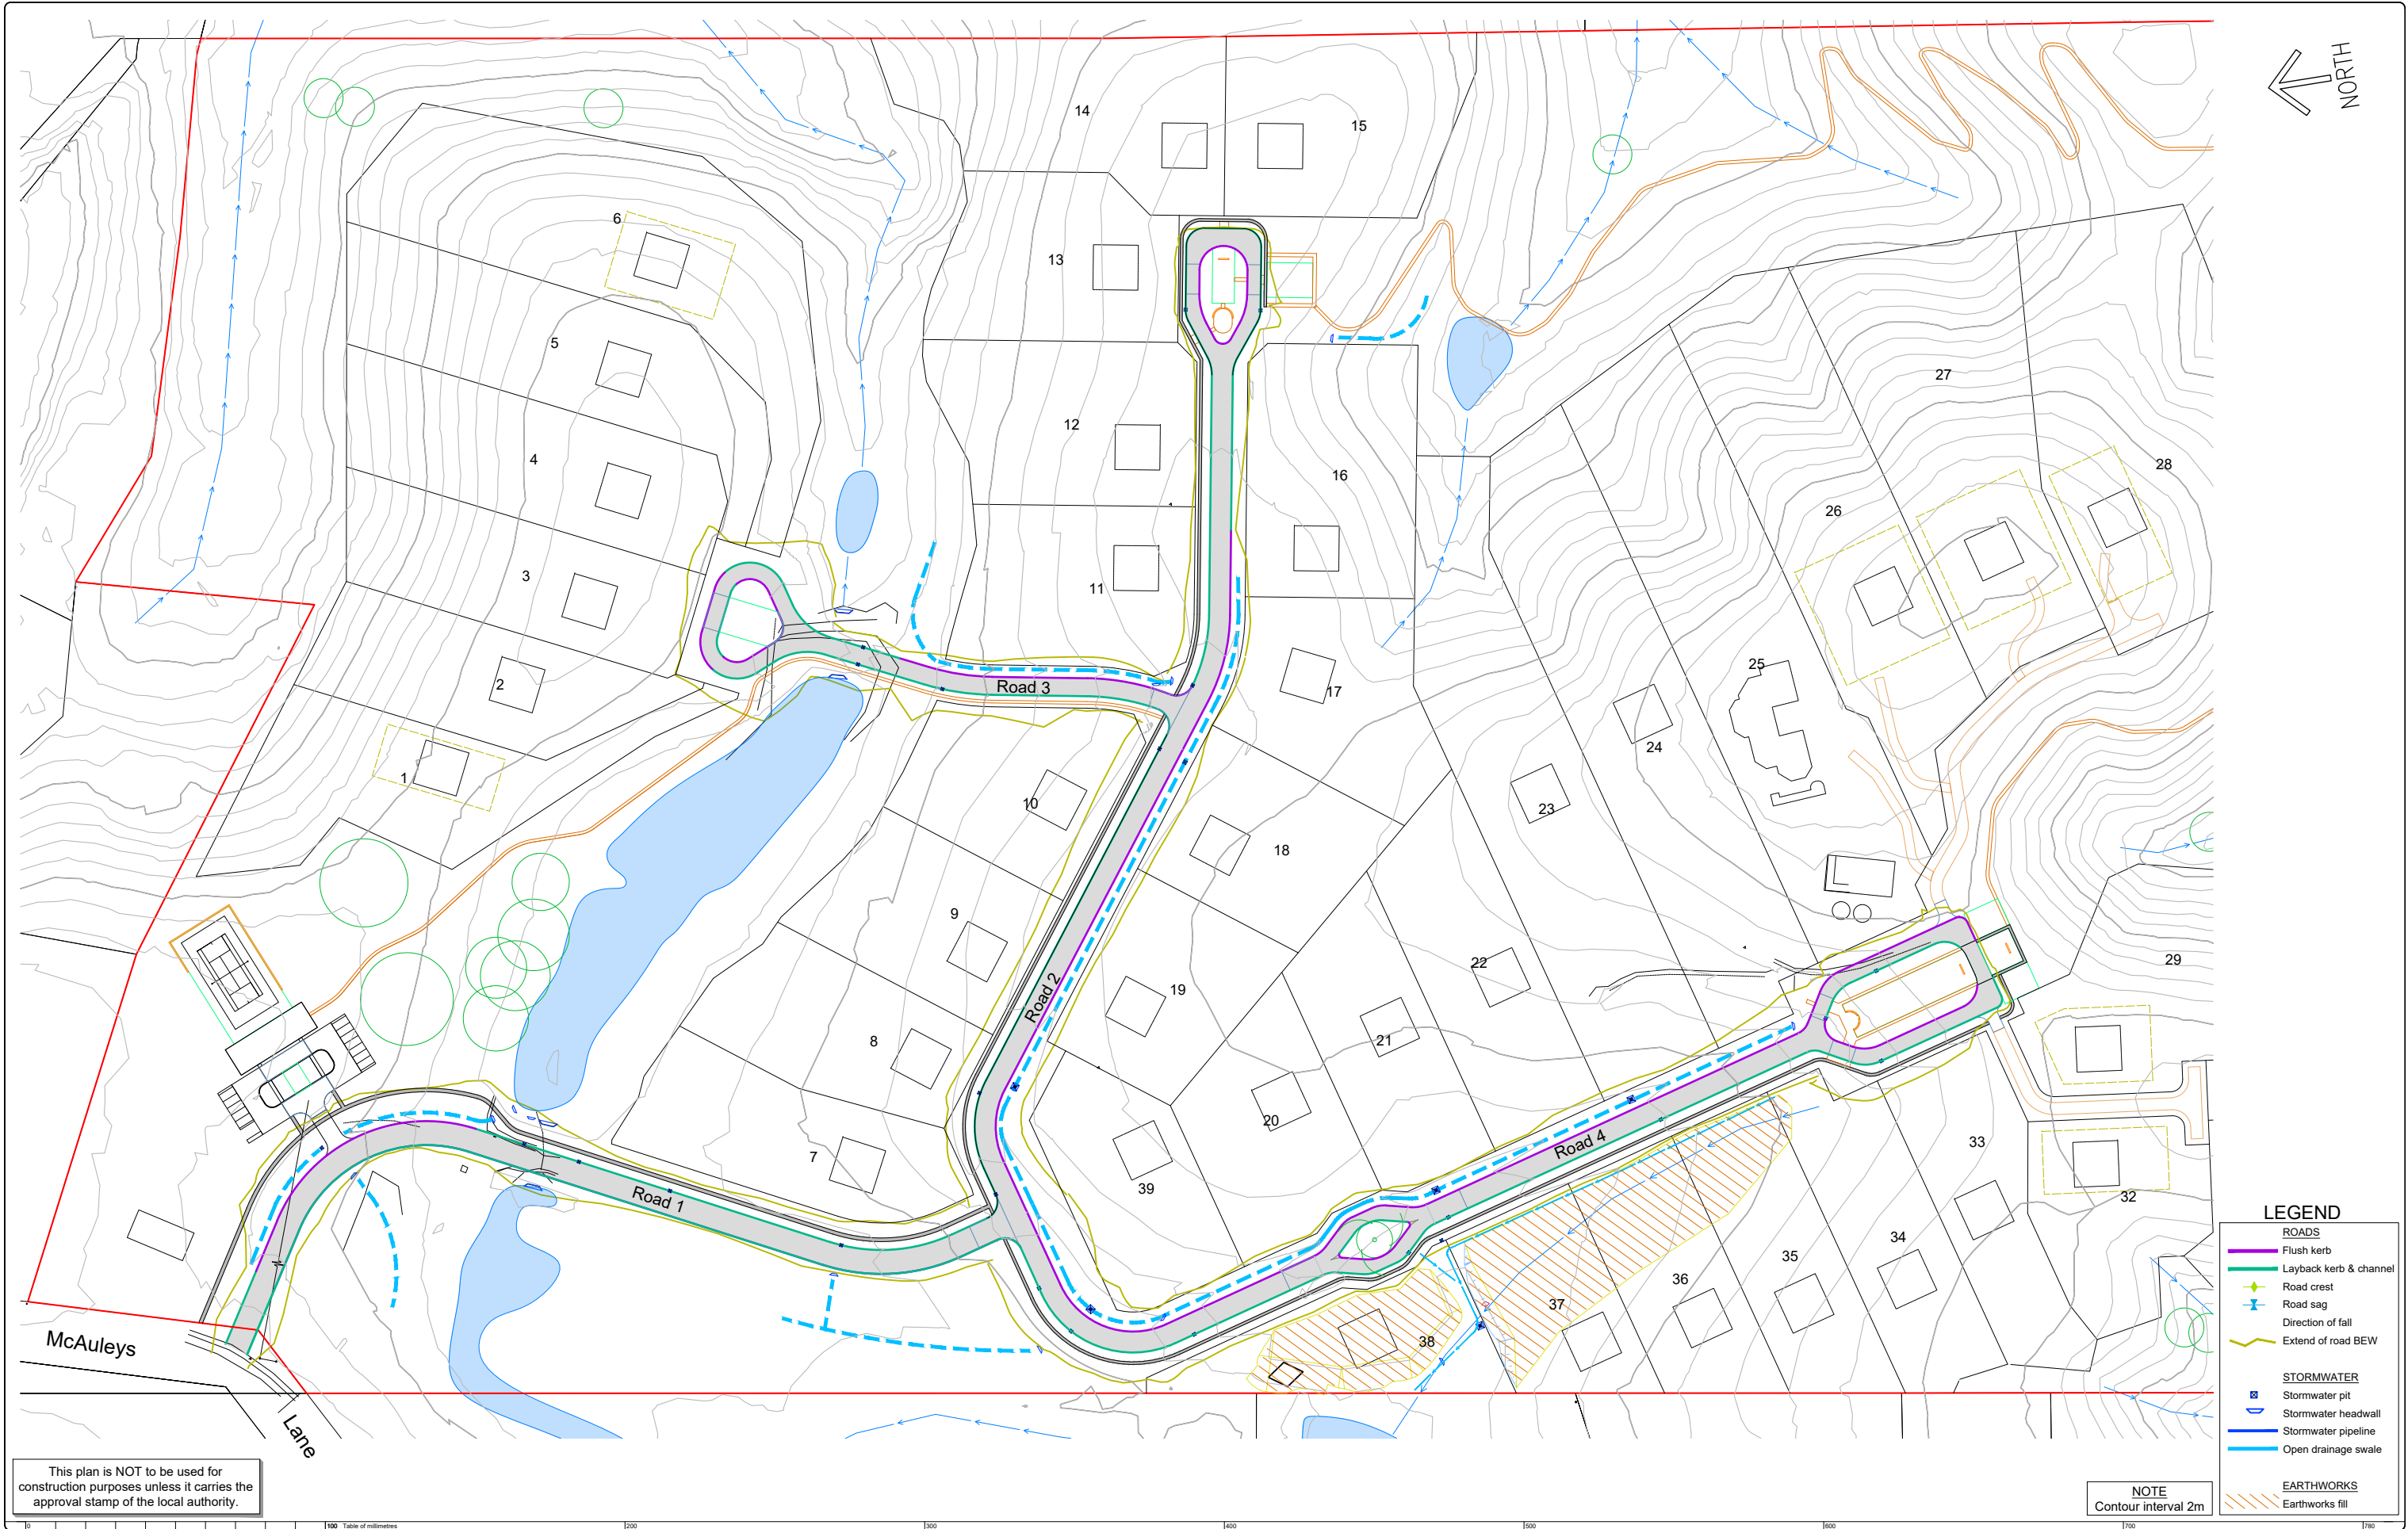

Issue	Date	Amendment	App'd

Client:
McAuleys No.1 Pty. Ltd.

Project:
**Proposed Community title Subdivision
53 McAuleys Lane, Myocum
Lot 8 DP.589795**

Title:
Concept site layout plan


Do not scale drawing. Use written dimensions only
This plan is copyright © All rights reserved.

ARDILL PAYNE
& P a r t n e r s
ENGINEERS PLANNERS SURVEYORS
ENVIRONMENTAL PROJECT MANAGEMENT


BALLINA
GUNNEDAH
A,B,N, 51 808 558 977

45 River Street
285 Conadilly Street
Ph. 02 6686 3280
Ph. 02 6742 9955
e-mail: info@ardillpayne.com.au

Design	PB	Scale at A1	1:1000	Date	18.10.23
Drawn	PB	Datum	AHD		
Checked		C3D File	10431-DESIGN		
Approved		Dwg File	10431-DA-PLANS		
Job No.	10431	Dwg No.	DA-C02	Issue	.

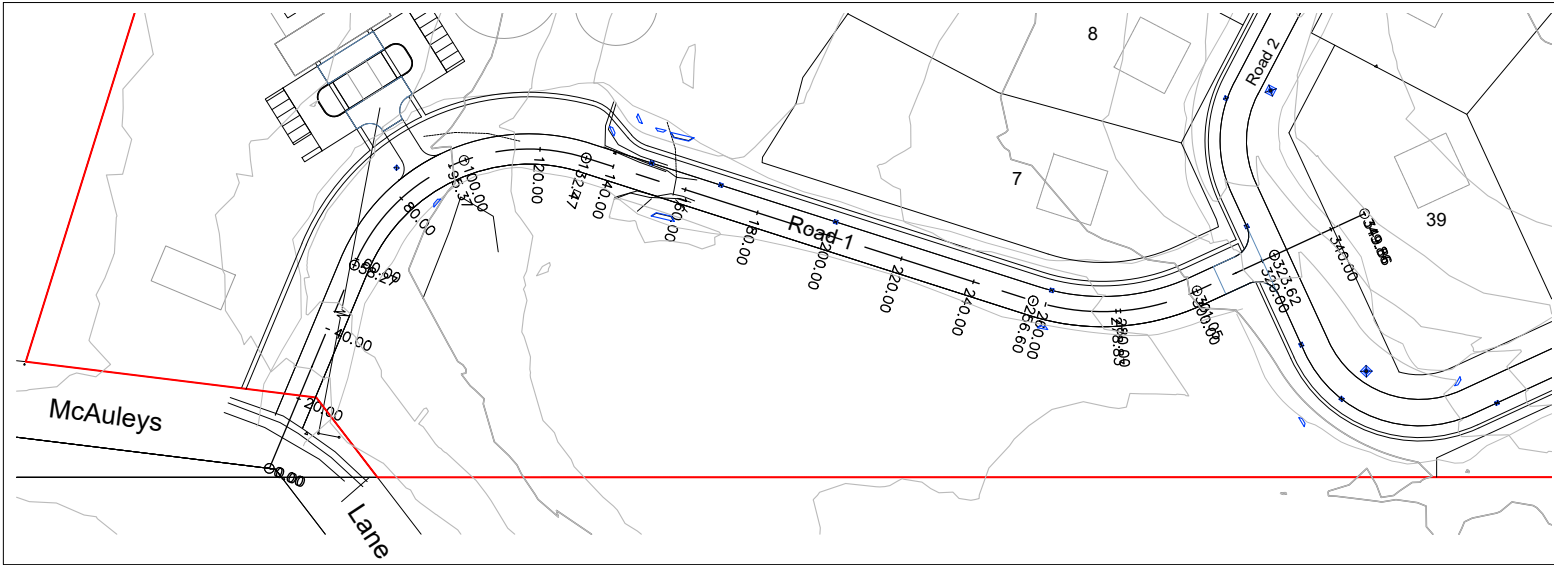


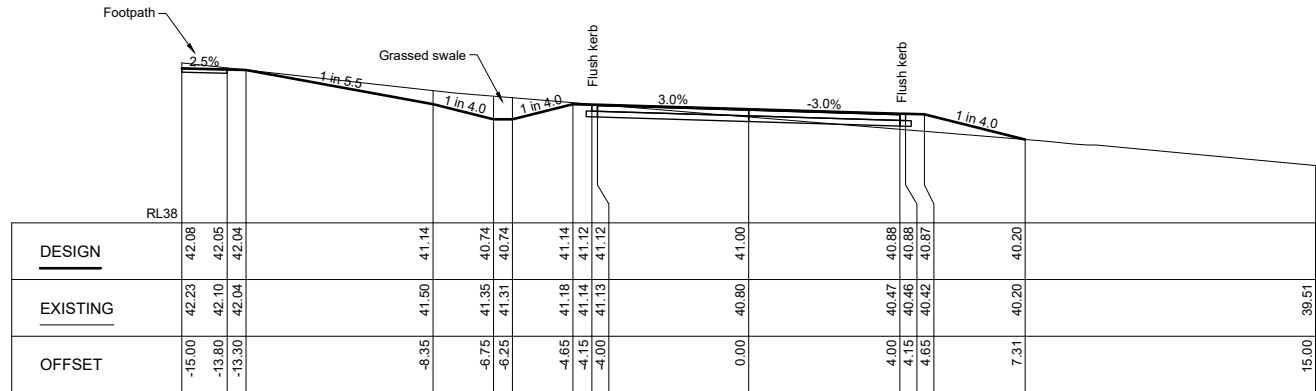
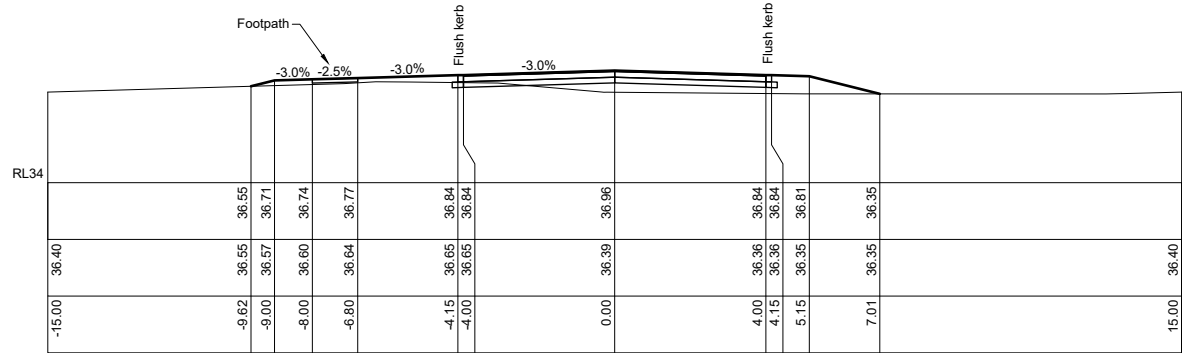
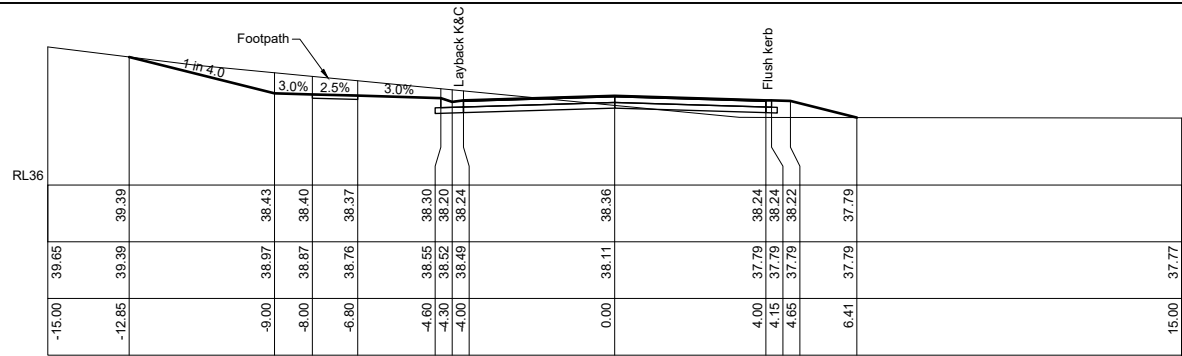
Plan
Scale 1:1000

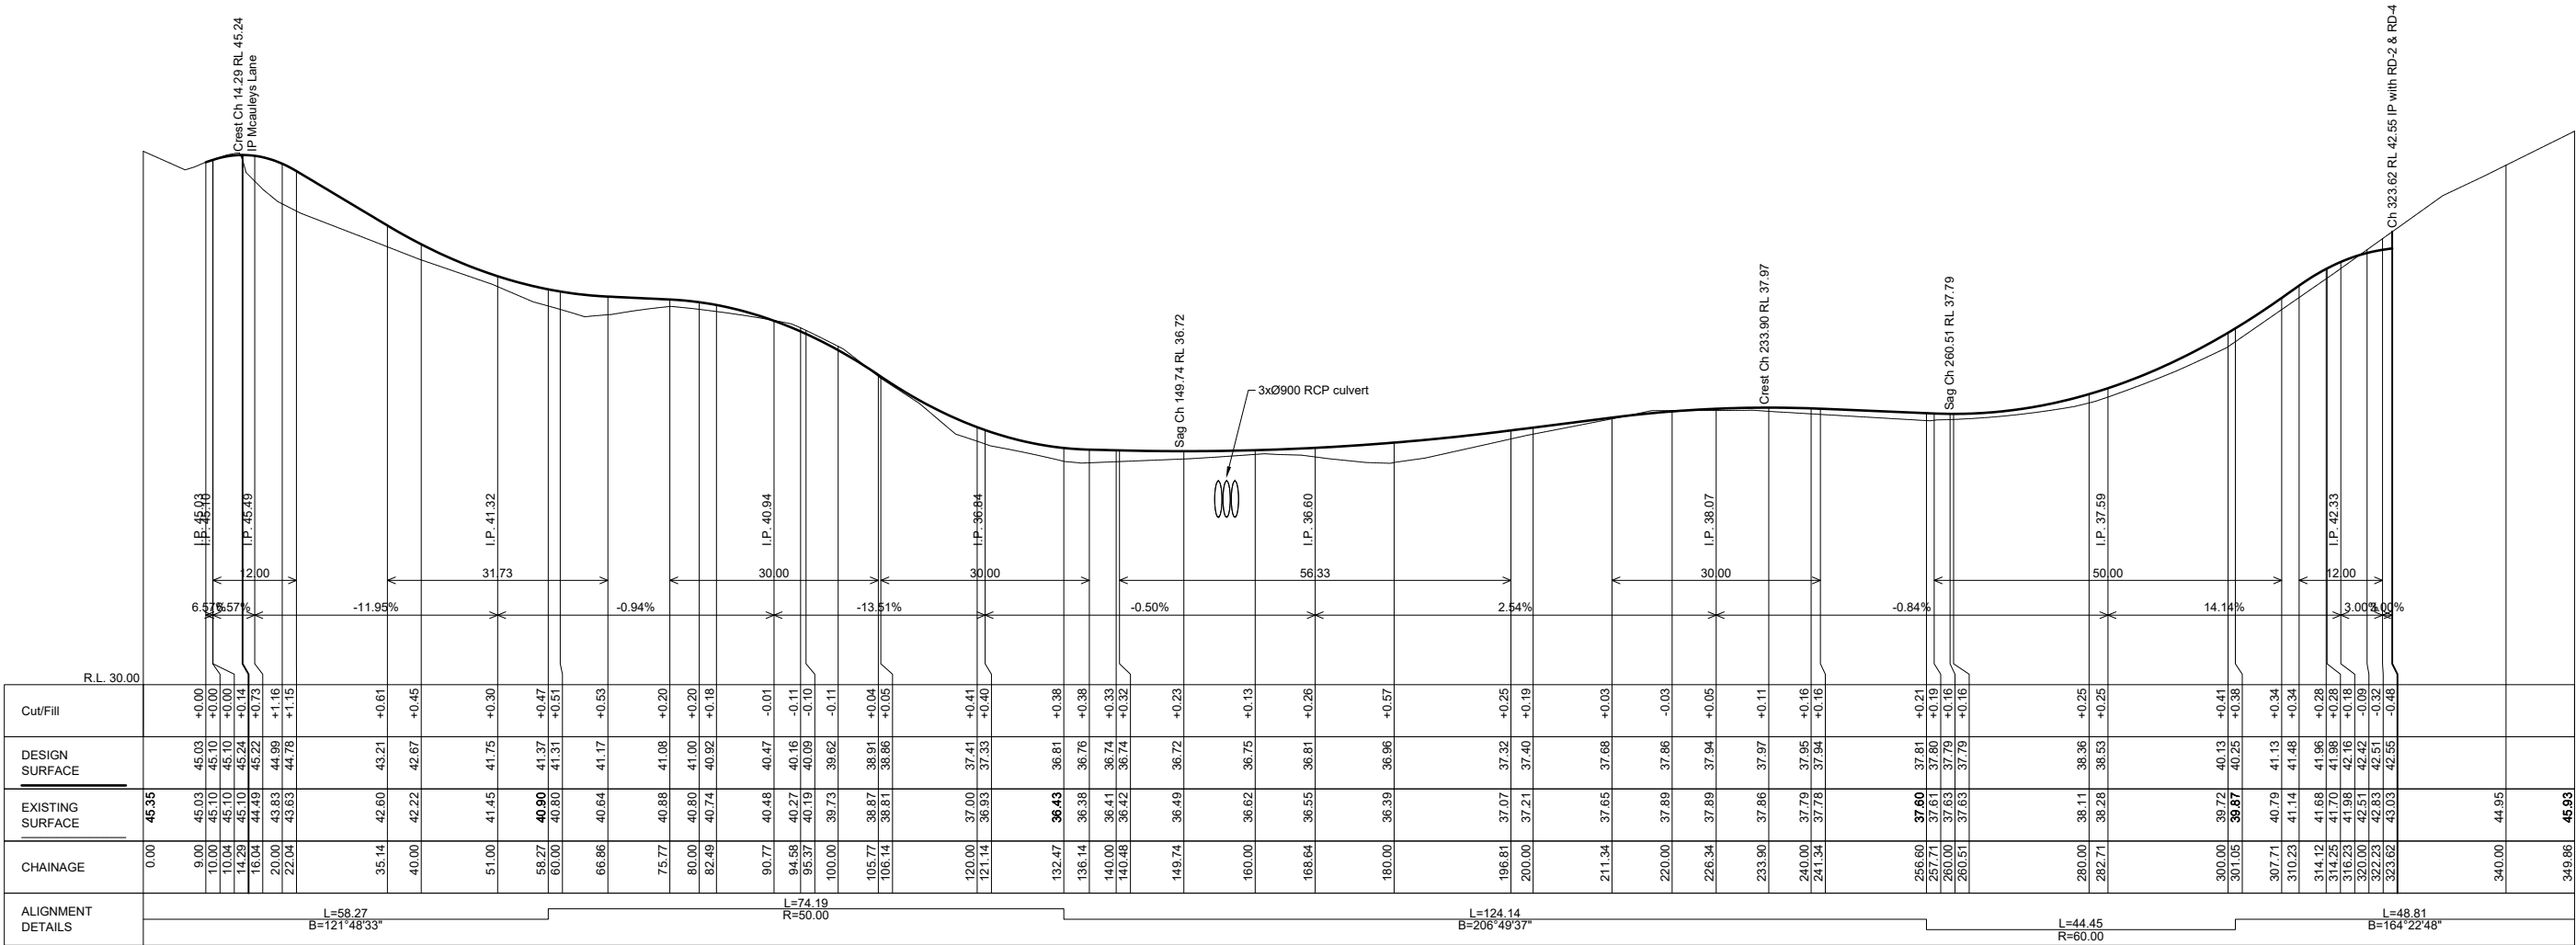


LONGITUDINAL SECTION
SCALES: HORIZONTAL 1:500 VERTICAL 1:100

This plan is NOT to be used for construction purposes unless it carries the approval stamp of the local authority.

Issue		Date	Amendment	App'd	Client: McAuleys No.1 Pty. Ltd.	Project: Proposed Community title Subdivision 53 McAuleys Lane, Myocum Lot 8 DP.589795	Title: Concept long section Road 1	ARDILL PAYNE & P a r t n e r s ENGINEERS PLANNERS SURVEYORS ENVIRONMENTAL PROJECT MANAGEMENT BALLINA GUNNEDAH 45 River Street Ph. 02 6686 3280 A,B,N, 51 808 558 977 e-mail: info@ardillpayne.com.au			Design PB Scale at A1 as shown Date 18.10.23 Drawn PB Datum AHD C3D File 10431-DESIGN Checked Dwg File 10431-DA-PLANS Approved Job No. 10431 Dwg No. DA-C03 Issue
-------	--	------	-----------	-------	---	--	--	---	--	---	--



Typical Cross Sections
Scale 1:100 H&V

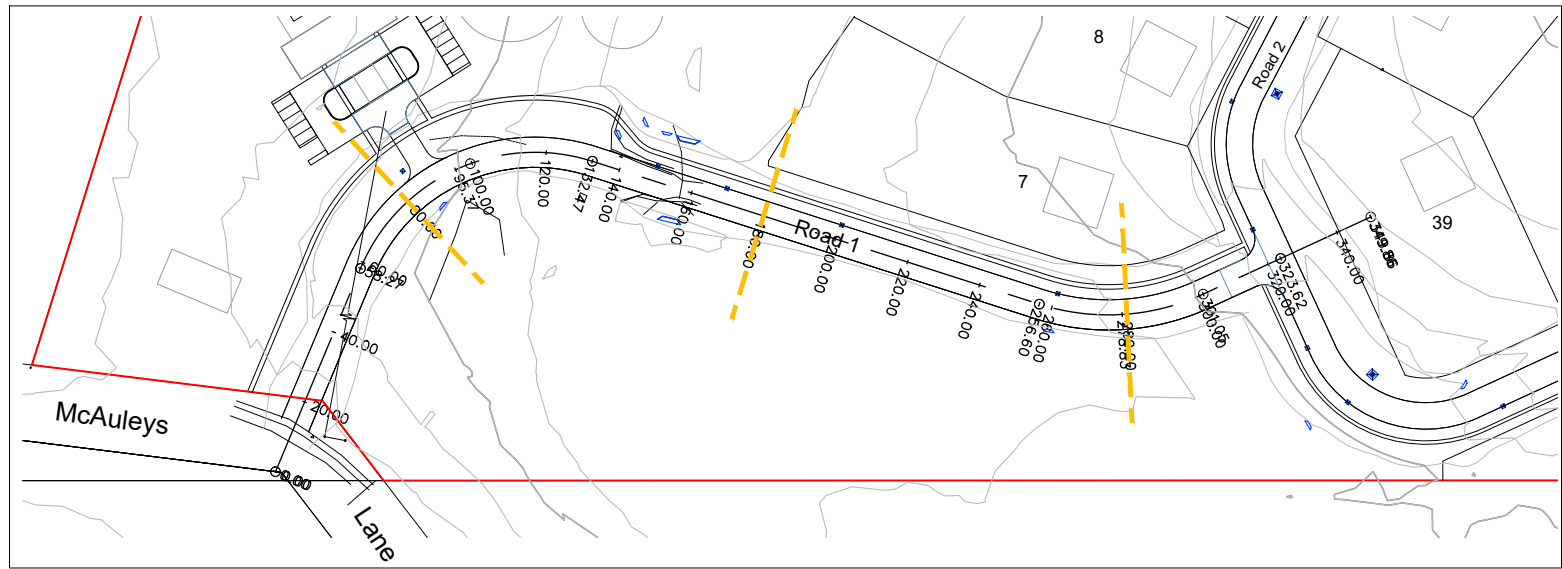

This plan is NOT to be used for construction purposes unless it carries the approval stamp of the local authority.

Issue	Date	Amendment	App'd

Client:
McAuleys No.1 Pty. Ltd.

Project:
**Proposed Community title Subdivision
53 McAuleys Lane, Myocum
Lot 8 DP.589795**


Title:
**Concept cross sections
of road 1**

ARDILL PAYNE
& Partners
ENGINEERS PLANNERS SURVEYORS
ENVIRONMENTAL PROJECT MANAGEMENT


BALLINA
GUNNEDAH
A.B.N. 51 808 558 977

45 River Street
285 Conadilly Street
Ph. 02 6686 3280
Ph. 02 6742 9955
e-mail: info@ardillpayne.com.au

Design	PB	Scale at A1	as shown	Date	18.10.23
Drawn	PB	Datum	AHD		
Checked		C3D File	10431-DESIGN		
Approved		Dwg File	10431-DA-PLANS		
Job No.	10431	Dwg No.	DA-C04	Issue	.

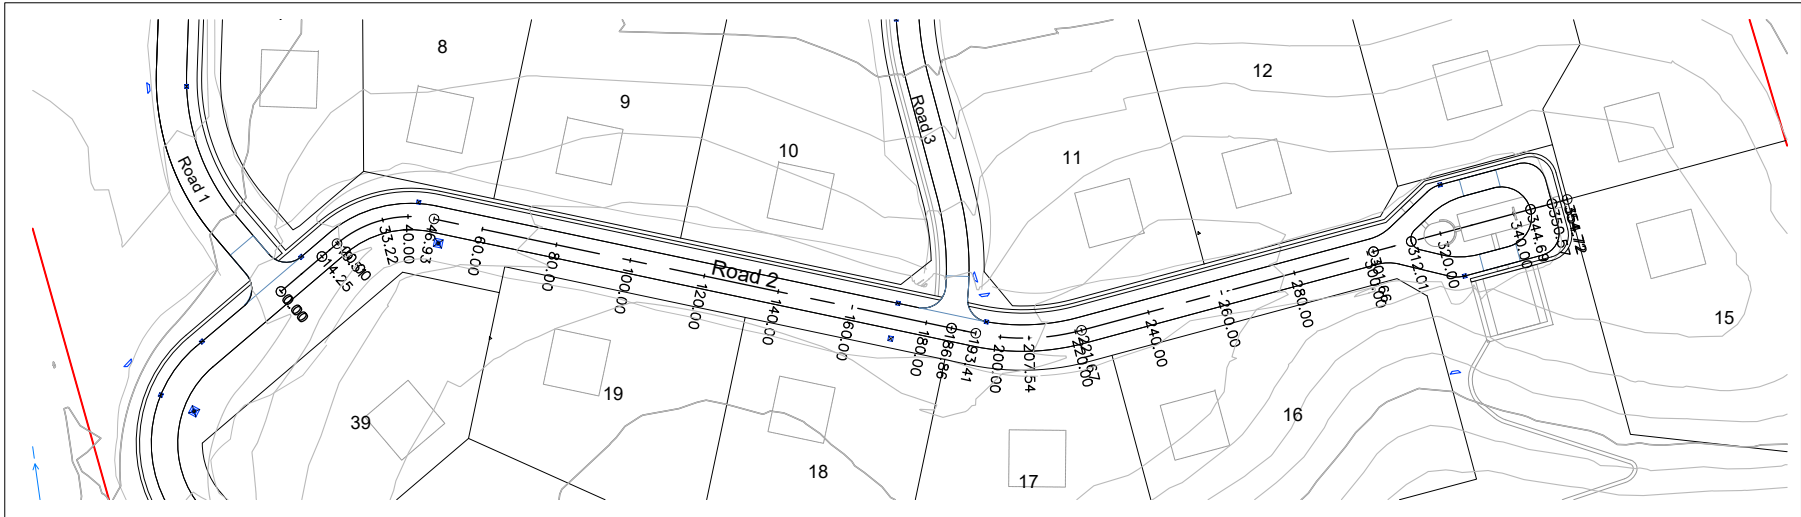


Plan
Scale 1:1000

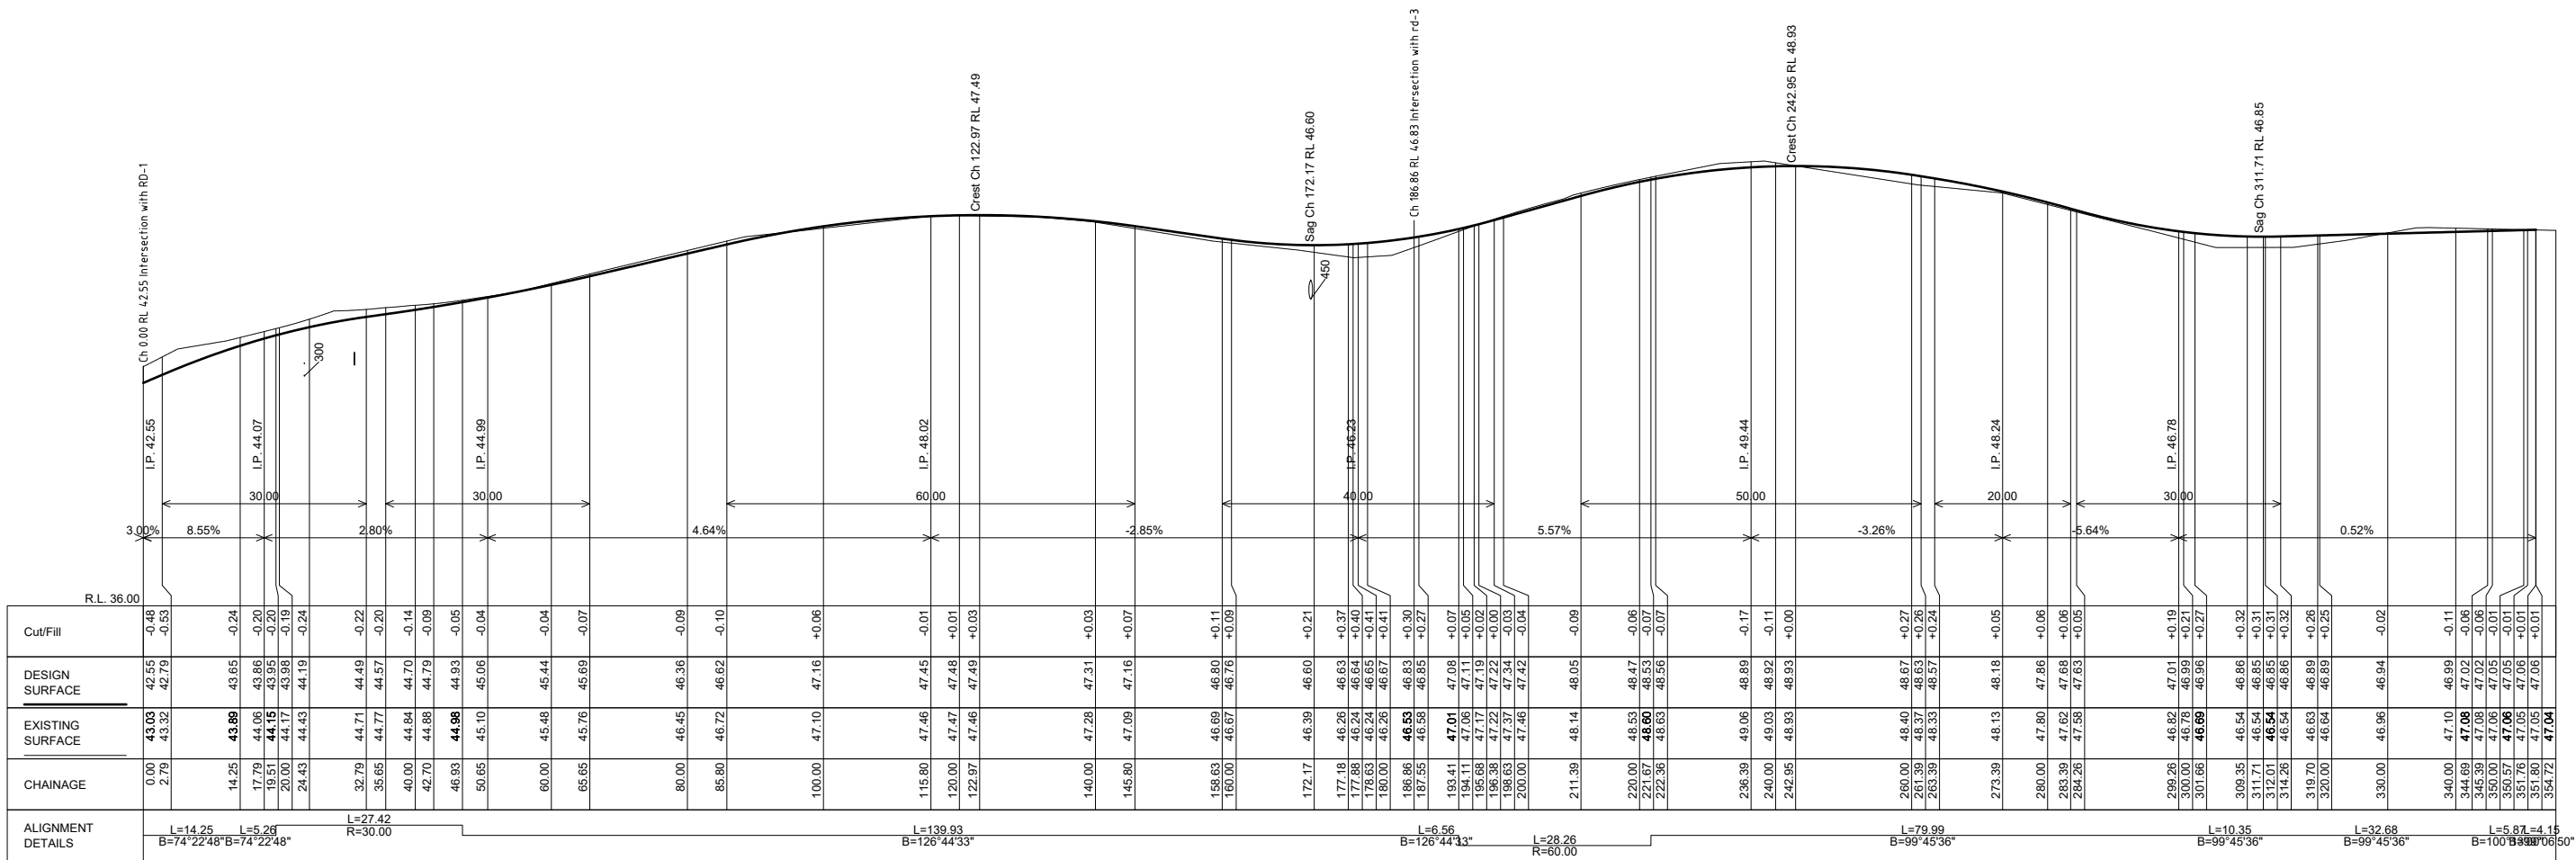


LONGITUDINAL SECTION
SCALES: HORIZONTAL 1:500 VERTICAL 1:100

This plan is NOT to be used for construction purposes unless it carries the approval stamp of the local authority.

10		100		200		300		400		500		600		700		780	
Issue		Date		Amendment		App'd		Client: McAuleys No.1 Pty. Ltd.		Project: Proposed Community title Subdivision 53 McAuleys Lane, Myocum Lot 8 DP.589795		Title: Concept long section Road 2		ARDILL PAYNE & Partners ENGINEERS PLANNERS SURVEYORS ENVIRONMENTAL PROJECT MANAGEMENT BALLINA GUNNEDAH A,B,N, 51 808 558 977 45 River Street Ph. 02 6686 3280 285 Conadilly Street Ph. 02 6742 9955 e-mail: info@ardillpayne.com.au		Design PB Scale at A1 as shown Date 18.10.23 Checked PB Datum AHD C3D File 10431-DESIGN Dwg File 10431-DA-PLANS Approved Job No. 10431 Dwg No. DA-C05 Issue	

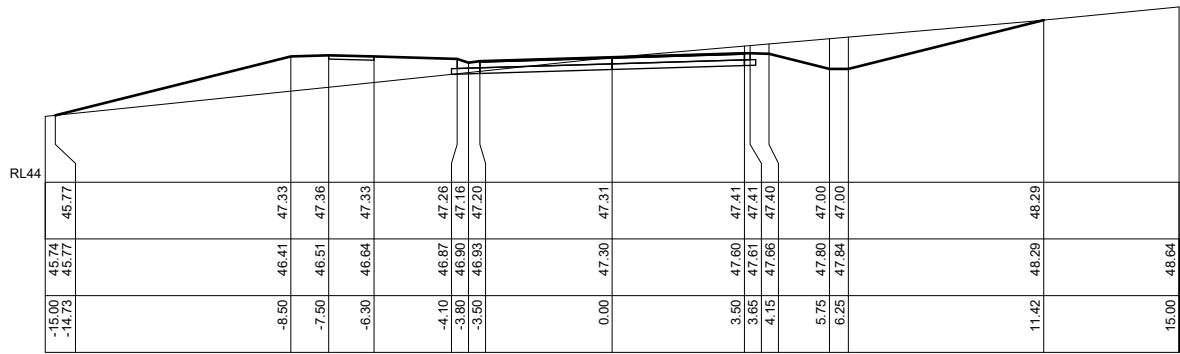


Ch 140

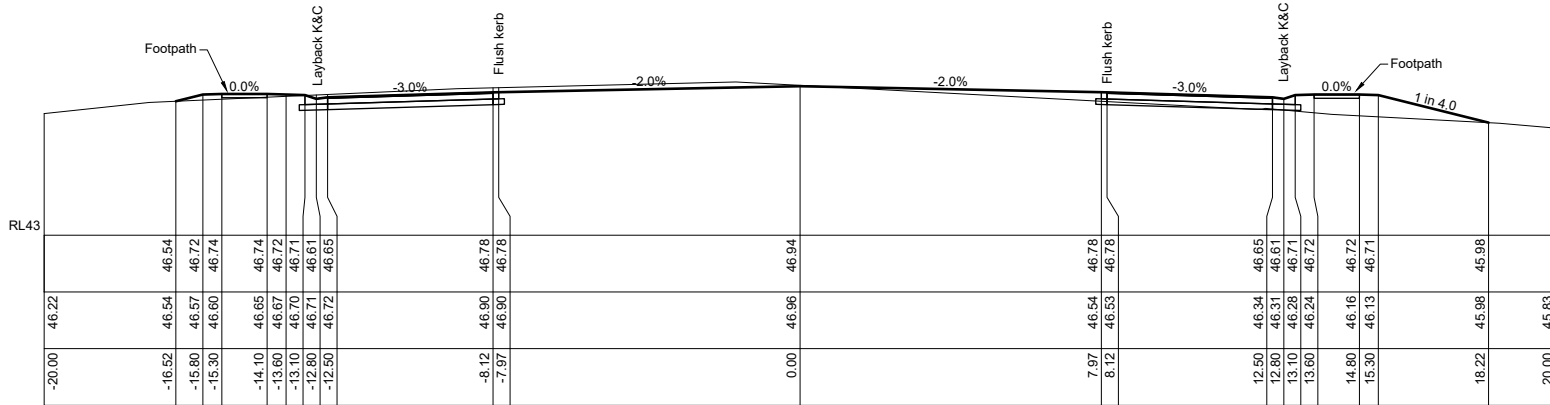


Ch 330

Cul-de-sac

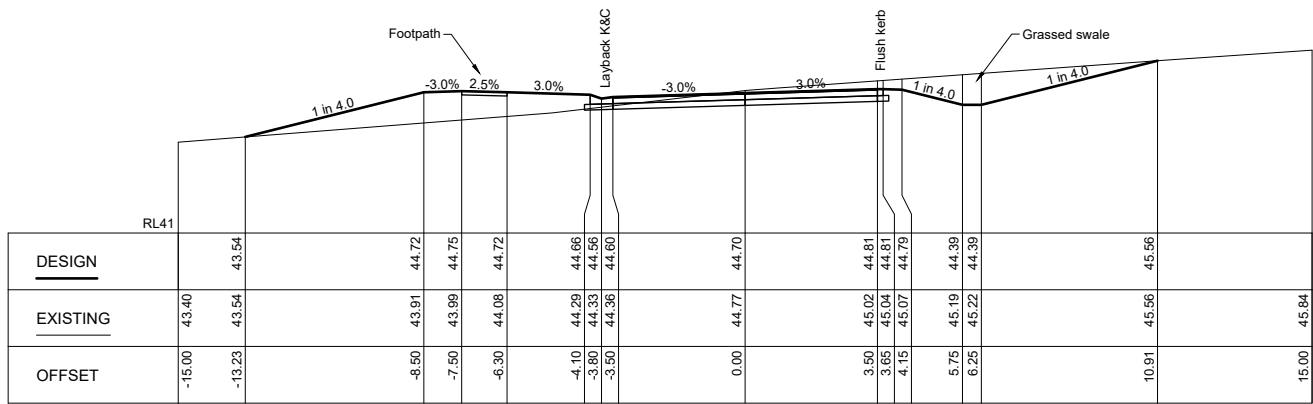


Ch 40

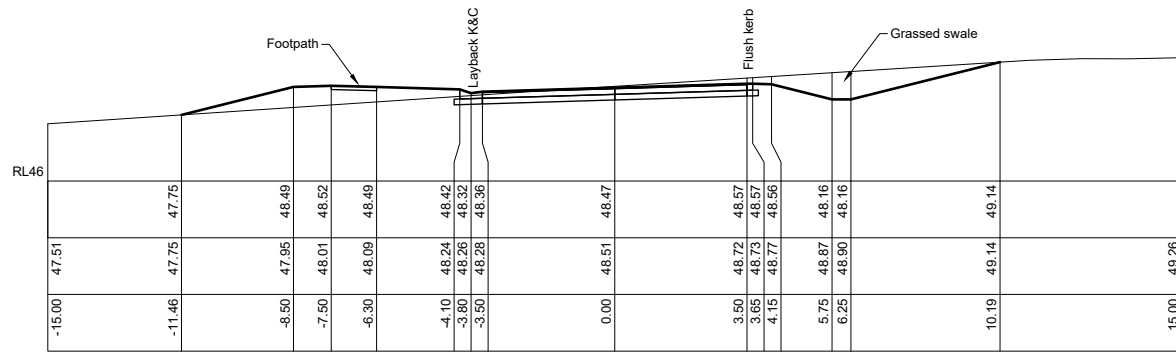

Ch 220

Typical Cross Sections

Scale 1:100 H&V

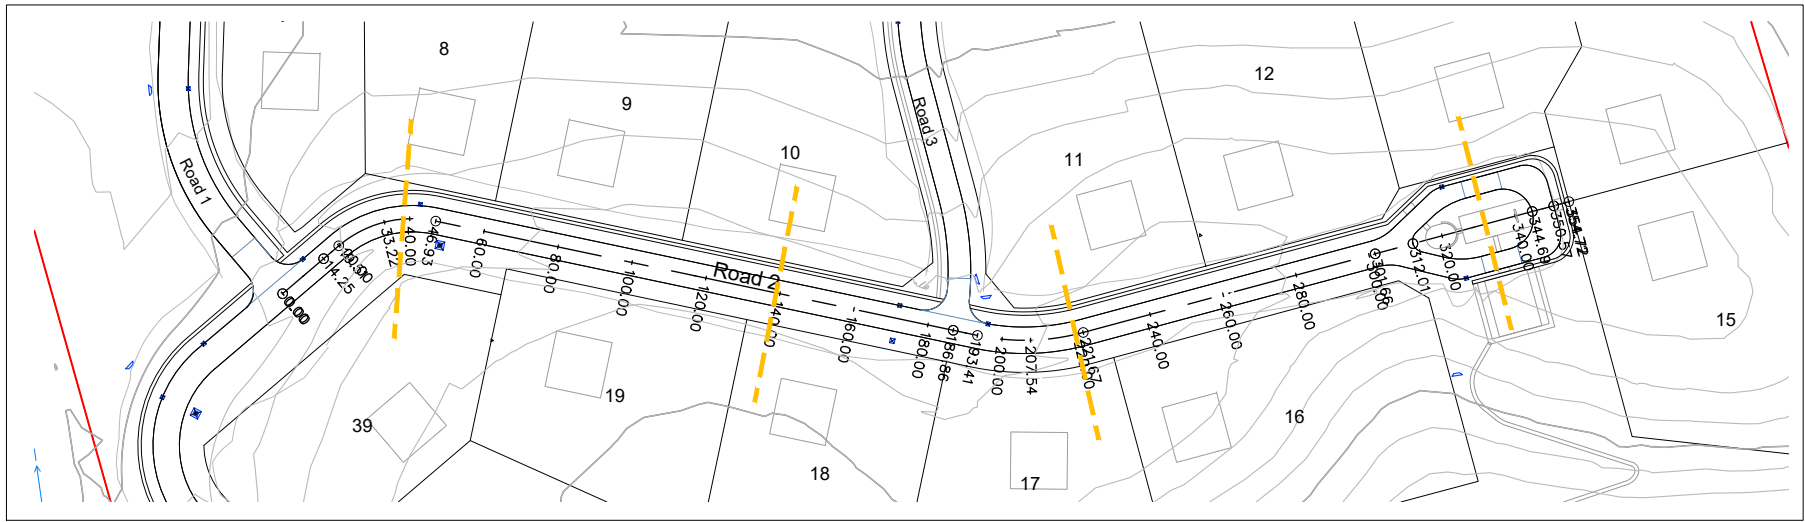


Plan

Scale 1:1000




This plan is NOT to be used for construction purposes unless it carries the approval stamp of the local authority.

0				100				200				300				400				500				600				700			
				Table of millimetres																											

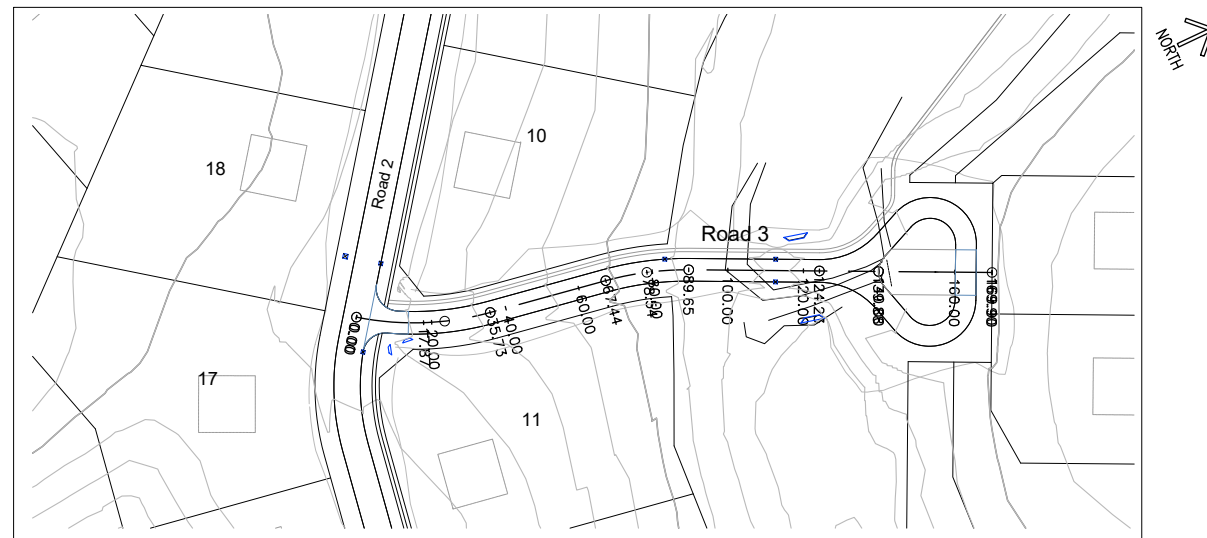

Plan
Scale 1:1000

Scale 1:1000



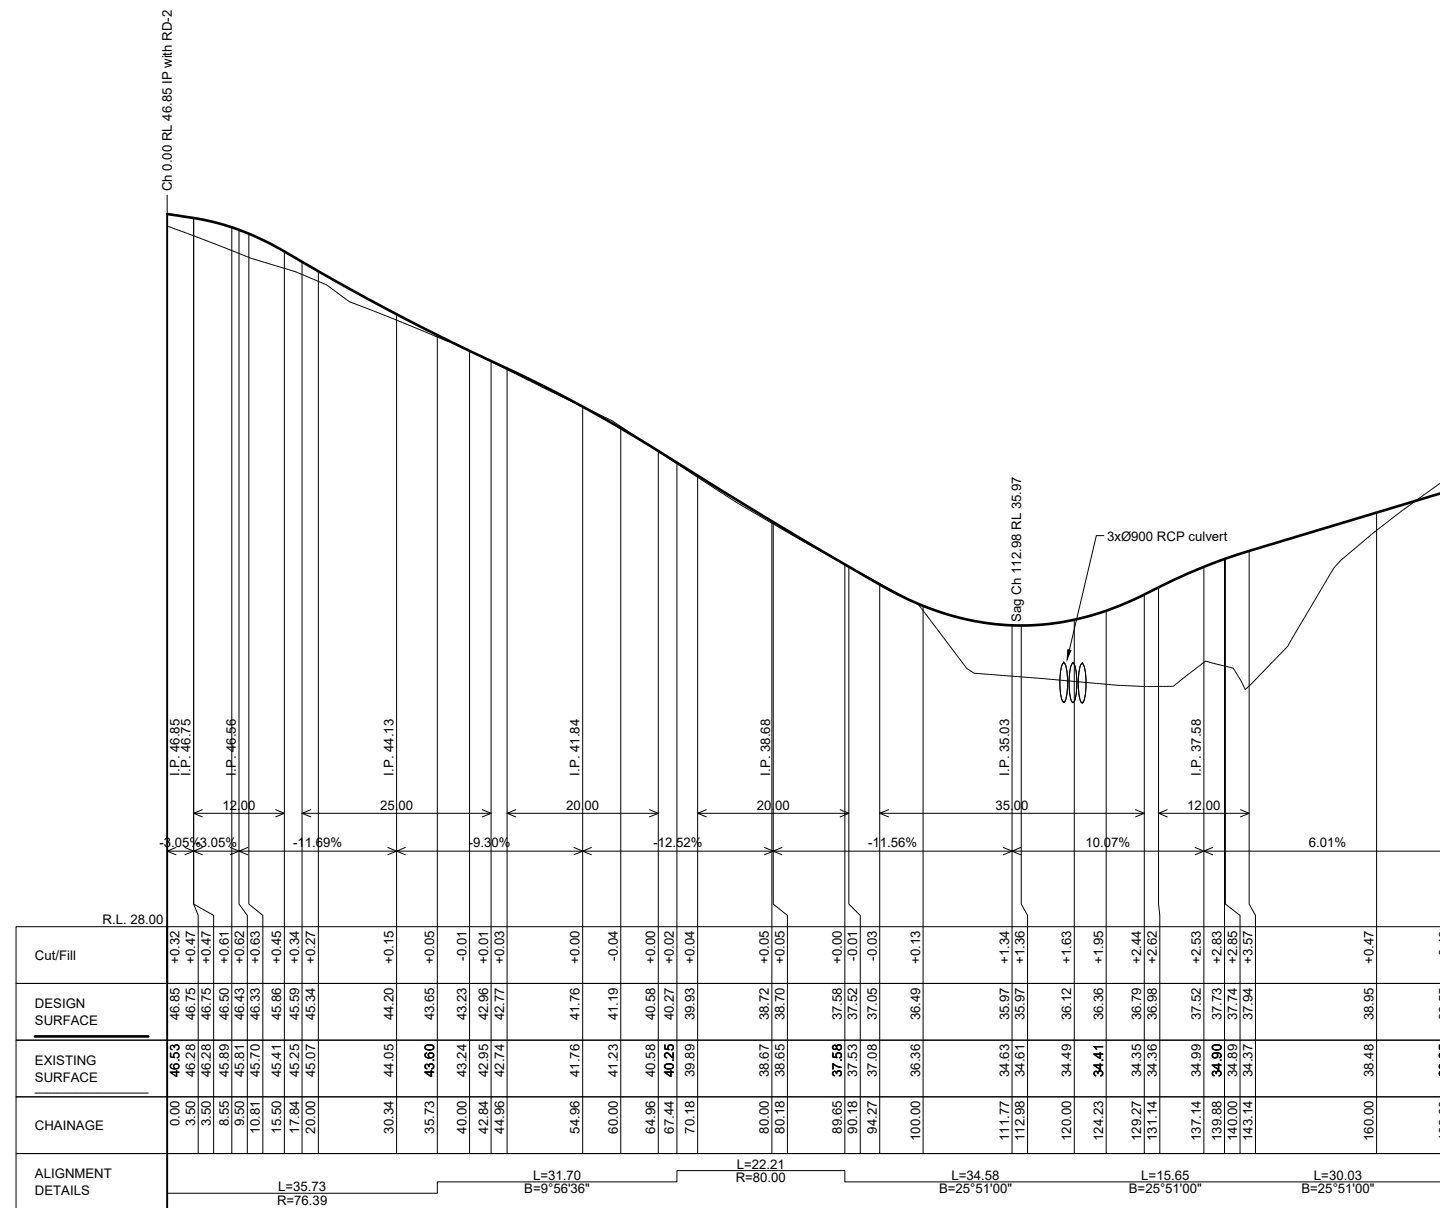


LONGITUDINAL SECTION


SCALES: HORIZONTAL 1:500 VERTICAL 1:100

This plan is NOT to be used for construction purposes unless it carries the approval stamp of the local authority.

				0				100 Table of millimetres				200				300				400				500				600				700				800	
	</

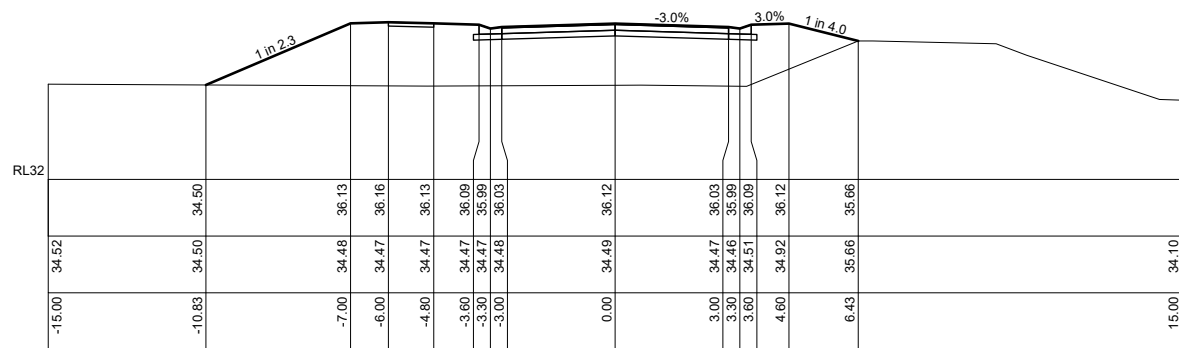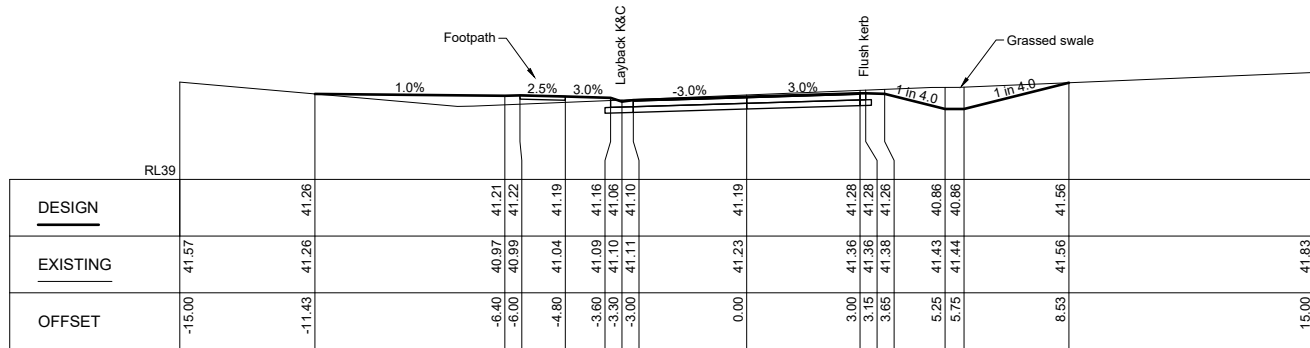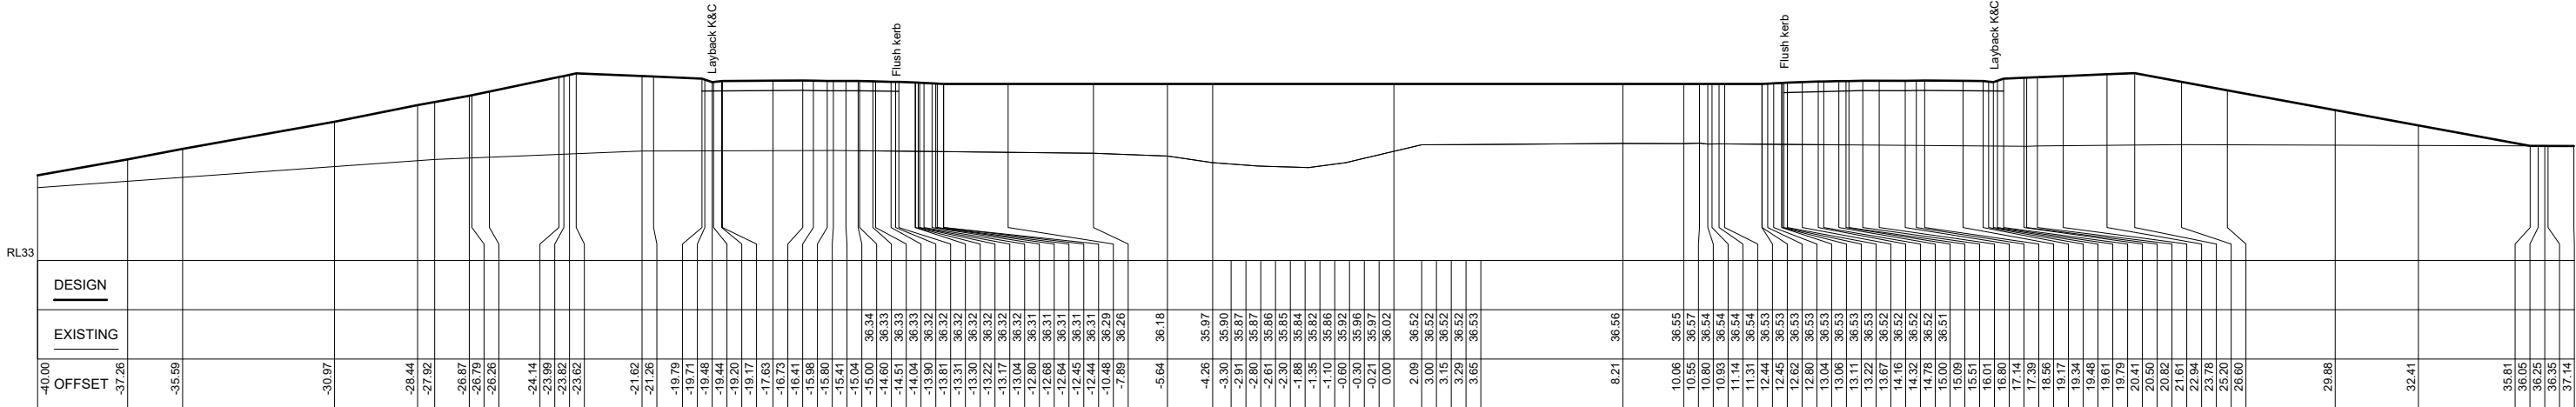

Typical Cross Sections
Scale 1:100 H&V

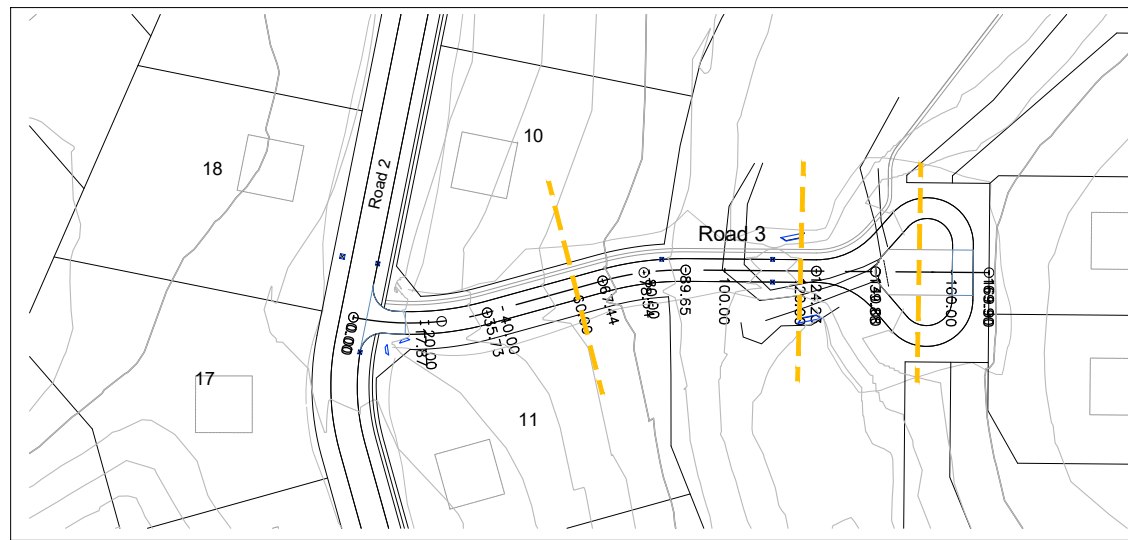

This plan is NOT to be used for construction purposes unless it carries the approval stamp of the local authority.

Issue	Date	Amendment	App'd

Client:
McAuleys No.1 Pty. Ltd.

Project:
**Proposed Community title Subdivision
53 McAuleys Lane, Myocum
Lot 8 DP.589795**

Title:
**Concept cross sections
of road 3**



Do not scale drawing. Use written dimensions only
This plan is copyright © All rights reserved.

ARDILL PAYNE
& PARTNERS
ENGINEERS PLANNERS SURVEYORS
ENVIRONMENTAL PROJECT MANAGEMENT

BALLINA 45 River Street Ph. 02 6686 3280
GUNNEDAH 285 Conadilly Street Ph. 02 6742 9955
A.B.N. 51 808 558 977 e-mail: info@ardillpayne.com.au



Design	PB	Scale at A1	as shown	Date	18.10.23
Drawn	PB	Datum	AHD		
Checked		C3D File	10431-DESIGN		
Approved		Dwg File	10431-DA-PLANS		
Job No.	10431	Dwg No.	DA-C08	Issue	.

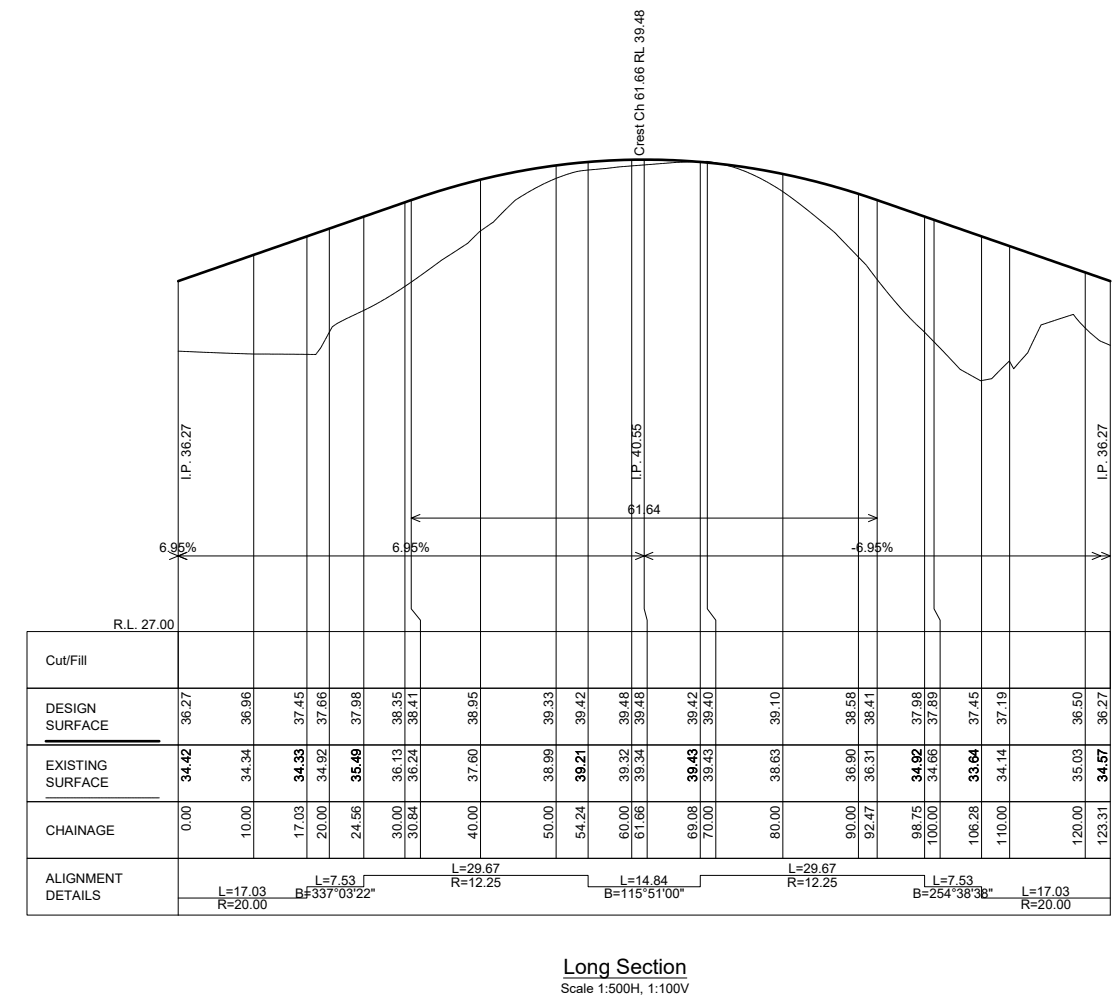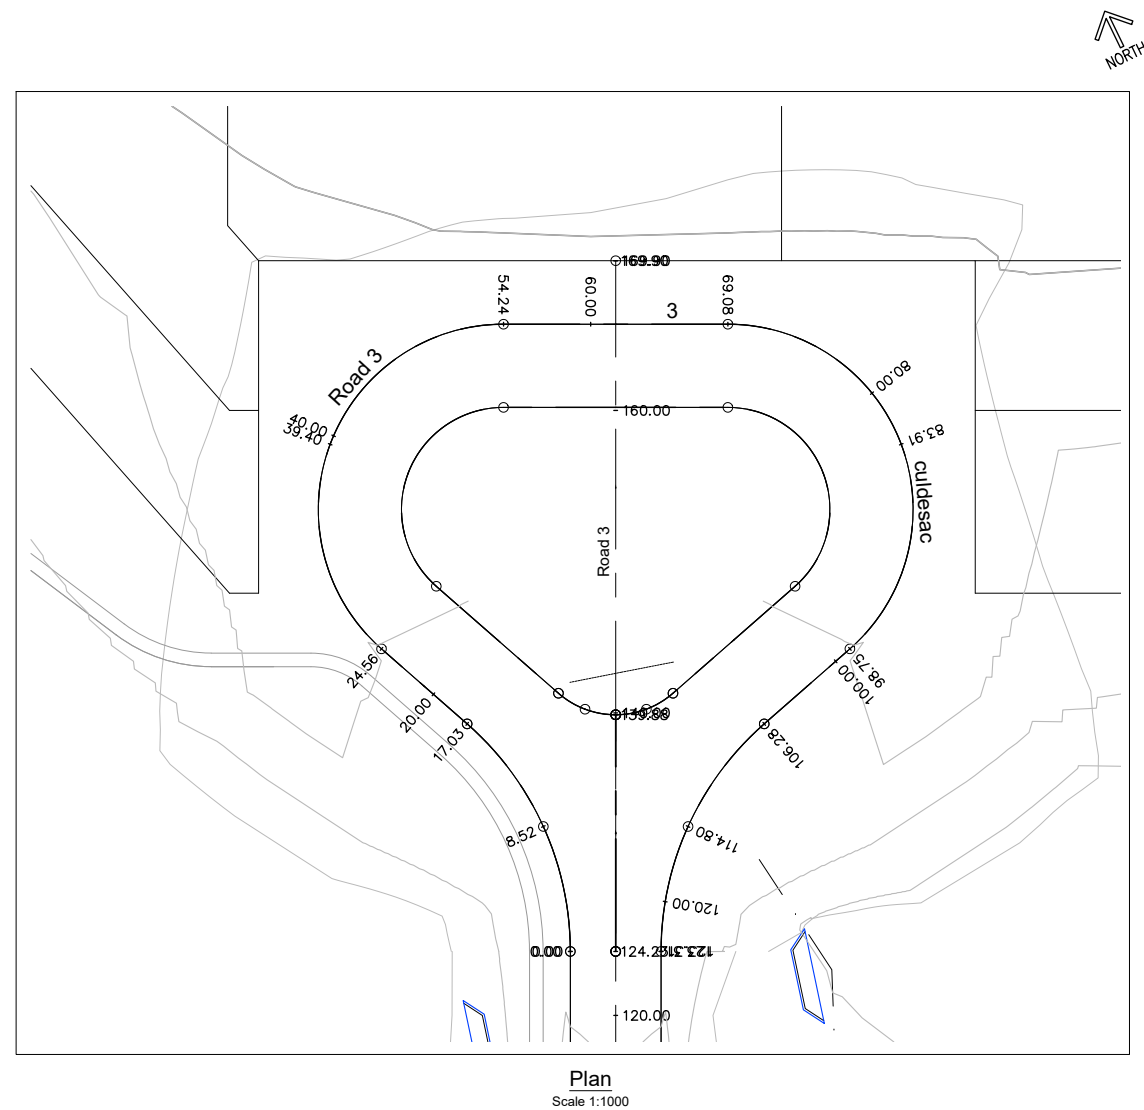
[illegible]


Do not scale drawing. Use written dimensions only
This plan is copyright © All rights reserved.

BALLINA 45 River Street Ph. 02 6686 3280
GUNNEDAH 285 Conadilly Street Ph. 02 6742 9955
A.B.N. 51 808 558 977 e-mail: info@ardillpayne.com.au




Design	PB	Scale at A1 as shown	Date	18.10.23
Drawn	PB	Datum	AHD	
Checked	.	CSD File	10431-DESIGN	
Approved	.	Dwg File	10431-DA-PLANS	
Job No.	10431		Dwg No.	DA-C09
			Issue	

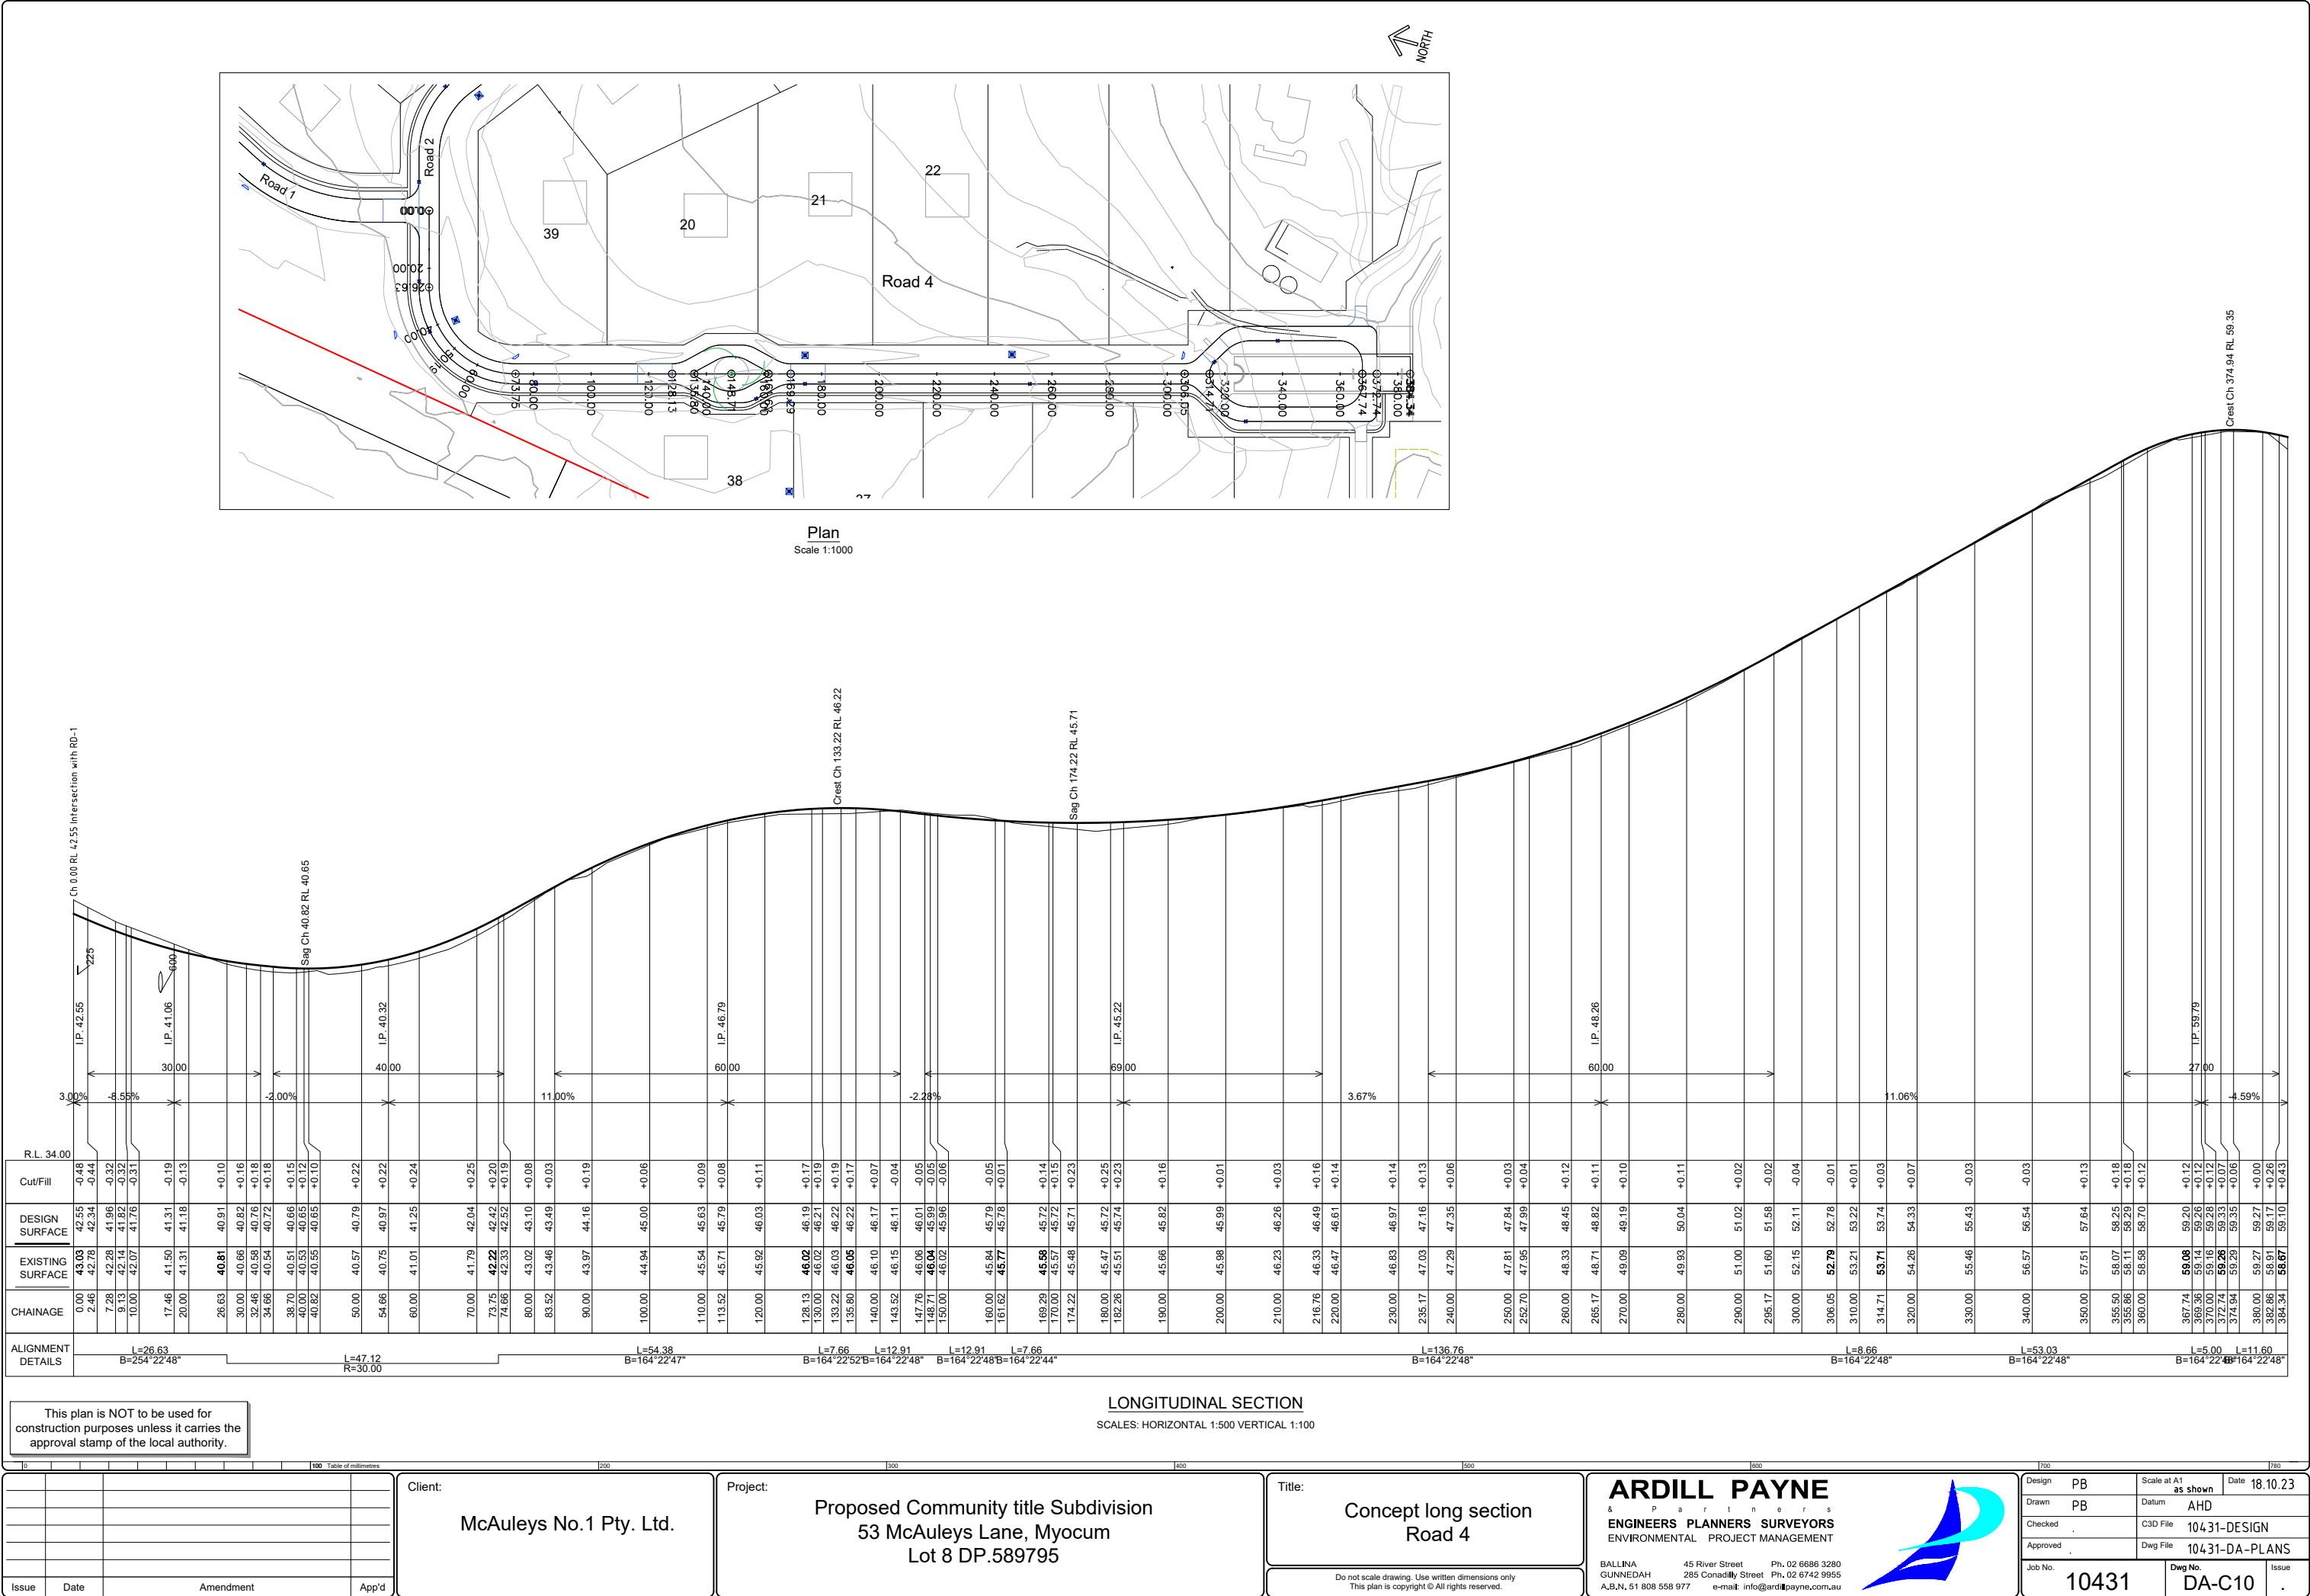

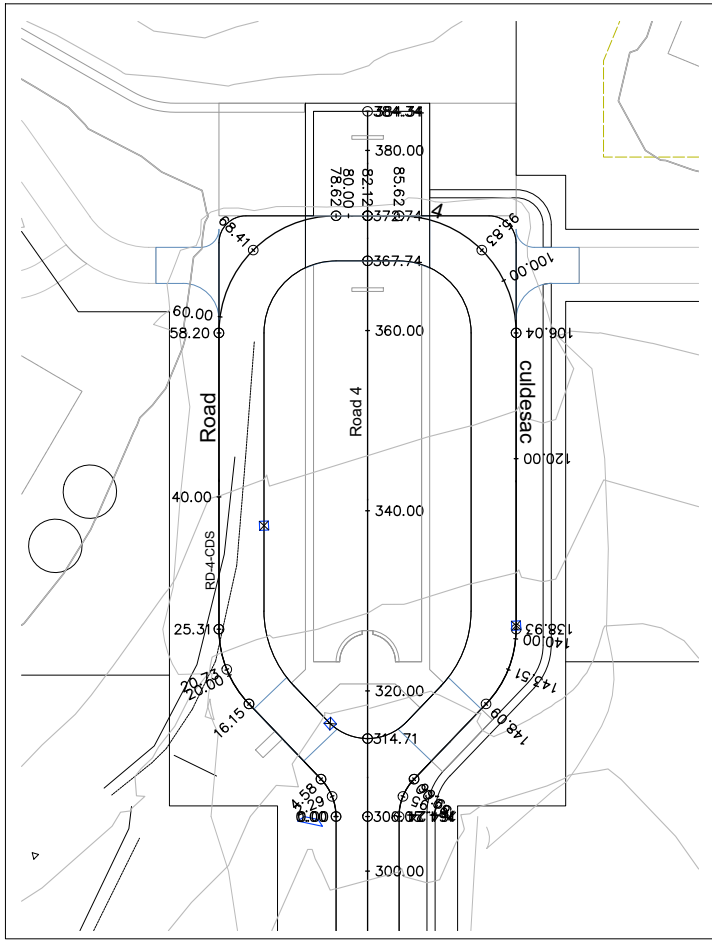

Plan
Scale 1:1000

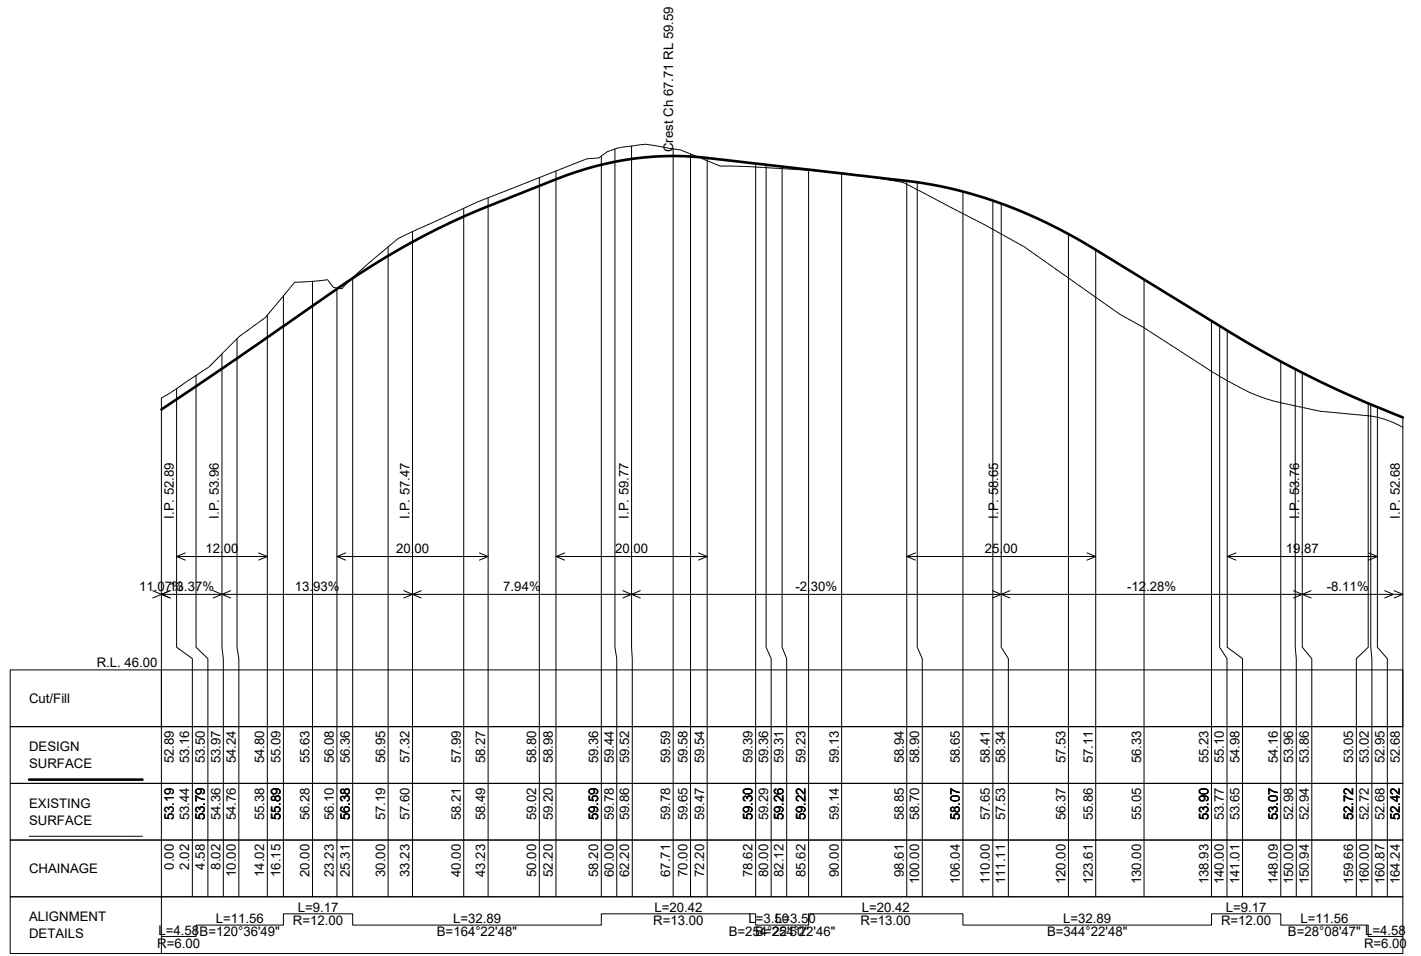

Long Section
Scale 1:500 H & 1:100 V

This plan is NOT to be used for construction purposes unless it carries the approval stamp of the local authority.

Issue	Date	Amendment	App'd

Client:
McAuleys No.1 Pty. Ltd.

Project:
**Proposed Community title Subdivision
53 McAuleys Lane, Myocum
Lot 8 DP.589795**

Title:
**Road 4 Culdesac Head
Plan & Long Section**

Do not scale drawing. Use written dimensions only
This plan is copyright © All rights reserved.


ARDILL PAYNE
& Partners

ENGINEERS PLANNERS SURVEYORS
ENVIRONMENTAL PROJECT MANAGEMENT


BALLINA 45 River Street Ph. 02 6686 3280
GUNNEDAH 285 Conadilly Street Ph. 02 6742 9955
A.B.N. 51 808 558 977 e-mail: info@ardillpayne.com.au



Design	PB	Scale at A1	as shown	Date	18.10.23
Drawn	PB	Datum	AHD		
Checked		C3D File	10431-DESIGN		
Approved		Dwg File	10431-DA-PLANS		
Job No.	10431	Dwg No.	DA-C12	Issue	.

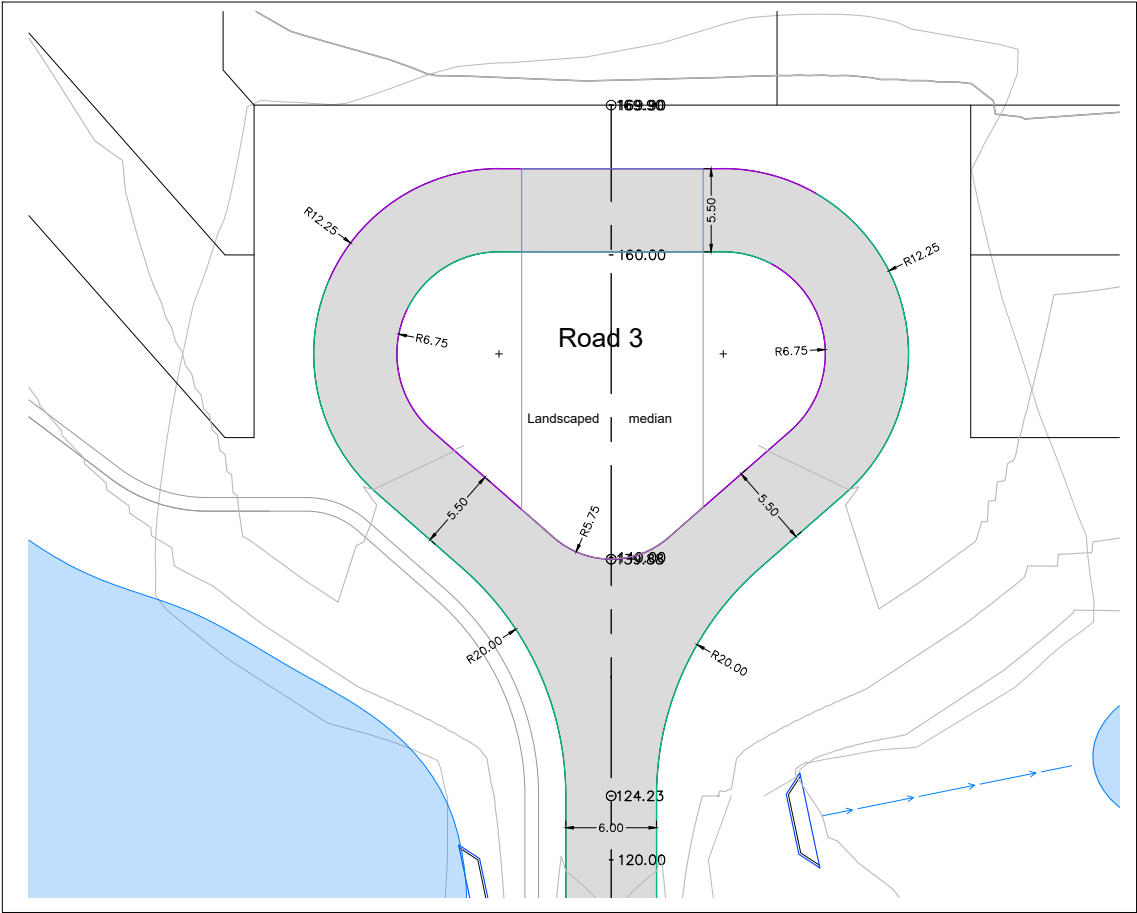

Plan - Road34 Culdesac
Scale 1:250

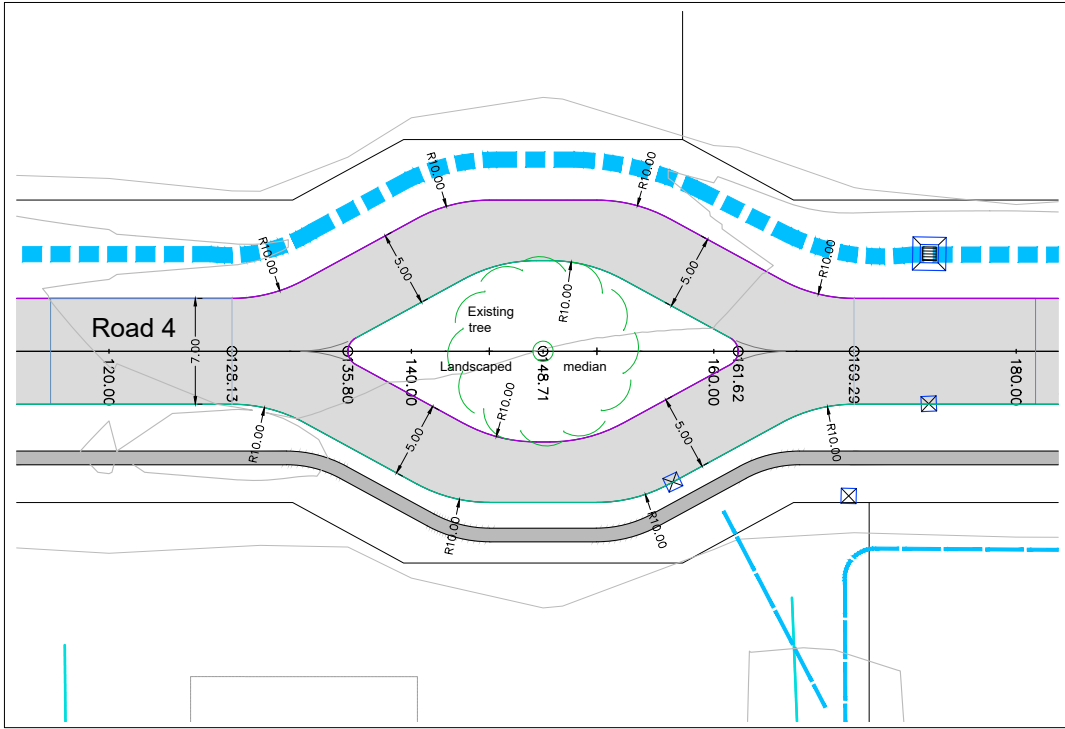

Plan - Road 4 Median Island
Scale 1:250

LEGEND

ROADS

- Flush kerb
- Layback kerb & channel
- Road crest
- Road sag
- Direction of fall
- Extend of road BEW


STORMWATER

- Stormwater pit
- Stormwater headwall
- Stormwater pipeline
- Open drainage swale


STRUCTURES

- Retaining walls

This plan is NOT to be used for construction purposes unless it carries the approval stamp of the local authority.

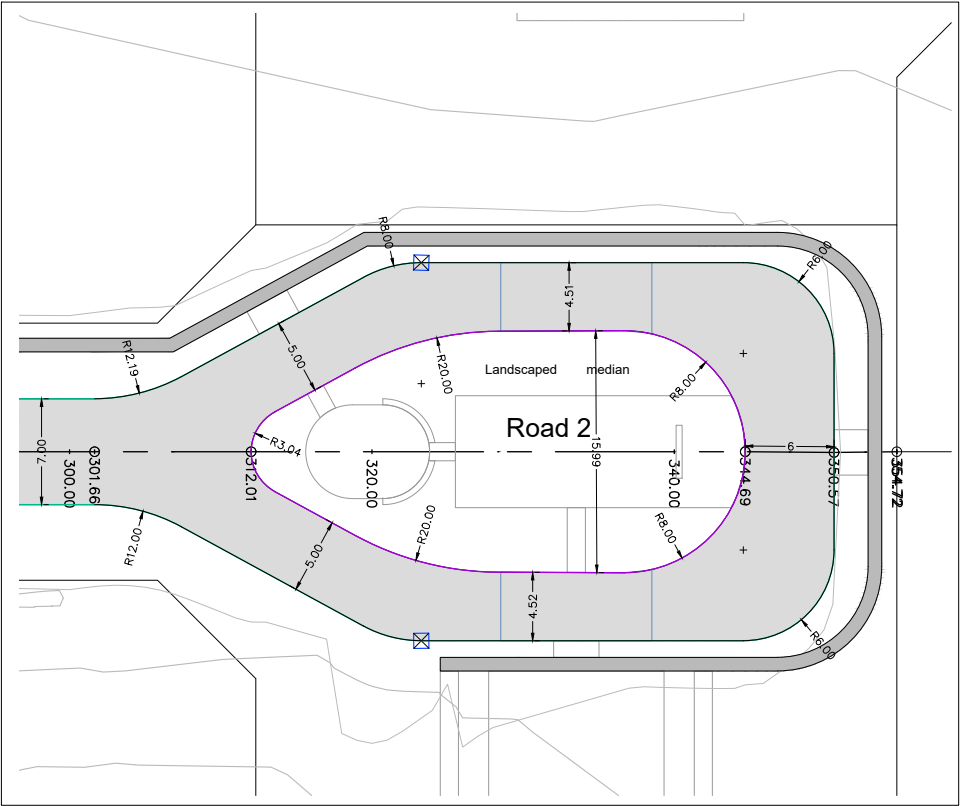

Plan - Road 2 Culdesac
Scale 1:250

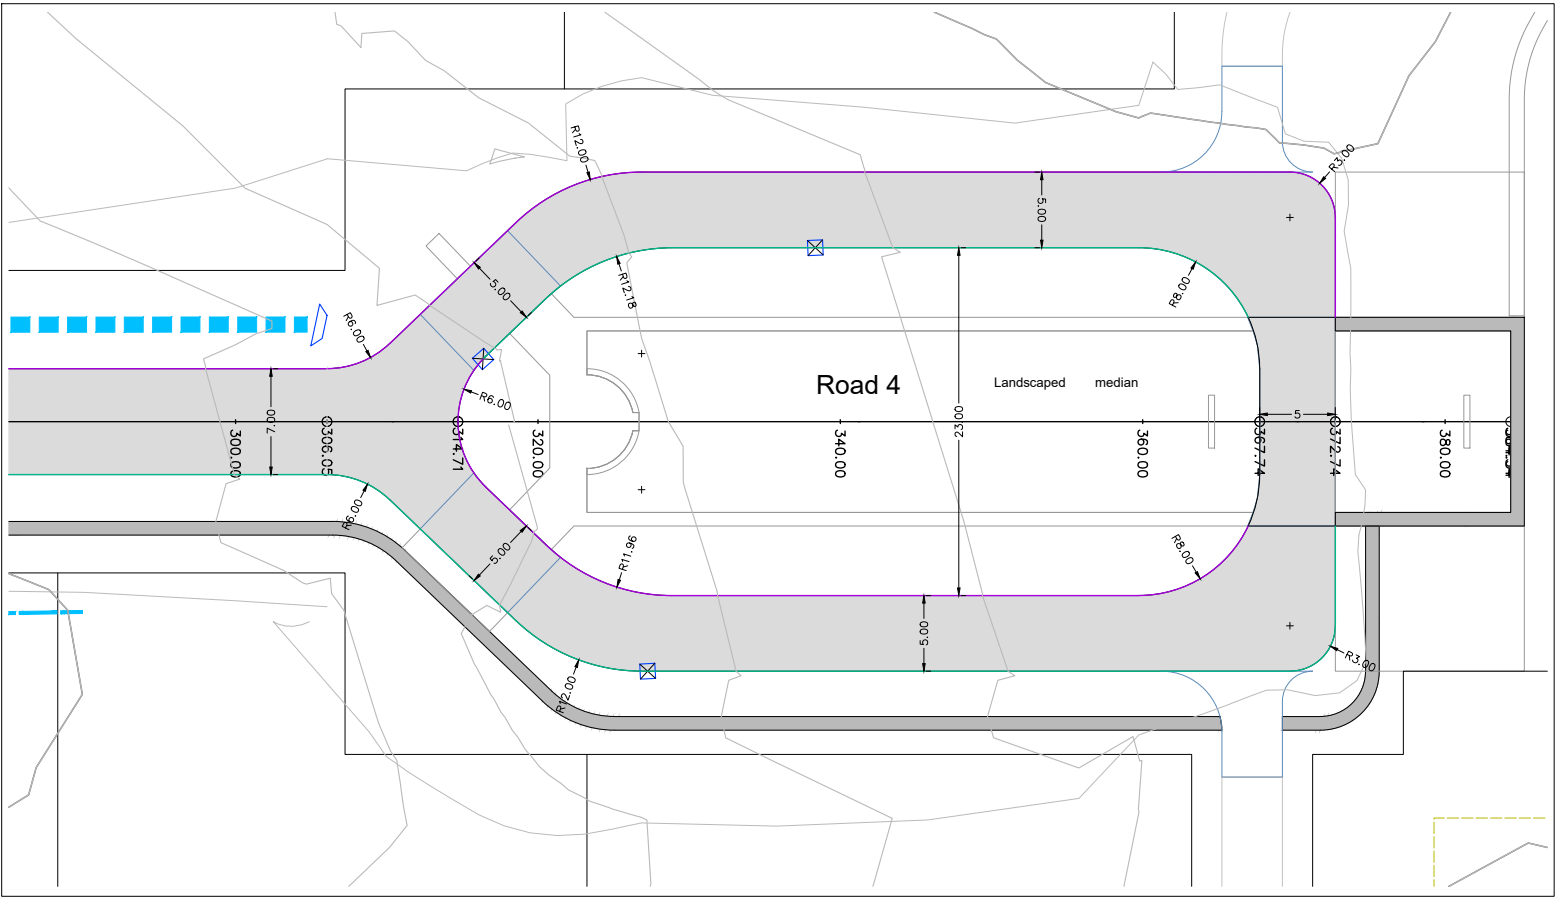

Plan - Road 4 Culdesac
Scale 1:250

Issue	Date	Amendment	App'd

Client:	McAuleys No.1 Pty. Ltd.
---------	-------------------------

Project:	Proposed Community title Subdivision 53 McAuleys Lane, Myocum Lot 8 DP.589795
----------	---


Title:	Concept Cul-de-sacs roads 2, 3, 4
Do not scale drawing. Use written dimensions only This plan is copyright © All rights reserved.	

ARDILL PAYNE
ENGINEERS PLANNERS SURVEYORS
ENVIRONMENTAL PROJECT MANAGEMENT



BALLINA
GUNNEDAH
A,B,N, 51 808 558 977

45 River Street
285 Conadilly Street
Ph. 02 6686 3280
Ph. 02 6742 9955
e-mail: info@ardillpayne.com.au

Design	PB	Scale at A1	1:250	Date	18.10.23
Drawn	PB	Datum	AHD		
Checked		C3D File	10431-DESIGN		
Approved		Dwg File	10431-DA-PLANS		
Job No.	10431	Dwg No.	DA-C13	Issue	.

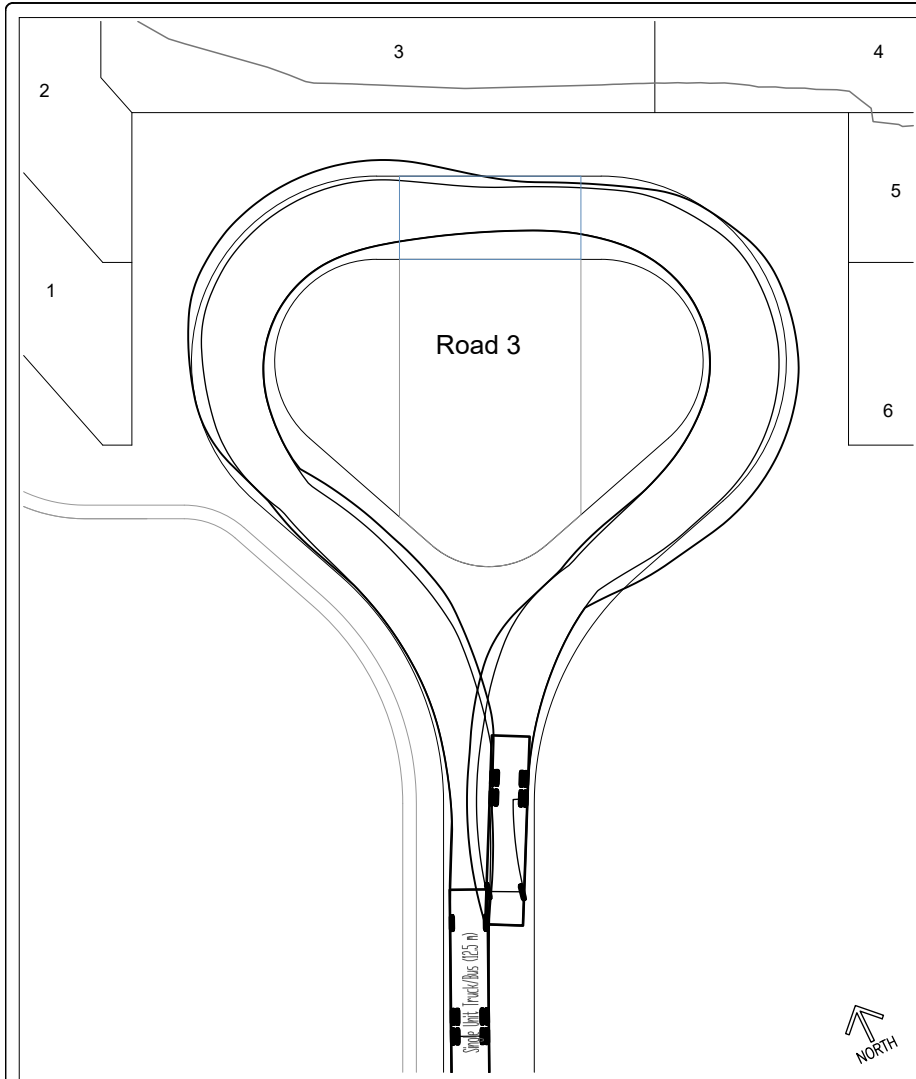


Plan - Road 3 Culdesac
Scale 1:250

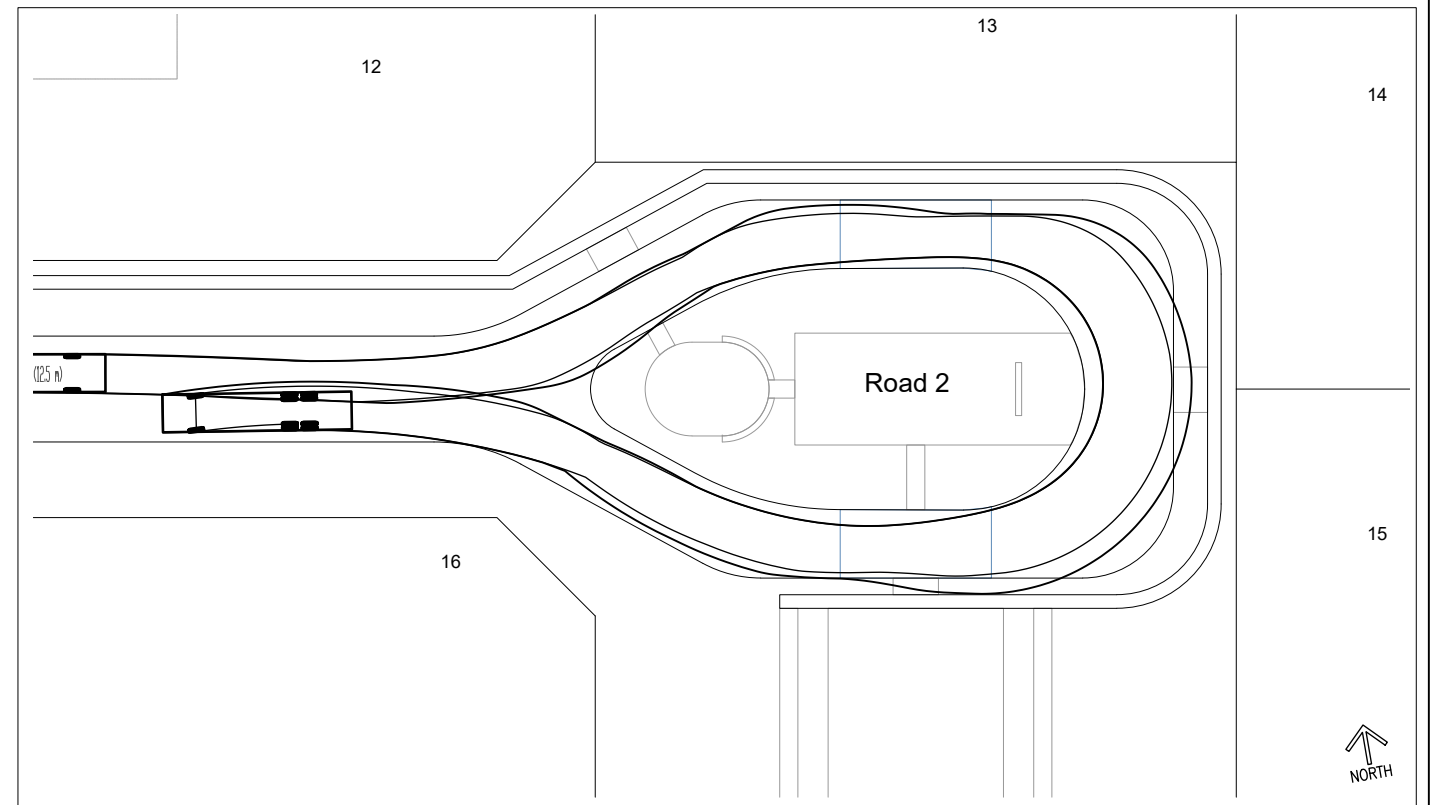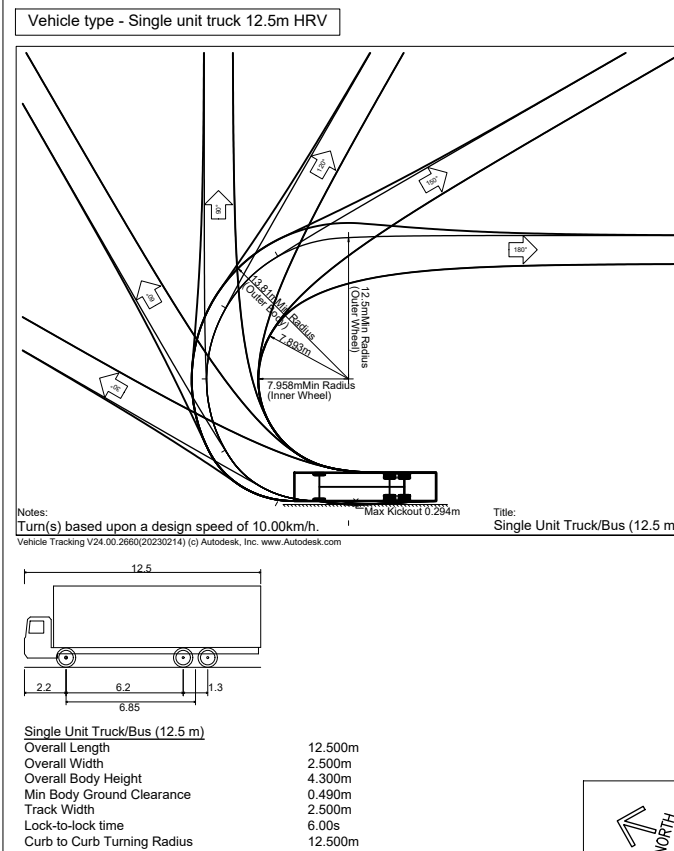


Plan - Road 2 Culdesac
Scale 1:250

This plan is NOT to be used for construction purposes unless it carries the approval stamp of the local authority.

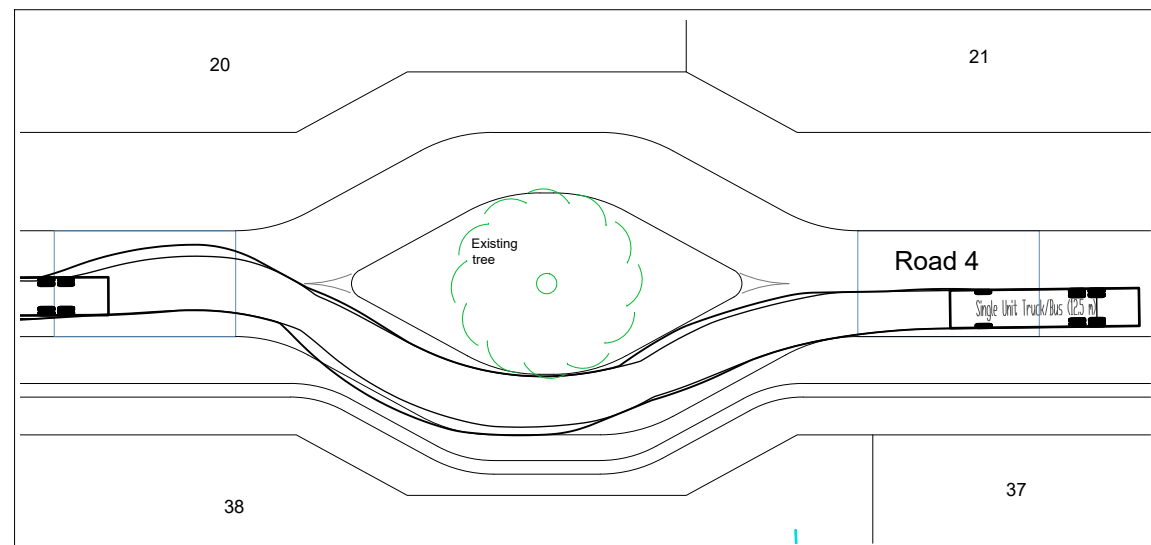

Plan - Road 4 Median Island
Scale 1:250

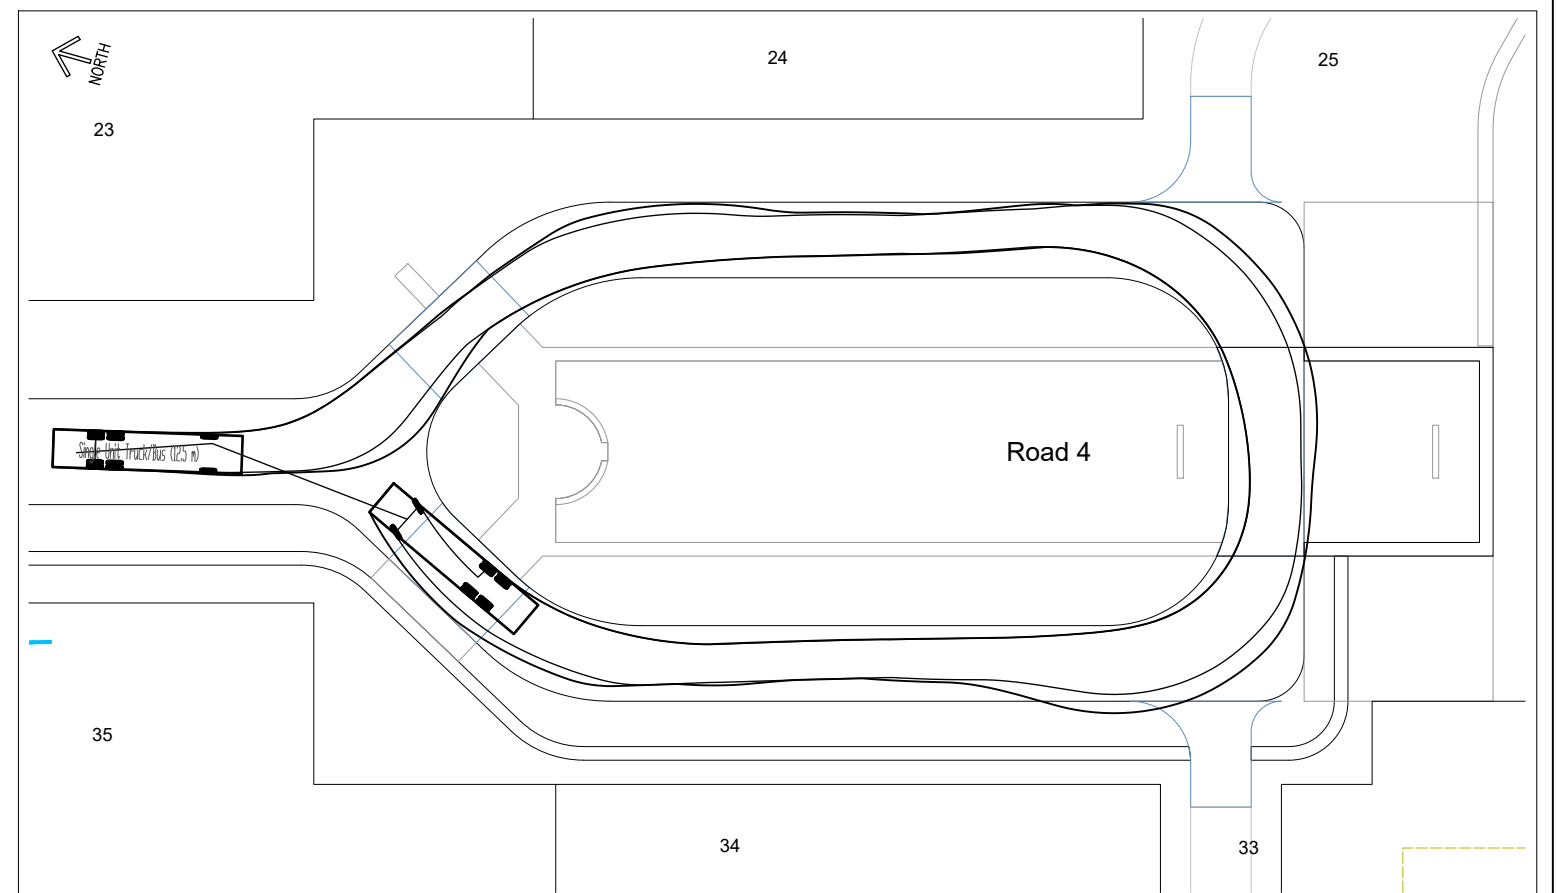

Plan - Road 4 Culdesac
Scale 1:250

10 100 200 300 400 500 600 700 800				Table of millimetres			
Client:				Project:			
McAuleys No.1 Pty. Ltd.				Proposed Community title Subdivision 53 McAuleys Lane, Myocum Lot 8 DP.589795			
Title:				Title:			
HRV Truck turnpaths Cul-de-sacs & median roads 2, 3, 4				ARDILL PAYNE & PARTNERS ENGINEERS PLANNERS SURVEYORS ENVIRONMENTAL PROJECT MANAGEMENT			
Do not scale drawing. Use written dimensions only This plan is copyright © All rights reserved.				BALLINA 45 River Street Ph. 02 6686 3280 GUNNEDAH 285 Conadilly Street Ph. 02 6742 9955 A.B.N. 51 808 558 977 e-mail: info@ardillpayne.com.au			
Design PB				Scale at A1 1:250 Date 18.10.23			
Drawn PB				Datum AHD			
Checked				C3D File 10431-DESIGN			
Approved				Dwg File 10431-DA-PLANS			
Job No. 10431				Dwg No. DA-C14			
Issue				Issue			


This plan is NOT to be used for construction purposes unless it carries the approval stamp of the local authority.

LEGEND

- ROADS**
- Flush kerb
 - Layback kerb & channel
 - Road crest
 - Road sag
 - Direction of fall
 - Extend of road BEW
- STORMWATER**
- Stormwater pit
 - Stormwater headwall
 - Stormwater pipeline
 - Open drainage swale
 - Existing gully line
 - Roofwater overflow direction
- EARTHWORKS**
- Earthworks fill



NOTE
Contour interval 2m

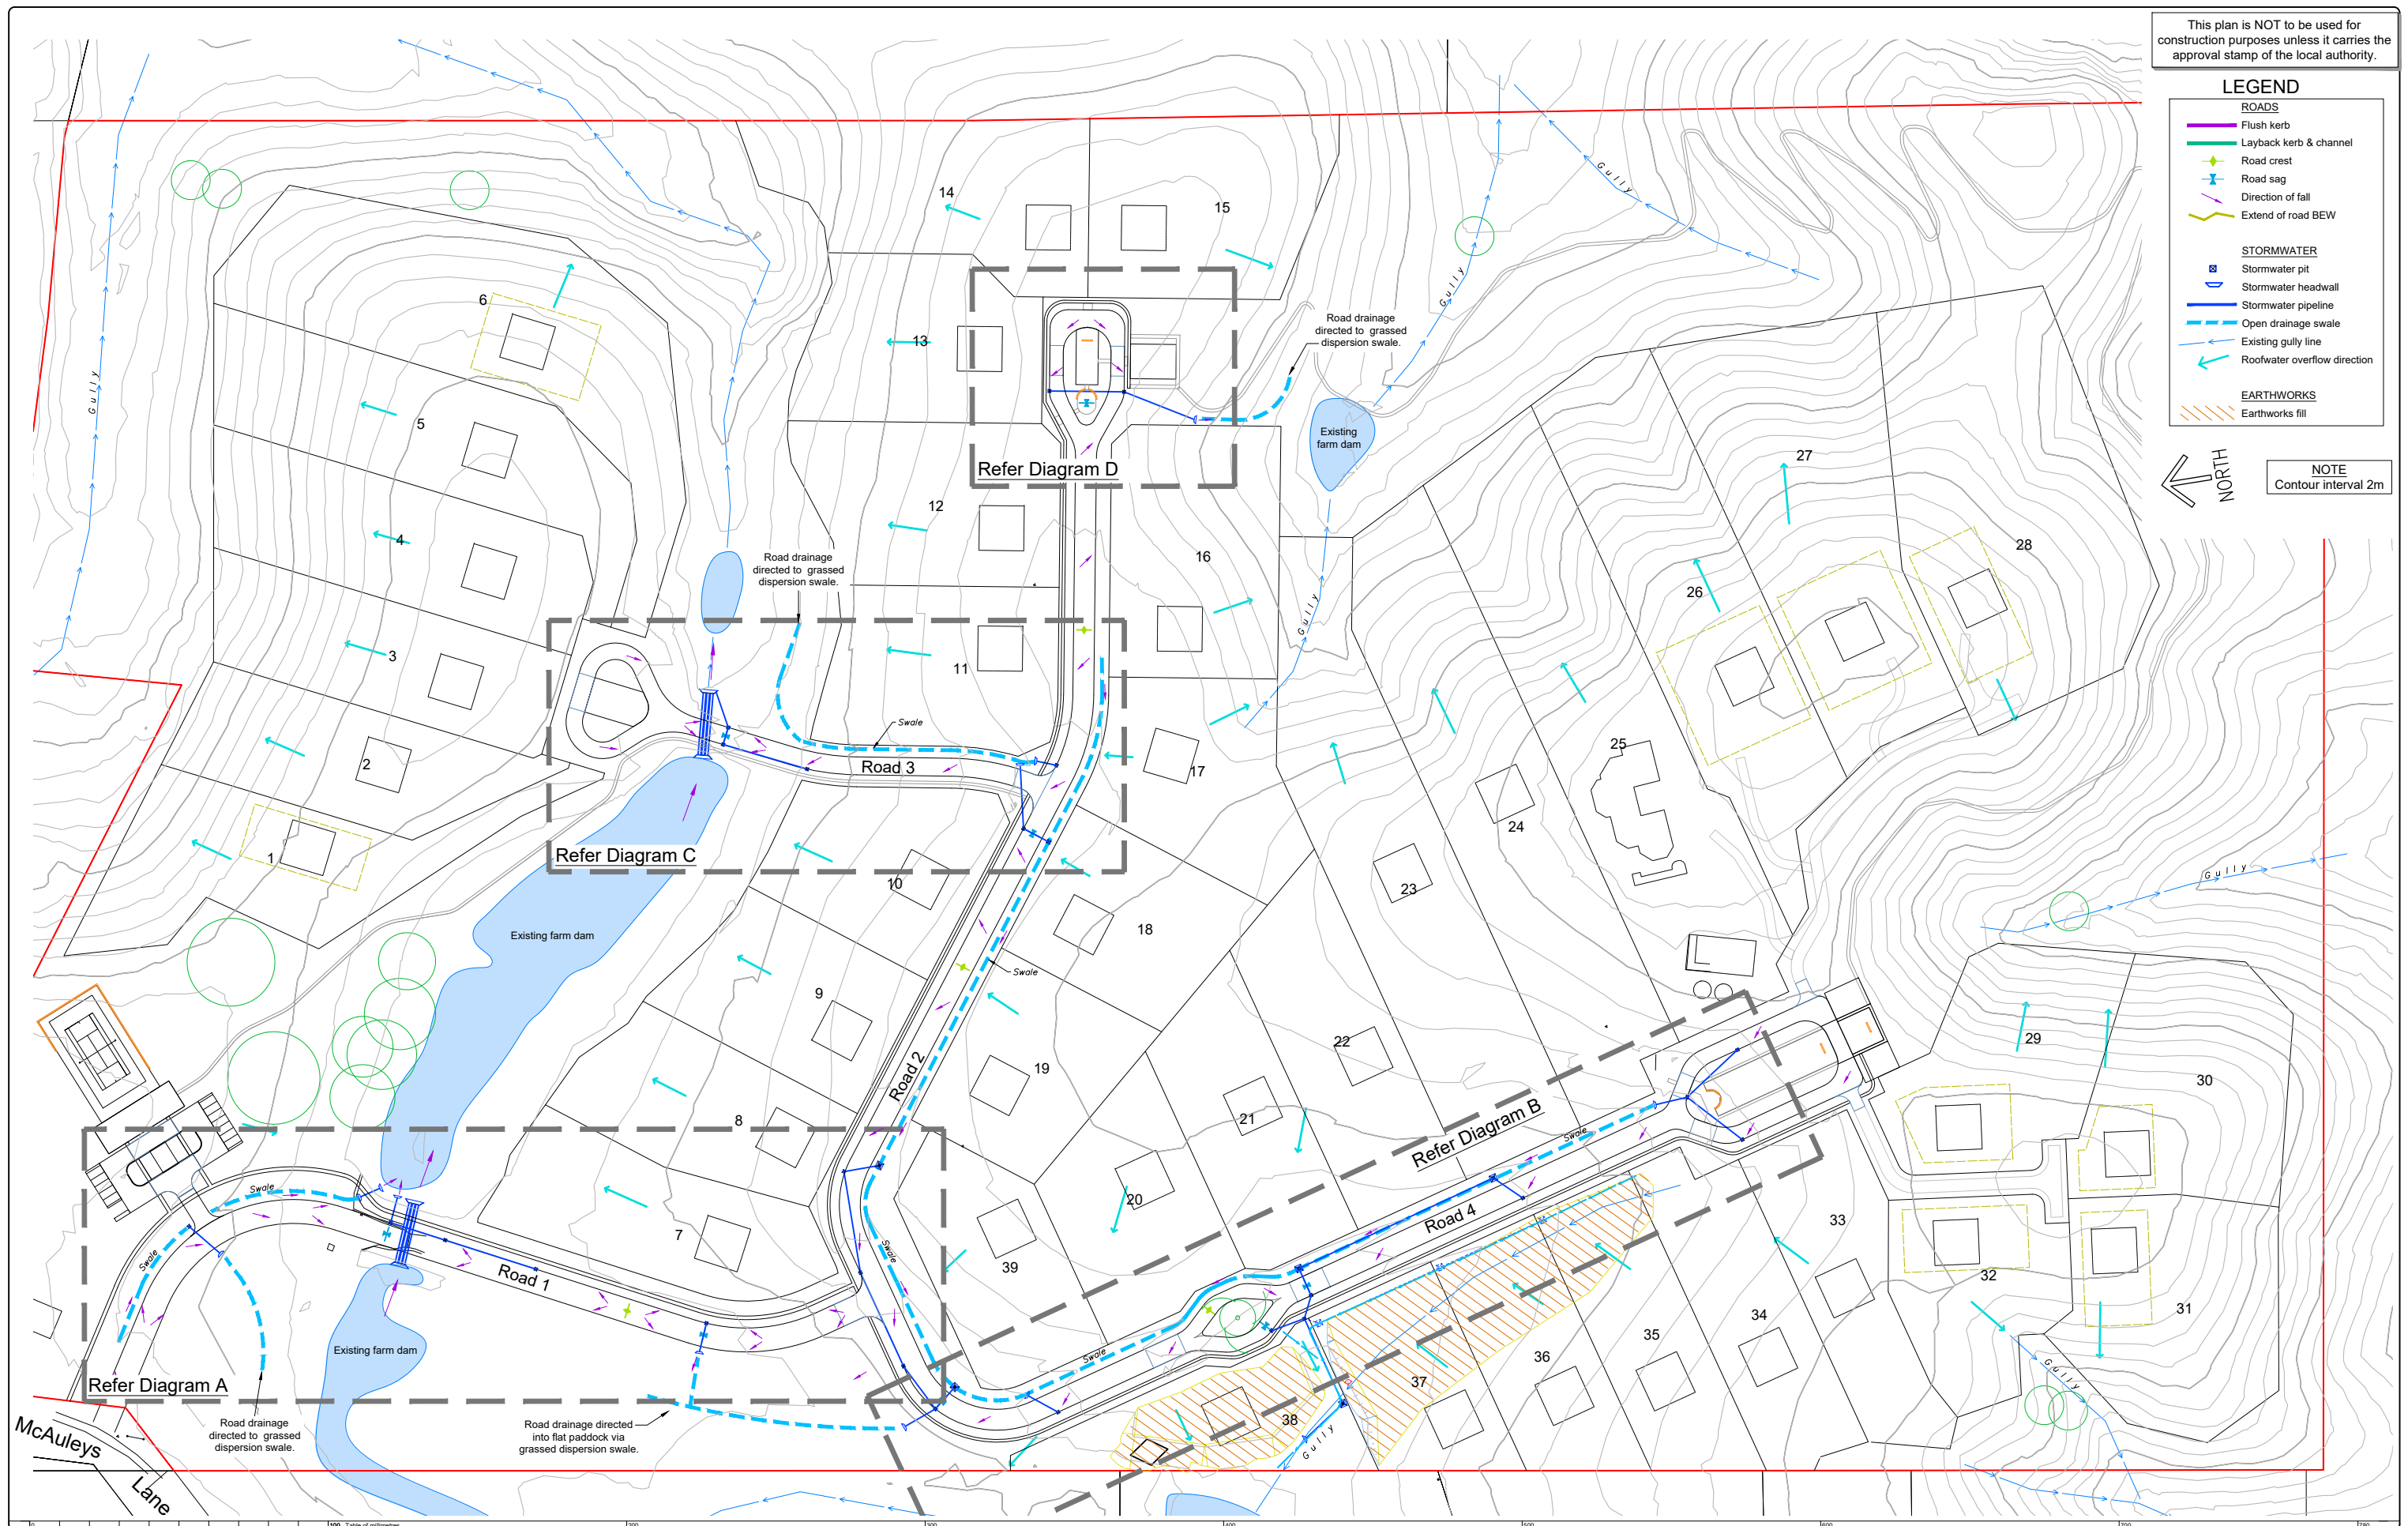

Issue	Date	Amendment	App'd

Client:
McAuleys No.1 Pty. Ltd.

Project:
**Proposed Community title Subdivision
53 McAuleys Lane, Myocum
Lot 8 DP.589795**





Title:
**Concept stormwater
Layout plan**

Do not scale drawing. Use written dimensions only.
This plan is copyright © All rights reserved.

ARDILL PAYNE
ENGINEERS PLANNERS SURVEYORS
ENVIRONMENTAL PROJECT MANAGEMENT

BALLINA GUNNEDAH
45 River Street Ph. 02 6686 3280
285 Conadilly Street Ph. 02 6742 9955
A.B.N. 51 808 558 977 e-mail: info@ardillpayne.com.au

Design	PB	Scale at A1	1:1000	Date	18.10.23
Drawn	PB	Datum	AHD		
Checked		C3D File	10431-DESIGN		
Approved		Dwg File	10431-DA-PLANS		
Job No.	10431	Dwg No.	DA-C15	Issue	

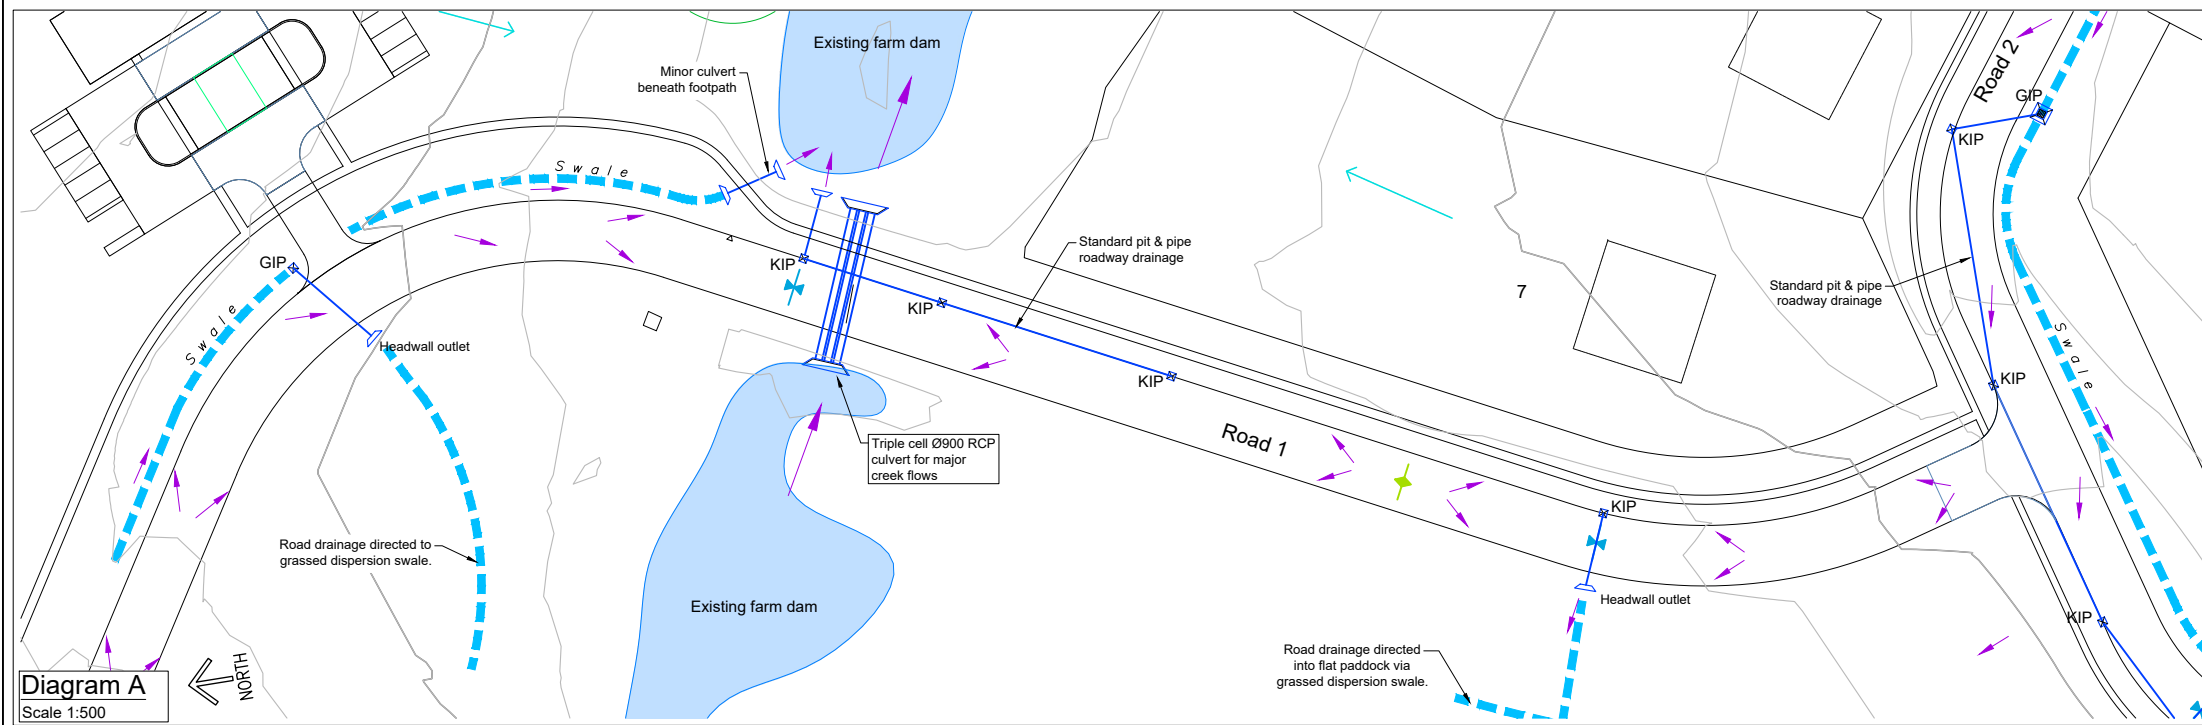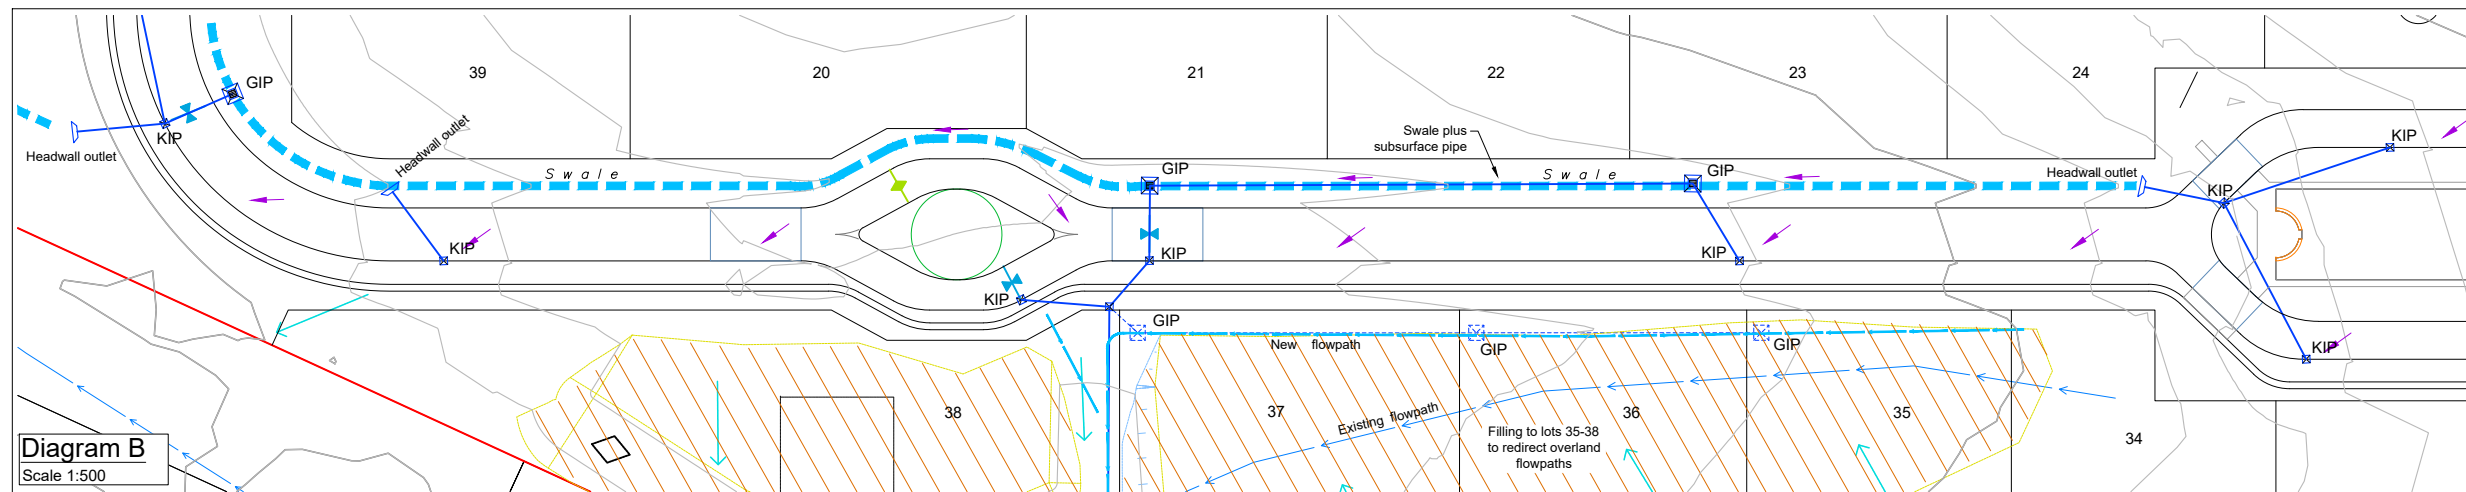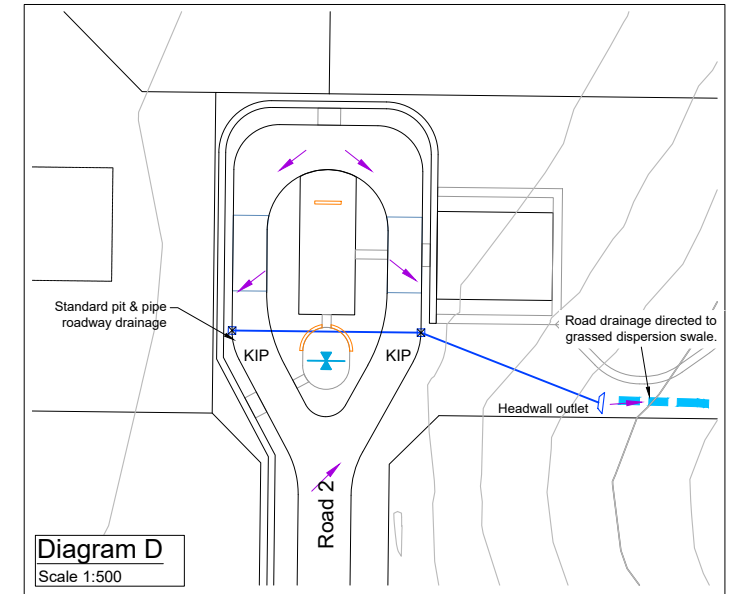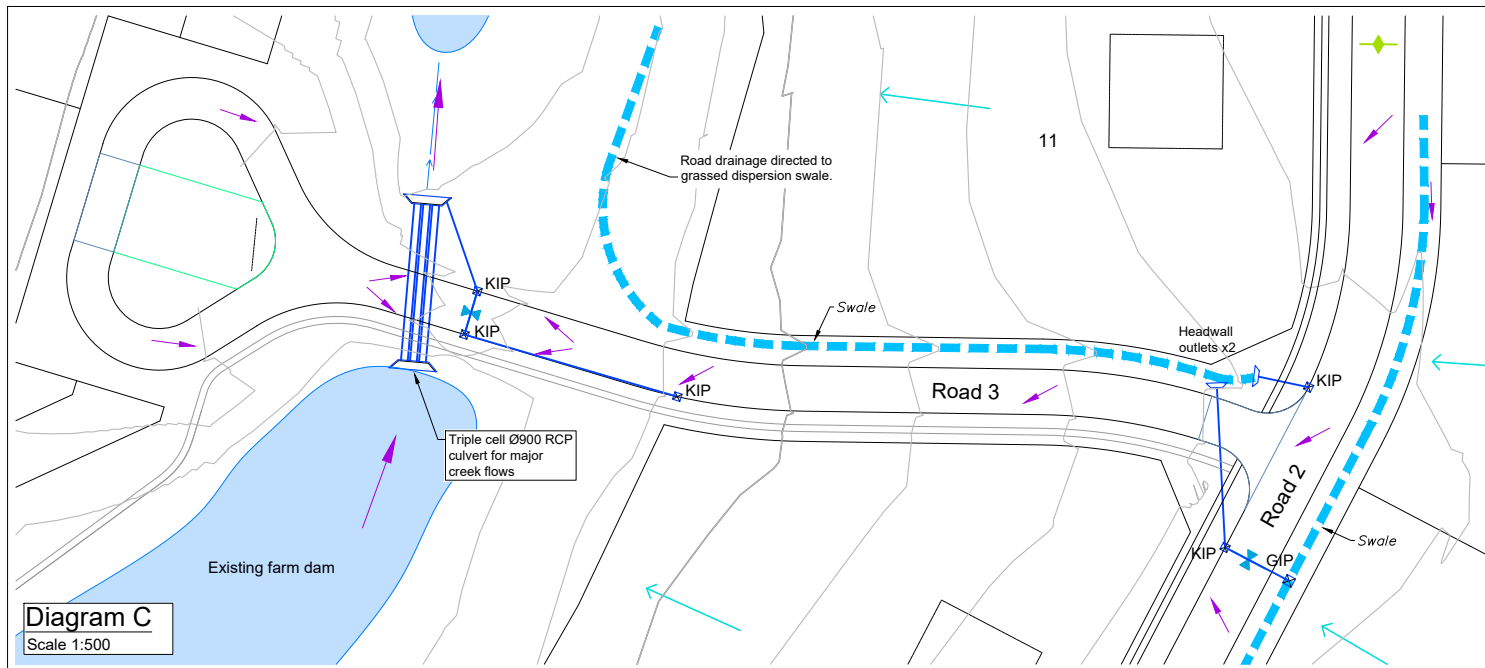

LEGEND

ROADS

- Flush kerb
- Layback kerb & channel
- Road crest
- Road sag
- Direction of fall
- Extend of road BEW

STORMWATER

- Stormwater pit
- Stormwater headwall
- Stormwater pipeline
- Open drainage swale
- Existing gully line
- Roofwater overflow direction

EARTHWORKS

- Earthworks fill

NOTE
Contour interval 2m

This plan is NOT to be used for construction purposes unless it carries the approval stamp of the local authority.

Issue	Date	Amendment	App'd

Client:
McAuleys No.1 Pty. Ltd.

Project:
**Proposed Community title Subdivision
53 McAuleys Lane, Myocum
Lot 8 DP.589795**

Title:
**Concept stormwater
detailed plan**

Do not scale drawing. Use written dimensions only
This plan is copyright © All rights reserved.

ARDILL PAYNE
& Partners
ENGINEERS PLANNERS SURVEYORS
ENVIRONMENTAL PROJECT MANAGEMENT

BALLINA 45 River Street Ph. 02 6686 3280
GUNNEDAH 285 Conadilly Street Ph. 02 6742 9955
A.B.N. 51 808 558 977 e-mail: info@ardillpayne.com.au



Design	PB	Scale at A1	1:500	Date	18.10.23
Drawn	PB	Datum	AHD		
Checked		C3D File	10431-DESIGN		
Approved		Dwg File	10431-DA-PLANS		
Job No.	10431	Dwg No.	DA-C16	Issue	