

## NOTES

### Survey Intent

This detail survey was undertaken to locate the visible site features, including the topography & improvements thereon. It is not a "Land Survey" as defined by the Surveying and Spatial Information Act, 2002. As such, no boundary fixation was undertaken to accurately determine the parcel boundaries, the available land area or its dimensions. The dimensions shown have been derived from the relevant registered plans held by the Land Titles Office. No work was undertaken to verify these dimensions. Should accurate boundary locations be required such as in work relying on critical setbacks from the street or boundaries, further survey work would need to be undertaken to accurately locate the boundaries, which may include the registration of a survey redefining the property. The Certificate of Title has not been investigated. Encumbrances may exist which are not identified on this plan, and therefore, a full investigation should be undertaken to assess any possible implications.

### Underground Services

The location of the services shown hereon have been derived from a combination of field survey of visible components and records obtained from the appropriate authority. The exact location of these services, and any others may therefore vary and should be verified with the relevant authorities and or the "Dial before you Dig" service prior to any works being undertaken. Should any work be undertaken on or adjacent to the site to which this survey refers it is the responsibility of the person doing the work to locate any service that may be affected by that work. Numerous services including optic fibre cable may exist in the area and not all services may have been shown in our plan. Whilst due care was used in compiling this information, no responsibility can be accepted or taken by Ardill Payne & Partners for any inaccuracies or omissions shown or not shown hereon.

### Level Datum

Level Datum: AHD Origin: PM30284 (RL 2.592 AHD) Contour Interval: 0.1m  
Do not Scale Heights

NOTE: For Surveyed Points, Including Tree Details, refer to Autocad Layers: "X-MARK" "X-CODE" & "X-RL"

### Accuracy

The accuracy of the features shown may not be suitable for purposes beyond the intent of the survey. The intended user must determine whether the required accuracy is adequate prior to use. Do not scale off this plan. Relationships of improvements to boundaries are diagrammatic only. This plan has been created at a scale of 1:200 and may not be satisfactory for other purposes. The accuracy of any enlargement or other reproduction may be less than that of the original. No responsibility will be accepted by Ardill Payne & Partners for use contrary to these terms.

### Trees

Only trees deemed substantial have been located. This generally includes those with trunks over 100mm in diameter when measured 1m from the ground. Tree spread and trunk diameters shown are diagrammatic only & may not be symmetrical. Tree heights are estimated. An attempt has been made to identify tree species where possible, the intended user must verify species with a qualified professional before using any tree species outside of the intent of the survey.


Autocad codes are expressed as follows:  
TR/SPECIES/TRUNK/HEIGHT/SPREAD where:  
SPECIES = Tree species (if known)  
TRUNK = Approx. Trunk Diameter in mm  
HEIGHT = Approx Height in Metres  
SPREAD = Approx Foliage Diameter in Metres

Any permitted downloading, electronic storage, display, print, copy or reproduction of this survey should contain no alteration or addition to the survey.

The title block and these notes are an integral part of this drawing and are not to be removed.



SCALE 1:200

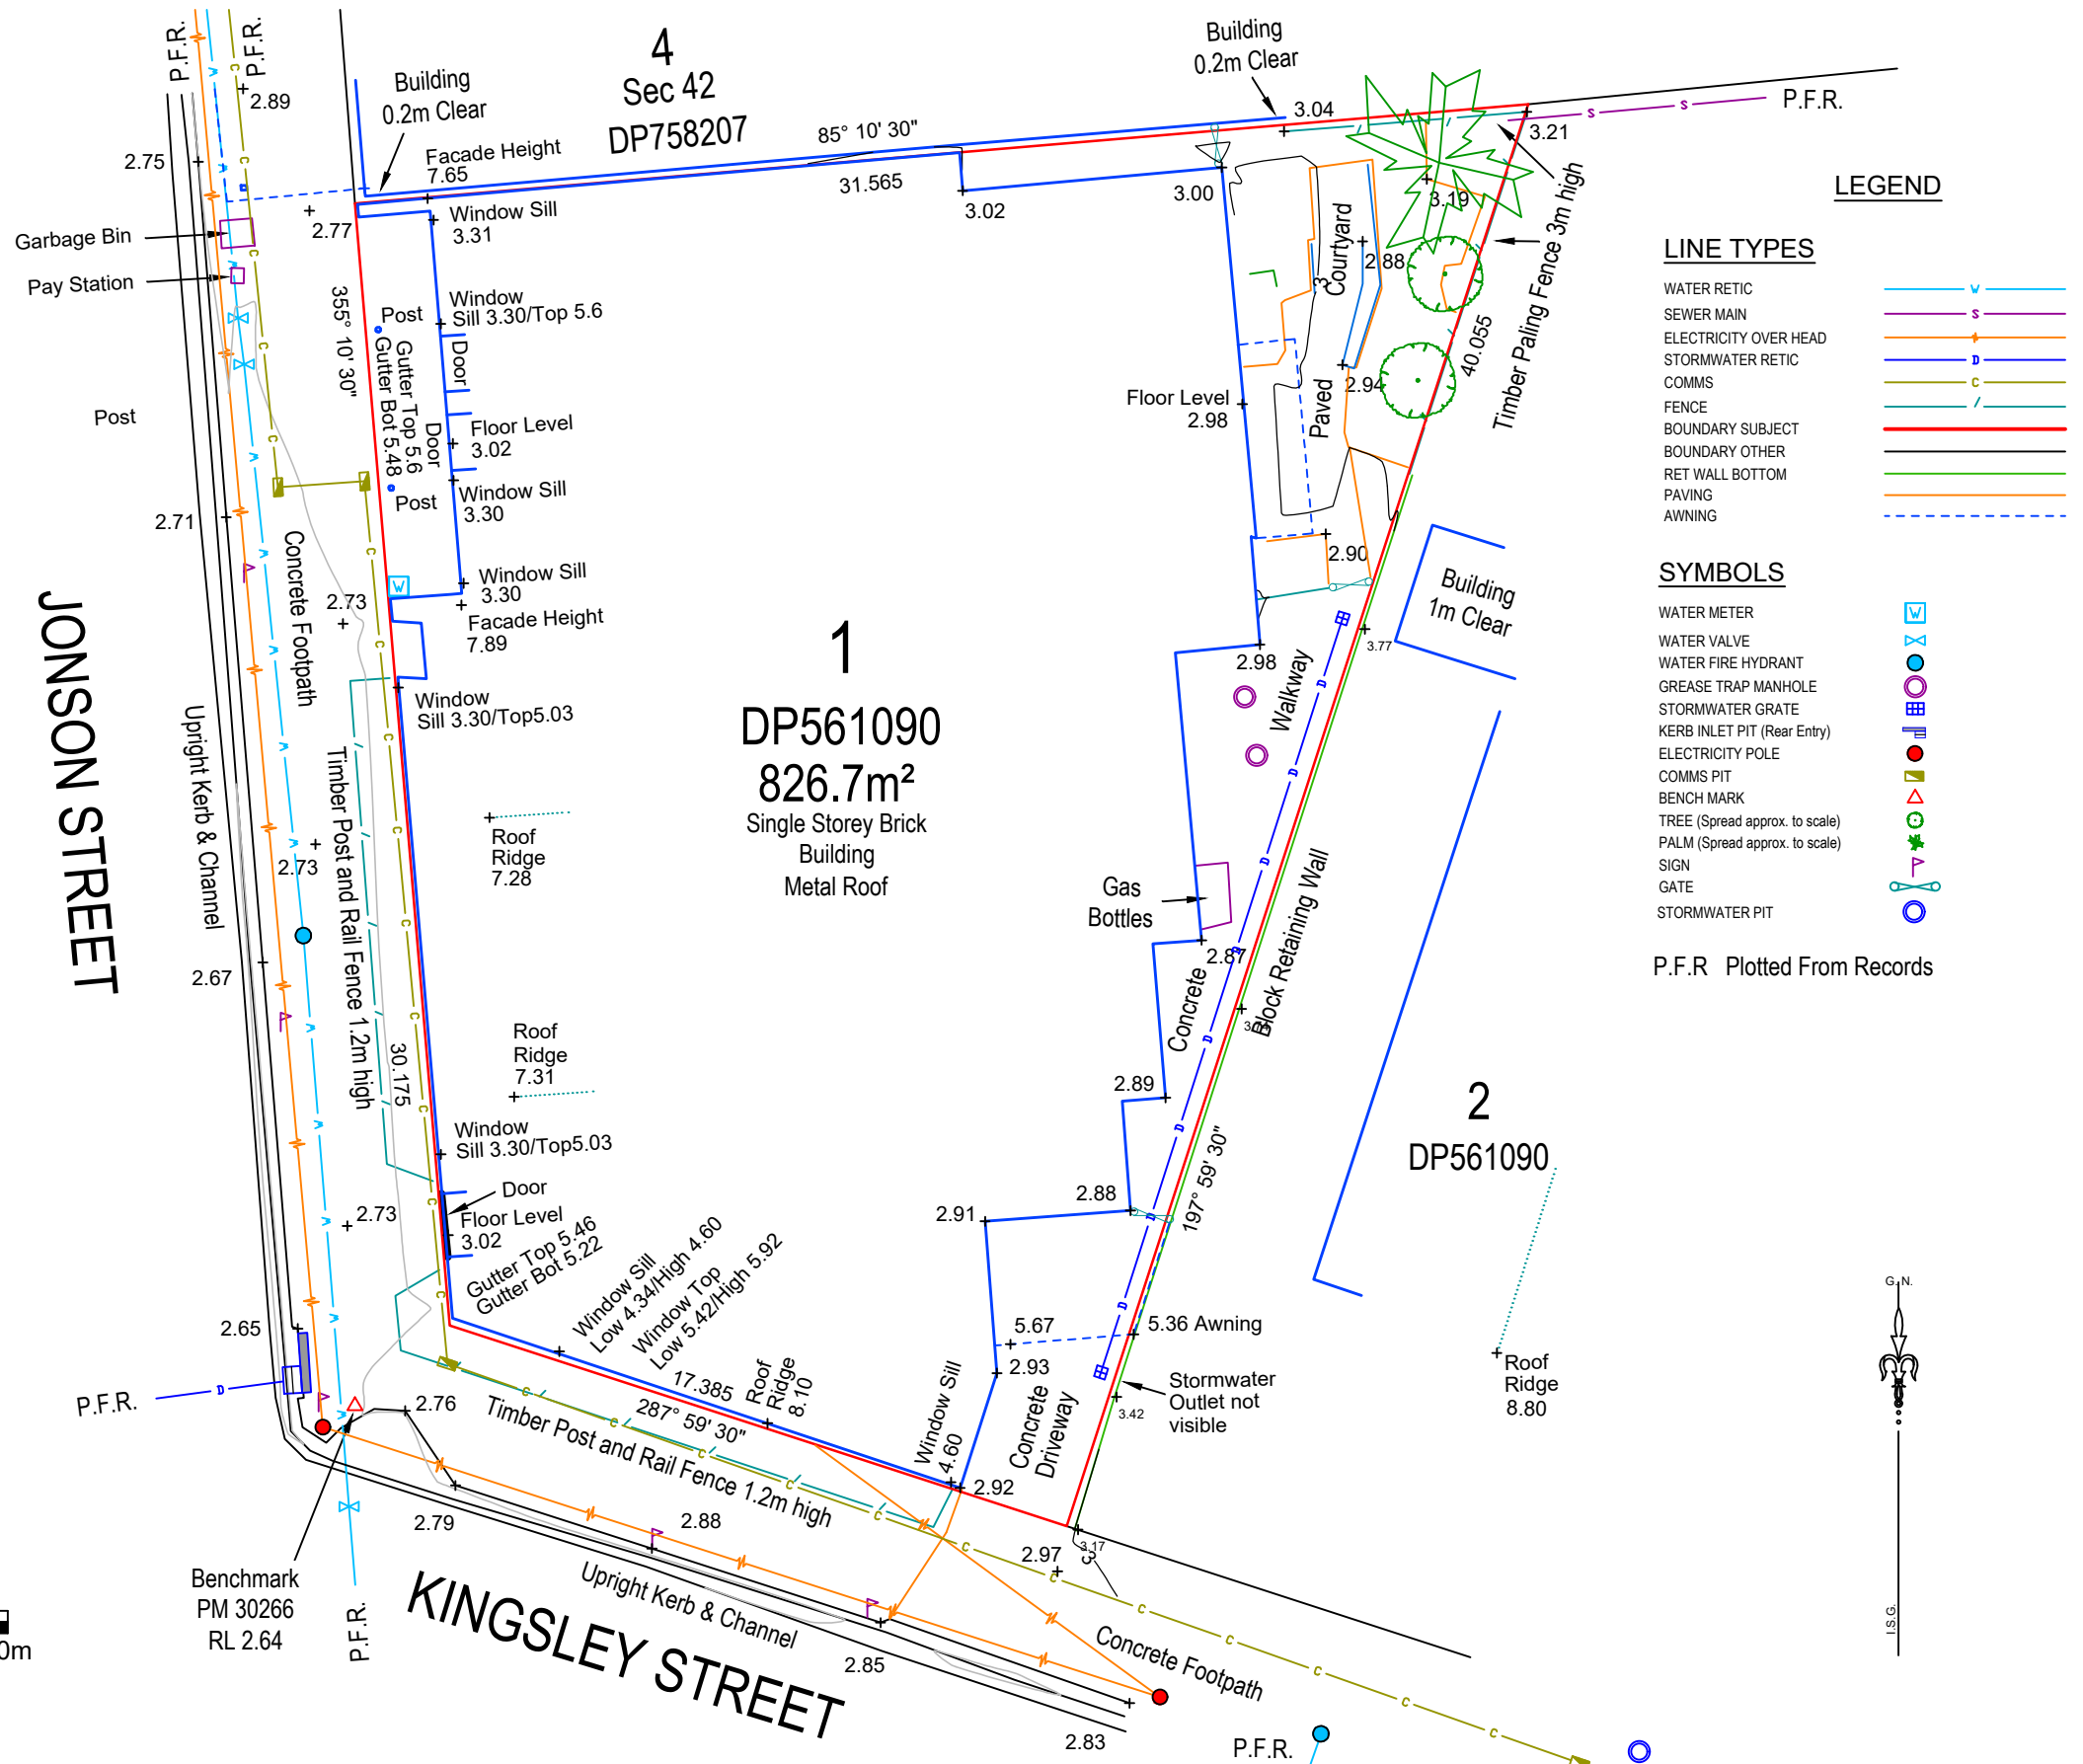

Project:

115 Jonson Street, Byron Bay  
Lot 1 in DP561090

Do not scale drawing. Use written dimensions only  
This plan is copyright © All rights reserved.

Client: Hemmes Property Pty Ltd

Title:

Contour & Detail Survey

**ARDILL PAYNE**  
& ENGINEERS PLANNERS SURVEYORS  
ENVIRONMENTAL PROJECT MANAGEMENT

BALLINA 45 River Street Ph. 02 6686 3280  
A.B.N. 51 808 558 977 e-mail: info@ardillpayne.com.au



|          |        |             |          |
|----------|--------|-------------|----------|
| Surveyed | PE     | Scale at A3 | 1:200    |
| Drawn    | RH     | Datum       | A.H.D.   |
| Date     | 3/8/21 | Acad File   | 10876S01 |
| Checked  | RJJ    | Approved    |          |
| Job No.  | 10876  | Dwg No.     | S01      |
|          |        | Issue       | B        |