


DRAWING INDEX

SHEET NUMBER	DRAWING NUMBER	TITLE
1	24166-CIV-DA01	DRAWING LIST AND SITE LOCALITY
2	24166-CIV-DA02	CONCEPT ACCESS PLAN
3	24166-CIV-DA03	TYPICAL CROSS SECTIONS
4	24166-CIV-DA04	DRIVEWAY LAYOUT AND LONG SECTION
5	24166-CIV-DA05	CROSS SECTION SHEET 1
6	24166-CIV-DA06	CROSS SECTION SHEET 2
7	24166-CIV-DA07	CONCEPT SHED EARTHWORK PLAN
8	24166-CIV-DA08	B85 VEHICLE CIRCULATION

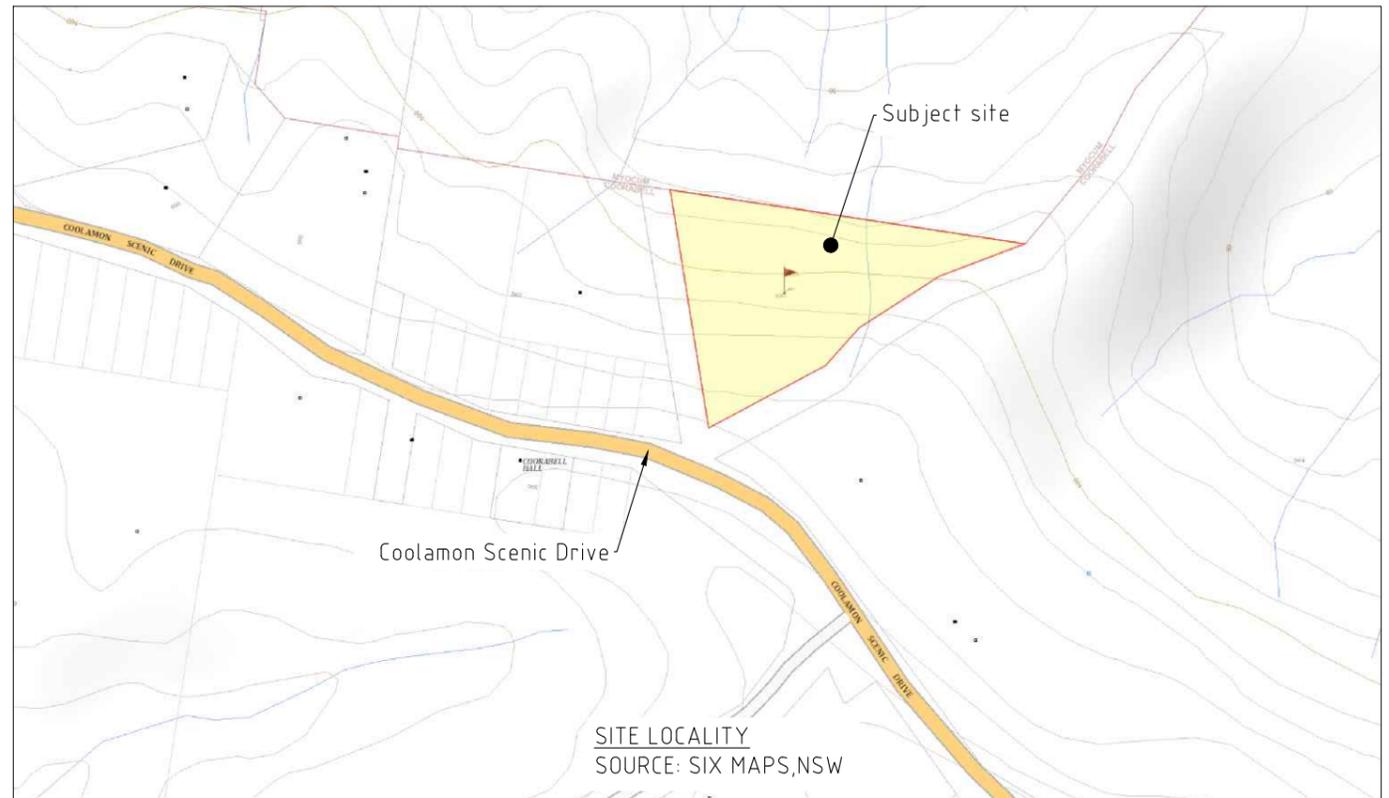


REV	REVISION DESCRIPTION	BY	DATE	FOR INFORMATION							
A	FOR INFORMATION	SA	7/12/2023	<p>THIS DRAWING IS CONFIDENTIAL AND IS THE PROPERTY OF GREG ALDERSON AND ASSOCIATES. IT MUST NOT BE DISCLOSED TO A THIRD PARTY, REPRODUCED, COPIED, OR LENT WITHOUT THE WRITTEN CONSENT OF THE PROPRIETOR.</p> <p>DO NOT SCALE DRAWINGS, USE FIGURED DIMENSIONS</p> <p>REFER COVER SHEET FOR NOTES UNLESS NOTED OTHERWISE</p>	<p>GREG ALDERSON & ASSOCIATES ABN 58 594 160 789 43 Main Street CLUNES NSW 2480 Ph: 02 6629 1552 E: office@aldersonassociates.com.au Web: aldersonassociates.com.au</p>	Client:	Title:	Drawn:	Scale:	Checked:	Date:
						CATHERINE WIJNBERG	DRAWING LIST AND SITE LOCALITY	SA	AS SHOWN		
						Site address:	Project:	Checked:	Original Size:	No. in set:	Revision:
						550 COOLAMON SCENIC DRIVE, COORABELL	CONCEPT ACCESS DESIGN AND CONCEPT BULK EARTHWORKS FOR PROPOSED SHED	AE	A3	01 of 08	
						Job Number:	Drawing Number:				
						24166	24166-CIV-DA-01				



Approximate

KEY:

- PROPOSED DRIVEWAY
- Driveway to be sealed where driveway grade is >12%
- Driveway to be sealed from Coolamon Scenic Drive up to the property boundary
- PROPOSED SWALE DRAIN
- PROPOSED RIP RAP PROTECTION
- APPROXIMATE EXTENT OF BATTER

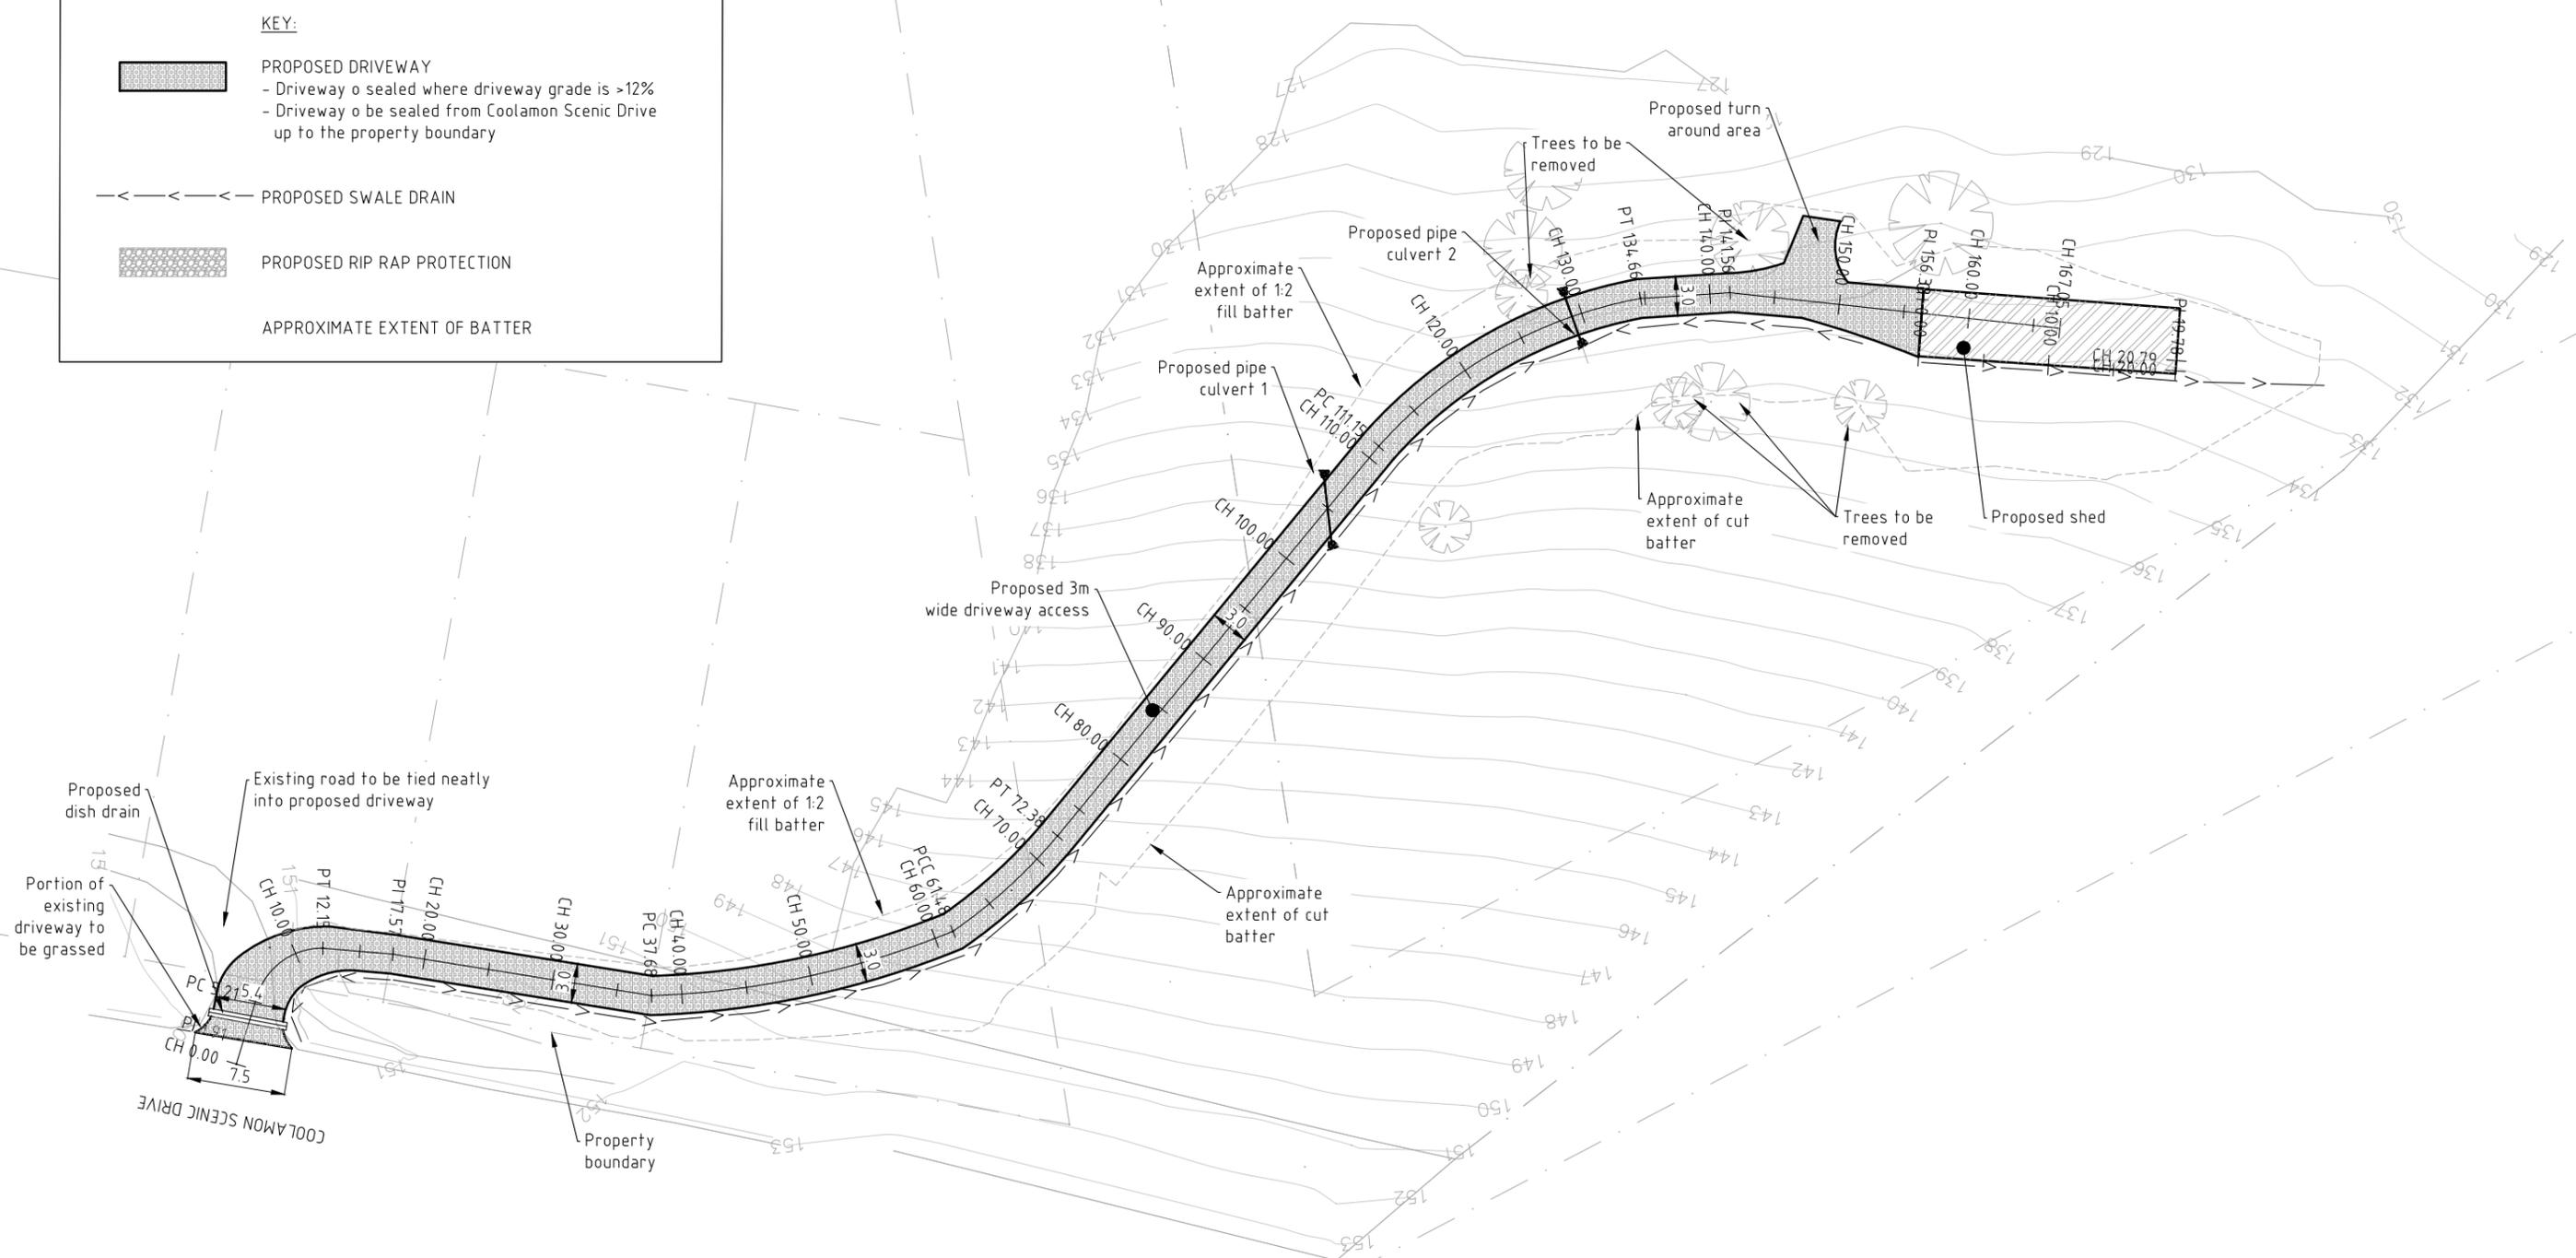

REV	REVISION DESCRIPTION	BY	DATE
A	FOR INFORMATION	SA	7/12/2023

THIS DRAWING IS CONFIDENTIAL AND IS THE PROPERTY OF GREG ALDERSON AND ASSOCIATES. IT MUST NOT BE DISCLOSED TO A THIRD PARTY, REPRODUCED, COPIED, OR LENT WITHOUT THE WRITTEN CONSENT OF THE PROPRIETOR.

DO NOT SCALE DRAWINGS, USE FIGURED DIMENSIONS

REFER COVER SHEET FOR NOTES UNLESS NOTED OTHERWISE

GREG ALDERSON & ASSOCIATES
 ABN 58 594 160 789
 43 Main Street CLUNES NSW 2480
 Ph: 02 6629 1552
 E: office@aldersonassociates.com.au
 Web: aldersonassociates.com.au


Client:
CATHERINE WIJNBERG

Site address:
550 COOLAMON SCENIC DRIVE,
COORABELL


Title:
CONCEPT ACCESS PLAN

Project:
CONCEPT ACCESS DESIGN AND
CONCEPT BULK EARTHWORKS
FOR PROPOSED SHED

FOR INFORMATION			
Drawn: SA	Scale: 1:500	Checked:	Date: 7/12/2023
Checked: AE	Original Size: A3	No. in set: 02 of 08	Revision: A
Job Number: 24166	Drawing Number: 24166-CIV-DA-02		

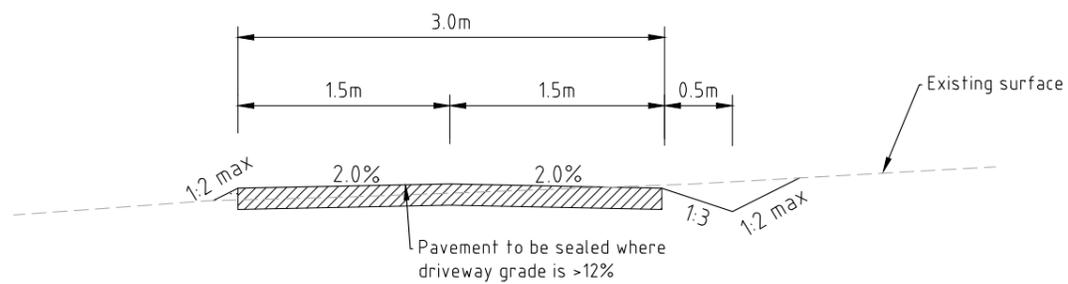

TYPICAL CROSS SECTION WHERE
BATTER HEIGHT IS < 1m
1:50

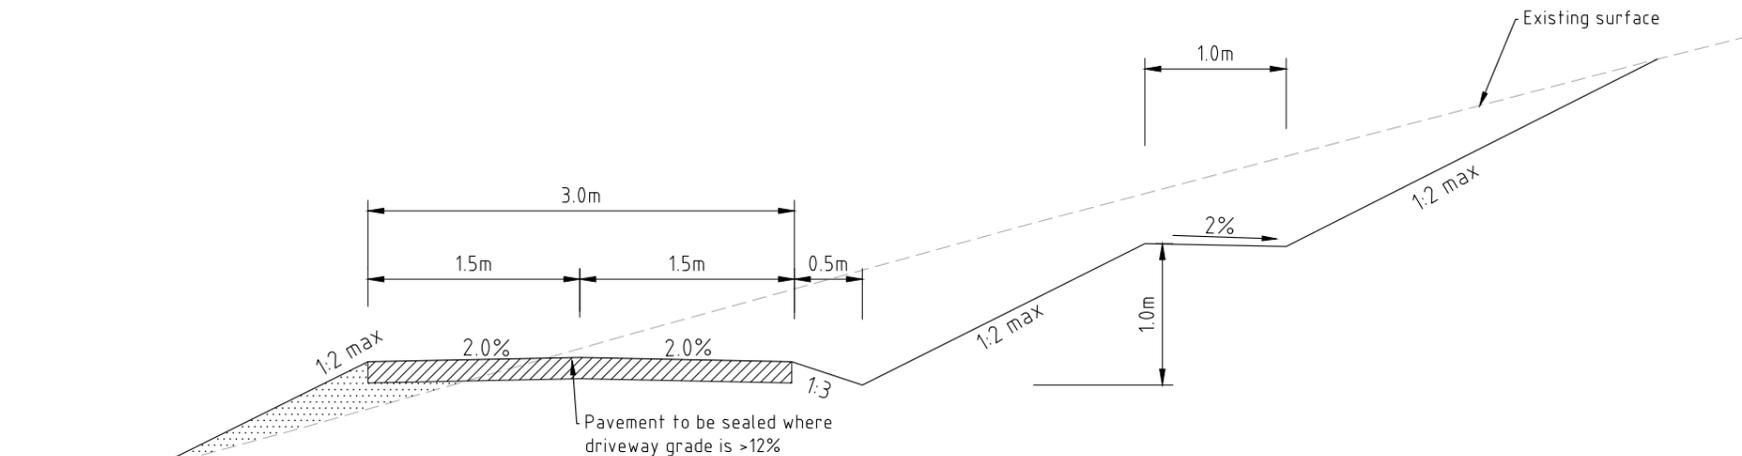

TYPICAL CROSS SECTION WHERE
BATTER HEIGHT IS > 1m
1:50

REV	REVISION DESCRIPTION	BY	DATE
A	FOR INFORMATION	SA	7/12/2023

THIS DRAWING IS CONFIDENTIAL AND IS THE PROPERTY OF GREG ALDERSON AND ASSOCIATES. IT MUST NOT BE DISCLOSED TO A THIRD PARTY, REPRODUCED, COPIED, OR LENT WITHOUT THE WRITTEN CONSENT OF THE PROPRIETOR.

DO NOT SCALE DRAWINGS, USE FIGURED DIMENSIONS

REFER COVER SHEET FOR NOTES UNLESS NOTED OTHERWISE

GREG ALDERSON & ASSOCIATES
 ABN 58 594 160 789
 43 Main Street CLUNES NSW 2480
 Ph: 02 6629 1552
 E: office@aldersonassociates.com.au
 Web: aldersonassociates.com.au

Client:
CATHERINE WIJNBERG

Site address:
550 COOLAMON SCENIC DRIVE,
COORABELL


Title:
TYPICAL CROSS SECTIONS

Project:
CONCEPT ACCESS DESIGN AND
CONCEPT BULK EARTHWORKS
FOR PROPOSED SHED

FOR INFORMATION			
Drawn: SA	Scale: AS SHOWN	Checked:	Date: 7/12/2023
Checked: AE	Original Size: A3	No. in set: 03 of 08	Revision: A
Job Number: 24166	Drawing Number: 24166-CIV-DA-03		




Property boundary

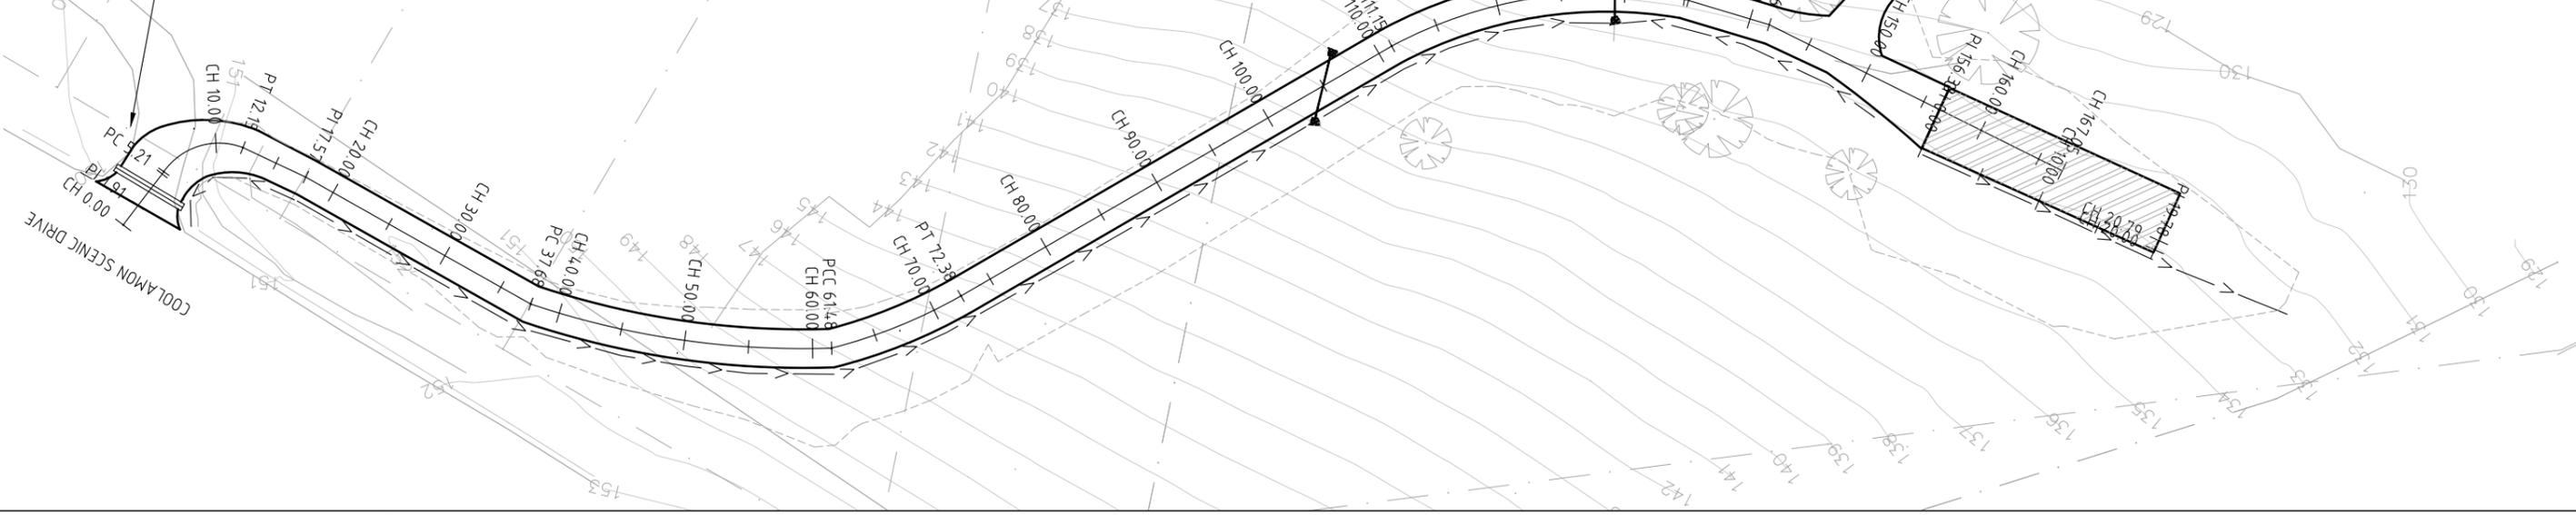

Coolamon Scenic Drive

Bdy

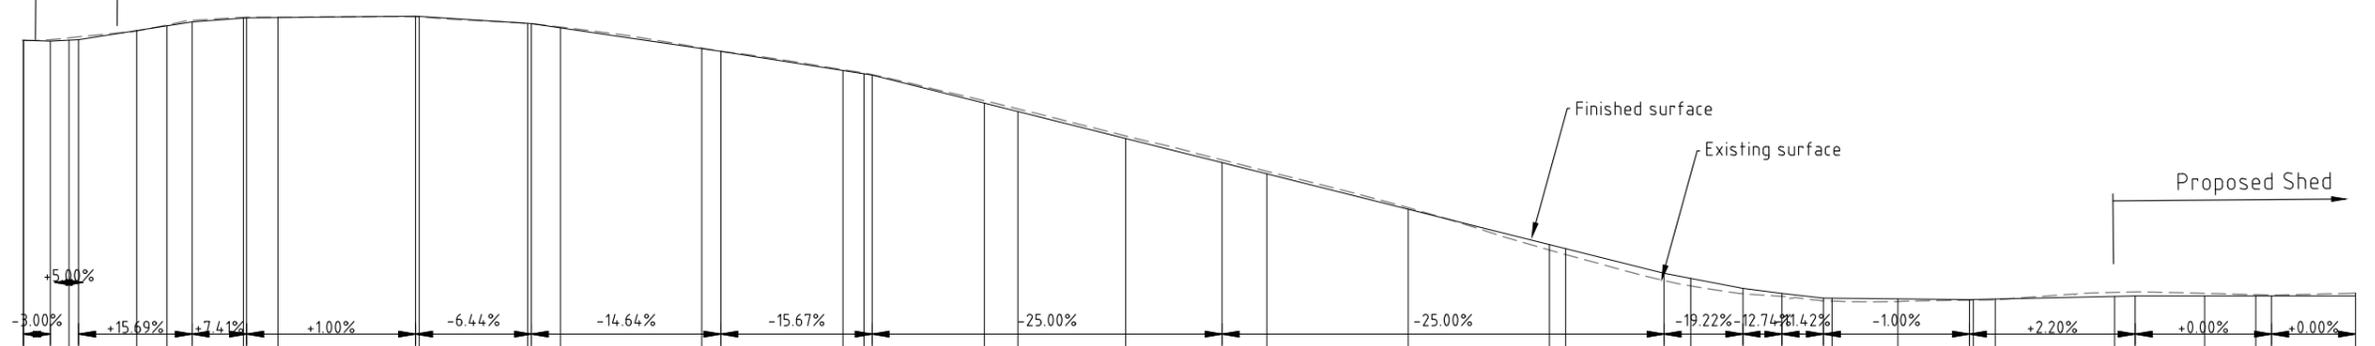

DATUM R.L. 126.00m

Cut(-)/Fill(+)	DESIGN	EXISTING	CHAINAGE
0.00		150.28	0.00
-0.11	150.28	150.33	1.91
-0.17	150.22	150.46	1.99
-0.21	150.29	150.53	3.89
0.03	150.32	150.94	5.21
-0.06	150.97	151.36	5.89
-0.10	151.30	151.68	10.00
-0.05	151.58	151.91	12.15
-0.05	151.85	151.91	13.93
-0.02	151.87	151.91	17.57
	151.89		17.78
			20.00
0.05	151.99	151.94	29.74
0.03	151.97	151.94	30.00
-0.01	151.48	151.48	37.68
0.00	151.46	151.46	37.94
-0.06	151.16	151.22	40.00
-0.03	149.69	149.73	50.00
0.00	149.49	149.49	51.36
-0.06	148.14	148.20	60.00
-0.07	147.91	147.98	61.48
-0.03	147.82	147.85	62.06
-0.18	145.83	146.01	70.00
-0.19	145.24	145.43	72.38
-0.18	143.33	143.51	80.00
-0.19	141.63	141.82	86.83
-0.18	140.83	141.02	90.00
-0.11	138.33	138.44	100.00
0.38	135.83	135.45	110.00
0.42	135.55	135.13	111.15
0.52	133.80	133.29	118.11
0.53	133.44	132.91	120.00
0.37	132.73	132.36	123.70
0.21	132.38	132.17	126.46
0.19	132.04	131.85	129.39
0.20	132.04	131.84	130.00
0.19	131.99	131.80	134.66
0.04	131.94	131.90	139.73
0.04	131.95	131.91	140.00
0.05	131.98	131.93	141.56
-0.28	132.17	132.45	150.00
-0.29	132.20	132.49	151.46
-0.19	132.20	132.39	156.38
-0.09	132.20	132.29	160.00
-0.06	132.20	132.26	161.11
-0.20	132.20	132.40	167.05

Long Section - Driveway Scale 1:100

REV	REVISION DESCRIPTION	BY	DATE
A	FOR INFORMATION	SA	7/12/2023

THIS DRAWING IS CONFIDENTIAL AND IS THE PROPERTY OF GREG ALDERSON AND ASSOCIATES. IT MUST NOT BE DISCLOSED TO A THIRD PARTY, REPRODUCED, COPIED, OR LENT WITHOUT THE WRITTEN CONSENT OF THE PROPRIETOR.

DO NOT SCALE DRAWINGS, USE FIGURED DIMENSIONS

REFER COVER SHEET FOR NOTES UNLESS NOTED OTHERWISE

GREG ALDERSON & ASSOCIATES
 ABN 58 594 160 789
 43 Main Street CLUNES NSW 2480
 Ph: 02 6629 1552
 E: office@aldersonassociates.com.au
 Web: aldersonassociates.com.au


Client: CATHERINE WIJNBERG

Site address: 550 COOLAMON SCENIC DRIVE, COORABELL


Title: DRIVEWAY LAYOUT AND LONG SECTION

Project: CONCEPT ACCESS DESIGN AND CONCEPT BULK EARTHWORKS FOR PROPOSED SHED


FOR INFORMATION			
Drawn: SA	Scale: 1:500	Checked:	Date: 7/12/2023
Checked: AE	Original Size: A3	No. in set: 04 of 08	Revision: A
Job Number: 24166	Drawing Number: 24166-CIV-DA-04		

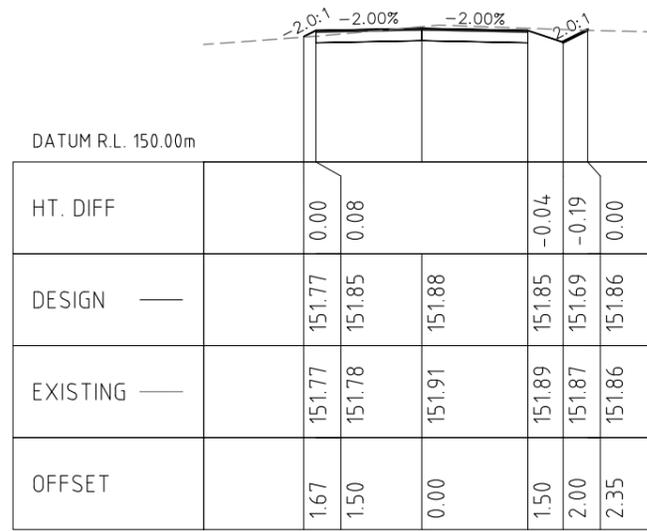


Chainage 20.000

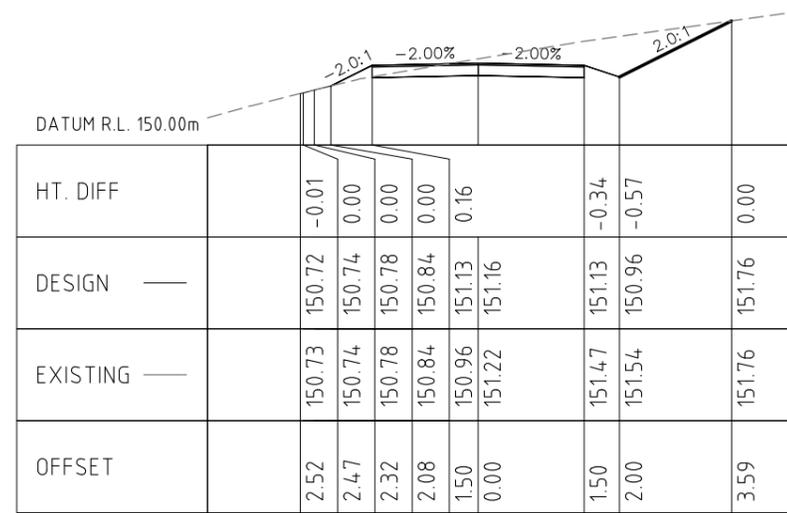

Chainage 40.000

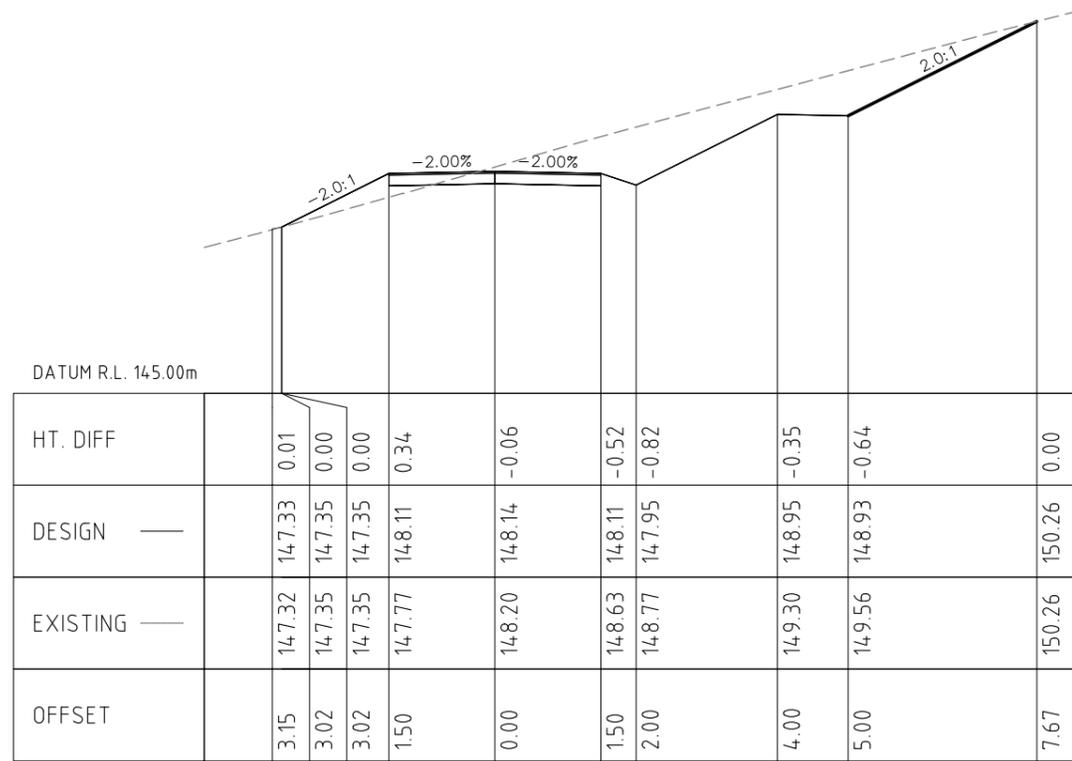

Chainage 60.000

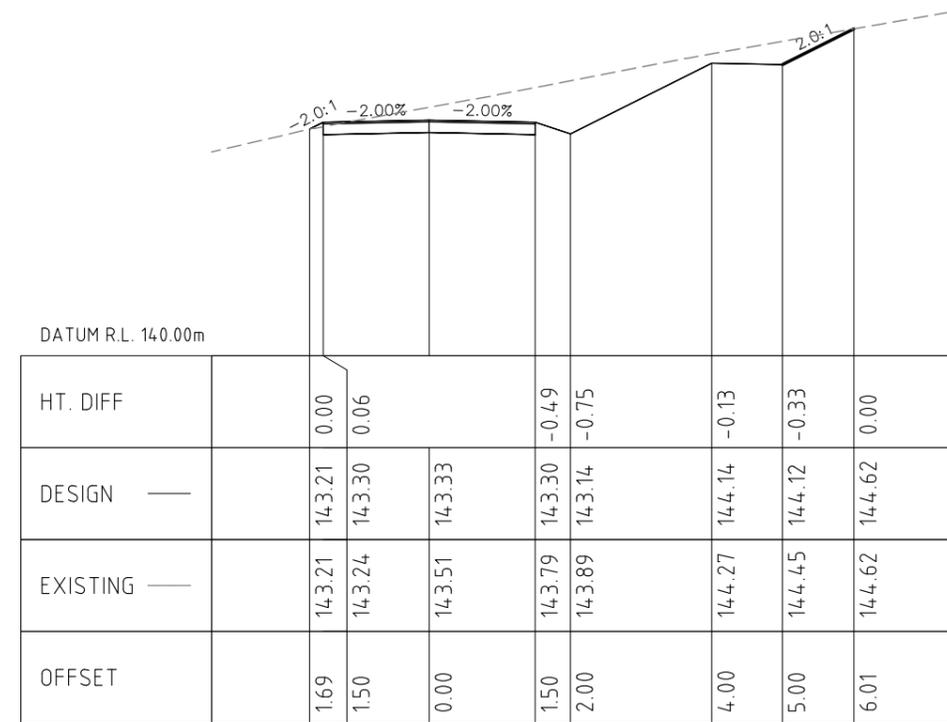

Chainage 80.000

REV	REVISION DESCRIPTION	BY	DATE
A	FOR INFORMATION	SA	7/12/2023

THIS DRAWING IS CONFIDENTIAL AND IS THE PROPERTY OF GREG ALDERSON AND ASSOCIATES. IT MUST NOT BE DISCLOSED TO A THIRD PARTY, REPRODUCED, COPIED, OR LENT WITHOUT THE WRITTEN CONSENT OF THE PROPRIETOR.

DO NOT SCALE DRAWINGS, USE FIGURED DIMENSIONS

REFER COVER SHEET FOR NOTES UNLESS NOTED OTHERWISE

GREG ALDERSON & ASSOCIATES
 ABN 58 594 160 789
 43 Main Street CLUNES NSW 2480
 Ph: 02 6629 1552
 E: office@aldersonassociates.com.au
 Web: aldersonassociates.com.au

Client: CATHERINE WIJNBERG


Site address: 550 COOLAMON SCENIC DRIVE, COORABELL

Title: CROSS SECTION SHEET 1


Project: CONCEPT ACCESS DESIGN AND CONCEPT BULK EARTHWORKS FOR PROPOSED SHED

FOR INFORMATION


Drawn: SA	Scale: 1:500	Checked: AE	Date: 7/12/2023	
Checked: AE	Original Size: A3			No. in set: 05 of 08
Job Number: 24166	Drawing Number: 24166-CIV-DA-05			Revision: A

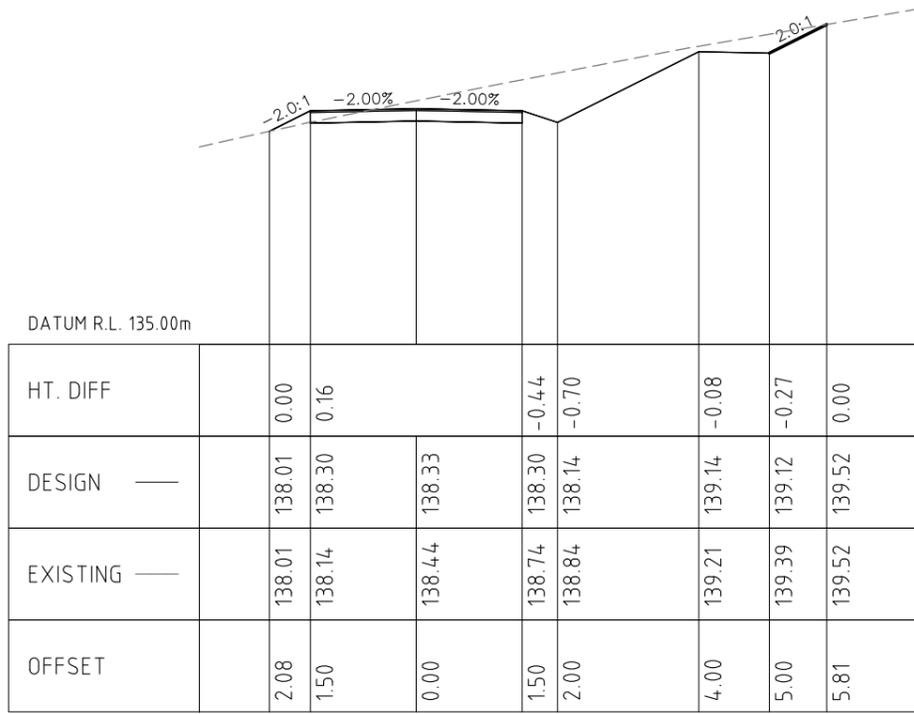

Chainage 100.000

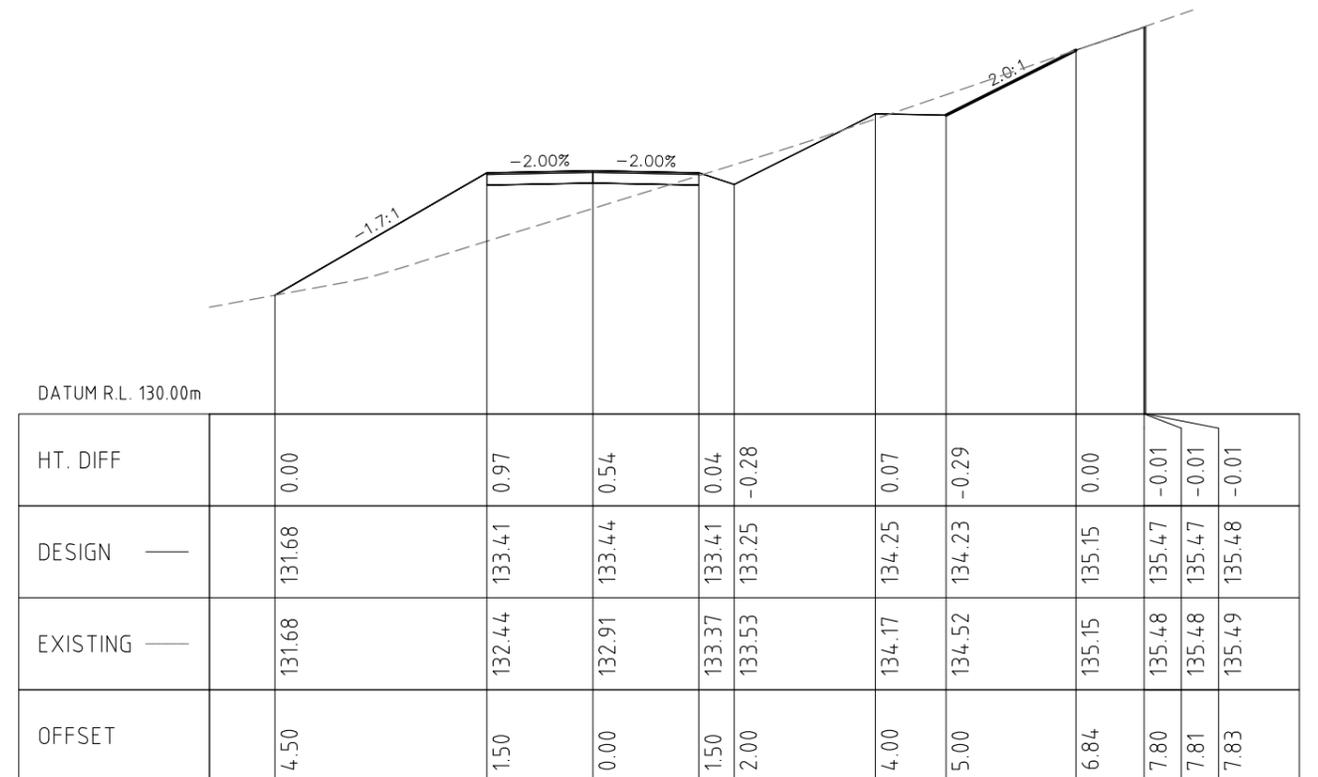

Chainage 120.000

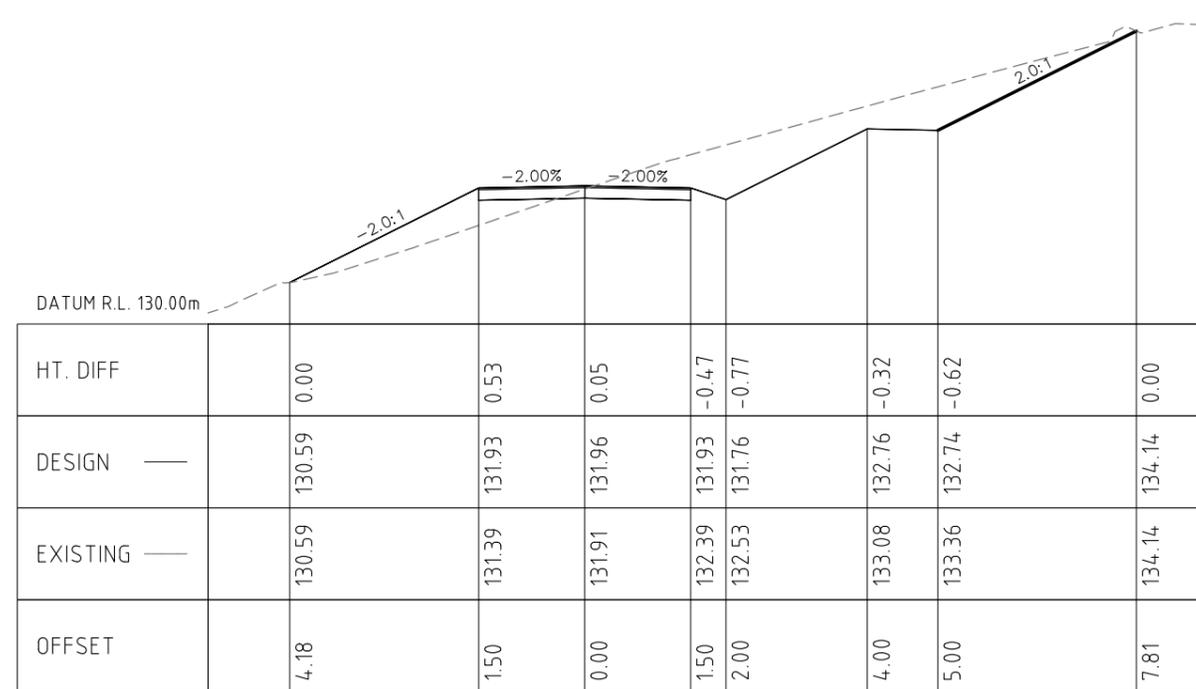

Chainage 140.000

REV	REVISION DESCRIPTION	BY	DATE
A	FOR INFORMATION	SA	7/12/2023

THIS DRAWING IS CONFIDENTIAL AND IS THE PROPERTY OF GREG ALDERSON AND ASSOCIATES. IT MUST NOT BE DISCLOSED TO A THIRD PARTY, REPRODUCED, COPIED, OR LENT WITHOUT THE WRITTEN CONSENT OF THE PROPRIETOR.

DO NOT SCALE DRAWINGS, USE FIGURED DIMENSIONS

REFER COVER SHEET FOR NOTES UNLESS NOTED OTHERWISE

GREG ALDERSON & ASSOCIATES
 ABN 58 594 160 789
 43 Main Street CLUNES NSW 2480
 Ph: 02 6629 1552
 E: office@aldersonassociates.com.au
 Web: aldersonassociates.com.au



Client: CATHERINE WIJNBERG

Site address: 550 COOLAMON SCENIC DRIVE, COORABELL

Title: CROSS SECTION SHEET 2

Project: CONCEPT ACCESS DESIGN AND CONCEPT BULK EARTHWORKS FOR PROPOSED SHED

FOR INFORMATION			
Drawn: SA	Scale: 1:500	Checked: AE	Date: 7/12/2023
Checked: AE	Original Size: A3	No. in set: 06 of 08	Revision: A
Job Number: 24166	Drawing Number: 24166-CIV-DA-06		

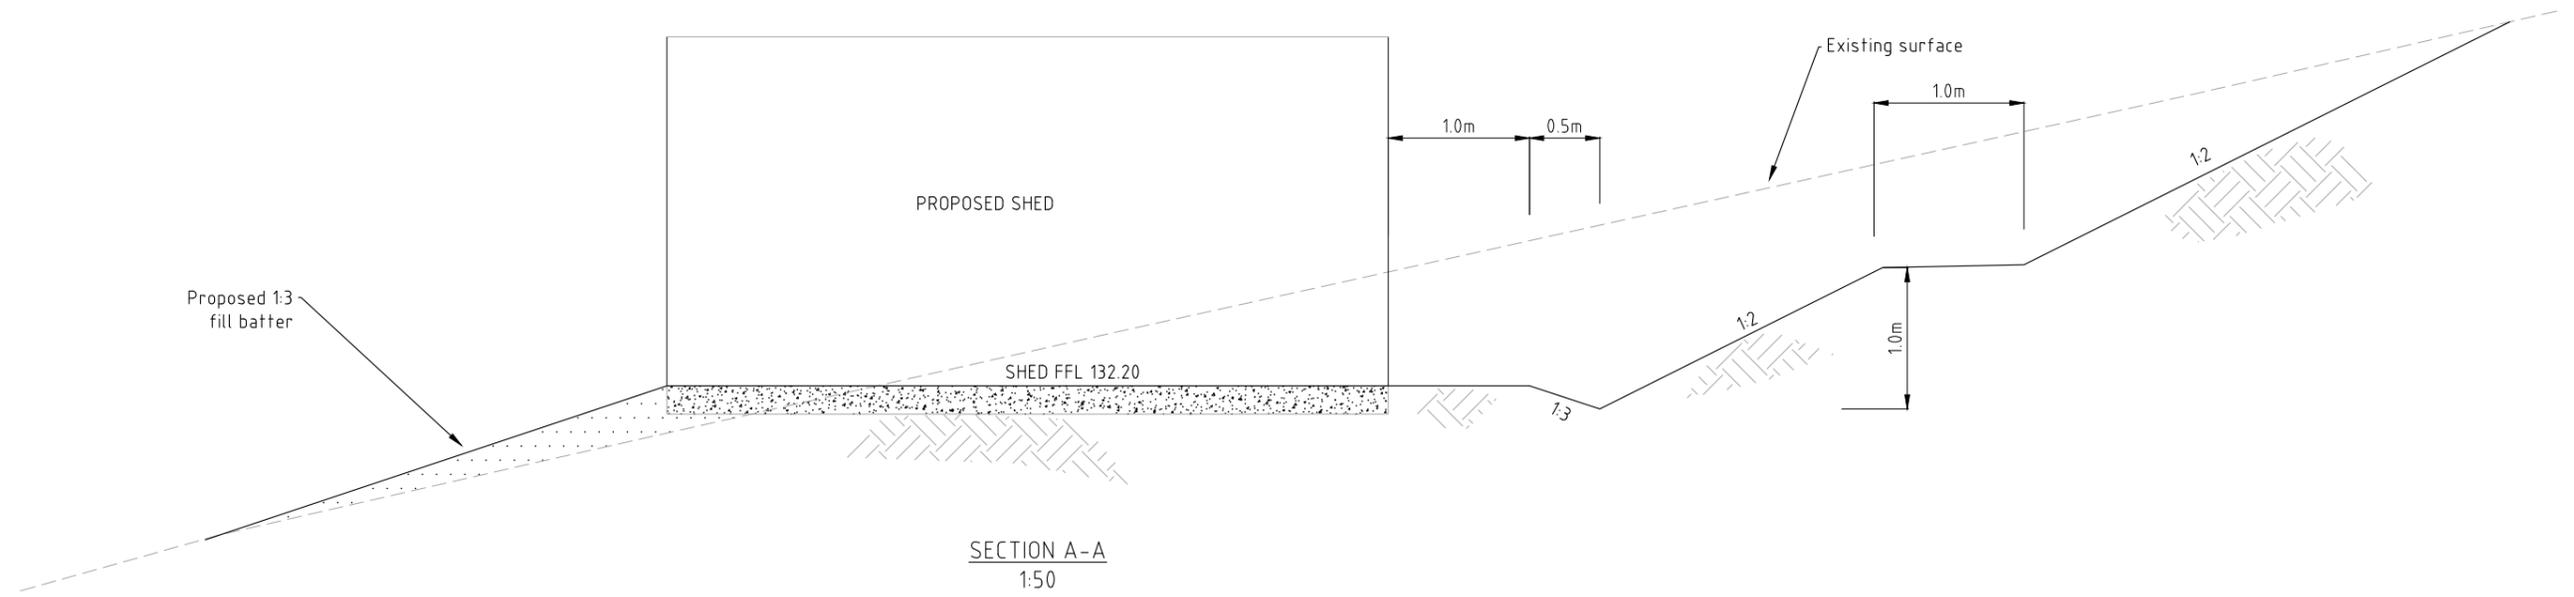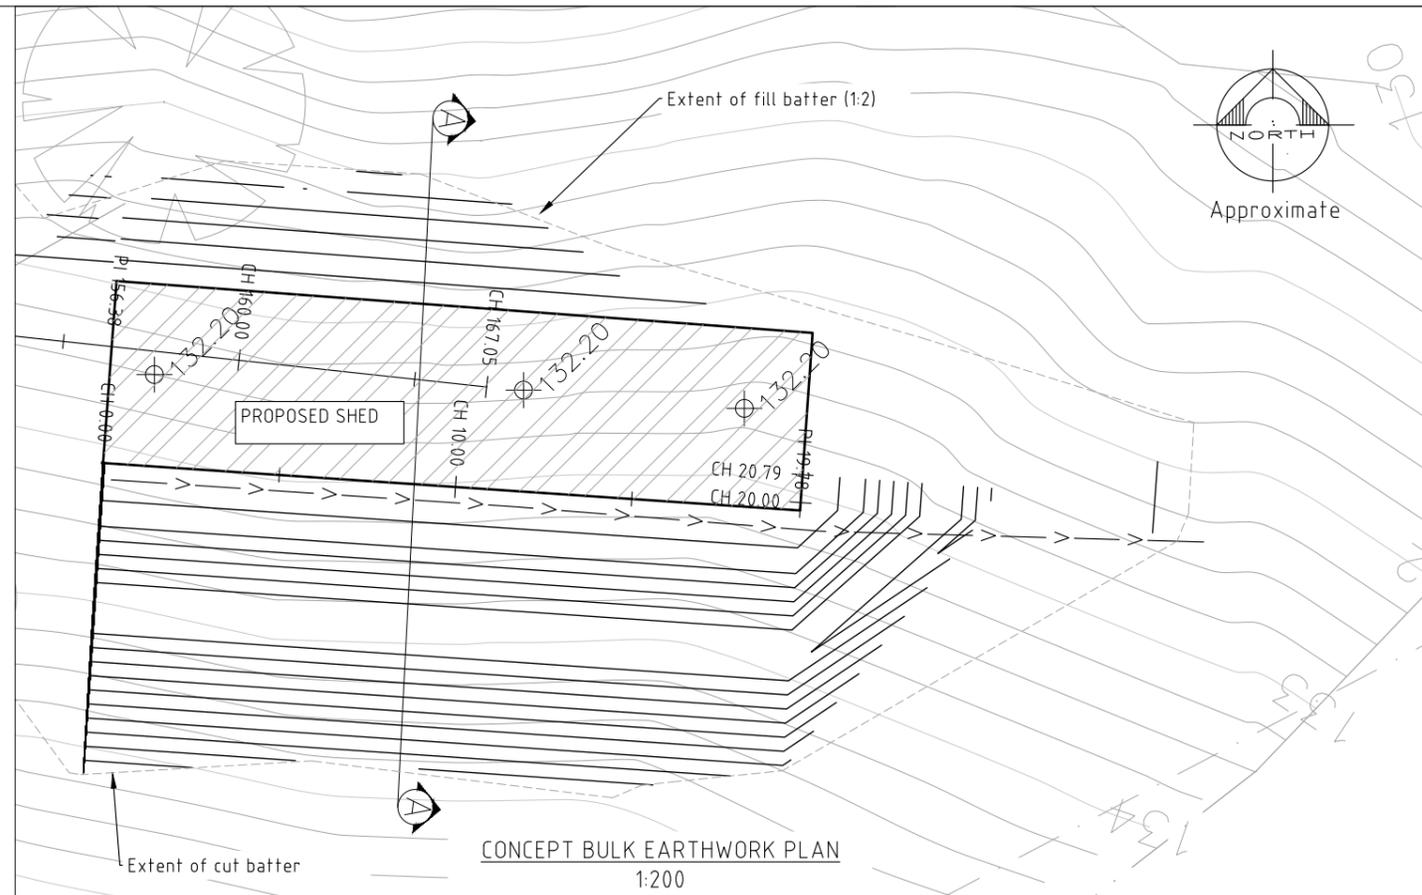

REV	REVISION DESCRIPTION	BY	DATE
A	FOR INFORMATION	SA	7/12/2023

THIS DRAWING IS CONFIDENTIAL AND IS THE PROPERTY OF GREG ALDERSON AND ASSOCIATES. IT MUST NOT BE DISCLOSED TO A THIRD PARTY, REPRODUCED, COPIED, OR LENT WITHOUT THE WRITTEN CONSENT OF THE PROPRIETOR.

DO NOT SCALE DRAWINGS, USE FIGURED DIMENSIONS

REFER COVER SHEET FOR NOTES UNLESS NOTED OTHERWISE

GREG ALDERSON & ASSOCIATES
 ABN 58 594 160 789
 43 Main Street CLUNES NSW 2480
 Ph: 02 6629 1552
 E: office@aldersonassociates.com.au
 Web: aldersonassociates.com.au


Client:
CATHERINE WIJNBERG

Site address:
550 COOLAMON SCENIC DRIVE,
COORABELL

Title:
CONCEPT SHED
EARTHWORK PLAN

Project:
CONCEPT ACCESS DESIGN AND
CONCEPT BULK EARTHWORKS
FOR PROPOSED SHED

FOR INFORMATION			
Drawn: SA	Scale: AS SHOWN	Checked:	Date: 7/12/2023
Checked: AE	Original Size: A3	No. in set: 07 of 08	Revision: A
Job Number: 24166	Drawing Number: 24166-CIV-DA-07		

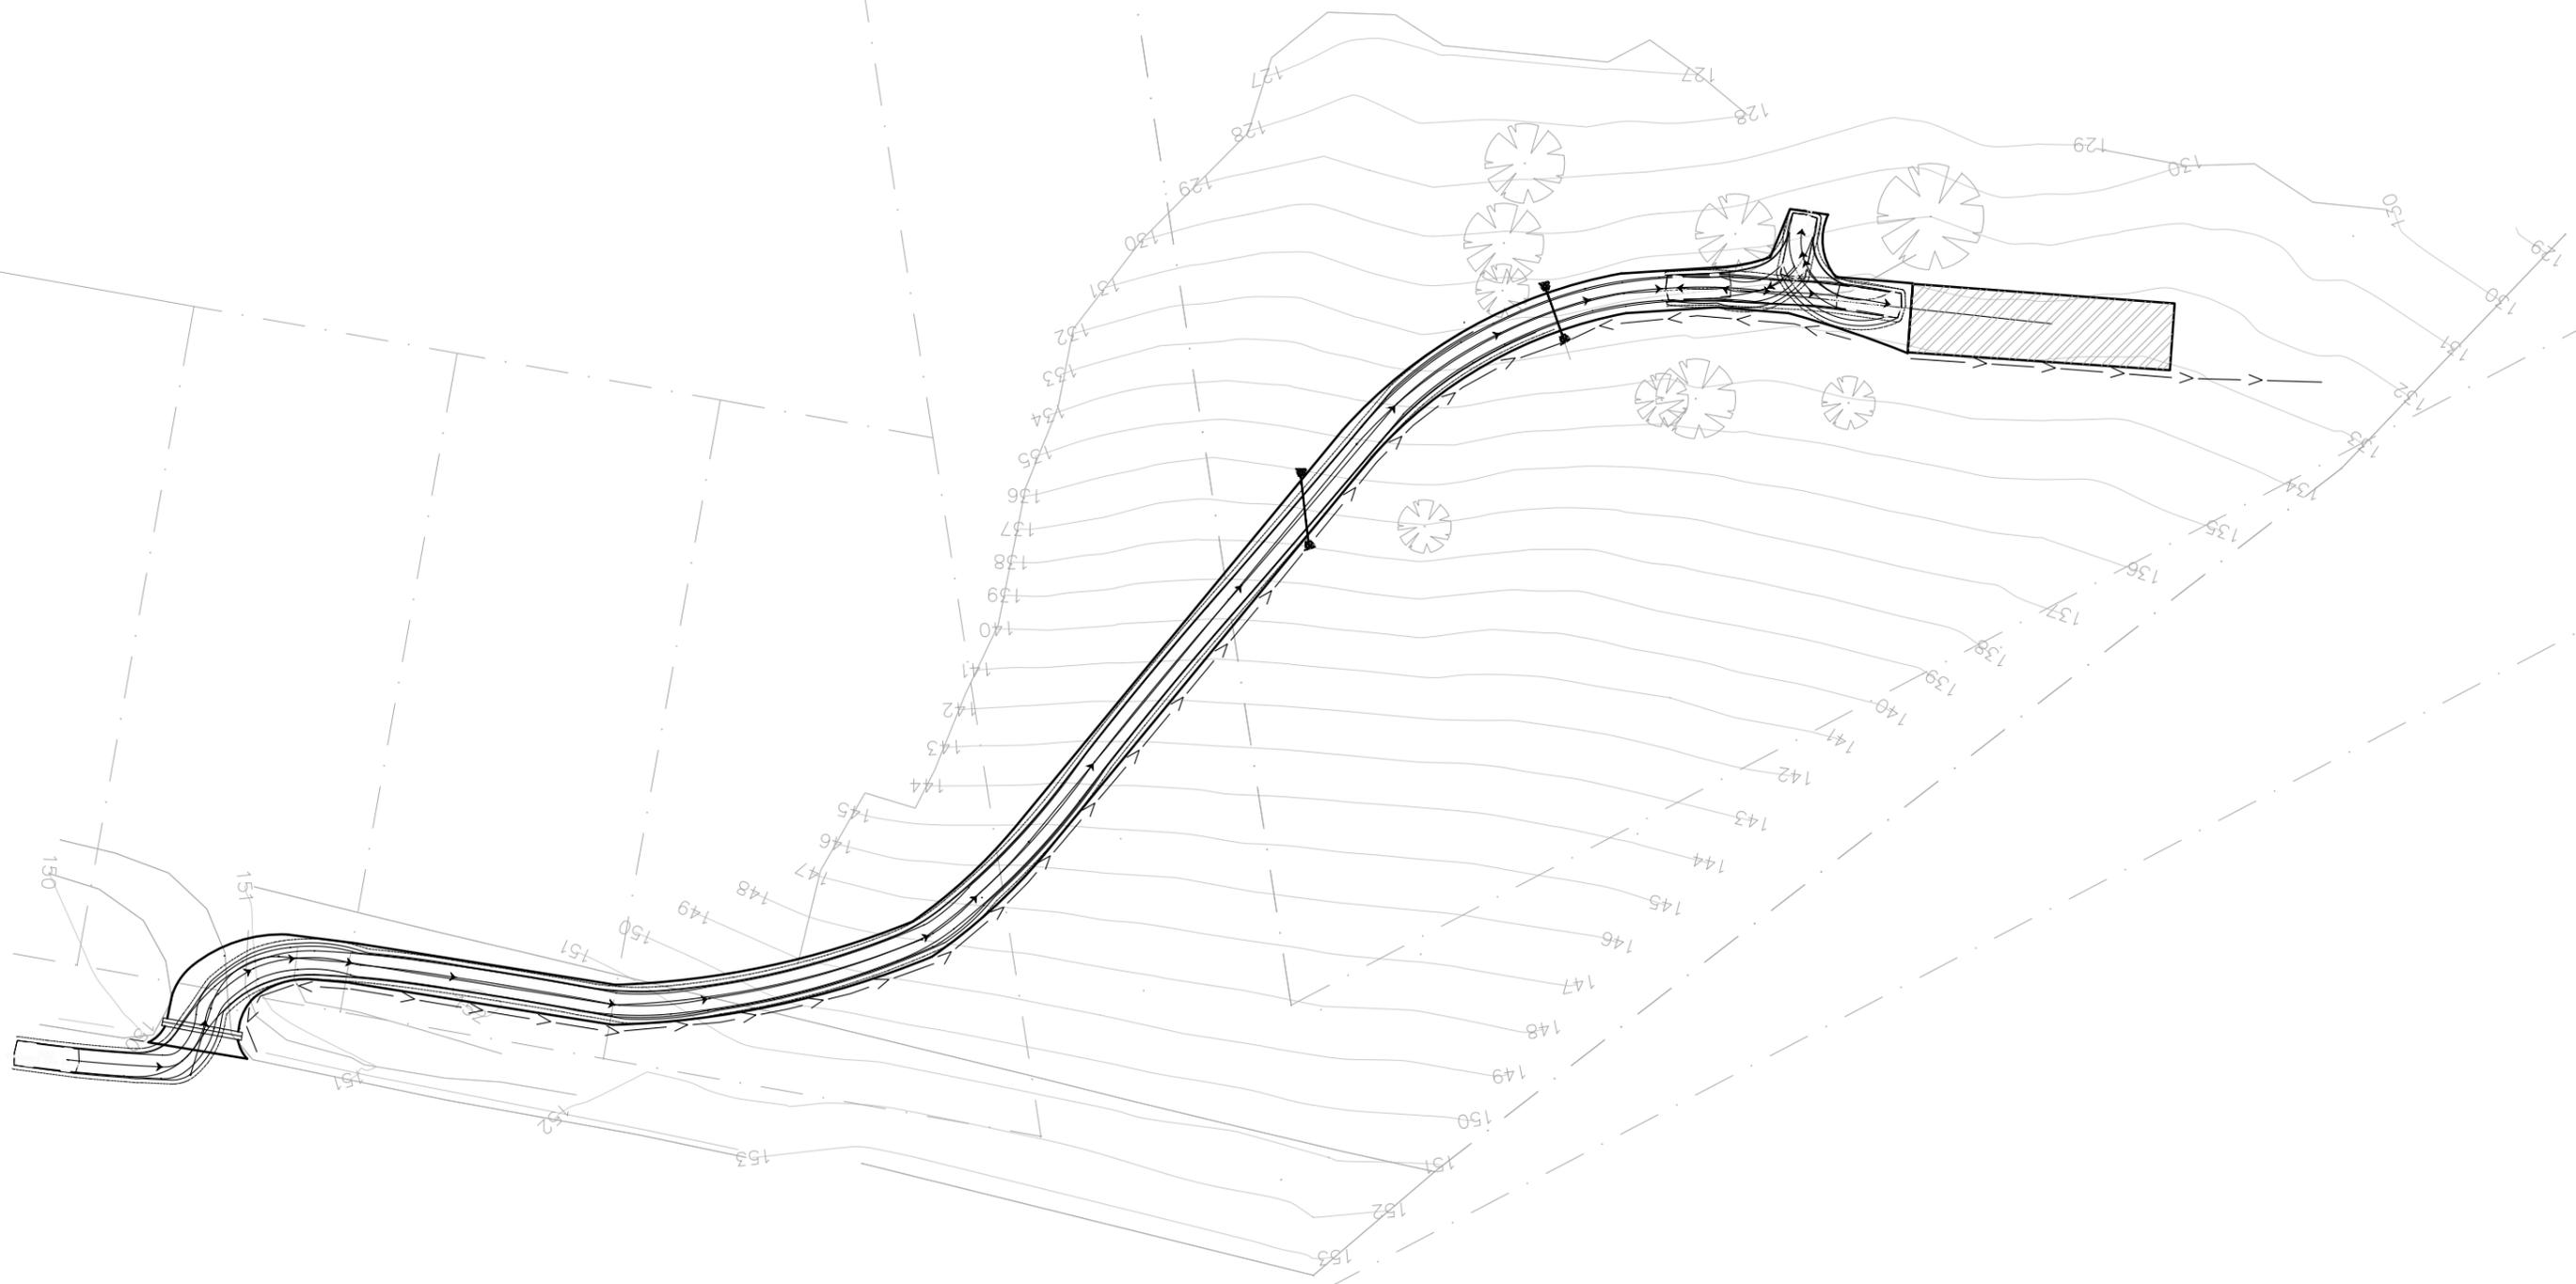

REV	REVISION DESCRIPTION	BY	DATE
A	FOR INFORMATION	SA	7/12/2023

THIS DRAWING IS CONFIDENTIAL AND IS THE PROPERTY OF GREG ALDERSON AND ASSOCIATES. IT MUST NOT BE DISCLOSED TO A THIRD PARTY, REPRODUCED, COPIED, OR LENT WITHOUT THE WRITTEN CONSENT OF THE PROPRIETOR.

DO NOT SCALE DRAWINGS, USE FIGURED DIMENSIONS

REFER COVER SHEET FOR NOTES UNLESS NOTED OTHERWISE

GREG ALDERSON & ASSOCIATES
 ABN 58 594 160 789
 43 Main Street CLUNES NSW 2480
 Ph: 02 6629 1552
 E: office@aldersonassociates.com.au
 Web: aldersonassociates.com.au

Client:
 CATHERINE WIJNBERG

Site address:
 550 COOLAMON SCENIC DRIVE,
 COORABELL

Title:
 B85 VEHICLE CIRCULATION

Project:
 CONCEPT ACCESS DESIGN AND
 CONCEPT BULK EARTHWORKS
 FOR PROPOSED SHED

FOR INFORMATION			
Drawn: SA	Scale: 1:500	Checked: AE	Date: 7/12/2023
Original Size: A3	No. in set: 08 of 08	Job Number: 24166	Revision: A
Drawing Number: 24166-CIV-DA-08			