


Elevation

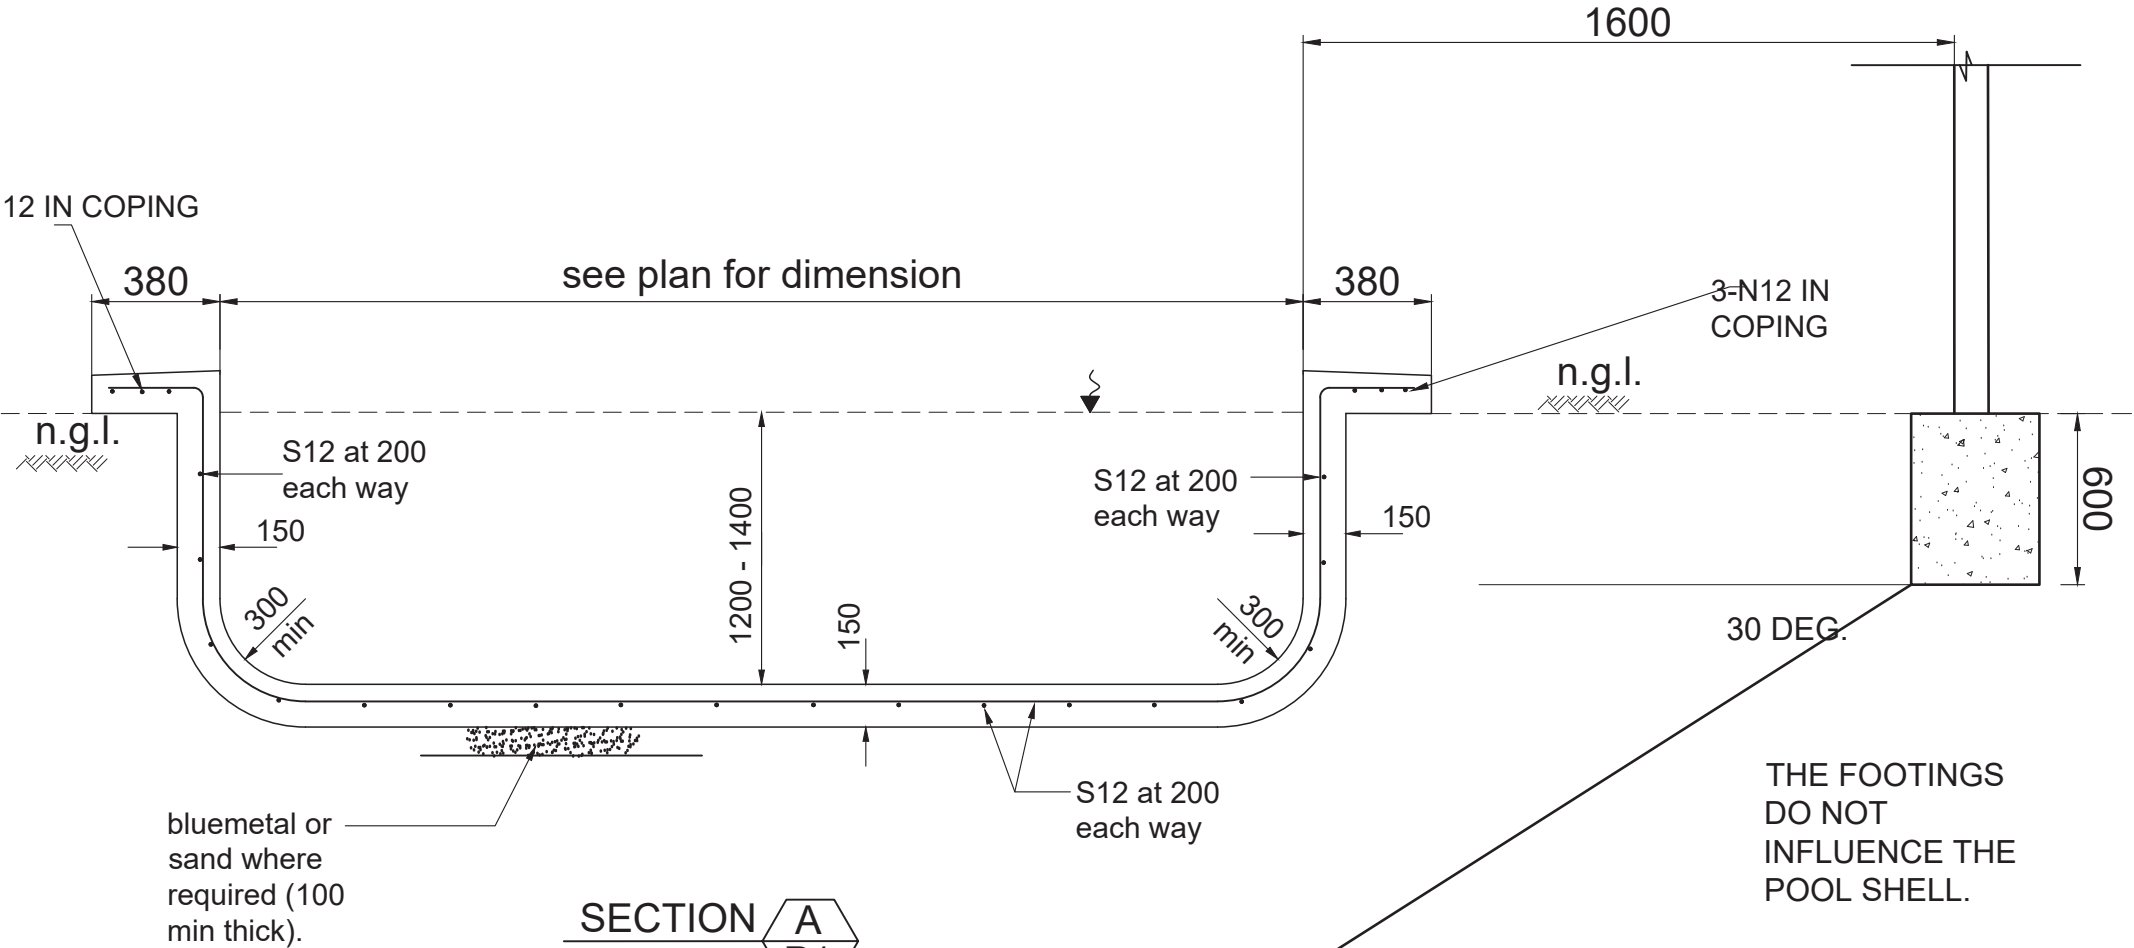

SECTION **A**
SCALE 1:20 **P1**

| REVA | DESCRIPTION OR CONSTRUCTION | DATE | APP'D | CLIENT | JOB No. |
|------|---|------|-------|---|------------------------|
| | GEO-AM Consulting | | | TRANQUIL POOLS PROJECT PROPOSED POOL AT 72 TWEED ST, BRUNSWICK HEADS | 24/0815 |
| | Unit 5, Strand Arcade, first floor 74-78 Molesworth St, Lismore POBox 4180 Goonellabah NSW 2480 | | | TITLE POOL SECTION | DRAWING No. P2 of 5 |
| | MOB 0410 402 833 FAX (02) 6622 7044 PH (02) 6622 7144 EMAIL g_puvi@bigpond.net.au | | | MEMBER, INSTITUTE of ENGINEERS AUSTRALIA | APP'D |
| | | | | DRAWN DG DATE AUG 24 | REVISION A |
| | | | | DESIGNED GP DATE AUG 24 | |
| | | | | CHECKED DATE | |