


Existing house

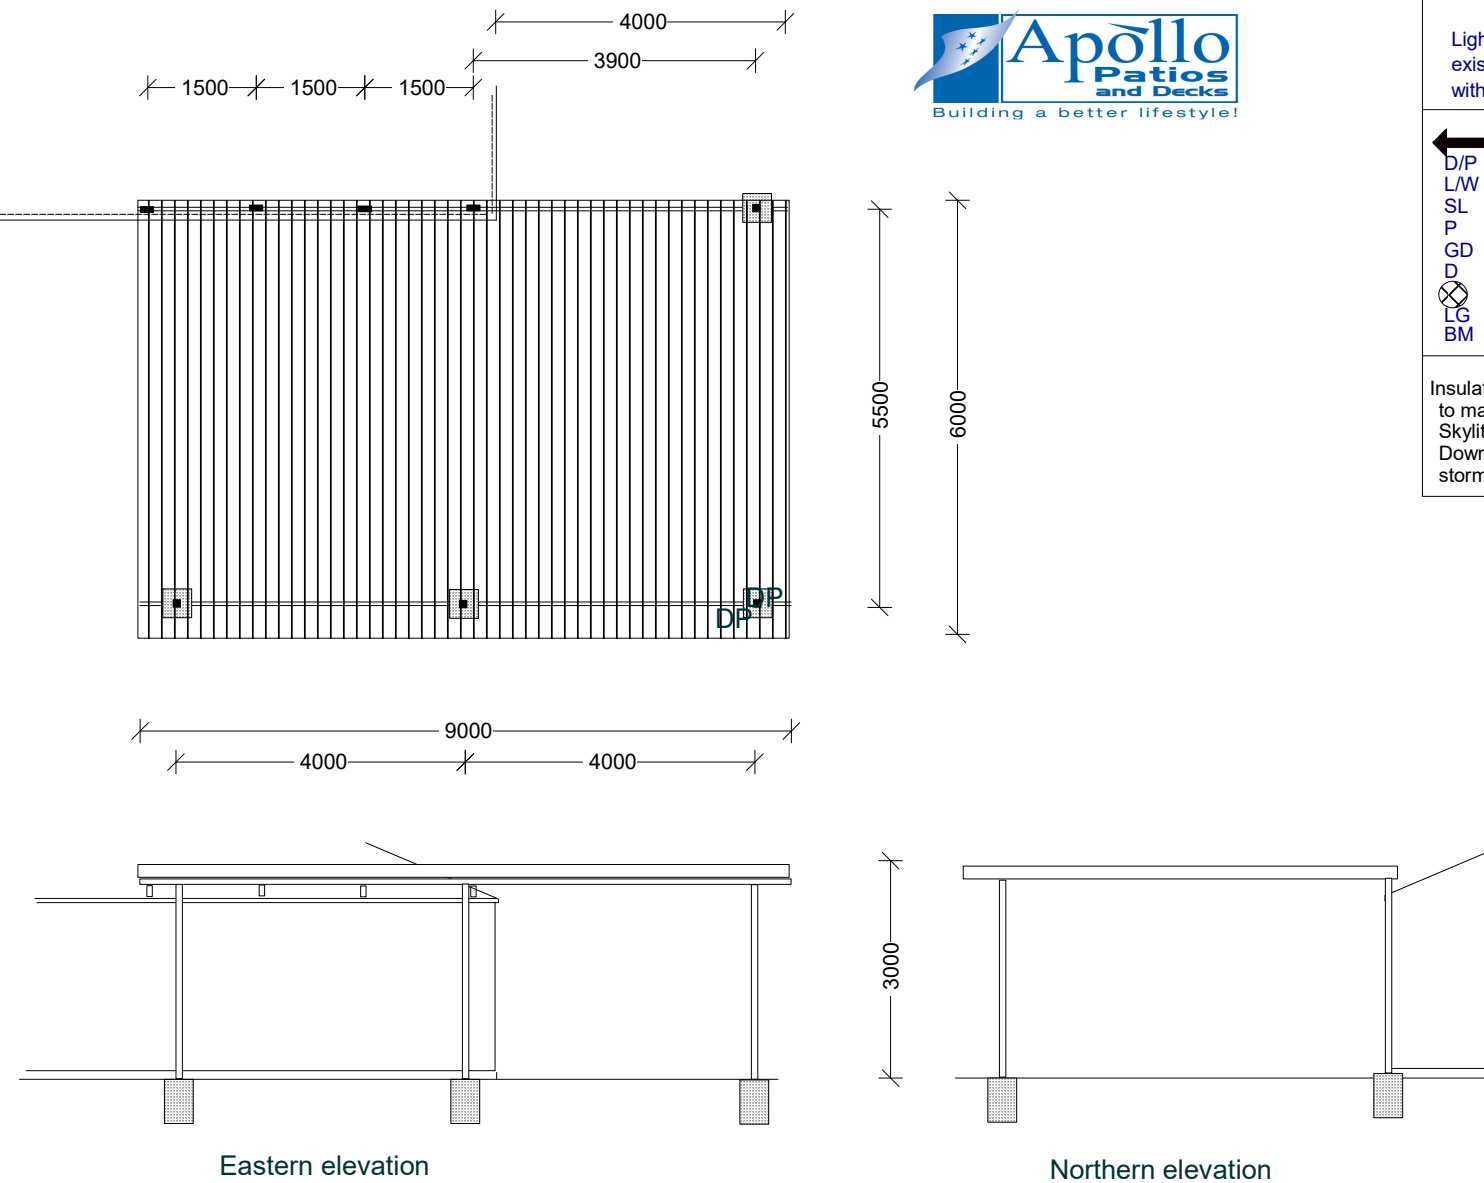

LEGEND	
Light and ventilation to existing spaces in accordance with BCA requirements	
←	Fall of roof min 2 Degrees
D/P	Downpipe
L/W	Light Well
SL	Skylite
P	Insulated Panel
GD	Swung Glass Door
D	Security Door
⊗	Mesh
LG	Laminated Glass
BM	Breezmaster Panel
Insulated roof Trimdeck top smooth Colorbond under to manufacturers specifications. Skylites to manufacturers specification Downpipes connected to existing stormwater system.	



Roof sheet Apollo insulated panel 75mm core Trimdeck top Colorbond under
Back beam Apollo 170x75 Colorbond fixed to house rafters using Roof Extenda brackets
Front beam Apollo 170x75 Colorbond fixed to posts
Posts 90x90 powdercoated aluminium fixed to new concrete footings
Gutters Apollo Colorbond fascia gutter
Downpipe 90mm PVC
Stormwater to house drainage

Patio Awning for Blake and Emily Towers
590 Booyong Rd Booyong
Lot 1 DP 878972
Builder Apollo Patios and Decks
License No 248751C
Plan prepared by Apollo Patios and Decks
27/3/2024