



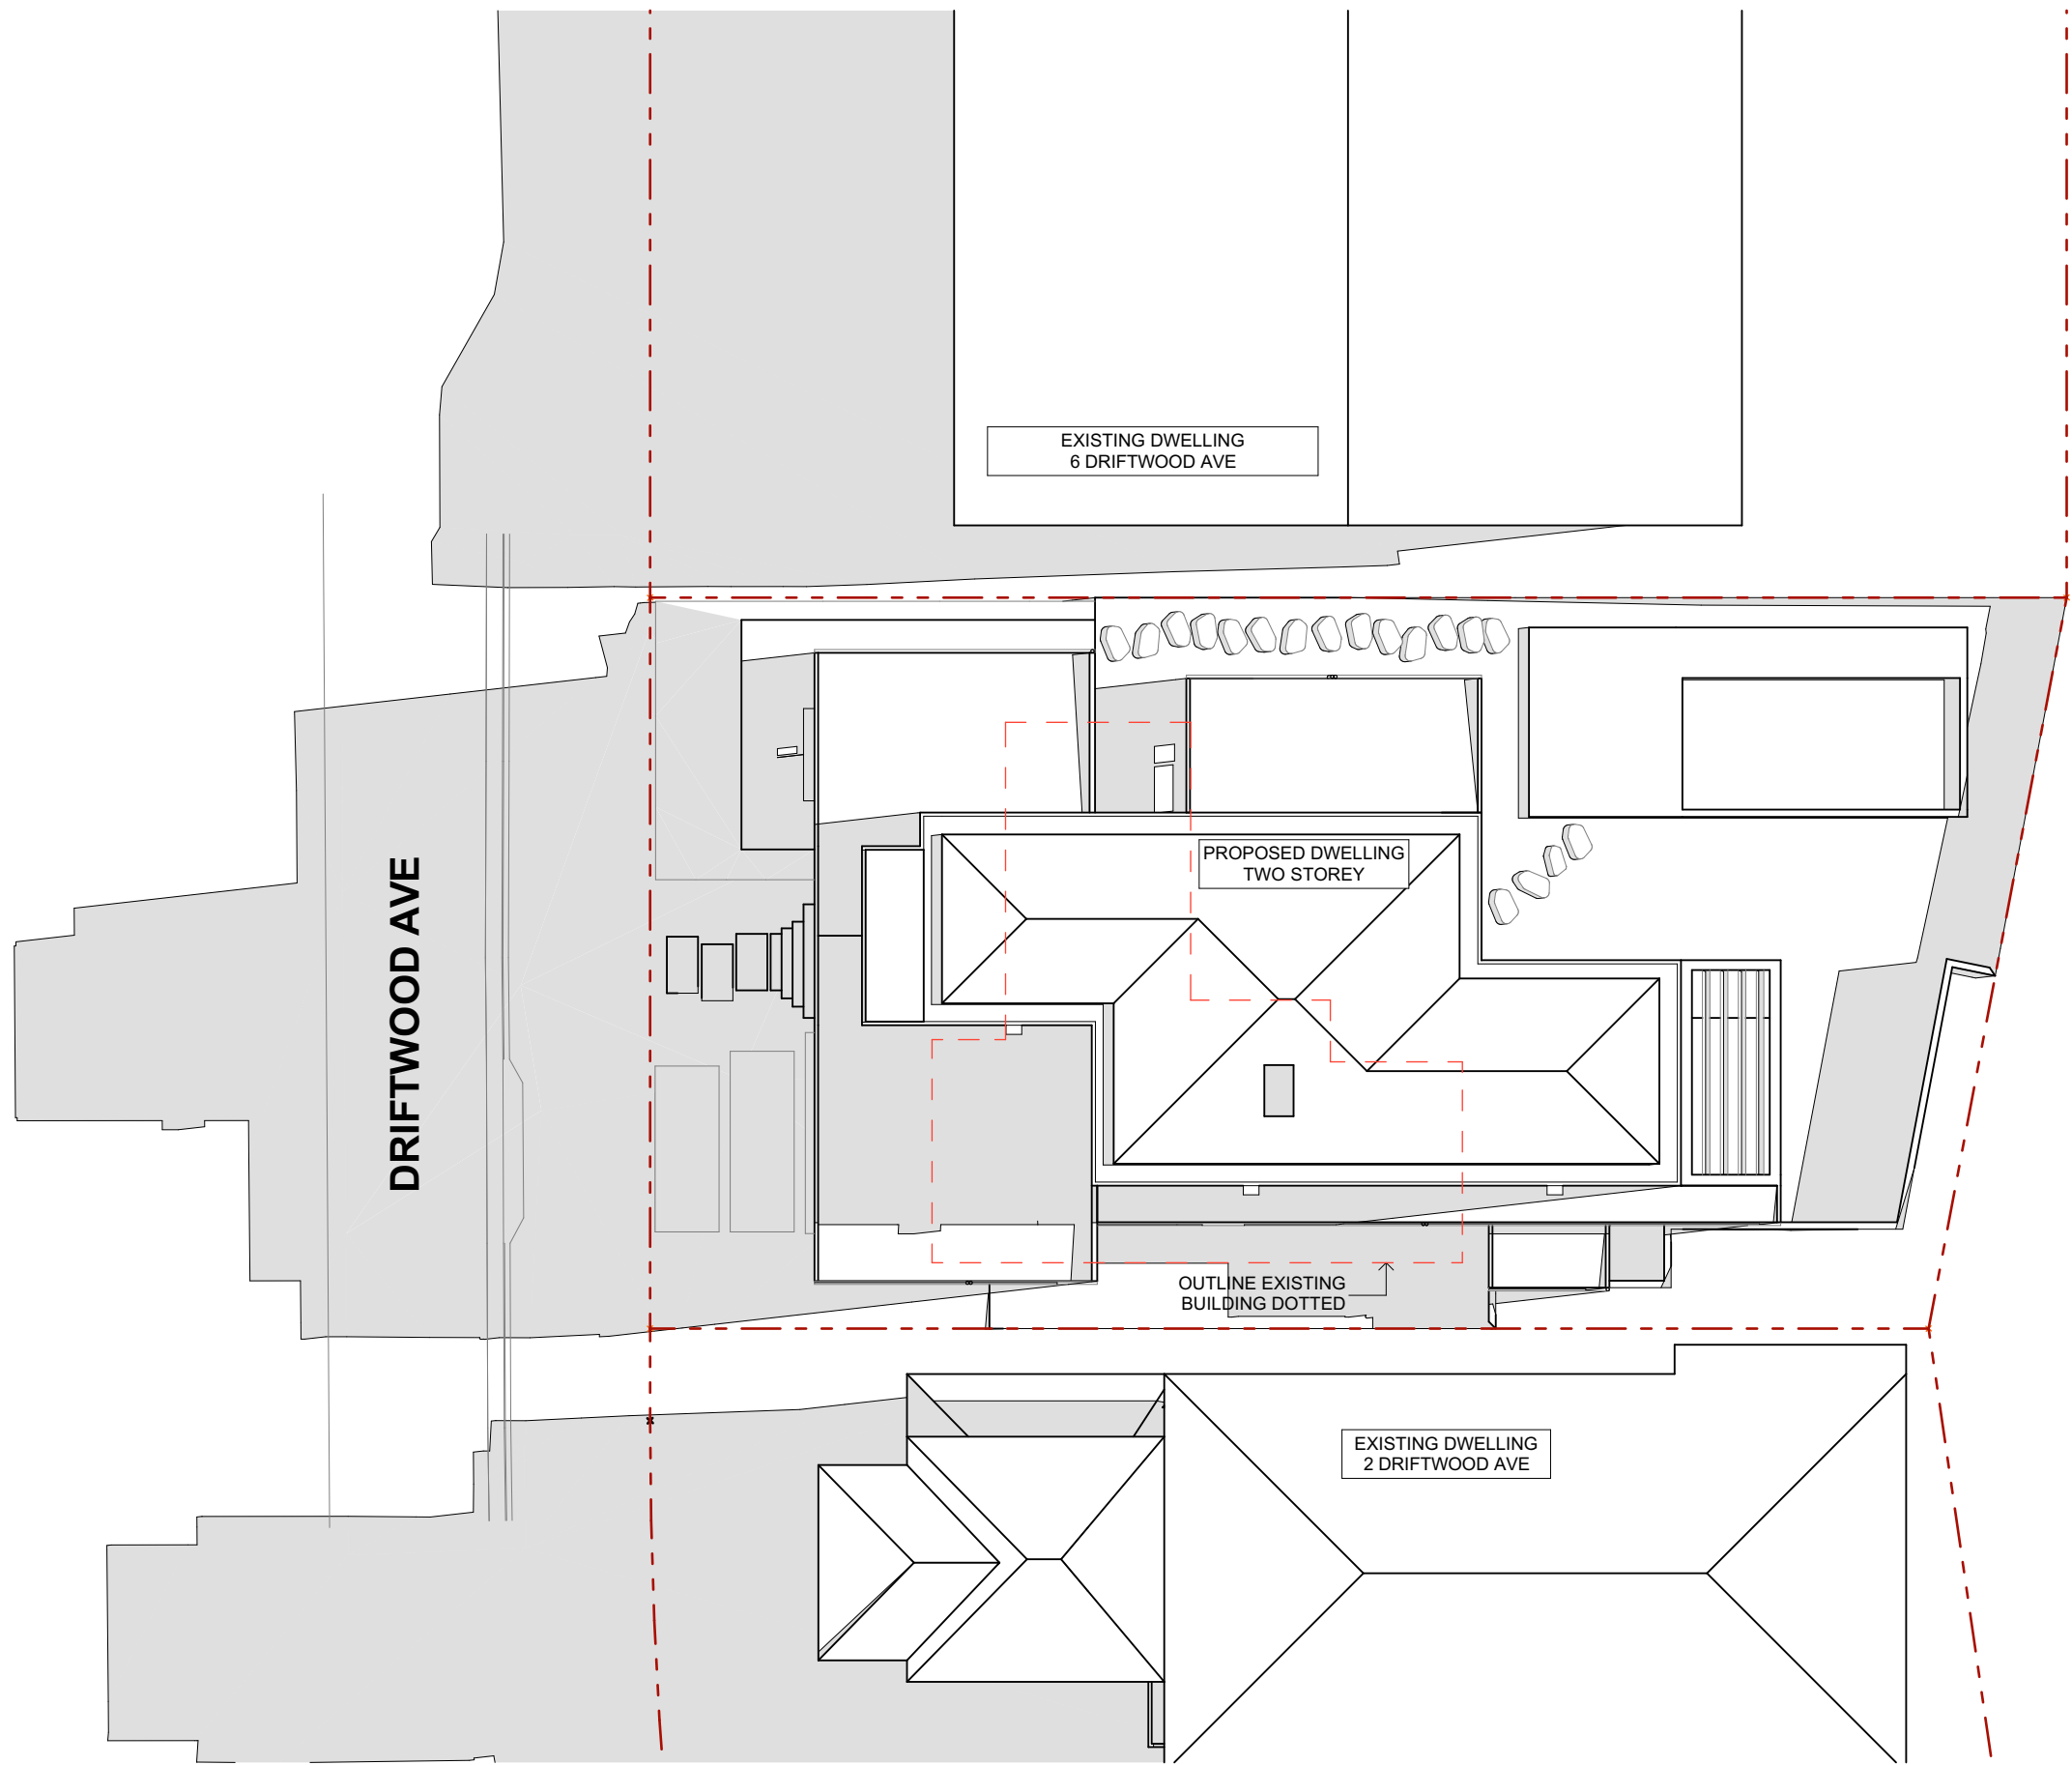

DAVIS ARCHITECTS

T - 02 6680 9202
M - 0439 850 627
E - DAVIS@DAVISARCHITECTS.COM.AU
W - WWW.DAVISARCHITECTS.COM.AU
A - 6/71 Centennial Circuit, Byron Bay NSW 2481

The builder and contractors shall check and verify all dimensions on site or off site prior to fabrication and verify all errors and omissions to the Architect.
Drawings remain the copyright of DAVIS ARCHITECTS and manufacture shall not commence until return of unamended shop drawings. Figured dimensions are to be read in preference to scaled. Do not scale the drawings. Drawings shall not be used for construction purposes until issued by the Architect for construction.
THESE DRAWINGS ARE NOT FOR CONSTRUCTION.

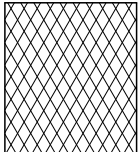

AREA OF ADDITIONAL SHADOW
CAUSED BY PROPOSED
DWELLING ON NEIGHBOURING
LAND

Client Name
Elien Franceaus
Project Name
Driftwood
4 Driftwood Ave, Byron Bay

Drawing Title:
Winter Shadow 9am



Status: PRE DA

Project No:
2501


Plot Date:

Date: 19/09/2025

Scale: 1:200 @ A3

Drawing No.:
6.1


REVISION:

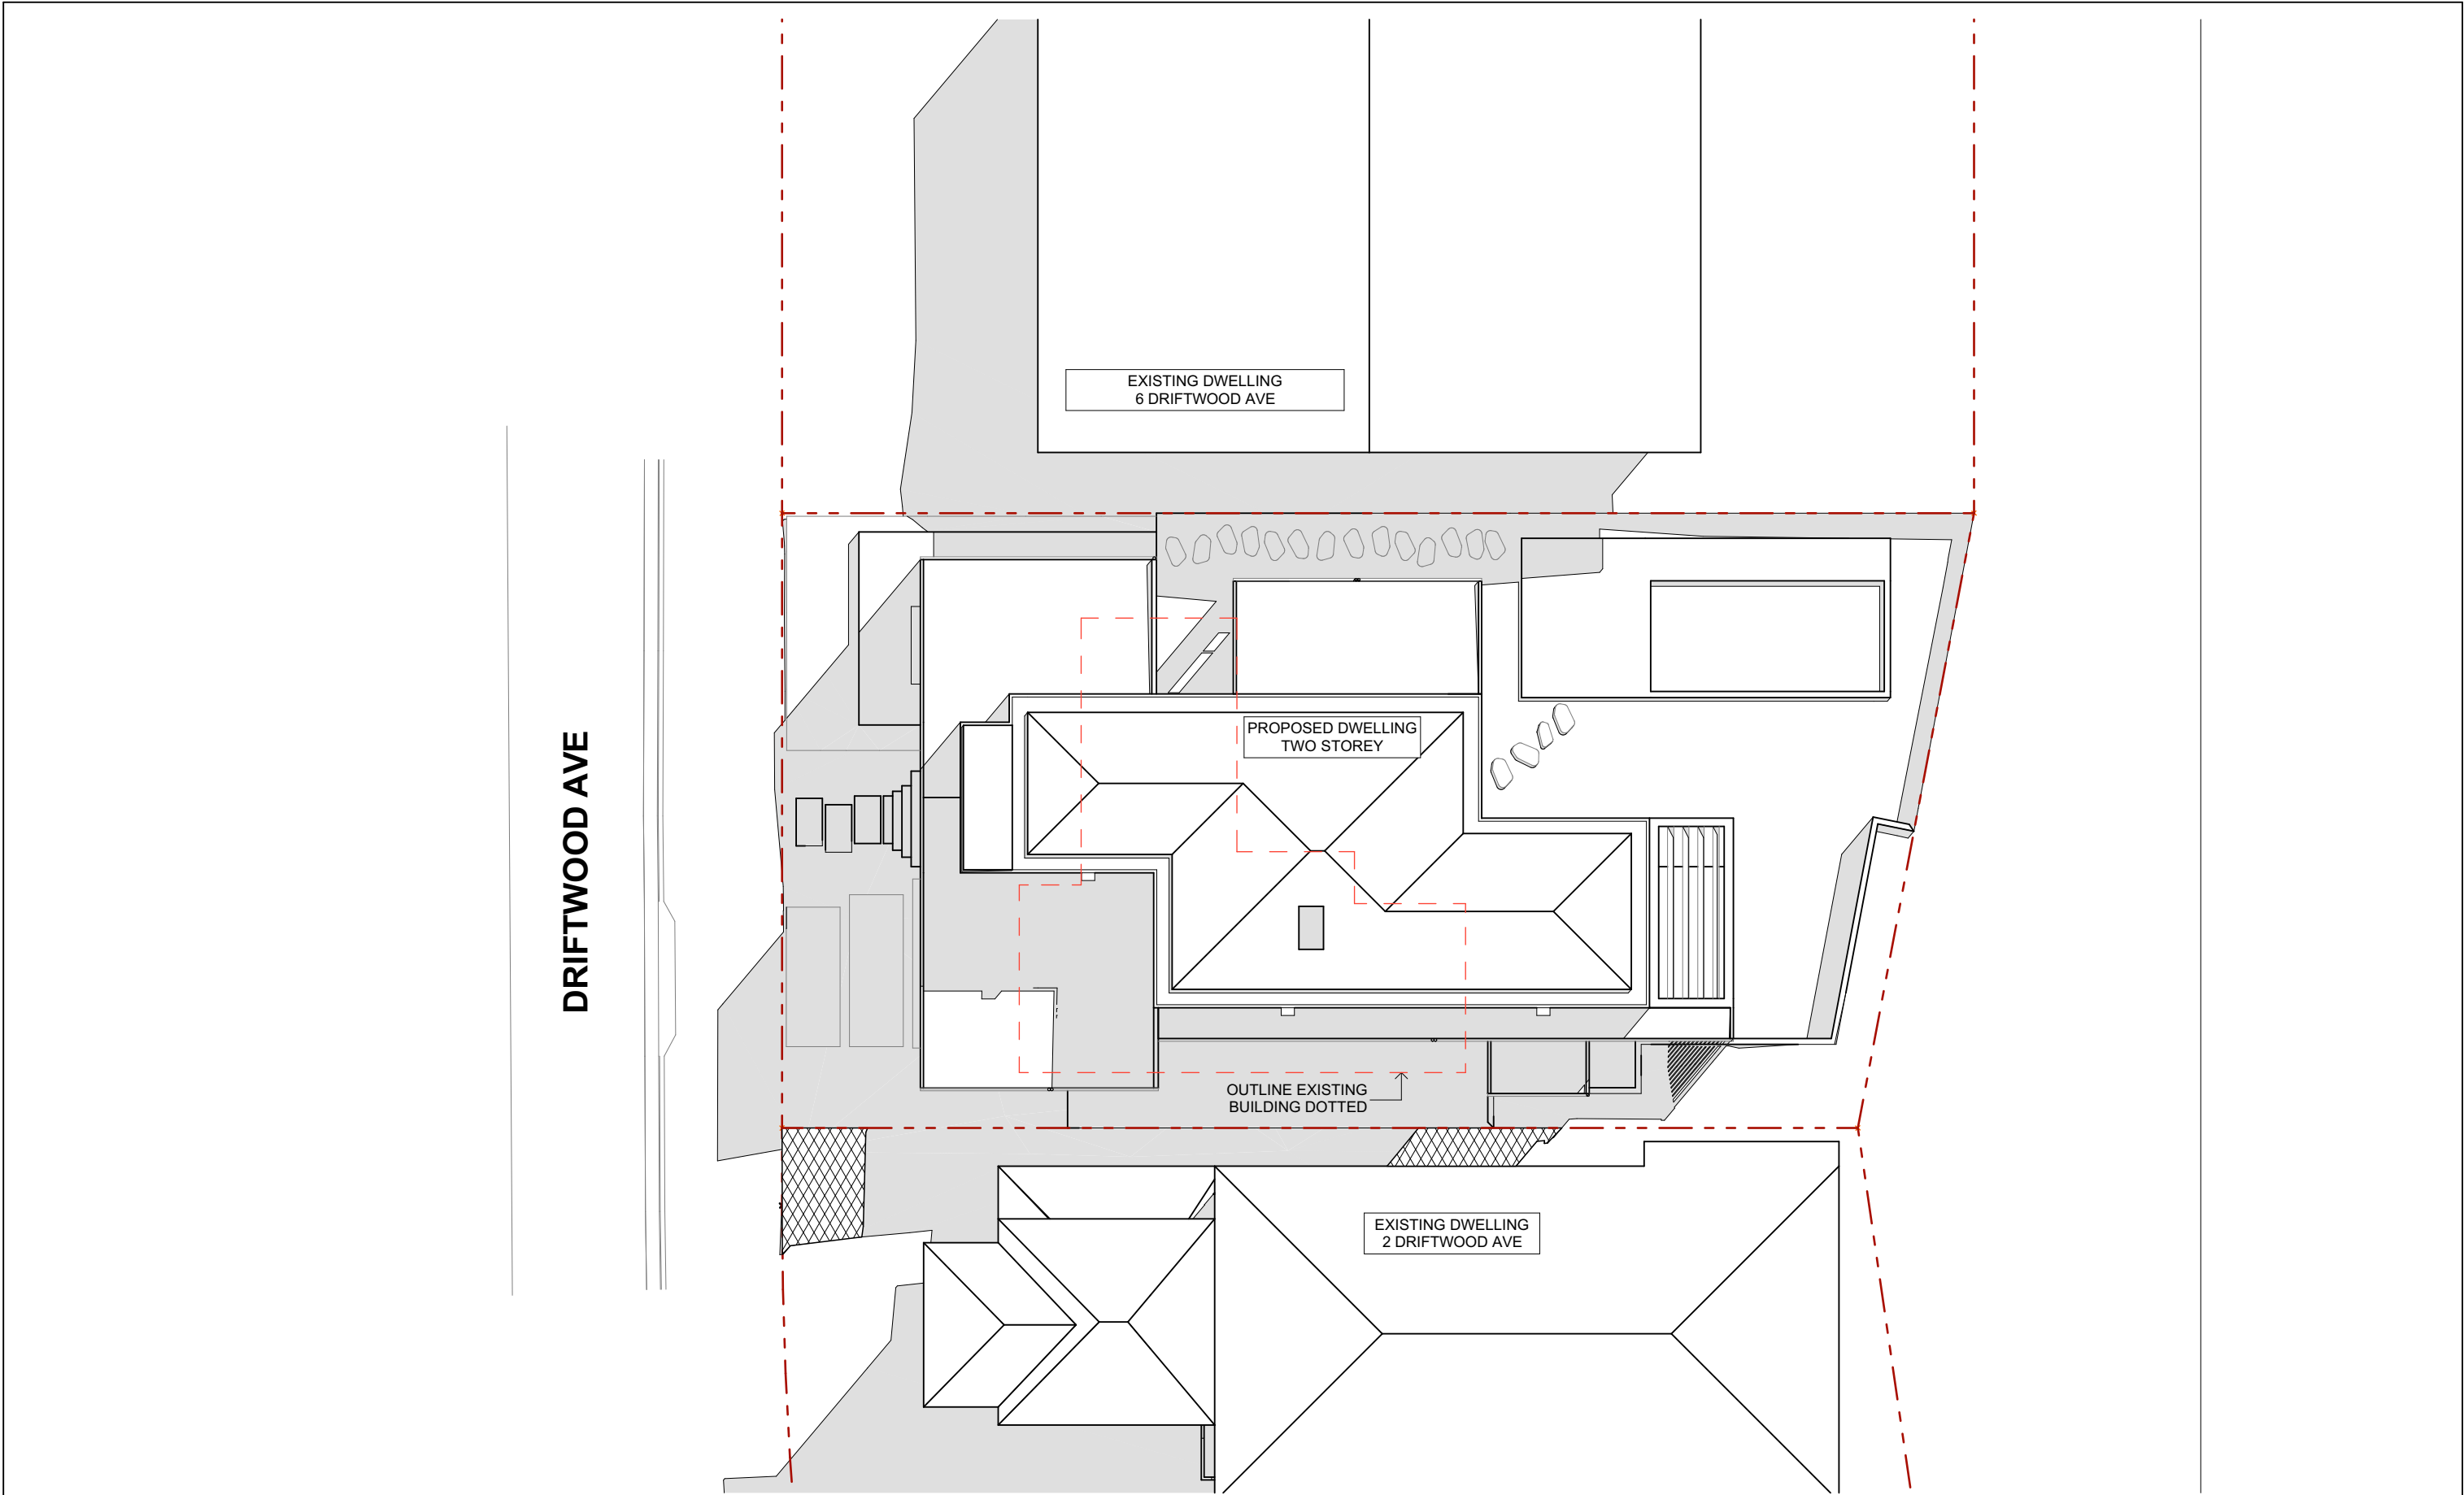

DAVIS ARCHITECTS

T - 02 6680 9202
M - 0439 850 627
E - DAVIS@DAVISARCHITECTS.COM.AU
W - WWW.DAVISARCHITECTS.COM.AU
A - 6/71 Centennial Circuit, Byron Bay NSW 2481

The builder and contractors shall check and verify all dimensions on site or off site prior to fabrication and verify all errors and omissions to the Architect.
Drawings remain the copyright of DAVIS ARCHITECTS and manufacture shall not commence until return of unamended shop drawings. Figured dimensions are to be read in preference to scaled. Do not scale the drawings. Drawings shall not be used for construction purposes until issued by the Architect for construction.
THESE DRAWINGS ARE NOT FOR CONSTRUCTION.

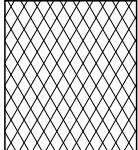

AREA OF ADDITIONAL SHADOW
CAUSED BY PROPOSED
DWELLING ON NEIGHBOURING
LAND

Client Name
Elien Franceaus
Project Name
Driftwood
4 Driftwood Ave, Byron Bay

Drawing Title:
Winter Shadow 12pm



Status: PRE DA

Project No:
2501


Plot Date:

Date: 19/09/2025

Scale: 1:200 @ A3

Drawing No.:
6.2


REVISION:

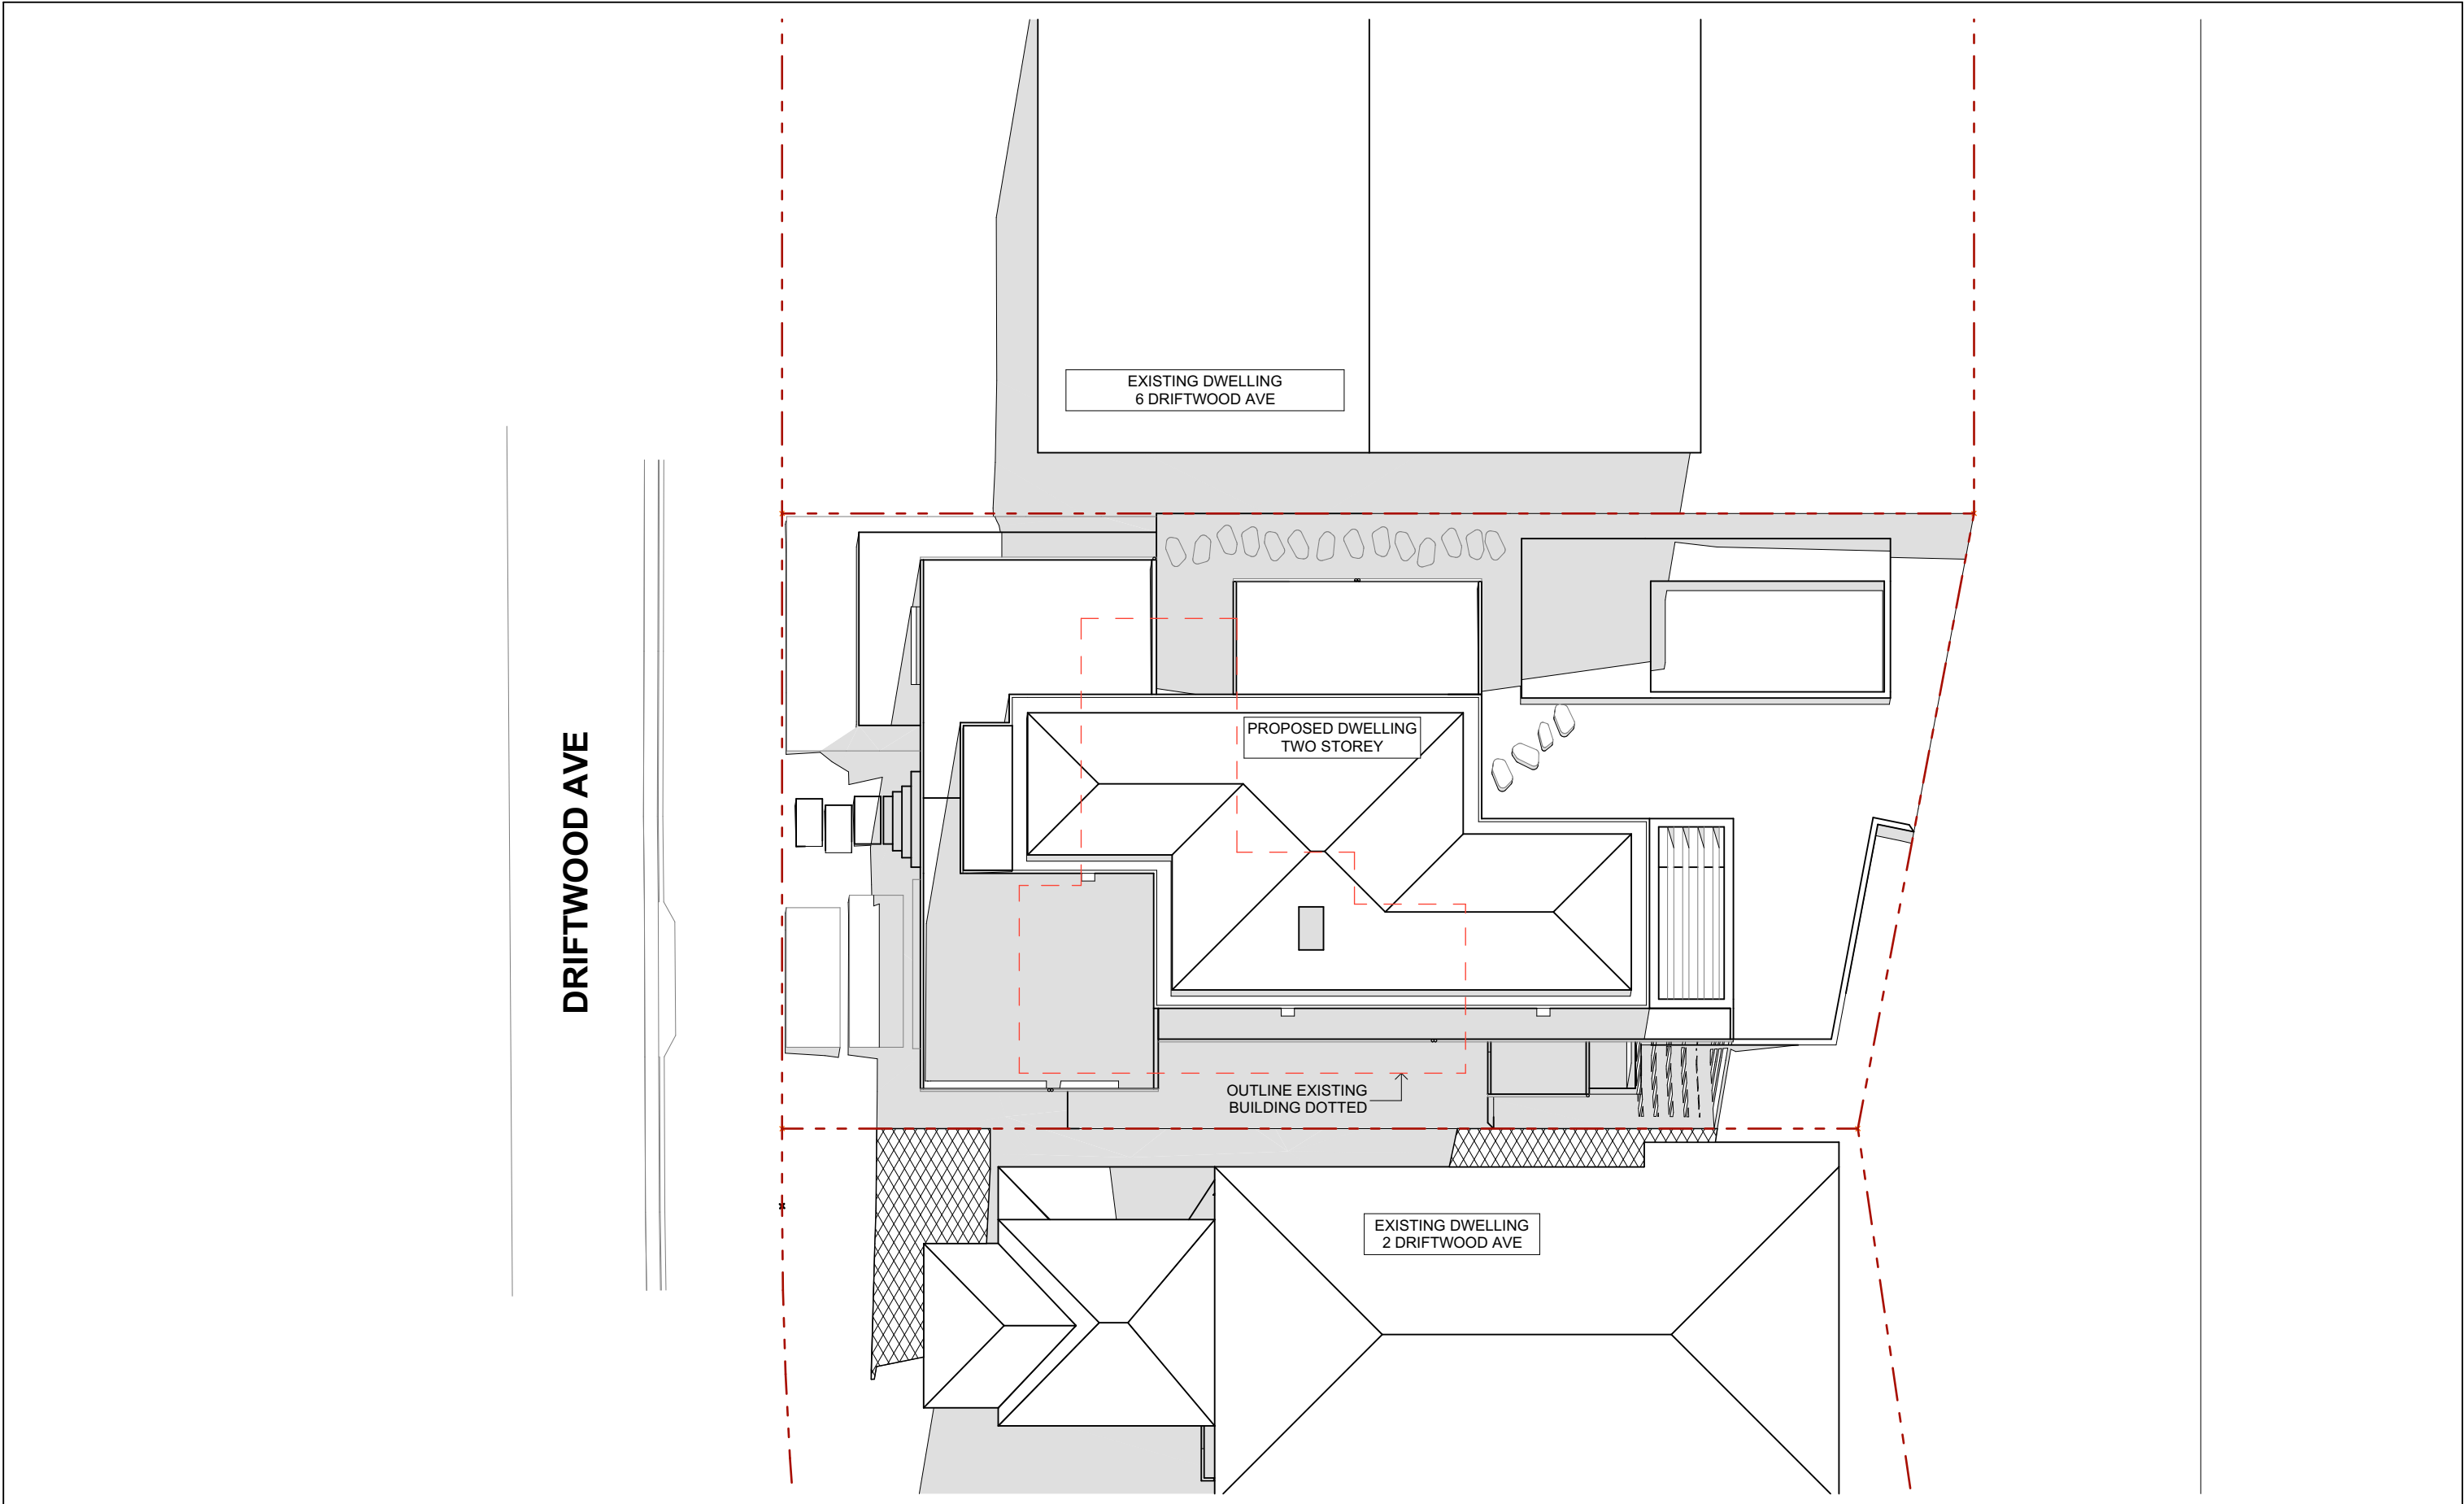

DAVIS ARCHITECTS

T - 02 6680 9202
M - 0439 850 627
E - DAVIS@DAVISARCHITECTS.COM.AU
W - WWW.DAVISARCHITECTS.COM.AU
A - 6/71 Centennial Circuit, Byron Bay NSW 2481

The builder and contractors shall check and verify all dimensions on site or off site prior to fabrication and verify all errors and omissions to the Architect.
Drawings remain the copyright of DAVIS ARCHITECTS and manufacture shall not commence until return of unamended shop drawings. Figured dimensions are to be read in preference to scaled. Do not scale the drawings. Drawings shall not be used for construction purposes until issued by the Architect for construction.
THESE DRAWINGS ARE NOT FOR CONSTRUCTION.

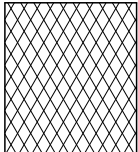

Client Name
Elien Franceaus
Project Name
Driftwood
4 Driftwood Ave, Byron Bay

Drawing Title: Winter Shadow 3 pm		Date: 19/09/2025	
		Status: PRE DA	Scale: 1:200 @ A3
		Project No: 2501	Drawing No.: 6.3
Plot Date:		REVISION:	