




LEGEND

- CONTOURS 1m
- HOUSE SITE
- RESTRICTED DWELLING FOOTPRINT (FOR APZS)
- COMMUNITY BUILDINGS
- LOT BOUNDARY
- VMP/REGENERATION AREA (REFER ECOLOGY REPORT)
- MANAGED LANDSCAPE (REFER LANDSCAPE PLAN)
- PROTECTED TREES (REFER ECOLOGY REPORT)
- FOOTPATH CONC / GRAVEL
- NEW ROAD - INTERNAL

PROJECT	MCAULEYS LN SUBDIVISION	DRAWING	DA MASTERPLAN - AERIAL
ADDRESS	53 MCAULEYS LN.	JOB NO.	1819
	MYOCUM, NSW	DATE	18/09/23
DOCUMENT	DEVELOPMENT APPLICATION	SCALE	1:1000
		DRAWING NO.	DA.1.03
		REV NO.	C

DISCLAIMER  
THIS DOCUMENT IS A PRELIMINARY DESIGN AND SHOULD NOT BE USED FOR CONSTRUCTION OR FOR ANY OTHER PURPOSES WITHOUT THE WRITTEN APPROVAL OF THE DESIGNER. THE DESIGNER ACCEPTS NO LIABILITY FOR ANY ERRORS OR OMISSIONS IN THIS DOCUMENT. THE DESIGNER IS NOT RESPONSIBLE FOR ANY CONSEQUENCES ARISING FROM THE USE OF THIS DOCUMENT.

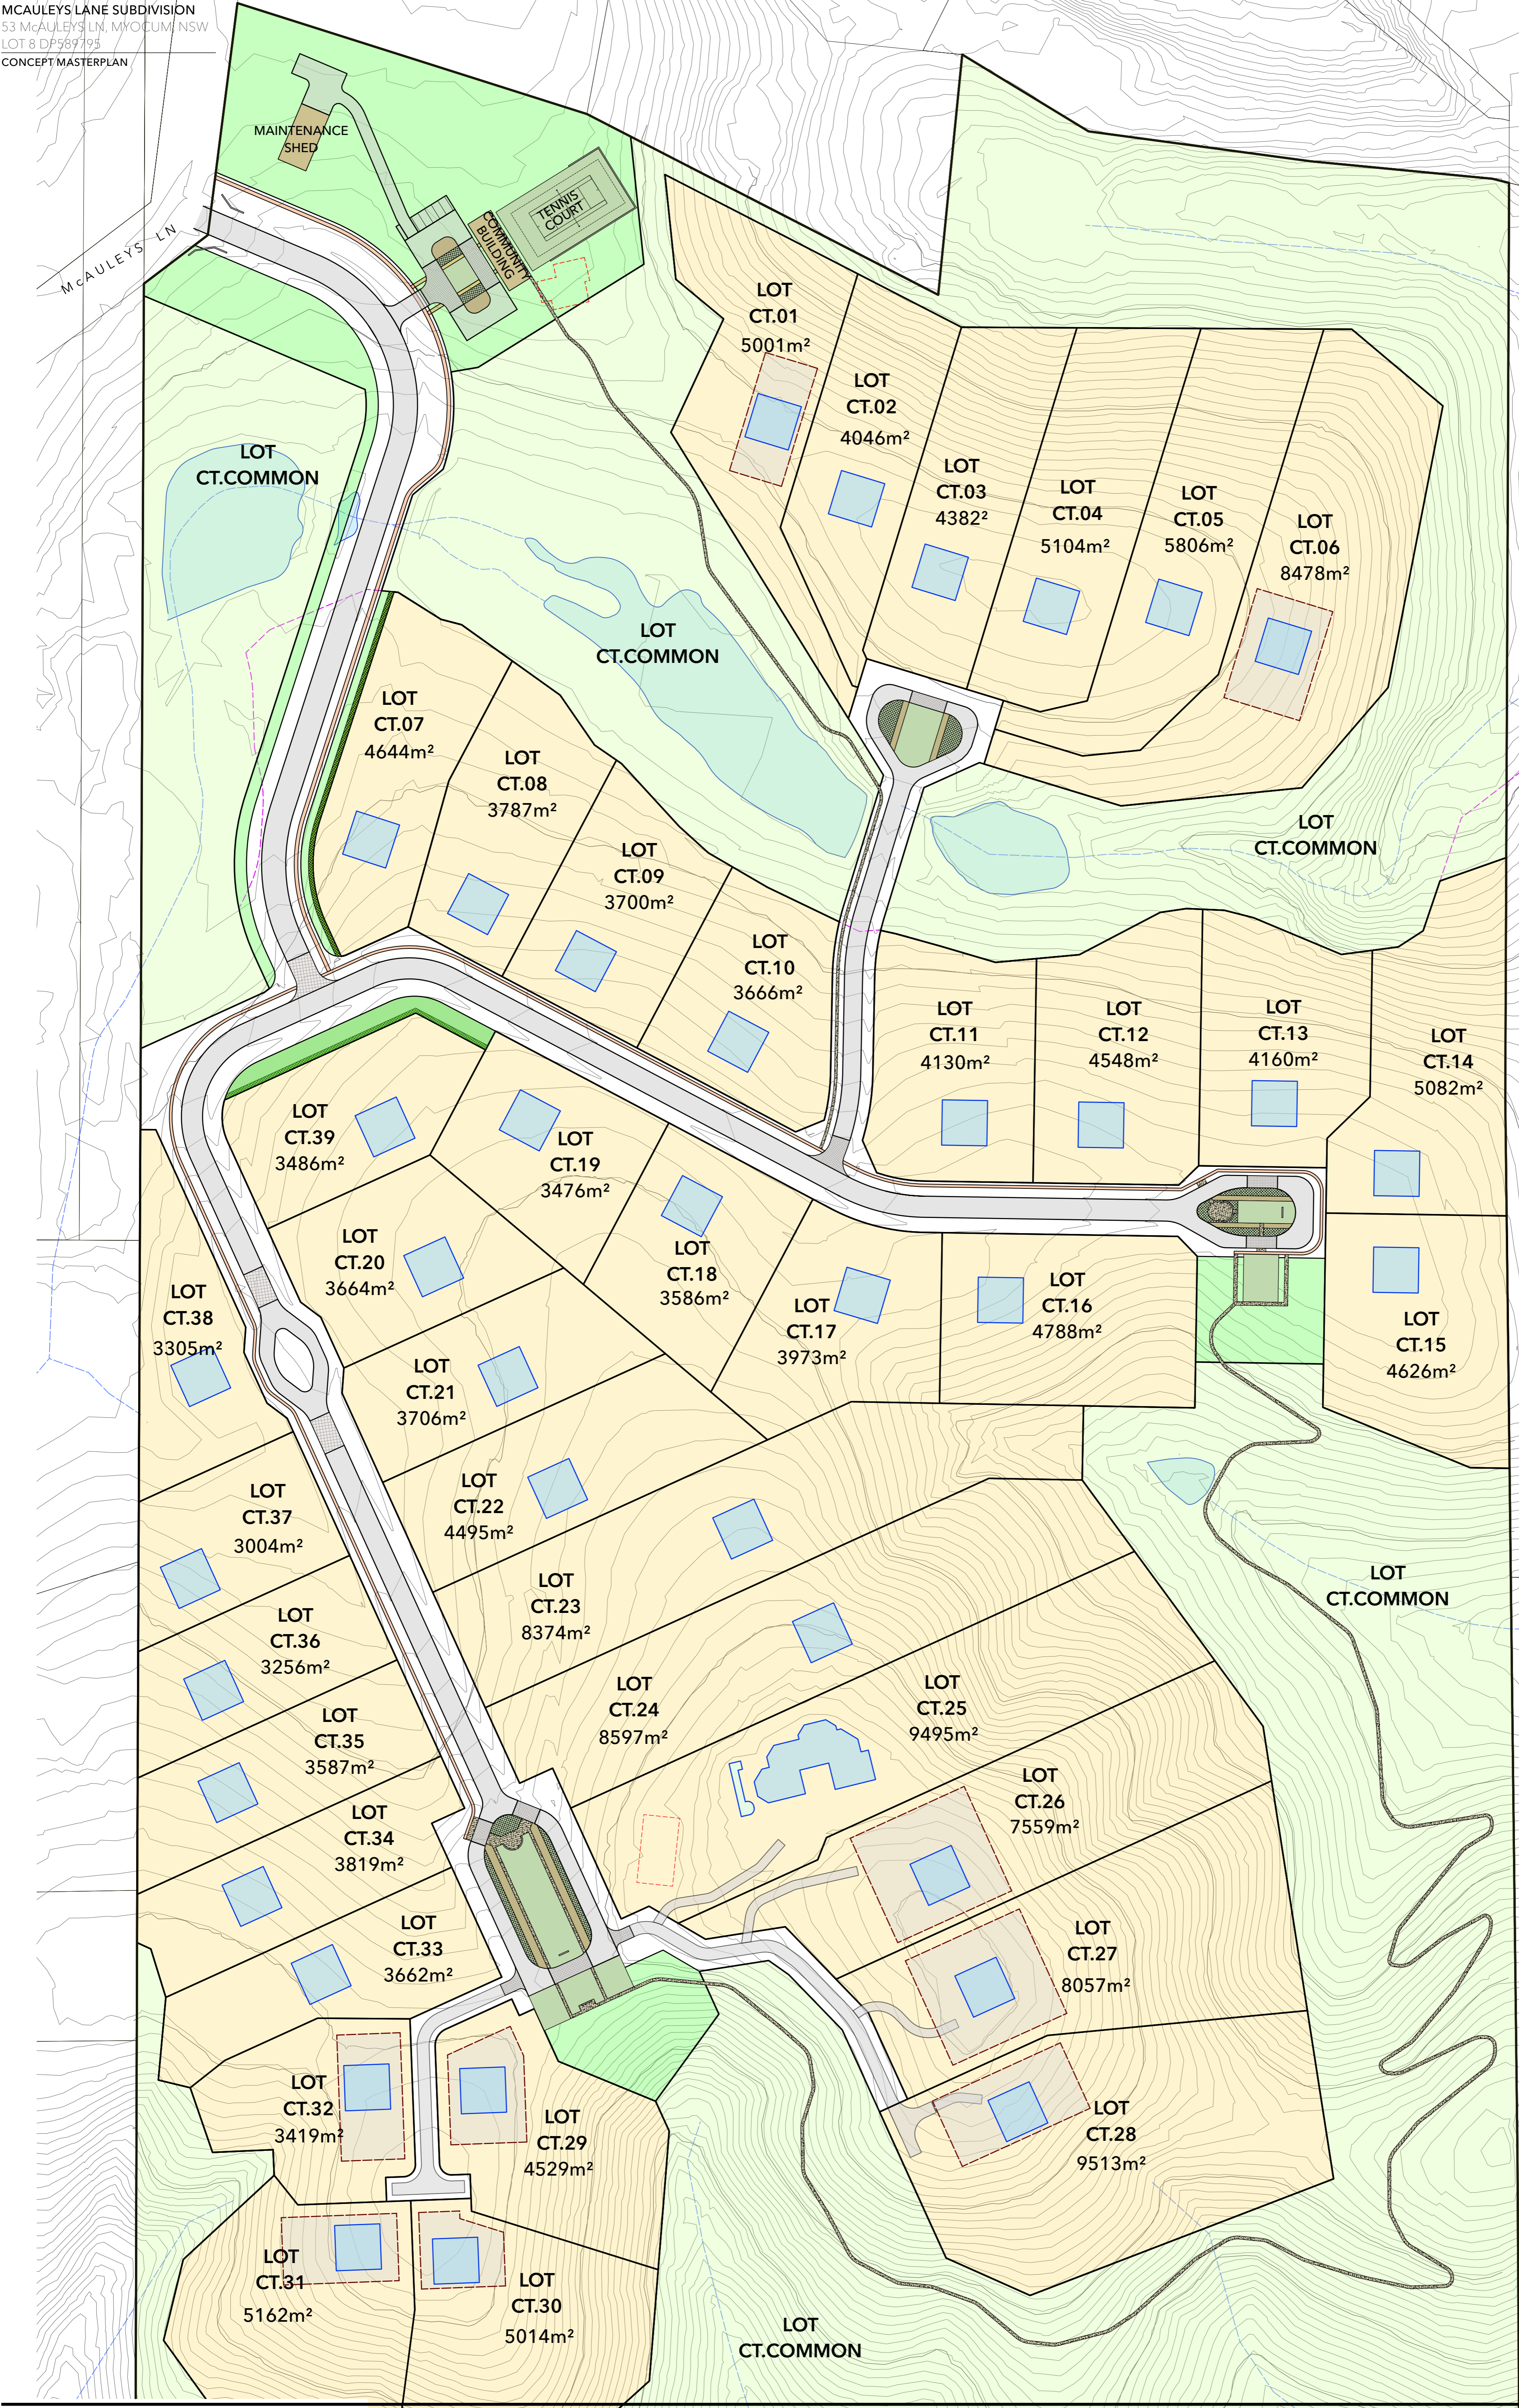

LEGEND

CONTOURS 1m

HOUSE SITE

COMMUNITY BUILDINGS

LOT BOUNDARY

VMP/REGENERATION AREA  
(REFER ECOLOGY REPORT)

MANAGED LANDSCAPE  
(REFER LANDSCAPE PLAN)


PROTECTED TREES  
(REFER ECOLOGY REPORT)



FOOTPATH CONC / GRAVEL

NEW ROAD - INTERNAL


PROJECT	MCAULEYS LN SUBDIVISION	DRAWING	DA MASTERPLAN - AERIAL
ADDRESS	53 MCAULEYS LN,	JOB NO.	1819
	MYOCUM, NSW	DATE	18.09.23
DOCUMENT	DEVELOPMENT APPLICATION	SCALE	1:1000
		DRAWING NO.	DA.1.03
		REV NO.	C

DISCLAIMER  
THIS DOCUMENT IS A PRELIMINARY DESIGN AND SHOULD NOT BE USED FOR ANY OTHER PURPOSES. THE DESIGNER ACCEPTS NO LIABILITY FOR ANY ERRORS OR OMISSIONS. THE DESIGNER IS NOT RESPONSIBLE FOR ANY CONSEQUENCES OF ANY USE OF THIS DOCUMENT. 

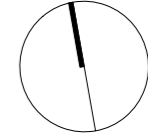


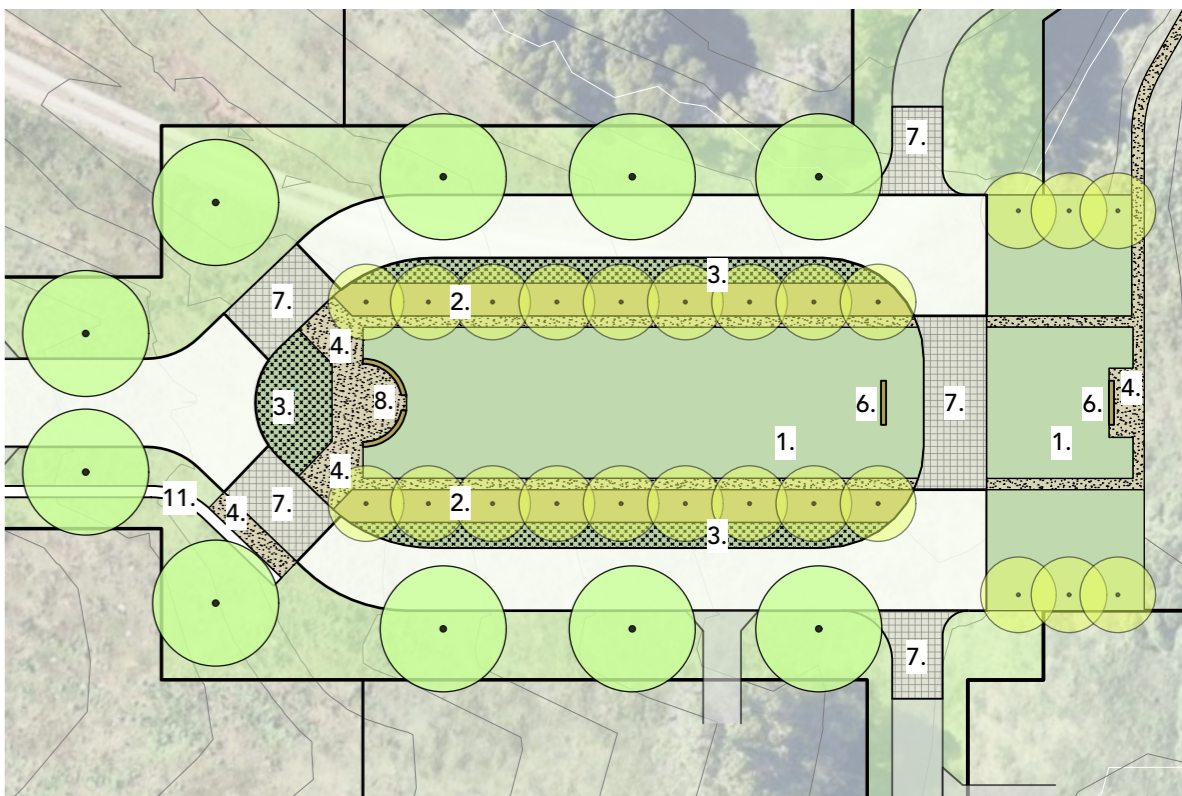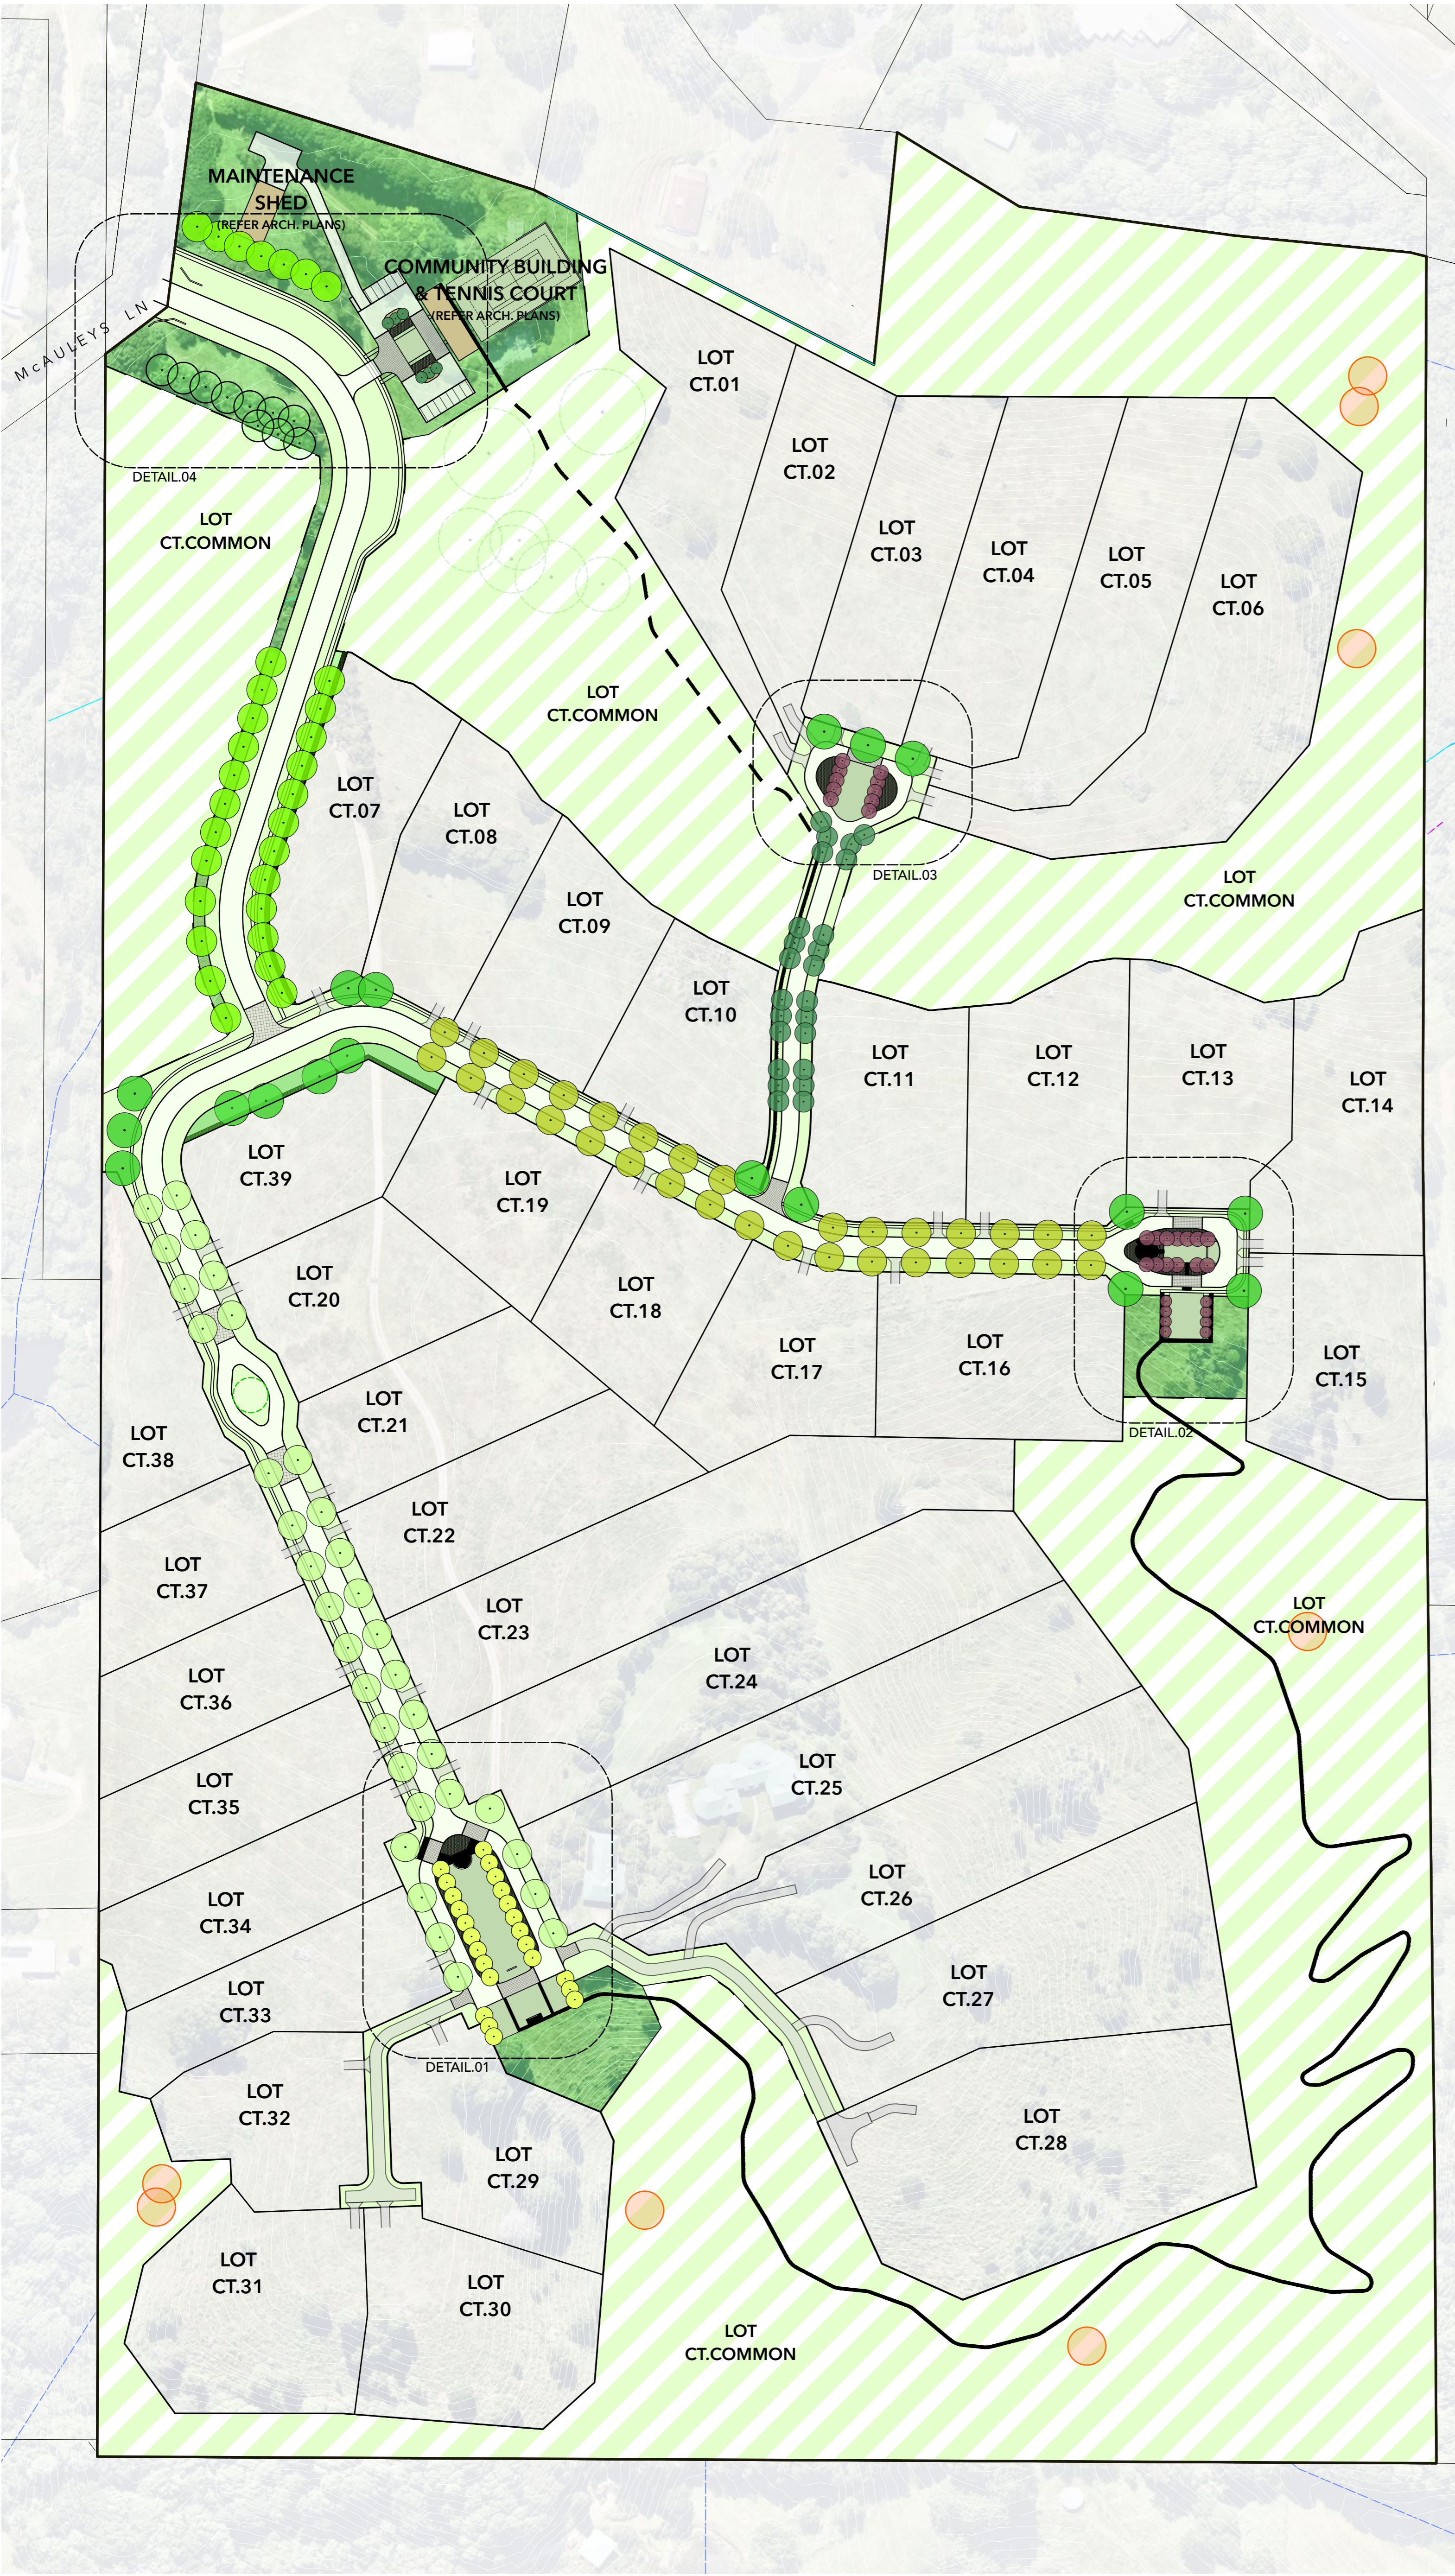

**D.01** DETAIL PLAN  
DA.1.07 Turnaround 01 Parklet 1:600

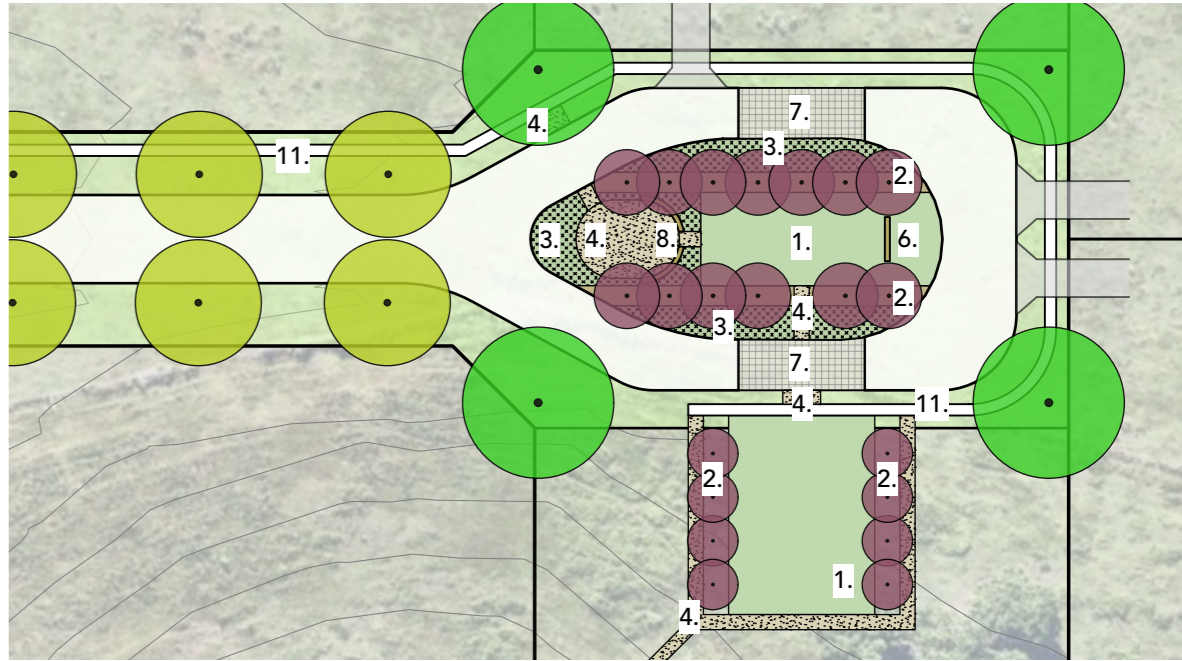

D.02 DETAIL PLAN  
DA.1.07 Turnaround 02 Parklet 1:600

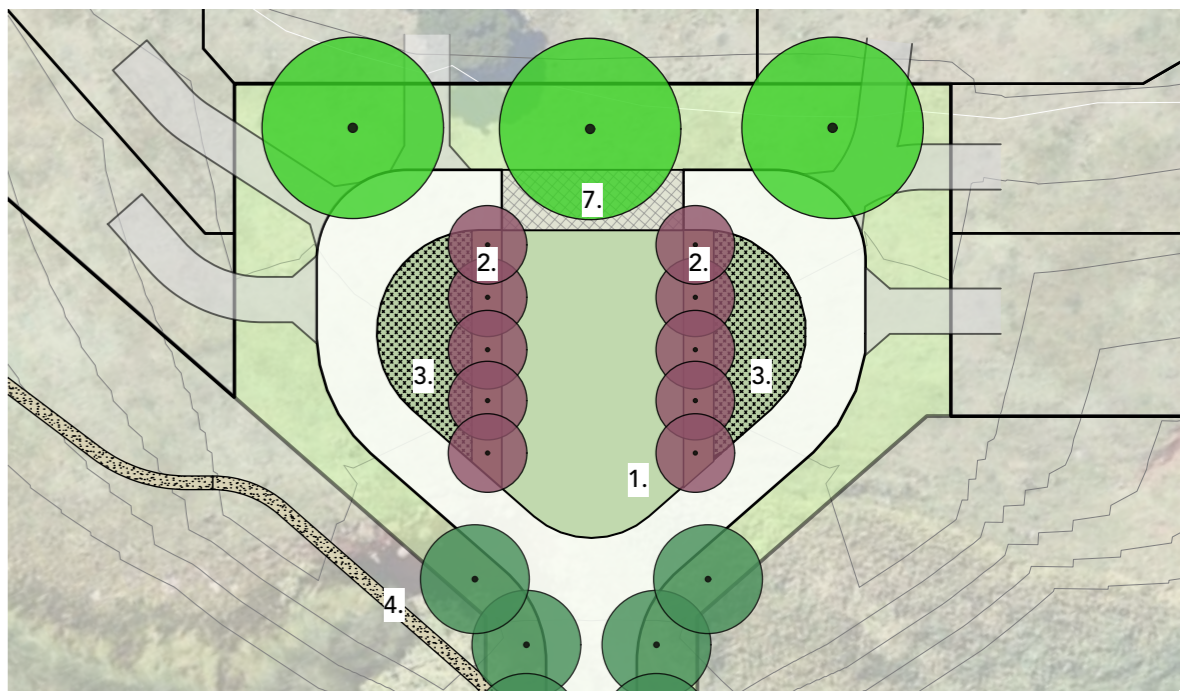

## D.03 DETAIL PLAN

DA.1.07 Turnaround 03 Parklet 1:600














D.04 DETAIL PLAN  
DA.1.07 Entry & Community Building 1:700

## NOTES

- |                               |  |
|-------------------------------|--|
| 1. TURFED LAWN                | 9. STONE ENTRY FEATURE WALL (1.8M HIGH)    |
| 2. CRUSHED GRAVEL/MULCH       | 10. EXISTING ENTRY FEATURE TREES           |
| 3. LOW GROUND COVER PLANTINGS | 11. PATH - CONCRETE                        |
| 4. PATH - CRUSHED GRAVEL      | 12. PARKING / ENTRY AREA                   |
| 5. LOW GROUND COVER PLANTINGS | 13. COMMUNITY BUILDING (REFER ARCH. PLANS) |
| 6. TIMBER LOG BENCH SEAT      | 14. DRIVEWAY TO MAINTENANCE SHED           |

## LEGEND

- |   |   |
|---|---|
|  | TREE 01 - WEEPING LILLY PILLY<br>WATERHOUSIA SCHOTTIANA             |
|  | TREE 02 - CUDGEREE<br>FLINDERSIA SCHOTTIANA                         |
|  | TREE 03 - BENNETTS ASH<br>FLINDERSIA BENNETTIANA                    |
|  | TREE 04 - BANGALOW PALM (CLUSTER)<br>ARCHONTOPHOENIX CUNNINGHAMIANA |
|  | TREE 05 - WEEPING FIG (FEATURE TREE)<br>FICUS BENJAMINA             |
|  | TREE 06 - MAGNOLIA<br>MAGNOLIA GRANIFLORA                           |
|  | TREE 07 - MAPLE SILKWOOD<br>FLINDERSIA PIMENTELIANA                 |
|  | EXISTING ENTRY FEATURE PALM<br>TREES TO BE RETAINED                 |

-   
- PROTECTED TREES (EXISTING)  
(REFER ECOLOGY REPORT)
- COMMUNITY BUILDINGS

- 


- 
- PATH CONC / GRAVEL
- DRIVEWAY CROSSOVER LOCATION
- LOT BOUNDARY
- NEW ROAD - INTERNAL
- NEW ROAD - COBBLED SURFACE

SCALE 1:1200 at A3



PROJECT	MCAULEYS LN SUBDIVISION	DRAWING	DA LANDSCAPE MASTERPLAN	
ADDRESS	53 MCAULEYS LN.	JOB NO.	1819	
	MYOCUM, NSW	DATE	18.09.23	SCALE 1:1200
DOCUMENT	DEVELOPMENT APPLICATION	DRAWING NO.	DA.1.07	REV NO. A

**DISCLAIMER**  
ALL WORKS TO BE IN ACCORDANCE WITH AUSTRALIAN STANDARDS, SUCH OTHER RELEVANT CODES. DO NOT SCALE FROM DRAWINGS. THIS DRAWING HAS BEEN PRODUCED TO ACCOMPANY AN APPLICATION TO COUNCIL AND SHOULD NOT BE USED FOR ANY OTHER PURPOSE. ALL DIMENSIONS, AREAS, AND VOLUMES ARE SUBJECT TO FINAL SURVEY AND ANY OTHER REQUIREMENTS APPLIED TO THE APPLICATION BY COUNCIL. OR ANY OTHER AUTHORITY. THIS DRAWING SHOULD NOT BE USED WITHOUT WRITTEN CONSENT FROM VNU DESIGN GROUP. 0800 991 244 435 699  
THIS NOTE, AND ALL NOTES ON THIS DRAWING, IS AN INTEGRAL PART OF THIS PLAN.

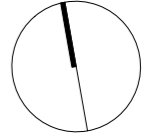

VENU.  
 DESIGN GROUP