

25
26
27
28
29
30
31
32
33
34

87 MASSINGER ST

89 MASSINGER ST


LOT 7
DP 548466

LOT 1
DP 44807

PLAN OF LAND TO BE AQUIRED - EXISTING BOUNDARIES 1:200

DRAWING		EXISTING PLAN			SHEET No. A1
JOB NUMBER 22-19	PAPER SIZE A3	SCALE AS SHOWN	DATE 04-24	ISSUE A	ISSUED FOR
LAND AQUISITION AT 89 MASSINGER ST BYRON BAY					

PHILIP WALLACE Consulting Engineers
 2 / 1 Keats St. Byron Bay 2481
 email: pwallace1@optusnet.com.au
 Ph. 6685 7228

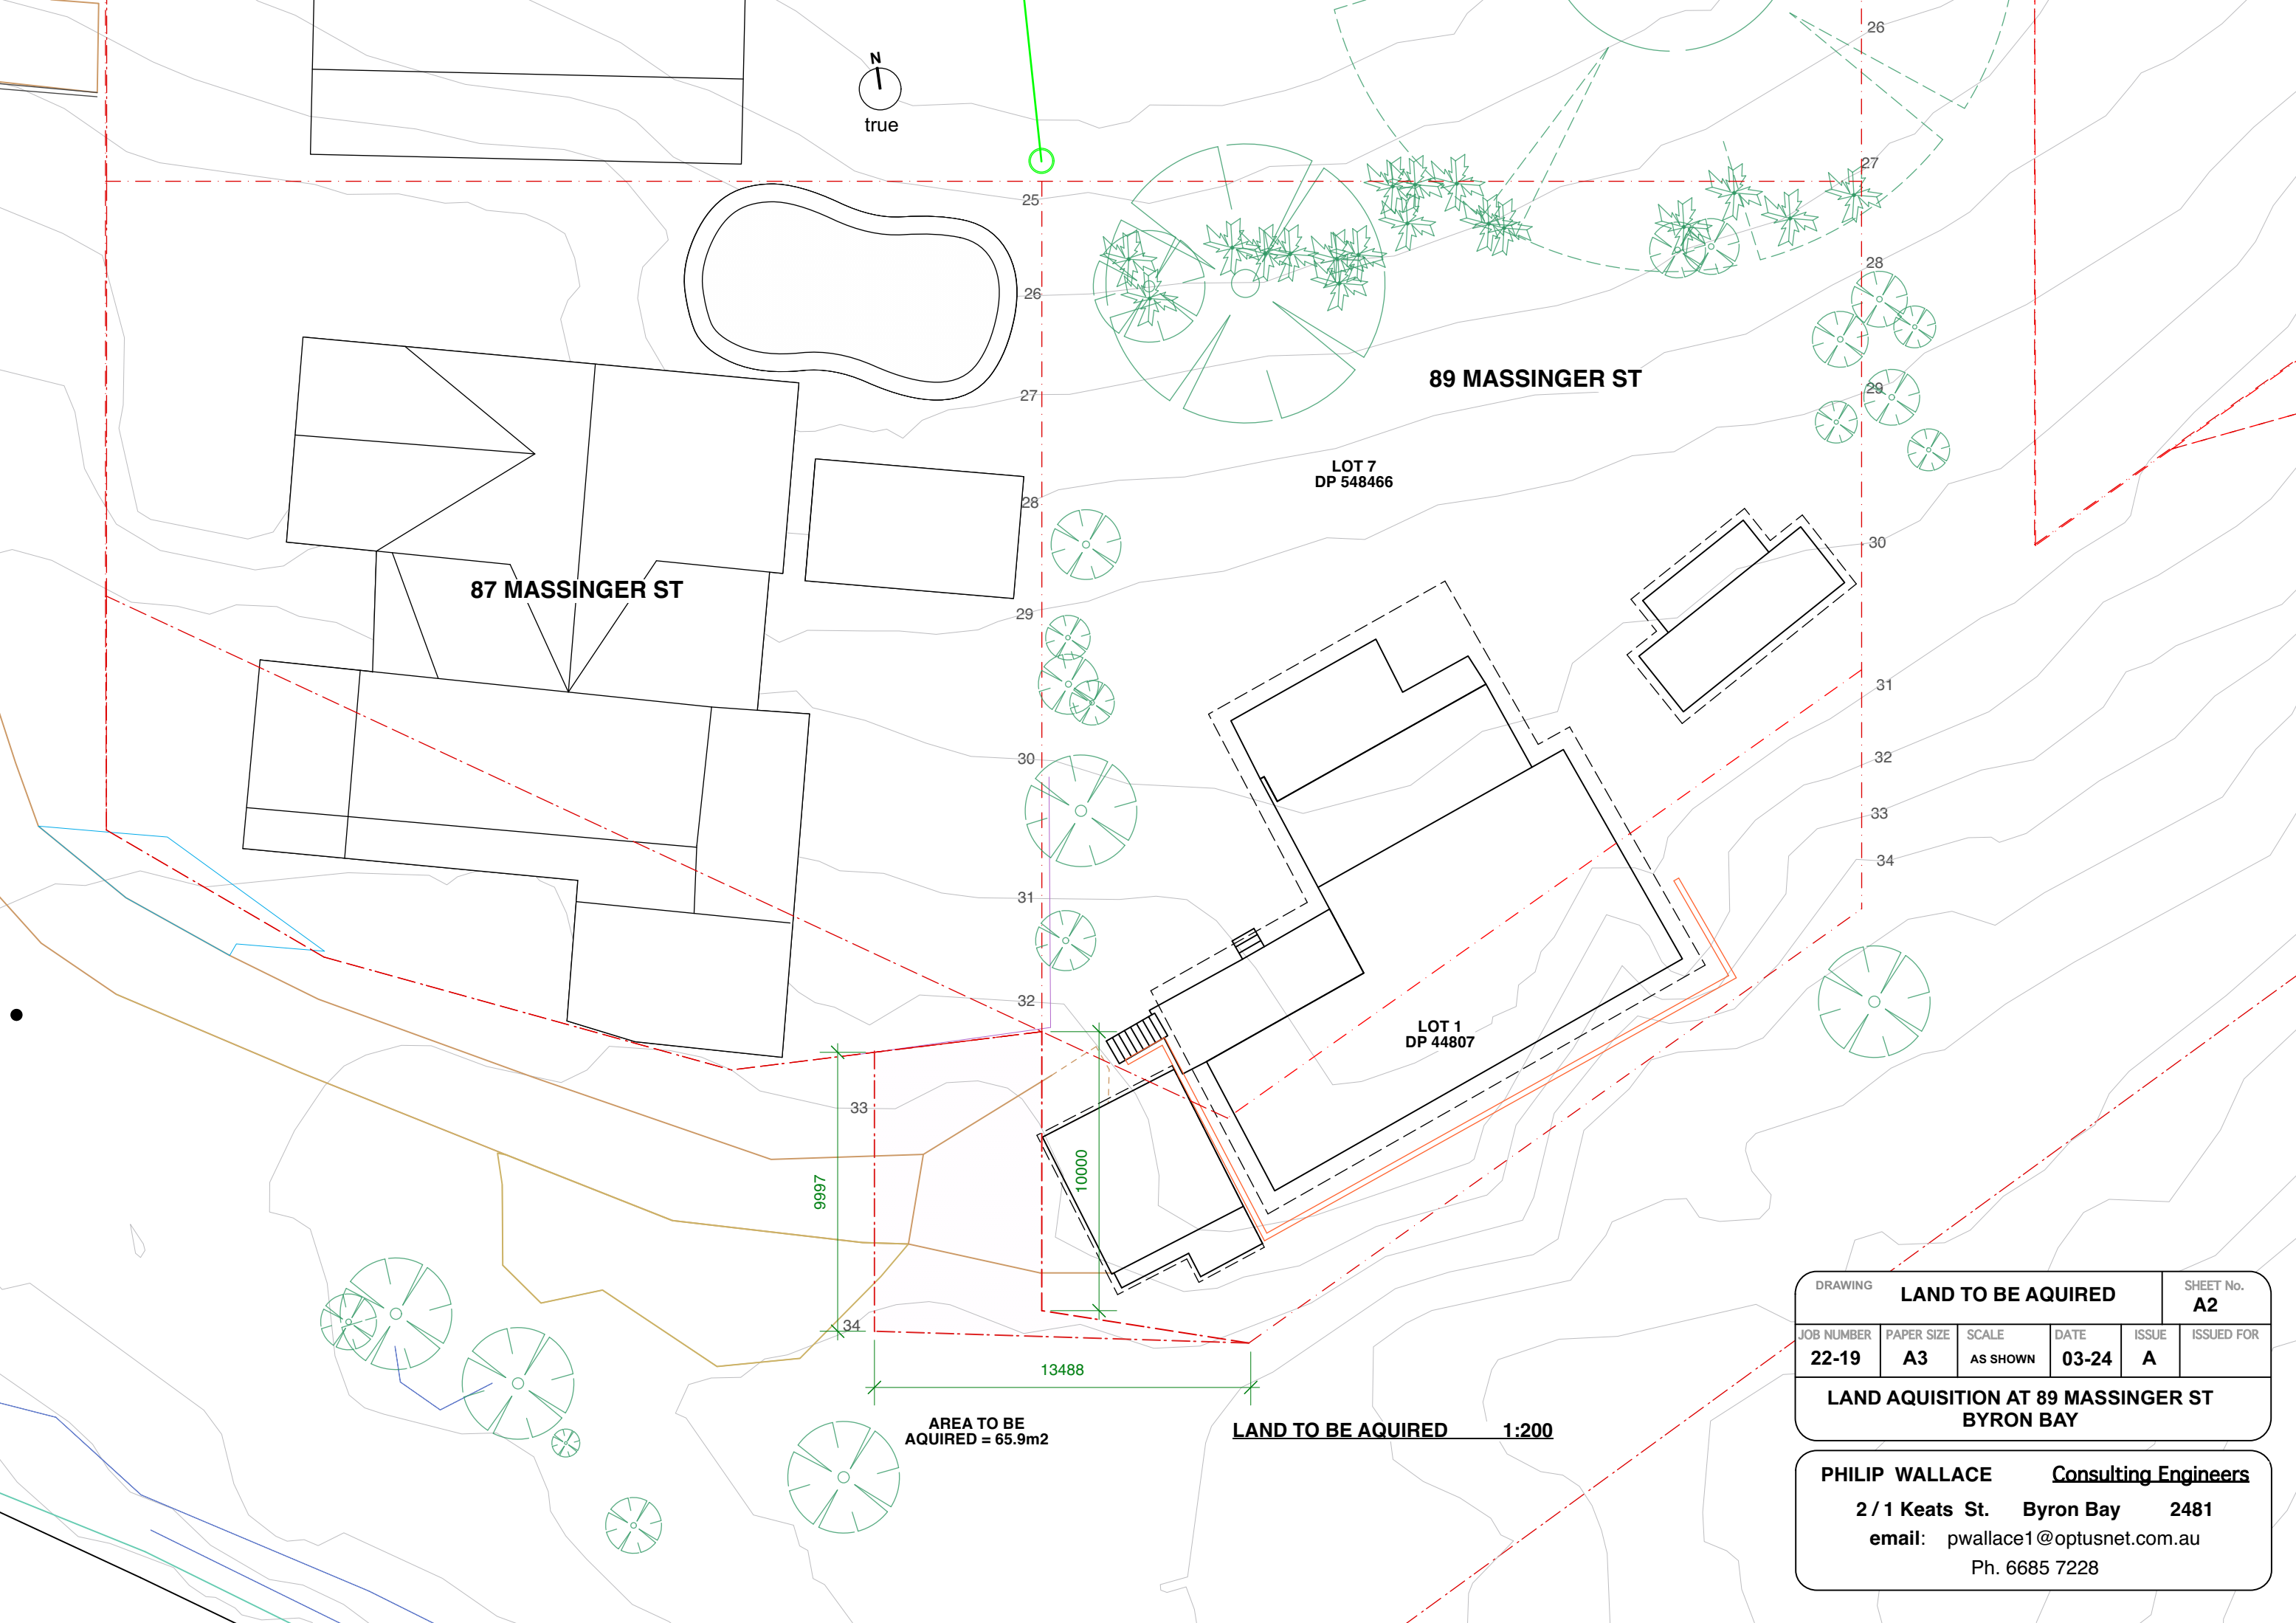

87 MASSINGER ST

89 MASSINGER ST

LOT 7
DP 548466


LOT 1
DP 44807

AREA TO BE
ACQUIRED = 65.9m²

LAND TO BE ACQUIRED 1:200

DRAWING				SHEET No.	
LAND TO BE ACQUIRED				A2	
JOB NUMBER	PAPER SIZE	SCALE	DATE	ISSUE	ISSUED FOR
22-19	A3	AS SHOWN	03-24	A	
LAND ACQUISITION AT 89 MASSINGER ST BYRON BAY					

PHILIP WALLACE Consulting Engineers
 2 / 1 Keats St. Byron Bay 2481
 email: pwallace1@optusnet.com.au
 Ph. 6685 7228

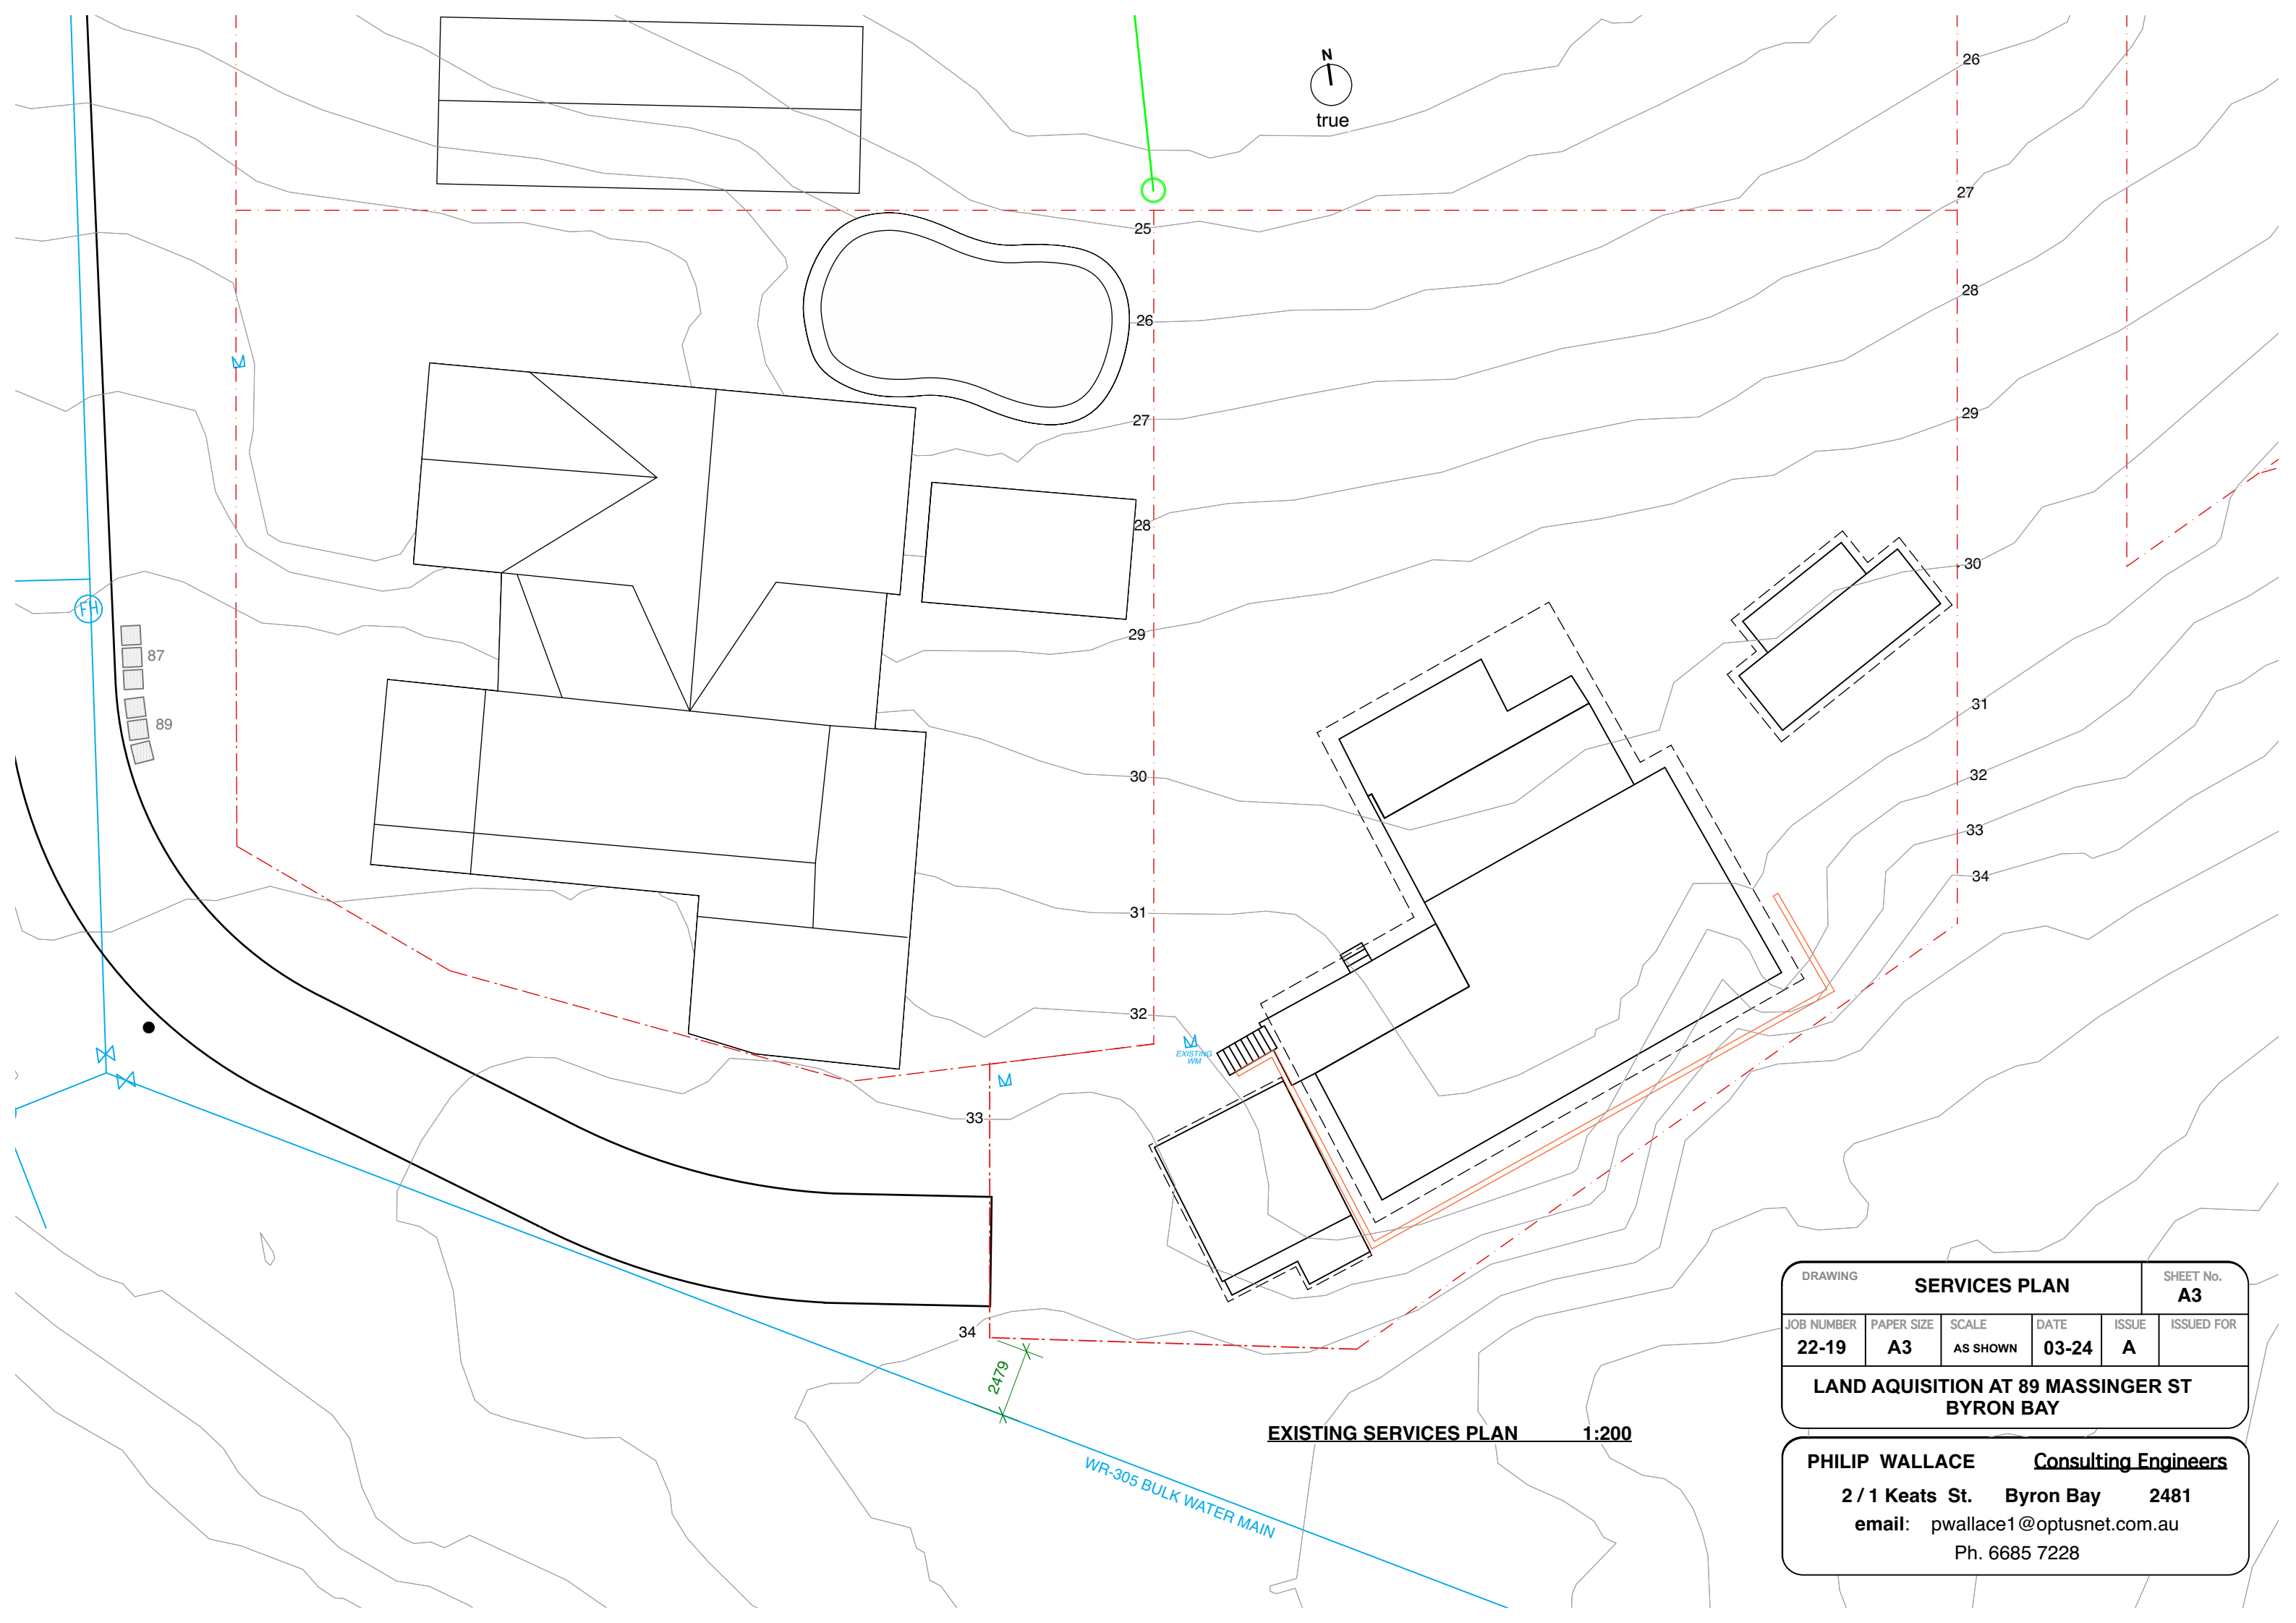

25
26
27
28
29
30
31
32
33
34

FH
87
89

EXISTING WM

2479

WR-305 BULK WATER MAIN

EXISTING SERVICES PLAN 1:200

DRAWING				SERVICES PLAN		SHEET No.
						A3
JOB NUMBER	PAPER SIZE	SCALE	DATE	ISSUE	ISSUED FOR	
22-19	A3	AS SHOWN	03-24	A		
LAND AQUISITION AT 89 MASSINGER ST BYRON BAY						

PHILIP WALLACE Consulting Engineers
 2 / 1 Keats St. Byron Bay 2481
 email: pwallace1@optusnet.com.au
 Ph. 6685 7228