




SHOP 2/56 JONSON ST, BYRON BAY NSW 2481

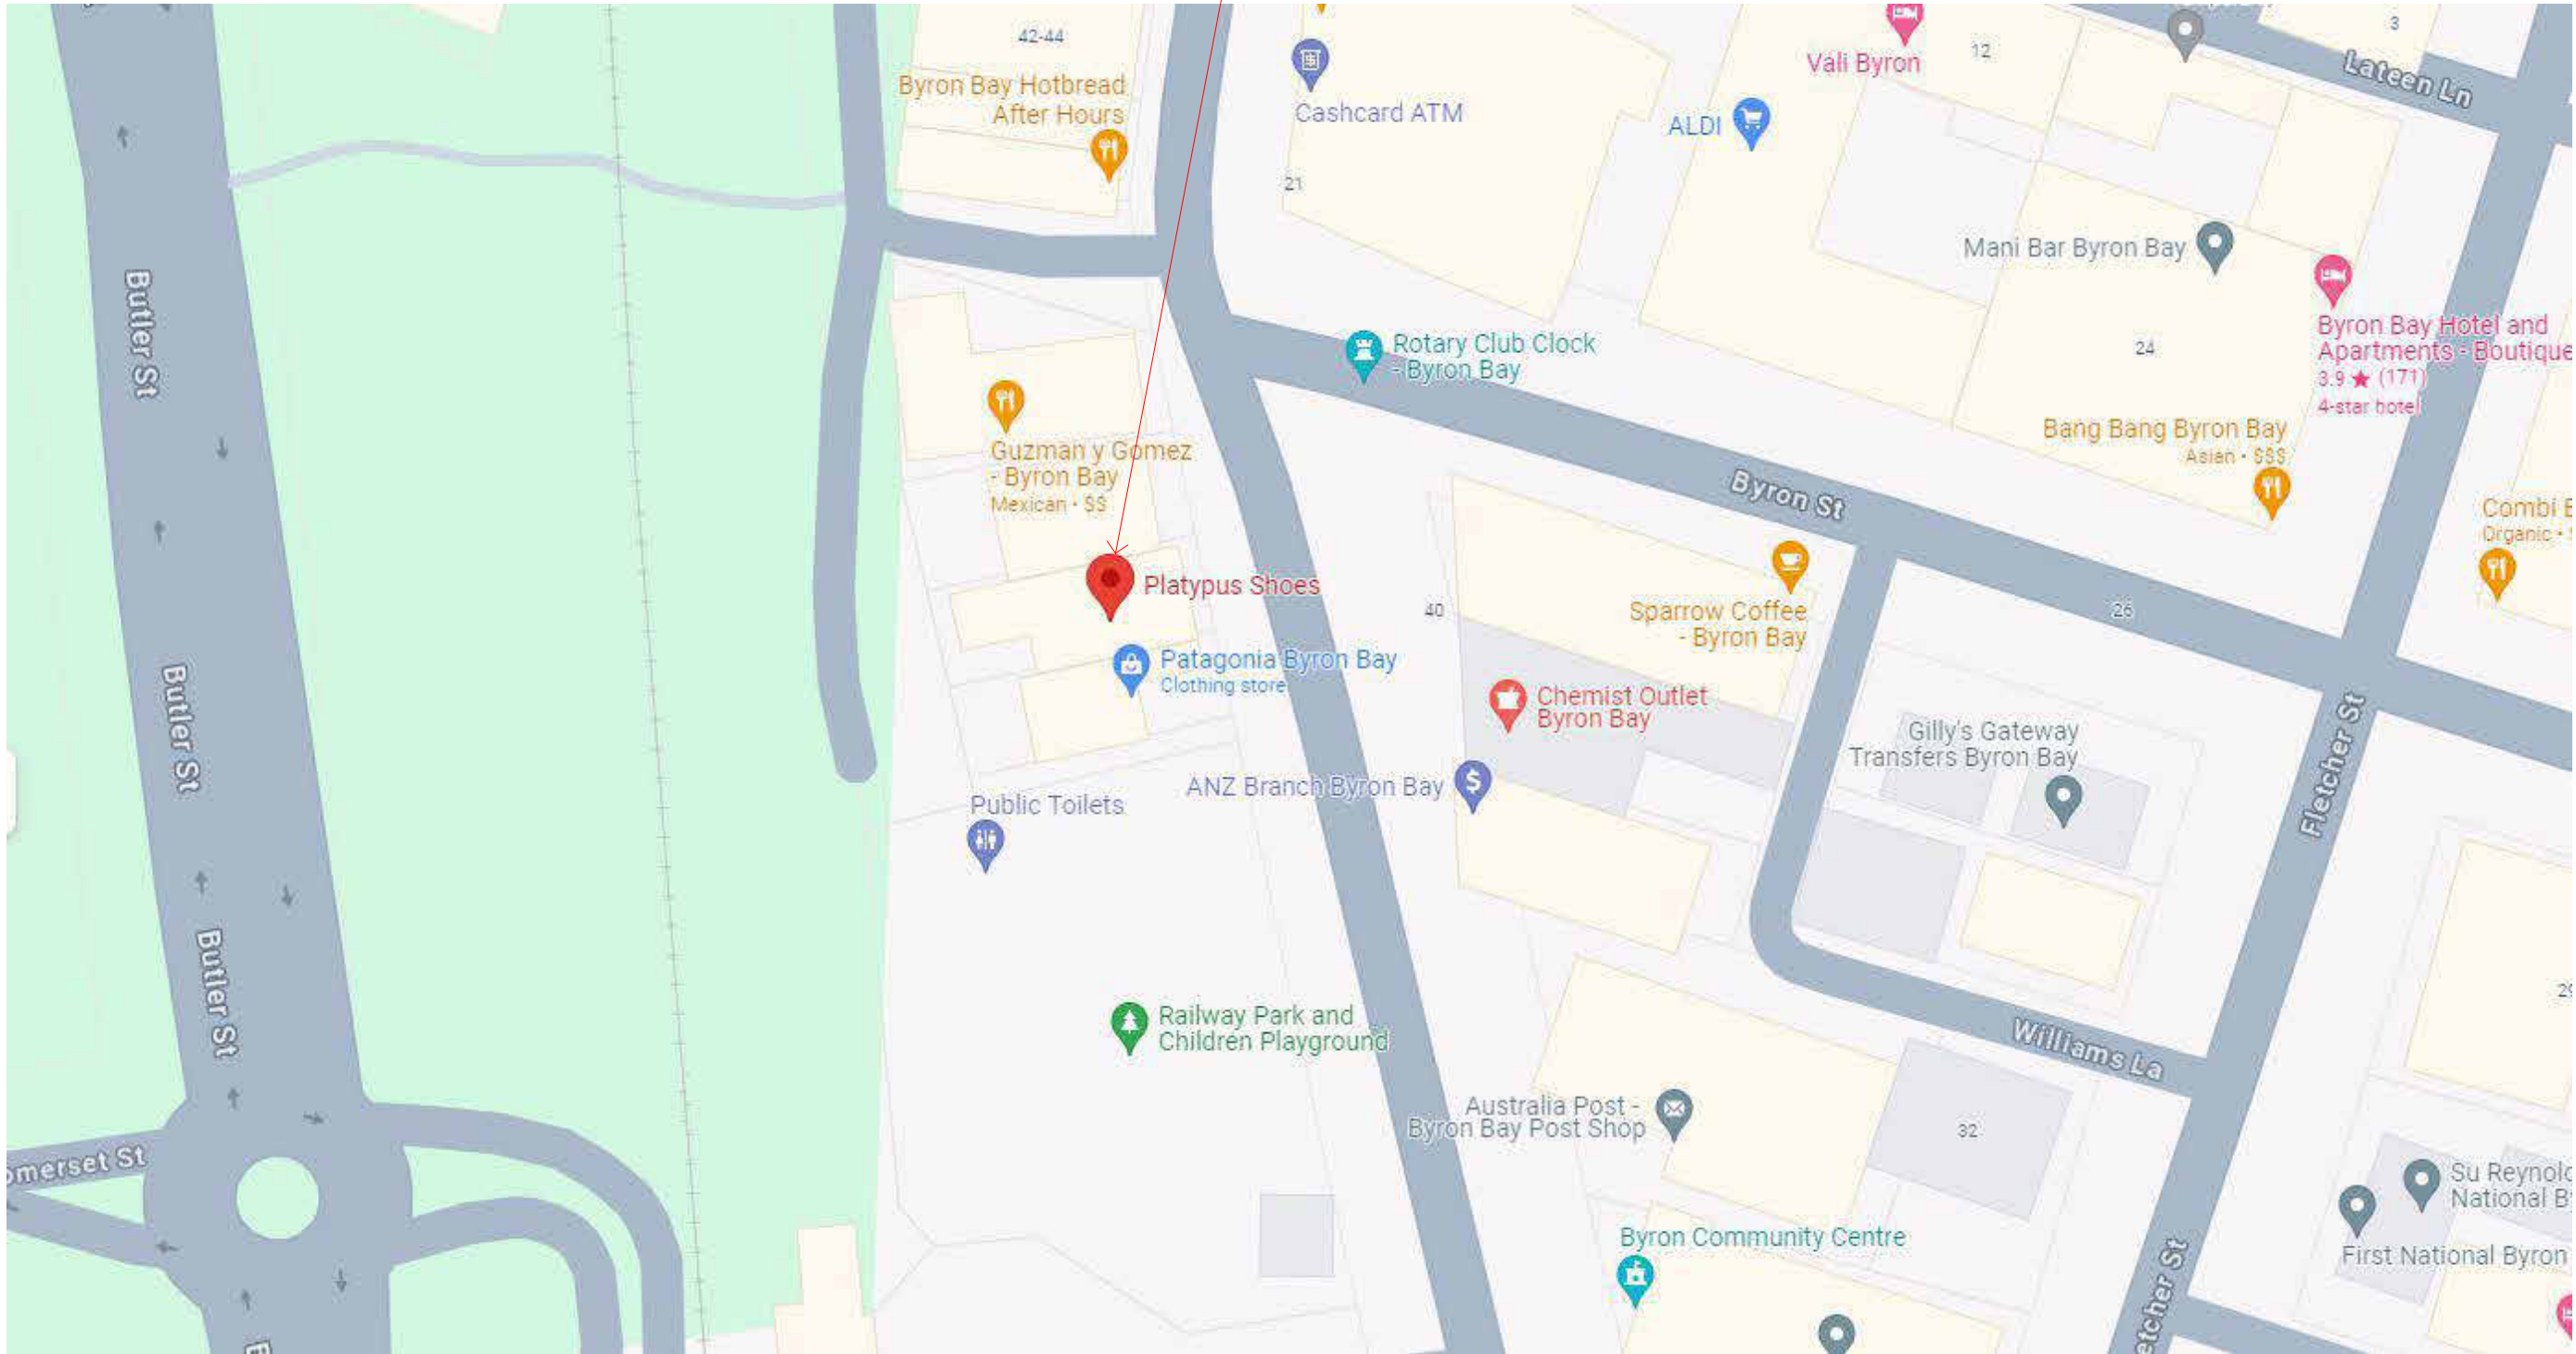


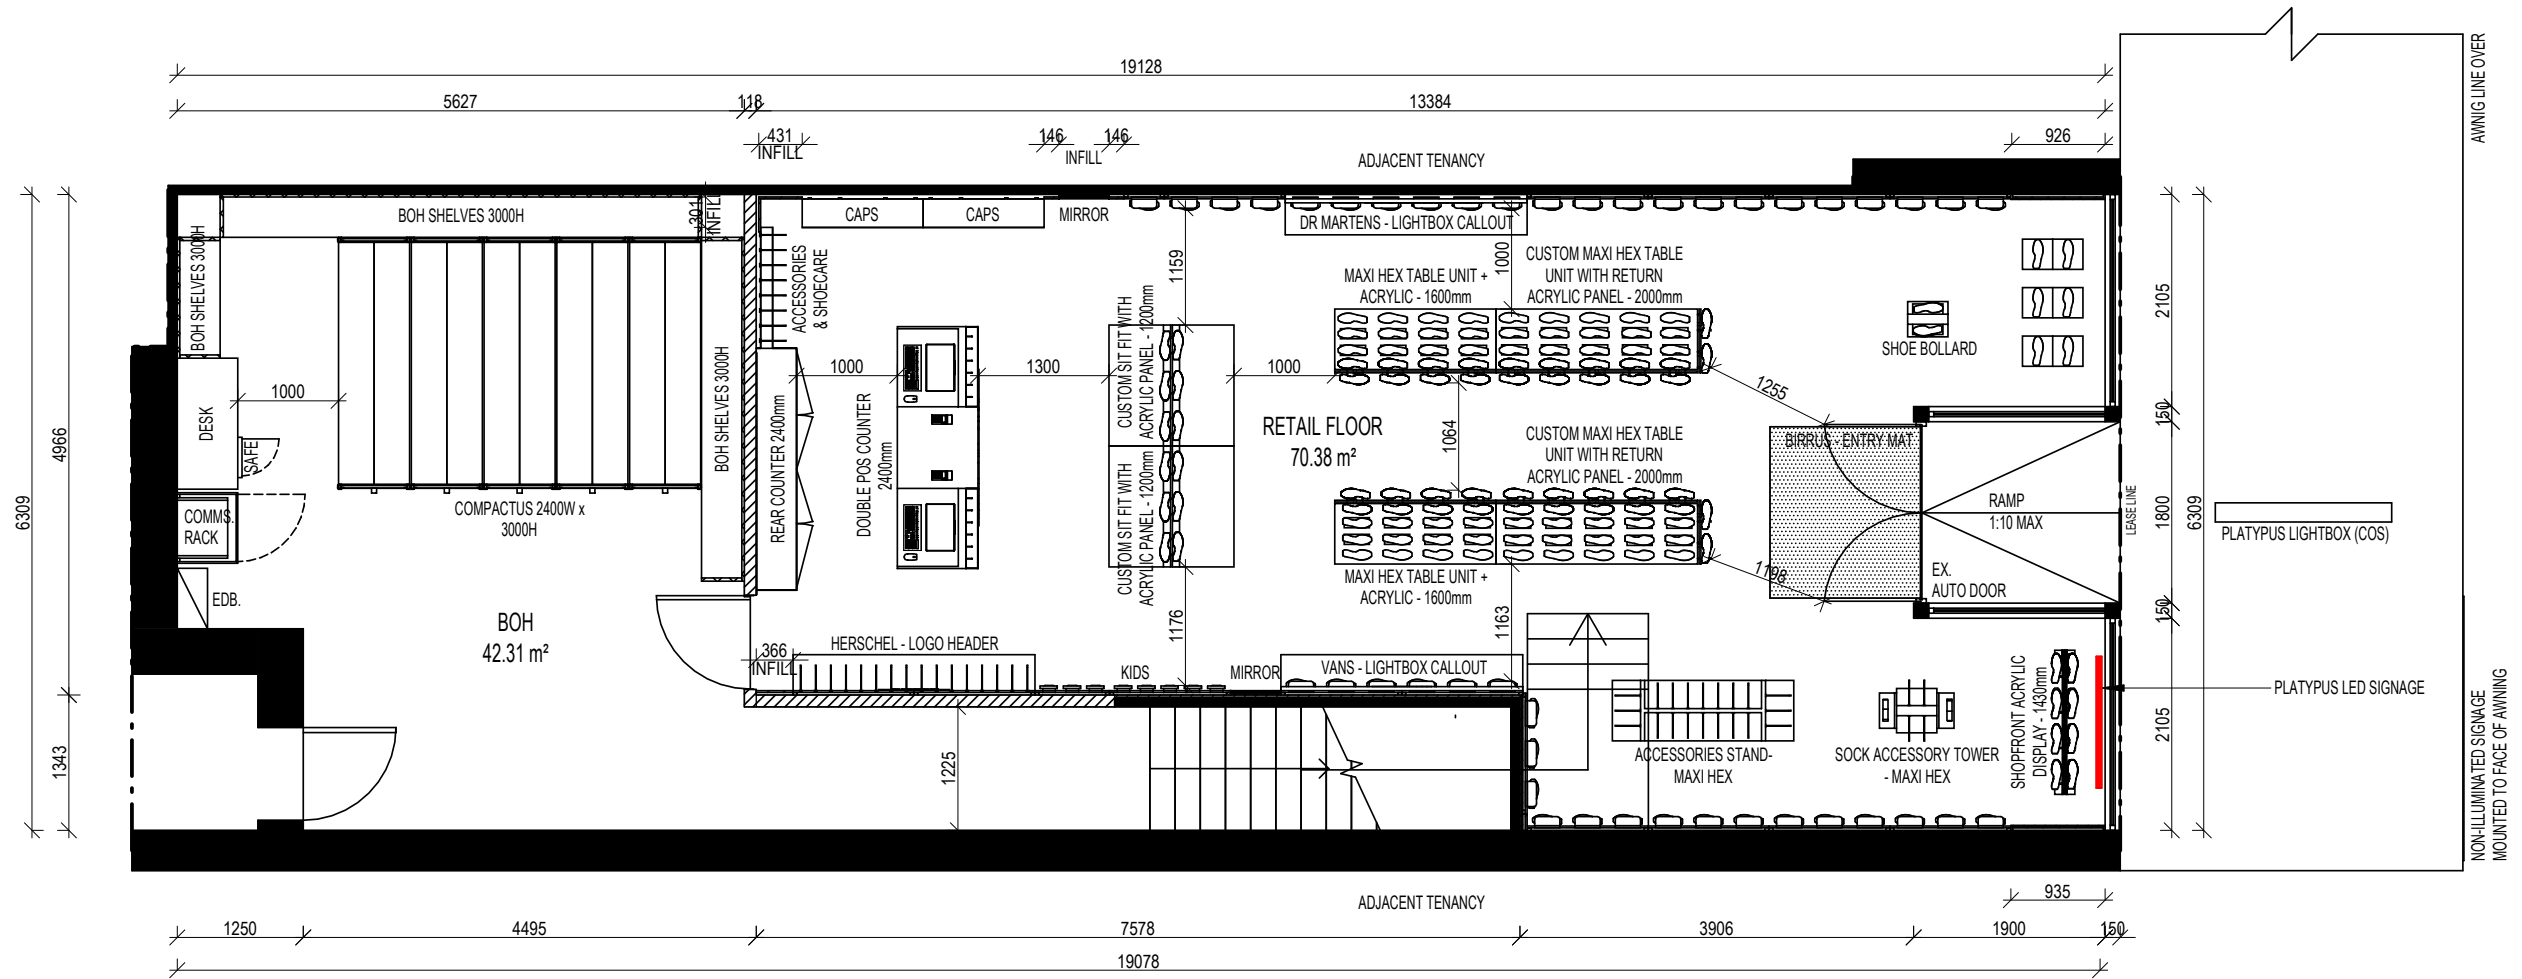


1 LAYOUT PLAN
1 : 75

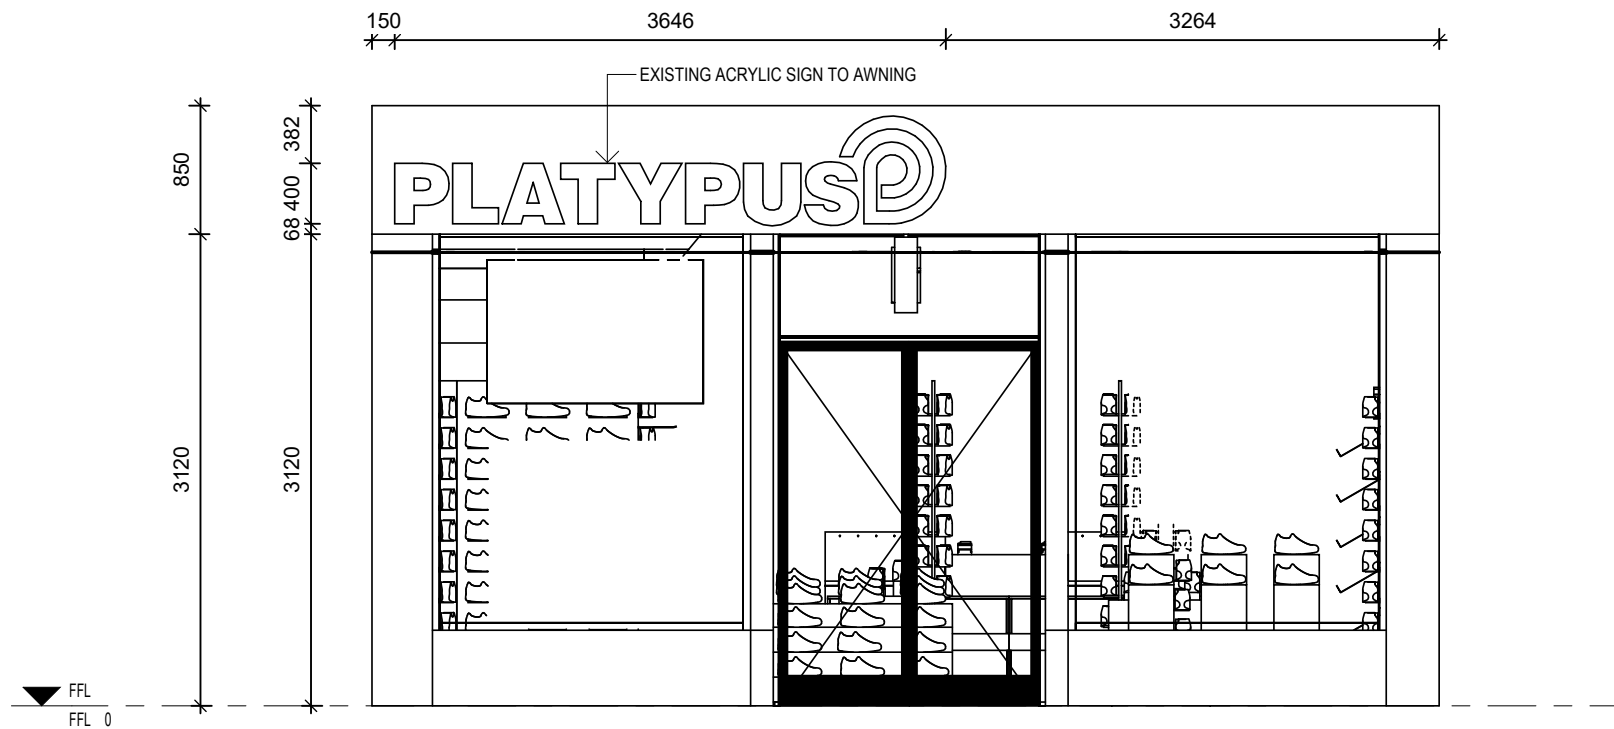


1 SHOPFRONT BEFORE
1 : 50

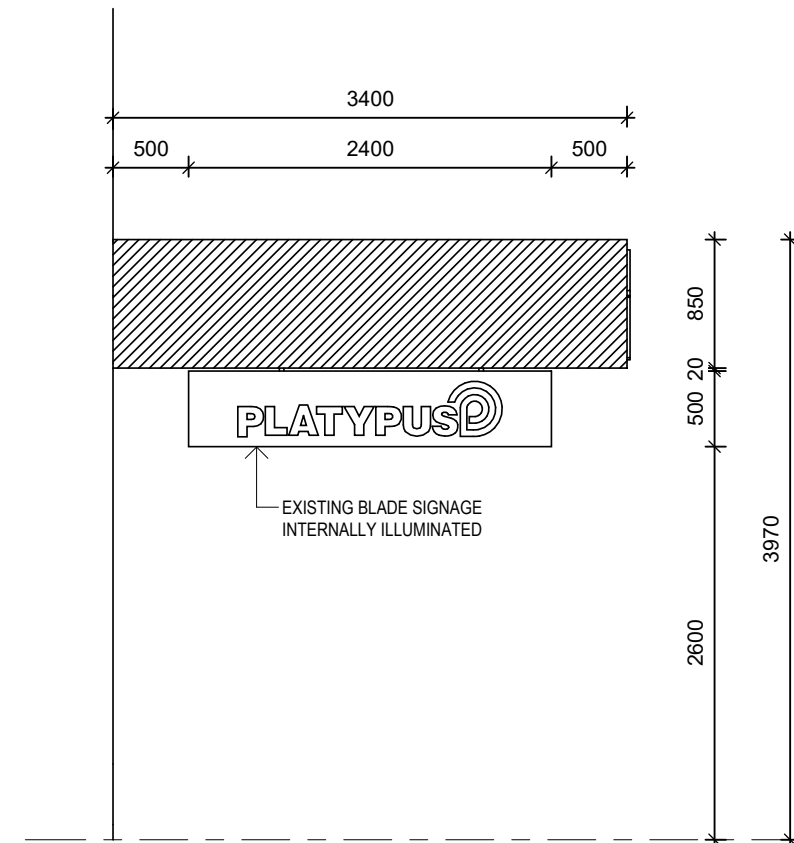

2 BLADE SIGN BEFORE
1 : 50

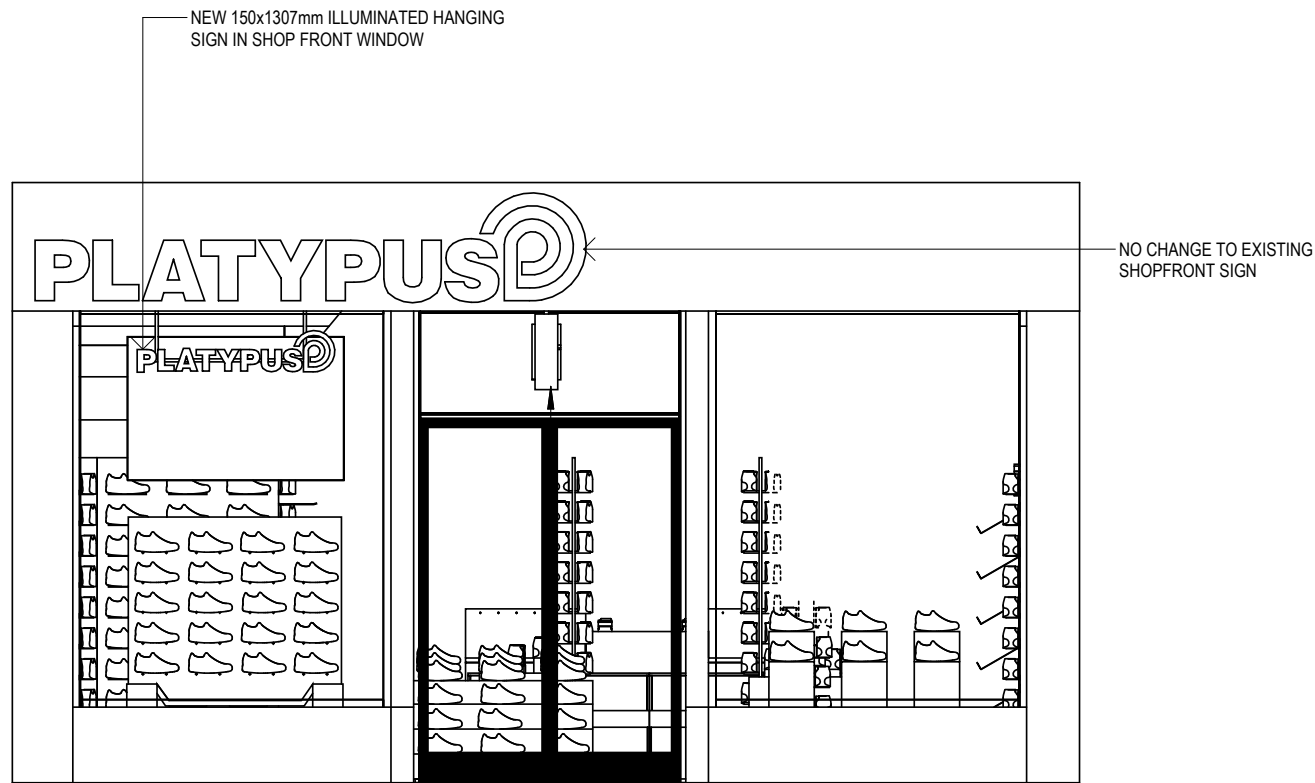

1 SHOPFRONT NEW
1 : 50

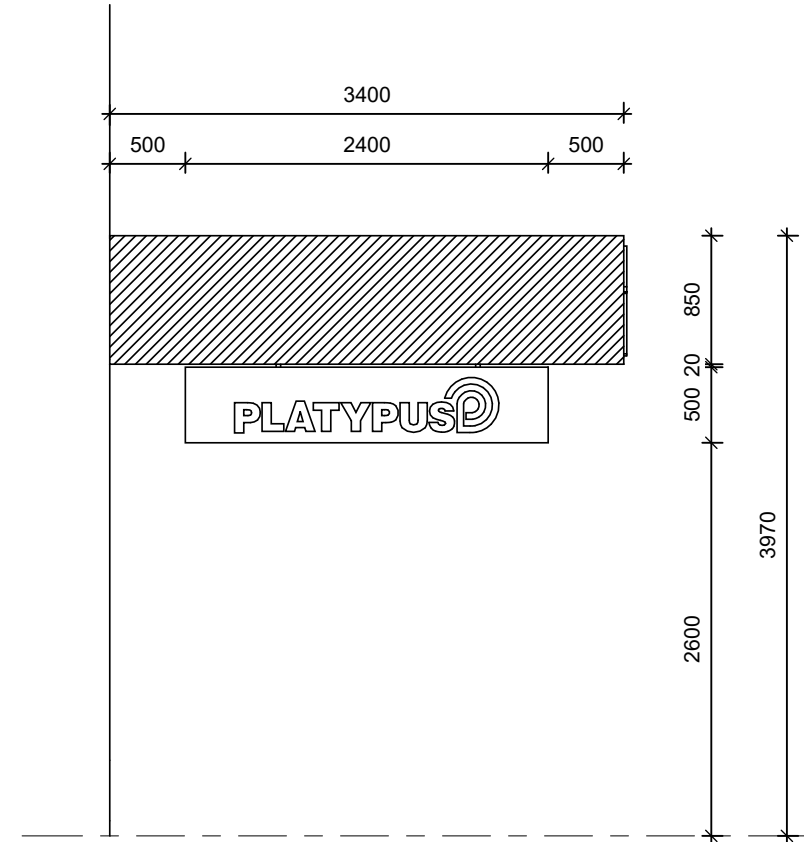

2 BLADE SIGN NEW
1 : 50