




BYRON BAY SURVEYING PTY LTD
 REGISTERED LAND SURVEYING
 Suffolk Park NSW 2481 Tel: 0407 345 099
 Alstonville NSW 2477 Tel: 0431 348 590
 Info@ByronBaySurveying.com.au
 www.ByronBaySurveying.com.au
 © Copyright Byron Bay Surveying Pty Ltd

HOLLINGWORTH

LANE


(BITUMEN FORMATION)

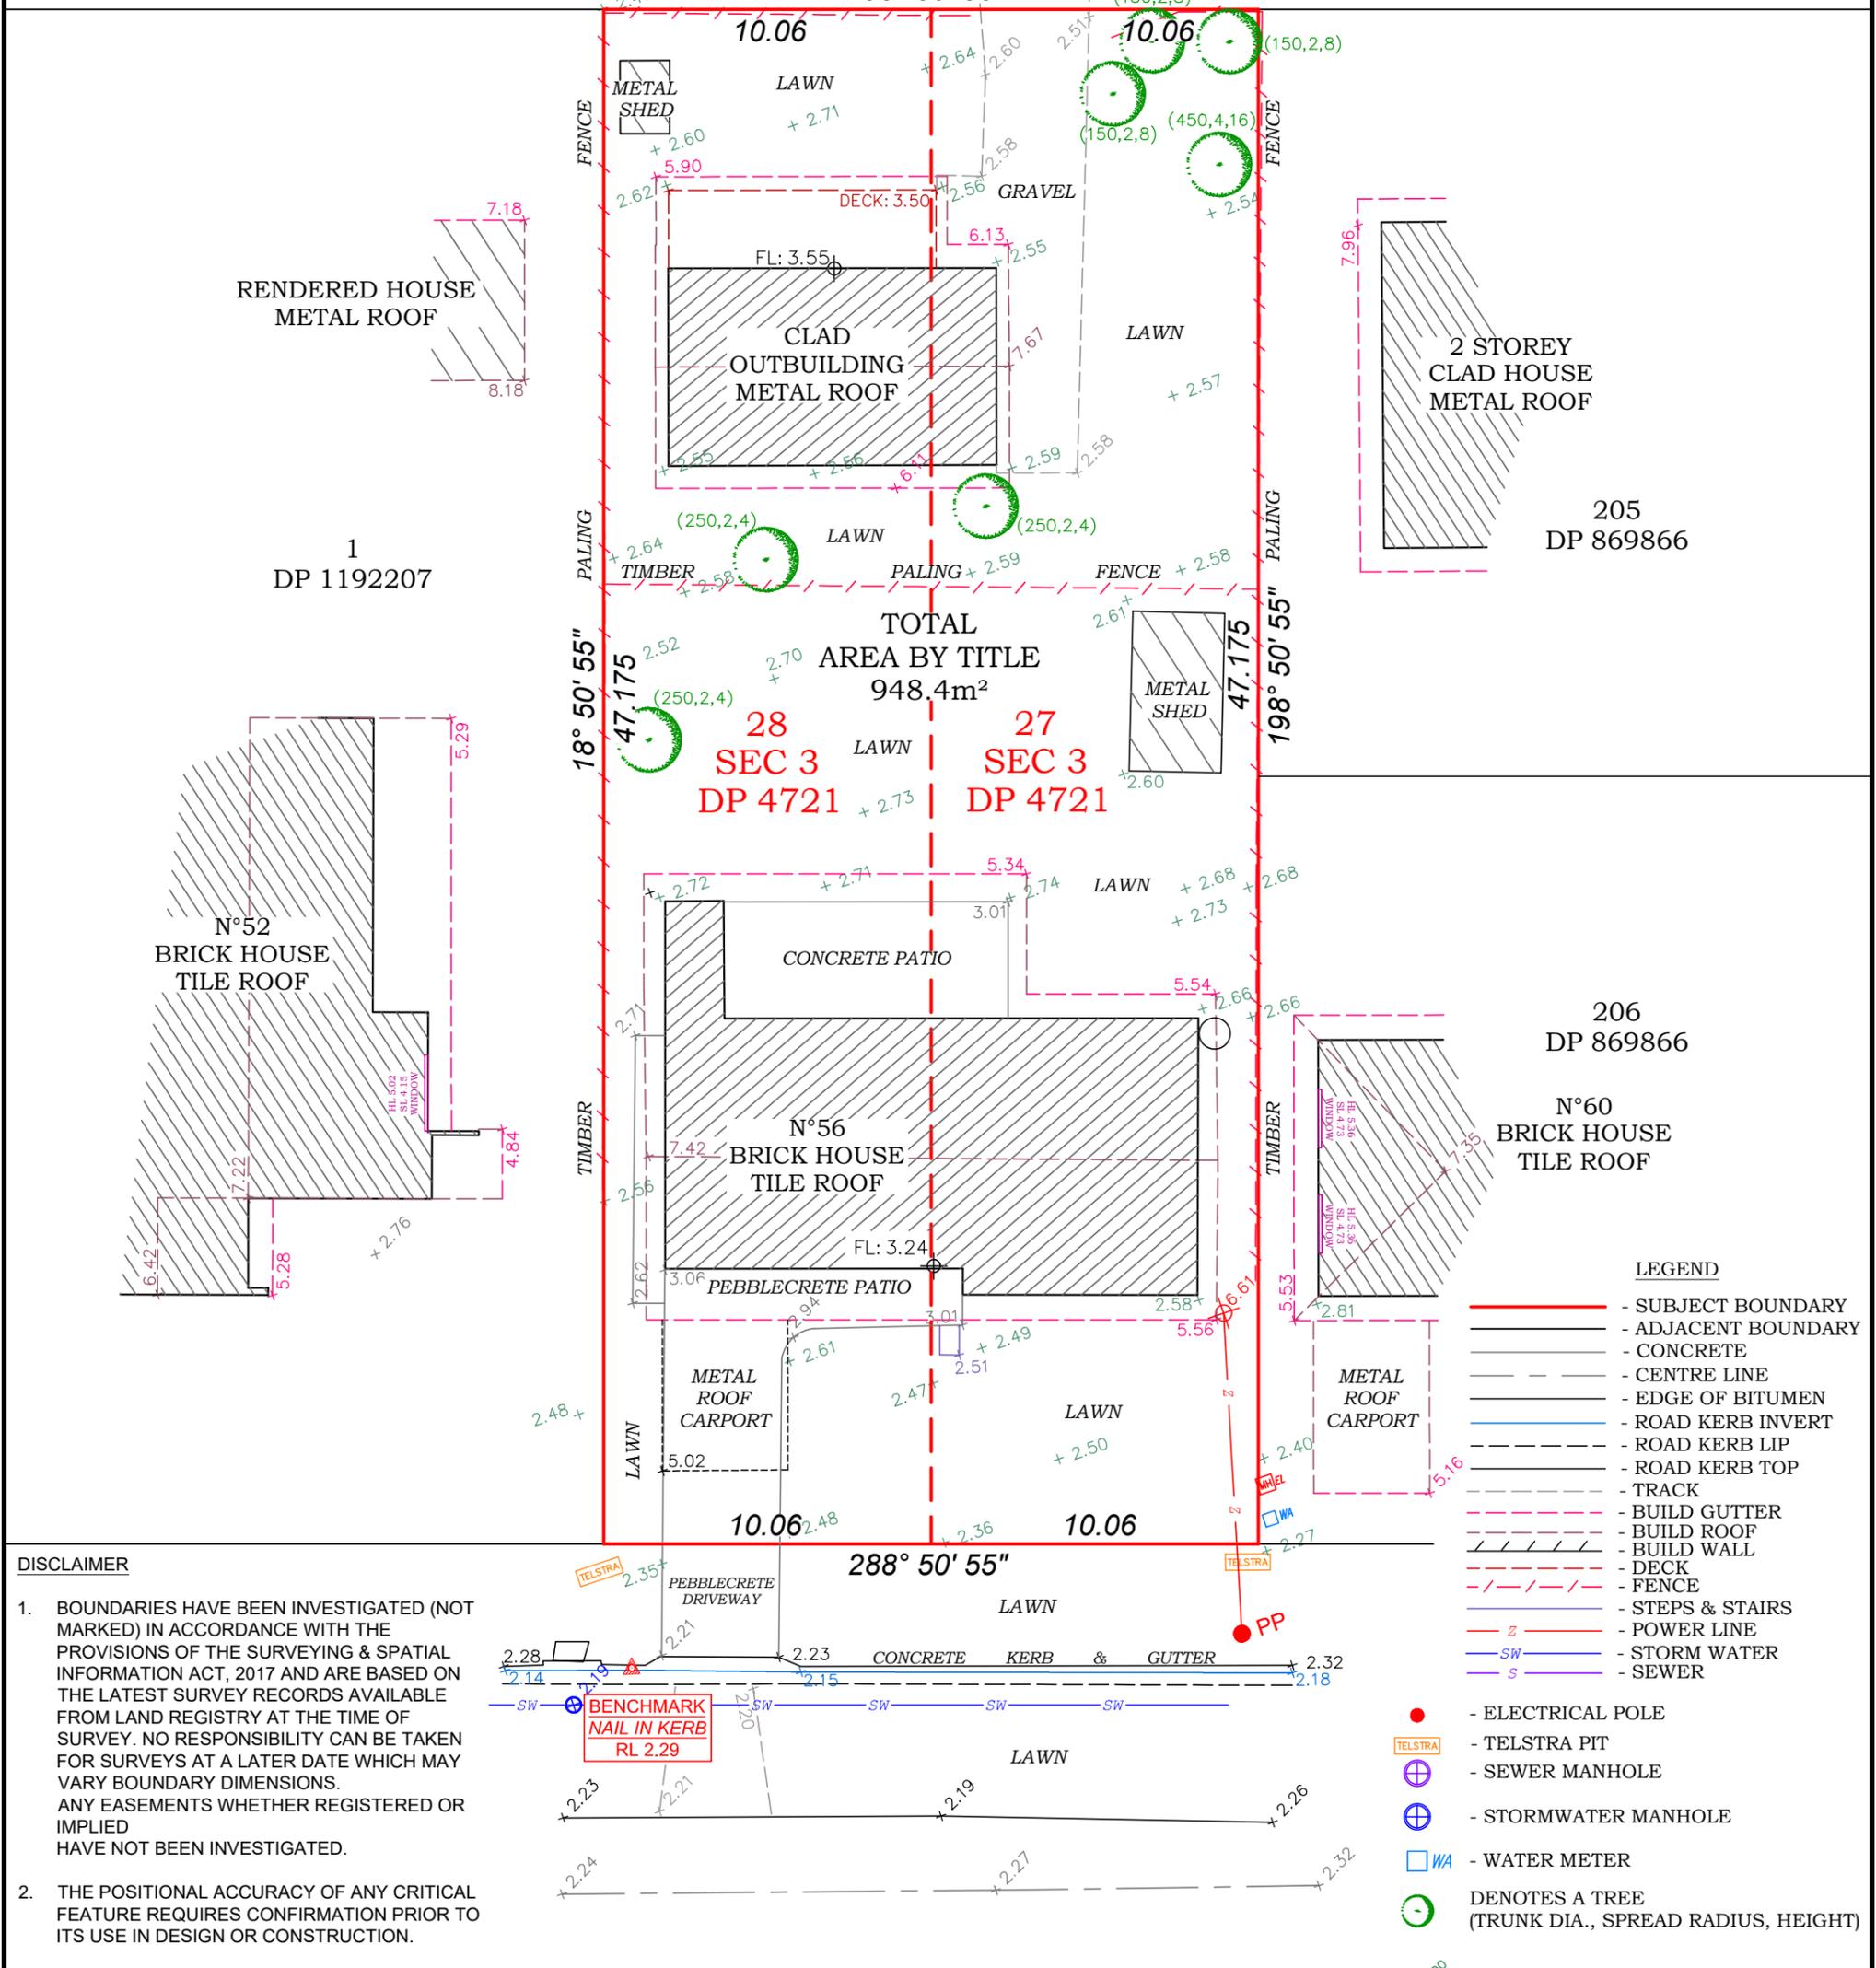

DISCLAIMER

- BOUNDARIES HAVE BEEN INVESTIGATED (NOT MARKED) IN ACCORDANCE WITH THE PROVISIONS OF THE SURVEYING & SPATIAL INFORMATION ACT, 2017 AND ARE BASED ON THE LATEST SURVEY RECORDS AVAILABLE FROM LAND REGISTRY AT THE TIME OF SURVEY. NO RESPONSIBILITY CAN BE TAKEN FOR SURVEYS AT A LATER DATE WHICH MAY VARY BOUNDARY DIMENSIONS. ANY EASEMENTS WHETHER REGISTERED OR IMPLIED HAVE NOT BEEN INVESTIGATED.
- THE POSITIONAL ACCURACY OF ANY CRITICAL FEATURE REQUIRES CONFIRMATION PRIOR TO ITS USE IN DESIGN OR CONSTRUCTION.
- UNDERGROUND SERVICES HAVE NOT BEEN INVESTIGATED. CONSULT WITH "DIAL BEFORE YOU DIG" PRIOR TO ANY EXCAVATION WORKS.

- LEGEND**
- - SUBJECT BOUNDARY
 - - ADJACENT BOUNDARY
 - - CONCRETE
 - - CENTRE LINE
 - - EDGE OF BITUMEN
 - - ROAD KERB INVERT
 - - ROAD KERB LIP
 - - ROAD KERB TOP
 - - TRACK
 - - BUILD GUTTER
 - - BUILD ROOF
 - - BUILD WALL
 - - DECK
 - - FENCE
 - - STEPS & STAIRS
 - - POWER LINE
 - - STORM WATER
 - - SEWER
 - - ELECTRICAL POLE
 - TELSTRA - TELSTRA PIT
 - ⊕ - SEWER MANHOLE
 - ⊕ - STORMWATER MANHOLE
 - - WATER METER
 - DENOTES A TREE (TRUNK DIA., SPREAD RADIUS, HEIGHT)
 - +0.00 - NATURAL SURFACE LEVEL

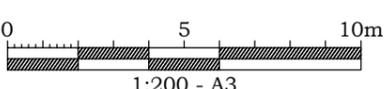

ANN STREET

(BITUMEN FORMATION)

SURVEY CODES
 FL FINISHED FLOOR LEVEL
 SL WINDOW SILL HEIGHT
 HL WINDOW HOOD HEIGHT

REV	DATE	DESCRIPTION	PROJECT	MUL027 Detail	MGA	HZ DATUM	PLAN OF DETAIL SURVEY	CLIENT: Va Barber Hua DWG No: MUL027 Detail SHEET: 1 of 1
1	08/11/2021	ORIGINAL ISSUE	SURVEYOR	ME	DP1198239	ORIGIN		
			SURVEY DATE	27/10/2021	AHD	VT DATUM	LOTS 27 & 28, SECTION 3 IN DP 4721 No.56 Ann Street MULLUMBIMBY NSW 2482	IMPORTANT NOTICE: THIS PLAN MAY HAVE BEEN CHANGED DURING PRINTING OR REFORMATTING. THE SCALE SHOULD THEREFORE BE VERIFIED PRIOR TO USE. ANY DIMENSIONS SHOWN ON THIS PLAN OVERRULE SCALING.
			FIELD BOOK ID	TSC3#3	PM 75855	ORIGIN		
			PLAN BY	ME	RL 2.664	LEVEL		
			APPROVED BY	WN	07/10/2021	SCIMS		