



Sequence No: 231825674  
Job No: 35419350  
Location: 13 Palm Av, Mullumbimby, NSW 2482




## Legend

- Water Main Drinking
- Water Main Abandoned
- Water Meter Pipe
- Water Valves
- Water Hydrants
- Water Main Recycled
- Water Valves Recycled
- Wastewater Gravity Main
- Wastewater Abandoned
- Wastewater Manhole
- Wastewater Rising Main
- Wastewater Valve
- Wastewater Vacuum Main
- Wastewater Vacuum Valves
- Wastewater Vacuum Pods
- Wastewater Pressure Main
- Wastewater Pressure Valve
- Stormwater Main
- Stormwater Abandoned
- Stormwater Pit
- Stormwater Culvert
- SCIMS Survey Control Point
- Incomplete Data
- Property Boundary
- Road Reserve
- Rivers
- Contamination No Digging



Scale: 1:1000  
Expires: 05 Dec 2023

**DISCLAIMER:** While reasonable measures have been taken to ensure the accuracy of the information contained in this plan response, neither Byron Shire Council nor PelicanCorp shall have any liability whatsoever in relation to any loss, damage, cost or expense arising from the use of this plan response or the information contained in it or the completeness or accuracy of such information. Use of such information is subject to and constitutes acceptance of these terms.

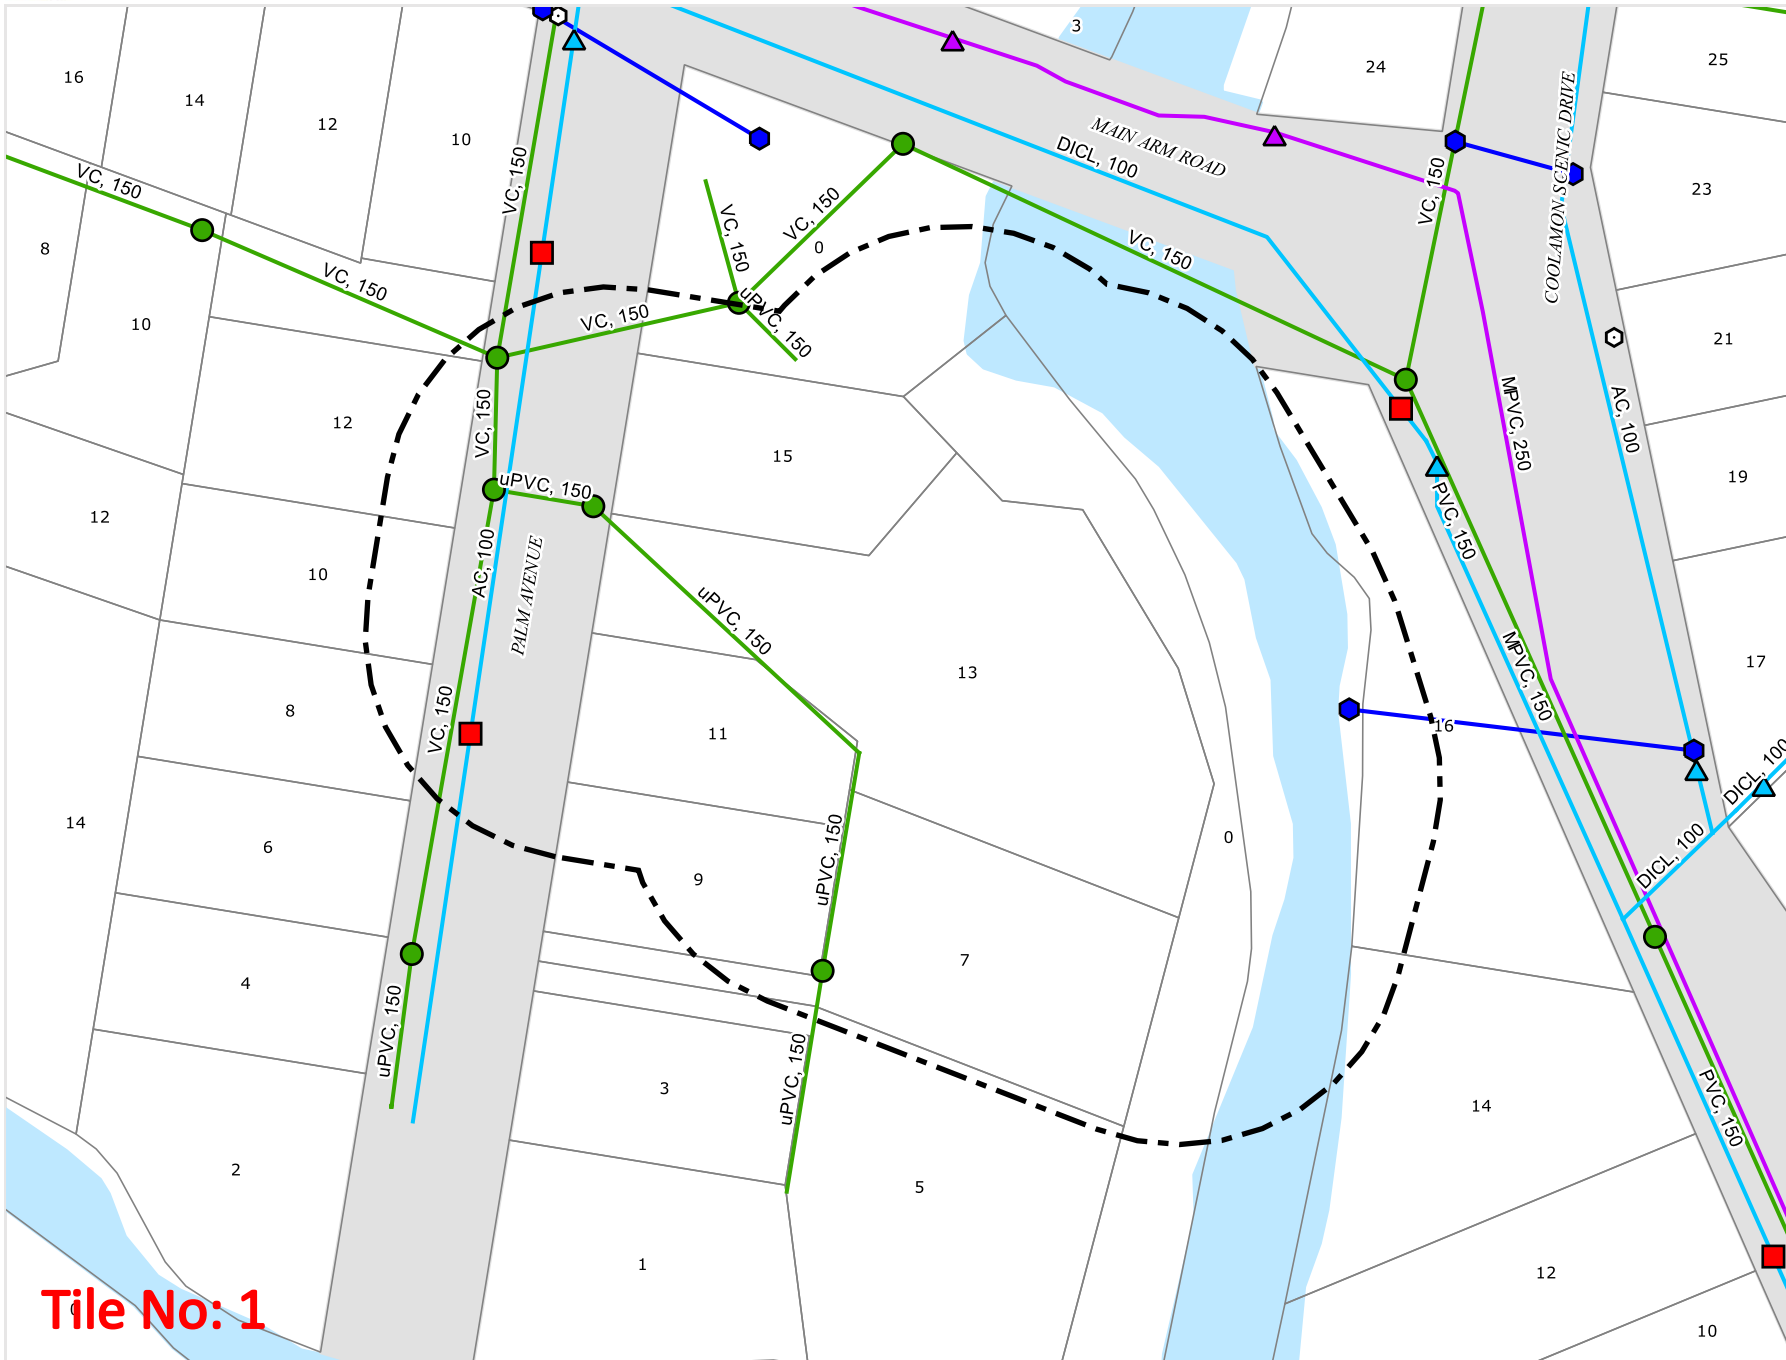

Tile No: 1